

9, OLD D.No: 5 VALMIKI STREET
 T. NAJAR CHENNAI No: 8362
 OF BLOCK No. 109 OF VALMIKI NAGAR VILLAGE CHENNAI DIST

CMDA (B) No. 1
 C.No. 233 89 241
 Asst. Surveyor
 SCALE 1/2"=100'
 A.P. 11/12/2002

SHEET NO - I

AREA STATEMENT

PLOT AREA AS PATA	795.24 M ²
PLOT AREA AS PER SITE	781.80 M ²
SILT FLOOR	20.71 M ²
FIRST FLOOR	335.54 M ²
SECOND FLOOR	338.74 M ²
THIRD FLOOR	280.58 M ²
FOURTH FLOOR	186.33 M ²
TOTAL FLOOR	1161.90 M ²
F.S.I 1.49 COVE	43.26%

JOINERY

M.D	MAIN DOOR	3'-6" x 7'-0"
D	DOOR	3'-0" x 7'-0"
D ₁	DOOR	2'-6" x 7'-0"
W	WINDOW	6'-0" x 4'-6"
W ₁	WINDOW	4'-6" x 4'-6"
W ₂	WINDOW	2'-6" x 4'-6"
V	VENTILATOR	2'-0" x 2'-0"

COLOR INDEX







PROPOSED	[Color swatch]
ROAD	[Color swatch]
SITE	[Color swatch]

Rachel Jacob [OWNER]

C. Joseph [POWER AGENT]

OWNER/POWER AGENT

K. SELVAM, B.E. AMIE, C.Eng (I) A.I.V.,
 Consulting Civil Engineer Chartered Engineer
 Approved Valuer & Licensed Surveyor
 Class-I Reg. No: 78/2001-2002
 Corporation of Chennai.
 No. 9, Old No. 254,
 Mogappair East, Chennai-600 050.
 Phone: 6562050.
LICENCED SURVEYOR

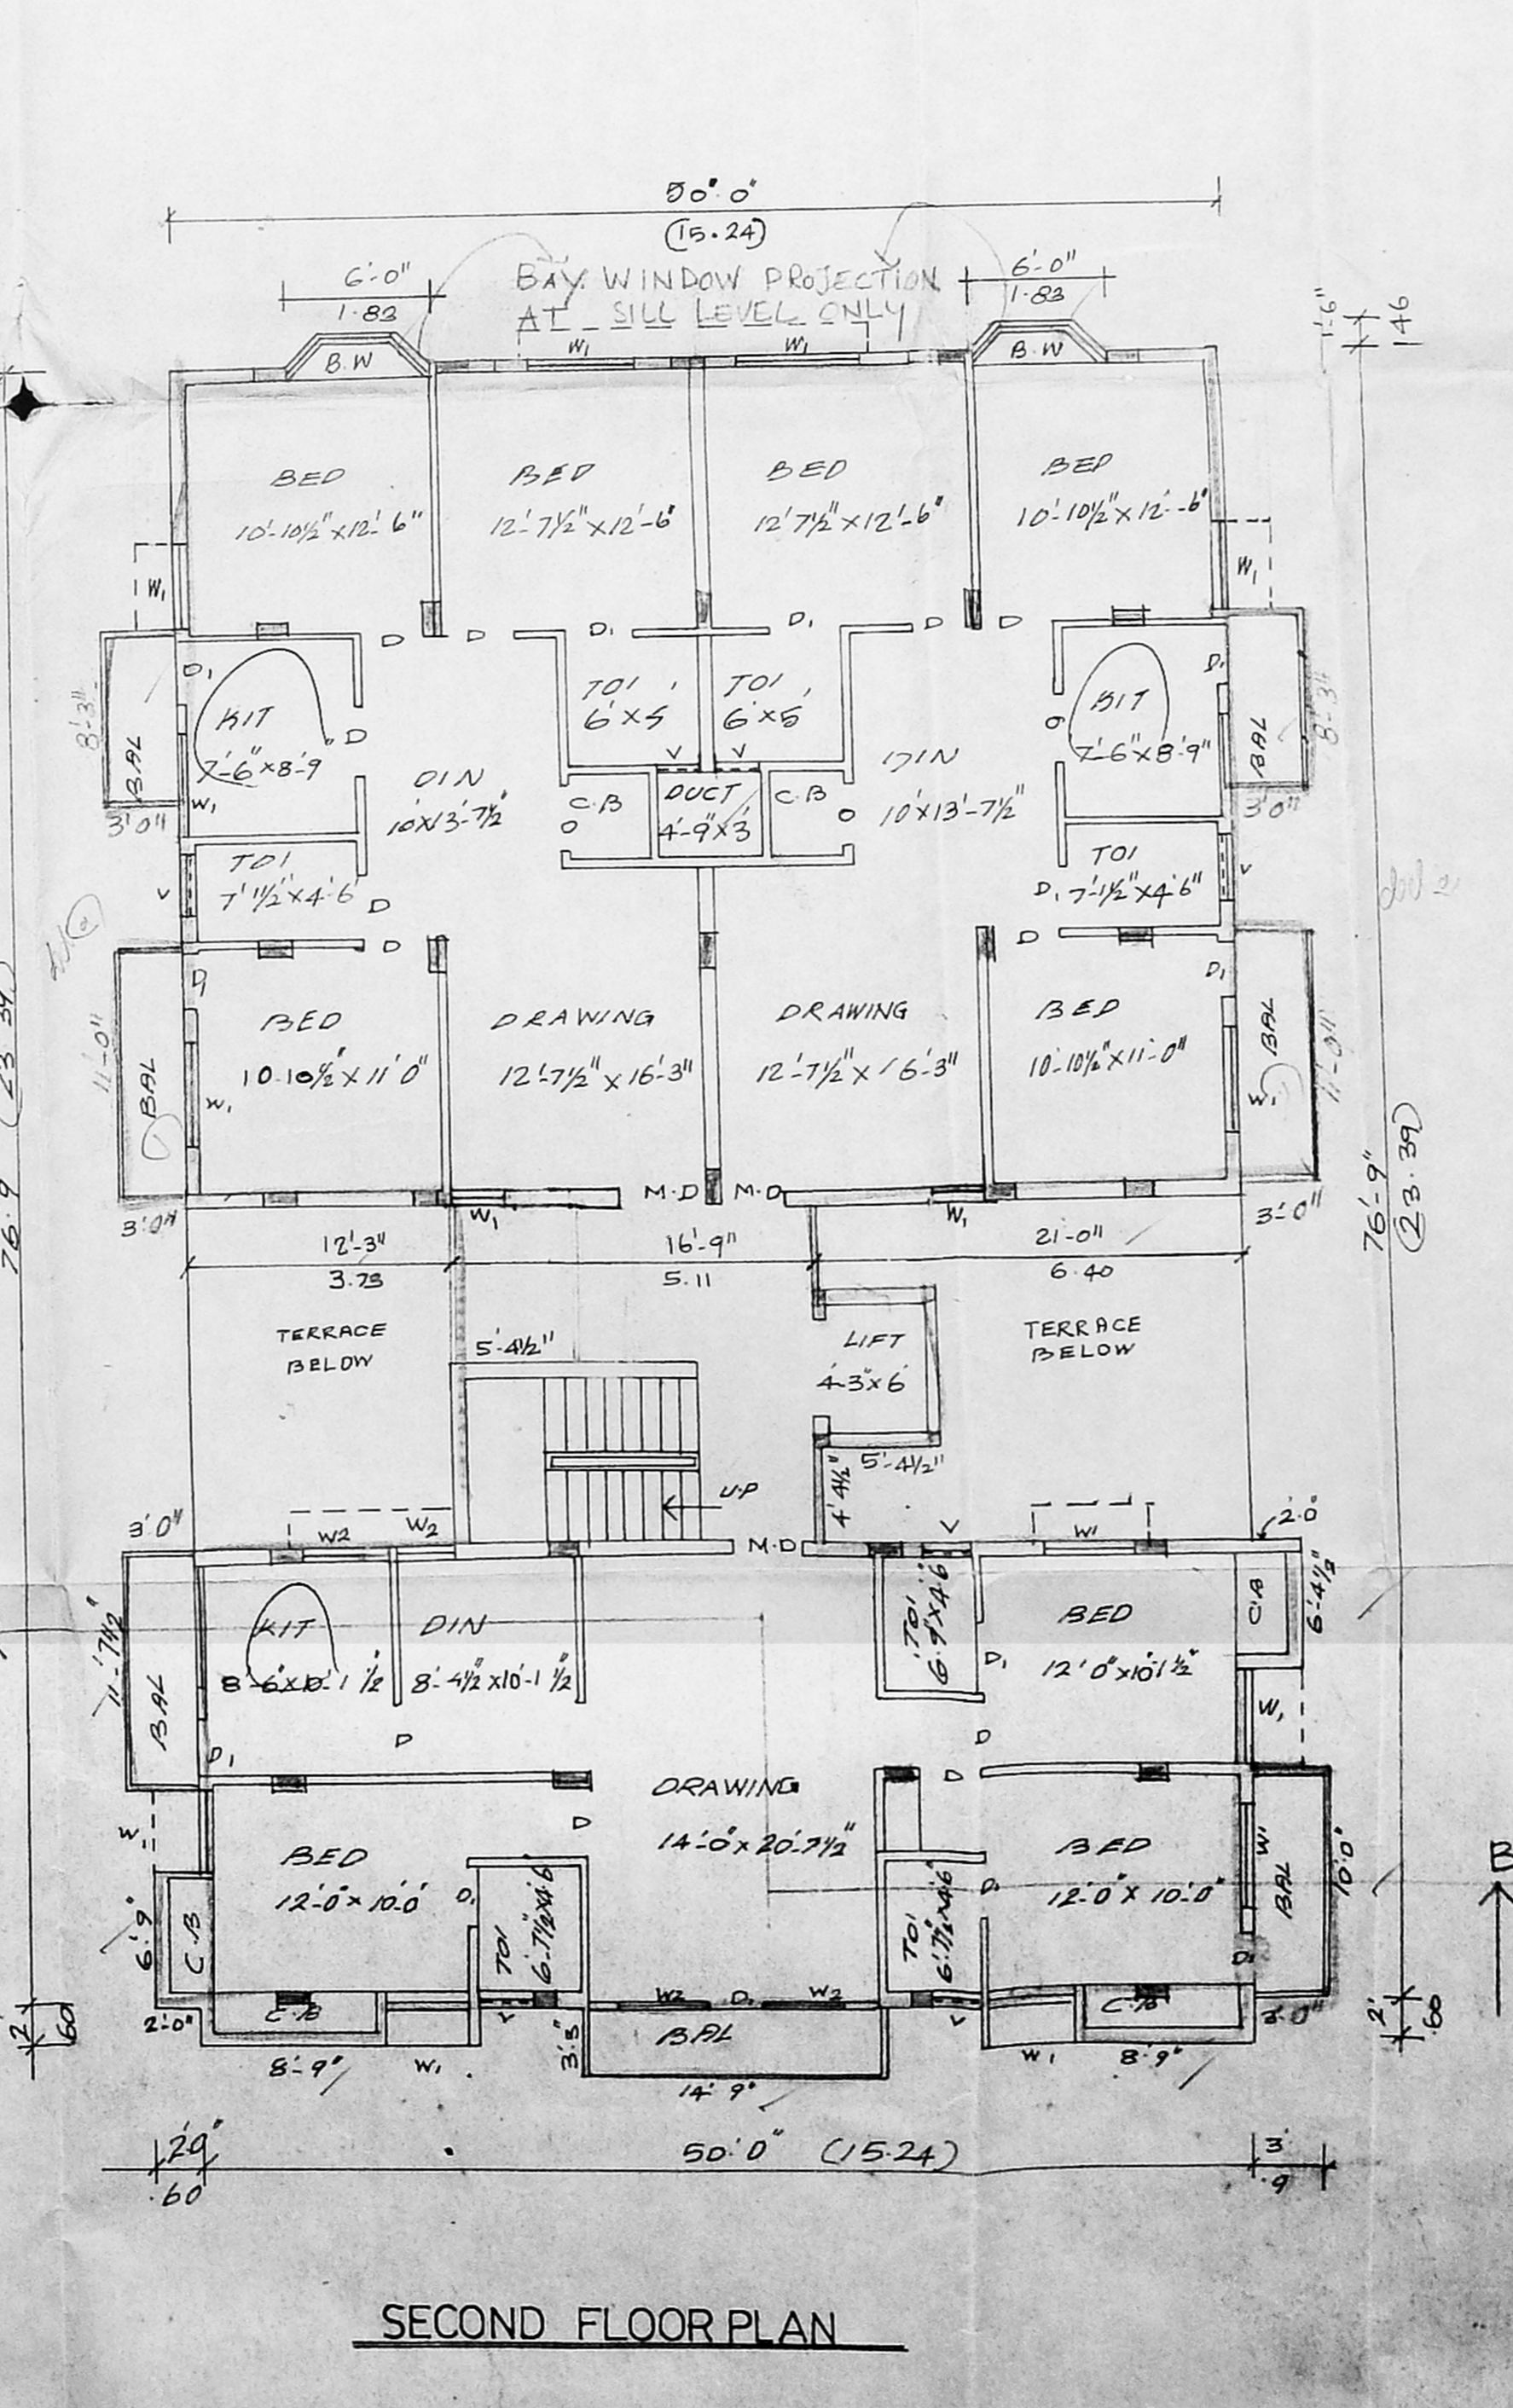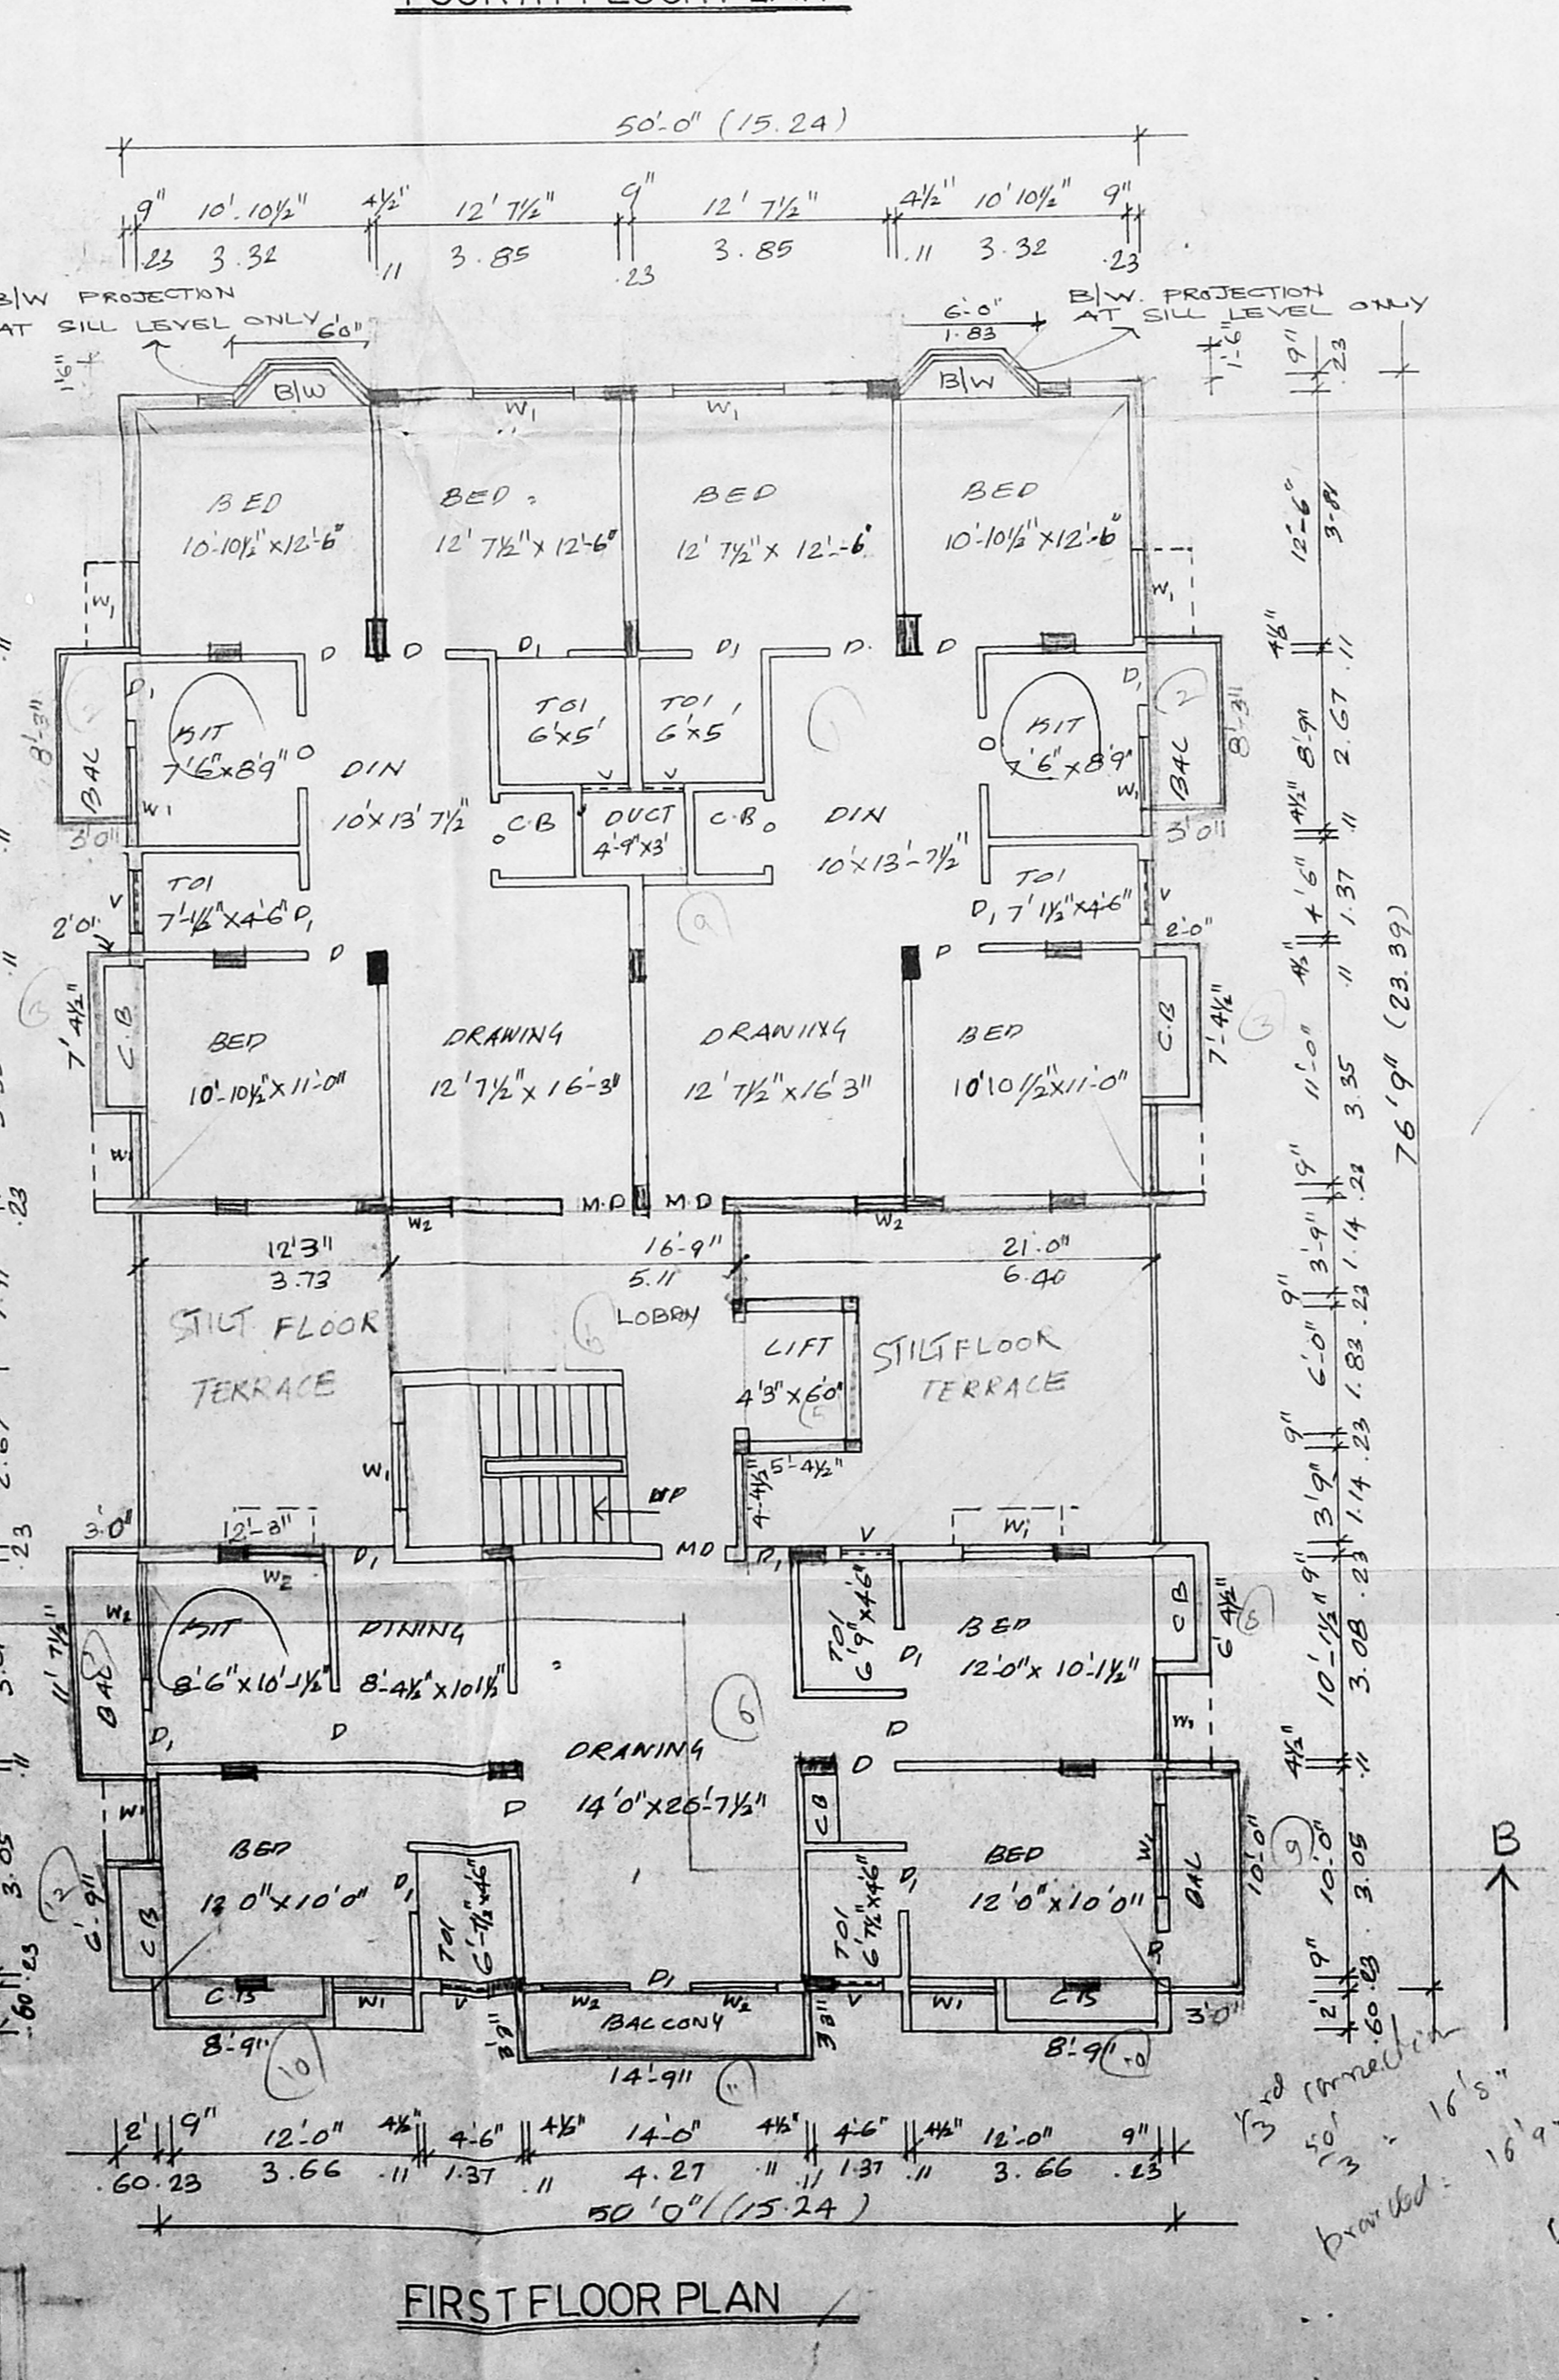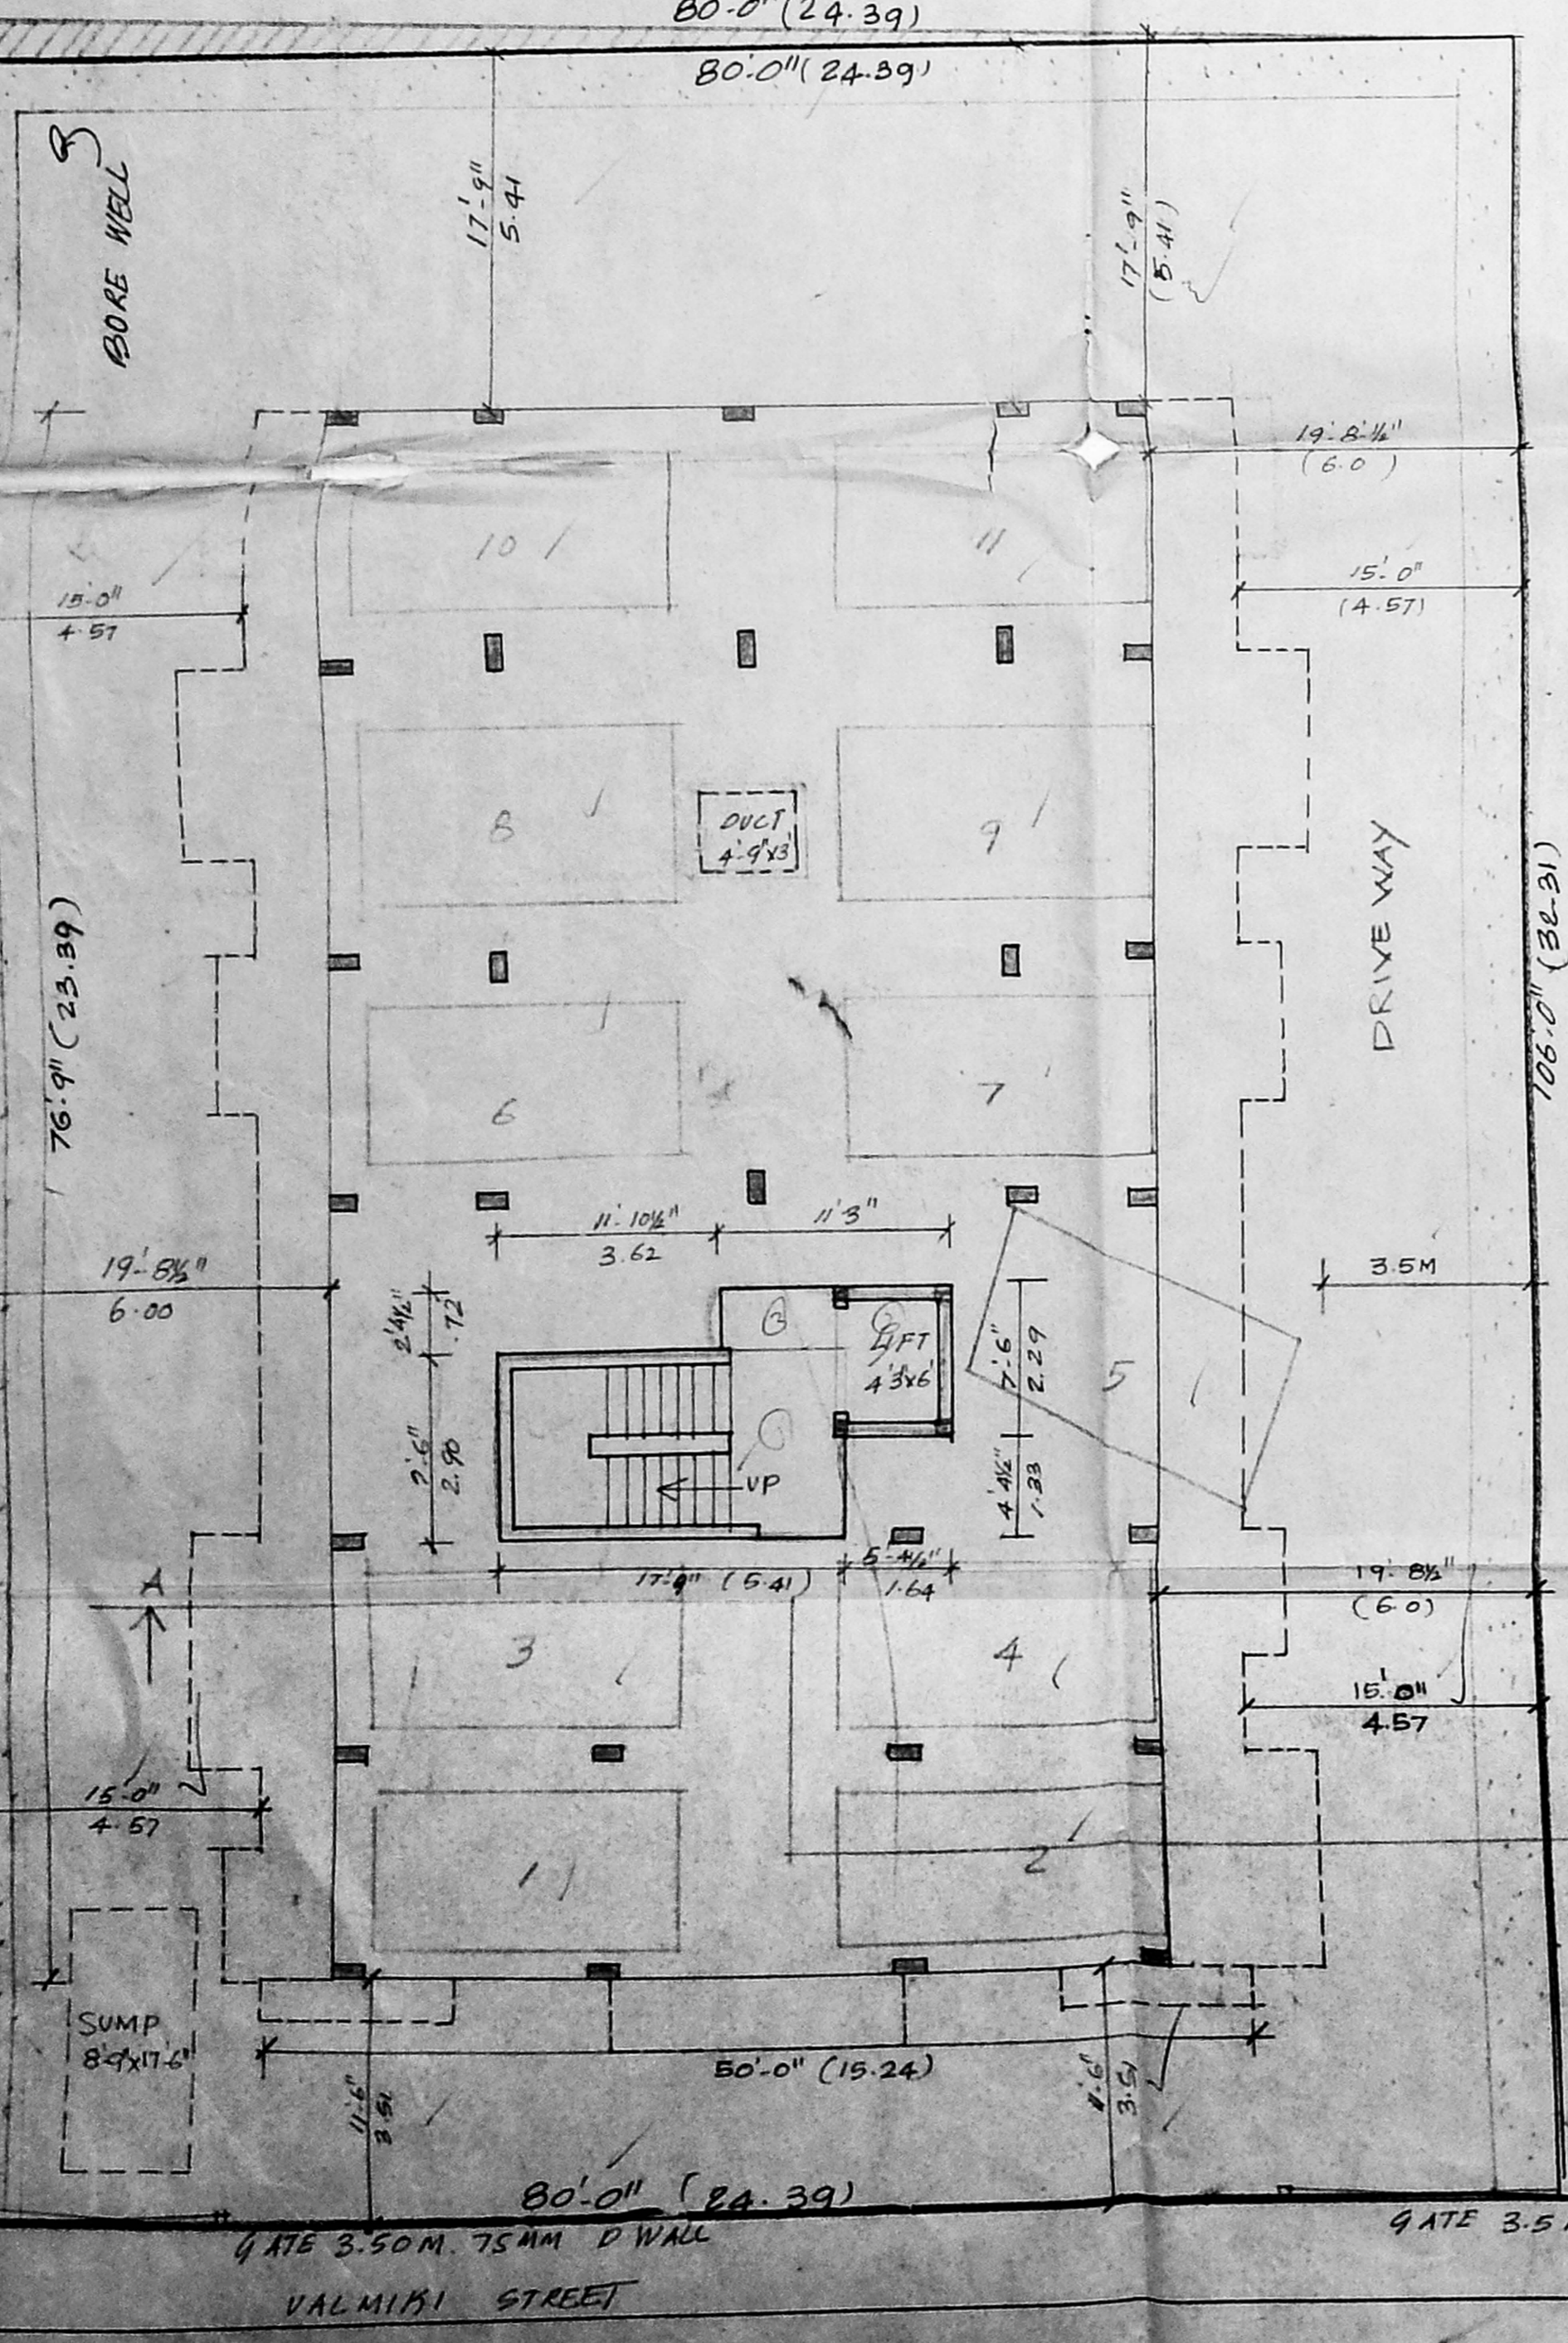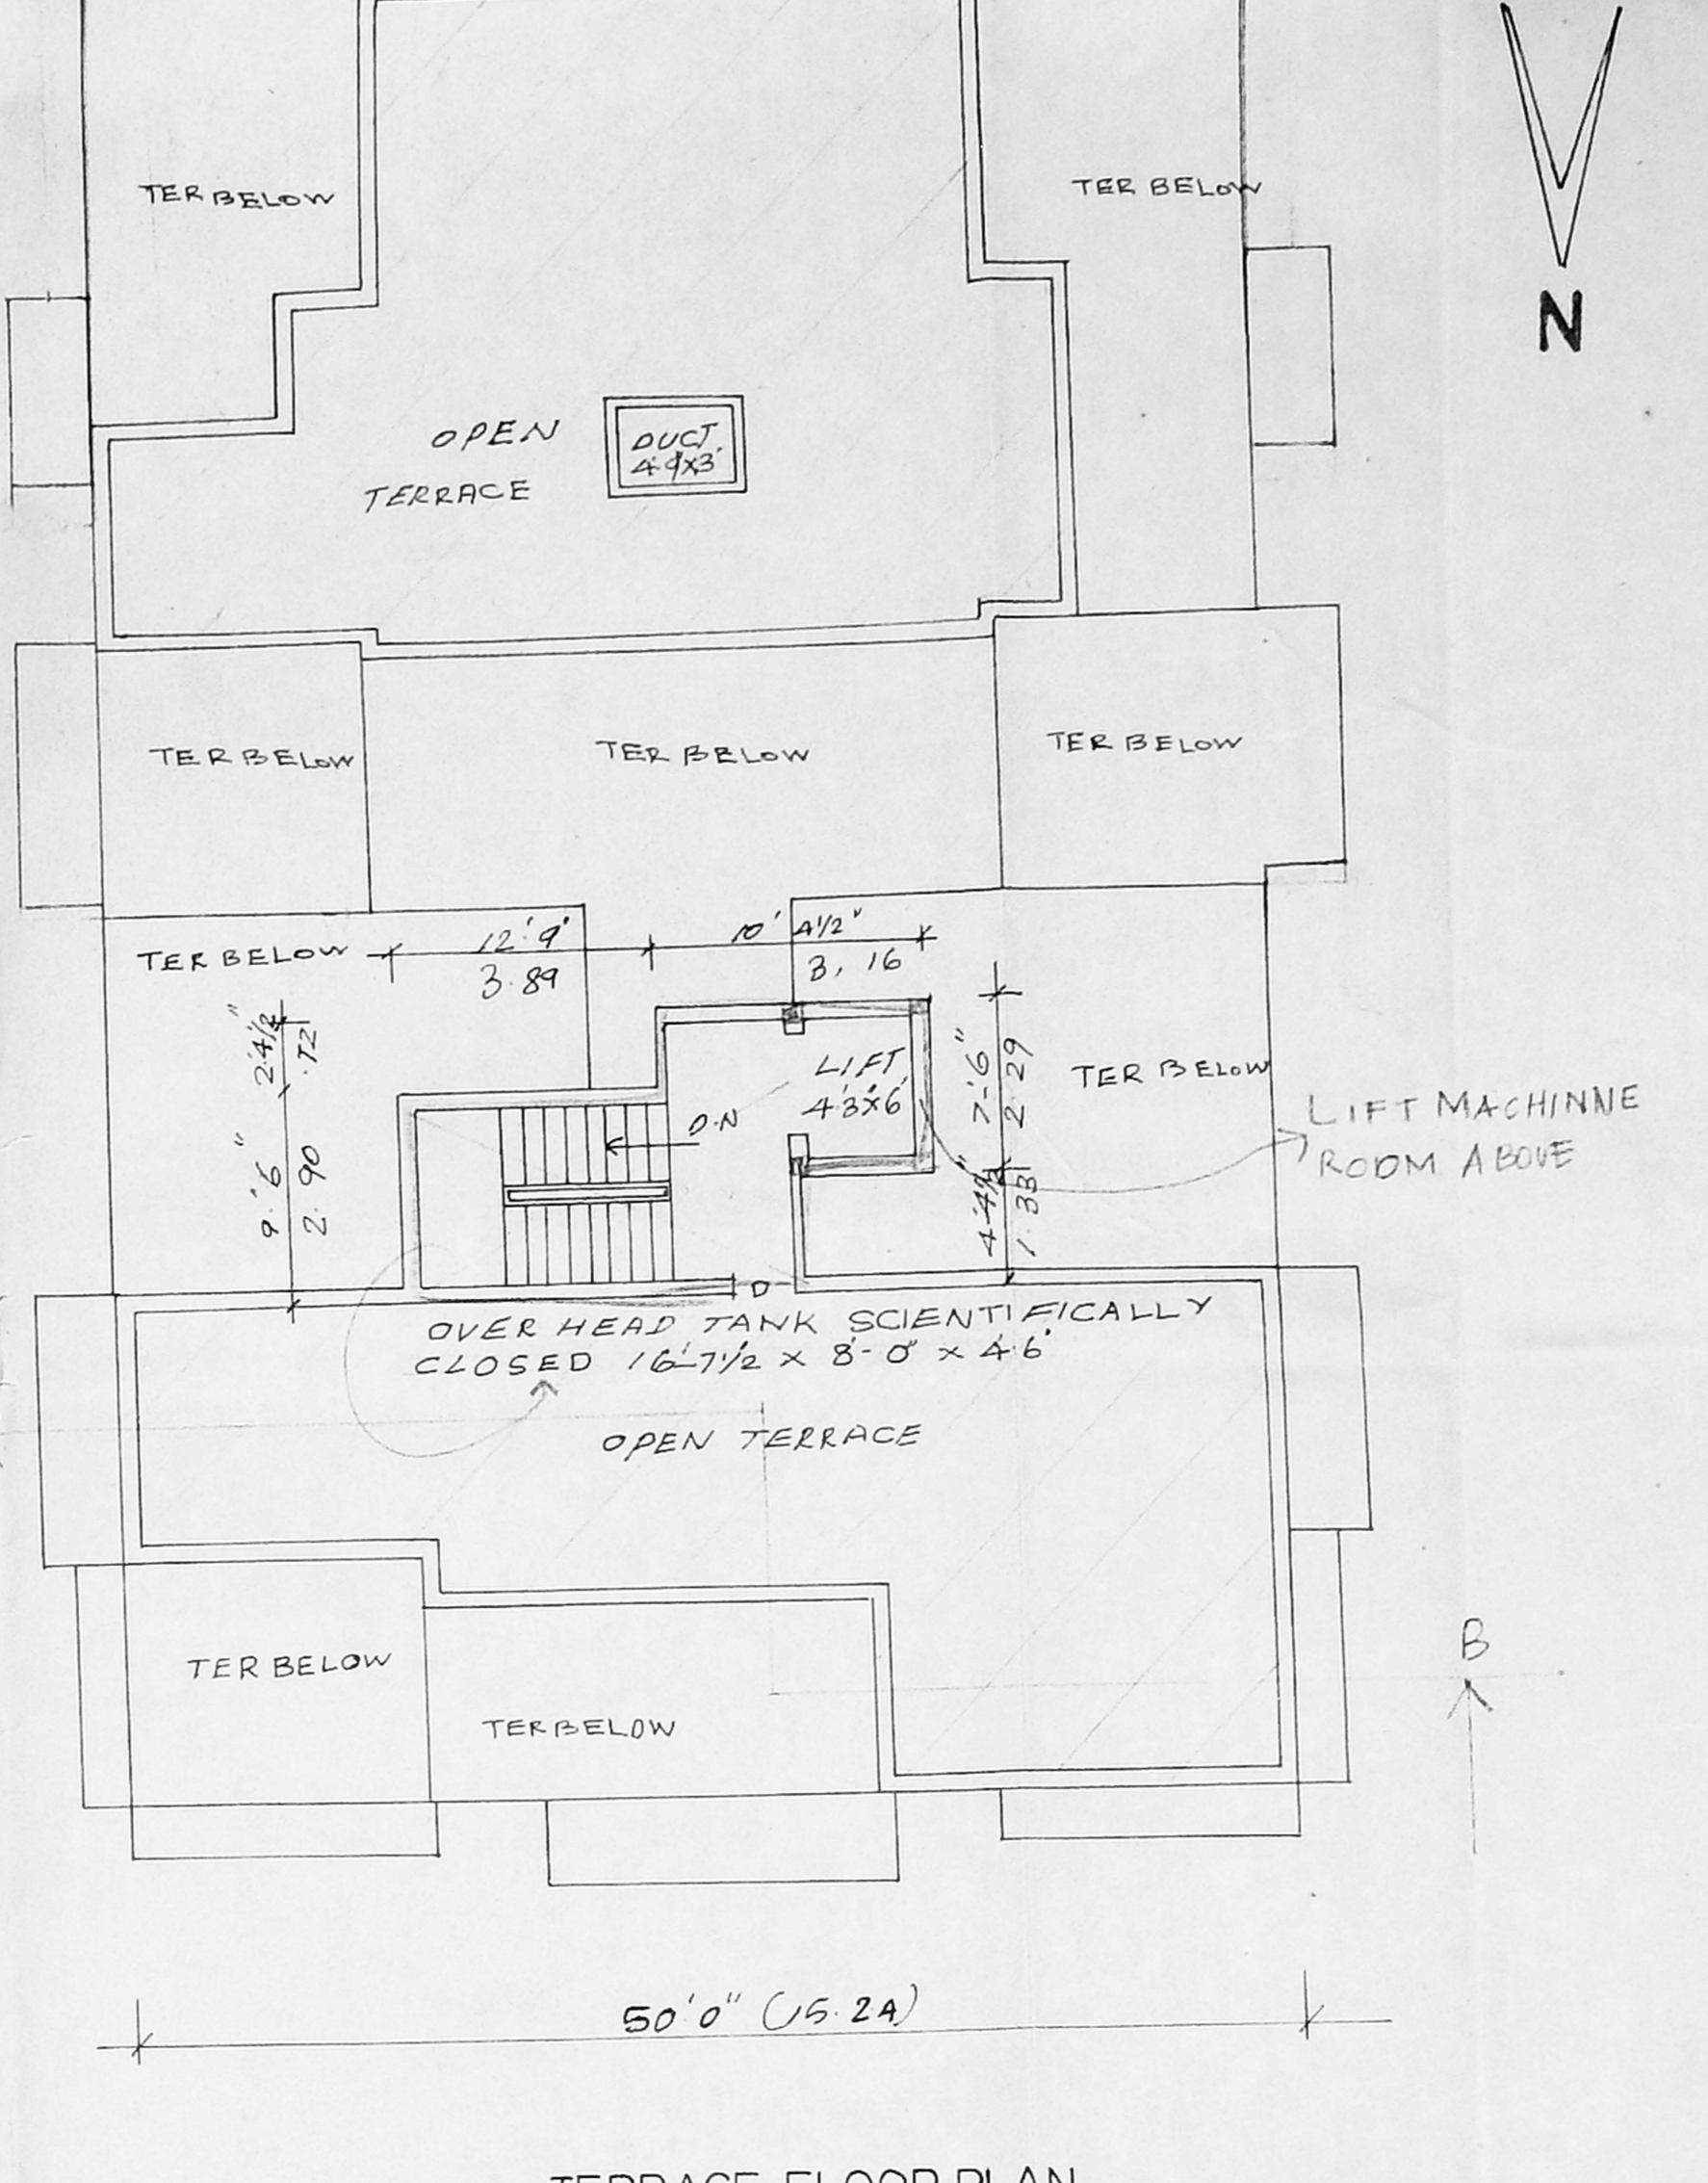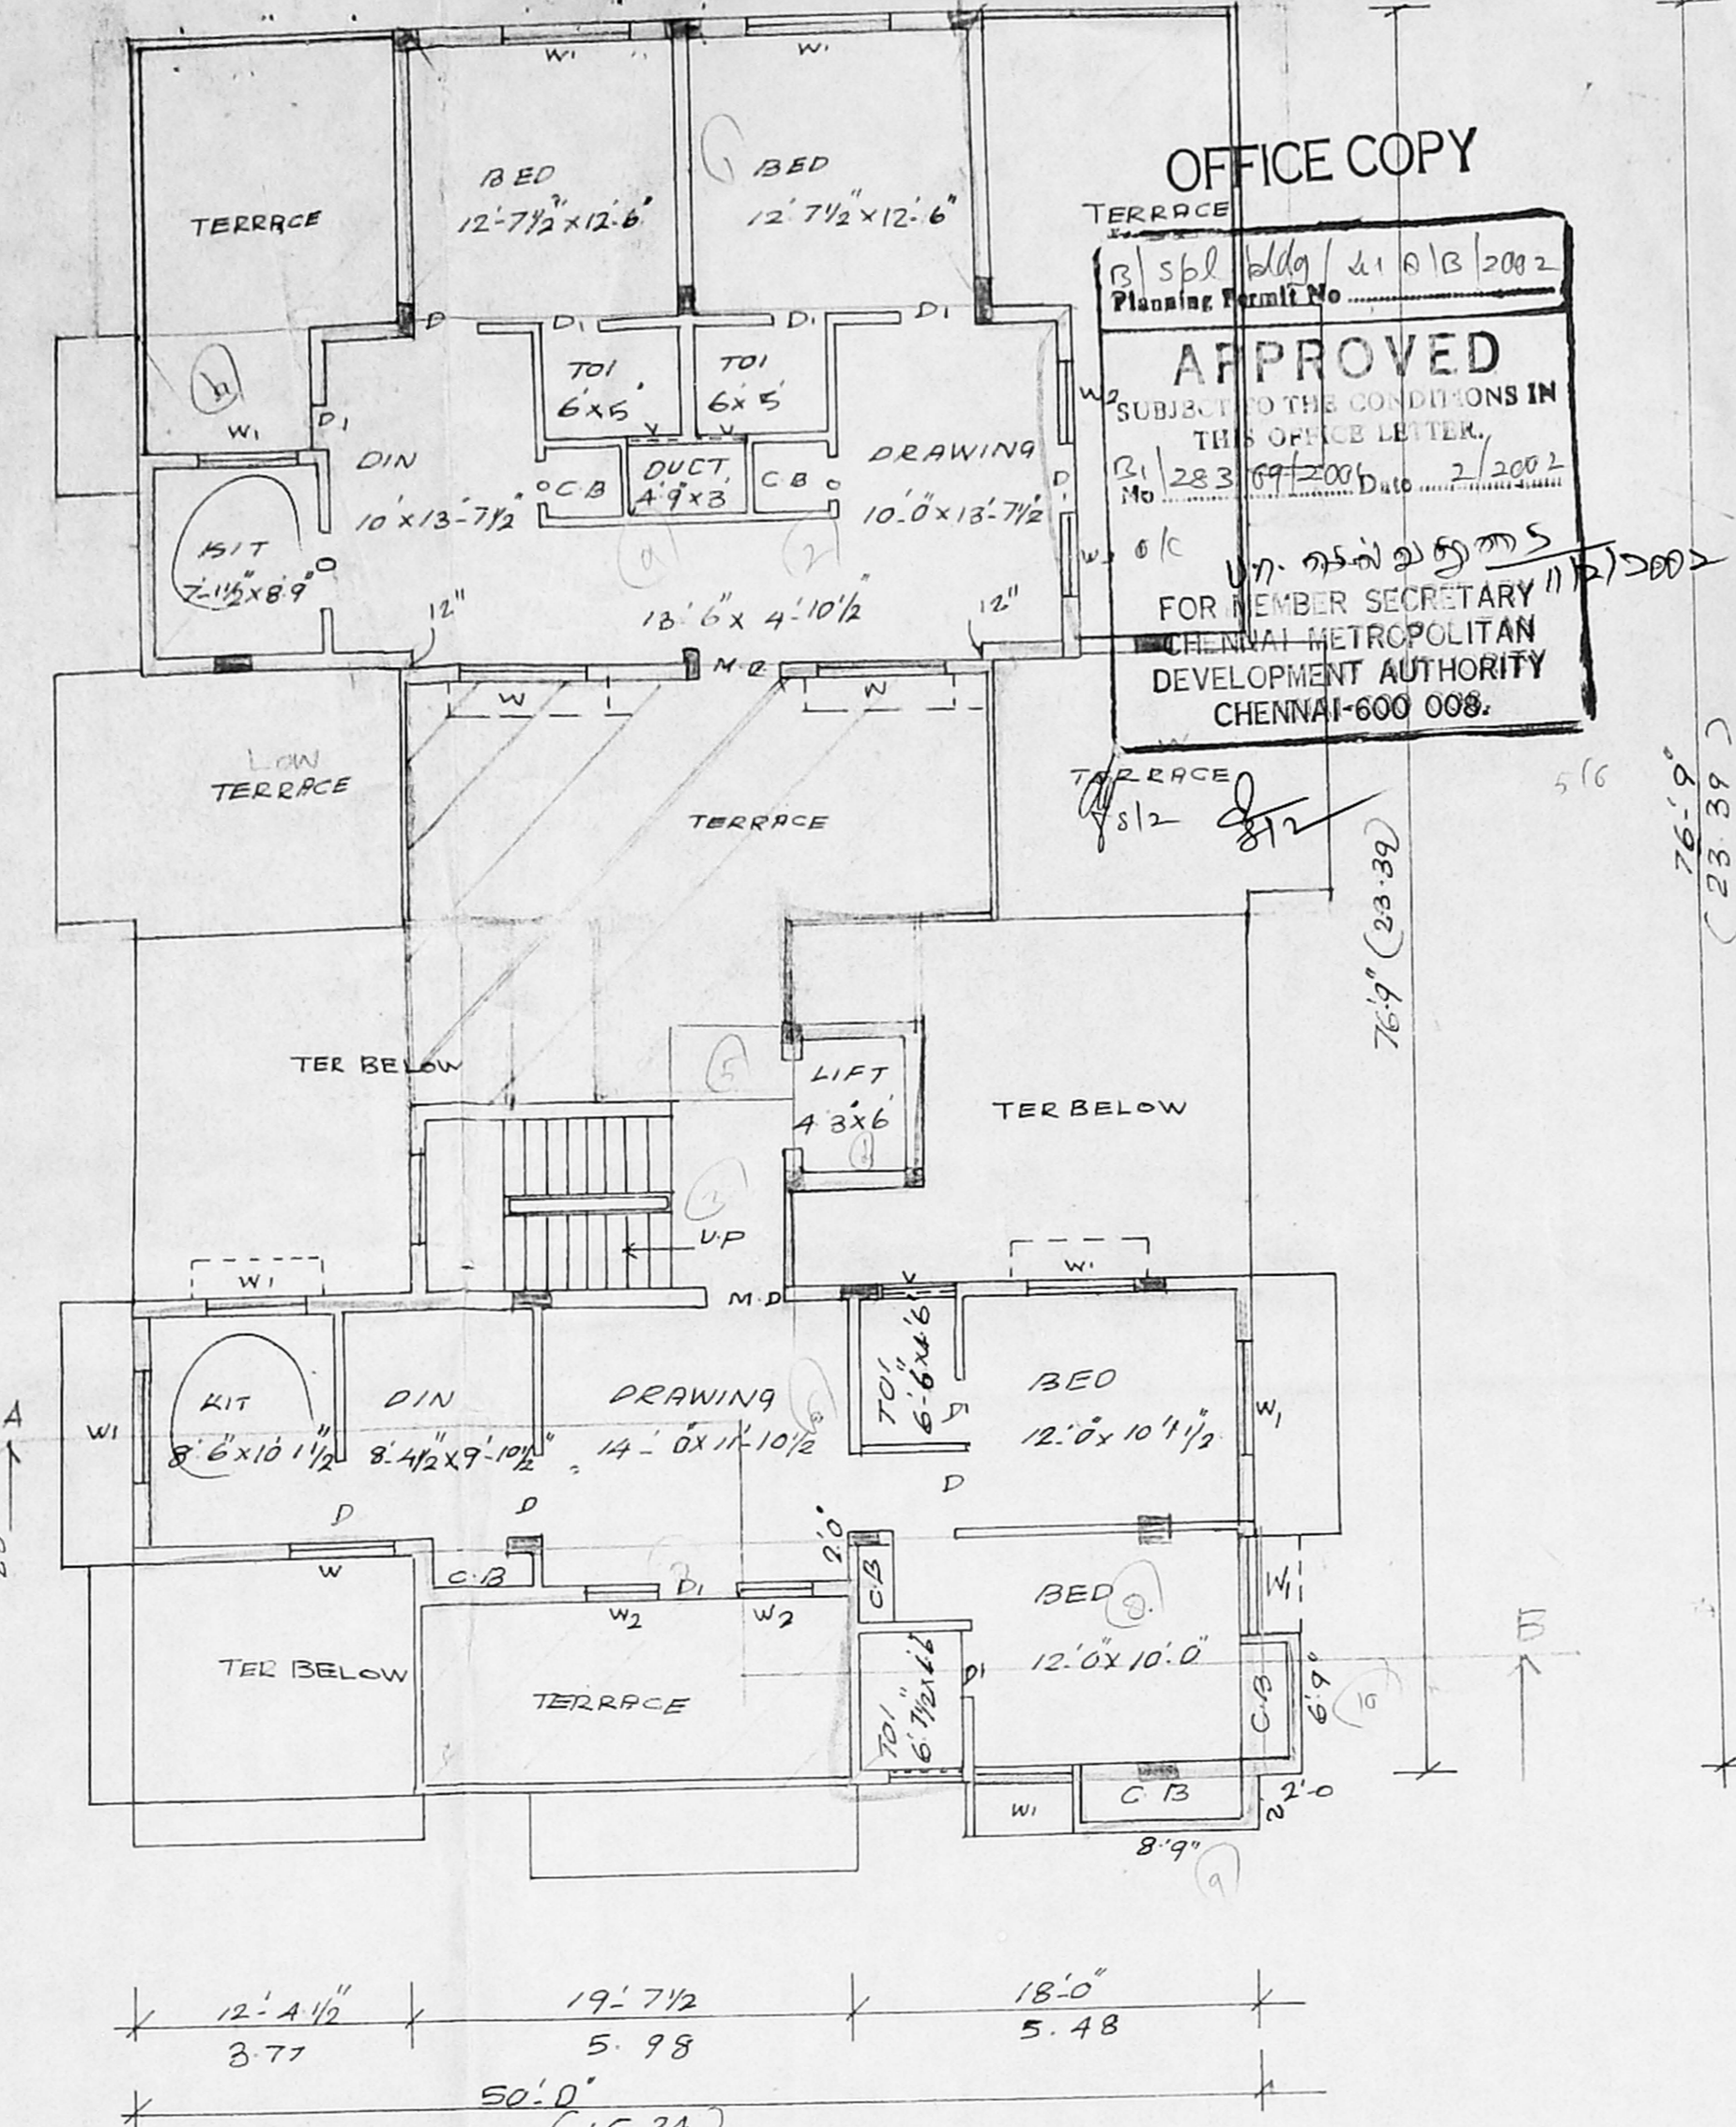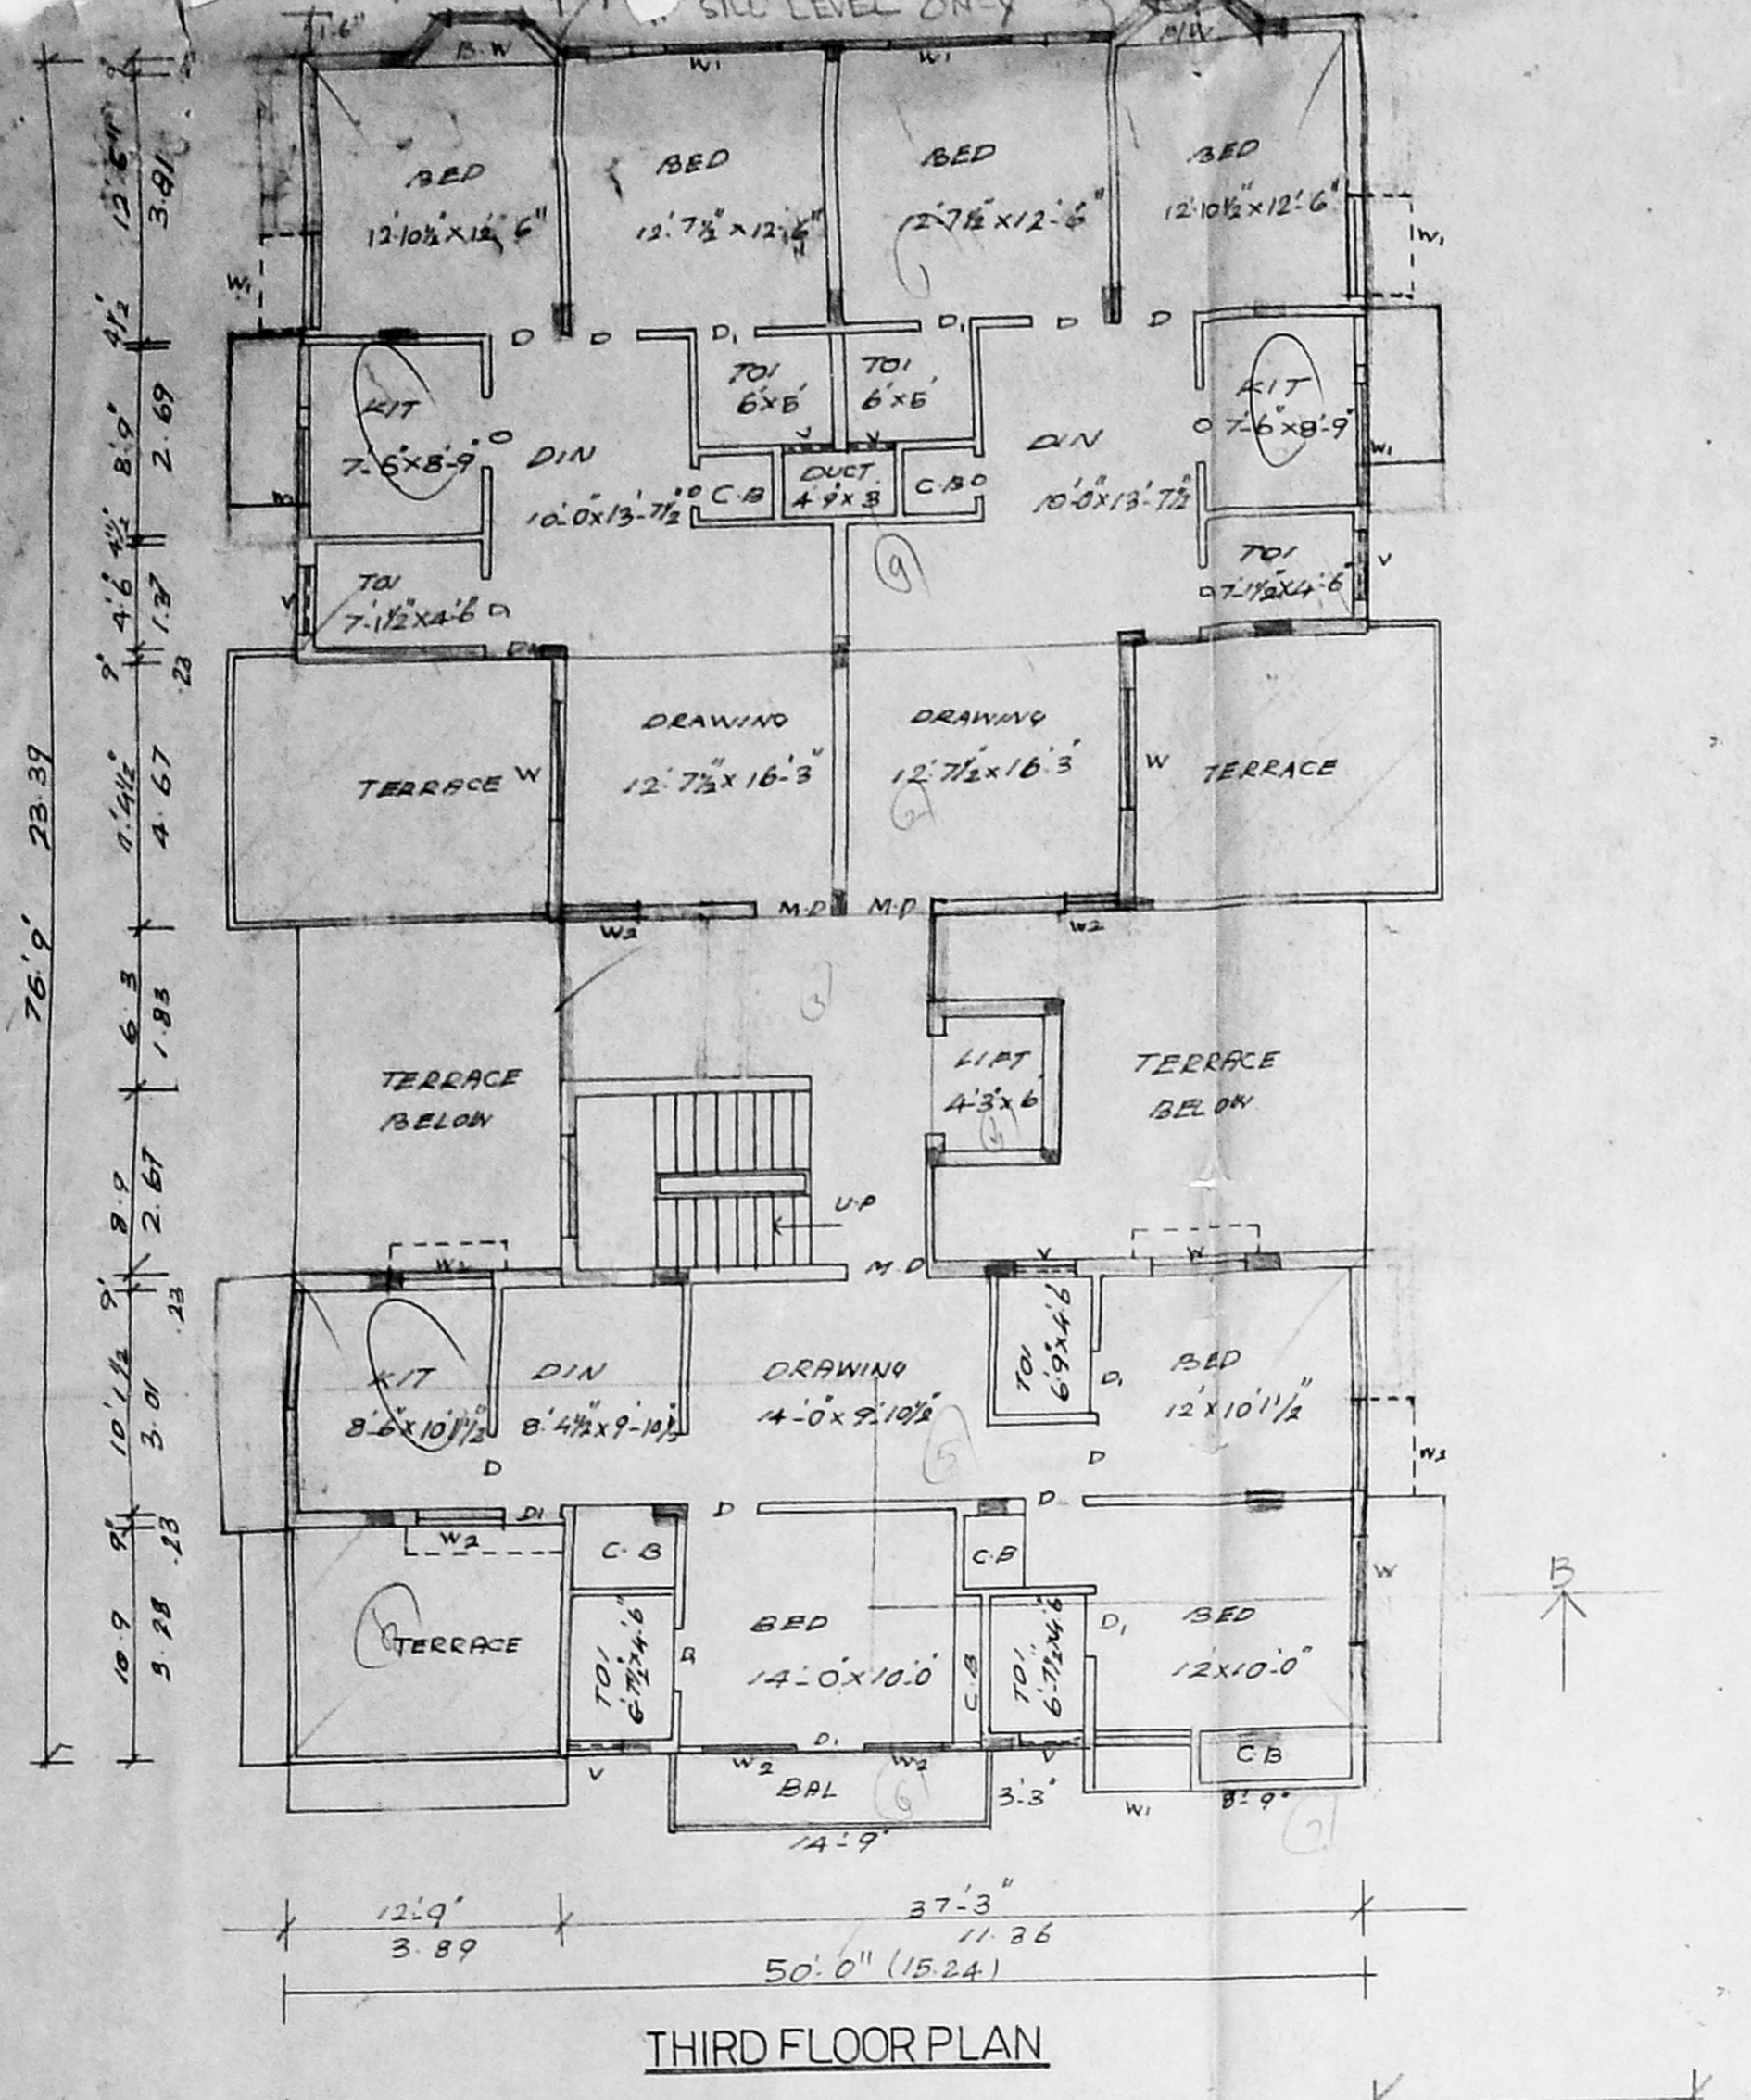

OFFICE COPY
 APPROVED
 SUBJ. TO THE CONDITIONS IN
 THIS OFFICE LETTER,
 No. 233 89 241
 11/12/2002
 FOR MEMBER SECRETARY
 CHENNAI METROPOLITAN
 DEVELOPMENT AUTHORITY
 CHENNAI-600 008.

PROPOSED BUILDING PLAN NO. 9, OLD ROAD NO. 5, VALMIKI STREET, T. NAGAR, CHENNAI-600011, T.S. NO. 8362 OF BOOK NO. 24 OF THYAGA RAYANAGAR VILLAGE MANABATH, GUINDY TALUK, CHENNAI DISTRICT.

Revised Plan
 CMDA (B) No. 1
 C. No. 28369/2011
 Assst. CHENNAI-600011, T.S. NO. 8362
 Scrutiny
 8362 OF BOOK NO. 24 OF THYAGA
 RAYANAGAR VILLAGE MANABATH
 A.P. D.P.

SCALE 1:100

SHEET NO II

COLOUR INDEX
 PROPOSED ROAD SITE



Rachael Jacob (OWNER)

C. Joseph (POWER AGENT)




OWNER'S

K. SELVAM, B.E. AMIE, C. Eng (I) A.I.V.,
 Consulting Civil Engineer, Registered Engineer,
 Approved Master Licensee Surveyor,
 Class-I, Reg. No: 781161-2002
 Corporation of Chennai.
 NEW No. 9, Old No. 24,
 Mogappair East, CHENNAI-600050,
 Phone: 6562650.

LICENSED SURVEYOR

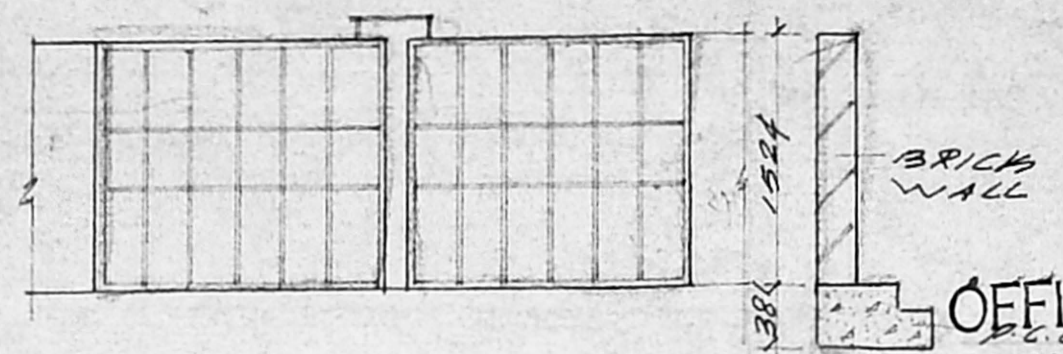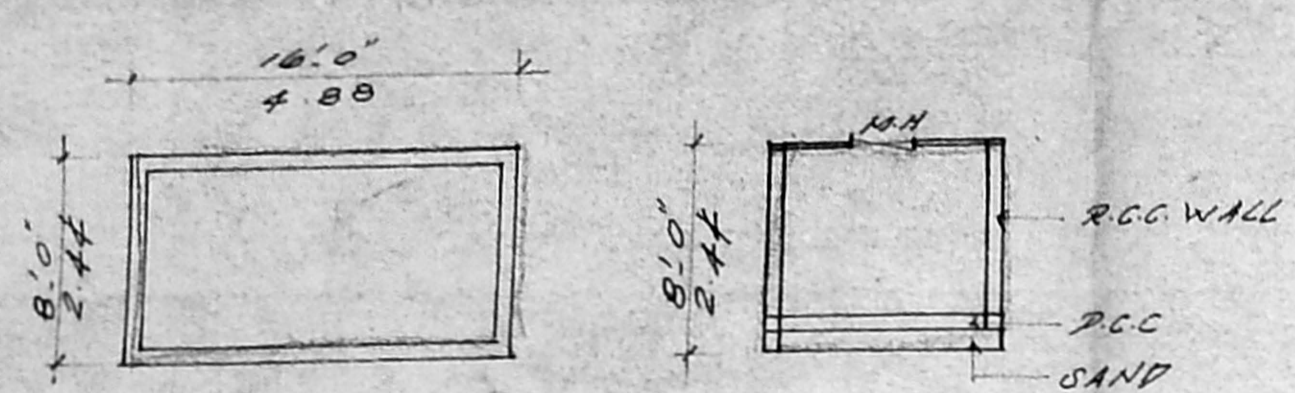

OFFICE COPY
 Planning Permit No. 28369/2011
 APPROVED
 SUBJECT TO THE CONDITIONS IN THIS OFFICE LETTER.
 No. 28369/2011 Date 2/2011
 FOR MEMBER SECRETARY
 CHENNAI METROPOLITAN DEVELOPMENT AUTHORITY
 CHENNAI-600 008.

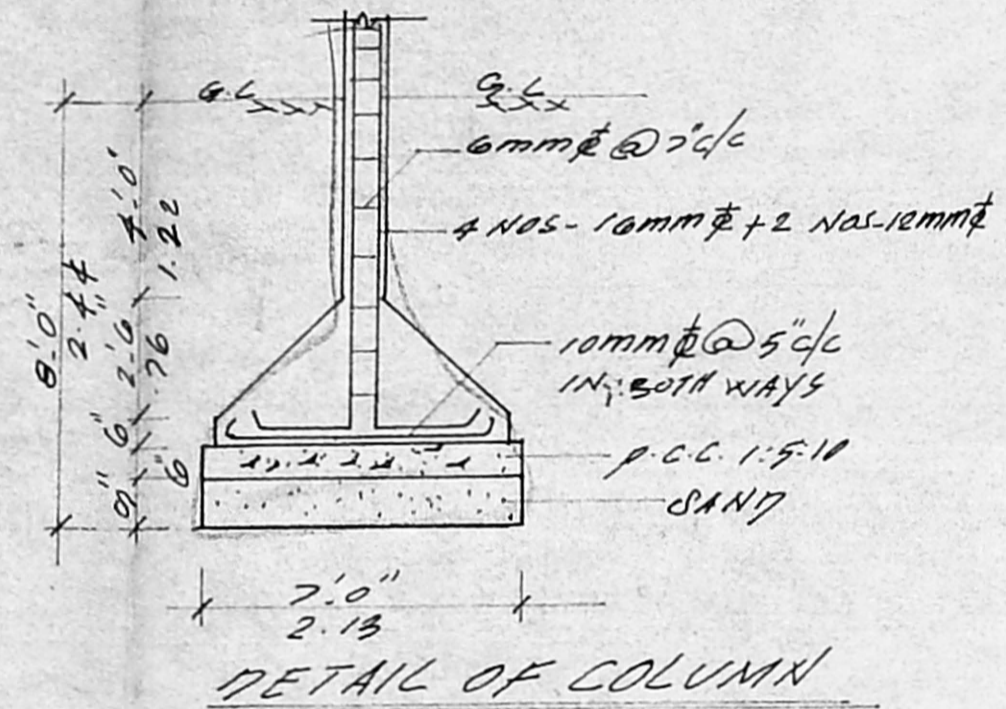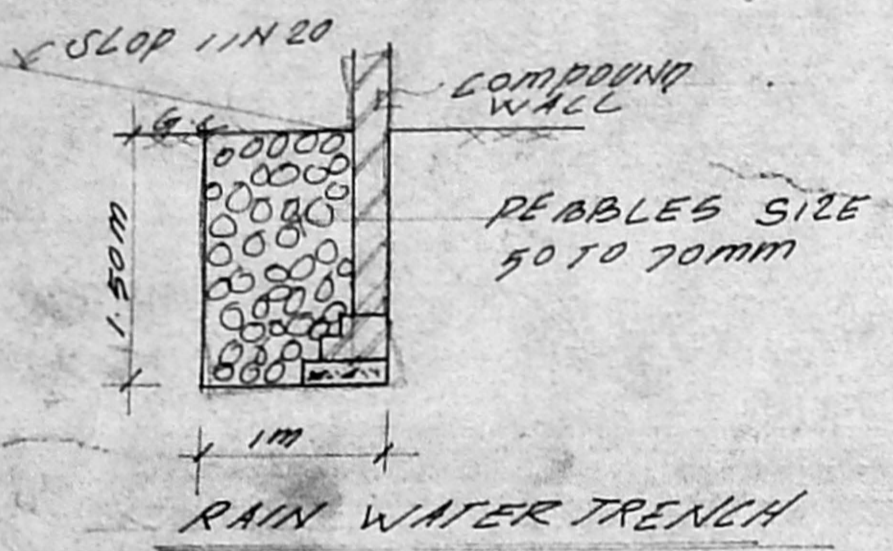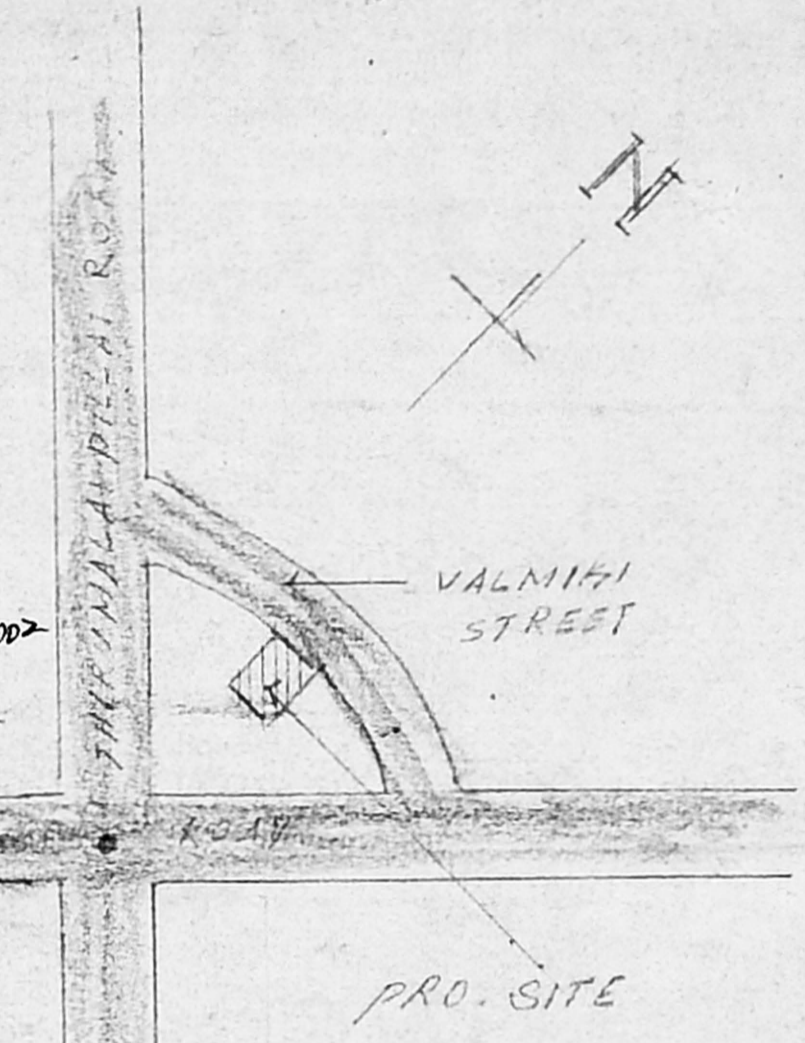

OVER HEAD TANK SCIENTIFICALLY CLOSED 17'-10 1/2" x 7'-0" x 4'-0"

