

SPECIFICATIONS		
S.N.	ITEMS	DESCRIPTIONS
1.	FOUNDATION	R.C.C. COLUMN WITH CONCRETE FOOTING
2.	BRICK WORK	BRICK WORK IN C.M.1:5
3.	R.C.C.	R.C.C. 1:2:4
4.	FLOORINGS	R.C.C. 1:5:10 FINISHED WITH MOP
5.	CONCRETE	LIME BRICK JELLY CONCRETE FINISHED WITH PRESSED TILES
6.	JOINERY	DOORS AND WINDOWS IN TEAK COUNTRY WOOD
	PAINTING	CEMENT PAINTING ON INSIDE AND OUTSIDE

AREA STATEMENT		SQ.M.	
SY	AREA STATEMENT		
AP.	AREA OF PLOT (V.P.)	3913.00	363.66
		3690.00	343.12
2.	GROUND FLOOR AREA	942.70	87.61
3.	FIRST FLOOR AREA	1122.70	104.30
4.	SECOND FLOOR AREA	1122.70	104.30
5.	THIRD FLOOR AREA	1122.70	104.30
	TOTAL AREA	4310.10	400.42




SCHEDULE OF JOINERY		SIZE	
SN.	TYPE	DESCRIPTIONS	SIZE
1.	D.	DOOR	3'-0" x 7'-0"
2.	DI	DOOR	2'-6" x 7'-0"
3.	W	WINDOW	4'-6" x 4'-6"
4.	WI	WINDOW	6'-0" x 4'-0"
6.	V	VENTILATOR	2'-0" x 2'-0"

LEGEND	
PROPOSED	
ROAD	
PLOT BOUNDARY	

PLAN SHOWING THE PROPOSED RESIDENTIAL BUILDING AT OLD NO : 30, NEW NO : 20, LOGANATHAN COLONY, MYLAPORE, CHENNAI - 600 004, R. S. NO : 1828/5, B. NO : 37, ZONE : 10, DIV : 144.

SCALE : 1"=8'-0"	DATE : 15-12-2001
JOB NO :	DRN : R.D.LATHA
OWNER SIGNATURE	

PROSPERITY ENTERPRISES
CONSULTANTS ENGINEERS & ARCHITECTS
152/156 Convent Road, M.A.B. Nagar, Chennai-28, Phone: 2518618, 2518619, 2518620

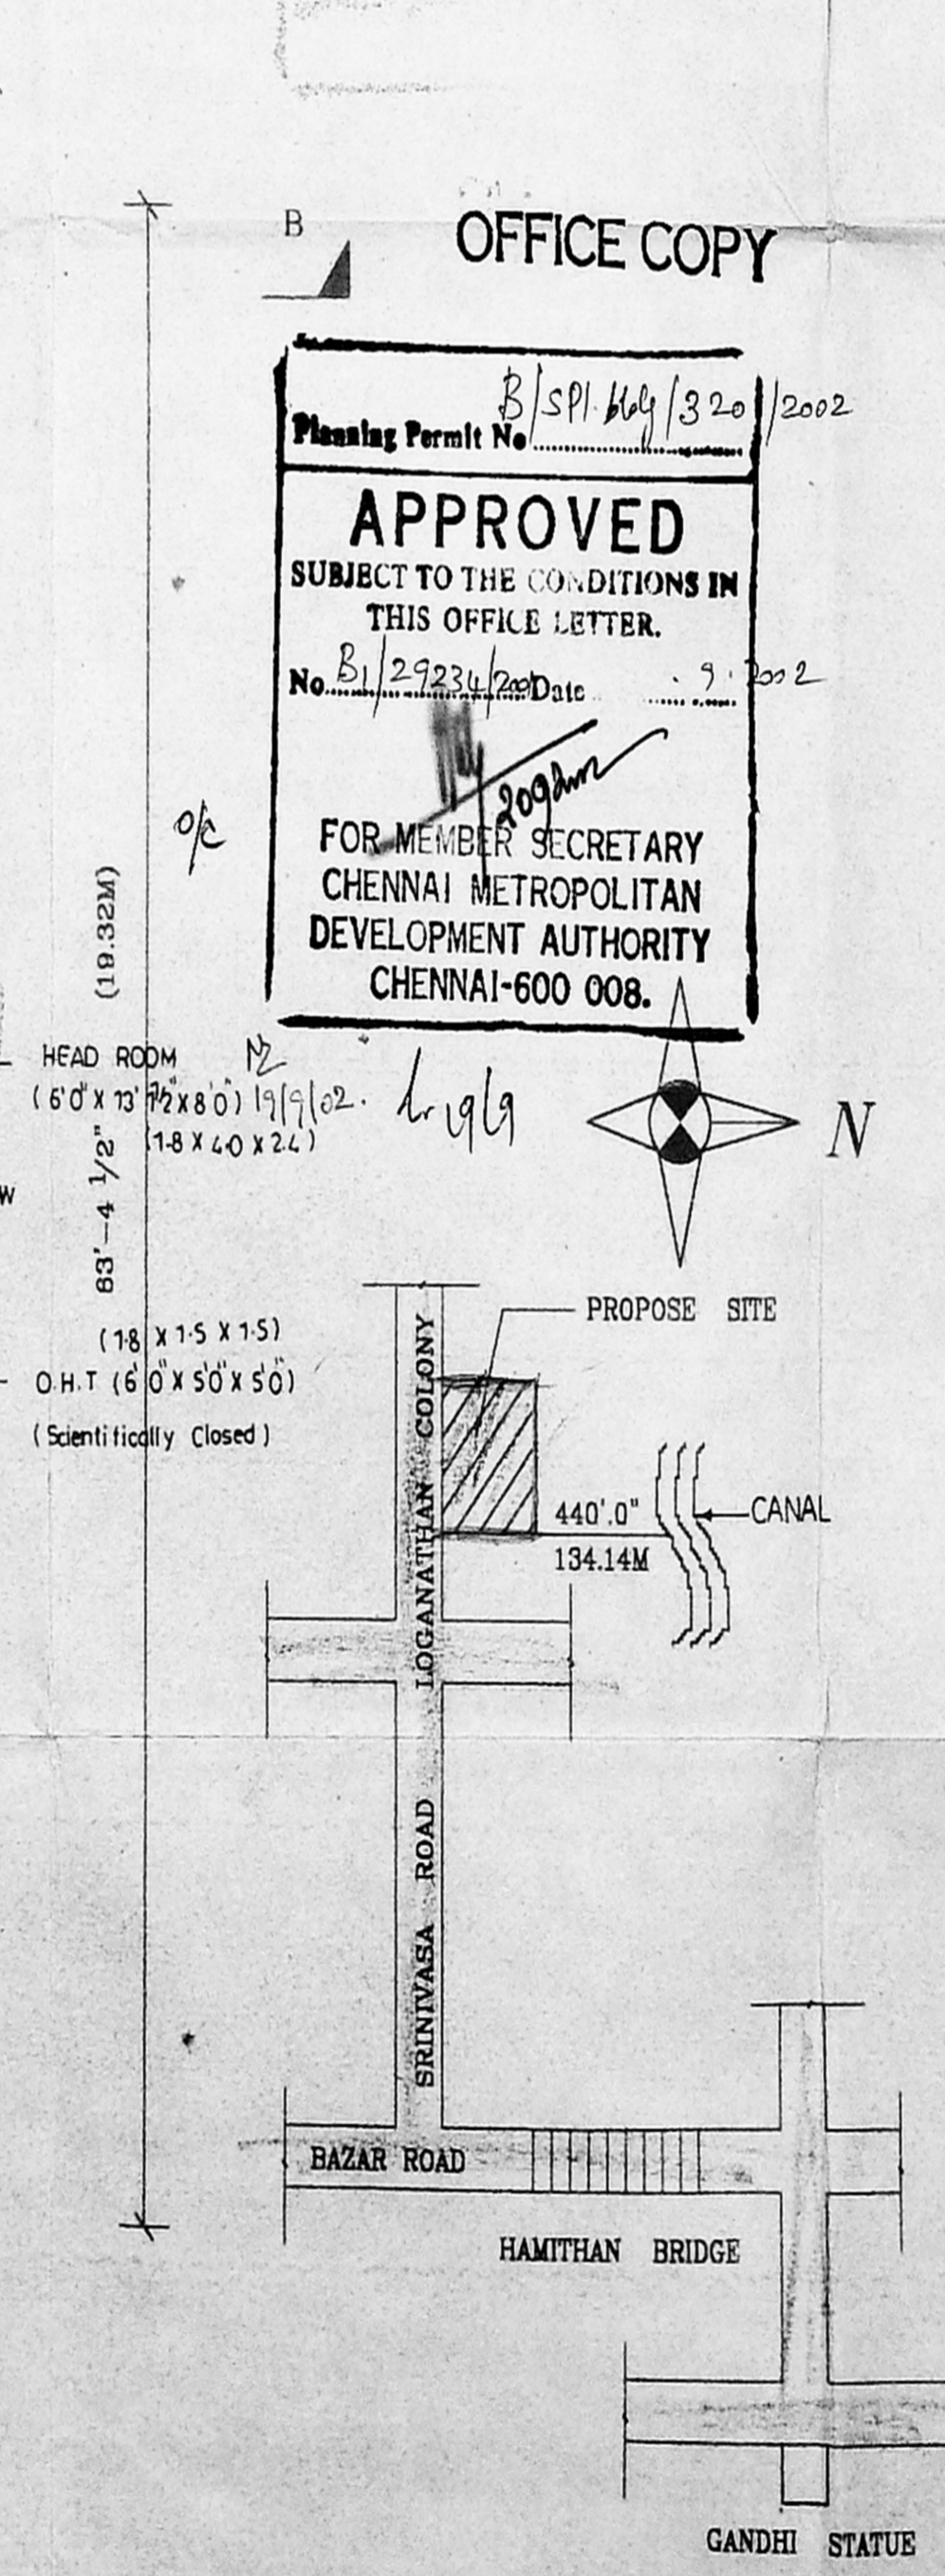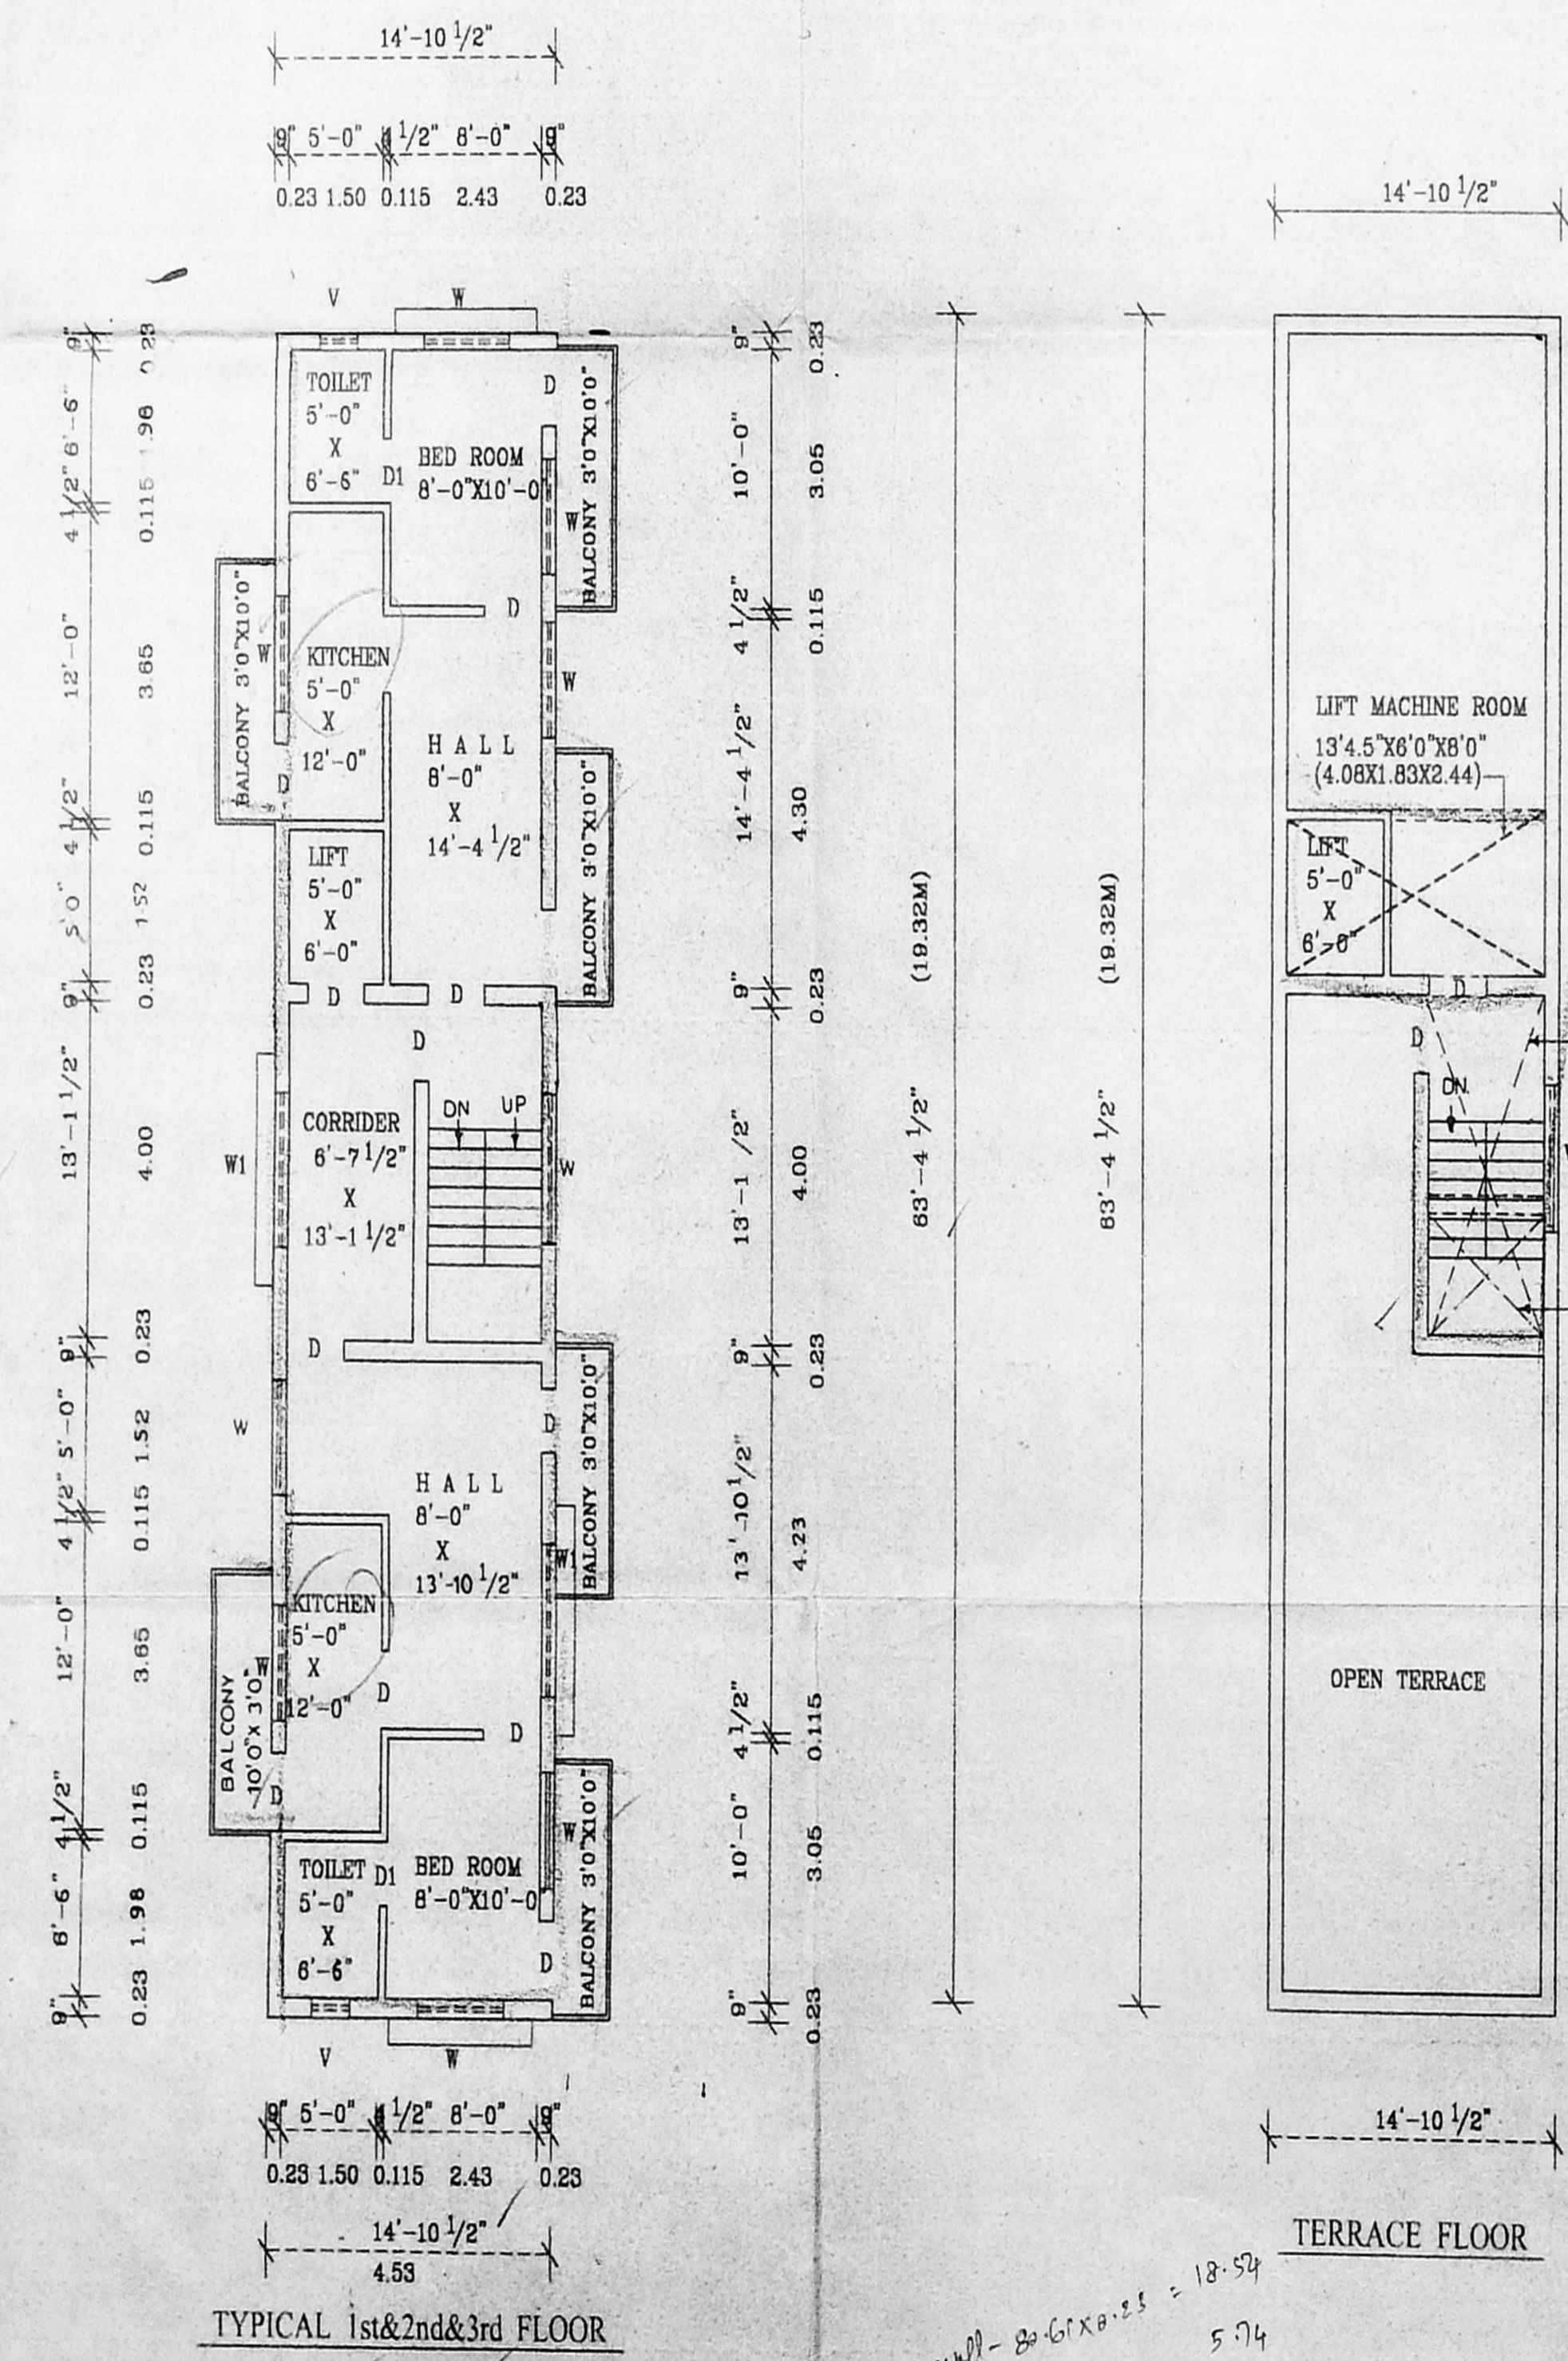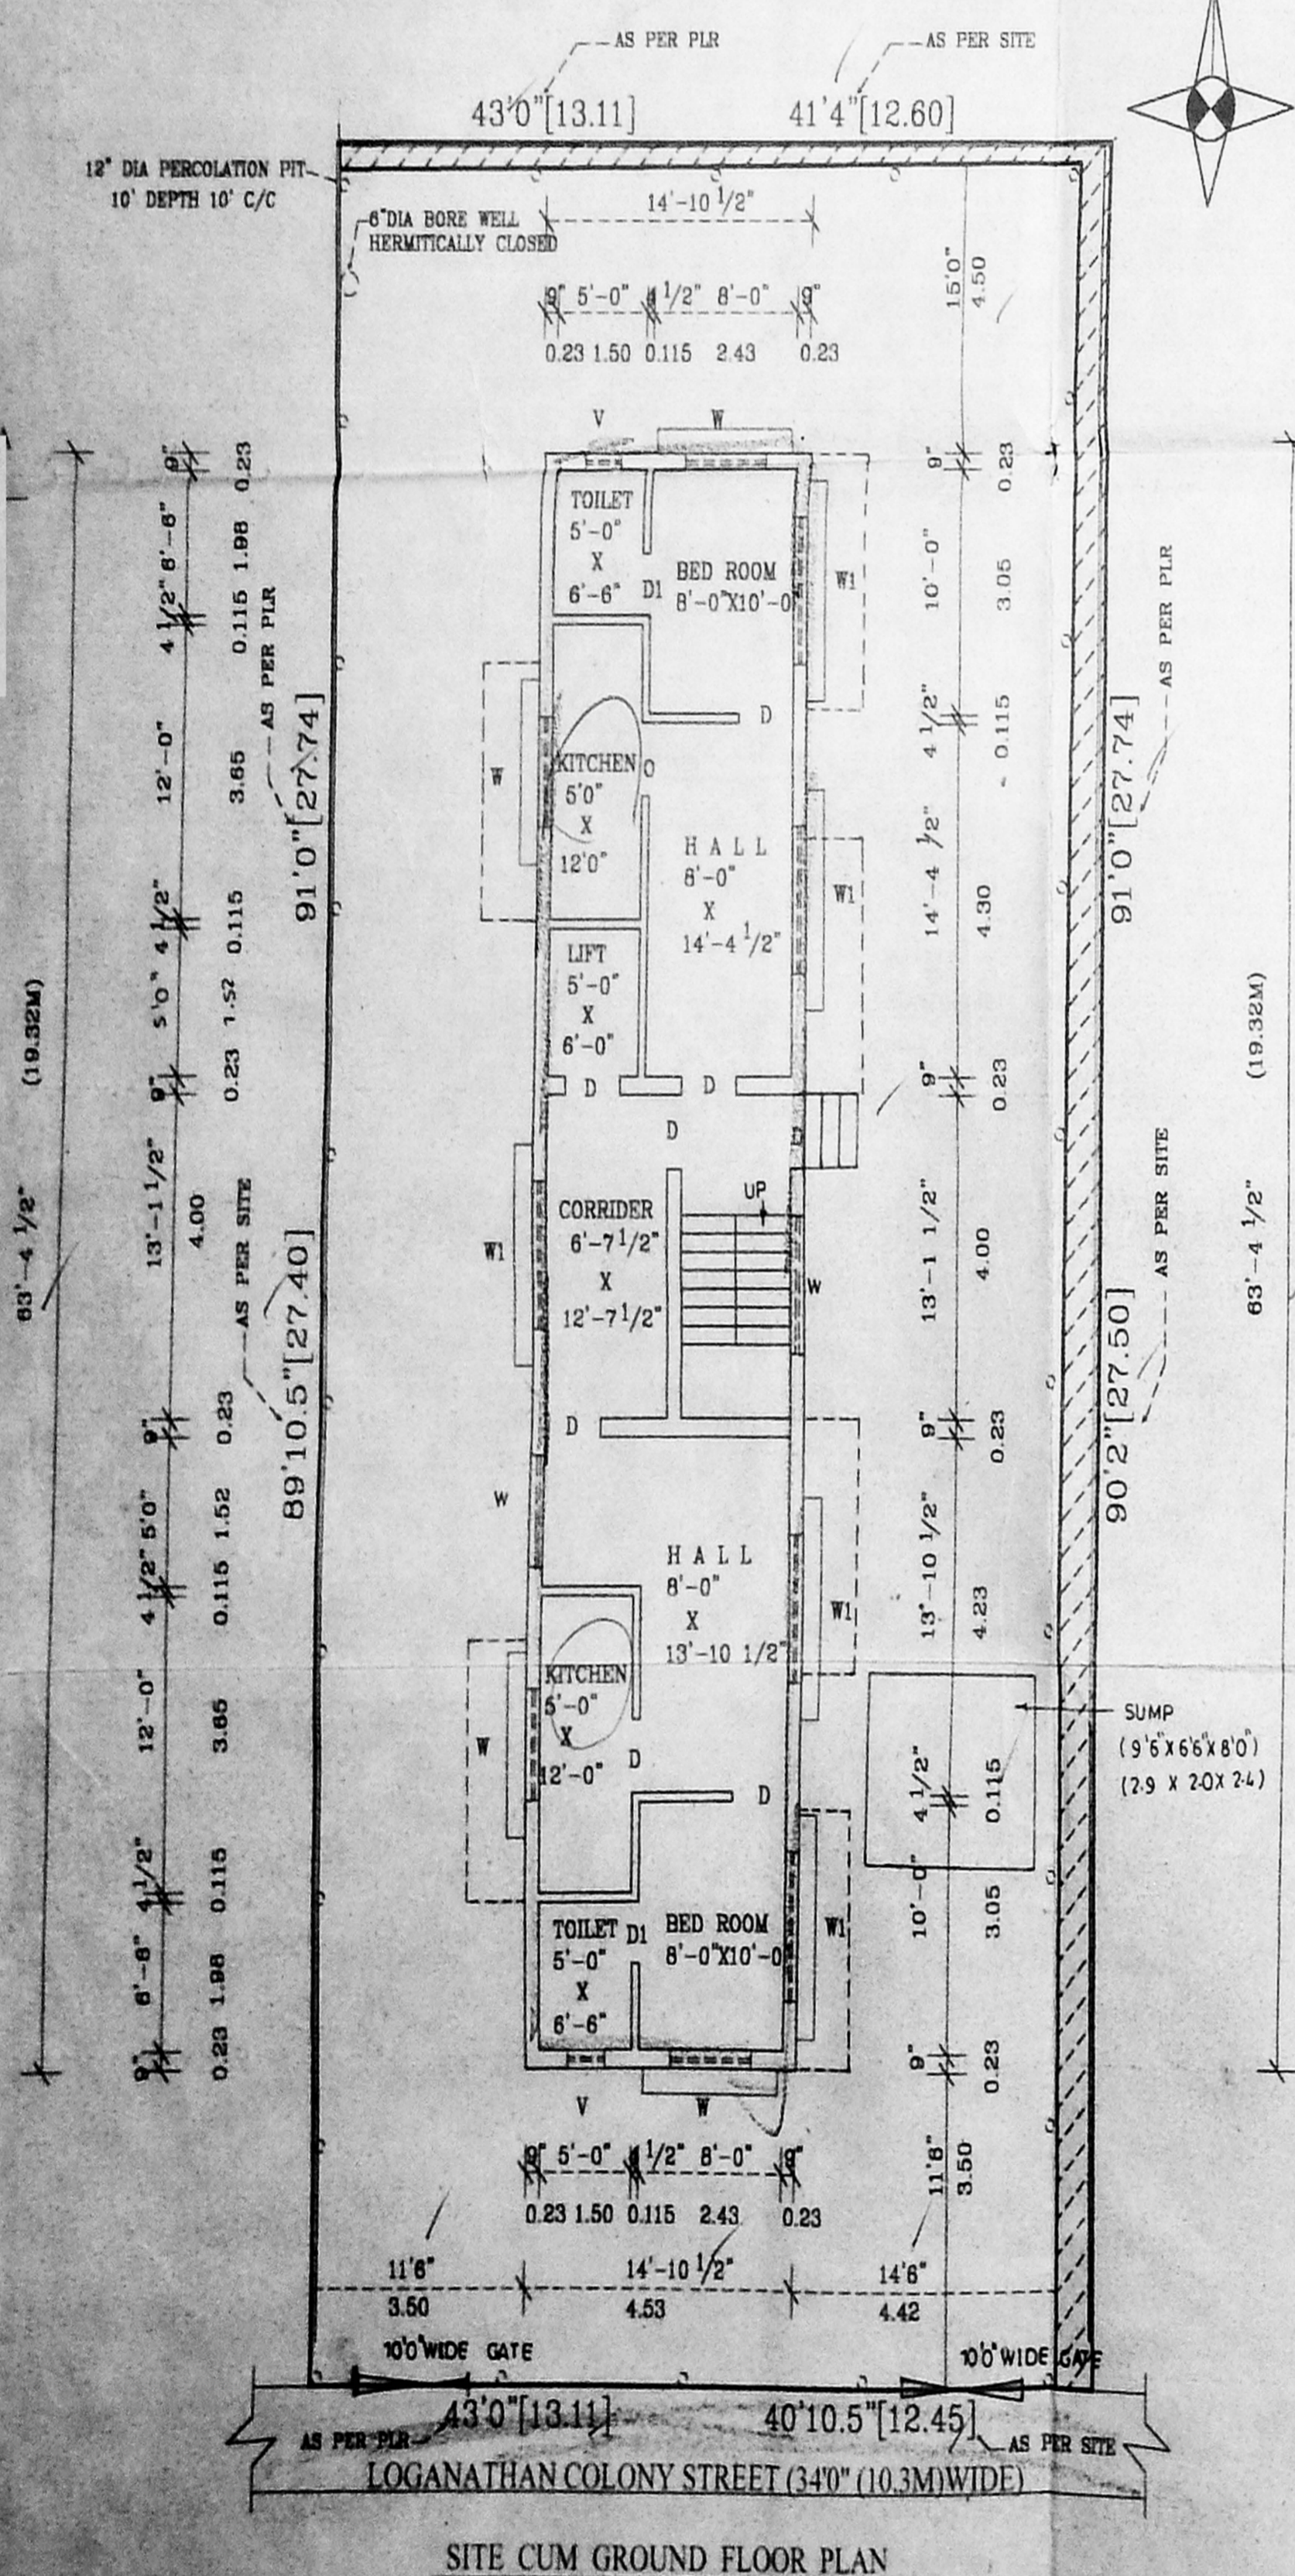

OFFICE COPY

Planning Permit No. B/SPL/14/320/2002

APPROVED

SUBJECT TO THE CONDITIONS IN THIS OFFICE LETTER.

No. B/2923/2002 Date: 7. 2002

FOR MEMBER SECRETARY
CHENNAI METROPOLITAN
DEVELOPMENT AUTHORITY
CHENNAI-600 008.

K. SELVAM, B.E. AMIE, C.Eng (I) A.I.V.,
Consulting Civil Engineer Chartered Engineer
Approved Valuer Licensed Surveyor,
Class - 1 Reg No: 78/2001-2002
Corporation of Chennai,
NEW No. 9, Old No. 254
Nogappair East, Chennai-600 050,
Phone: 6562050.

LICENCED SURVEYOR

cell - 98 6788 8888 = 18-54
574
270
10-19 m 2
76' x 14' 7 1/2" = 1024 sq ft
7.47
14-64 m 2