

PLAN SHOWING THE PROPOSED SEPTIC TANK DRAWING FOR RESIDENTIAL BUILDING
 AT PLOT NO. 57 & 58, 2nd CROSS STREET, LAKSHMI NAGAR, CHROMPET,
 CHENNAI - 600 044.


SCALE 1: 50

OFFICE COPY


Planning Permit No. B/SPI-6149/135 B/B/2002
APPROVED
 SUBJECT TO THE CONDITIONS IN
 THIS OFFICE LETTER
 No. B/29908/2001 Date 04/07/2002
 V.D. Srinivasulu
 FOR MEMBER SECRETARY
 CHENNAI METROPOLITAN
 DEVELOPMENT AUTHORITY
 CHENNAI-600 008.

Revised Plan
 Dt: 2.2.02

CMDA (B) / No. 1
 C. No. B/29908/2001
 Asst. _____
 Scrutiny
 P. A. 15/2 V 12/4/2002
 18/3
 A.P. 15/2
 D.R. B/2002
 2/2

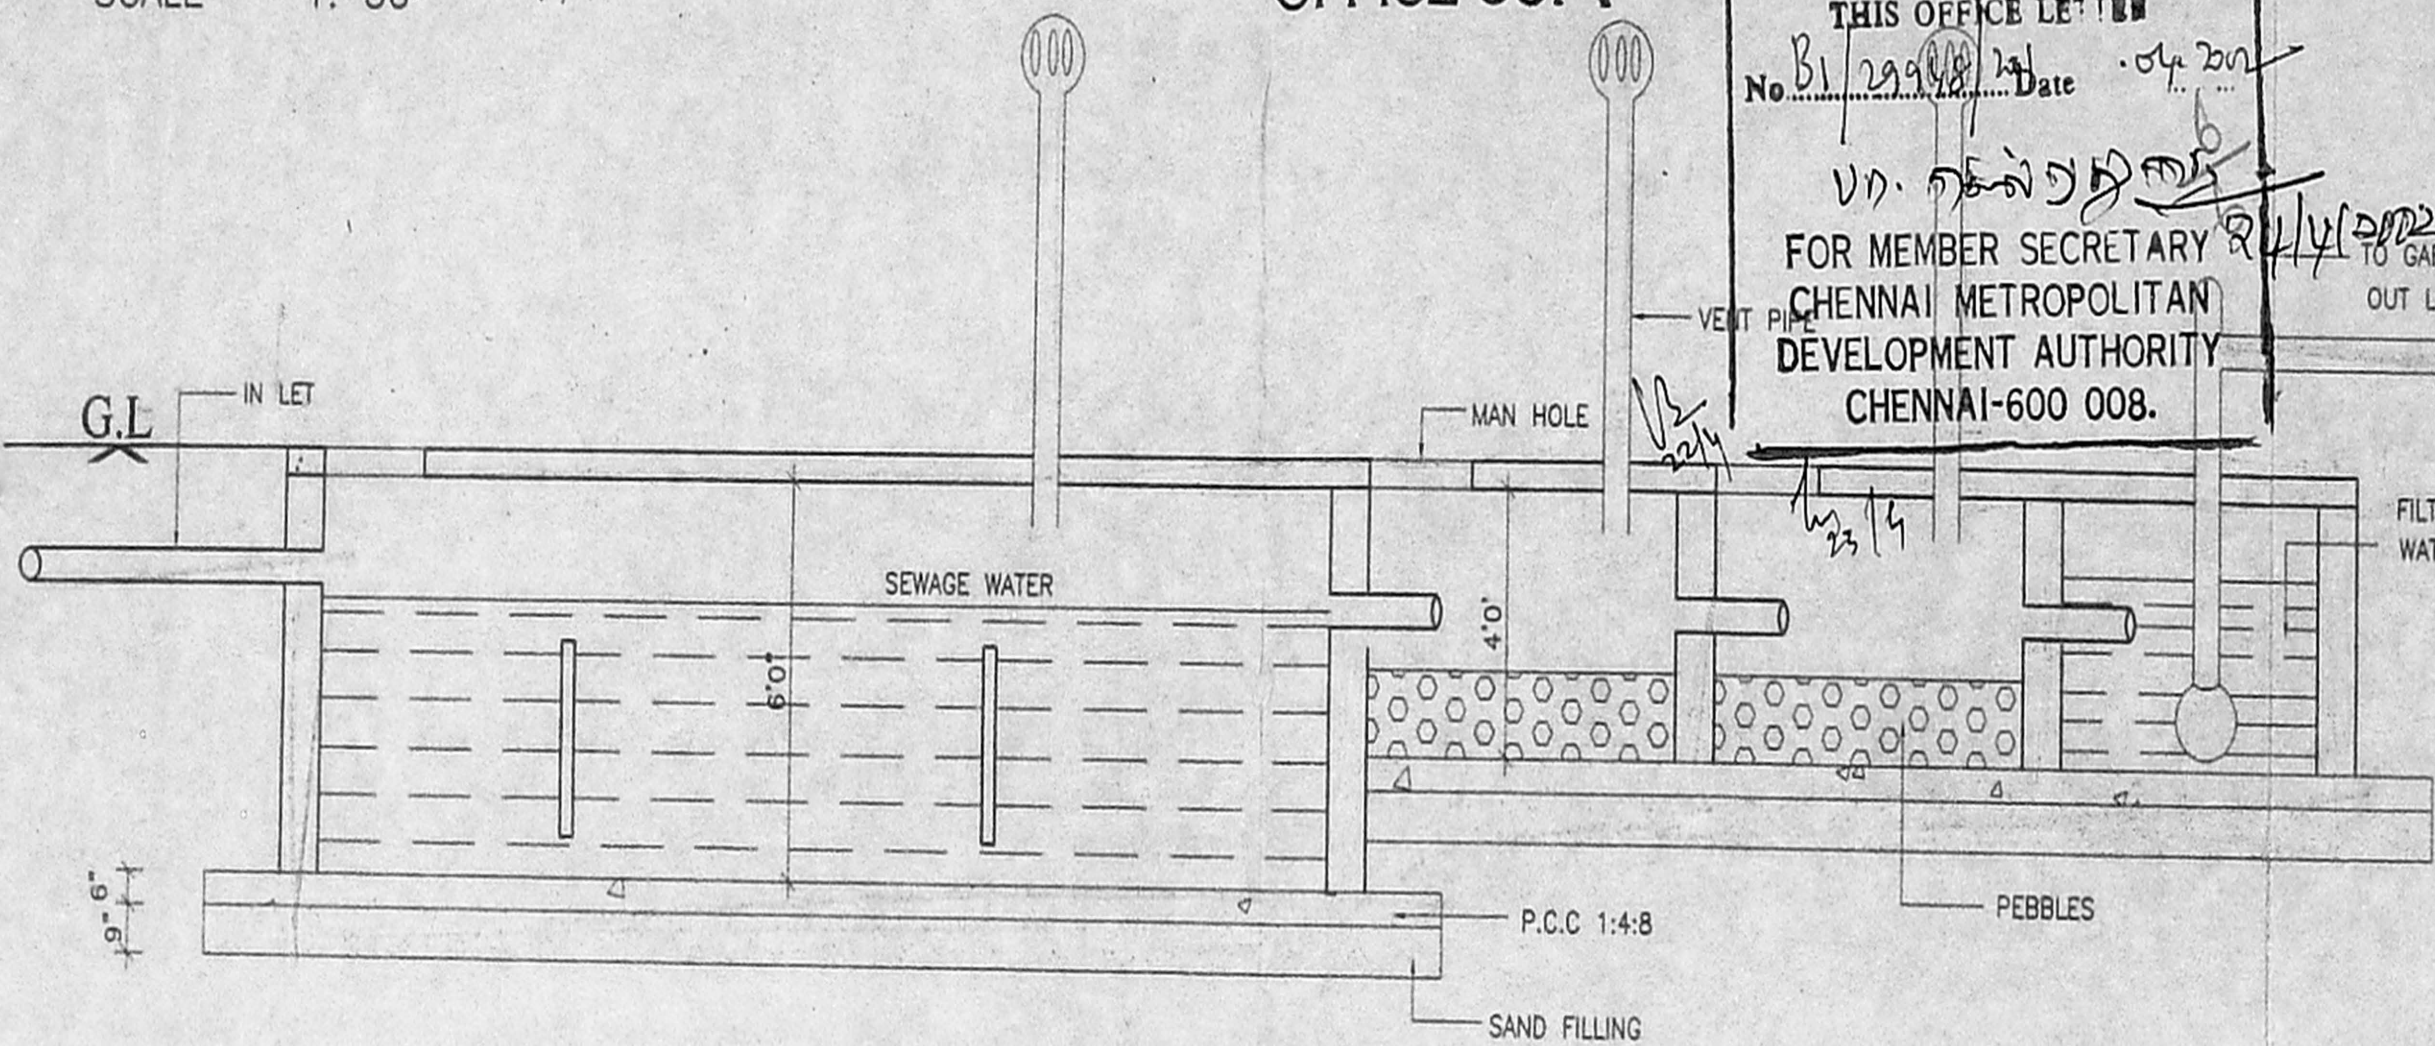

SECTION ON 'S - S'

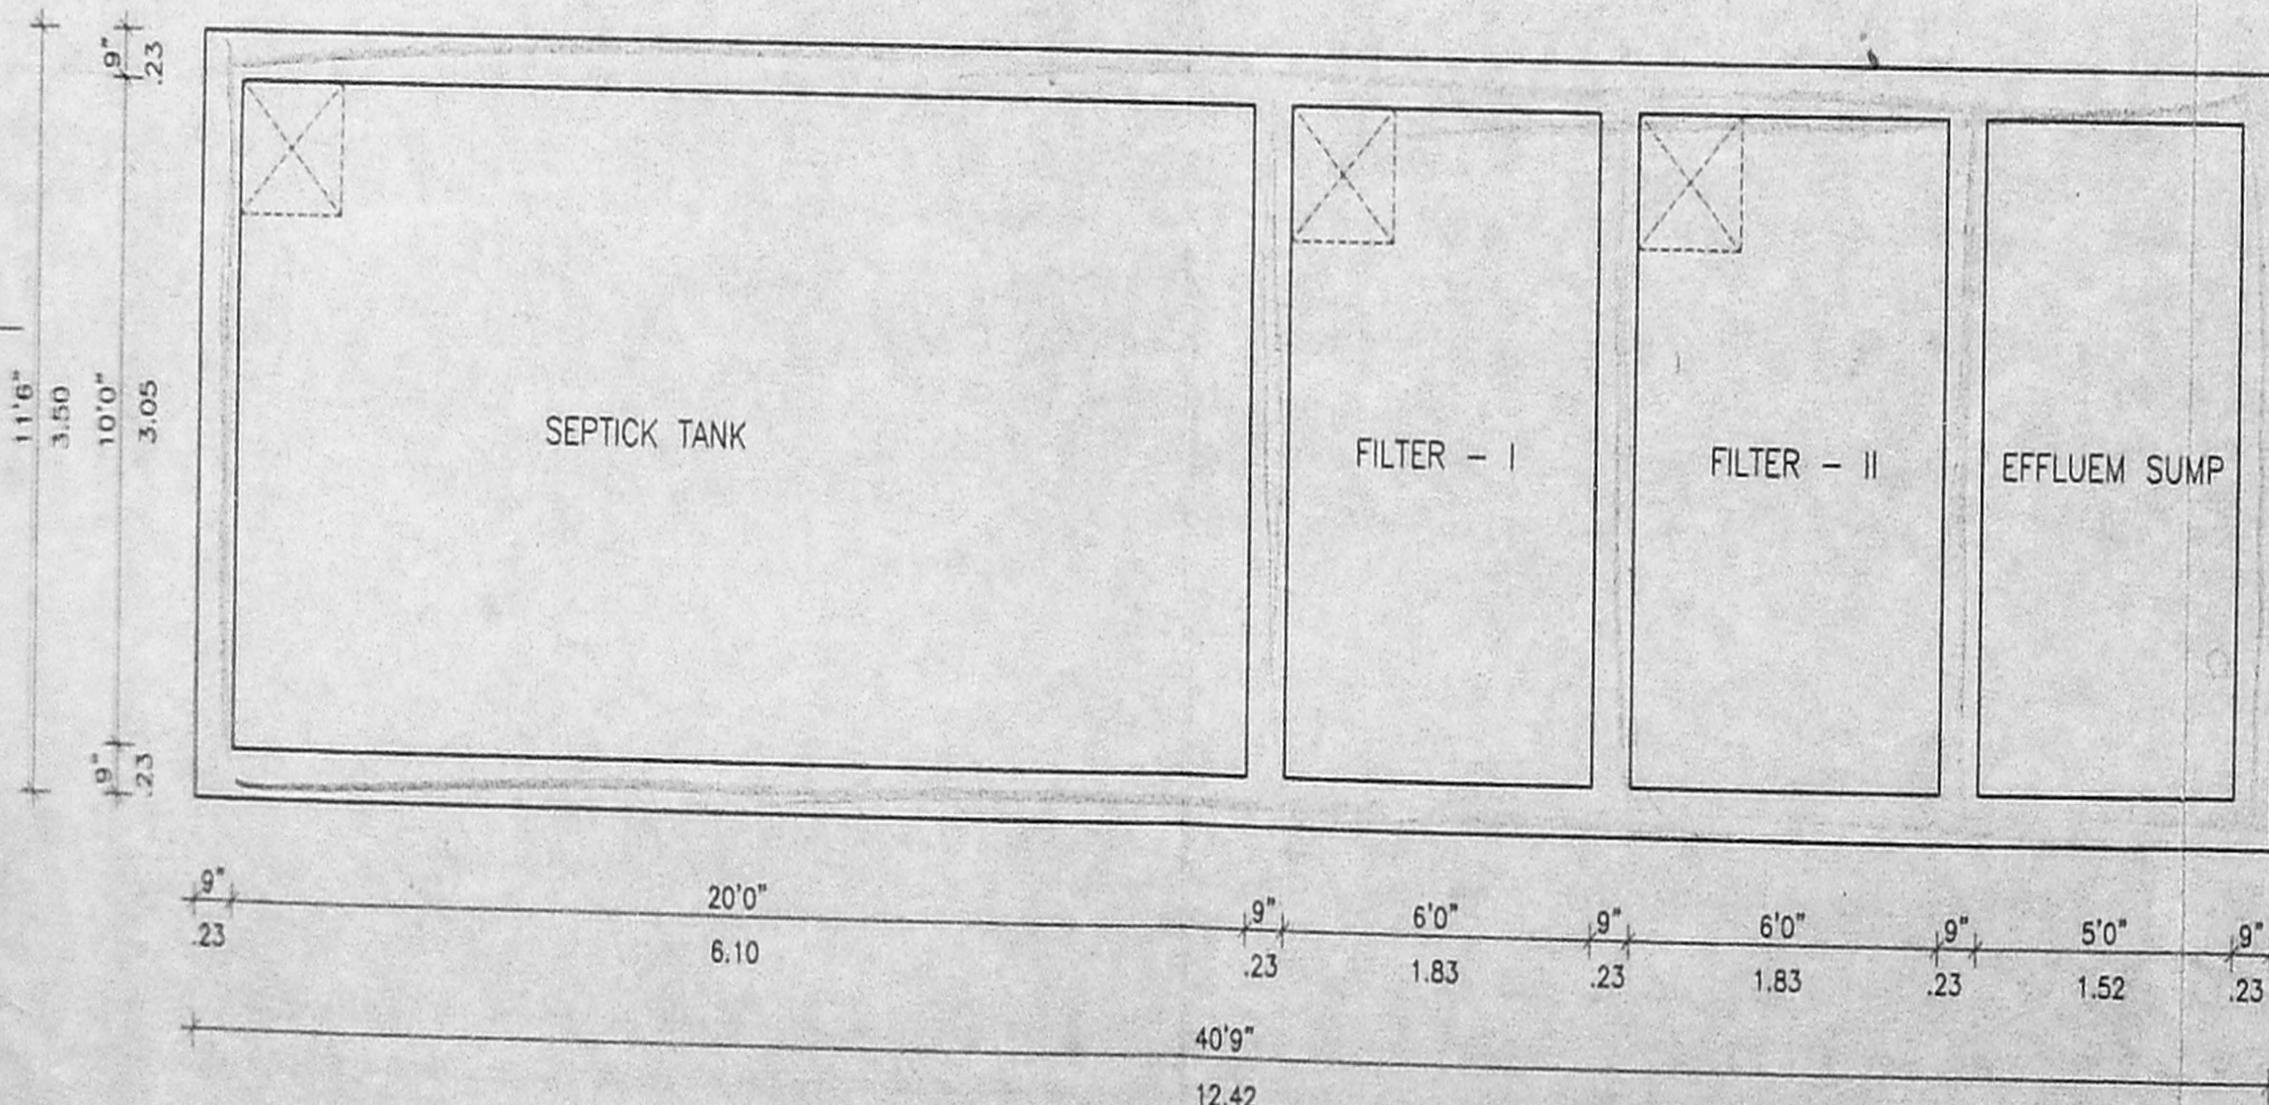

PLAN

G. Power Oldher
 G. POWER OLDHER:-

V. Srinivasulu
Er. V. SRINIVASALU, L.C.E.:
 Asst. Executive Engineer (Retd)
 Consulting Civil Engineer
 CLASS I LICENSED SURVEYOR
 Corporation of Madras
 REGD. NO. 6
 OLD No.17, NEW No.6,
 NEW COLONY MAIN STREET,
 WEST SAIDAPET, CHENNAI-13.
 LICENSED SURVEYOR:-