




FRONT ELEVATION

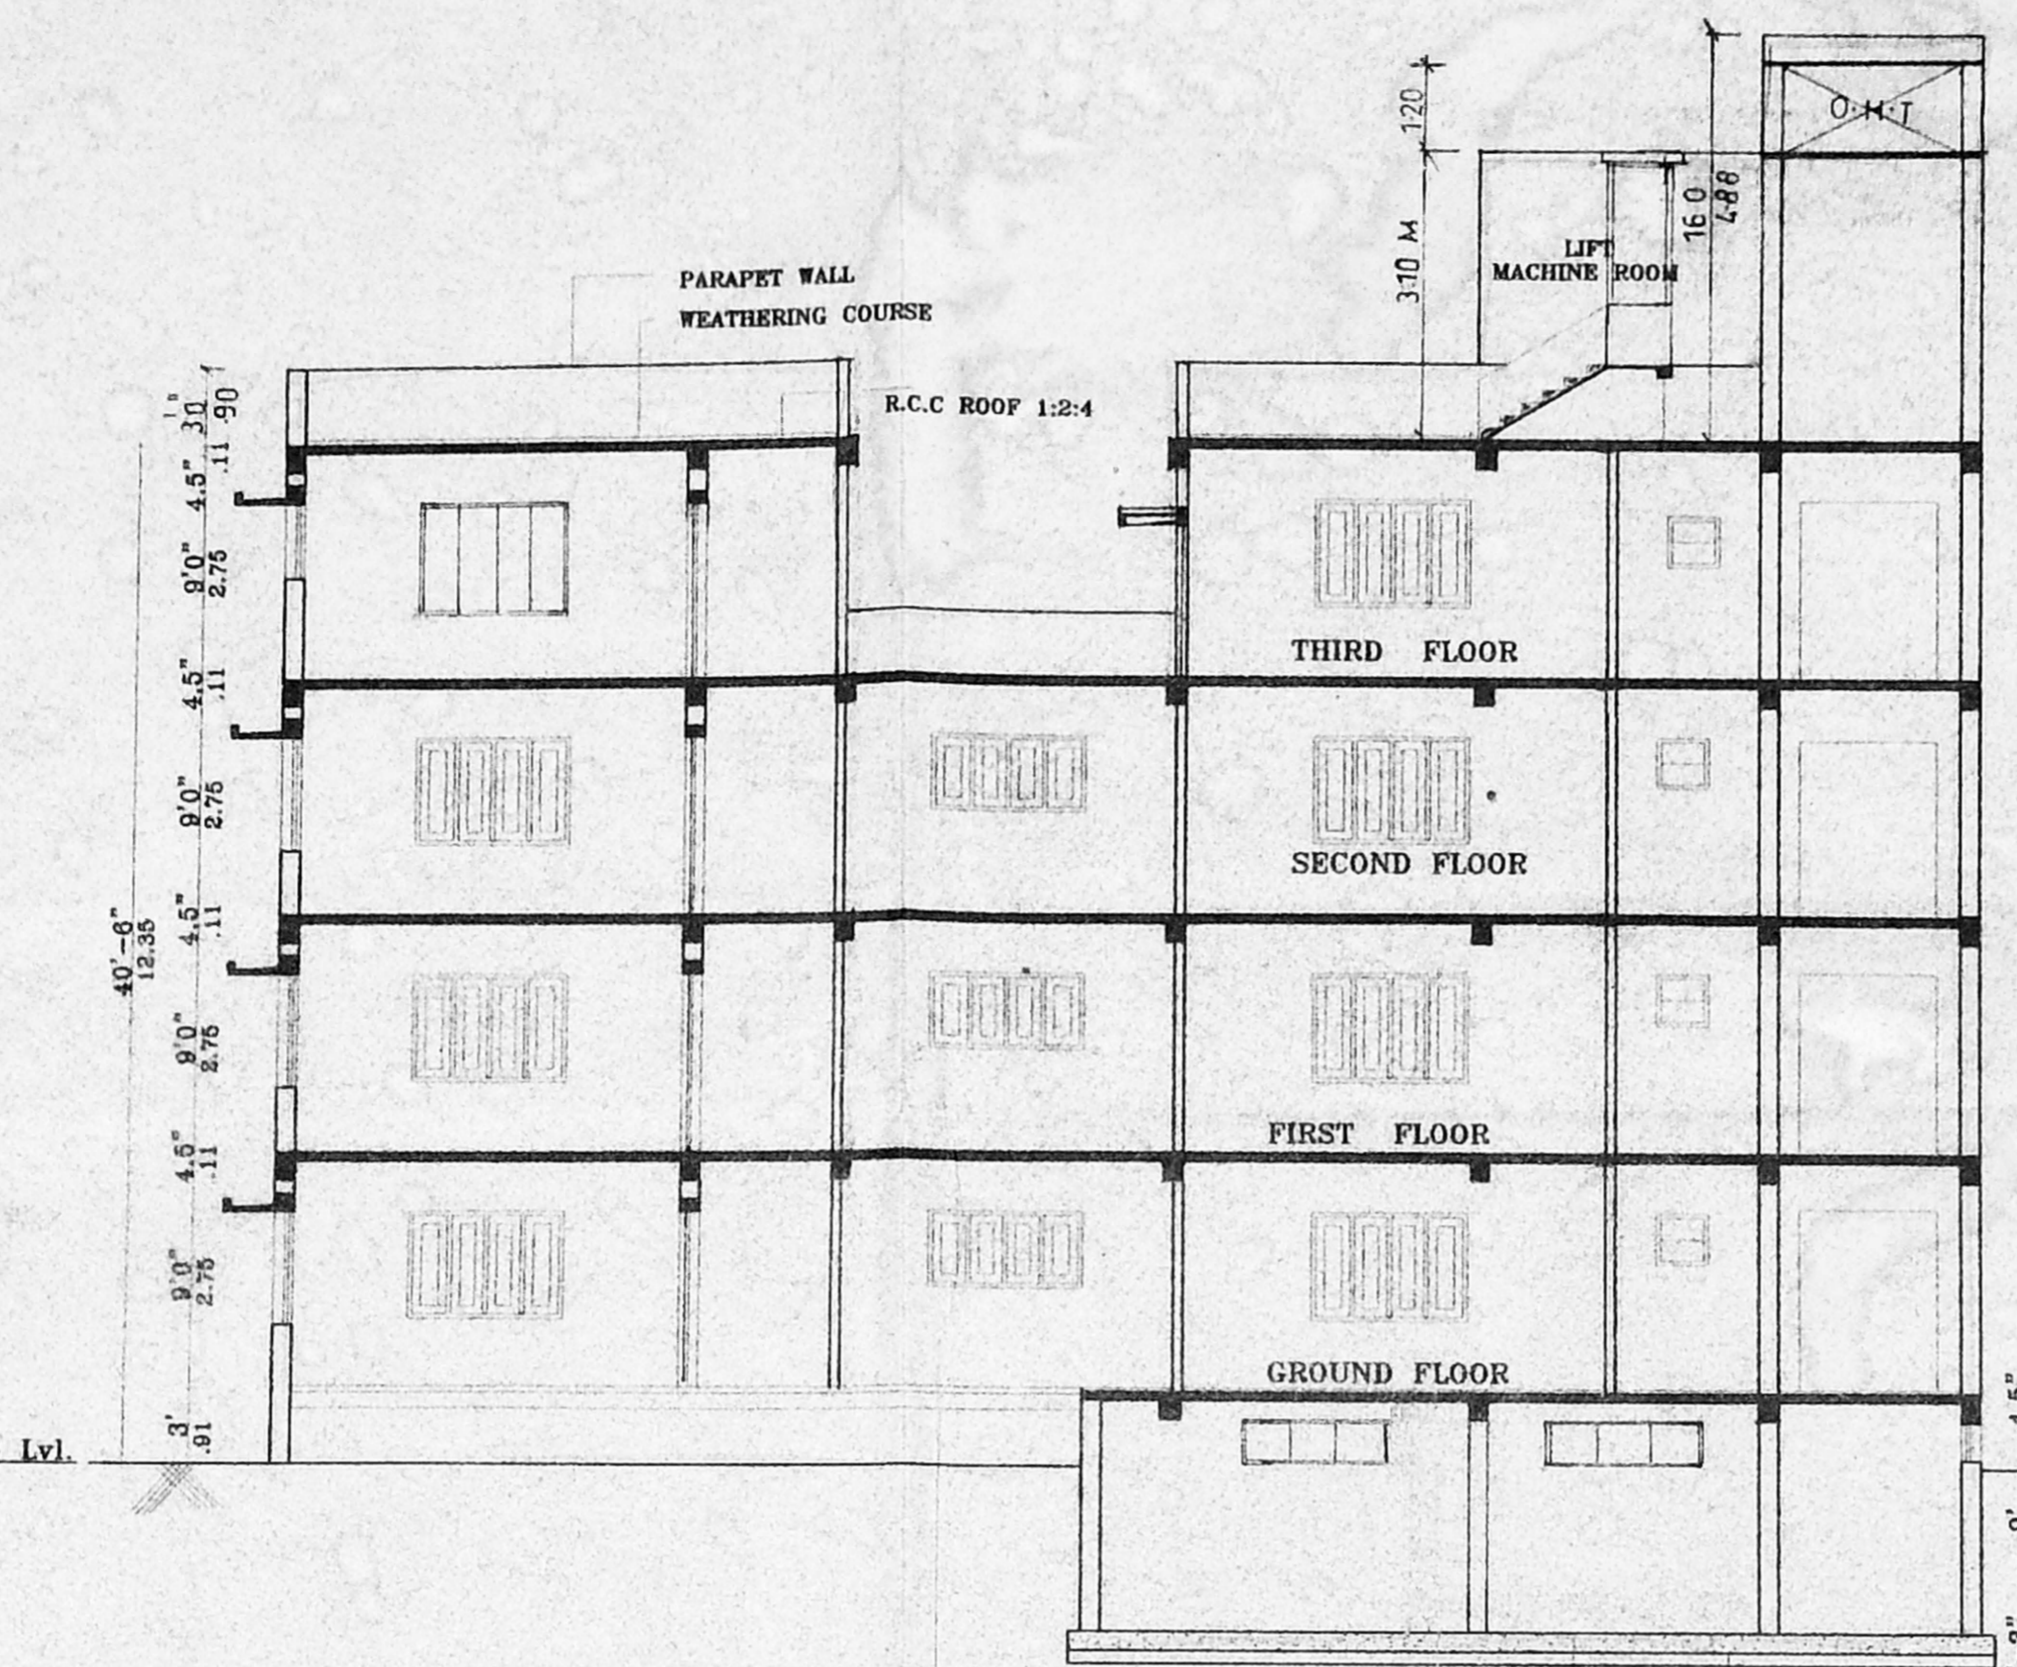


SECTION ON AB

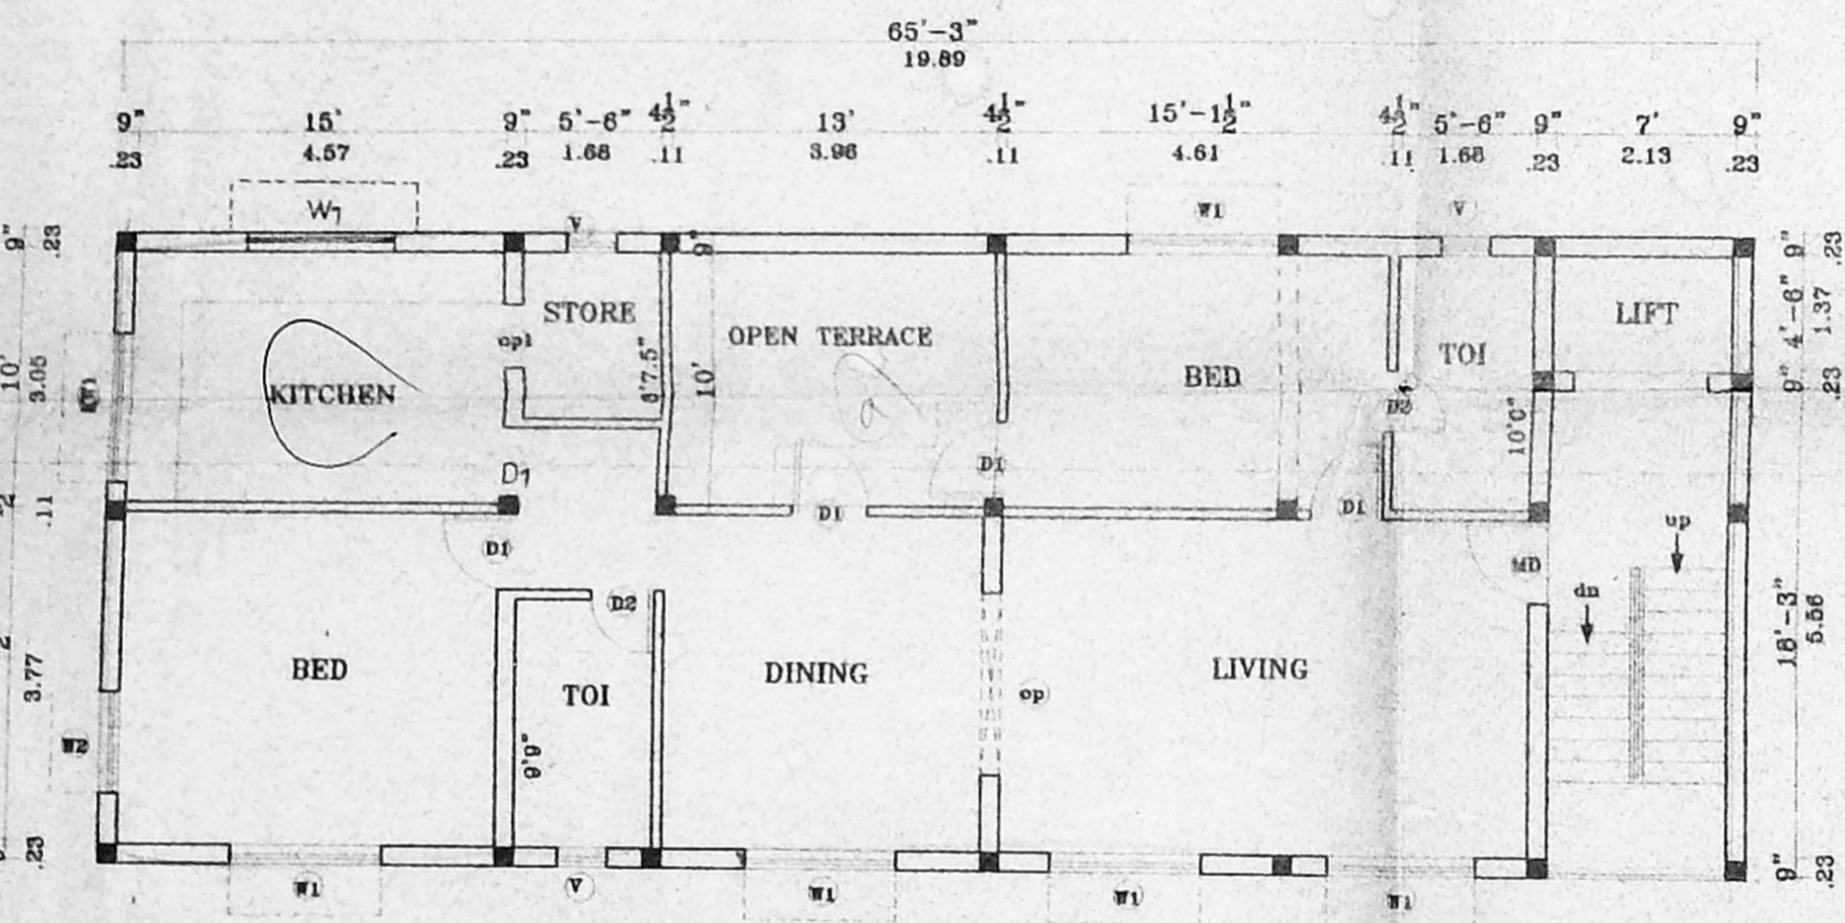

TERRACE FLOOR PLAN

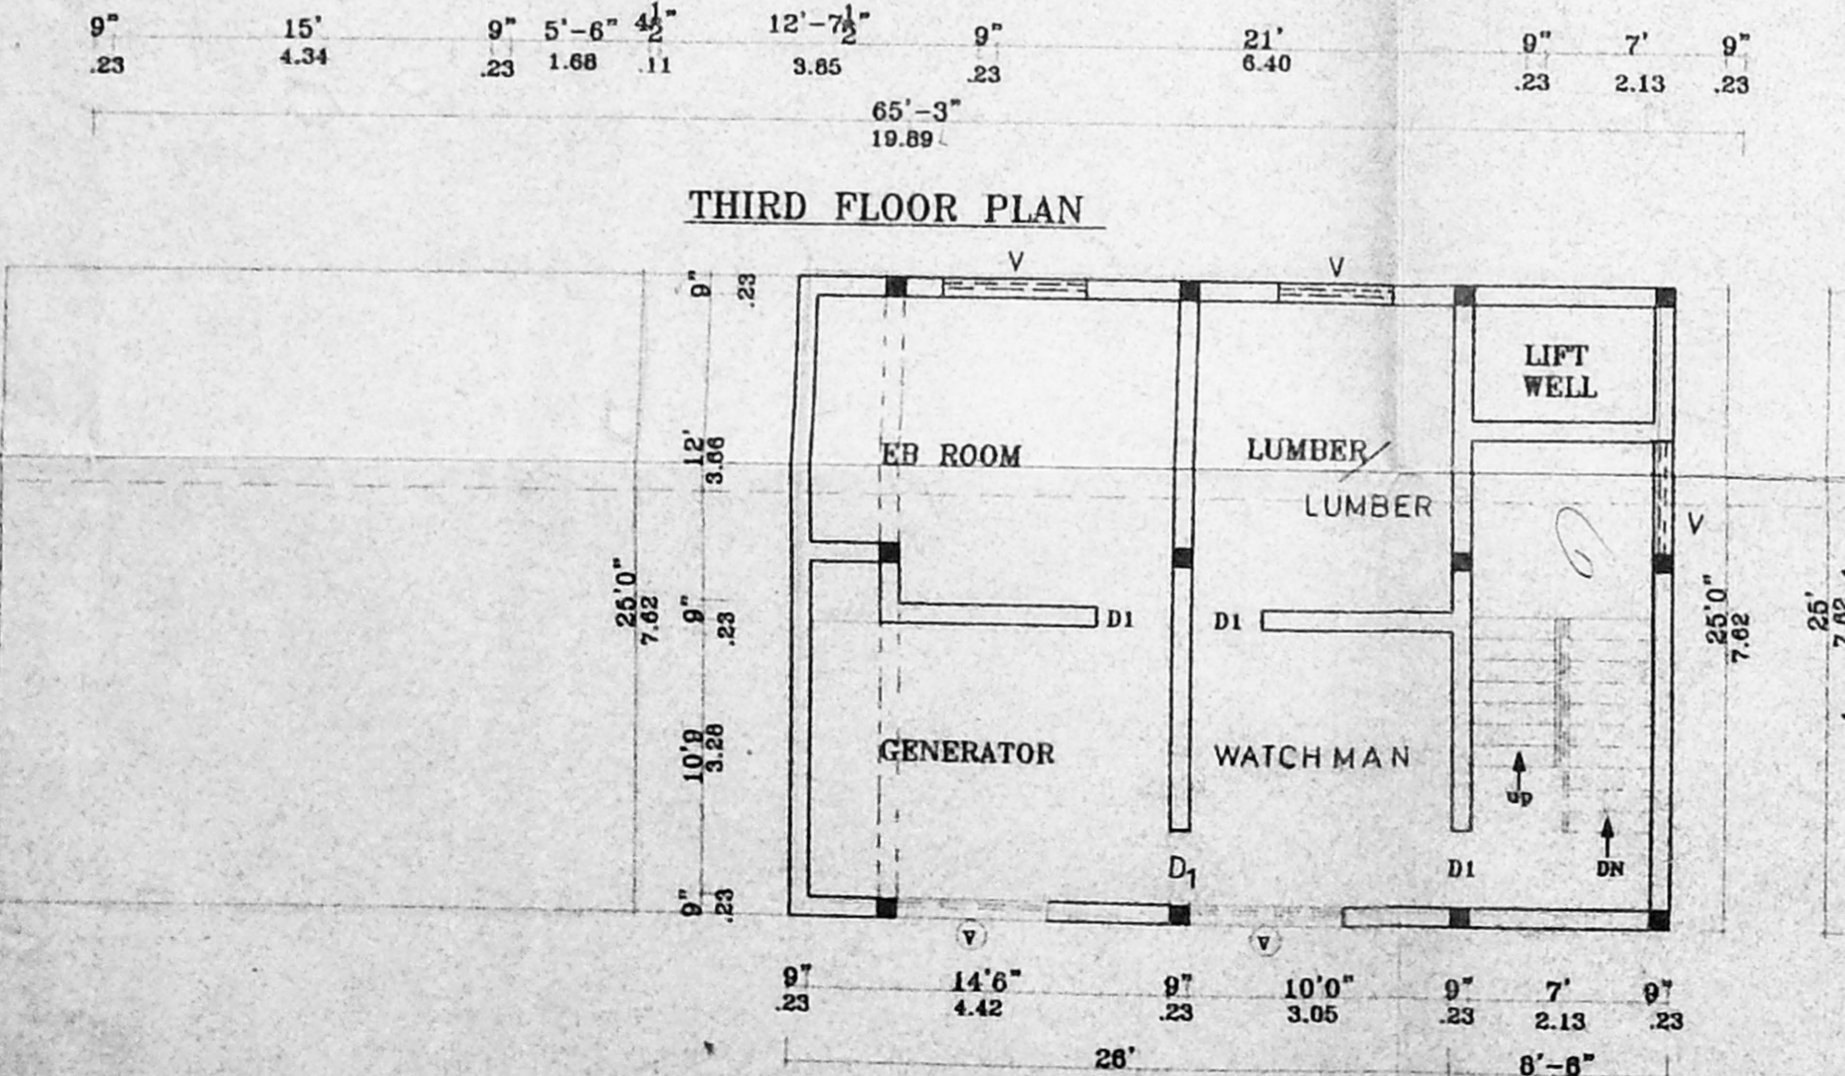


THIRD FLOOR PLAN

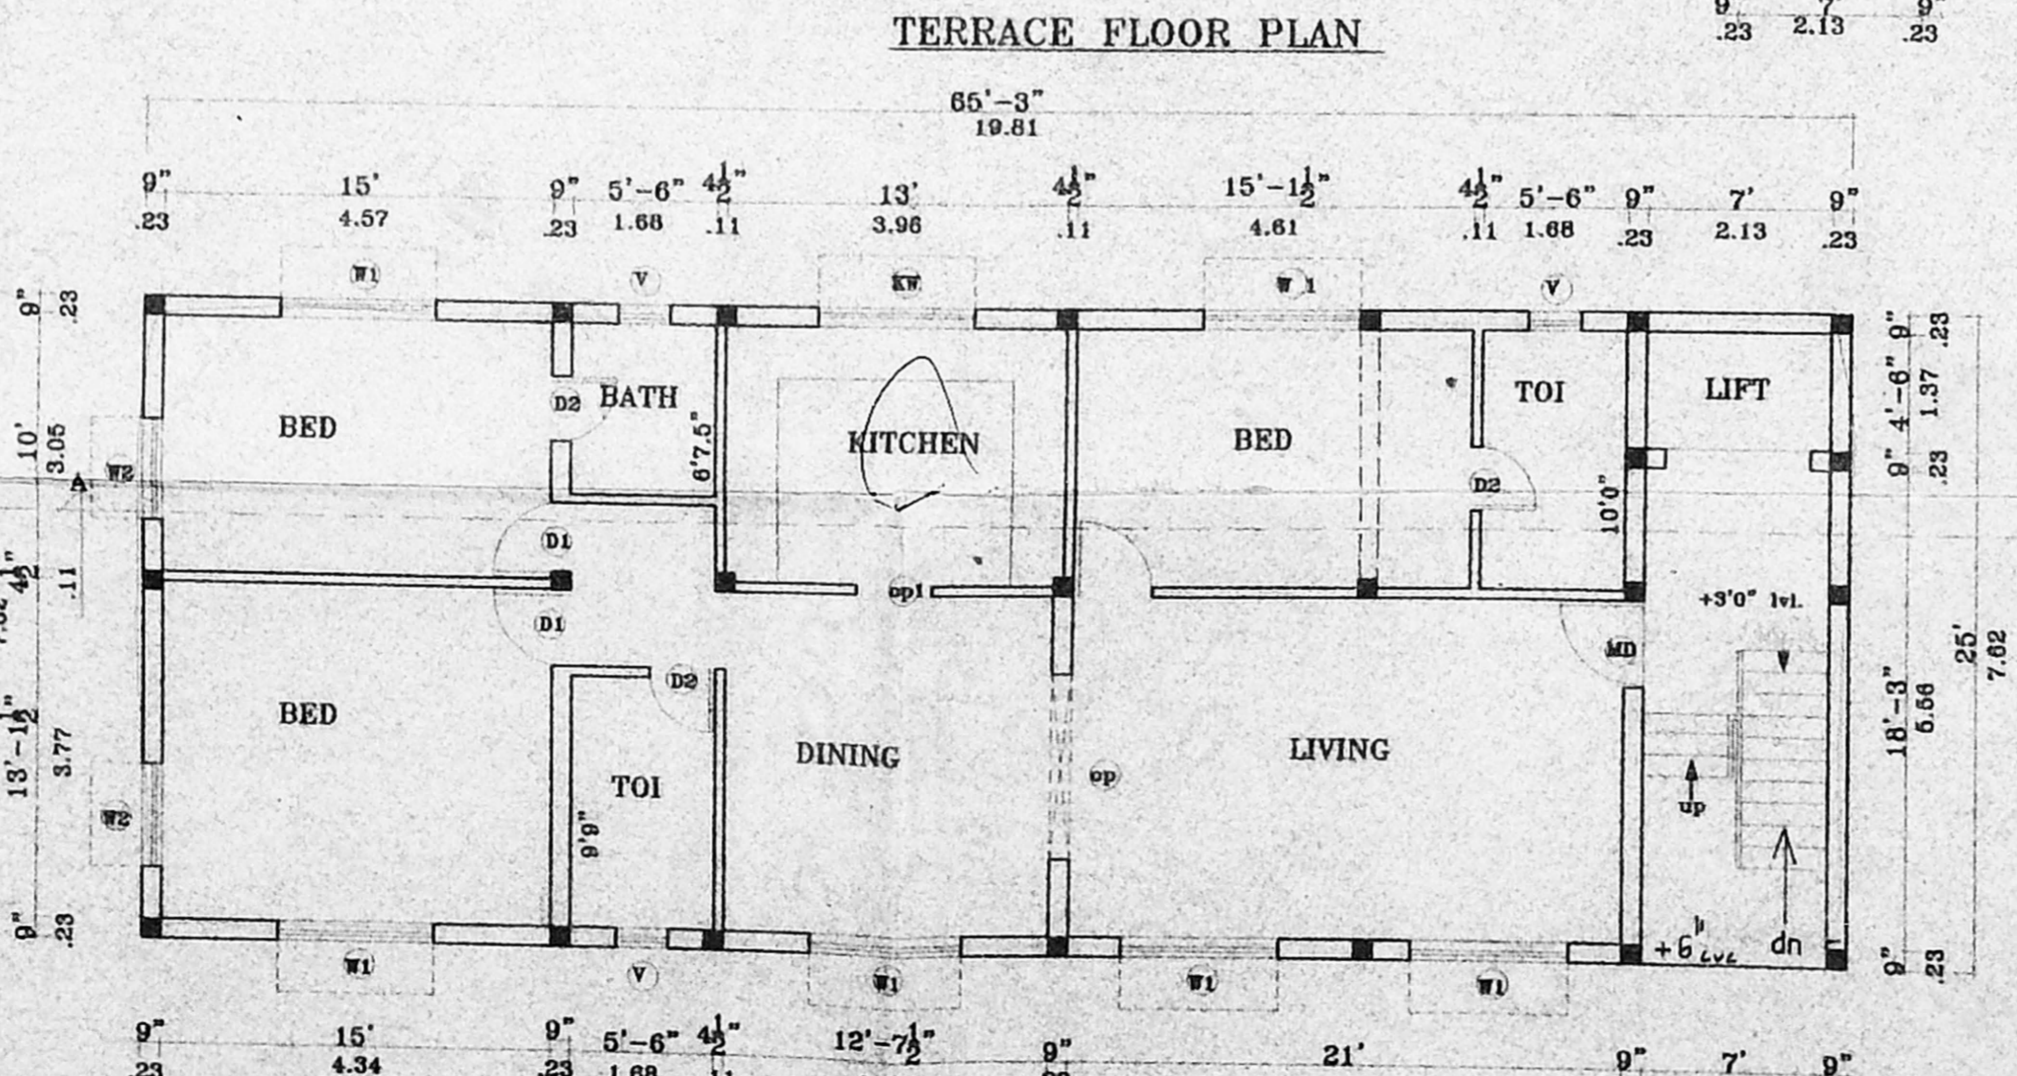


GROUND FLOOR PLAN


OFFICE COPY  
 Planning Permit No. 179/2002  
**APPROVED**  
 SUBJECT TO THE CONDITIONS IN THIS OFFICE LETTER  
 No. 30682/2008/13/2008  
 Date 13/11/2008  
 FOR MEMBER SECRETARY  
 CHENNAI METROPOLITAN DEVELOPMENT AUTHORITY  
 CHENNAI-600 008.

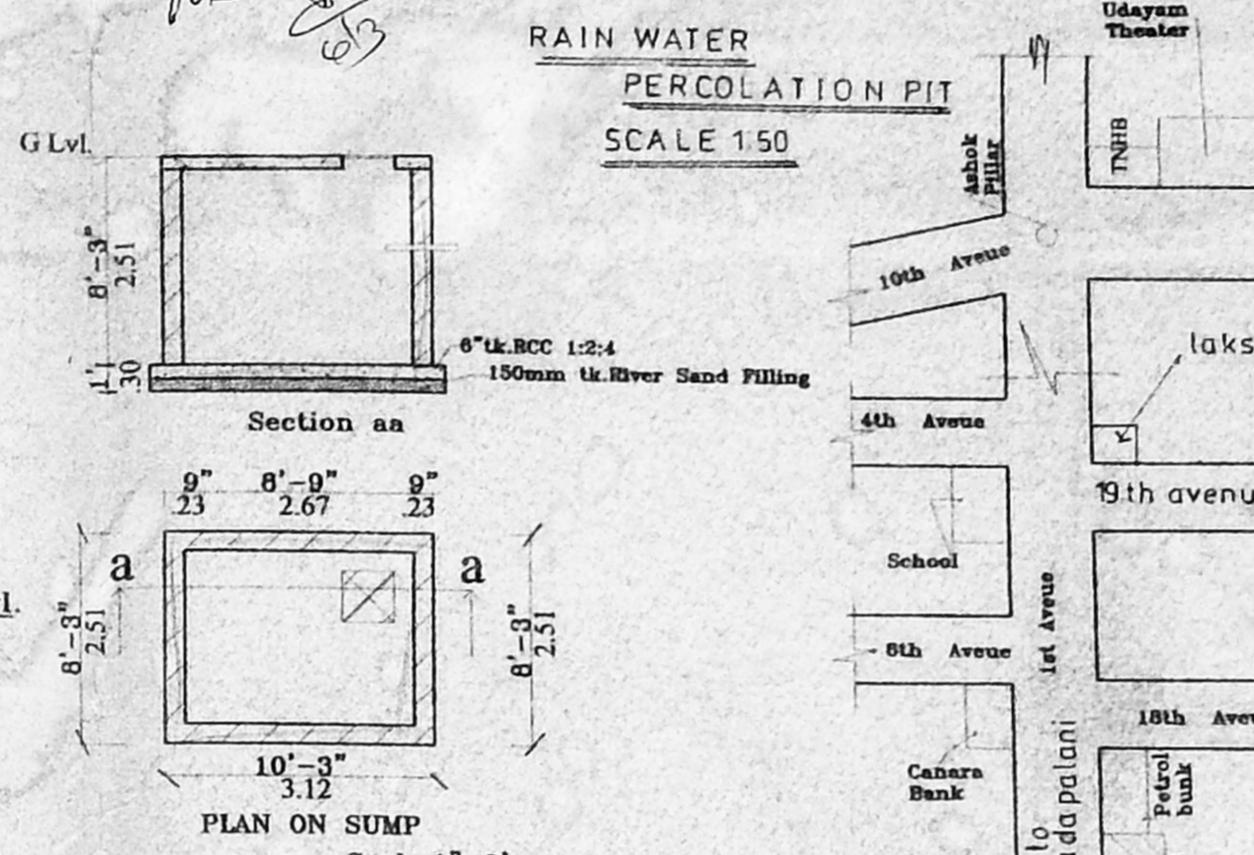

PLAN ON SUMP

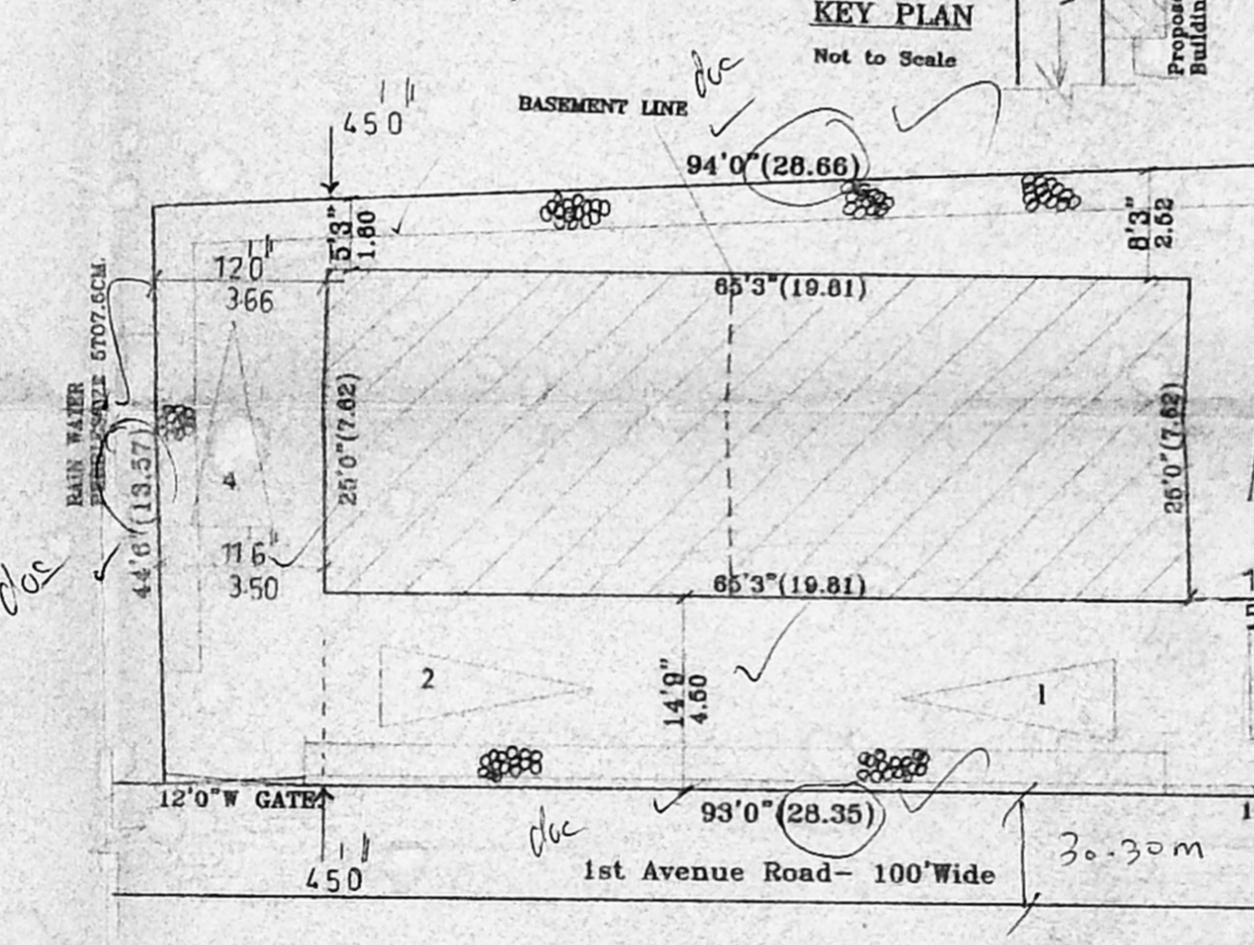

SITE PLAN

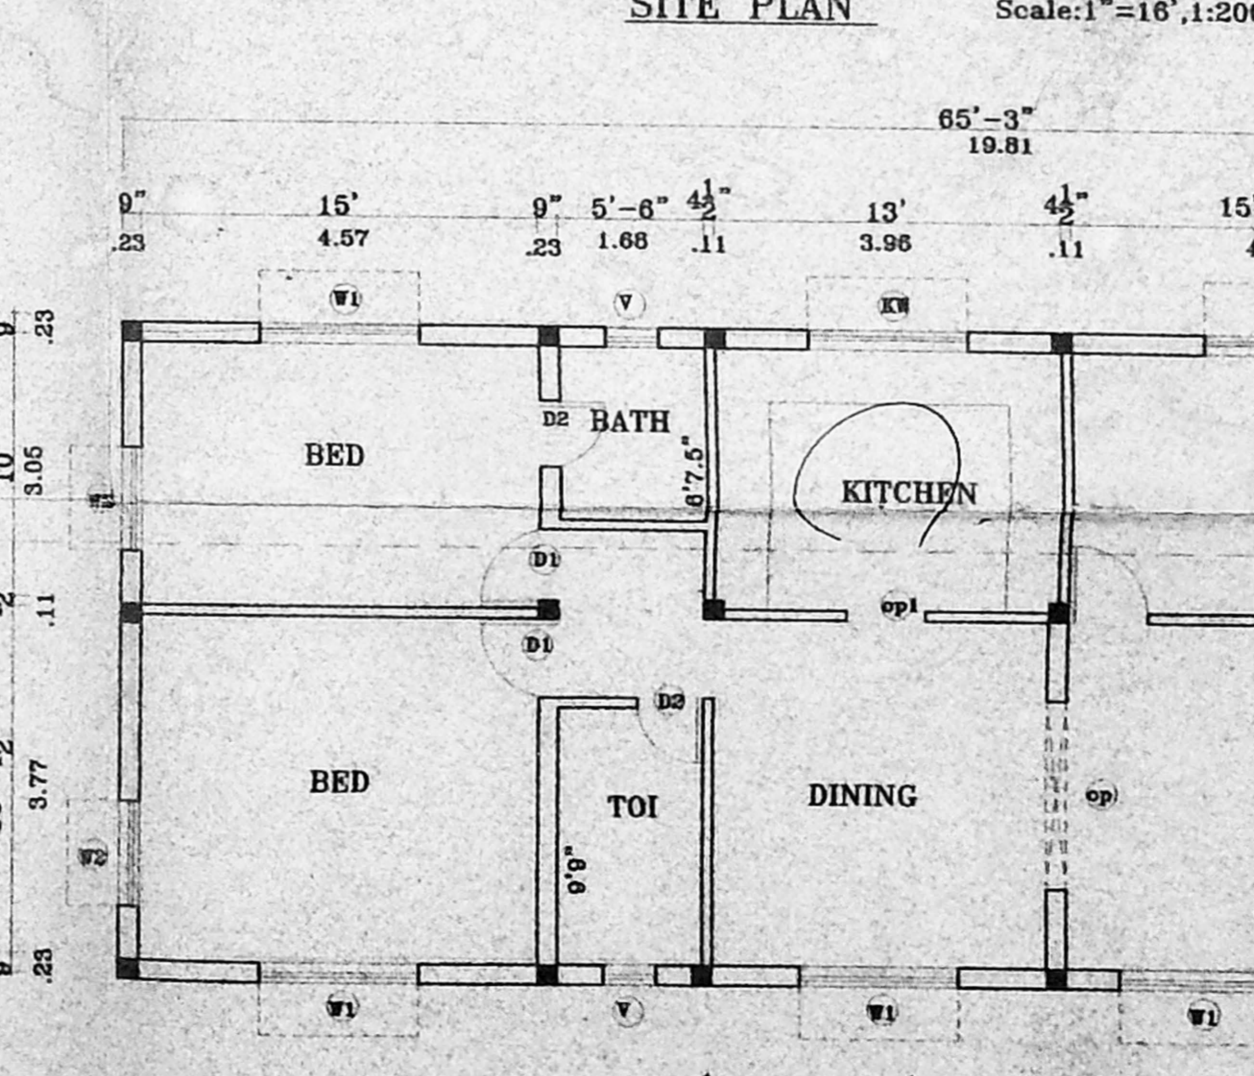

TYPICAL FLOOR PLAN (1st & 2nd)

CMDA (B)1 No. 179/2002		SCHEDULE OF JOINERY		
C.No.	TYPE	DETAIL	WIDTH	HEIGHT
Asst.	D1	C.W. PANELLLED DOOR	980	2135
	D2	-DO-	915	2135
	D3	-DO-	782	2135
Scrutiny	W1	C.W. GLAZED WINDOW	1830	1372
	W2	-DO-	1220	1372
P. A.	W3	C.W. GLAZED WINDOW	600	1372
	V1	C.W. GLAZED VENTILATOR	610	915
	V2	C.W. GLAZED VENTILATOR	1830	600

**SPECIFICATION:**  
 FOUNDATION : R.C.C. COLUMN FOOTINGS  
 BRICK WORK : C.M. 1:6 FOR SUPER STRUCTURE  
 PLASTERING : C.M. 1:5 FOR WALLS & 1:3 FOR CEILING  
 FLOORING : MOSAIC FLOORING  
 CEMENT PAINT : 2.COAT FOR WALLS & 1.EXTRA COAT FOR CEILING  
 R.C.C. : 1:2.4 FOR SLABS & LINTELS  
 WOOD WORK : ALL WOOD WORKS IN BEST QUALITY TIMBER  
 WEATHERING : B.LLELY LINE MORTAR OVER ROOF COURSE  
 SLAB ONE LAYER OF COUNTRY TILES

**COLOUR INDEX:**

PROPOSAL	[Symbol]
ROAD/STREET	[Symbol]
BOUNDARY/SITE	[Symbol]

**AREA STATEMENT**

	SFT	SQM
PLATEFORM	4371.0	406.23
BASEMENT FLOOR	817.87	76.0
GROUND FLOOR	1631.25	151.60
FIRST FLOOR	1631.25	151.60
SECOND FLOOR	1631.25	151.60
THIRD FLOOR	1492.0	138.66
TOTAL BUILT UP AREA	7203.62	669.48
PLOT COVERAGE	37 %	
F.S.I	1.50	
SERVICE AREA 10%	655.85	

PLAN SHOWING THE PROPOSED CONSTRUCTION OF THE DWELLING AT DOOR No.12/2 FIRST AVENUE ASHOK NAGAR, CHENNAI S.NO: 4 PART BLOCK NO: 31 KODAMBAKKAM VILLAGE.

SCALE [1:100]	DATE
	DRAWN

SIGNATURE OF OWNER

LICENSED SURVEYOR  
**K. NARASIMHAN, B.E.T.**  
 CLASS - I  
 Licensed Surveyor No. 344  
 Corporation of Madras  
 Conceding Engineer  
 9, R. N. Parvathi Street  
 Kodambakkam, Madras - 600 008