

22.05.08.05  
SCHEDULE OF JOINTS

TYPE	CMDA TO	NO. OF JOINTS
D	C.No. 15.11.2.2108/224	1
DE	As per	
DD	Scissor Joint	1
DD	Scissor Joint	1
D/M	Scissor Joint	1
W	As per	
W1	As per	
W2	As per	
W3	As per	
W4	As per	

**SPECIFICATIONS -**

**FOUNDATIONS:**  
R.C.C. FOOTINGS TO BE LAID OVER BED OF 1:2:4 OVER A SAND CUSHION. BEAMS SUPPORTED BY PLINTH BEAM.

**SUPER STRUCTURE:** ALL WALLS IN BRICK WORK IN CEMENT MORTAR 1:3 MIX.

**R.C.C. FRAMES STRUCTURES:** BEAMS, LINTELS, STAIRS, SLABS, SUNSHADED CORNER BEAM 1:2:4 MIX WITH STAIRCASE REINFORCEMENT.

**FINISHES:**  
MOSAIC TILE FLOORING. WALLS ARE PLASTERED WITH C.M 1:4 MIX AND PAINTED.

**JOINTERY:**  
BEST INDIAN TEAK WOOD AND GOOD QUALITY ALUMINIUM EXTRUSION.

**PARKING DETAILS**

REQUIRED PARKING AS PER SECTION 14.4.5 OF APARTMENT ACT AFTER THE FIRST FLOOR

**PROPOSED PARKING**

FLOOR	AREA	NO. OF CARS	NO. OF CARS PROVIDED
STILT FLOOR	1000.00 SQ. FT.	1	1
FIRST FLOOR	1000.00 SQ. FT.	1	1
SECOND FLOOR	1000.00 SQ. FT.	1	1
THIRD FLOOR	1000.00 SQ. FT.	1	1
FOURTH FLOOR	1000.00 SQ. FT.	1	1
TOTAL		5	5

**AREA STATEMENT -**

**BLOCK II AREA**

FLOOR	AREA (Sq. Ft.)	NO. OF CARS
STILT	213.08	1
FIRST	3805.55	1
SECOND	3972.45	1
THIRD	3523.88	1
FOURTH	2573.24	1
TOTAL	13433.8	5

**REFERENCE**

PROPOSED ROAD	
BOUNDARY	
SEWERAGE LINE	
WATER LINE	

SIGNATURE OF OWNER

*[Signature]*

SIGNATURE OF LICENSED SURVEYOR

PRAMOD BALAKRISHNAN  
S.A. No. 142, CLARK  
No. 3, THIRD FLOOR, 11, SECOND MAIN ROAD,  
NEHRU NAGAR, ADYAR, MADRAS - 600 008.  
MR. PRAMOD BALAKRISHNAN, R.A. No. 122

TITLE









CORPORATION DRAWING

PROJECT

PROPOSED APARTMENT BUILDING AT ROOM NO. 94, KARPAGAM AVENUE ROAD (R.S. NO. 4301/10), 4297/17, 4299/6, 4303/16, BLOCK NO. 95, MYPALORE DIVISION, MYPALORE - TRIPLIKAN TALUK

**edifice**  
ARCHITECTURE & ENGINEERS  
NO. 5, THIRD FLOOR, 11, SECOND MAIN ROAD,  
NEHRU NAGAR, ADYAR, MADRAS - 600 008  
P: 4412025, 4425841, FAX: 4412025

PRJ. NO.	DRG. NO.
SCALE 1" TO 8'0"	REVISIONS
DATE FEB 2009	

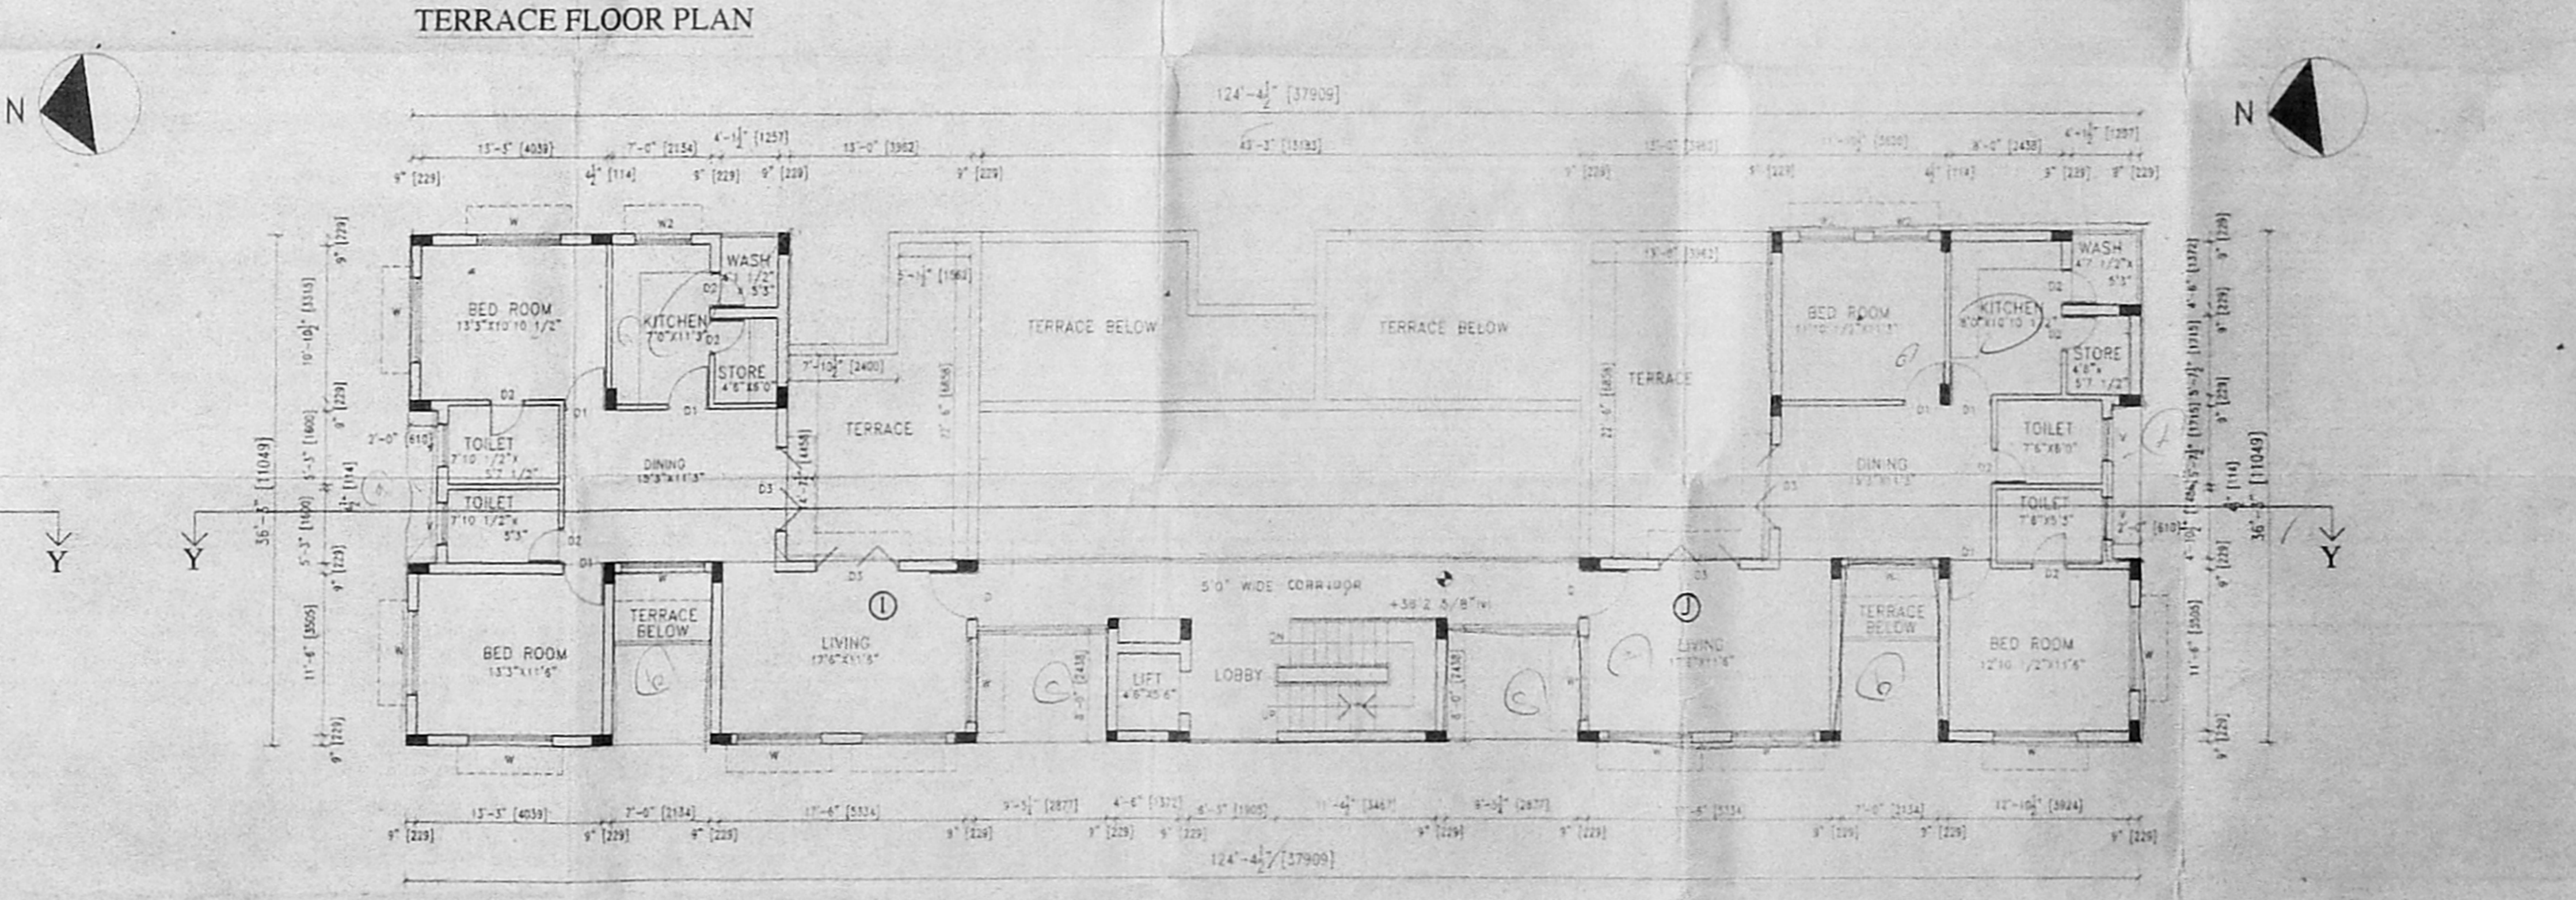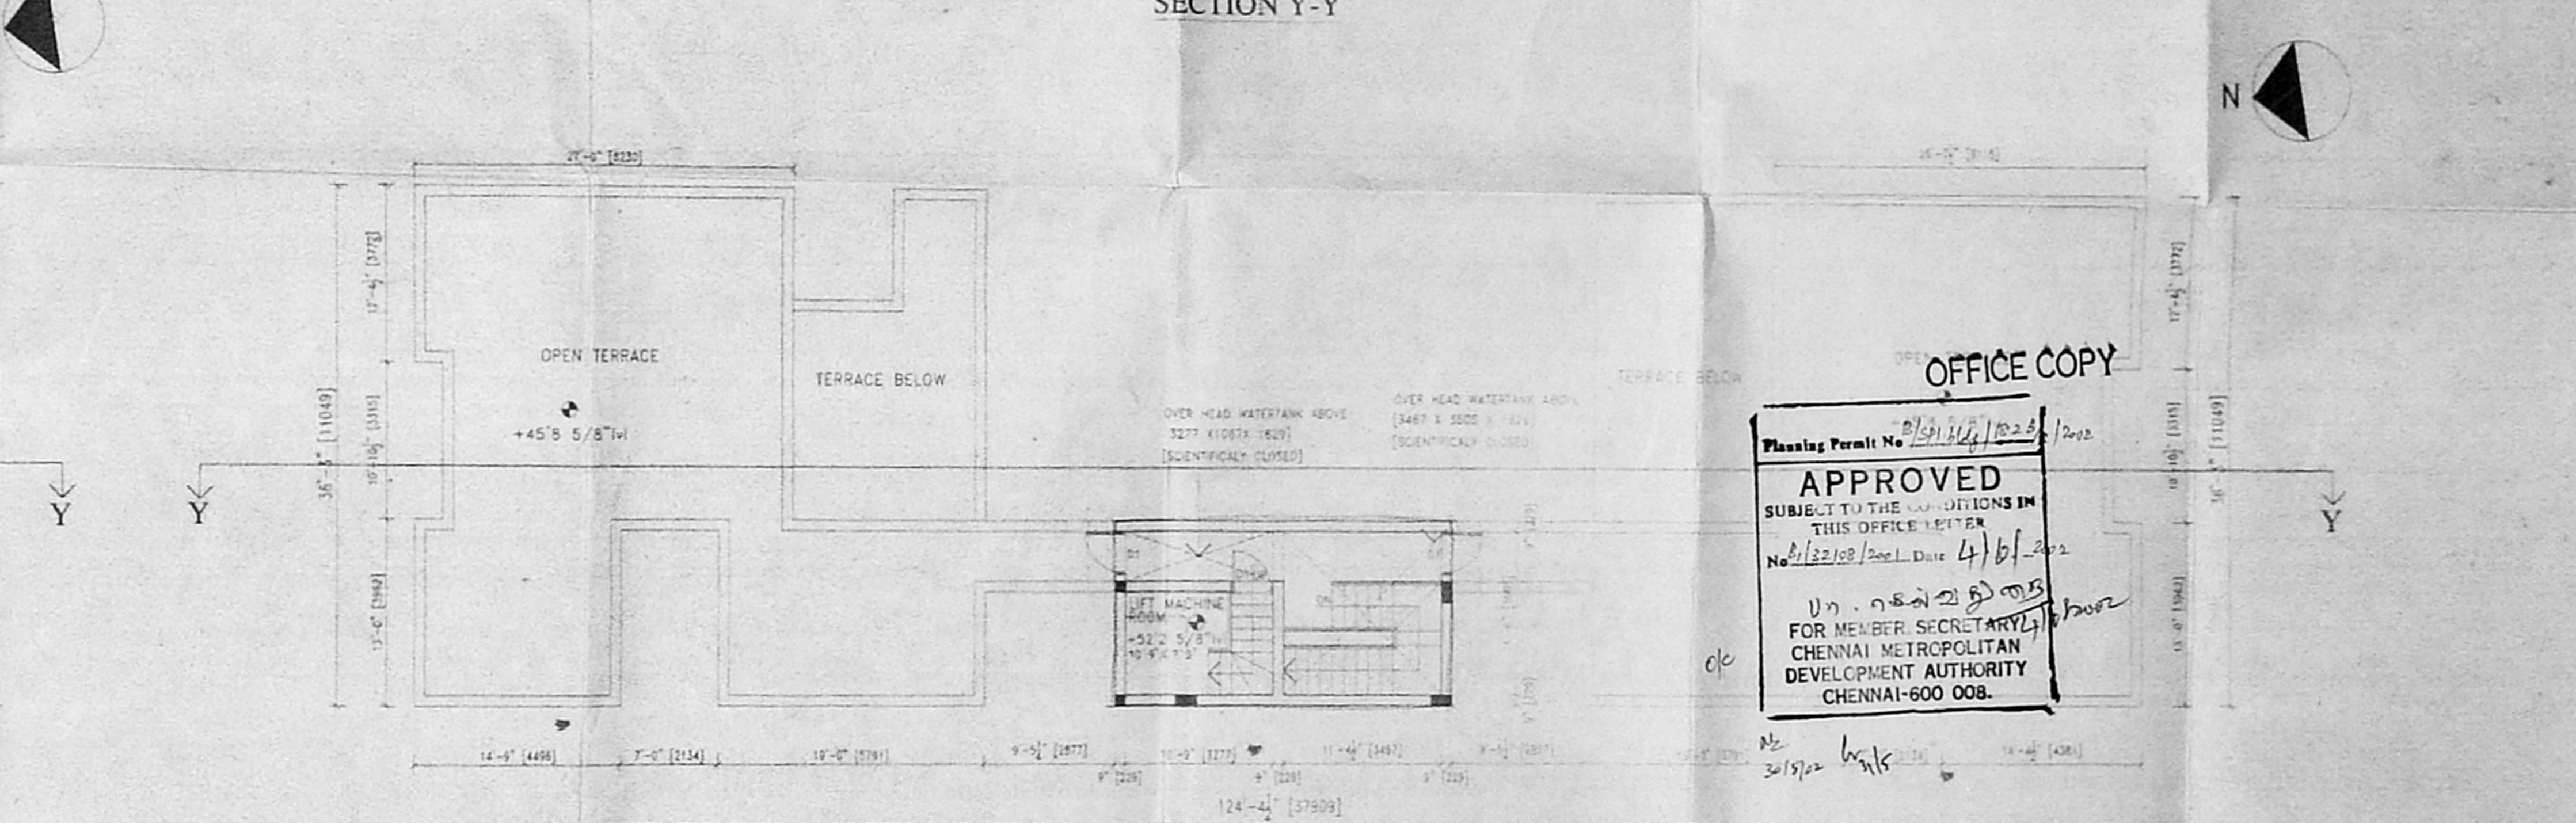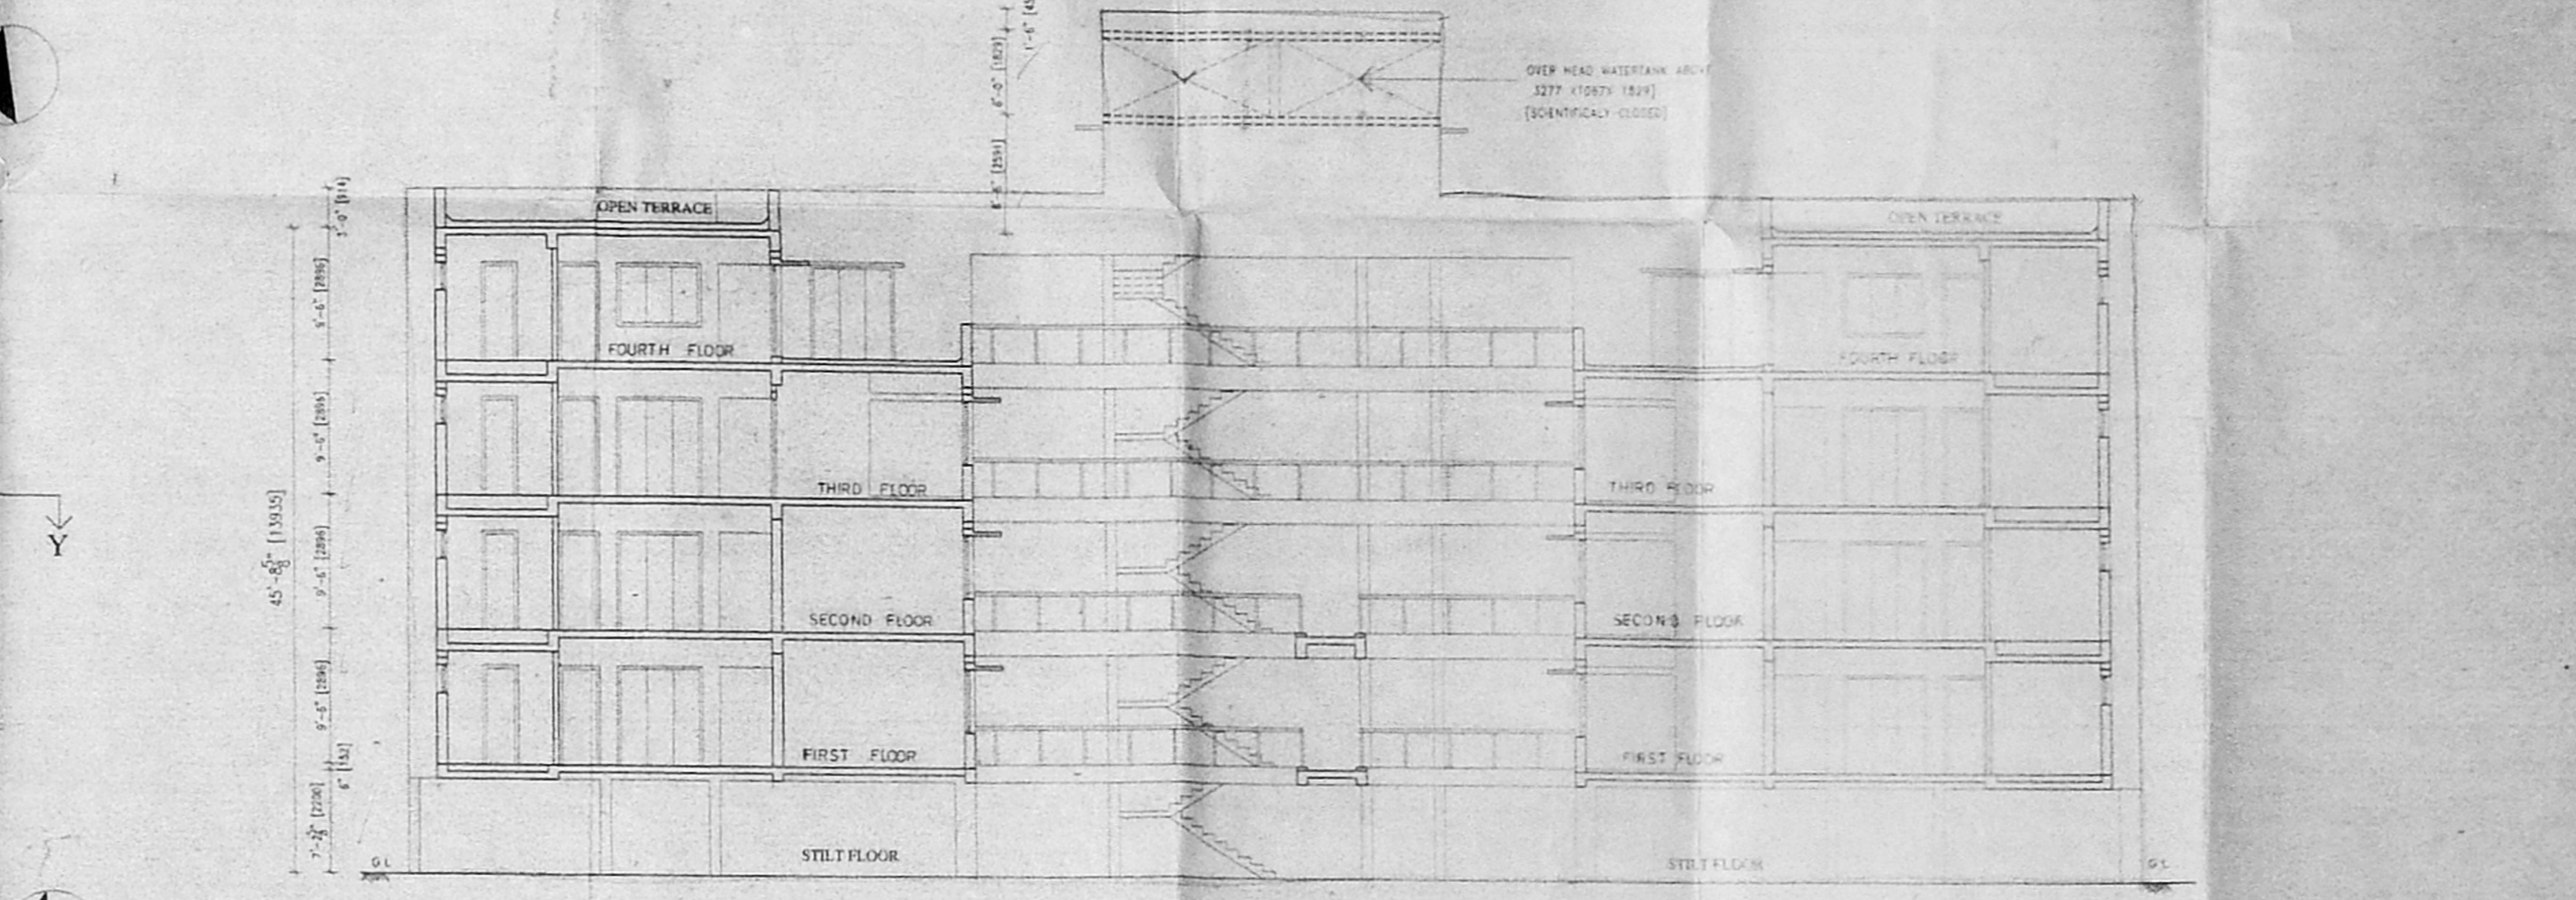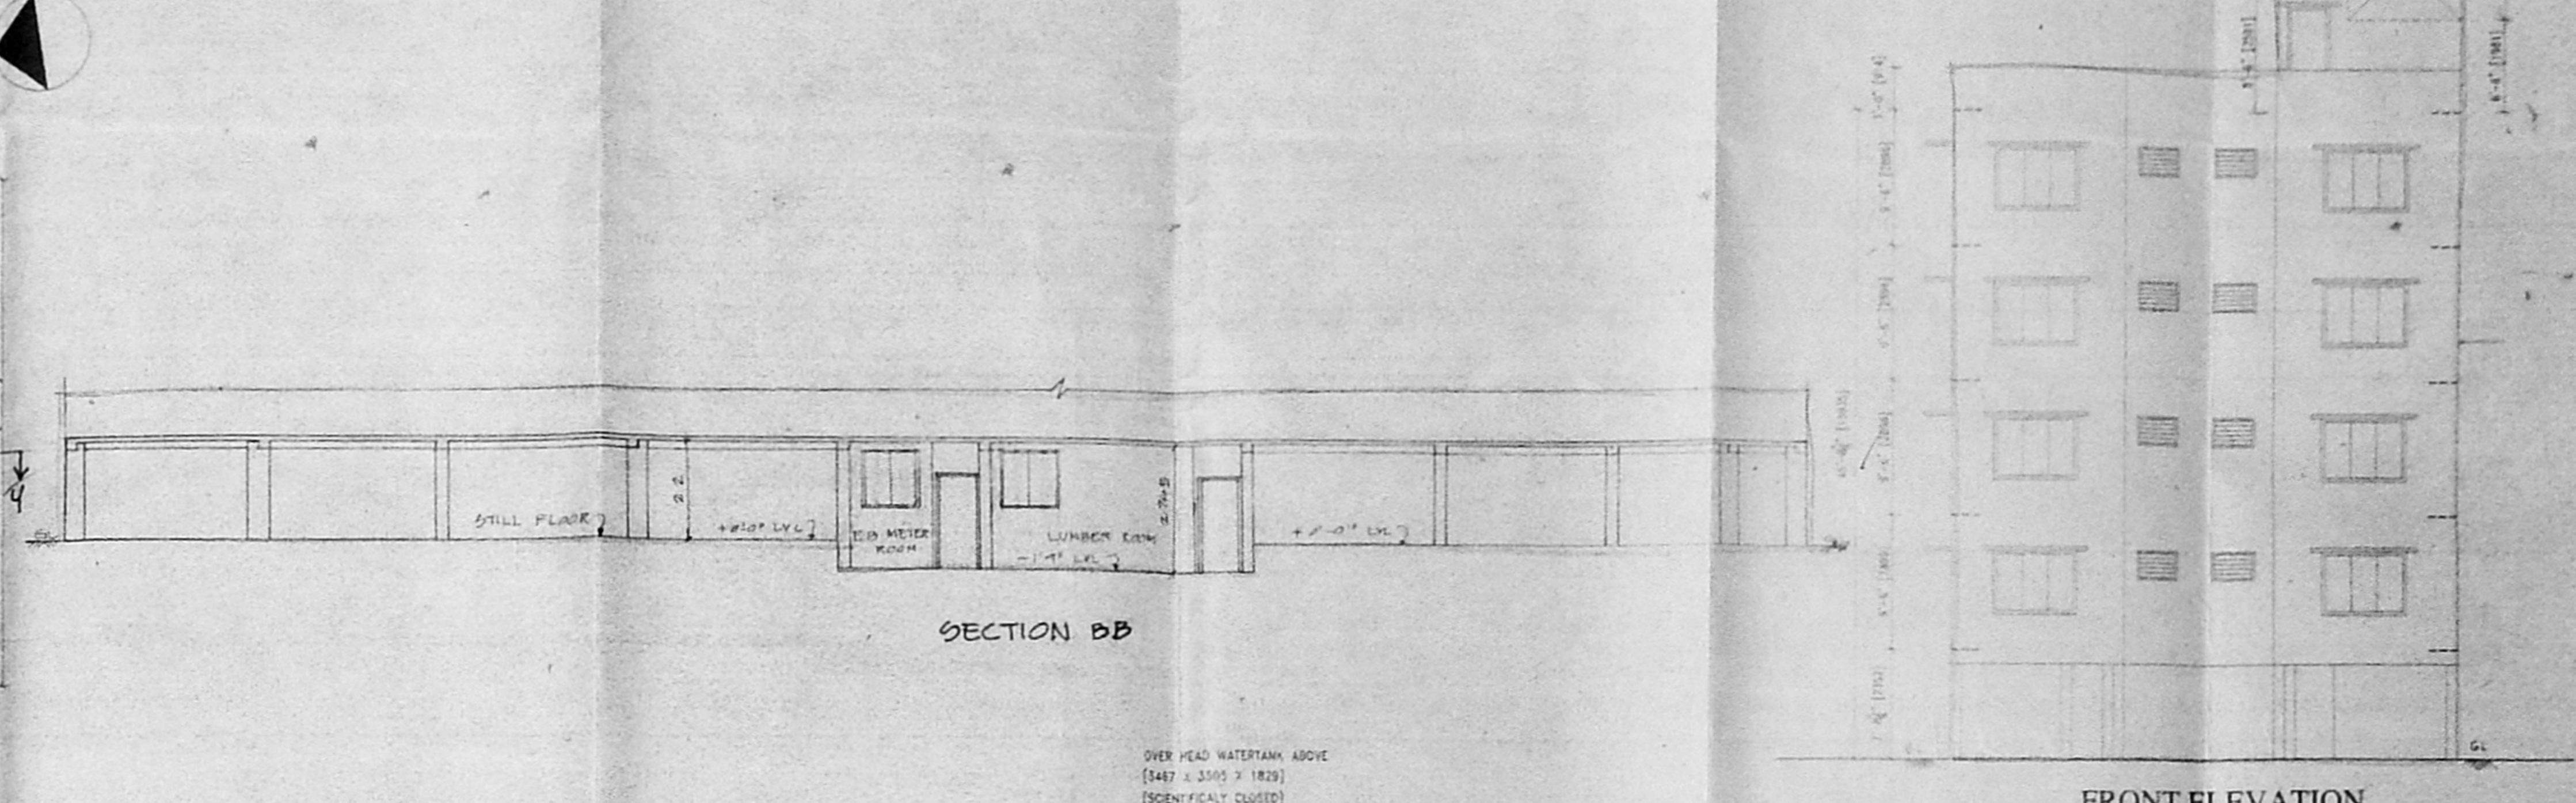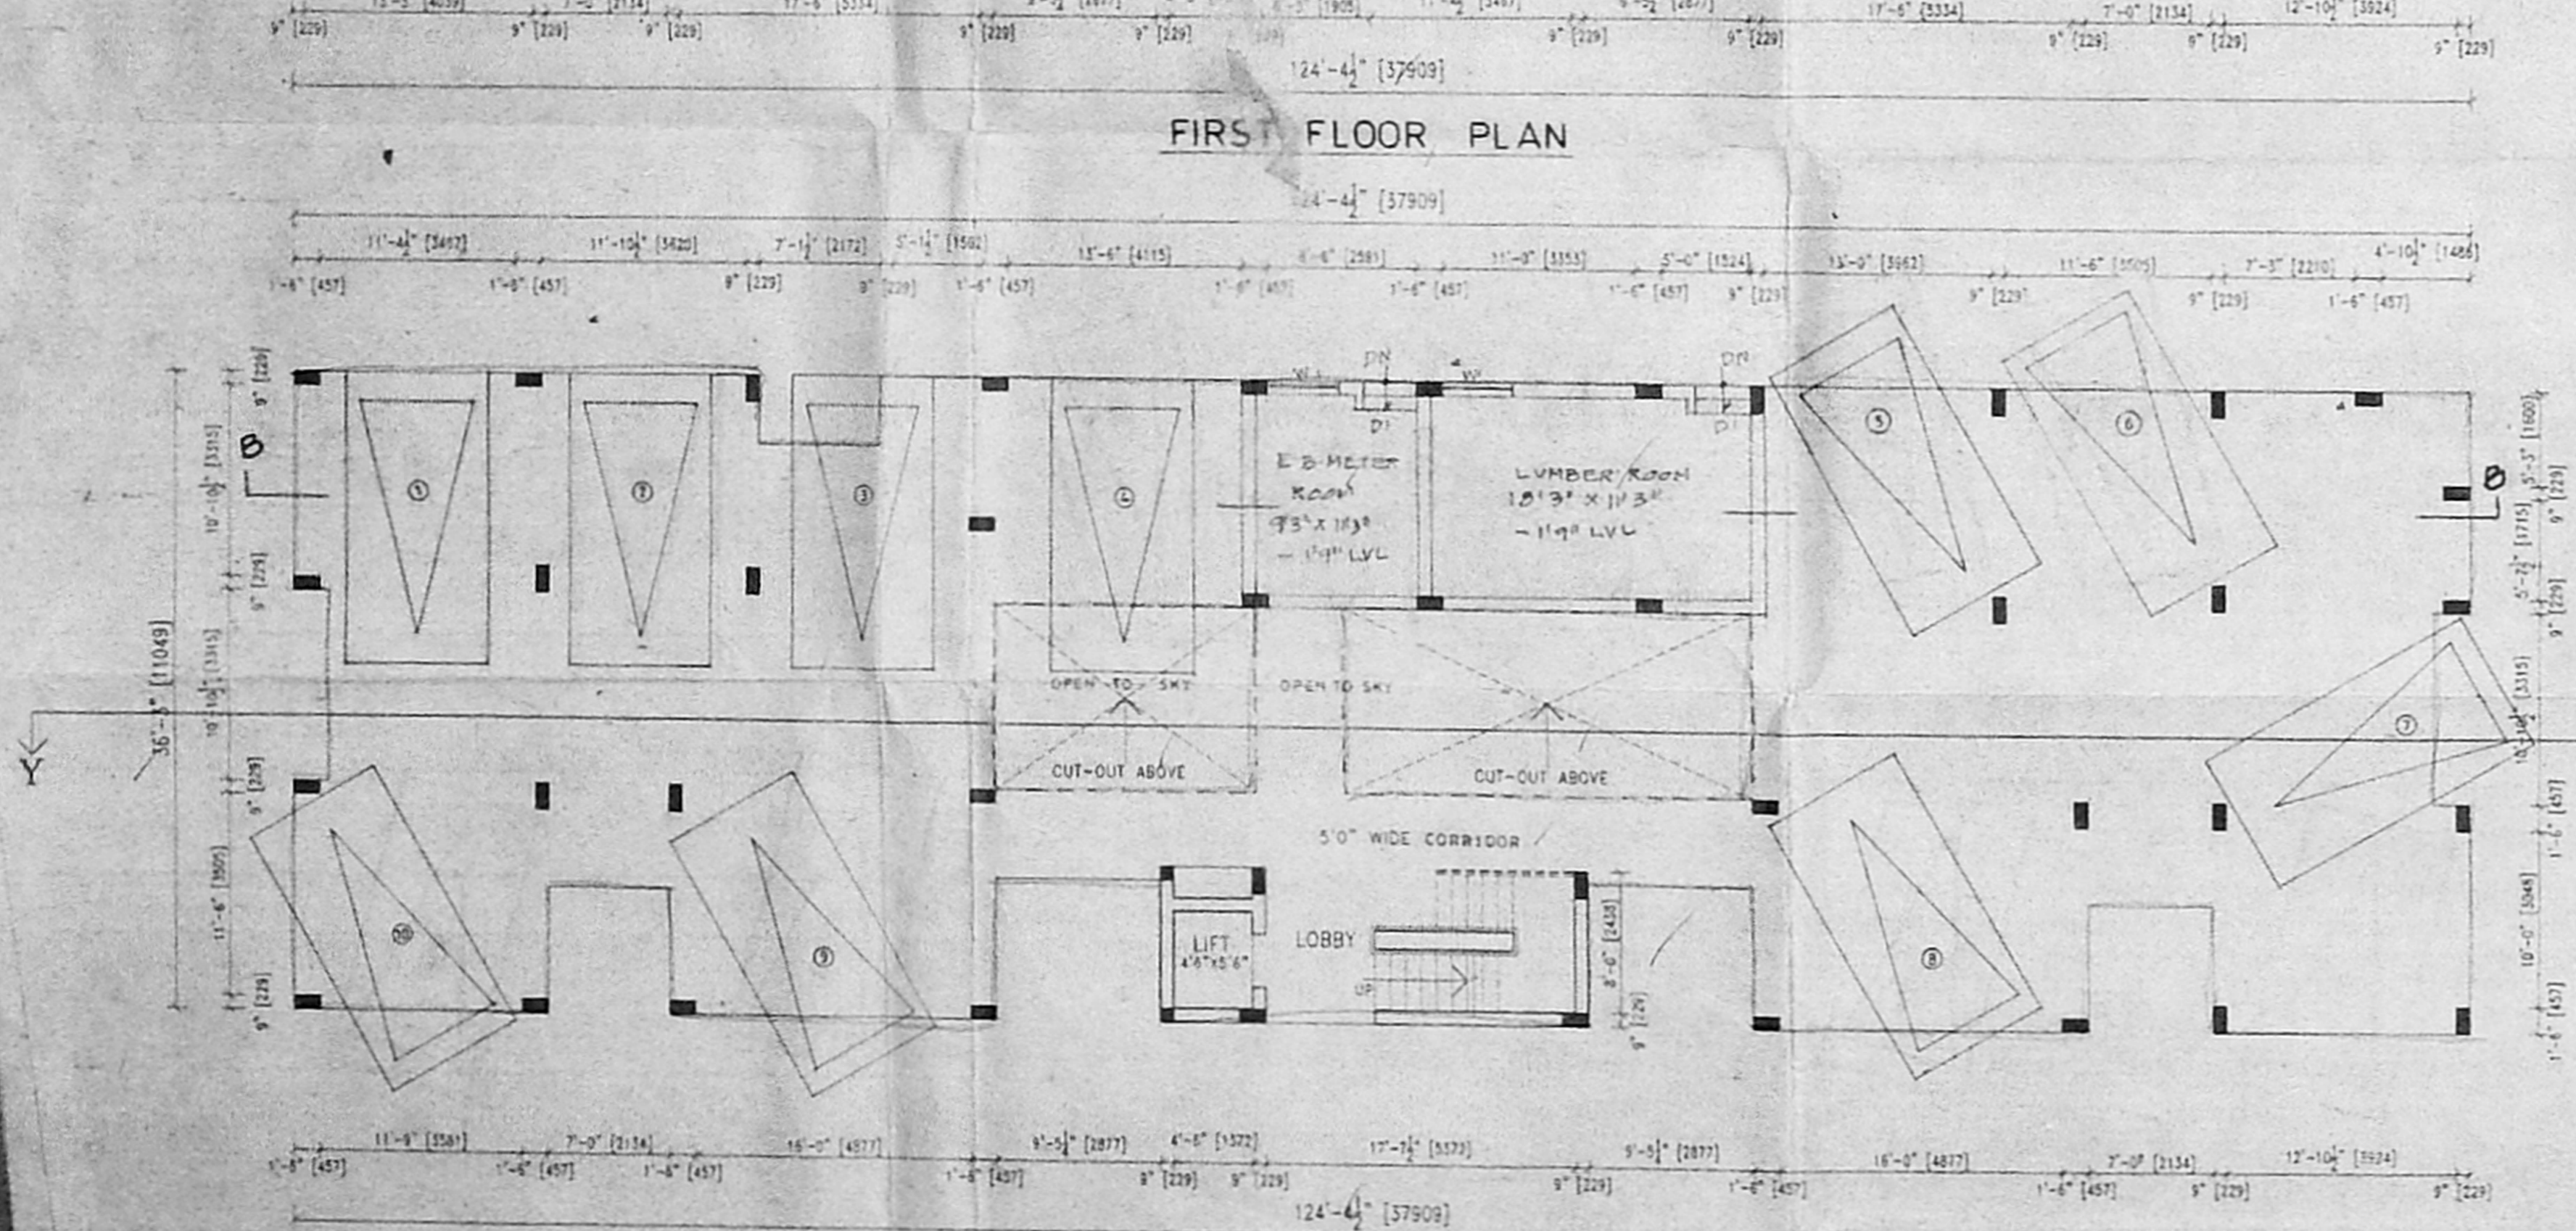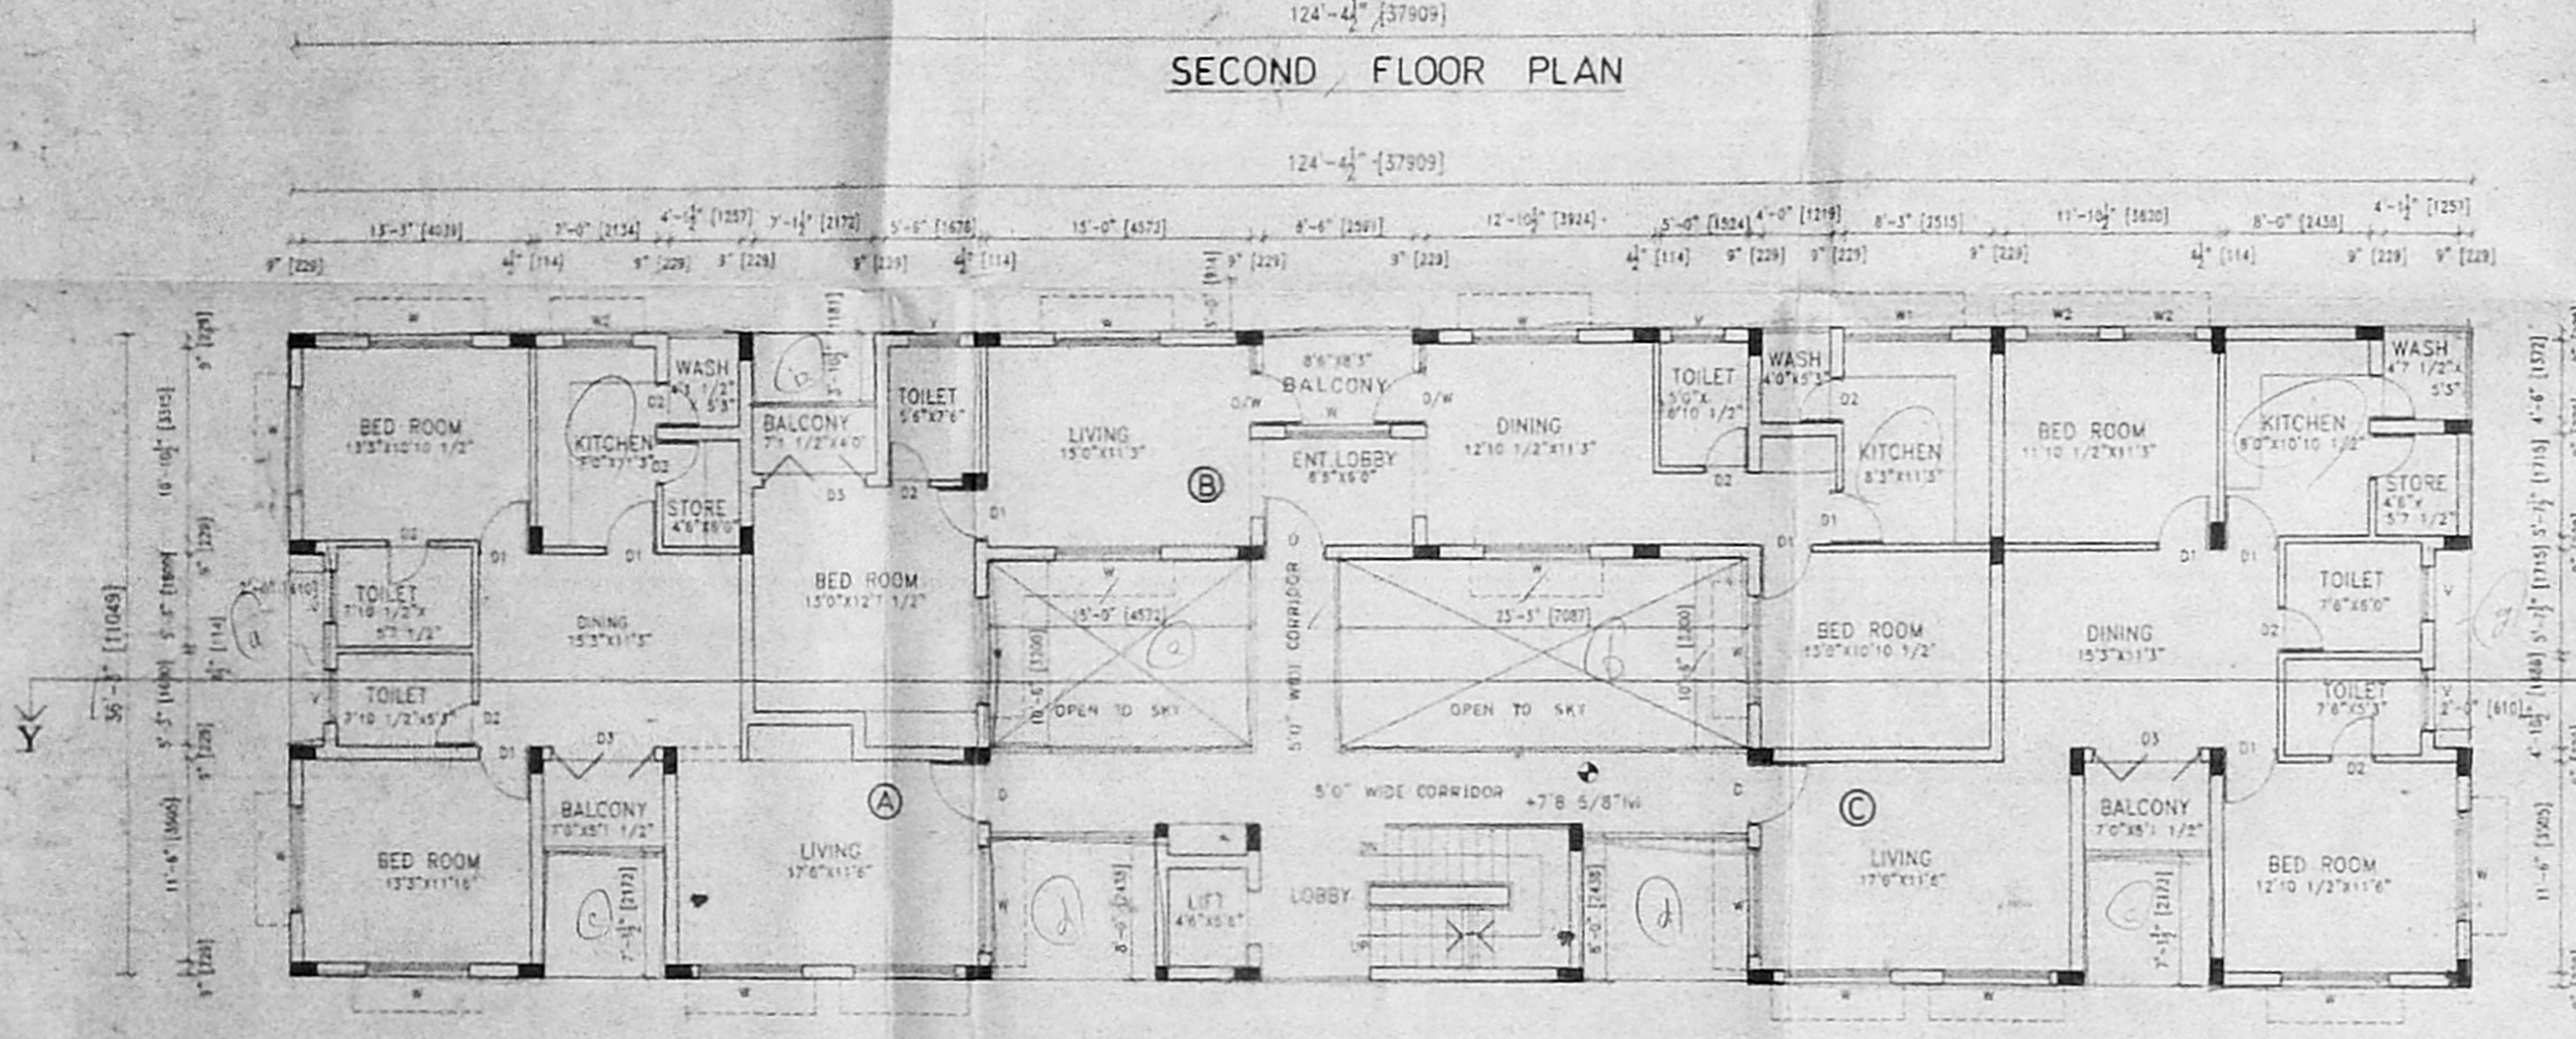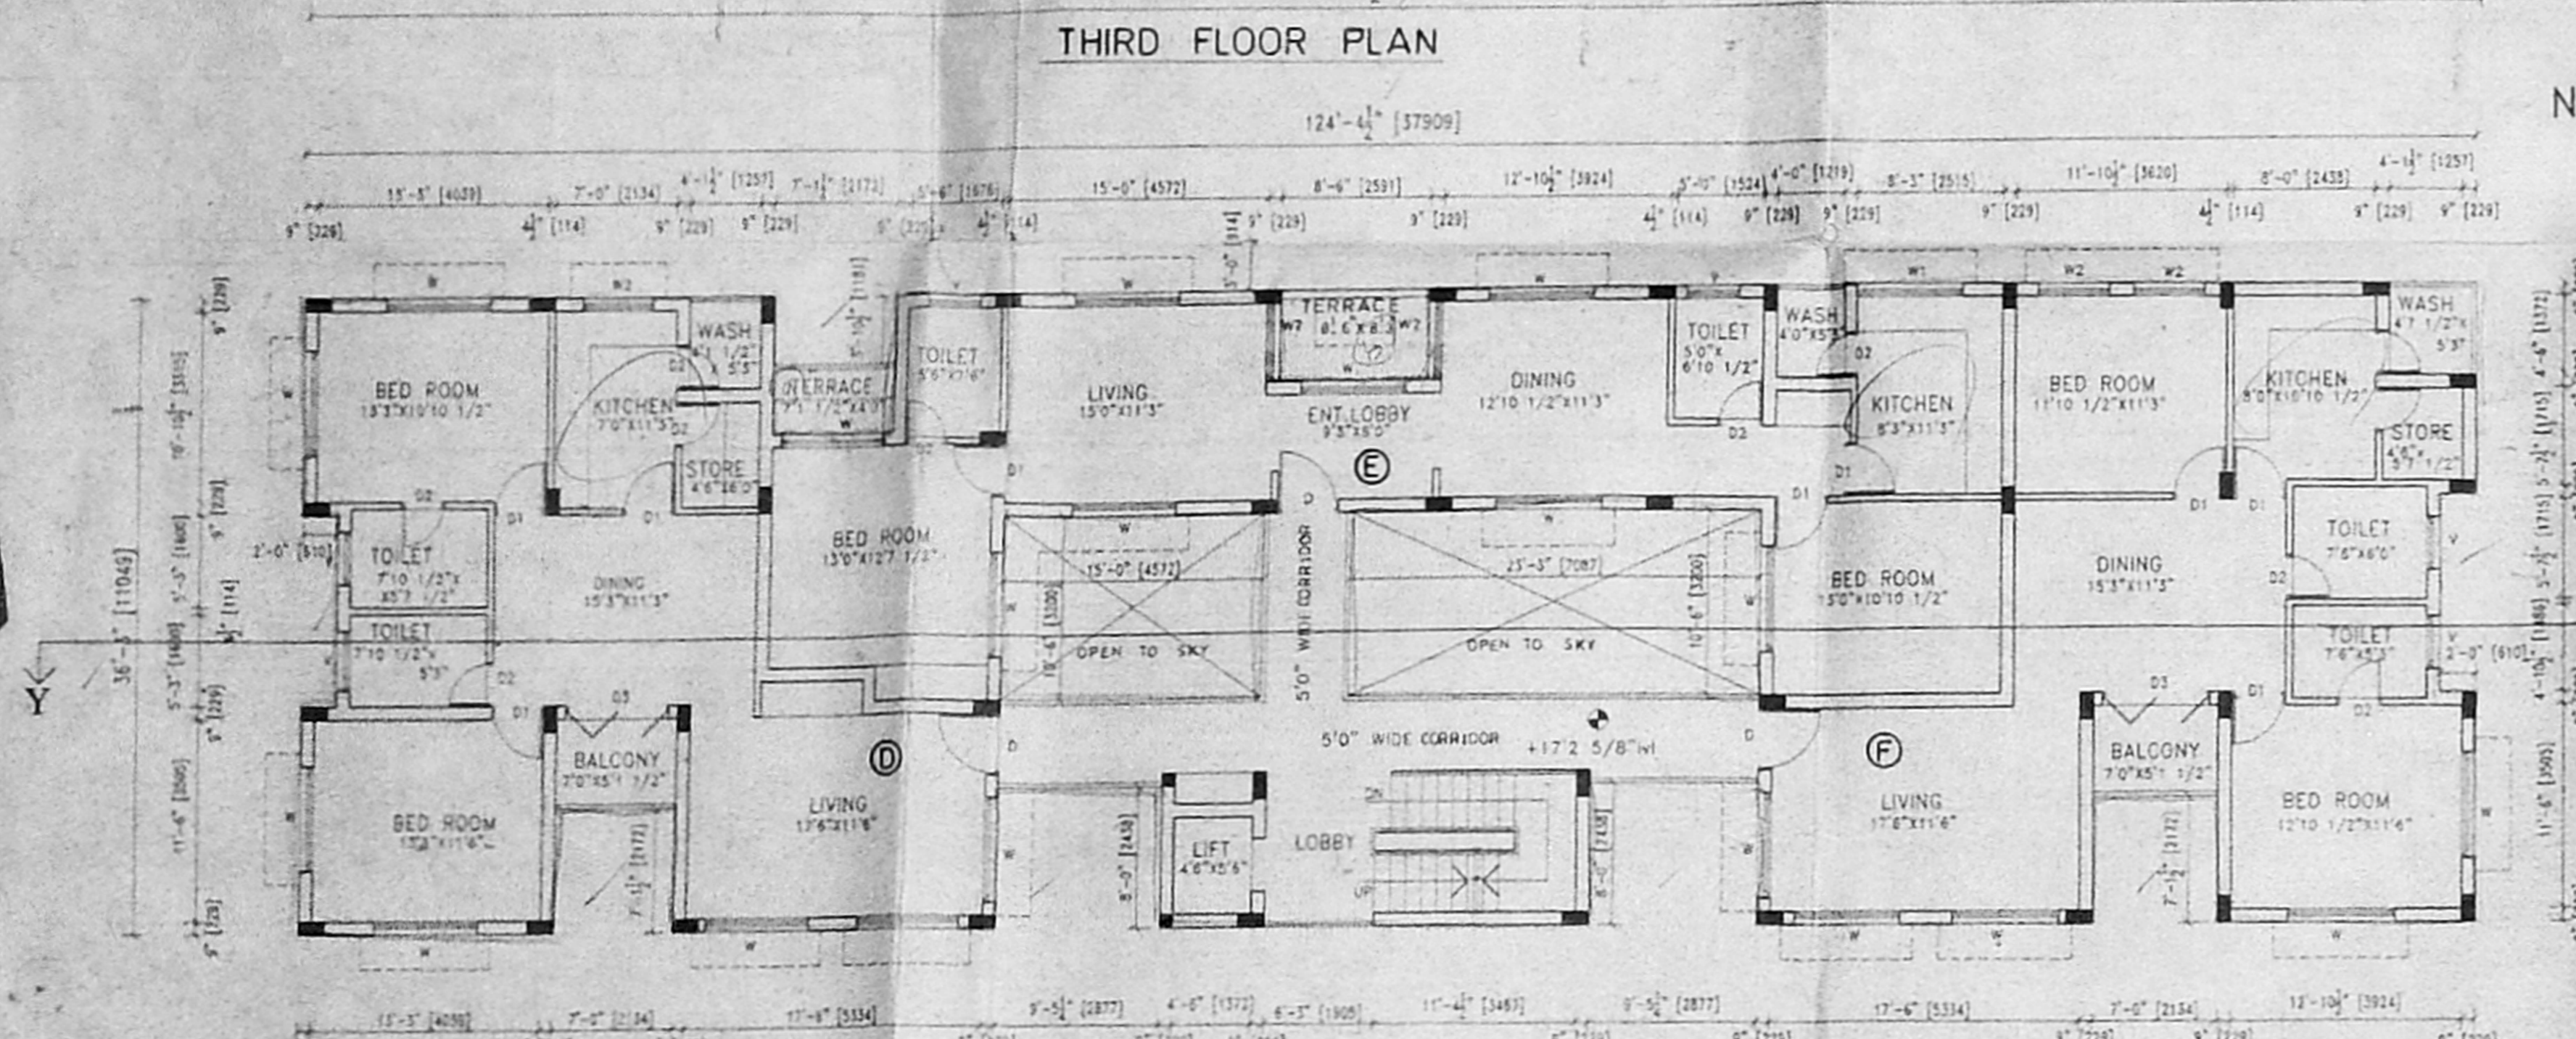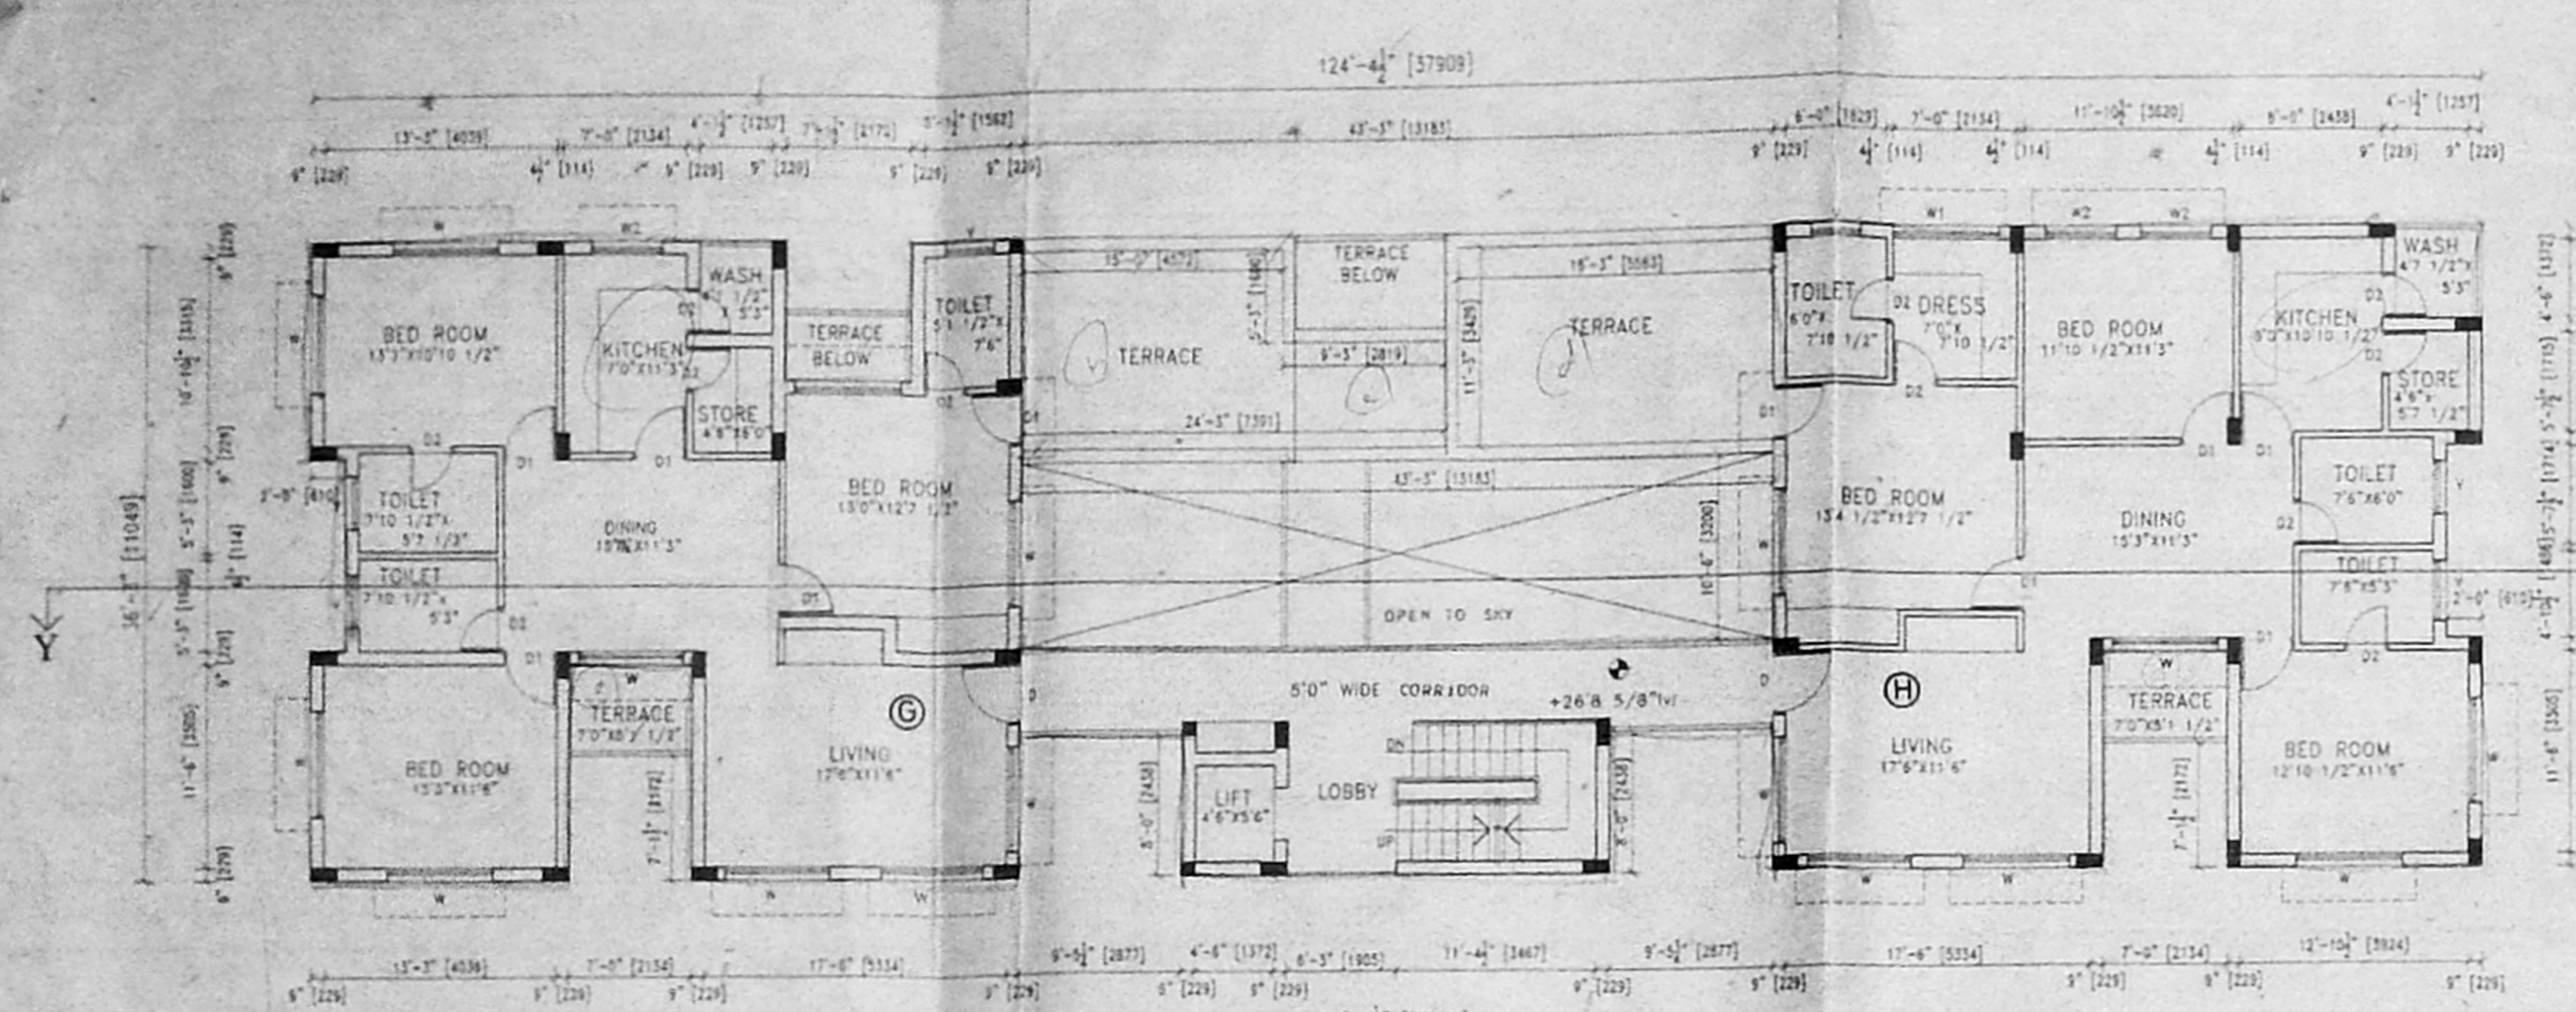

OFFICE COPY

Planning Permit No. 1511/2/2009/1202

**APPROVED**  
SUBJECT TO THE CONDITIONS IN THIS OFFICE LETTER  
No. 1511/2/2009/1202, Dated 4/6/2009

For Member Secretary  
CHENNAI METROPOLITAN  
DEVELOPMENT AUTHORITY  
CHENNAI-600 008.