






OFFICE COPY

11 Revised Plan
Dt: 4/6/1982

CMDA (B) No. 1
C.No. B1/35523/70/1
Asst. _____
Scrutiny P.A. *V. S. Ram*
AP. _____ D.P. _____

Planning Permit No. B/Sep/182
APPROVED
SUBJECT TO THE CONDITIONS IN THIS OFFER LETTER.
No. B1/35523/70/1 Date: 06/10/82

FOR MEMBER SECRETARY
CHENNAI METROPOLITAN
DEVELOPMENT AUTHORITY
CHENNAI-600 008.

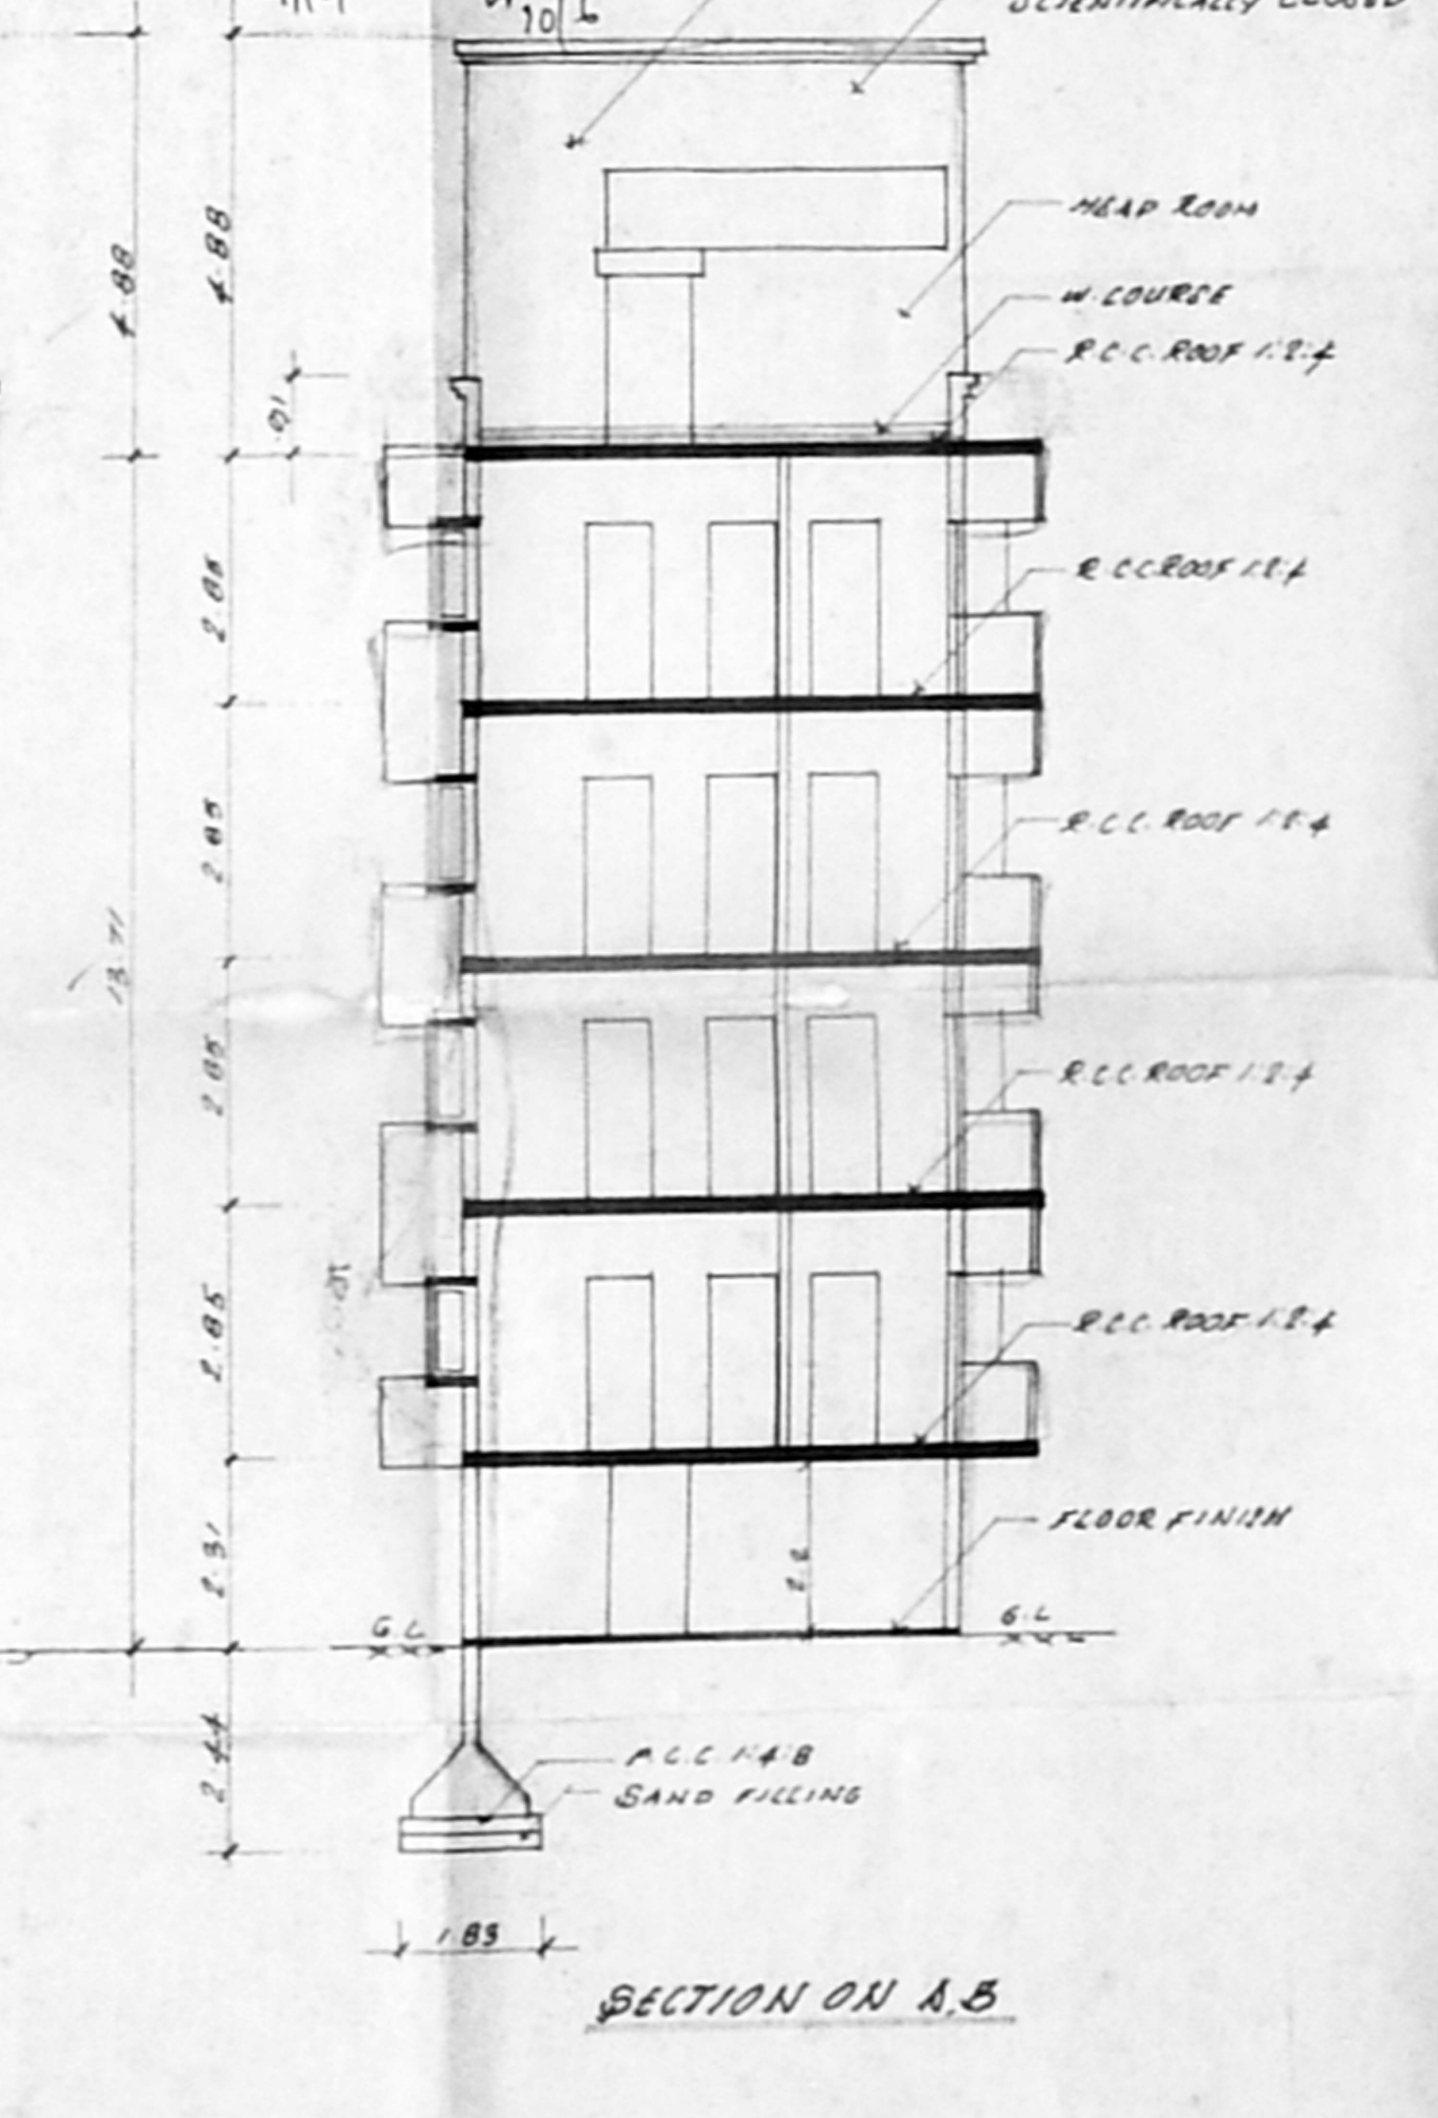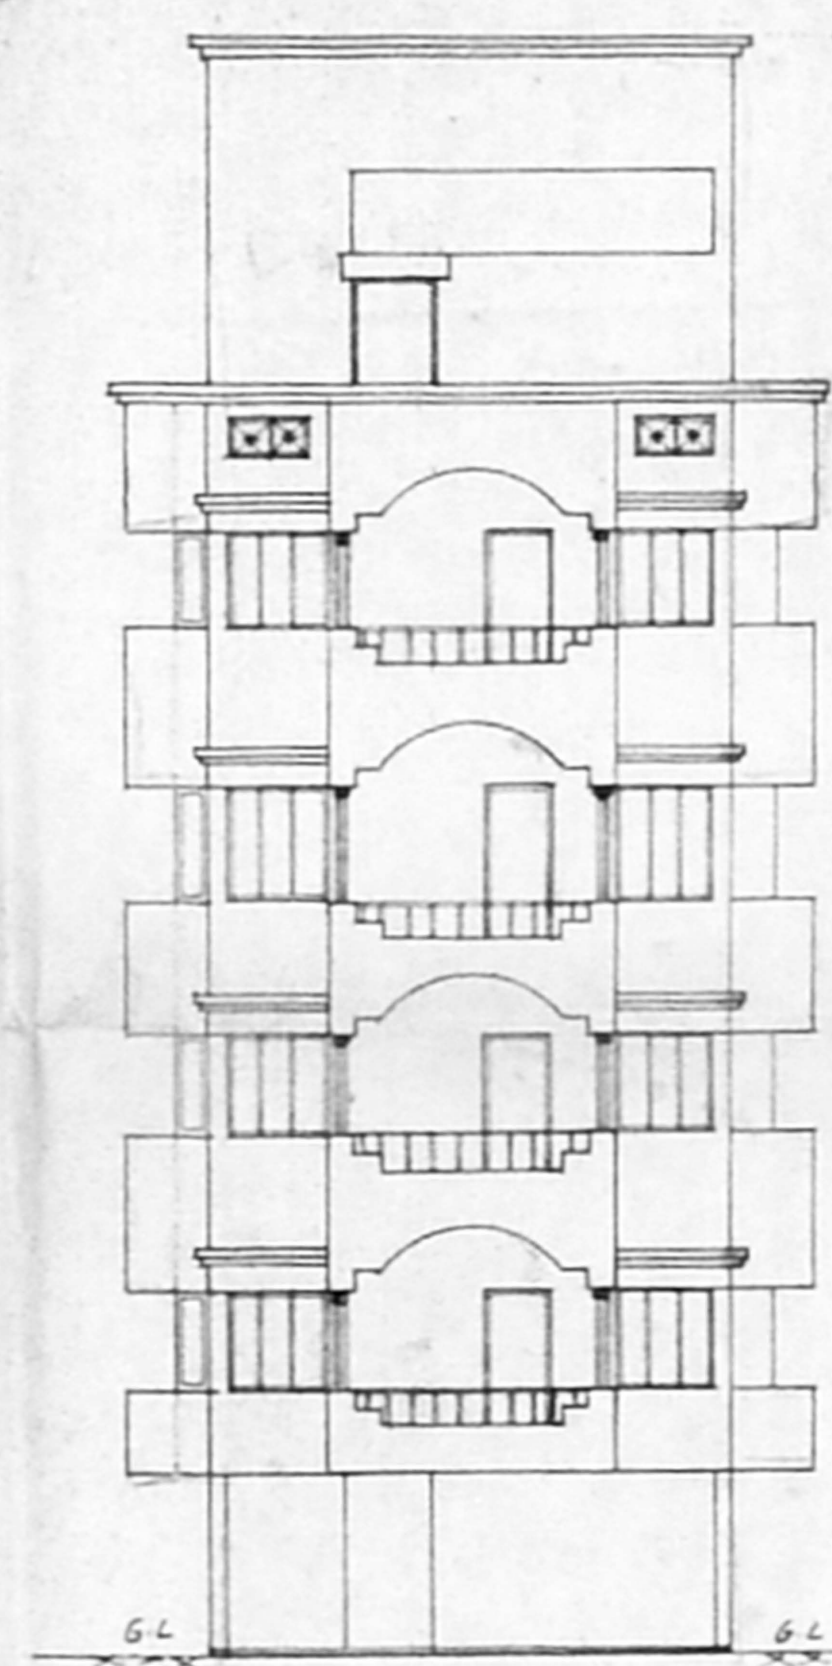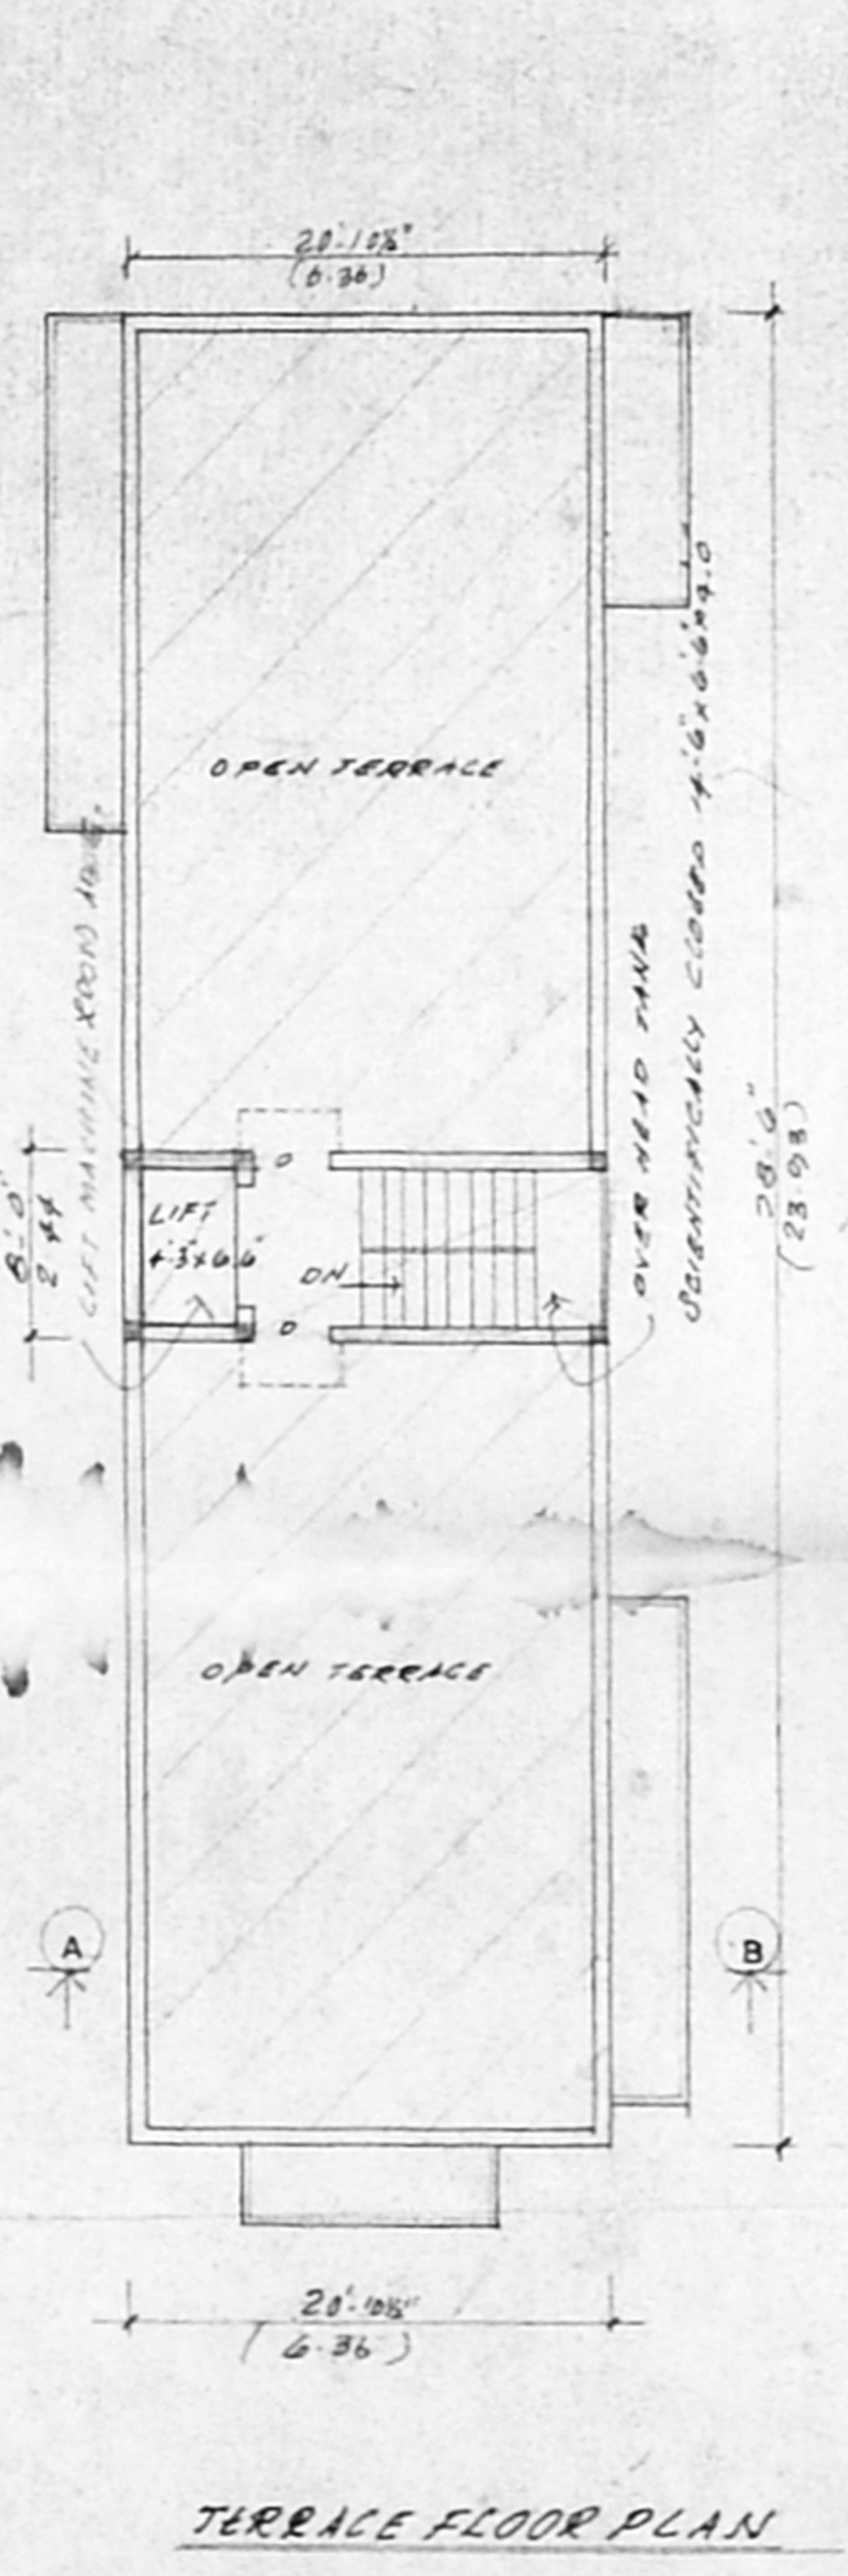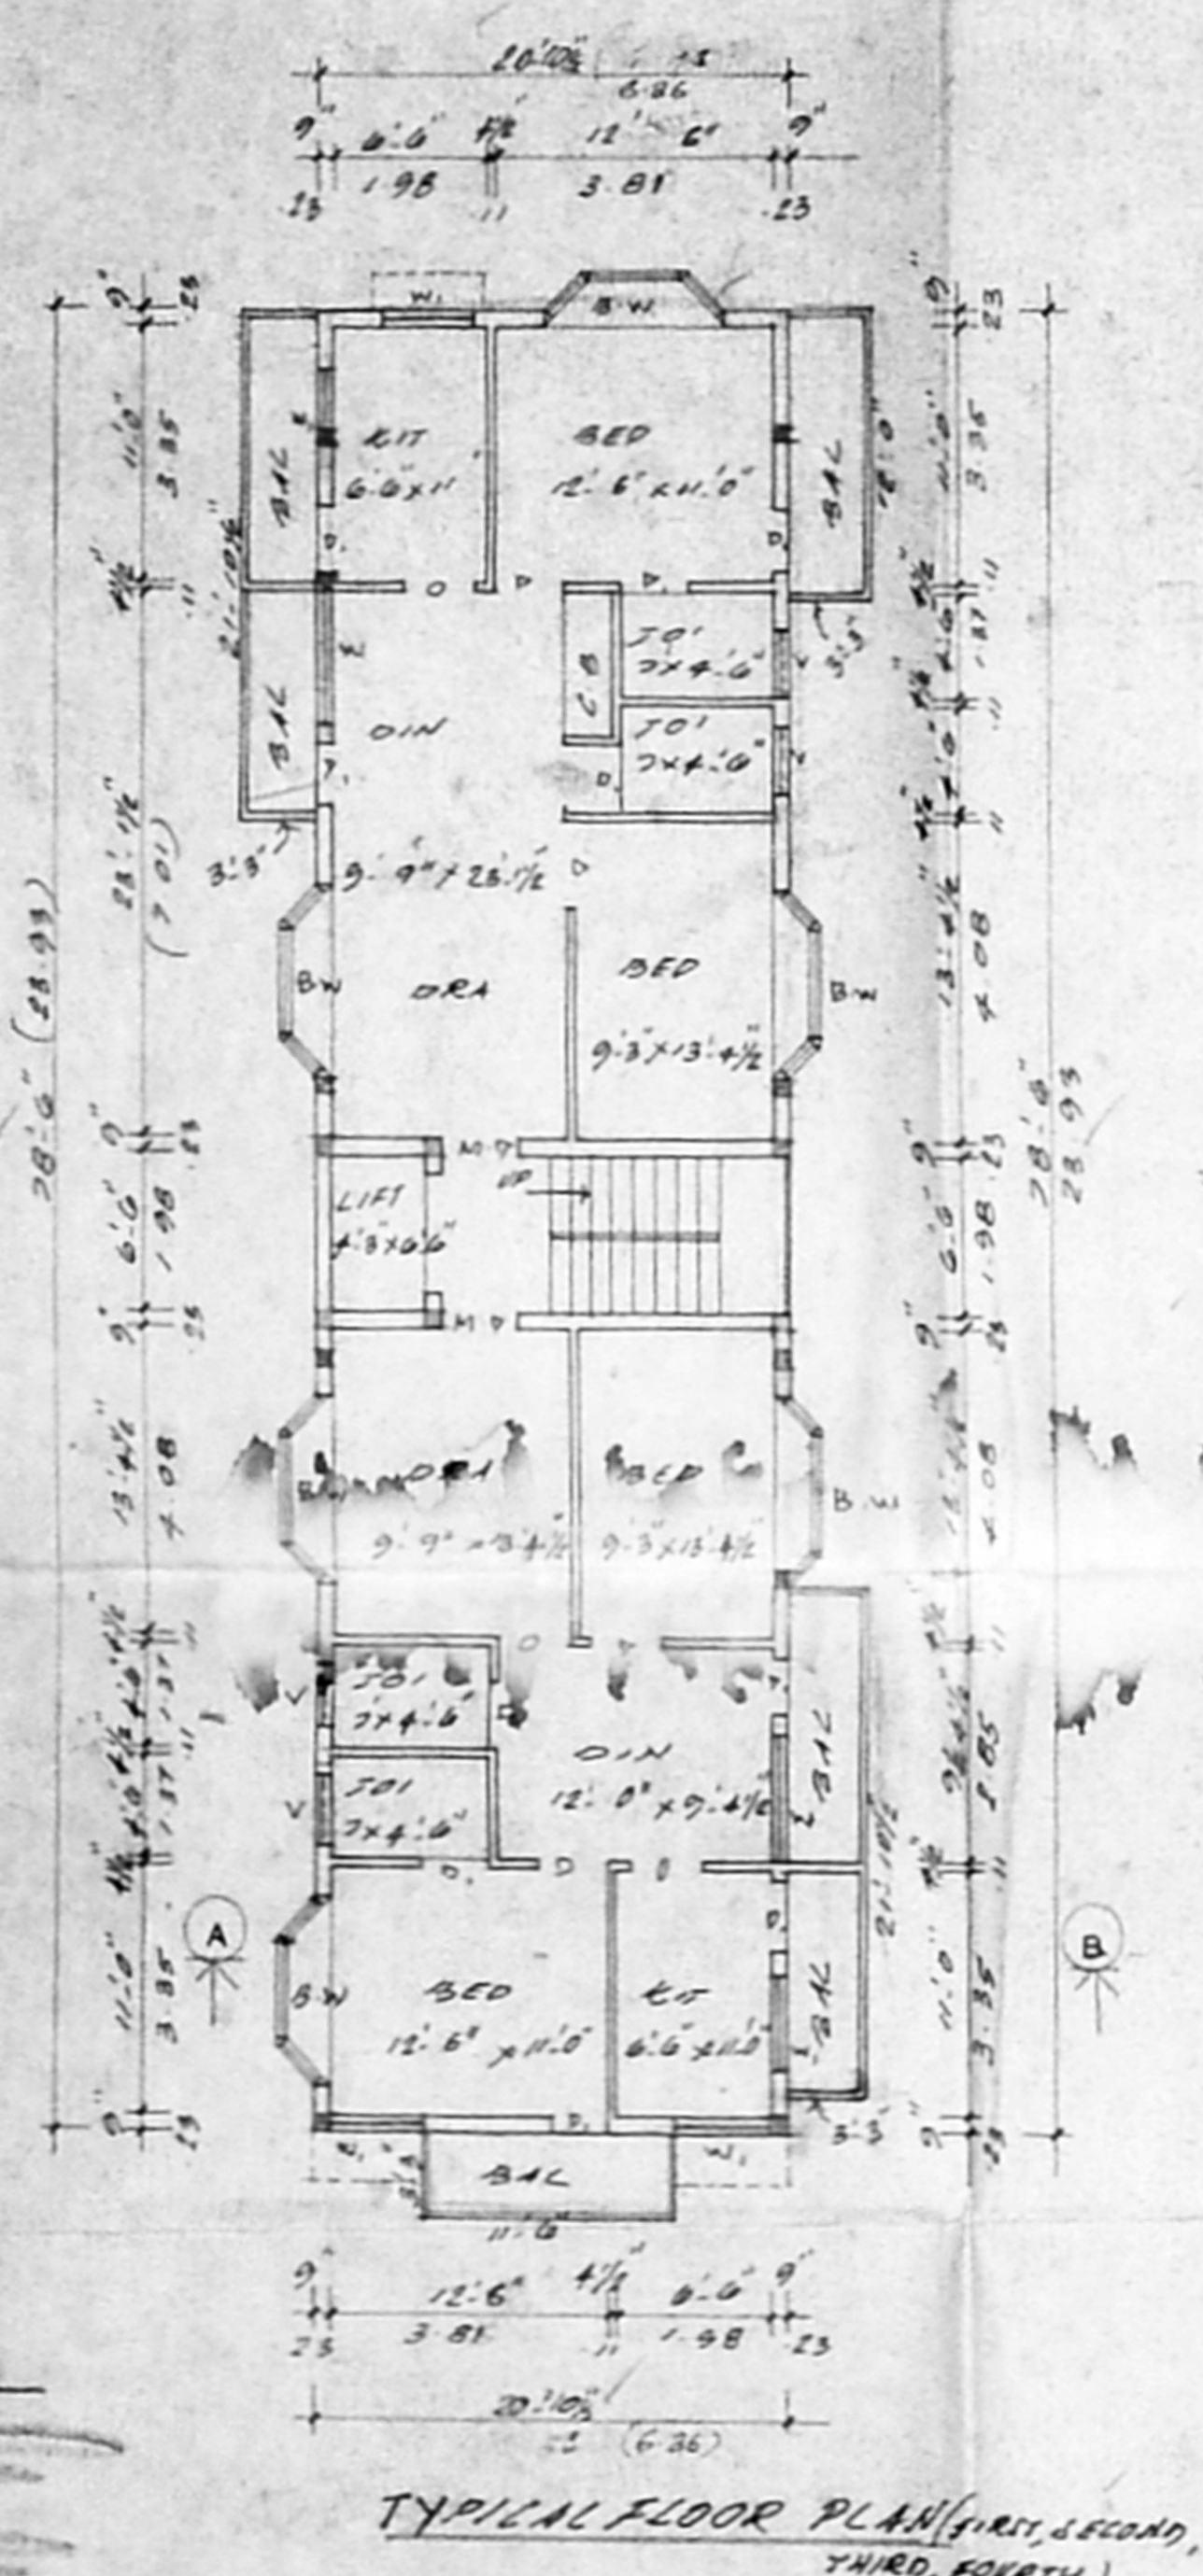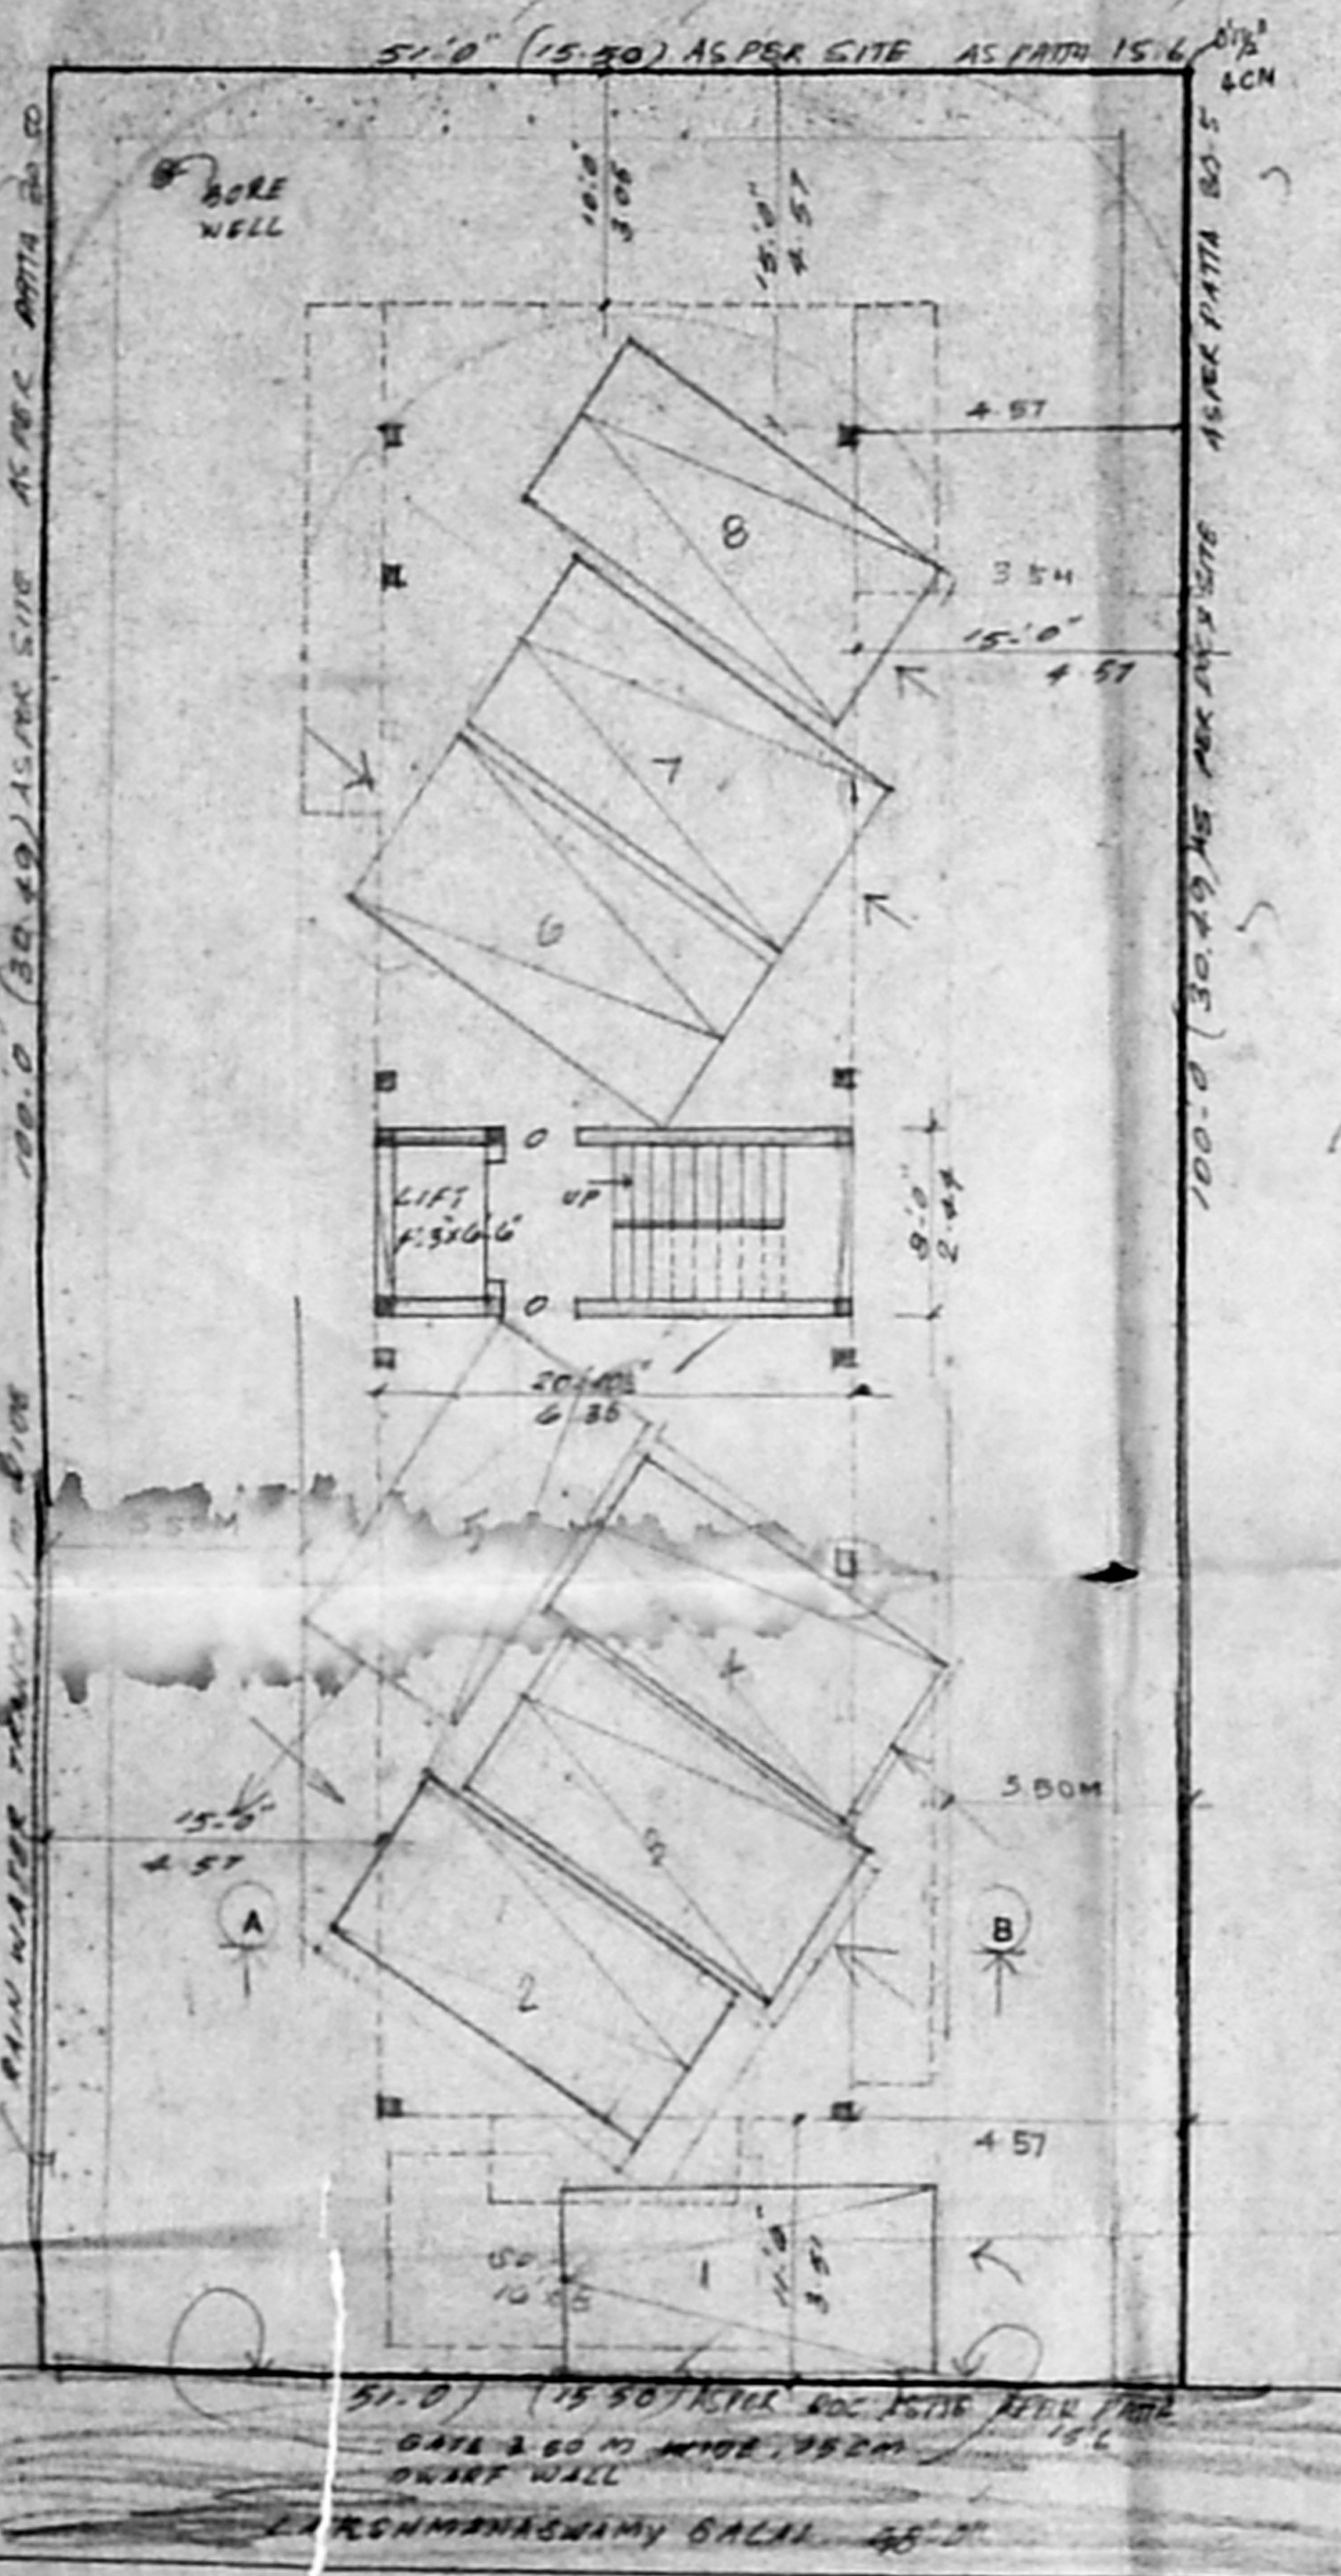

PROPOSED CONSTRUCTION OF
RESIDENTIAL BUILDING AT PLOT
NO. 345, NEW NO. 109
LAKSHMANASWAMY SALAI, K.K.
NAGAR CHENNAI-600 078.
R.S. NO. 419/PART, T.S. NO. 129
BLOCK NO. 138 KODAMBARKAM VILLAGE
CHENNAI-DISTRICT)
DIVISION: 1 ZONE NO. 1
SCALE: 1/8" = 1'-0"

AREA STATEMENT

PLOT AREA	473.80 m ²
BILT FLOOR	15.61 m ²
TYPICAL FLOOR	172.54 x 4.090.16 m ²
TOTAL FLOOR	705.97 m ²
F.S.I. 1.497, PLOT COVER: 3.7%	

JOINERY

M.O. MAIN DOOR	3'3" x 7'0"
D. DOOR	3'0" x 7'0"
O. DOOR	2'6" x 7'0"
W. WINDOW	6'0" x 4'6"
W. WINDOW	4'0" x 4'6"
V. VENTILATOR	2'0" x 2'0"
B.W. BAY WINDOW	8'0" x 4'6"

COLOUR INDEX

PROPOSED

ROAD

SITE

OWNERS

M. Lakshmanaswamy

LICENSED SURVEYOR

S. SIVAN, M. S. SIVAN, C.E. (S.O.)
Consulting Civil Engineer, Chartered Engg.
Approved Value 5 Licensed Surveyor
Class-I, Reg. No. 75-2021-2022
Corporation of Chennai,
NEW No. 5, Old No. 254,
Mogappair East, Chennai-600 050.
Phone: 656200.