
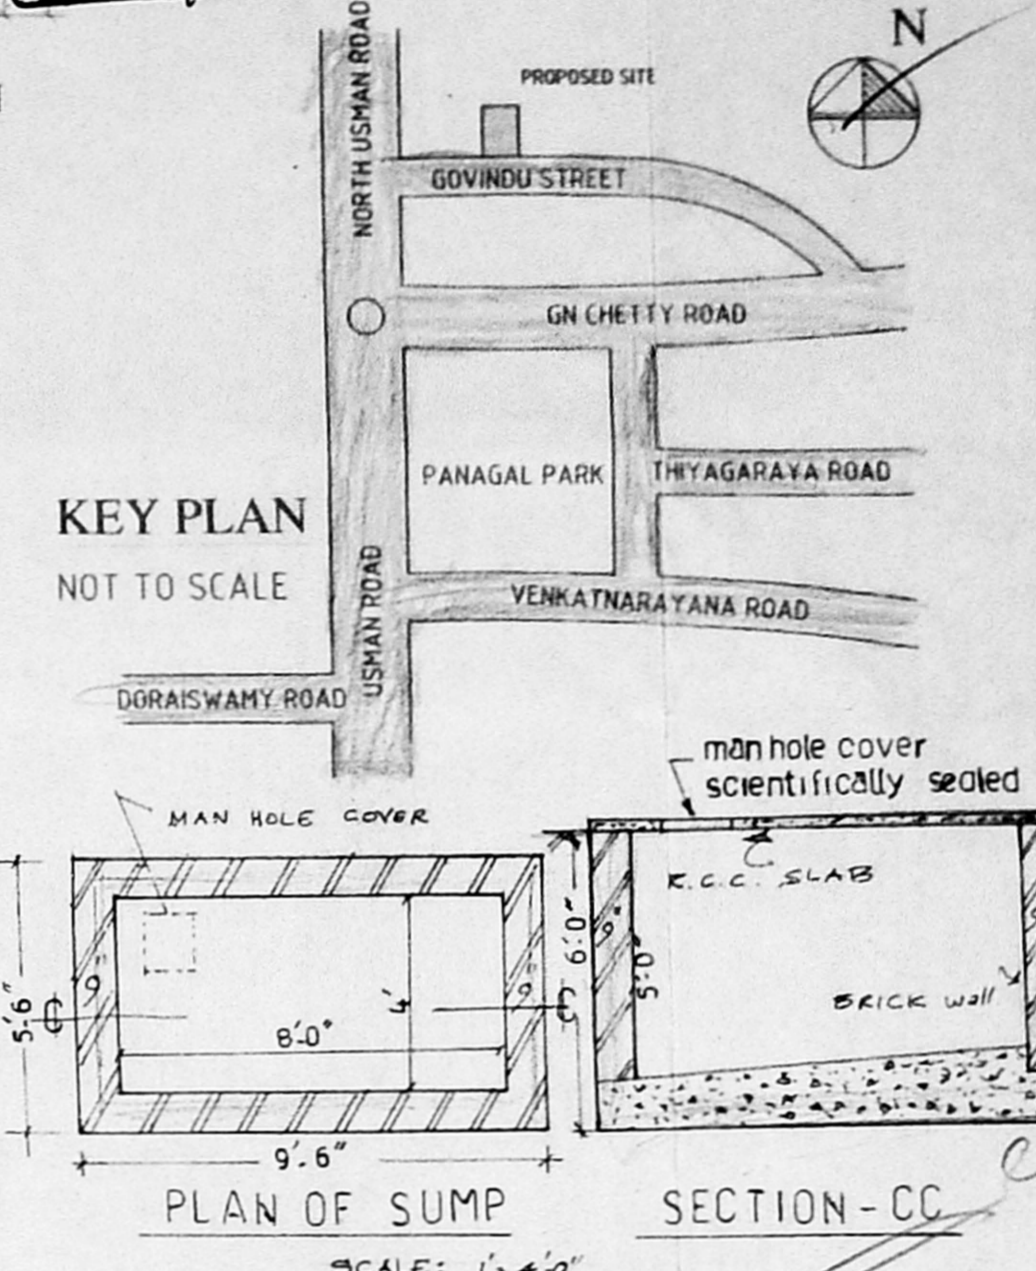


CMDA (B)/E/ No. 1
C. No. 82/10747/2001
Arst. Scrutiny P.A. 16/05/2001
A.P. 2/5/2001 D.P.

1st Revised Plan





SCHEDULE OF JOINERY			
NO.	WIDTH	HEIGHT	DESCRIPTION
D1	100	213	T.W MAIN DOOR
D2	91	213	T.W PANNELLED DOOR
D3	76	213	T.W PANNELLED DOOR
W	182	137	T.W GLAZED WINDOW
W1	152	137	T.W GLAZED WINDOW
FW	244	198	T.W GLAZED FRENCH WINDOW
FW1	187	198	T.W GLAZED FRENCH WINDOW
KW	182	91	T.W GLAZED KITCHEN WINDOW
KW1	122	91	T.W GLAZED KITCHEN WINDOW
V1	76	76	T.W GLAZED VENTILATOR

- SPECIFICATIONS:**
- 2.3 THK. 19" BRICK WORK IN CM 14.
 - 2.1 THK. (4.5") BRICK WORK IN CM 14 with # MS ROODS AT EVERY COURSE.
 - PLASTERING THE WALLS IN CM.
 - PLASTERING THE CEILING AND EXPOSED CONCRETE SURFACE IN CM 13.
 - WEATHERING COURSE IN BRICK, JELLY LINE CONCRETE 3" AVG. THK. AND WITH A COURSE OF FLATS TILES IN CM 13.
 - FLOORING WITH HYDRAULIC PRESSED MOSAIC TILES SET IN CM 14 AND SKIRTING 5".
 - THE D.H.T IS SCIENTIFICALLY SEALED.
 - THE SUMP IS SCIENTIFICALLY SEALED.

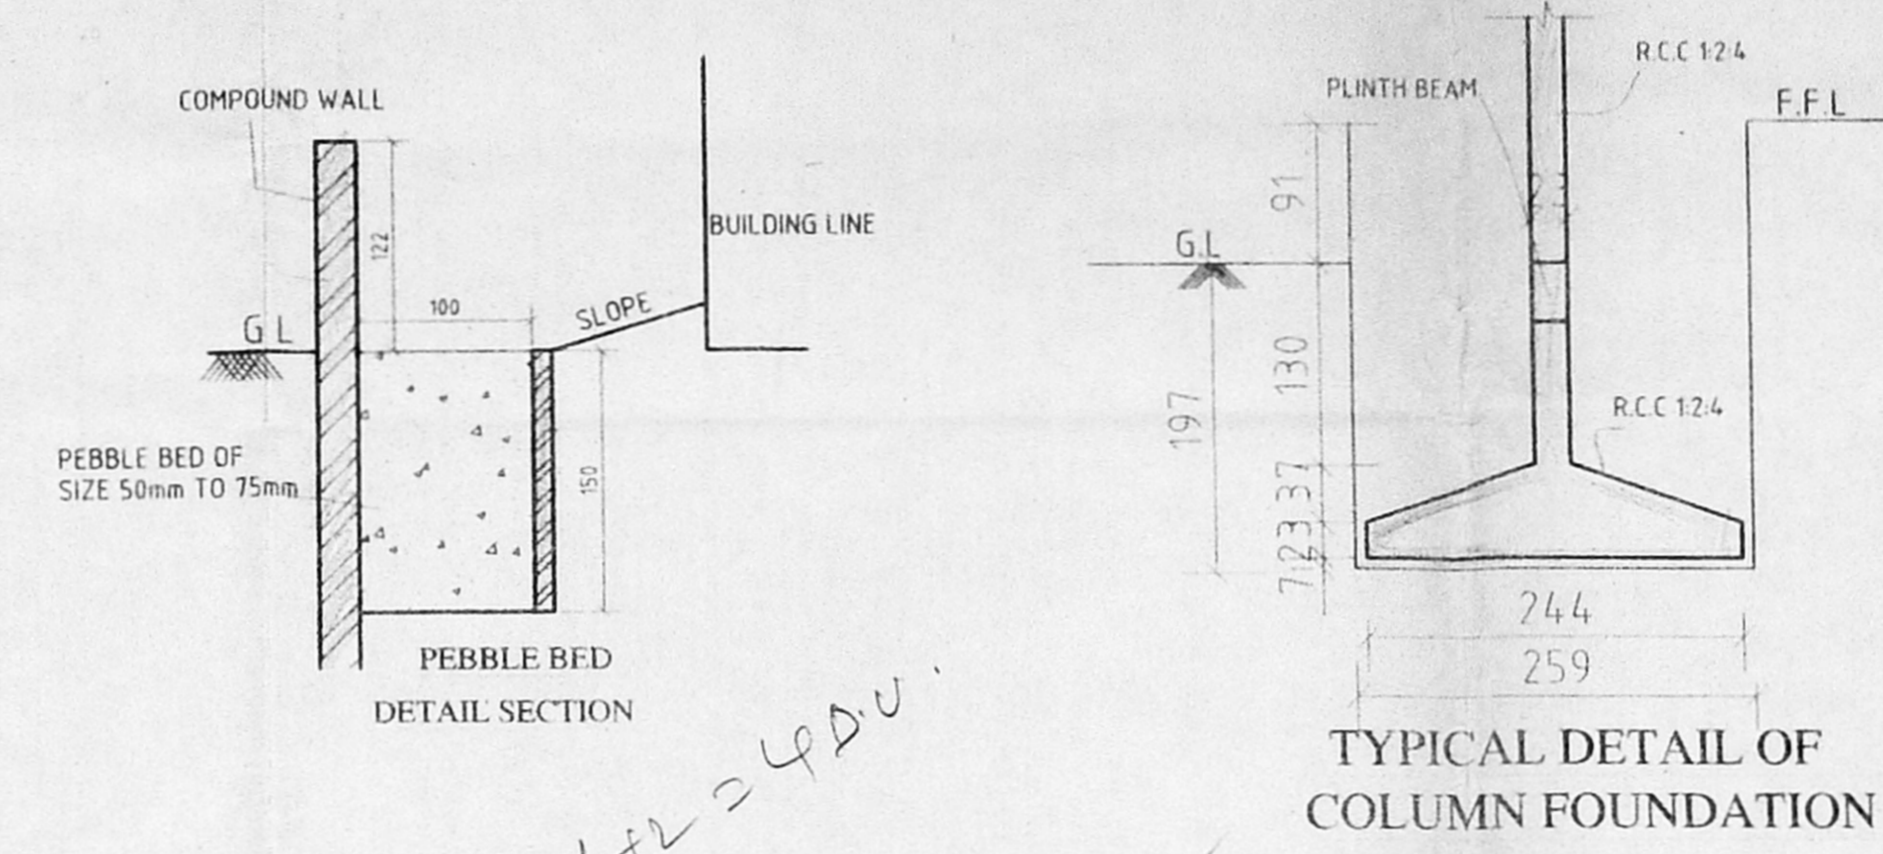

AREA STATEMENT

AREA	SQ. FT.	SQ. M.
PLOT AREA	4800.00	445.93
GROUND FLOOR AREA	190.41	17.69
FIRST FLOOR AREA	2332.99	216.74
SECOND FLOOR AREA	2332.99	216.74
THIRD FLOOR AREA	2332.88	216.73
TOTAL BUILT-UP AREA	7889.25	667.90
PLOT COVERAGE (F FLOOR F.S.J)	48.60%	14.97

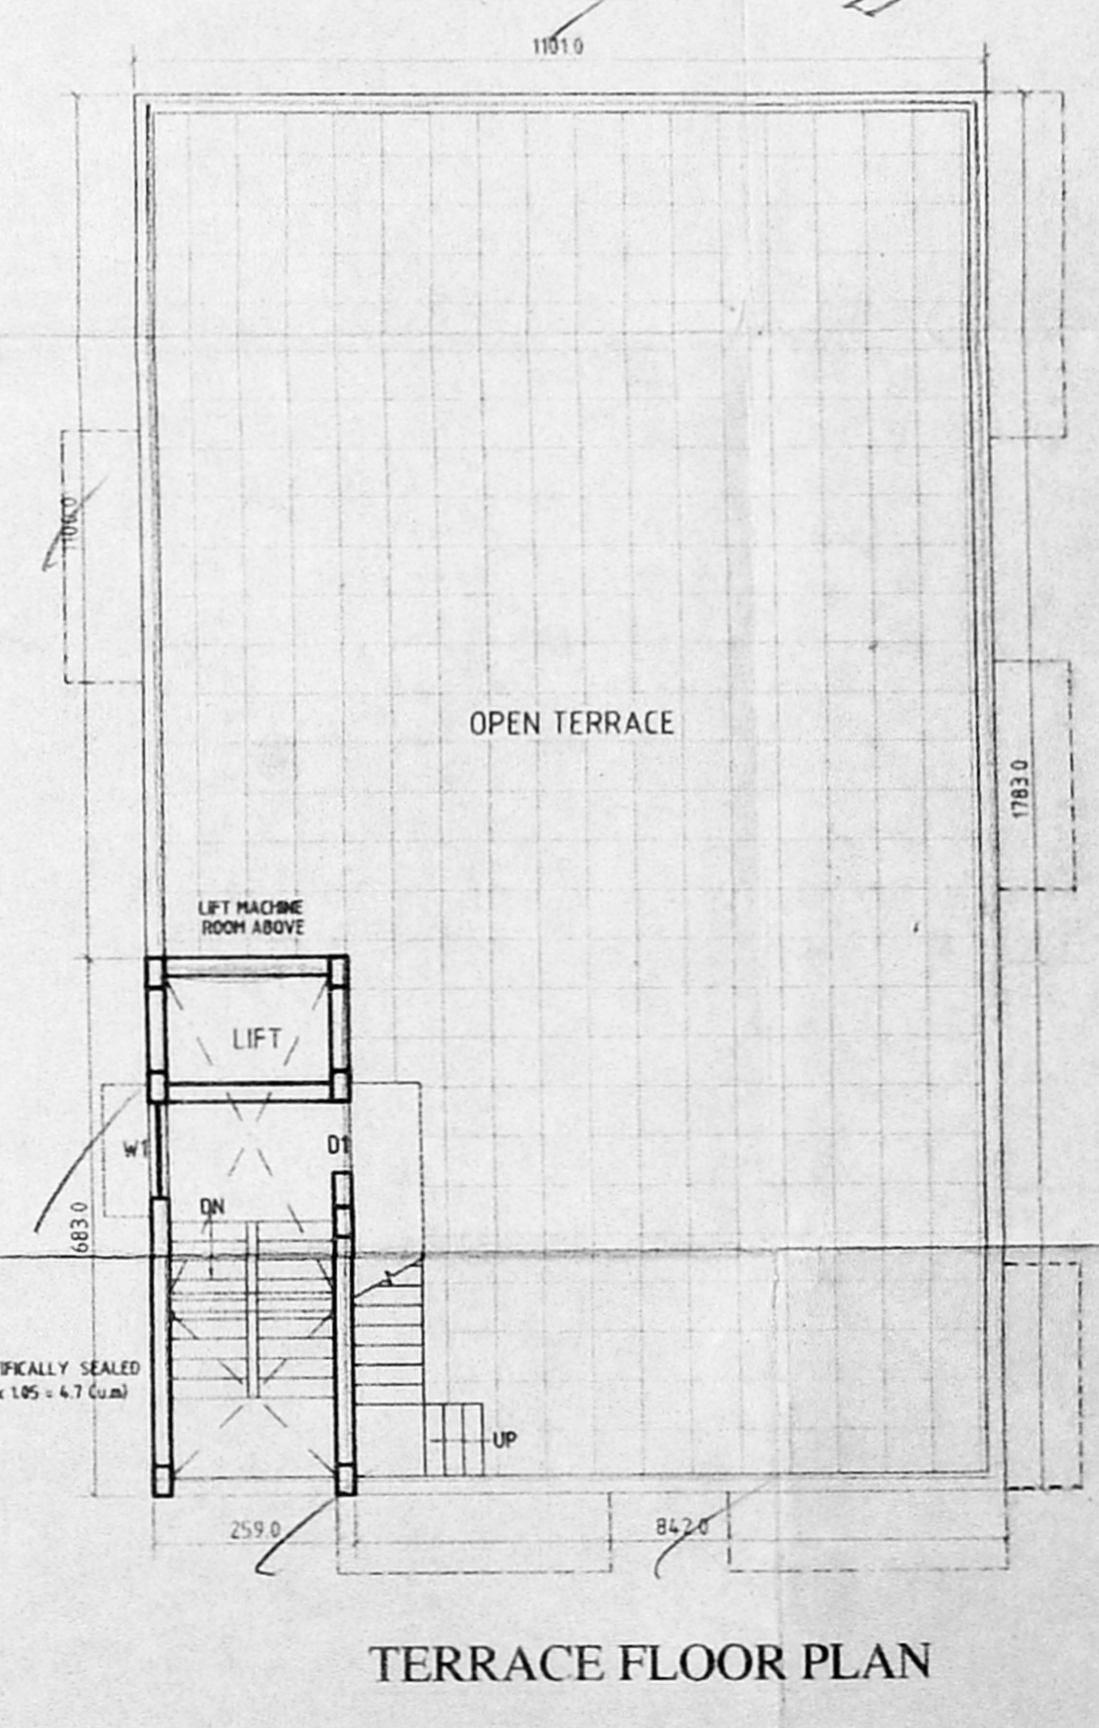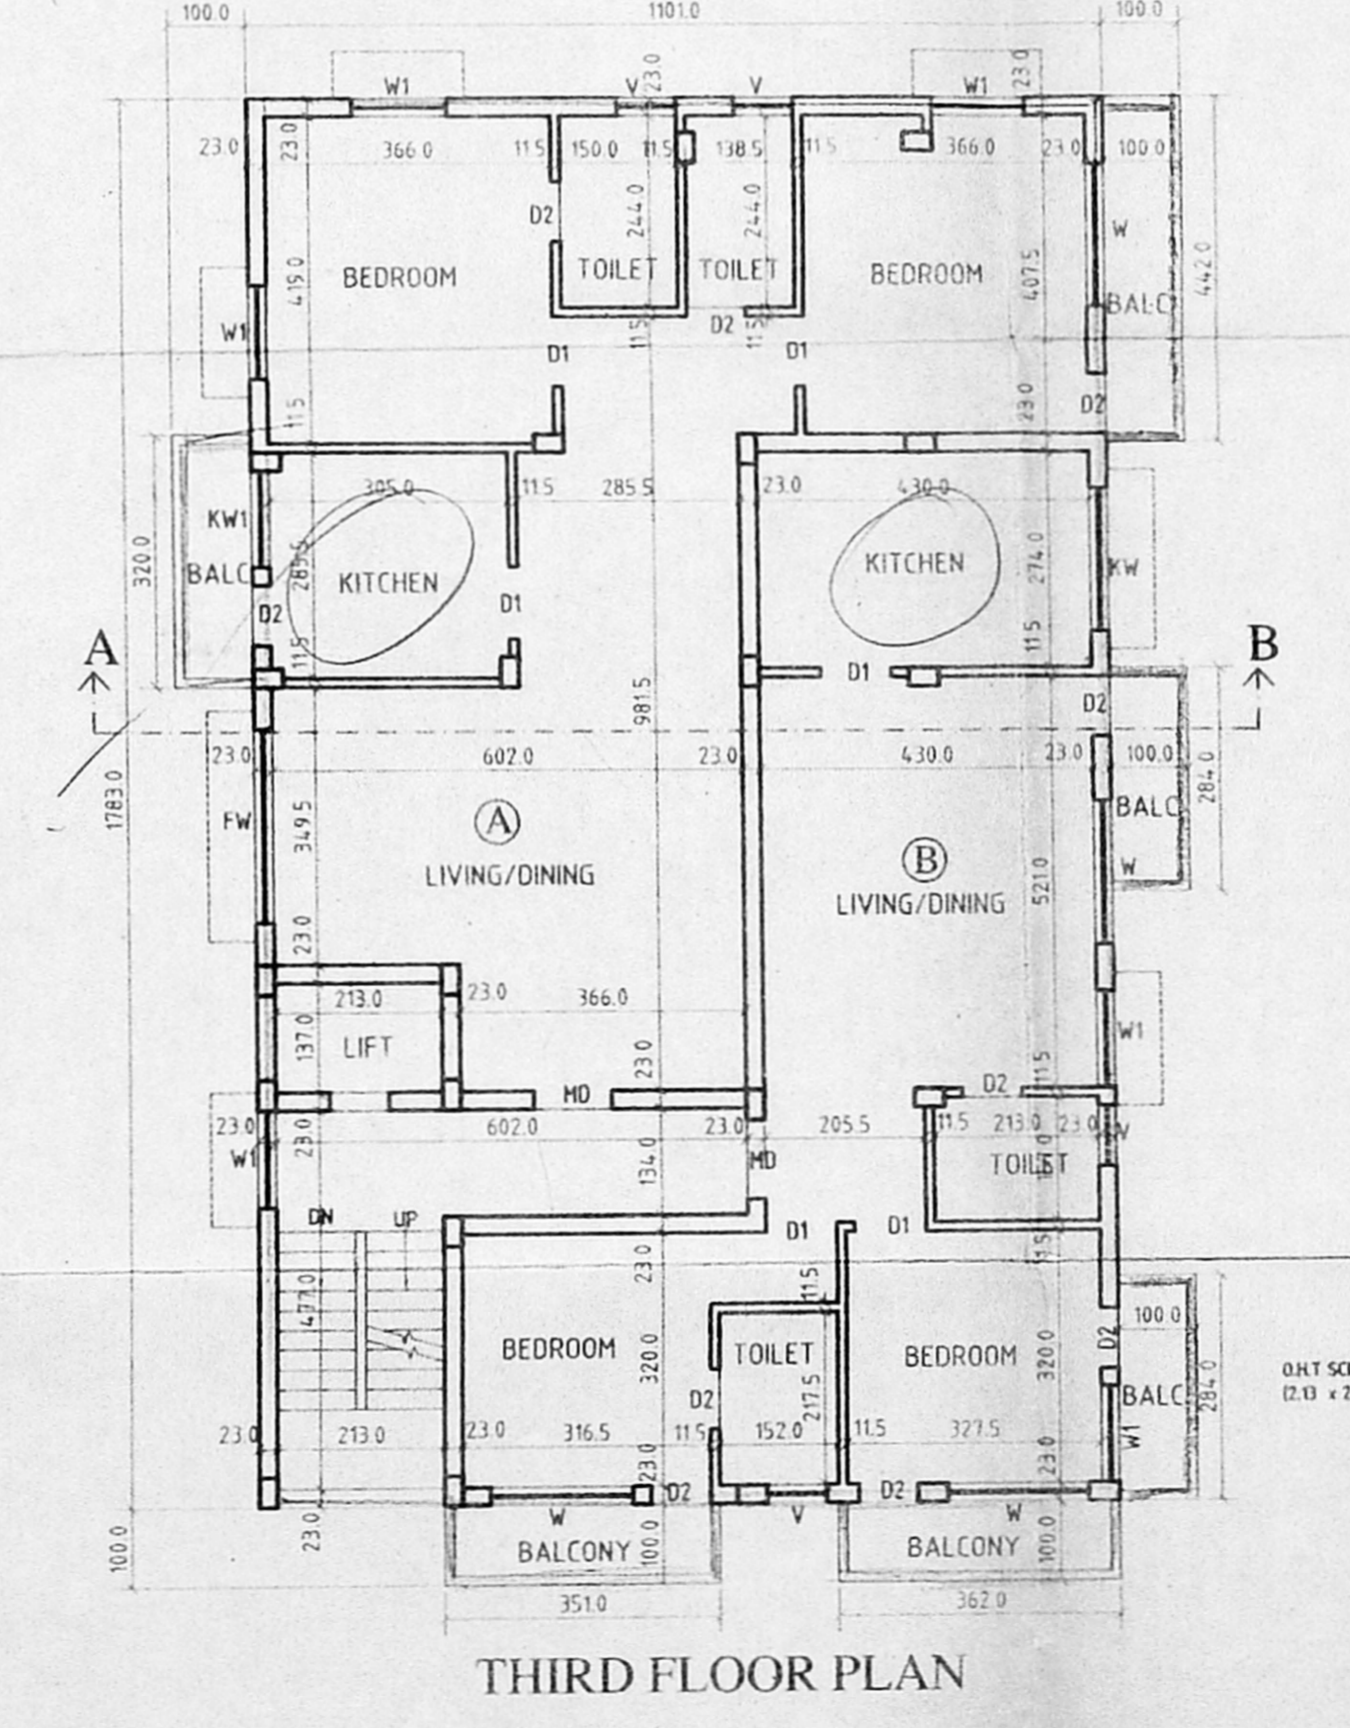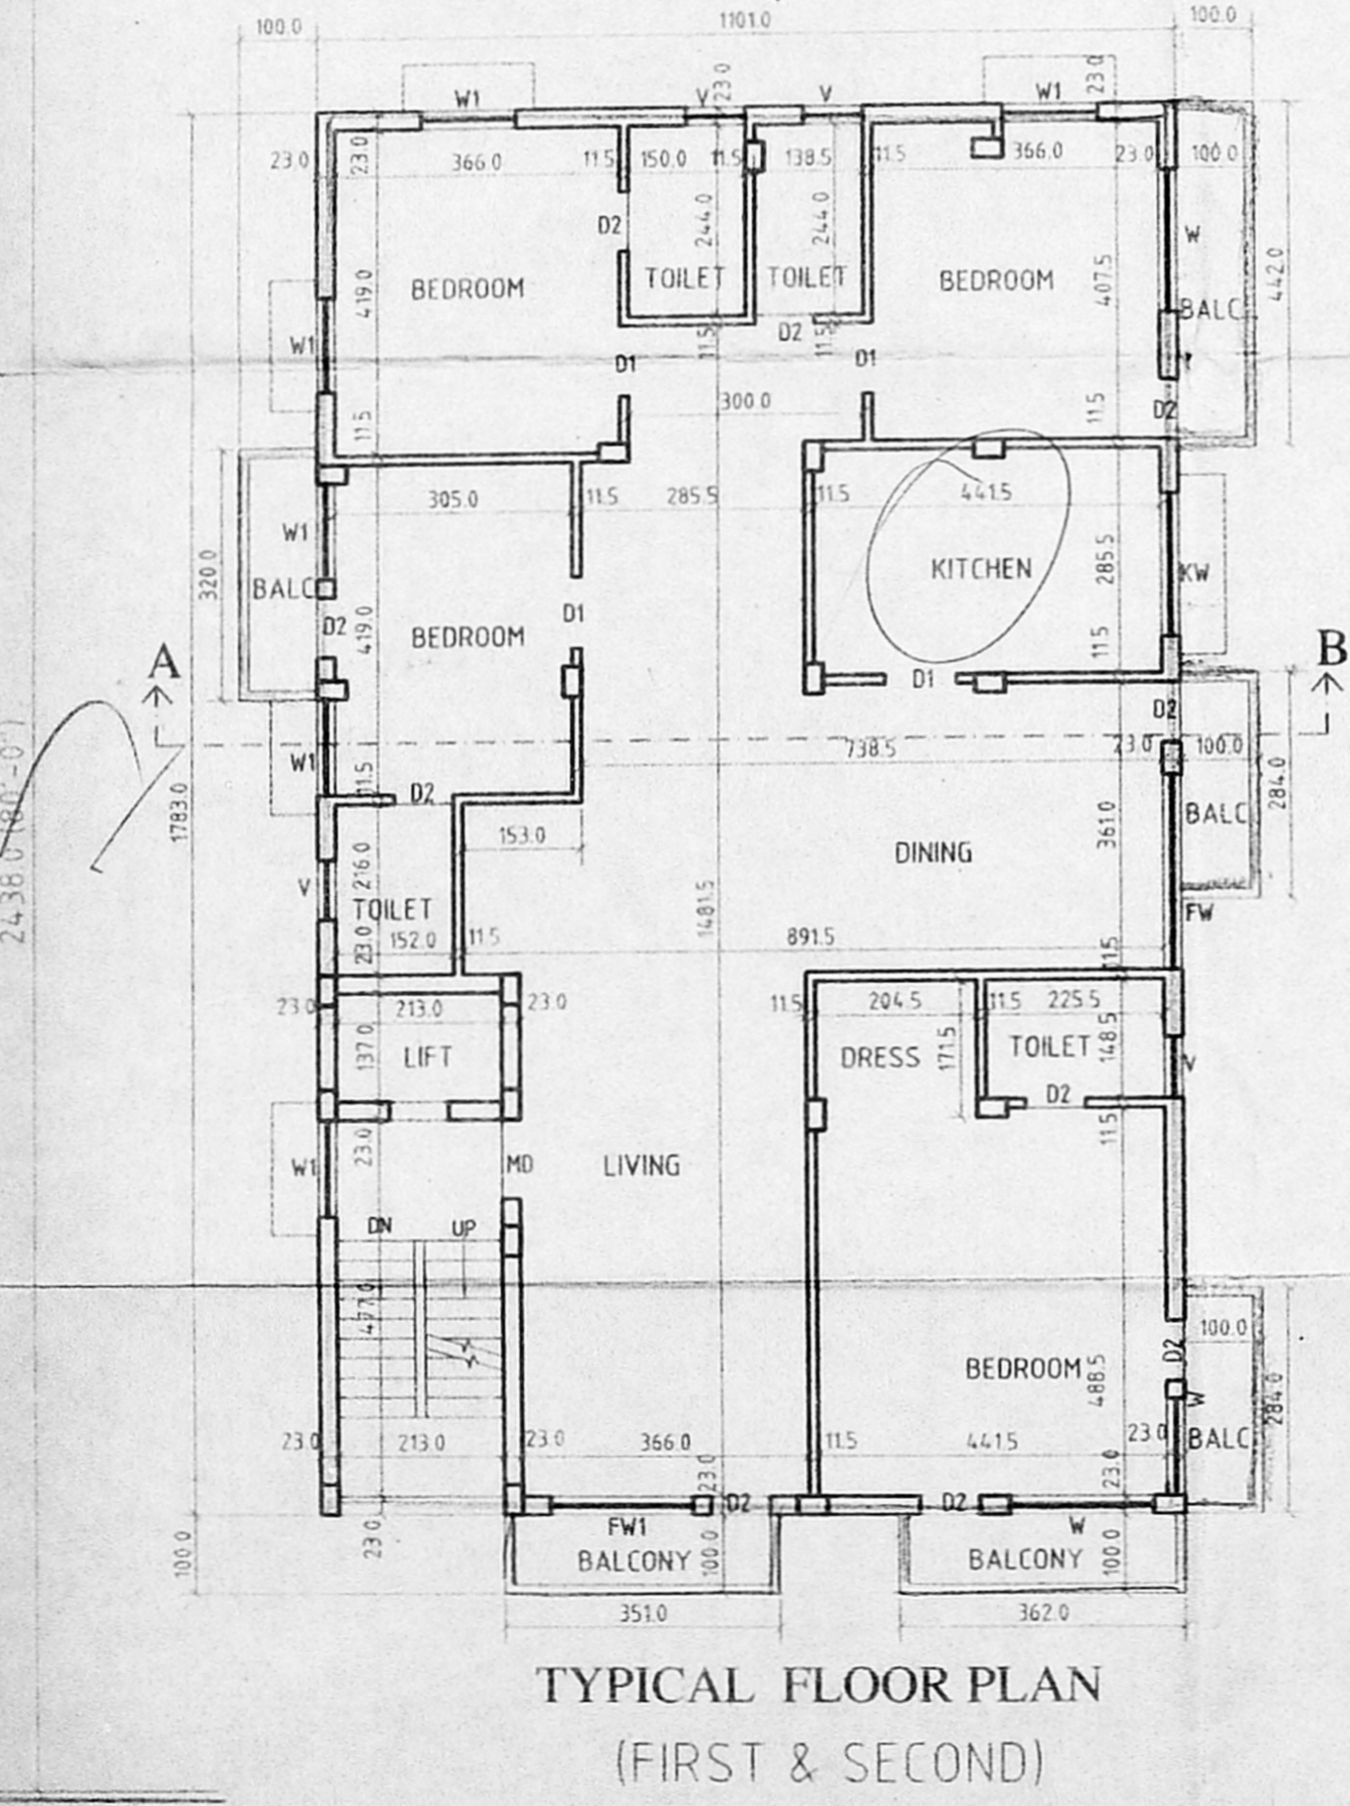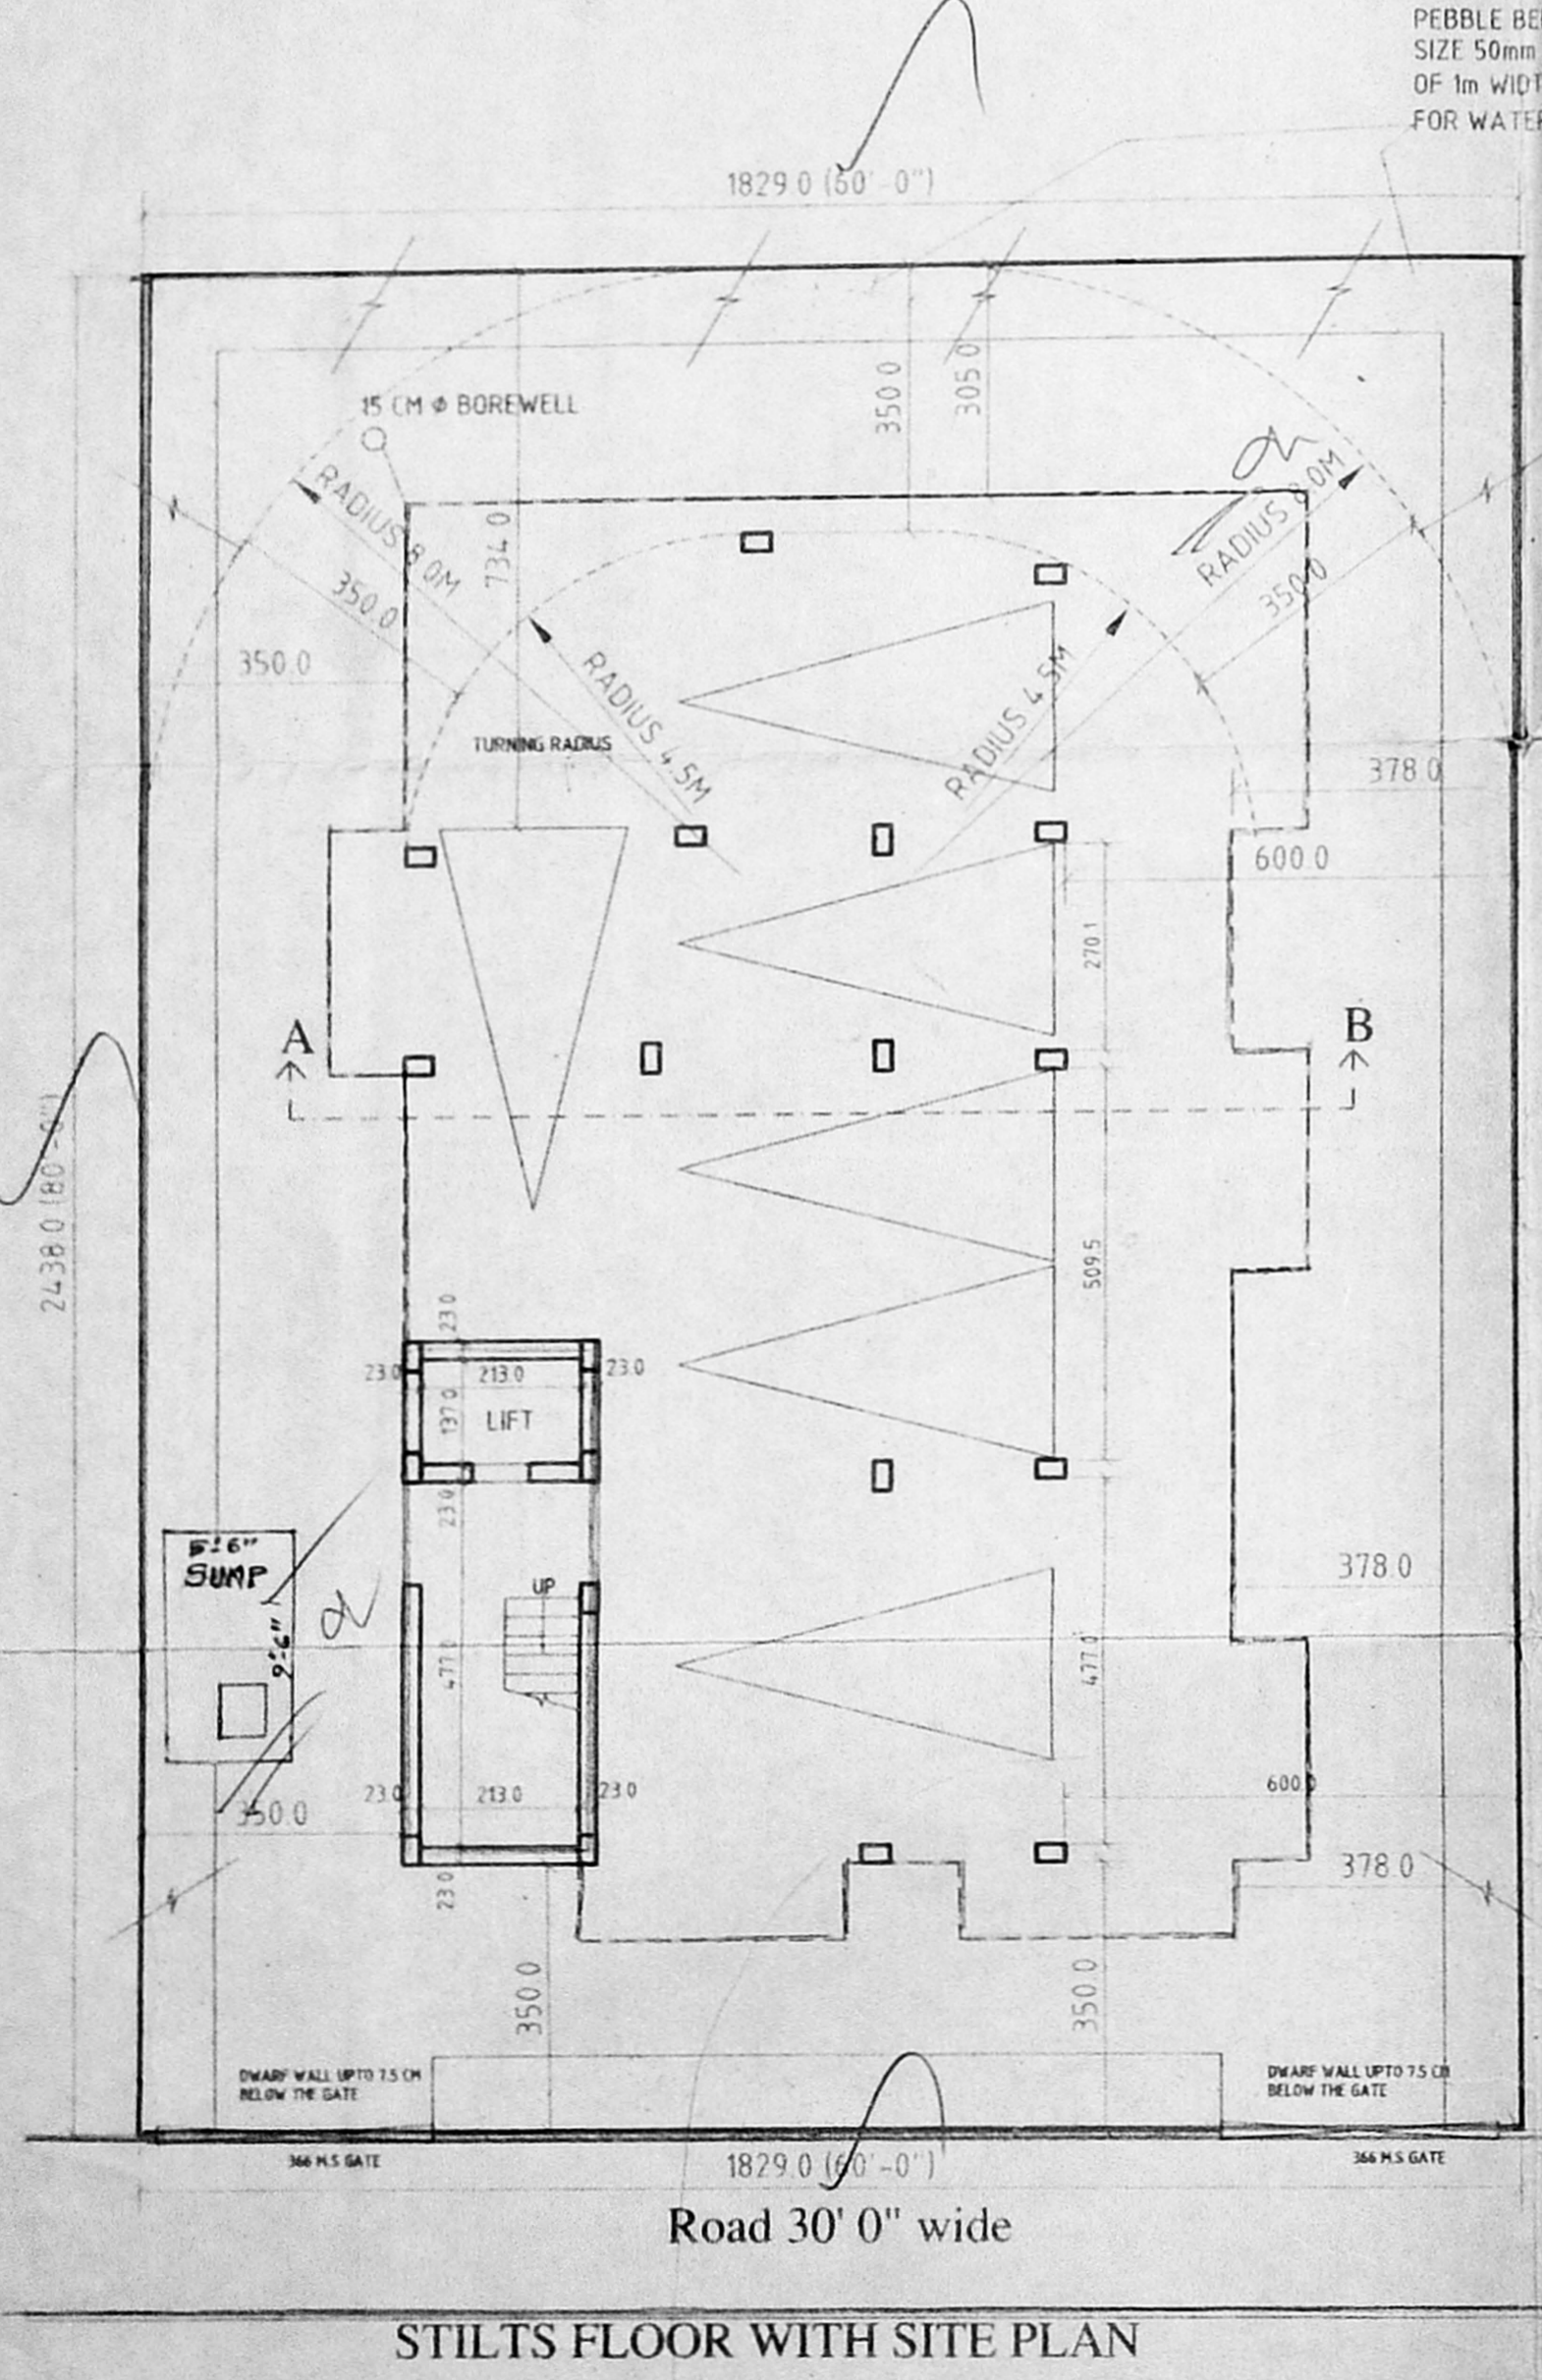

ALL MEASUREMENTS ARE IN CMS

SCALE 1:100 DATE 02-01-2001

ALL MEASUREMENTS ARE IN CM

OWNER
M. DAMEEM ANSARI
POWER HOLDER

SIGNATURE OF POWER HOLDER

PROJECT:
PROPOSED CONSTRUCTION OF RESIDENTIAL BUILDING DOOR (NEW) NO. 24, GOVINDU STREET, CHENNAI - 17. T.S NO: 5314, BLOCK NO. 152, T.NAGAR, MADRAS DISTRICT.

ARCHITECT
M. Dameem Ansari
M. DAMEEM ANSARI, M.Arch, A.I.A., Regd. Architect No. C.A. 93/16/176
Licensed Surveyor Corp. of Madras No. R.A. 299
ANSARI & ASSOCIATES
2, MANNAR REDDY STREET
T. NAGAR, MADRAS-600 017

M. DAMEEM ANSARI M.Arch A.I.A. REGD ARCHITECT NO: C.A. 93/16/176 LICENSED SURVEYOR CORPN OF MADRAS NO: RA 299 # 2, MANNAR REDDY STREET T-NAGAR, CHENNAI-600017