



ELEVATION
SCALE: 1/75

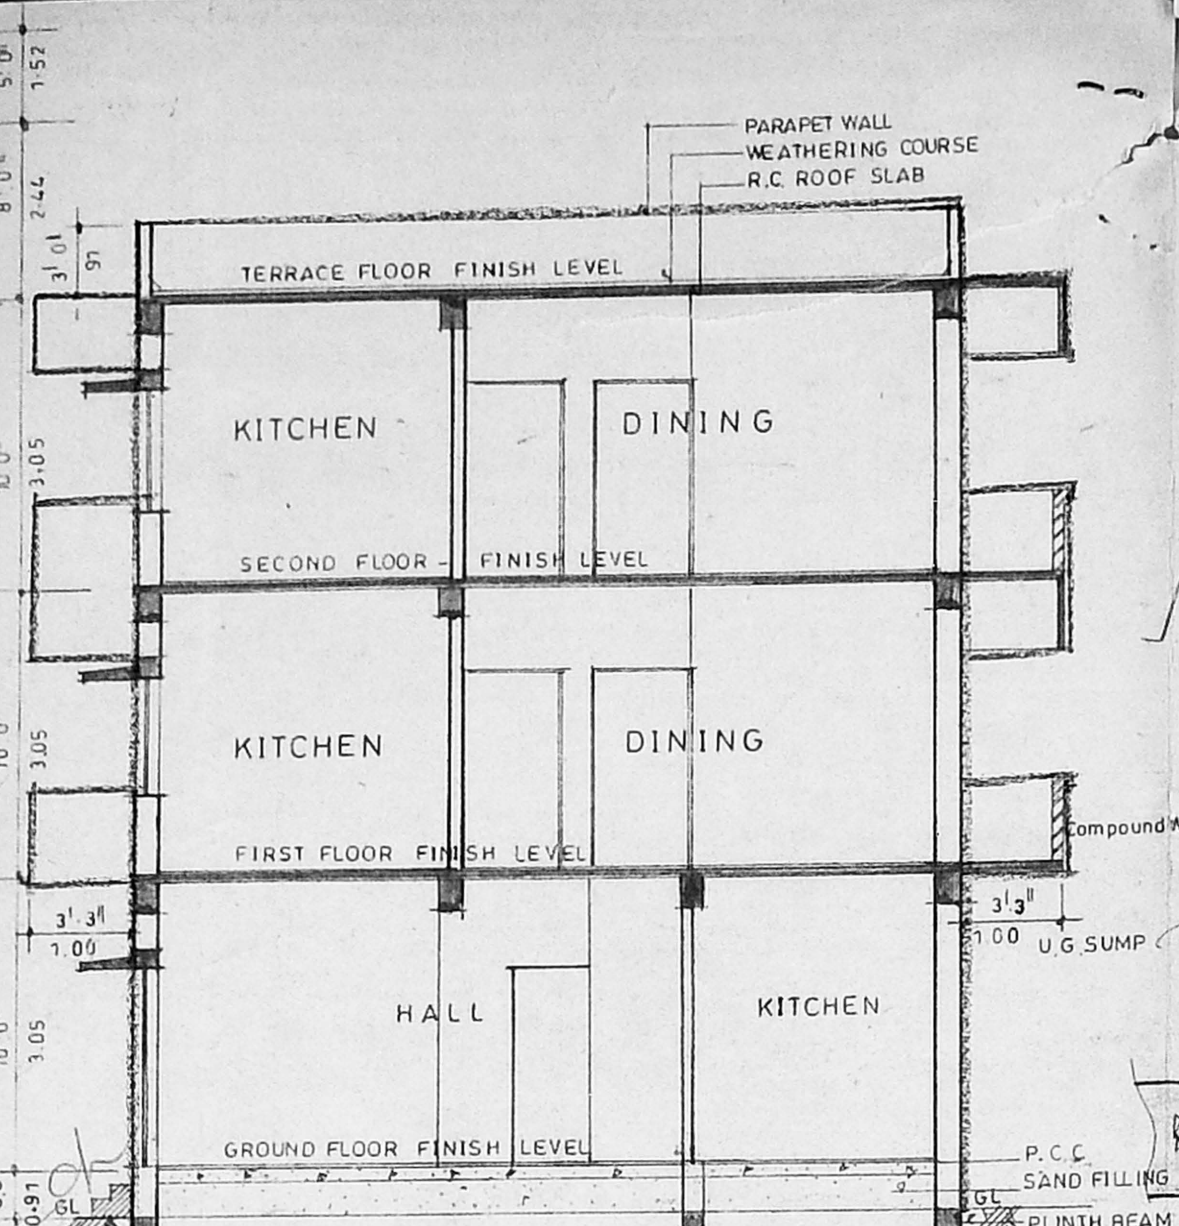


SECTION: 1-1
SCALE: 1/75

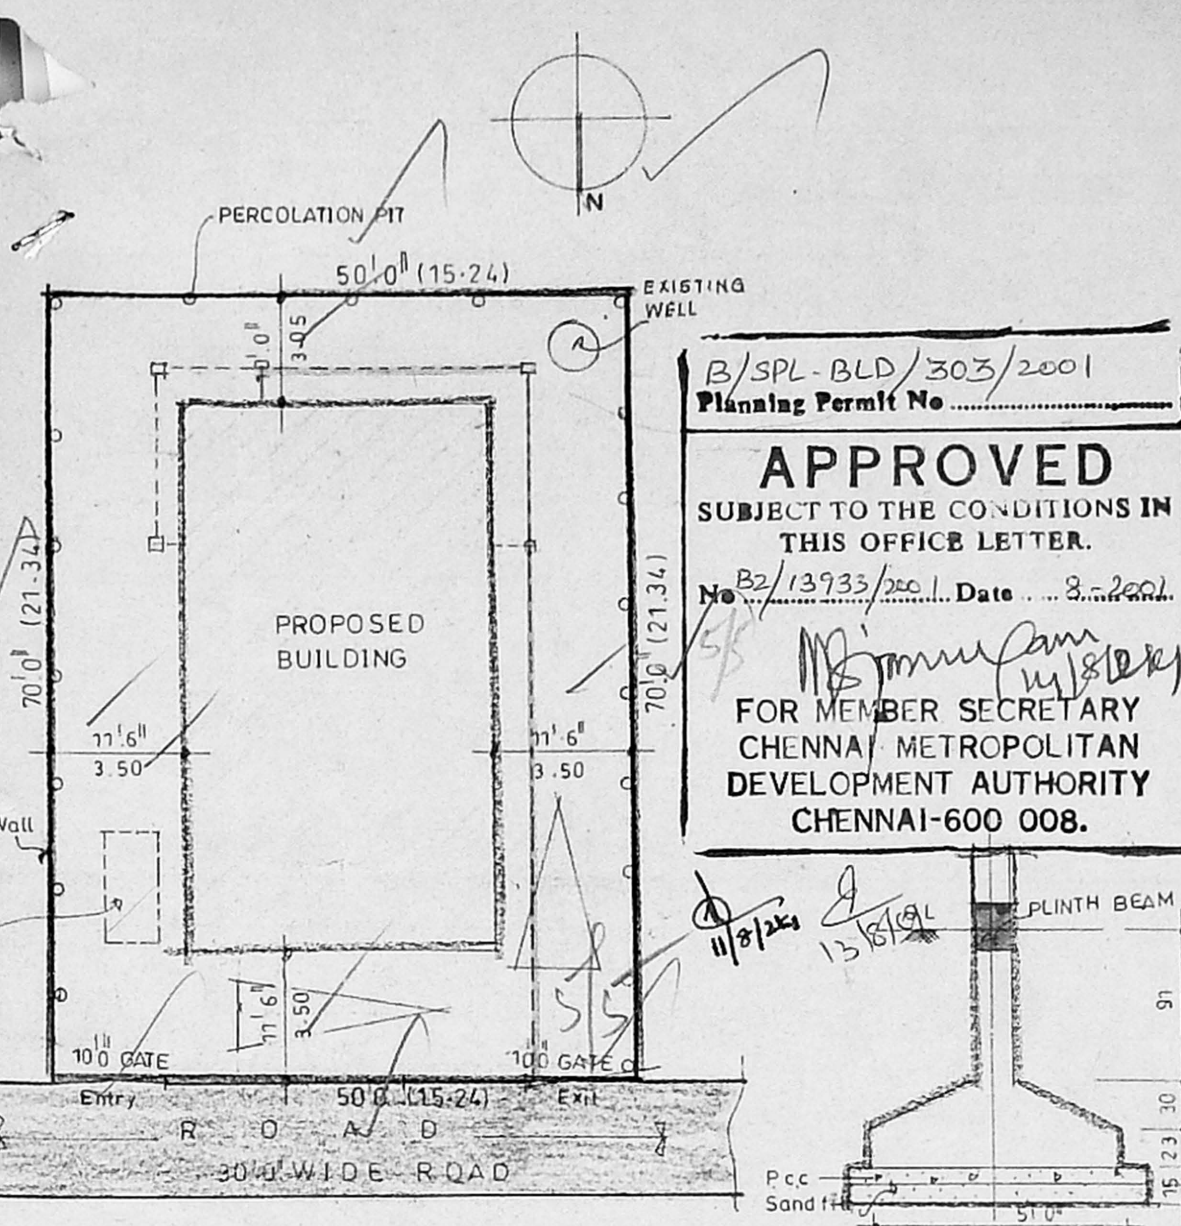


SITE PLAN
SCALE: 1/200


B/SPL-BLD/303/2001
Planning Permit No. **APPROVED**
SUBJECT TO THE CONDITIONS IN THIS OFFICE LETTER.
No. B2/13933/2001 Date 8.2.2001
FOR MEMBER SECRETARY
CHENNAI METROPOLITAN
DEVELOPMENT AUTHORITY
CHENNAI-600 008.

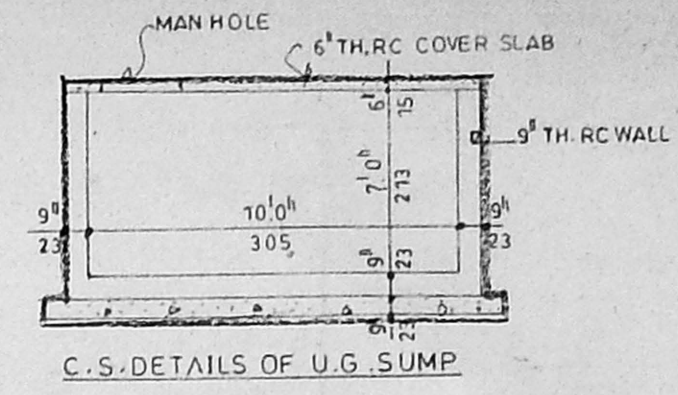


C.S. DETAILS OF U.G. SUMP

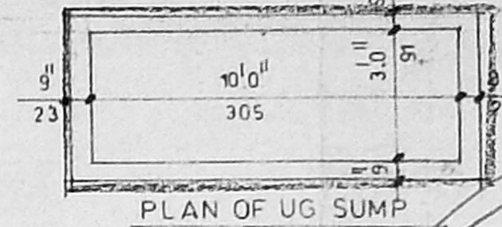

PLAN OF UG SUMP

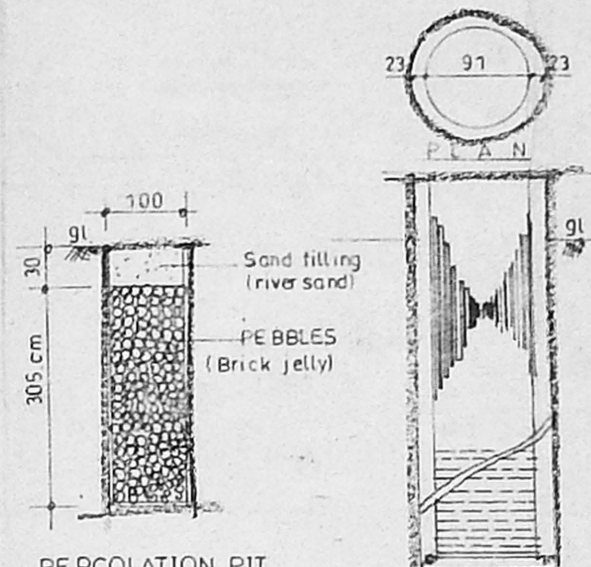

DETAILS OF WELL

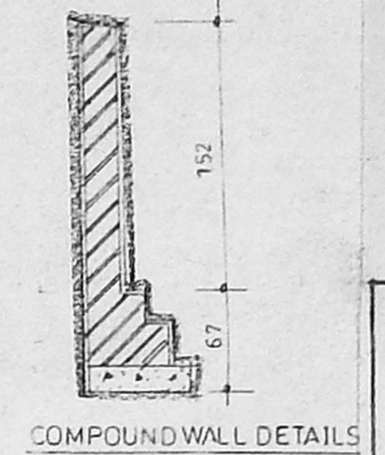

COMPOUND WALL DETAILS

Revised Plan
Dt: 8.2.2001

KEY PLAN
INOT TO SCALE

CMDA (B) No. 1
C.No. B2/13933/2001
Asst. Scrutiny P.A. 09/06/2001


SPECIFICATIONS

- FOUNDATION & BASEMENT**
FOUNDATION & BASEMENT IN RCC COLUMNS AND PLINTH BEAMS OVER A BED OF P.C.C. 1:4:8 AS PER STRUCTURAL DETAIL.
- SUPER STRUCTURE**
SUPER STRUCTURE IN COUNTRY BURNT BRICKS WITH CM 15 RCC MEMBERS
LINTELS, RACKS, SUNSHADES, FLOOR ROOF BEAMS AND SLABS WITH R.C.C. 1:2:4 USING 20mm NOMINAL SIZE BROKEN STONES
JOINERY
AS PER SCHEDULE OF JOINERY
- PLASTERING**
WALLS INSIDE & OUTSIDES IN CM 15 12mm TH, ONE COAT CEILING IN CM 13 9mm TH, ONE COAT.
- WALL FINISHING**
FINISHING THE WALLS WITH CEMENT PAINT OVER A PRIMING COAT.
- FLOORING**
FINISHING THE FLOOR WITH 300mm SQ GREY MOSAIC TILES OVER A BED OF P.C.C. 1:4:8 6" TH AND RIVER SAND


SCHEDULE OF JOINERY		COLOURING INDEX	
D	DOOR 3'6" x 7'0"		PROPOSED
D1	3'0" x 7'0"		ROAD
D2	2'6" x 7'0"		BOUNDARY
W	WINDOW 5'0" x 4'6"		SEWER LINE
W1	4'0" x 4'6"		
W2	4'0" x 3'0"		
W3	3'0" x 4'6"		
V	VENTILATOR 2'0" x 4'0"		

AREA DETAILS		
	SQ. FT	SQ. M
PLOT AREA	3500.00	325.28
GROUND FLOOR	1310	121.70
FIRST FLOOR	1546.55	143.66
SECOND FLOOR	1546.55	143.66
TOTAL BUILT UP AREA	4403	410
PLOT COVERAGE	37.4%	
F.S.I	1.26	


TITLE
PROPOSED CONSTRUCTION OF A RESIDENTIAL BUILDING AT PLOT NO-28, 177/2 Part, BLOCK NO-7, T.S. NO: 177/40 PULIYUR VILLAGE, PULIYUR DIVISION, CENTRAL TALUK MADRAS CITY DISTRICT. 47, GANGA NAGAR, III CROSS STREET CHENNAI 24.

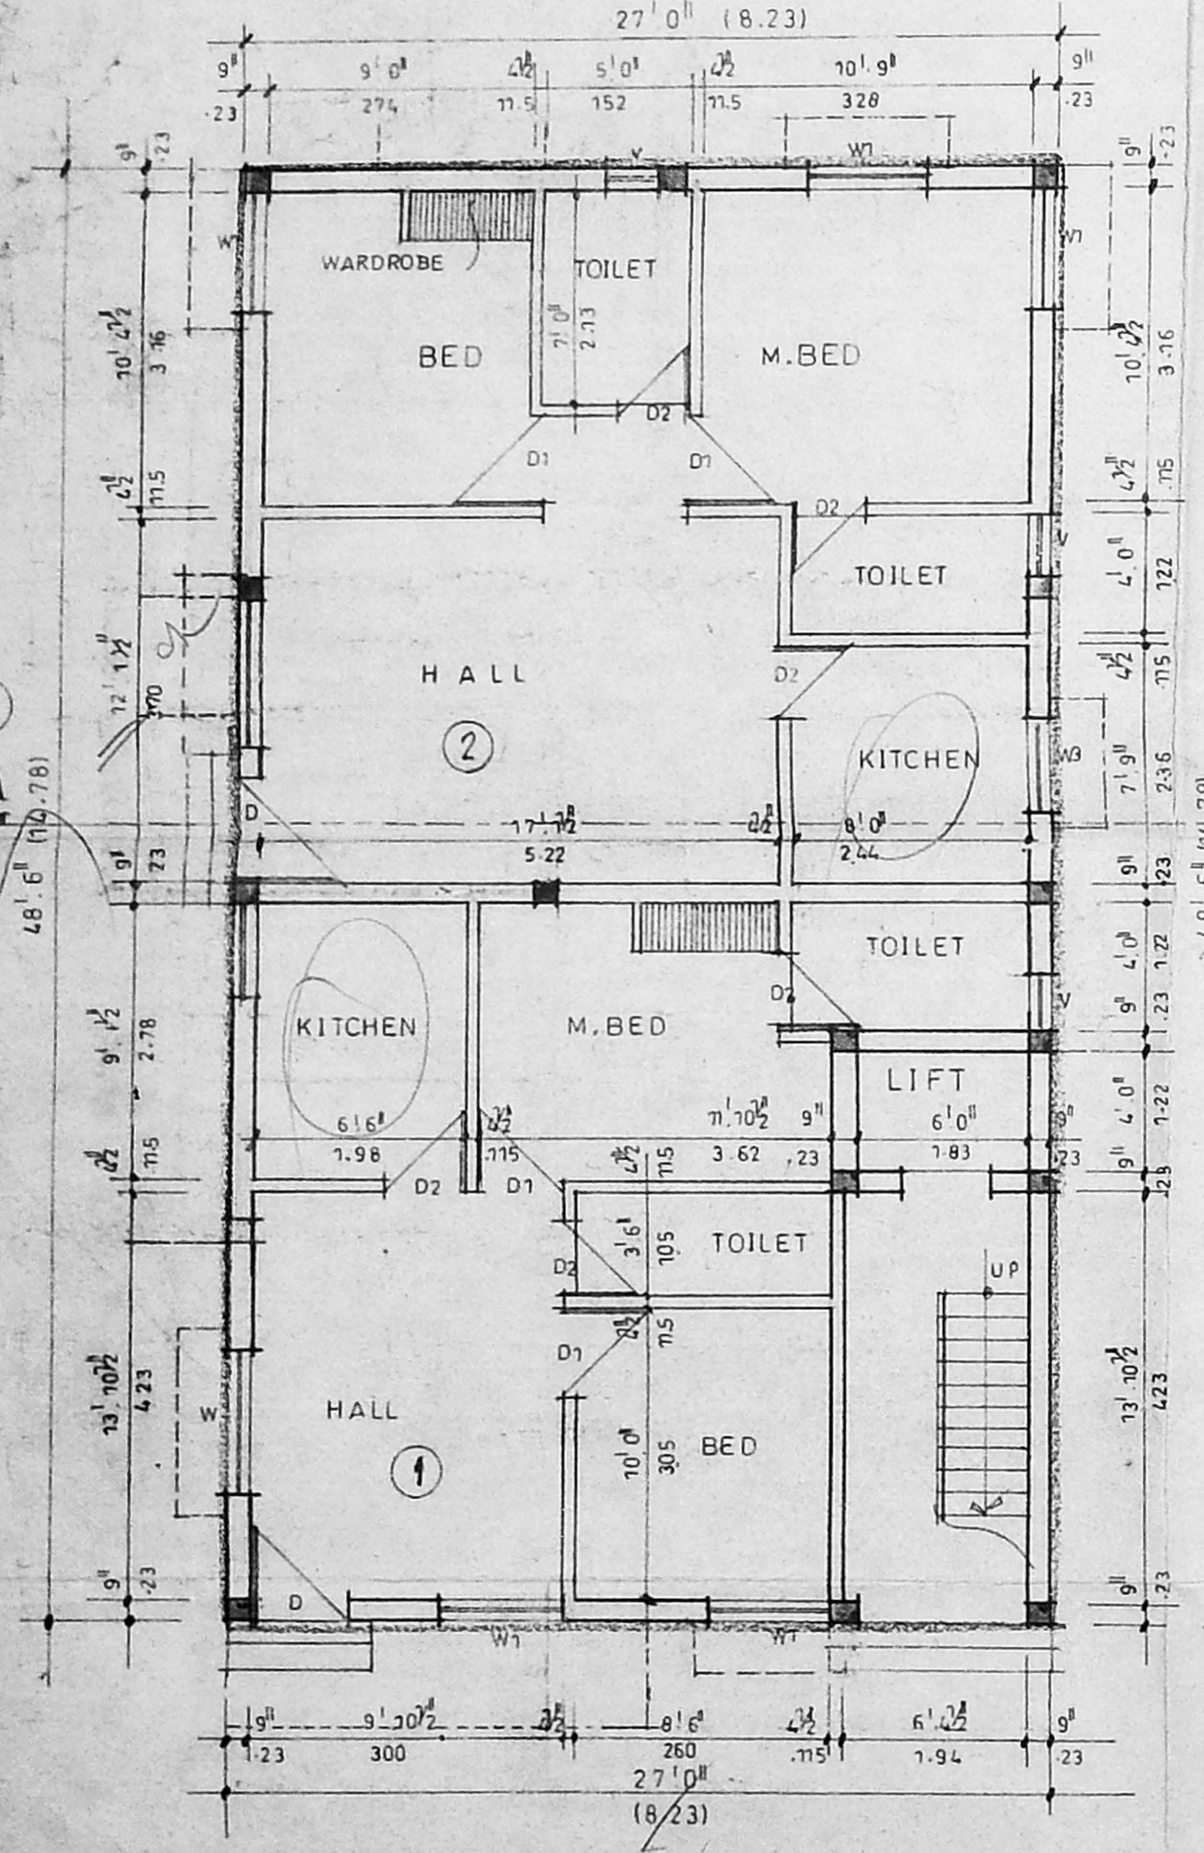


GROUND FLOOR PLAN
SCALE: 1/75

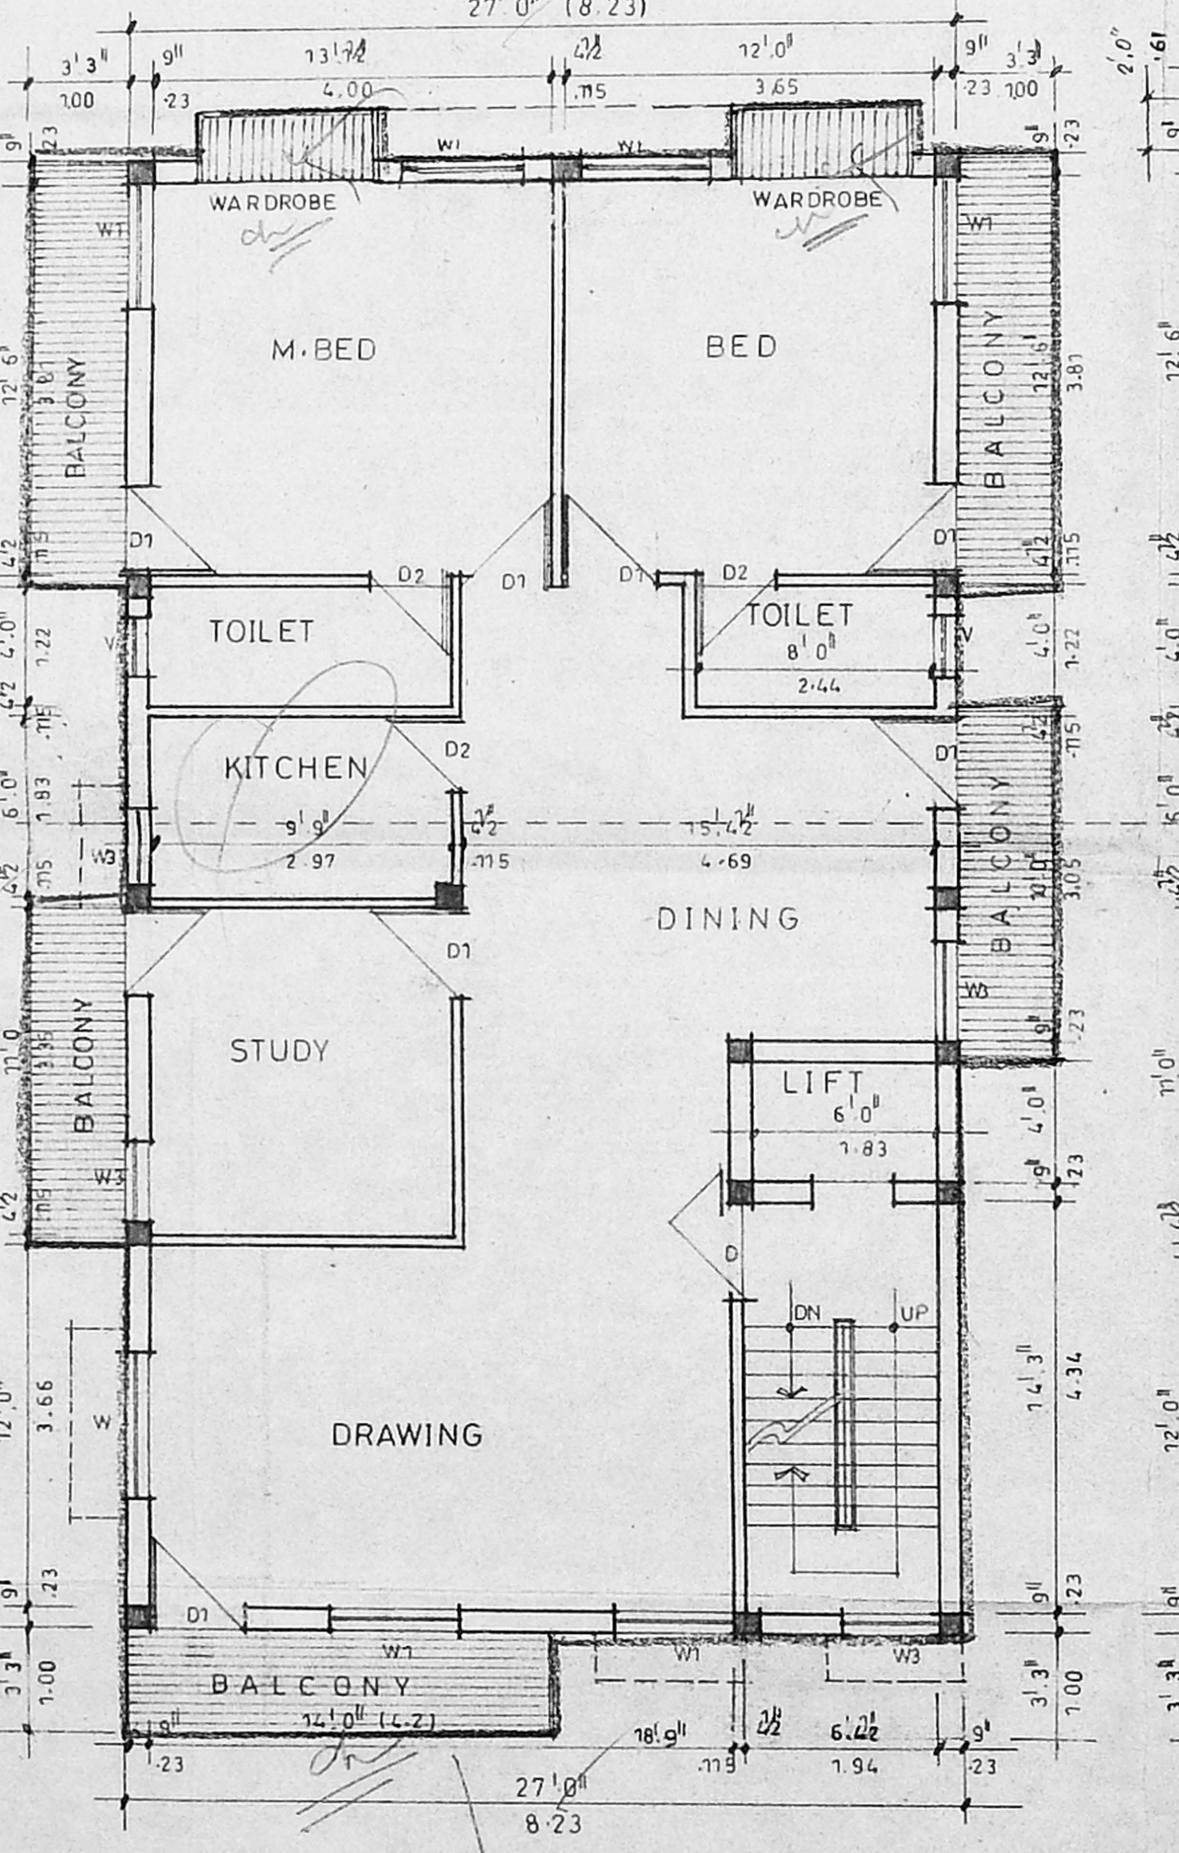

FIRST FLOOR PLAN
SCALE: 1/75

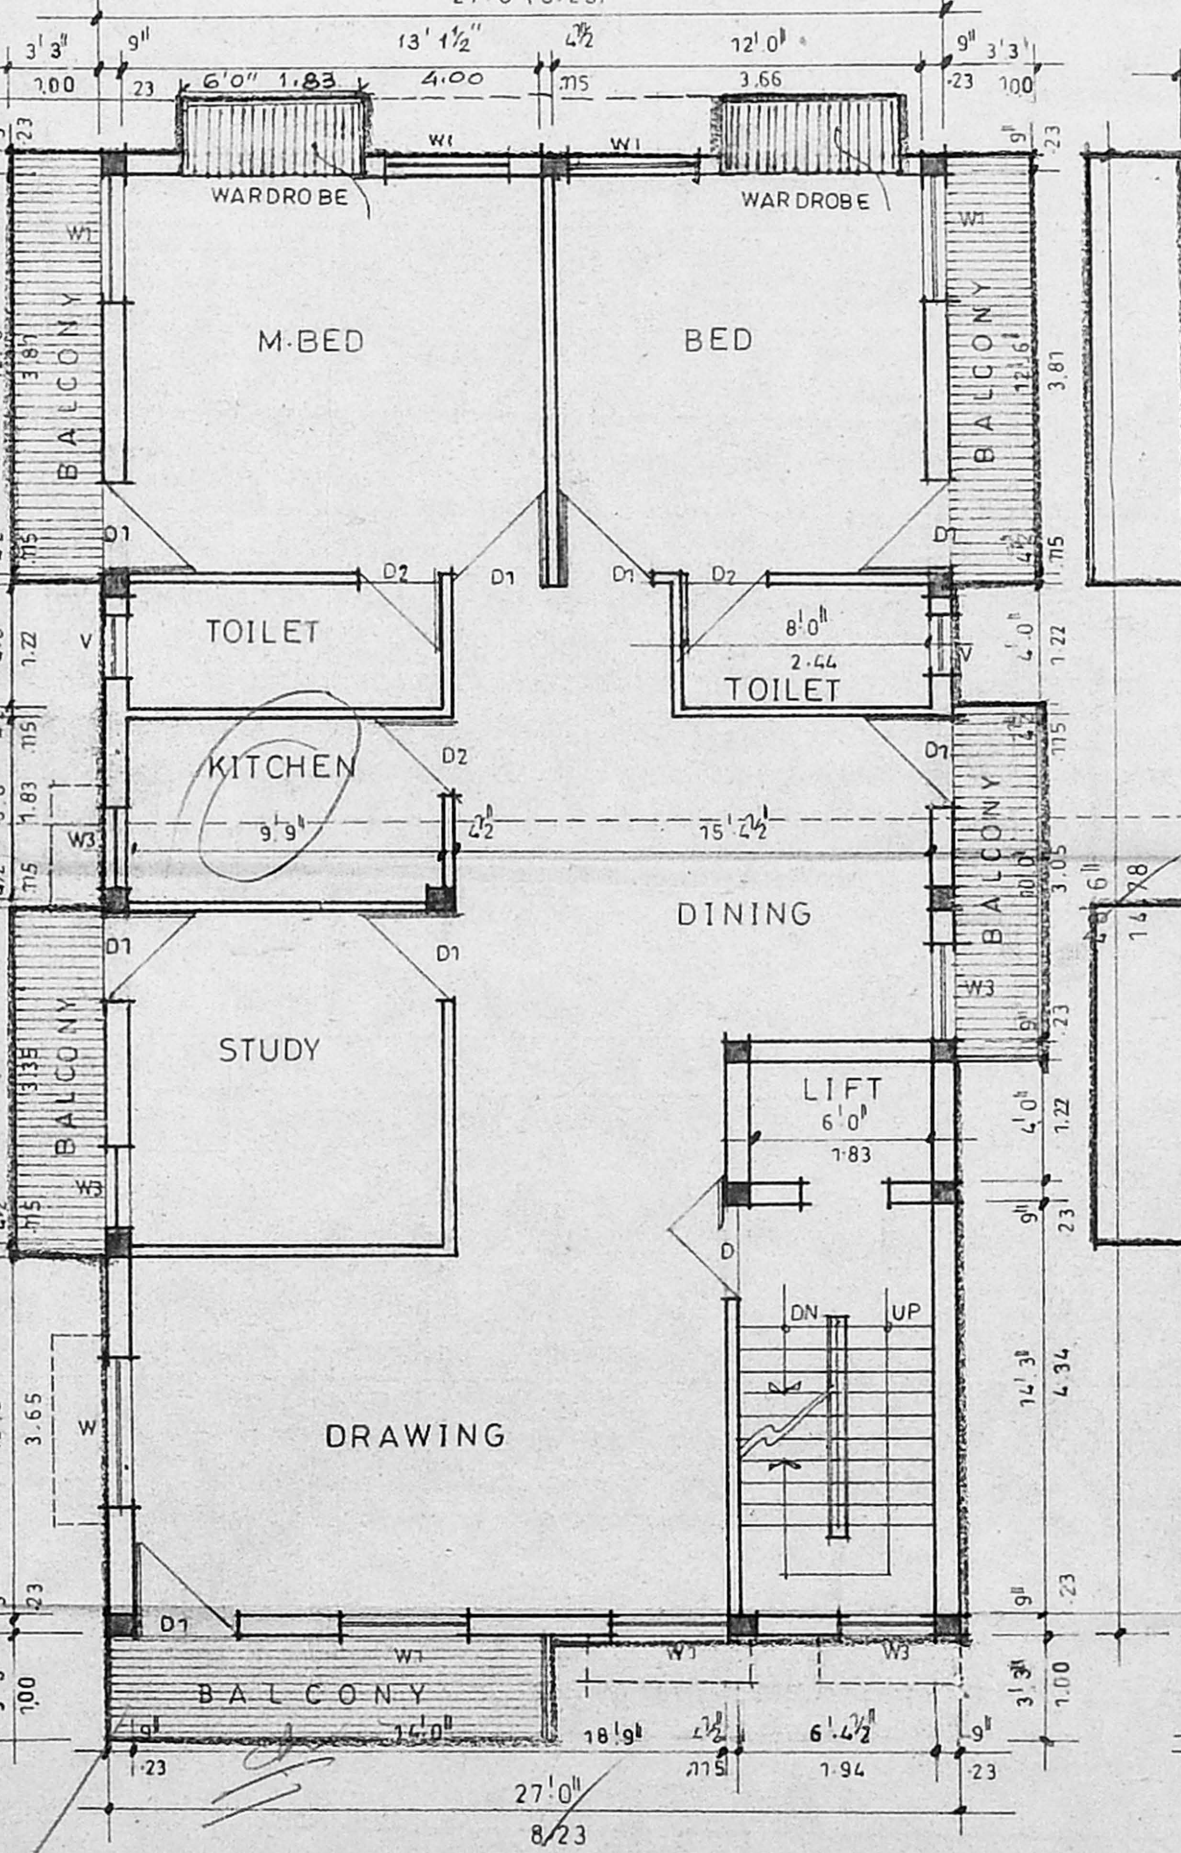

SECOND FLOOR PLAN
SCALE: 1/75

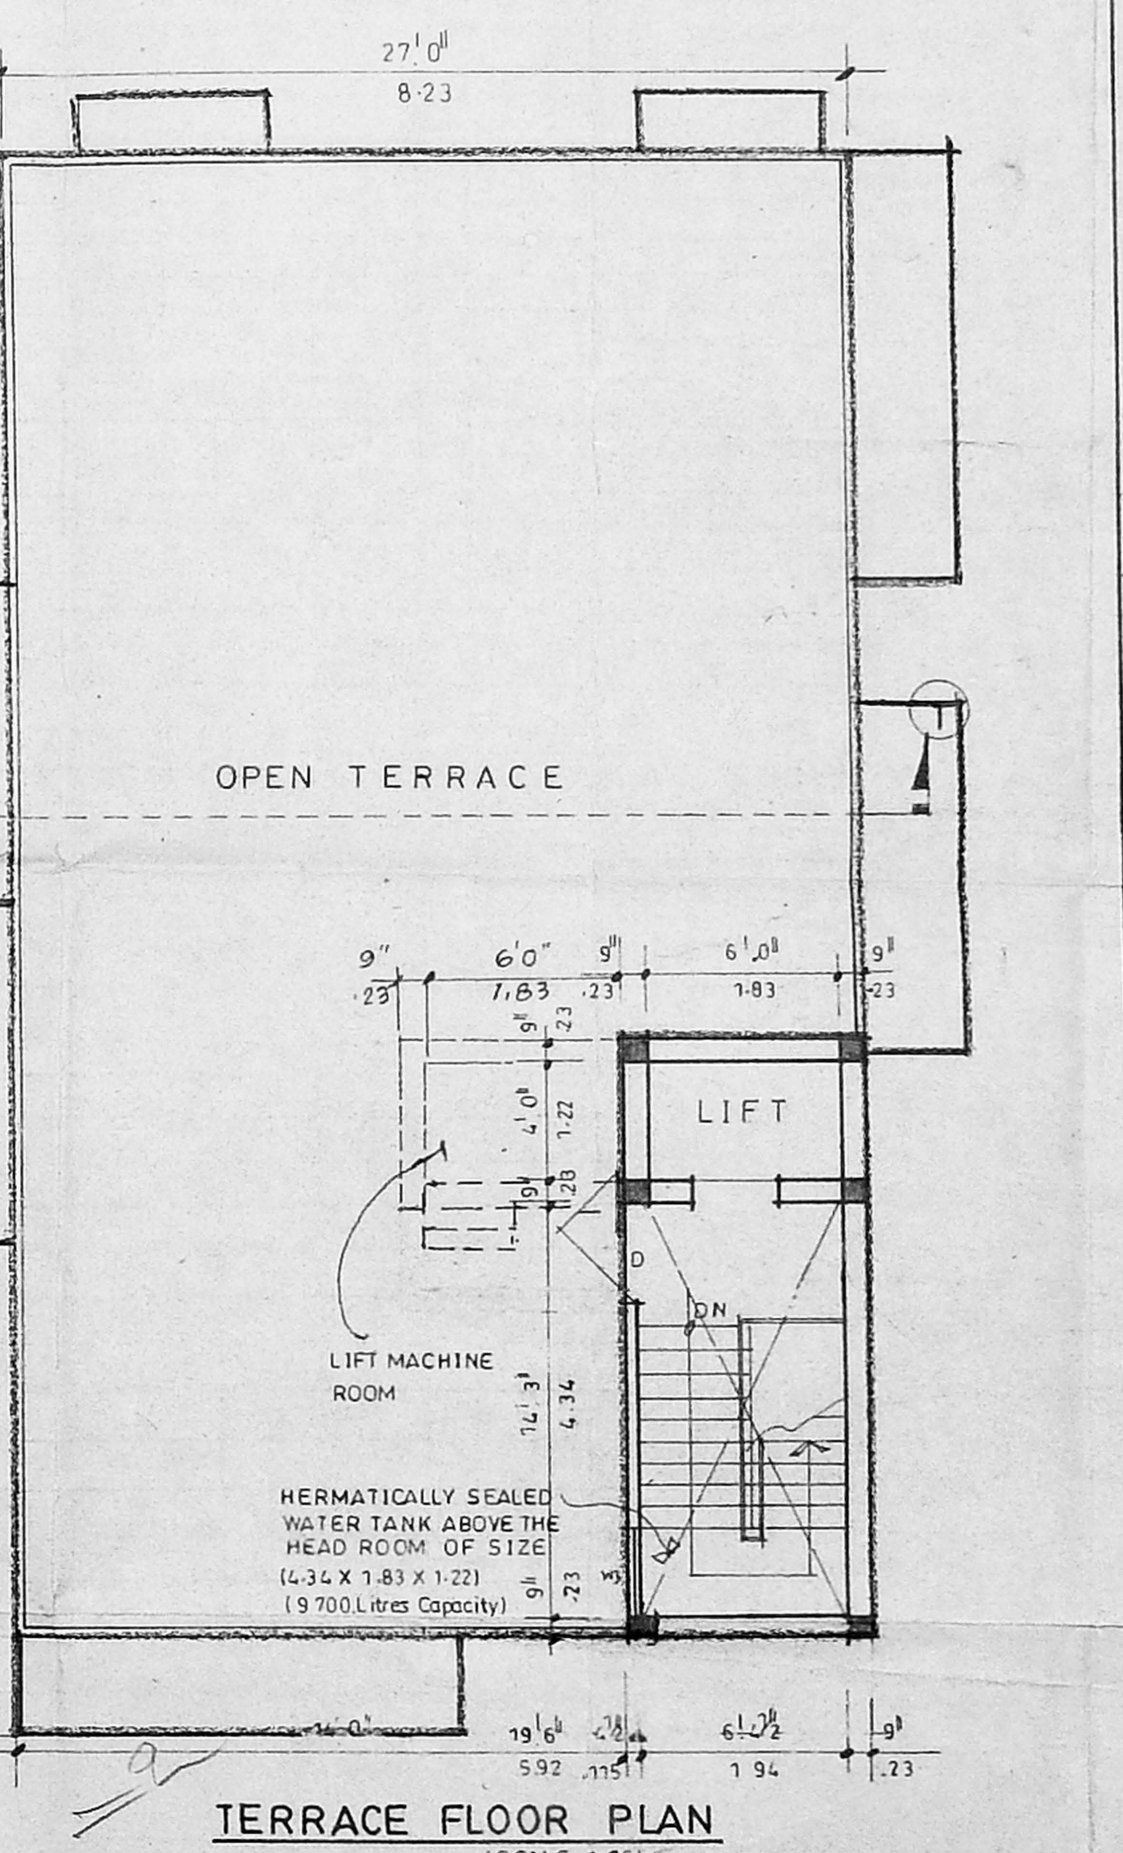

TERRACE FLOOR PLAN
SCALE: 1/75

SIGNATURE OF LICENCED SURVEYOR

SIGNATURE OF APPLICANTS

S. ATHIYAMAN, B.E.
Chartered Engineer, No. 191
Class - I Licensed Survey No. 149
Corporation of Chennai
119 St. Thiruvalluvar Nagar, Thiruvalluvar,
CHENNAI - 600 041 - 4423372

(Handwritten signatures)

Balcony size reduced

(Handwritten notes and dates)