

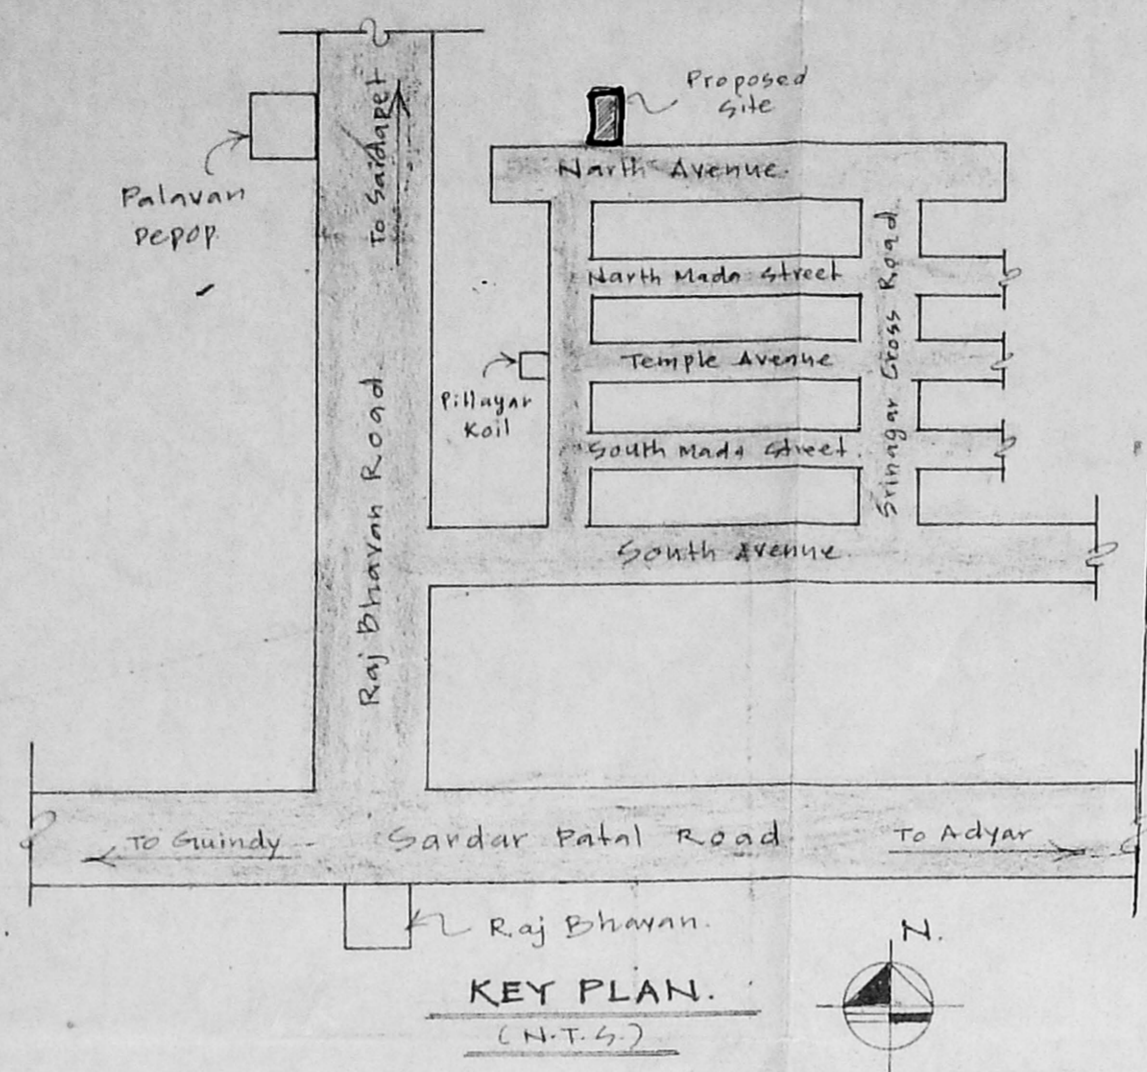
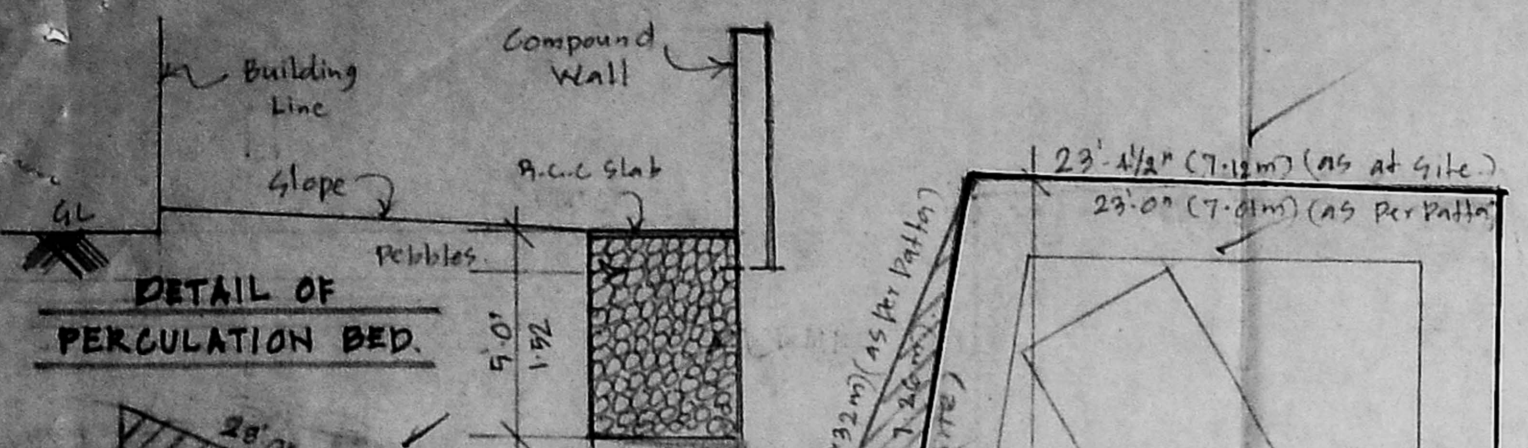
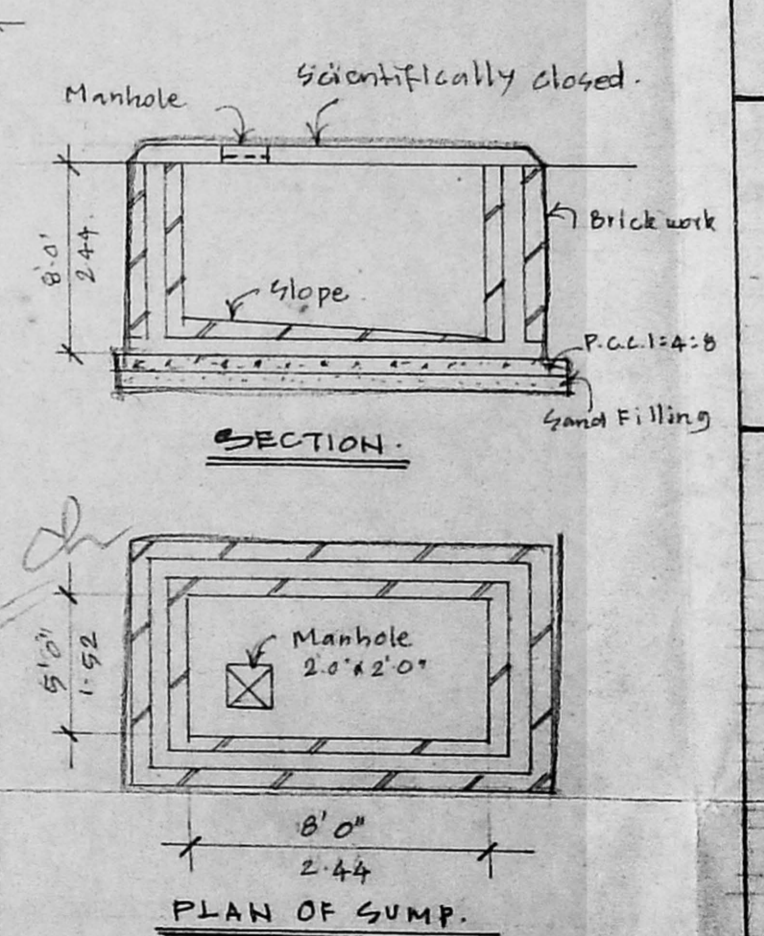
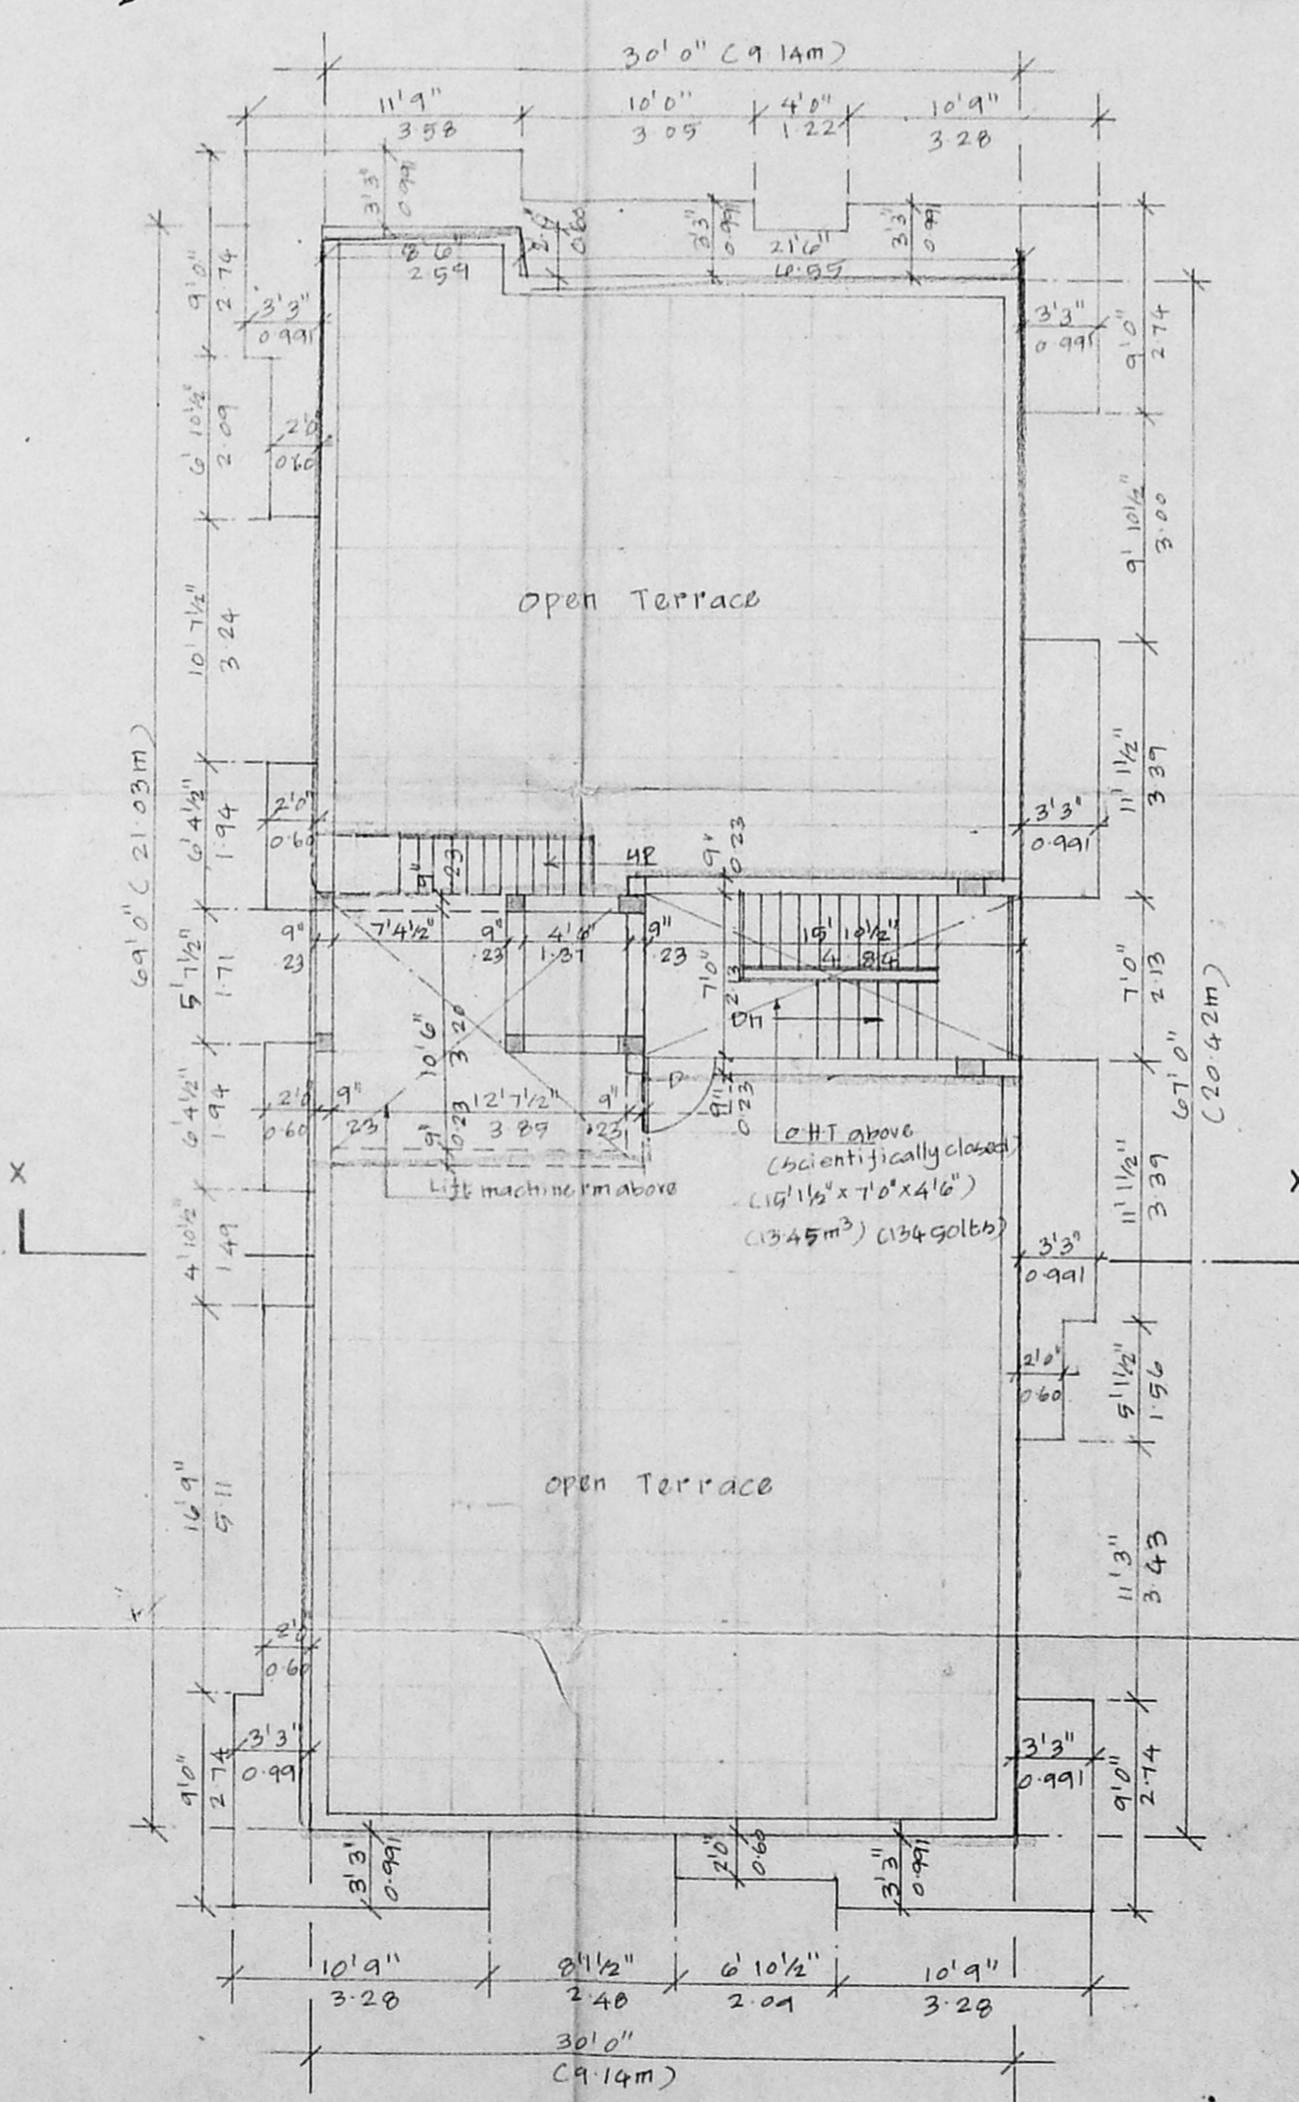
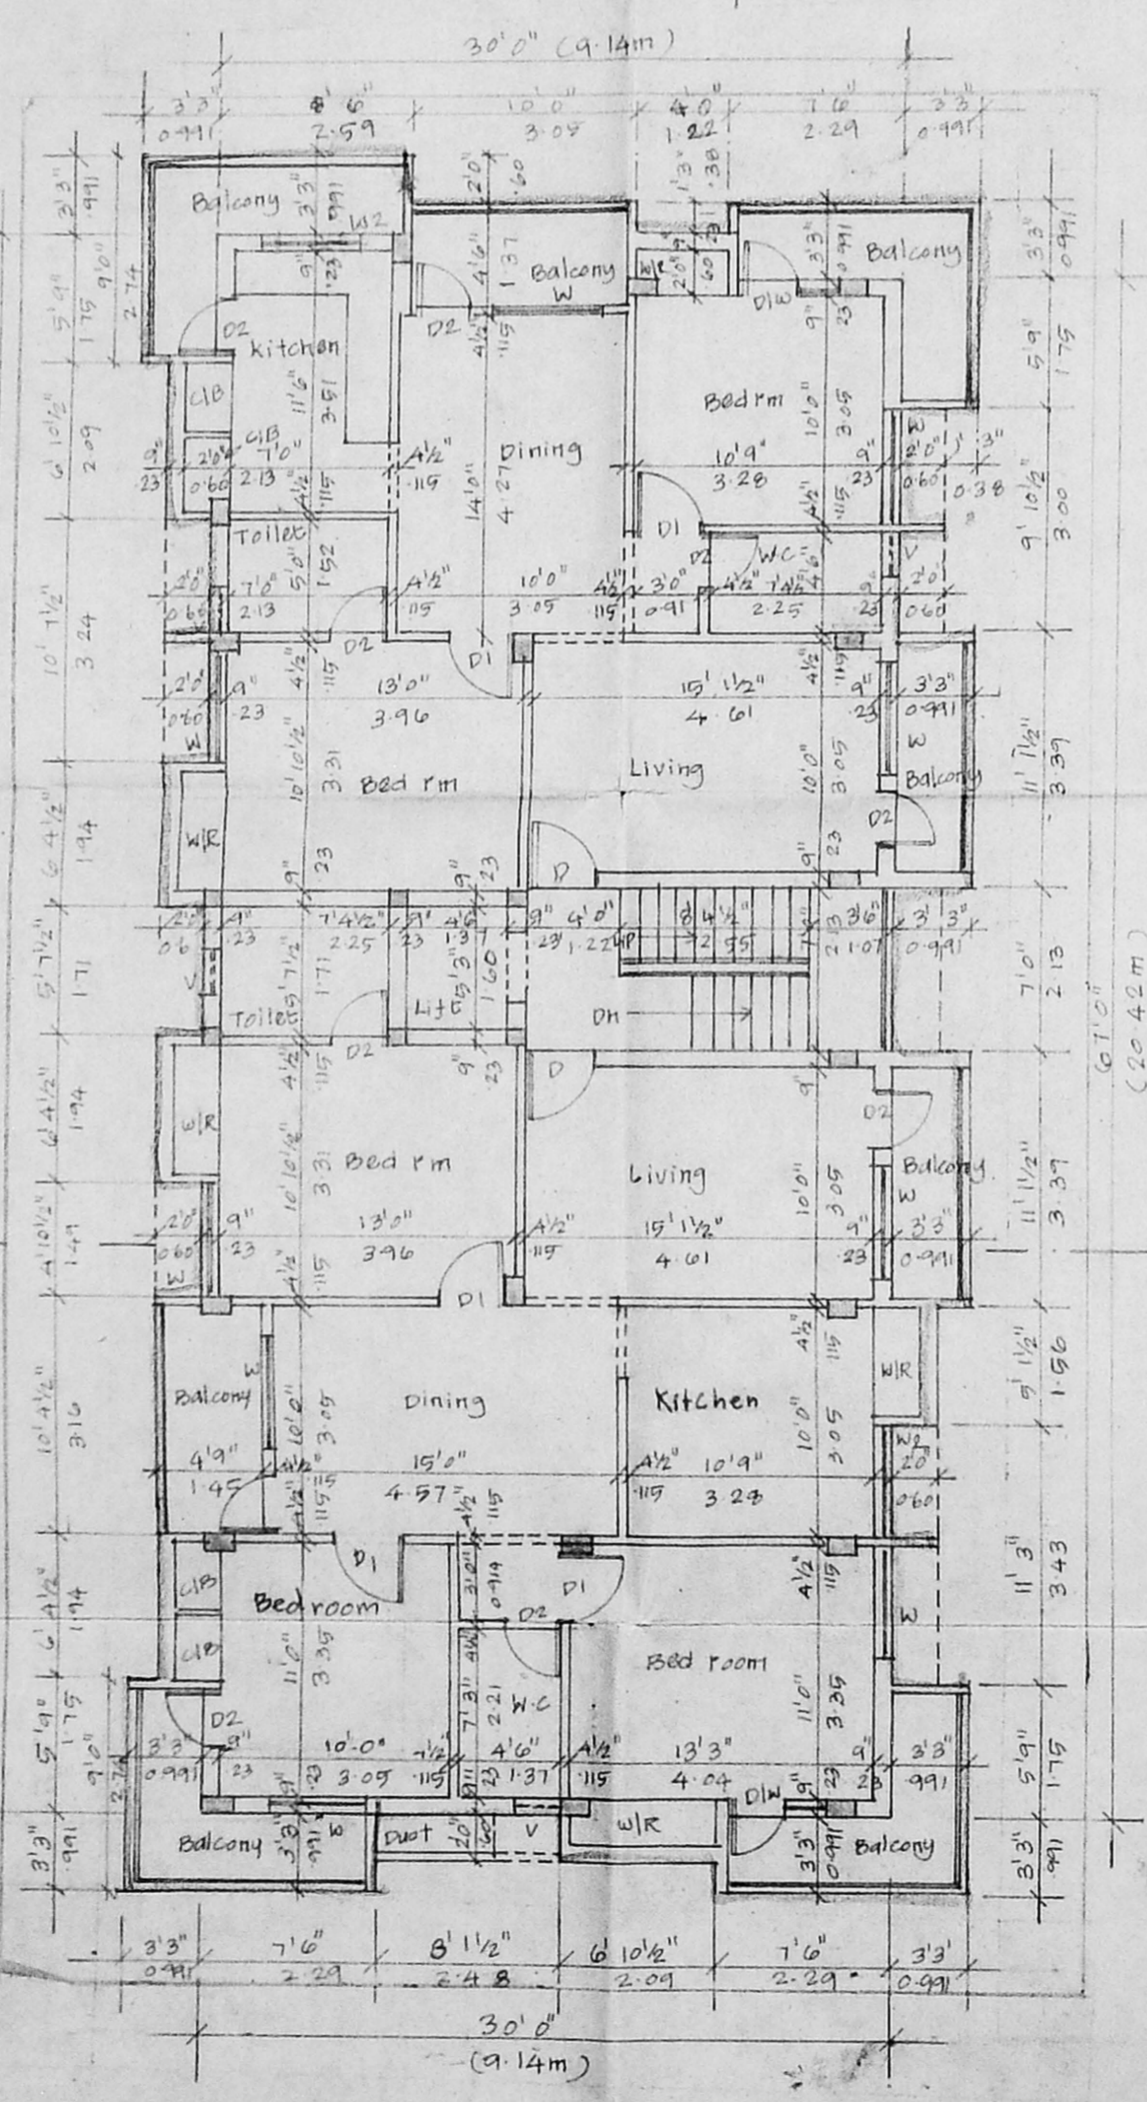
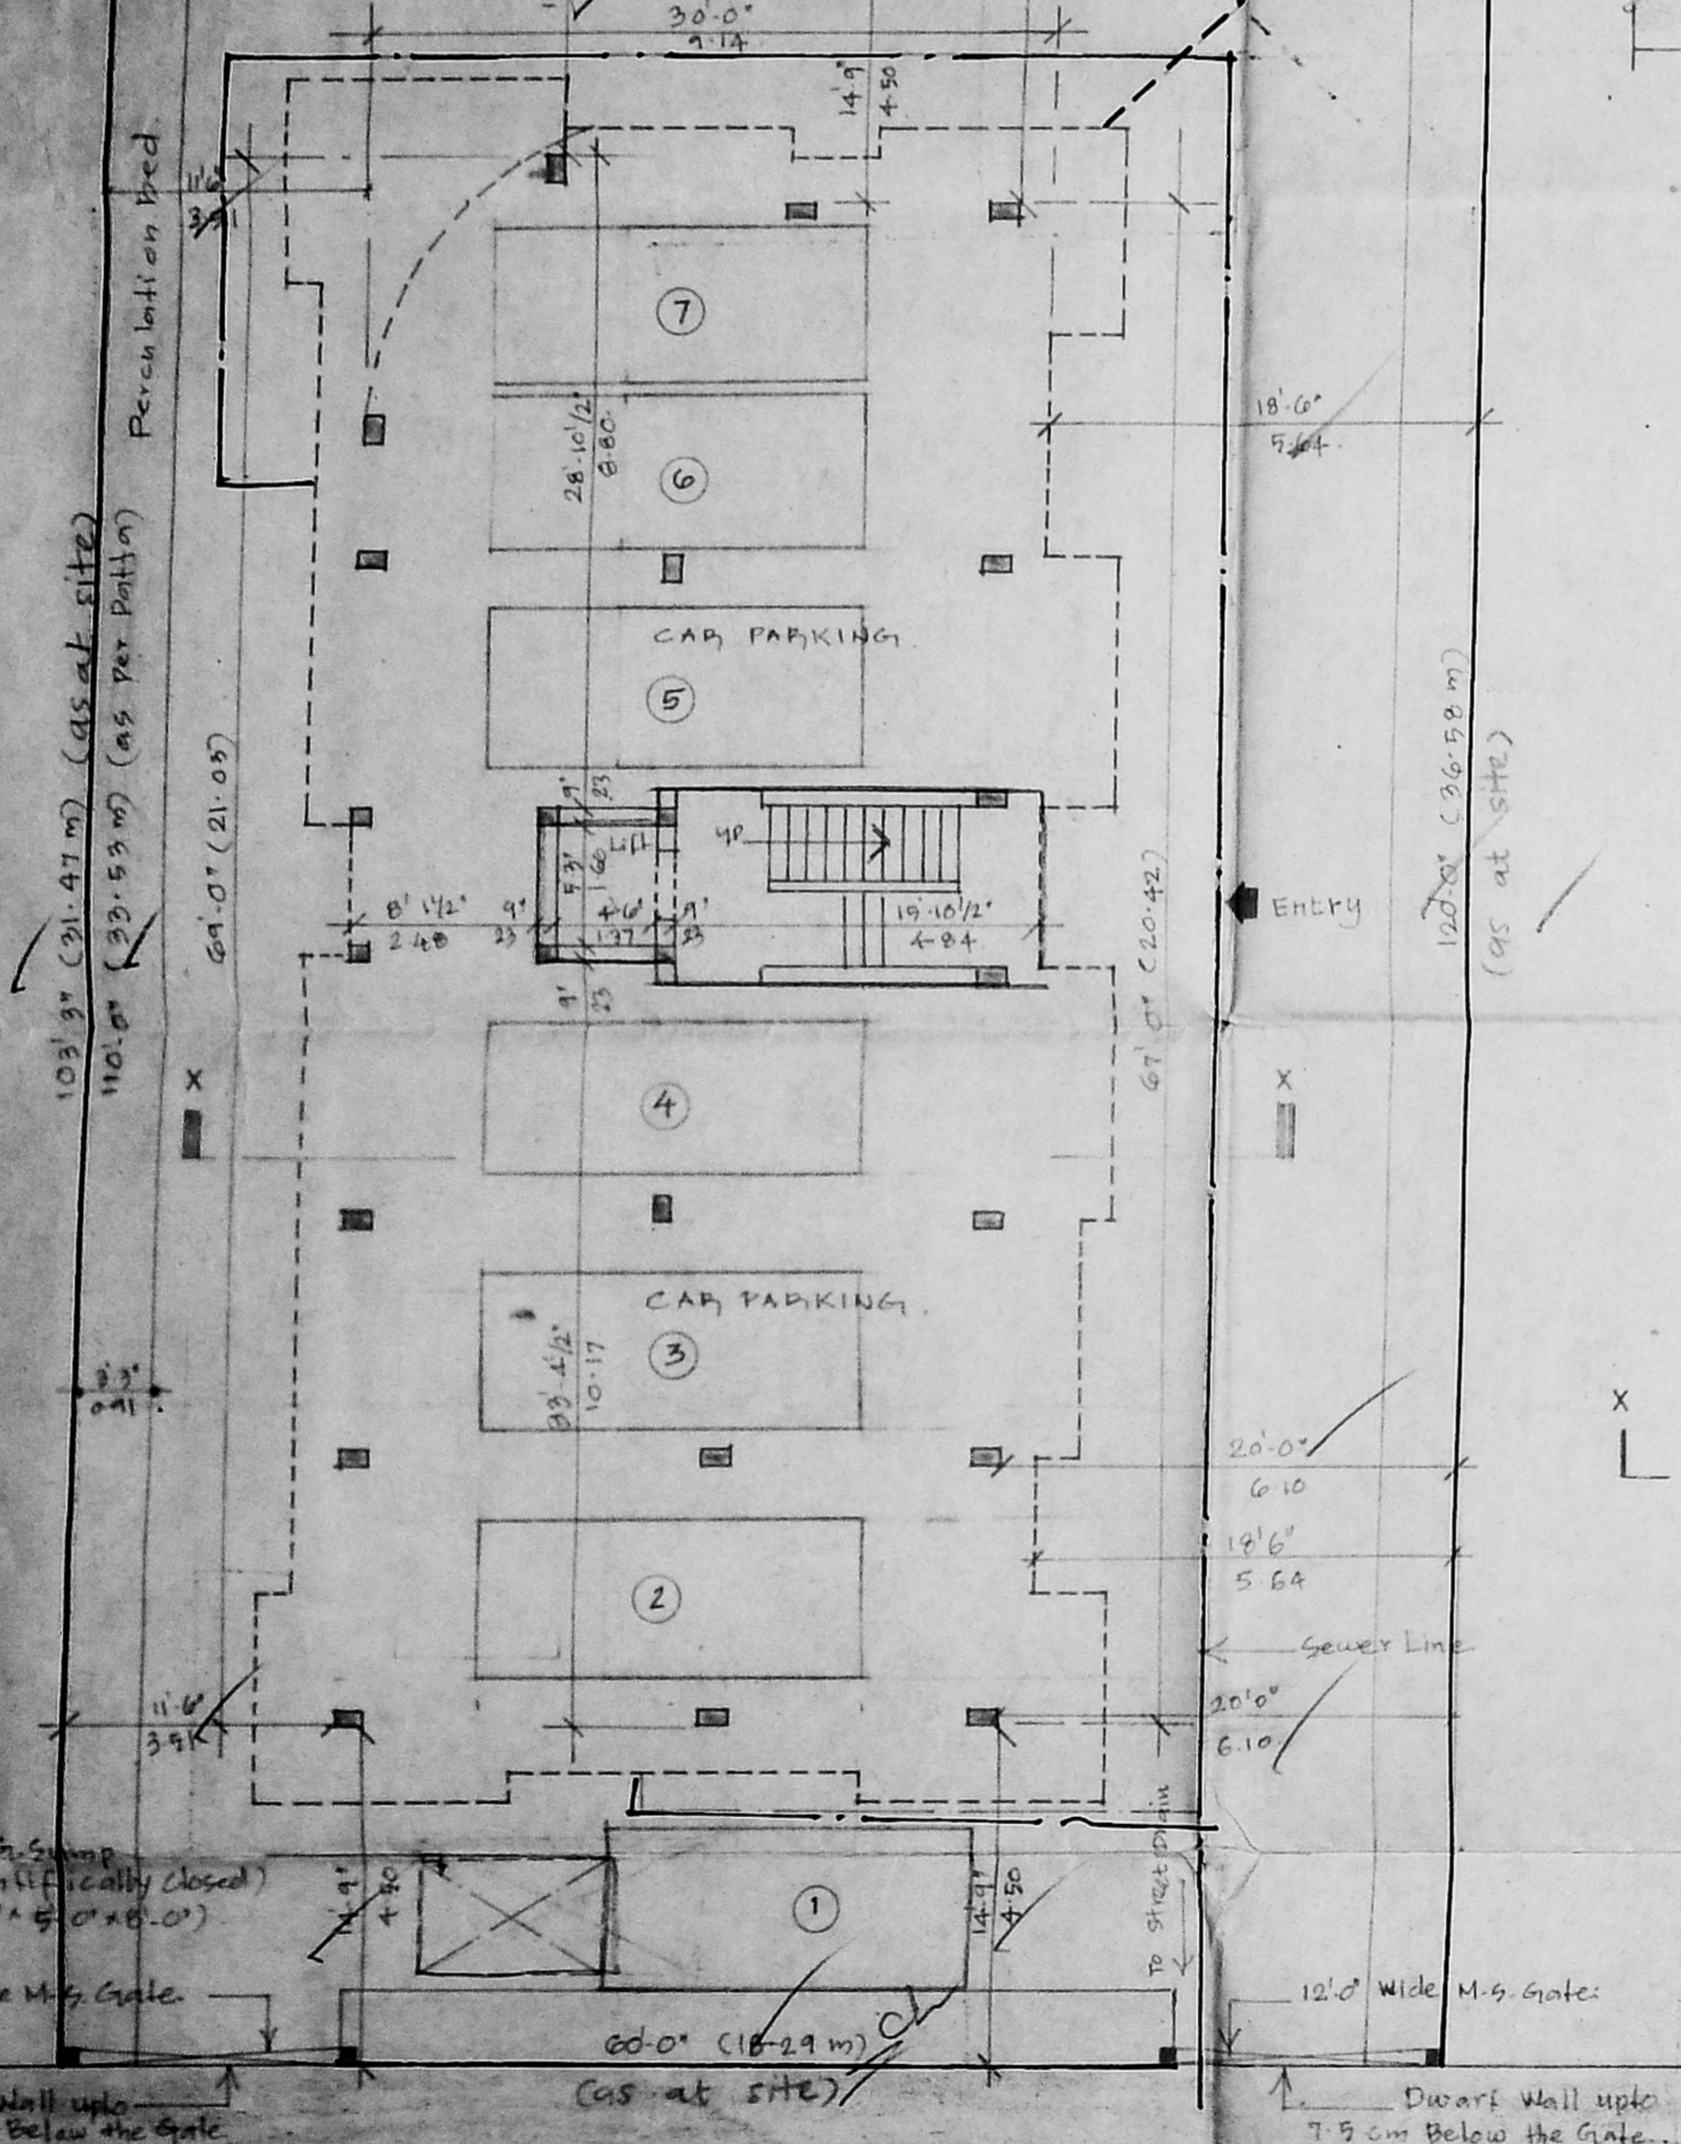
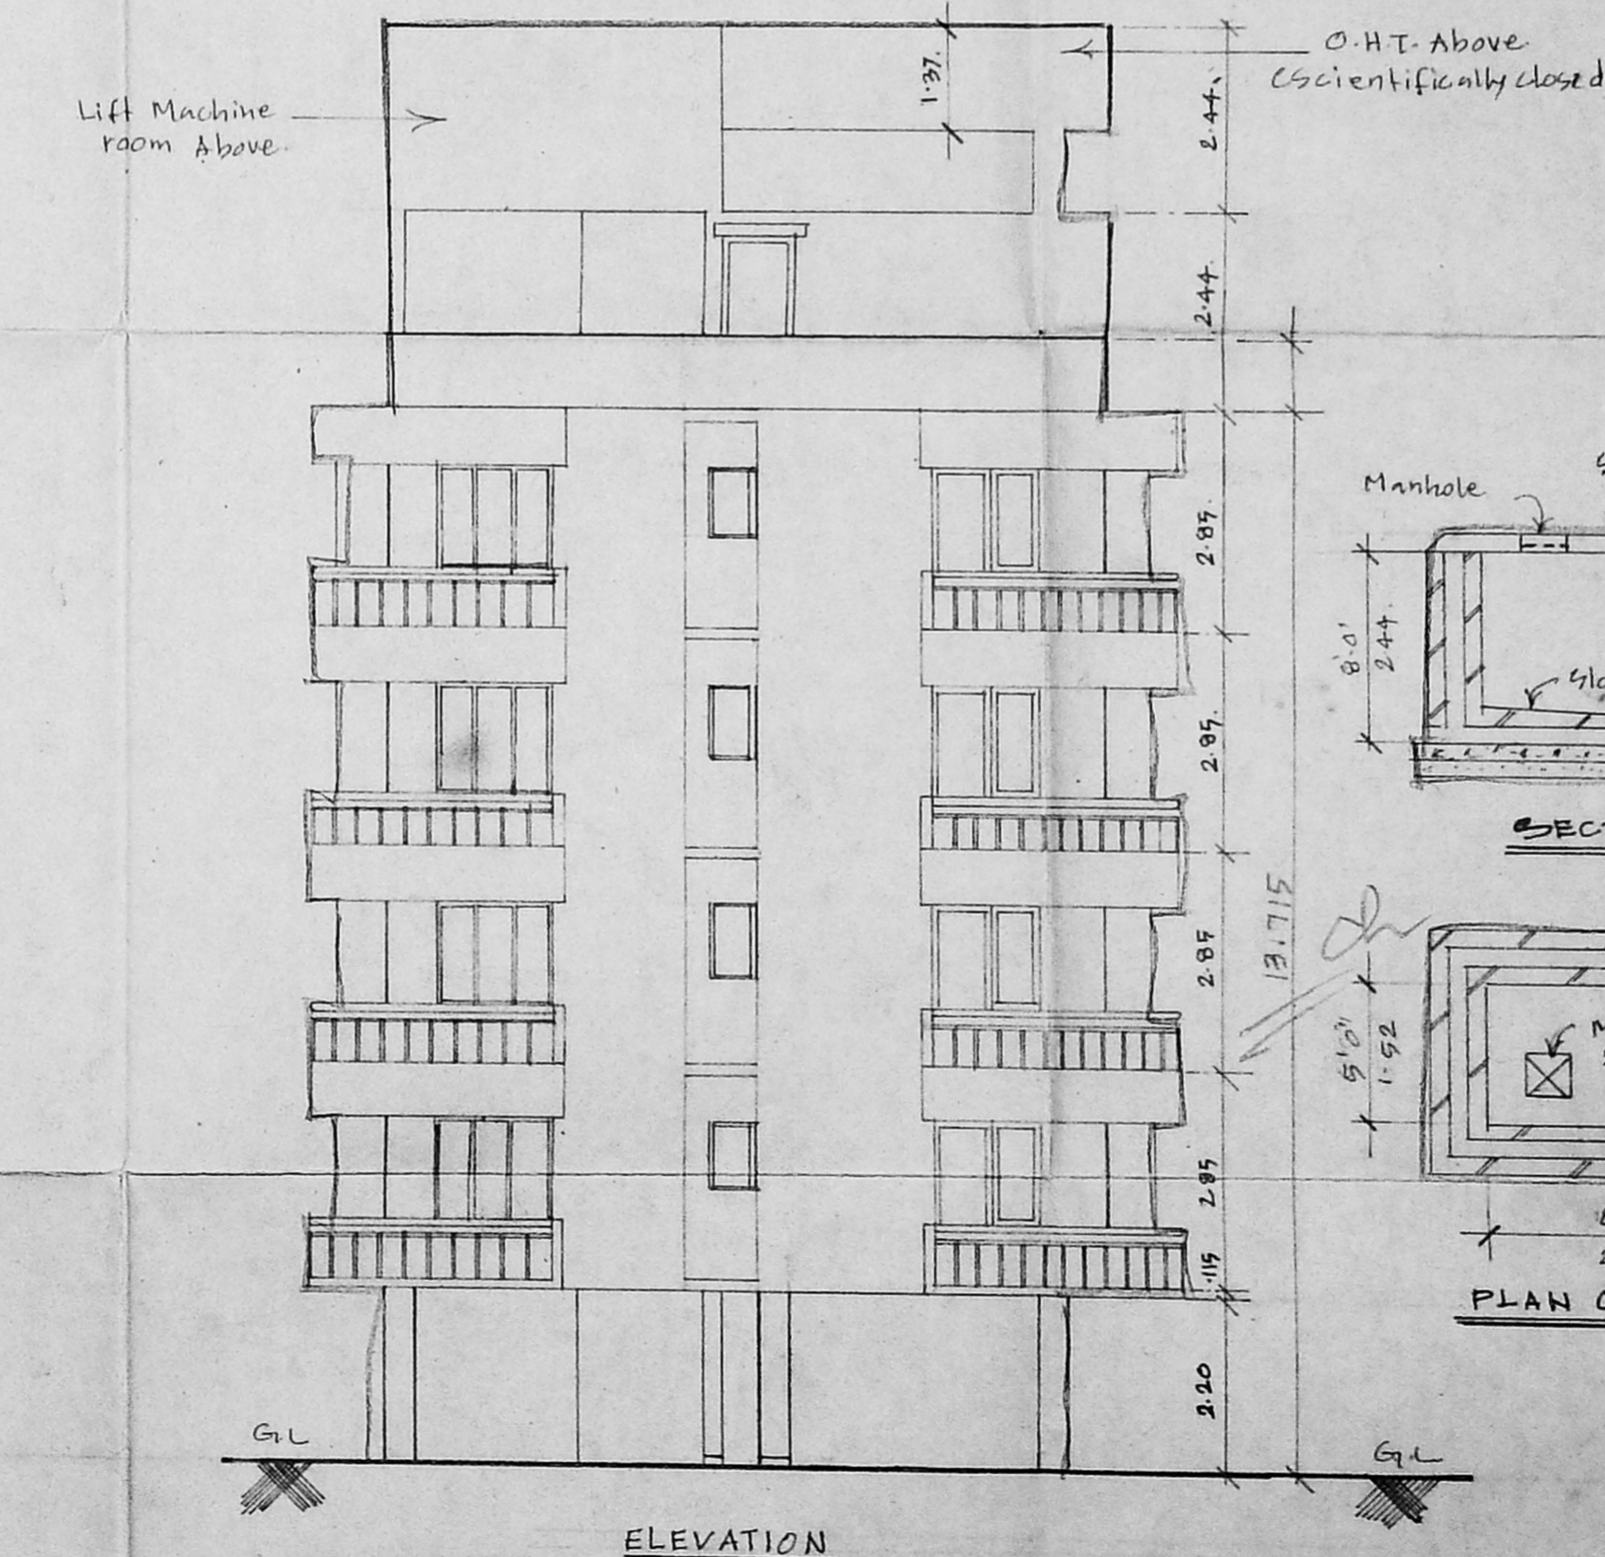
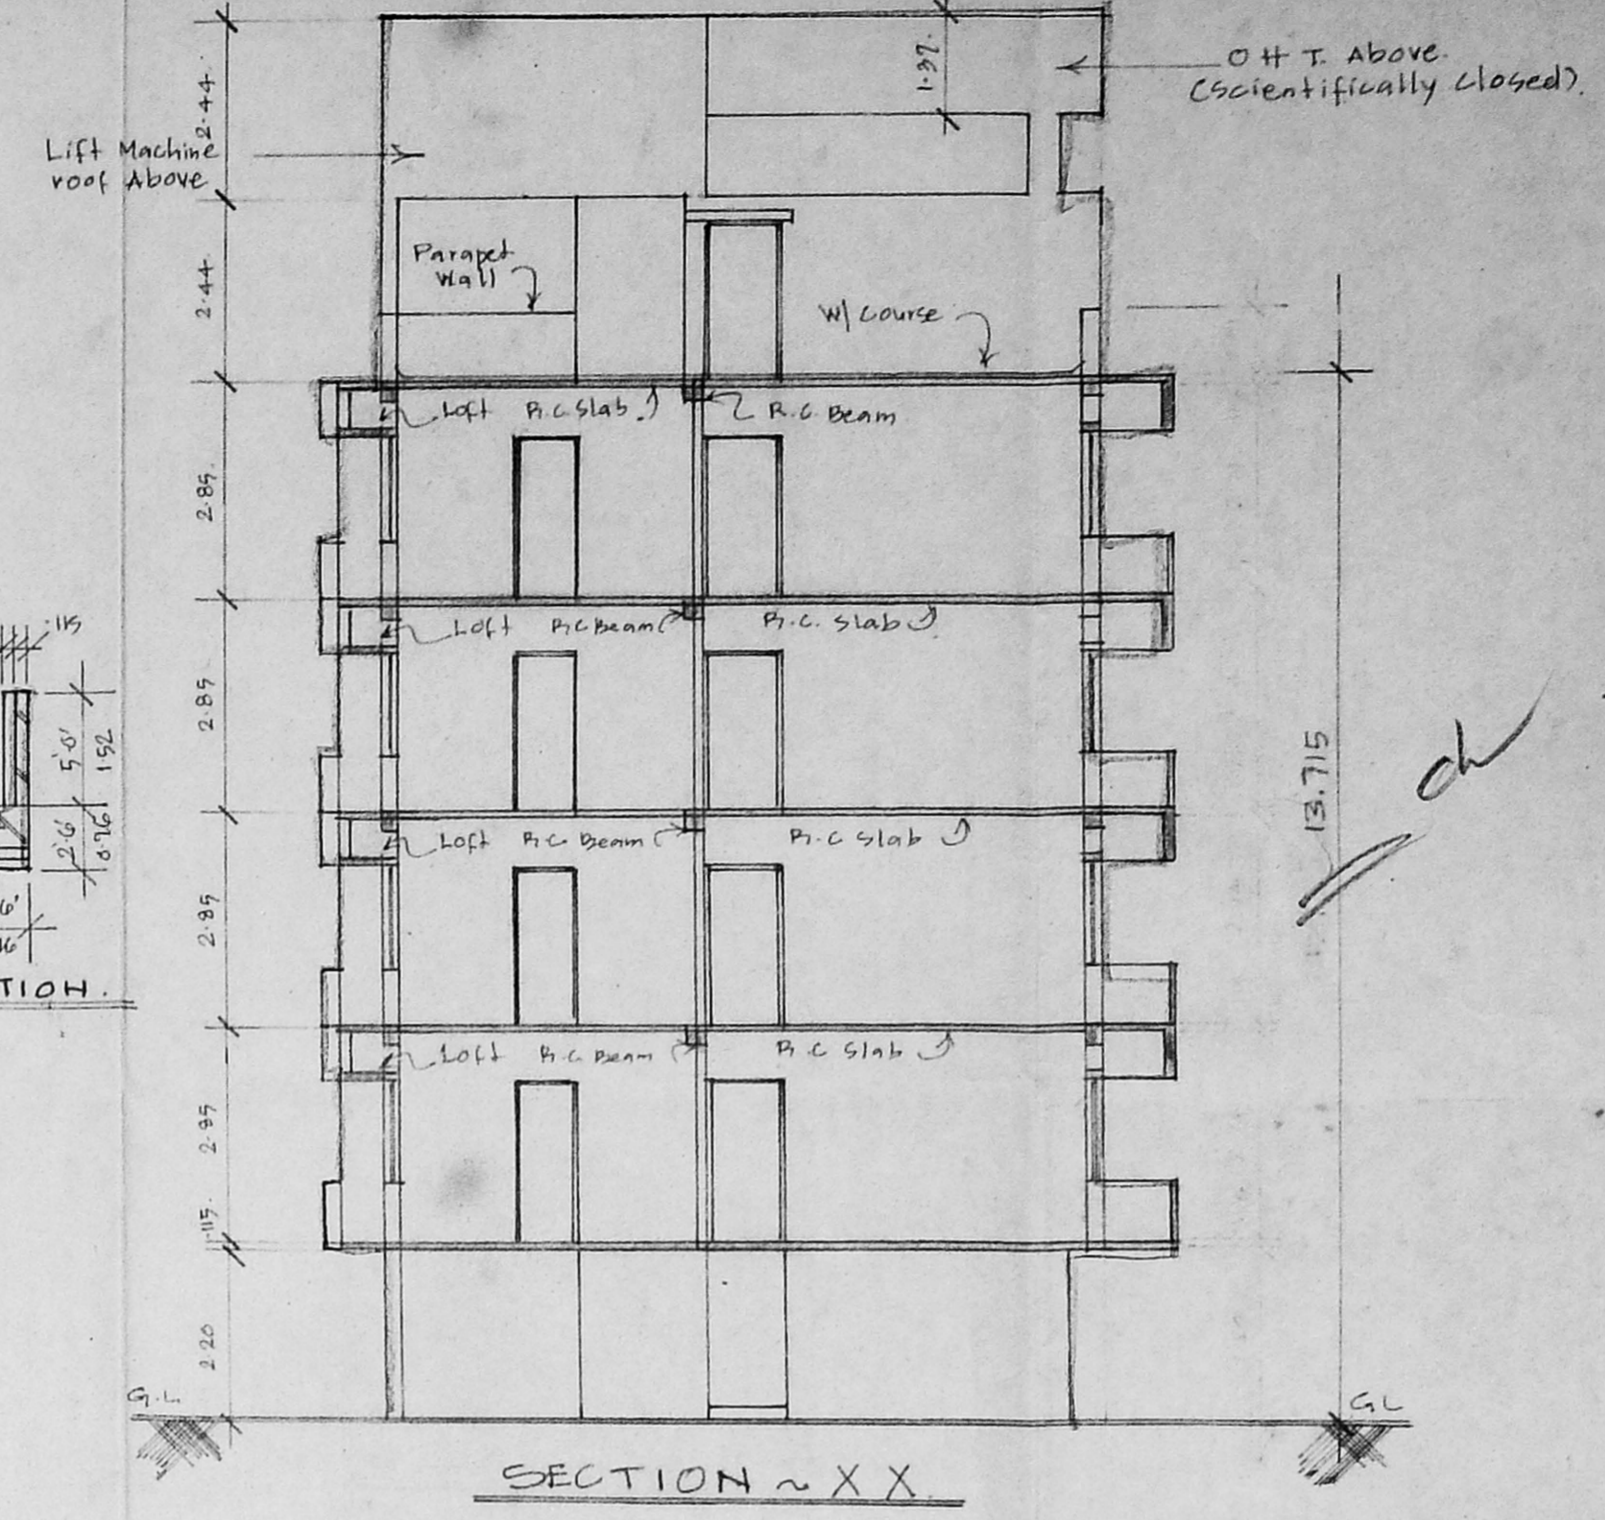


Folio  
 21-29301/19/1  
 28/18-7-06-20

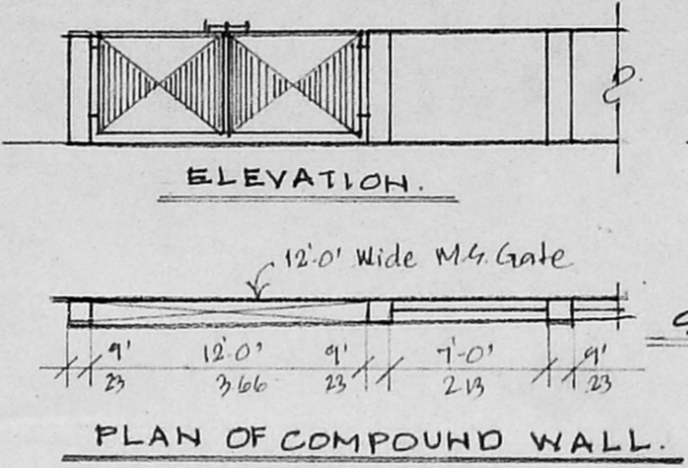

**APPROVED FOUNDATION DETAIL.**  
 SUBJECT TO THE CONDITIONS IN THIS OFFICE LETTER.  
 No. ... Date ...  
 FOR MEMBER SECRETARY  
 CHENNAI METROPOLITAN  
 DEVELOPMENT AUTHORITY  
 CHENNAI-600 008.

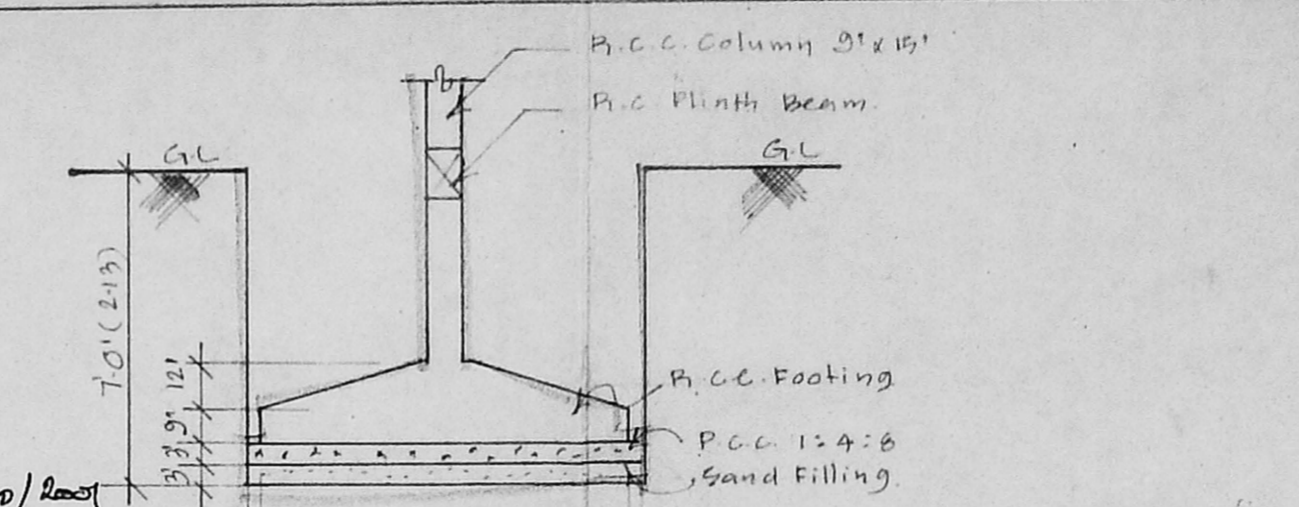

**Schedule of Construction**

No	Width	Height	Description
D1	3' 3"	7' 0"	C/W D/W
D2	2' 6"	7' 0"	-00-
W1	8' 0"	-	-
W2	3' 0"	-	-
D/W	1' 10"	2' 0"	-

**CMDA (B) No.**  
 C.No. ...  
 Date ...

- Specifications:**
1. R.C.C. in ...
  2. R.C.C. in ...
  3. 230mm brick wall in cm 1:5
  4. 15mm brick wall in cm 1:5
  5. Plastering the ceiling in cm 1:3
  6. Plastering the walls in cm 1:4
  7. Weathering course in brick jolly
  8. Limb concrete with a course of flat tiles
  9. The O.H.T. is scientifically closed.
  10. All W.C.'s in Ground Floor raised by 0.1m from the Ground W.L.

**Area Statement:** 54 ft 54 ft  
 Plot Area : 6840.00 : 635.45  
 Proposed Construction  
 1. Ground Floor Area : 176.75 : 16.42  
 2. First Floor Area : 2452.58 : 227.85  
 3. Second Floor Area : 2452.58 : 227.85  
 4. Third Floor Area : 2452.58 : 227.85  
 5. Fourth Floor Area : 2452.58 : 227.85  
 Total Builtup Area : 9781.07 : 927.82  
 F.S. Applied For : 1.46  
 Plot coverage : 35.86%

**Legend:**  
 Proposed Construction : [Symbol]  
 Boundary Line : [Symbol]  
 P.O.s : [Symbol]  
 Sewer Line : [Symbol]  
 Water Line : [Symbol]

**Job Title:**  
 PROPOSED APARTMENTS AT  
 PLOT NO. 110-A, 110-B & 110-C, PART OF  
 PLOT NO. 110, SITUATED IN  
 OLD DOOR NO. 10, NEW DOOR NO. 4  
 NORTH AVENUE, SRINAGAR COLONY,  
 SAIDAPET, CHENNAI - 600 016,  
 T.S. NO. 12/2 (AS PER PATIA 12/157)  
 BLOCK NO. 4, VENKATAPURAM VILLAGE  
 SAIDAPET TALUK.

Scale : 1" = 8' 0" Date : 10-09-2001

**Licensed Surveyor:**  
 V. SRINIVASAN, A.I.A.,  
 Registered Architect - CA 061033  
 Licensed Surveyor - Corporation of Chennai  
 R.A. No. 344  
 6, South Road, West C.I.T. Nagar  
 Chennai - 600 035. Phone : 433 42 42