



2001 - Folio
 328 930/1/2001
 B3/3816 & -7.06.20


(R.P. D. line) Ba/16/2001 dt 1/2/2001

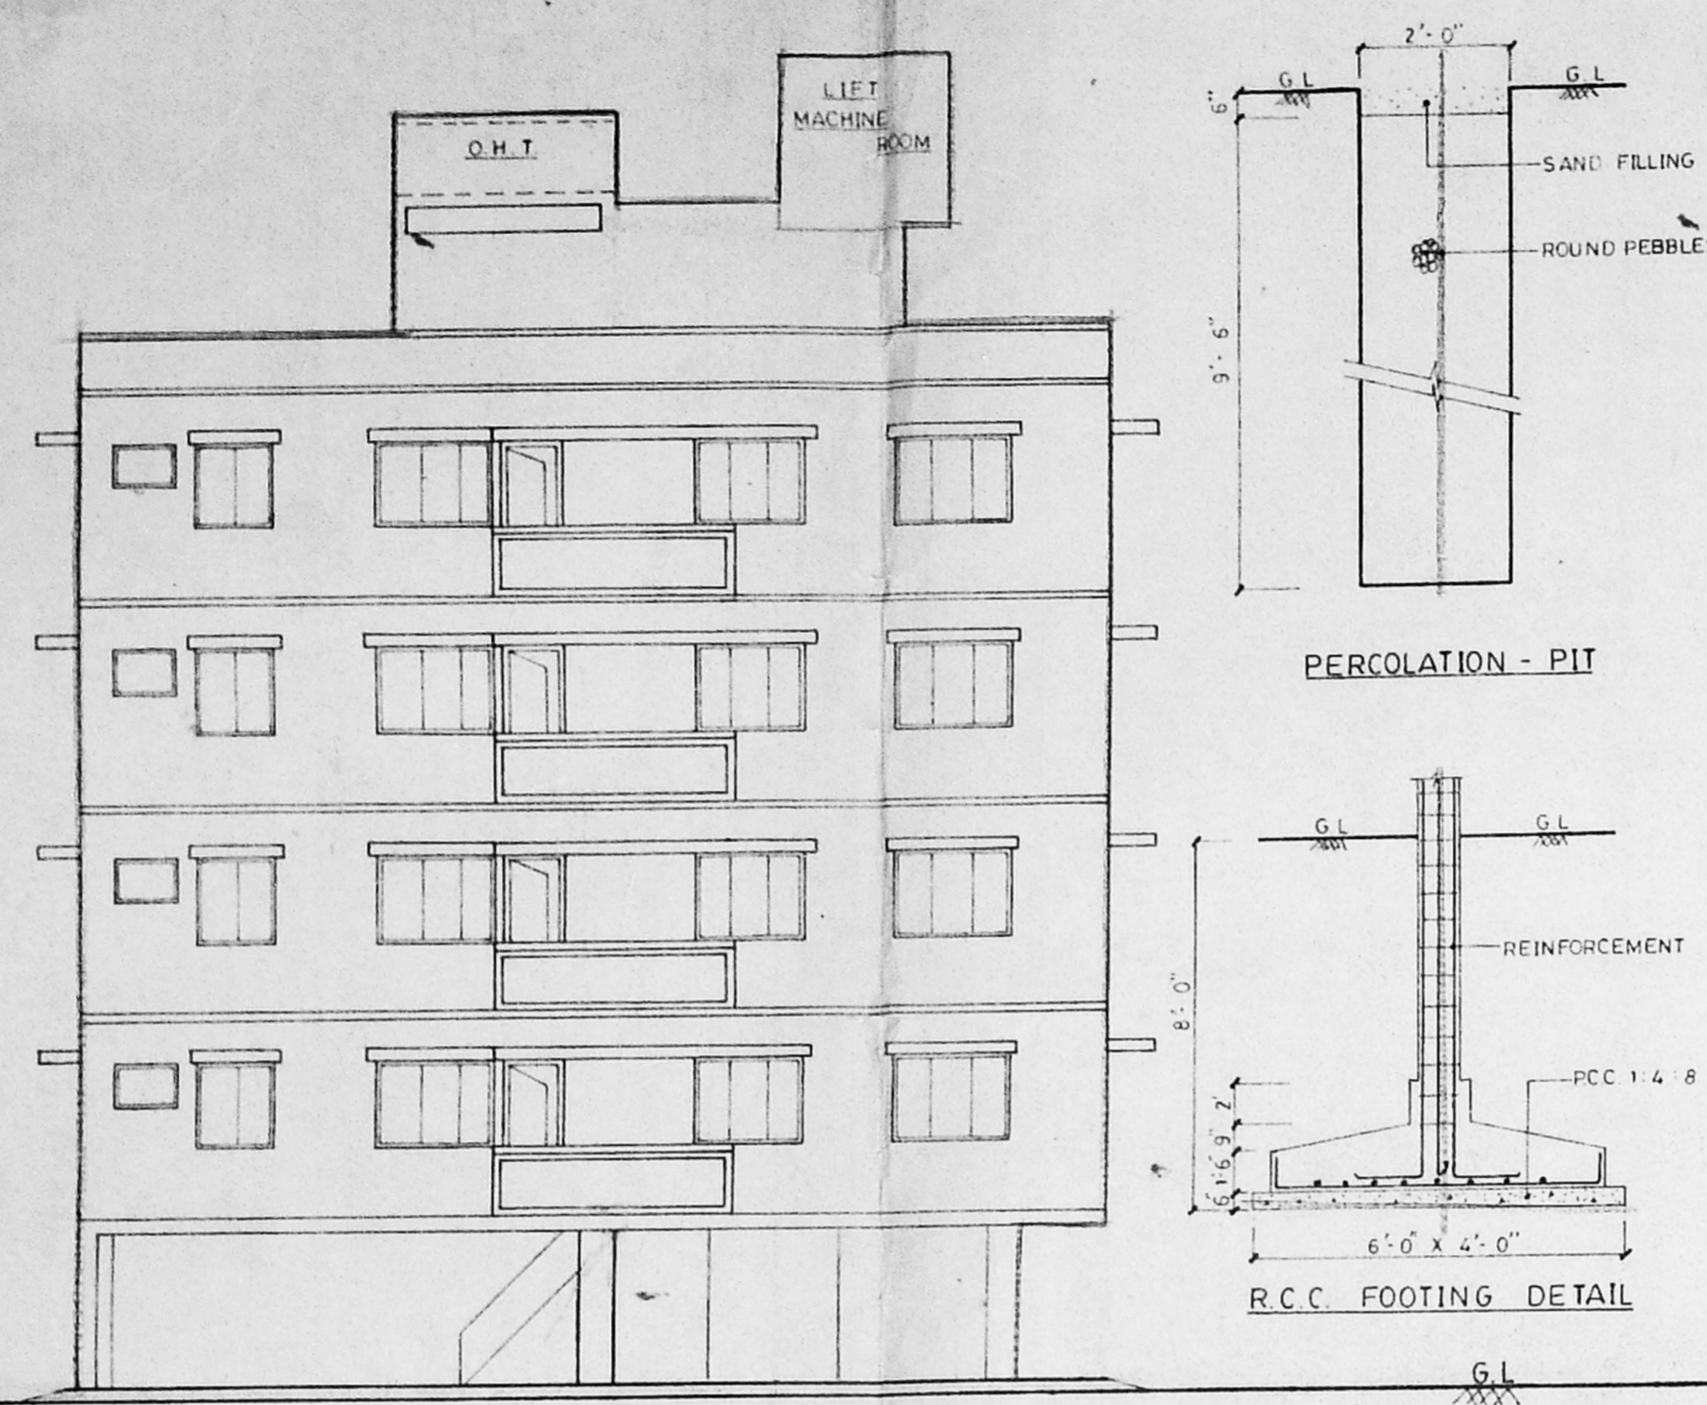


ELEVATION

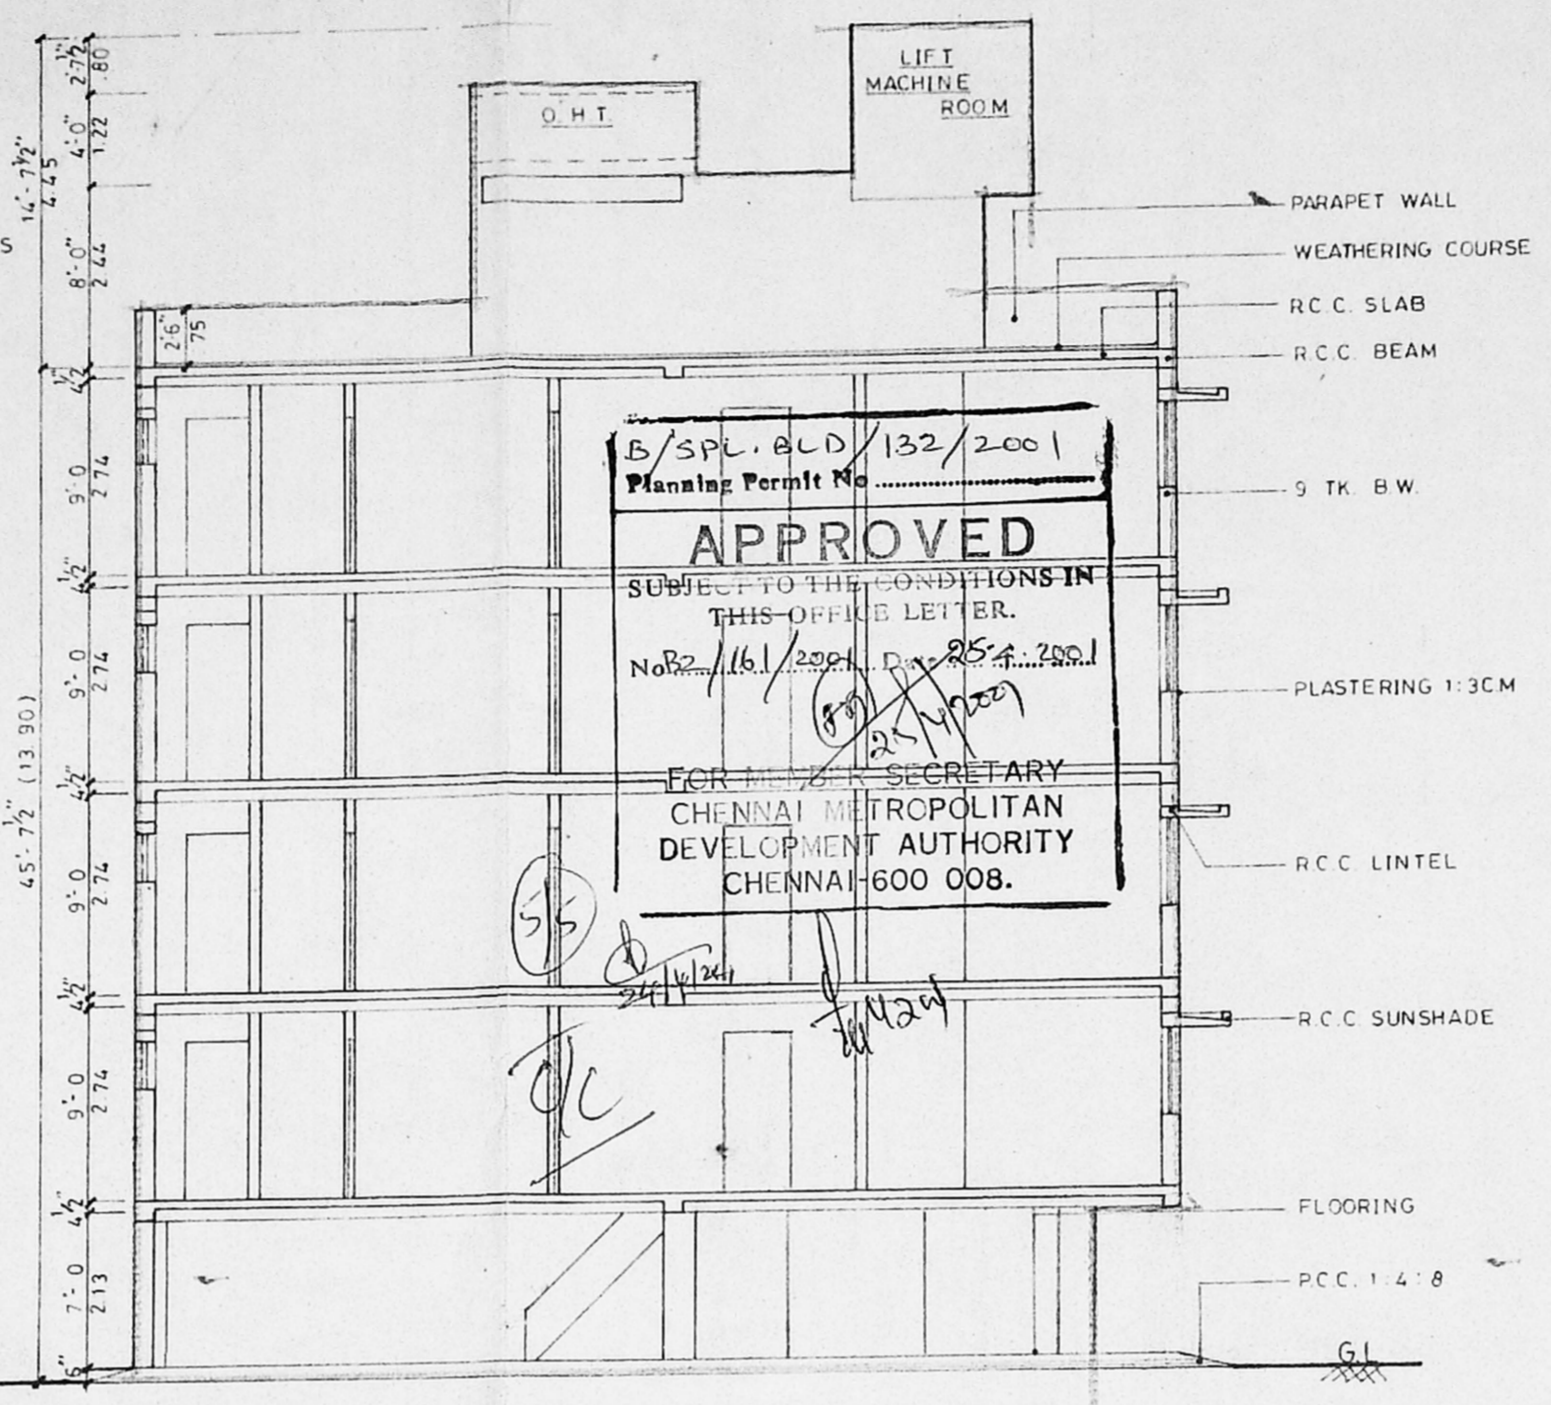

SECTION - A - A

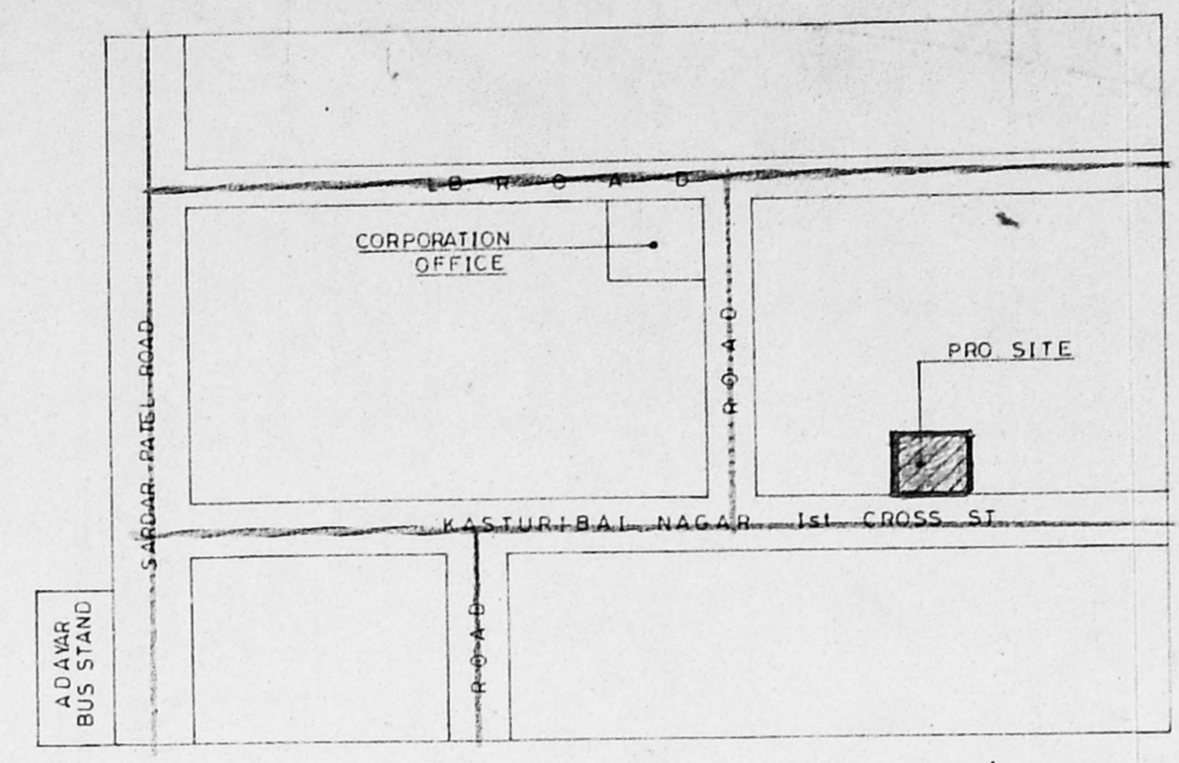

KEY - PLAN

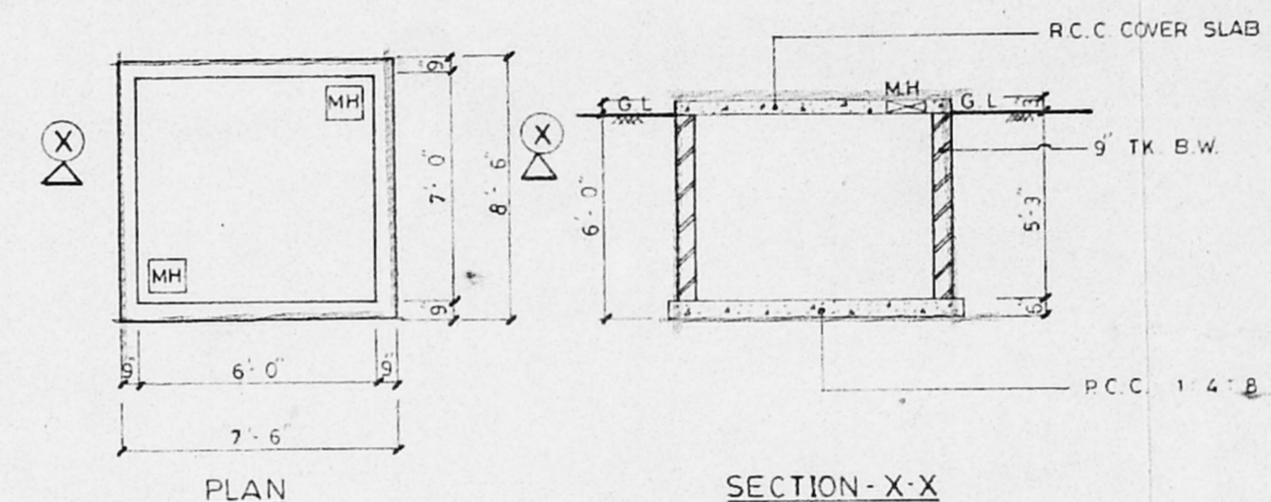

DETAIL OF SUMP
(SCIENTIFICALLY CLOSED)

PLANS SHOWING THE PRO. RESIDENTIAL BLDG. AT PLOT NO: 75 IN T. S. NO: 47, IN BLOCK NO: 16. OF PALLIPATTU VILLAGE SAIDAPET - TALUK, CHINGLEPUT - DIST. IN NO: OLD NO: 19, NEW NO: 29, 1st, CROSS ST. K.B. NAGAR, ADAYAR., CHENNAI - 20.

CMDA (B) No. 1
 C. No. Ba/16/1/2001
 Asst. Surveyor

SCHEDULE OF JOINERY :-

D - DOOR	- 3.6' x 7.0' = 1.06 X 2.13
D1 - "	- 3.0' x 3.5' = 0.91 X 2.13
D2 - "	- 3.0' x 3.0' = 0.75 X 2.13
W - WINDOW	- 6.0' x 4.0' = 1.83 X 1.22
W1 - "	- 5.0' x 4.0' = 1.53 X 1.22
W2 - "	- 4.0' x 4.0' = 1.22 X 1.22
W3 - "	- 3.0' x 4.0' = 0.91 X 1.22
V - VENTILATOR	- 1.6' x 3.0' = 0.91 X 0.45


AREA STATEMENT :-

PLOT EXTENT	- 5405.52 SQ.F	- 502 18 M ²
STILT FLOOR	- 130.50 "	- 12 12 "
FIRST FLOOR	- 1994.38 "	- 185.28 "
SECOND FLOOR	- 1994.38 "	- 185.28 "
THIRD FLOOR	- 1994.38 "	- 185.28 "
FOURTH FLOOR	- 1994.38 "	- 185.28 "
TOTAL	- 8108.02 "	- 753.24 "

P.C. - 37.15%
 F.S.I - 1.499


COLOUR INDEX :-

PROPOSED	—	○
BOUNDARY	—	⊙
ROAD	—	⊖

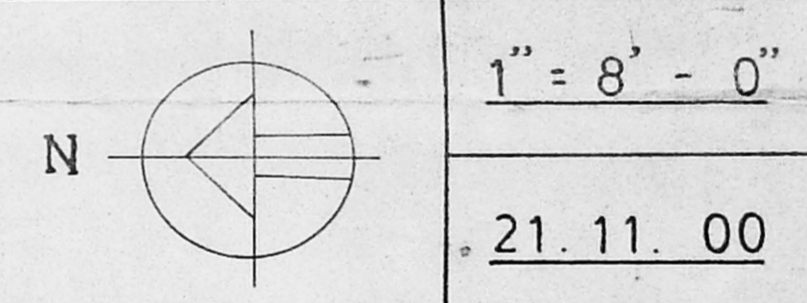


CONSULTANT :-
 BHARANI PLANNER
 28, FIRST FLOOR, VELACHERY MAIN ROAD,
 CHENNAI - 600 042.


OWNER'S :-
C. Haran

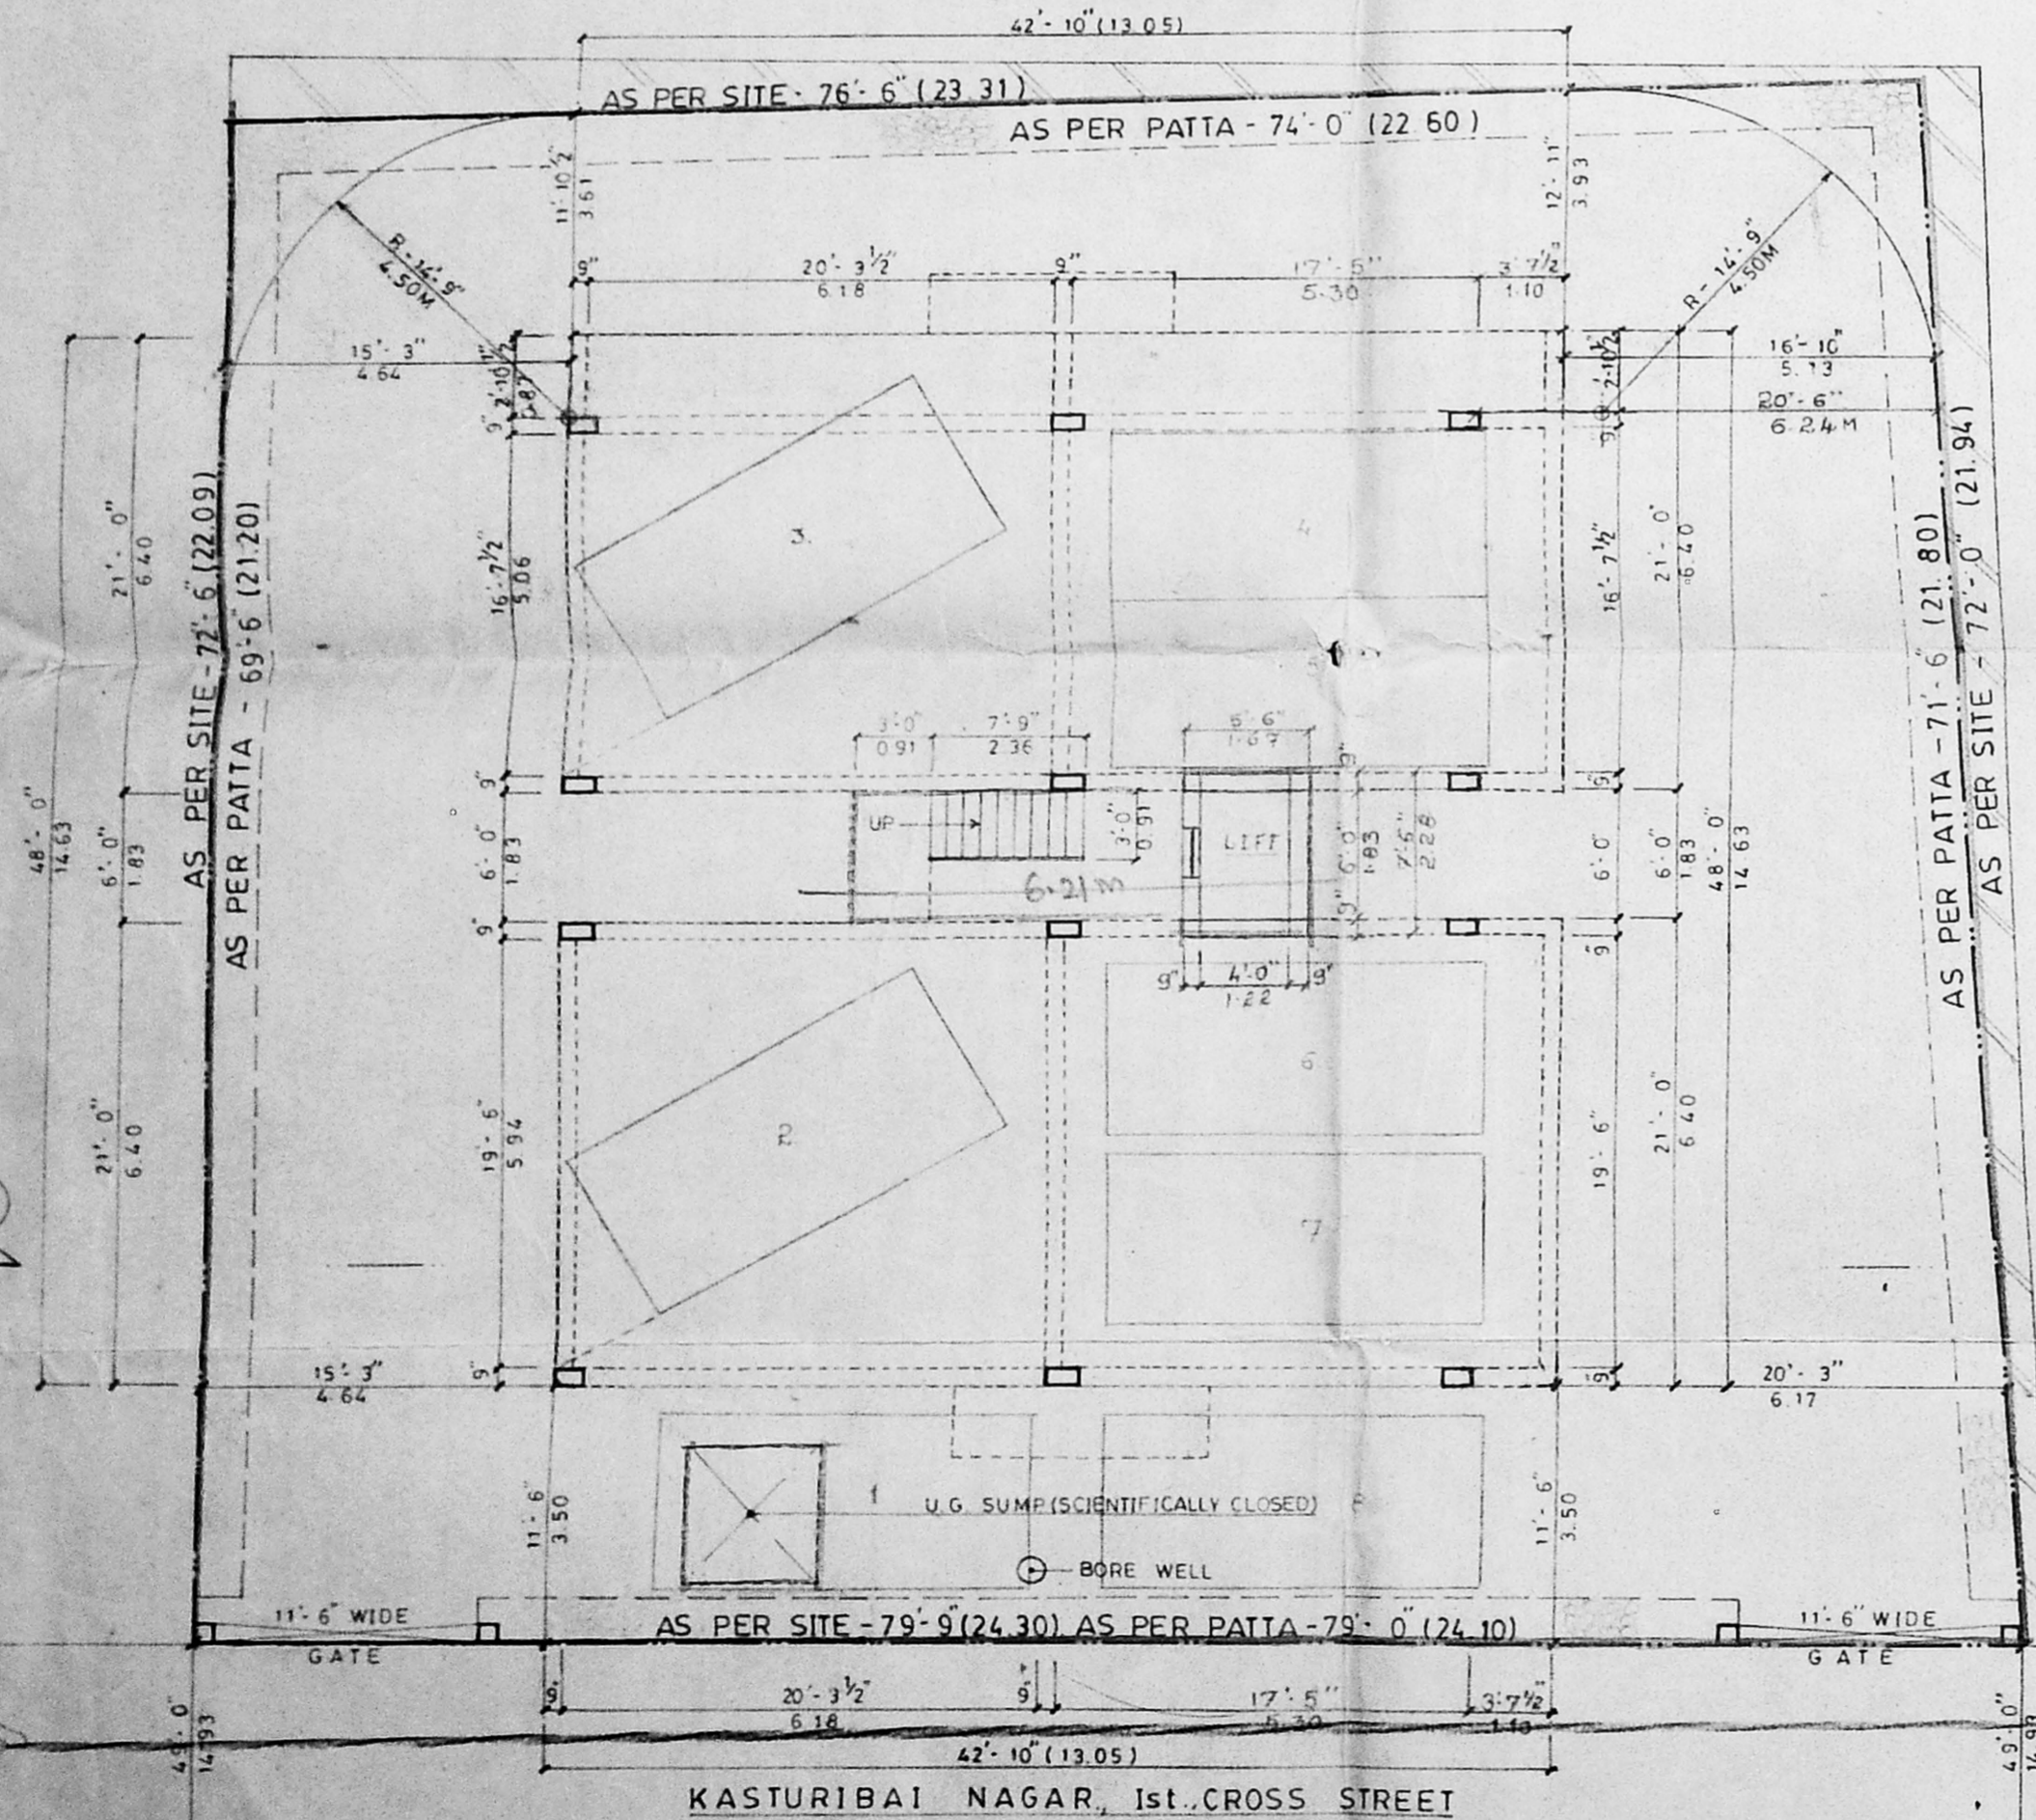

SITE CUM STILT FLOOR PLAN

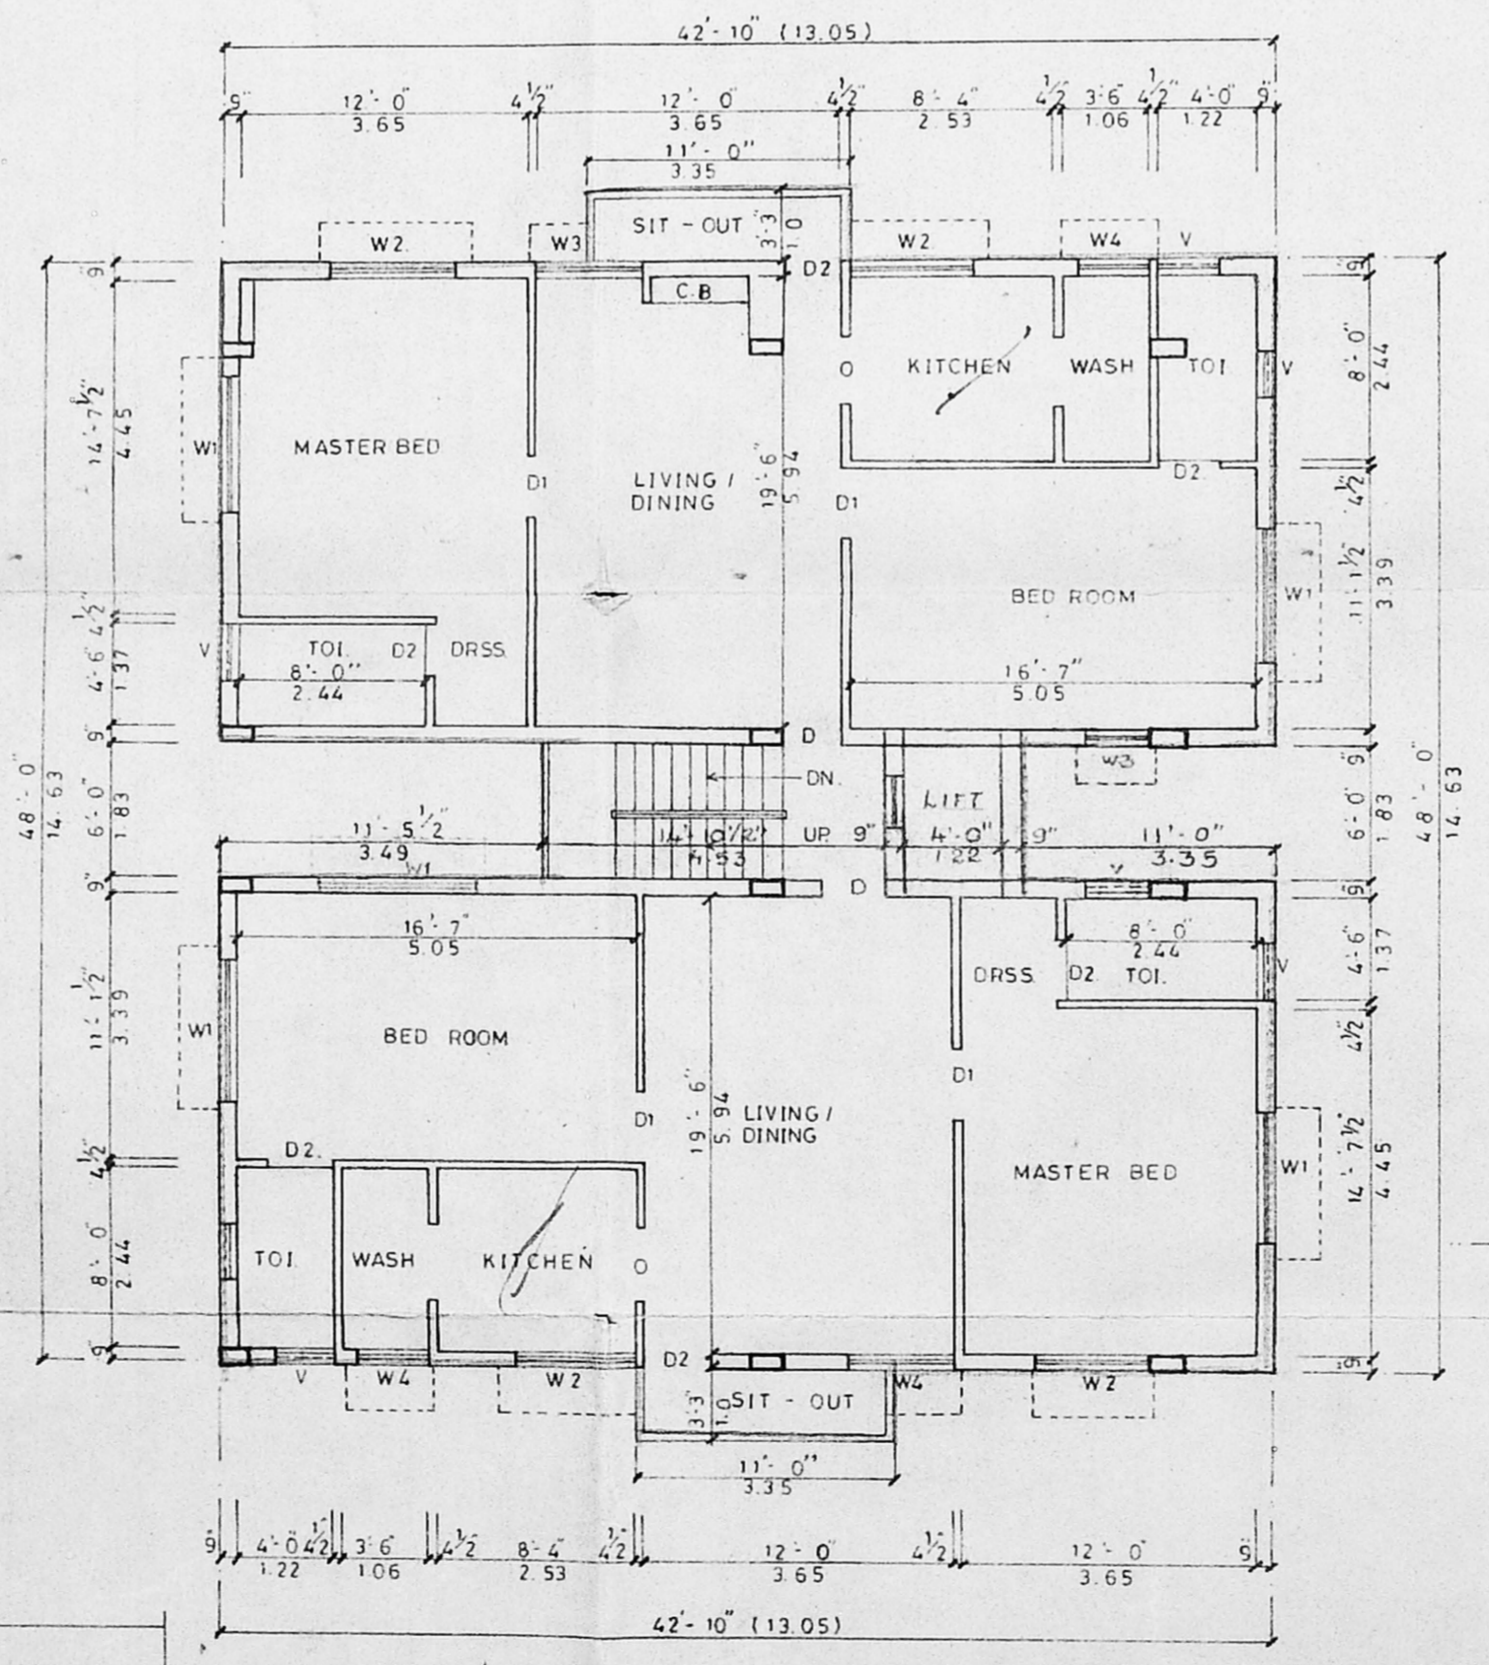

(TYP) 12, 3, & 4th. FLOOR PLAN

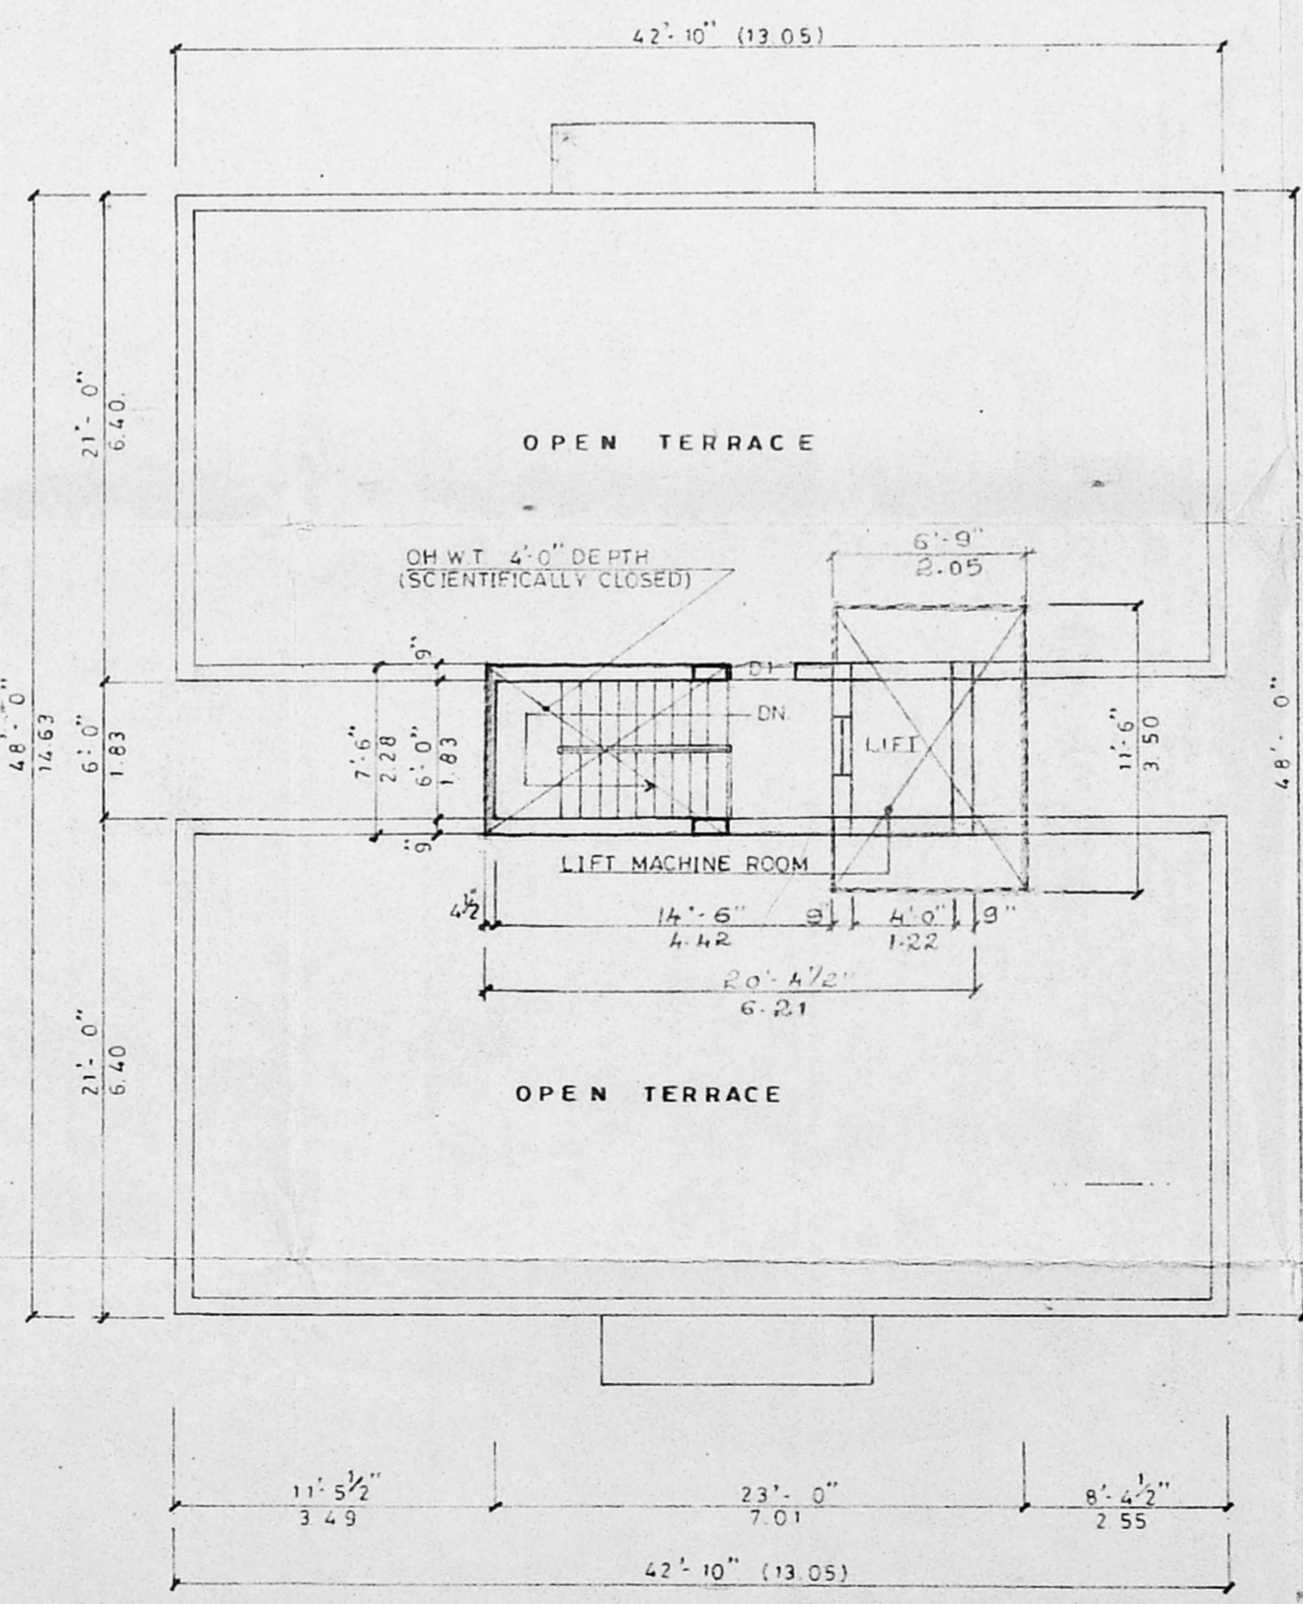

TERRACE FLOOR PLAN

S. Senthil Kumar
 S. SENTHILKUMAR, B.E., A.I.A.,
 REGISTERED ARCHITECT - CA/94/17745
 COUNCIL OF ARCHITECTURE,
 LICENSED SURVEYOR - R.A.7
 CORPORATION OF CHENNAI
 LICENSED SURVEYOR :-