



PLAN. SHOWING THE PROPOSED RESIDENCIAL FLATS AT R.S. NO: 395015, BLOCK NO: 86, DOOR NO: OLD NO: 14, NEW NO: 8, 2nd CROSS STREET, R.A PURAM, MYLAPORE, TRIPLICANE TALUK.

Old
 Revised Plan
 Dt: 20-06-2001


CHENNAI DISTRICT

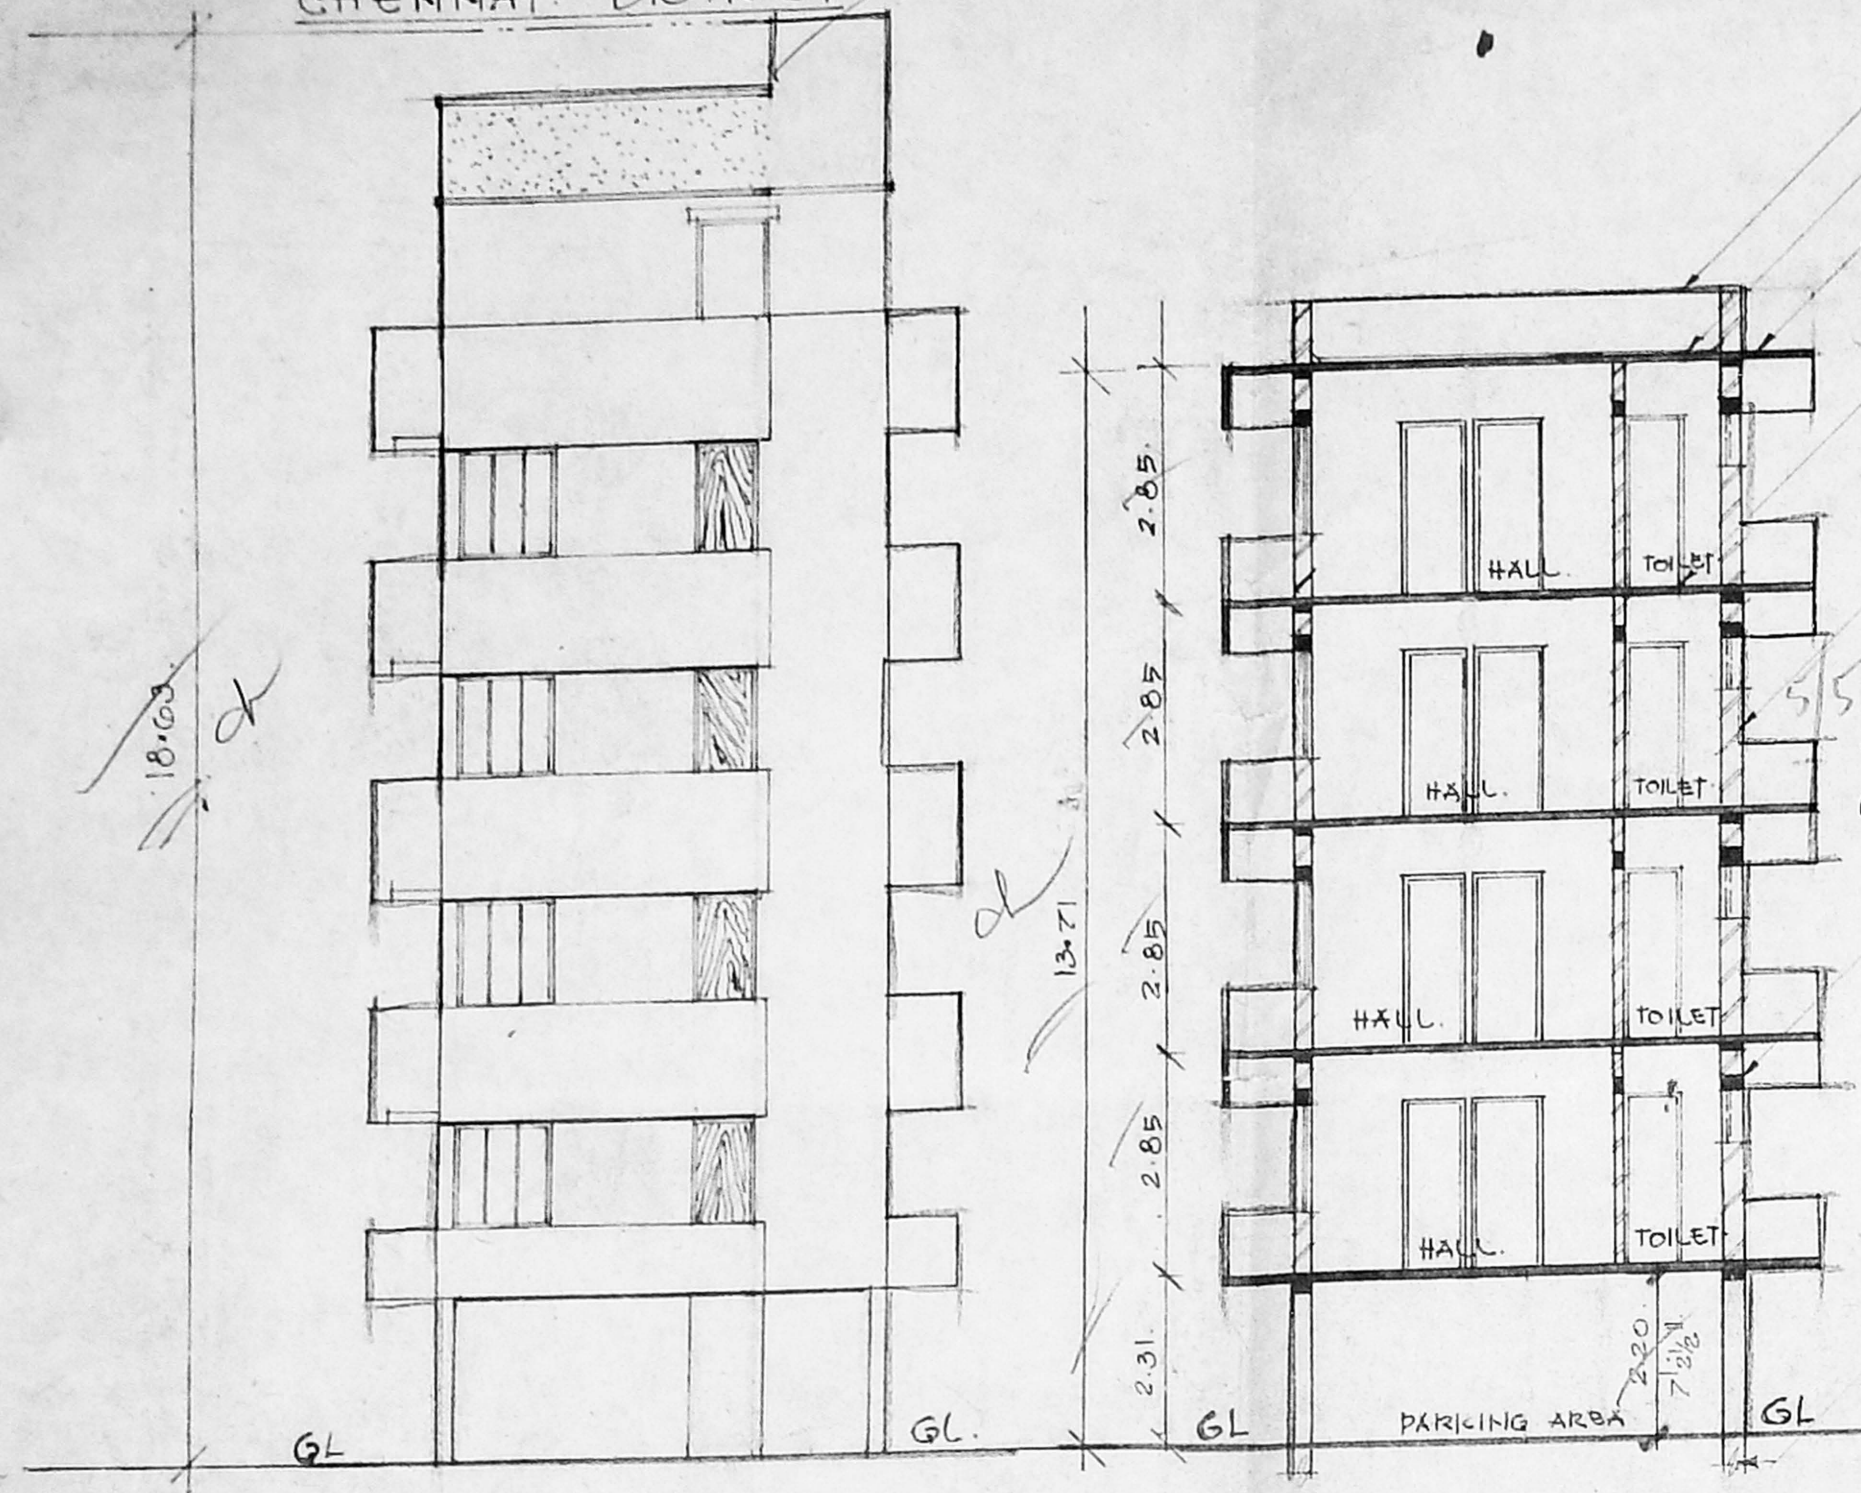

ELEVATION

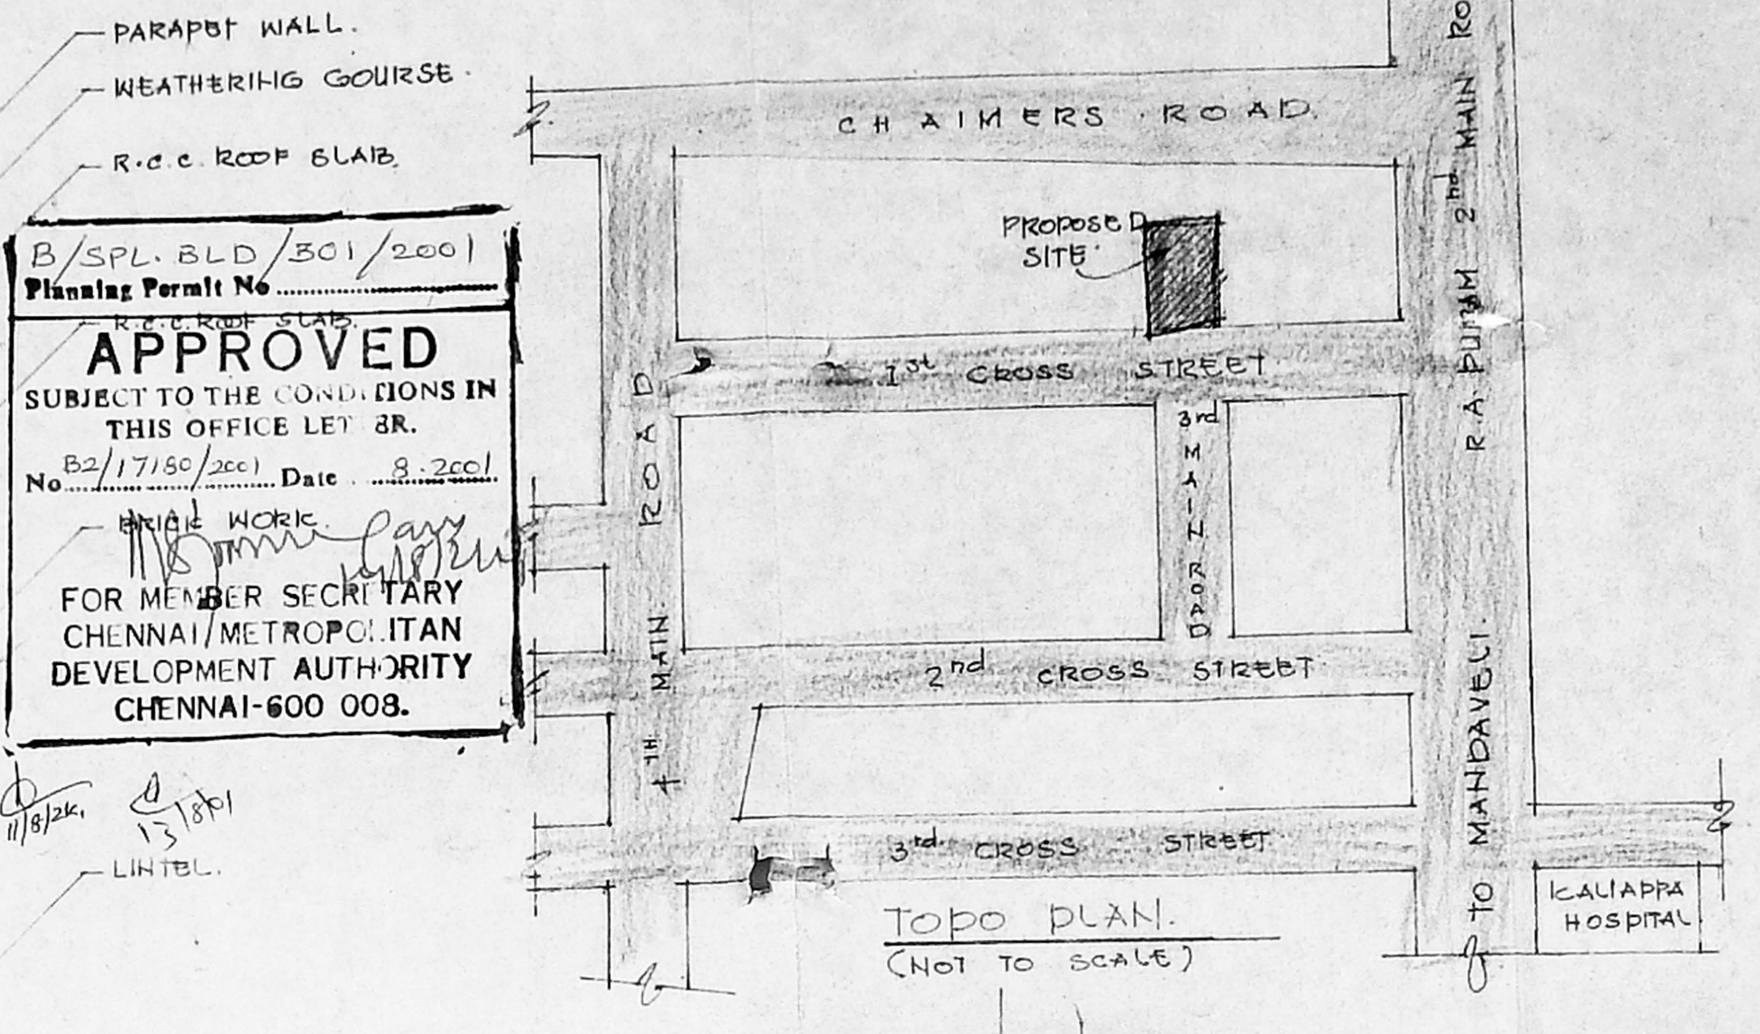


TOPO PLAN.
(NOT TO SCALE)

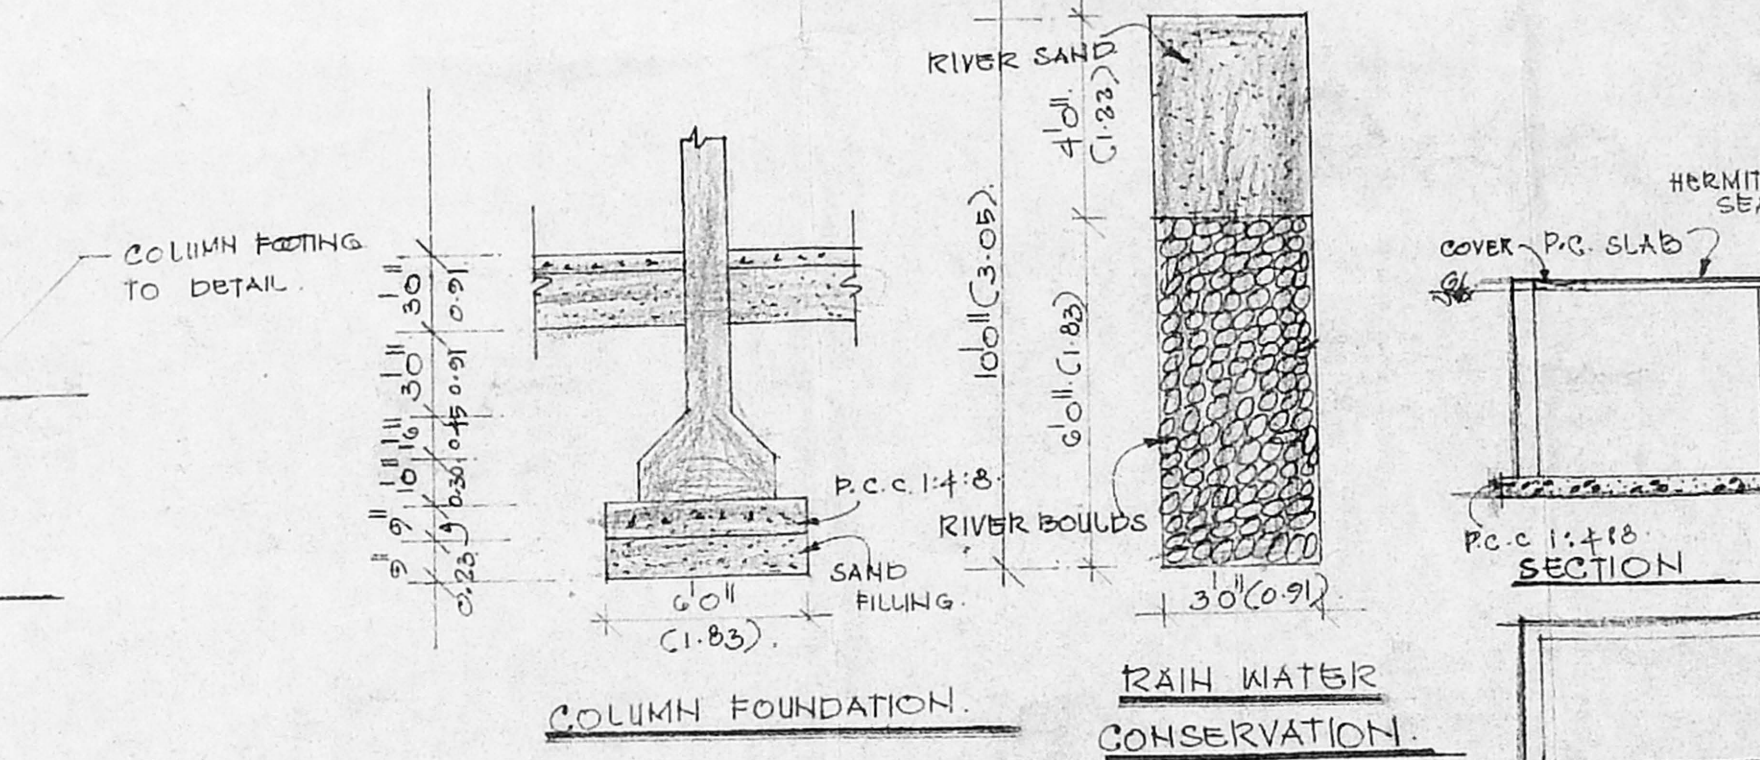

COLUMN FOUNDATION.


RAIN WATER CONSERVATION.

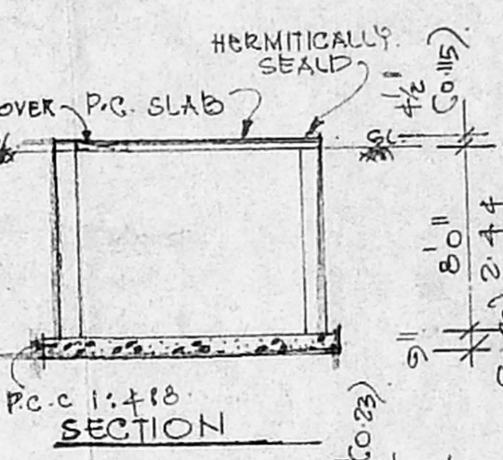

PLAN.

SUMP DETAIL.

(CAPACITY: 10,000 LIT.)

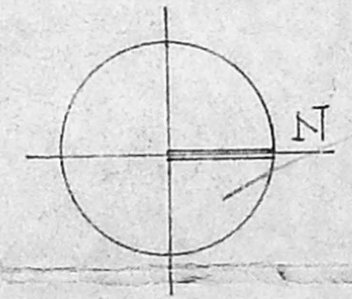

Scale: - 1:100

- Legend
- Proposed
 - Road
 - Boundary
 - S.W. Pipe Line
 - Water line


X.P. Ranganathan

OWNER SIGNATURE


G. MURALI, B. Arch. M.C.A.
 REGISTERED ARCHITECT (CA/91/14149)
 LICENSED SURVEYOR CLASS I (R.A. No. 249)
 CORPORATION OF CHENNAI.

G. MURALI, B. Arch.,
 Registered Architect (CA/91/14149)
 Licensed Surveyor class I (R.A. No. 249)
 Corporation of Chennai


ARCHCONS PLANNERS & PROMOTERS
 No: 13/1, First Floor,
 Wallajah Road,
 Chennai - 2
 Ph: 8588255

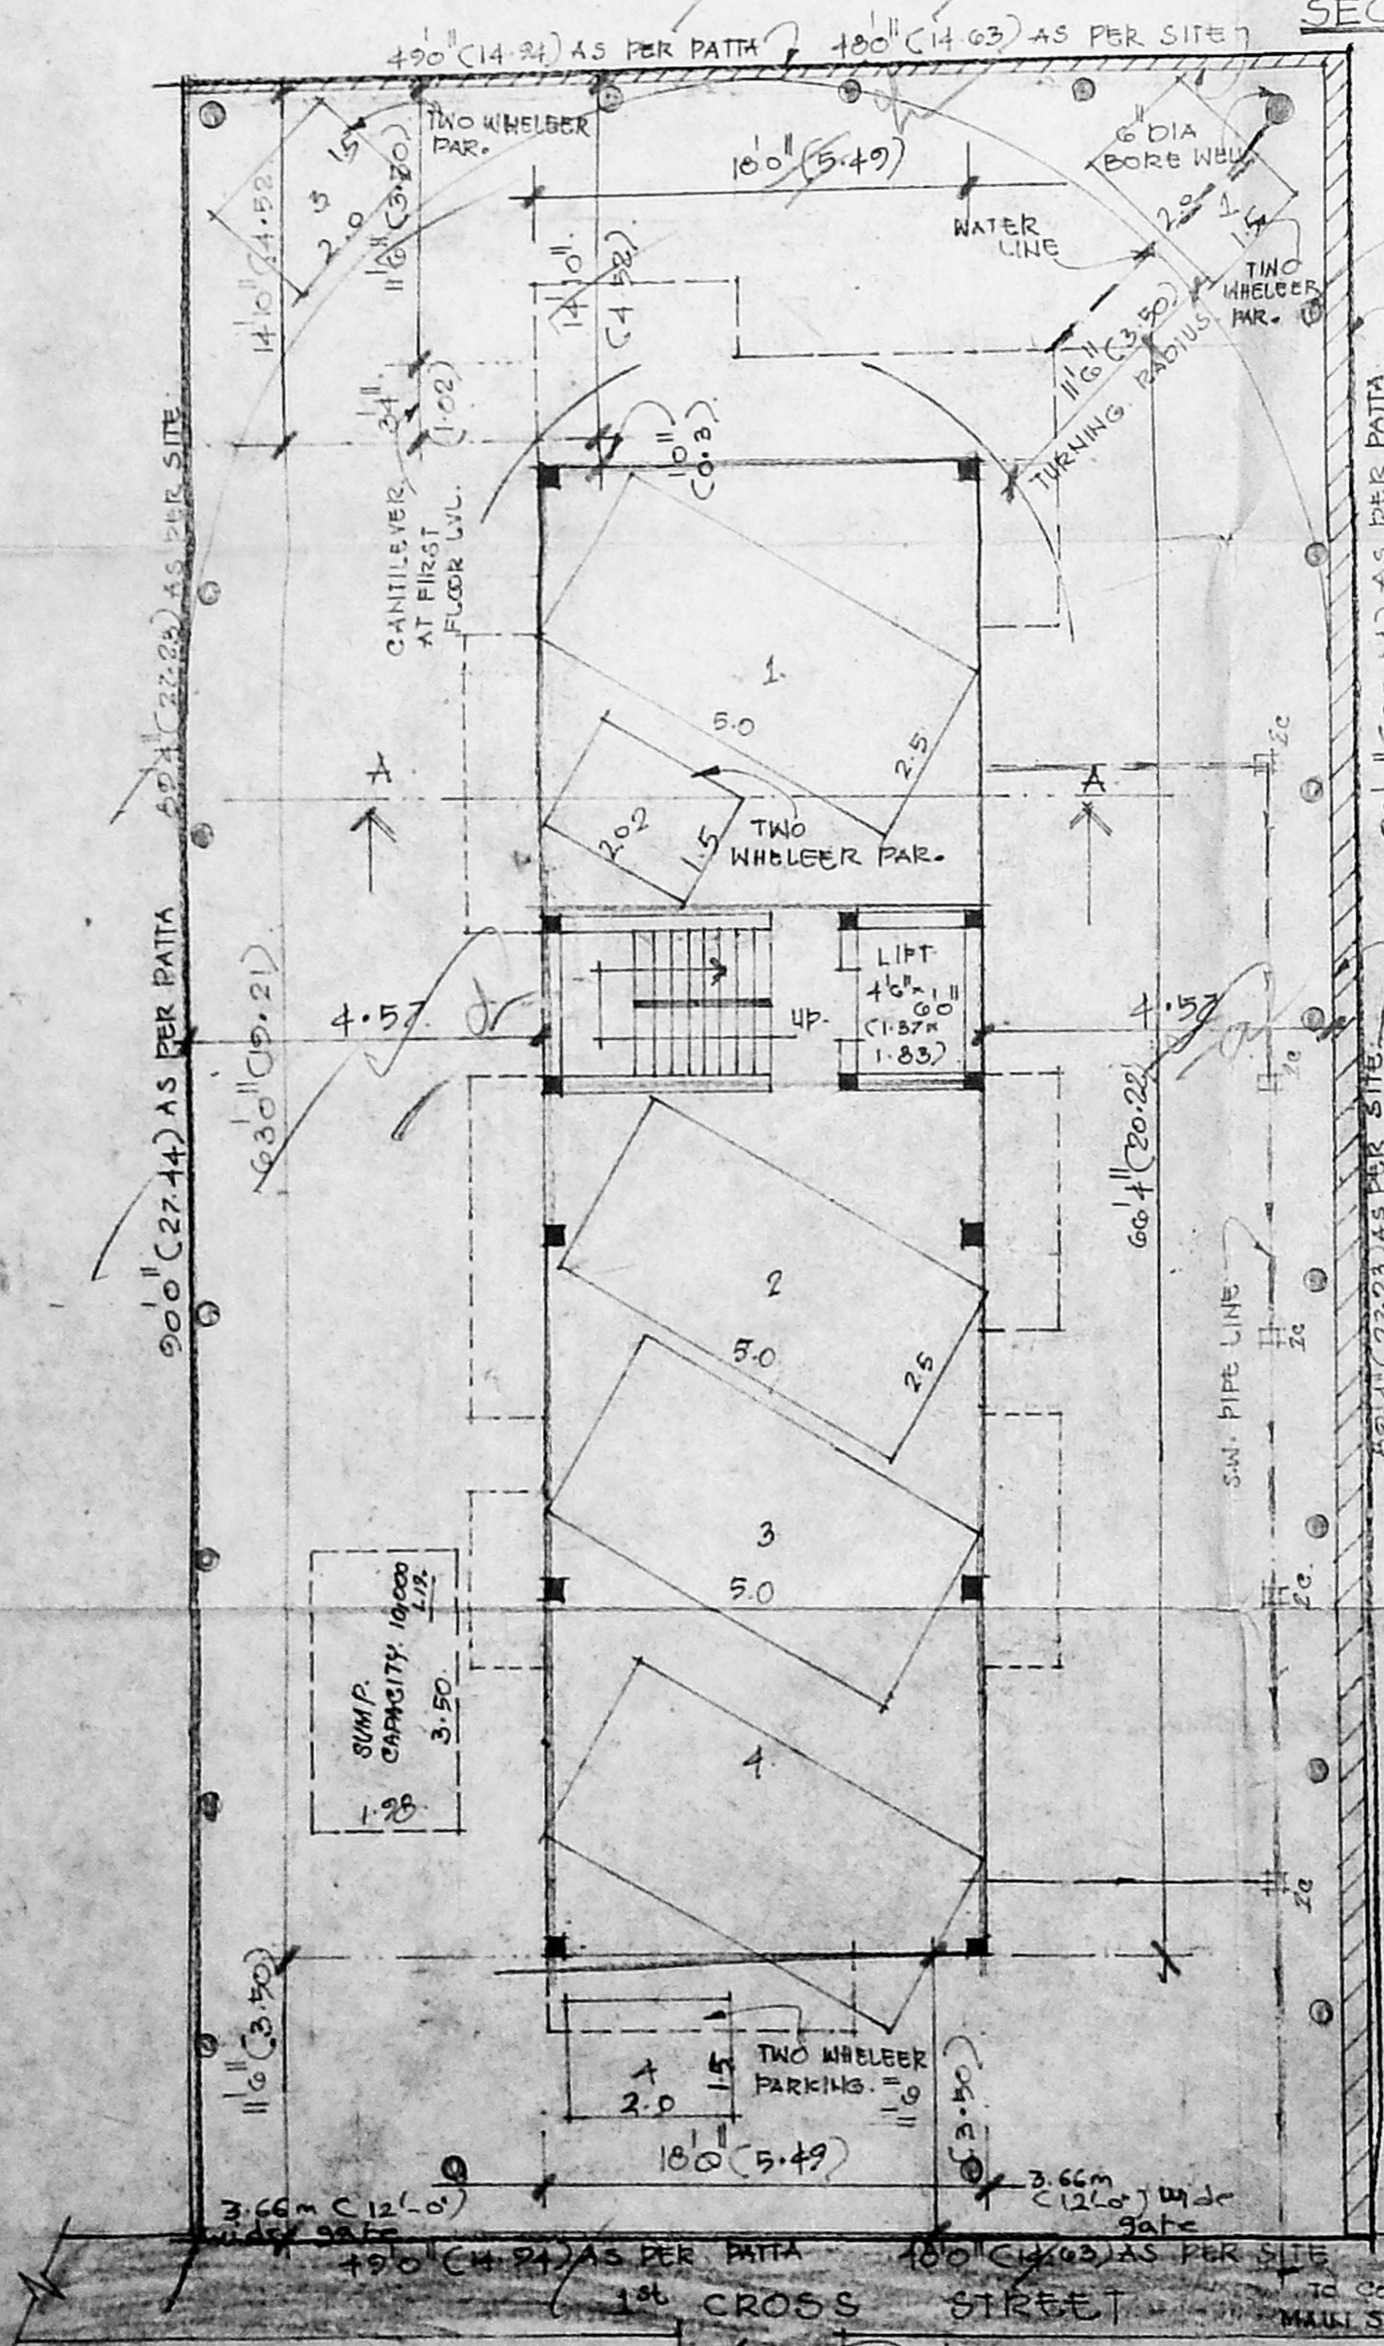

Site Cum Still Floor Plan

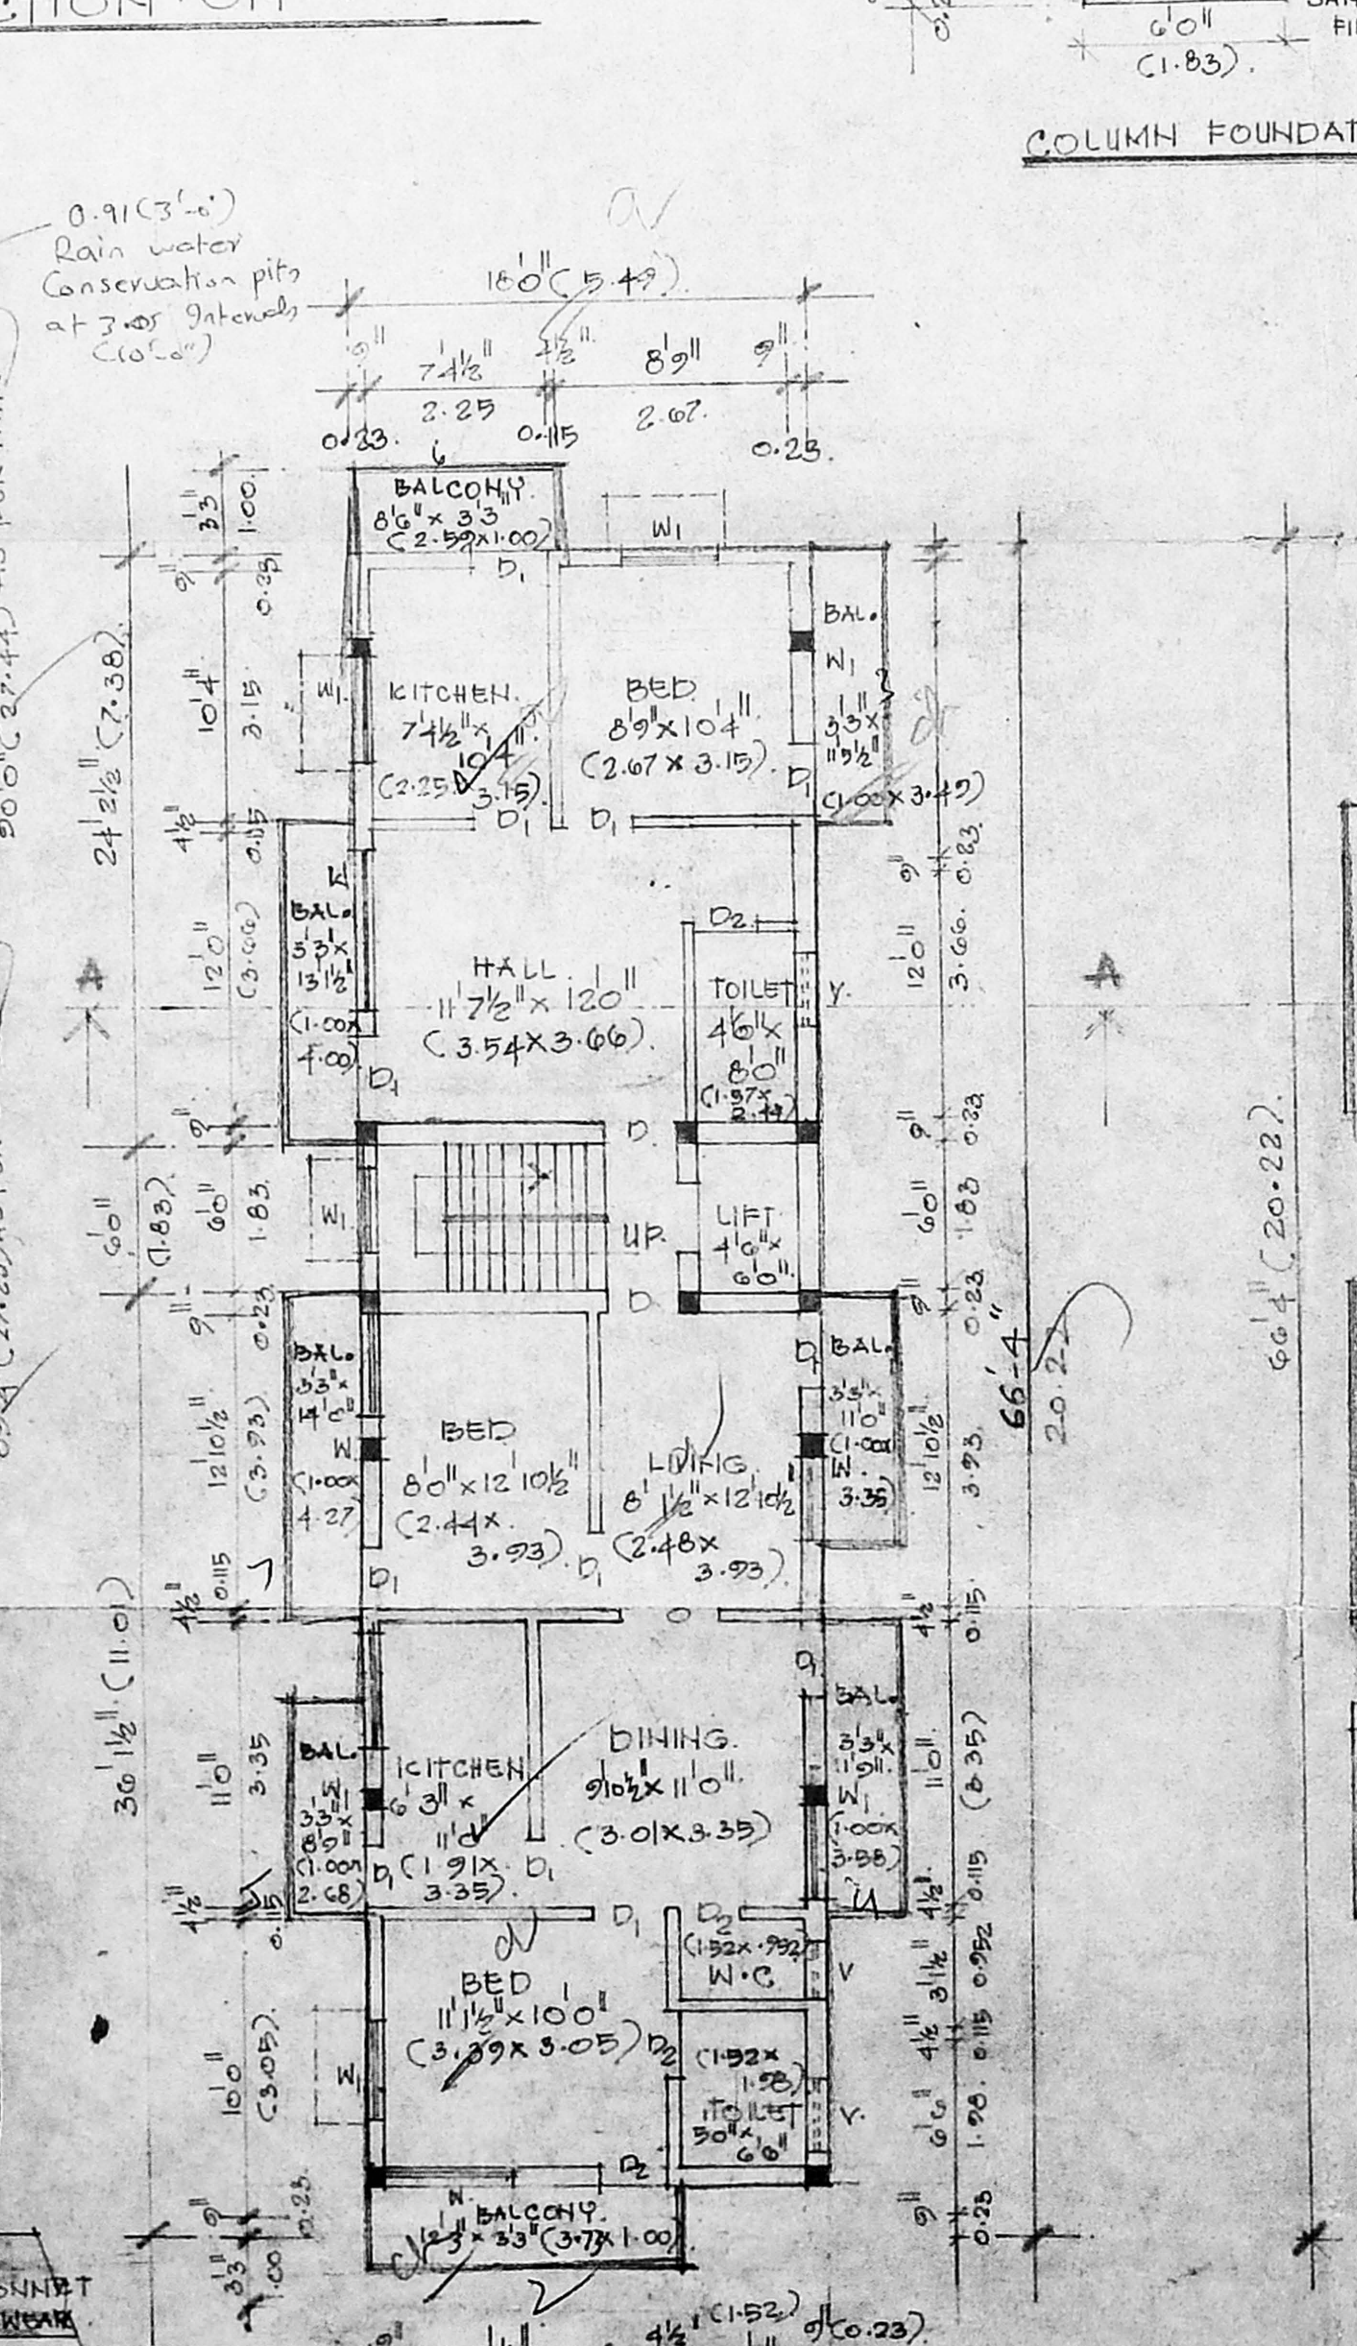

Typical Floor Plan (1st, 2nd, 3rd, 4th)

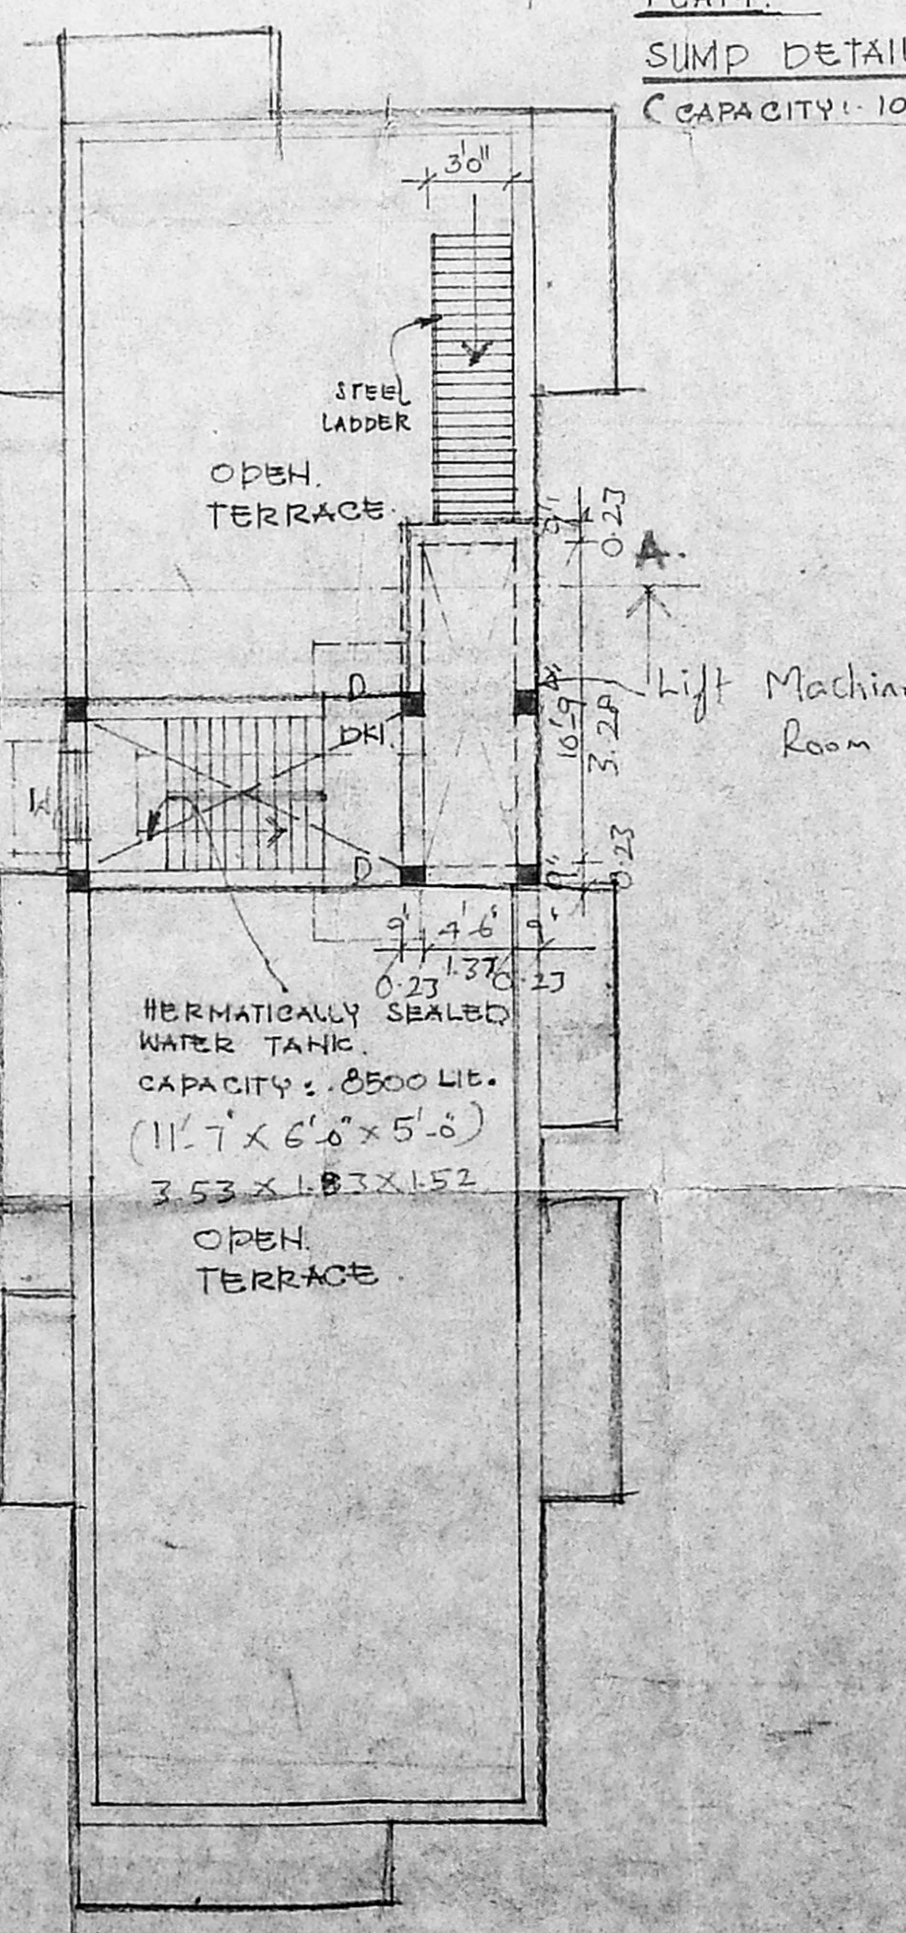

TERRACE FLOOR PLAN.