

PROPOSED RESIDENTIAL BUILDING
 PLOT NO 646 47th STREET 9th SECTOR
 K K NAGAR S.NO 258/pt IN VIRUGAMBAKKAM
 T S NO 123
 261/pt

OLD NO. 257/pt
 B2/1922/2001

Ass't
 Scrutiny
 08/05/2001

FOR B RAGHAVENDRA REDDY p & holder
 V M SUNDARAMANI
 K V CHELLAMMAL

SPECIFICATION
FOUNDATION: R.C.C. column foundation
FLOORING: OVER P.C.C. 1:4:8 & SAND
FLOORING: MOSAIC TILES FLOORING
OVER P.C.C. 1:4:8 AND SAND
STRUCTURE: BRICK WORK IN CM 1:5
ROOF SLAB: R.C.C. ROOF SLAB 1:24:6" IN
W COURSE: 2 LAYER OF PRESSED TILES
OVER BRICK JELLY WITH
LIME MORTAR
JOINERY: WITH BEST INDIAN TEAK
WOOD
JOINERY
 MD MAIN DOOR 3'6" x 7'0"
 D DOOR 3'0" x 7'0"
 D1 DOOR 2'6" x 7'0"
 W WINDOW 6'0" x 4'6"
 W1 WINDOW 4'0" x 4'6"
 W2 WINDOW 8'0" x 4'6"
 KW KITCHEN WINDOW 4'0" x 3'6"
 V VENTILATOR 3'0" x 2'0"

AREA STATEMENT
 LAND EXTENT 3780 351.3
 GROUND FLOOR AREA 1352 125.7
 FIRST FLOOR AREA 1682 156.3
 SECOND FLOOR AREA 1622 150.7
 TOTAL 4656 432.7
 F.S.I 1.23
 PLOT COVERAGE 45.1%


COLOR INDEX
 PROPOSED COLOR scale 1" 86
 ROAD COLOR DATE 5-2-08
 SITE COLOR

OWNER


K. Subramanyam
 ARCHITECT
 K. SUBRAMANYAM, G.D. Arch.
 A.I.A.F.I.H.R.A.
 Registered Architect,
 Council of Architects,
 R.A. No. 256
 38/74, Banulash Road,
 Chennai-600 017.
 SURVEYOR

architects
 SRINIVASA ENTERPRISES
 74, BAZULLAH ROAD
 T. NAGAR, CHENNAI-17


B/SPL. BLDG/197/000
 Planning Permit No.
APPROVED
 SUBJECT TO THE CONDITIONS IN
 THIS OFFICE LETTER.
 No. 22/1922/2001 Date 7/06/2001
 FOR MEMBER SECRETARY
 CHENNAI METROPOLITAN
 DEVELOPMENT AUTHORITY
 CHENNAI-600 008.

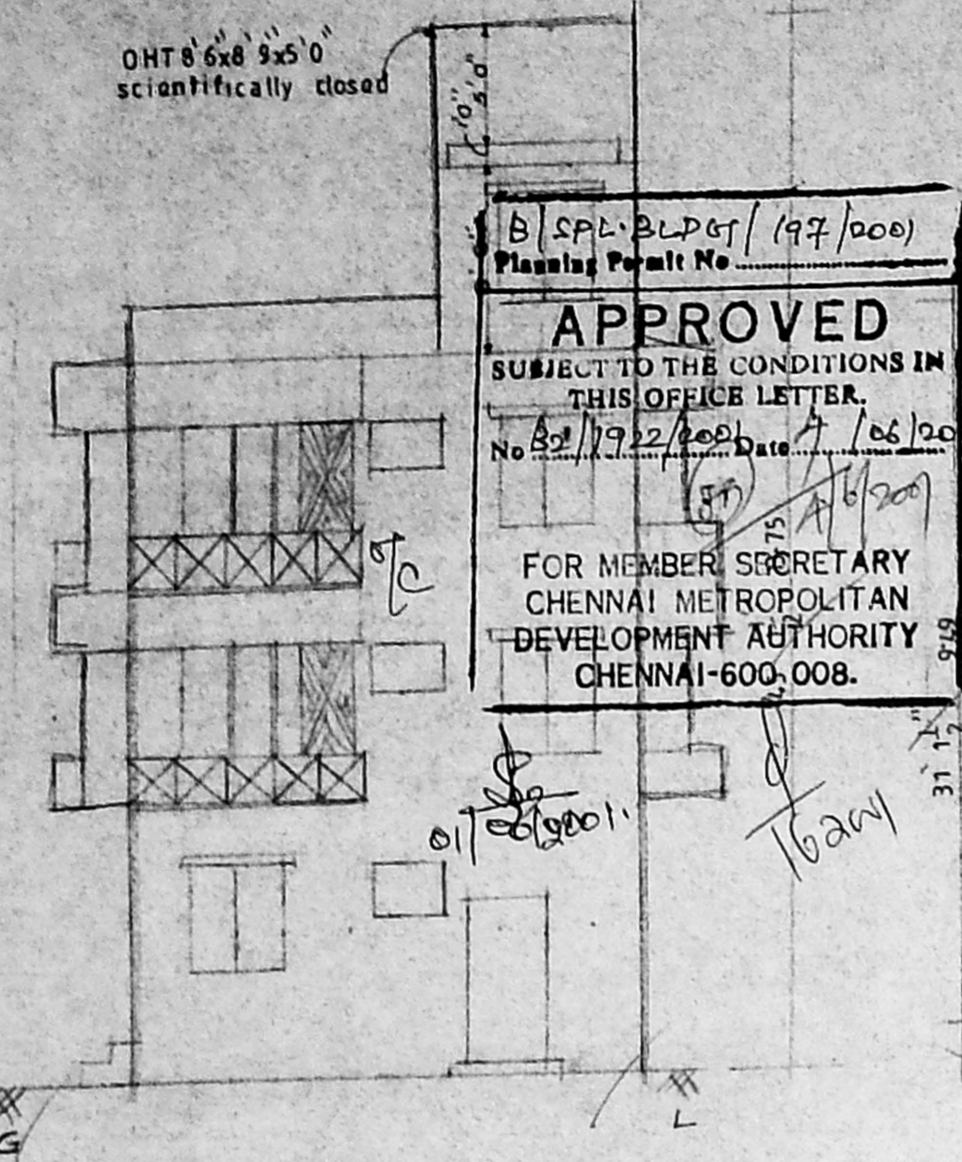


ELEVATION

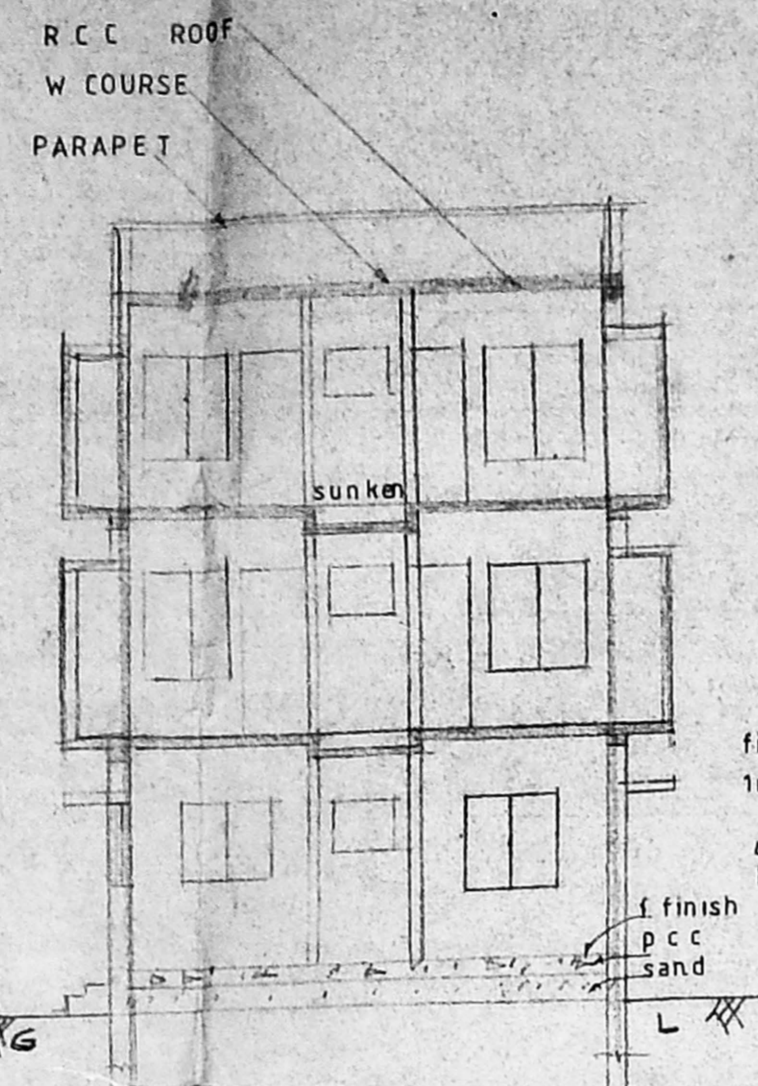


SECTION ON AB

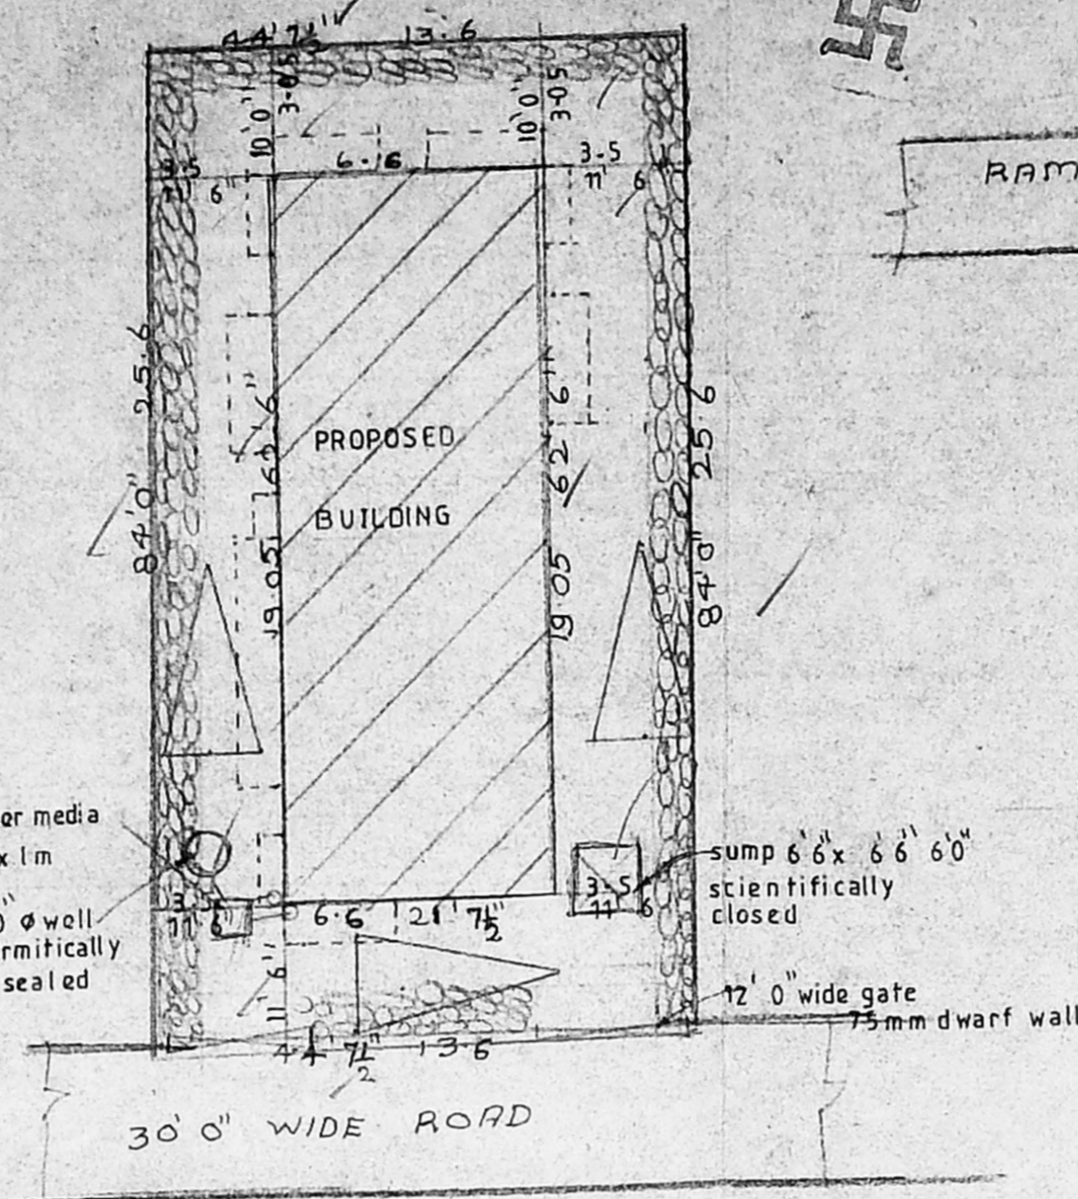


SITE PLAN scale 1" 16' 0"

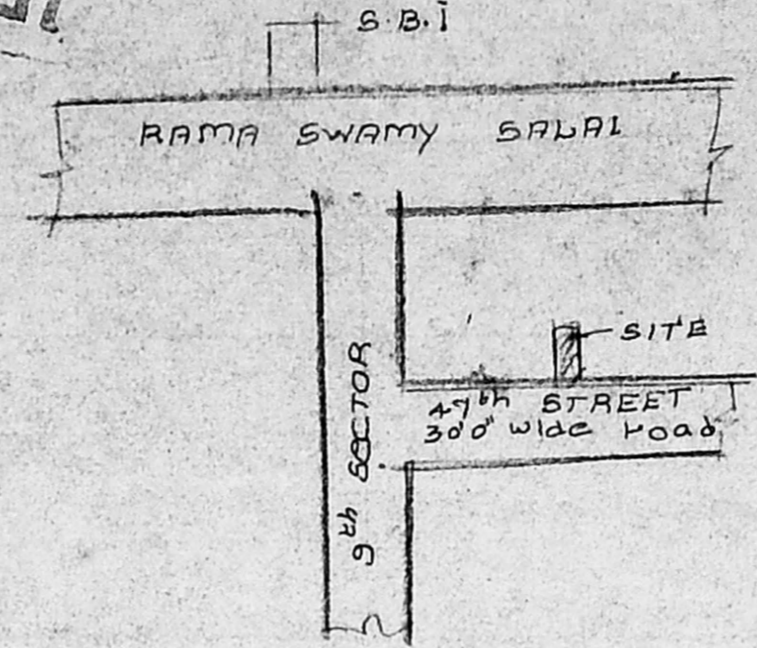

KEY PLAN

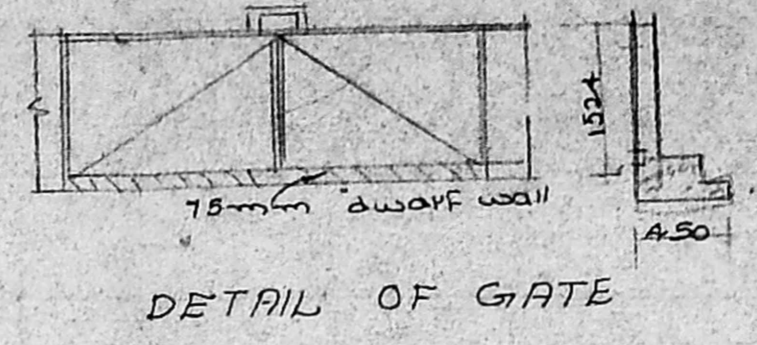


DETAIL OF GATE

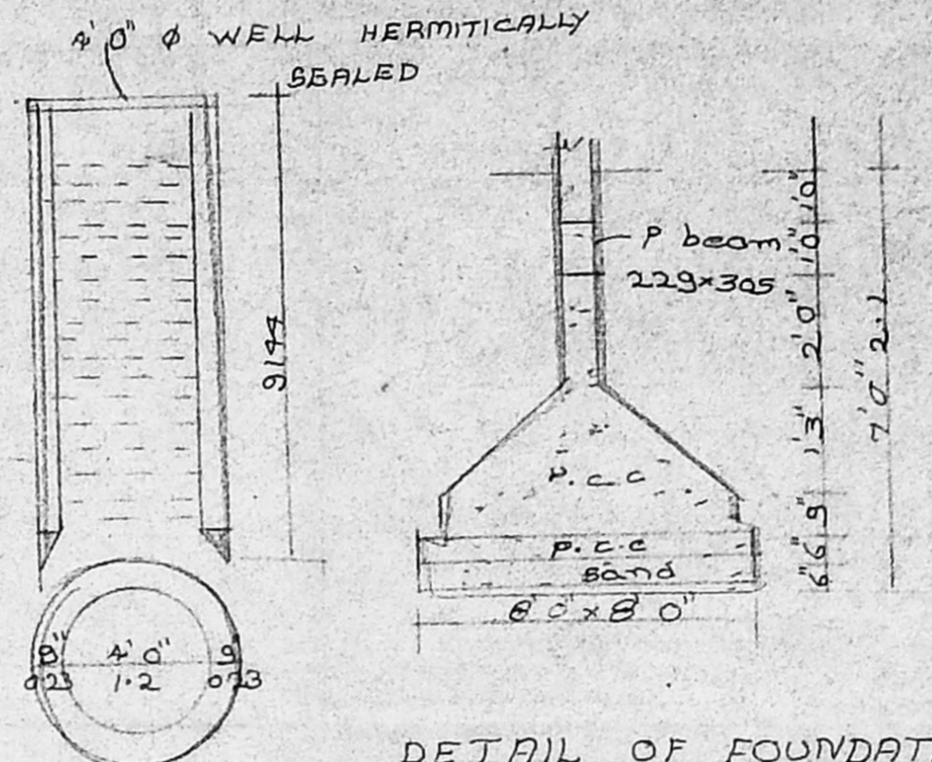


DETAIL OF FOUNDATION


DETAIL OF WELL

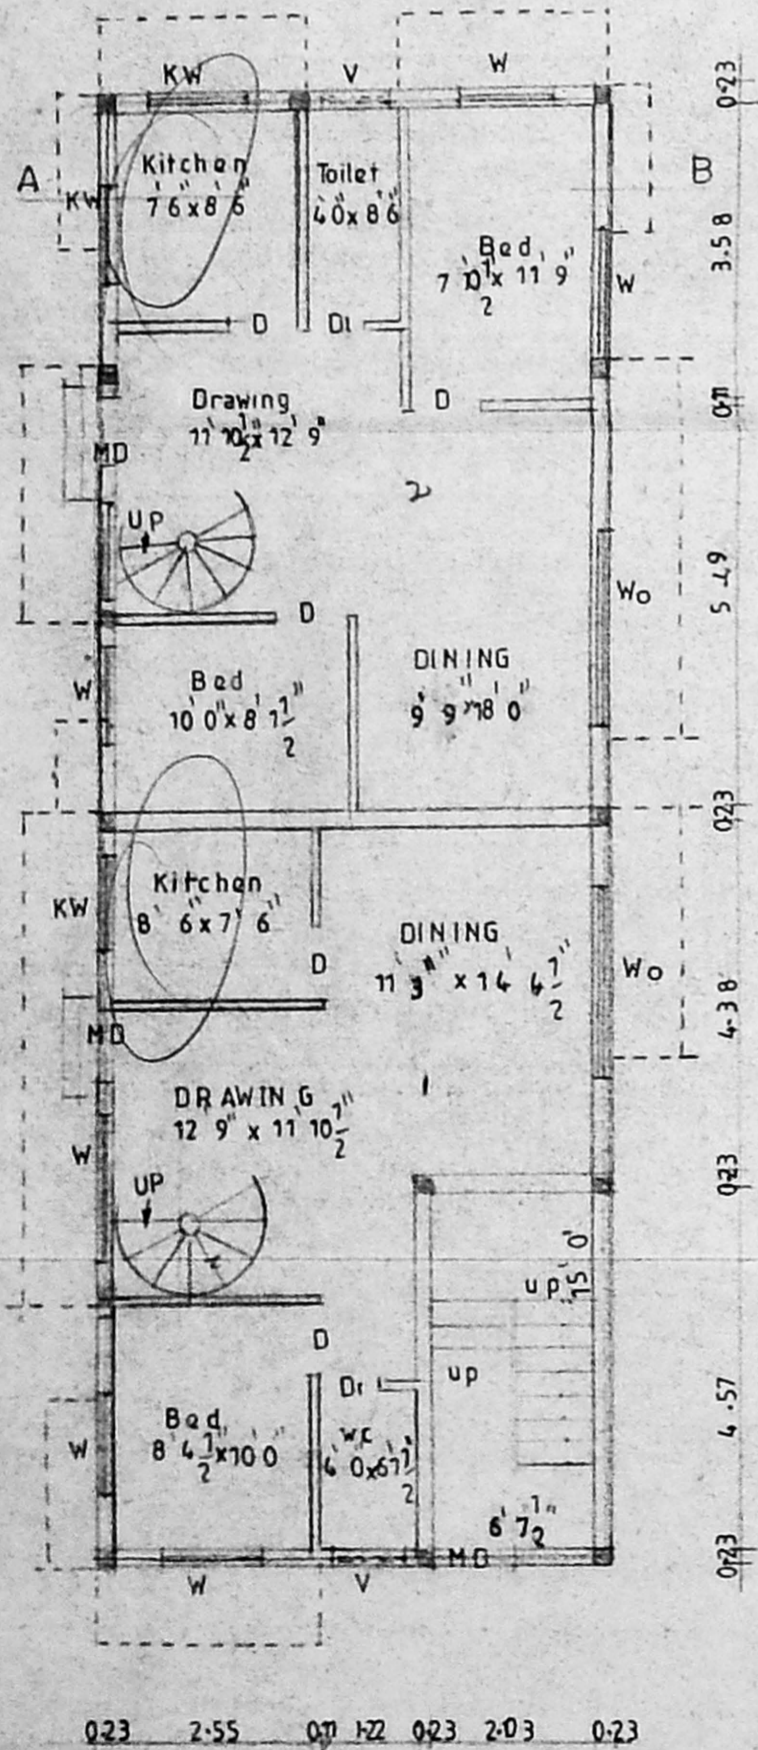


GROUND FLOOR PLAN

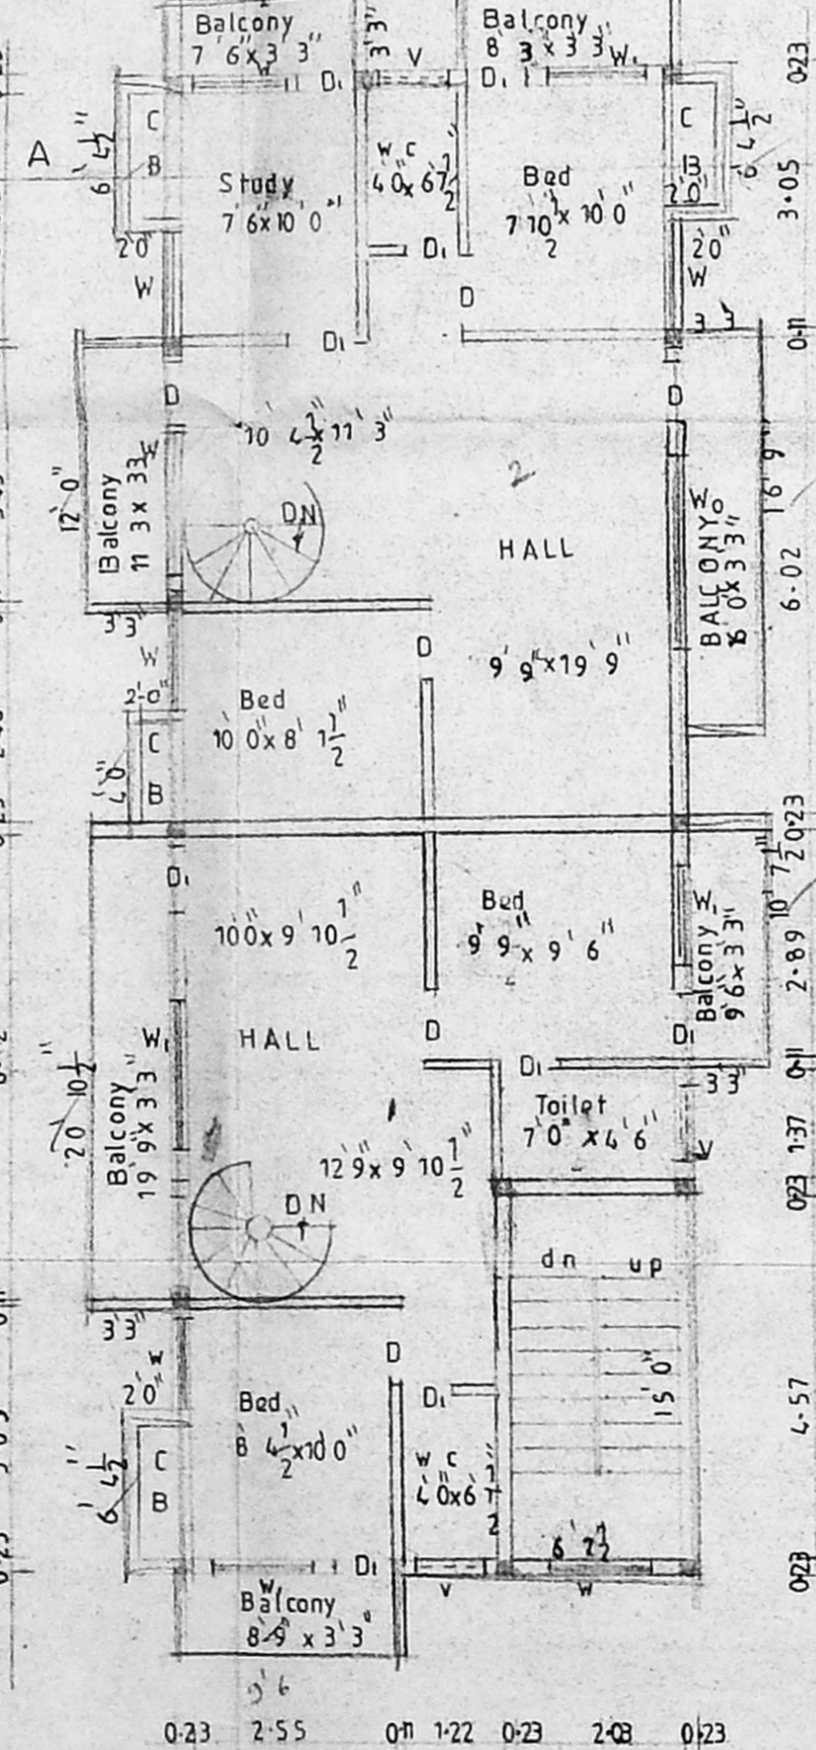


FIRST FLOOR PLAN

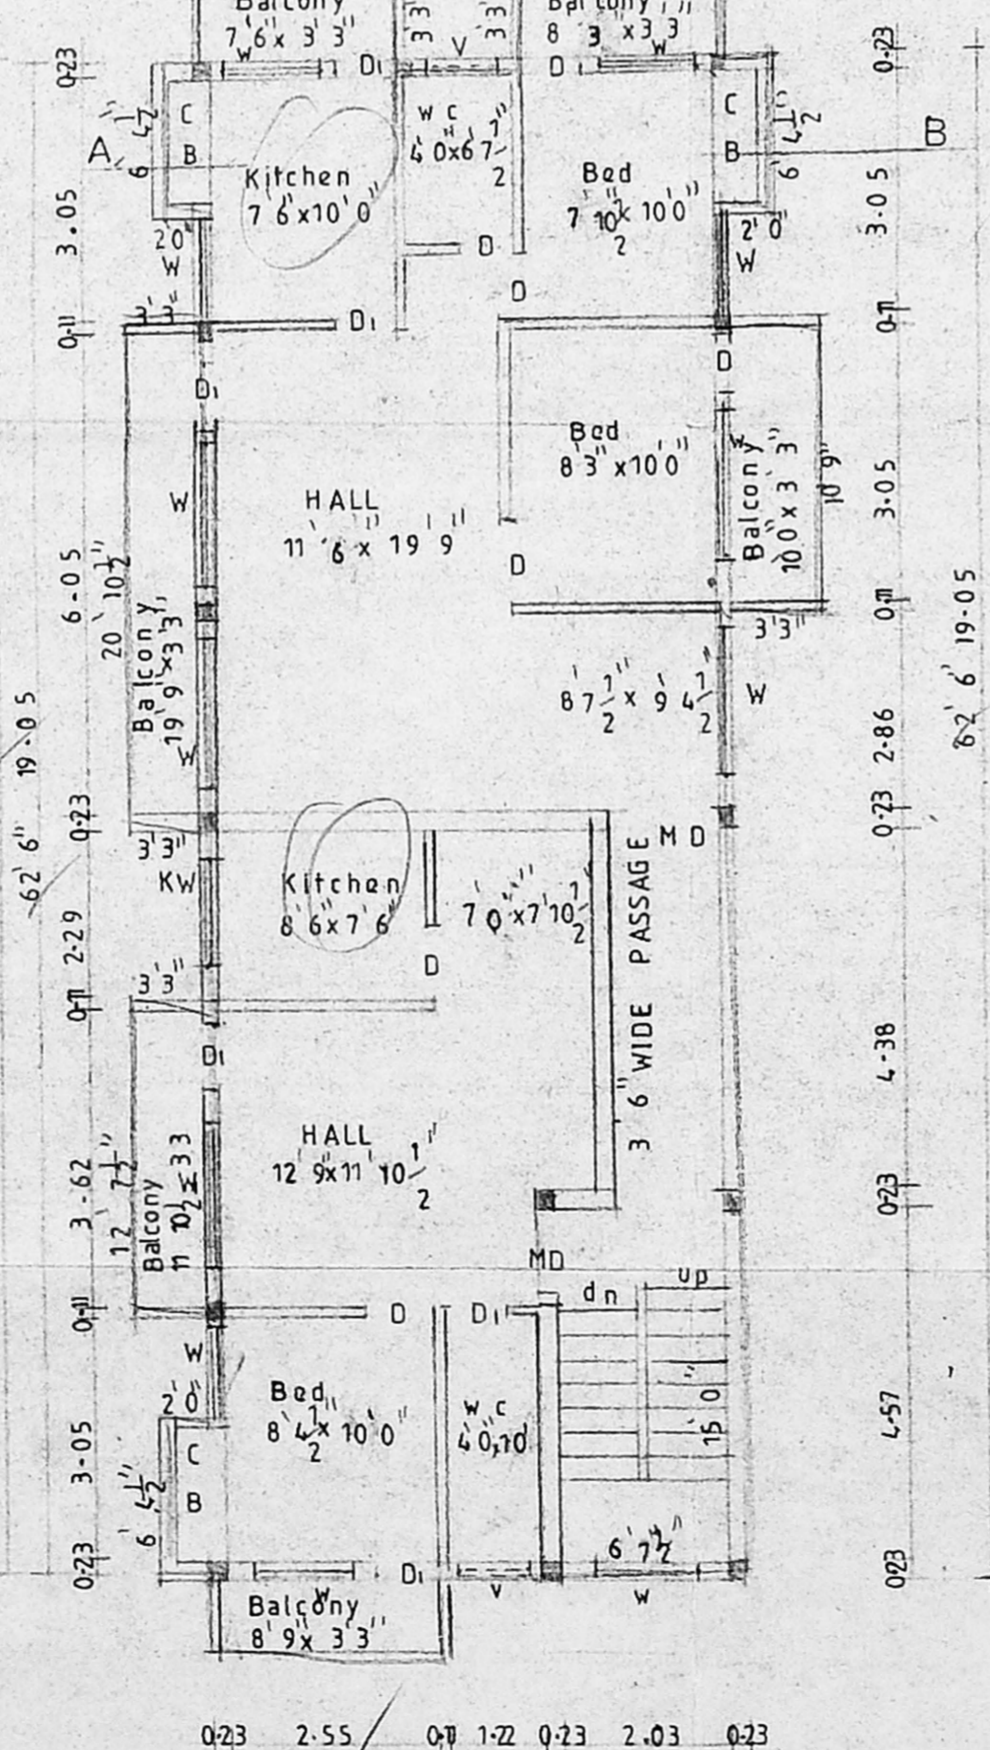


SECOND FLOOR PLAN

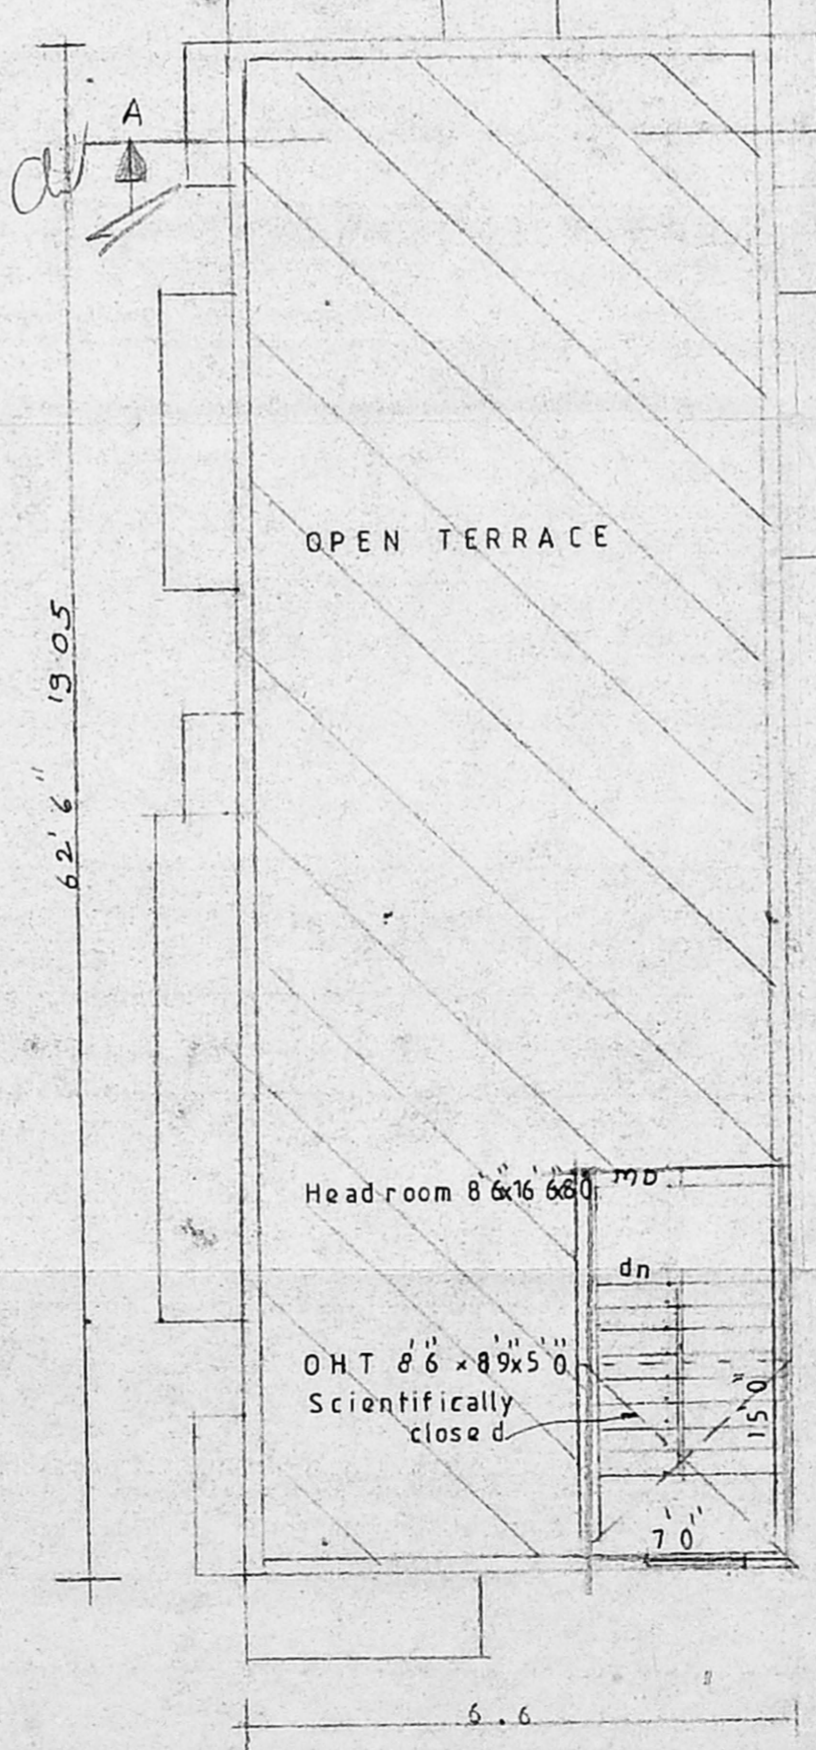


TERRACE FLOOR PLAN

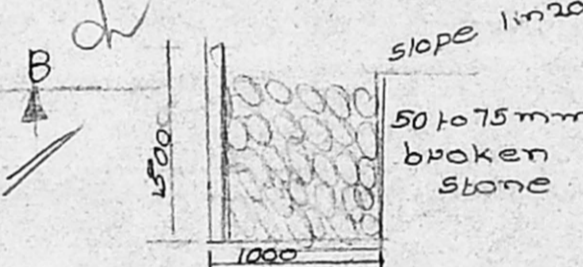

DETAIL OF TRENCH

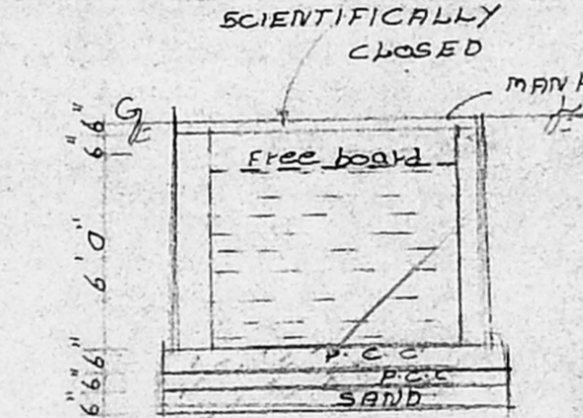

SECTION ON AB

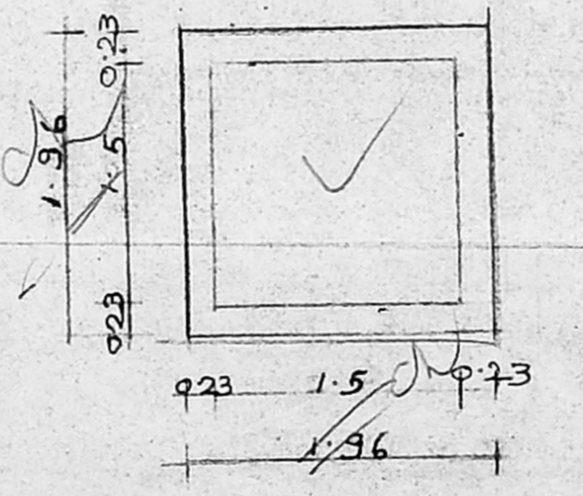

DETAIL OF SUMP

Sump size corrected