
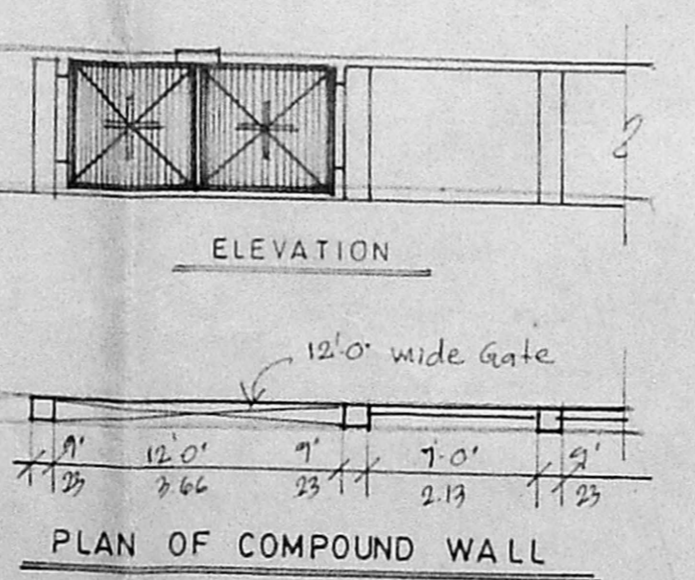
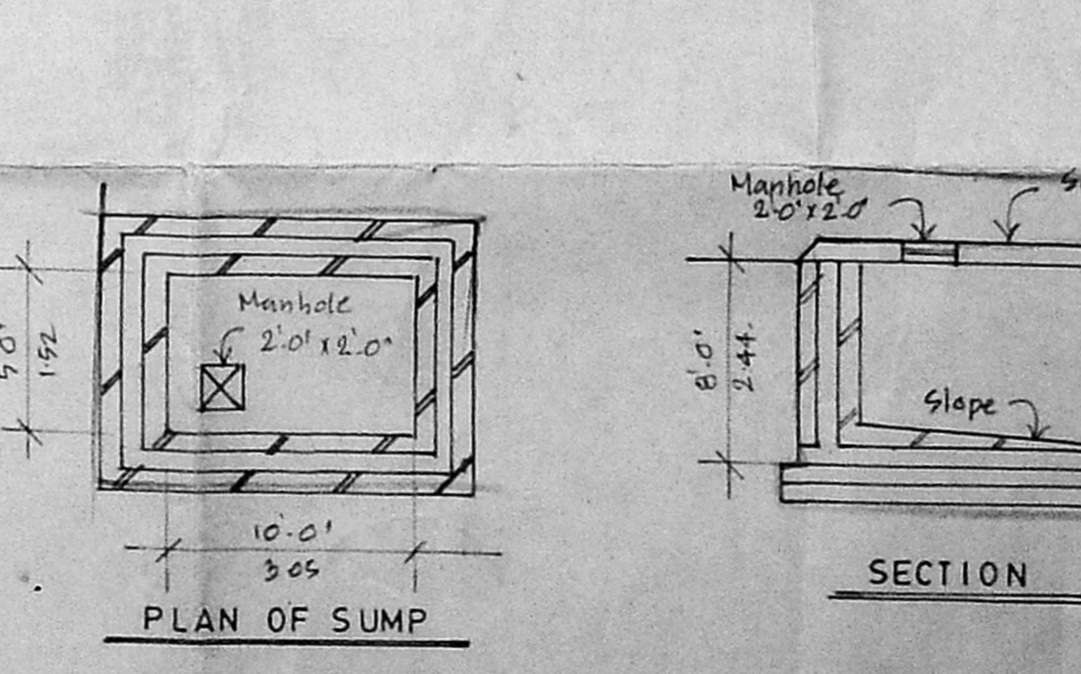
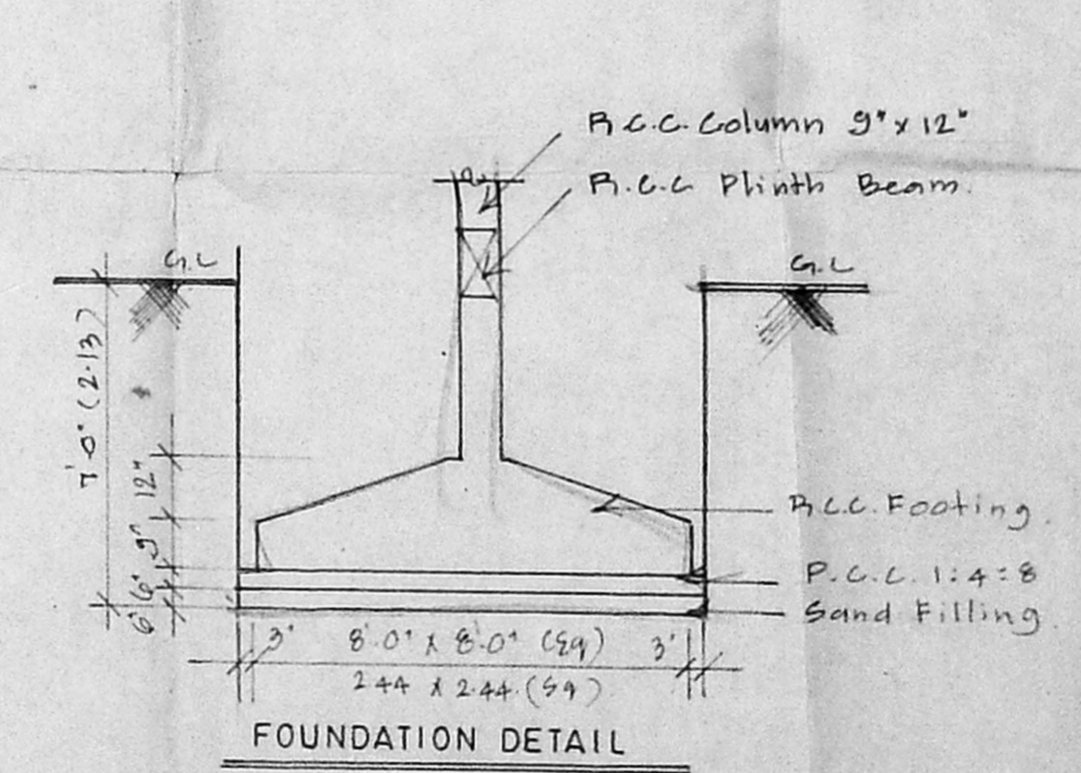
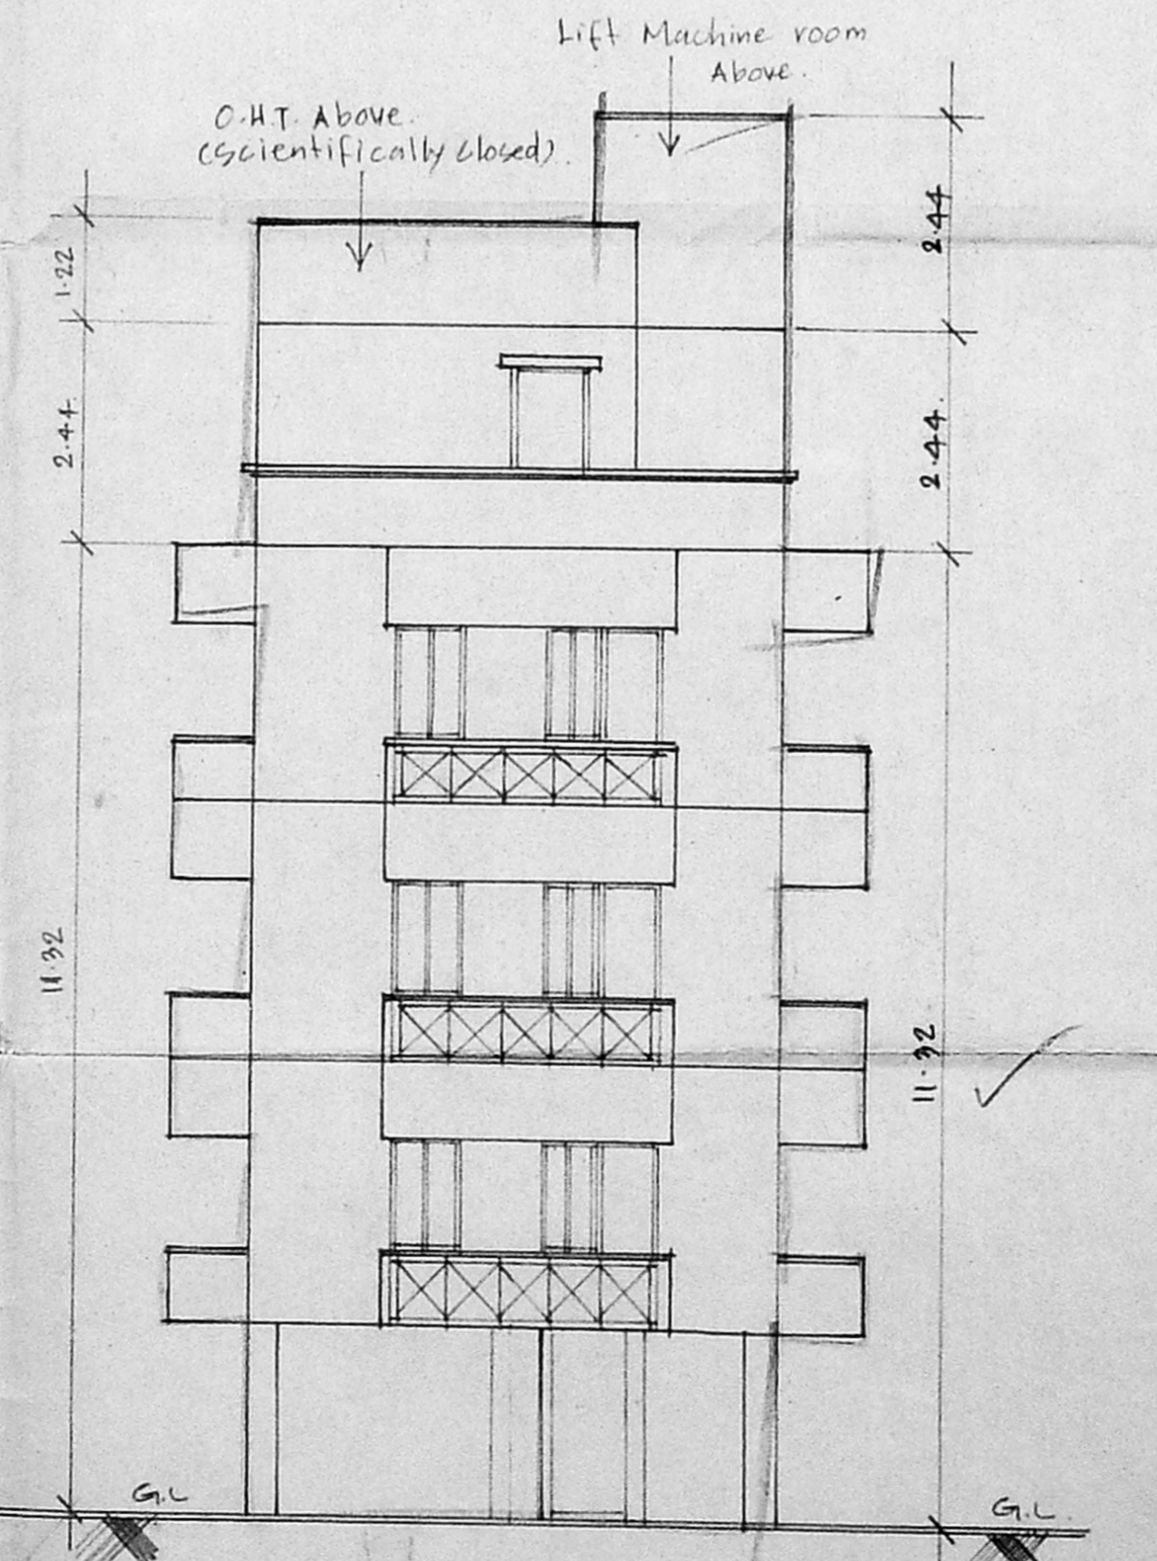
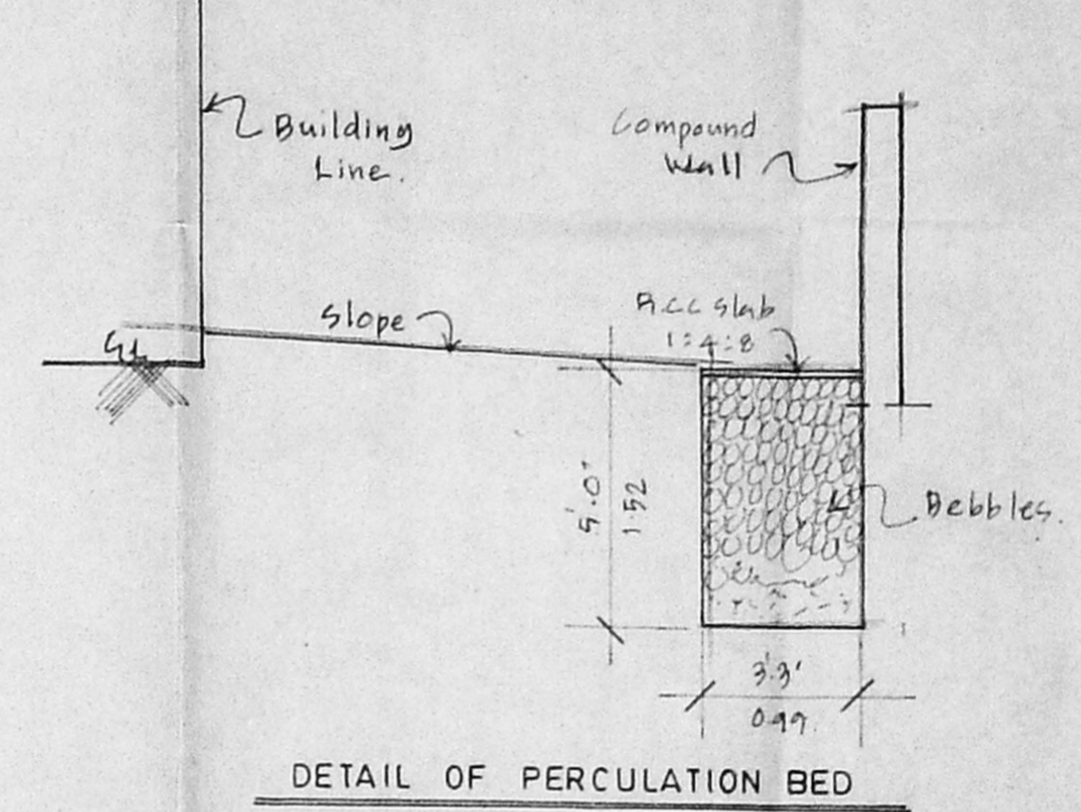
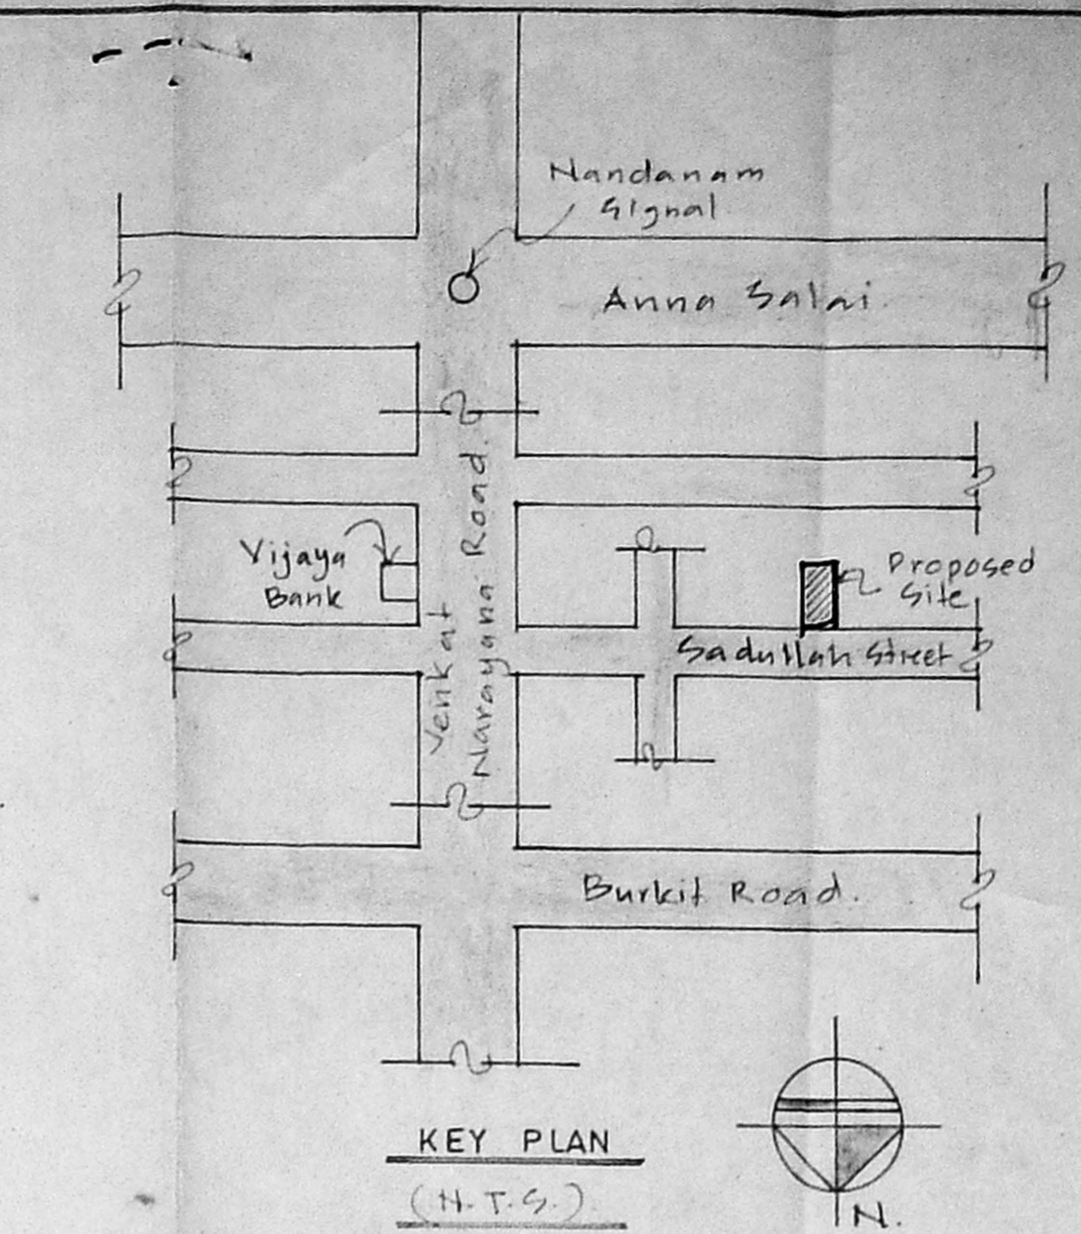
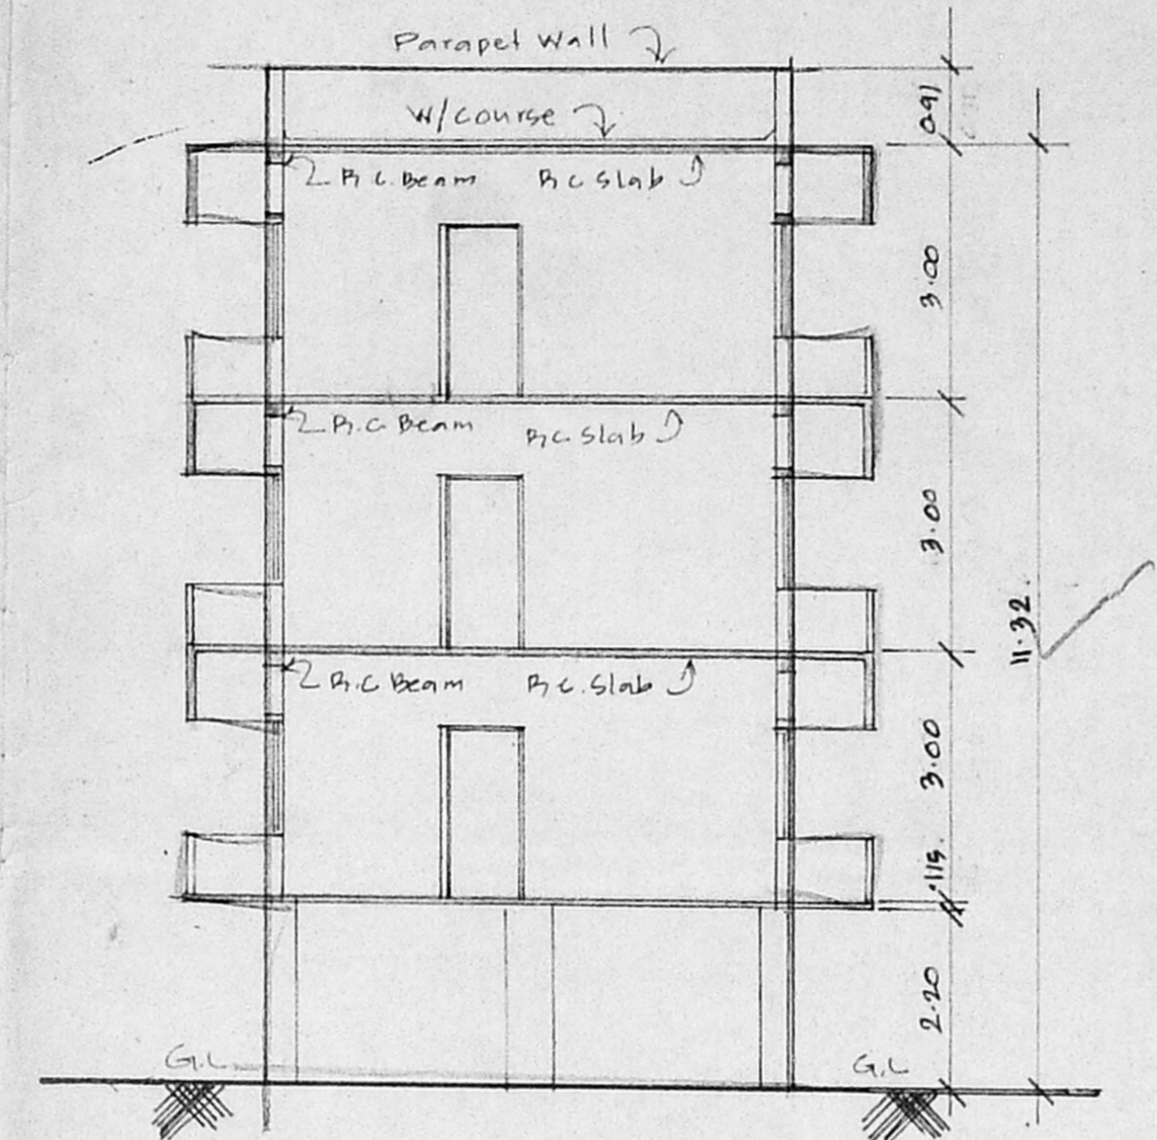
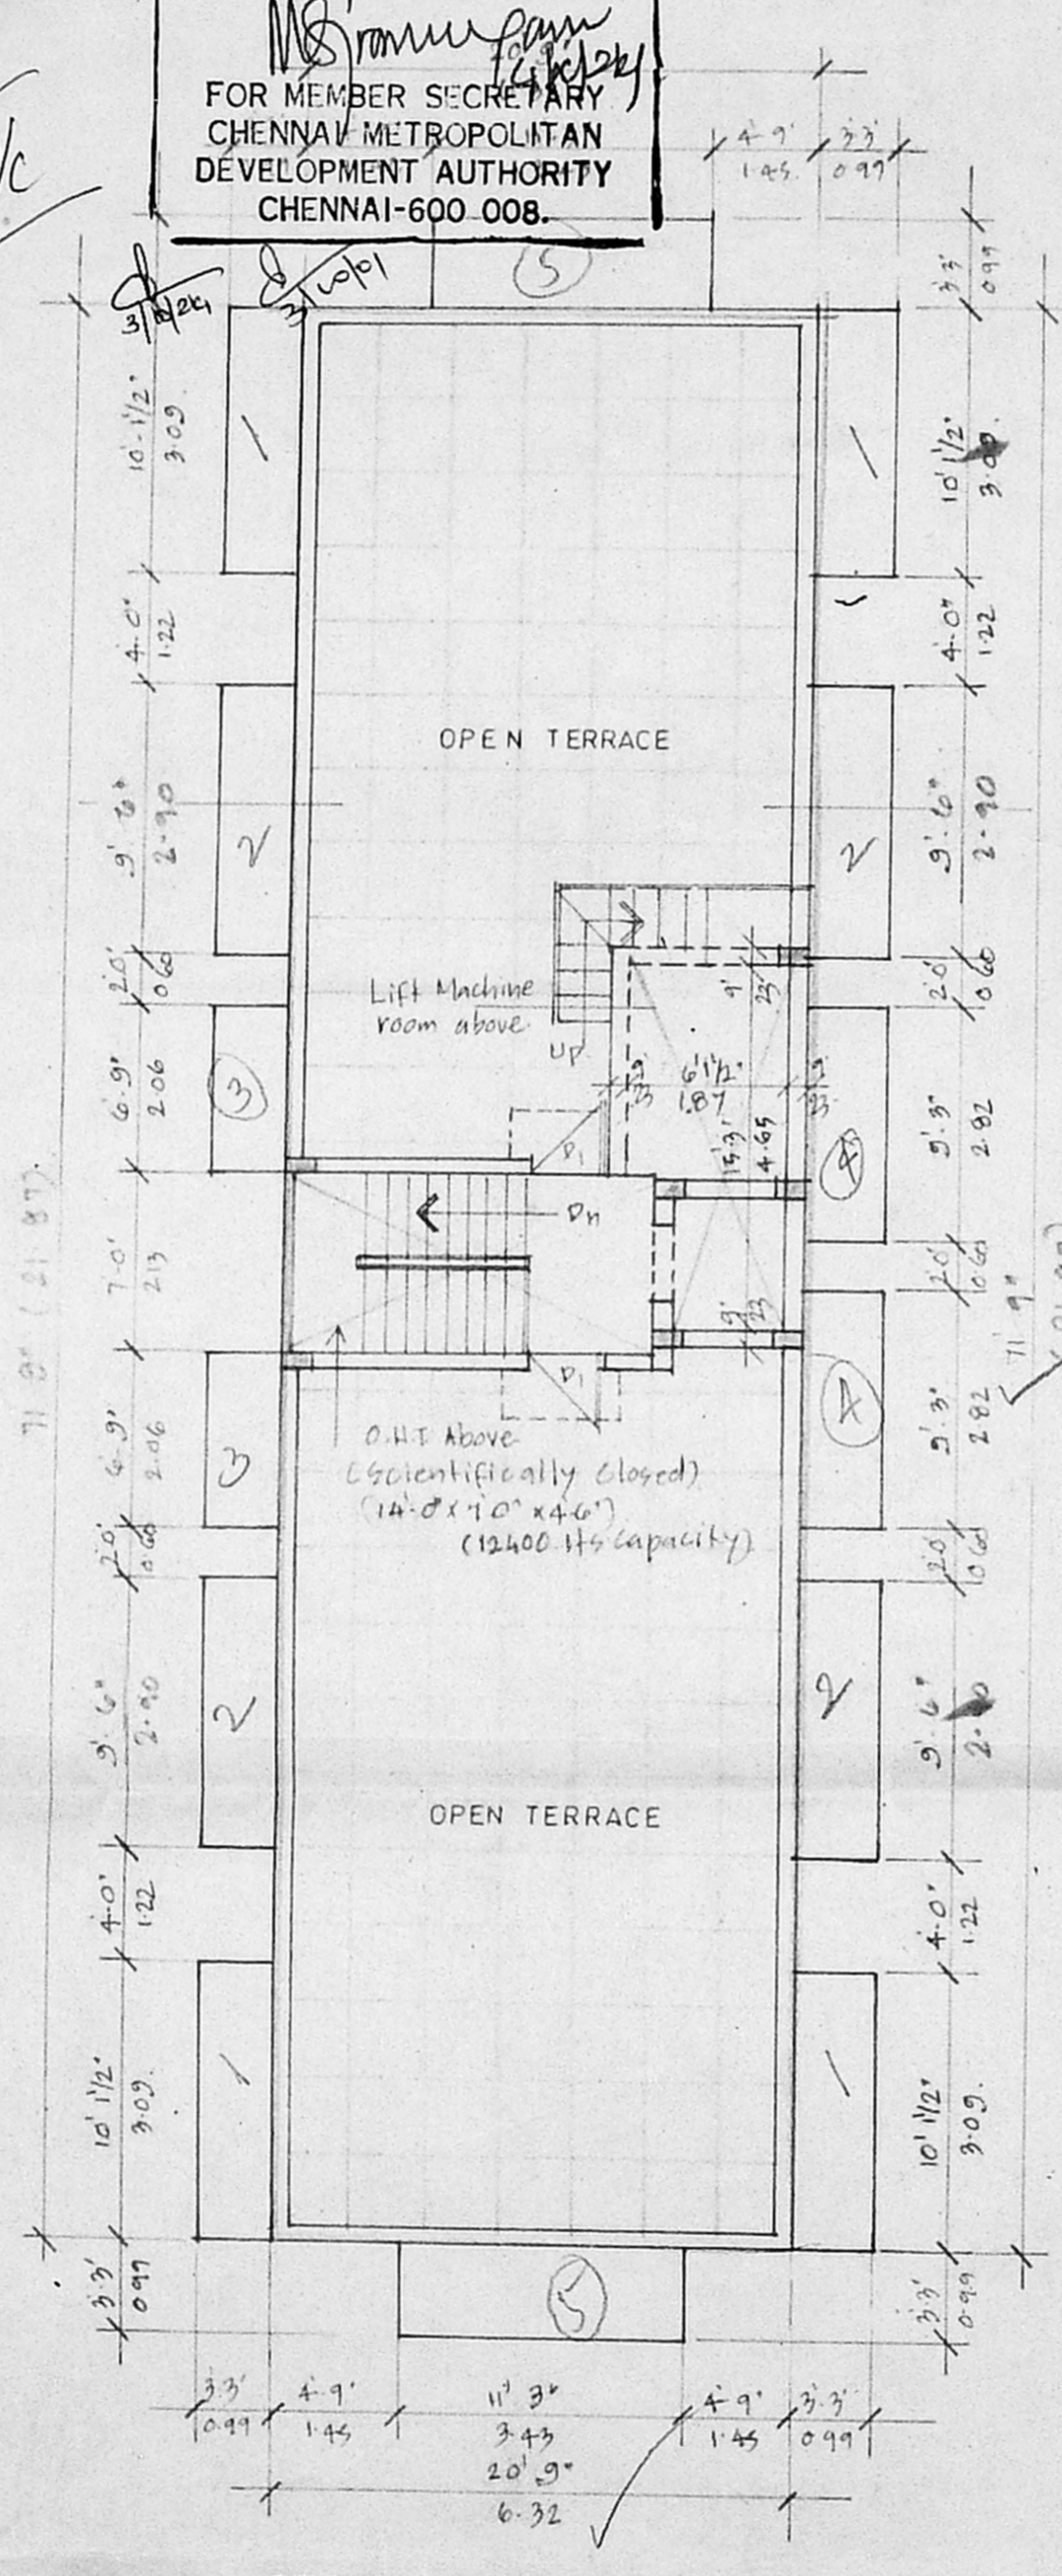
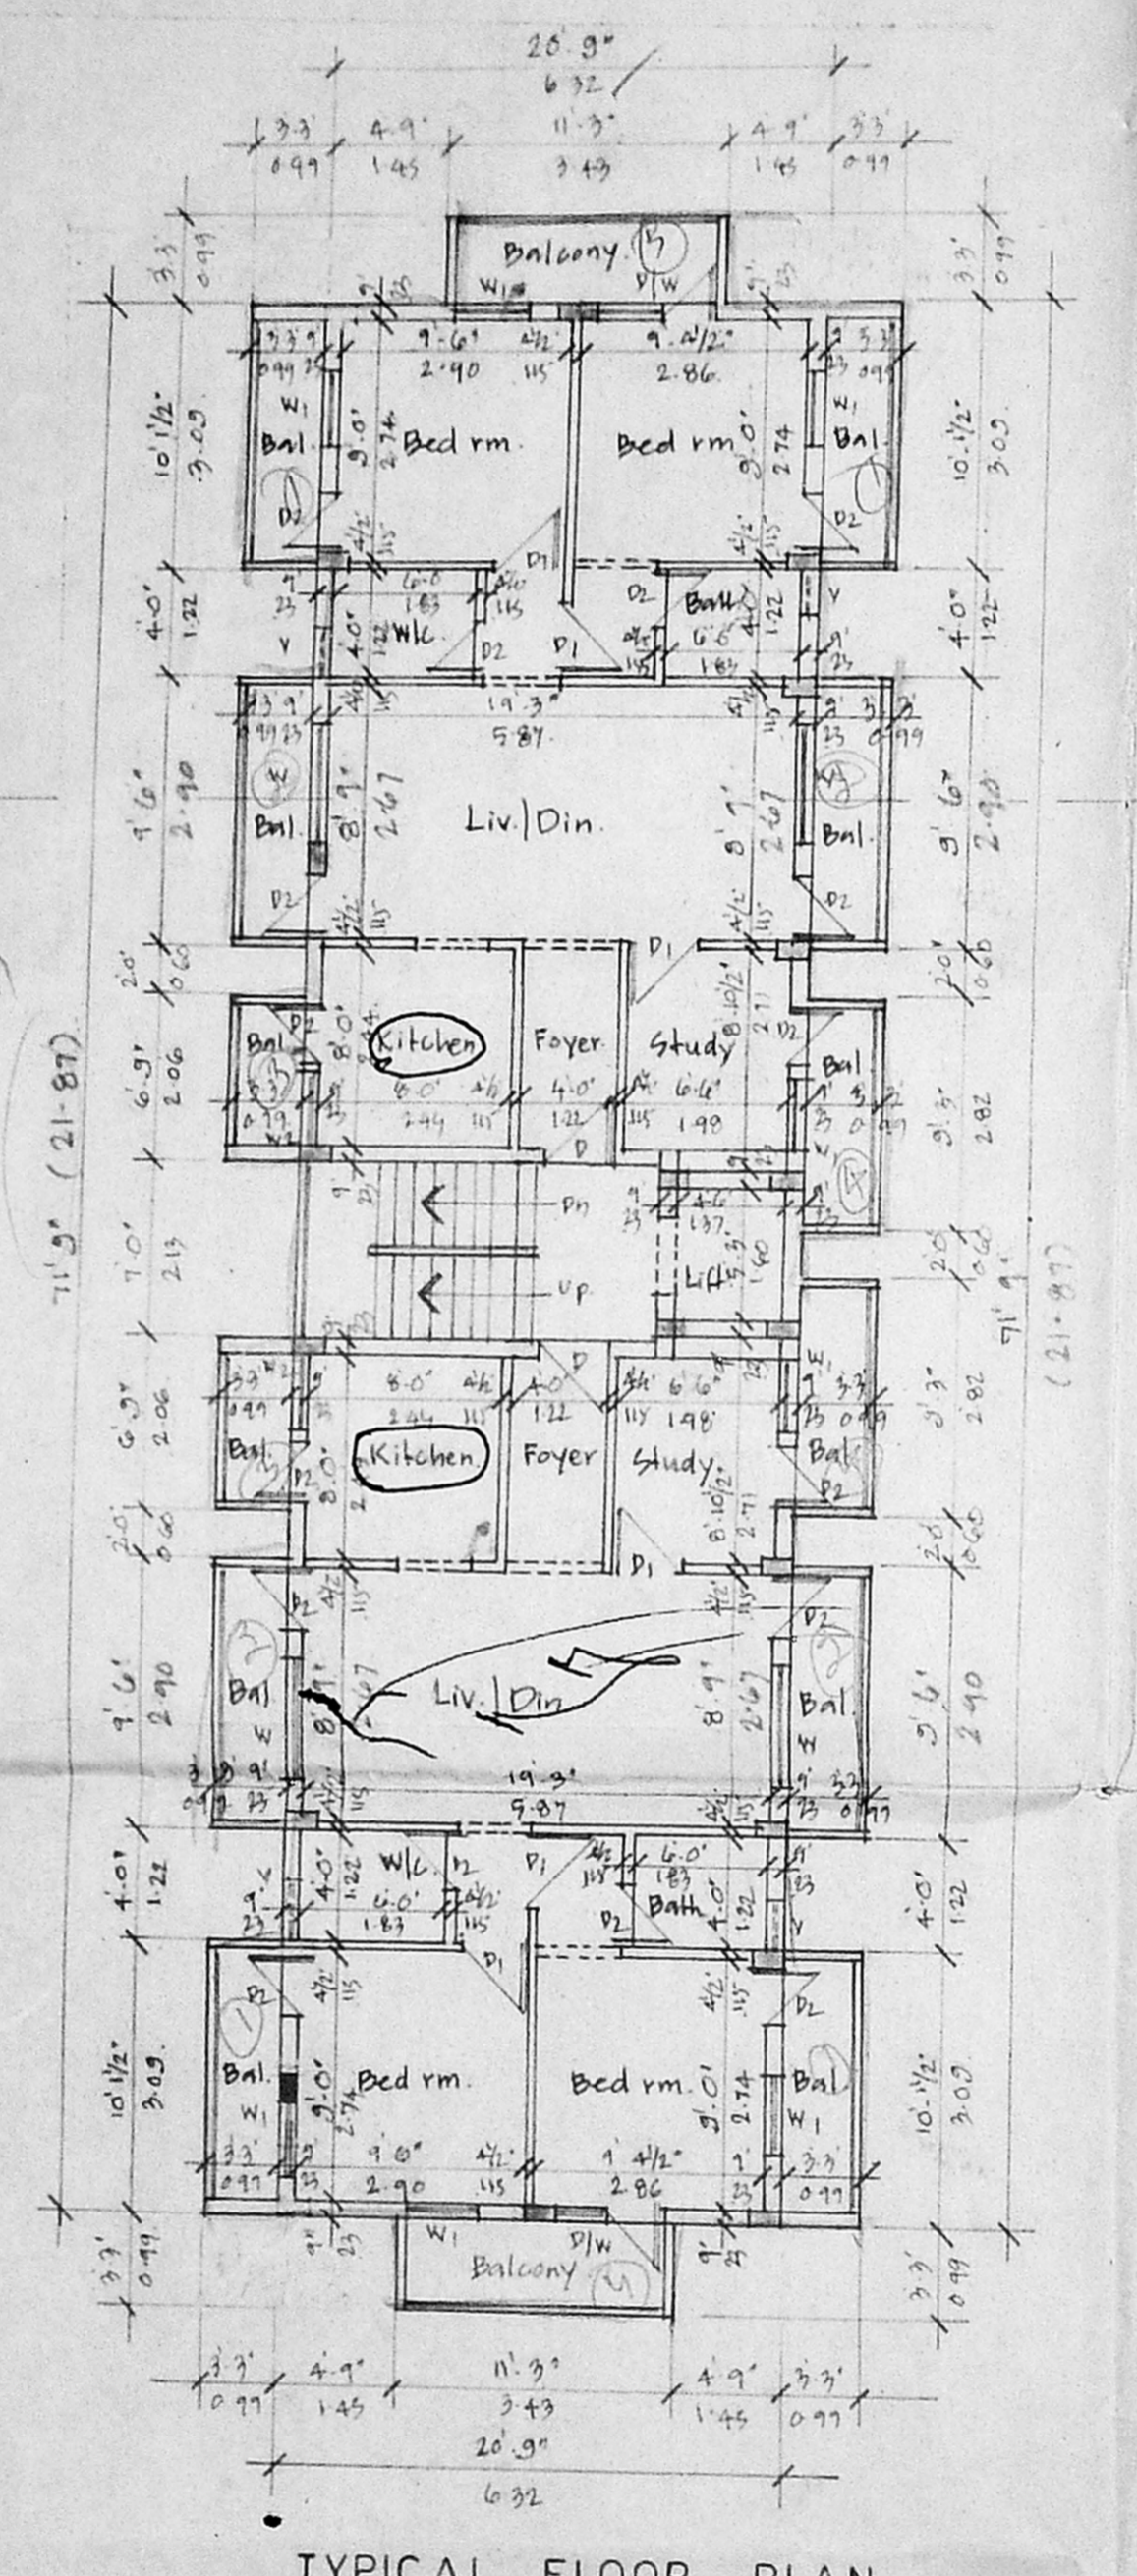


Fault work extension
du program

B/SPL.BLD/367/2001
Planning Permit No. **APPROVED**
SUBJECT TO THE CONDITIONS IN THIS OFFICE LETTER.
No. 25144/100 Date 10.10.2001
FOR MEMBER SECRETARY
CHENNAI METROPOLITAN
DEVELOPMENT AUTHORITY
CHENNAI-600 008.

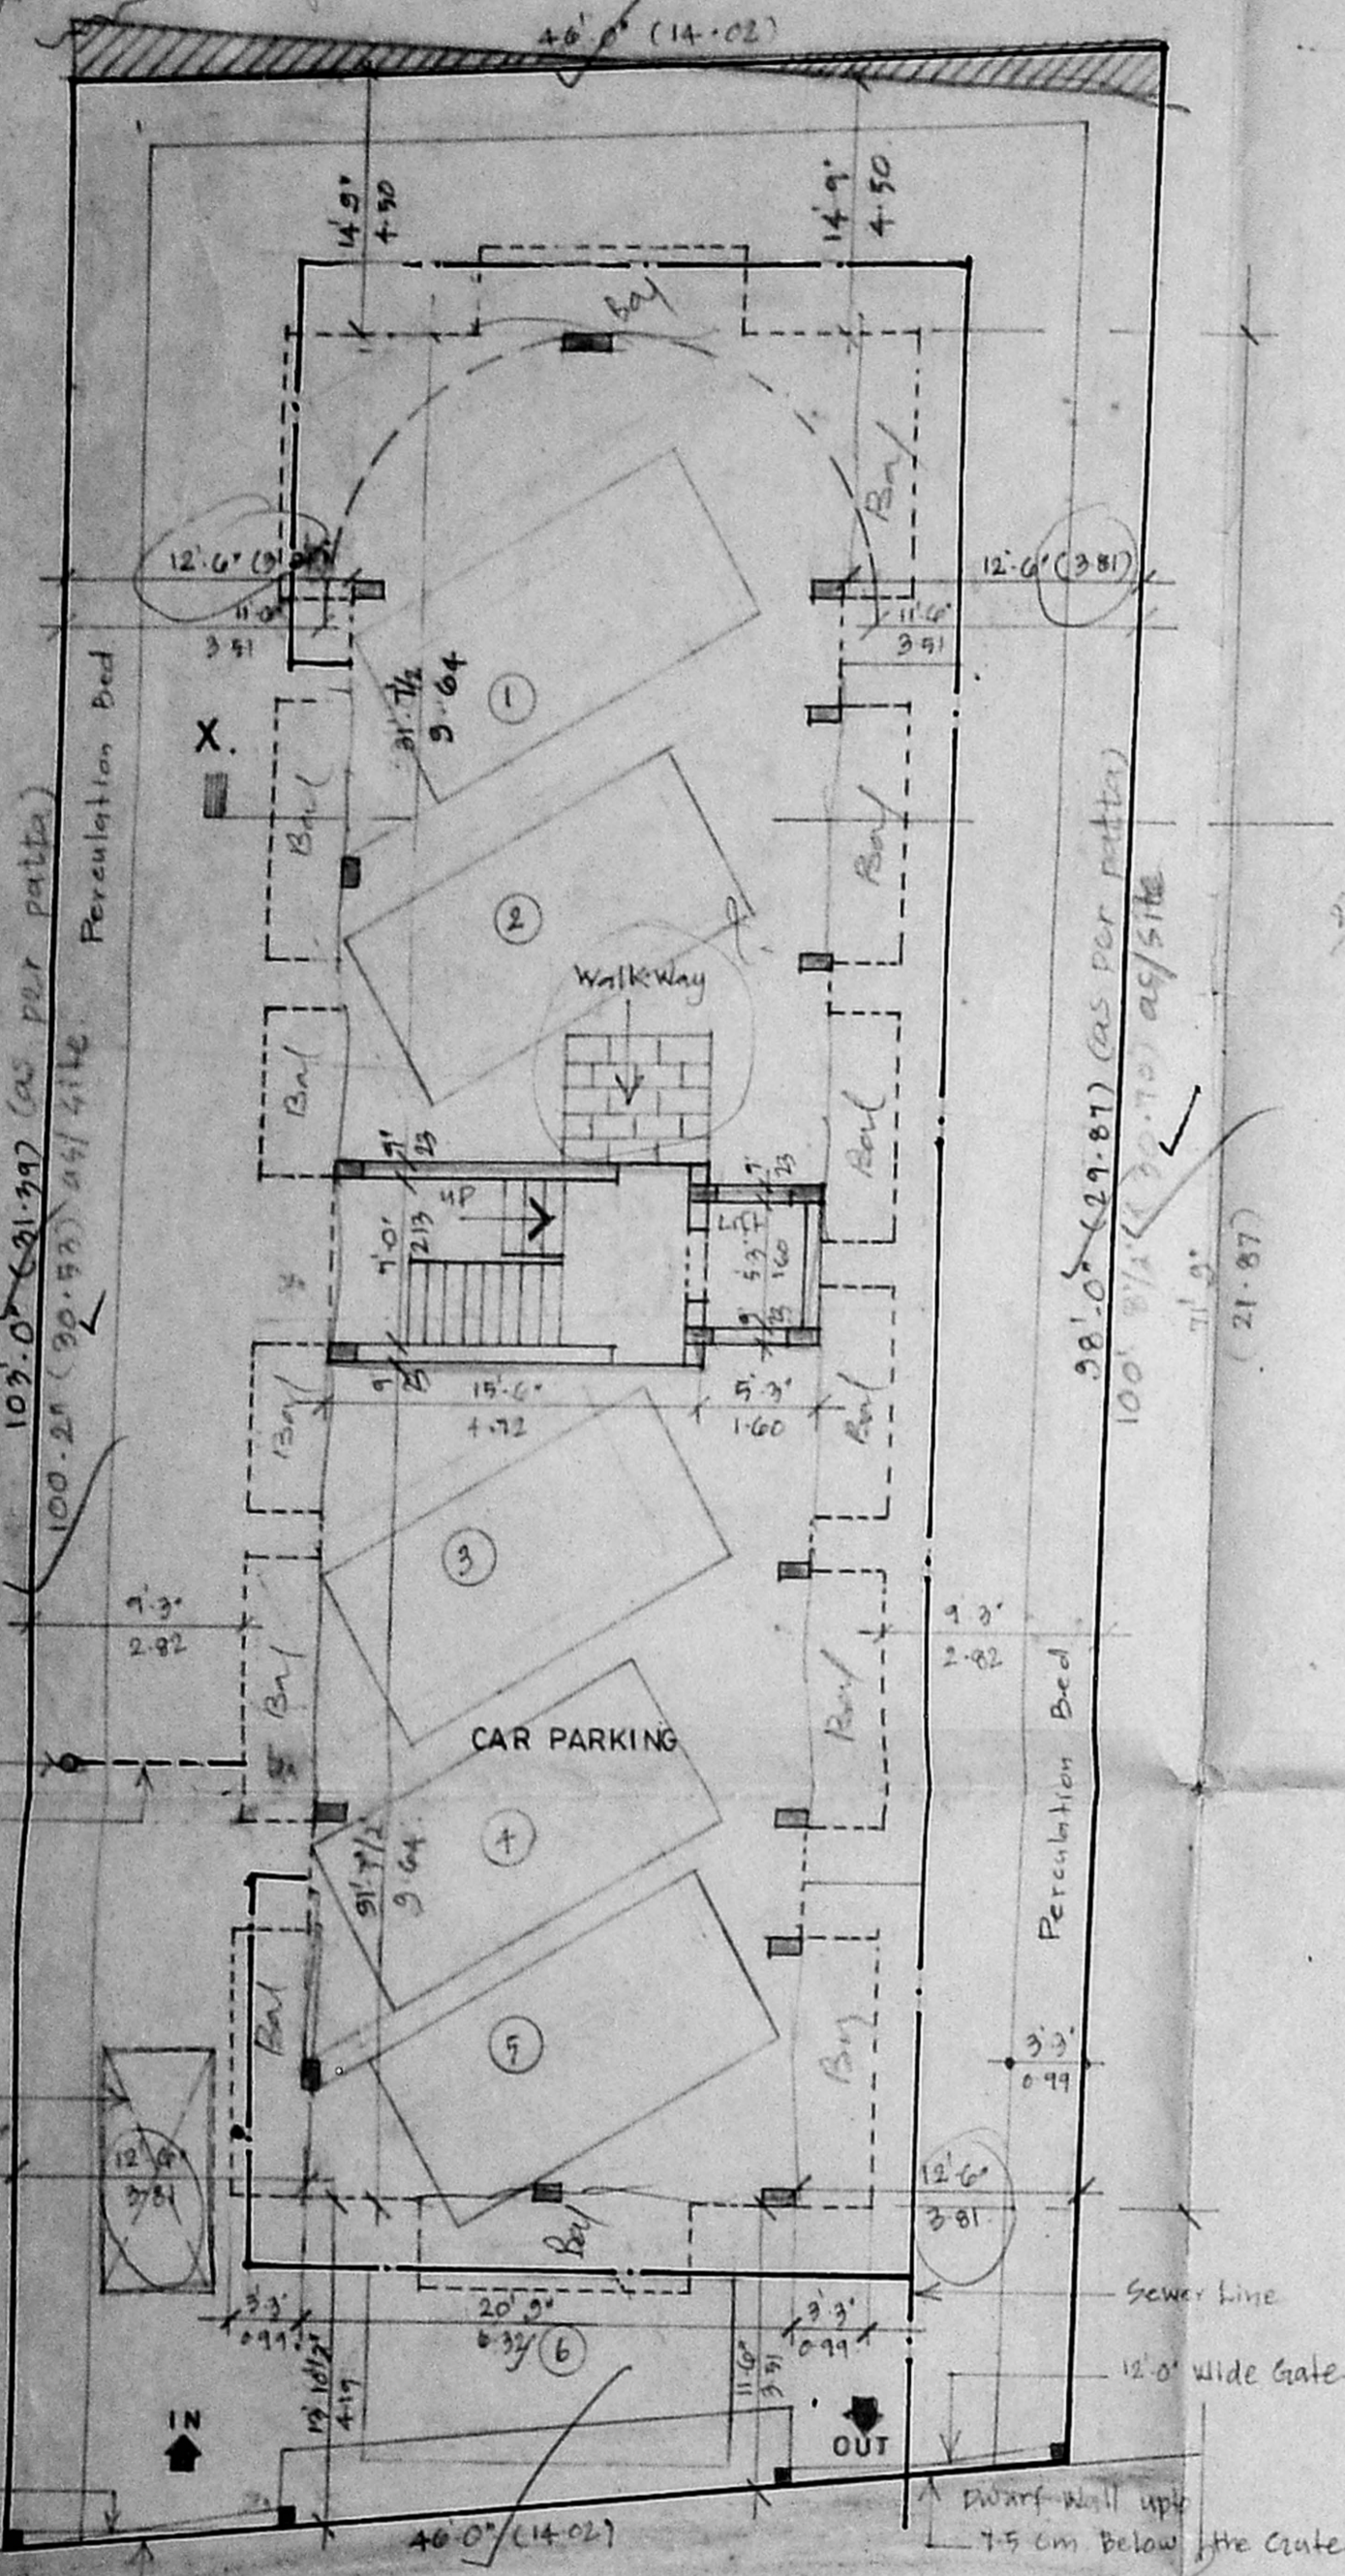

Schedule of Joinery:

No	Width	Height	Description
D	3'-3"	7'-0"	C.W. Door
D1	3'-0"	7'-0"	-Do-
D2	2'-6"	7'-0"	-Do-
D/W	5'-0"	7'-0"	Door cum Window
W	5'-0"	4'-6"	C.W. Glazed Window
W1	3'-0"	4'-0"	-Do-
W2	3'-0"	3'-0"	-Do-
V	2'-0"	3'-0"	Ventilator

CMDA (B) No. 1
C.No. B.S. 25144/2001

- Specifications:
- P.C.C. in 1:4:8
 - P.C.C. in 1:4:8
 - 230 mm Brick work in C.M. 1:4
 - 115 mm Brick work in C.M. 1:4
 - Plastering the Ceiling in C.M. 1:4
 - Plastering the Walls in C.M. 1:4
 - Weathering Course of Brick Jelly concrete
 - The O.H.T. is Scientifically closed
 - The U.G. Sump is Scientifically closed
 - All W.C. Ground Floor raised by 0.1m From Ground Lvl.

Area Statement: 69.81 Sq M

Plot Area: 4623.00 : 429.47

Proposed Construction:

G.F. Staircase Area: 808.18 : 75.08

First Floor Area: 1921.09 : 178.47

Second Floor Area: 1921.09 : 178.47

Third Floor Area: 1921.09 : 178.47

Total Builtup Area: 6571.45 : 610.50

F.S.I. Applied For: 1.421

Plot Coverage: 42.1

- Legend:
- Proposed Construction
 - Boundary Line
 - P.C.C.
 - Sewer Line
 - Water Line

Owner: *[Signature]*

Job Title:

Proposed Apartments at No. 18
Old D.No. 16, Sadullah Street,
T. Nagar, Chennai-17.
Bearing T.B. No. 7437,
Block No. 131, Thyagarajar
Nagar Village, Mambalam,
Guindy TK, Chennai-17

Scale: 1" = 8'-0" Date: 11.05.2001

Licensed Surveyor: *[Signature]*

V. SRINIVASAN, AIA.,
Registered Architect - CA/96/19755
Licensed Surveyor - Corporation of Chennai
R.A. No. 344
6, South Road, West C.I.T. Nagar
Chennai - 600 035. Phone: 433 82 02