






JOINERY

F.D. FRENCH DOOR	1.63 X 2.15
M.D. MAIN DOOR	1.09 X 2.15
W. WINDOW	0.31 X 2.15
D1	0.76 X 2.15
W WINDOW	1.52 X 1.82
W2	1.22 X 1.72
W2	C. No. B. 27875/2001
K.W. MASSIVE DOOR	0.53 X 0.83
V	0.60 X 0.60

CMDA (B) / 122 / No. 1
C. No. B. 27875/2001

MASSIVE DOOR
P. A. 11/2/2001

OFFICE COPY

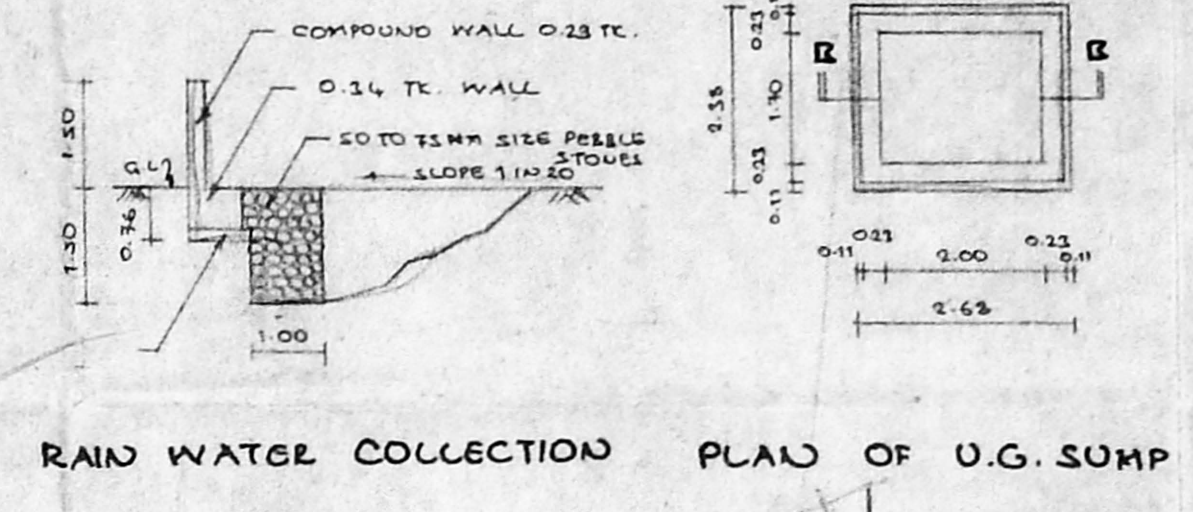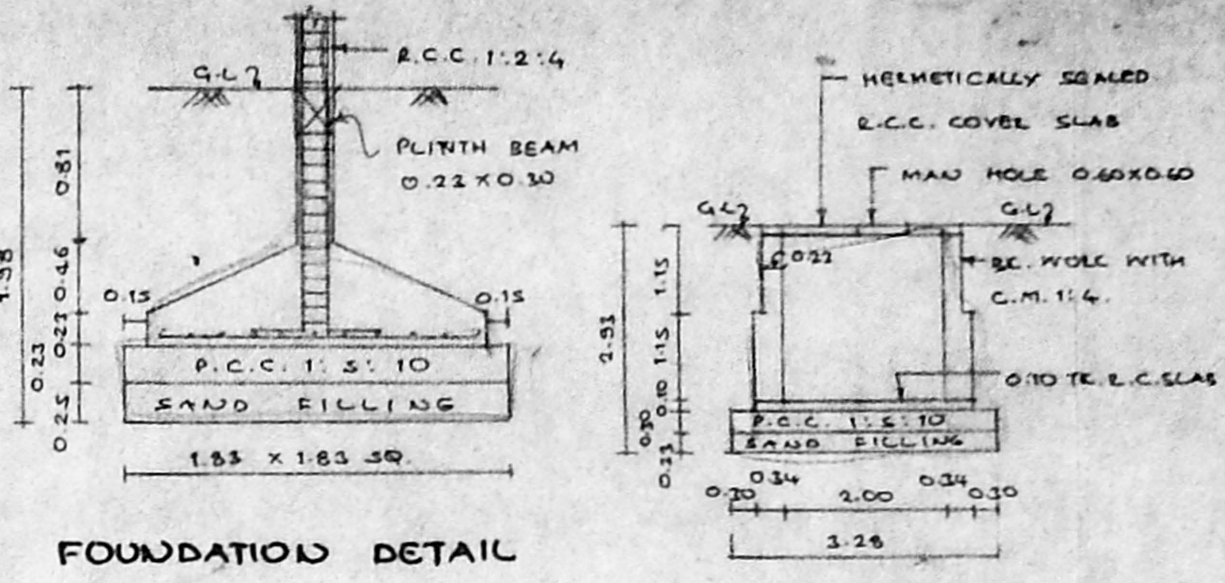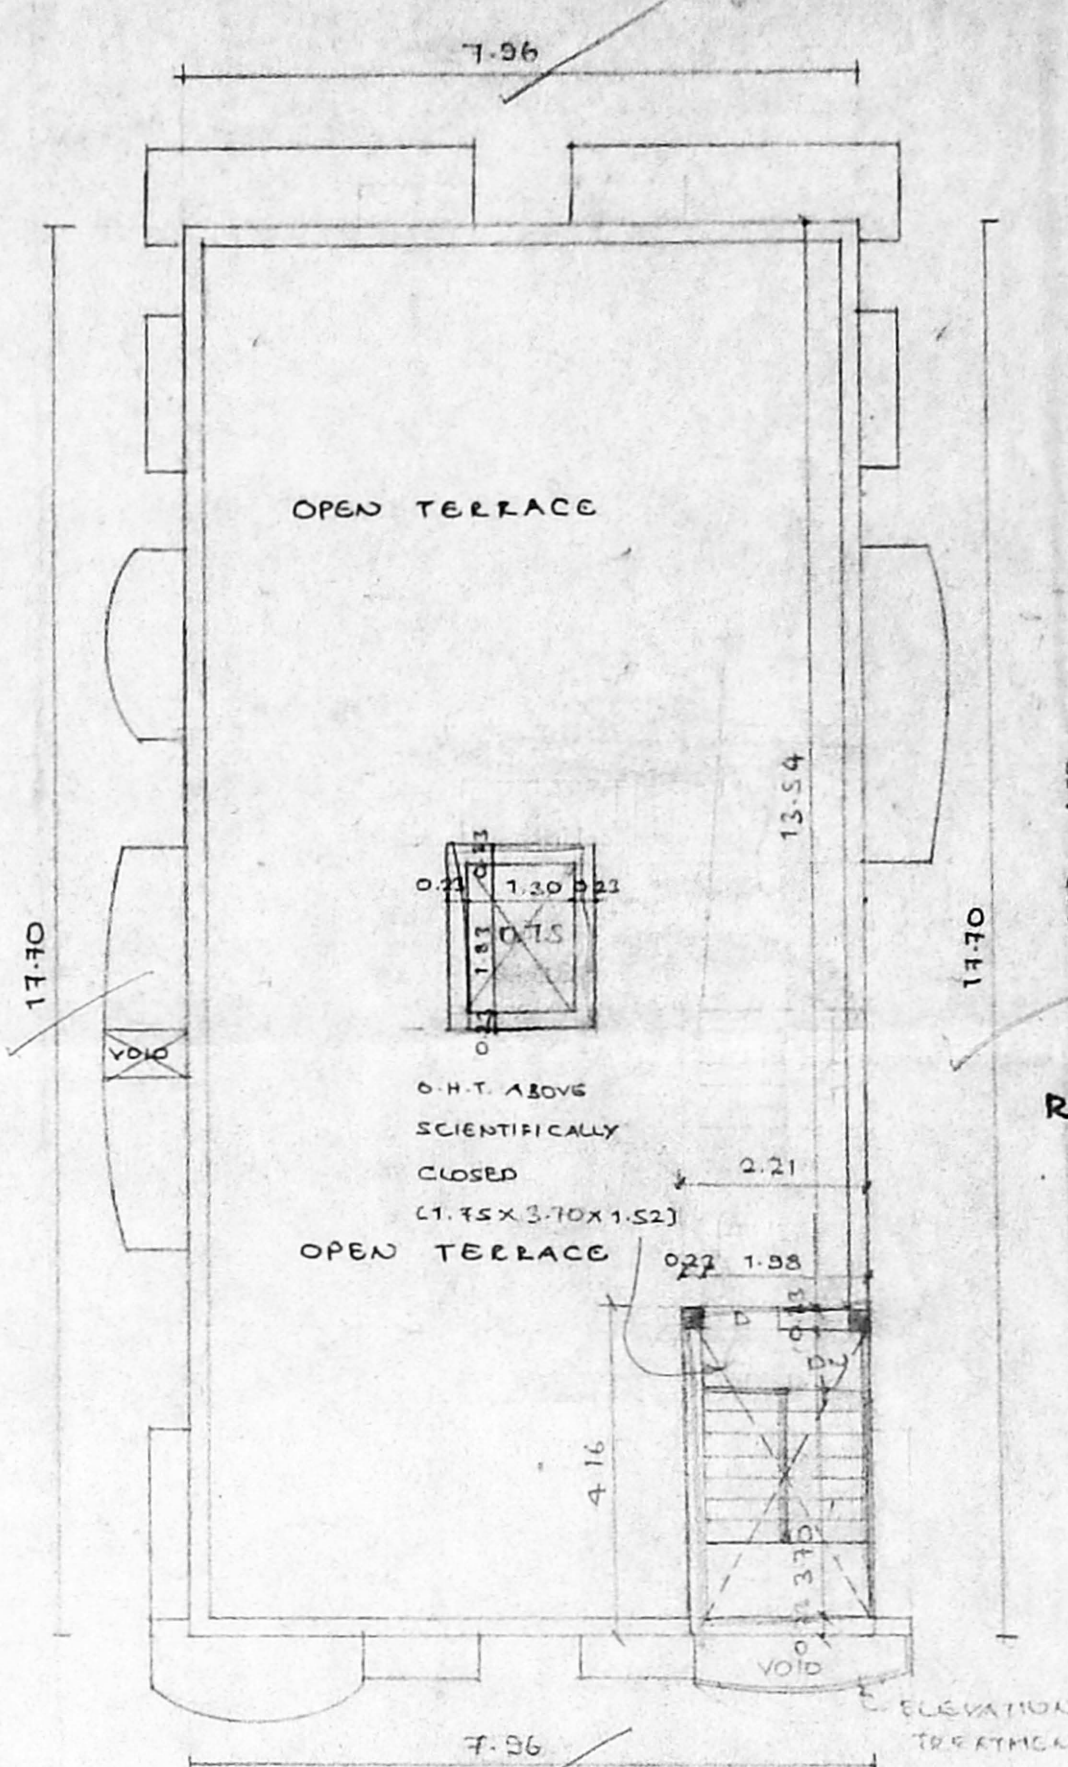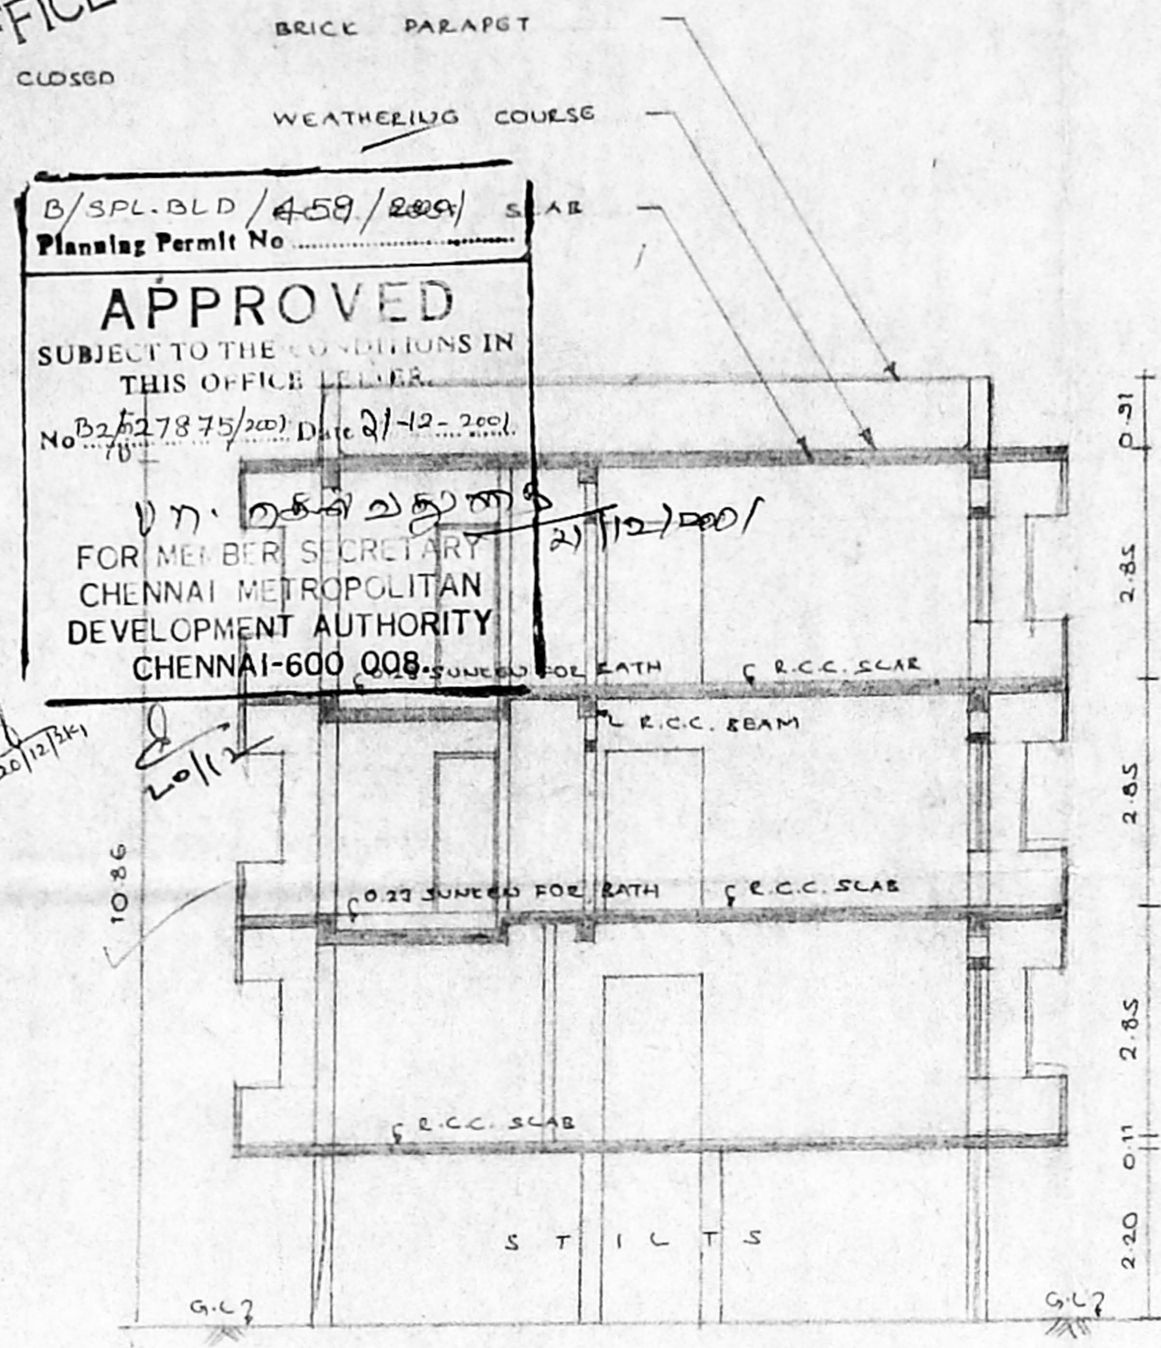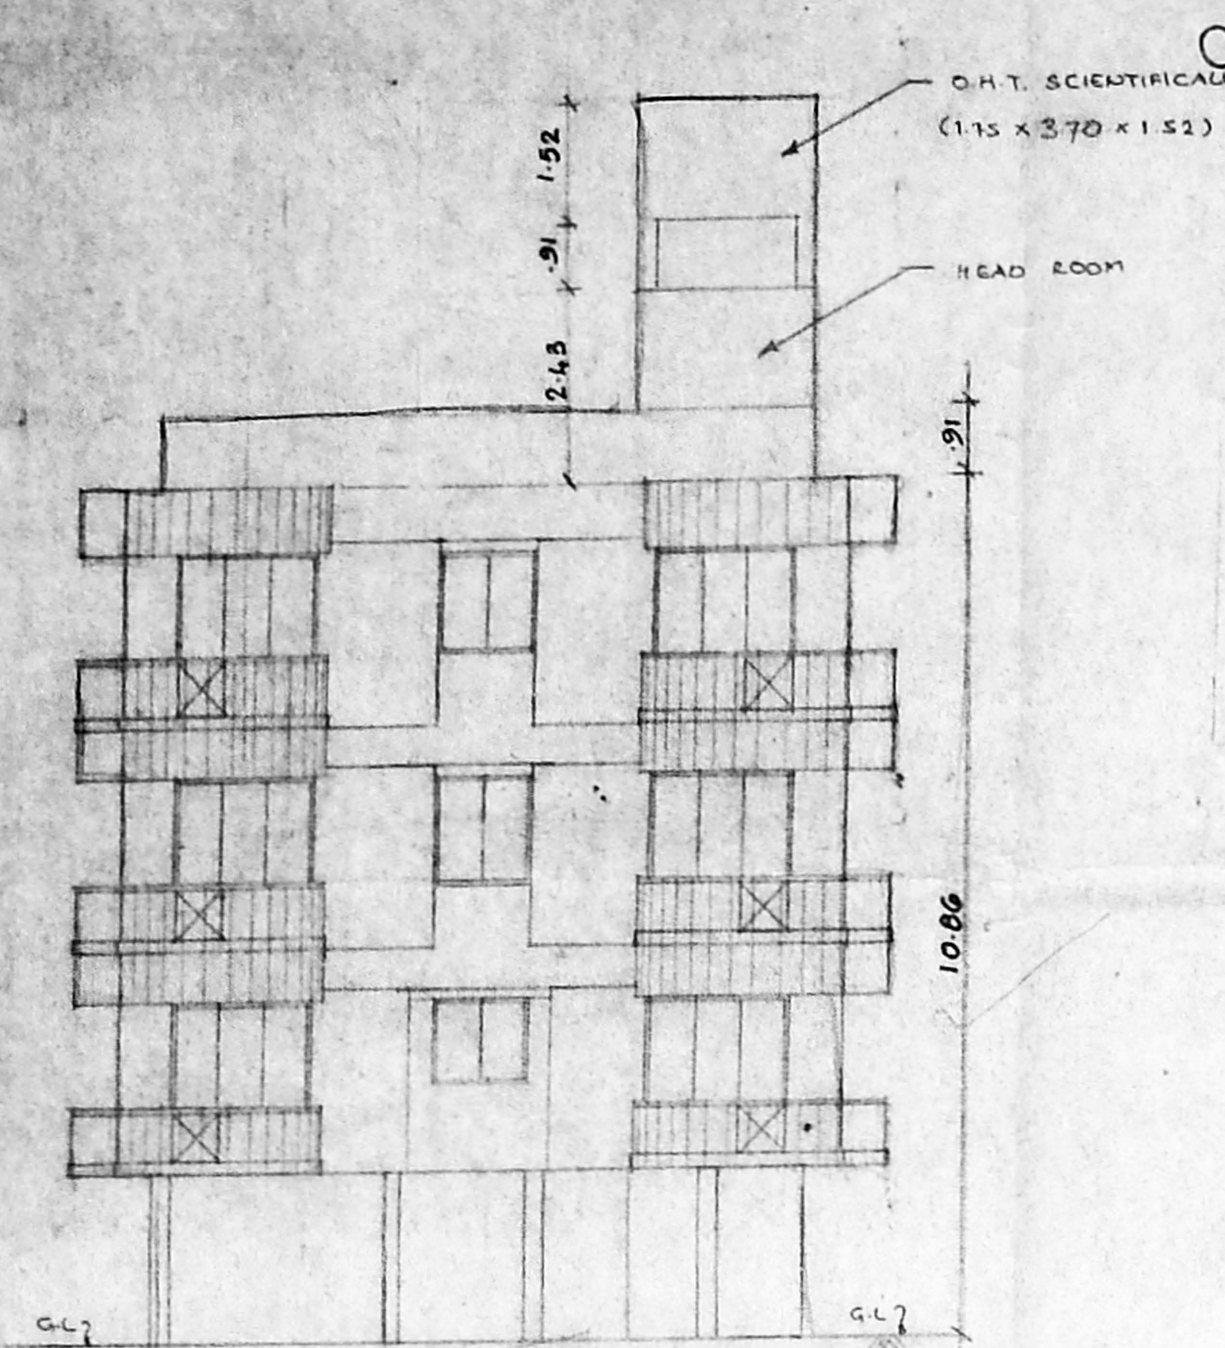

- SPECIFICATIONS**
- FOUNDATION IN R.C.C. COL.
 - BE. FLOOR IN S. STRUCTURE, BASEMENT AND PARAPET WALL ETC. TO BE IN C.M. 1:5.
 - R.C.C. PLINTH BEAM, GUTTER, SANDRADE AND ROOF SLAB ETC. TO BE IN R.C.C. 1:2:4.
 - MOSAIC FLOORING IN C.M. 1:4.
 - PLASTERING OF WALL IN C.M. 1:5.
 - ALL WOOD WORK ARE IN TOPE & COUNTRY.
 - W. COURSE IN C.M. AND TWO COURSE OF PLAT TILES LAID TO SLOPE.

COLOUR INDEX





PROPOSAL	
ROAD	
SITE BOUNDARY	

AREA STATEMENT

LAND EXTENT	367.84 Sqm
STILTS	15.02
FIRST FLOOR	166.71
SECOND FLOOR	166.07
THIRD FLOOR	166.07
TOTAL	513.87 Sqm

PROVIDED F-3.1 : 1.88
PLOT COVERAGE : 45.05%

PROPOSED RESIDENTIAL BUILDING AT PLOT NO. 33
(OLD C. 45B)
C.A. 56, 40TH ST. ASHOK NAGAR,
CHENNAI - 600083, T.S. NO. 40
BLOCK NO. 57.
KODAMBAKKAM DIVISION
MAMMALAM CHUNBY TALUK

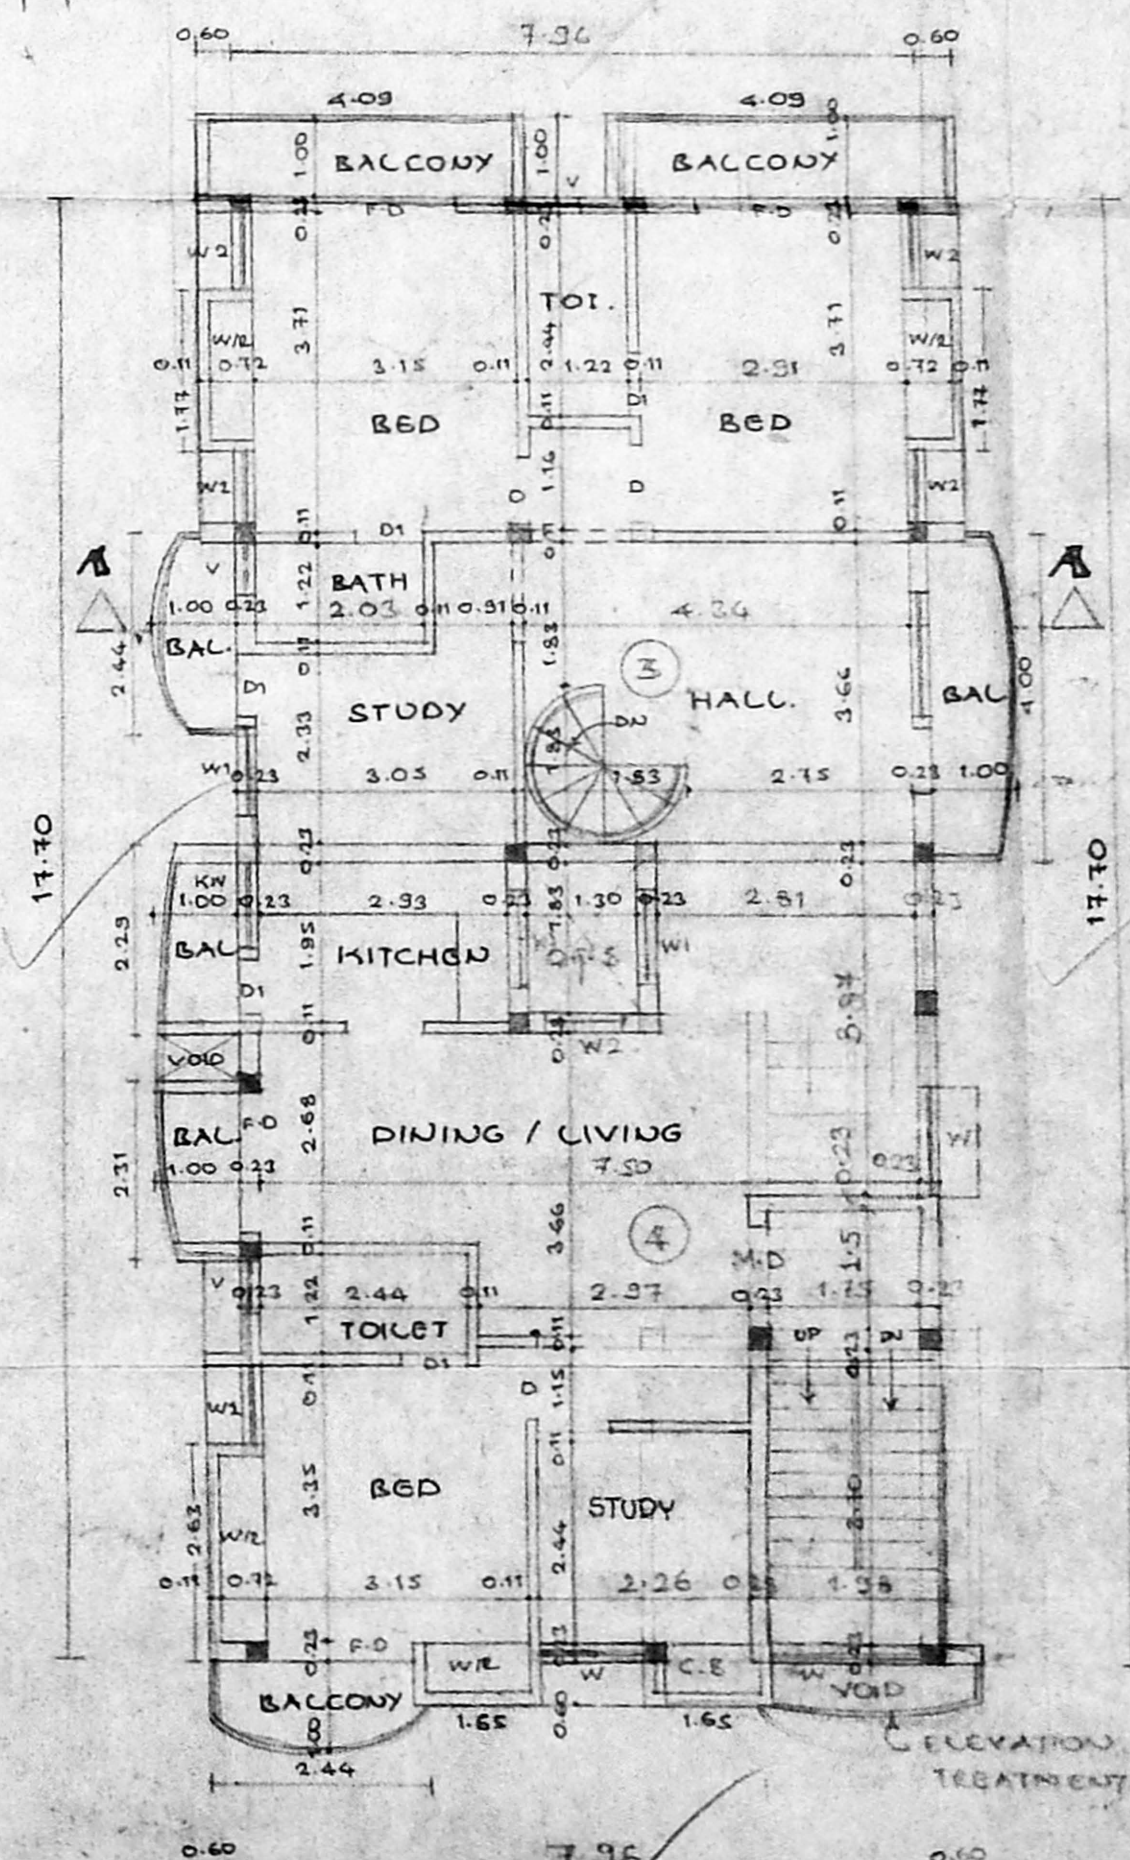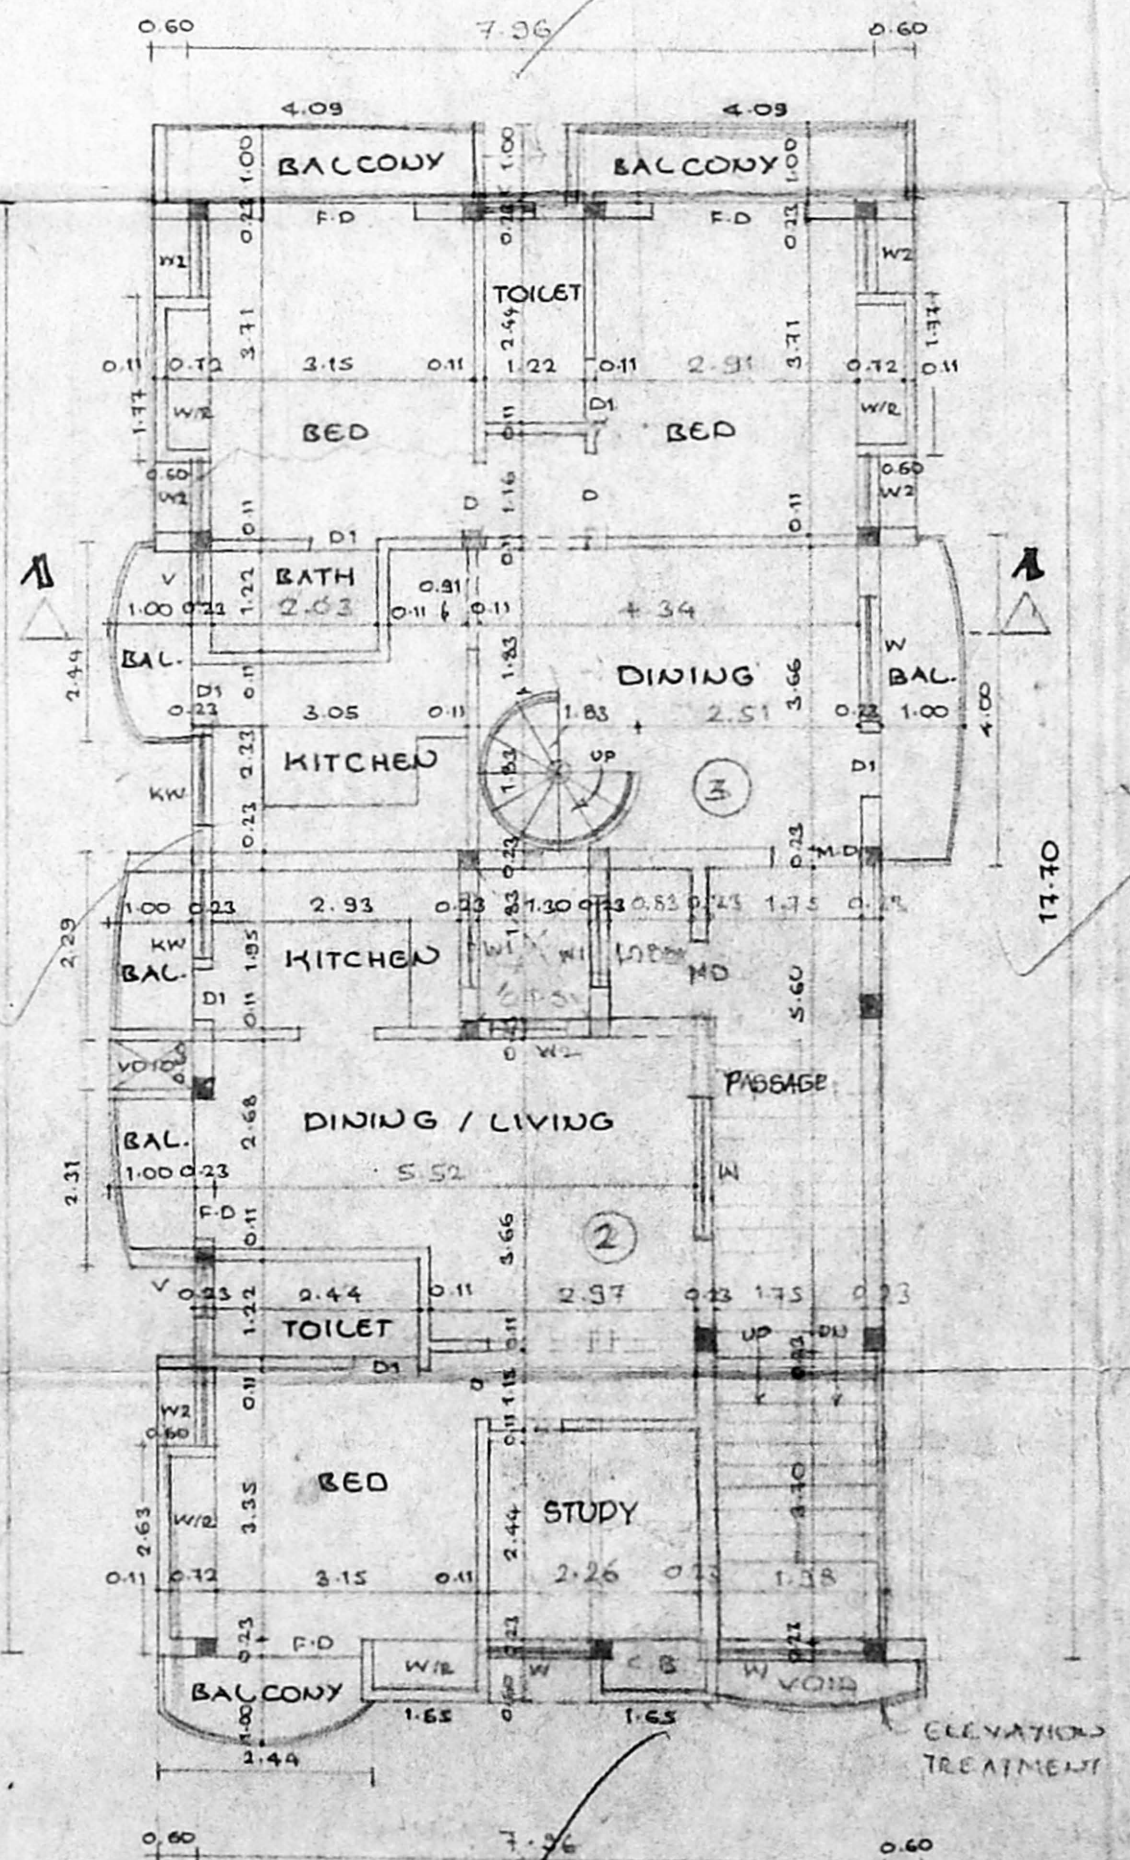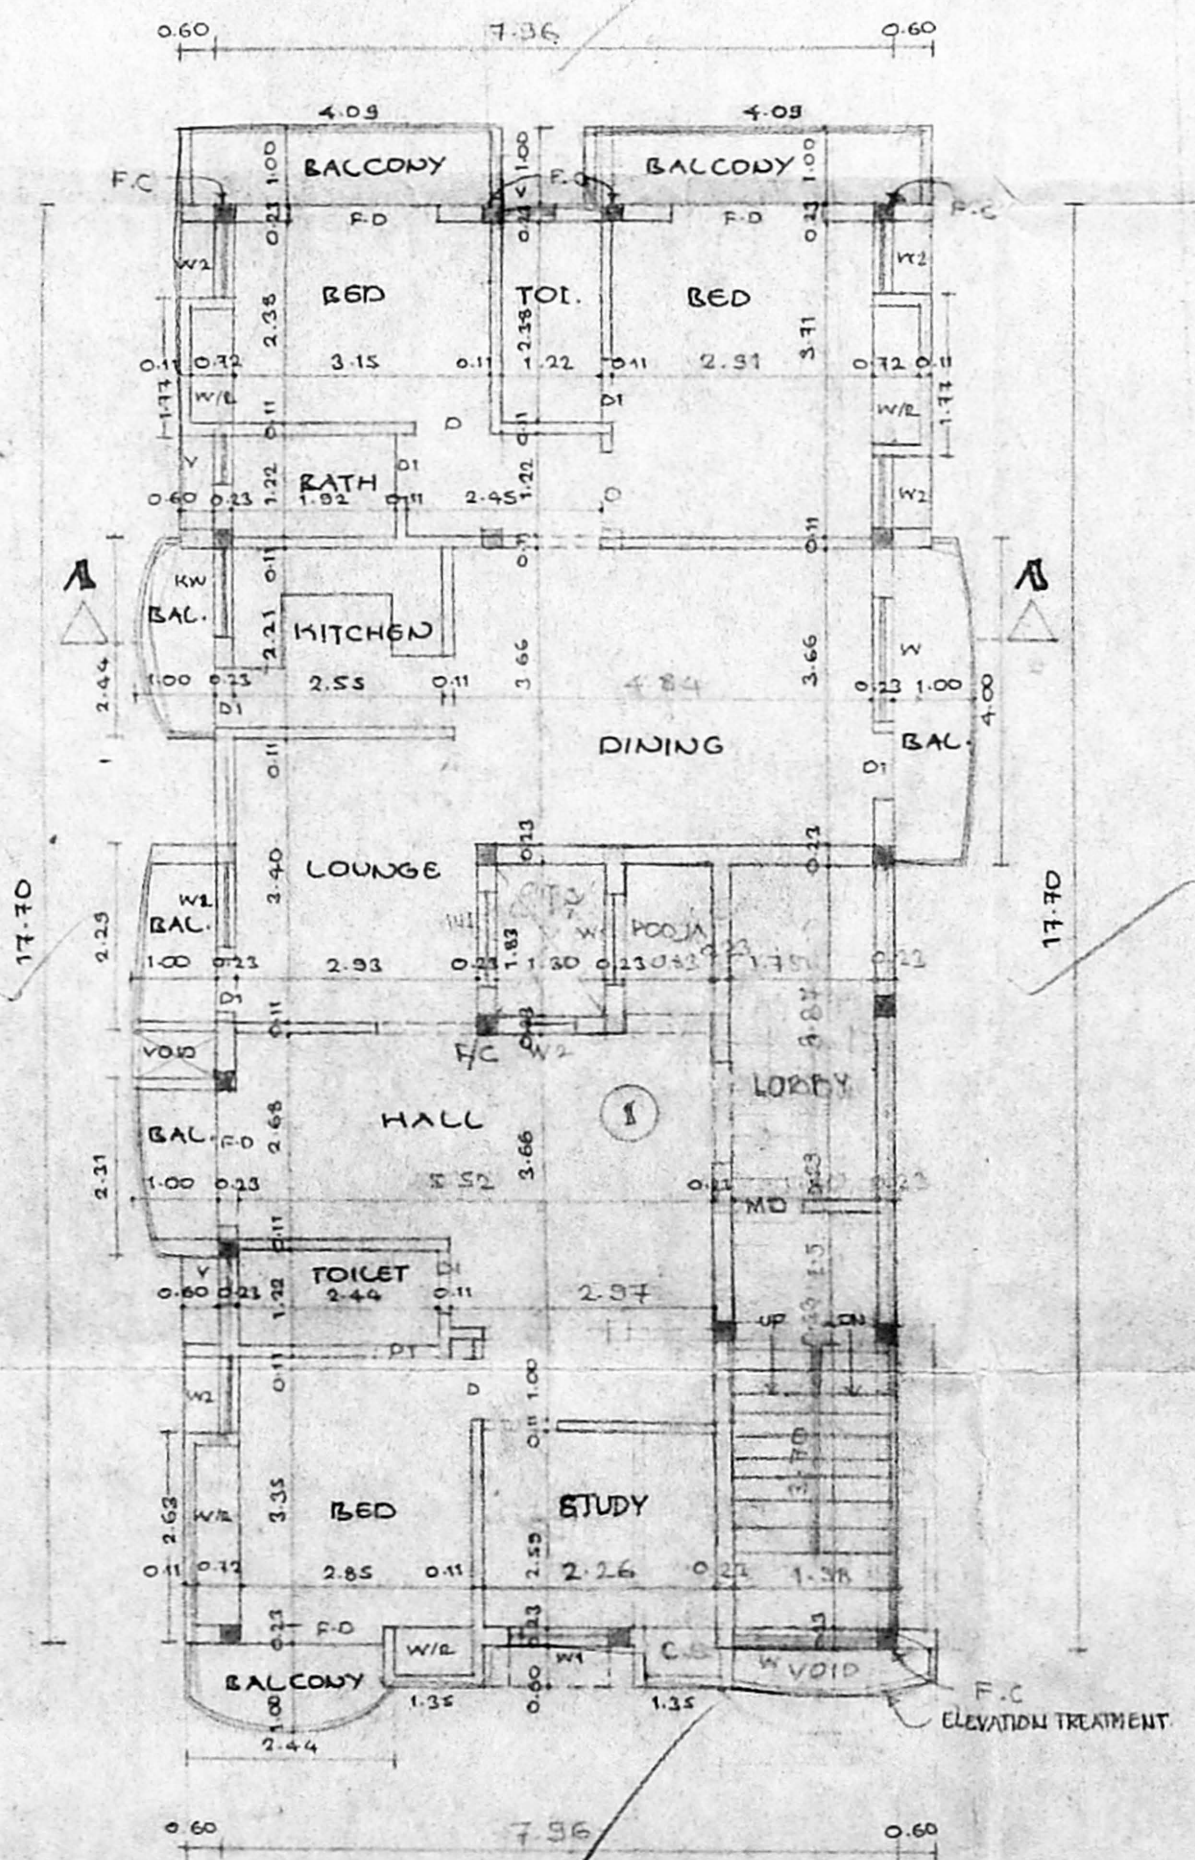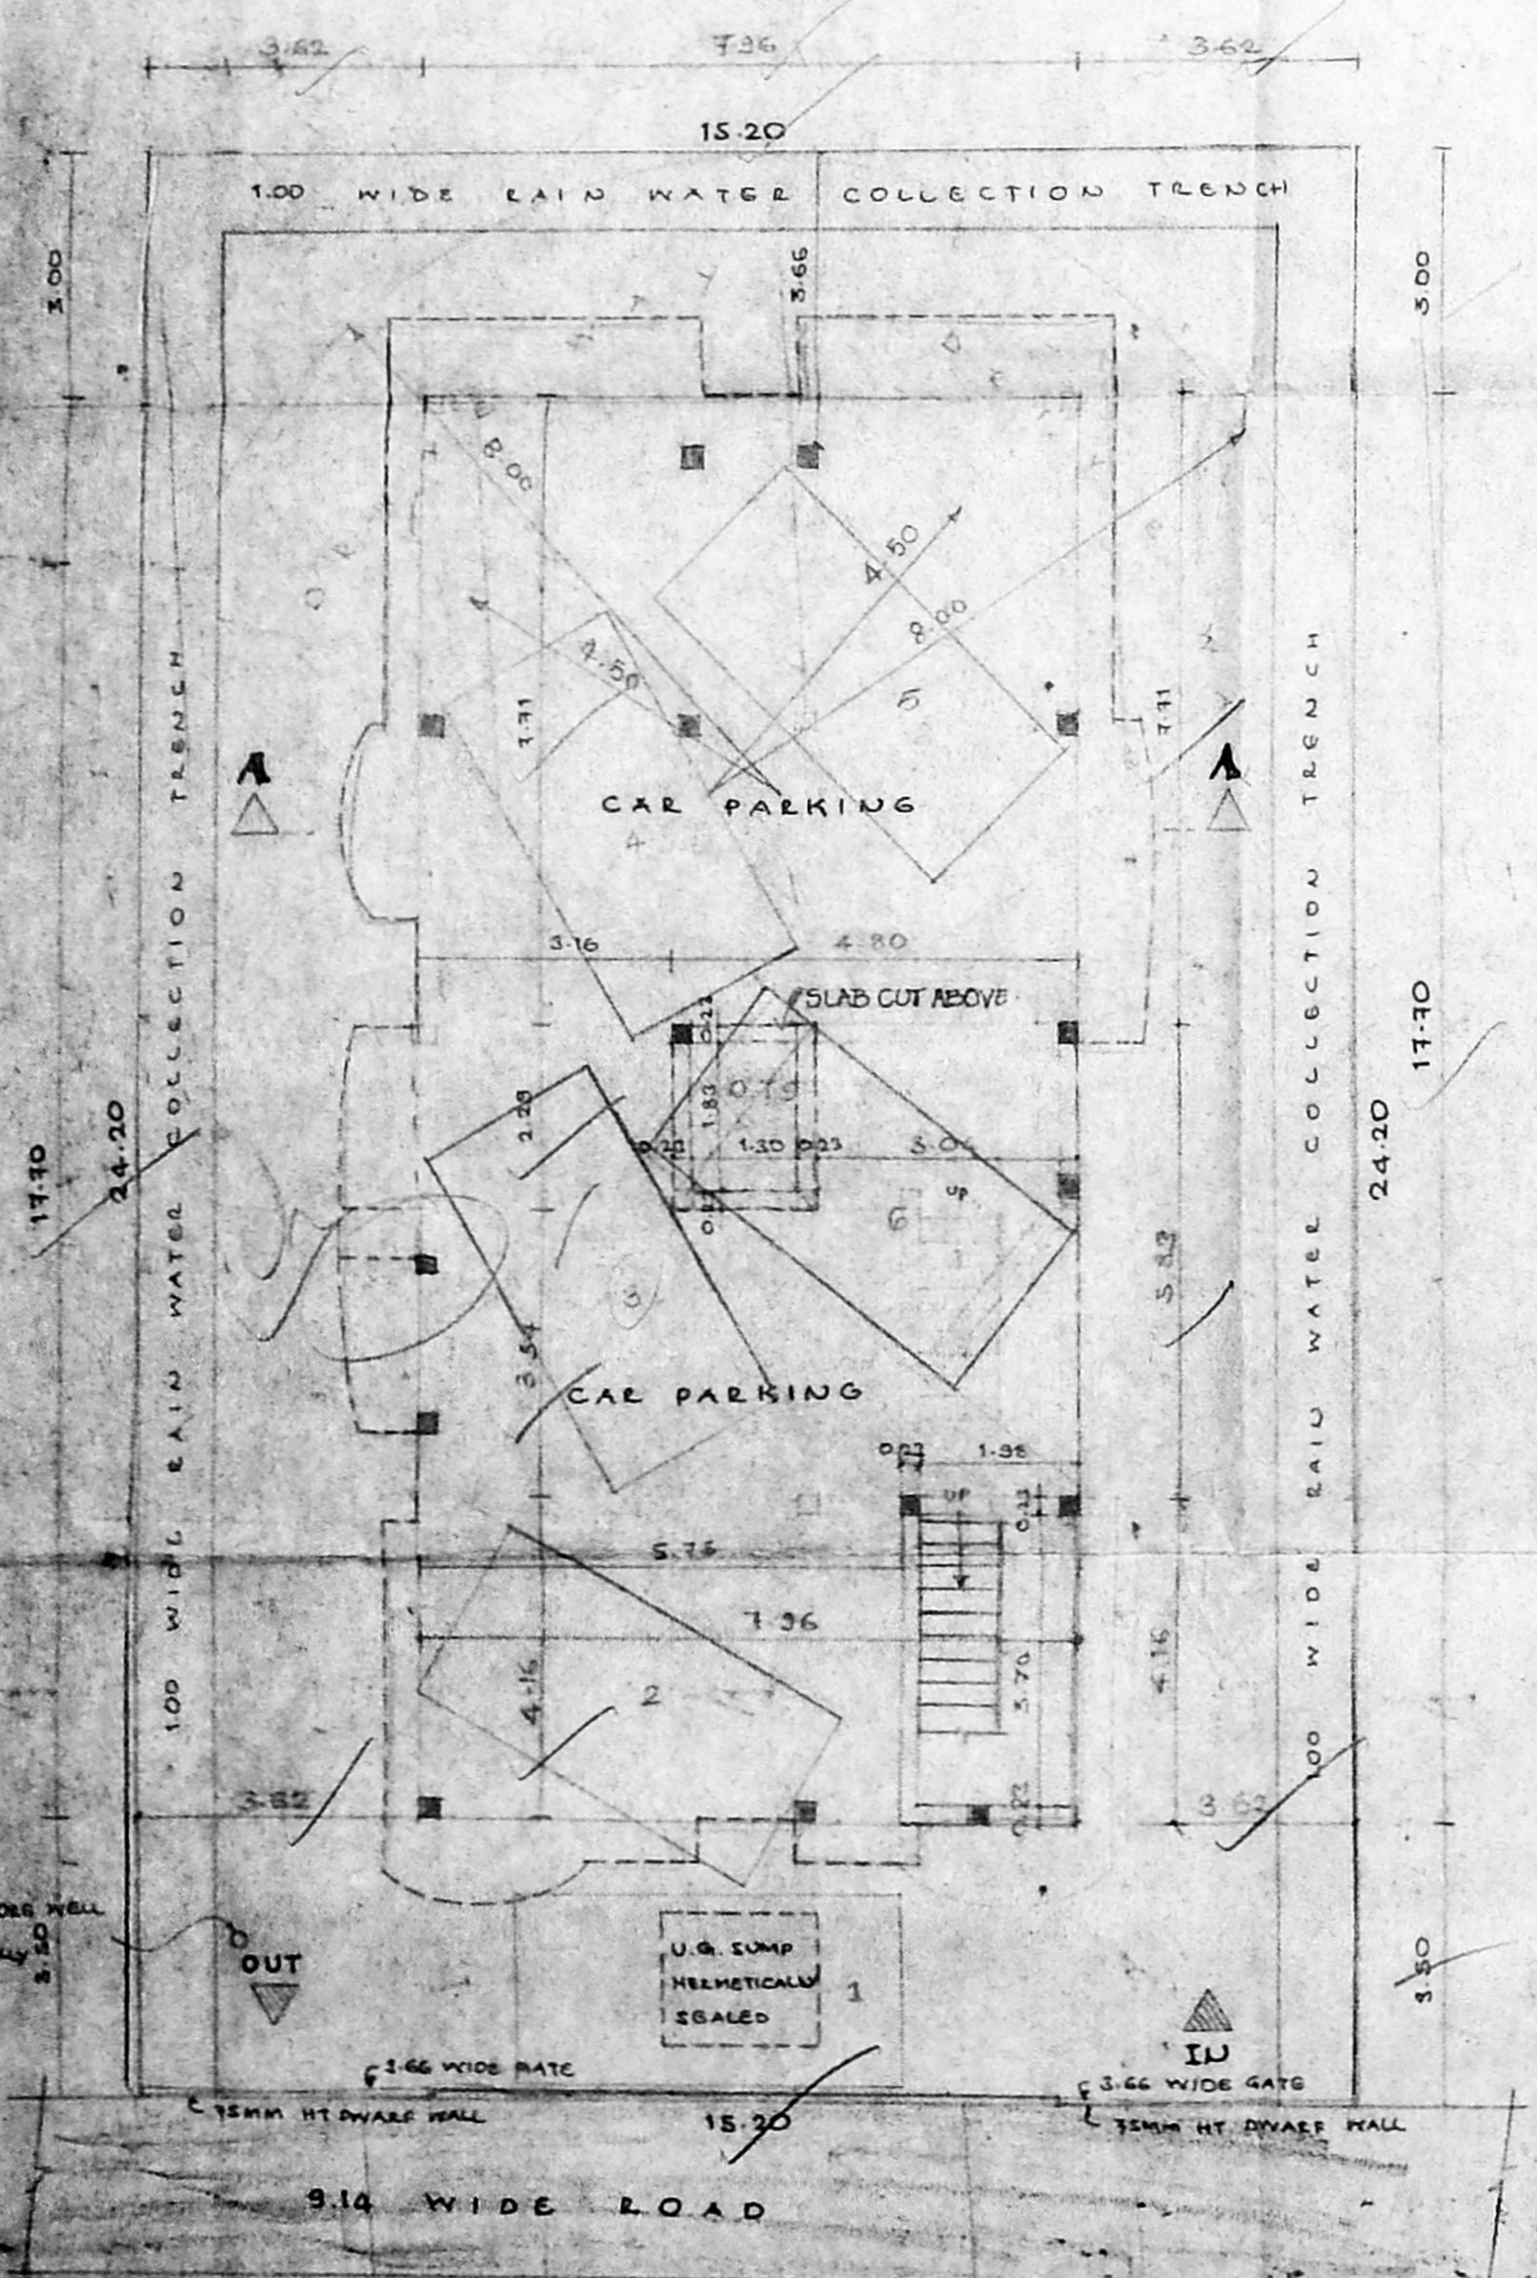

SCALE: 1:100

DATE: _____

North Arrow

CONSULTED SURVEYOR

K. SELVAM, B.E. AMIE, C. Eng (I) A. 13,
Consulting Civil Engineer, Chartered Engineer,
Approved Valuer, Licensed Surveyor,
Class-1, Reg. No: 78,2001-2002,
Corporation of Chennai,
NEW No. 9, Old No. 254,
Mogappair East, Chennai-600 050,
Phone: 6562080.