

Time Revised Plan  
 Dt. 25.2.2002  
 PLANNING SHOWING THE PROPOSED  
 RESIDENTIAL FLATS AT  
 PLOT NO 48, BEING S. 107,  
 VARASAKTHI VINAYAGAR STREET,  
 CHINMYA NAGAR STAGE  
 KOYAMBEDU VILLAGE, SABBET  
 TALUK, MADRAS - CHENGALPUT  
 DISTRICT. T.S. NO. 17 BLOCK NO 76

CMDA (B) / C. No. 1  
 C. No. B2/29235/2001

SCALE : 1" = 8'

SCHEDULE OF JOINTS

D	DOOR
D1	DOOR
W	WINDOW
W1	WINDOW
W2	WINDOW
FD	FRENCH DOOR
V	VENTILATOR

Scrutiny  
 P. A. [Signature]  
 A. P. O. [Signature]

SPECIFICATION :-

FOUNDATION IN R.C.C 1:2:4 OVER SAND AND P.C.C

FLOORING IN MOSAIC.

BRICK WORK IN CM 1:6

PLASTERING IN CM 1:5

ROOF SLABS, BEAMS ARE IN R.C.C 1:2:4

AREA STATEMENT :

	SQ. FT.	SQ. M.
PLOT AREA	4585.26	426.14
GRND. FLR. AREA	1558.94	144.88
FIRST FLR. AREA	1719.80	159.83
SECOND FLR. AREA	1719.80	159.83
THIRD FLR. AREA	1719.80	159.83
TOTAL BUILT UP AREA	6718.34	624.37

F.S.I. 1.17  
 PLOT COVERAGE 34%











COLOUR INDEX :

BOUNDARY	[Symbol]
PROPOSED	[Symbol]
SEWAGE	[Symbol]
ROAD	[Symbol]

OWNER'S SIGNATURE :-  
 [Signature]  
 (S. NARAYANAN)

ARCHITECTS :-

LICENSED SURVEYOR :-  
 [Signature]  
 K.S. RAVEVARMA,  
 A. IAS.  
 (Sr. Ravechandiren),  
 Registered Architect - CA/85/9512  
 Licensed Surveyor - RA75-85/83  
 SAKTHEE ARCHITECTURAL CONSULTANTS,  
 101, AH 10, Shanthi Colony Main Road,  
 ANNA NAGAR, CHENNAI - 600 029.  
 Phone: 6235333

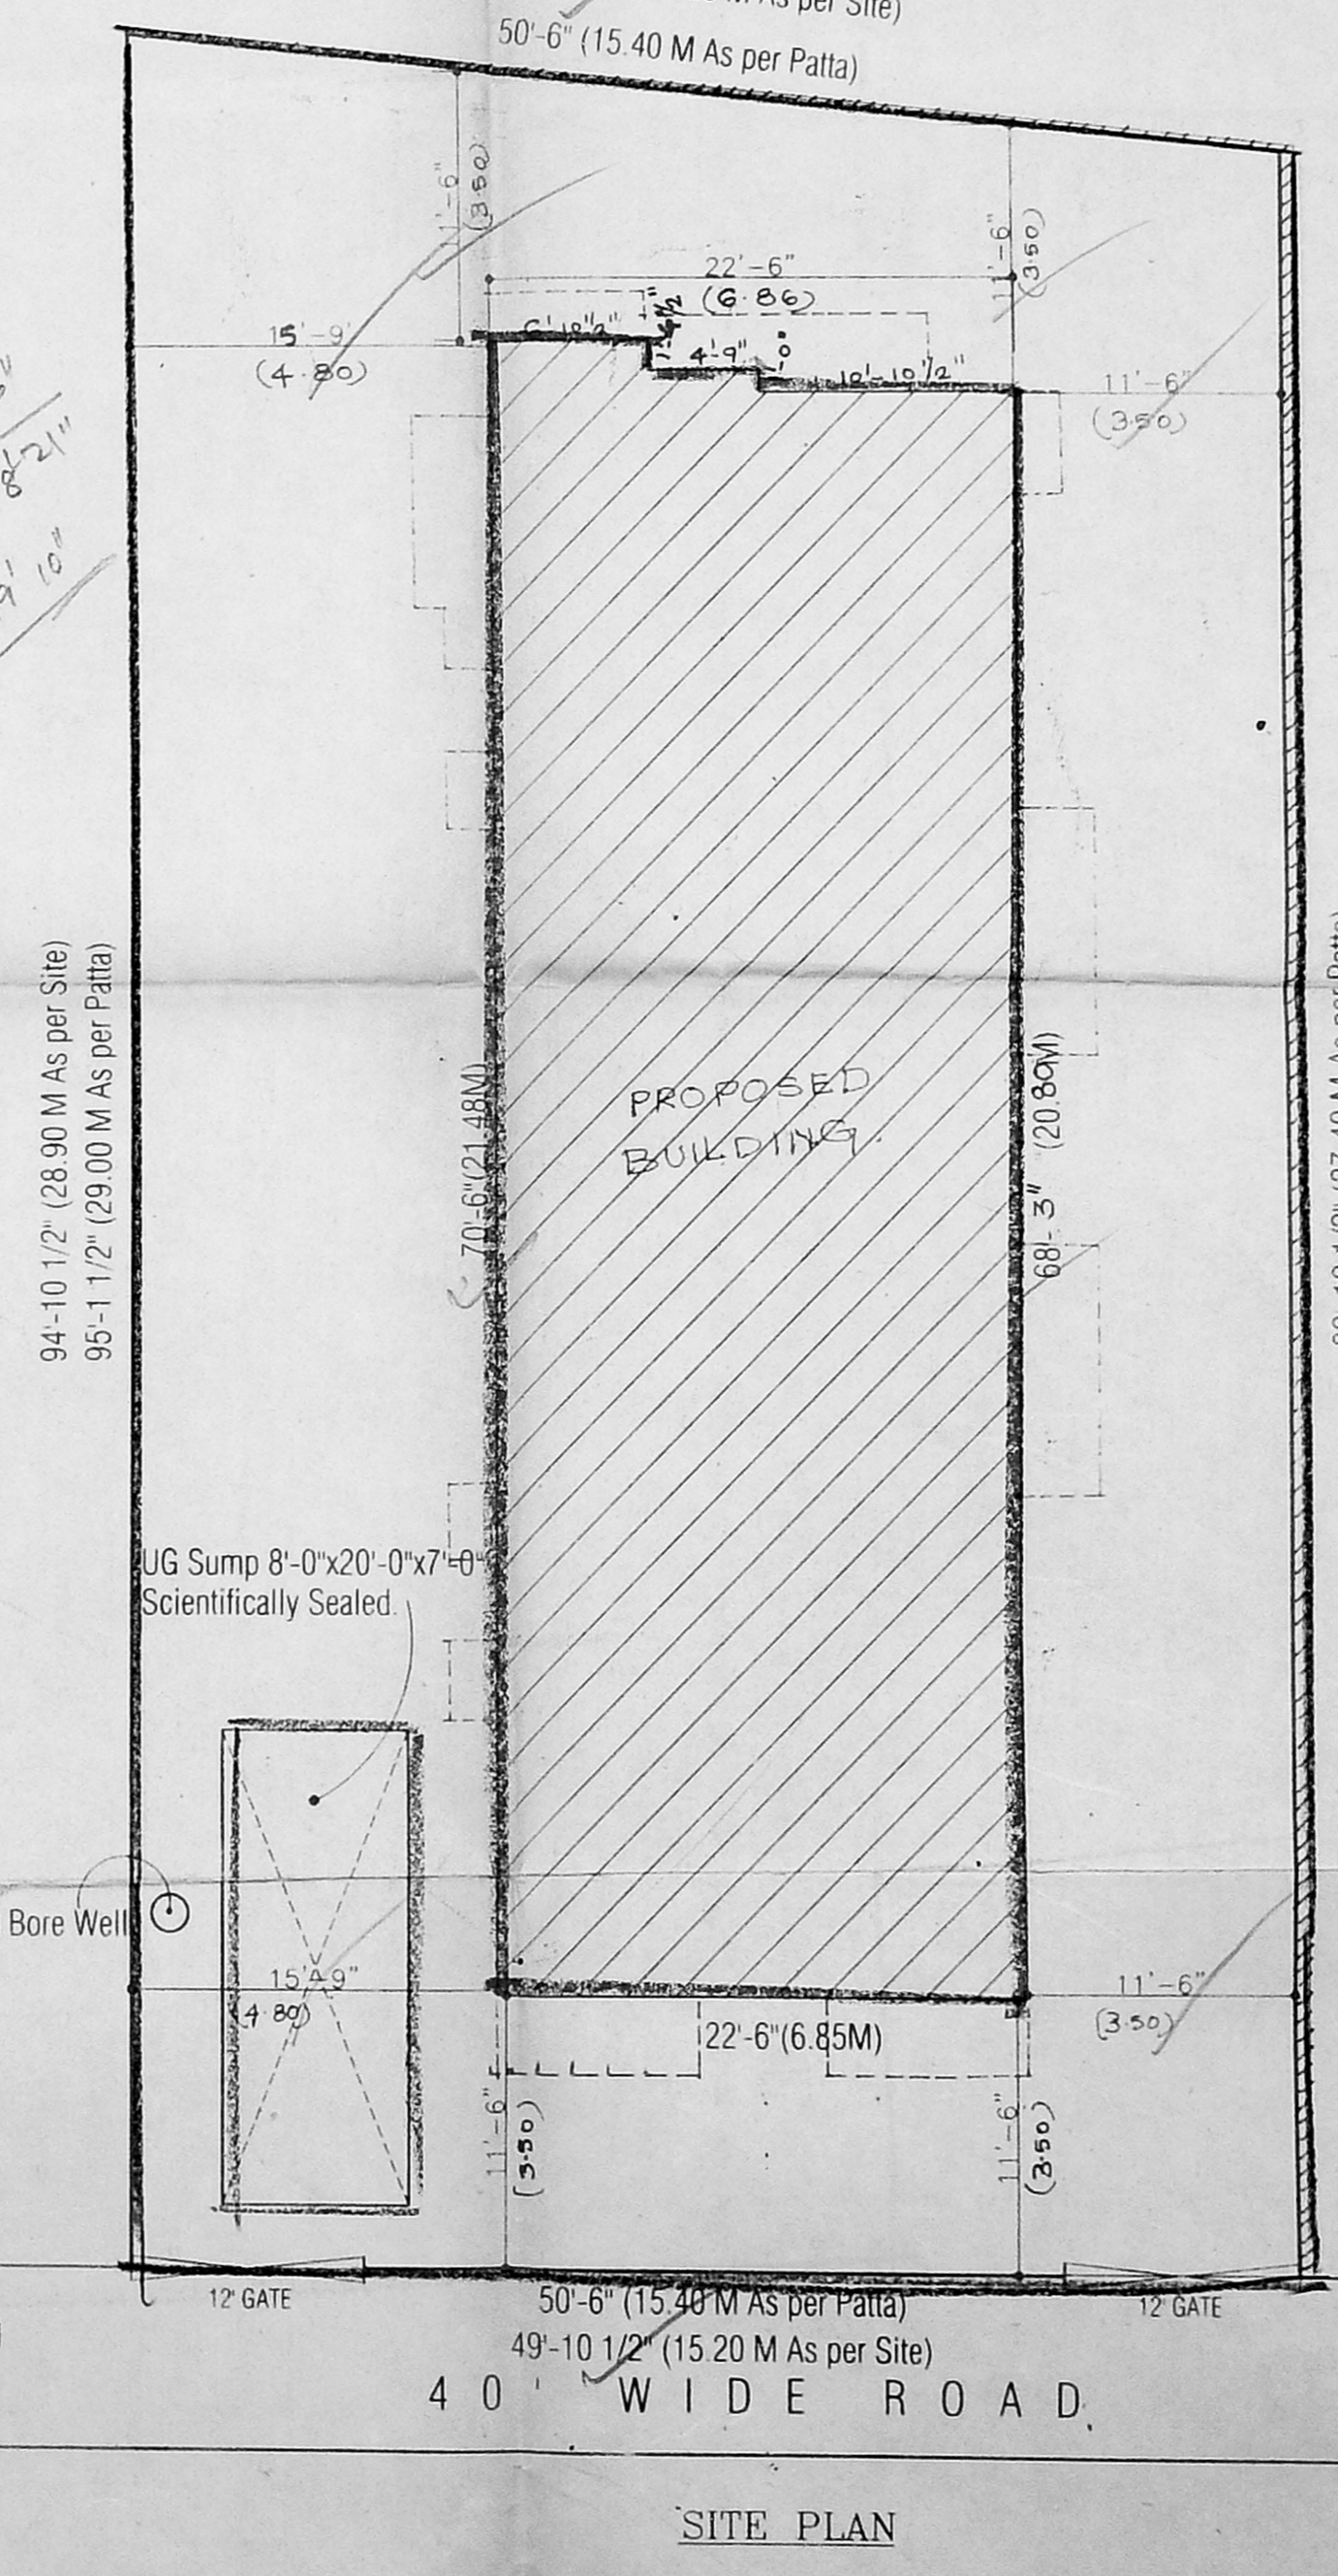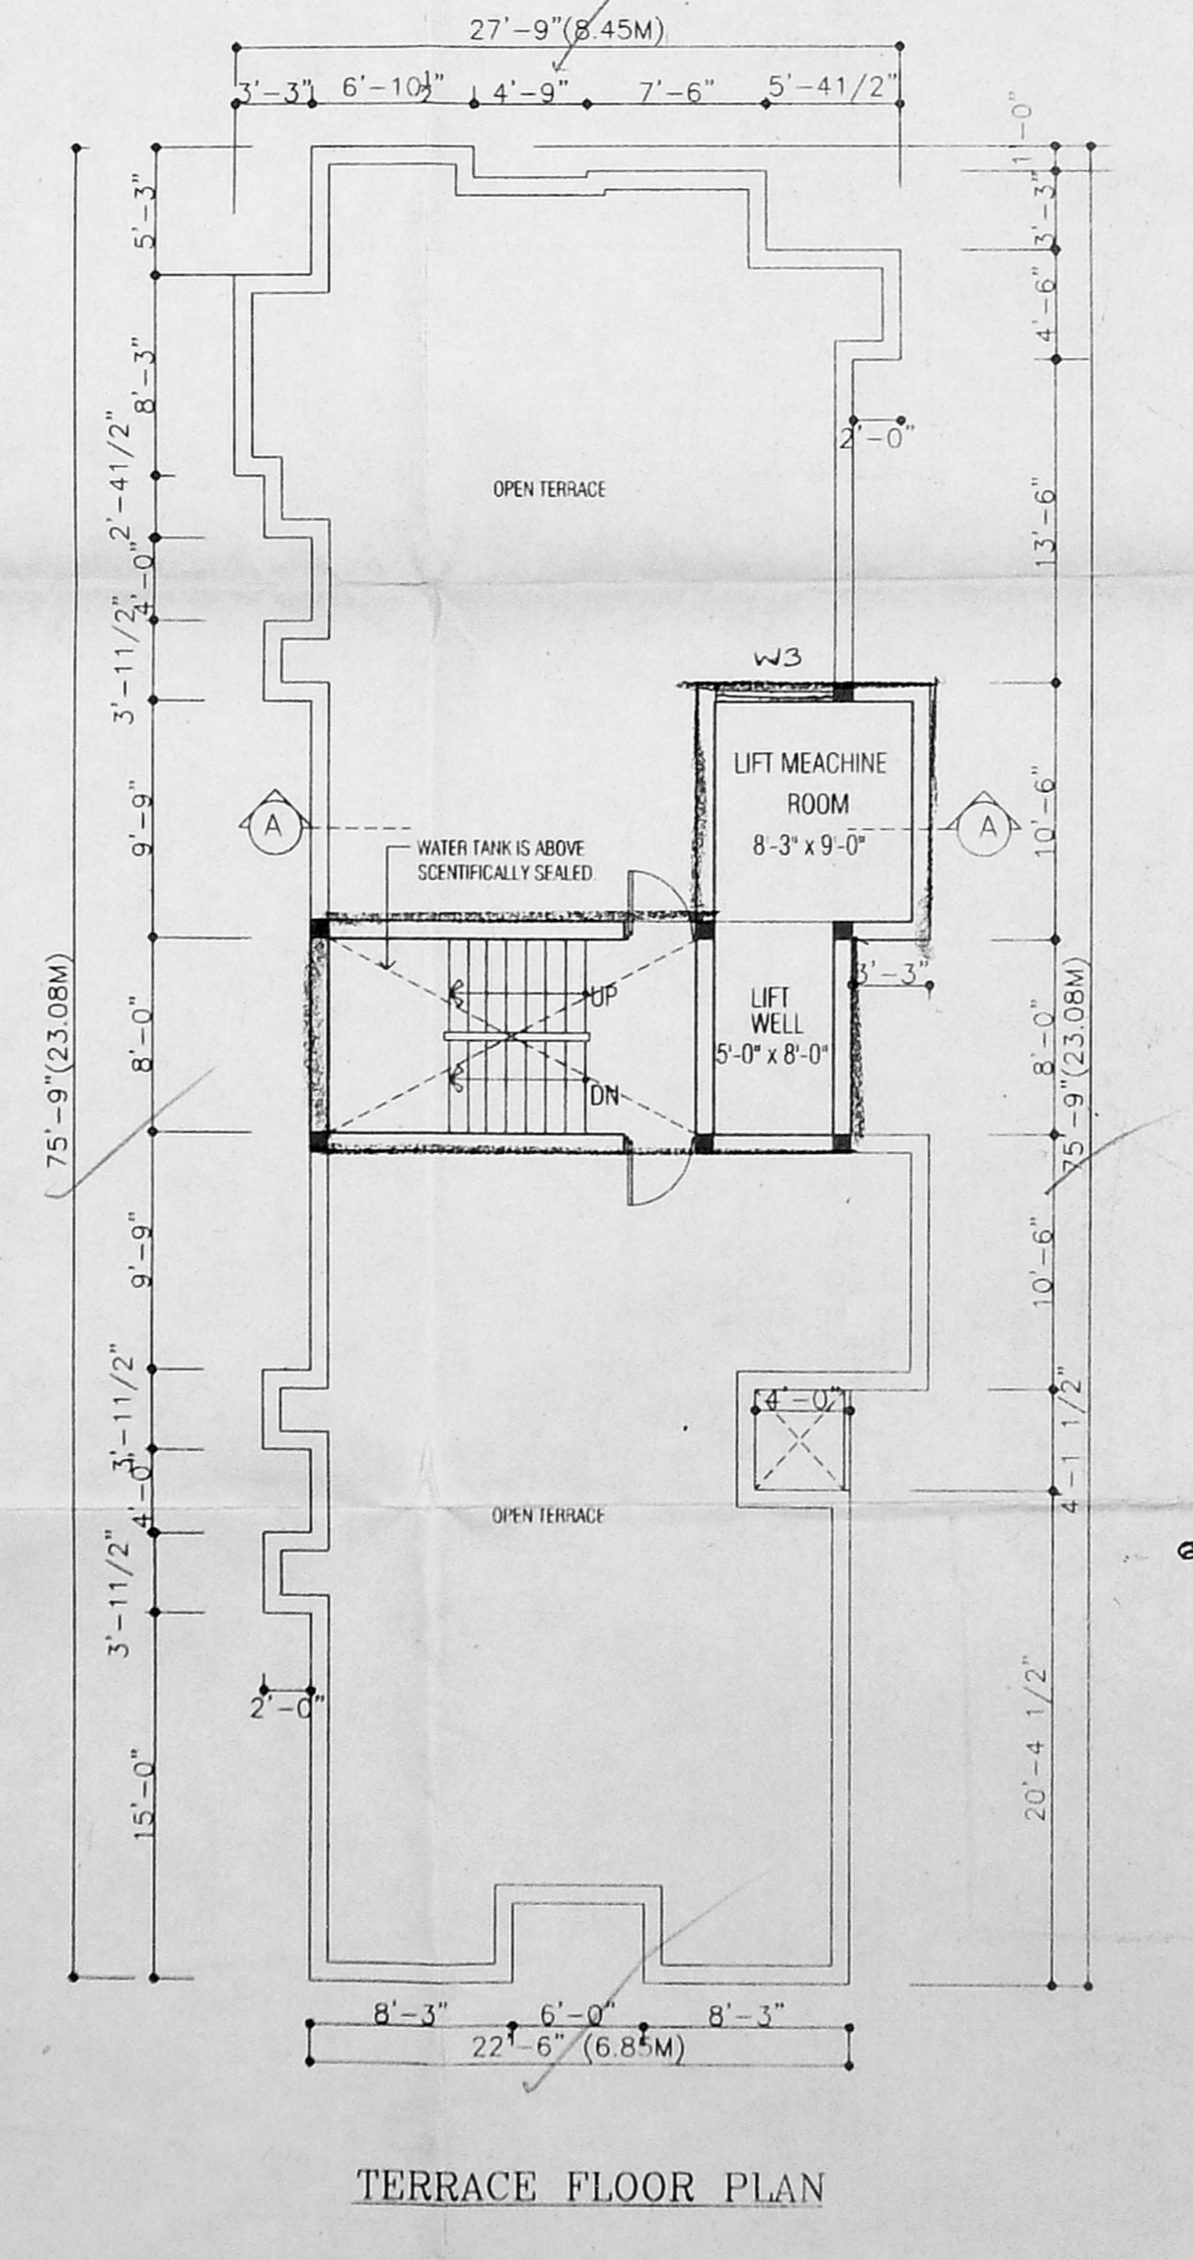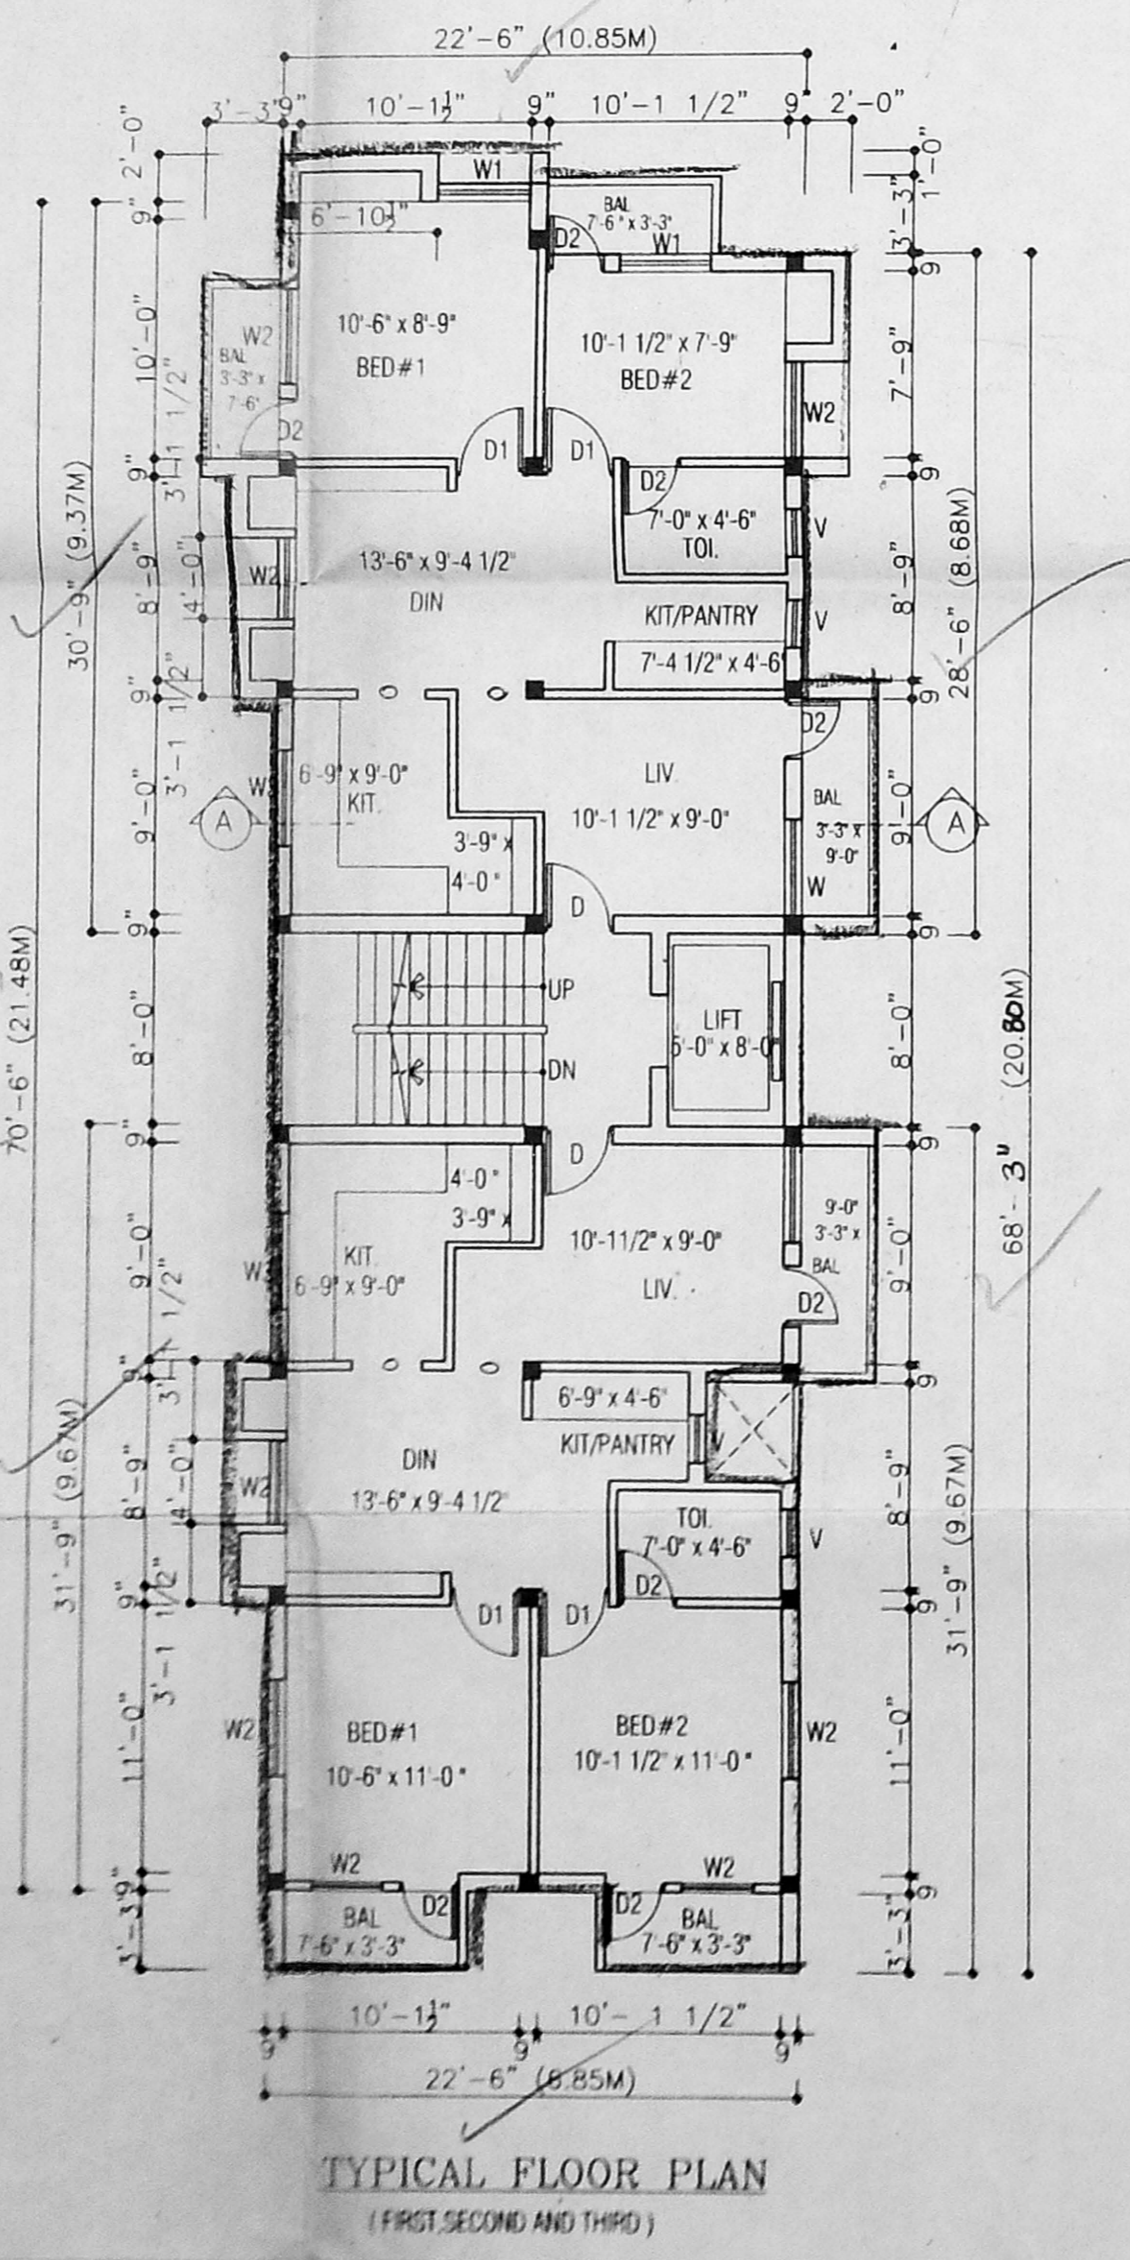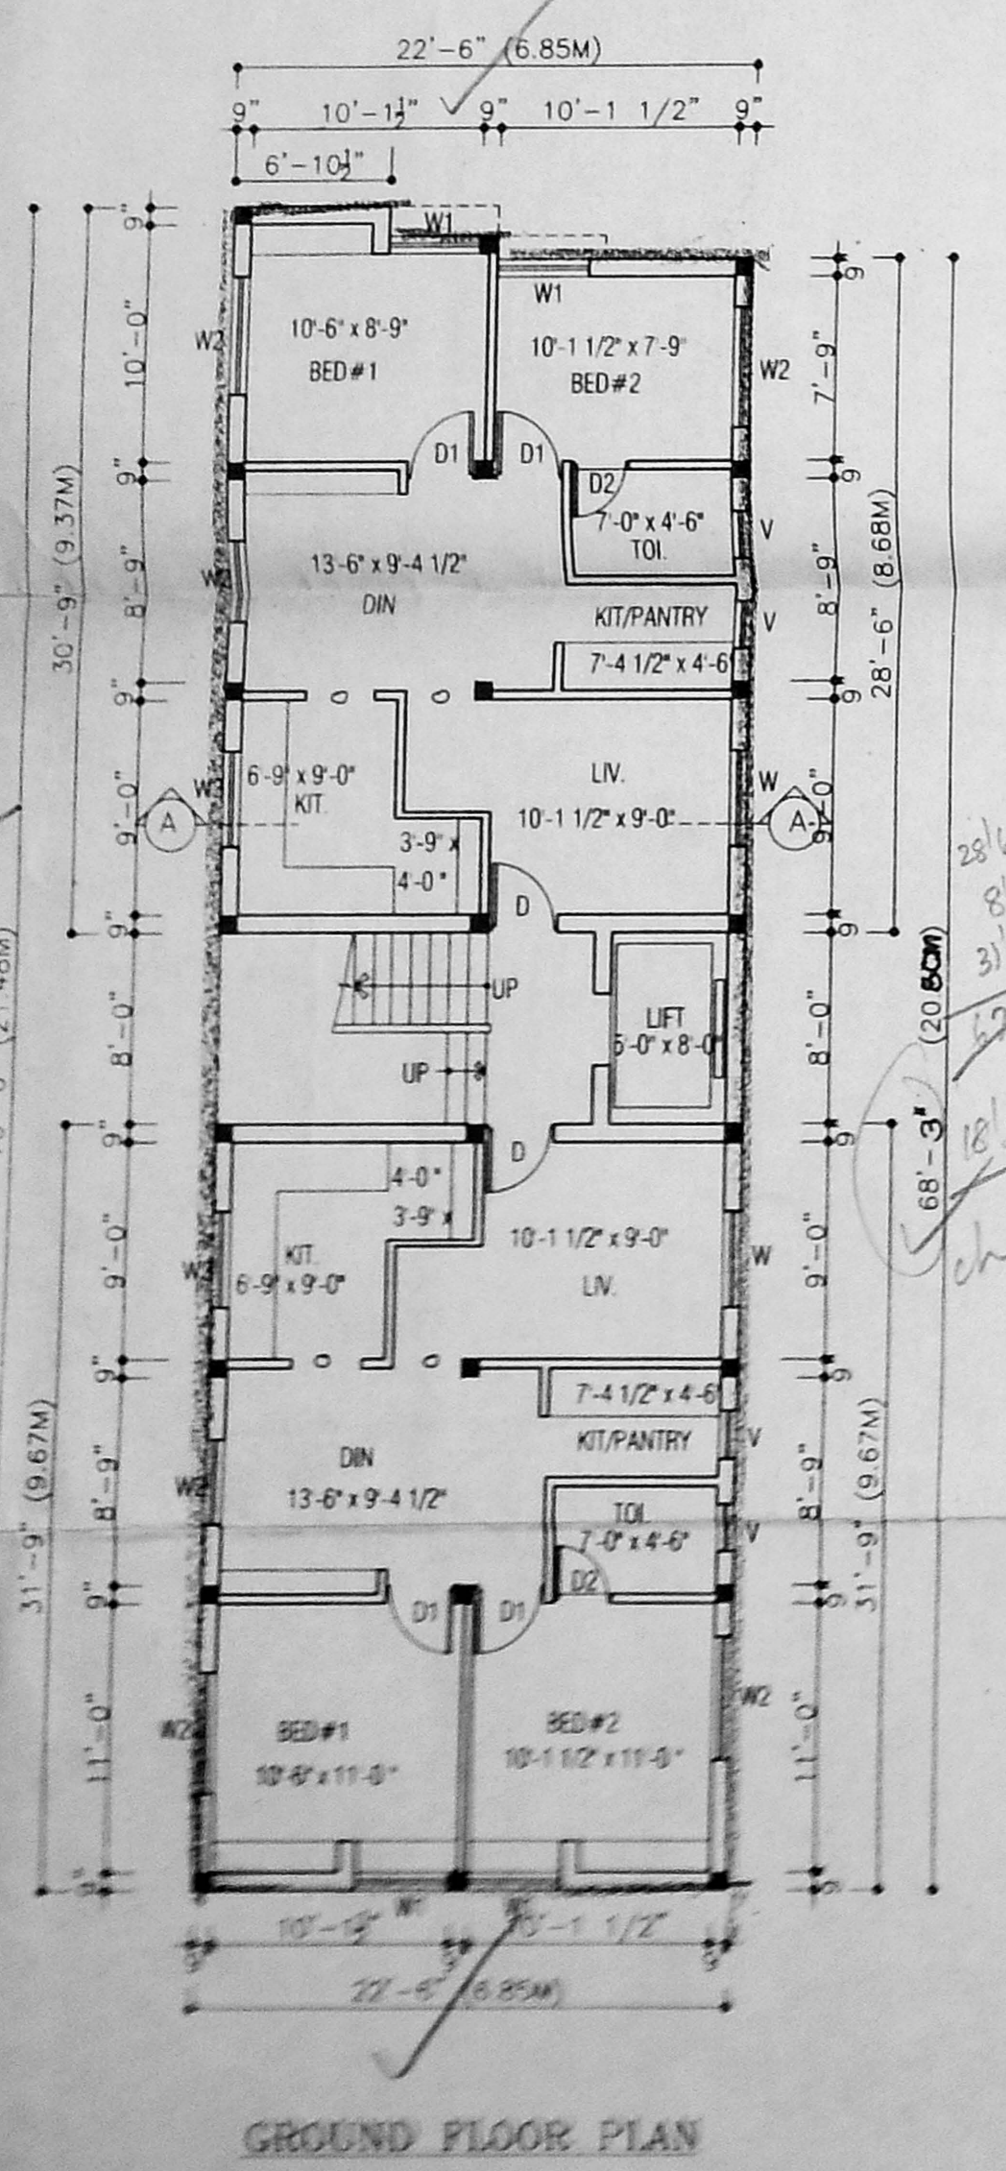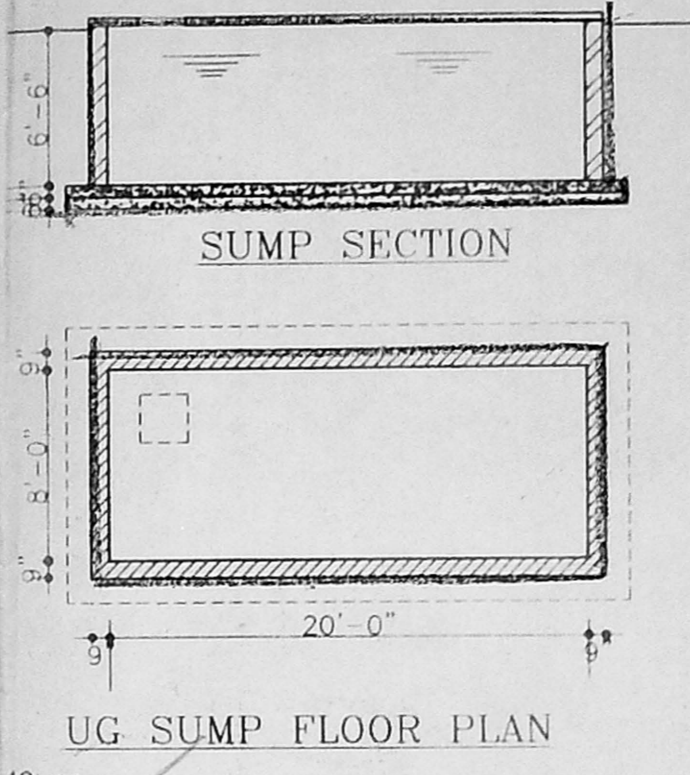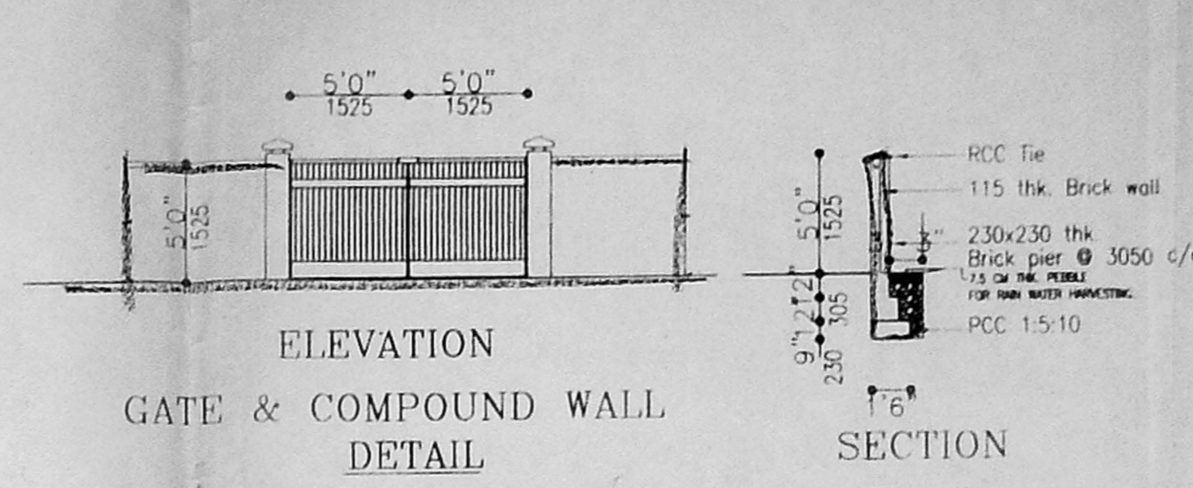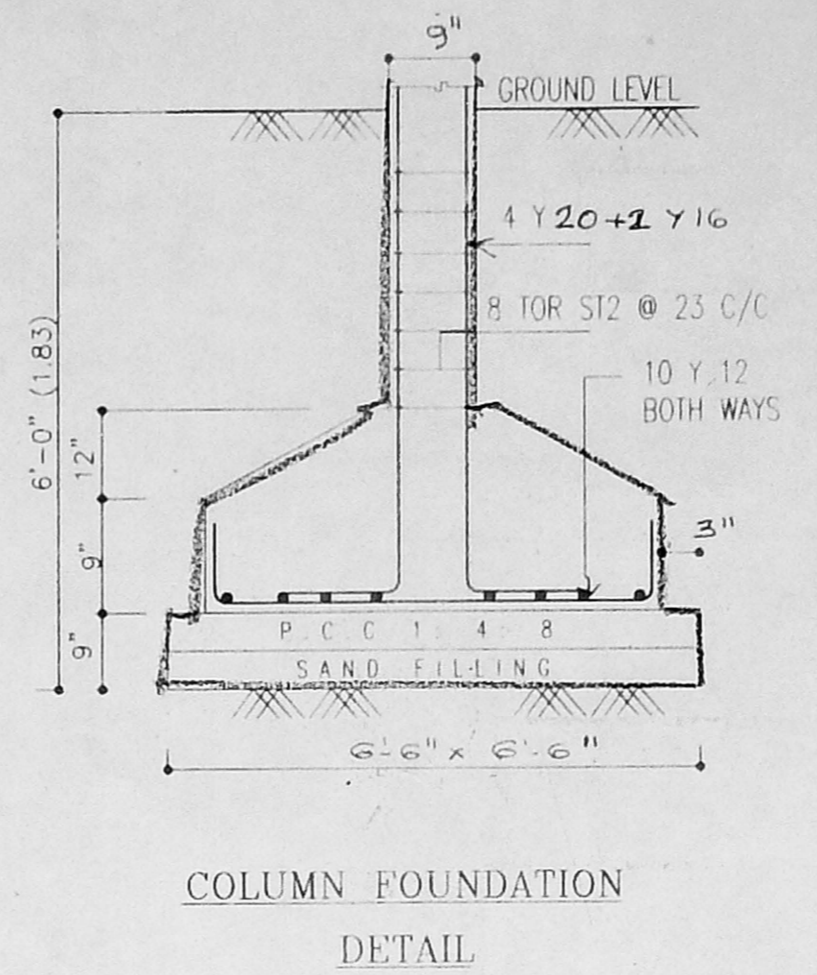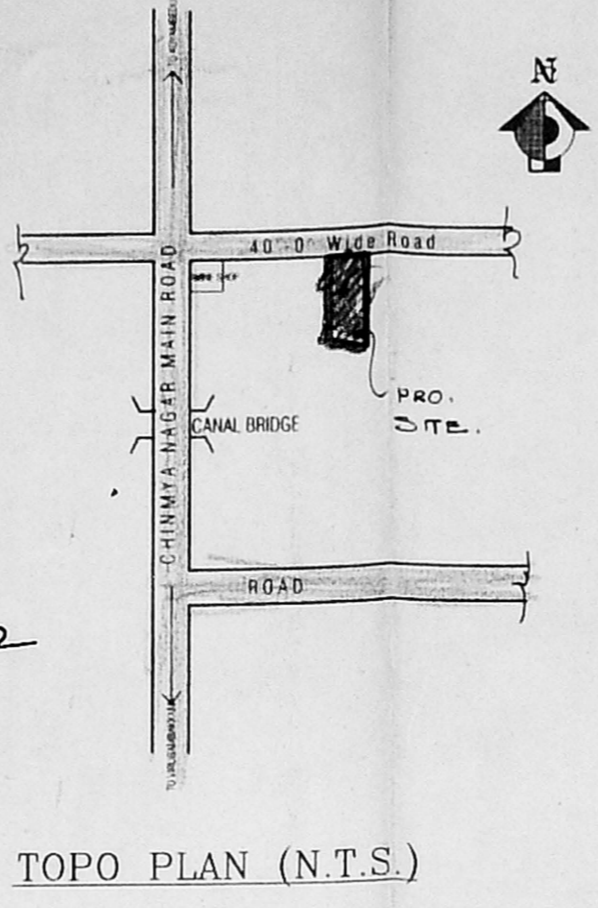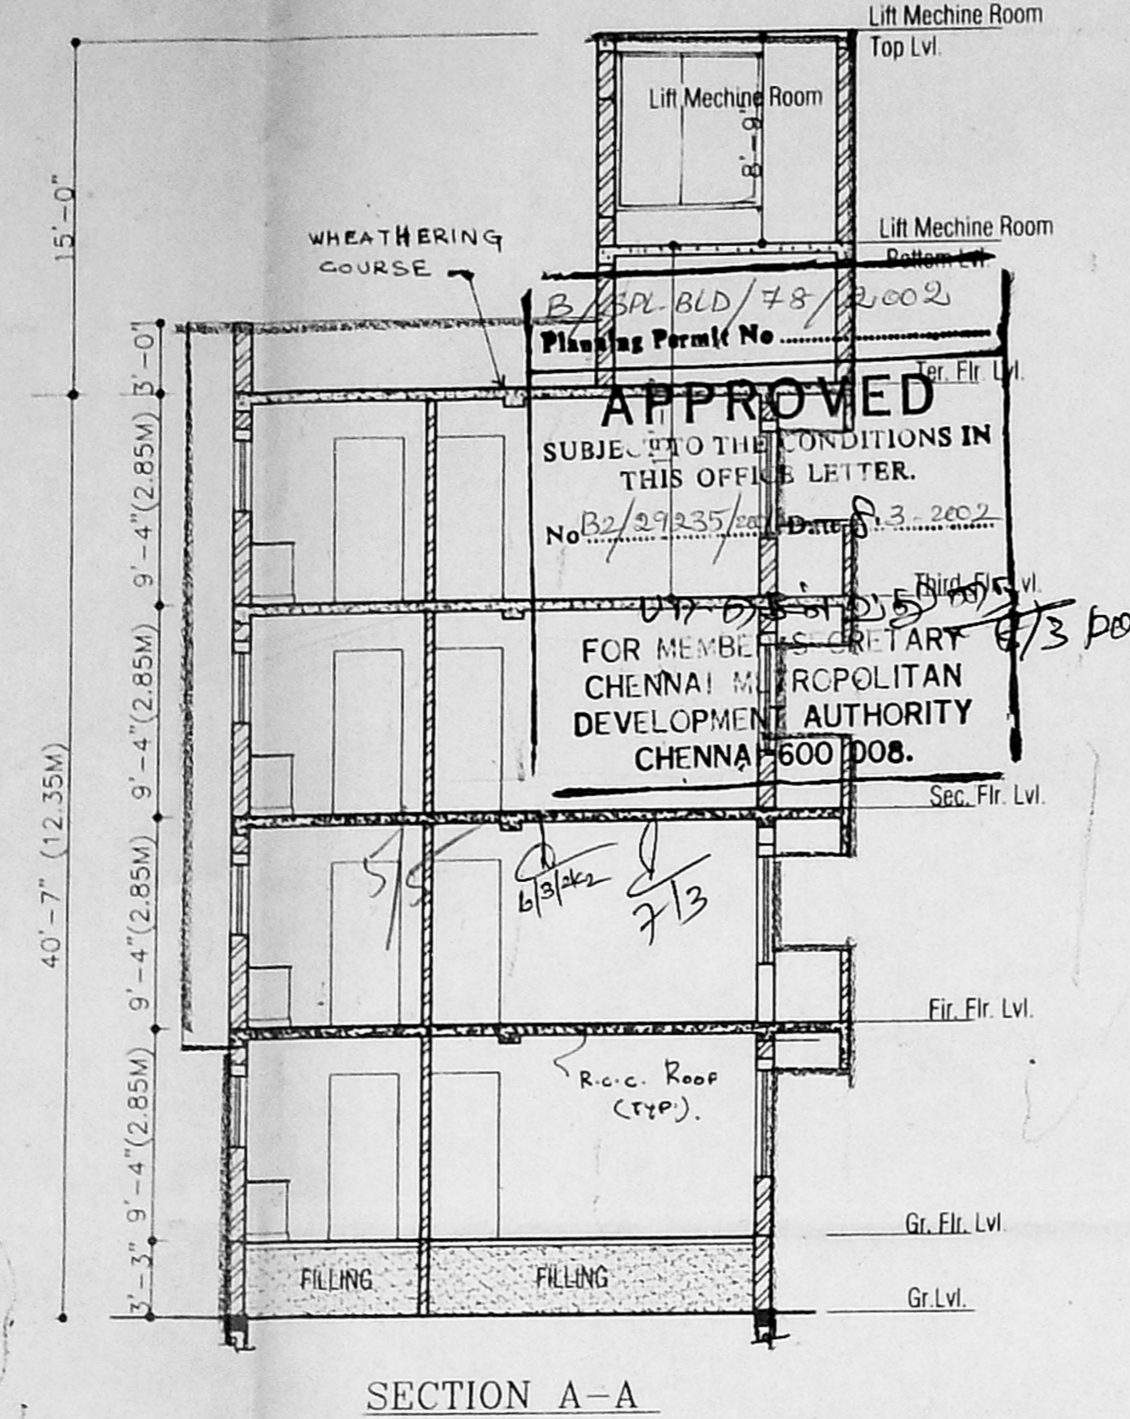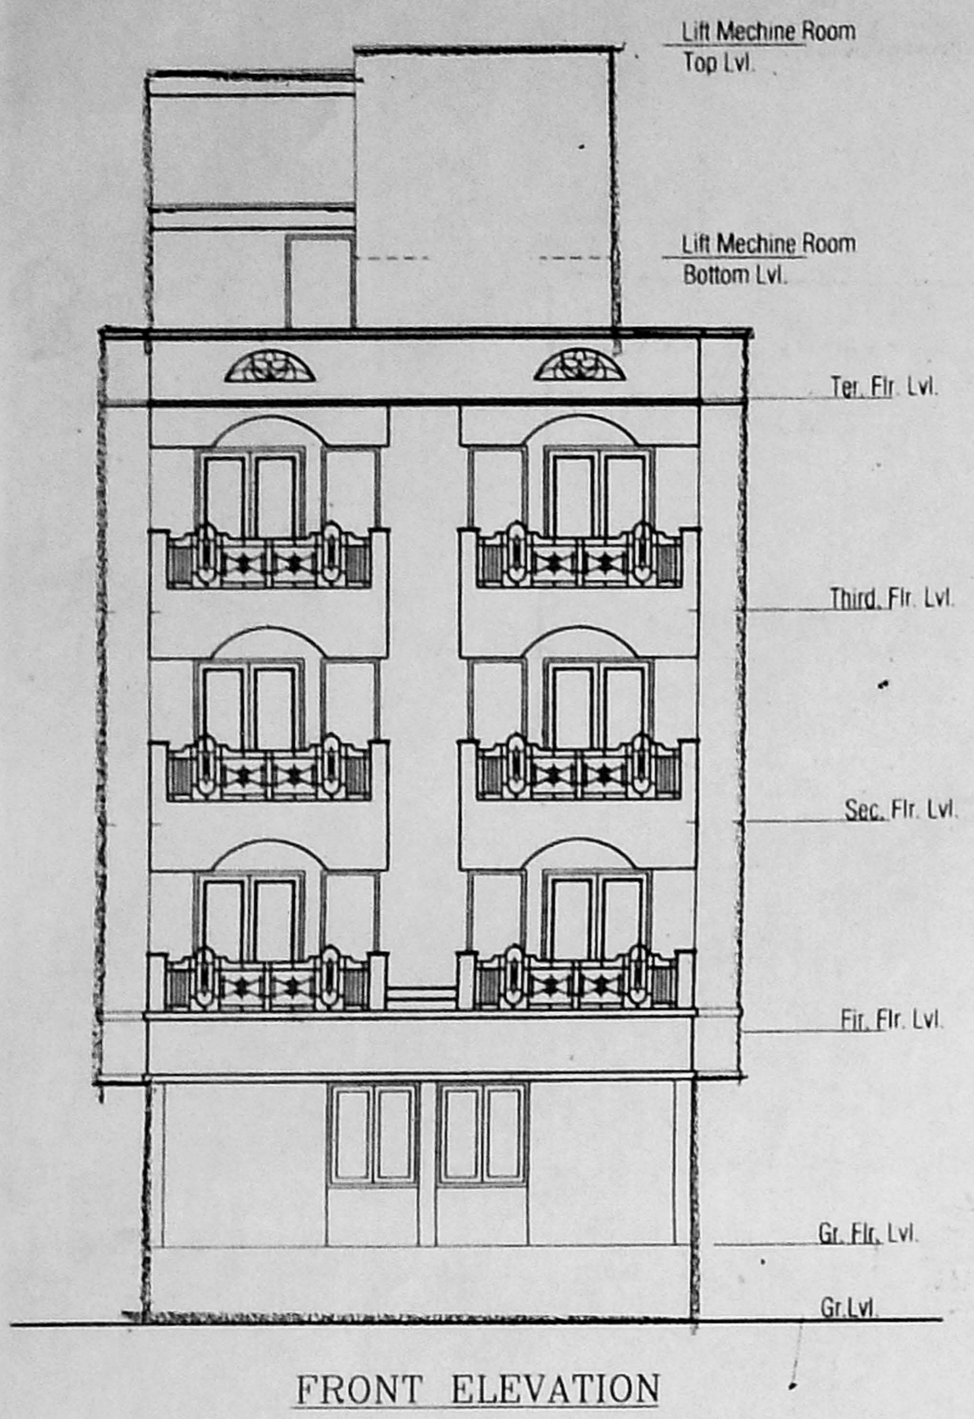

22'-6"  
 15'-9"  
 11'-6"  
 4'-8 1/2"  
 4'-10"

94'-10 1/2" (28.90 M As per Site)  
 95'-11 1/2" (29.00 M As per Patta)

89'-10 1/2" (27.40 M As per Patta)  
 89'-7 1/2" (27.30 M As per Site)

50'-6" (15.40 M As per Patta)  
 49'-10 1/2" (15.20 M As per Site)  
 40' WIDE ROAD