

OFFICE COPY
 REVISED PLAN SHOWING
 PROPOSED RESIDENTIAL
 BUILDING AT OLD DOOR NO. 48,
 NEW DOOR NO. 64, PLOT NO. 29,
 1ST MAIN ROAD, R.A. PURAM,
 CHENNAI - 600 028.
 IN. R.S. NO : 3927/15,
 BLOCK : 86,
 CORP. DIV. NO : 142,
 ZONE : X
 MYLAPORE DIVISION.

CMDA (B) / No. 1
 C.No. B.2 / 30683 / 2301
 Asst. _____
 Scrutiny P.A. _____
 A.P. _____ D.P. _____

NOTE:
 EXG SANCTION PLAN WIDE
 REFERENCE FILE NO : B1/20786/39

AREASTATEMENT.








	SQ. FT.	SQ. M.
PLOT AREA	9052.00	840.73
MAX. F.S.I.	13578.00	1261.37
GROUND FLOOR	1443.55	134.63
TYPICAL FLOOR (G.F. 2ND & 3RD)	4936.36 X 3	1210.50
TOTAL	13560.73	1253.73
NON-F.S.I.	207.42	79.00
CAR PARKING	624.13	159.03
PLOT COVERAGE	44.59%	
F.S.I. PROVIDED	1.43	

SCHEDULE OF JOINERIES.

BD ENTRANCE DOOR	3'0" x 7'0"
D DOOR	3'0" x 7'0"
P DOOR	2'6" x 7'0"
DNW DOOR WINDOW	6'6" x 7'0"
W WINDOW	6'0" x 4'4"
W1 WINDOW	4'0" x 4'0"
W2 WINDOW	7'6" x 4'6"
PD POSTA DOOR	3'0" x 7'0"
V VENTILATOR	2'6" x 2'6"
FD FRENCH DOOR	6'0" x 7'0"
FW FRENCH WINDOW	7'6" x 6'6"

COLOUR INDEX.

PROPOSED	[Symbol]	N SCALE: 1" = 8'0" (2E) 1:100
ROAD	[Symbol]	
BOUNDARY	[Symbol]	

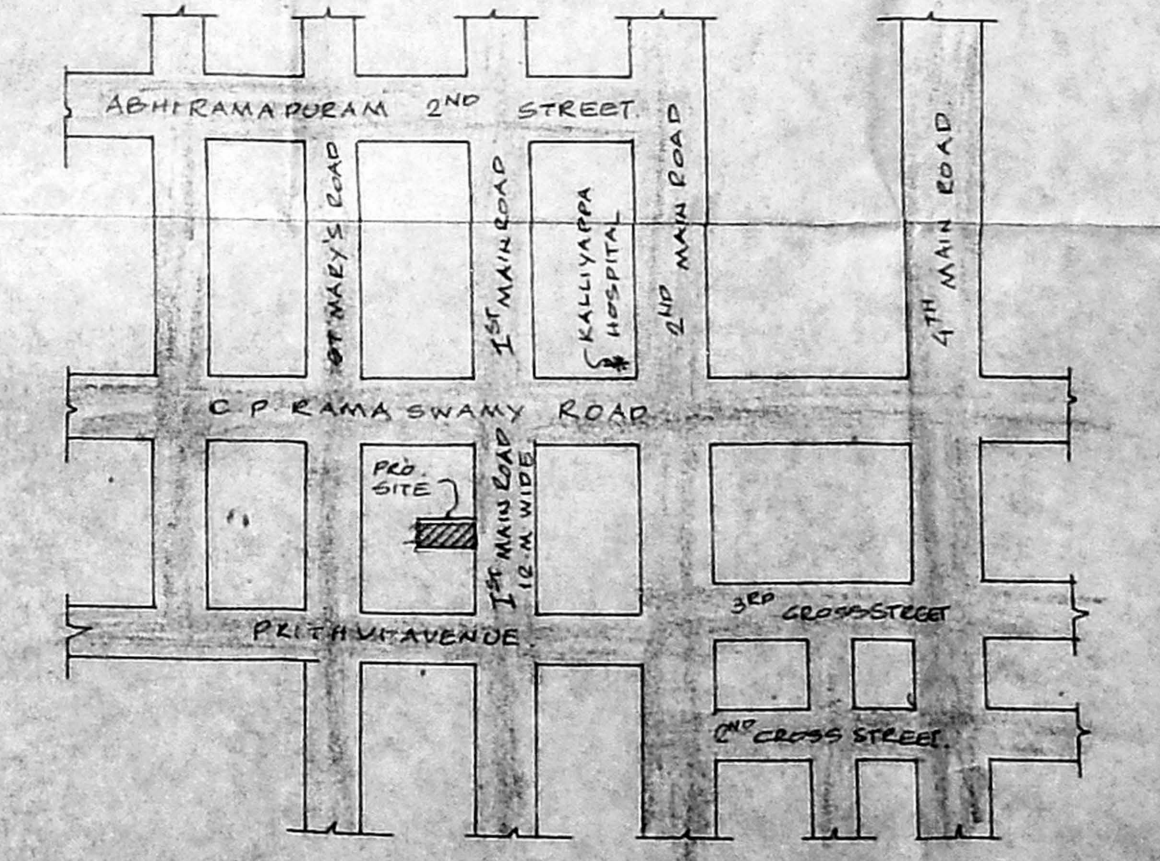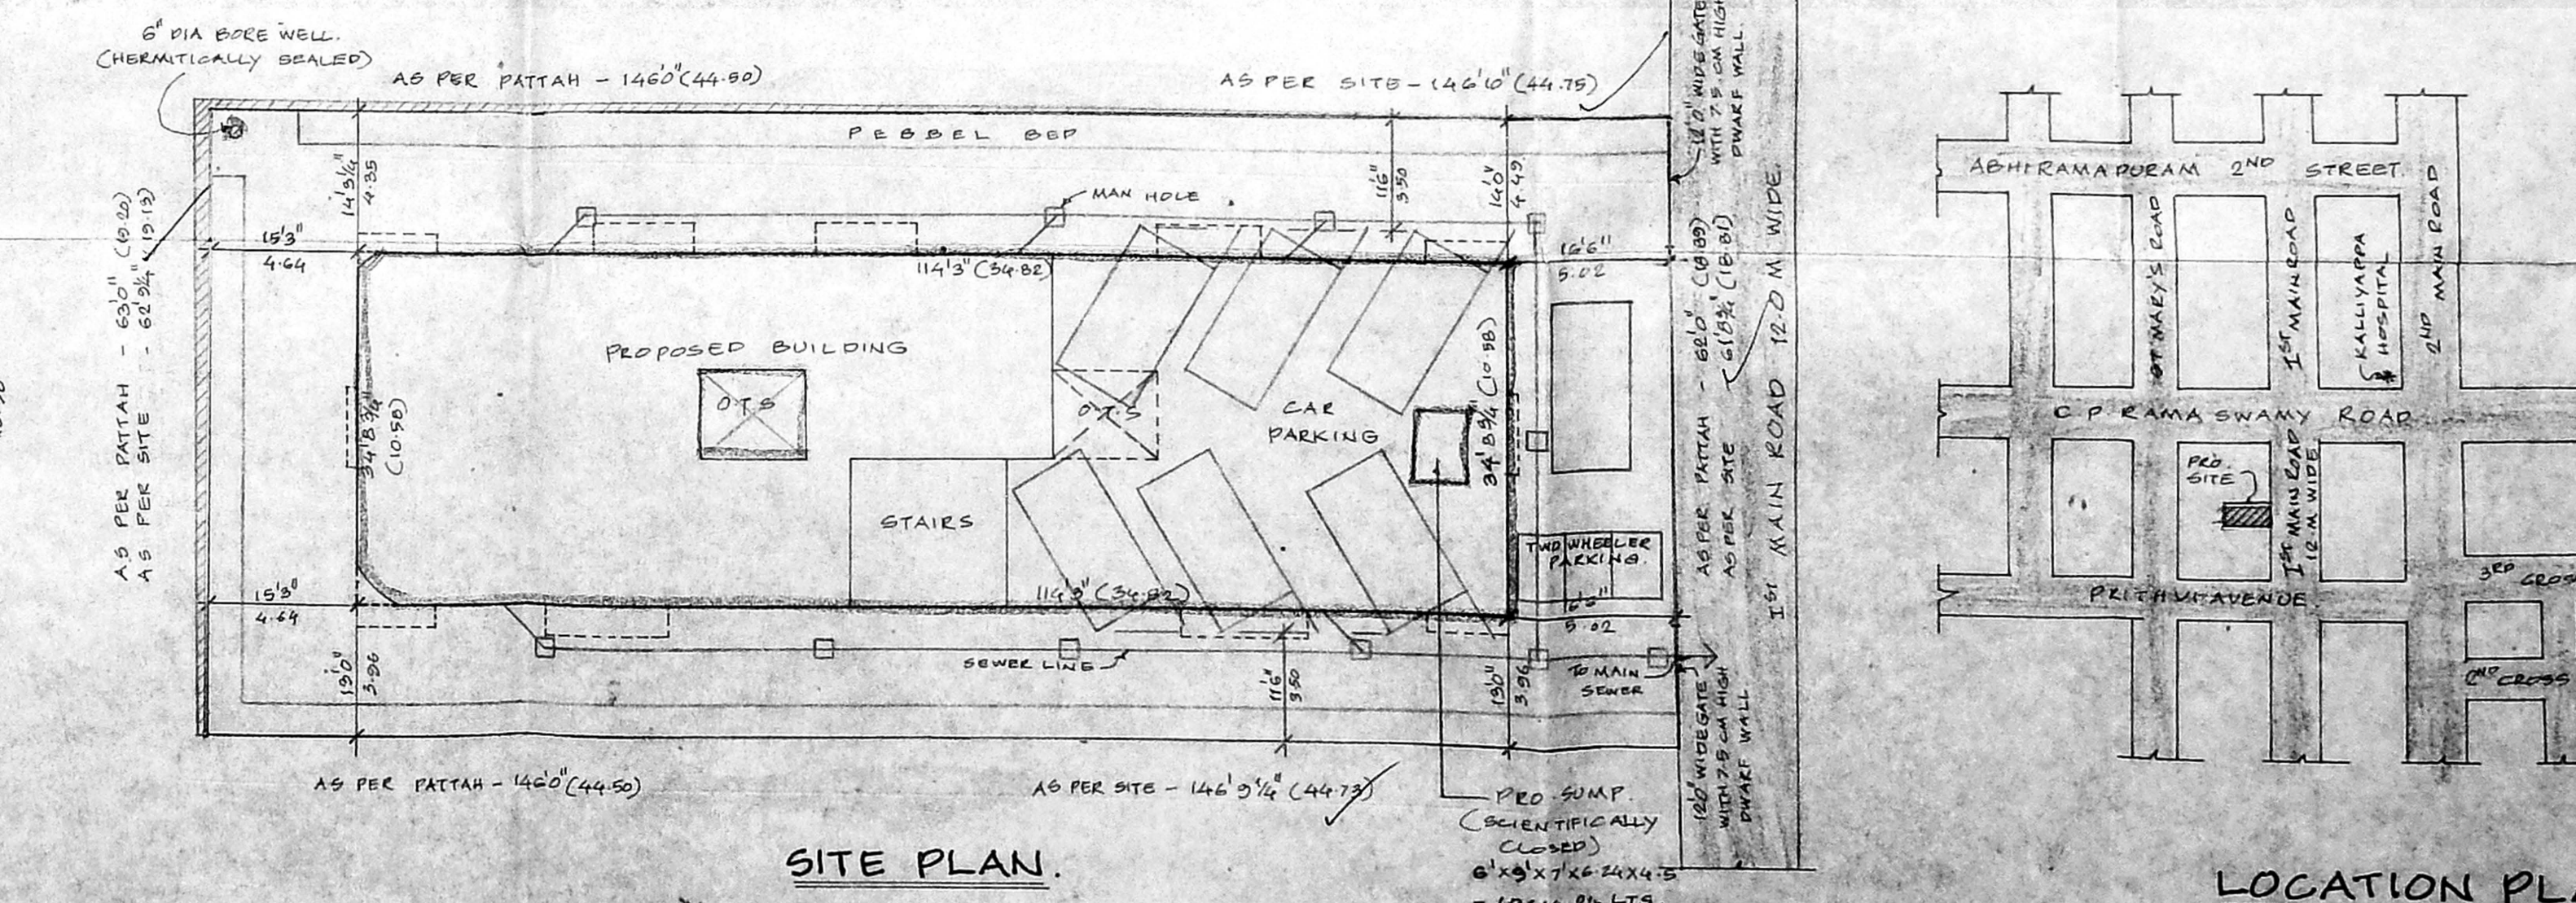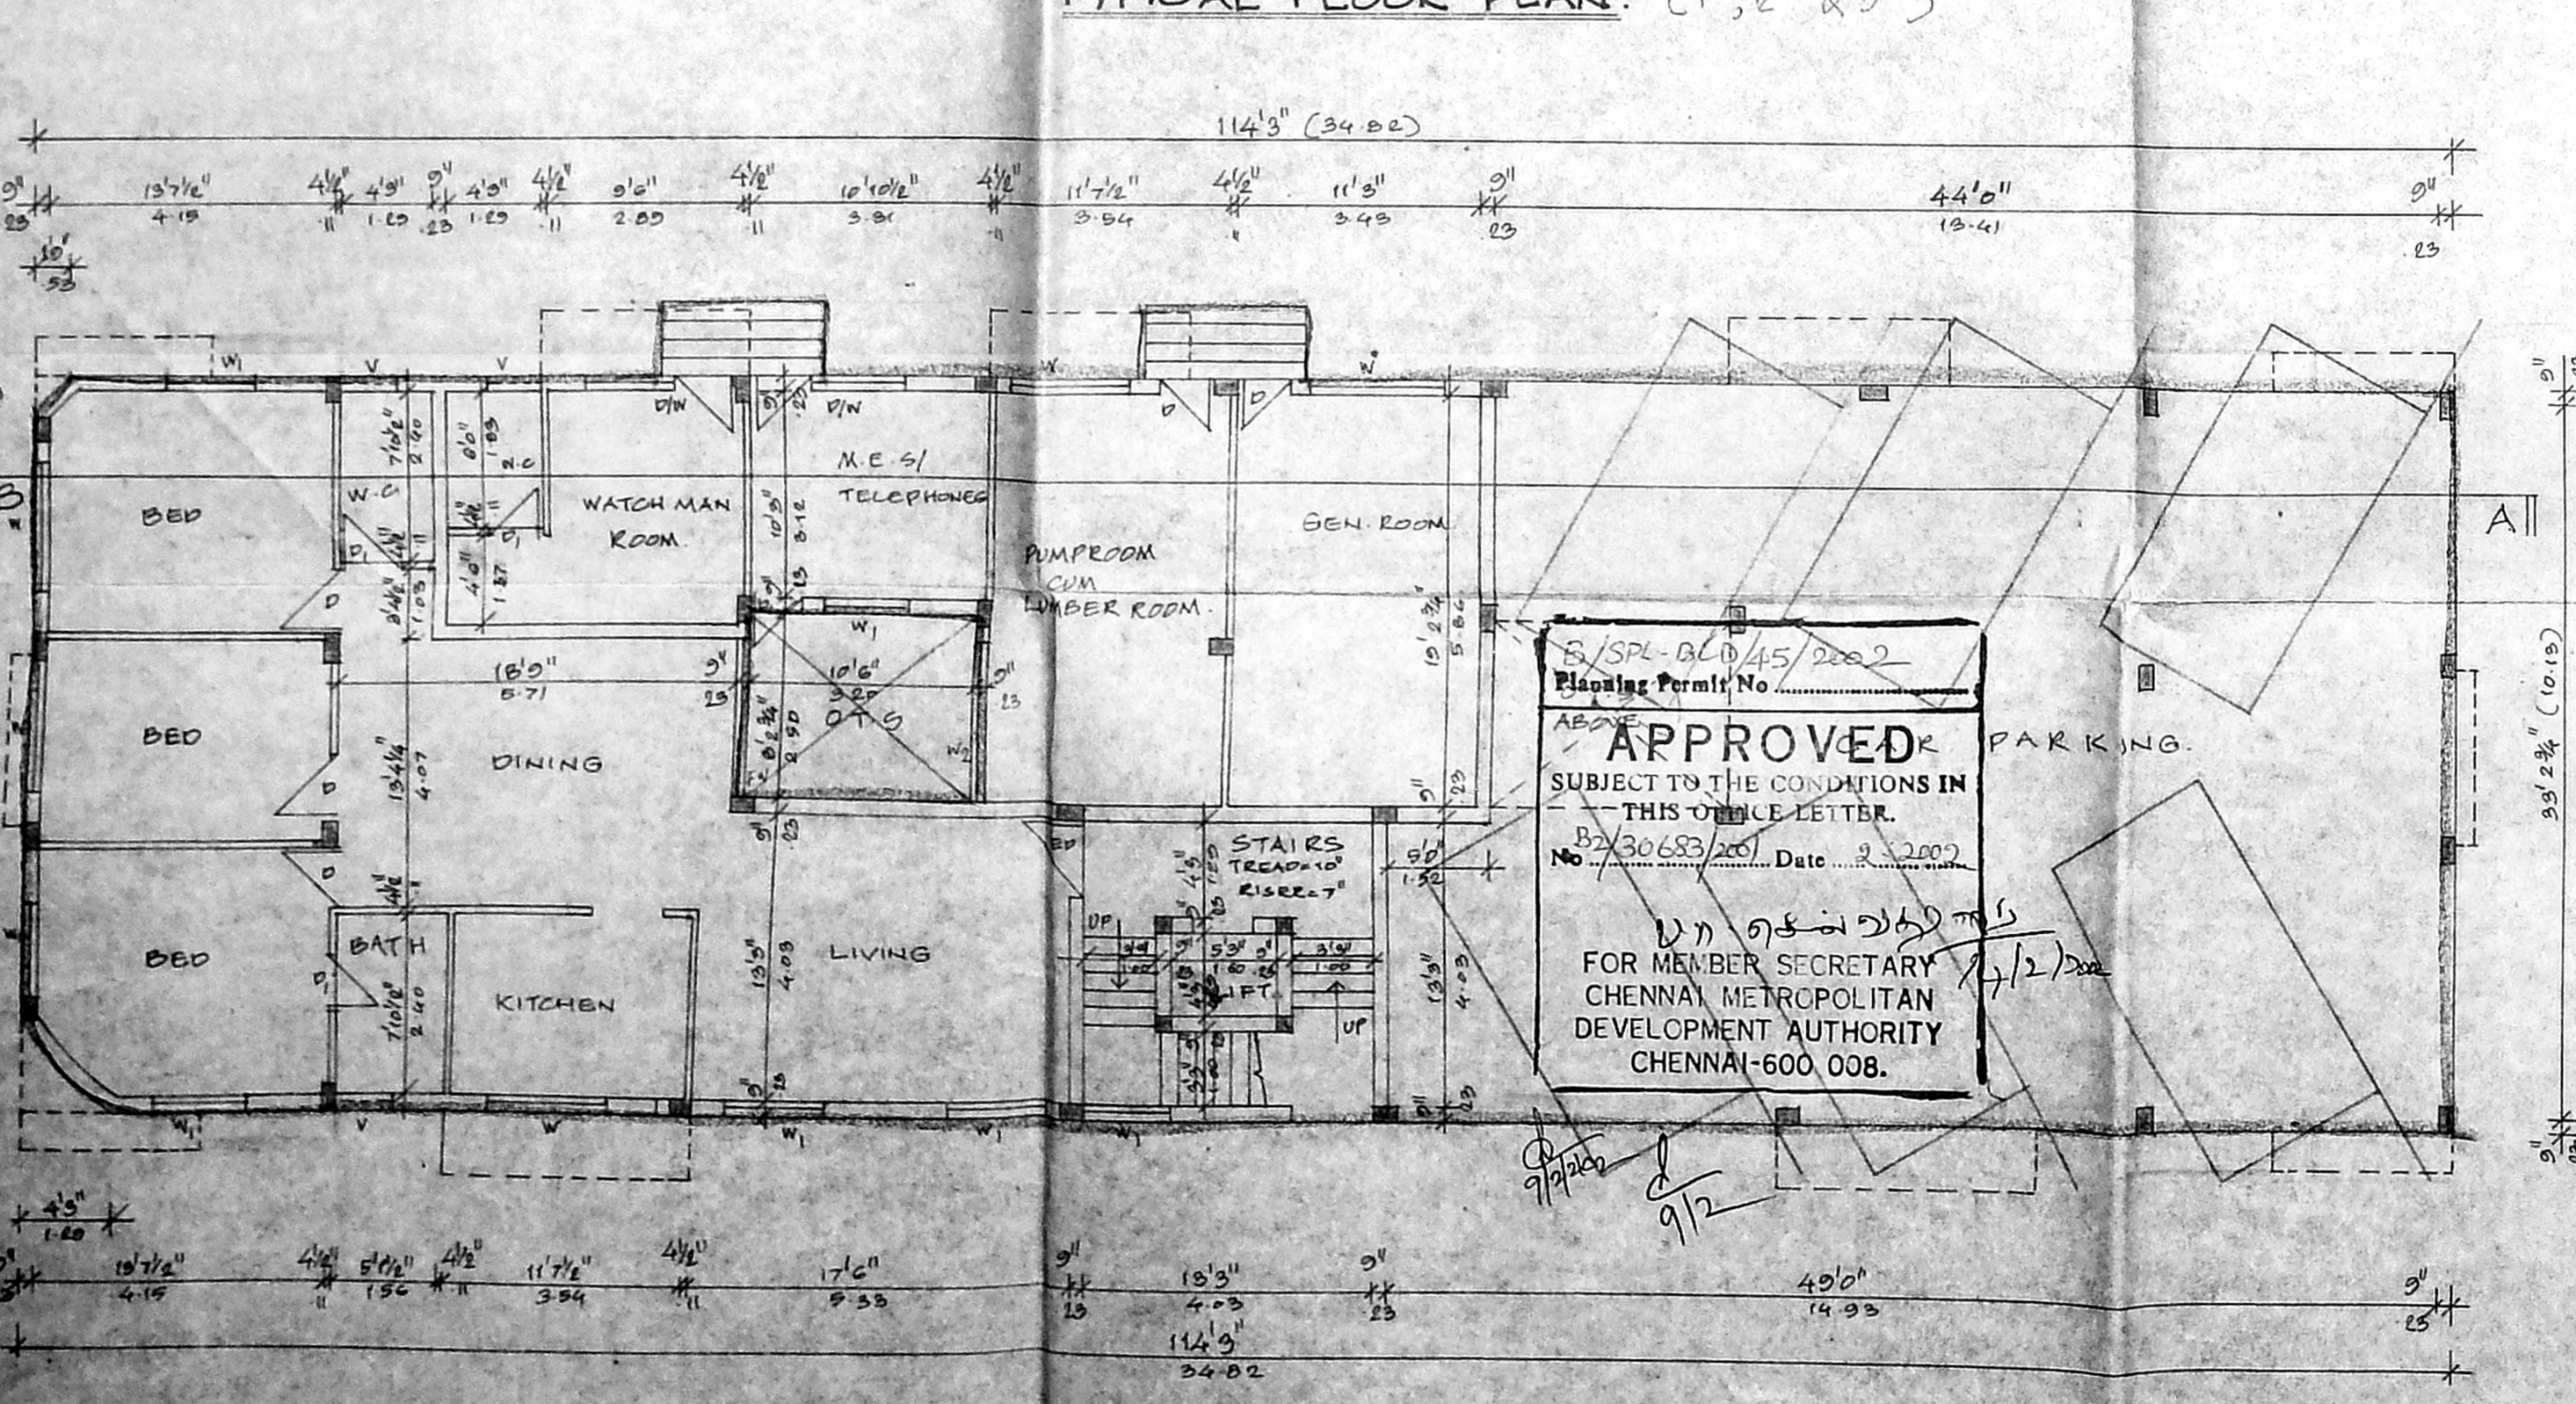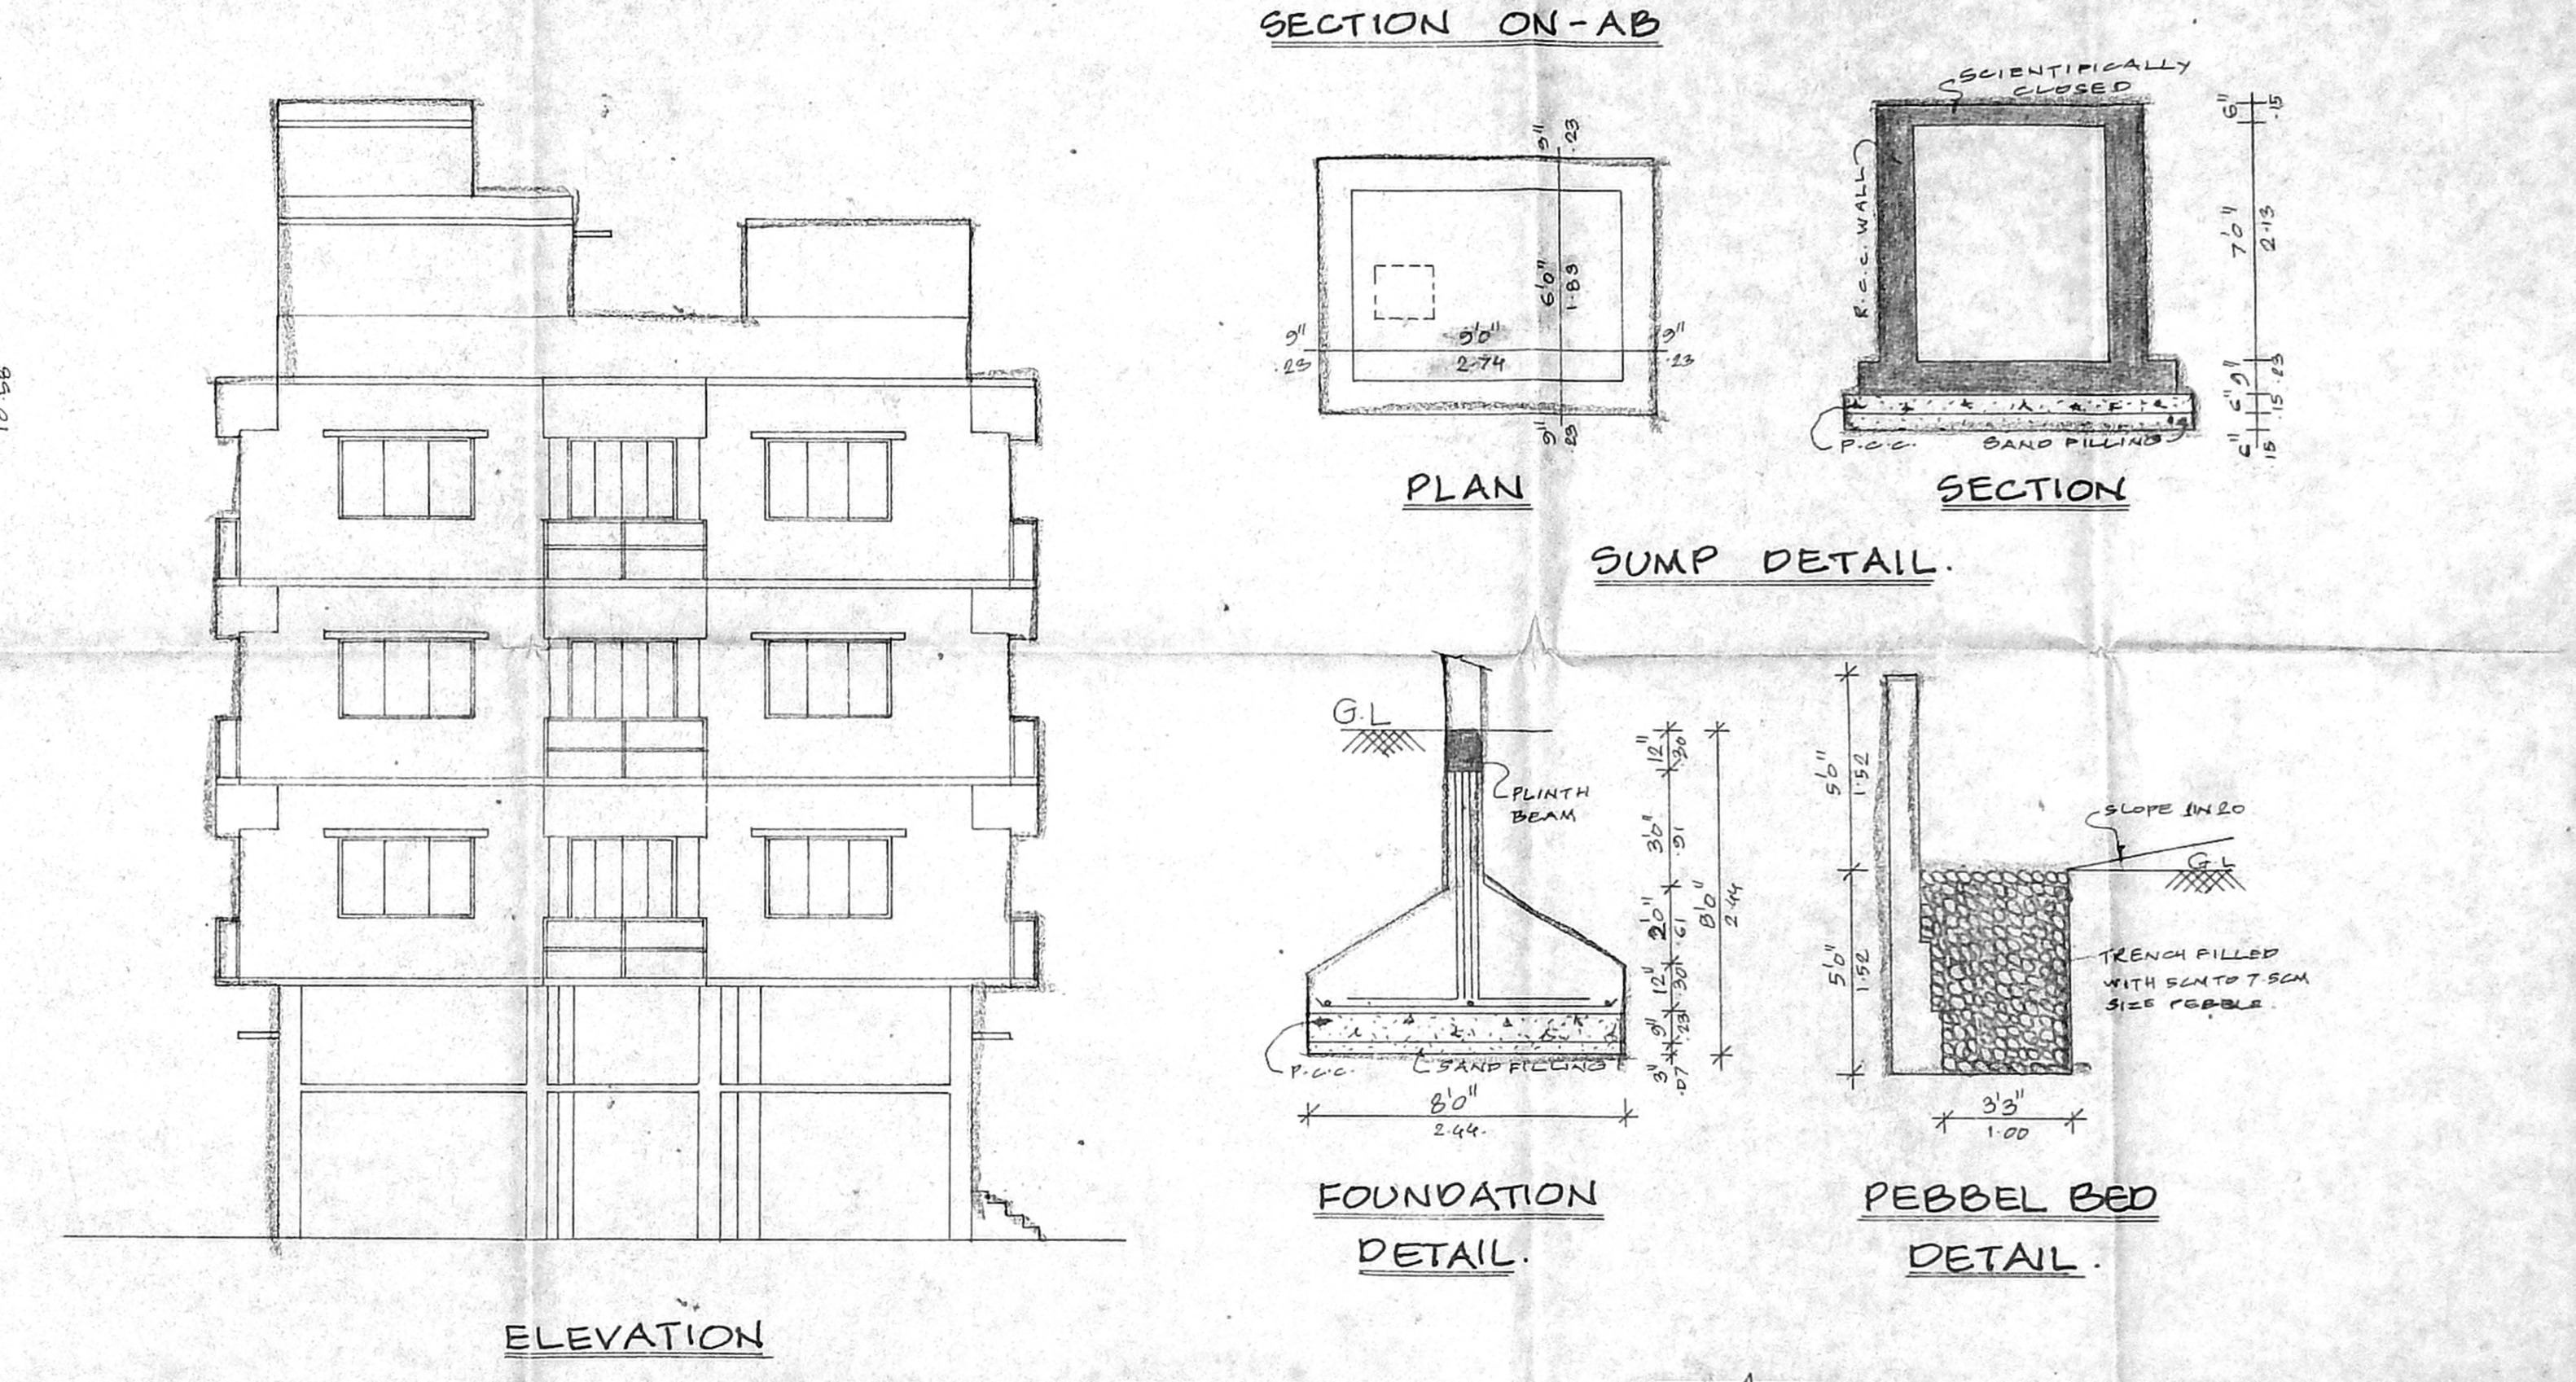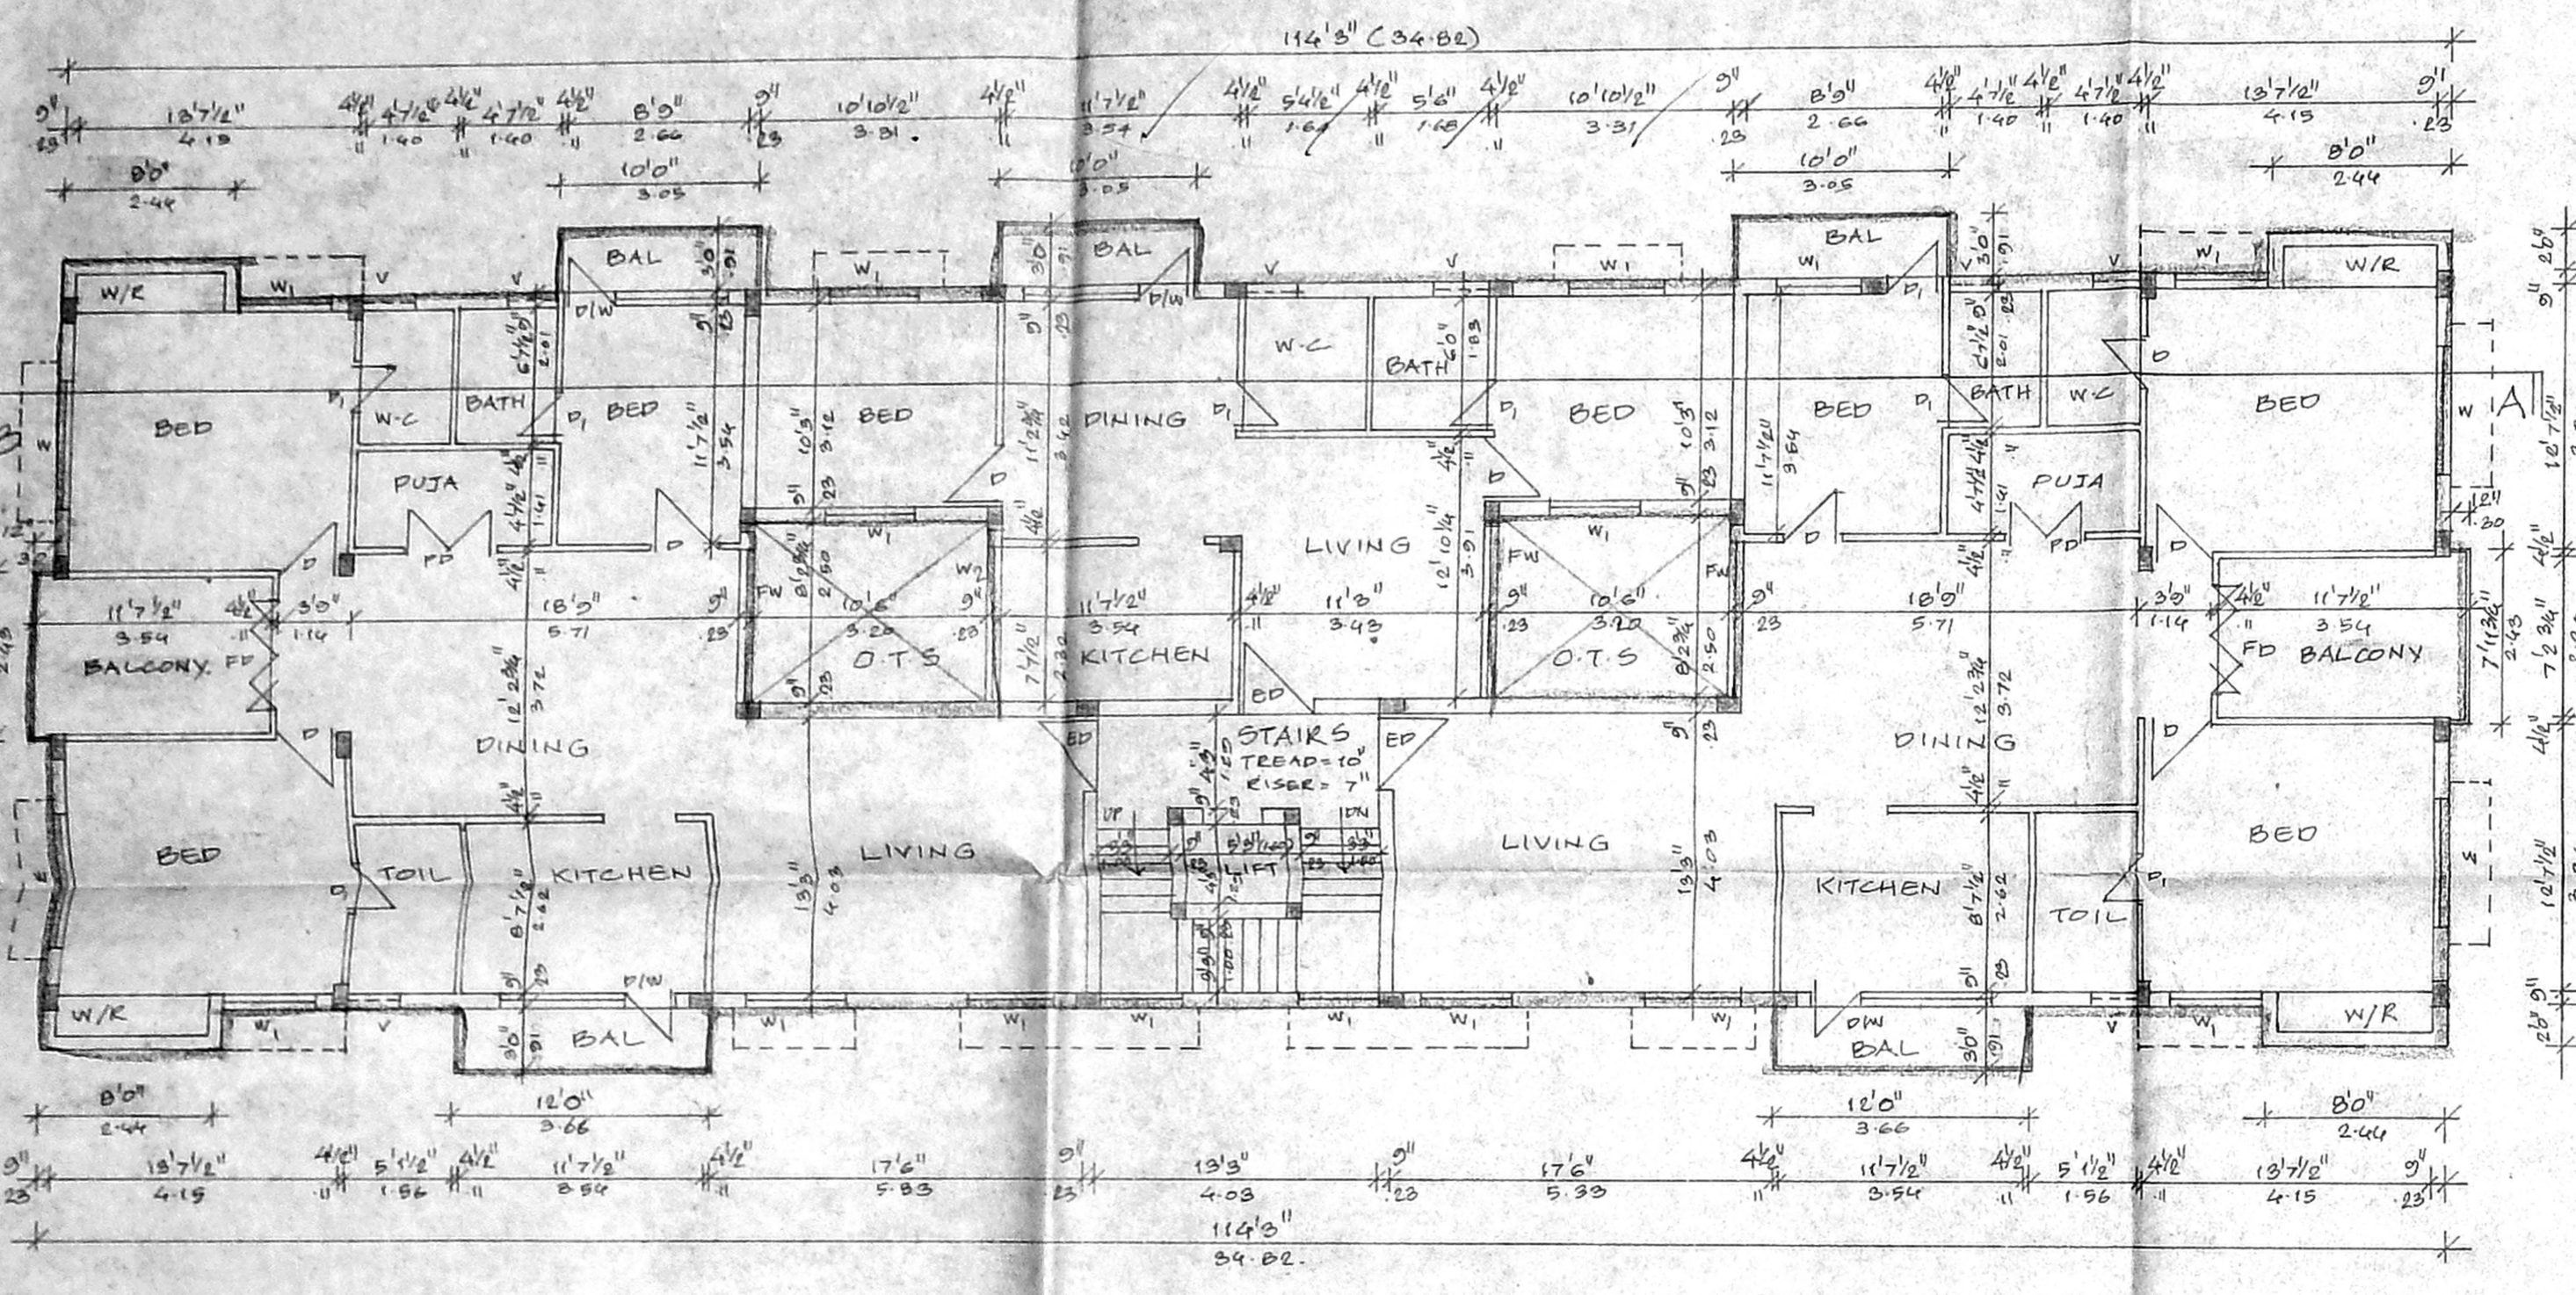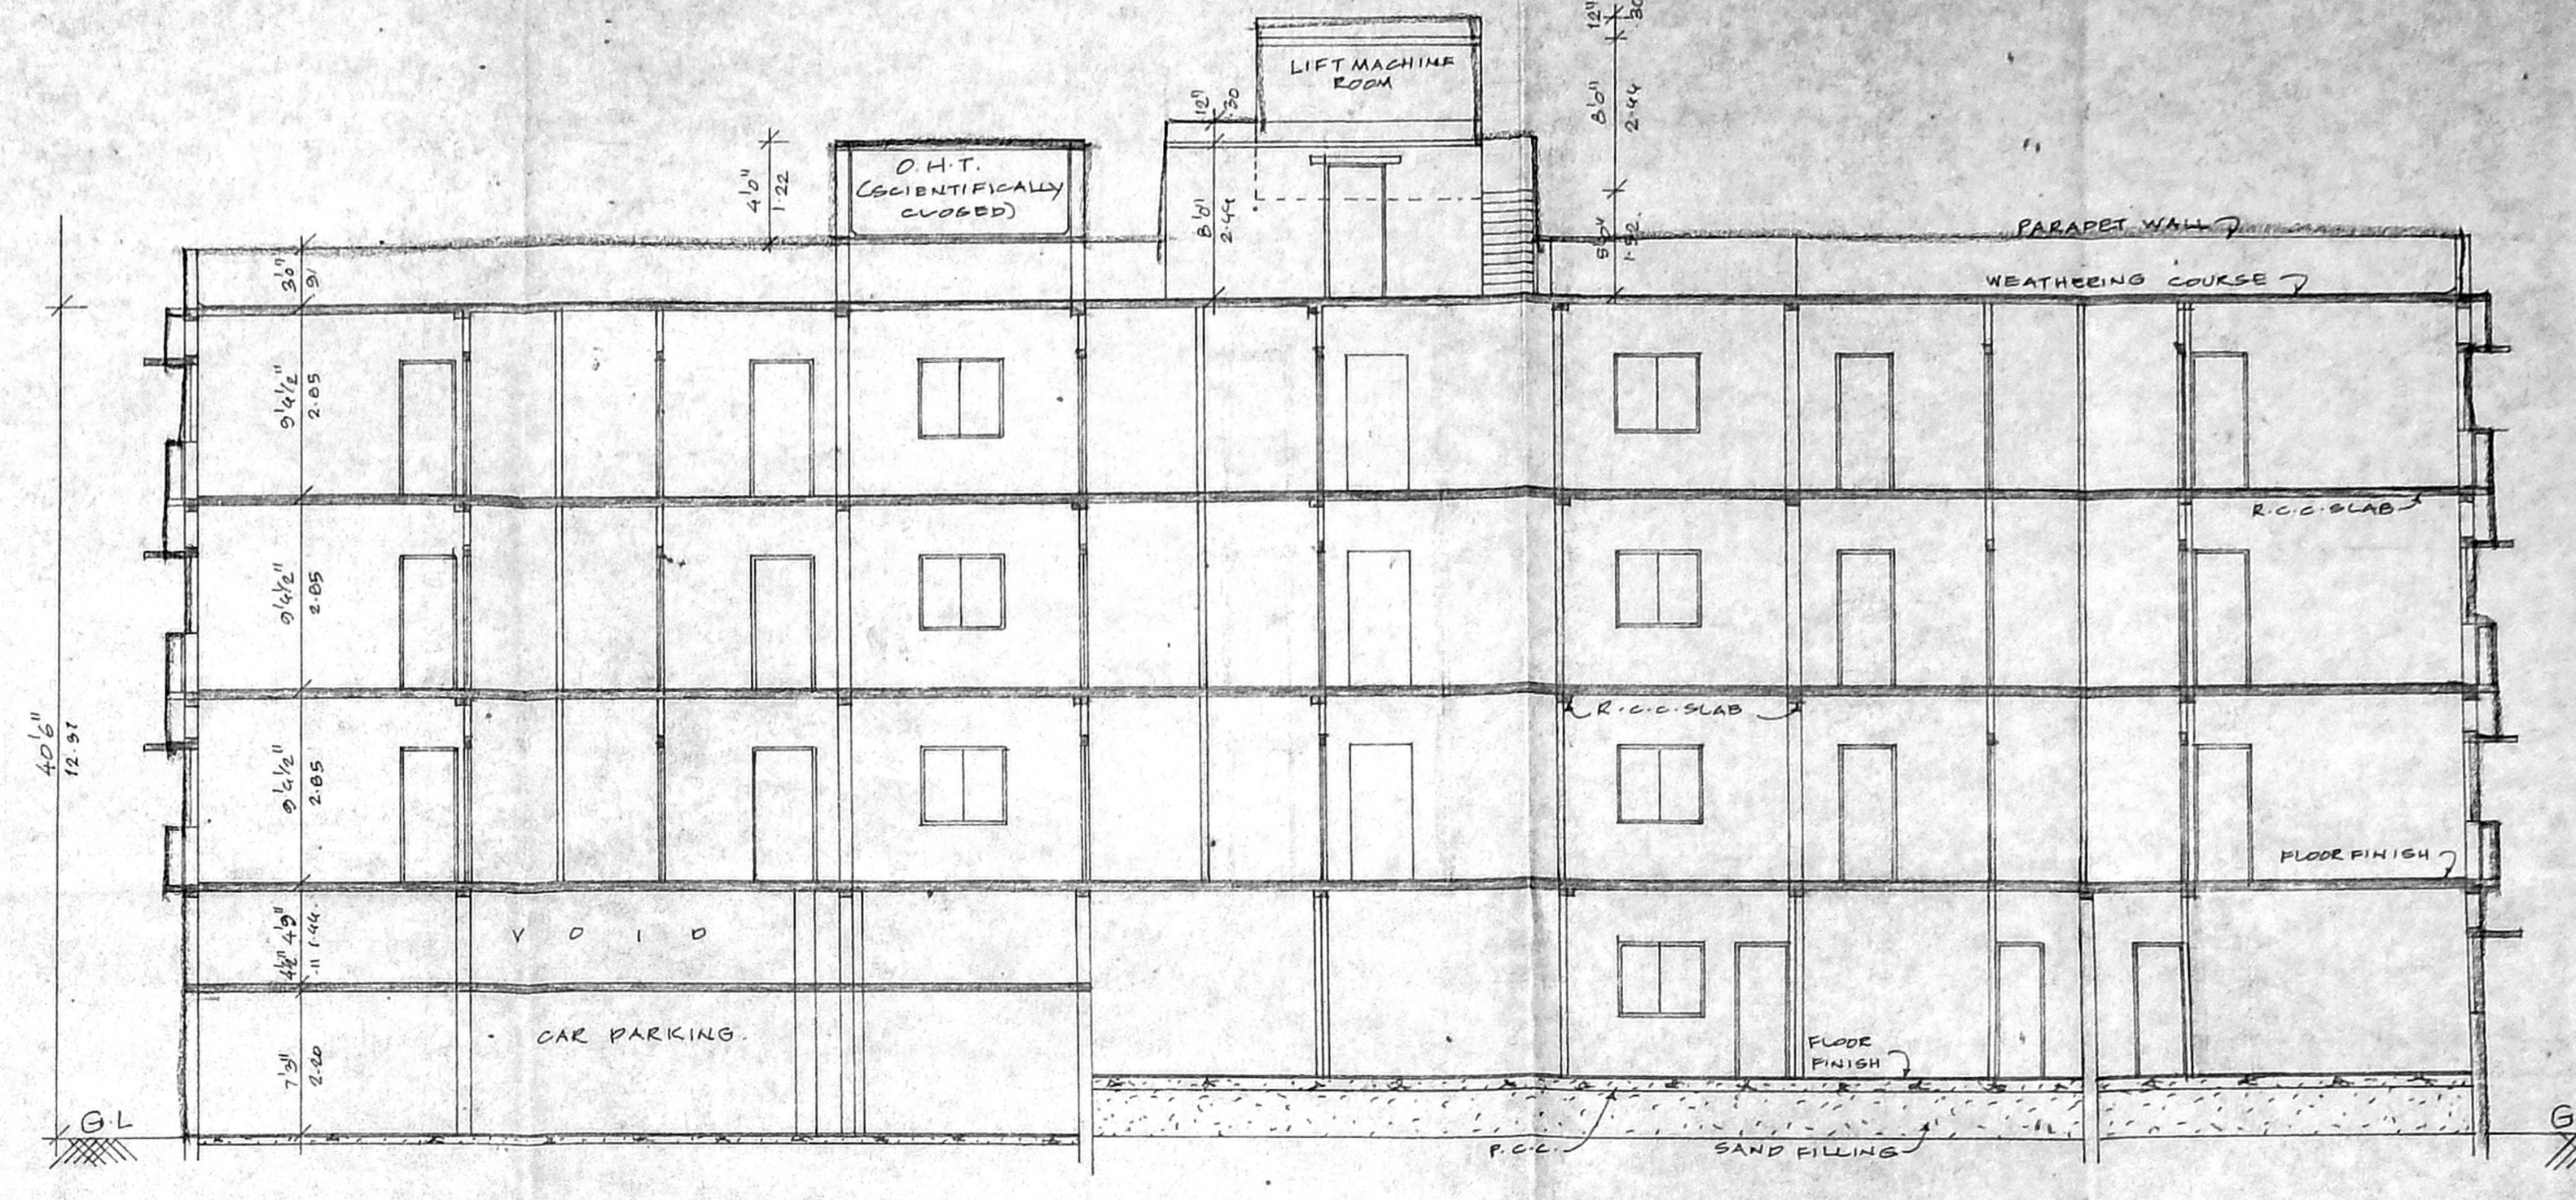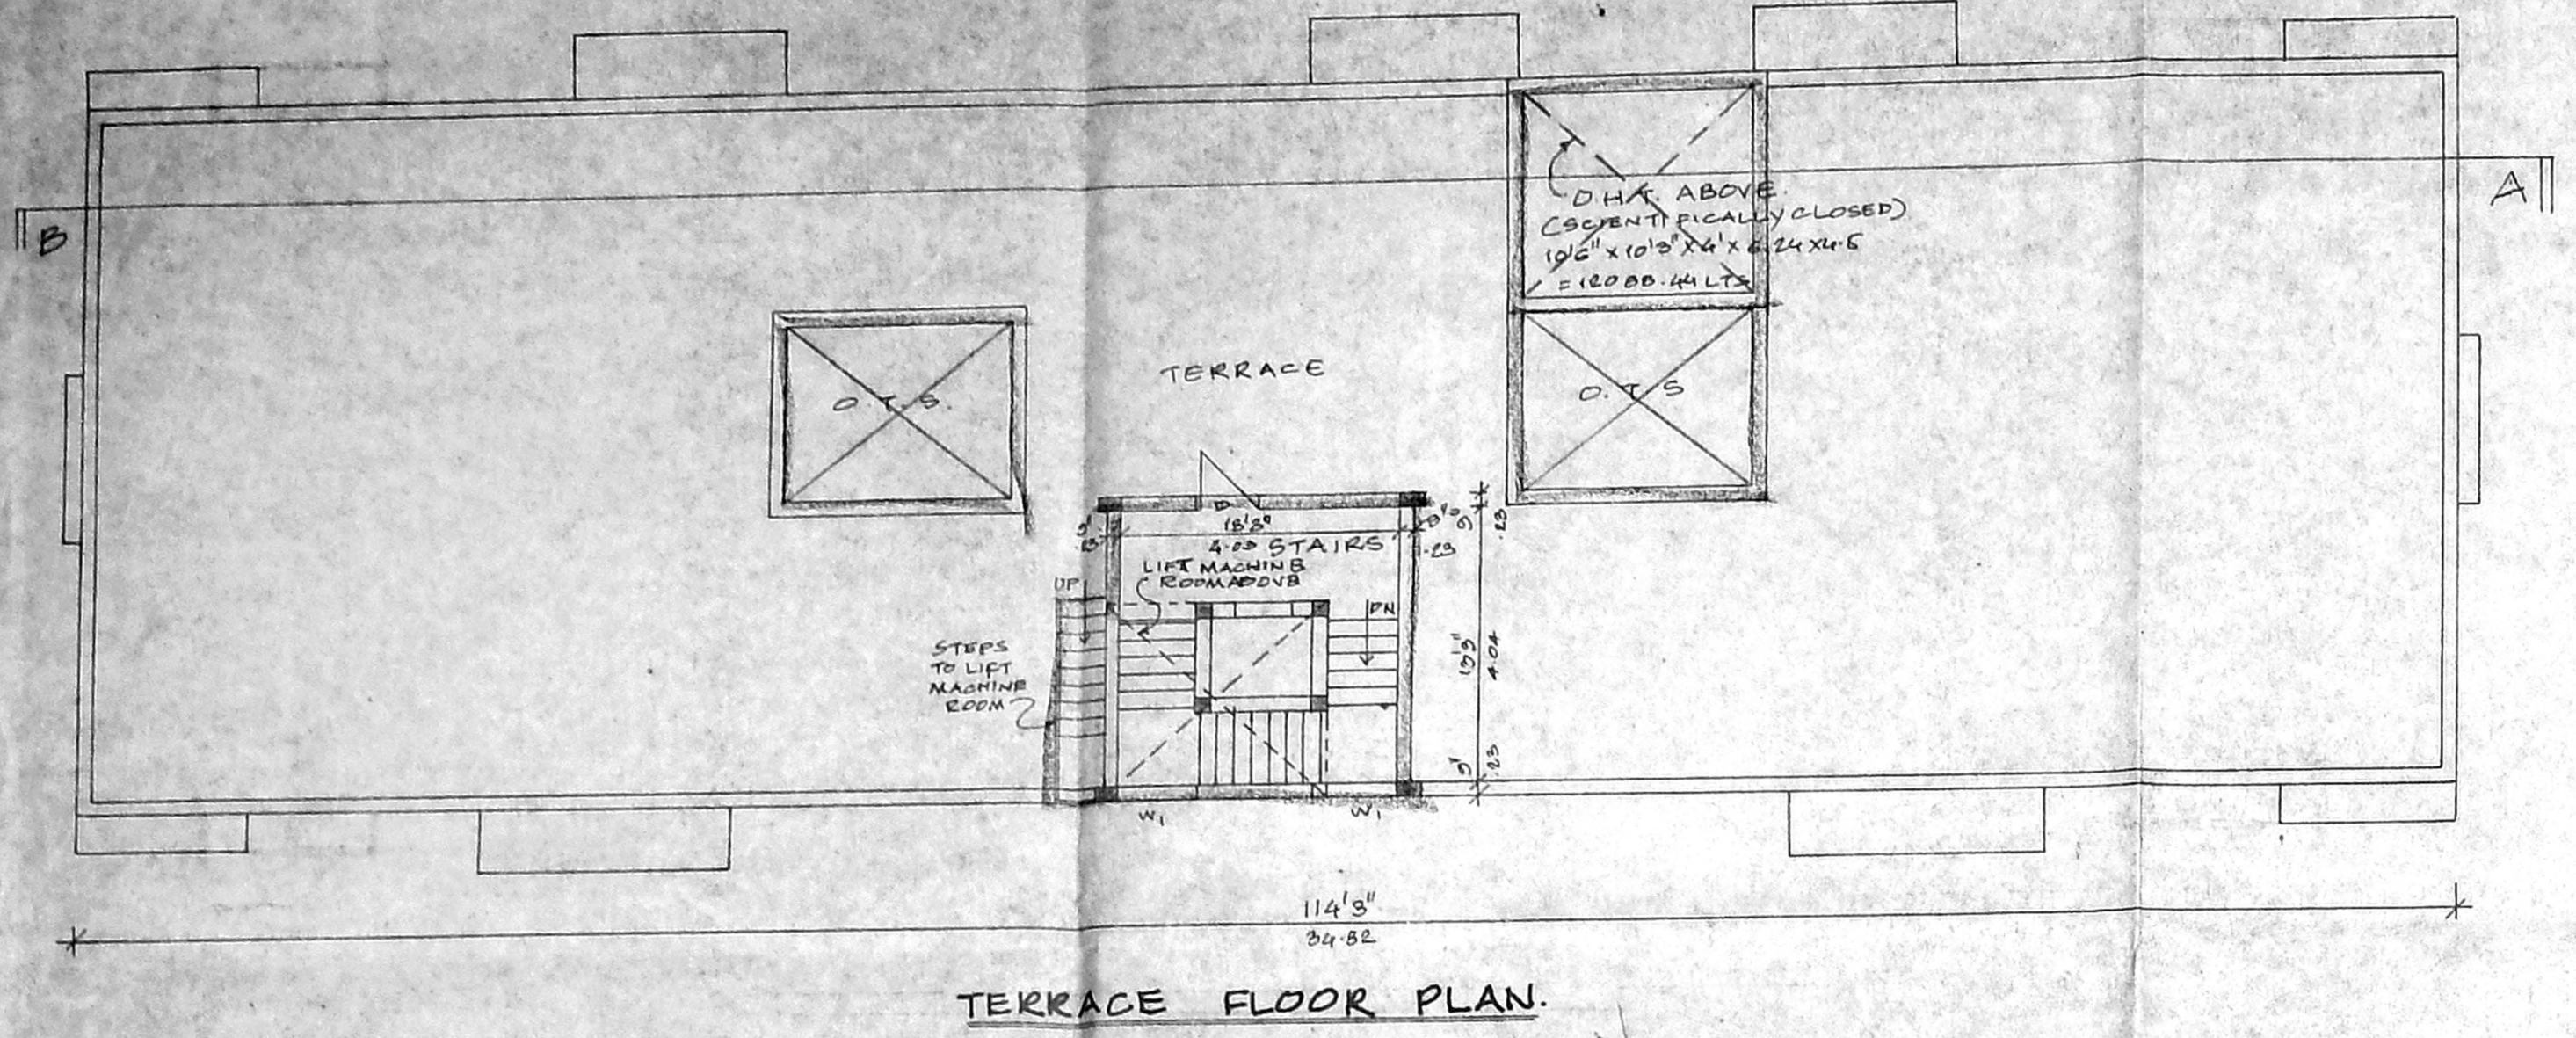

APPROVED
 SUBJECT TO THE CONDITIONS IN
 THIS OFFICE LETTER
 FOR MEMBER SECRETARY
 CHENNAI METROPOLITAN
 DEVELOPMENT AUTHORITY
 CHENNAI-600 008.

K. SELVAM P.E. AMIE, C. Eng. (I), A.I.T.V.
 Consulting Civil Engineer Chartered Engineer
 Approved Valuer & Licensed Surveyor,
 Class-I Reg No: 782001/2002
 Corporation of Chennai.
 NEW No. 9, Old No. 2/53,
 Mogappair, Chennai-600 050
 Phone: 6568950.