

OFFICE COPY
 PROPOSED
 RESIDENCES (A) NO. 8/2
 RAMANATHAN STREET,
 T. NAGAR, CHENNAI
 TALUK-GUINDY MAMBALAM
 DIVISION: 127, ZONE: B,
 T.S. NO 5544, BLOCK NO 127

SPECIFICATIONS

FOUNDATION - IN RCC FOOTING.
 WALLS - BRICK WORK IN C.M. 1:5 FOR 13 TH. AND 1:3 FOR 11.5 TH.
 PLASTERING - IN C.M. 1:3 FOR WALLS.
 JOINERY - IN WOOD REASONED WOOD.
 R.C.C. Slab - FOR BEAMS - 1:1:4 COLUMNS LINTELS & SUNSHADES
 PAINTING - TWO COATS OF CEMENT PAINT OVER ONE OF PRIMER FOR ALL PLASTERED SURFACES. TWO COATS OF ENAMEL PAINT FOR JOINERY. **D.P.I.**
 FLOORING - MOSAIC TILES

JOINERY DETAILS

	IN FEET	IN C.M.
D DOOR	3'-3" x 7'-0"	99 x 213
D ₁	3'-0" x 7'-0"	91 x 213
D ₂	2'-6" x 7'-0"	76 x 213
W WINDOW	5'-0" x 4'-6"	152 x 137
W ₁	4'-6" x 4'-6"	137 x 137
W ₂	4'-0" x 4'-6"	122 x 137
W ₃	4'-0" x 3'-6"	122 x 107
V VENTILATOR	2'-6" x 2'-6"	76 x 76

AREA STATEMENT

	IN SQ. FT.	IN SQ. M.
PLOT EXTENT	3935	365.57
STILT FLOOR	182	16.91
FIRST FLOOR	1674.62	155.65
SECOND FLOOR	-	-
THIRD FLOOR	-	-
TO TAL FLOOR AREA	5024.46	466.95
PLOT COVERAGE	42.56%	
FS 1	1.32	

PREPARED BY PH: 821 05 34
BABU AND ASSOCIATES,
 NO 6, FIRST FLOOR,
 FIFTH CROSS STREET,
 LAKE AREA,
 NUNGAMBAKKAM,
 CHENNAI - 34.


LEGEND

PROPOSED

ROAD

BOUNDARY

DRAWN BY A.C. BALU
 DWG NO: A.P.1 JOB NO: 392
 DATE: 09-07-01 SCALE: 1:100

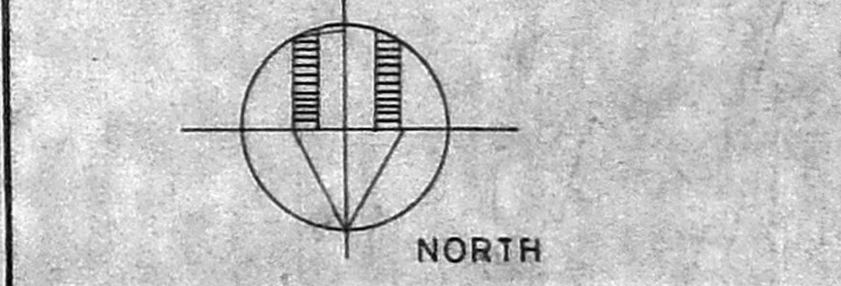

OWNER
 C. Ravi Prasad C. Ravi Prasad
 C. Nimal Prasad C. Nimal Prasad
 C. Sudhan Prasad C. Sudhan Prasad

LICENSED SURVEYOR
 K. SELVAM
 Consulting Civil Engineer, Chartered Engineer,
 Approved Surveyor, Licensed Surveyor,
 City Surveyor, No. 78/2001-2002
 City Surveyor of Chennai,
 No. 10, 2nd Floor, No. 254,
 Mogappair East, Chennai-600 050.
 Phone: 6562050.

