

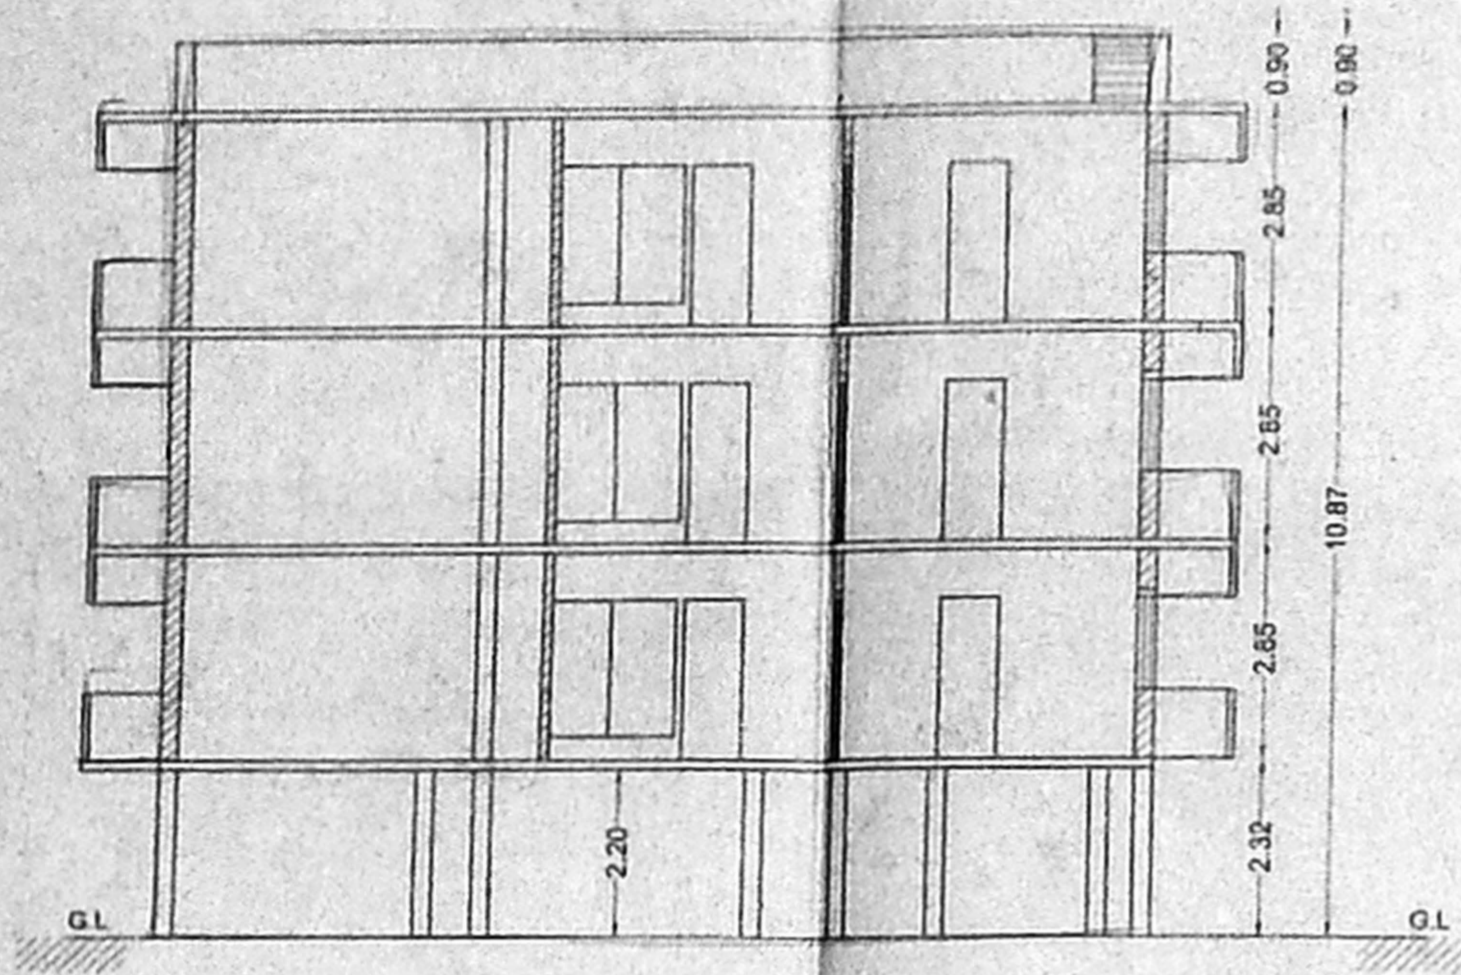
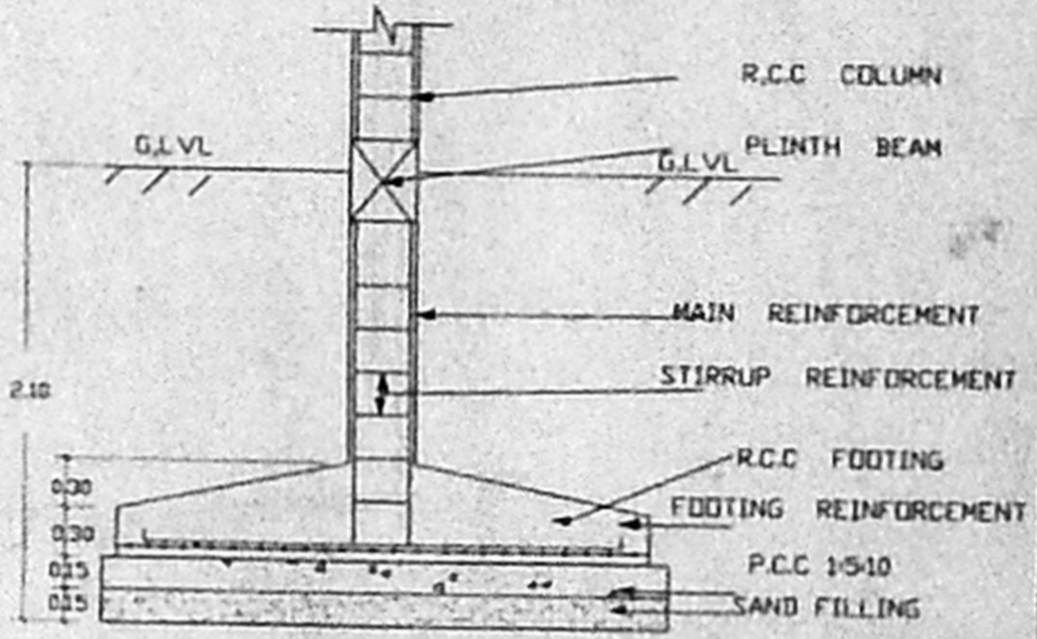
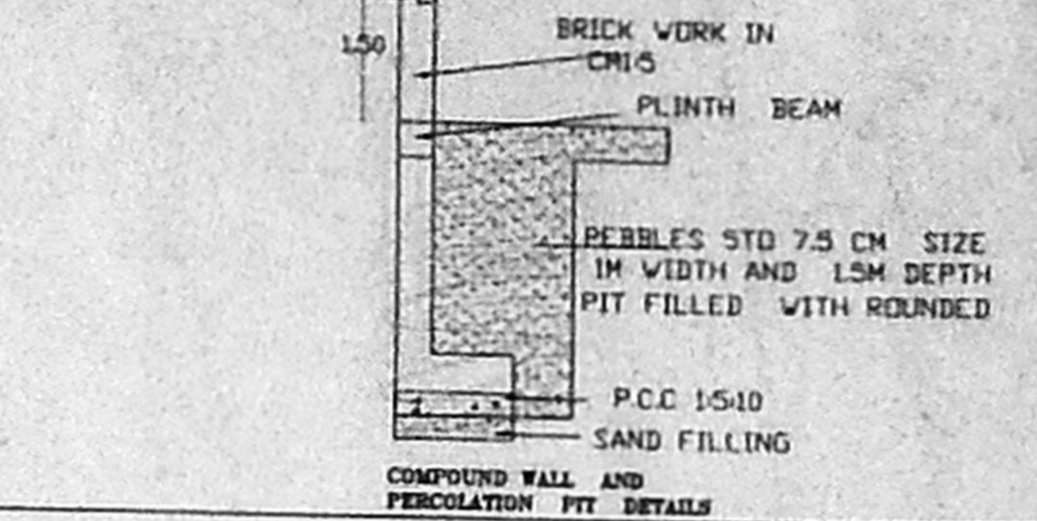
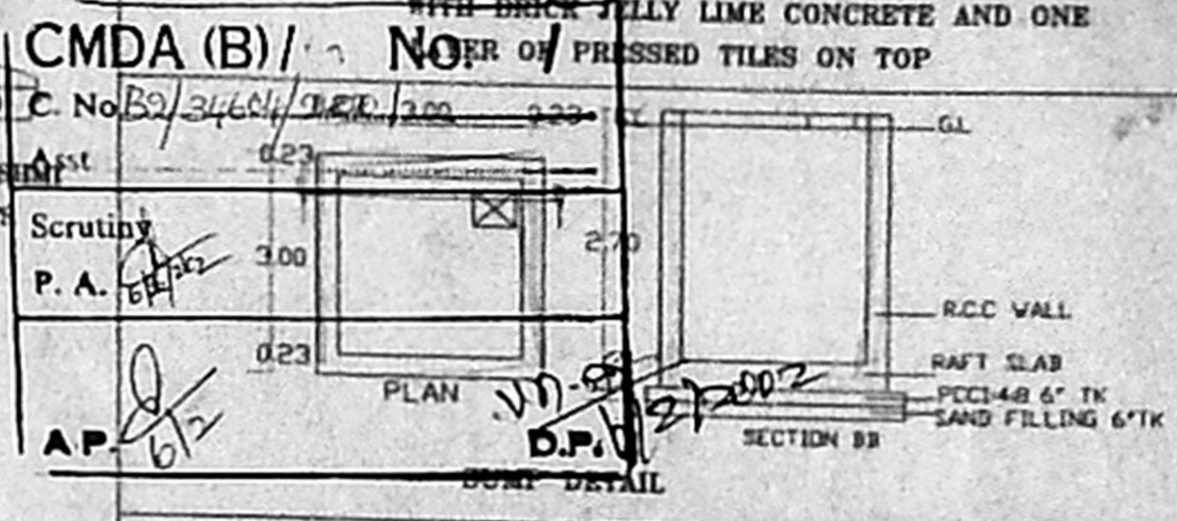


- Revised Plan  
 SPECIFICATIONS :- 91.5 X 62.5
1. R.C.C FOOTING & COLUMN IN CONCRETE
  2. SUPER STRUCTURE : BRICKWORK SET IN CM 1:4
  3. R.C.C 1:2:4 FOR LINTELS, BEAMS & SLABS
  4. P.C.C. 1:4:6 FOR FLOOR LEVELLING COURSE
  5. P.C.C. 1:5:10 IN BASEMENT FOR FOUNDATION
  6. JOINERY WITH T.W. FLUSH DOORS & T.W. GLAZED WINDOWS & VENTILATORS
  7. 3 COATS OF CEMENT PAINT TO INSIDE & OUT SIDE WALLS
  8. 2 COATS OF ENAMEL PAINTS OVER ONE COAT OF PRIMER FOR JOINERY, GRILLEWORK, ETC.
  9. WEATHERING COURSE OVER ROOF SLAB 3" THICK WITH BRICK JELLY LIME CONCRETE AND ONE NO OF PRESSED TILES ON TOP

B/SPL. 640/104/2002  
 Planning Permit No. 44/2002  
**APPROVED**  
 SUBJECT TO THE CONDITIONS IN THIS OFFICE LETTER.  
 No. B/34664/2002  
 FOR MEMBER SECRETARY, 28/3/2002  
 CHENNAI METROPOLITAN DEVELOPMENT AUTHORITY  
 CHENNAI-600 008.

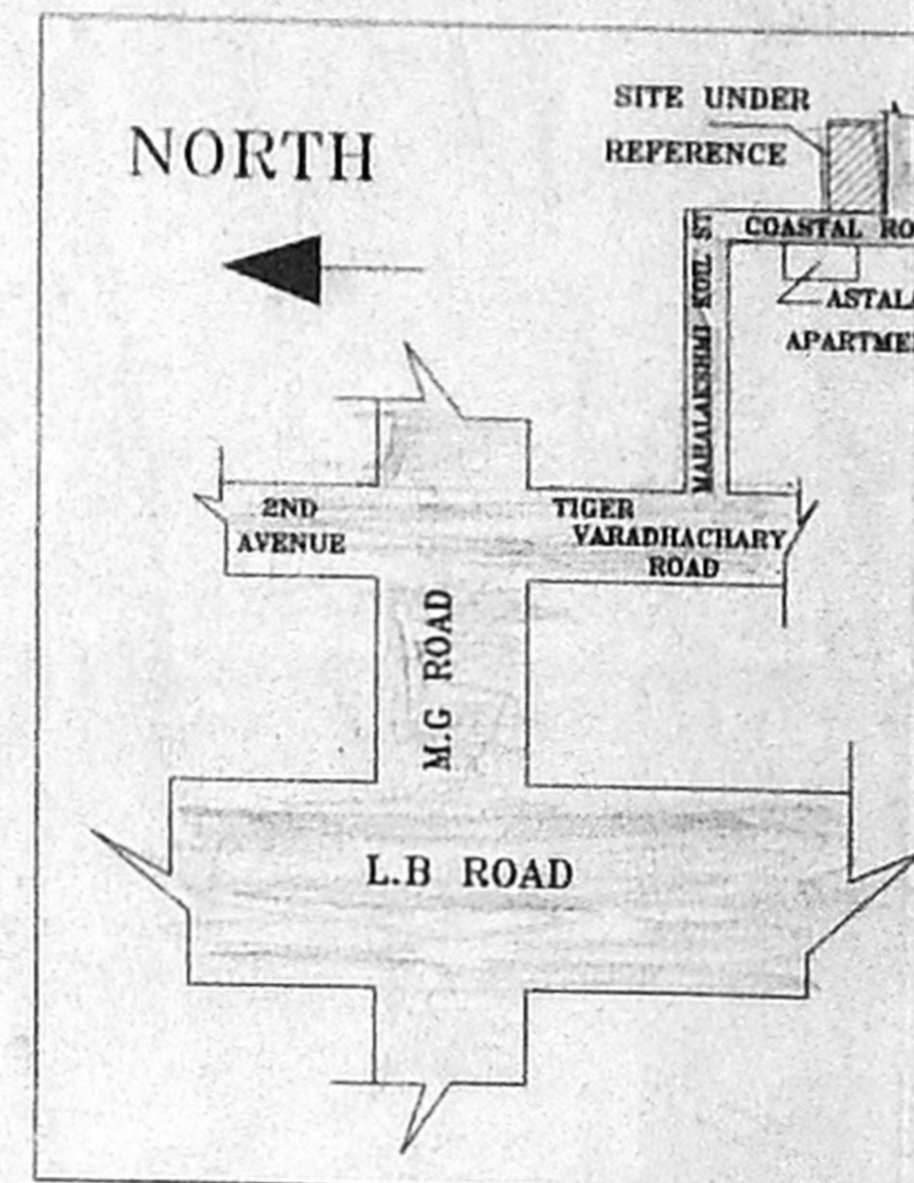

SECTION ON AA

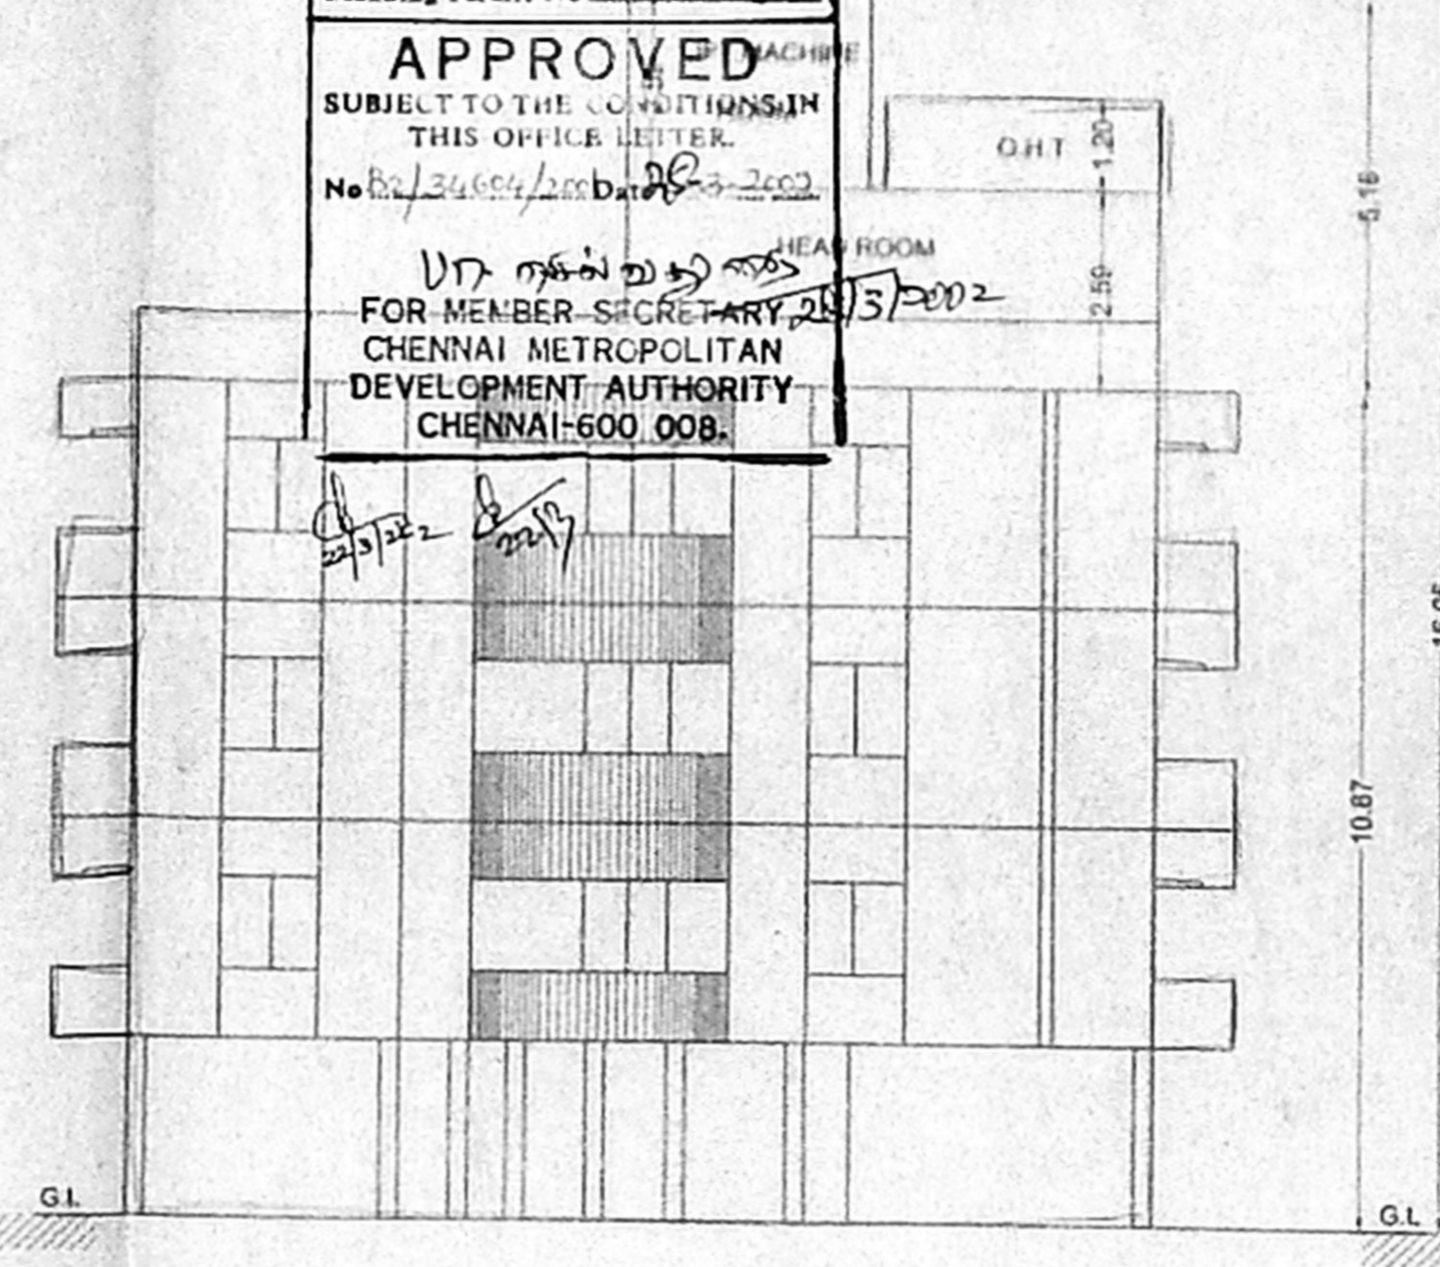

FOUNDATION DETAILS

AREA STATEMENT

PLOT EXTENT		467.76M2
PRO. STILT FLOOR BUILTUP AREA		18.40 M2
PRO. FIRST FLOOR BUILTUP AREA		226.38 M2
PRO. SECOND FLOOR BUILTUP AREA		226.38 M2
PRO. THIRD FLOOR BUILTUP AREA		226.38 M2
PRO. TOTAL BUILTUP AREA		697.54 M2
F.S.I		1.49

COLOUR INDEX		SCHEDULE OF JOINERY	
PROPOSED	D1 DOOR	M.D DOOR	1.00X2.10
ROAD	D2 DOOR	D1 DOOR	0.90 X2.10
BOUNDARY	W1 WINDOW	D2 DOOR	0.75 X2.10
	W2 WINDOW	W1 WINDOW	1.35X1.80
	W1 WINDOW	W2 WINDOW	1.00X1.50
	W1 WINDOW	FW WINDOW	1.50X1.80
	V VENTILATOR	W1 WINDOW	1.00X1.80
		V VENTILATOR	0.60 X 0.60

PLAN SHOWING THE PROPOSED CONSTRUCTION OF RESIDENTIAL BUILDING AT PLOTNO: 7 DOOR NO:7, COASTAL ROAD, BESANT NAGAR S.NO:169 PART , TIRUVANMIYUR VILLAGE, CHENNAI IN T.S.NO:- 272 BLOCK:- 55, ZONE:- X DIVISION:- 155.


ALL MEASUREMENTS ARE IN METRES.

NOTE:


C.B : CUP BOARD

OWNER  
 Et. K. VENUGOPAL, THE CHAIRMAN CORPORATION OF NAGAR  
 (CIVIL & SANITARY ENGINEERING)  
 Licensed Surveyor, Class-1 No. 248  
 Licensed Plumber, Class-1, Meter No. 248  
 Telephone No. 248 Water Regulation No. 248  
 2, Anandaram Street, Besant Nagar, Chennai-600 034  
 Mobile No. 98401 600034  
 APAS - 600 034  
 LICENSED SURVEYOR


AS ON SITE 20.22  
 AS PER DOC 20.12

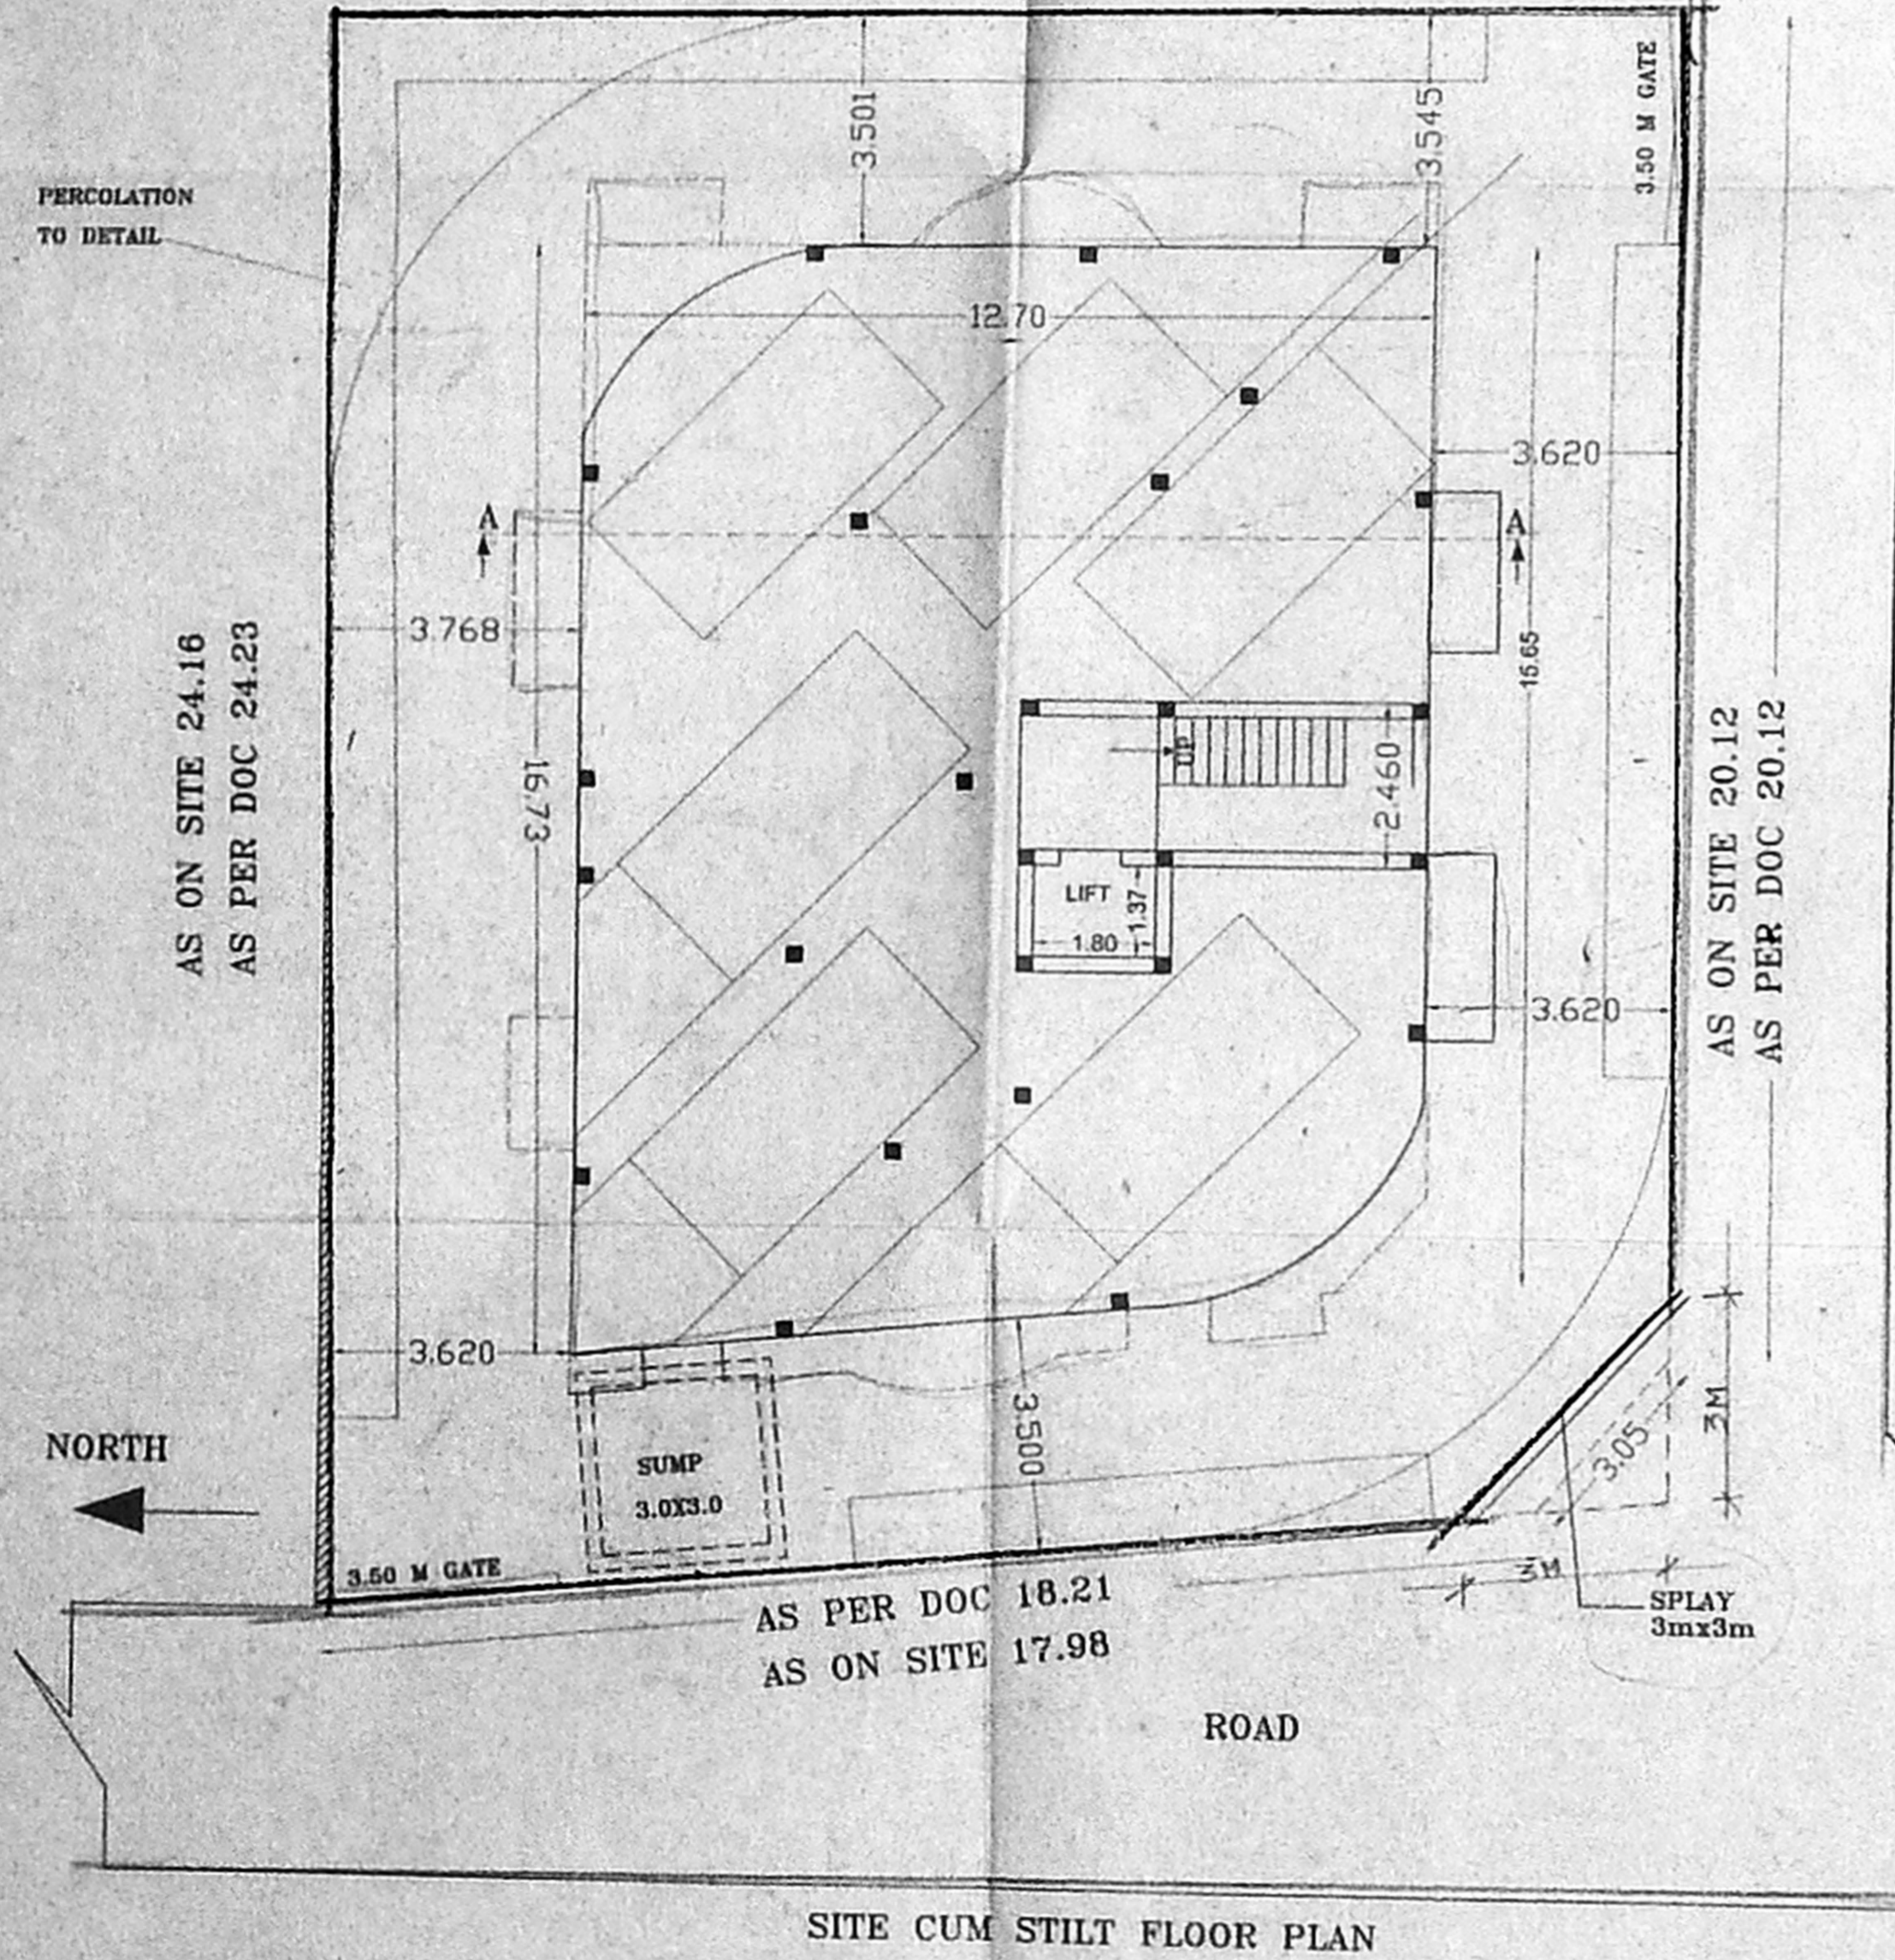


SITE CUM STILT FLOOR PLAN

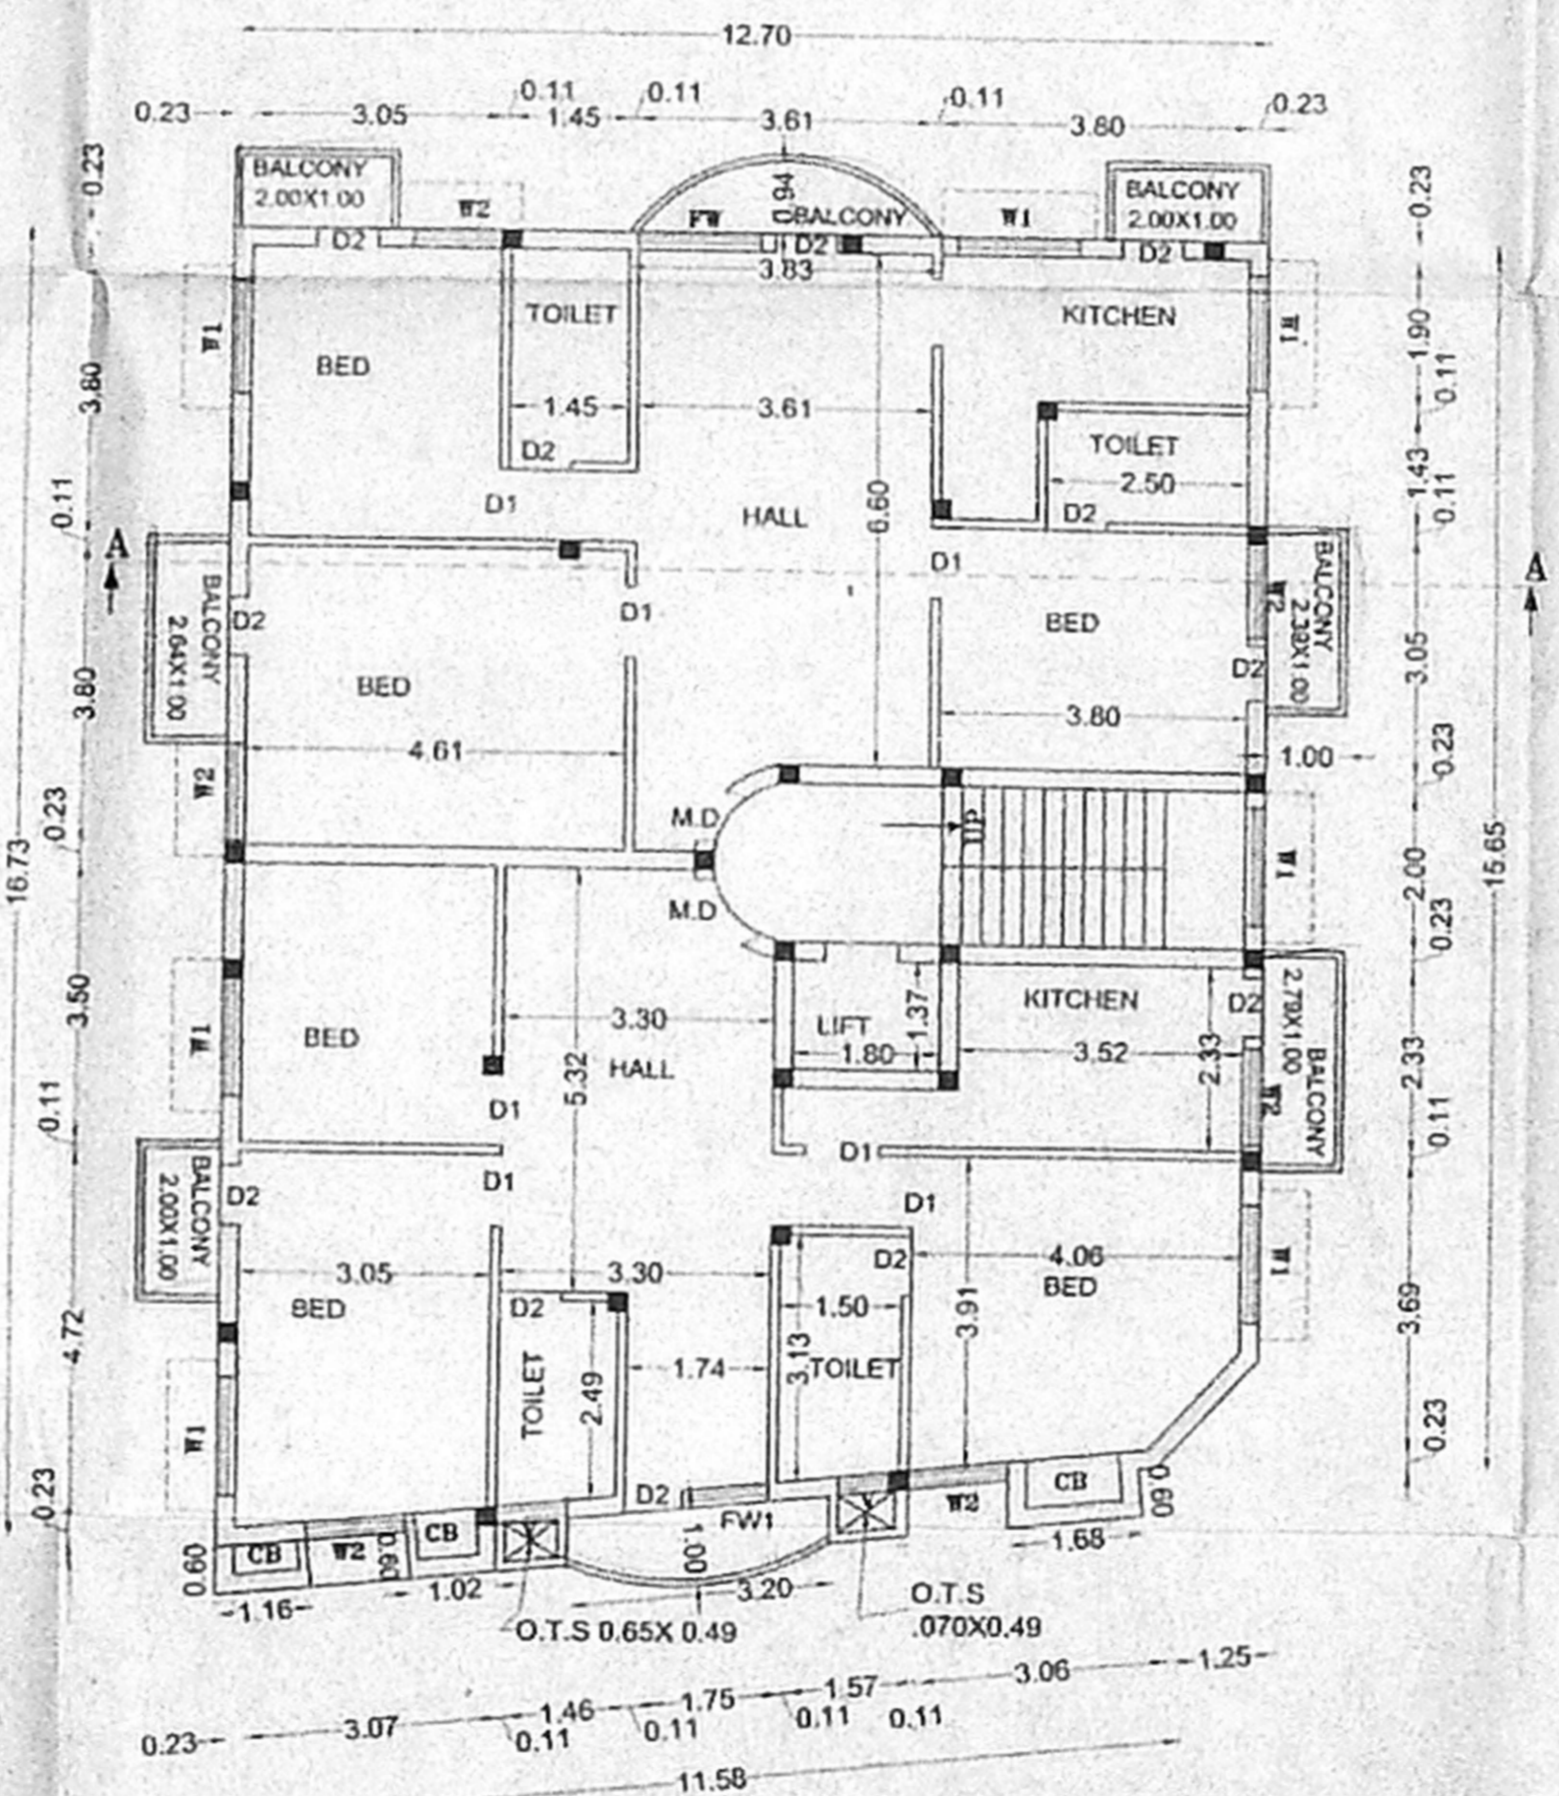

FIRST, SECOND & THIRD FLOOR PLAN

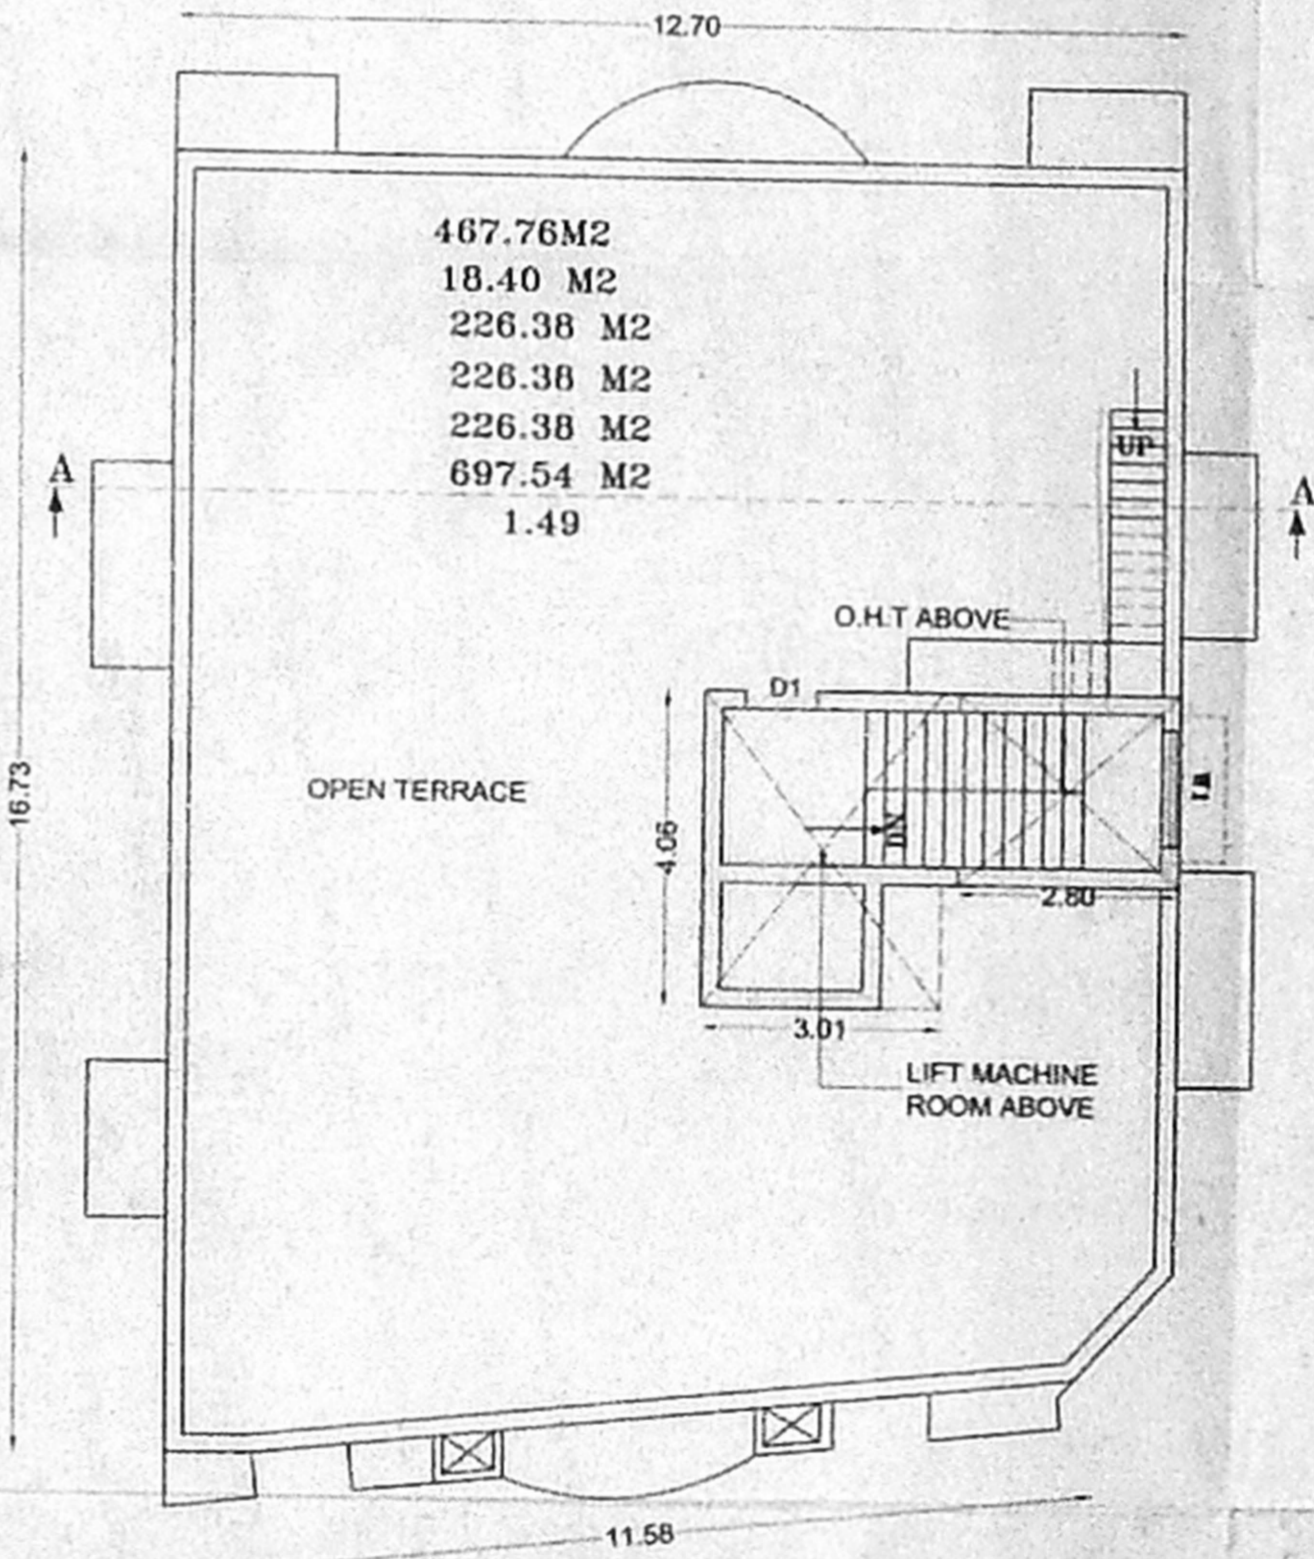

TERRACE FLOOR PLAN

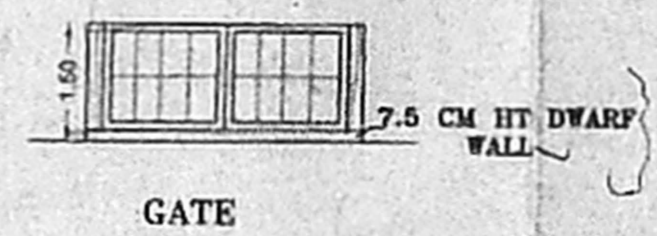

GATE