



1st Revised Plan  
Dt. 11.04.2001


**CMDA (B)/E. No. 1**  
C. No. B2/H99/2001  
Asst. Secretary  
P. A. B. J. 10/01/2001

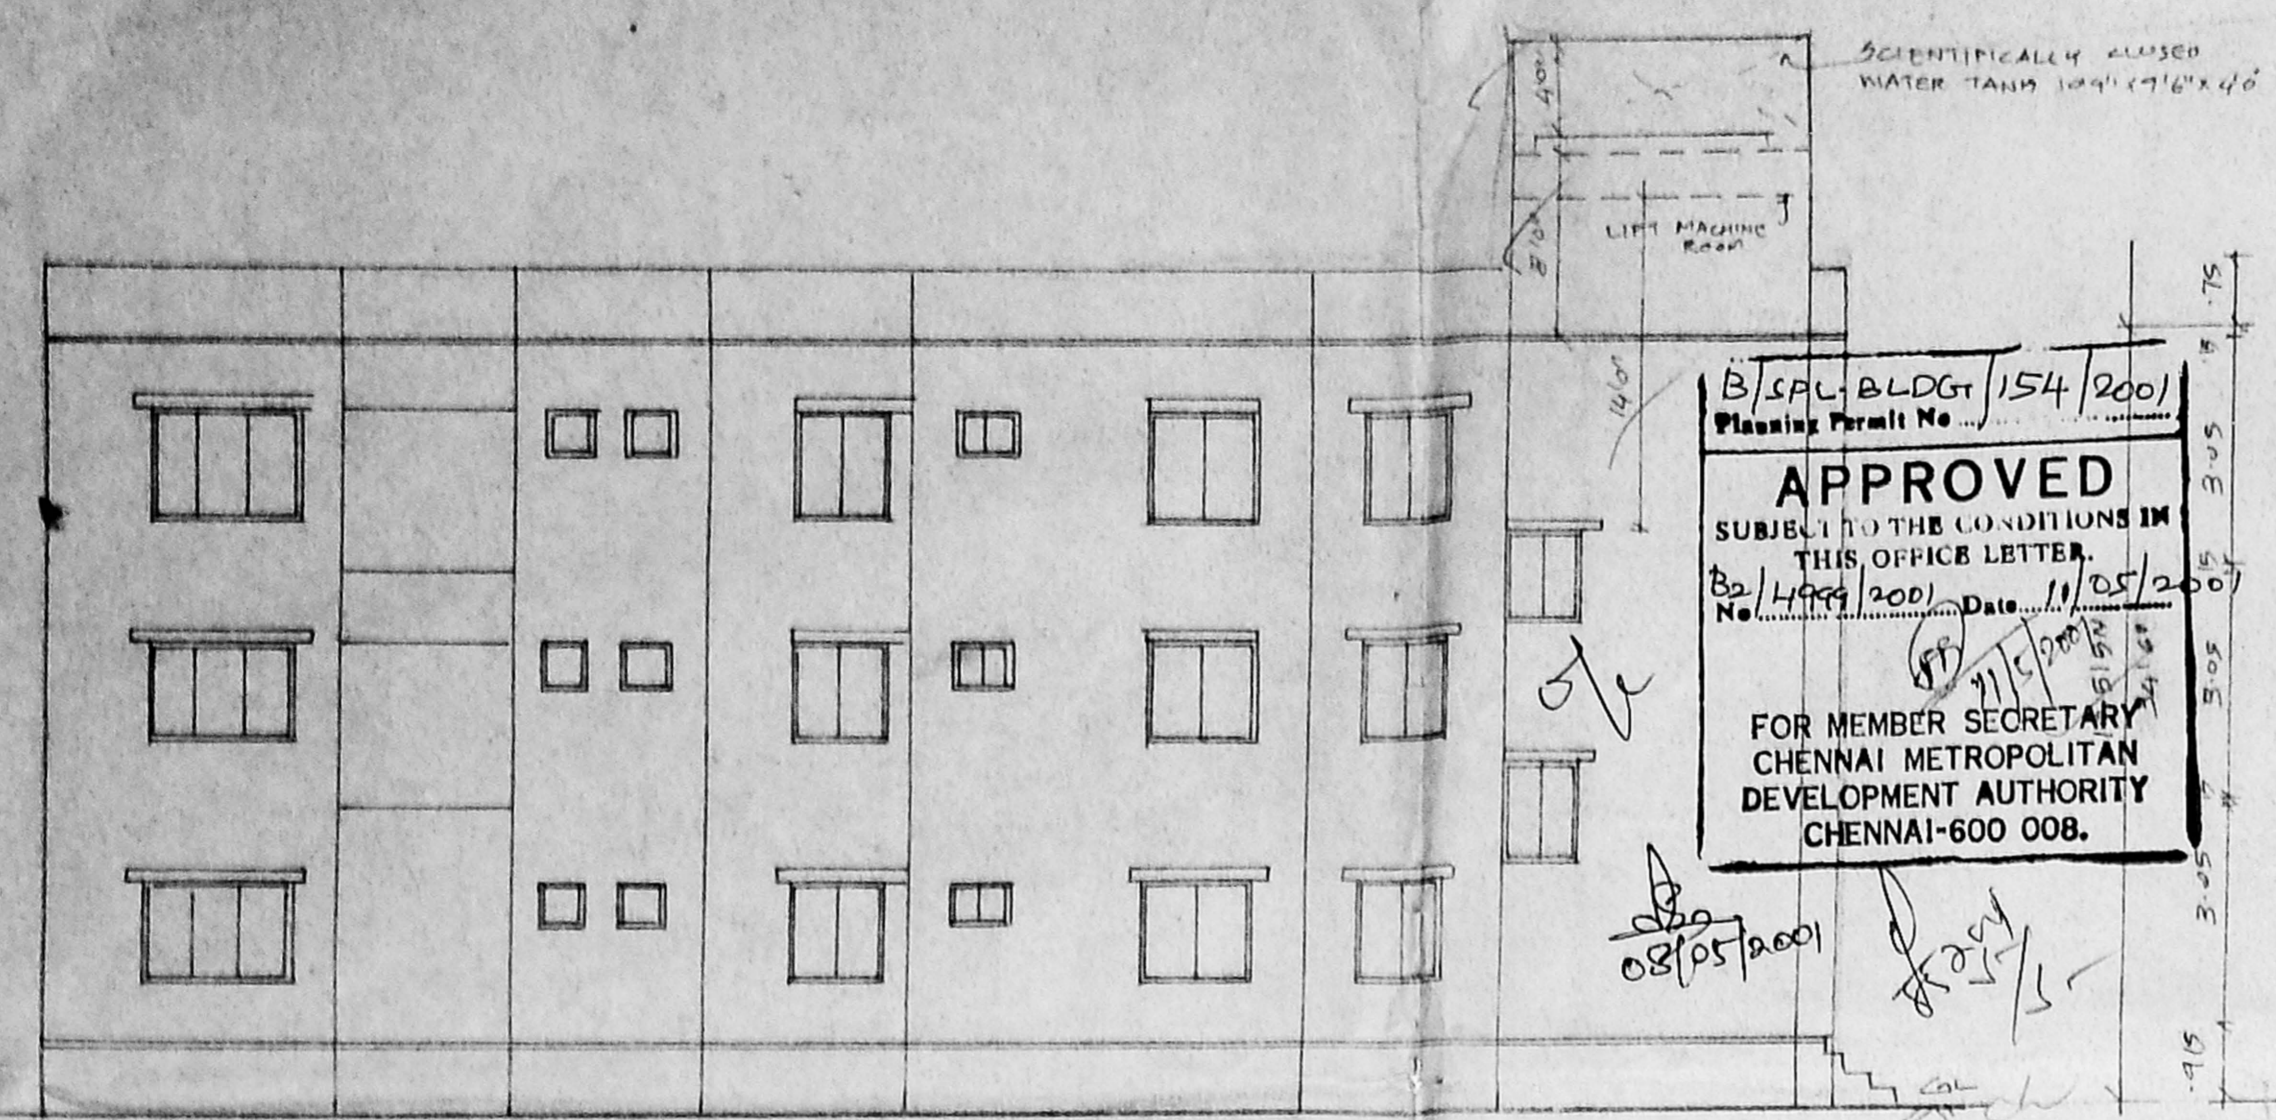


FRONT ELEVATION

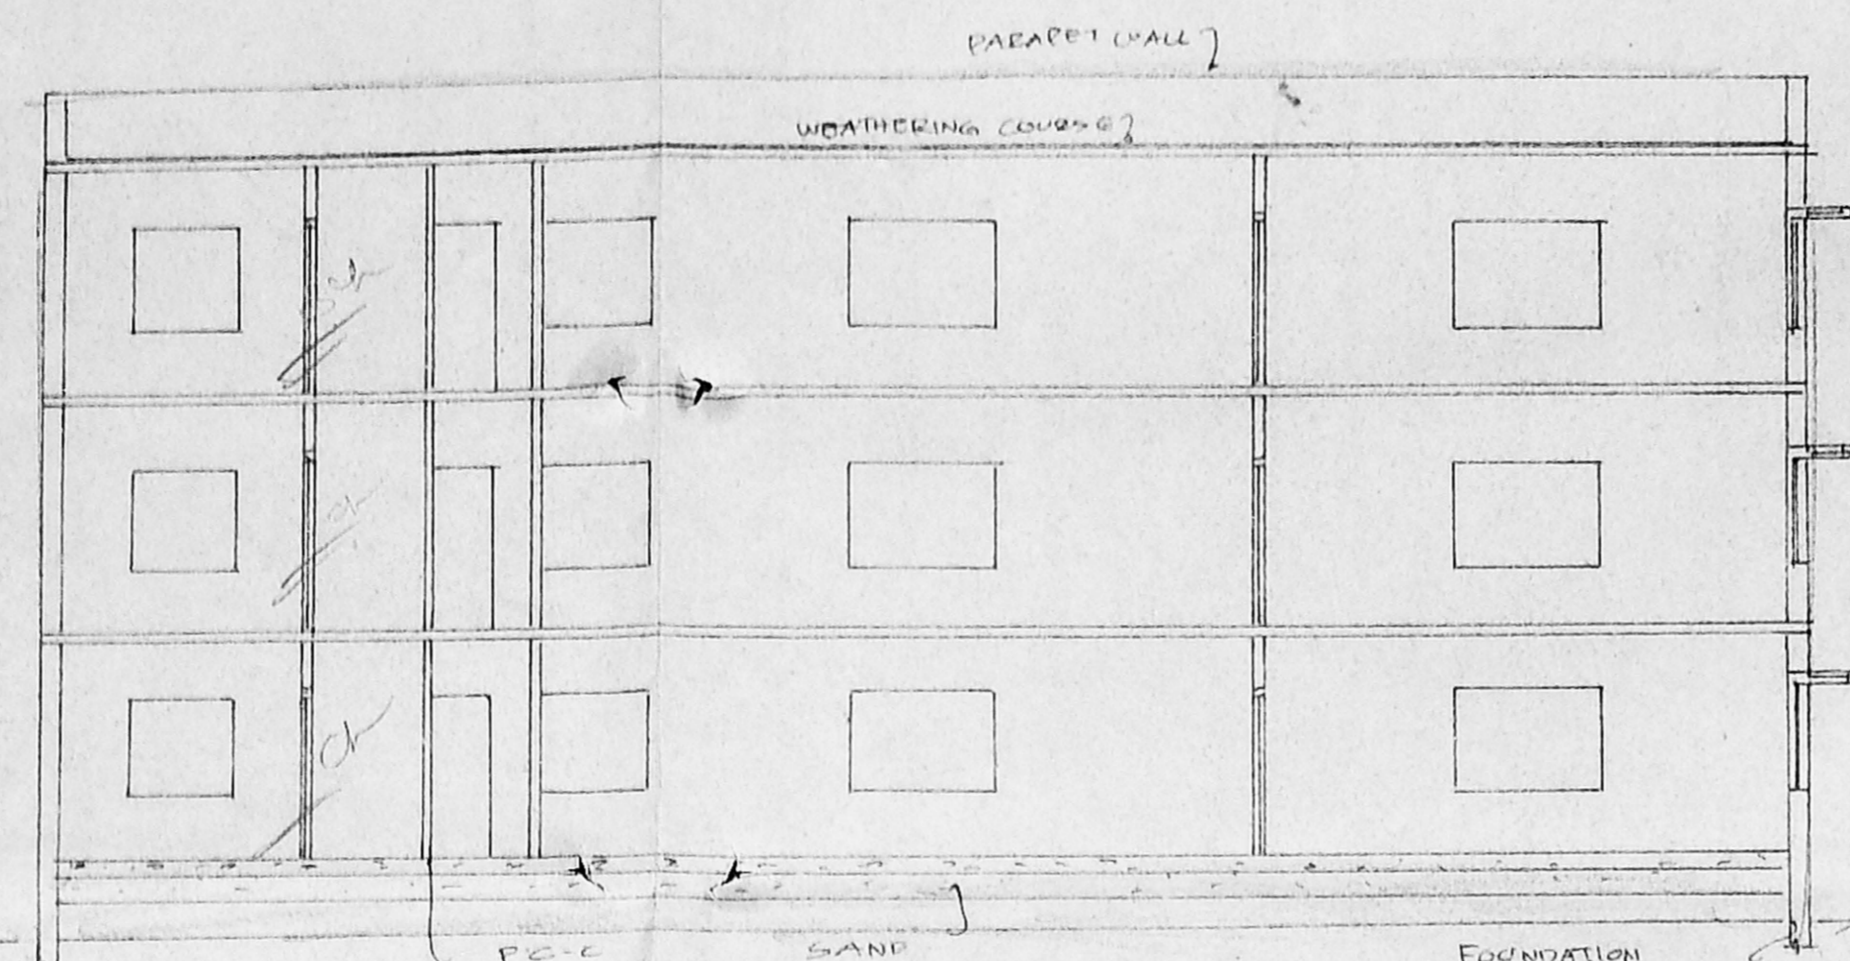


SECTION A-A

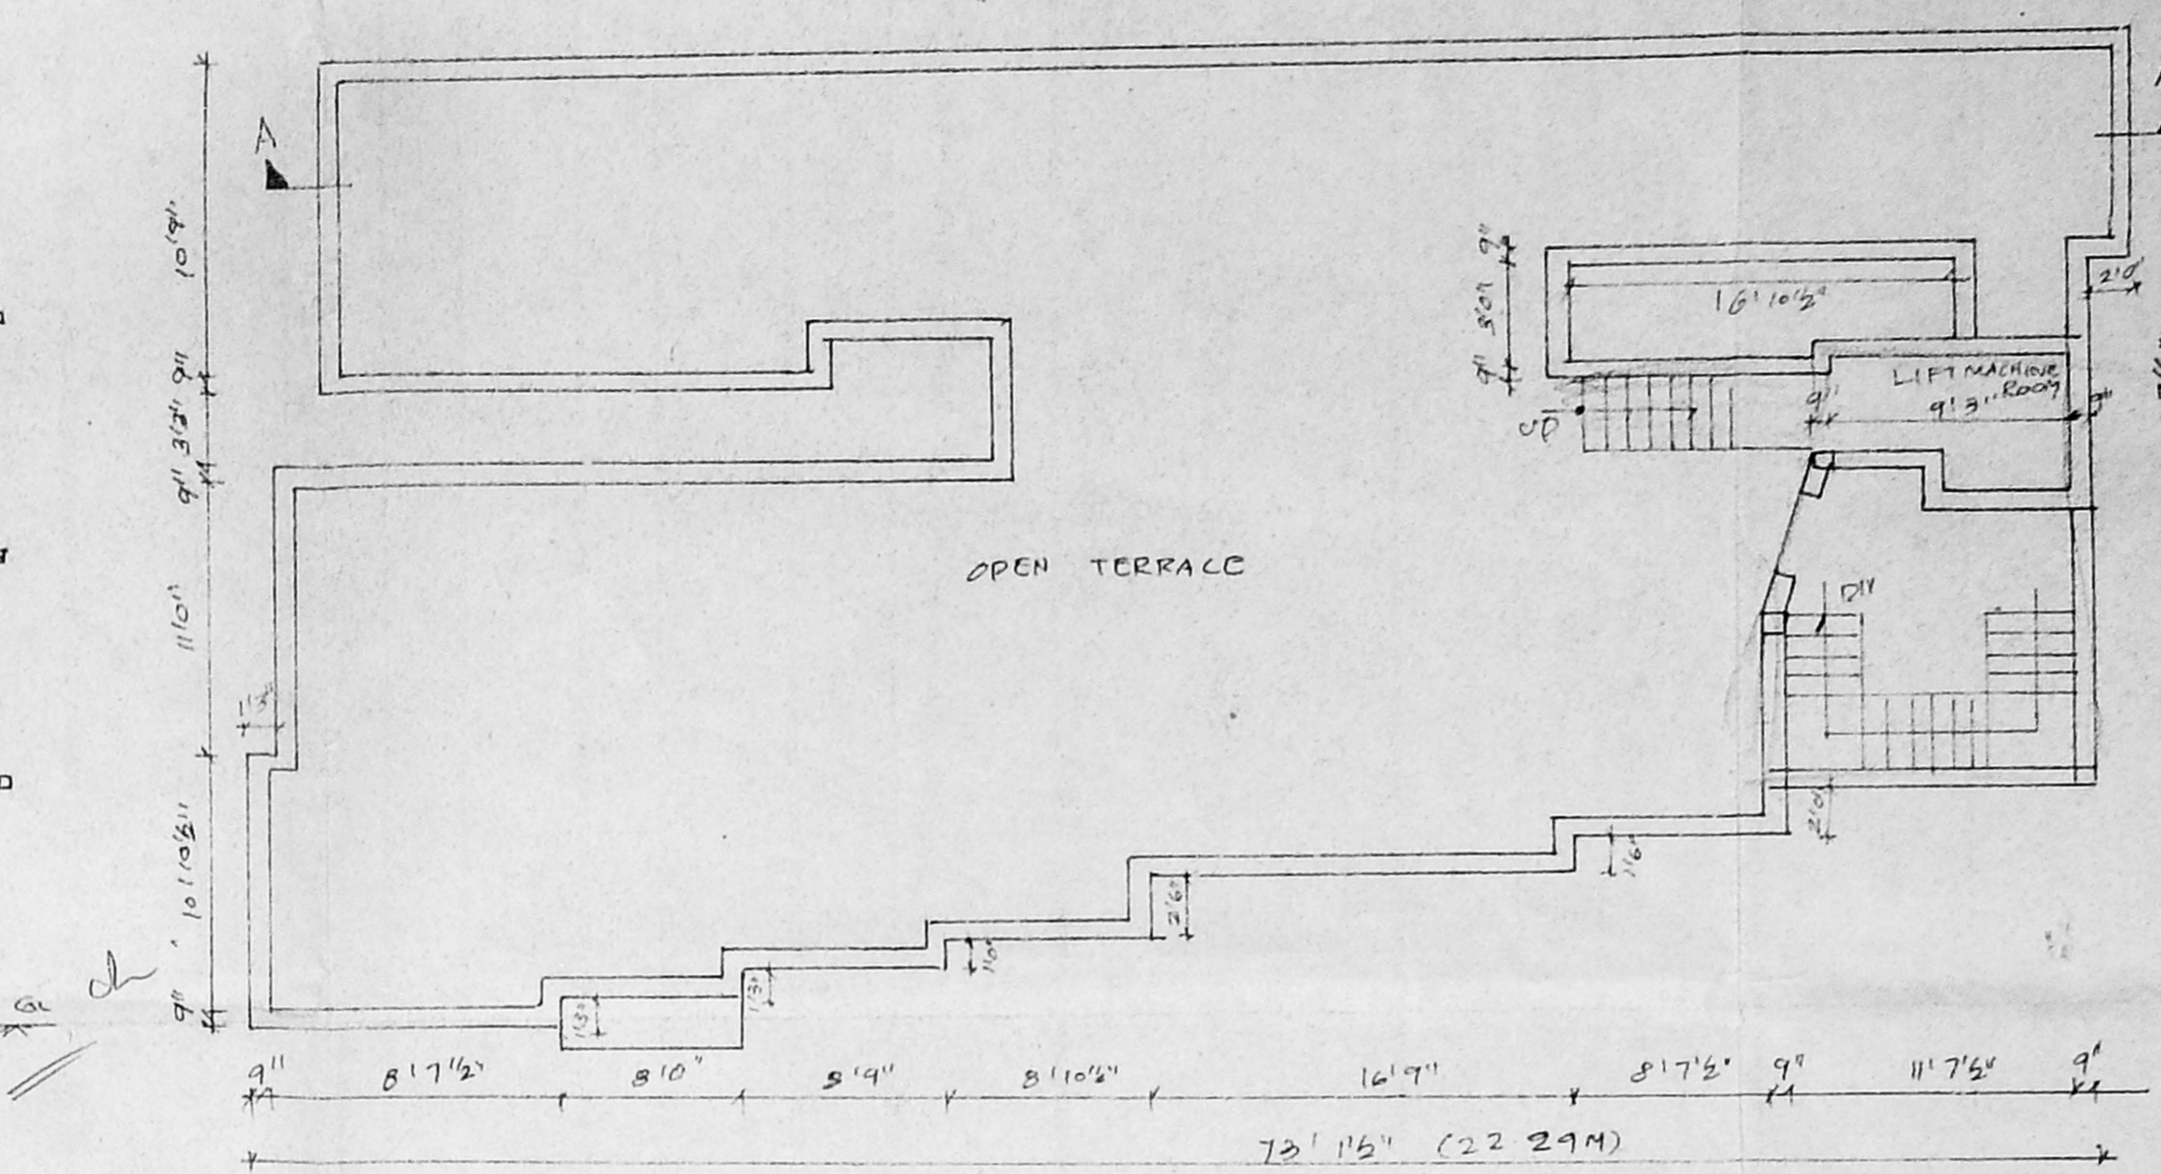


TERRACE FLOOR PLAN

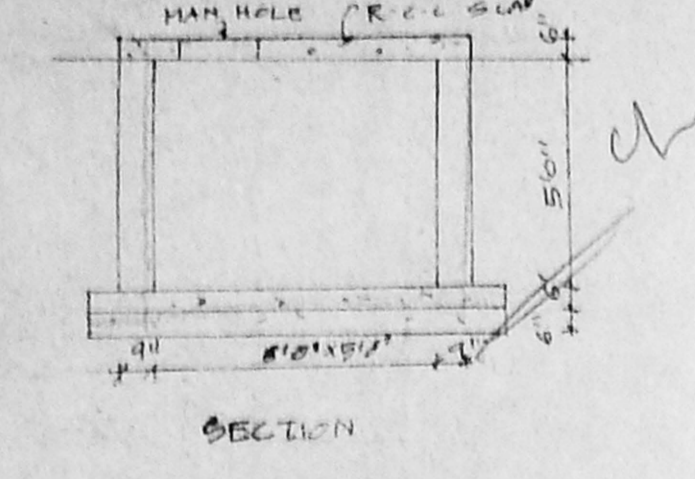


SECTION

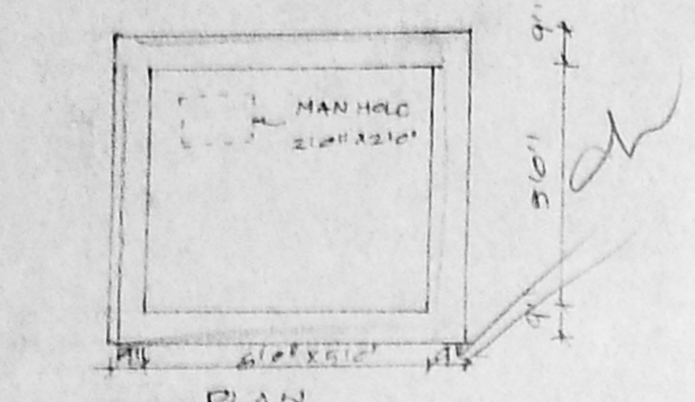


PLAN

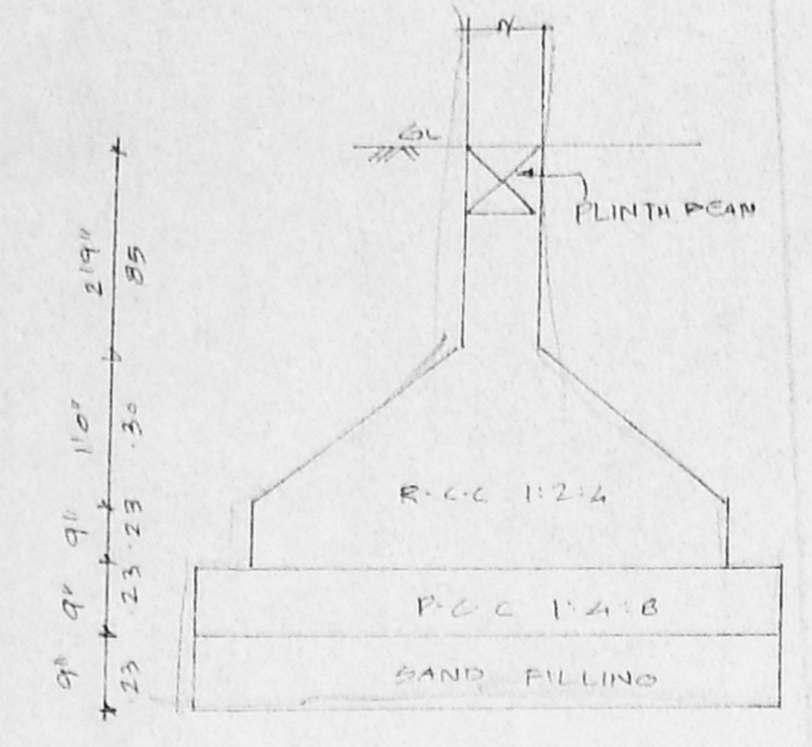

FOUNDATION DETAIL

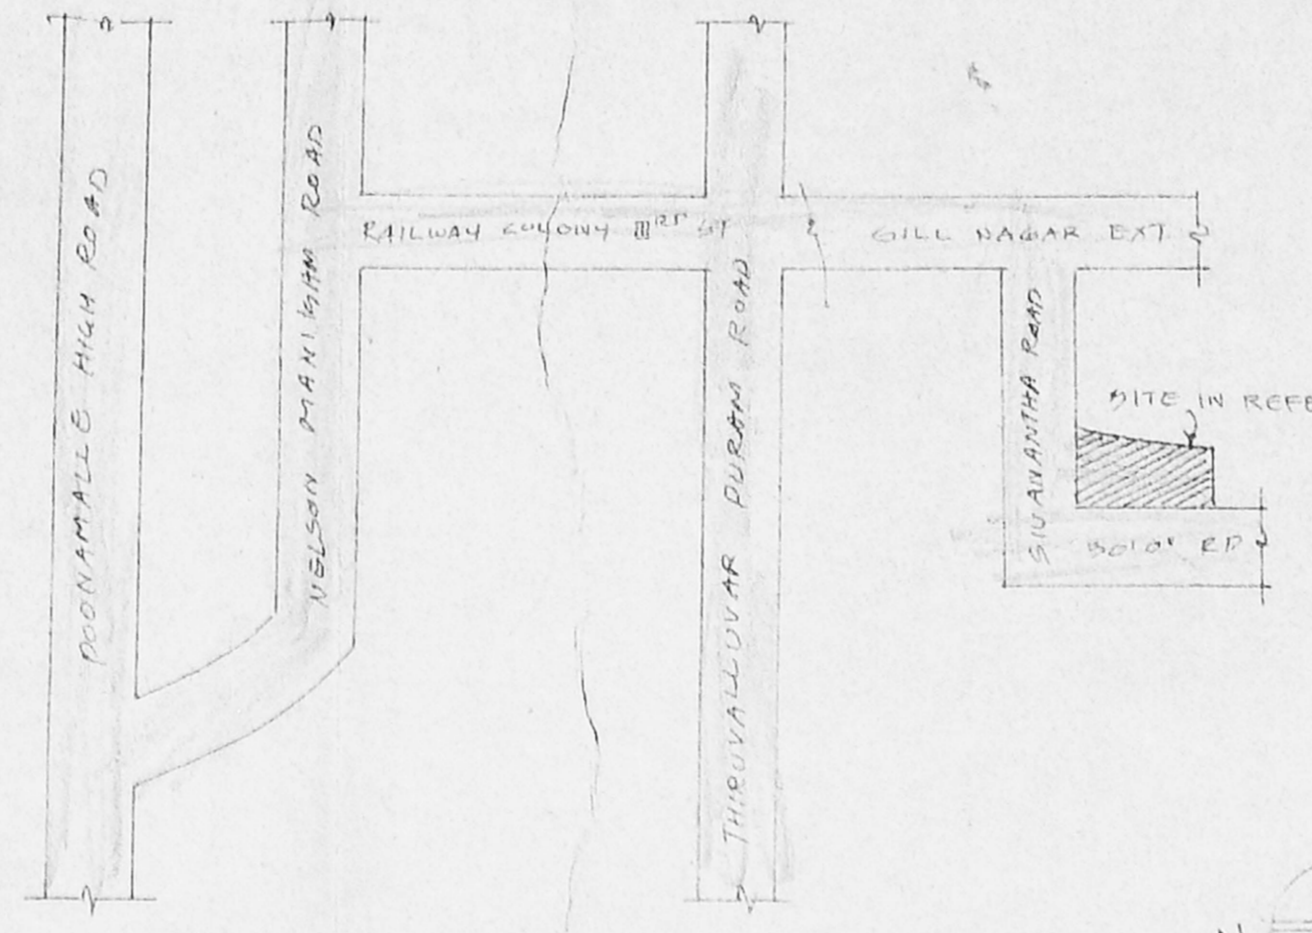


KEY PLAN

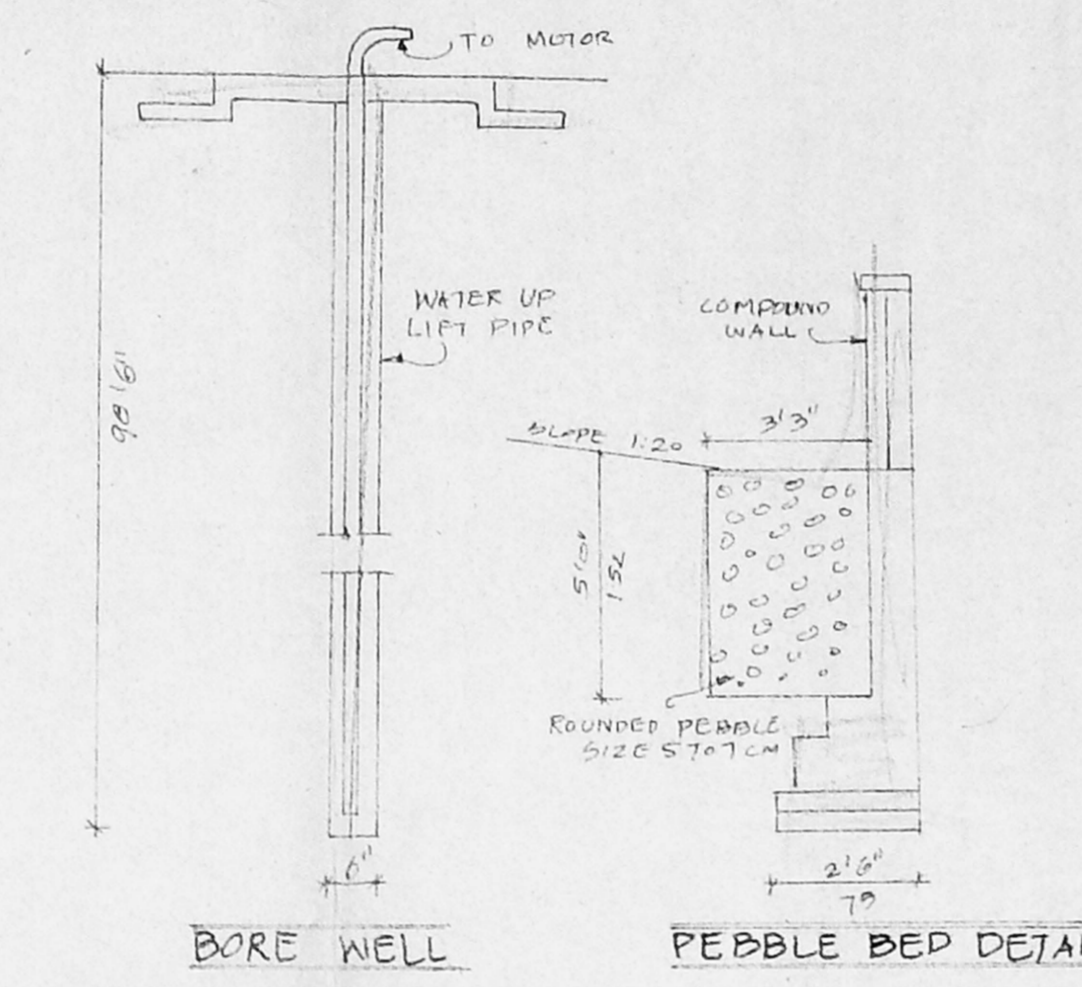


BORE WELL


PEBBLE BED DETAIL

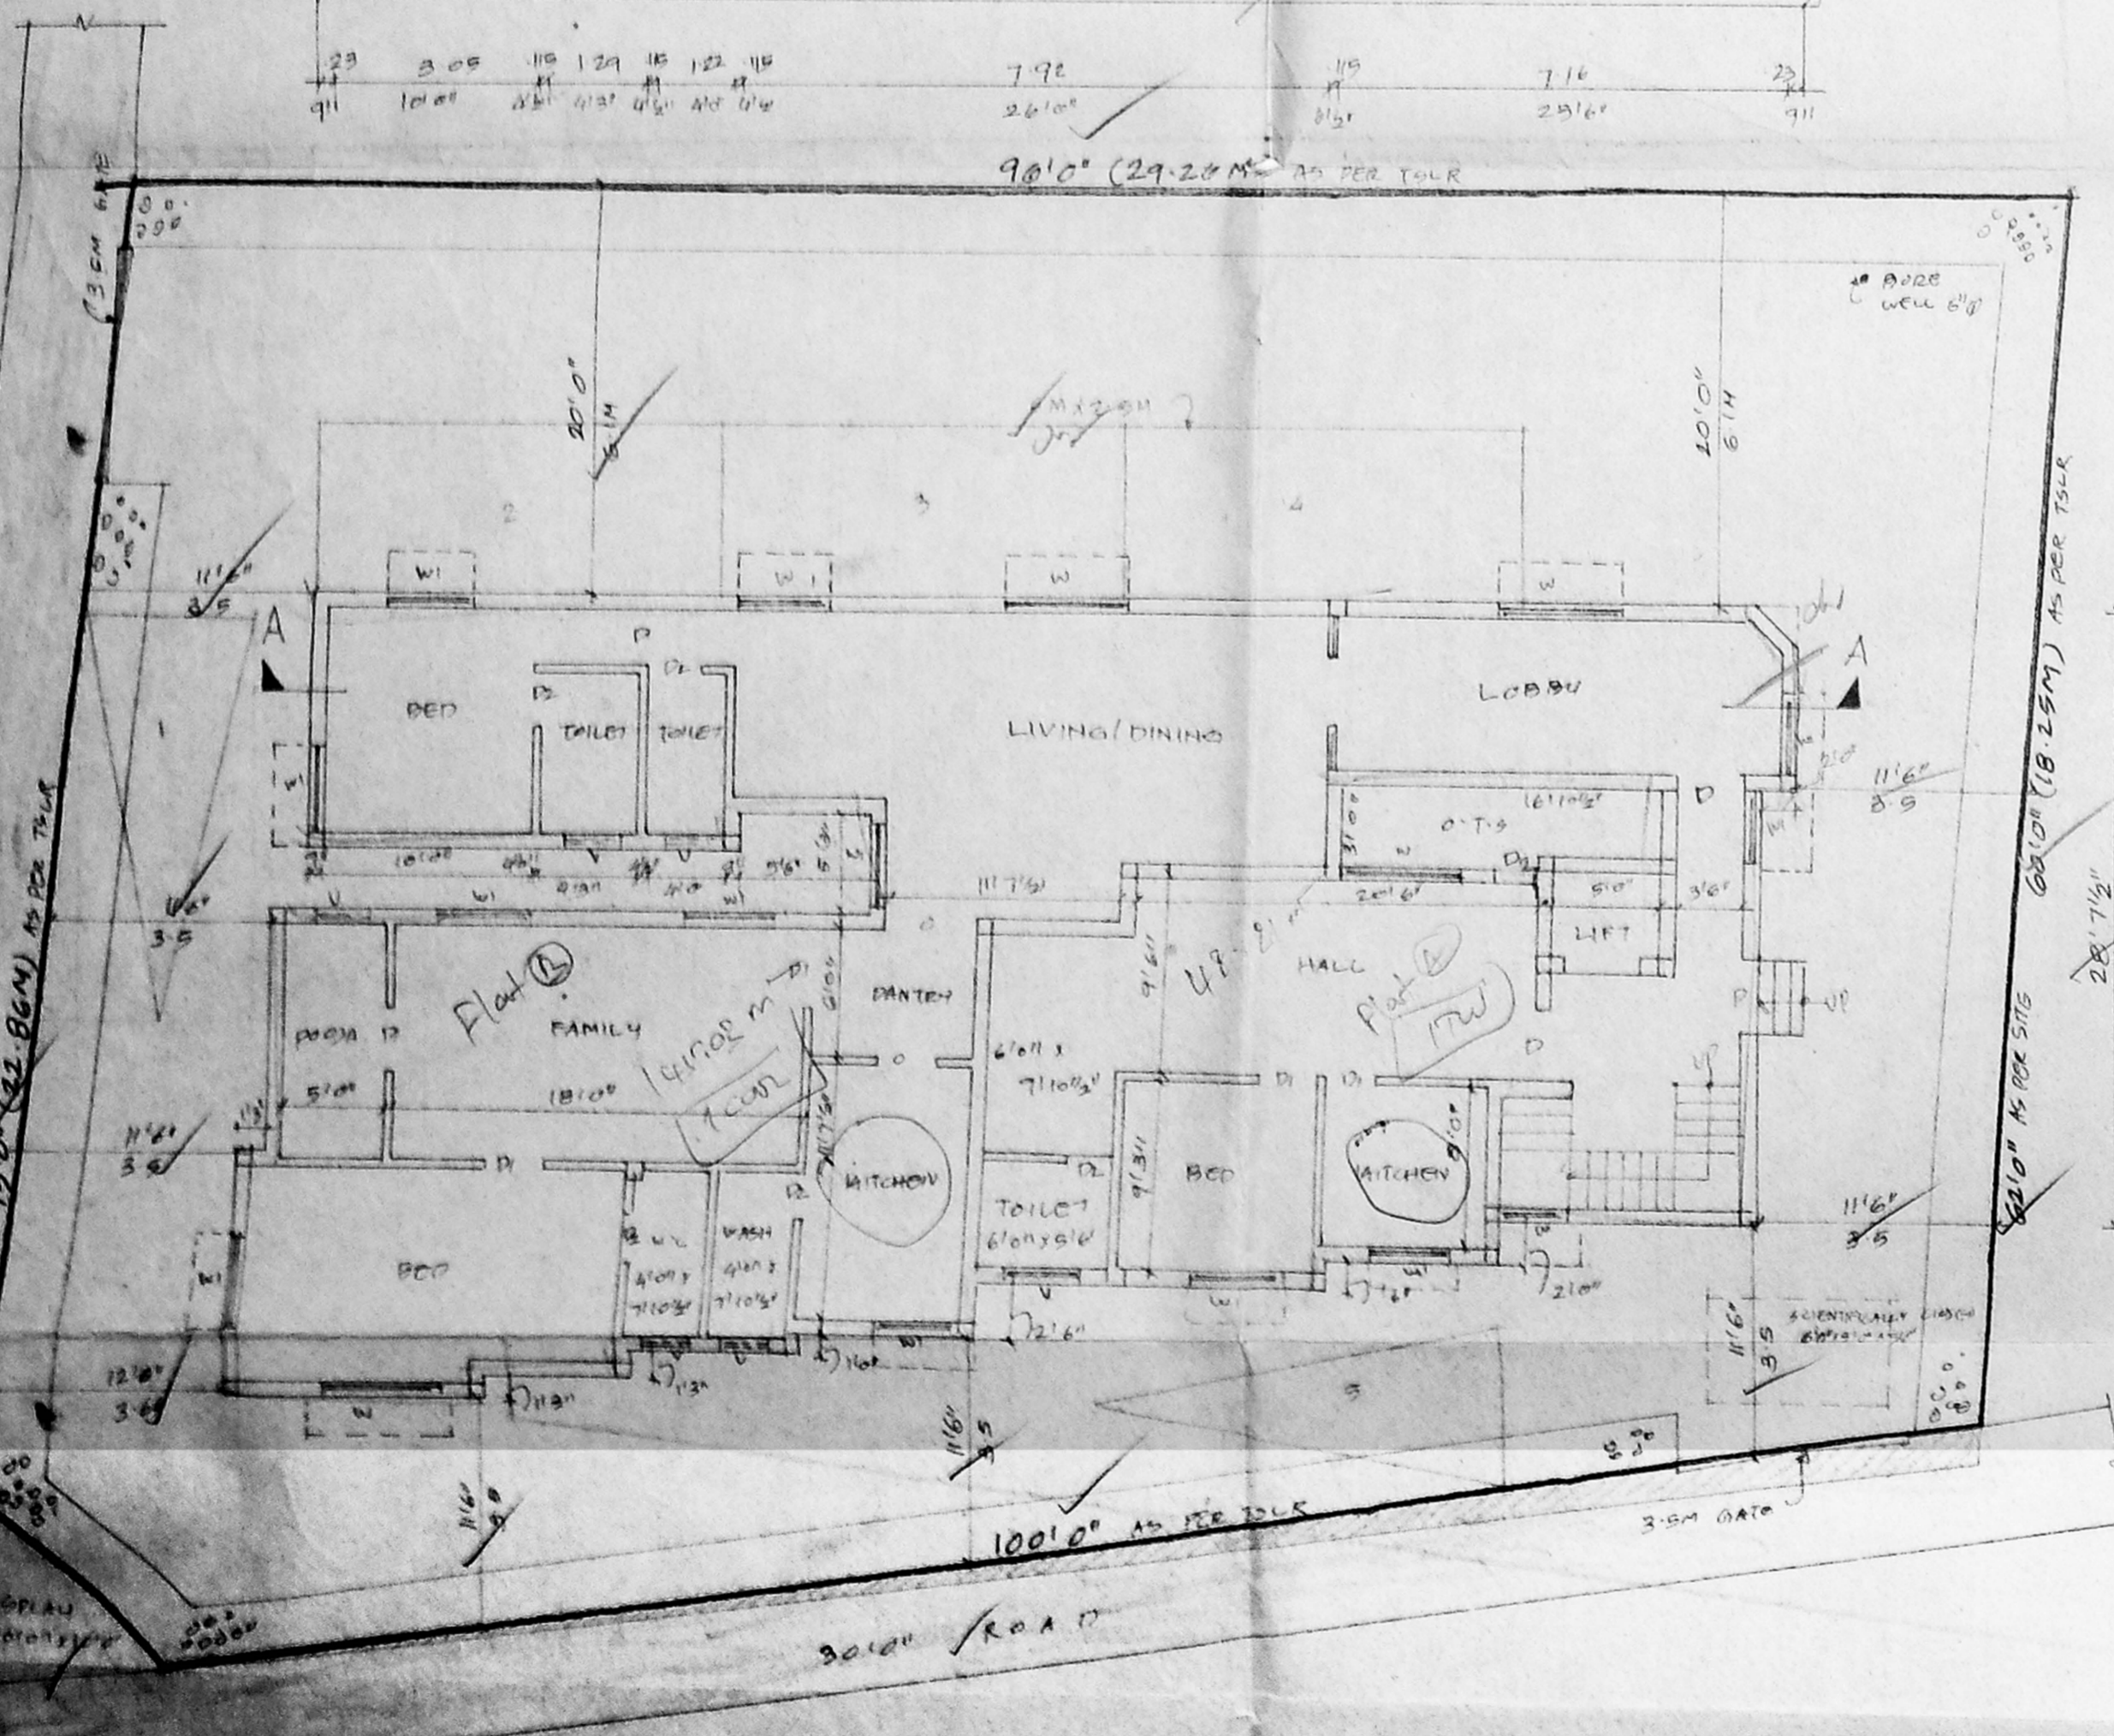

SITE/GROUND FLOOR PLAN

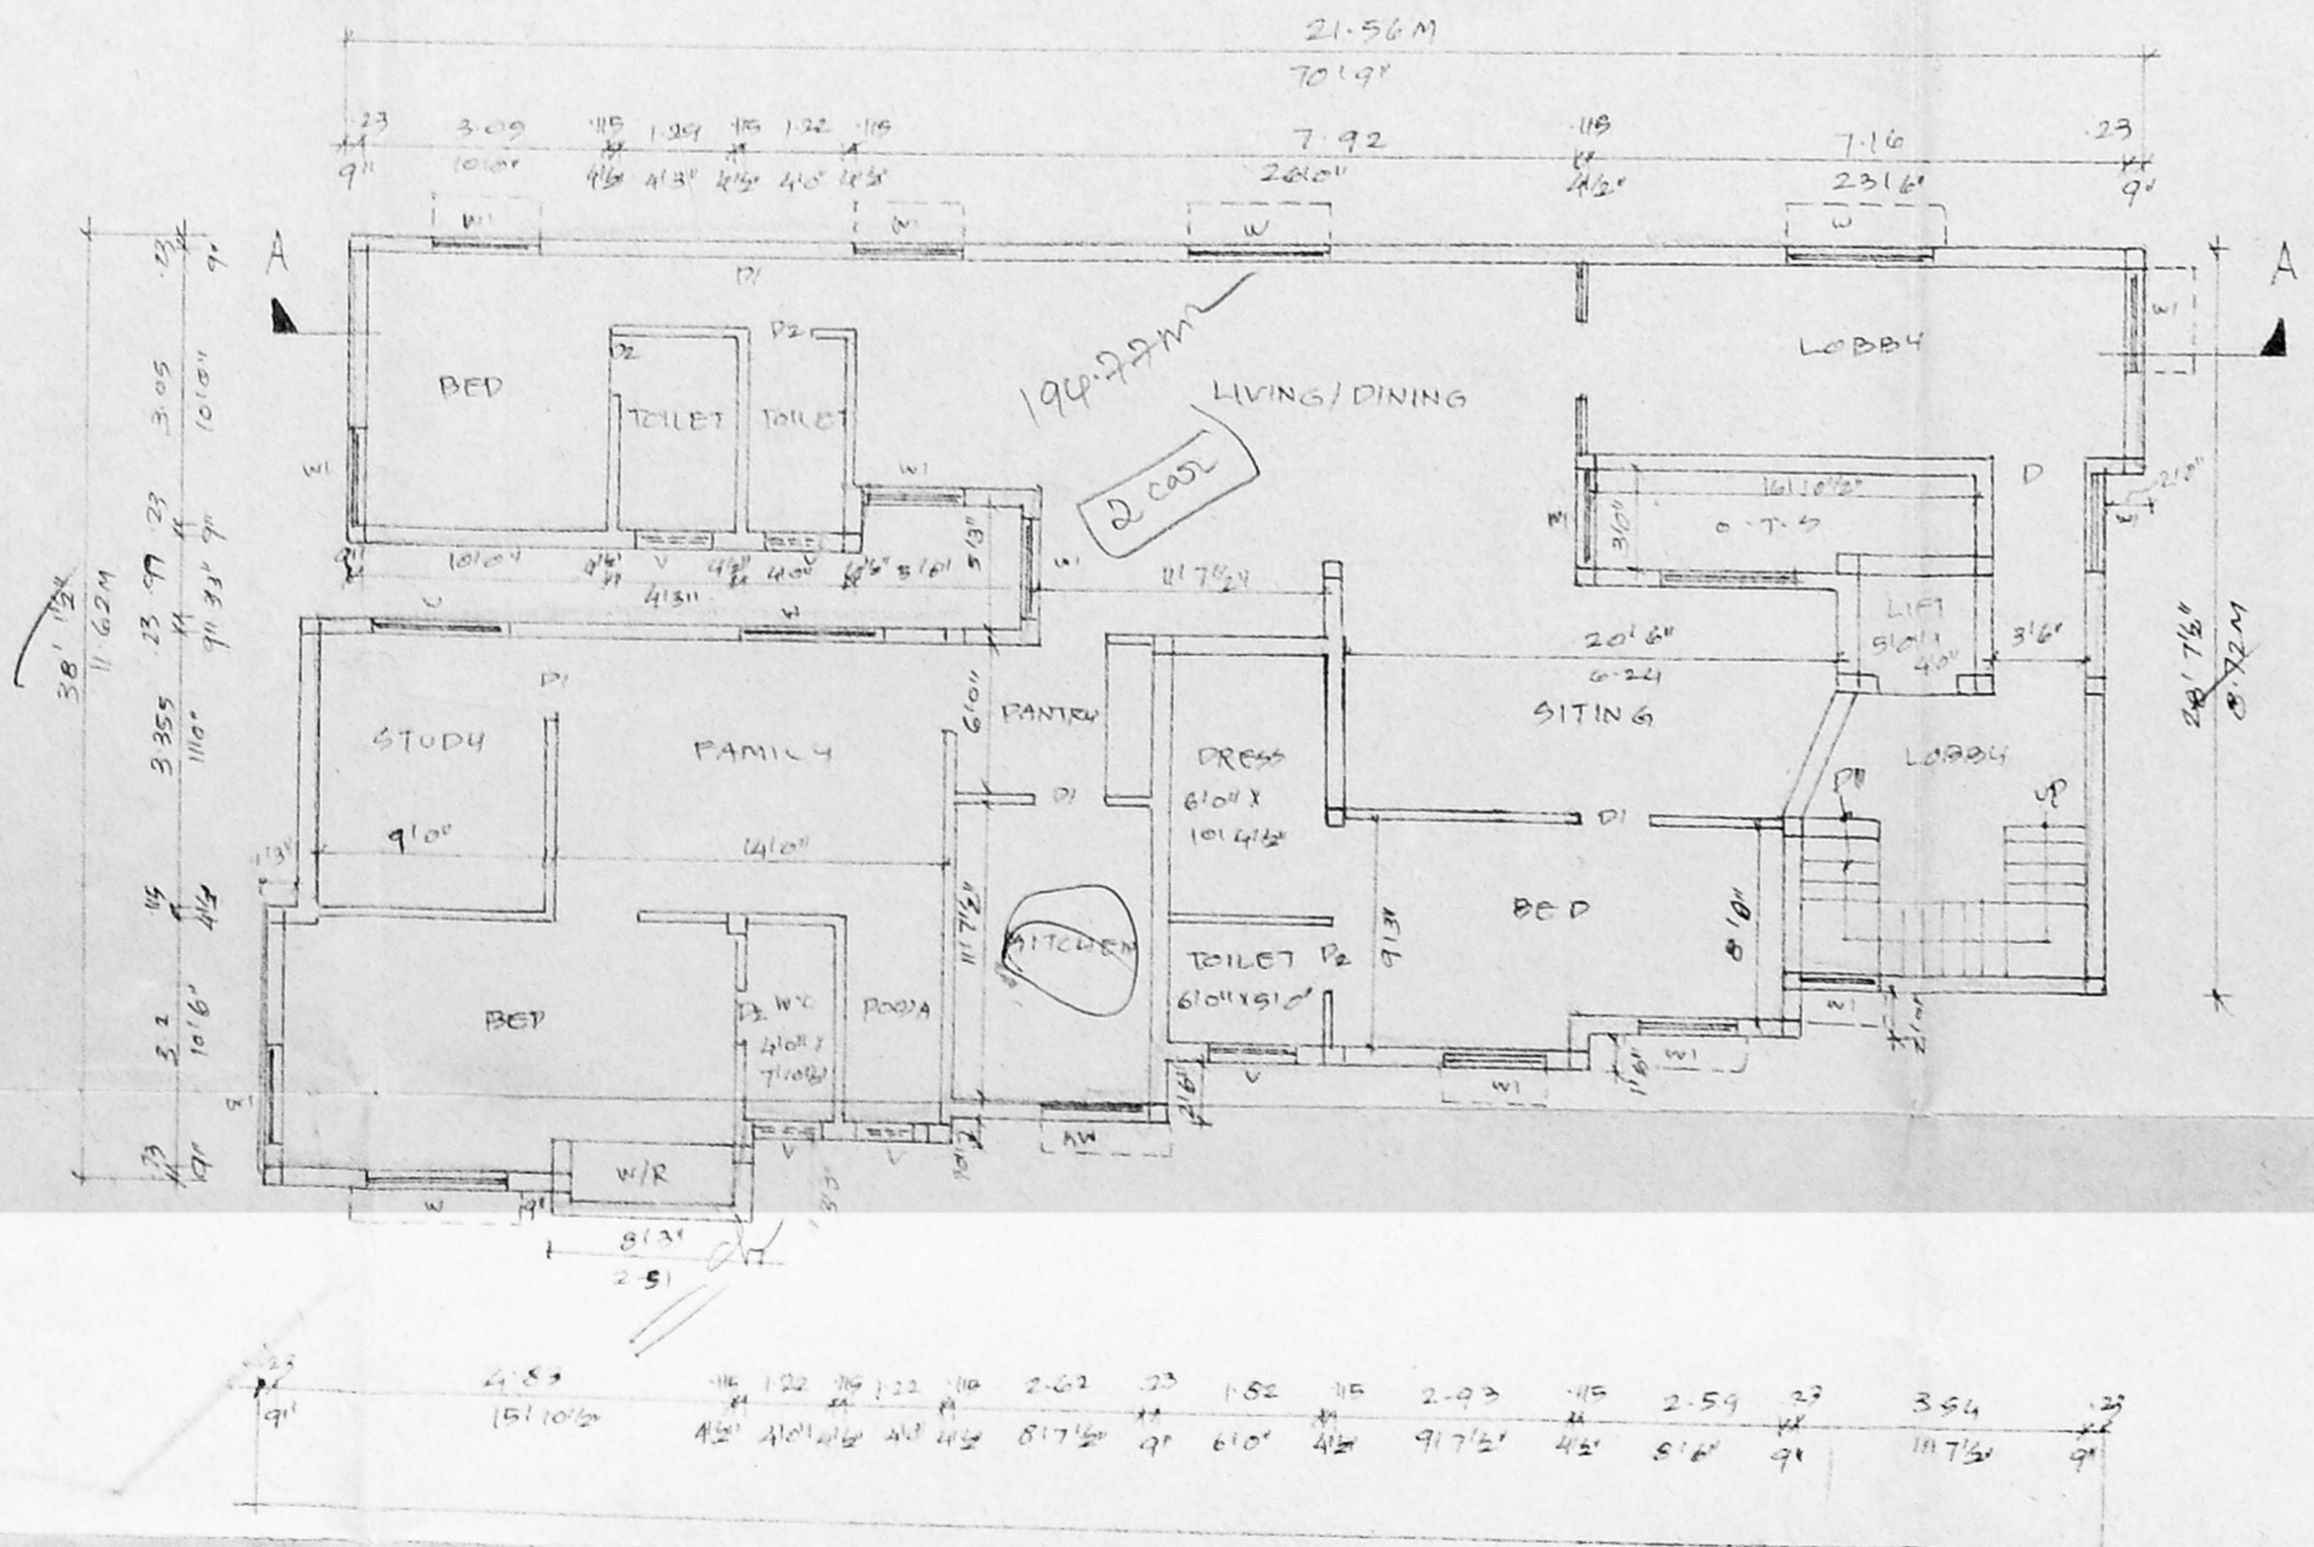

FIRST FLOOR PLAN

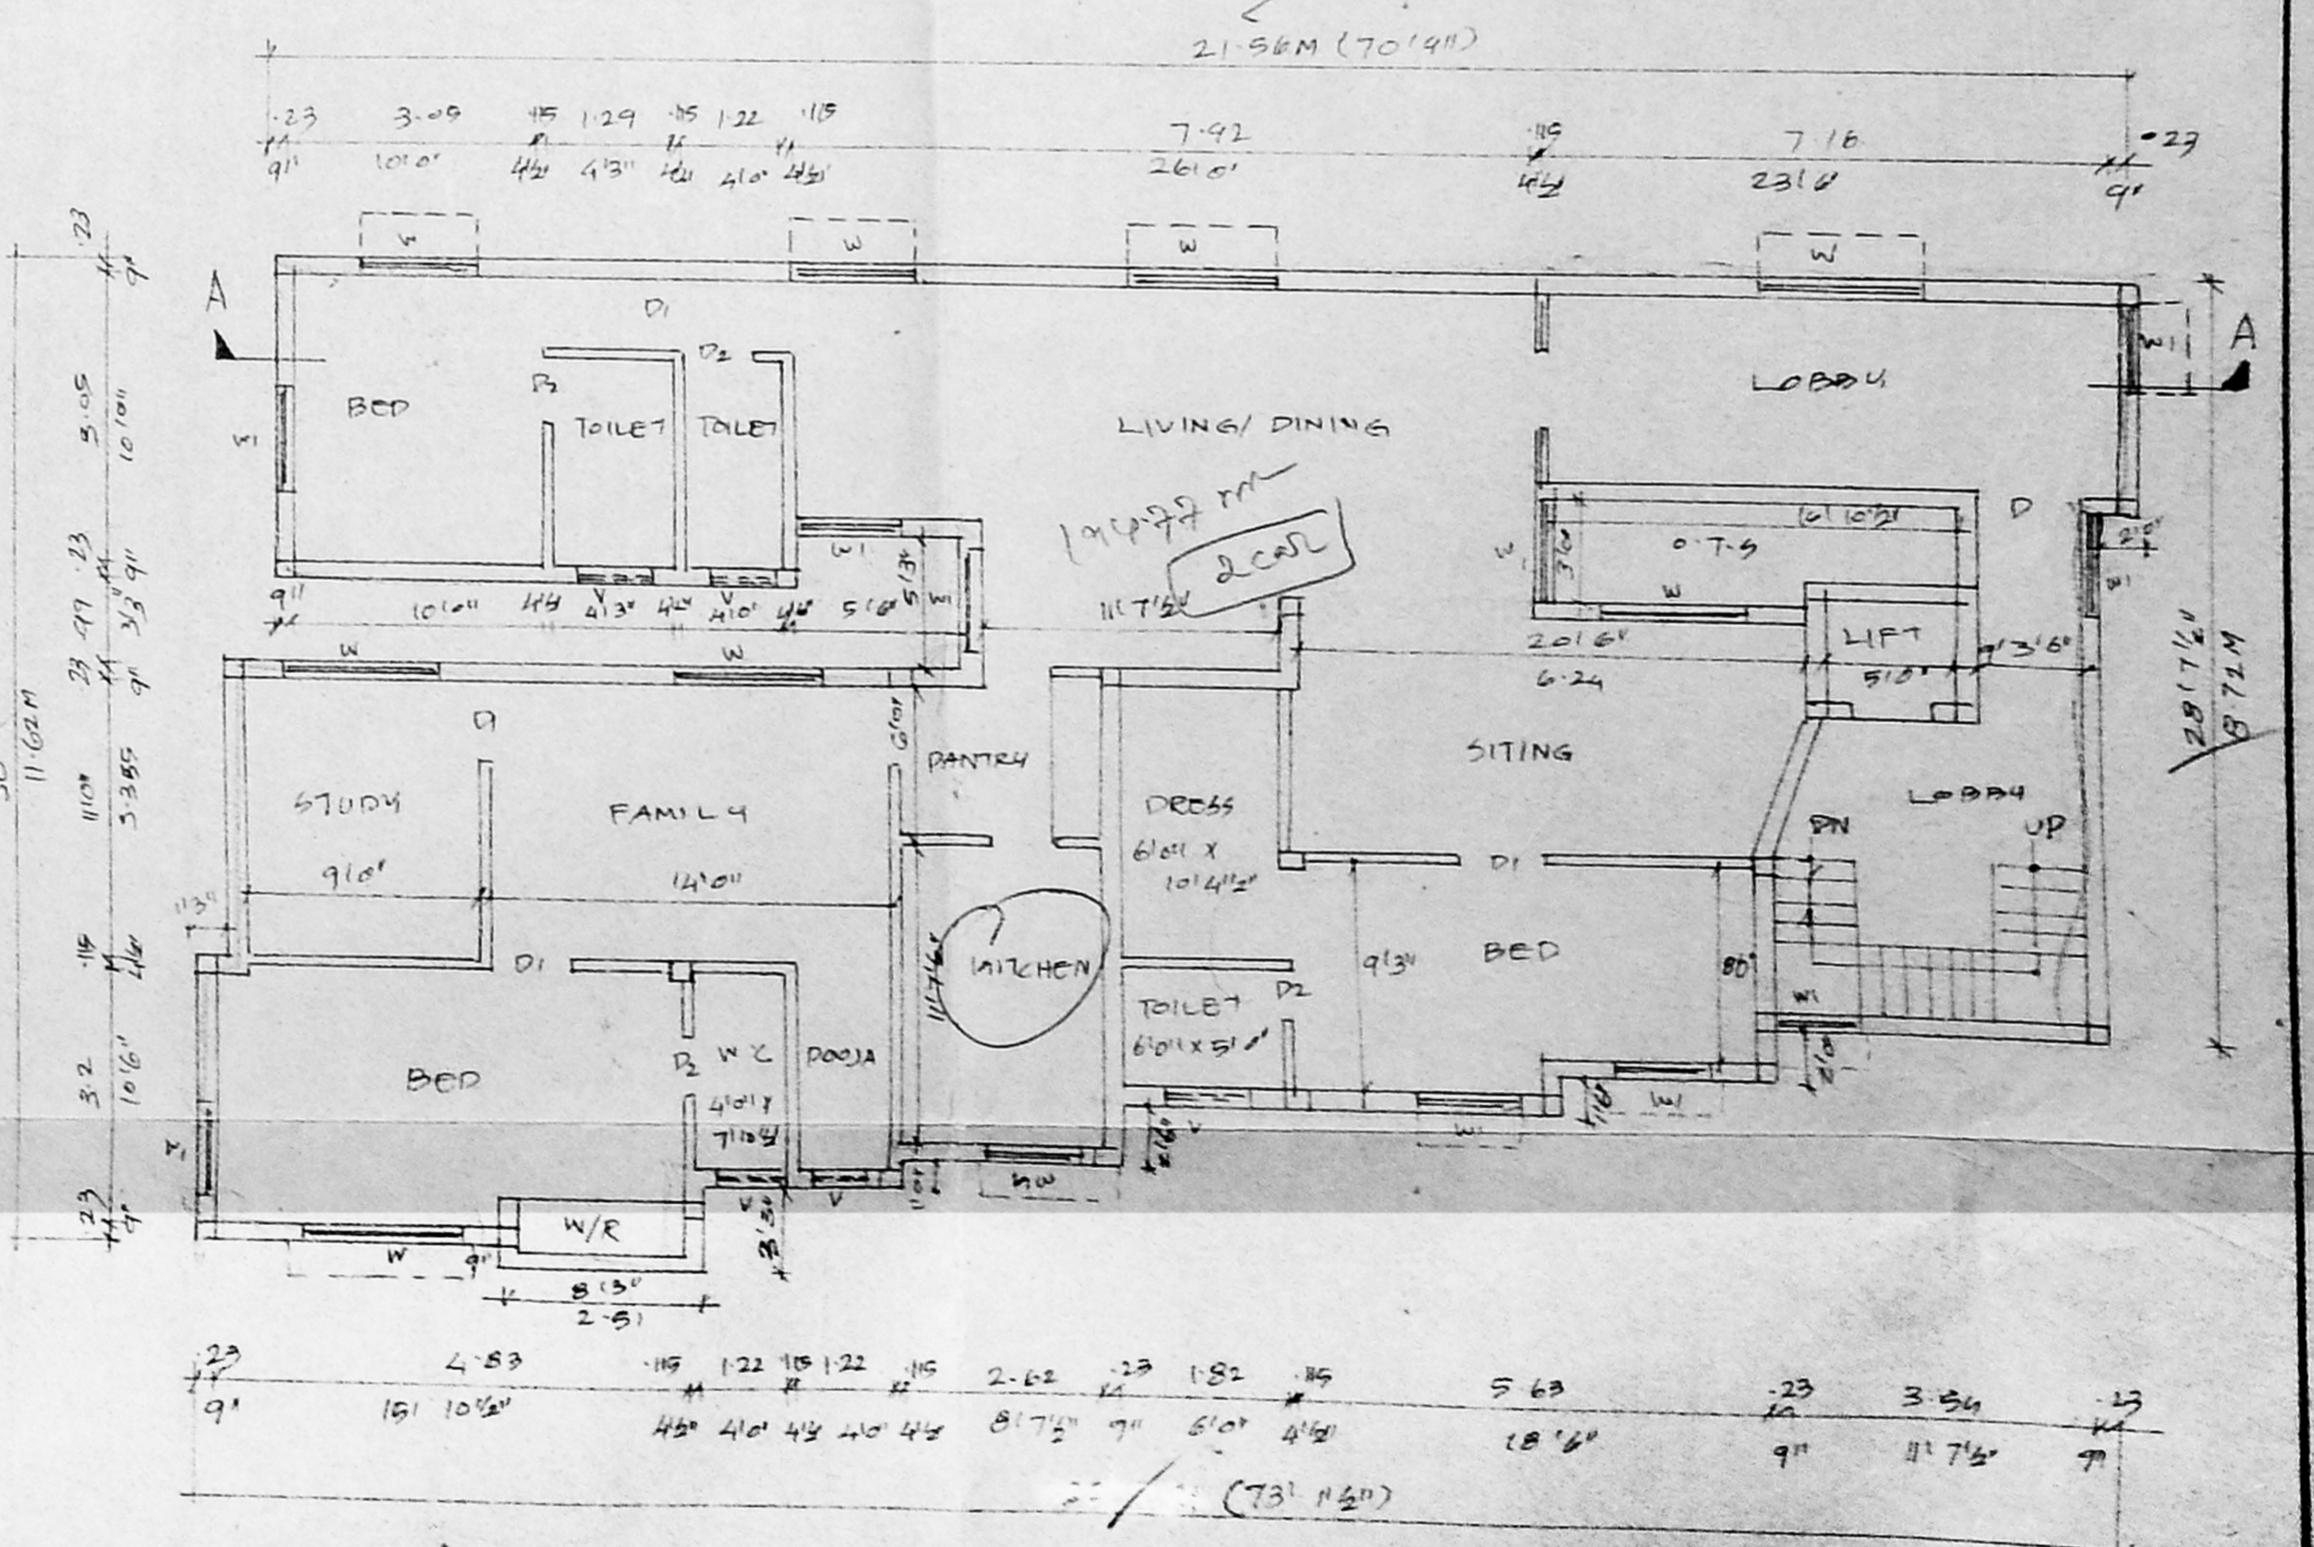

SECOND FLOOR PLAN

PLAN SHOWING THE PROPOSED RESIDENTIAL BUILDING  
AT PLOT NO. 143, GILL NAGAR EXT. SIVANANTHA STREET.  
BLOCK NO. 12, CHODLAIMBODU-CH-94  
PULHUR VILLAGE, EGMORE - NUNGAMBAM TALIUK  
578-88

SPECIFICATION	JOINERY	AREA	SO. N	REFERENCE
FOUNDATION IN P.C.C. 1:5:10	D DOOR 1.06 x 2.13	ROOF AREA	614.77	PROPOSAL
FLOORING IN P.C.C. 1:4:8	DL " 41 x 2.13	GROUND FLOOR	213.47	ROAD
ROOF SCAM IN R.C.C. 1:2:4	W WINDOW 1.82 x 1.30	FIRST FLOOR	215.14	BOUNDARY
BRICK WORK IN CM 1:3	W " 1.22 x 1.30	SECOND FLOOR	219.41	
PLASTERING IN CM 1:3	W " 1.22 x 1.30	TOTAL AREA	643.69	
	W " 1.22 x 1.30	PLOT COVERAGE	45%	
	W " 1.22 x 1.30	P.S. 1	1.04	
	W " 1.22 x 1.30	NO OF PARKING	5 Nos	

K. SELVAM  
Consulting Civil Engineer, Chartered Engineer  
Approved Valuer & Licensed Surveyor  
C.I.E.S. Reg. No. 25/2000-2000  
Corporation of Chennai  
No. 1/63, Madhavai Street,  
CHENNAI - 600 056.  
Ph: 6660164