

PROPOSED CONSTRUCTION OF  
**CMDA (B) 1<sup>st</sup> NO. 1**  
 FLATS AT ALAGIRIOWAMY  
 CHENNAI-78  
 DOOR NO-5  
 T.S. NO. 35, BLOCK NO. 50, DIV. 129  
 VIRUHAM BAKKAM VILLAGE  
 SCALE 1:100 OR 1"=8'-0"

Asst. Surveyor  
 P. A.  
 SURVEY NO. 272






**AREA STATEMENT**  
 PLOT AREA 304.18 m<sup>2</sup>  
 GROUND FLOOR 119.57 m<sup>2</sup>  
 TYPICAL FLOOR 142.19 m<sup>2</sup> x 4 = 568.76 m<sup>2</sup>  
 TOTAL FLOOR 688.33 m<sup>2</sup>  
 F.S.I 1.50  
 PLOT COVERAGE 39%

**JOINERY**  
 M.H MAIN DOOR 3'-3" x 7'-0"  
 D DOOR 3'-0" x 7'-0"  
 D DOOR 2'-6" x 7'-0"  
 W WINDOW 6'-0" x 4'-6"  
 W WINDOW 4'-0" x 4'-6"  
 V VENTILATOR 2'-0" x 2'-0"



**COLOUR INDEX**  
 PROPOSED [Symbol]  
 ROAD [Symbol]  
 GATE [Symbol]

OWNER'S [Signature]

S. [Signature]  
 LICENSED SURVEYOR CLASS-1  
 CORPORATION OF CHENNAI  
 REG No: 262  
 No: 30 North Usman Road T.NAGAR  
 CHENNAI-600 008  
 LICENSED SURVEYOR

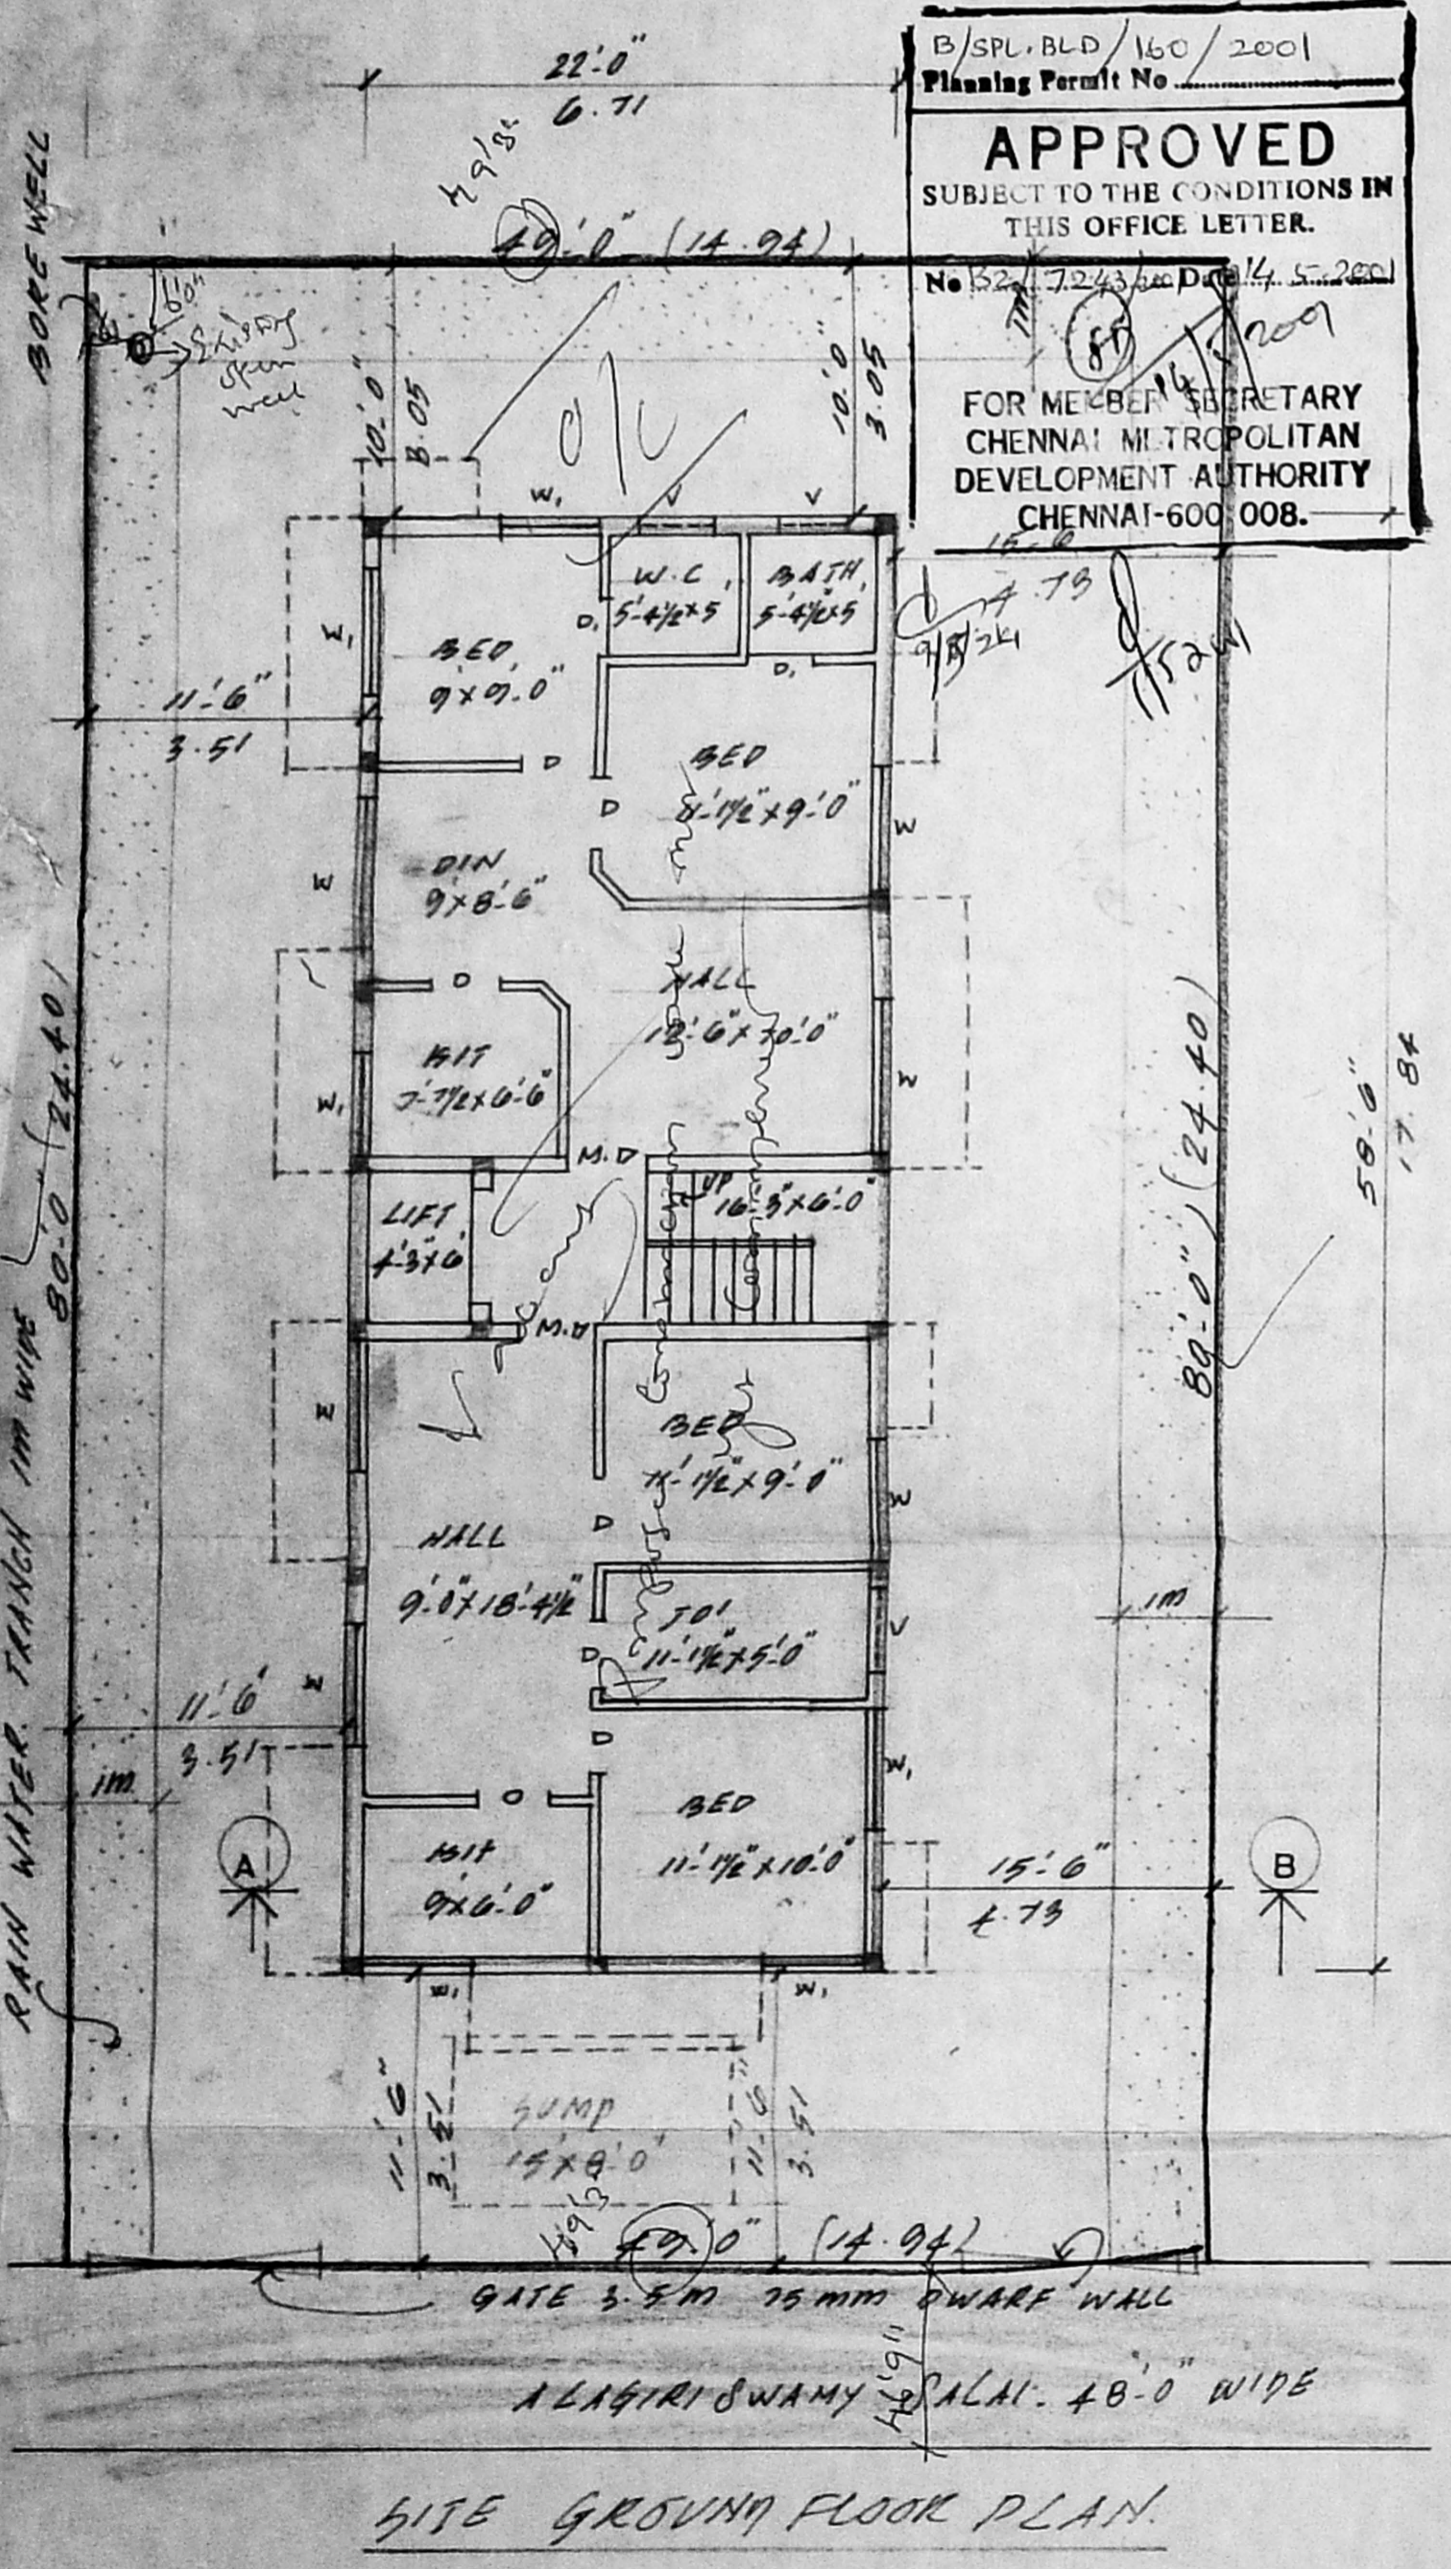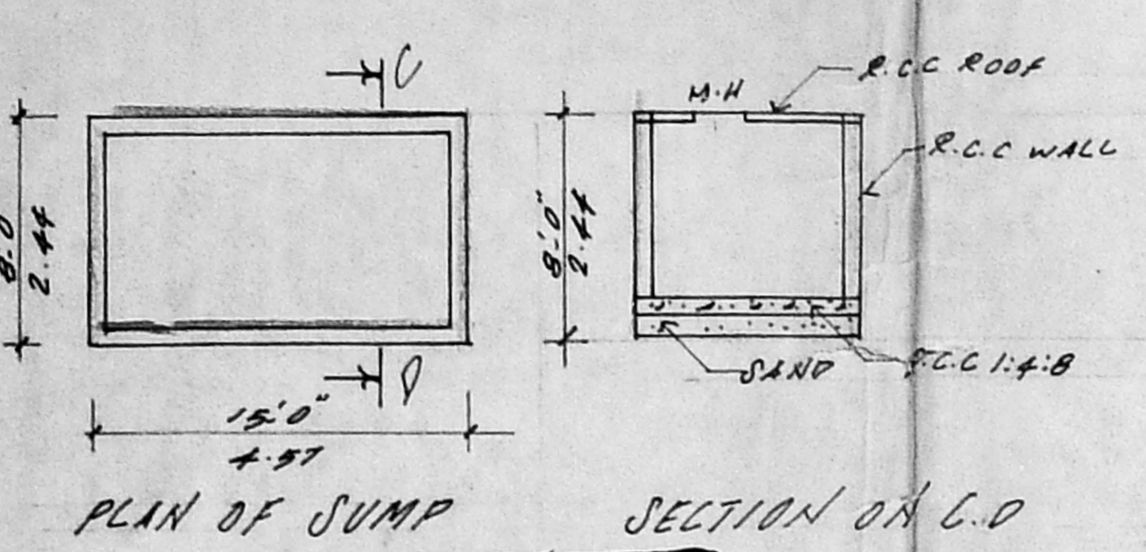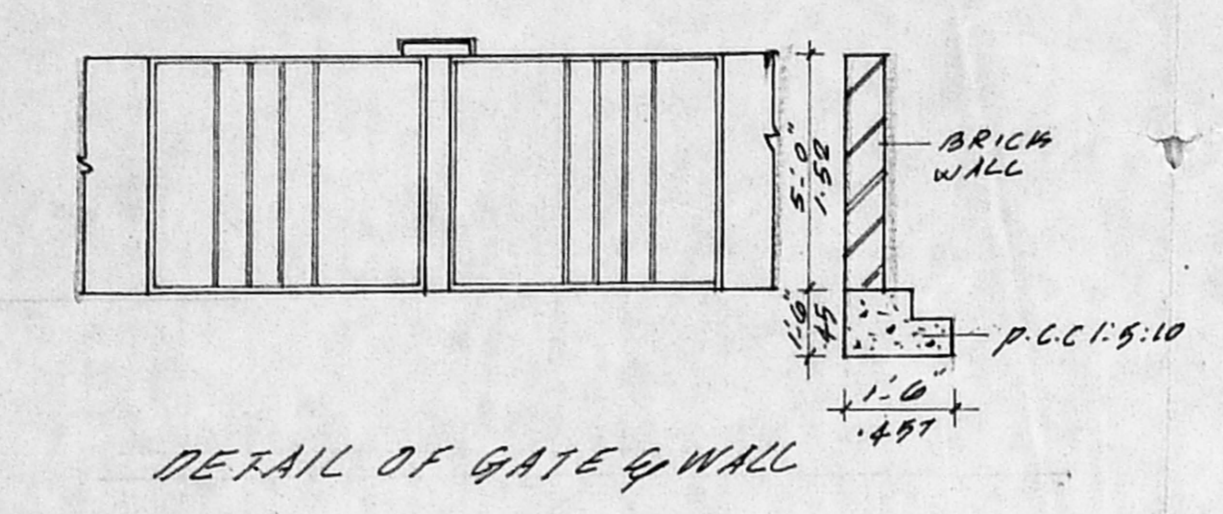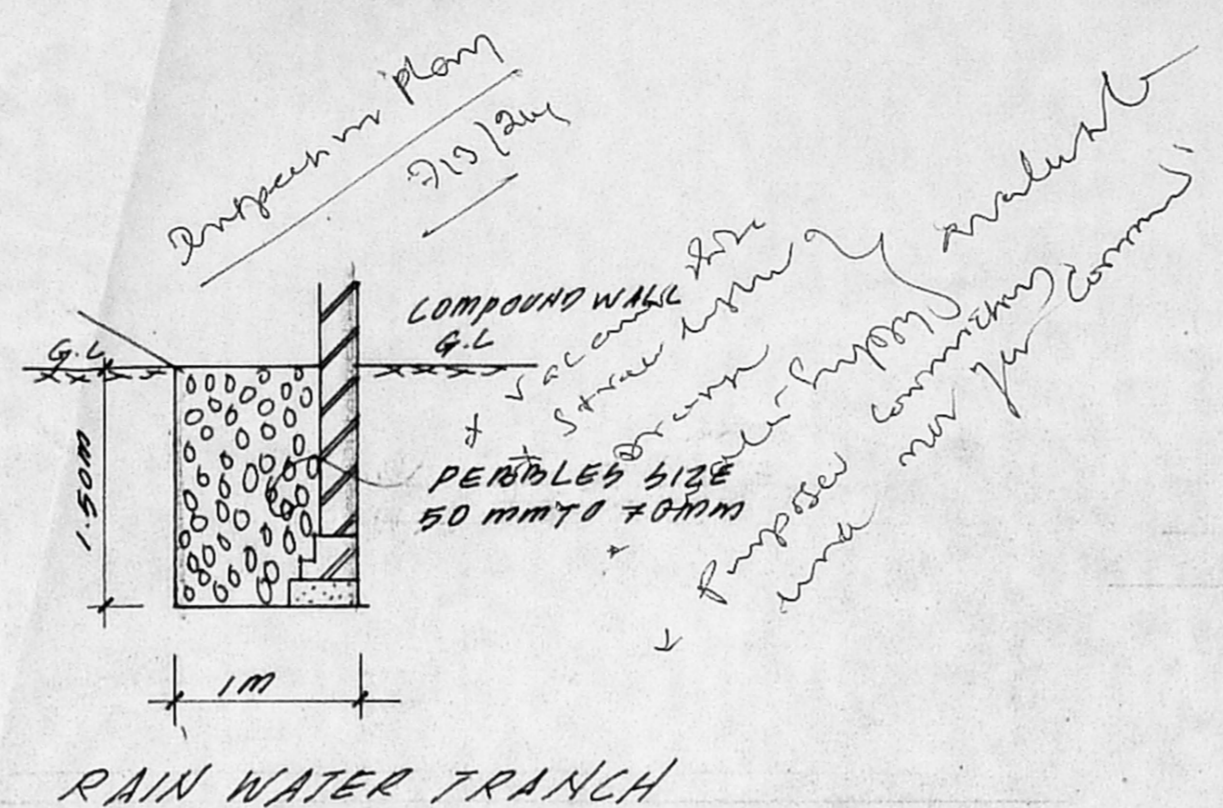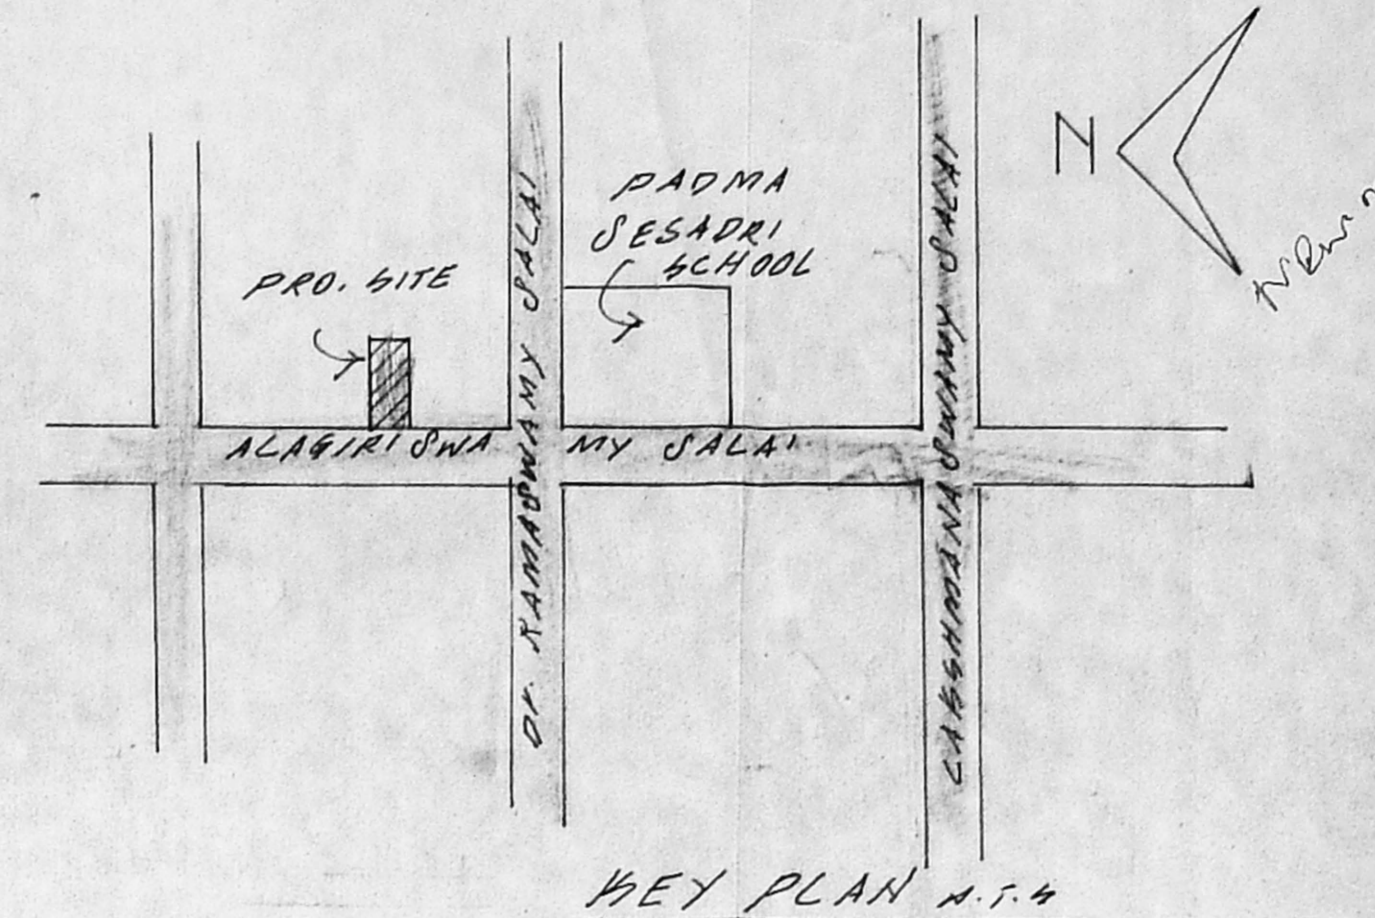

B/SPL. BLD/160/2001  
 Planning Permit No.  
**APPROVED**  
 SUBJECT TO THE CONDITIONS IN THIS OFFICE LETTER.  
 No. 152/17243/2001 Dated 14.5.2001  
 FOR MEMBER SECRETARY  
 CHENNAI METROPOLITAN  
 DEVELOPMENT AUTHORITY  
 CHENNAI-600 008.

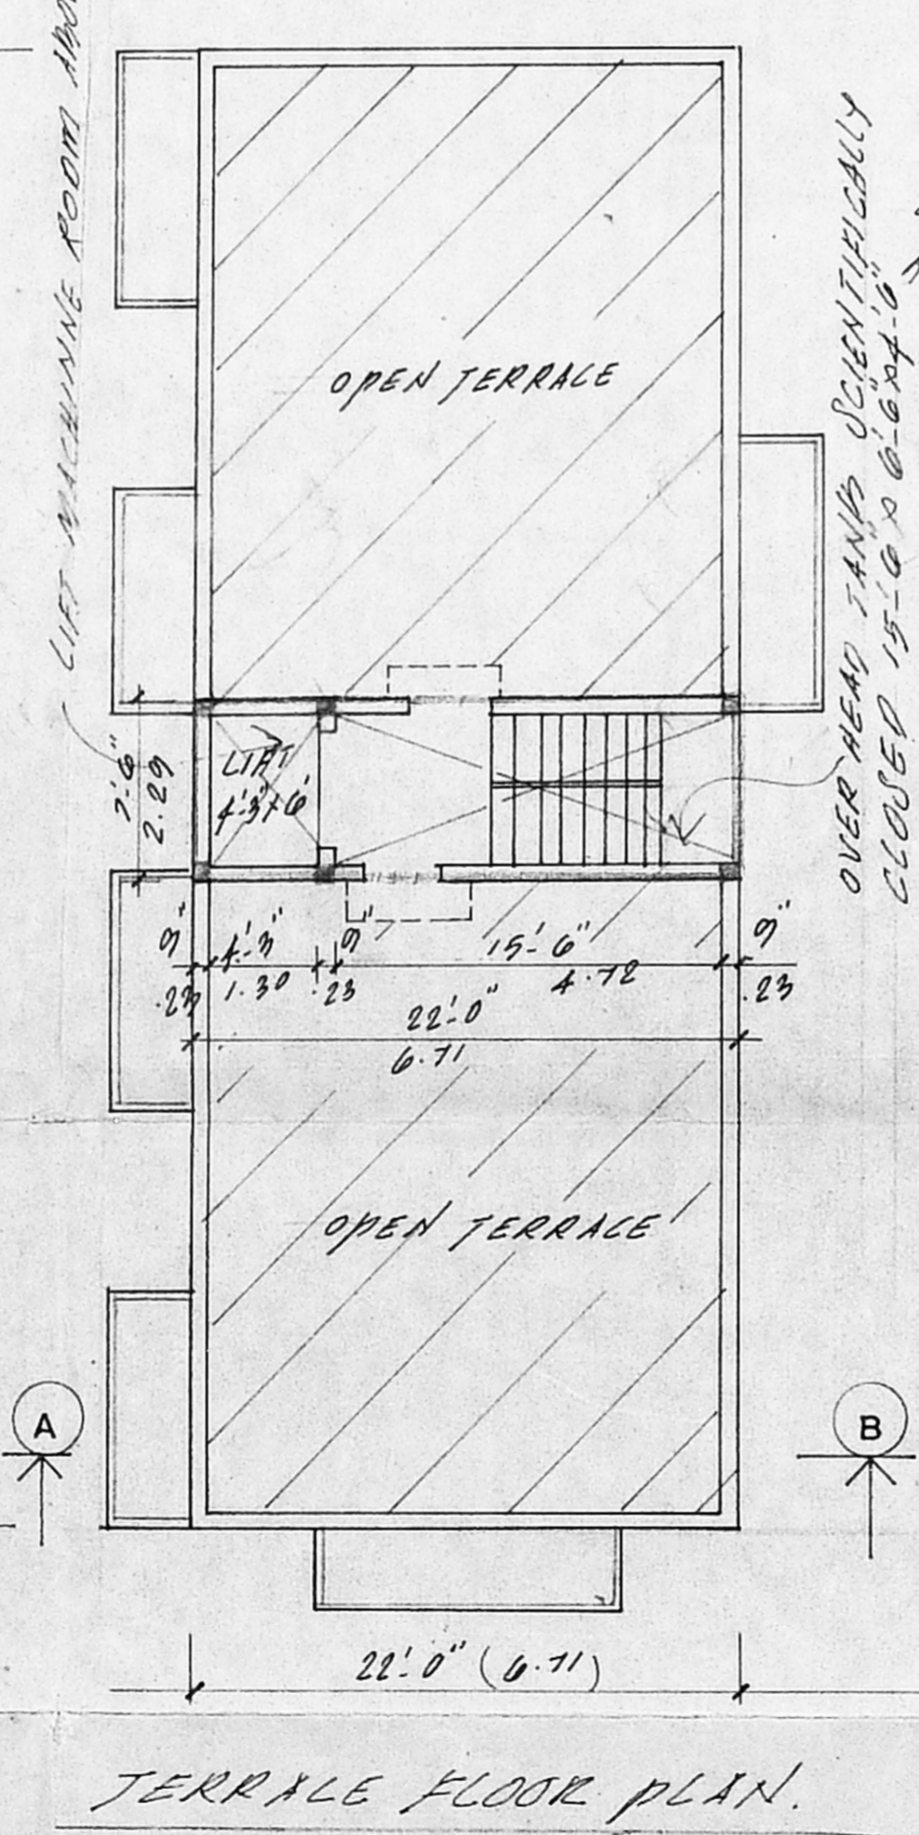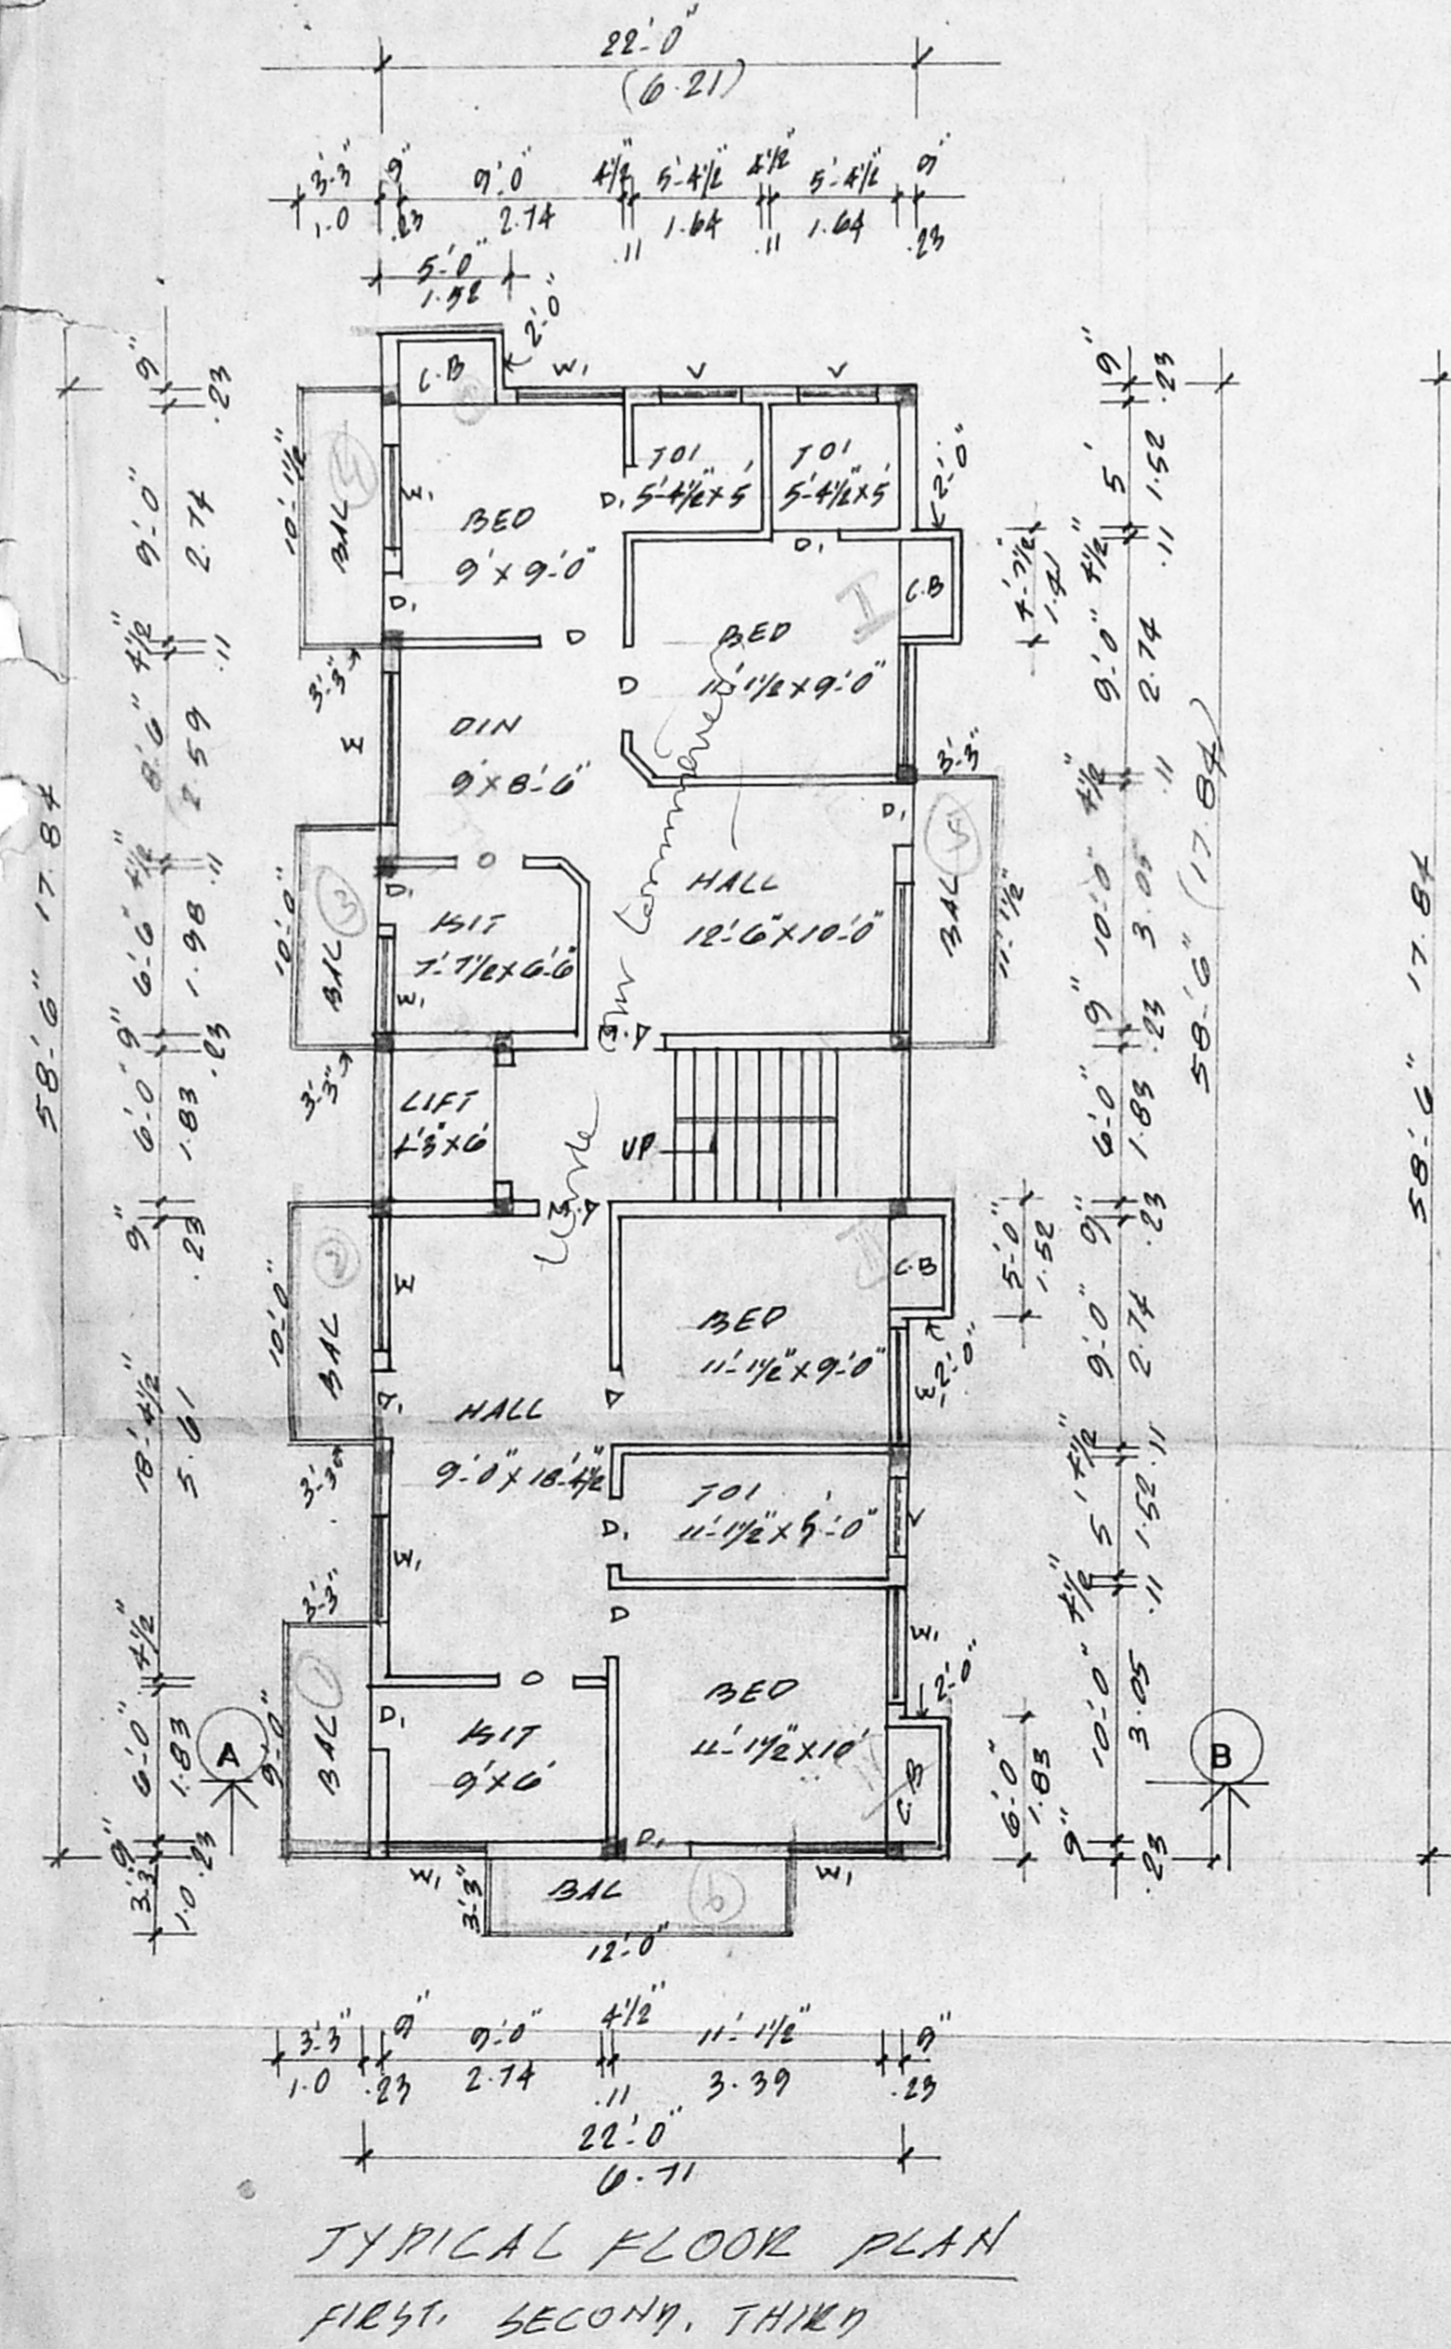

OVER HEAD TANK SCIENTIFICALLY  
 CLOSED 15'-0" x 6'-0" x 4'-6"

LIFT MACHINNE ROOM  
 OVER HEAD TANK SCIENTIFICALLY  
 CLOSED 15'-0" x 6'-0" x 4'-6"

