



FRONT (NORTHERN SIDE) ELEVATION

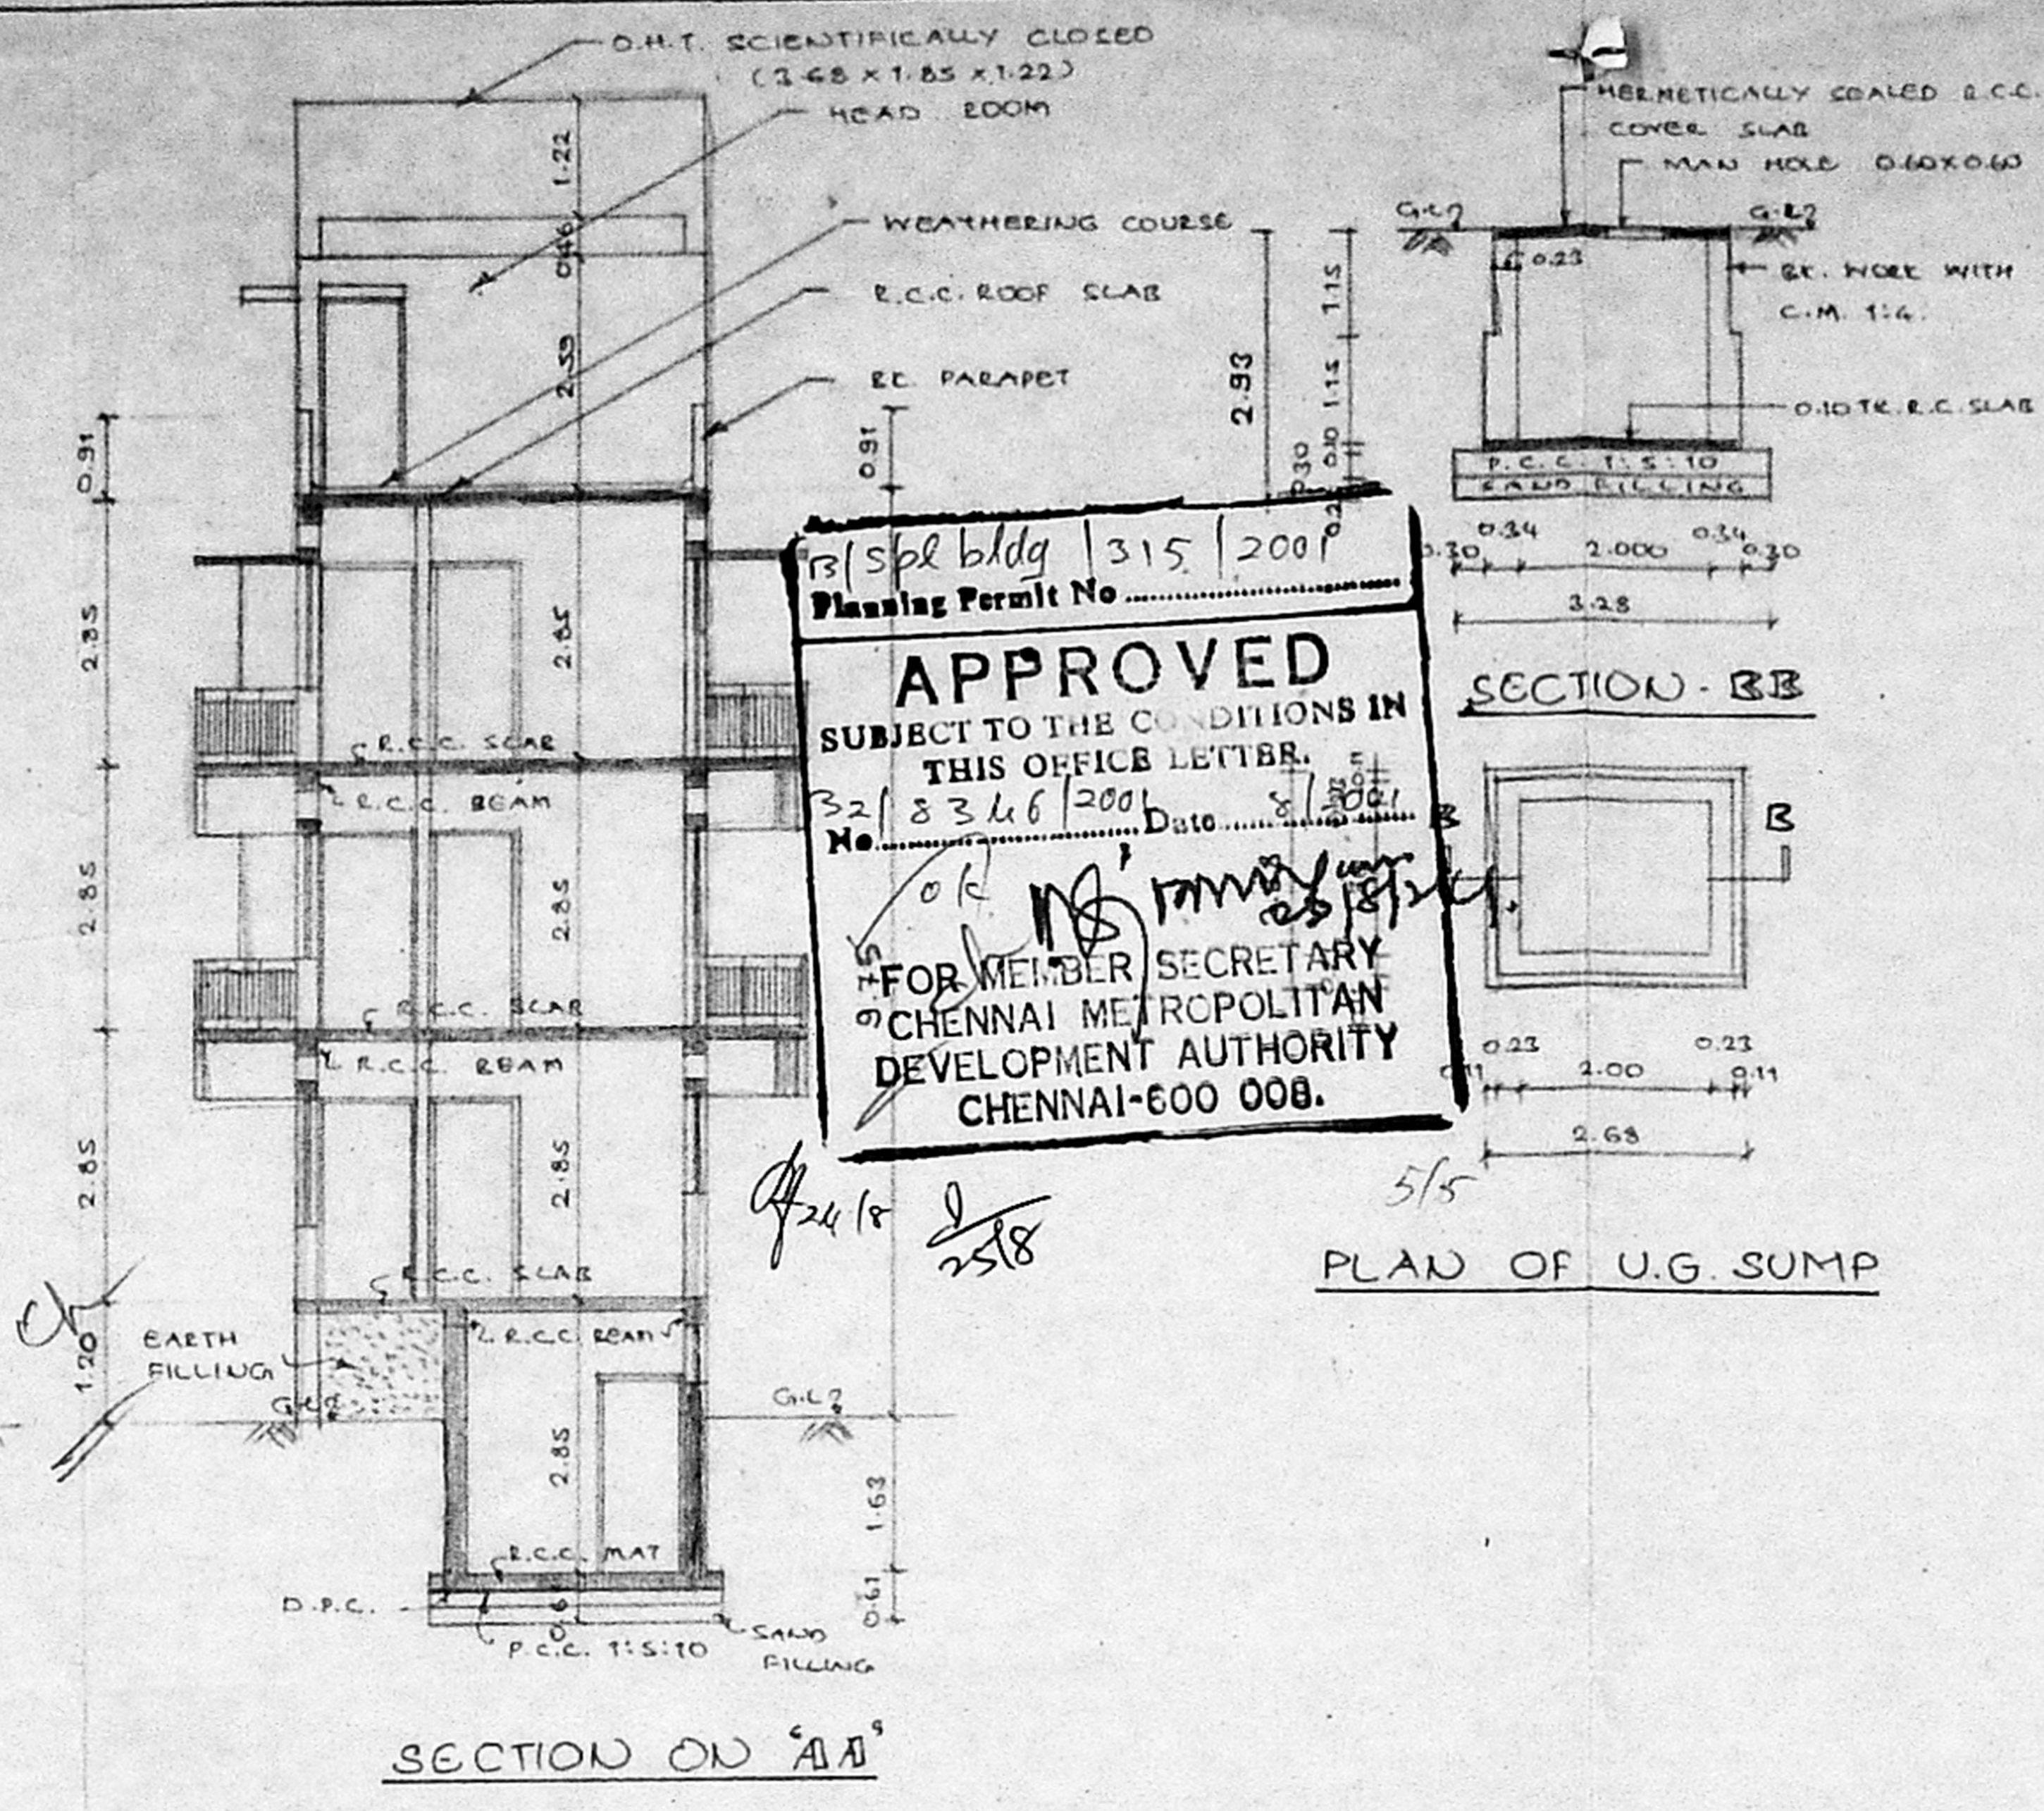


SECTION ON AA

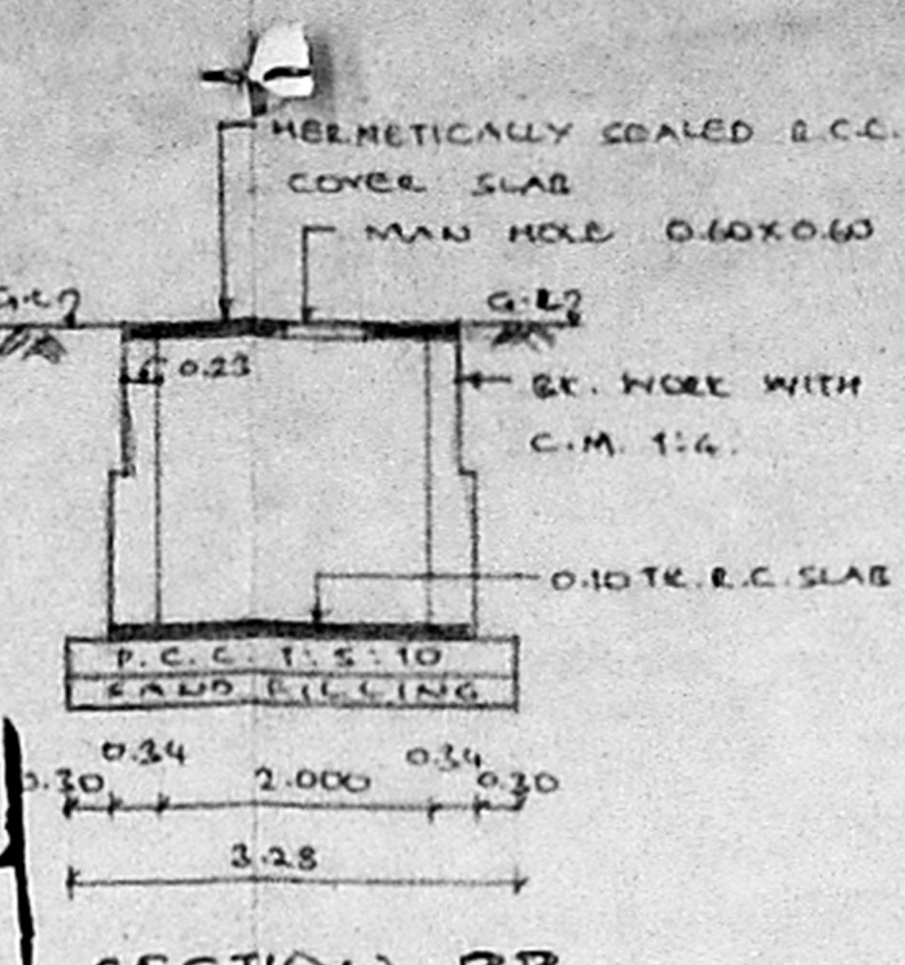


SECTION - BB


PLAN OF U.G. SUMP

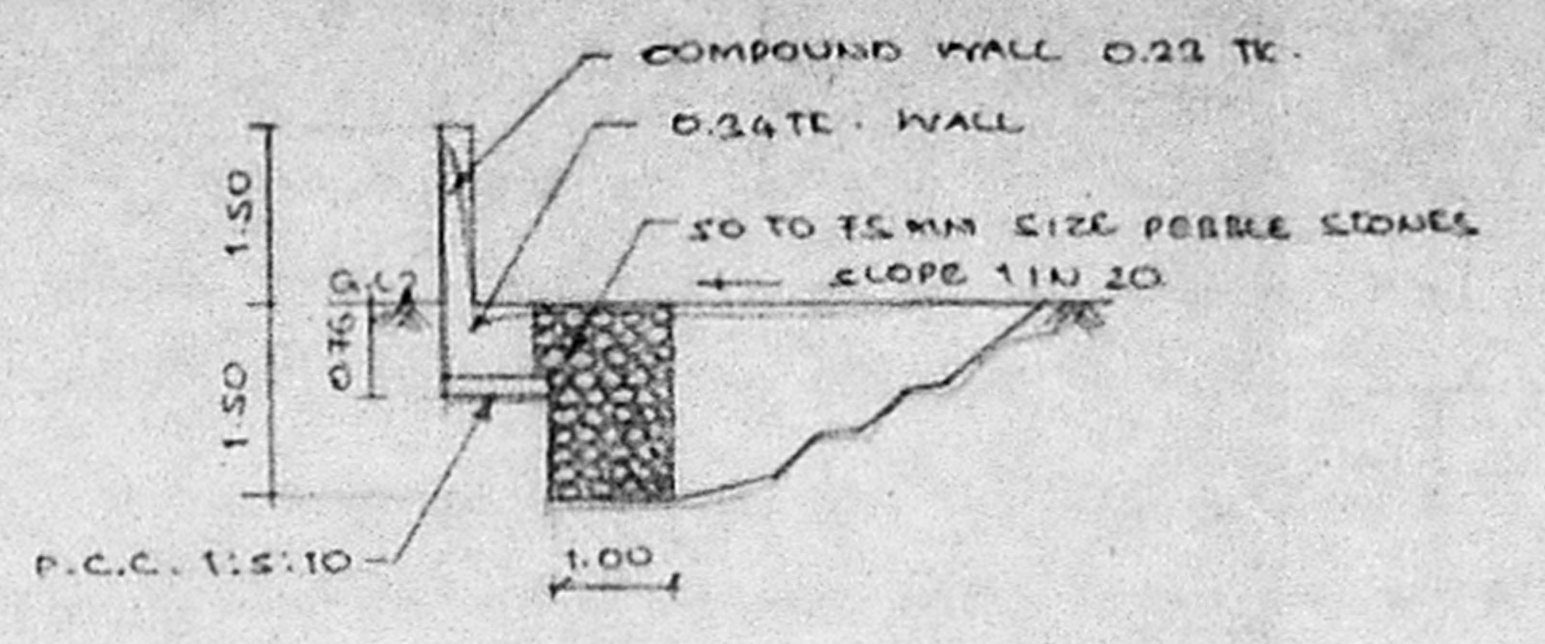


RAIN WATER COLLECTION TRENCH

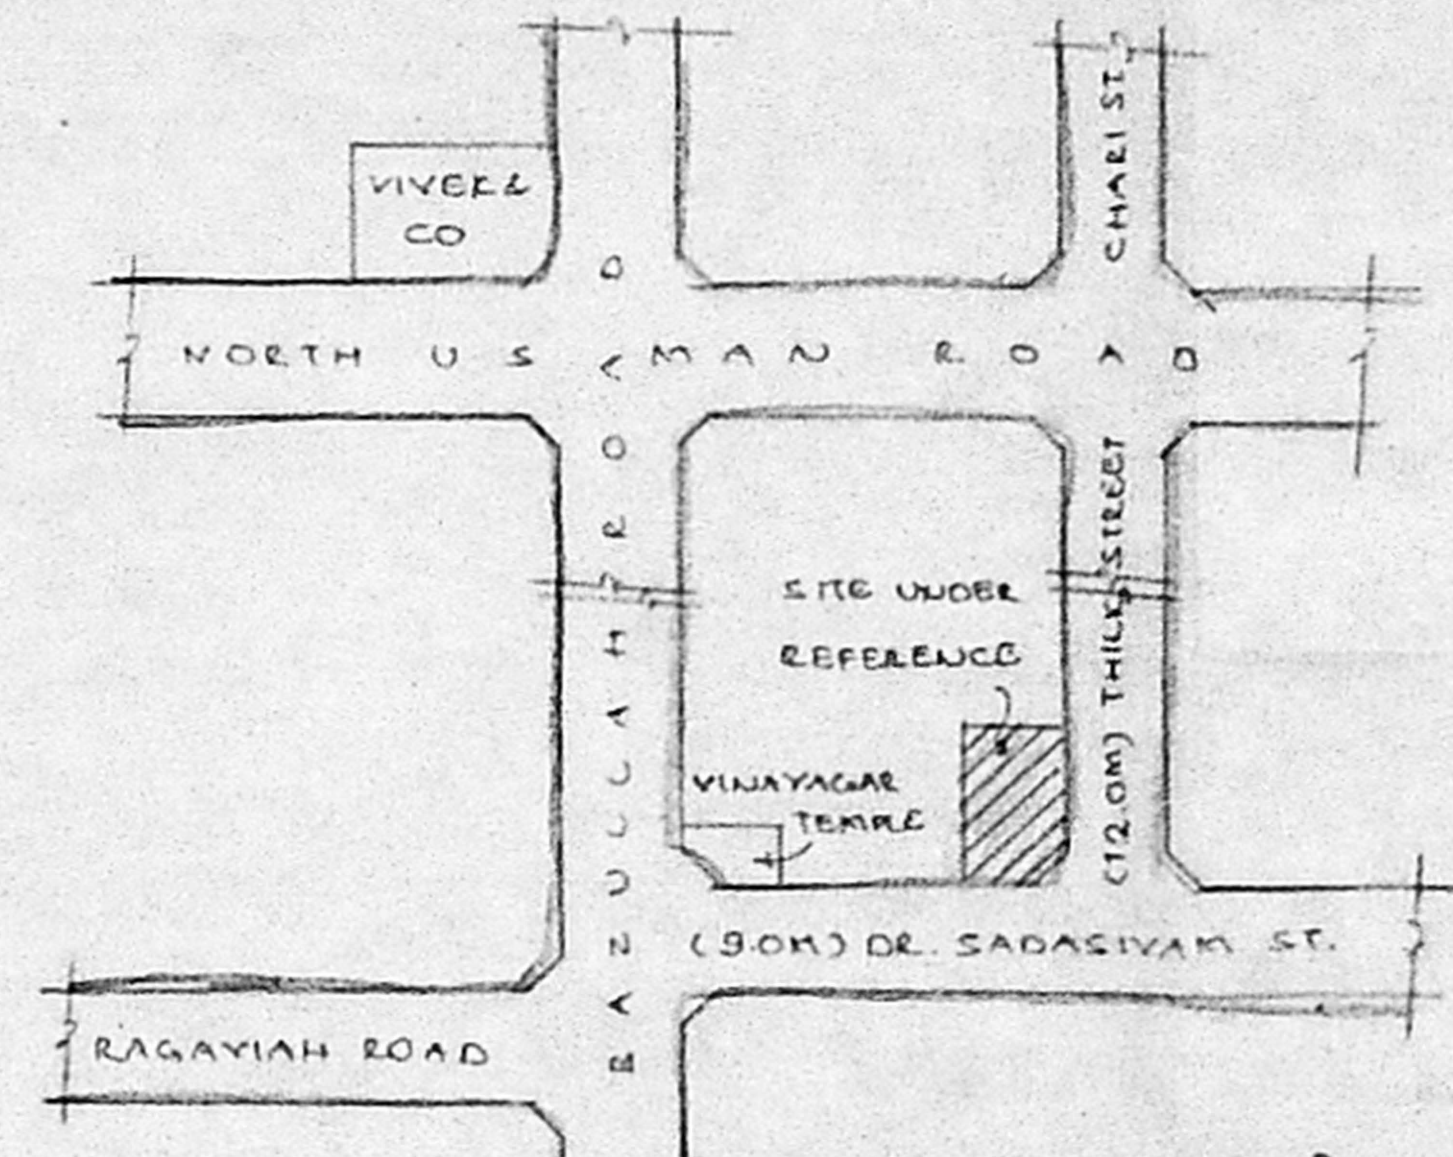


KEY PLAN SCALE: U.T.S.

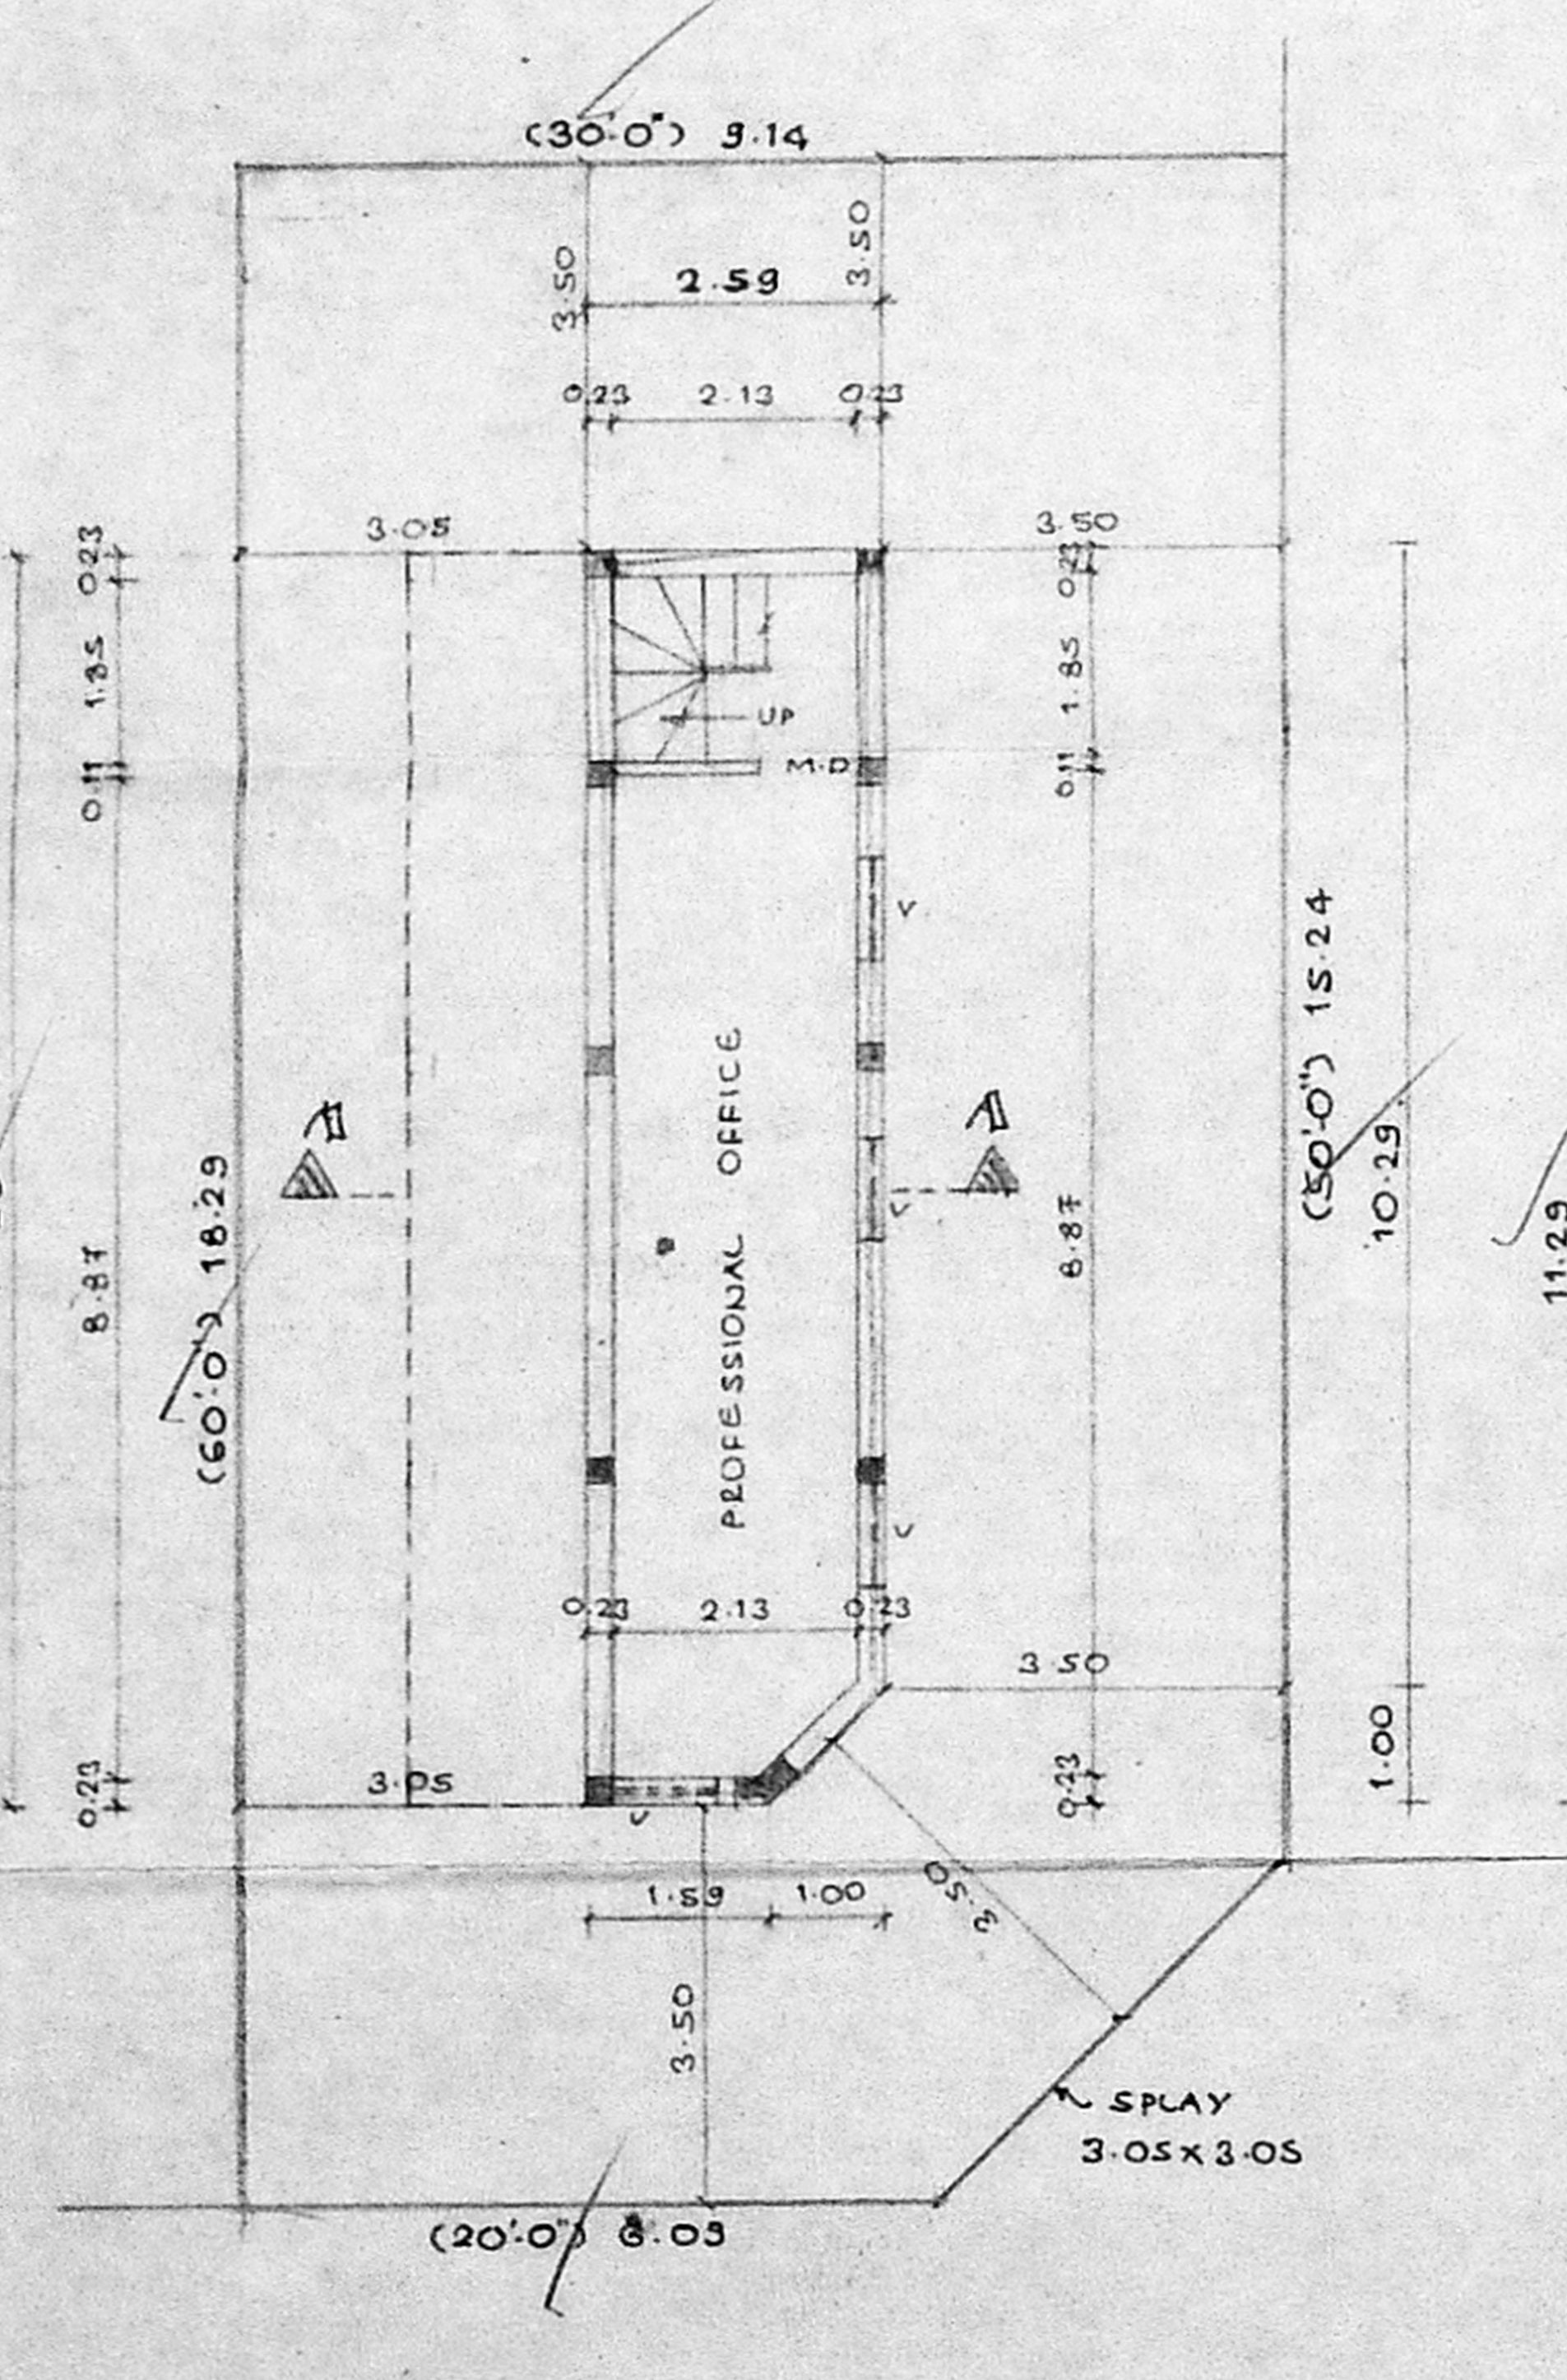


SITE CUM BASEMENT FLOOR PLAN

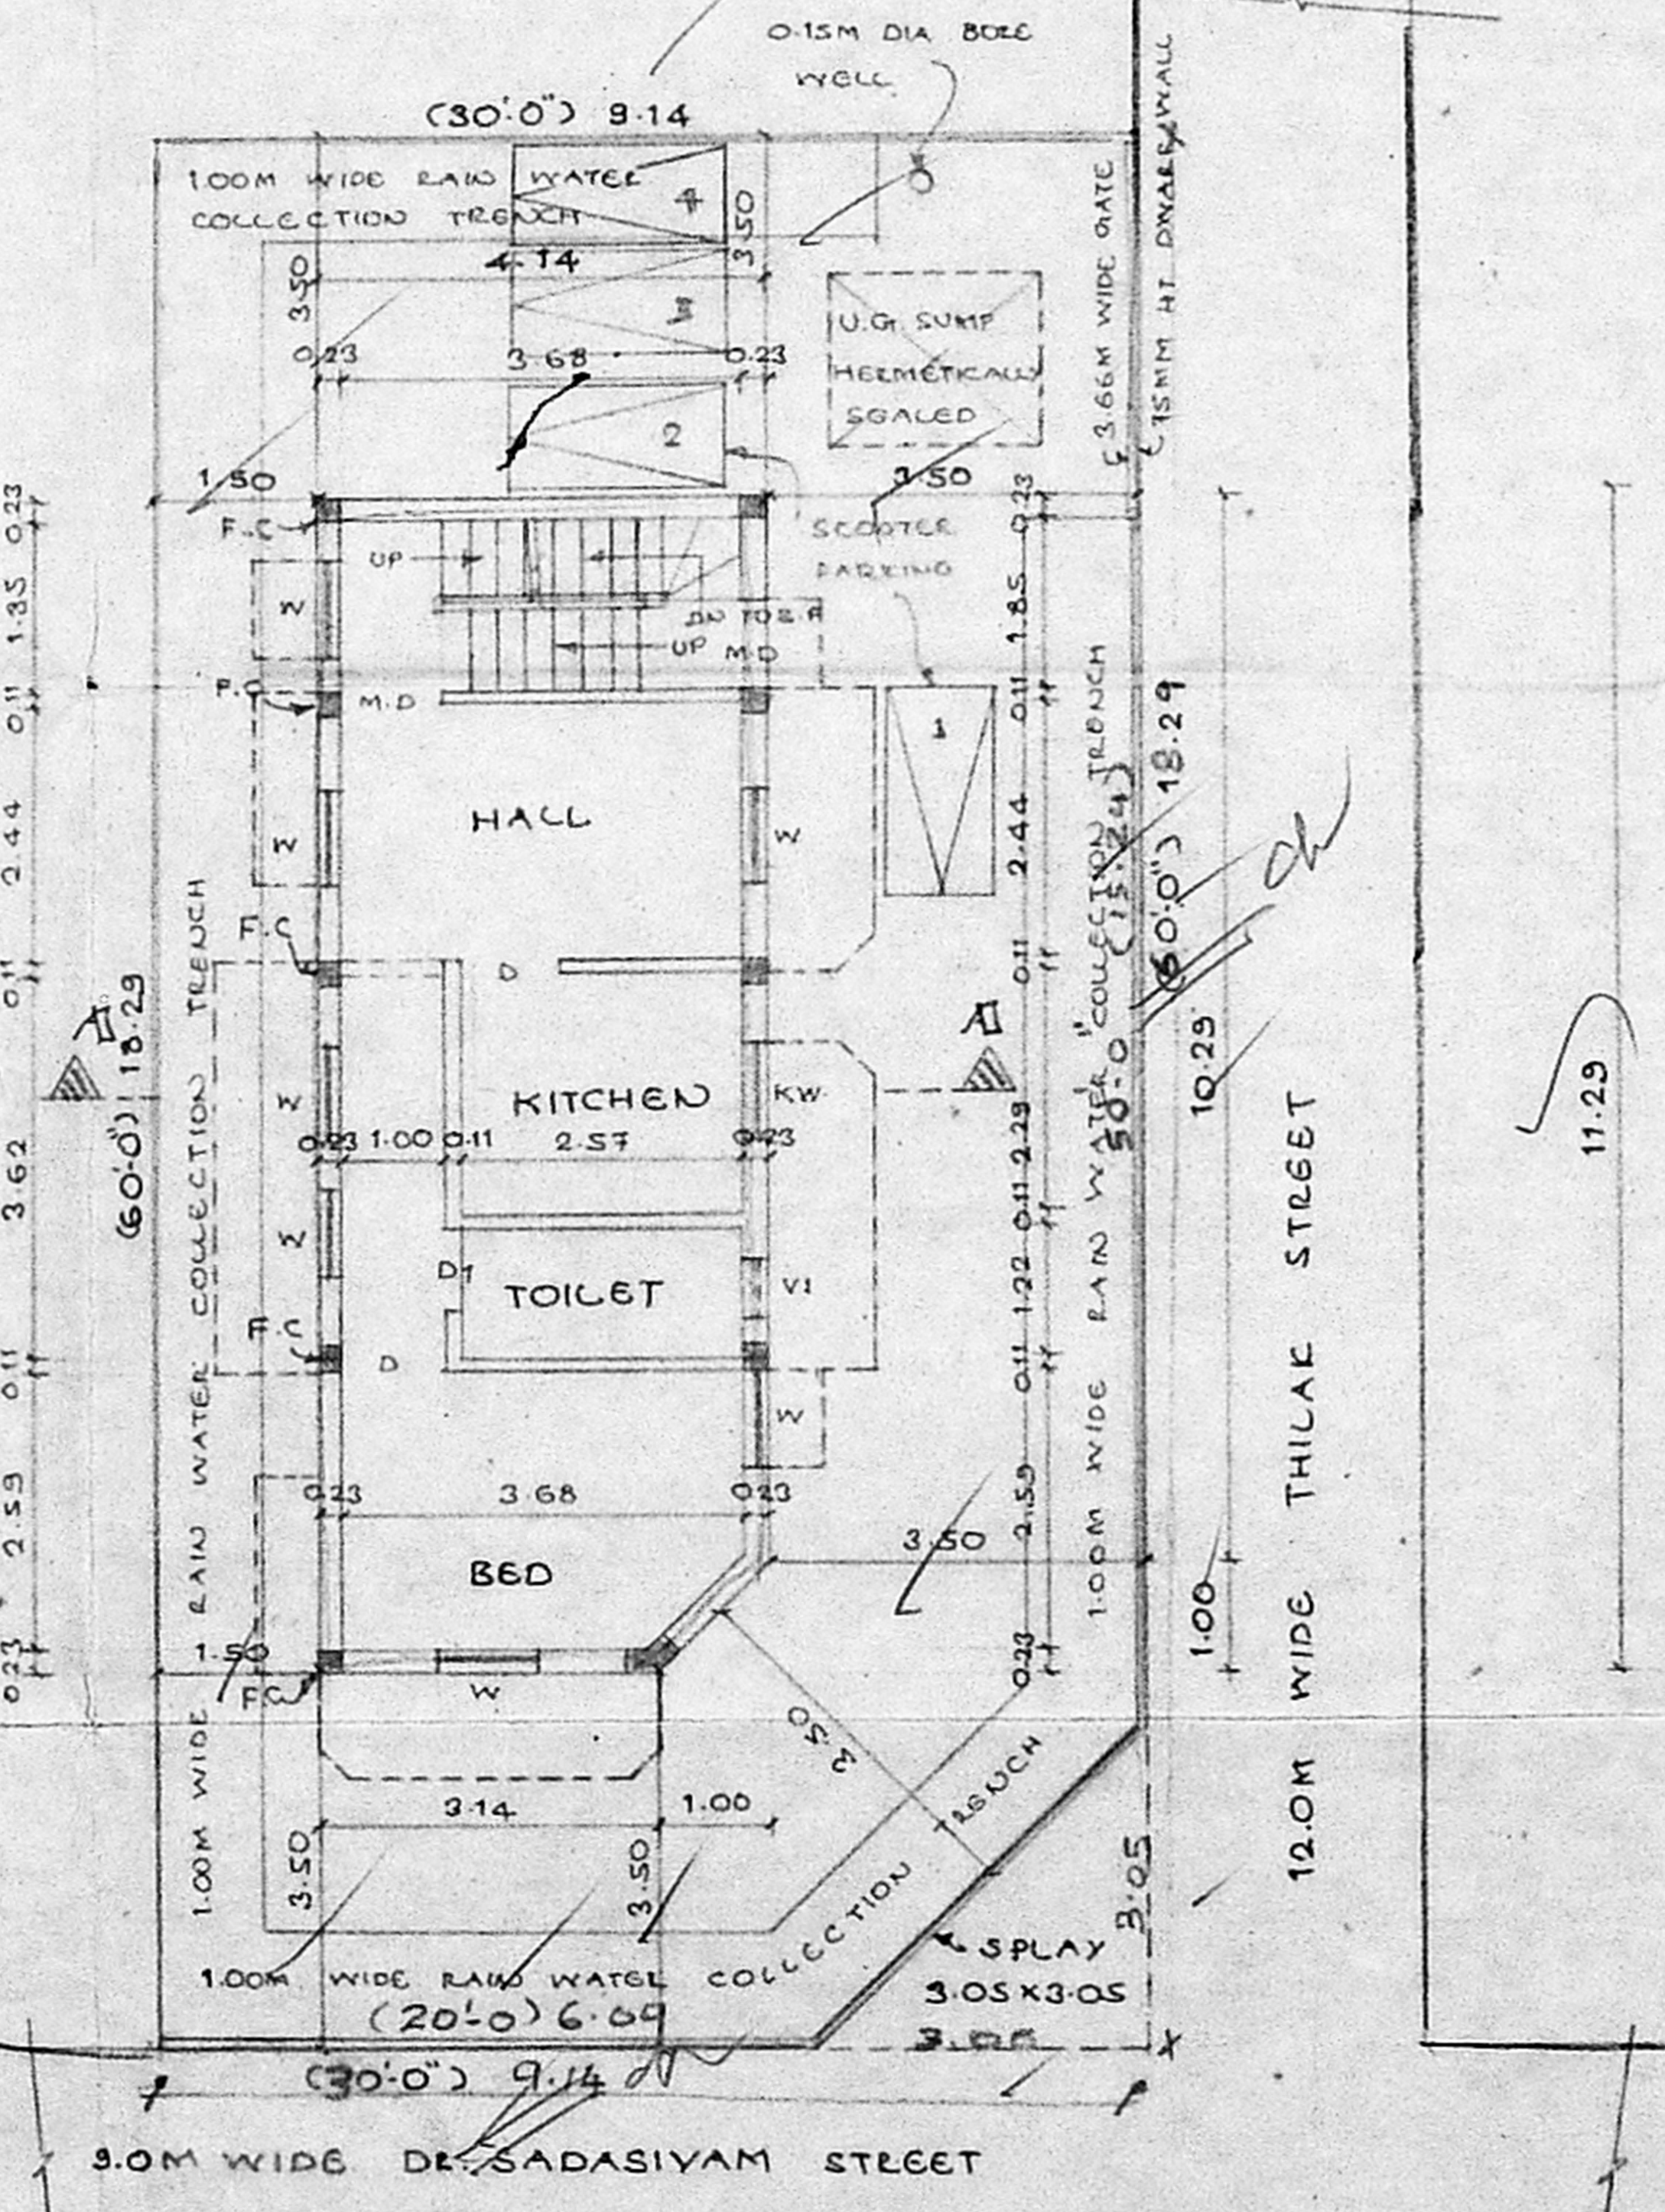

SITE CUM GROUND FLOOR PLAN

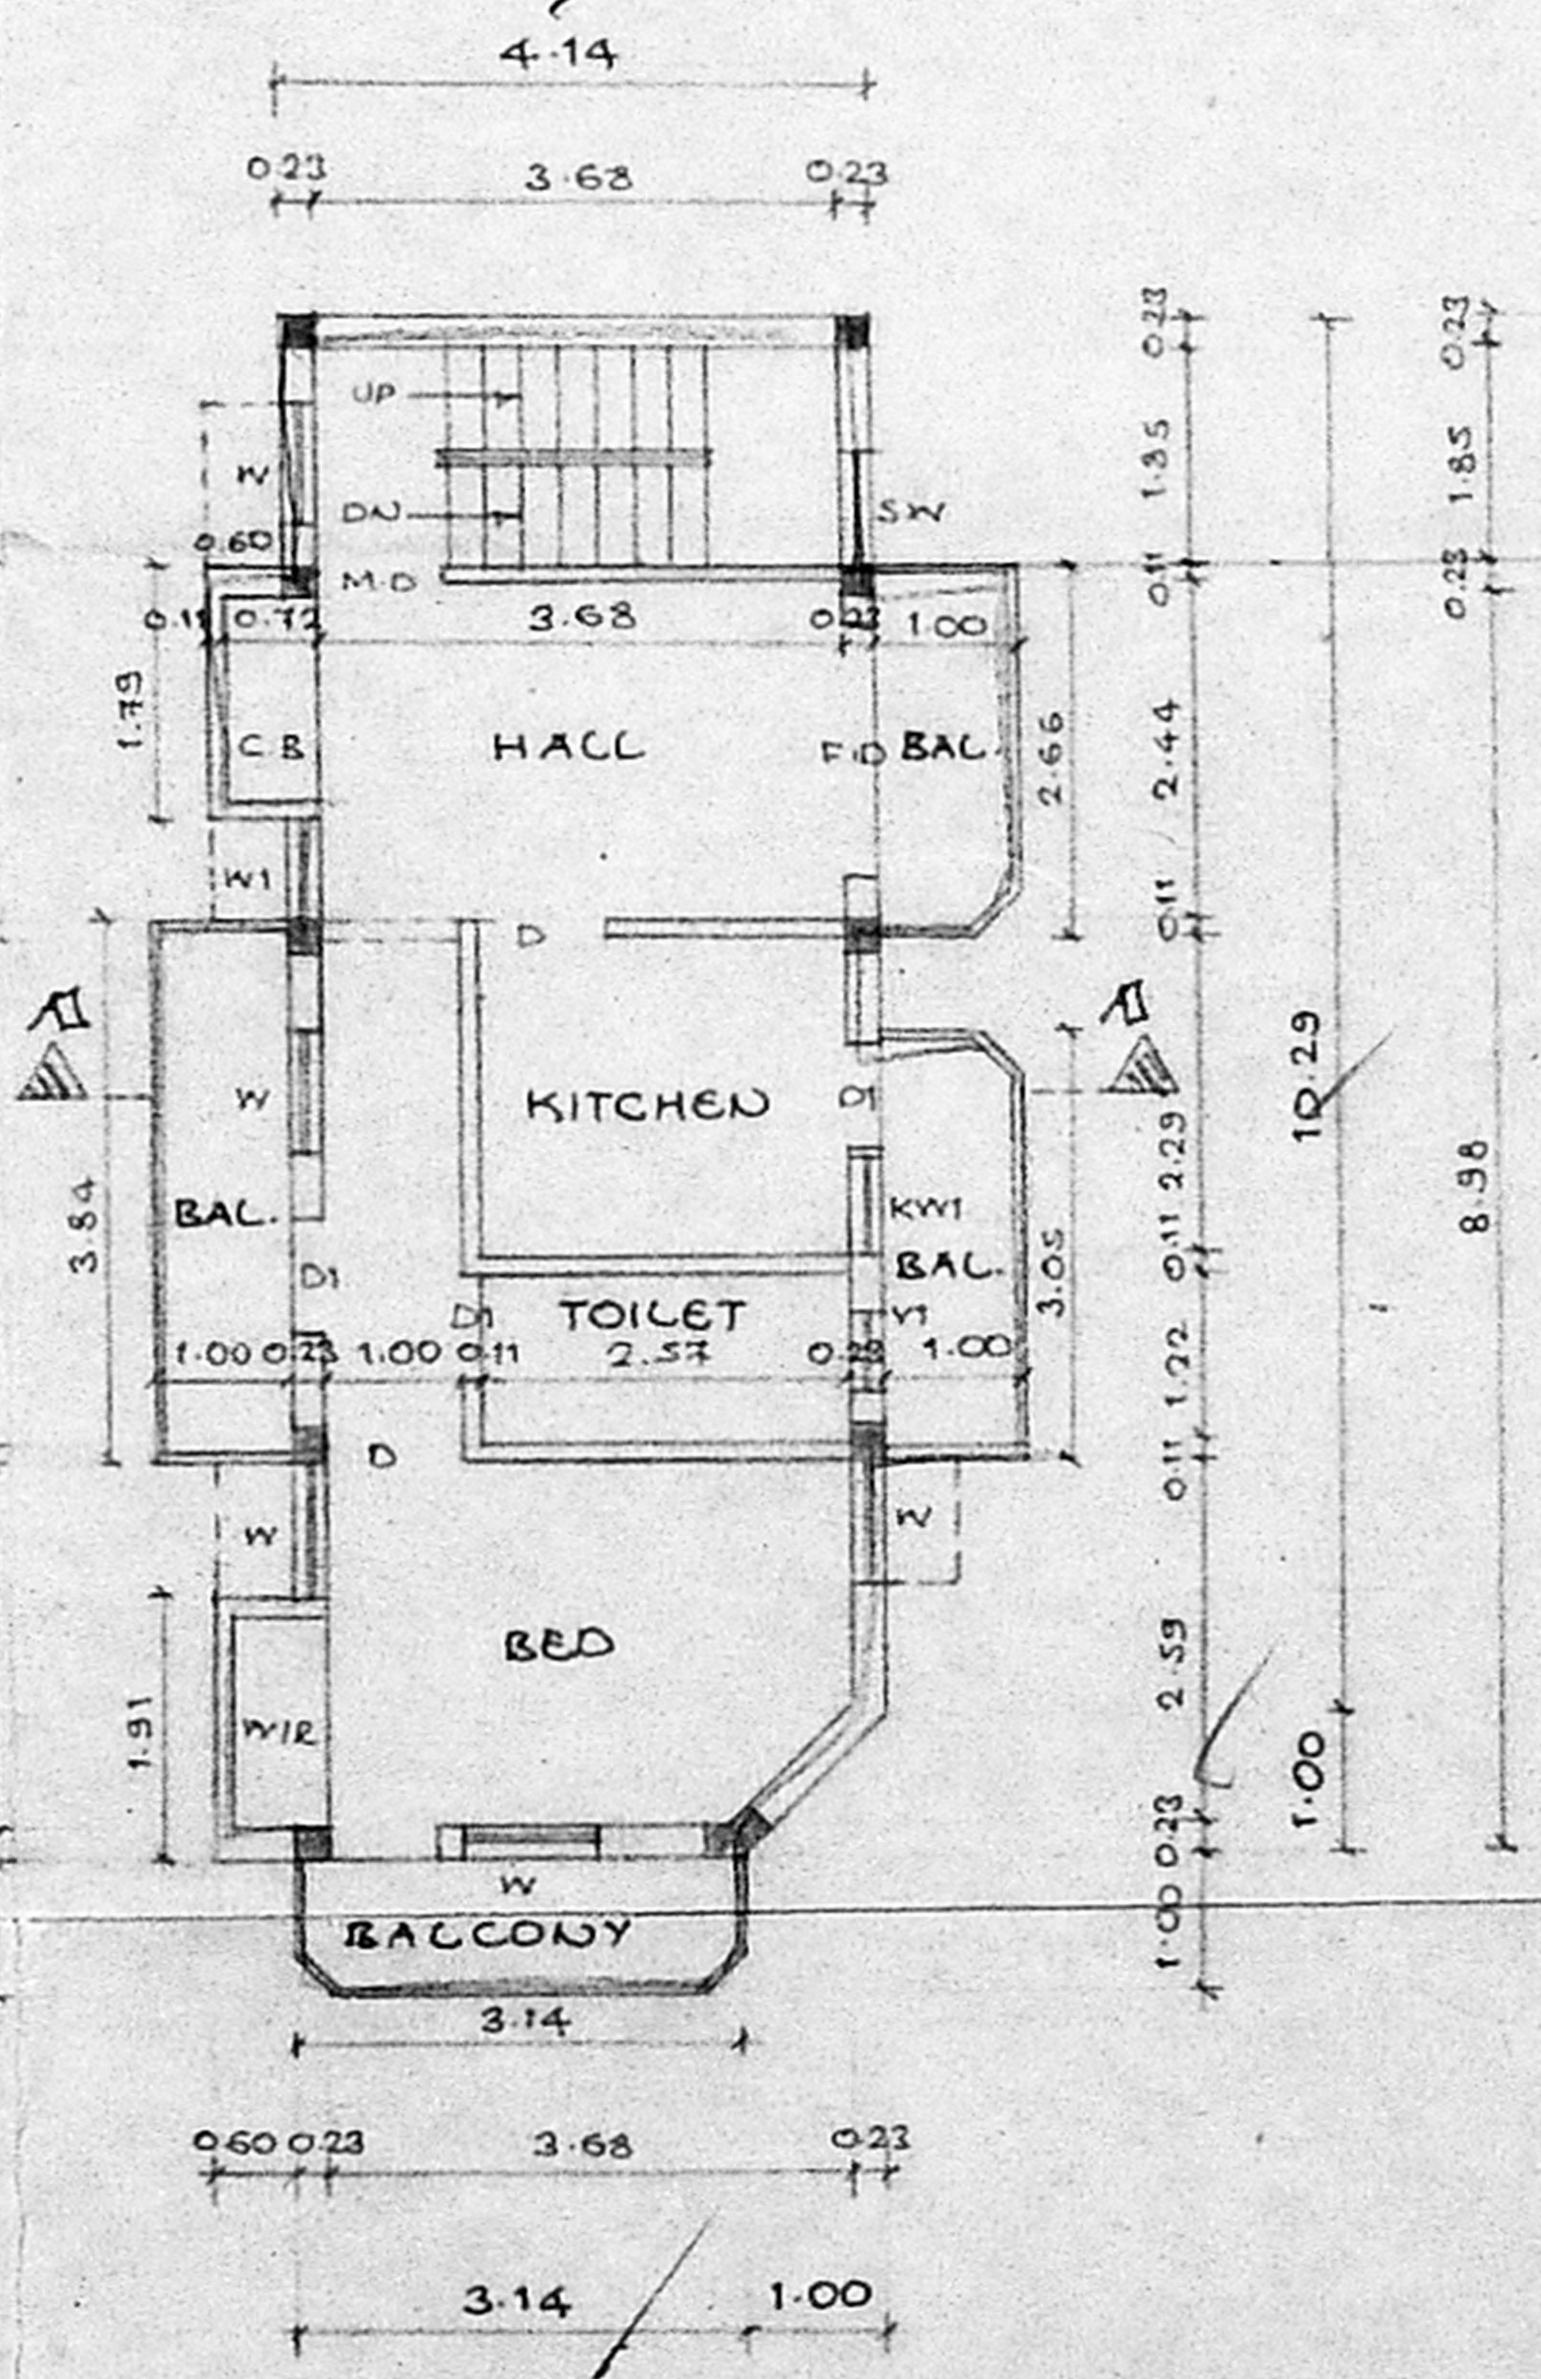

FIRST & SECOND FLOOR PLAN

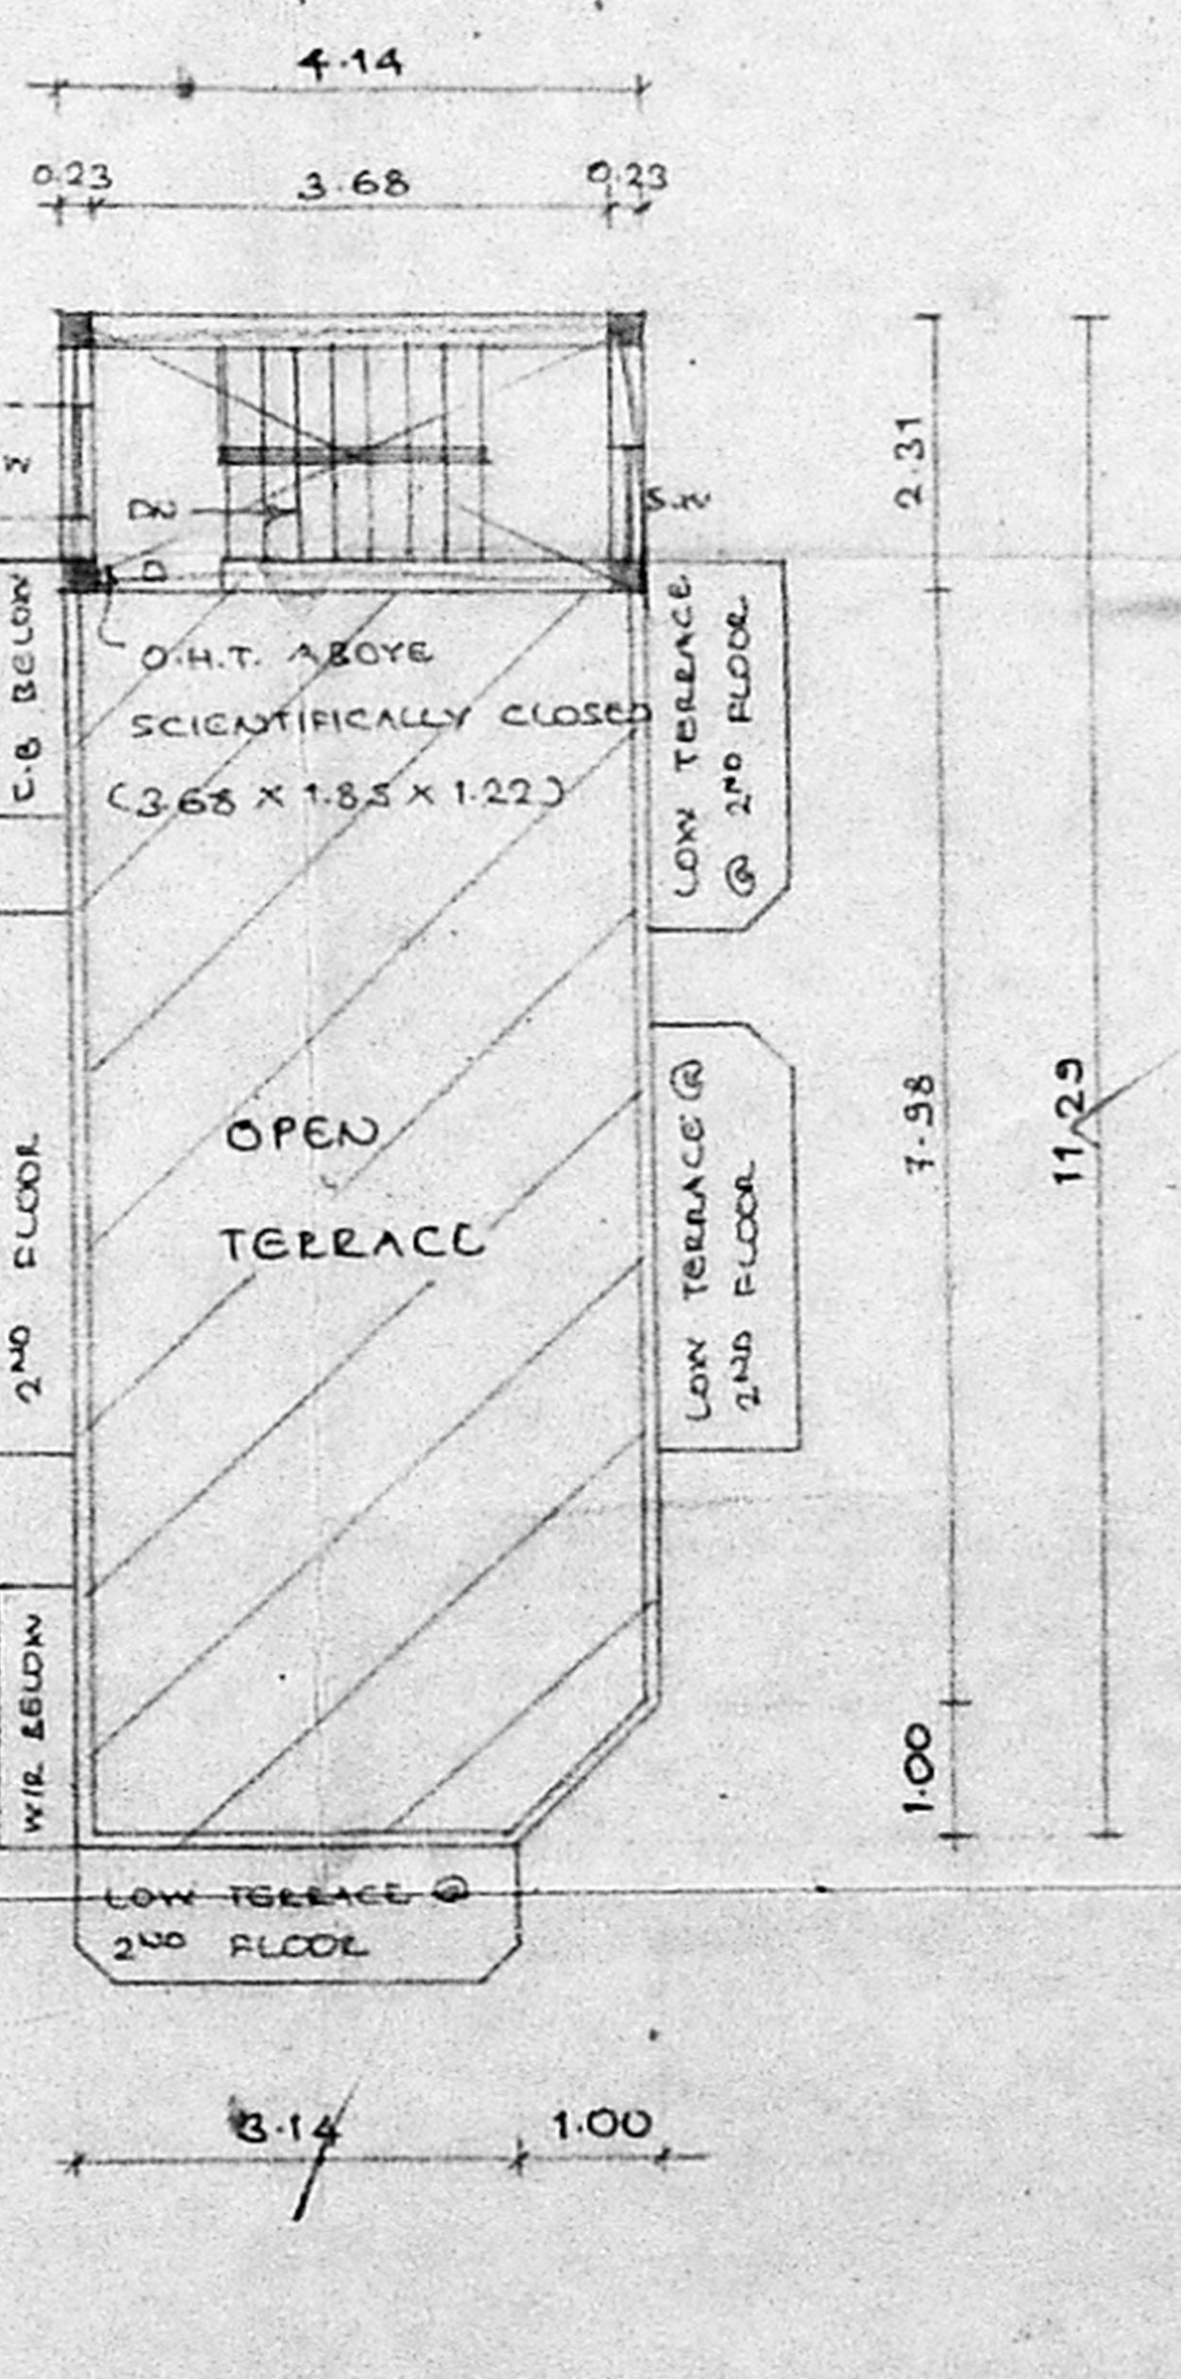

TERRACE FLOOR PLAN

32/33/34/35/36/2001  
 Planning Permit No. 32/33/34/35/36/2001  
**APPROVED**  
 SUBJECT TO THE CONDITIONS IN THIS OFFICE LETTER.  
 No. 32/33/34/35/36/2001  
 FOR MEMBER SECRETARY  
 CHENNAI METROPOLITAN  
 DEVELOPMENT AUTHORITY  
 CHENNAI-600 008.

JOINERY

M.D. MAIL DOOR	1.00 X 2.13
P.D. PEECH DOOR	1.53 X 2.13
D. DOOR	1.13 X 2.13
DI. "	1.13 X 2.13
W. WINDOW	1.13 X 2.13
WI. "	1.13 X 2.13
KW. KIT. WINDOW	0.91 X 1.07
KWI. "	0.91 X 1.07
V. VENTILATOR	0.61 X 0.61

Revised Plan  
 Dt. 14.06.2001  
**CMDA (B.E.) No. 1**  
 C. No. 32/33/34/35/36/2001  
 Asst. Scrutiny P.A. 21/06/2001

- SPECIFICATION
- FOUNDATION IN R.C.C. MAT OVER P.C.C. & SAND
  - BK. NOLE IN C-STRUCTURE & PARAPET WALL ETC. TO BE IN C.M. 1:4
  - R.C.C. PLINTH BEAM, LINTEL, SUNEHADE AND ROOF SLAB ETC. TO BE IN C.C. 1:2:4
  - MOSAIC FLOORING IN C.M. 1:4
  - ALL WOOD WORK ARE TEAK & GOURA WOOD.
  - PLASTERING OF WALL IN C.M. 1:4
  - W. COURSE IN C.M. AND TWO COURSE OF PLAT TILES LAID TO SLOPE.

COLOR INDEX

PROPOSED	---
SITE BOUNDARY	---
ROAD	---

AREA STATEMENT

CAUT. EXTENT	= 164.17 Sqm
BASEMENT FLOOR	= 28.74
GROUND FLOOR	= 46.24
FIRST FLOOR	= 61.15
SECOND FLOOR	= 61.15
TOTAL	= 197.28 Sqm

PROVIDED P.S.I.	= 1.18
PLOT COVERAGE	= 36.58%

PROPOSED RESIDENTIAL BUILDING AT, NO: 1, THILAK STREET, T. NAGAR, CHENNAI. - 600 017.  
 T.S. NO: 686371, BLOCK NO: 108A  
 ZONE: 8, DIVISION: 119.



LICENSED SURVEYOR:

**K. SELVAM, B.E. AME, C. Eng (I) A.I.V.**  
 Consulting Civil Engineer, Chartered Engineer,  
 Approved Valuer & Licensed Surveyor,  
 Class-I, Reg. No: 82 2000-2001  
 Corporation of Chennai.  
 No.15, East Club Road,  
 Shenoy Nagar, Chennai-600 030.