
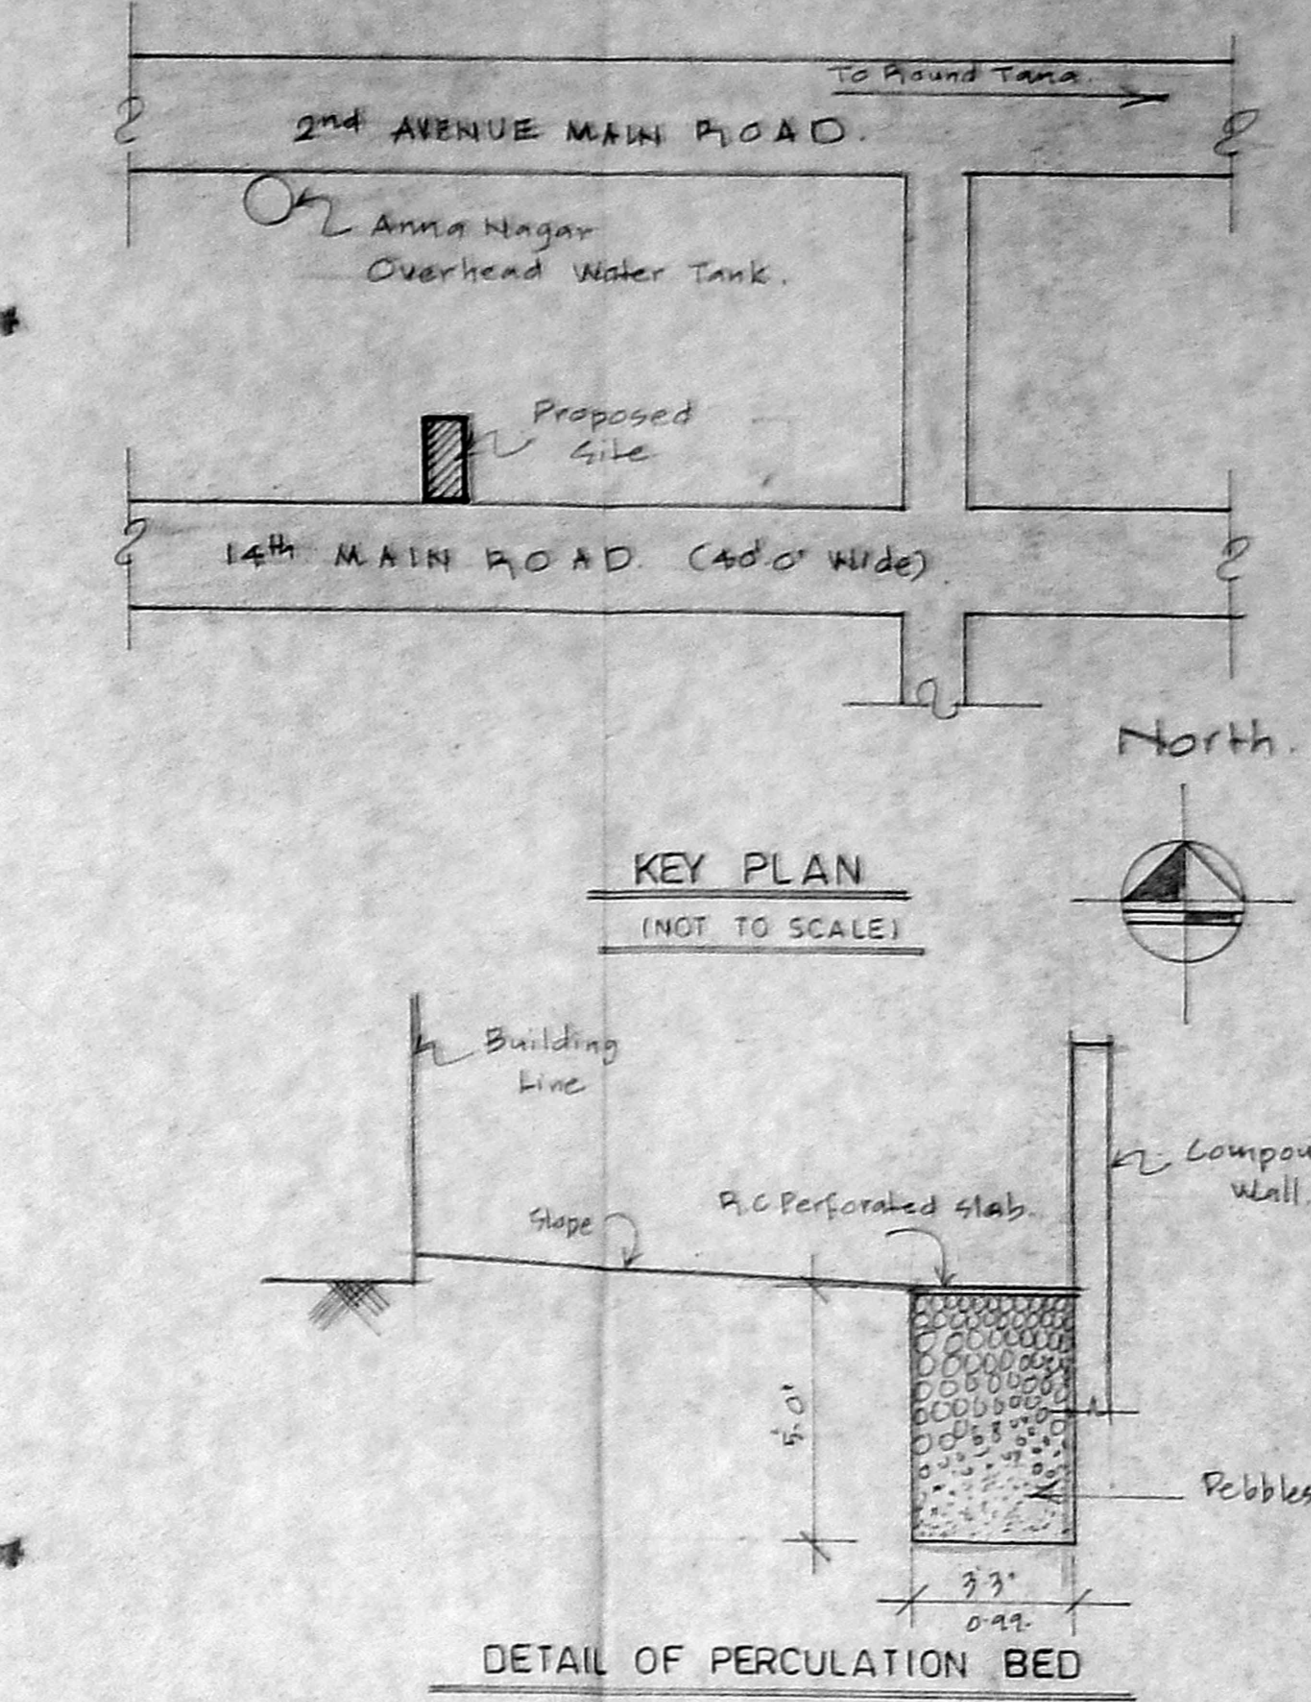
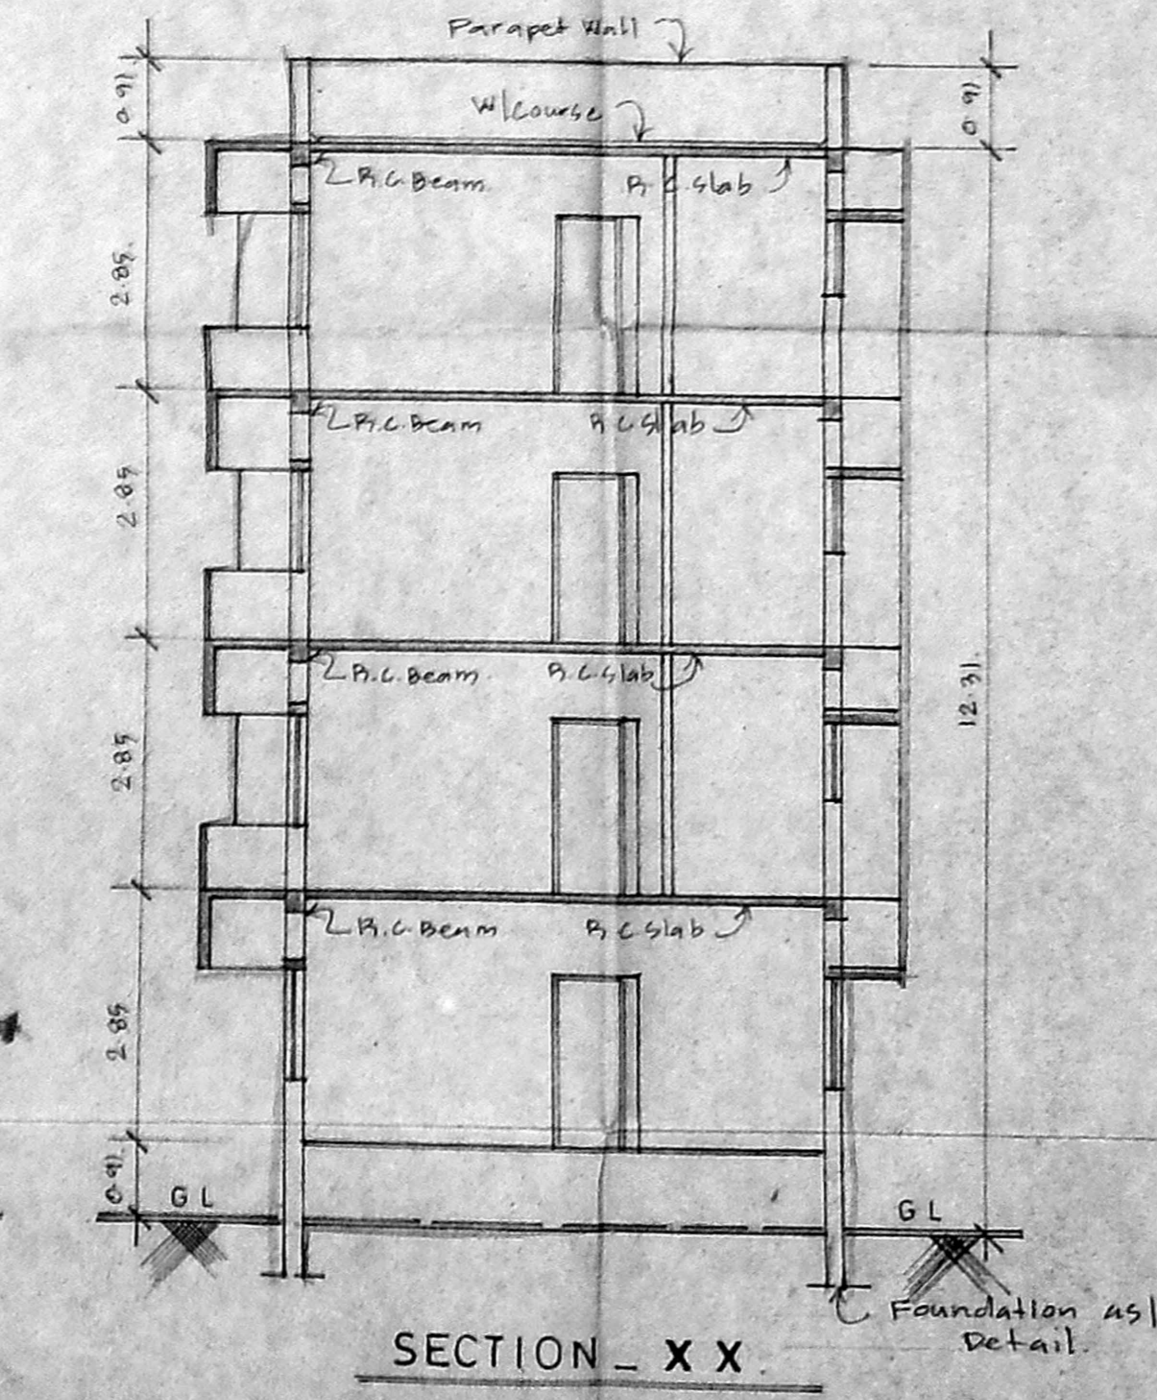
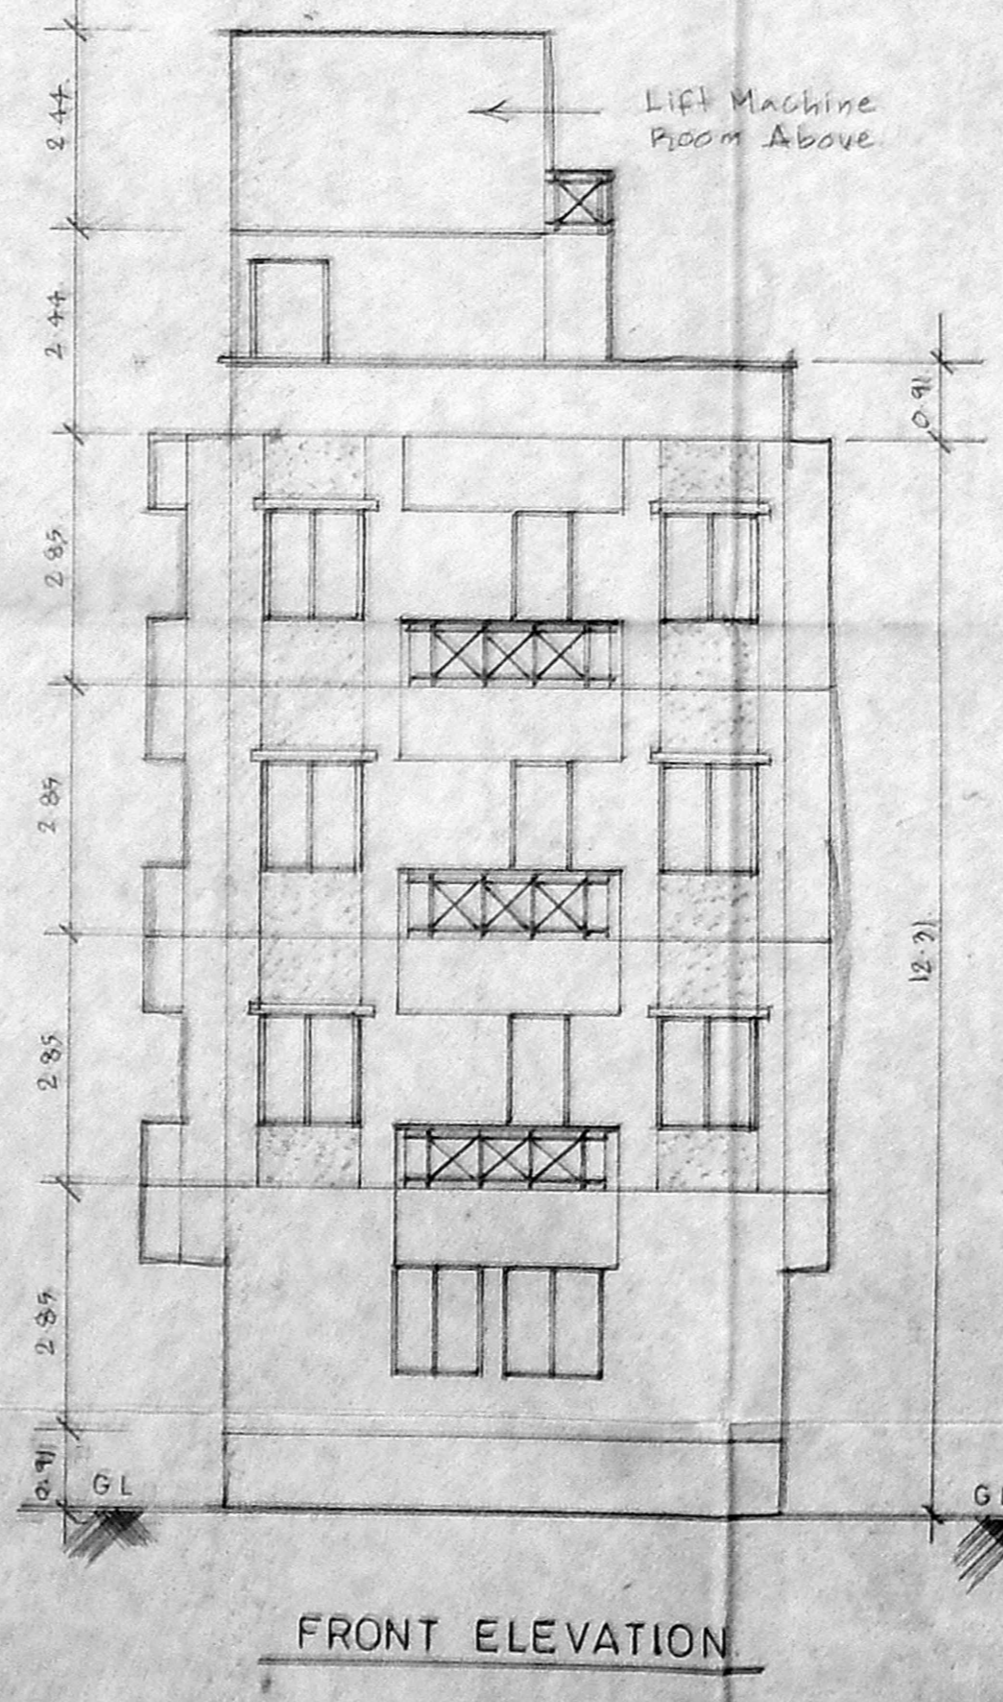
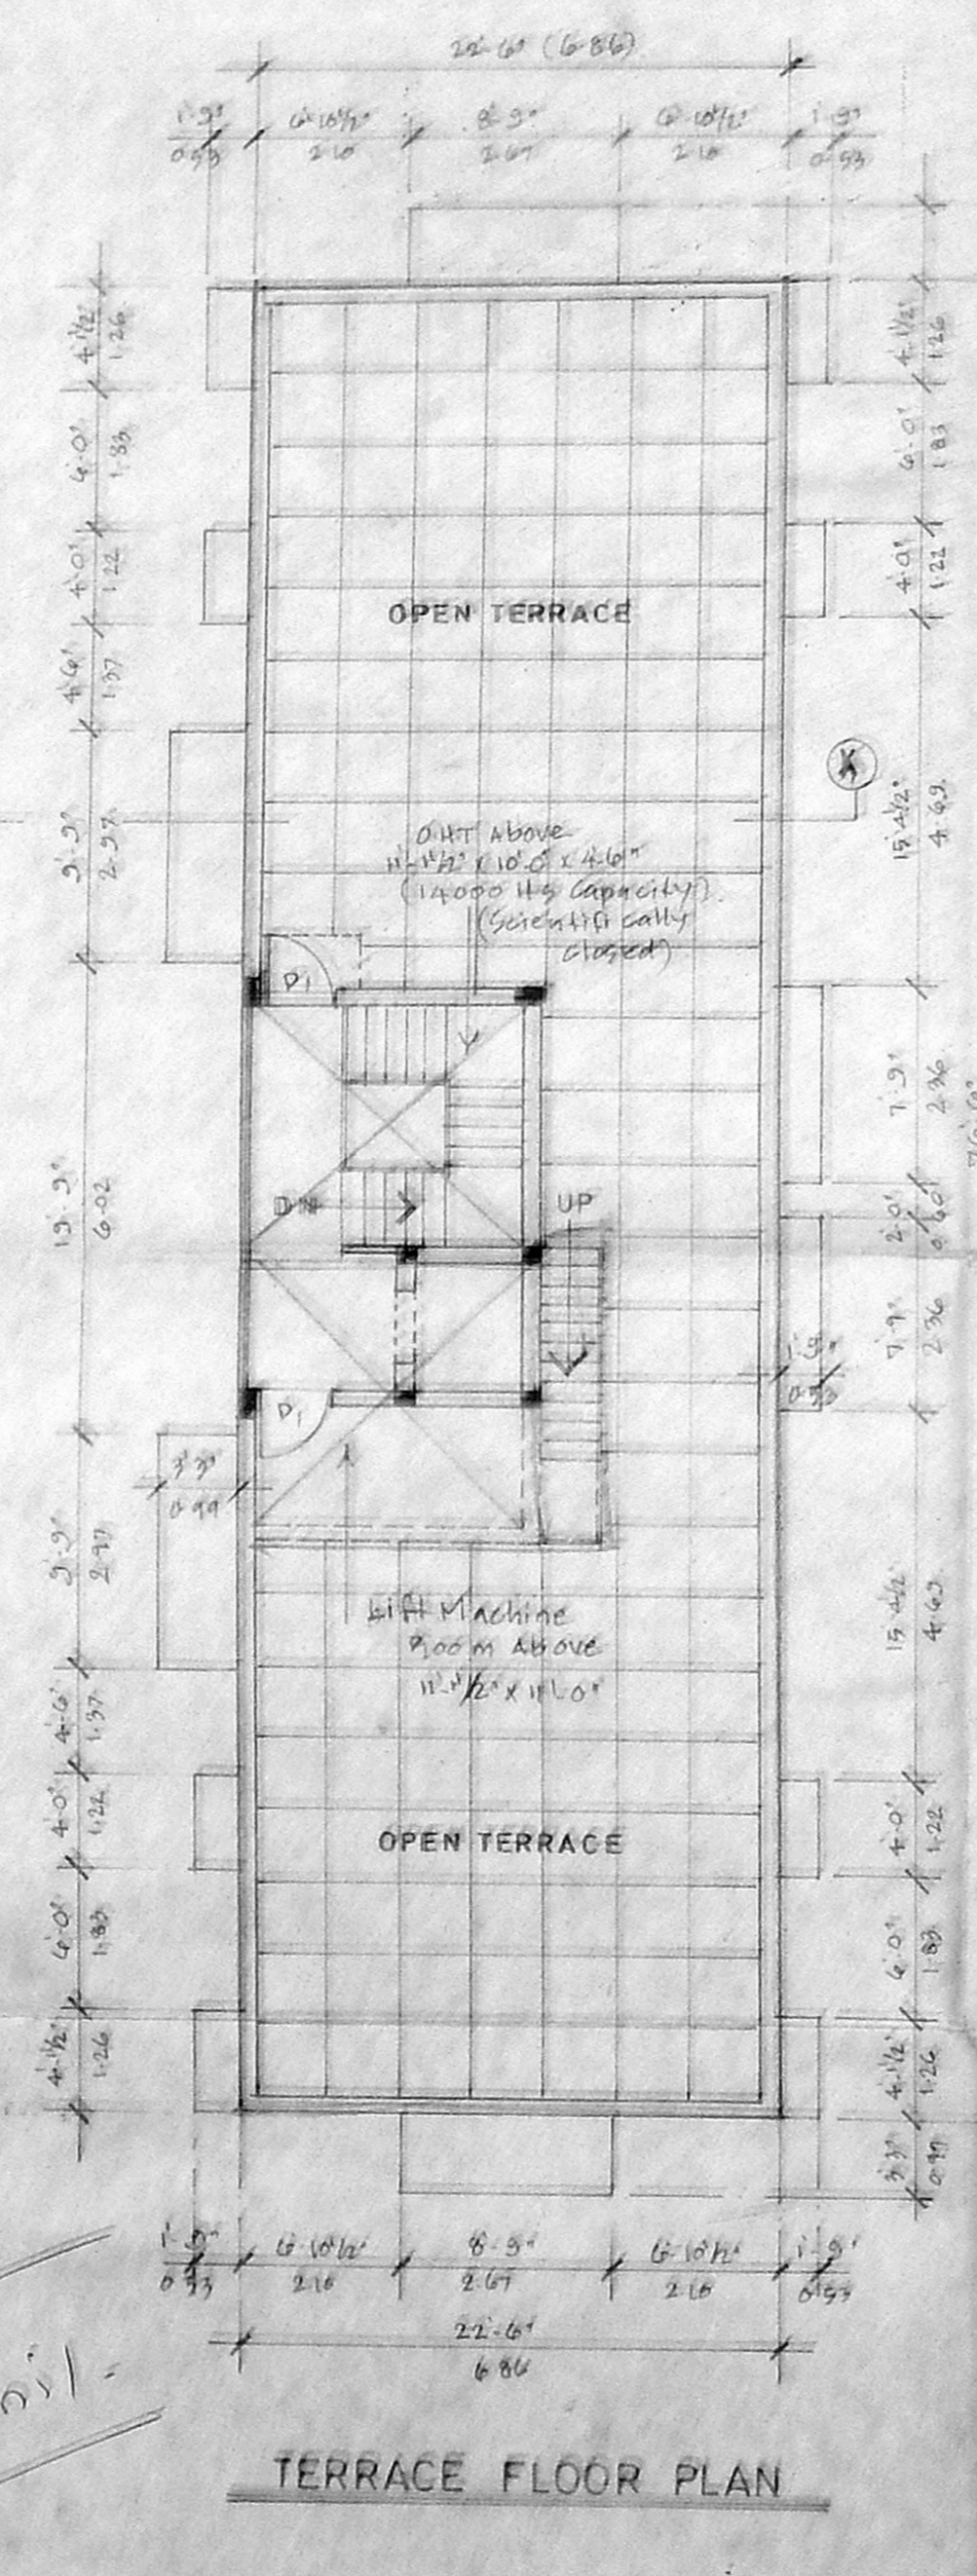


APPROVED
 SUBJECT TO THE CONDITIONS IN THIS OFFICE LETTER.
 No. B. 16552(b) Date 10-8-2001
 FOR MEMBER SECRETARY
 CHENNAI METROPOLITAN
 DEVELOPMENT AUTHORITY
 CHENNAI-600 008

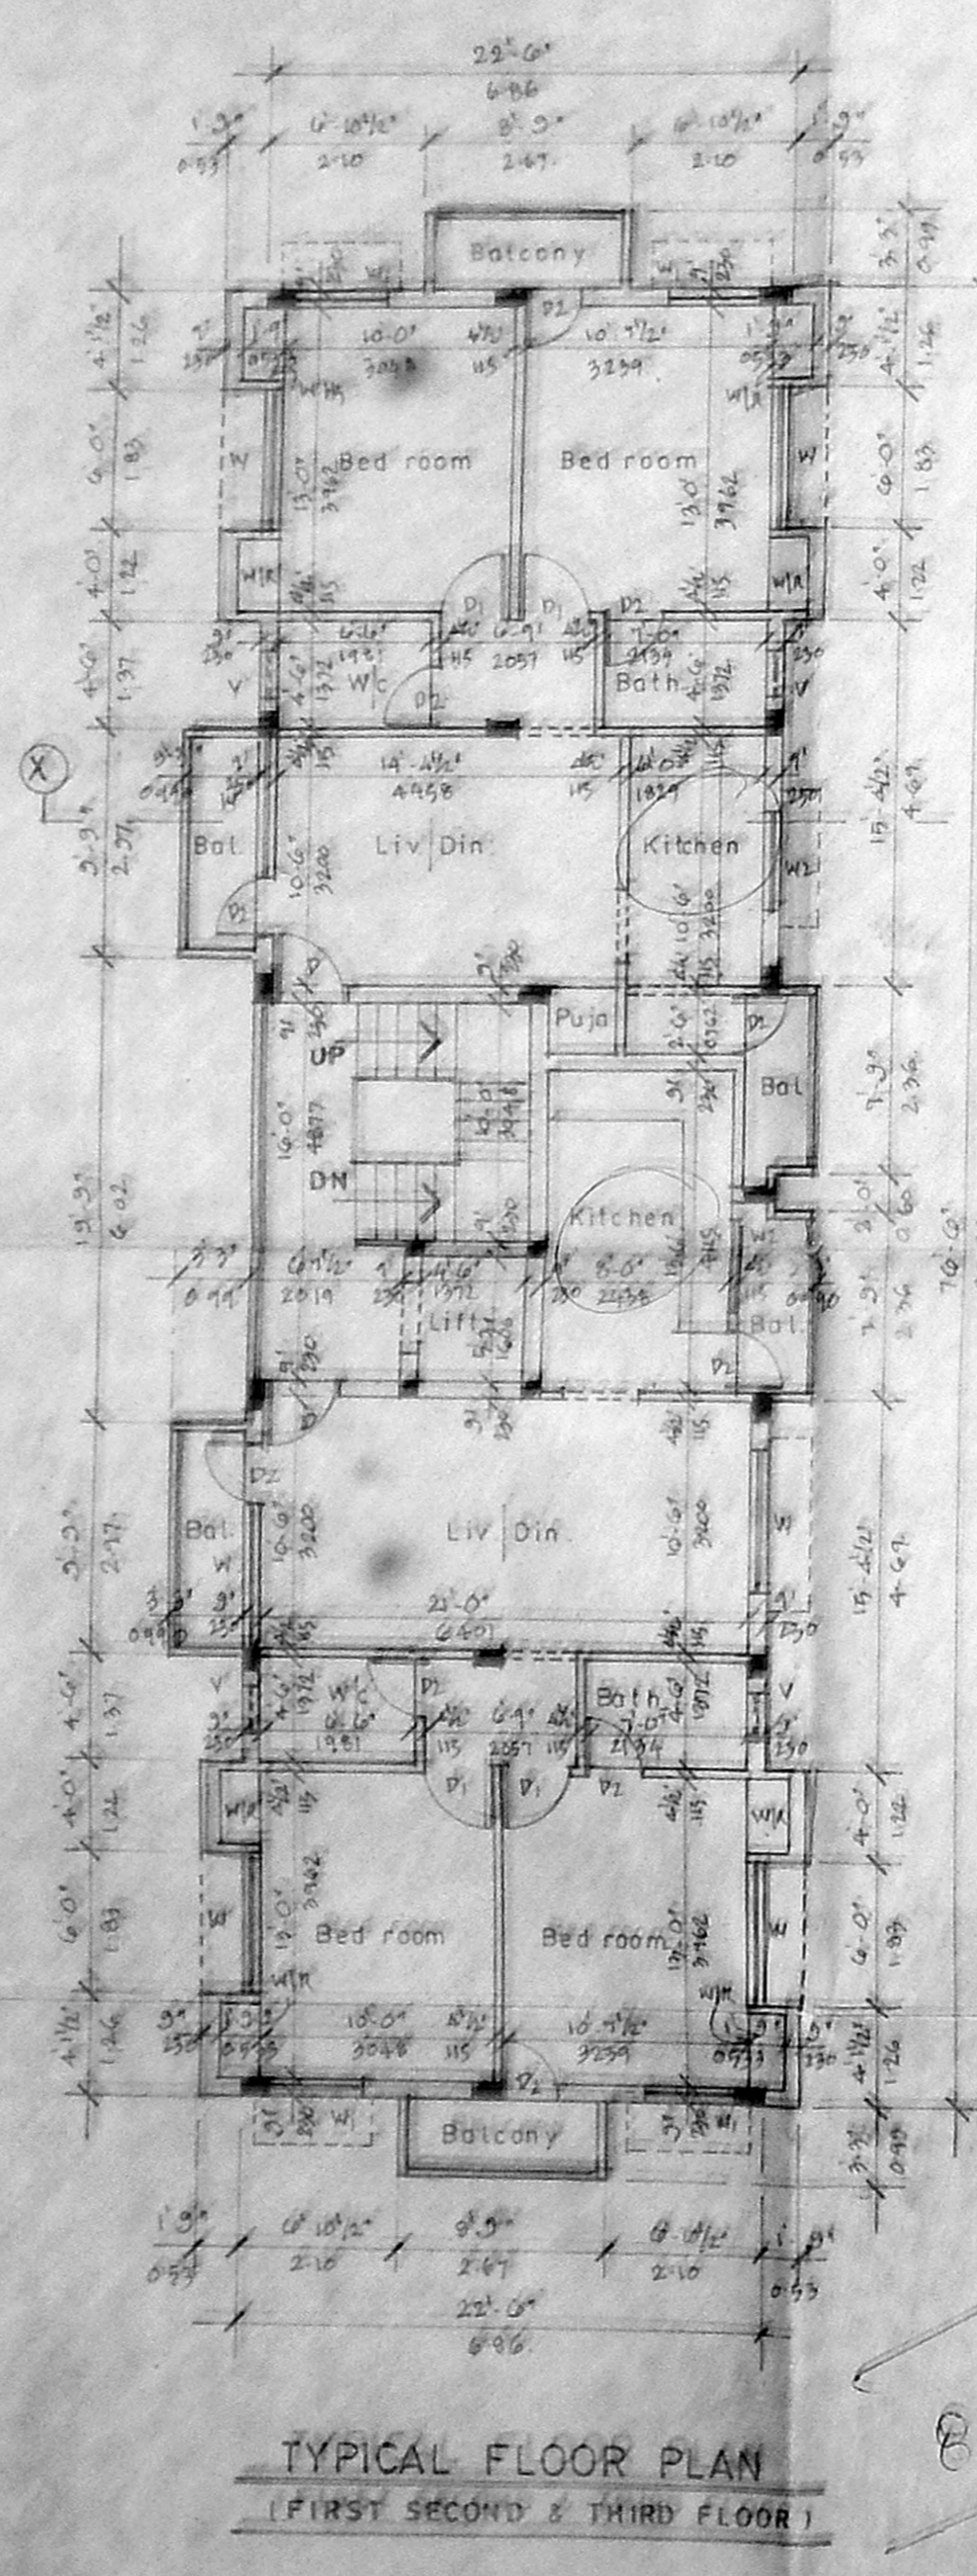

Schedule of Joinery

No	Width	Height	Description
D1	3.7'	7.0'	C.W. Door
D2	3.0'	7.0'	-Do-
W1	2.6'	-Do-	-Do-
W2	4.0'	-Do-	-Do-
W3	4.0'	-Do-	-Do-
W4	4.0'	-Do-	-Do-
W5	2.0'	-Do-	-Do-

CMDA (B) No. 16552(b)
 C. No. 983/16552/01
 Asst. S.O.
 Scrutiny P.A.

- Specification:**
- P.C.C. 1:4:8
 - P.C.C. 1:4:8
 - 230 mm Brick Work in C.M. 1:5
 - 115 mm Brick Work in C.M. 1:4
 - Plastering the Ceiling in C.M. 1:3
 - Plastering the Walls in C.M. 1:4
 - Weathering Course in brick Jelly Lime Concrete with a Course of Flat Tiles
 - The airt. is Scientifically closed
 - The U.G. Gump is Scientifically closed
 - All u.c.s. in ground floor raised by 0.91m from ground level

Area Statement: 54 ft 54 ft

Plot Area: 5000.00 : 404.91

Proposed Construction

Ground Floor Area:	1721.25	174.91
First Floor Area:	1925.51	178.88
Second Floor Area:	1925.51	178.88
Third Floor Area:	1925.51	178.88
Total builtup Area:	7497.78	676.56
F.S.I. Applied For:	1.477	
Plot Coverage:	39%	

- Legend:**
- Proposed Construction
 - Boundary Line
 - P.C. and S.
 - Sewer Line
 - Water Line

Owner:

C. Kasturiraj (Power Agent)

Job Title:

Plan Showing the Proposed Apartments at Plot No.: 2915, 14th Main Road Arigner Anna Nagar, Chennai-600 040, Bearing S.No. 107, T.S. No. 6A, Block No. 7.B, Madhavankarai Village for Mr. C. Kasturiraj (Power Agent)

Scale: 1" = 8.0' Date: 03.01.2001

Licensed Surveyor:

V. Srinivasan

V. SRINIVASAN, A.I.A.,
 Registered Architect - CA No. 19753
 Licensed Surveyor - Corporation of Chennai
 R.A. No. 344
 6, South Road, West C.I.T. Nagar
 Chennai - 600 035. Phone: 433 82 82