
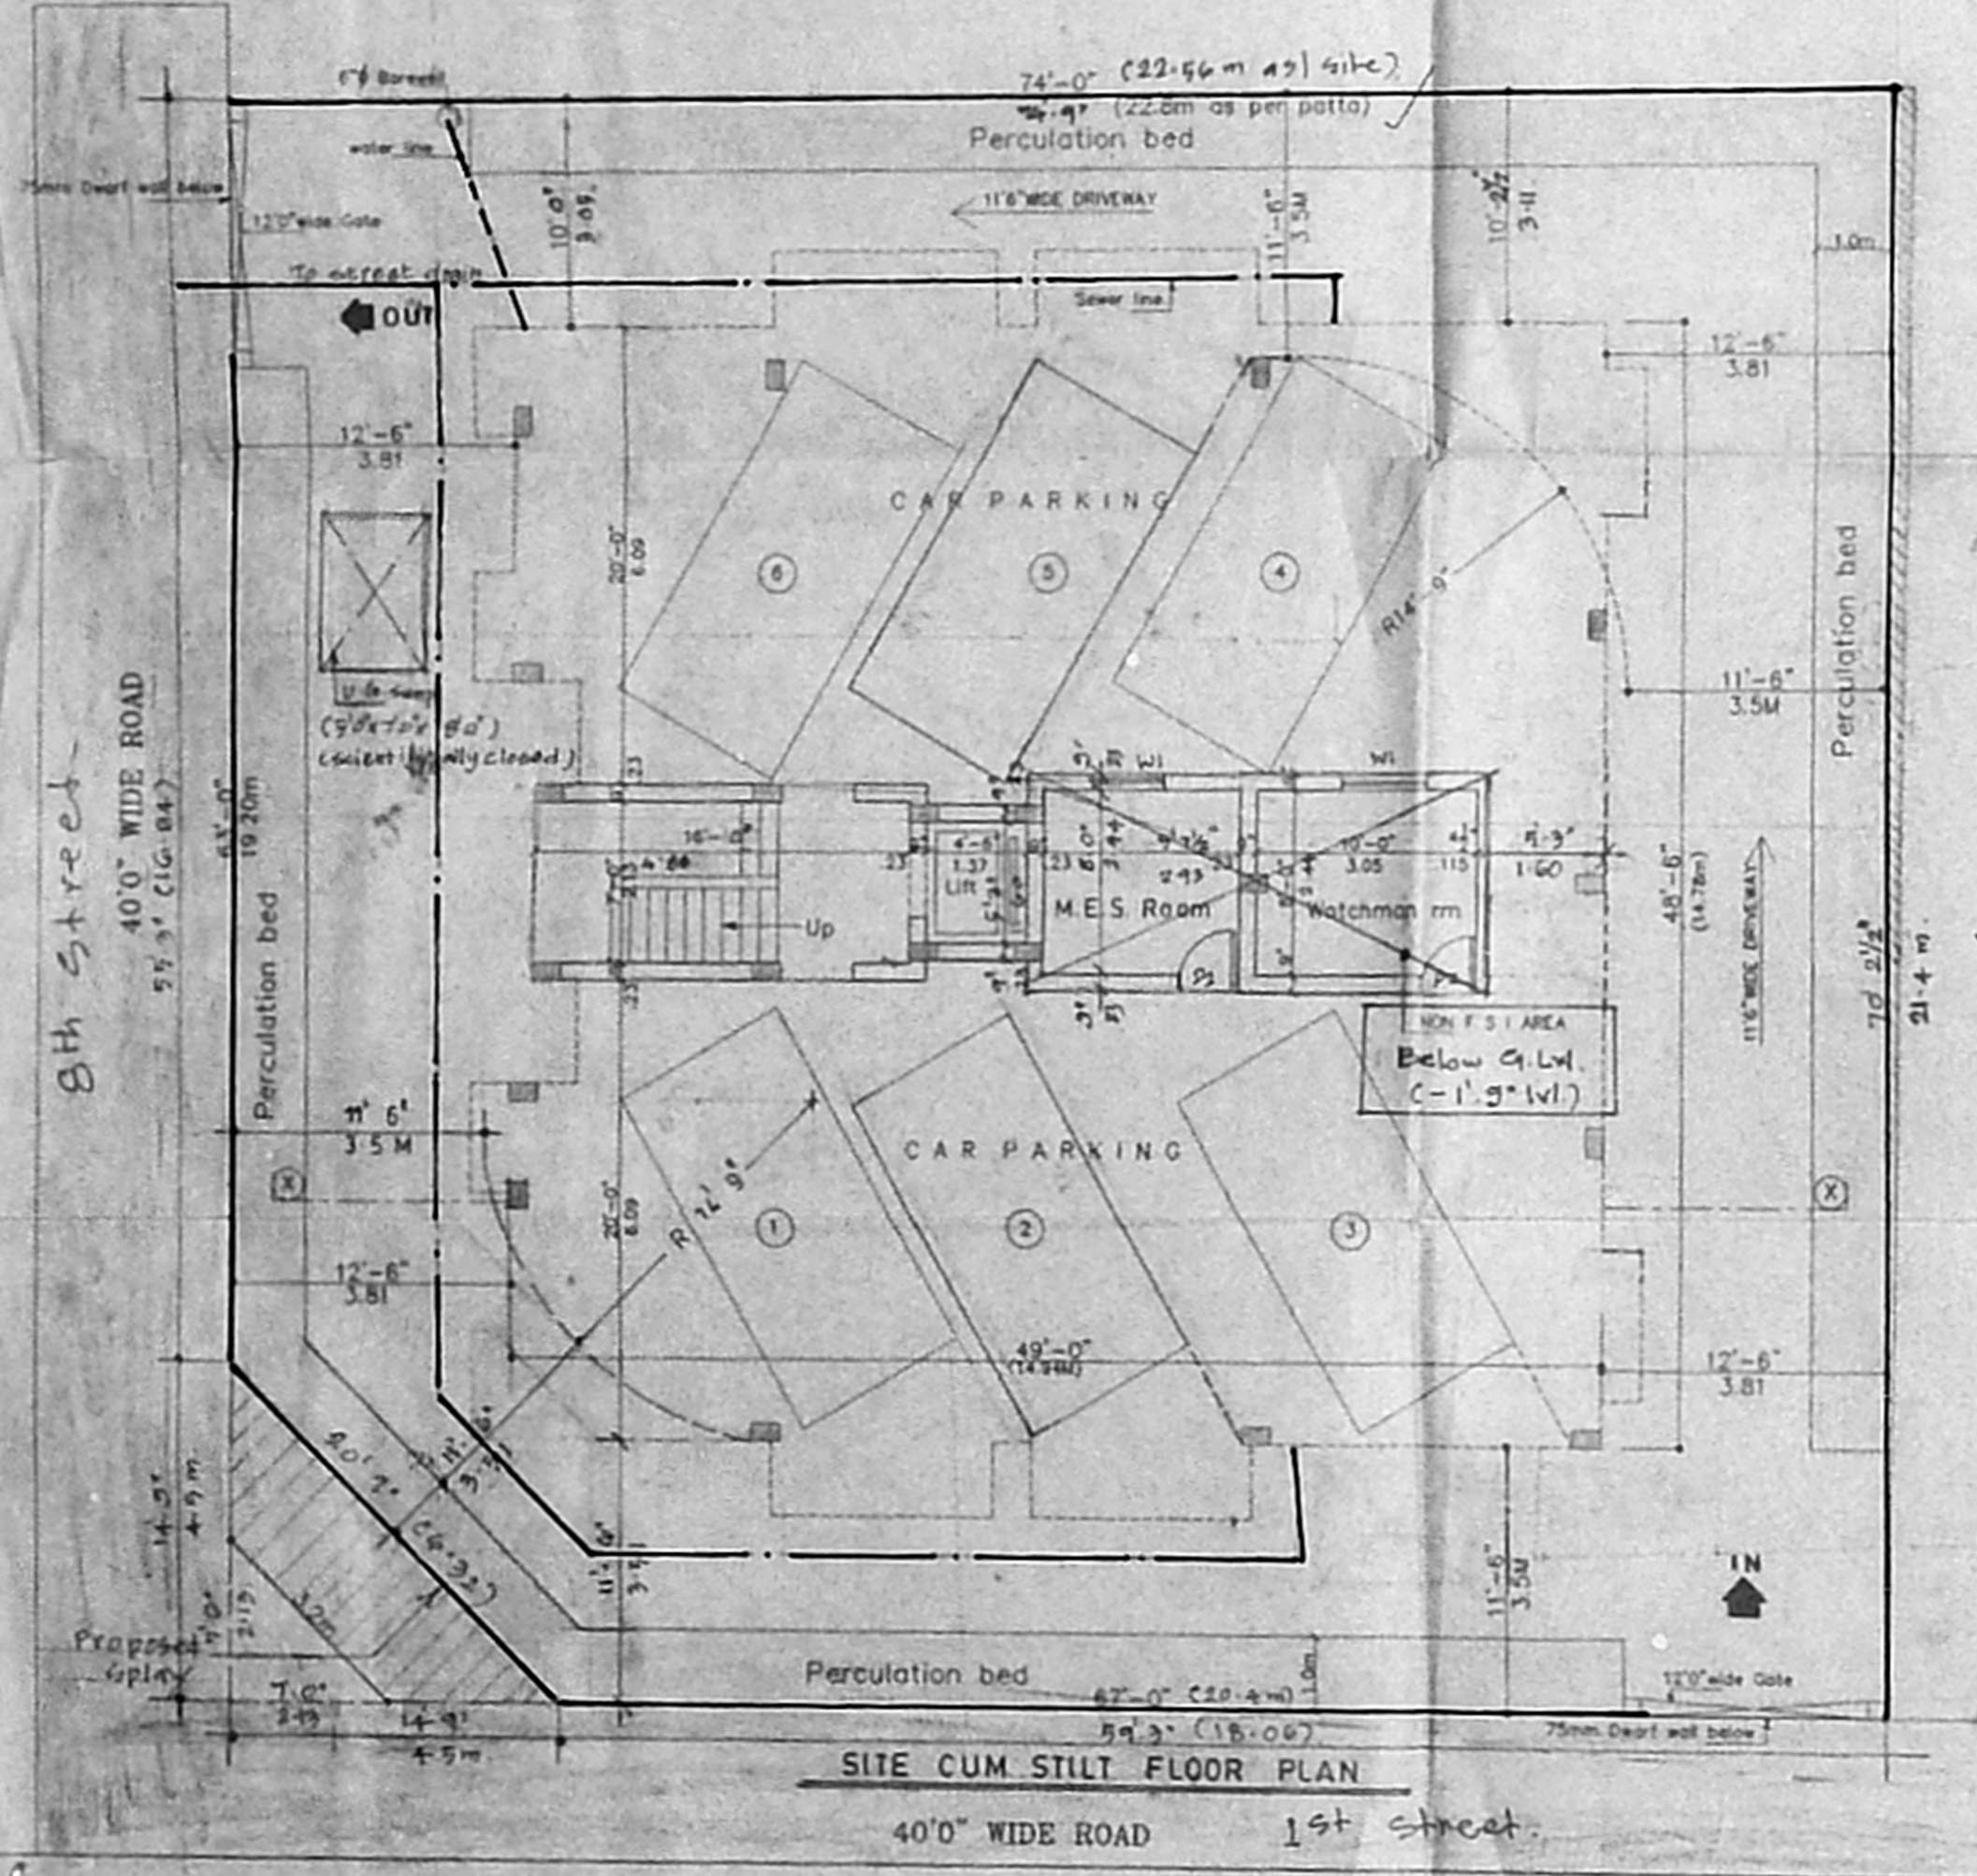
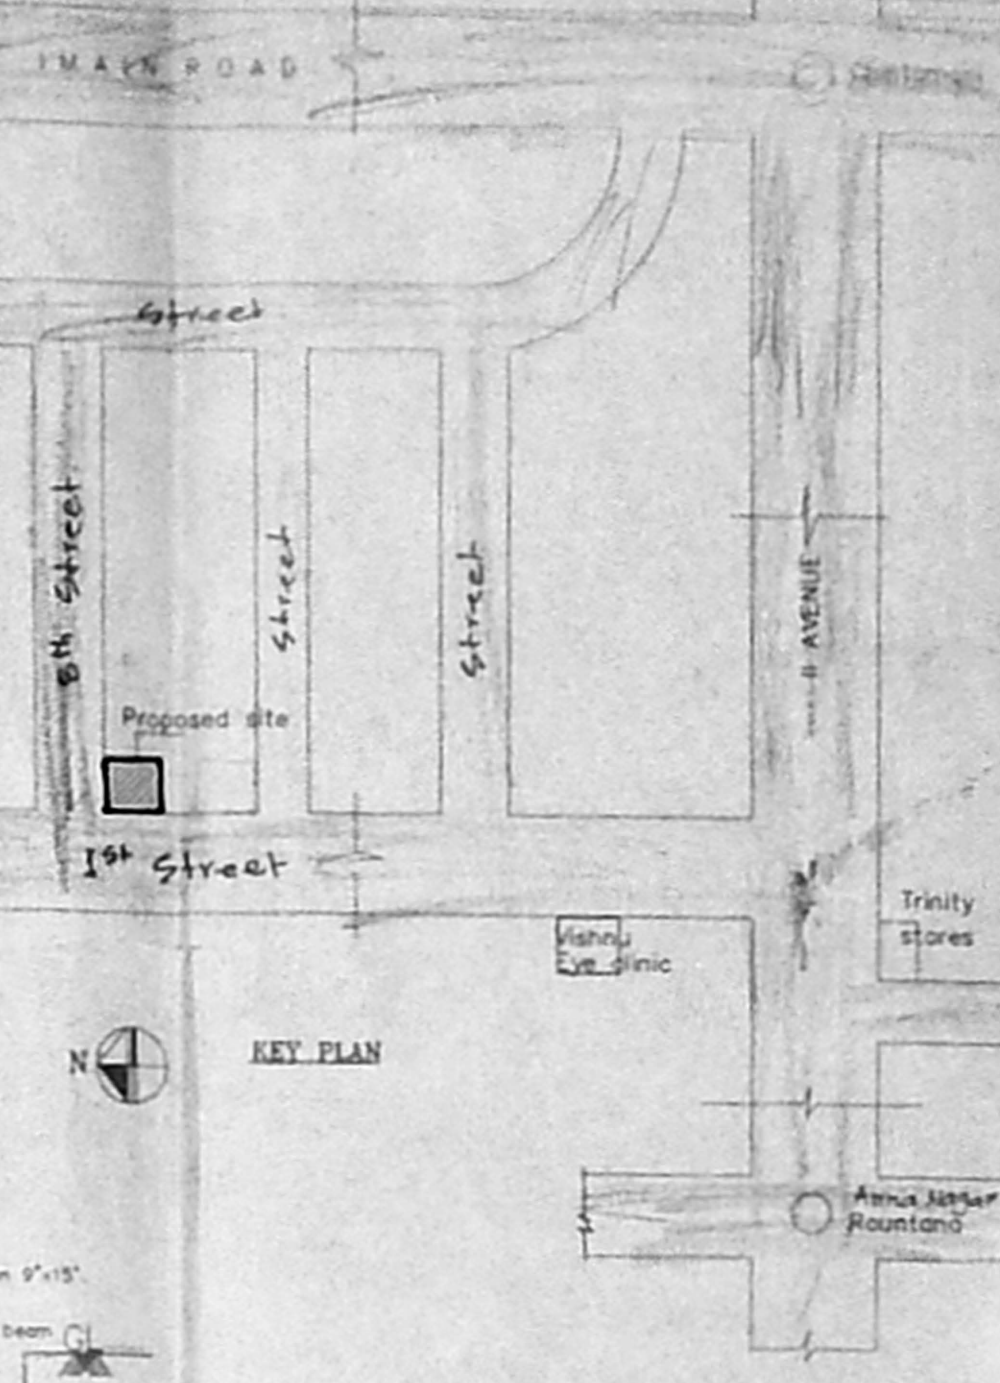
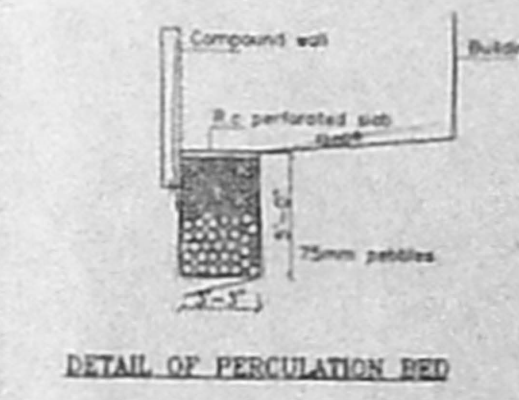


OFFICE COPY

B/Spl/66/425/2001
Planning Permitt No



APPROVED
SUBJECT TO THE CONDITIONS IN
THIS OFFICE LETTER
No. 19235/201 Date 27/11/2001

FOR MEMBER SECRETARY
CHENNAI METROPOLITAN
DEVELOPMENT AUTHORITY
CHENNAI-600 008.

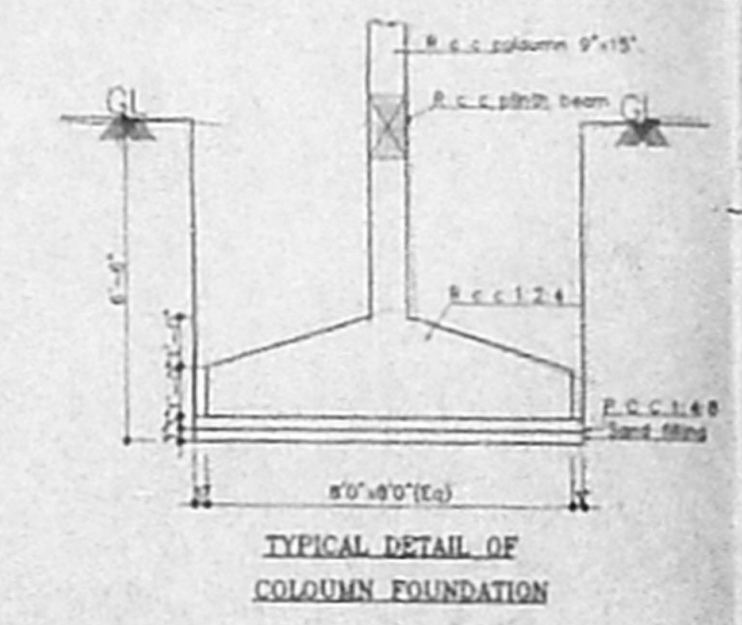

14.94
33.81
22.56

14.72
33.11
21.40

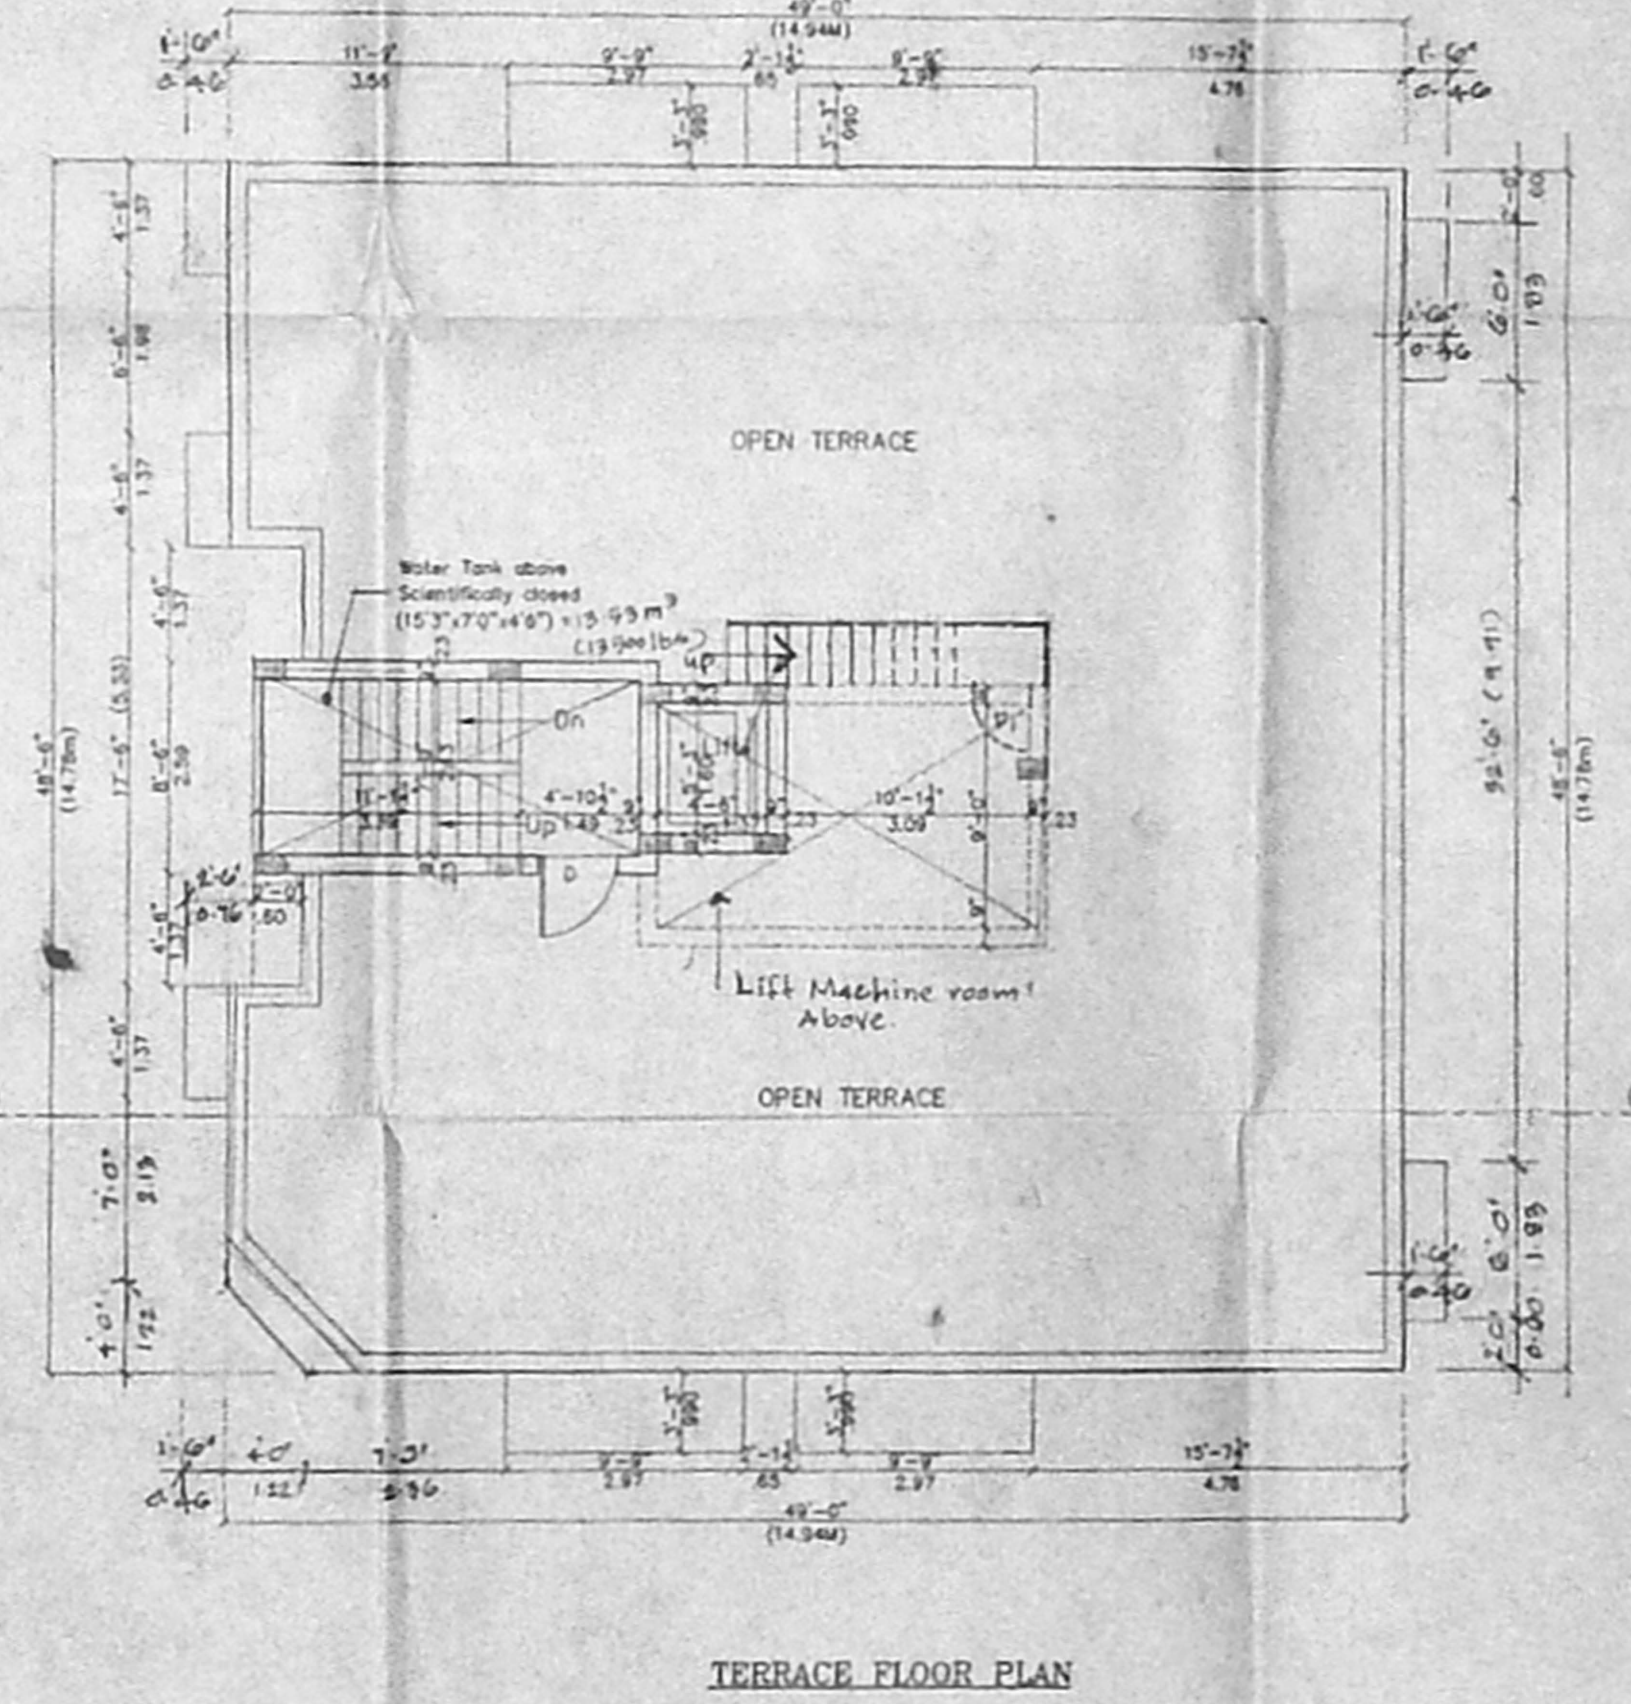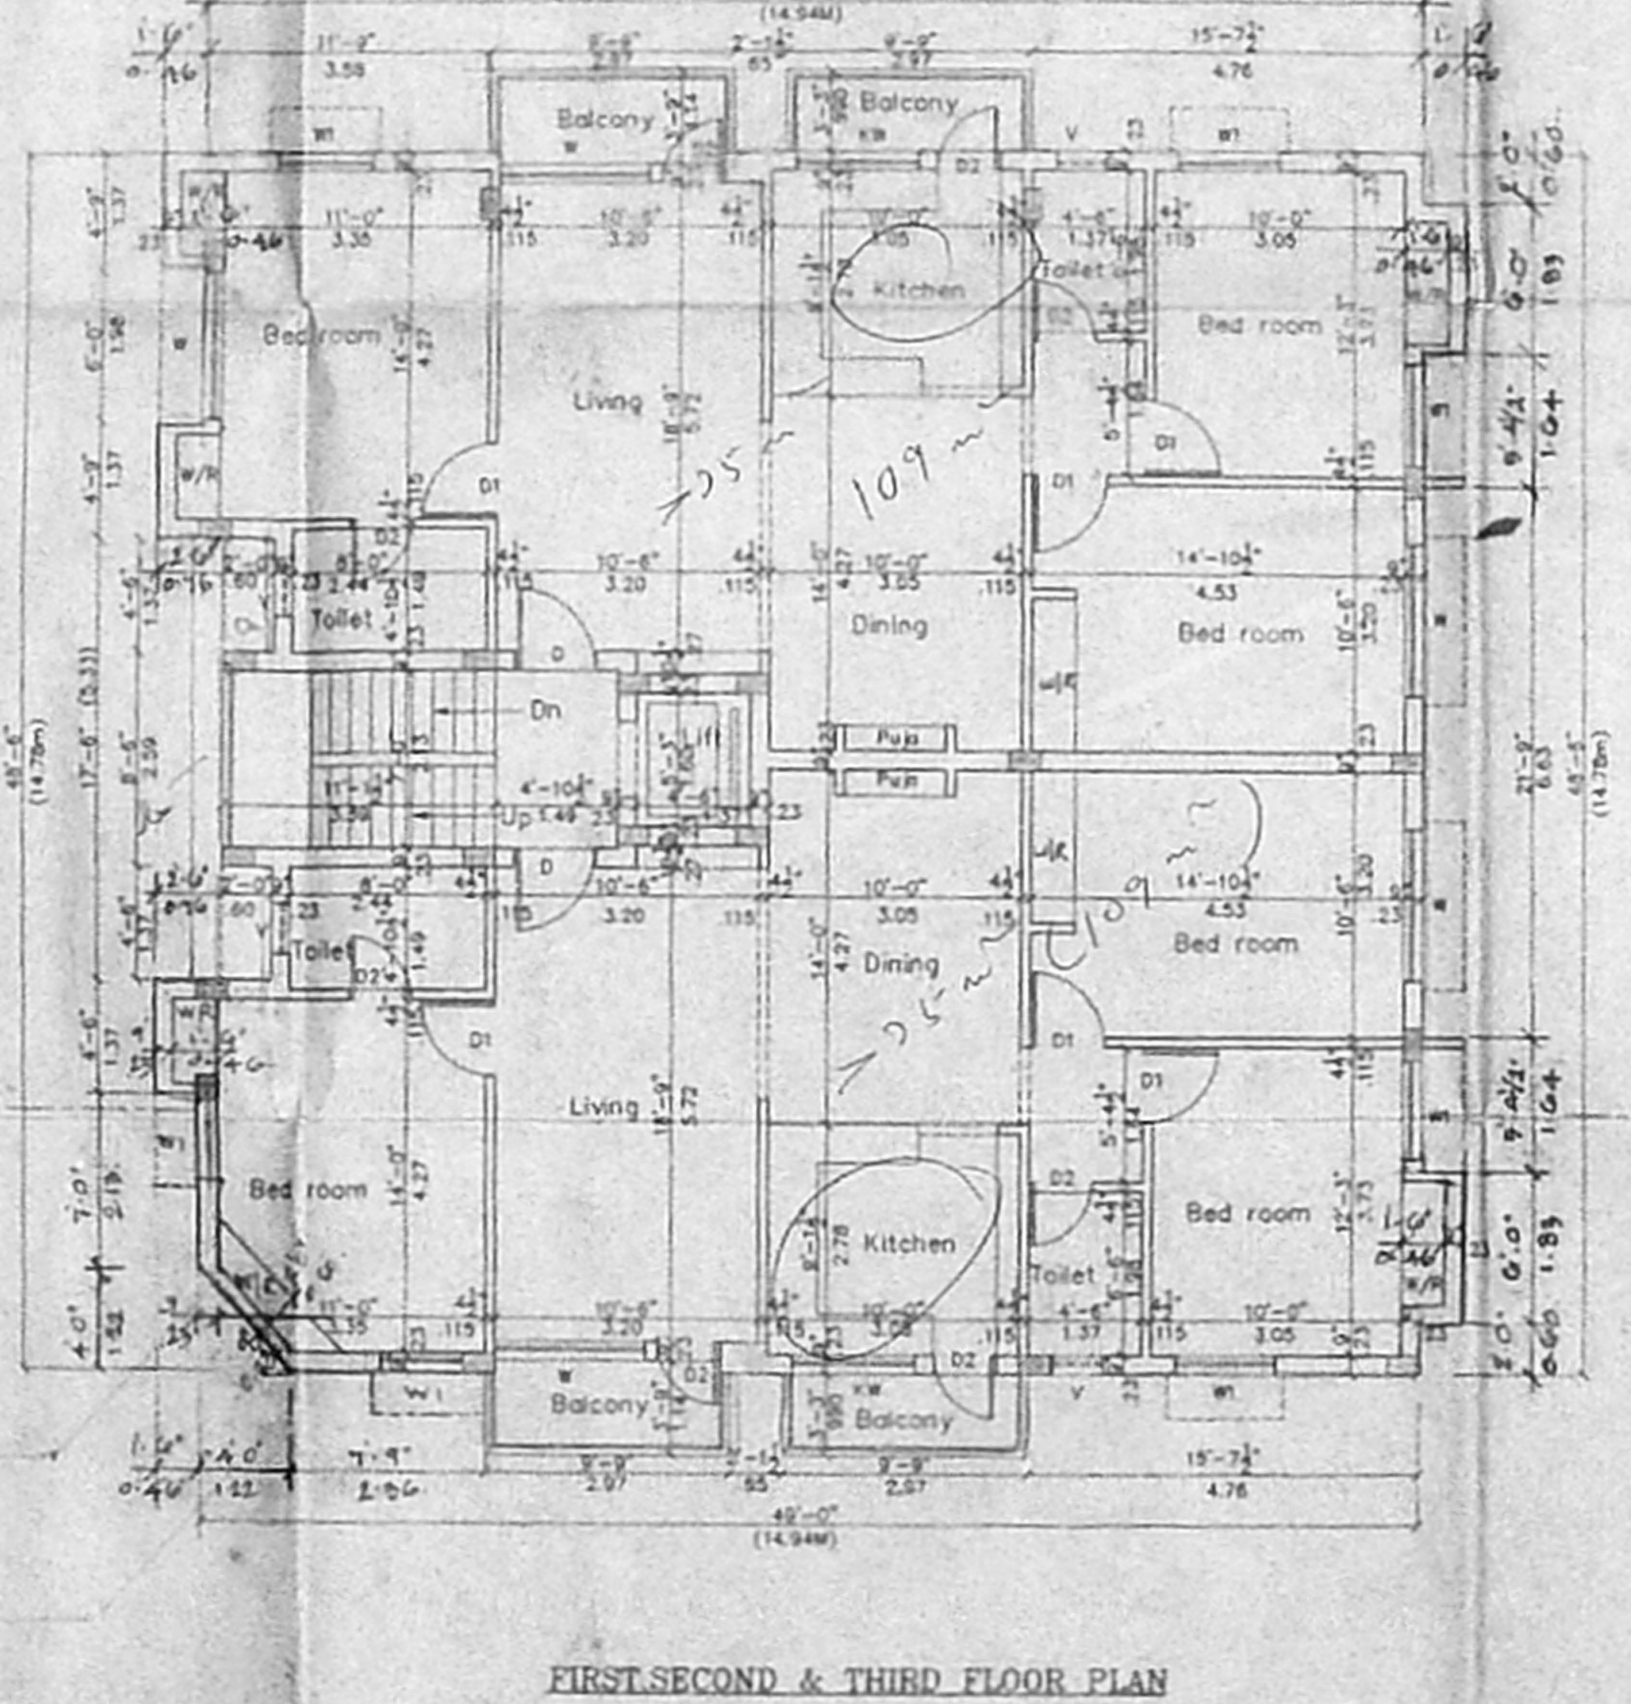

Schedule 48x50
R.P. 27/7/01

| | | | |
|----|------|------|-------------------|
| D1 | 3'0" | 7'0" | Flush door |
| D2 | 2'6" | 7'0" | -Do- |
| W | 6'0" | 4'6" | T.w glazed window |
| WT | 4'0" | 4'6" | -Do- |

NO. 1
C.No. B27017235/01

SPECIFICATION

- P.C.C 1:4:8
- R.C.C in 1:2:4
- 230 mm brick work in cm 1:5
- 115 mm brick work in cm 1:5
- Plastering the ceiling in cm 1:3
- Plastering the walls in cm 1:4
- Weathering course in brick jelly lime concrete with a course of fly ashes
- The O.H.T is scientifically closed
- The U.G sump is scientifically closed
- All w.c's in ground floor raised by 0.91m from ground level

Area statement

| Proposed construction | Sq.ft. | Sq.m |
|-----------------------|---------|--------|
| Plot area | 5156.00 | 479.00 |
| Ground Floor Area | 175.21 | 16.18 |
| First Floor Area | 2498.00 | 232.07 |
| Second Floor Area | 2498.00 | 232.07 |
| Third Floor Area | 2498.00 | 232.07 |
| Total Builtup Area | 7669.29 | 712.49 |
| Non F.S.I Area | 201.73 | 18.74 |
| F.S.I Applied for | 1.487 | |
| Plot coverage | 48.4% | |

Legend

Proposed construction
Boundary line
Roads
Sewer line
Water line

OWNER: Anna Vasu

JOB TITLE
Proposed Apartments at
Plot No: 783B, D.No:146,
F Block, 8th Street, Anna nagar,
Chennai-600 102, bearing
T.S No:5815 (Part), Block No: 3
Periyakudal Village, for
Mr. T.P. Srinivasan.

Scale: 1"=8'0" Date: 4-5-2001

Licensed Surveyor:
V. Srinivasan
V. SRINIVASAN, AIAA,
Registered Architect, CA/9819155
Licensed Surveyor, Co-Operation of Chennai
R.A. No. 344
6, South Road, West C.I.T. Nagar
Chennai - 600 035. Phone: 233 82 82