
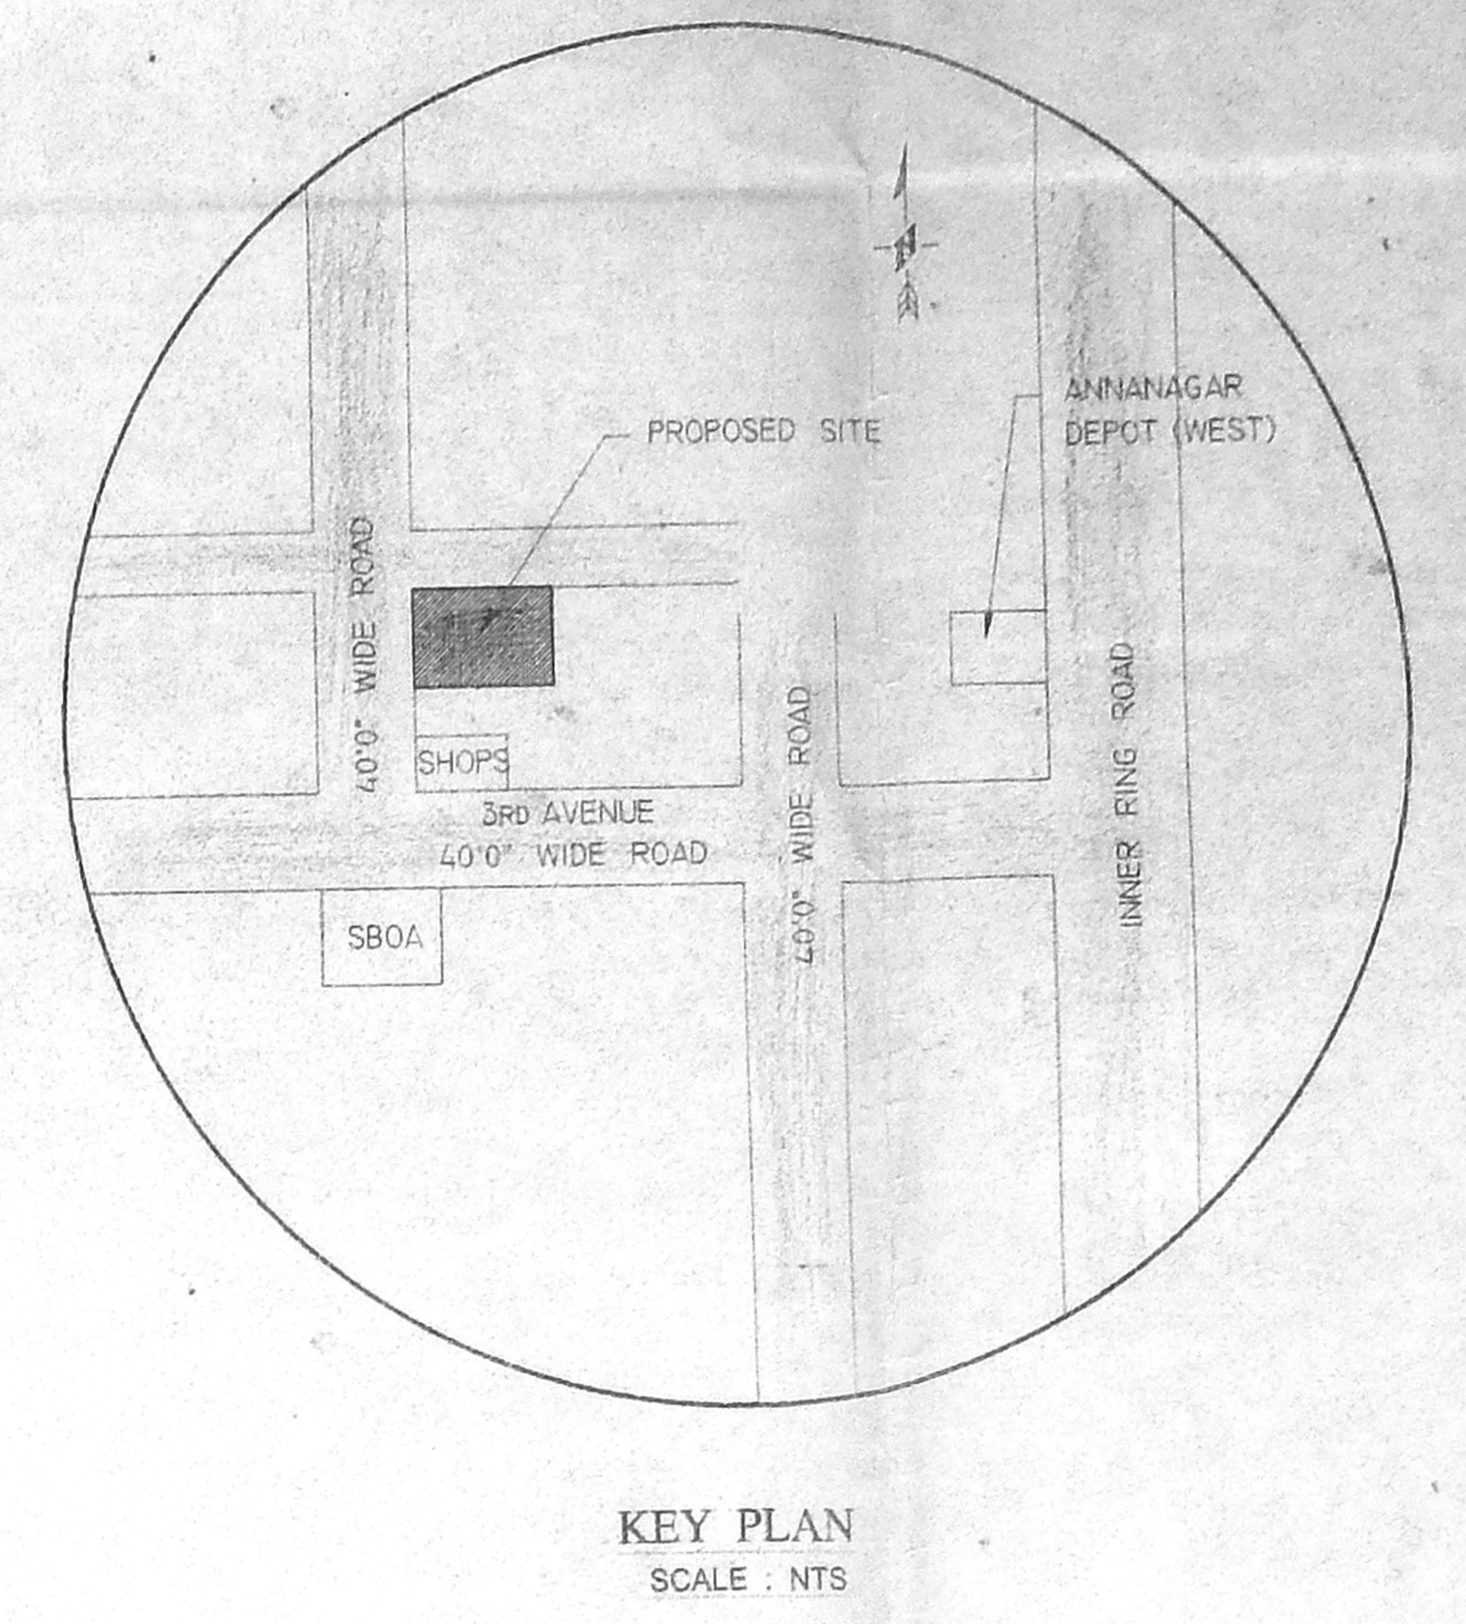
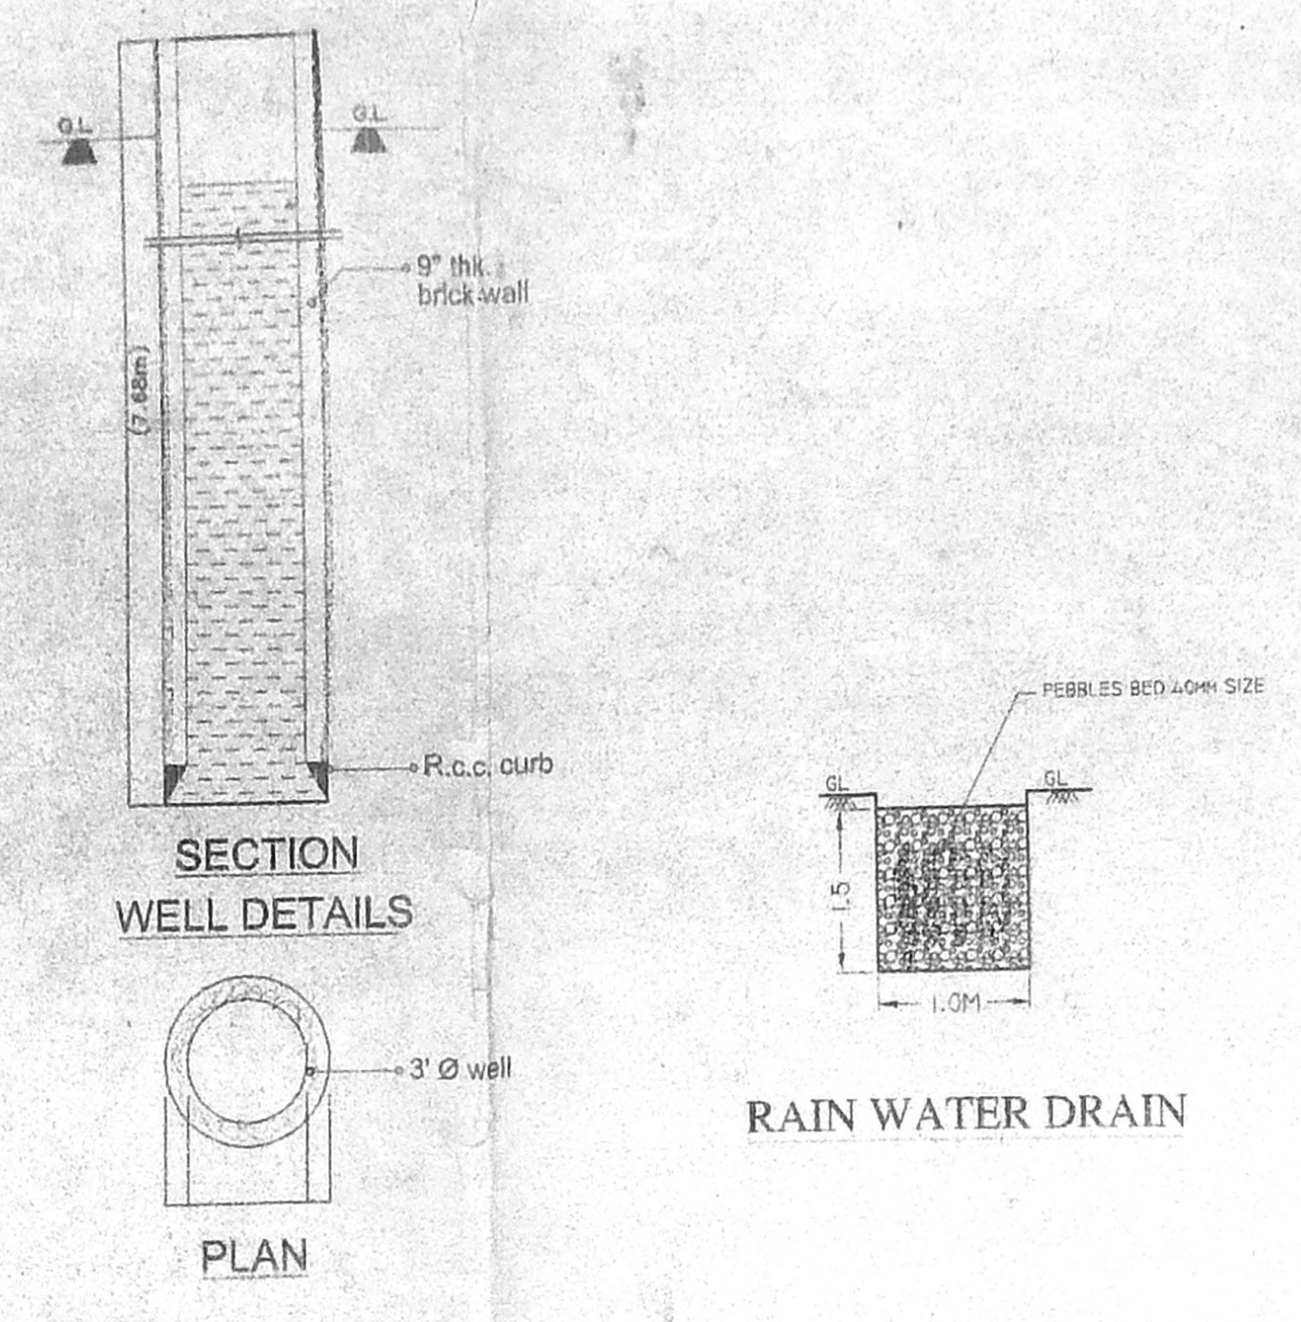
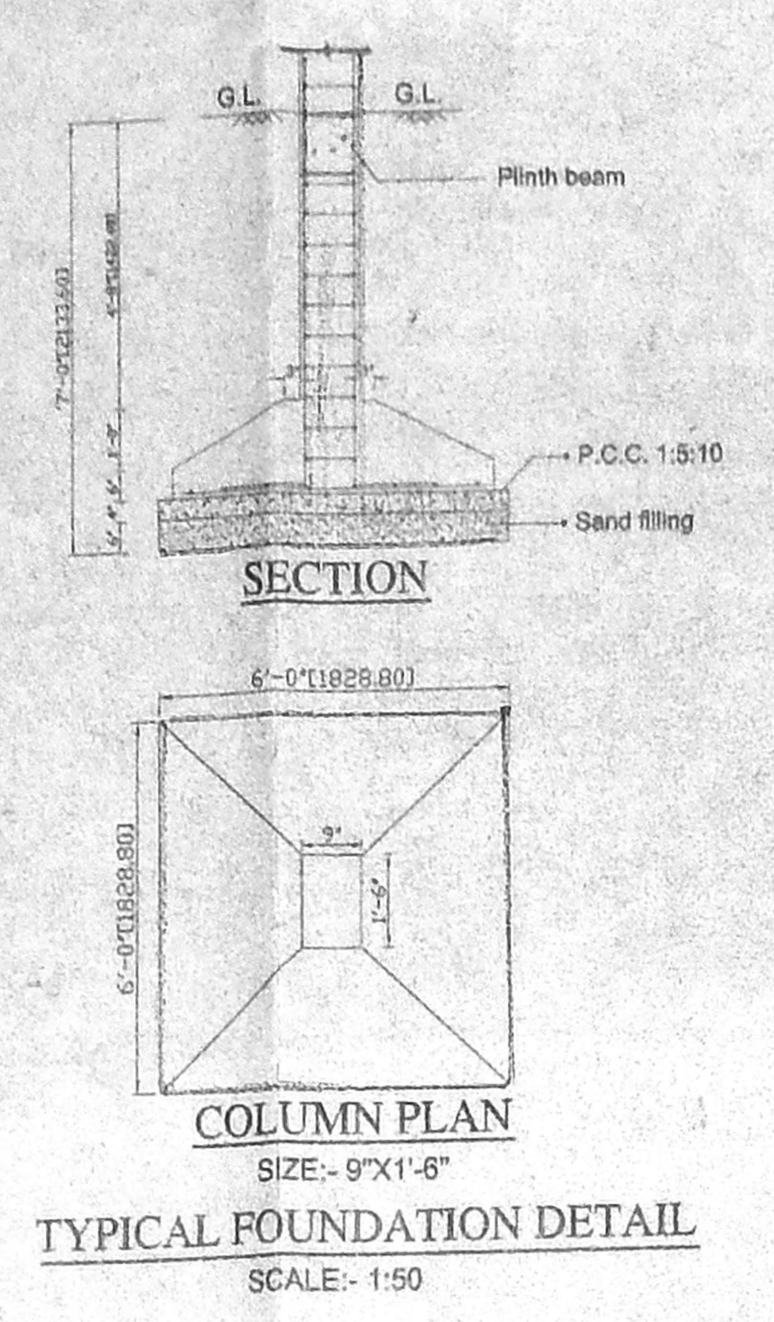


RP dt 31/8/01

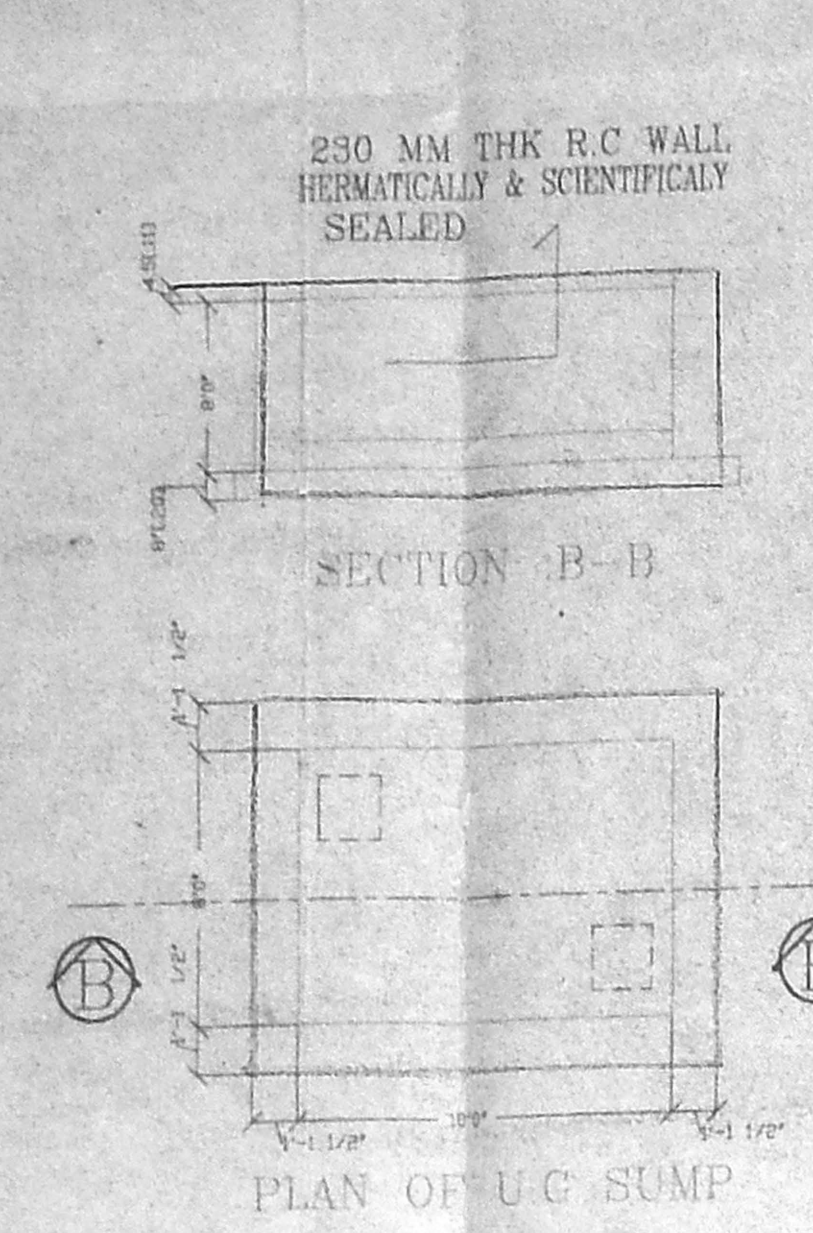

SCHEDULE OF JOINERY:-

TYPE	DETAIL	SIZE
MD	DOOR	3'3"X7'0"
D	DOOR	3'0"X7'0"
D1	DOOR	2'6"X7'0"
W	WINDOW	8'0"X4'6"
W1	WINDOW	7'0"X4'6"
W2	WINDOW	4'0"X4'6"
W3	WINDOW	3'0"X4'6"
V	VENTILATOR	3'0"X2'0"
VI	VENTILATOR	2'0"X2'0"

SPECIFICATION:-

FOUNDATION : COLUMN FOOTING
 BRICK WORK : C.M 1:6 FOR SUPER STRUCTURE
 PLASTERING : C.M 1:5 FOR WALLS & 1:3 FOR CEILING
 CEMENT PAINT : 2 COATS FOR WALLS & 1 EXTRA COAT FOR CEILING
 R.C.C. : 1:2:4 FOR SLABS & LINTELS
 WOOD WORK : ALL WOOD WORKS IN BEST QUALITY TIMBER
 WEATHERING : B.JELLY LIME MORTAR OVER ROOF COURSE
 SLAB ONE LAYER OF COUNTRY TILES







COLOUR INDEX:-

PROPOSED	[Symbol]
ROAD	[Symbol]
BOUNDARY	[Symbol]


AREA STATEMENT

	SQ.M	TOTAL AREA
TOTAL SITE EXTENT	466.20	
GROUND FLOOR		
FLAT - A	73.99	170.61
FLAT - B	73.99	
COMMAND AREA	22.63	
FIRST FLOOR		
FLAT - C	73.99	170.61
FLAT - D	73.99	
COMMAND AREA	22.63	
SECOND FLOOR		
FLAT - E	180.20	180.20
THIRD FLOOR		
FLAT - F	148.40	148.40
		669.82

PLOT COVERAGE : 39 %
 F.S.I : 1.43
 CAR PARKING THREE NUMBERS

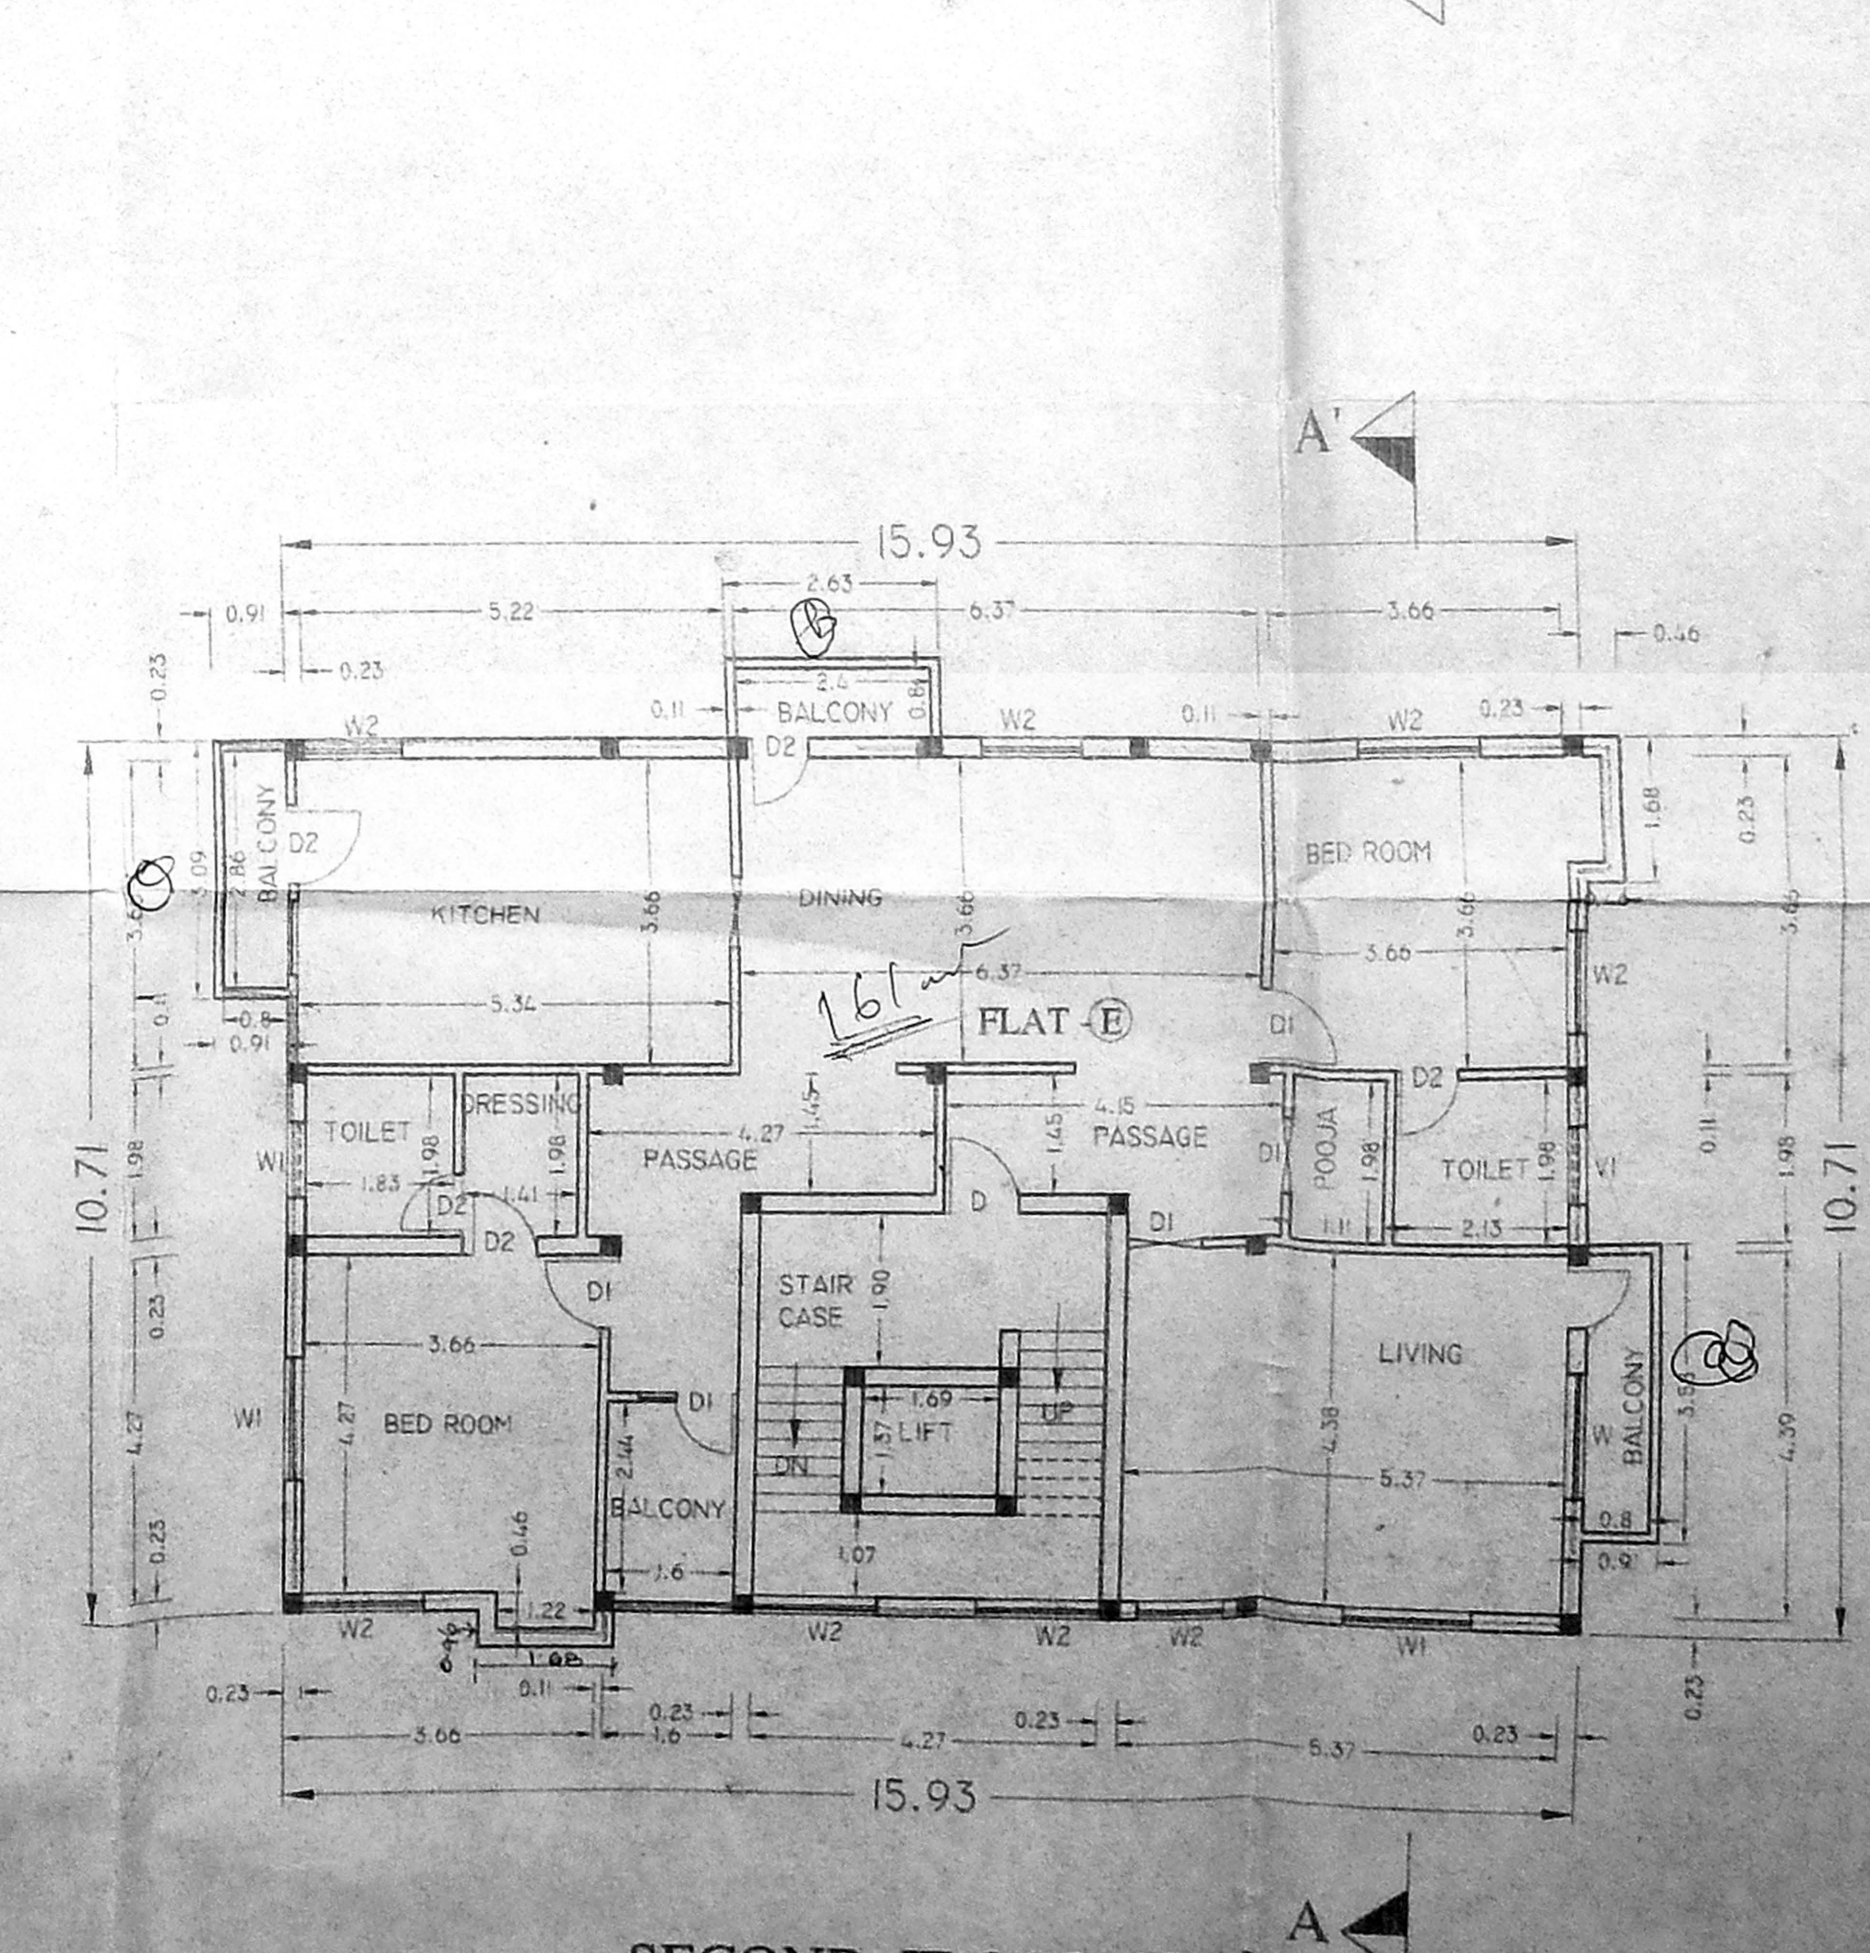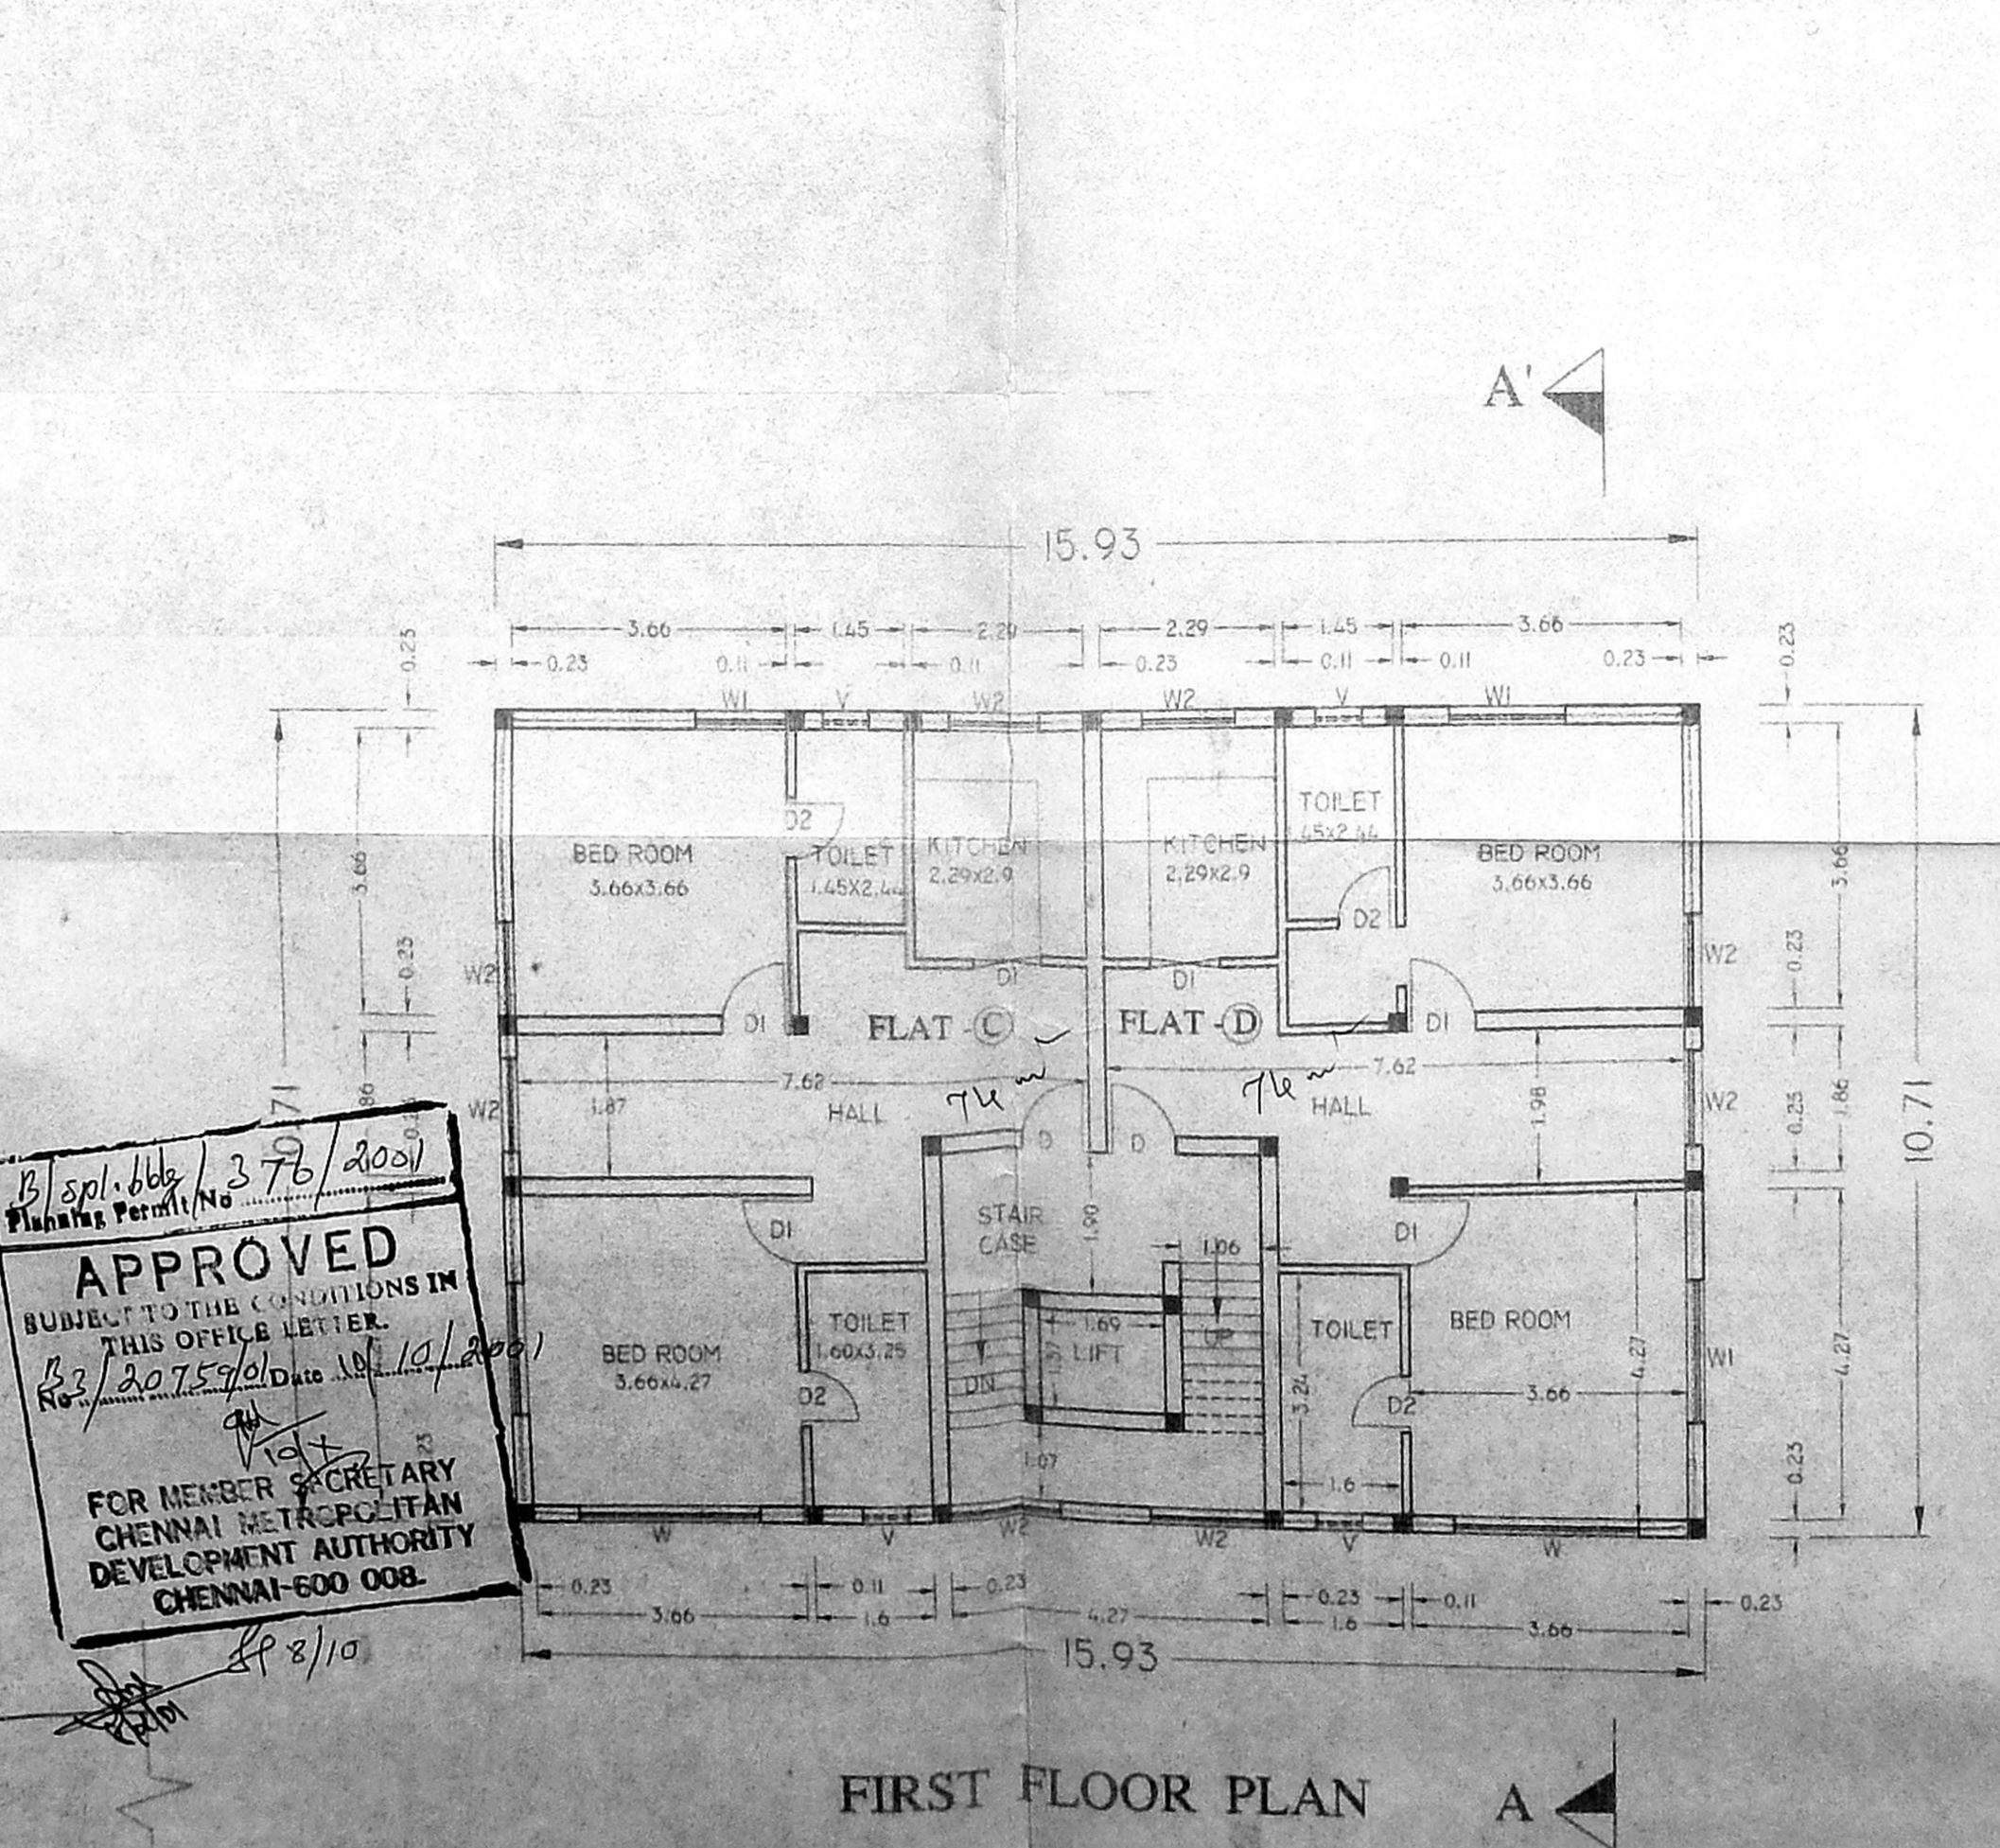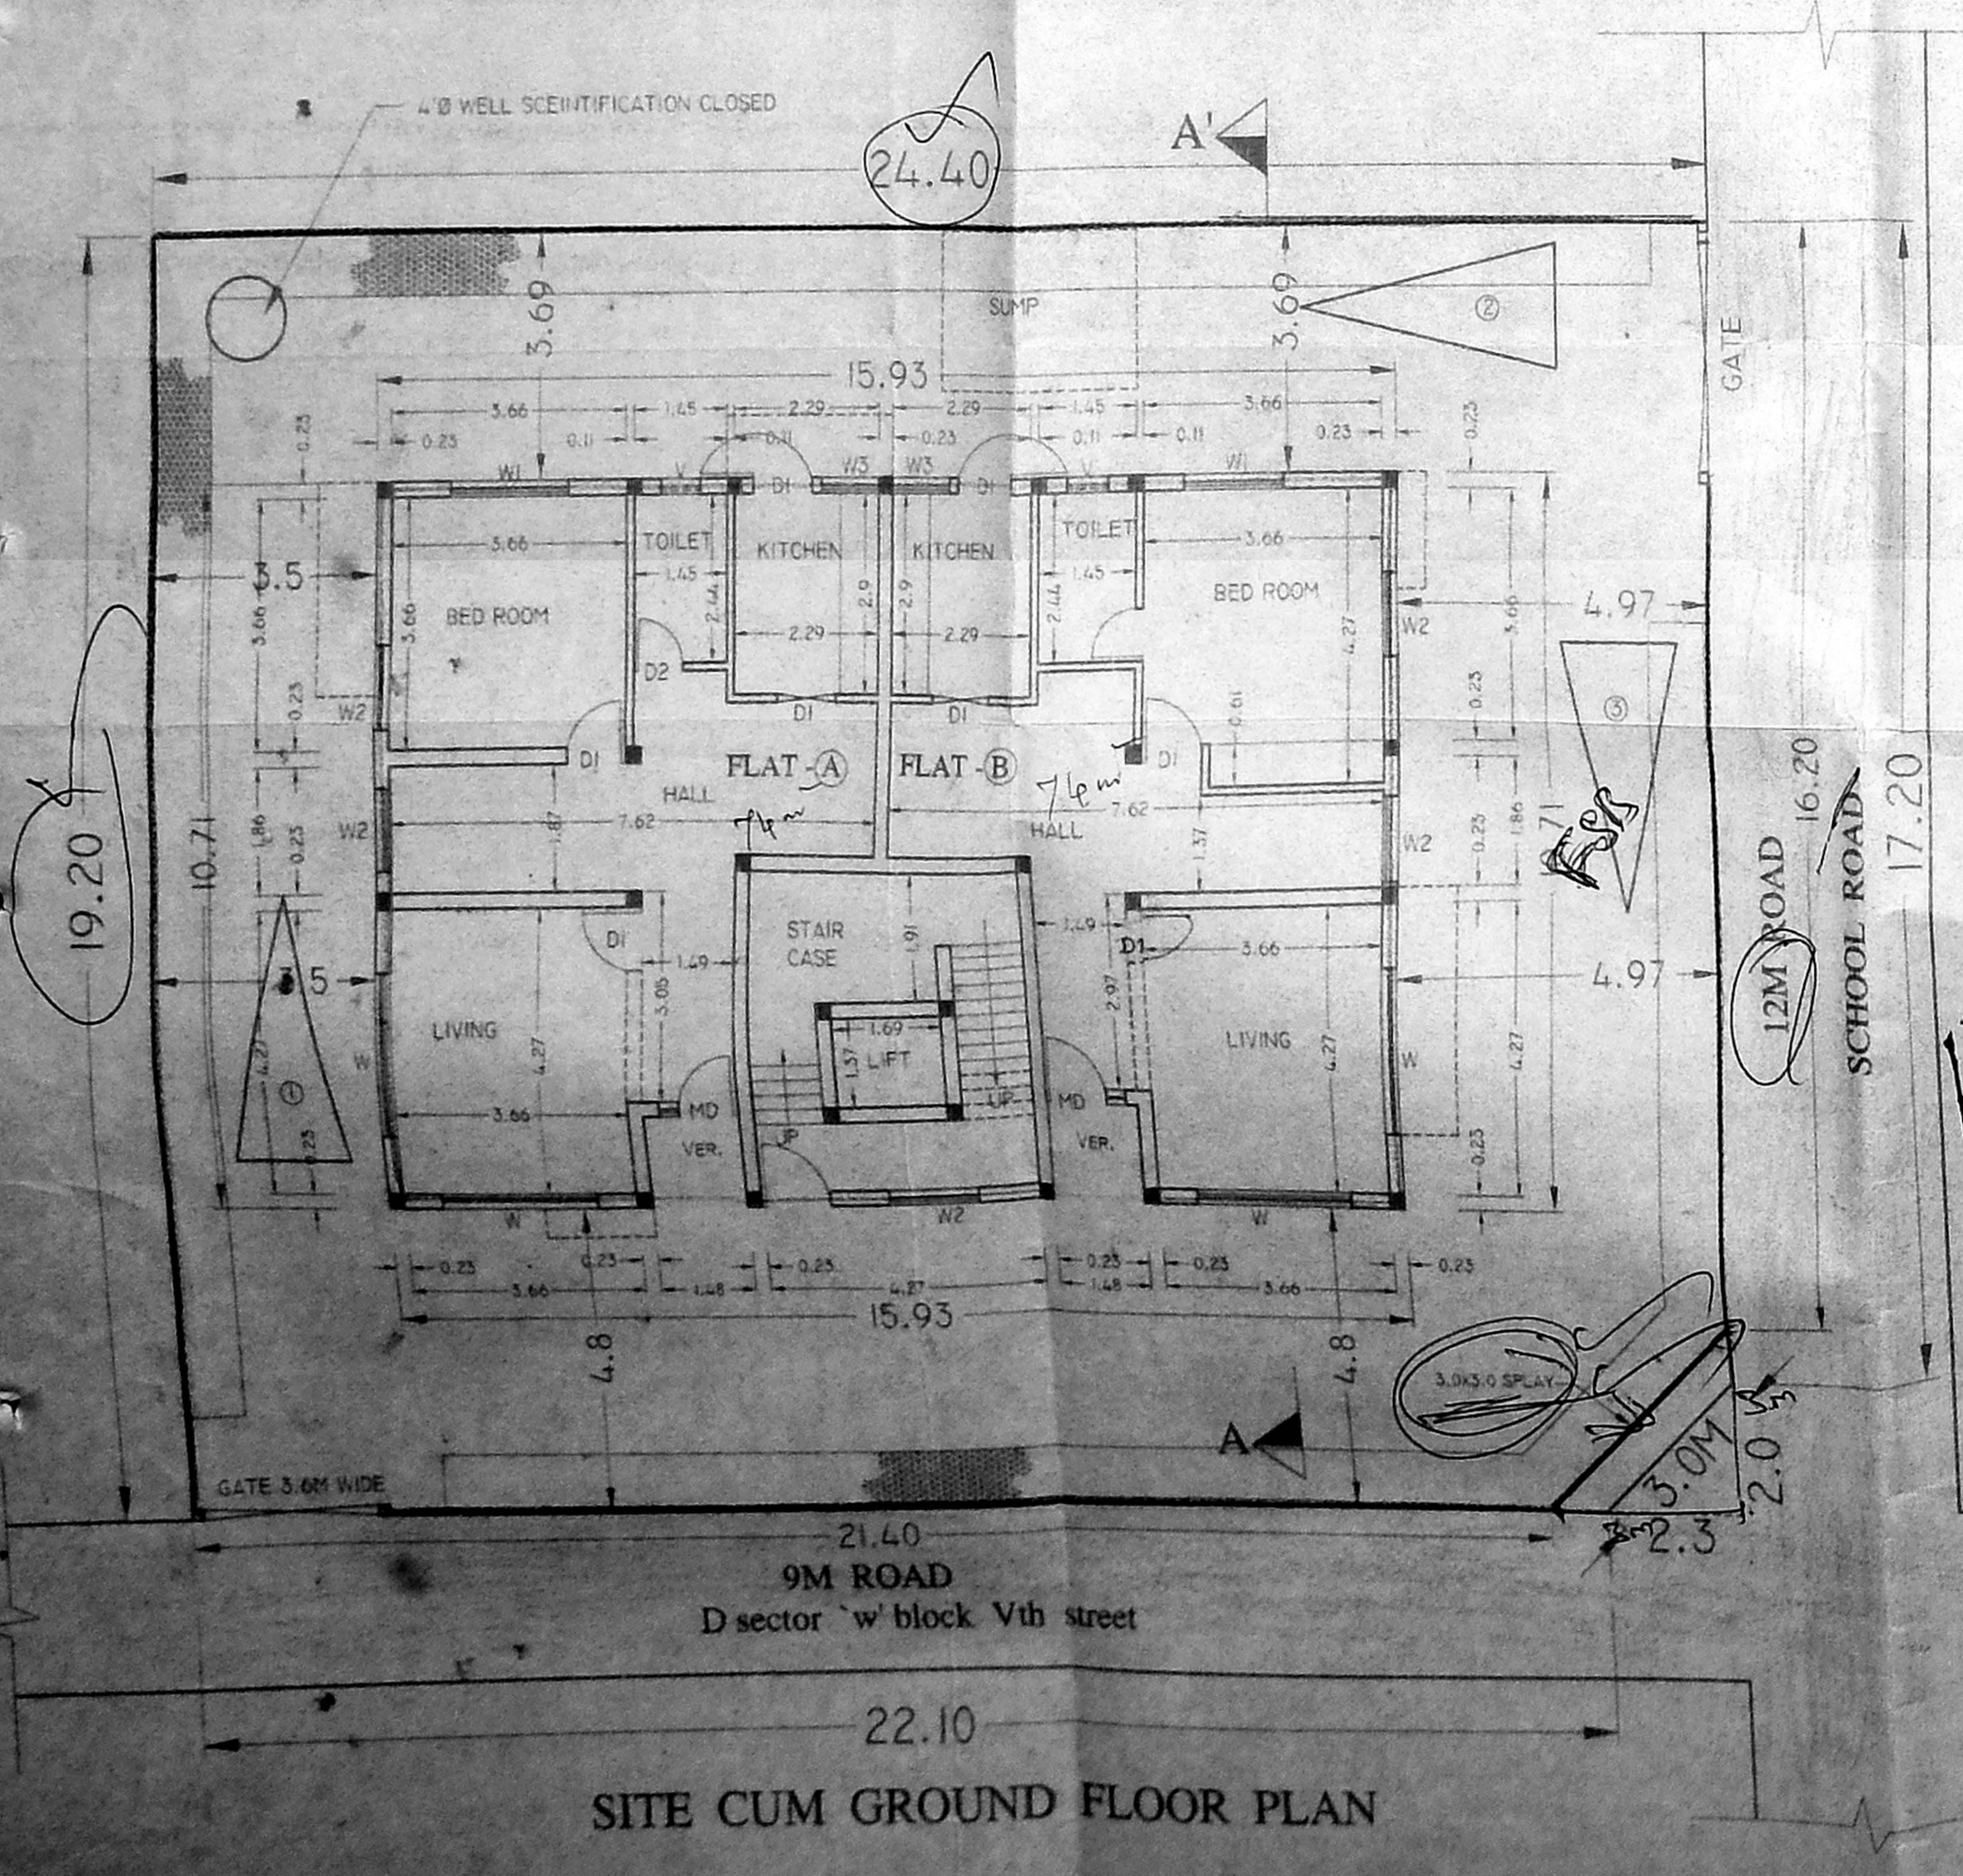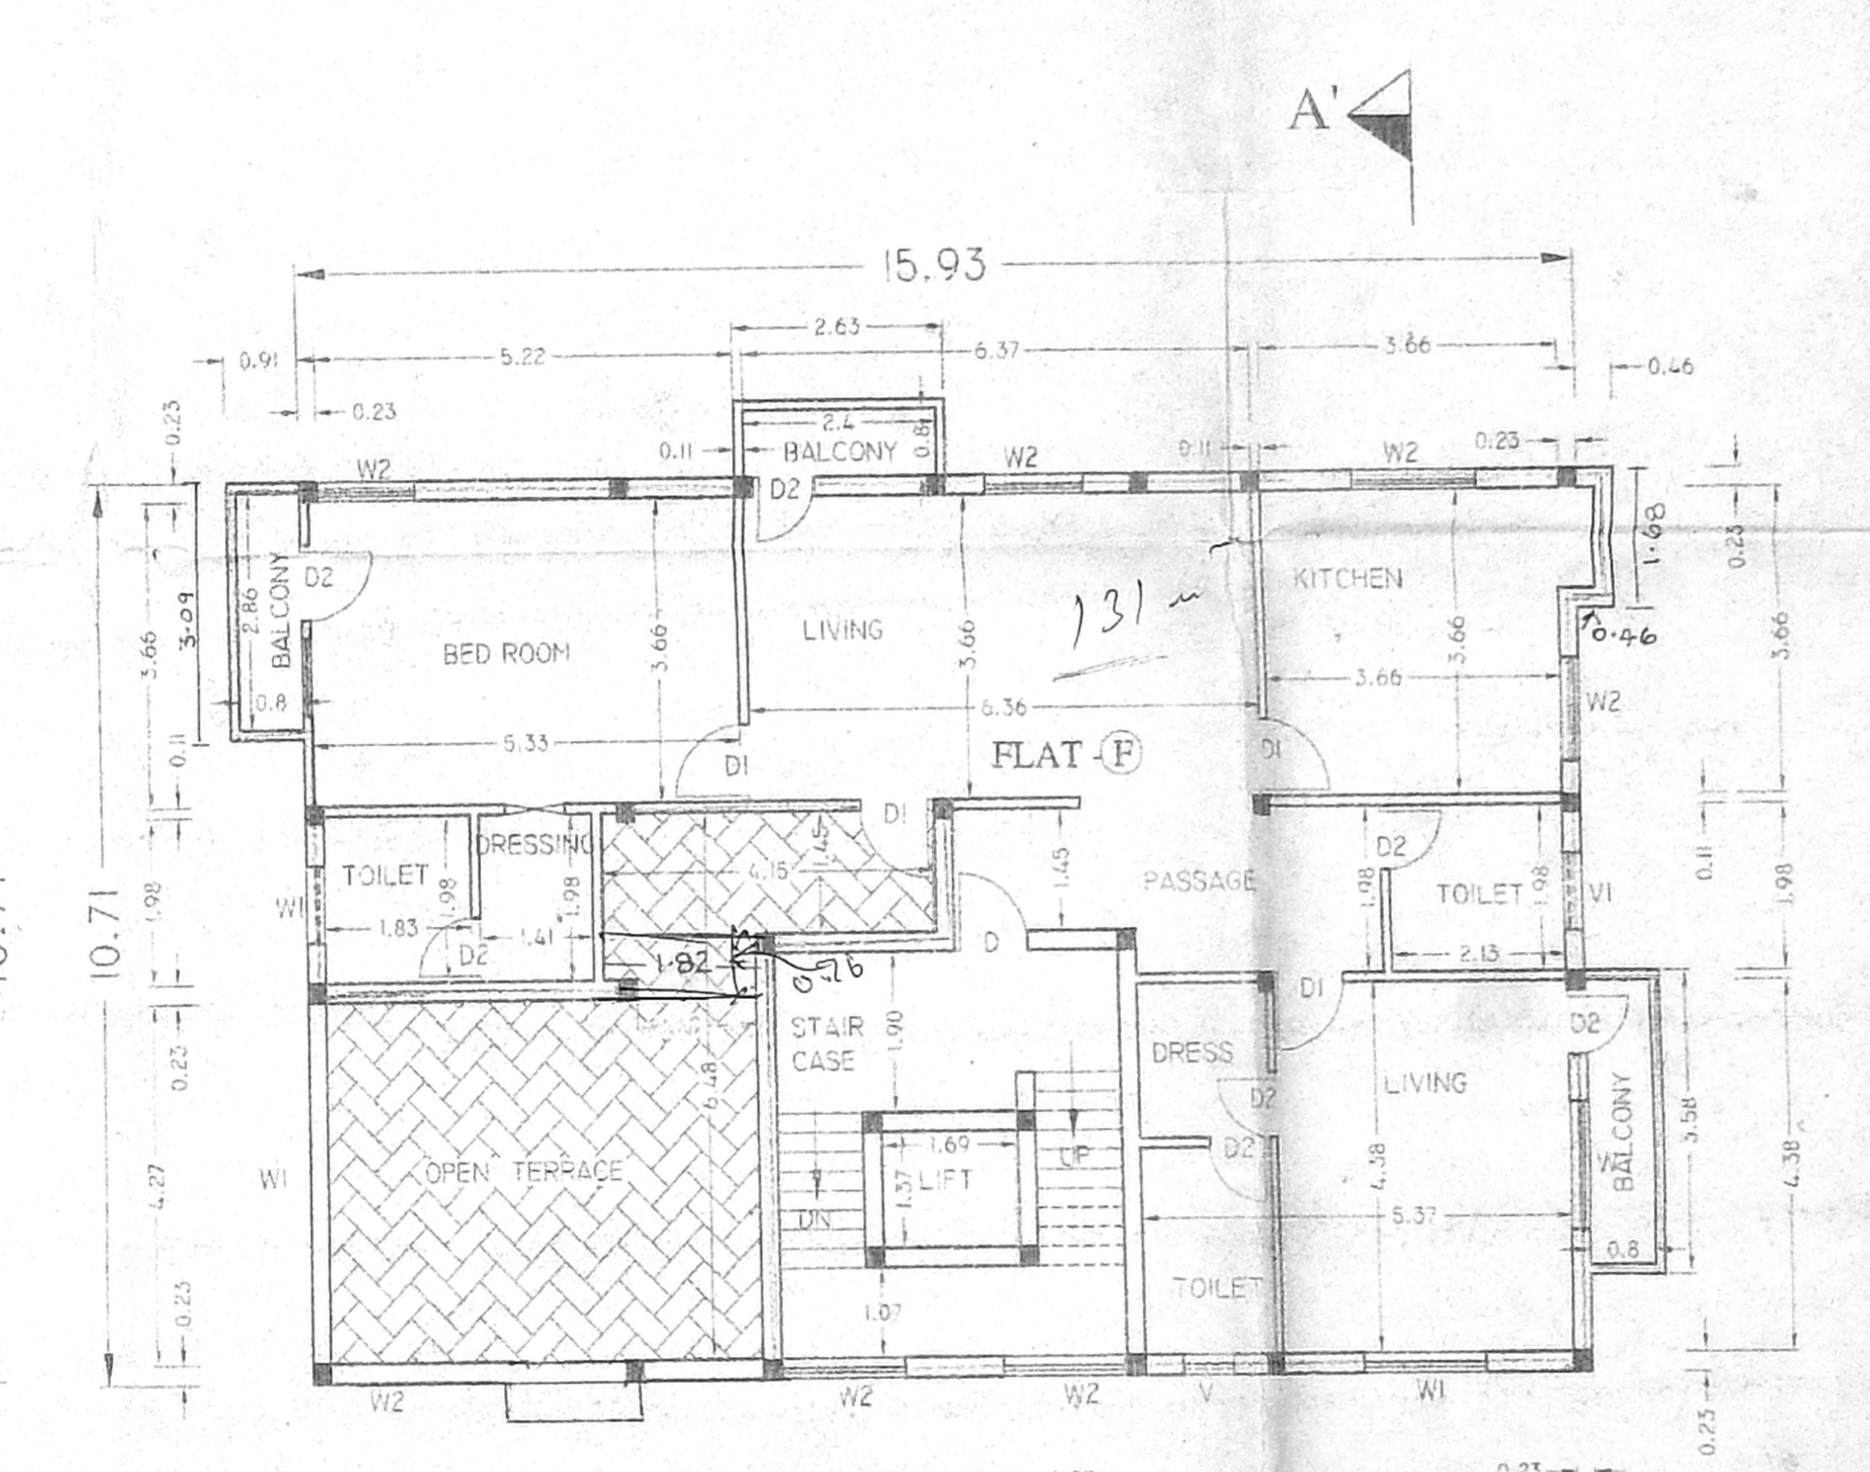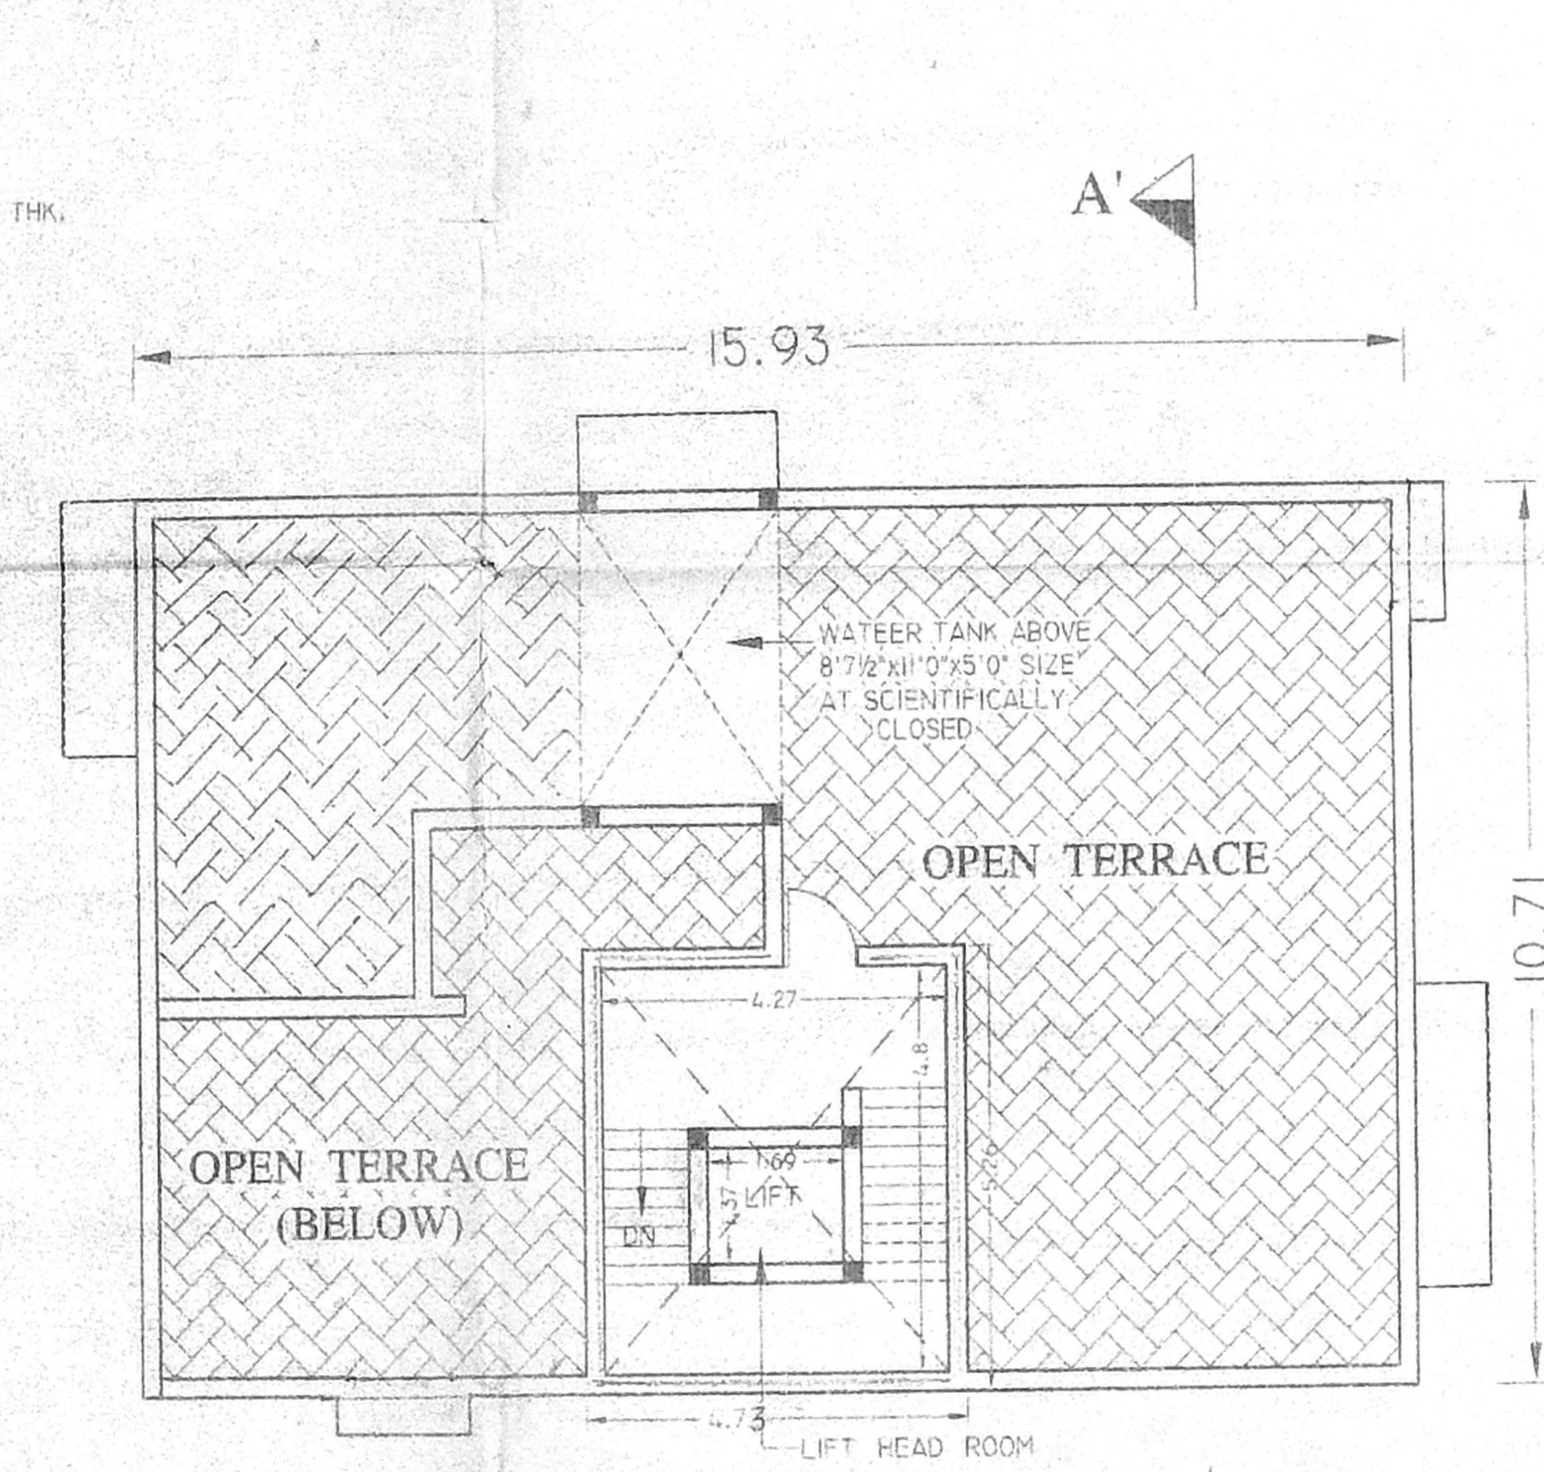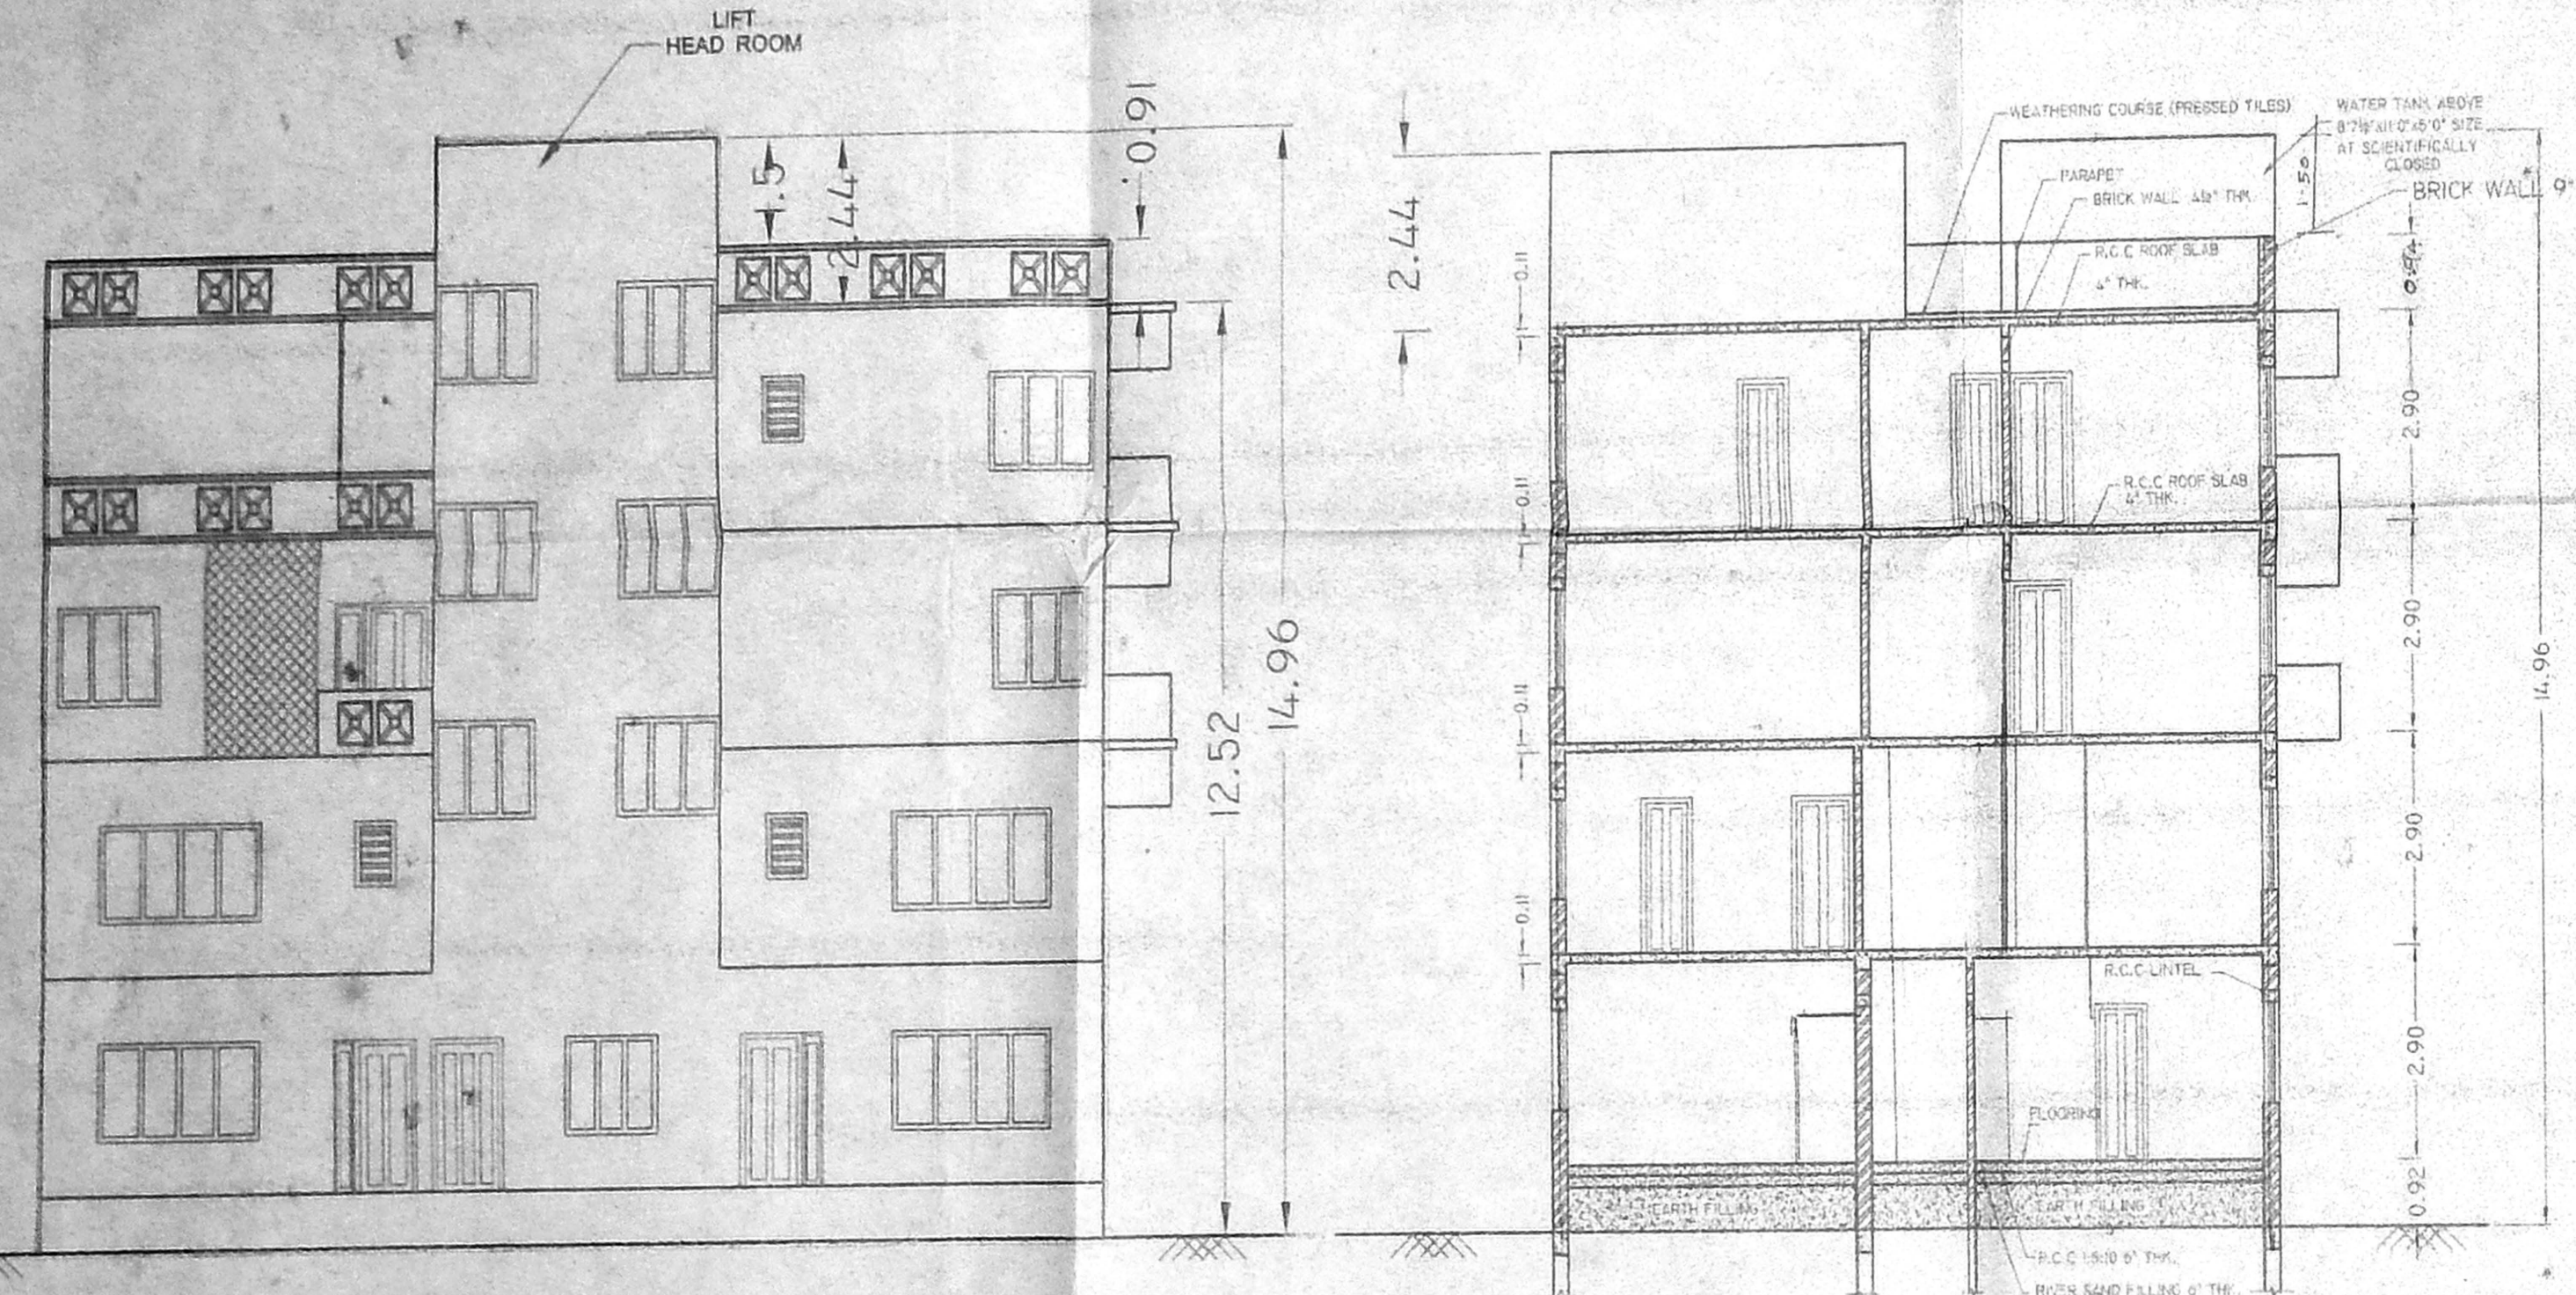

APPROVED
 SUBJECT TO THE CONDITIONS IN THIS OFFICE LETTER.
 FOR MEMBER SECRETARY
 CHENNAI METROPOLITAN
 DEVELOPMENT AUTHORITY
 CHENNAI-600 008.

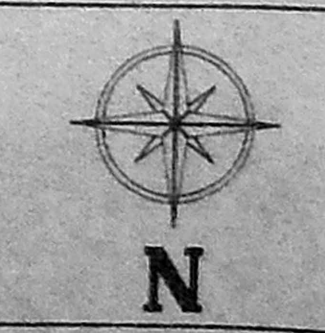

OWNERS SIGNATURE

SIGNATURE OF LICENSED SURVEYOR

VERGIS OOMMEN
 B. ARCH. 40 ANNA PILLA
 ARCHITECT
 COUNCIL OF ARCHITECTURE
 CA No. 193/198
 11A, VADAPATTI, CHENNAI
 NEW 200033