




SECTION B-B

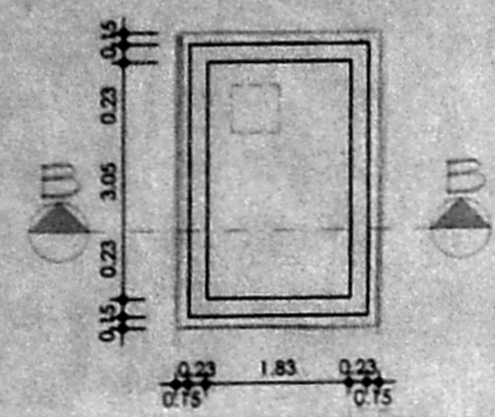


DETAIL OF U.G. SUMP
CAPACITY = 12000 Lt⁶

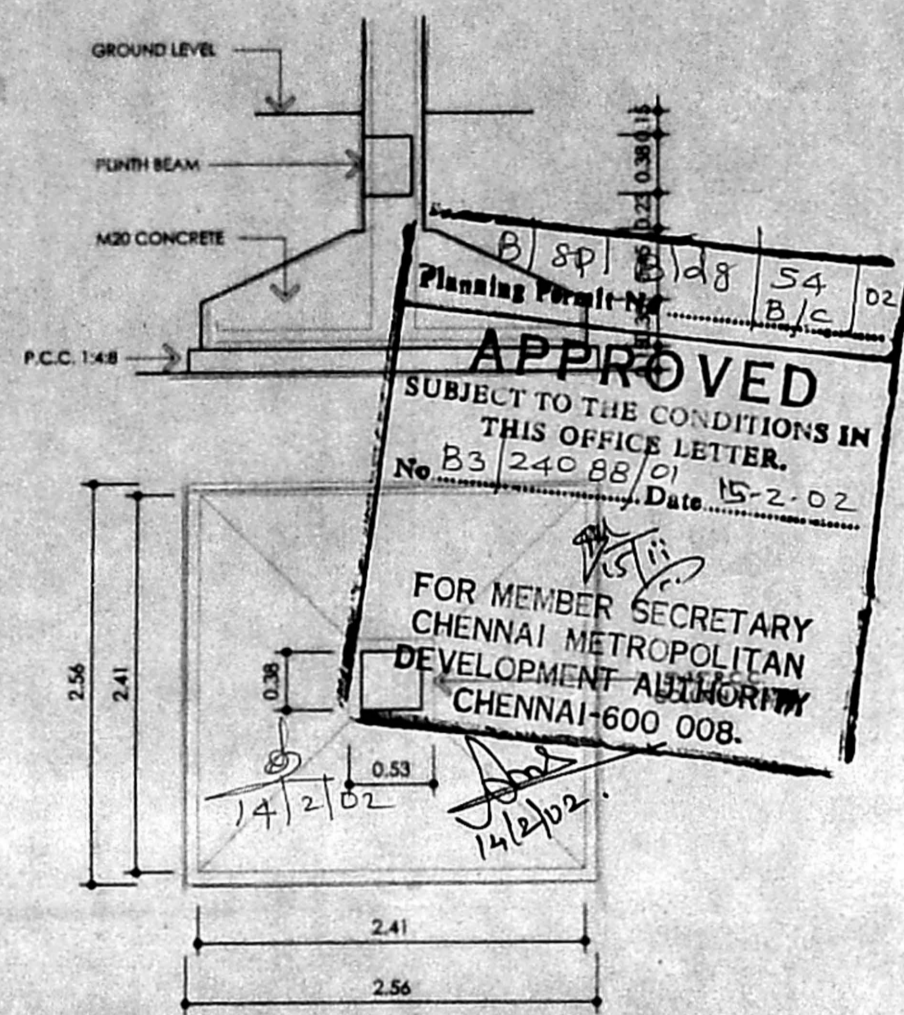

DETAIL OF TYPICAL
COLUMN FOOTING

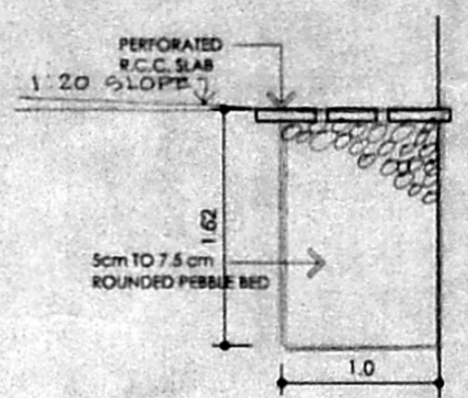

DETAIL OF RAIN
WATER HARVESTING

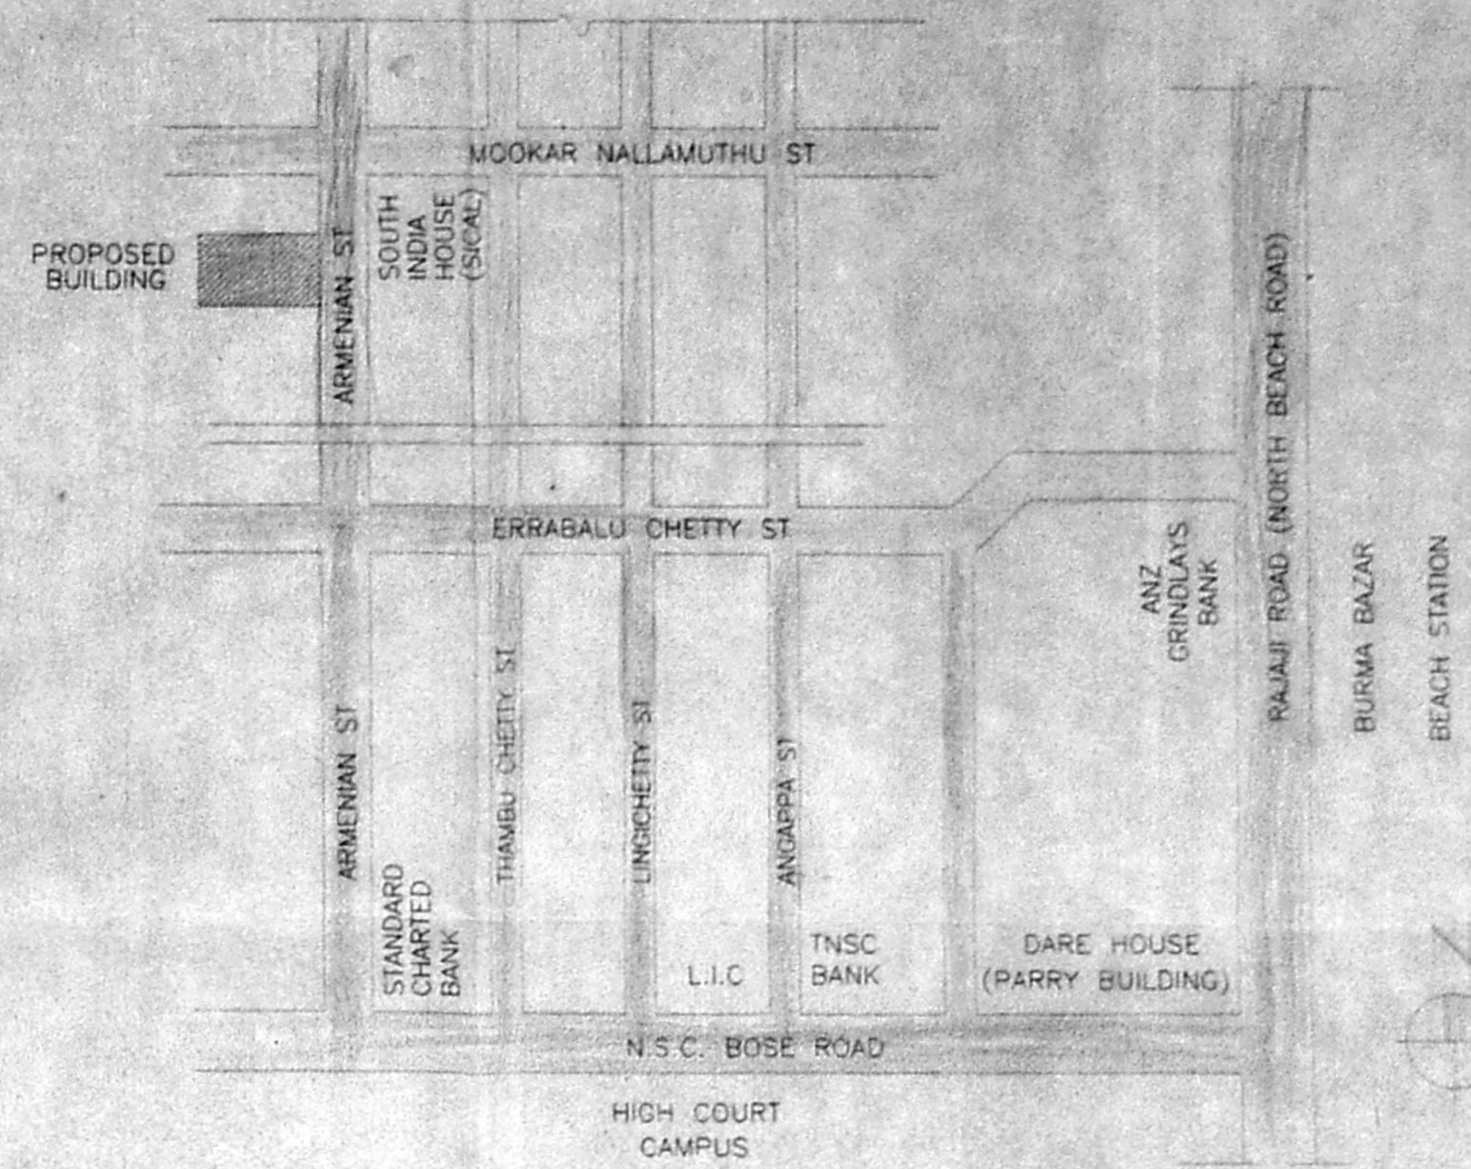


KEEP PLAN NOT TO SCALE

SCHEDULE OF JOINERIES


D1	ALUMINIUM GLAZED DOOR	1.82 x 2.13
D2	T.W. FLUSH DOOR	0.91 x 2.13
D3	T.W. FLUSH DOOR	0.83 x 2.13
W1	ALUMINIUM GLAZED WINDOW	2.74 x 1.82
W2	ALUMINIUM GLAZED WINDOW	1.12 x 1.82
V	ALL OVER AIR VENTILATOR	0.60 x 0.9

CMDA (B) NO. 11/18
C. No. 13/24086/01
Asst. _____
Scrutiny P. A. _____
A.P. _____

2/3

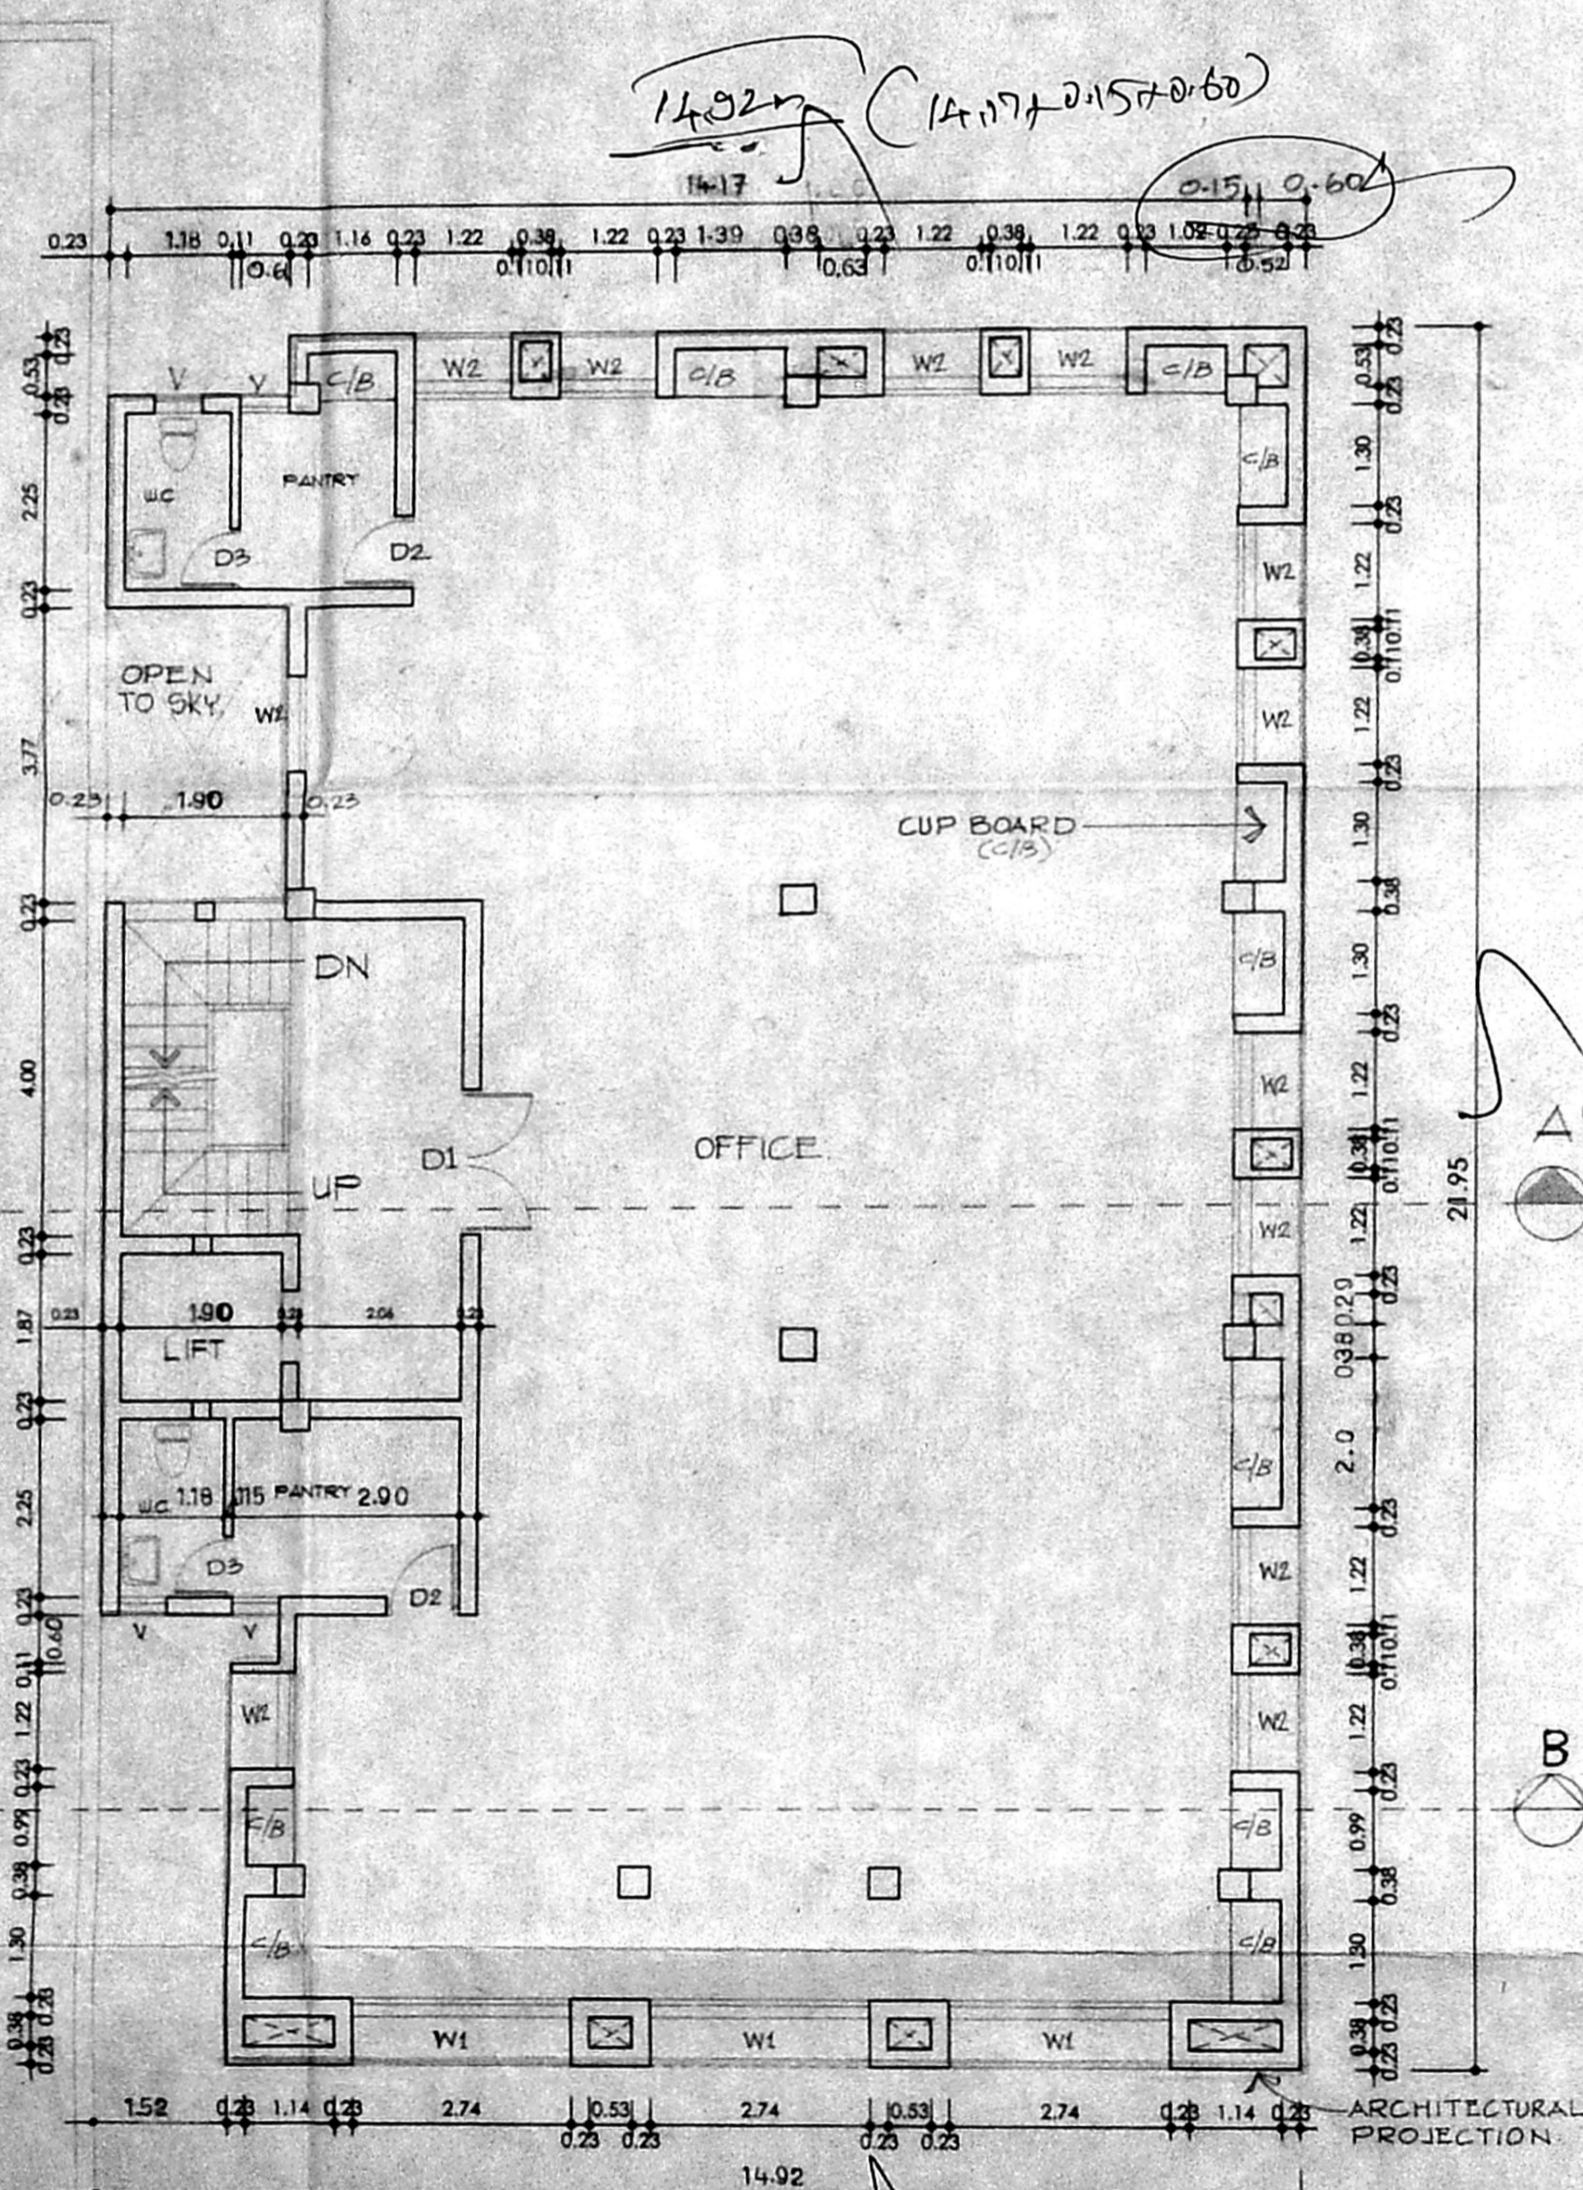

SECOND FLOOR PLAN

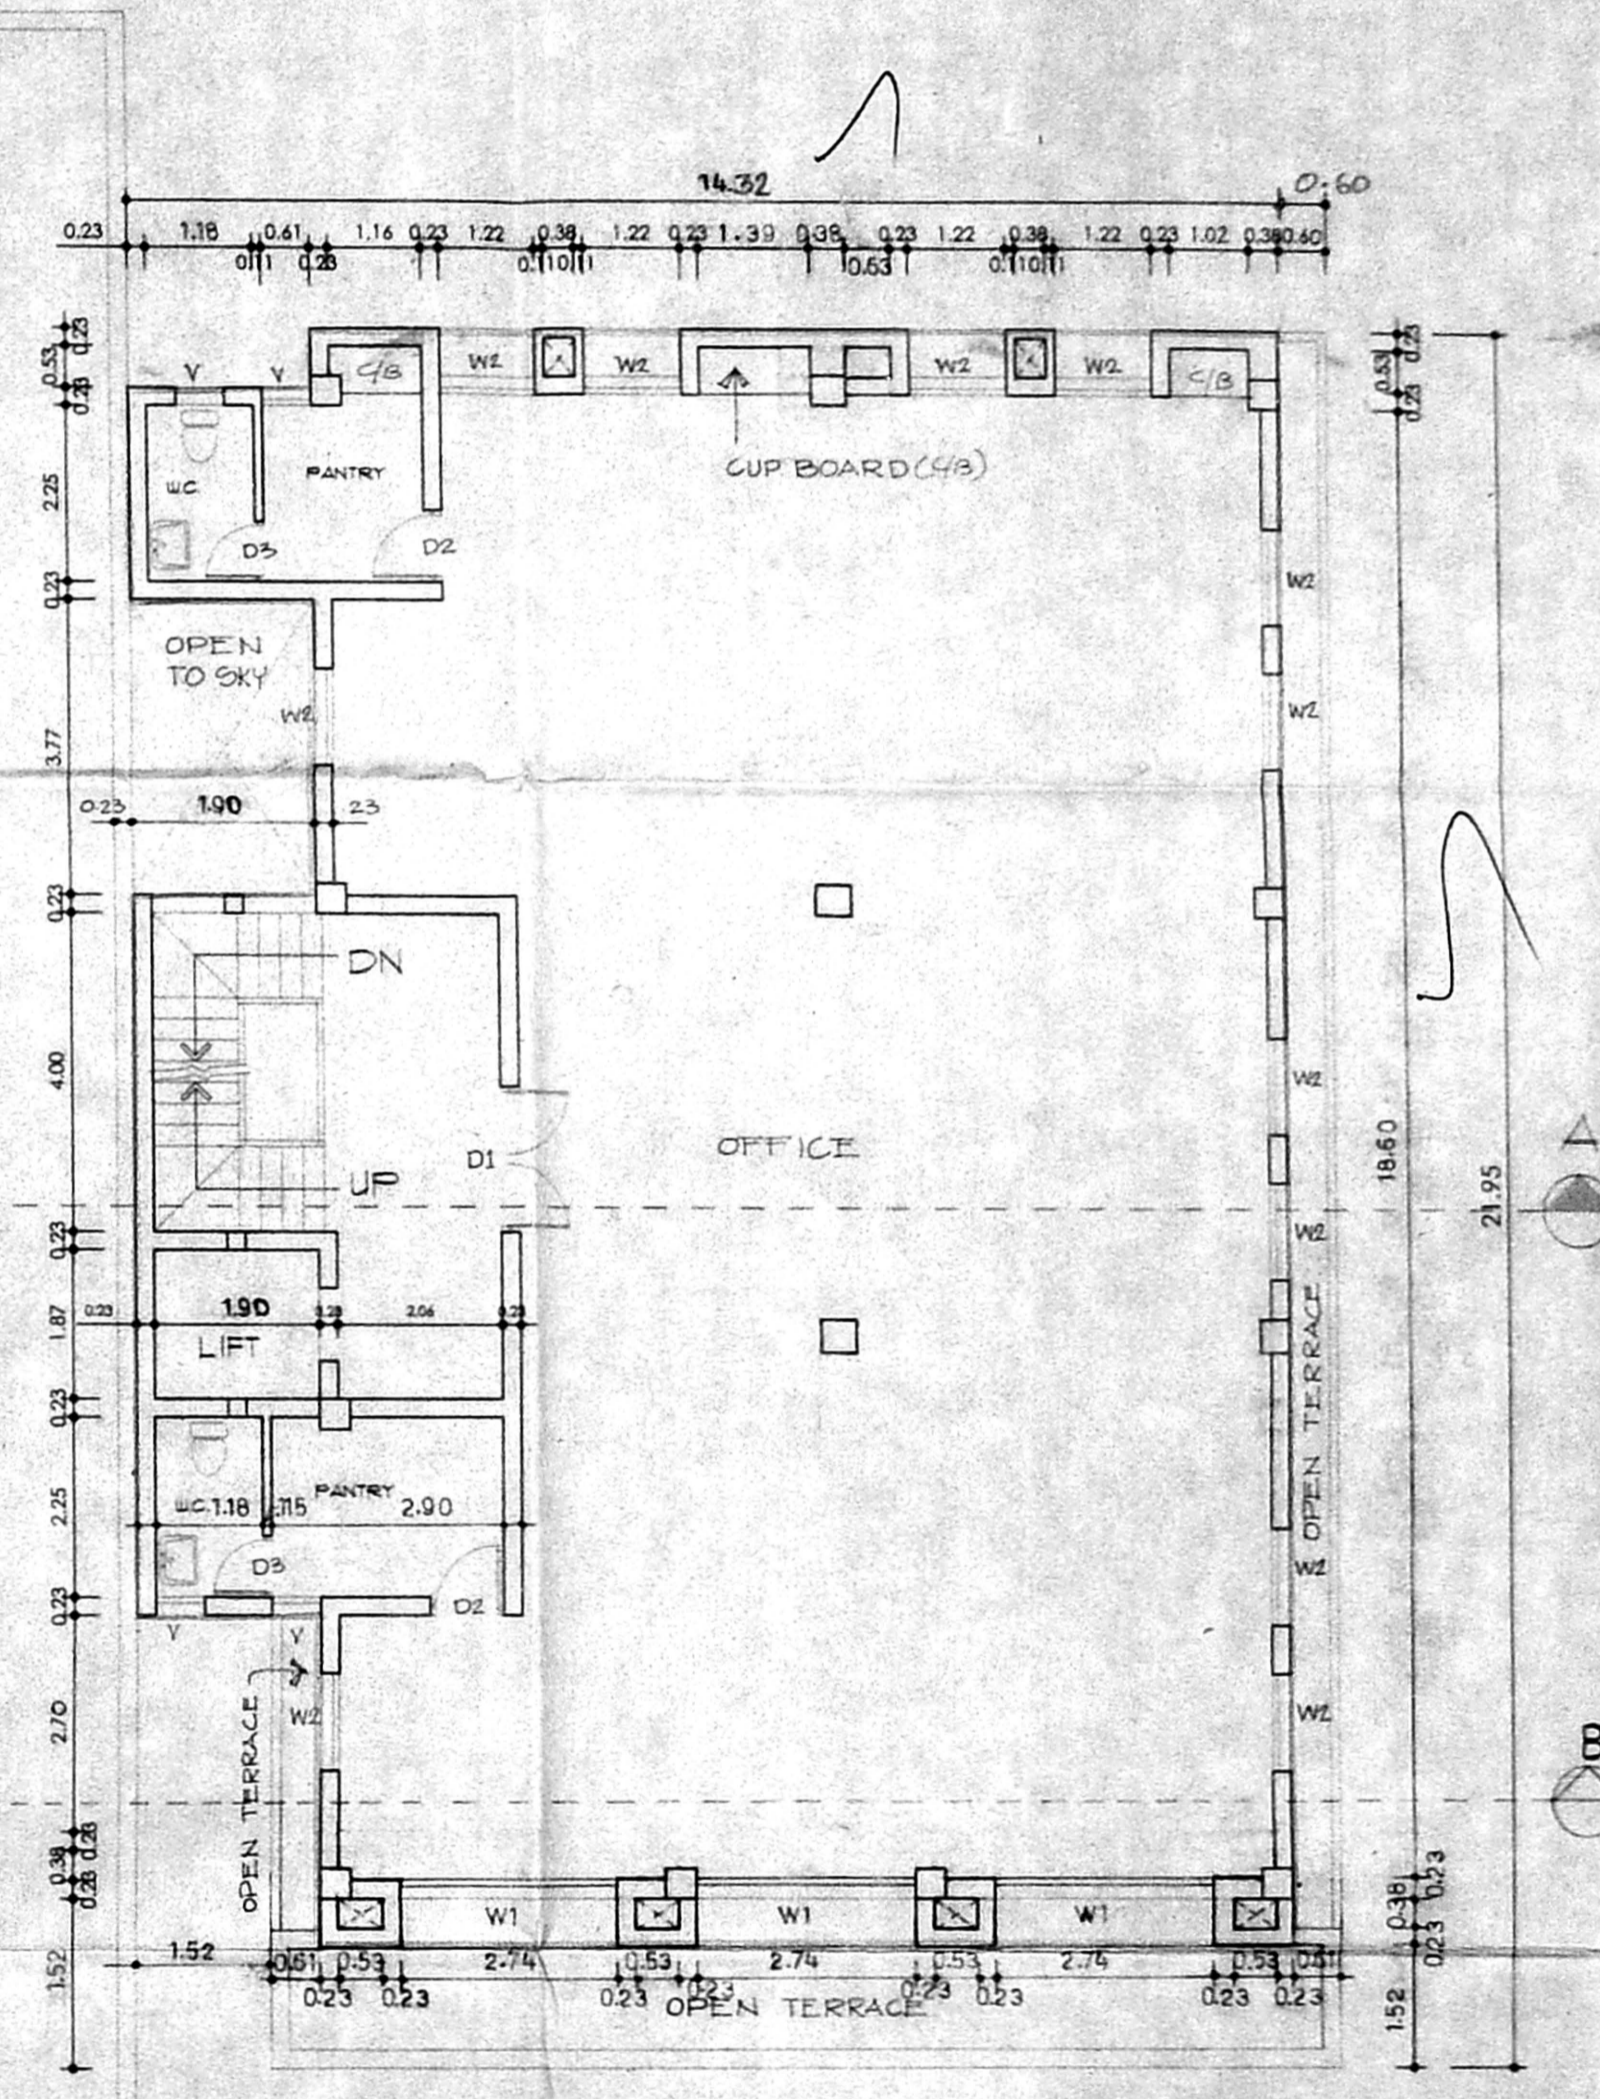

THIRD FLOOR PLAN

COLOUR CODE

EXISTING	[Symbol]
PROPOSED	[Symbol]
ROAD	[Symbol]
BOUNDARY	[Symbol]
DRINAGE	[Symbol]

PROPOSED ADDITION TO
THE EXISTING BUILDING
AT OLD No. 71, NEW No. 34
ARMENIAN STREET, GEORGE
TOWN, CHENNAI - 600 001.
R.S. No. 4304 BLOCK No. 44
VOC NAGAR DIVISION, FORT
THOND ARFET TALUK.
(AS PER PATTA R.S. No. 4904/2)

N SCALE = 1:100 DATE: 04-07-2001

OWNER'S SIGNATURE

[Signature]

AKBAR MIRZA KHALEELI

LICENCED SURVEYOR


[Signature]

S. SHANKARANARAYANAN & Arch.
COUNCIL OF ARCHITECTURE
REGIST. CA/97/21841
Registered Architect No. 24
CORPORATION OF MADRAS


B Sp. Bldg 54/2002
 Planning Permit No. 6/2

APPROVED
 SUBJECT TO THE CONDITIONS IN
 THIS OFFICE LETTER.
 No. B3/24088/01 Date 15-2-02


FOR MEMBER SECRETARY
 CHENNAI METROPOLITAN
 DEVELOPMENT AUTHORITY
 CHENNAI-600 008.

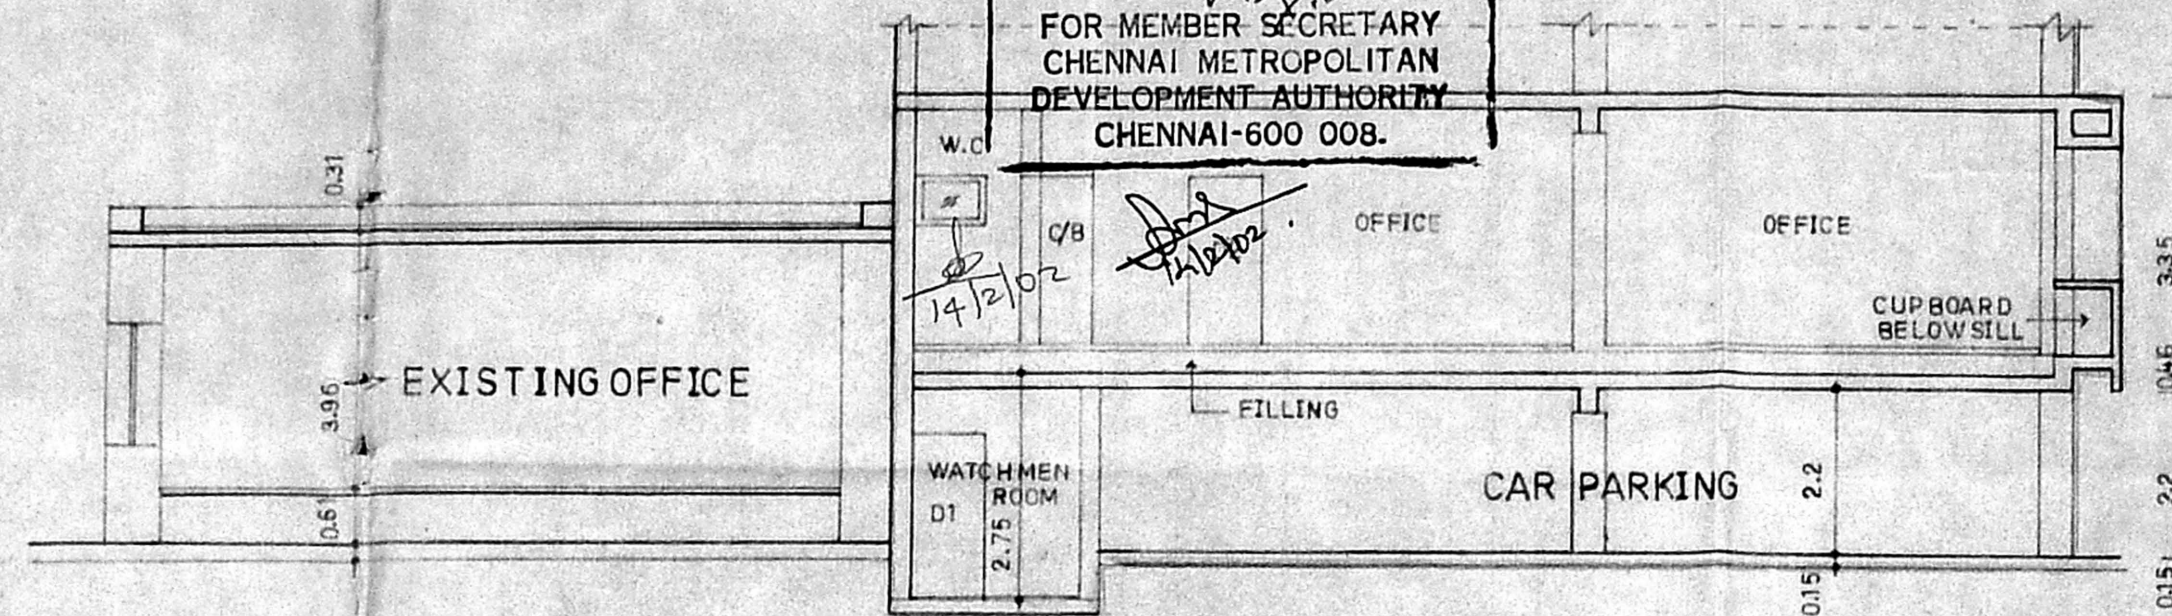


SECTION-B-B

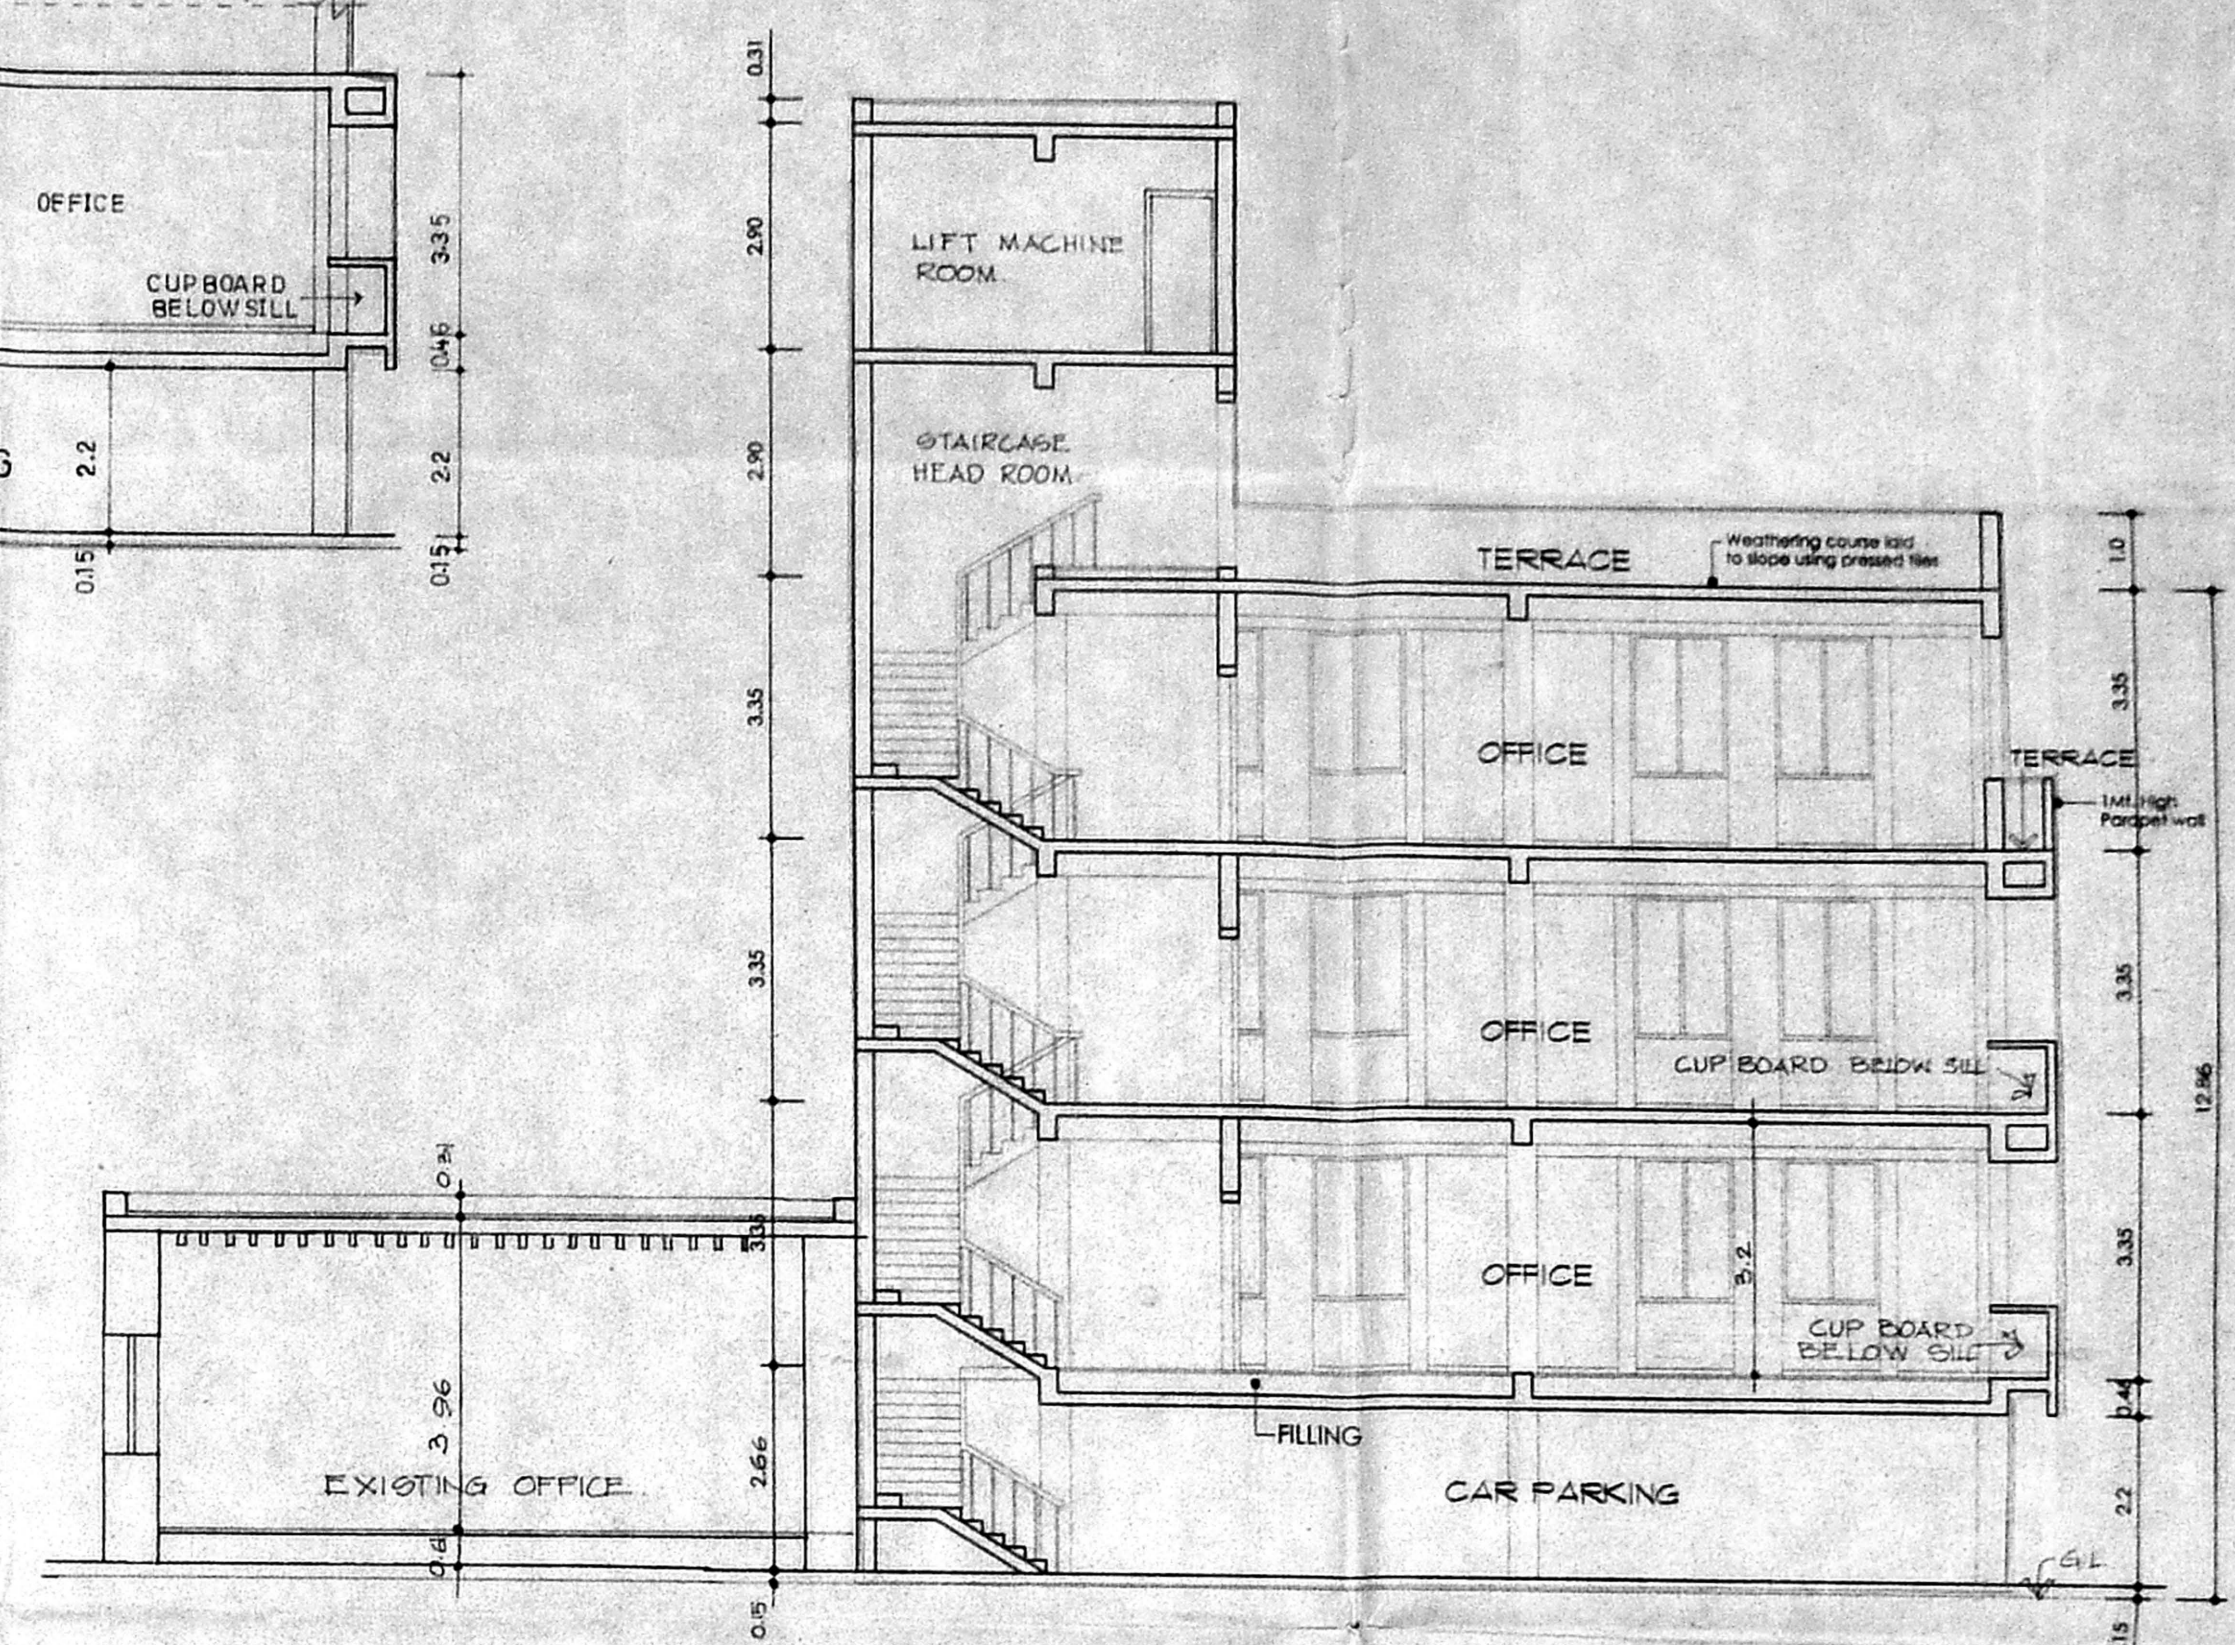

SECTION A - A

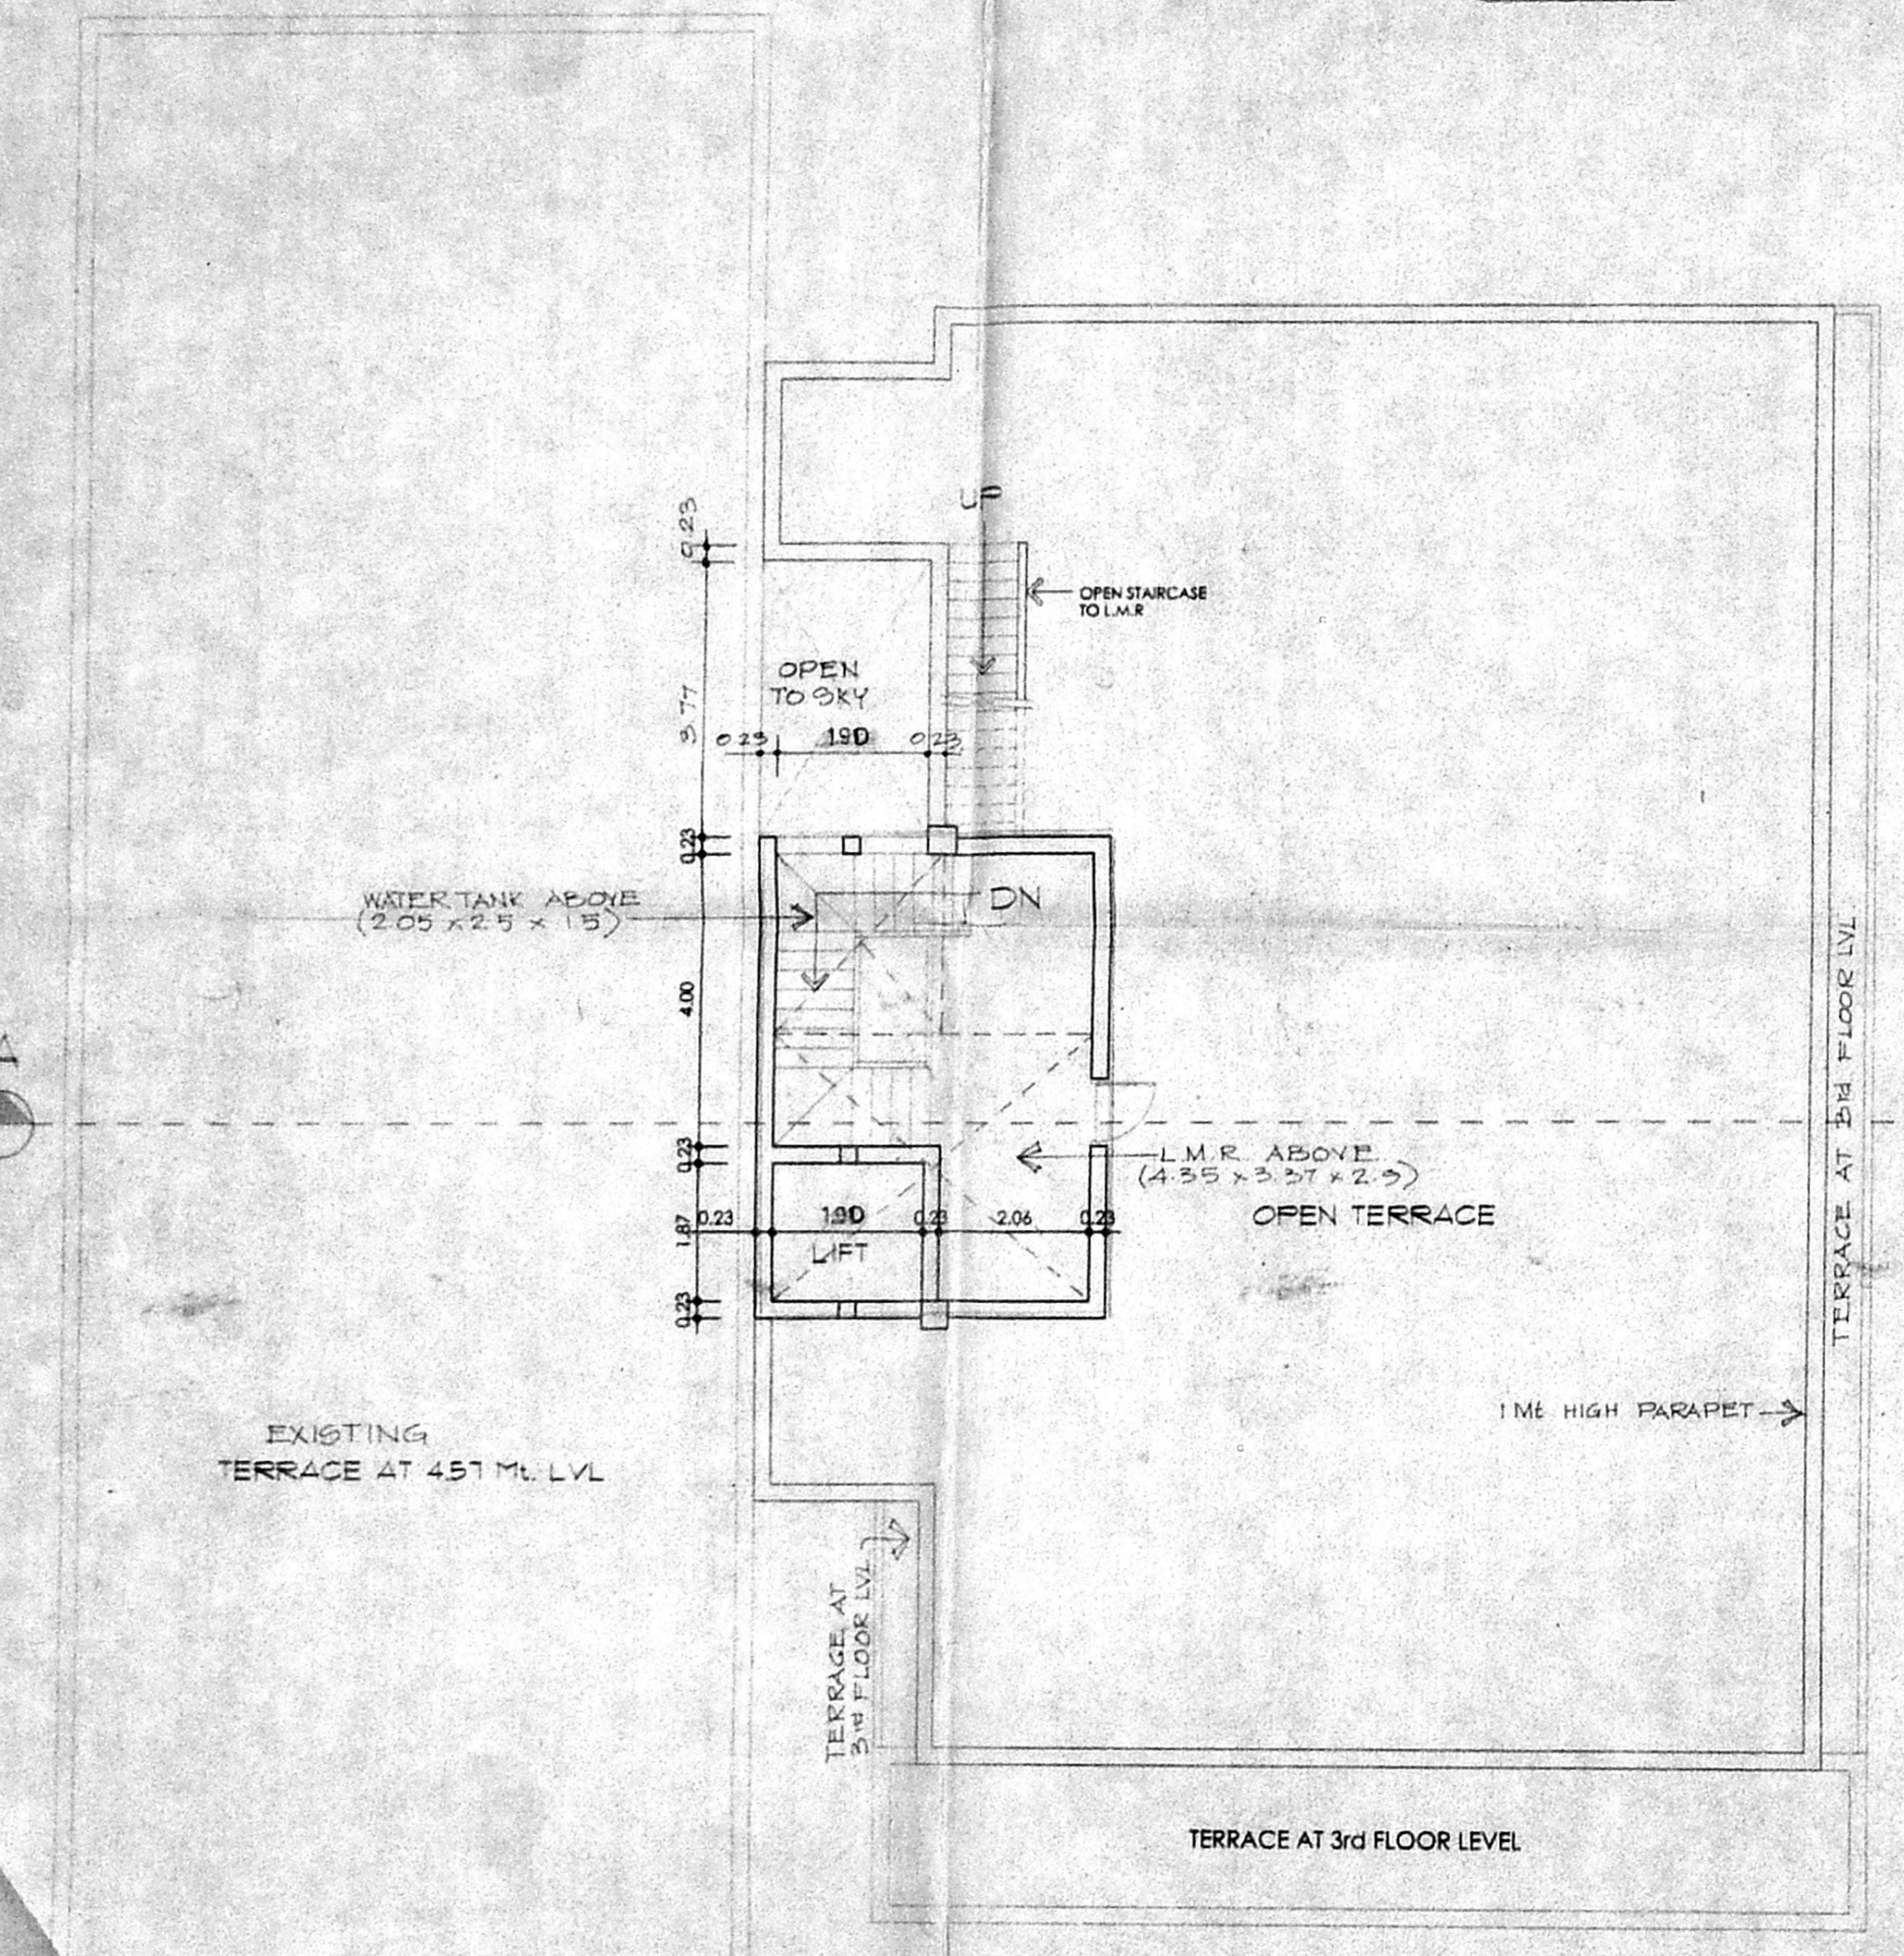

TERRACE FLOOR PLAN

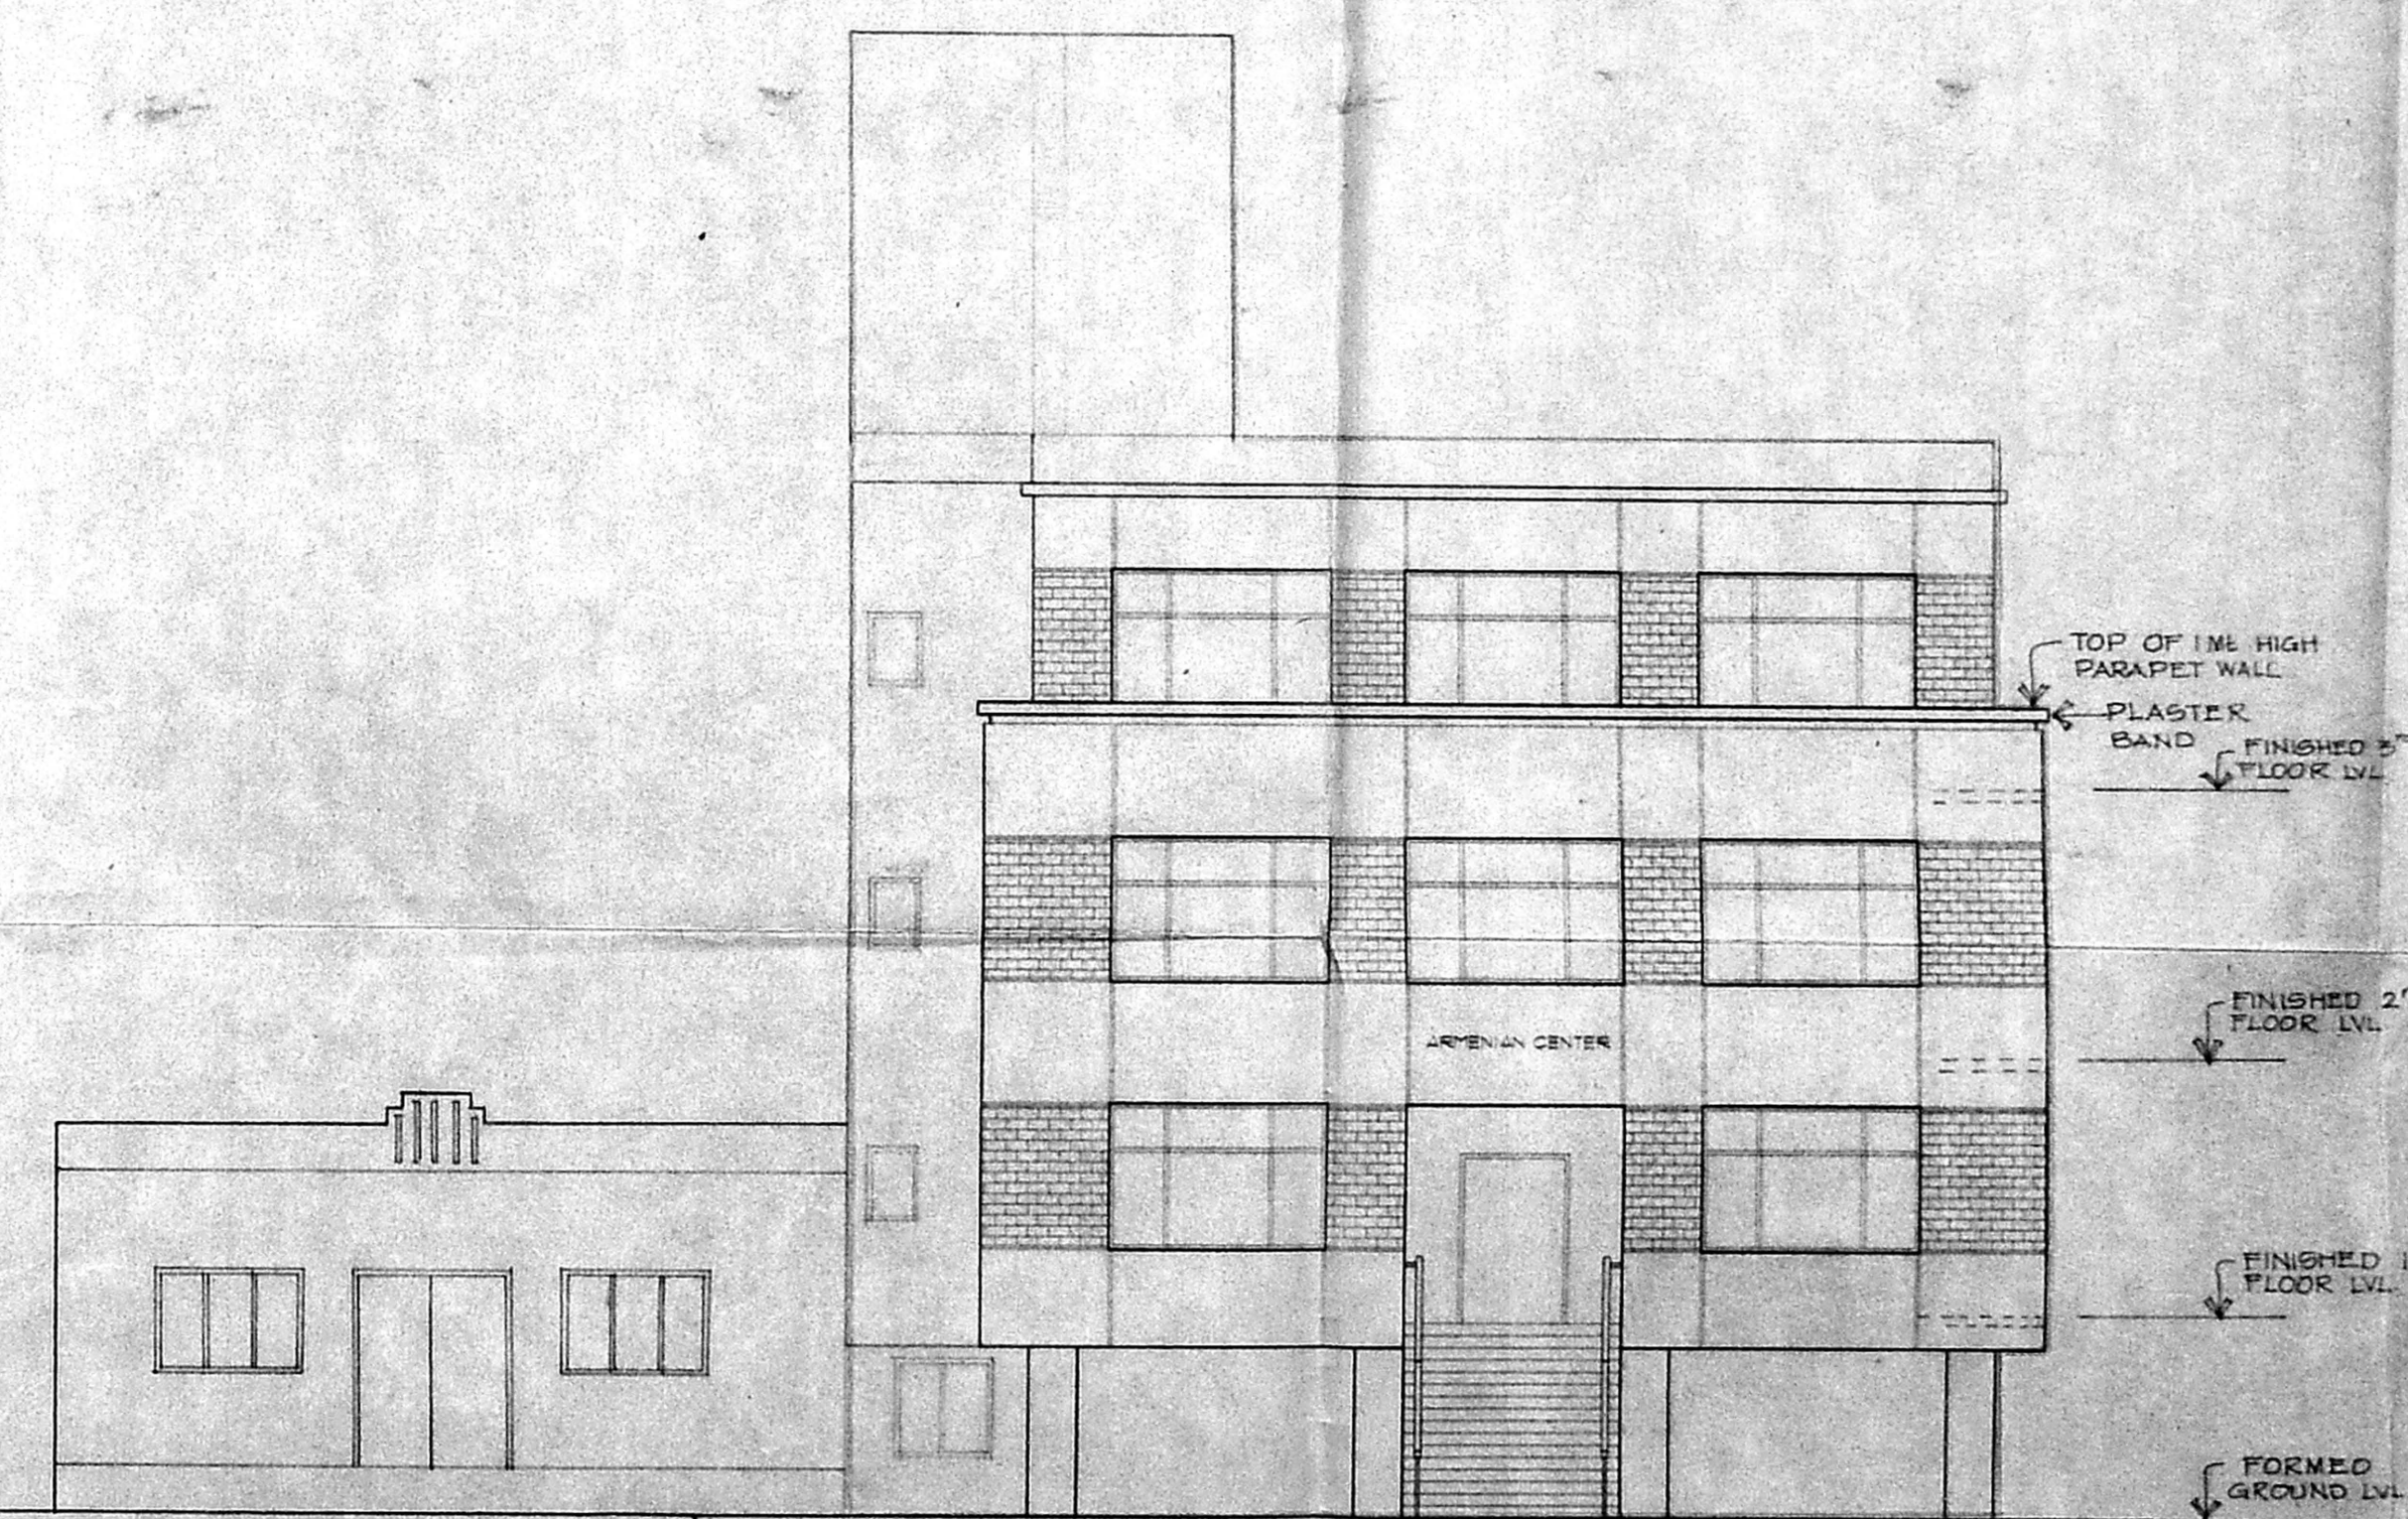

FRONT ELEVATION

CMDA (B) / E. No. 1
 C. No. B3/24088/01
 Asst. Scrutiny P.A.
 12/02
 D.P.
 9/3

COLOUR CODE

EXISTING	
PROPOSED	
ROAD	
BOUNDARY	
DRINAGE	

PROPOSED ADDITION TO
 THE EXISTING BUILDING
 AT OLD No.71, NEW No. 94
 ARMENIAN STREET, GEORGE
 TOWN, CHENNAI - 600 001.
 R.S. No. 4904 BLOCK No. 44
 VOC NAGAR DIVISION FORT
 THONDIARPET TALUK.
 (AS PER PATTI R.S.No 4904/2)

SCALE = 1:100 DATE = 04-07-2001

OWNER'S SIGNATURE

Akbar Mirza Khaleeli
 AKBAR MIRZA KHALEELI

LICENSED SURVEYOR

S. Shankararaman
 S. SHANKARARAMAN & A.S.
 COUNCIL OF ARCHITECTURE
 REGISTERED ARCHITECT No. 24
 REGD. CA/97/21841
 CORPORATION OF MADRAS