



OFFICE COPY


SP/166/404/2001  
 Planning Permit No.  
**APPROVED**  
 SUBJECT TO THE CONDITIONS IN THIS OFFICE LETTER.  
 No. 2222/26 dated 11/20/07  
 FOR MEMBER SECRETARY  
 CHENNAI METROPOLITAN  
 DEVELOPMENT AUTHORITY  
 CHENNAI-600 008.

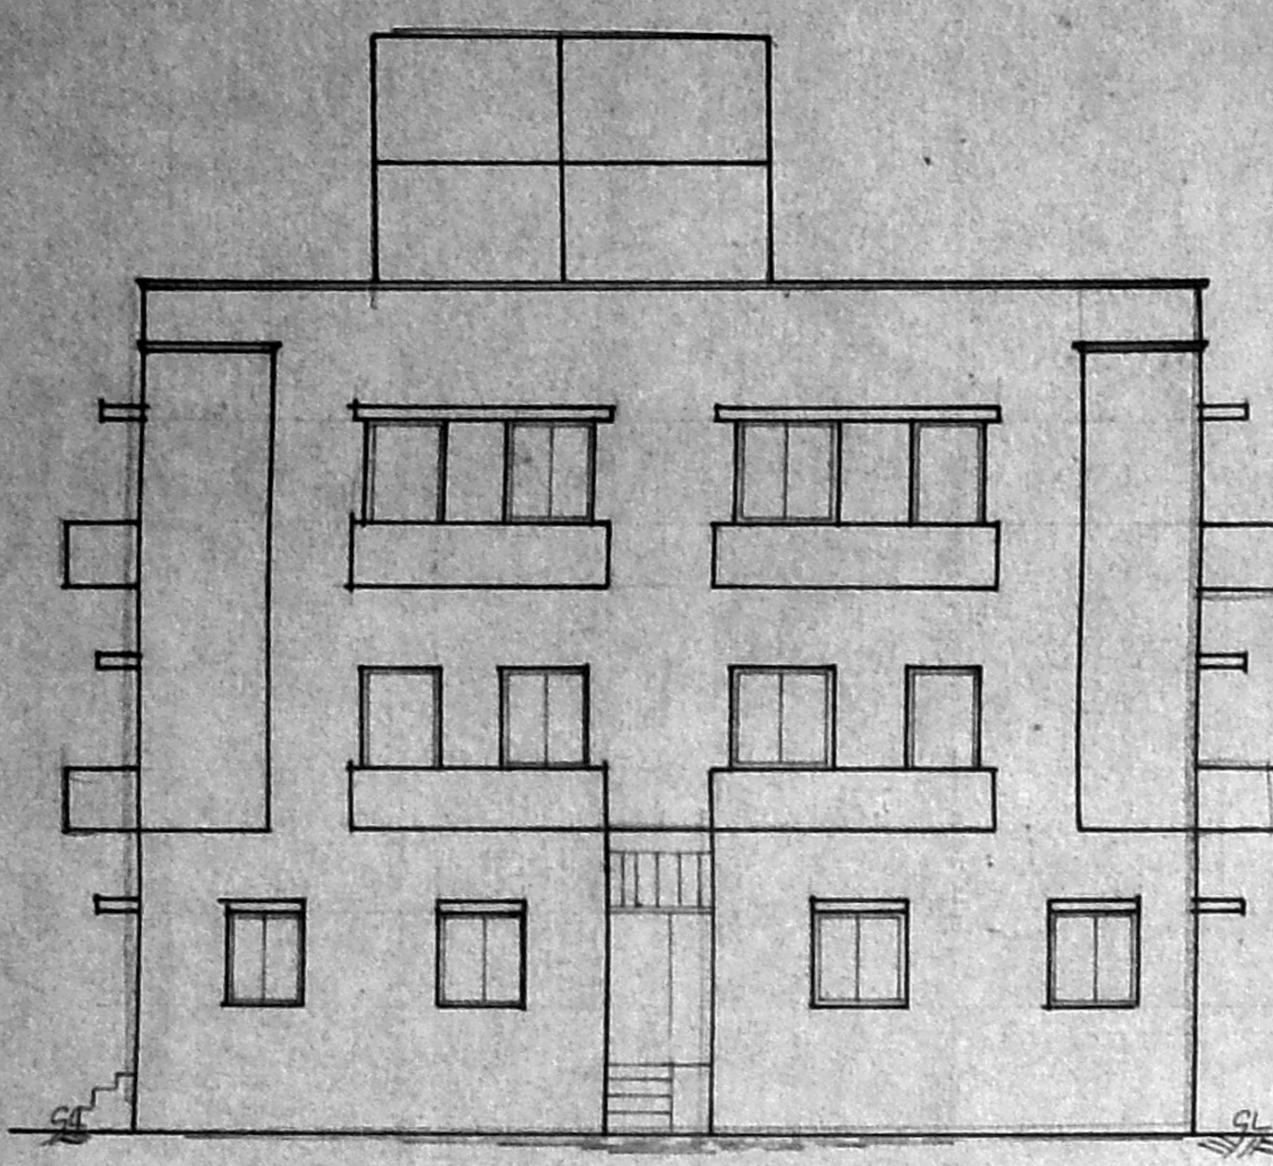


ELEVATION

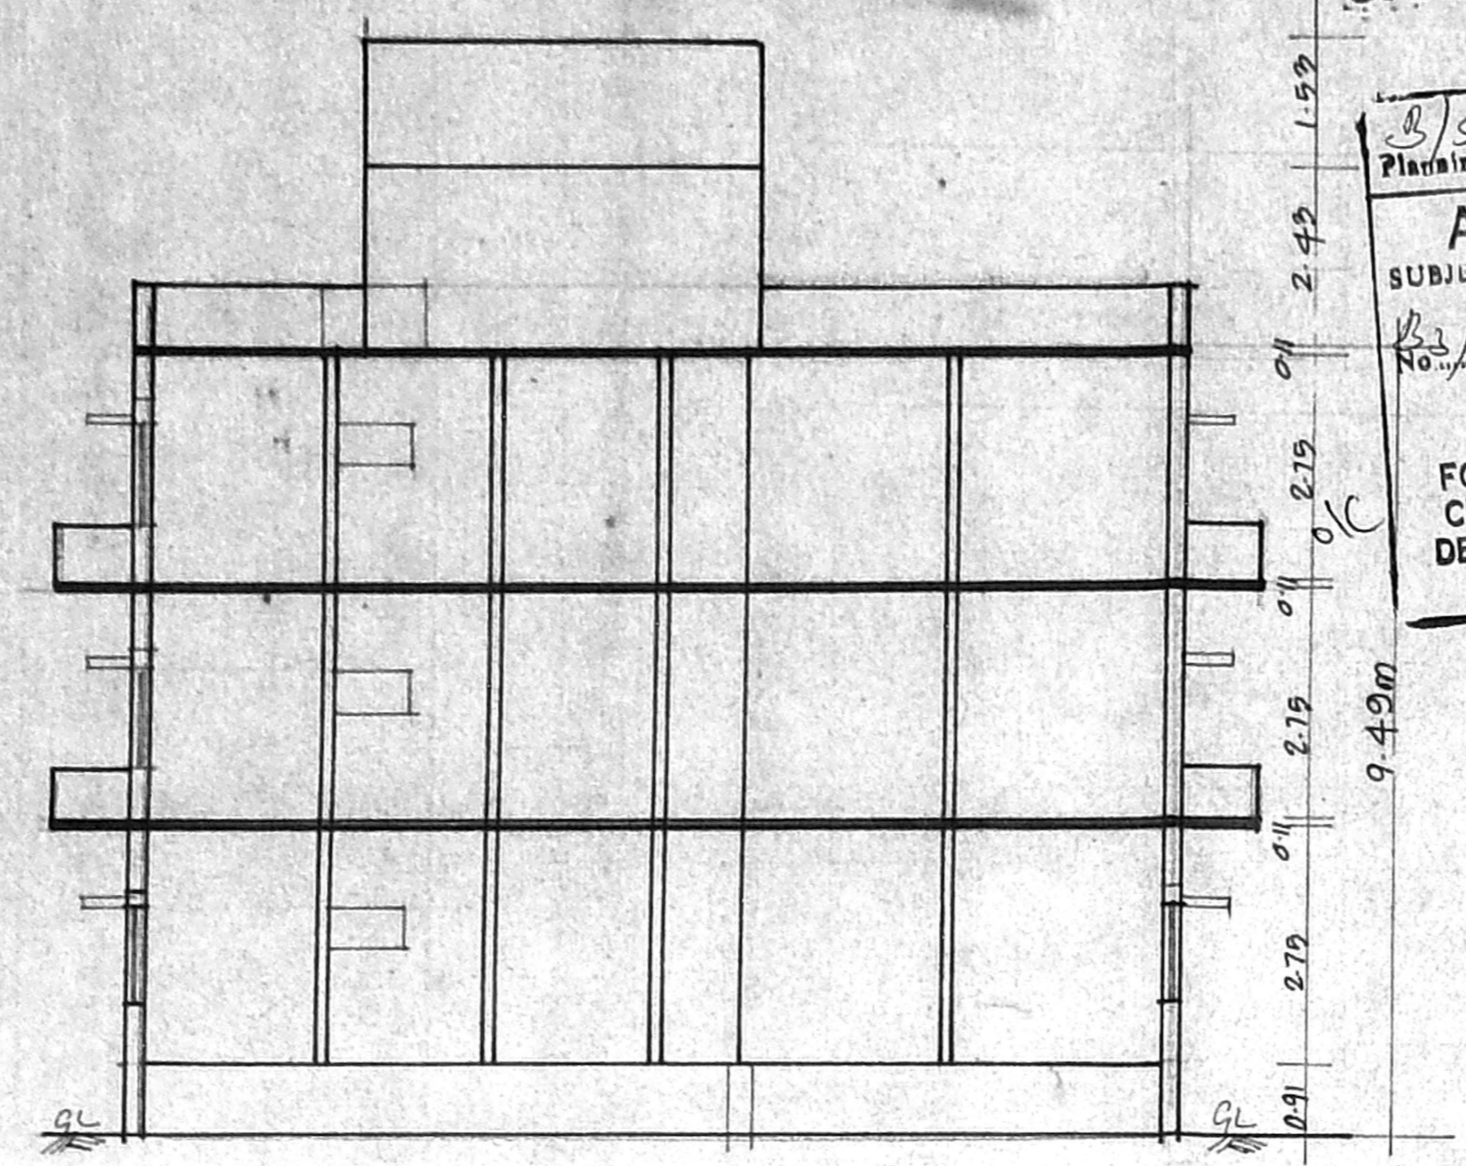


SECTION ON A B

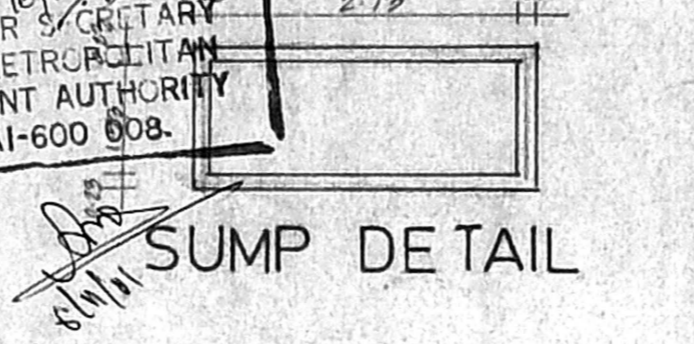


SUMP DETAIL

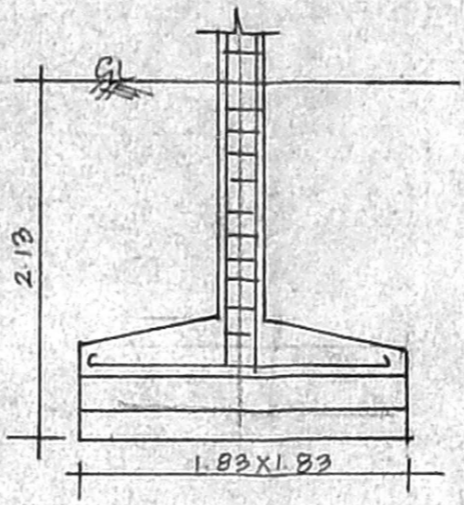


FOUNDATION DETAIL

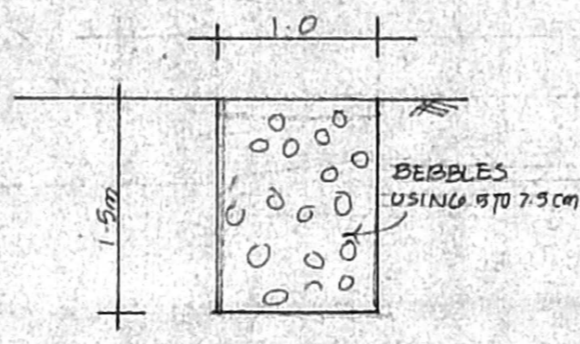

PERCOLATION TRENCH

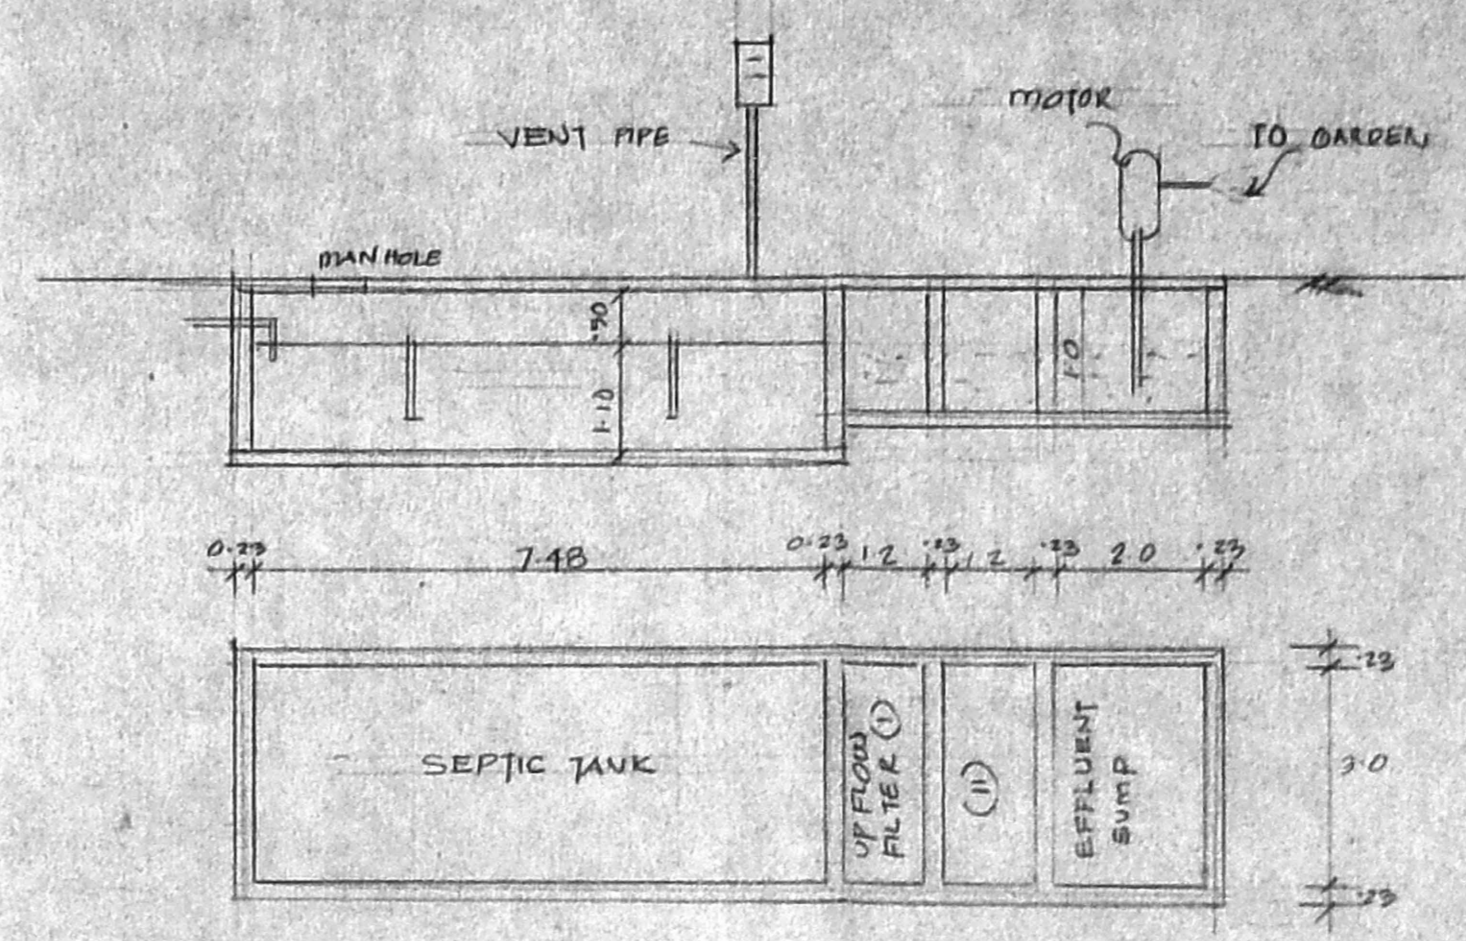

UPFLOW FILTER WITH SEPTIC TANK DETAIL

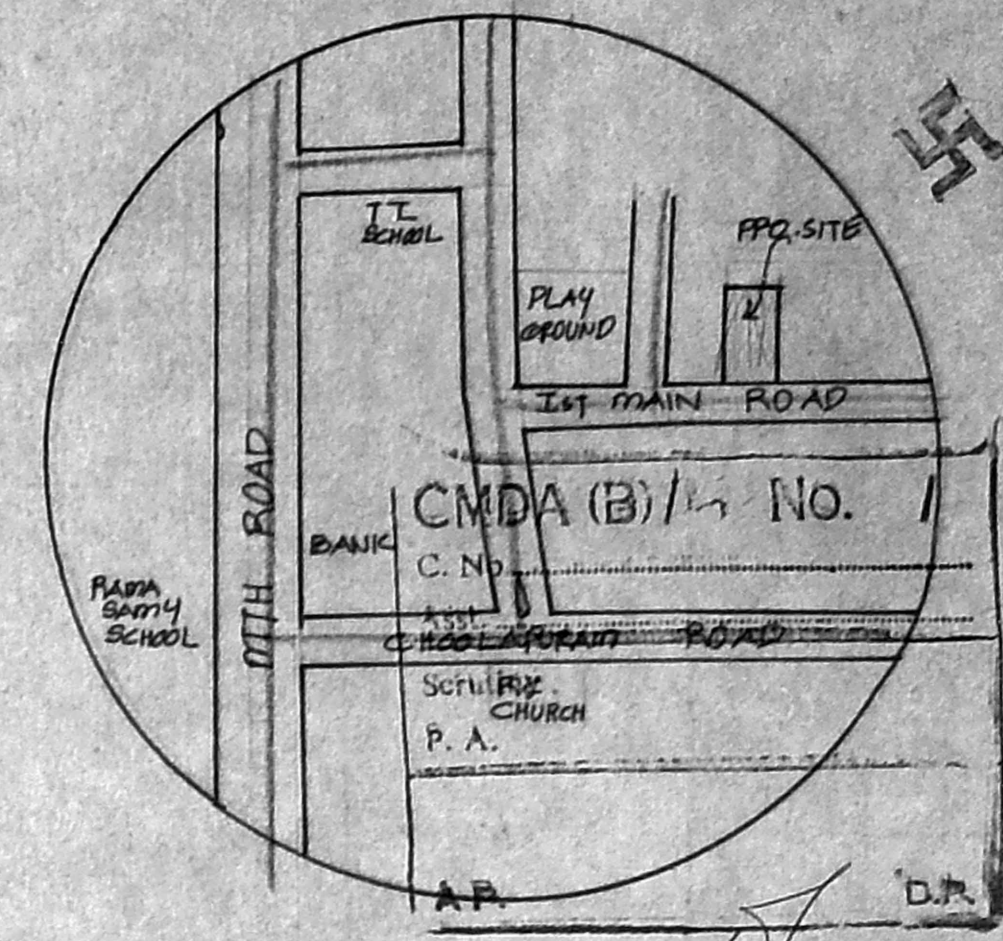

KEY PLAN  
NOT TO SCALE

JOINERIES

D	DOOR	3'6" x 7'0"
D1	"	3'0" x 7'0"
D2	"	2'6" x 7'0"
W	WINDOW	3'6" x 4'0"
W1	"	5'0" x 4'0"
W2	"	2'0" x 6'0"
V	VENTILATOR	3'0" x 2'0"

SPECIFICATION

SAND FILLING IN FOUNDATION  
 RCC 1:4:8 IN FOUNDATION  
 BRICK WORK IN CM 1:3  
 RCC WORK IN 1:2:4  
 PLASTERING IN CM 1:4

AREA DETAIL


PLAT EXTENT	91'	874.5
00 FLOOR	3337	310.1
1st FLOOR	3813	354.2
2nd FLOOR	3813	354.2
TOTAL		1018.5

COLOUR INDEX


ROADS \_\_\_\_\_  
 BOUNDARY \_\_\_\_\_  
 PROPOSAL \_\_\_\_\_

PLAN SHOWING THE PRO. RESIDENTIAL BUILDING IN S.NO AS PER DOC: 588, AS PER FMB: 588, PLOT NO. B.22, 1st MAIN ROAD, THIRUVENGADAM NAGAR, AMBATTUR VILLAGE, CH. SCALE: 1" TO 8'0"


OWNER'S SIGNATURE  
 S. ATHIYAMAN, B.F.  
 Chartered Engineer  
 Class-I, Licensed Surveyor, N. 31  
 Corporation of Chennai  
 33, Narayana St., T. Nagar, Chennai-600 017  
 LICENSED SURVEYOR

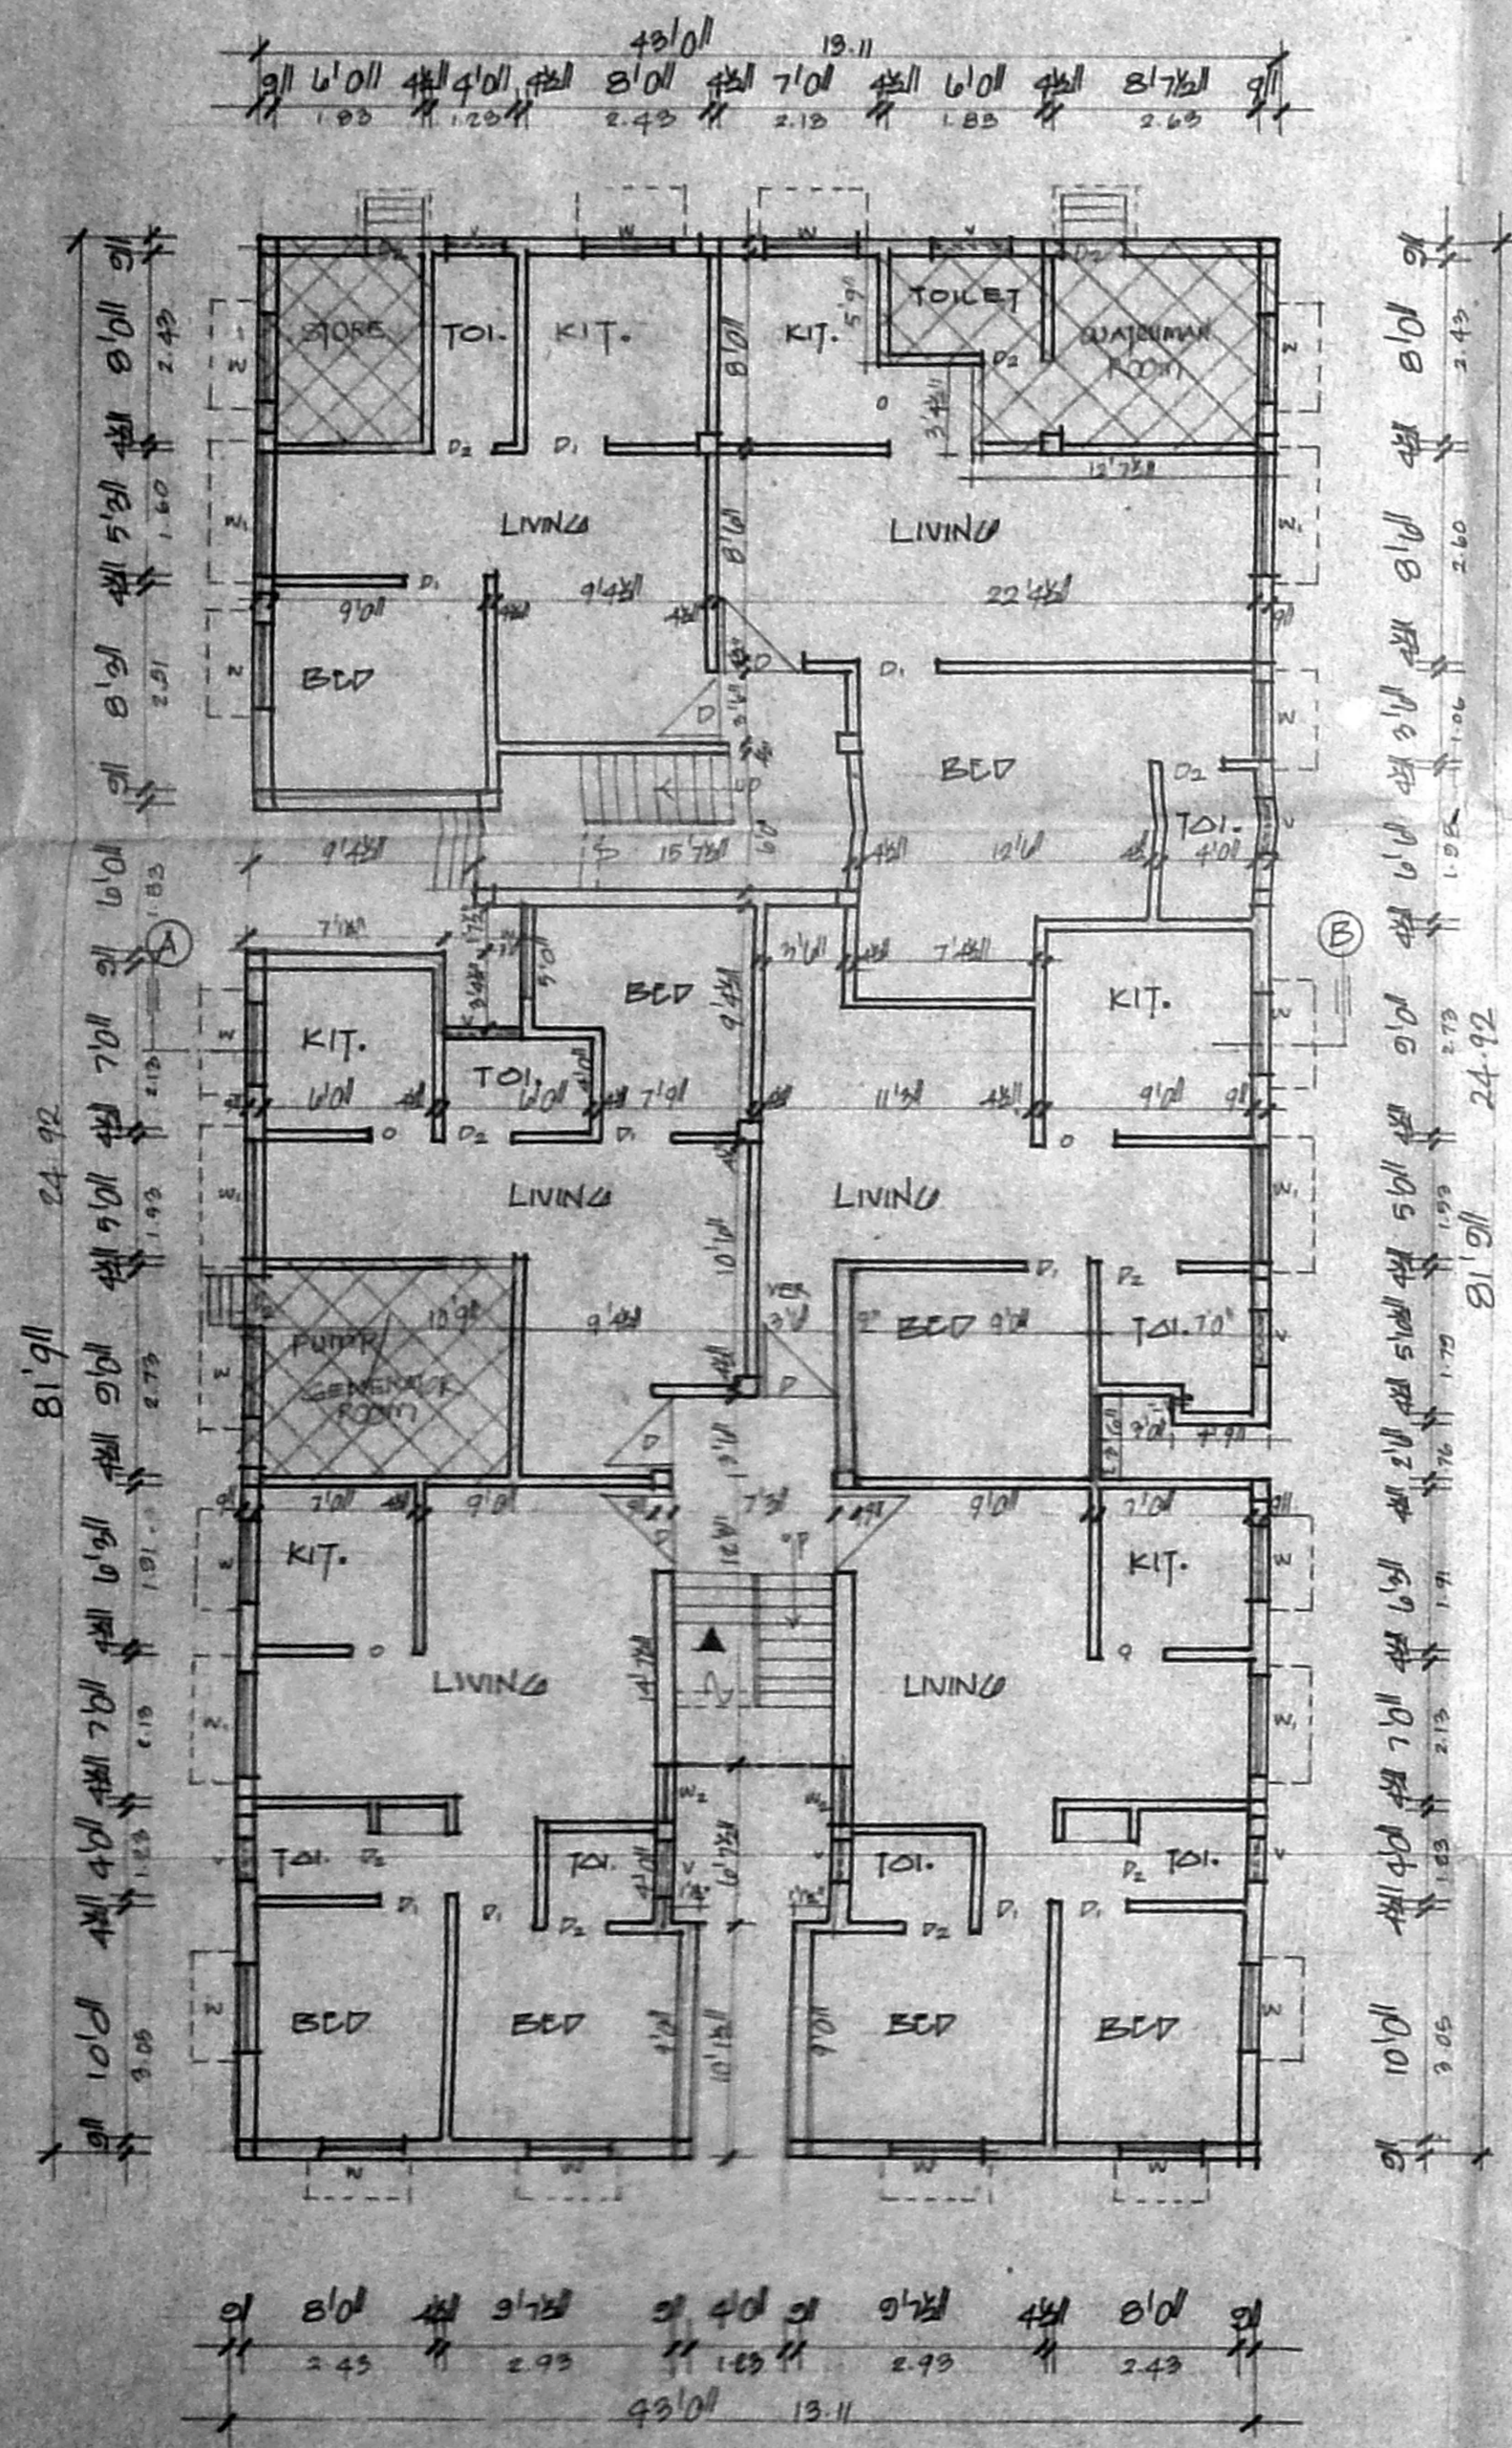


GROUND FLOOR PLAN

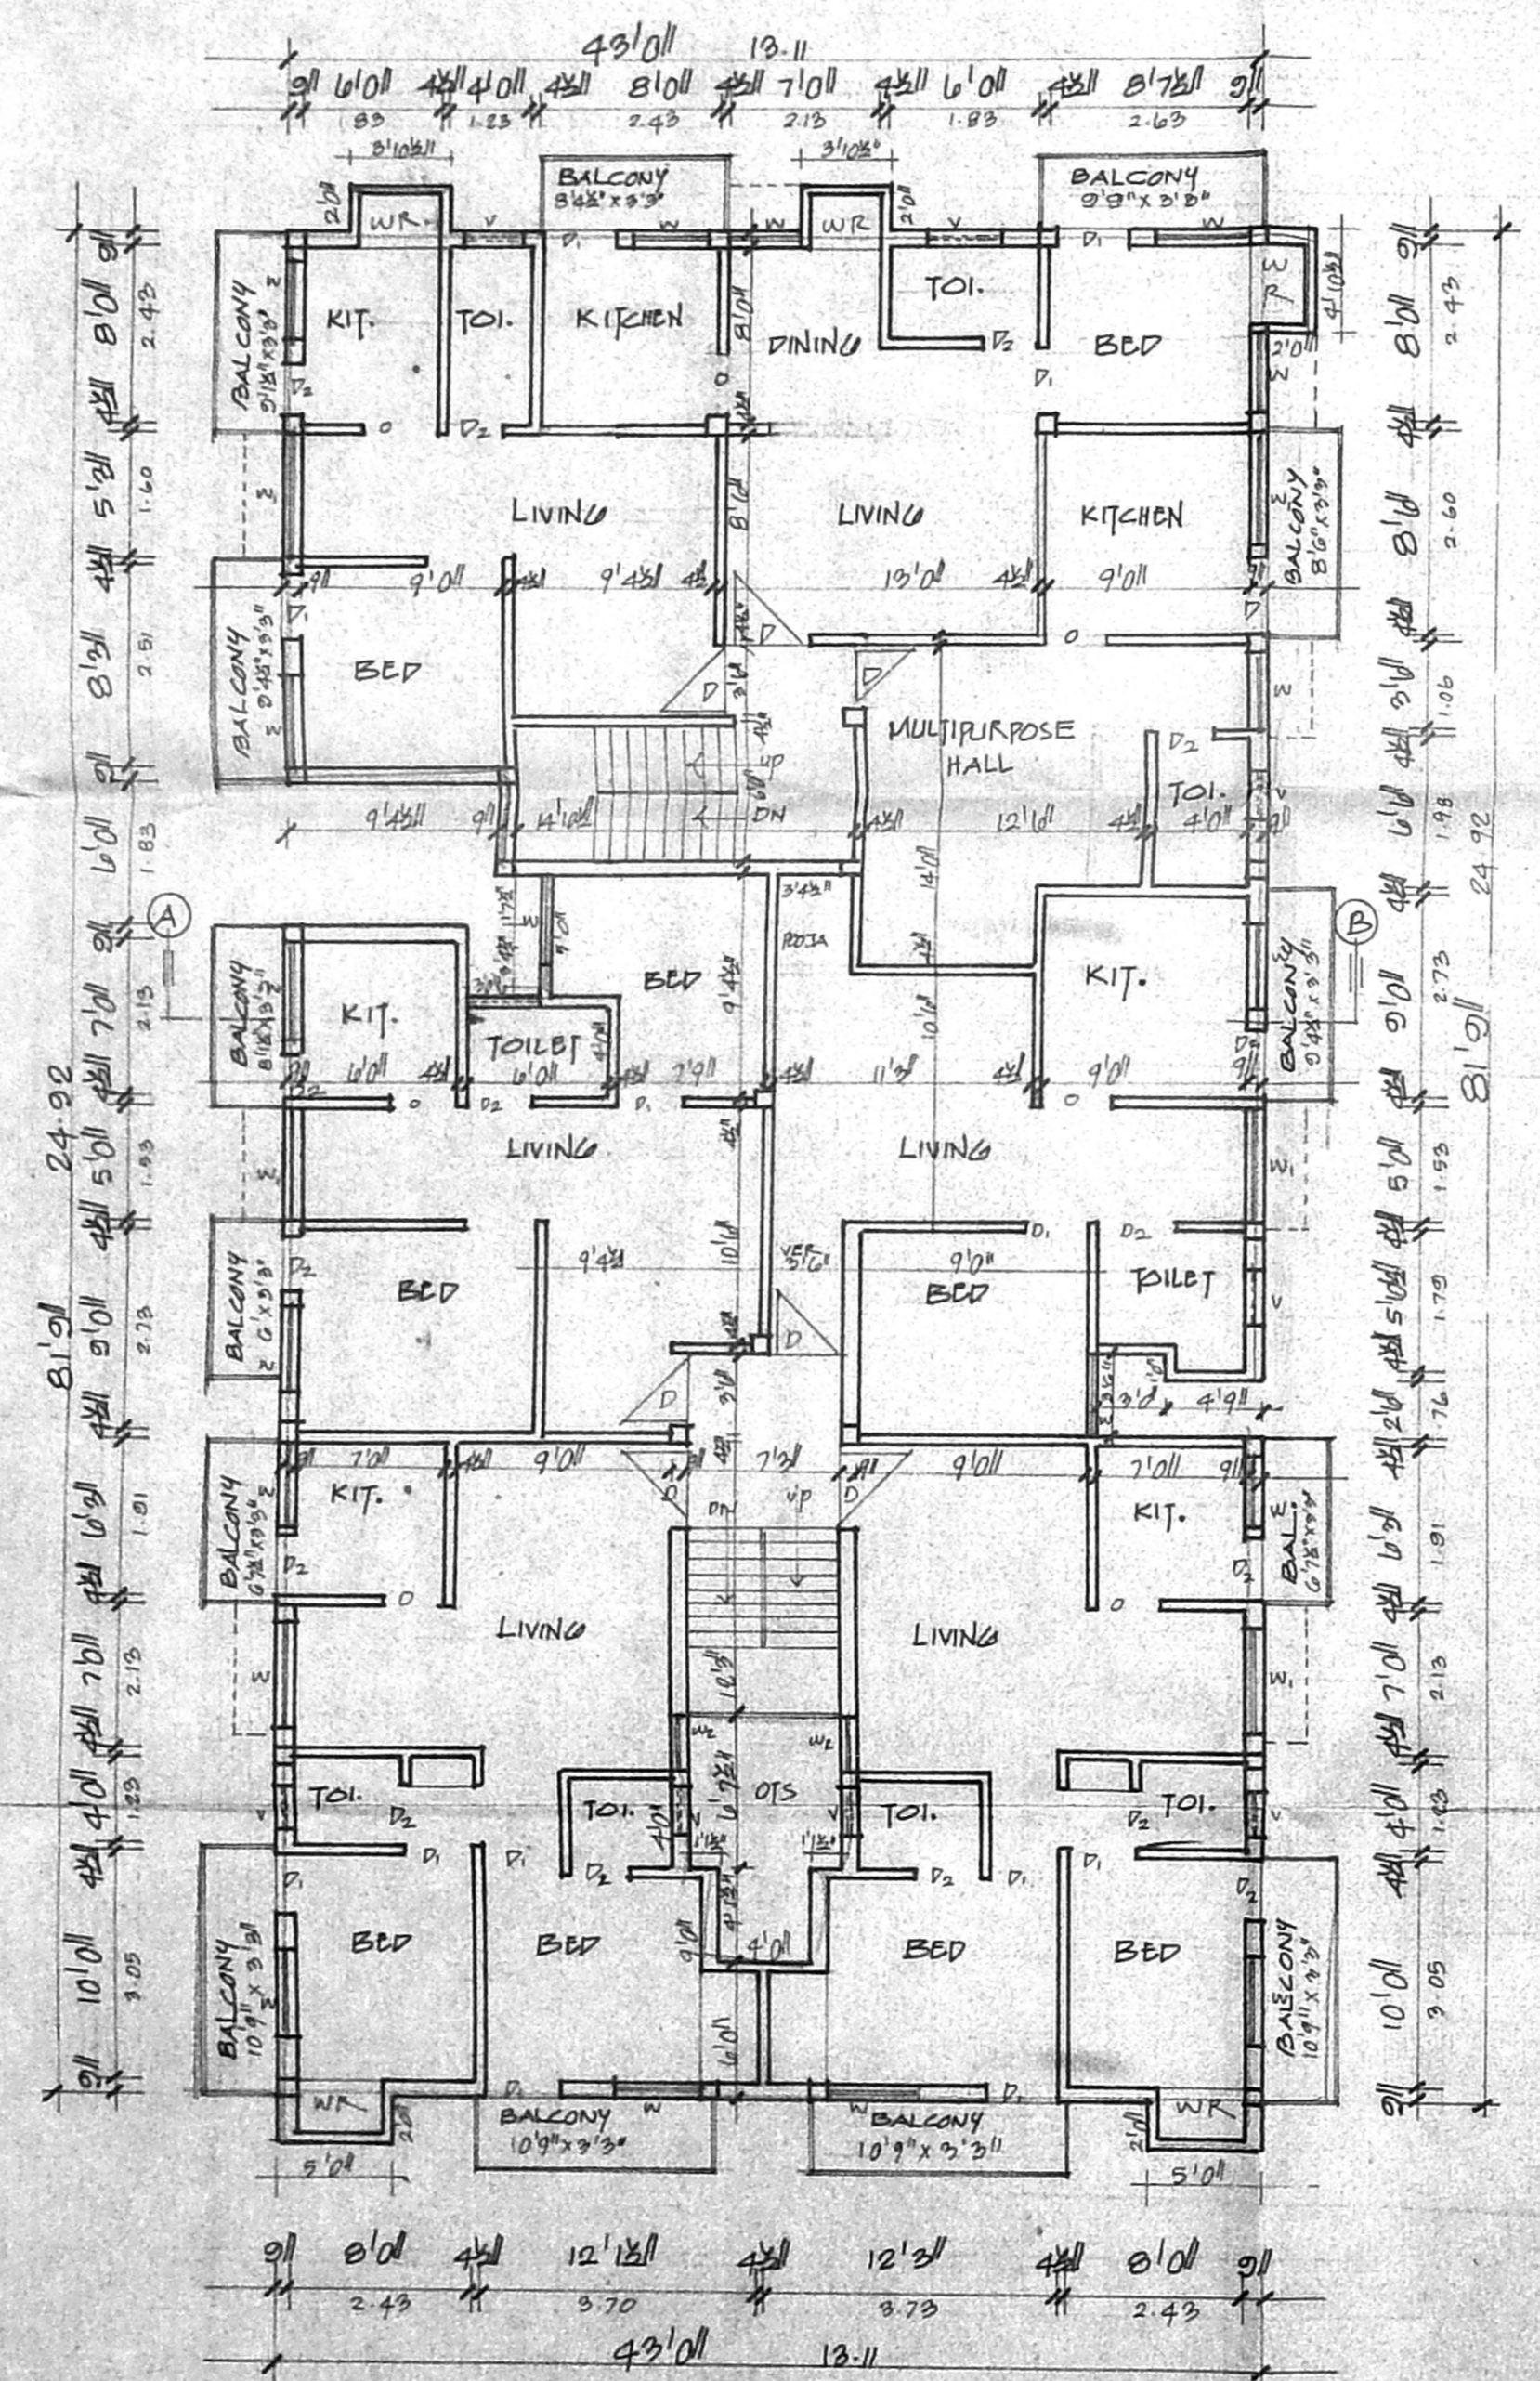

TYPICAL FLOOR PLAN  
1st & 2nd FLOOR

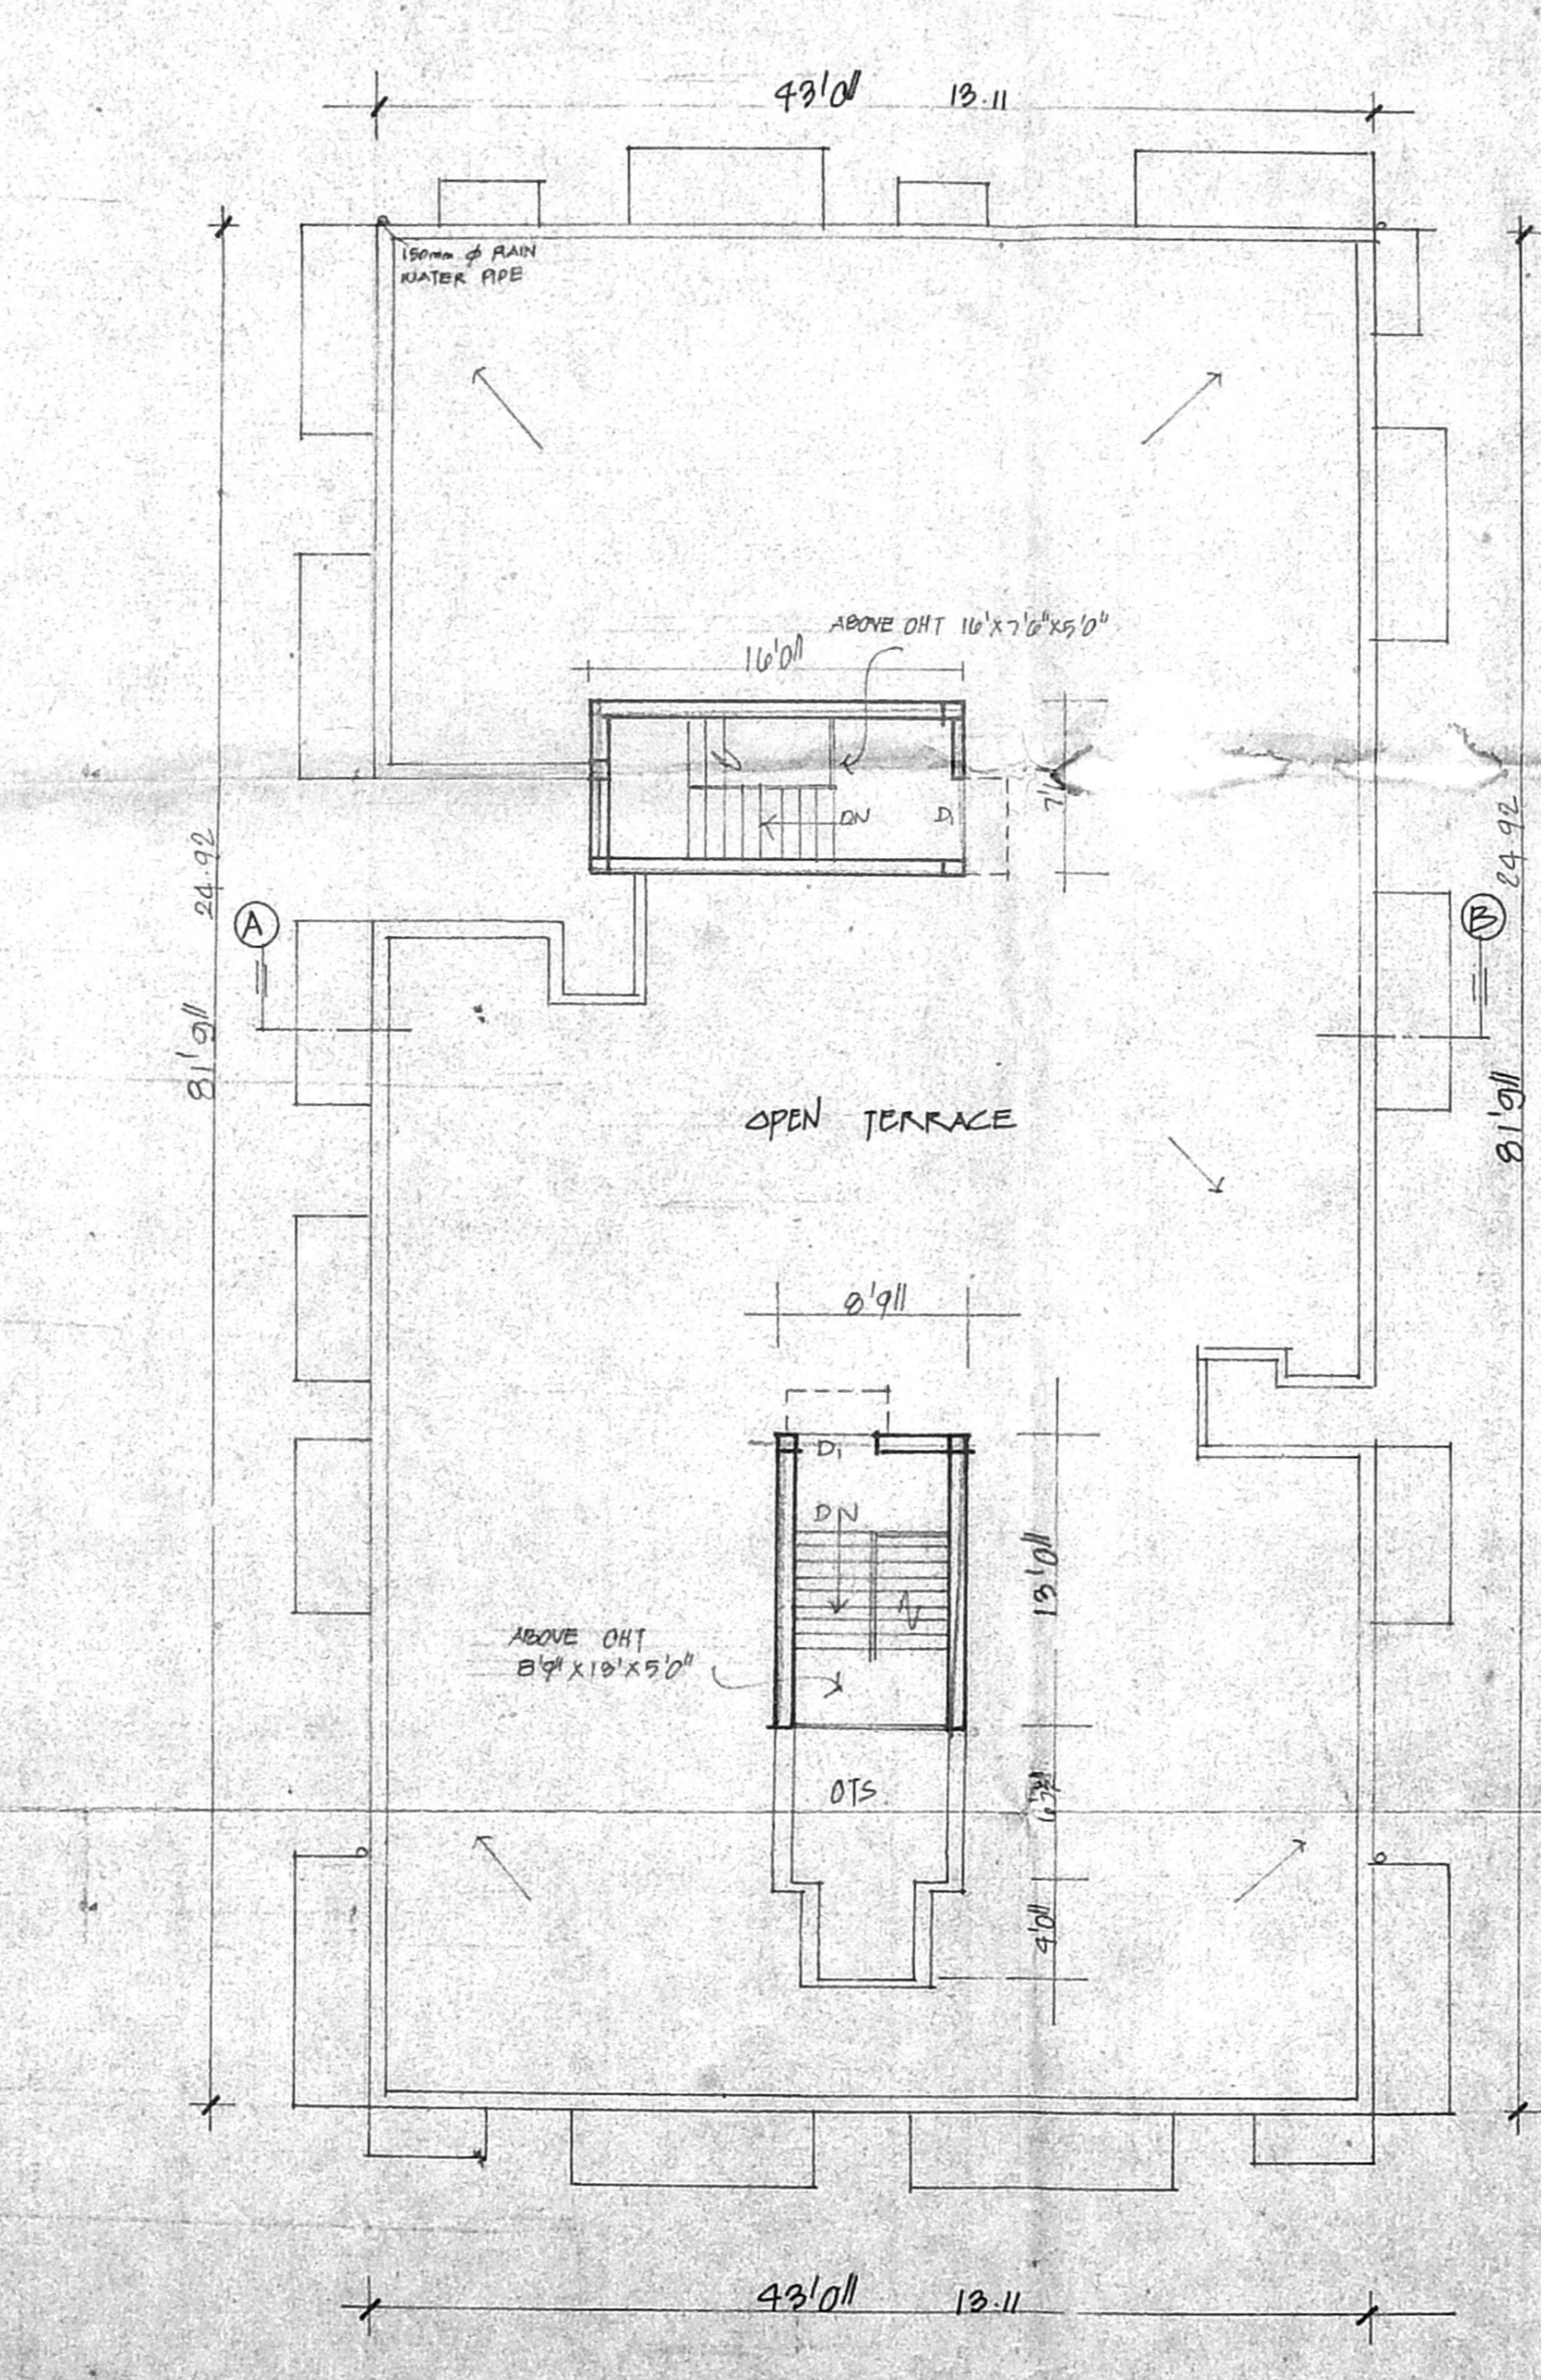

TERRACE PLAN

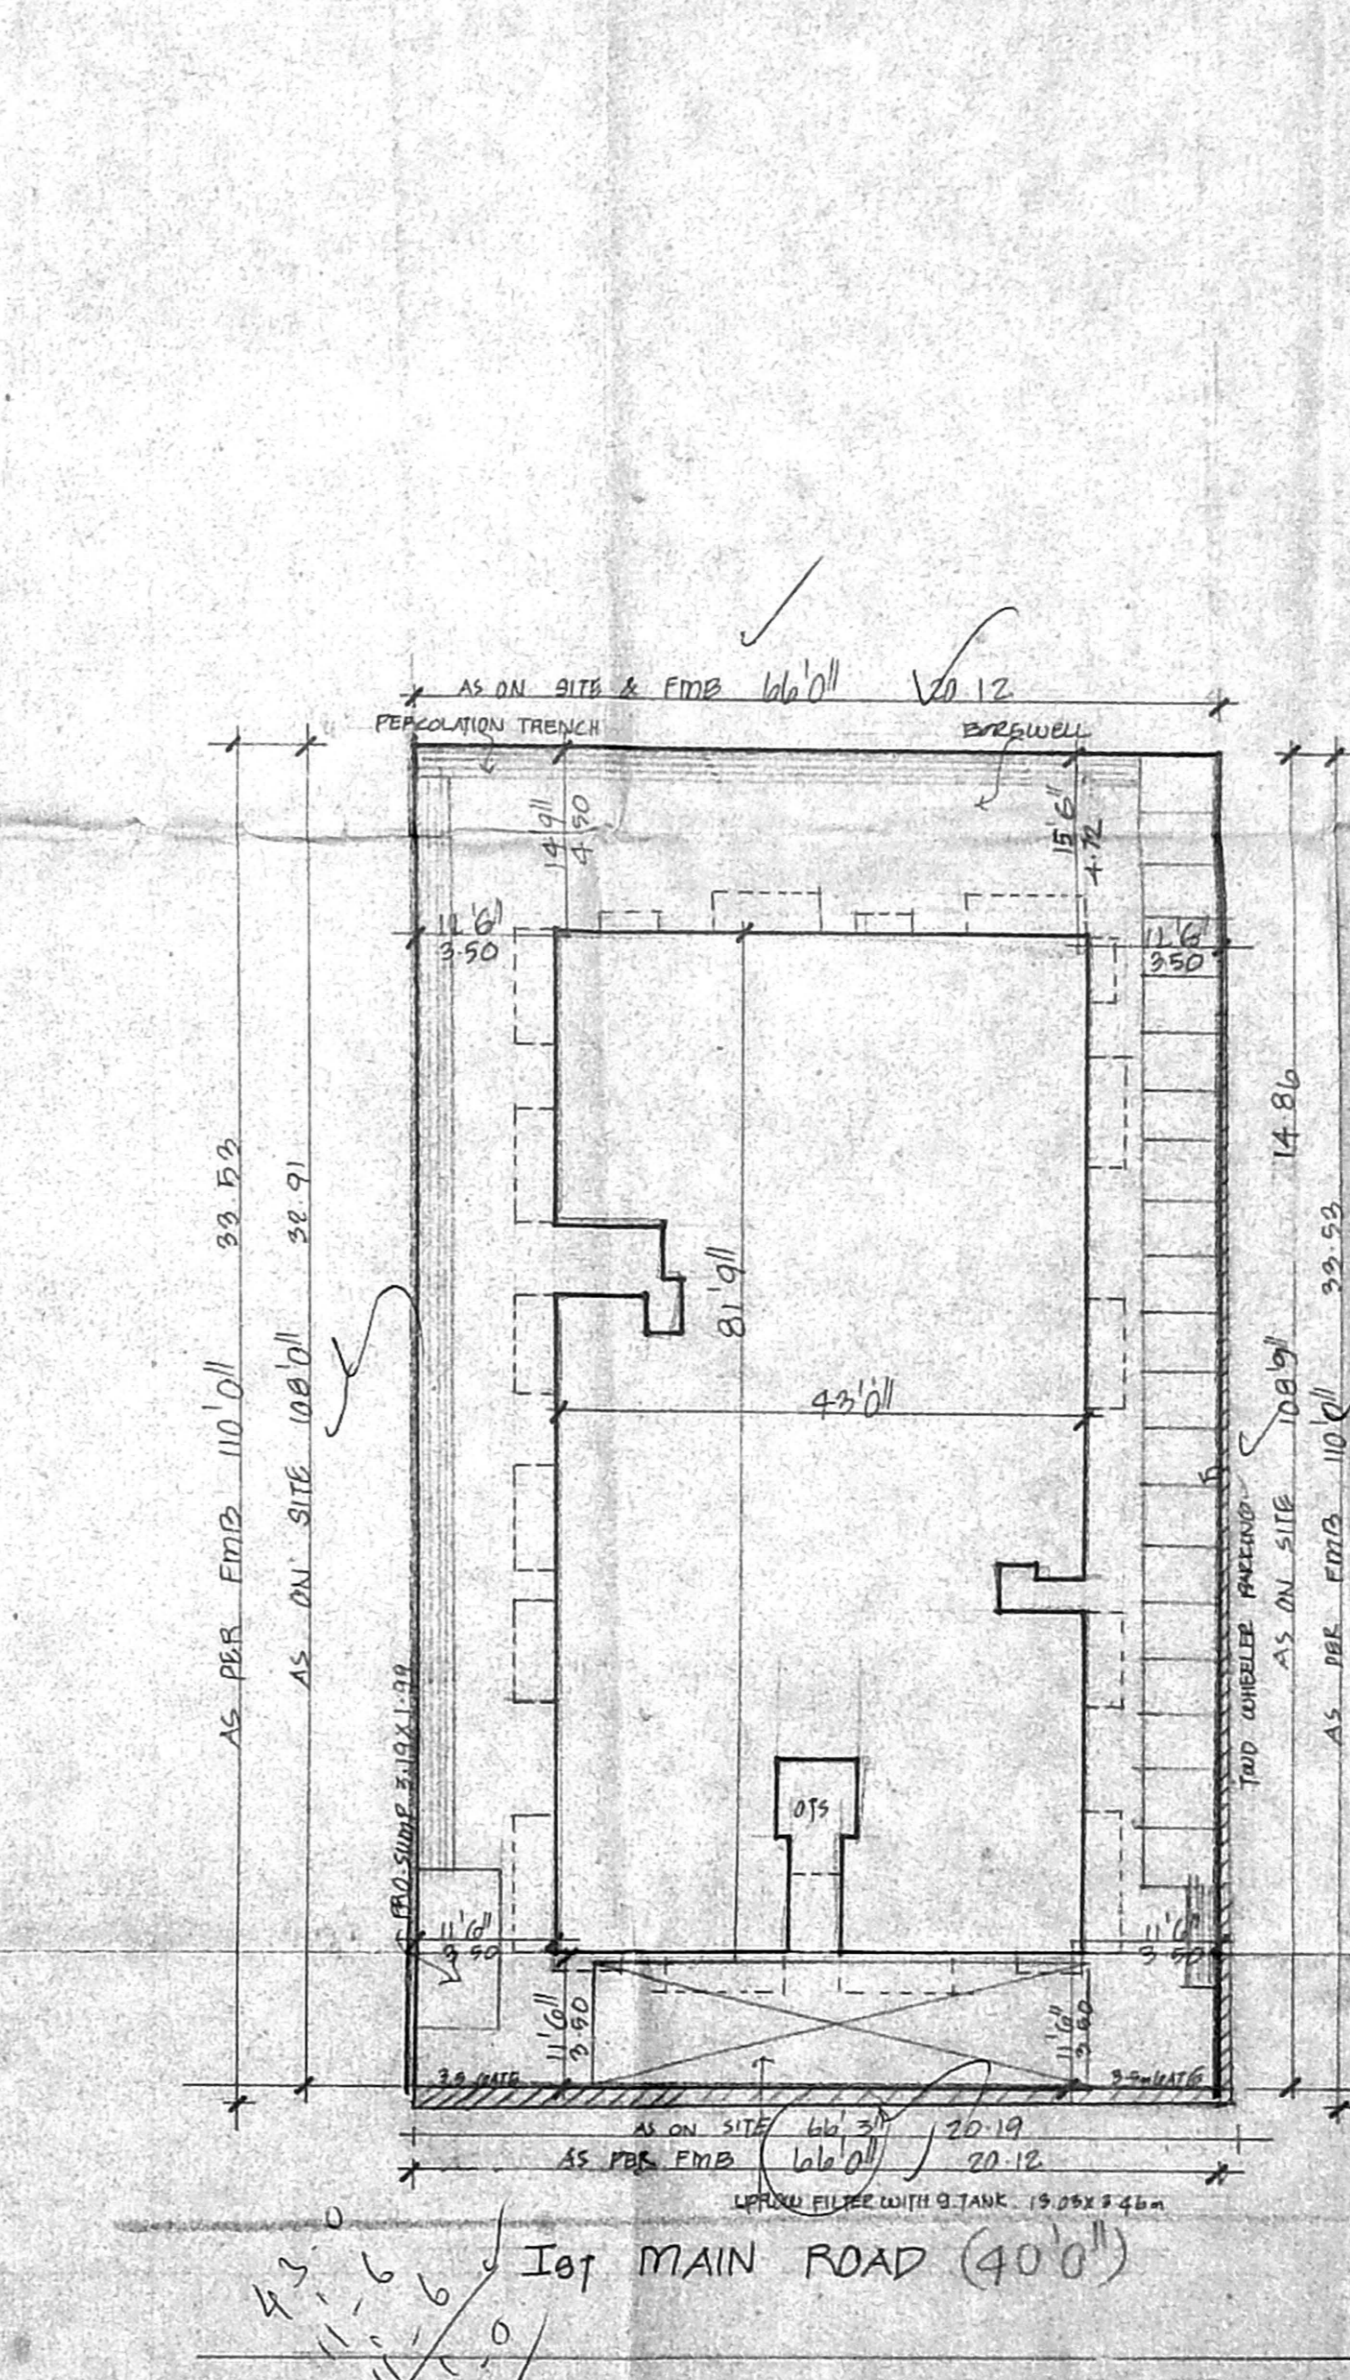

SITE PLAN  
SCALE: 1" TO 16'0"