
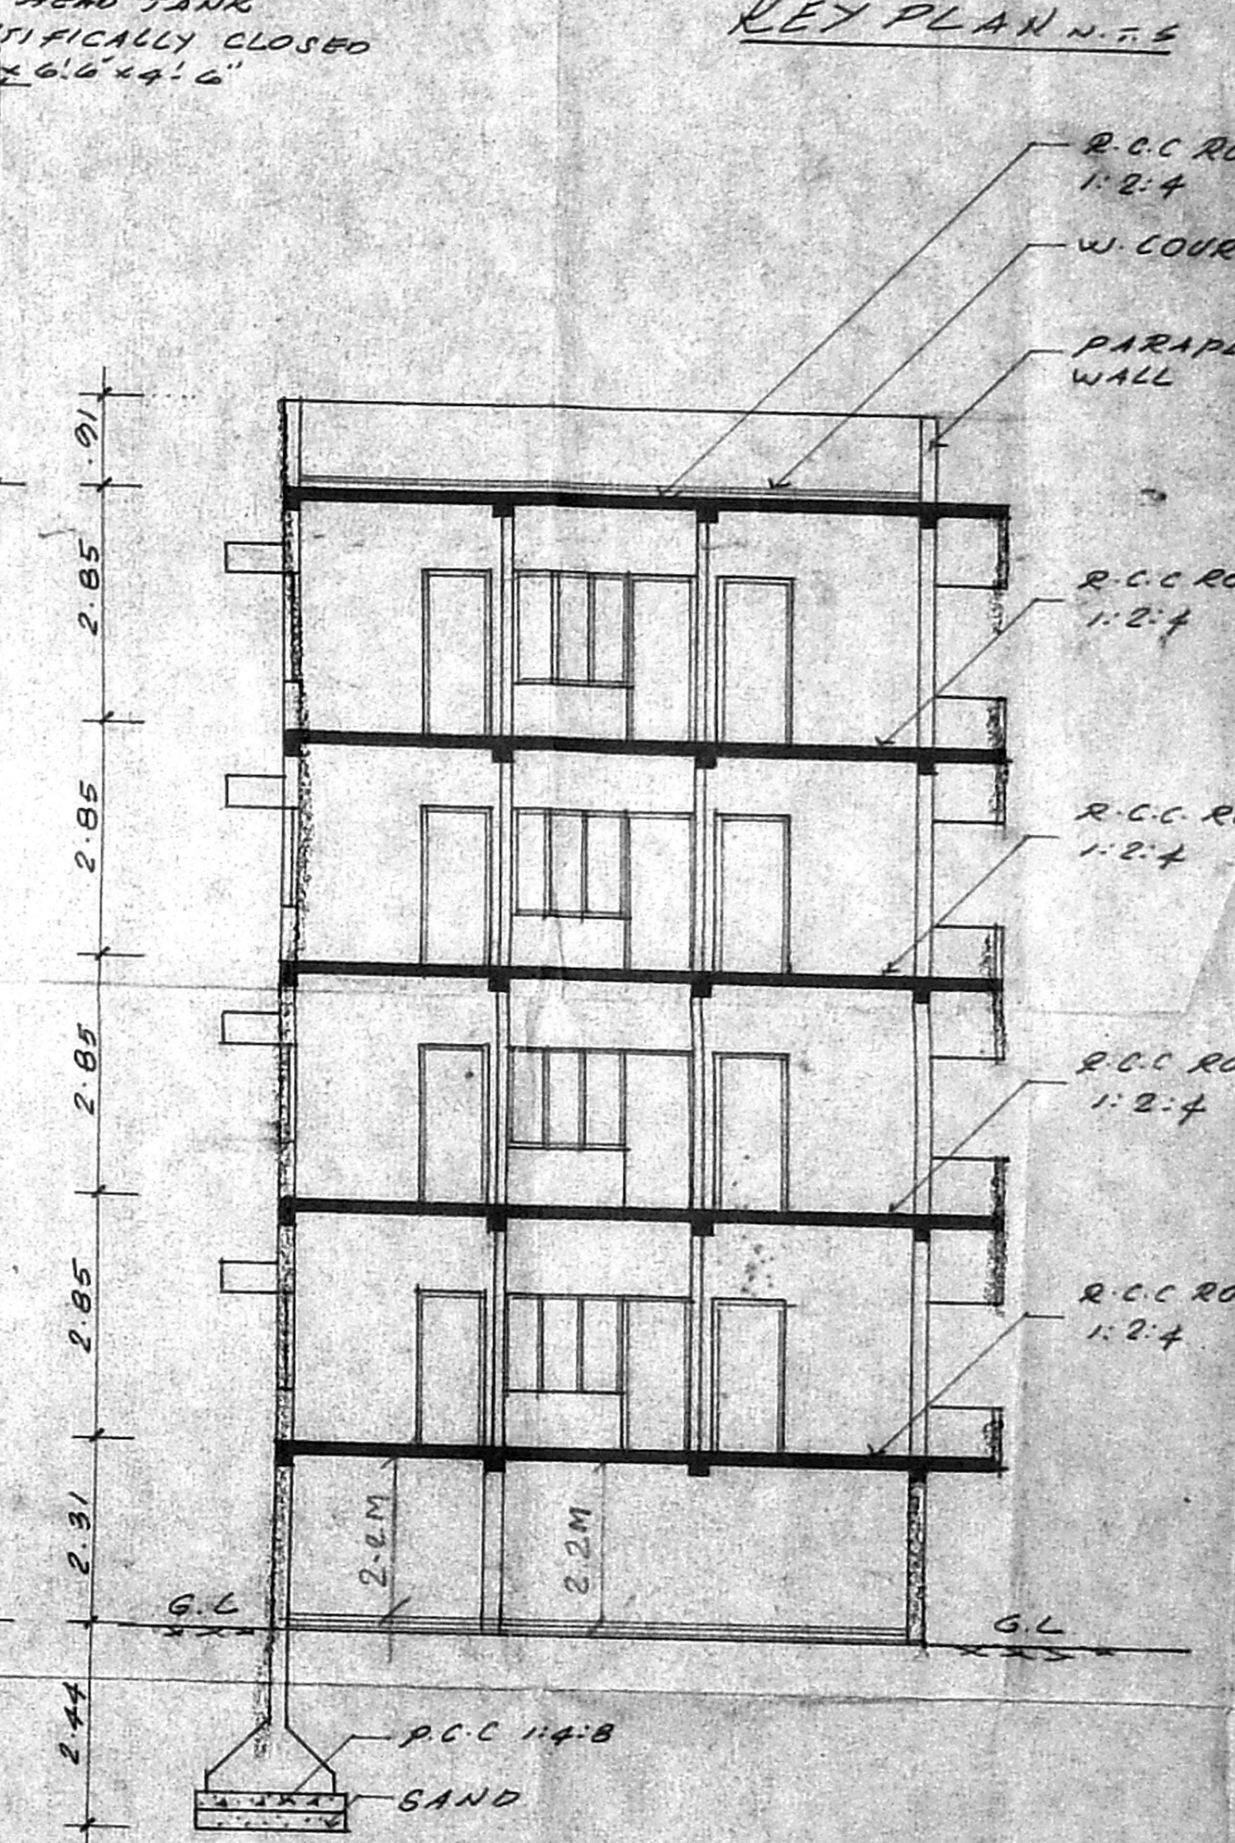
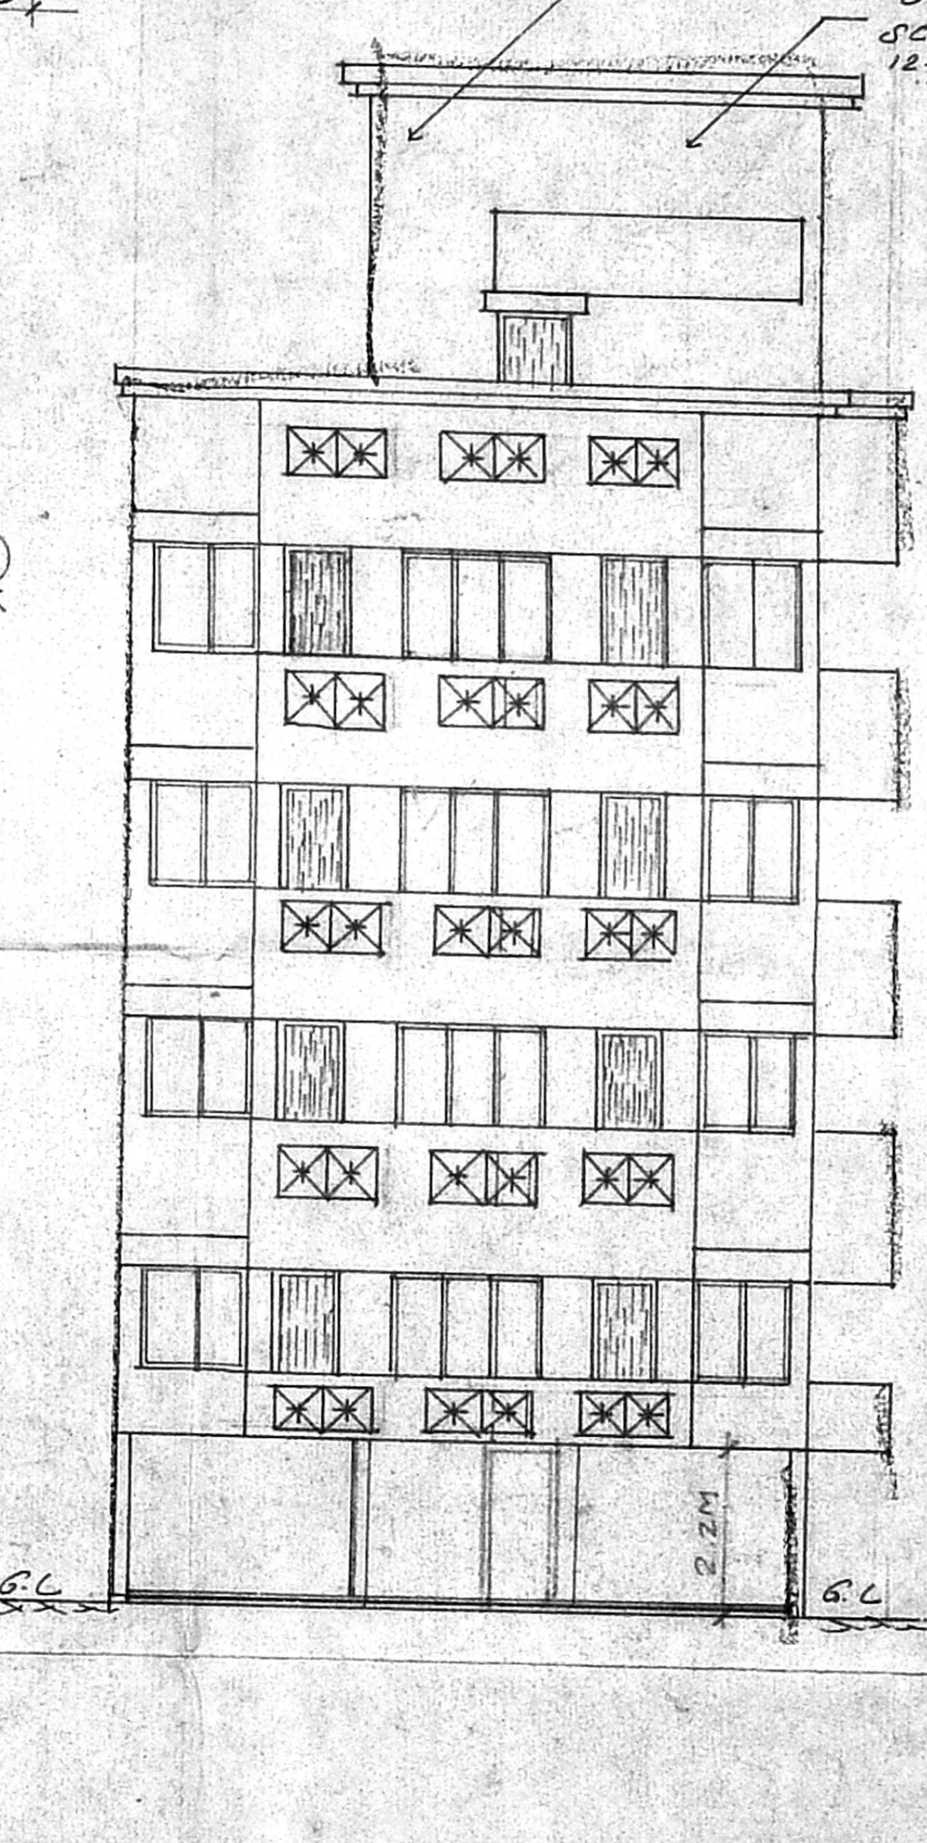
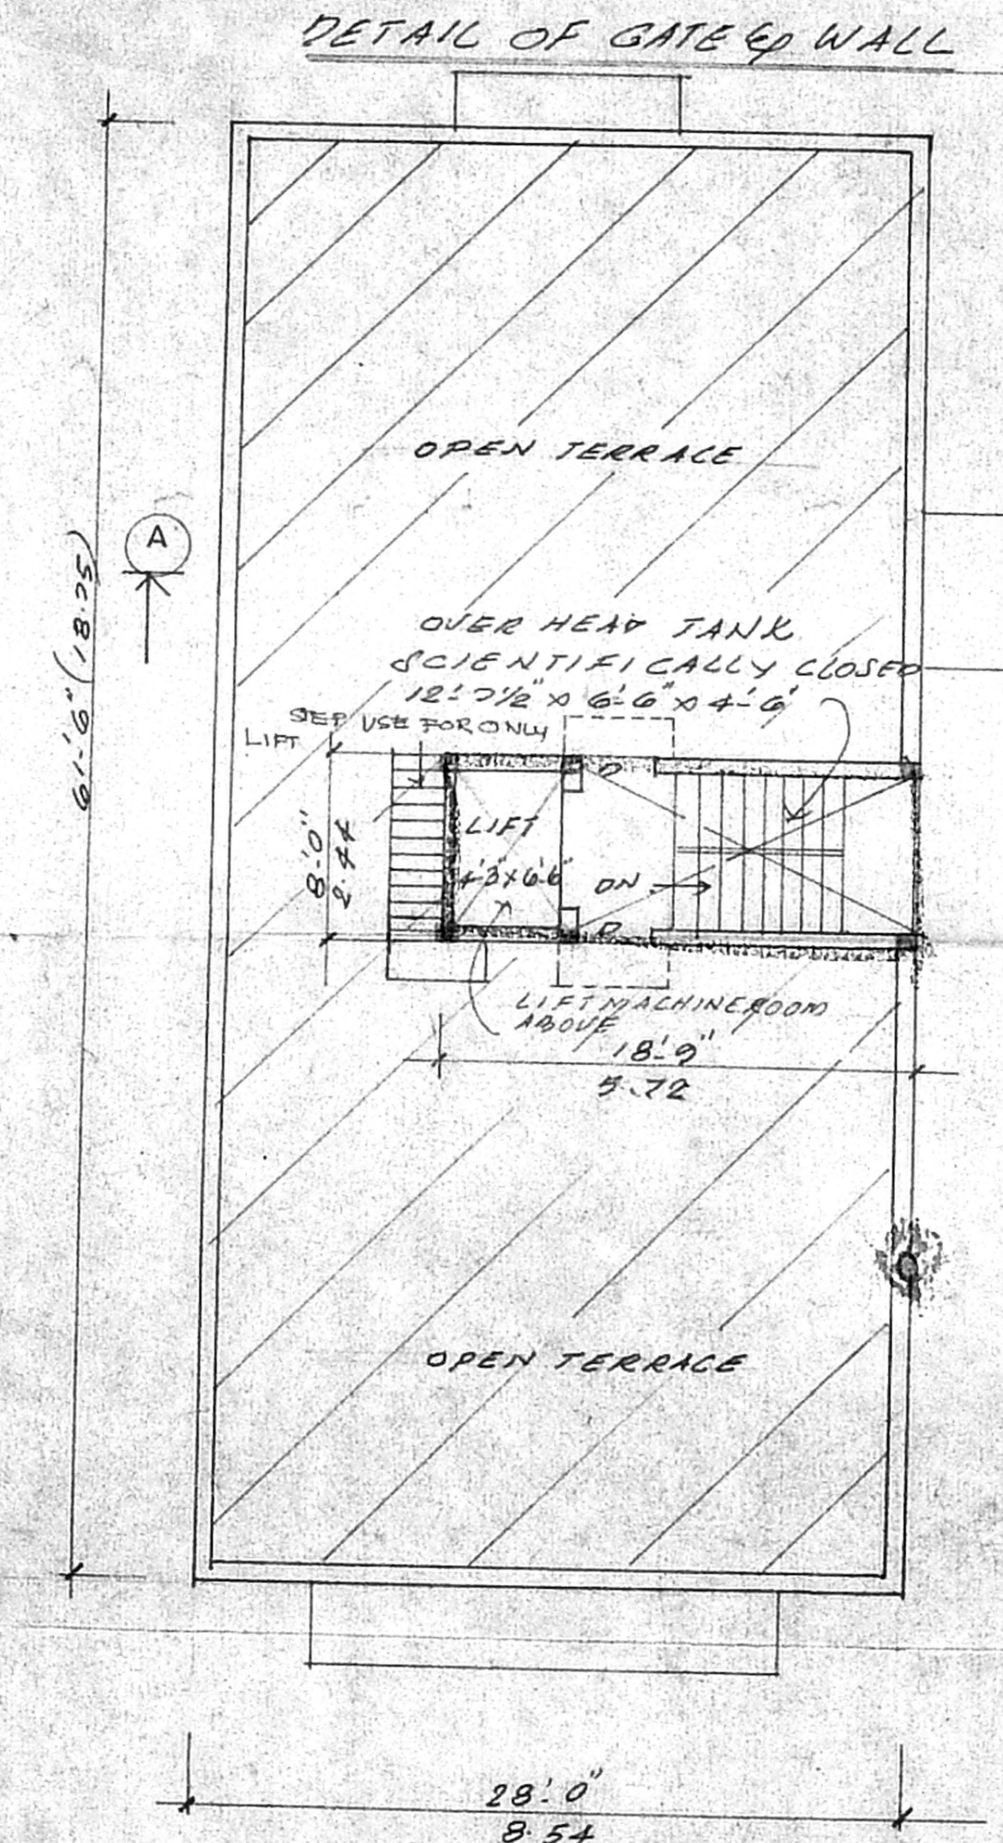
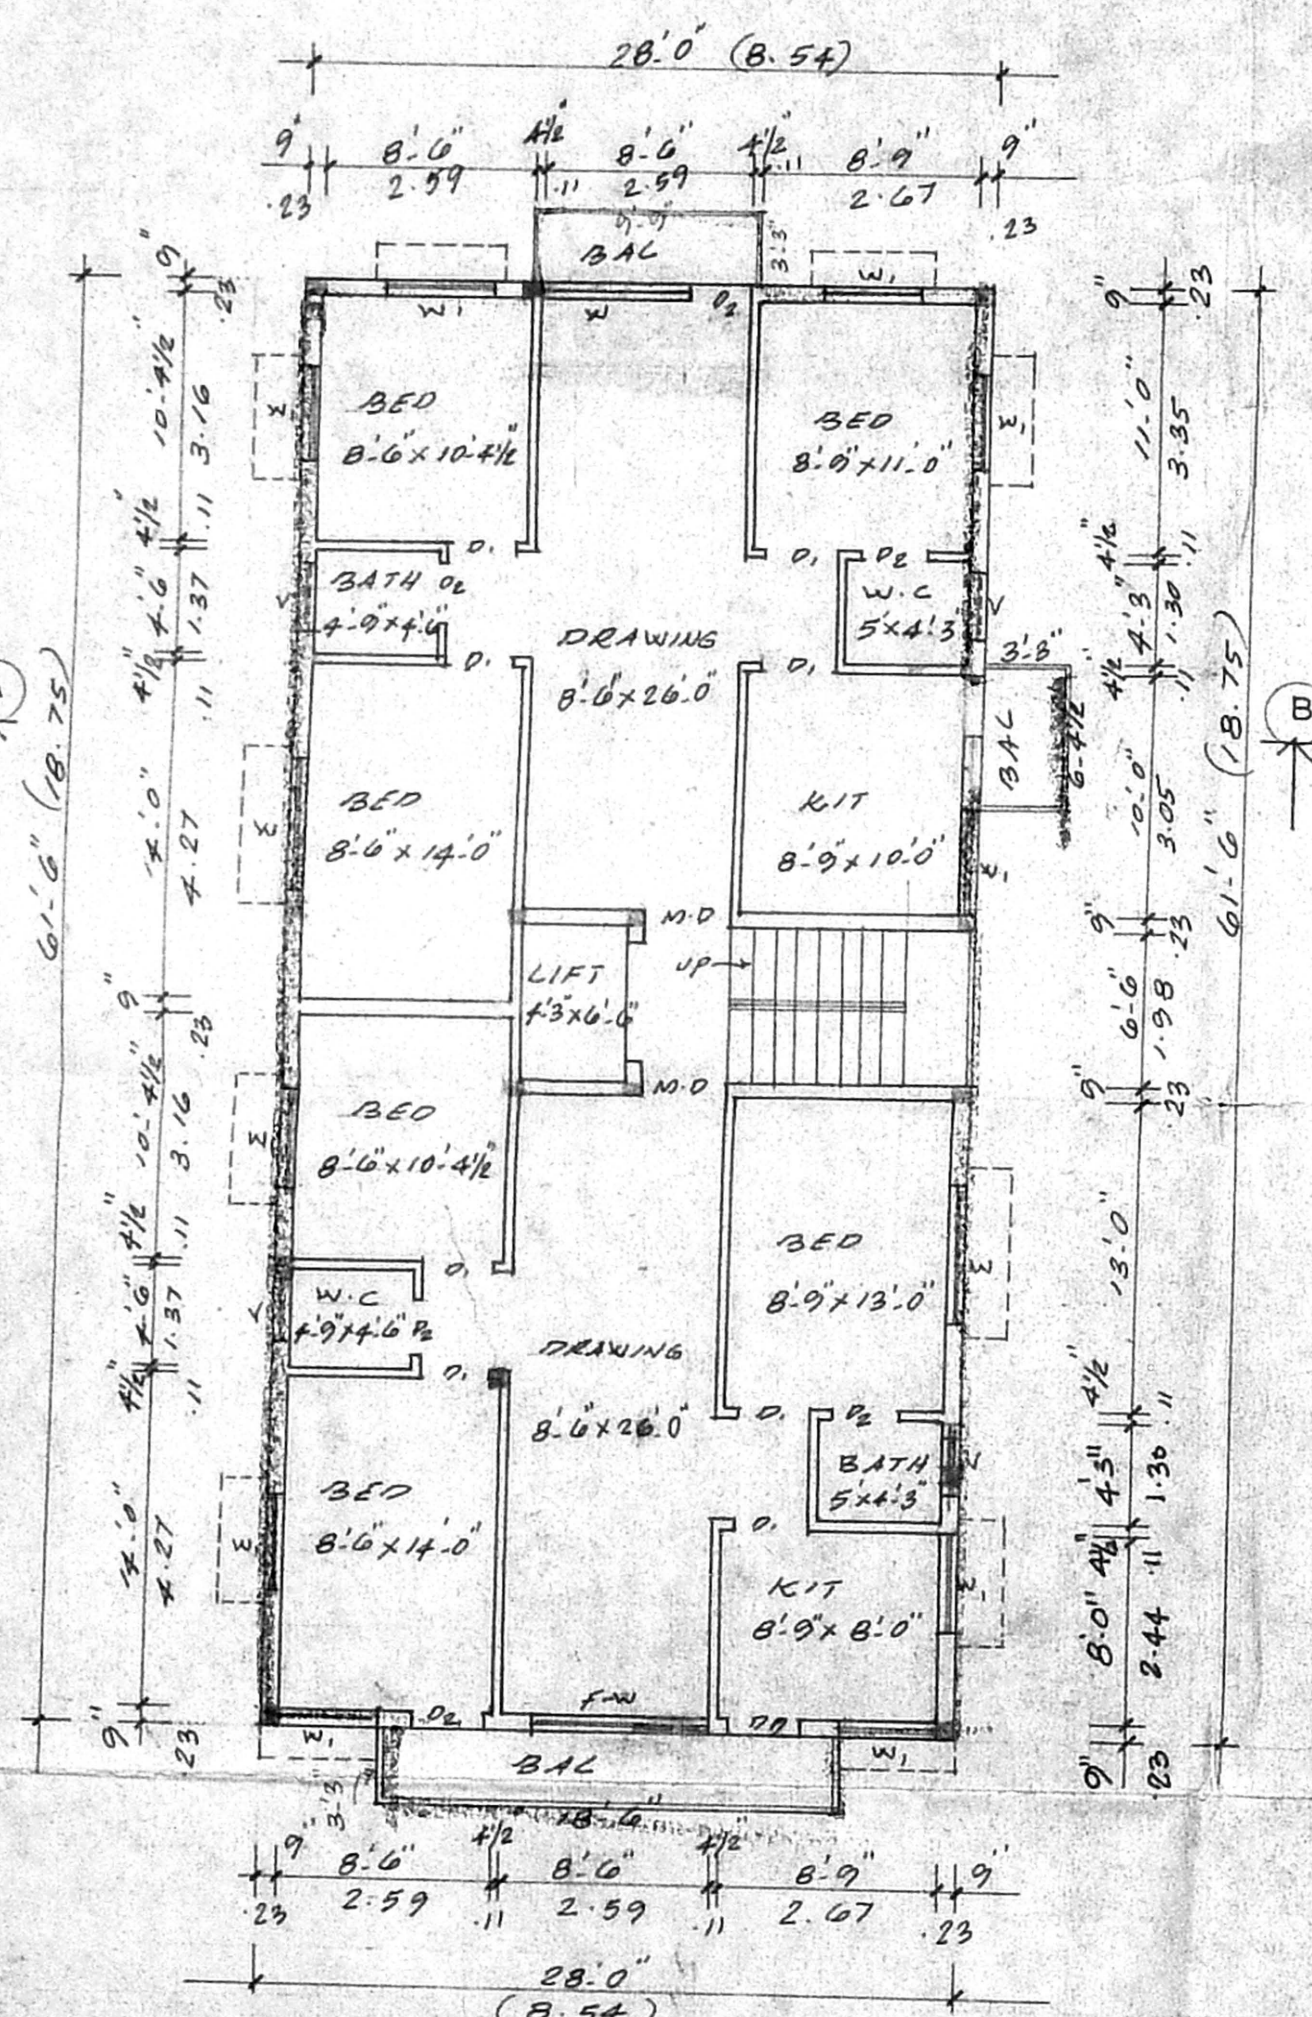
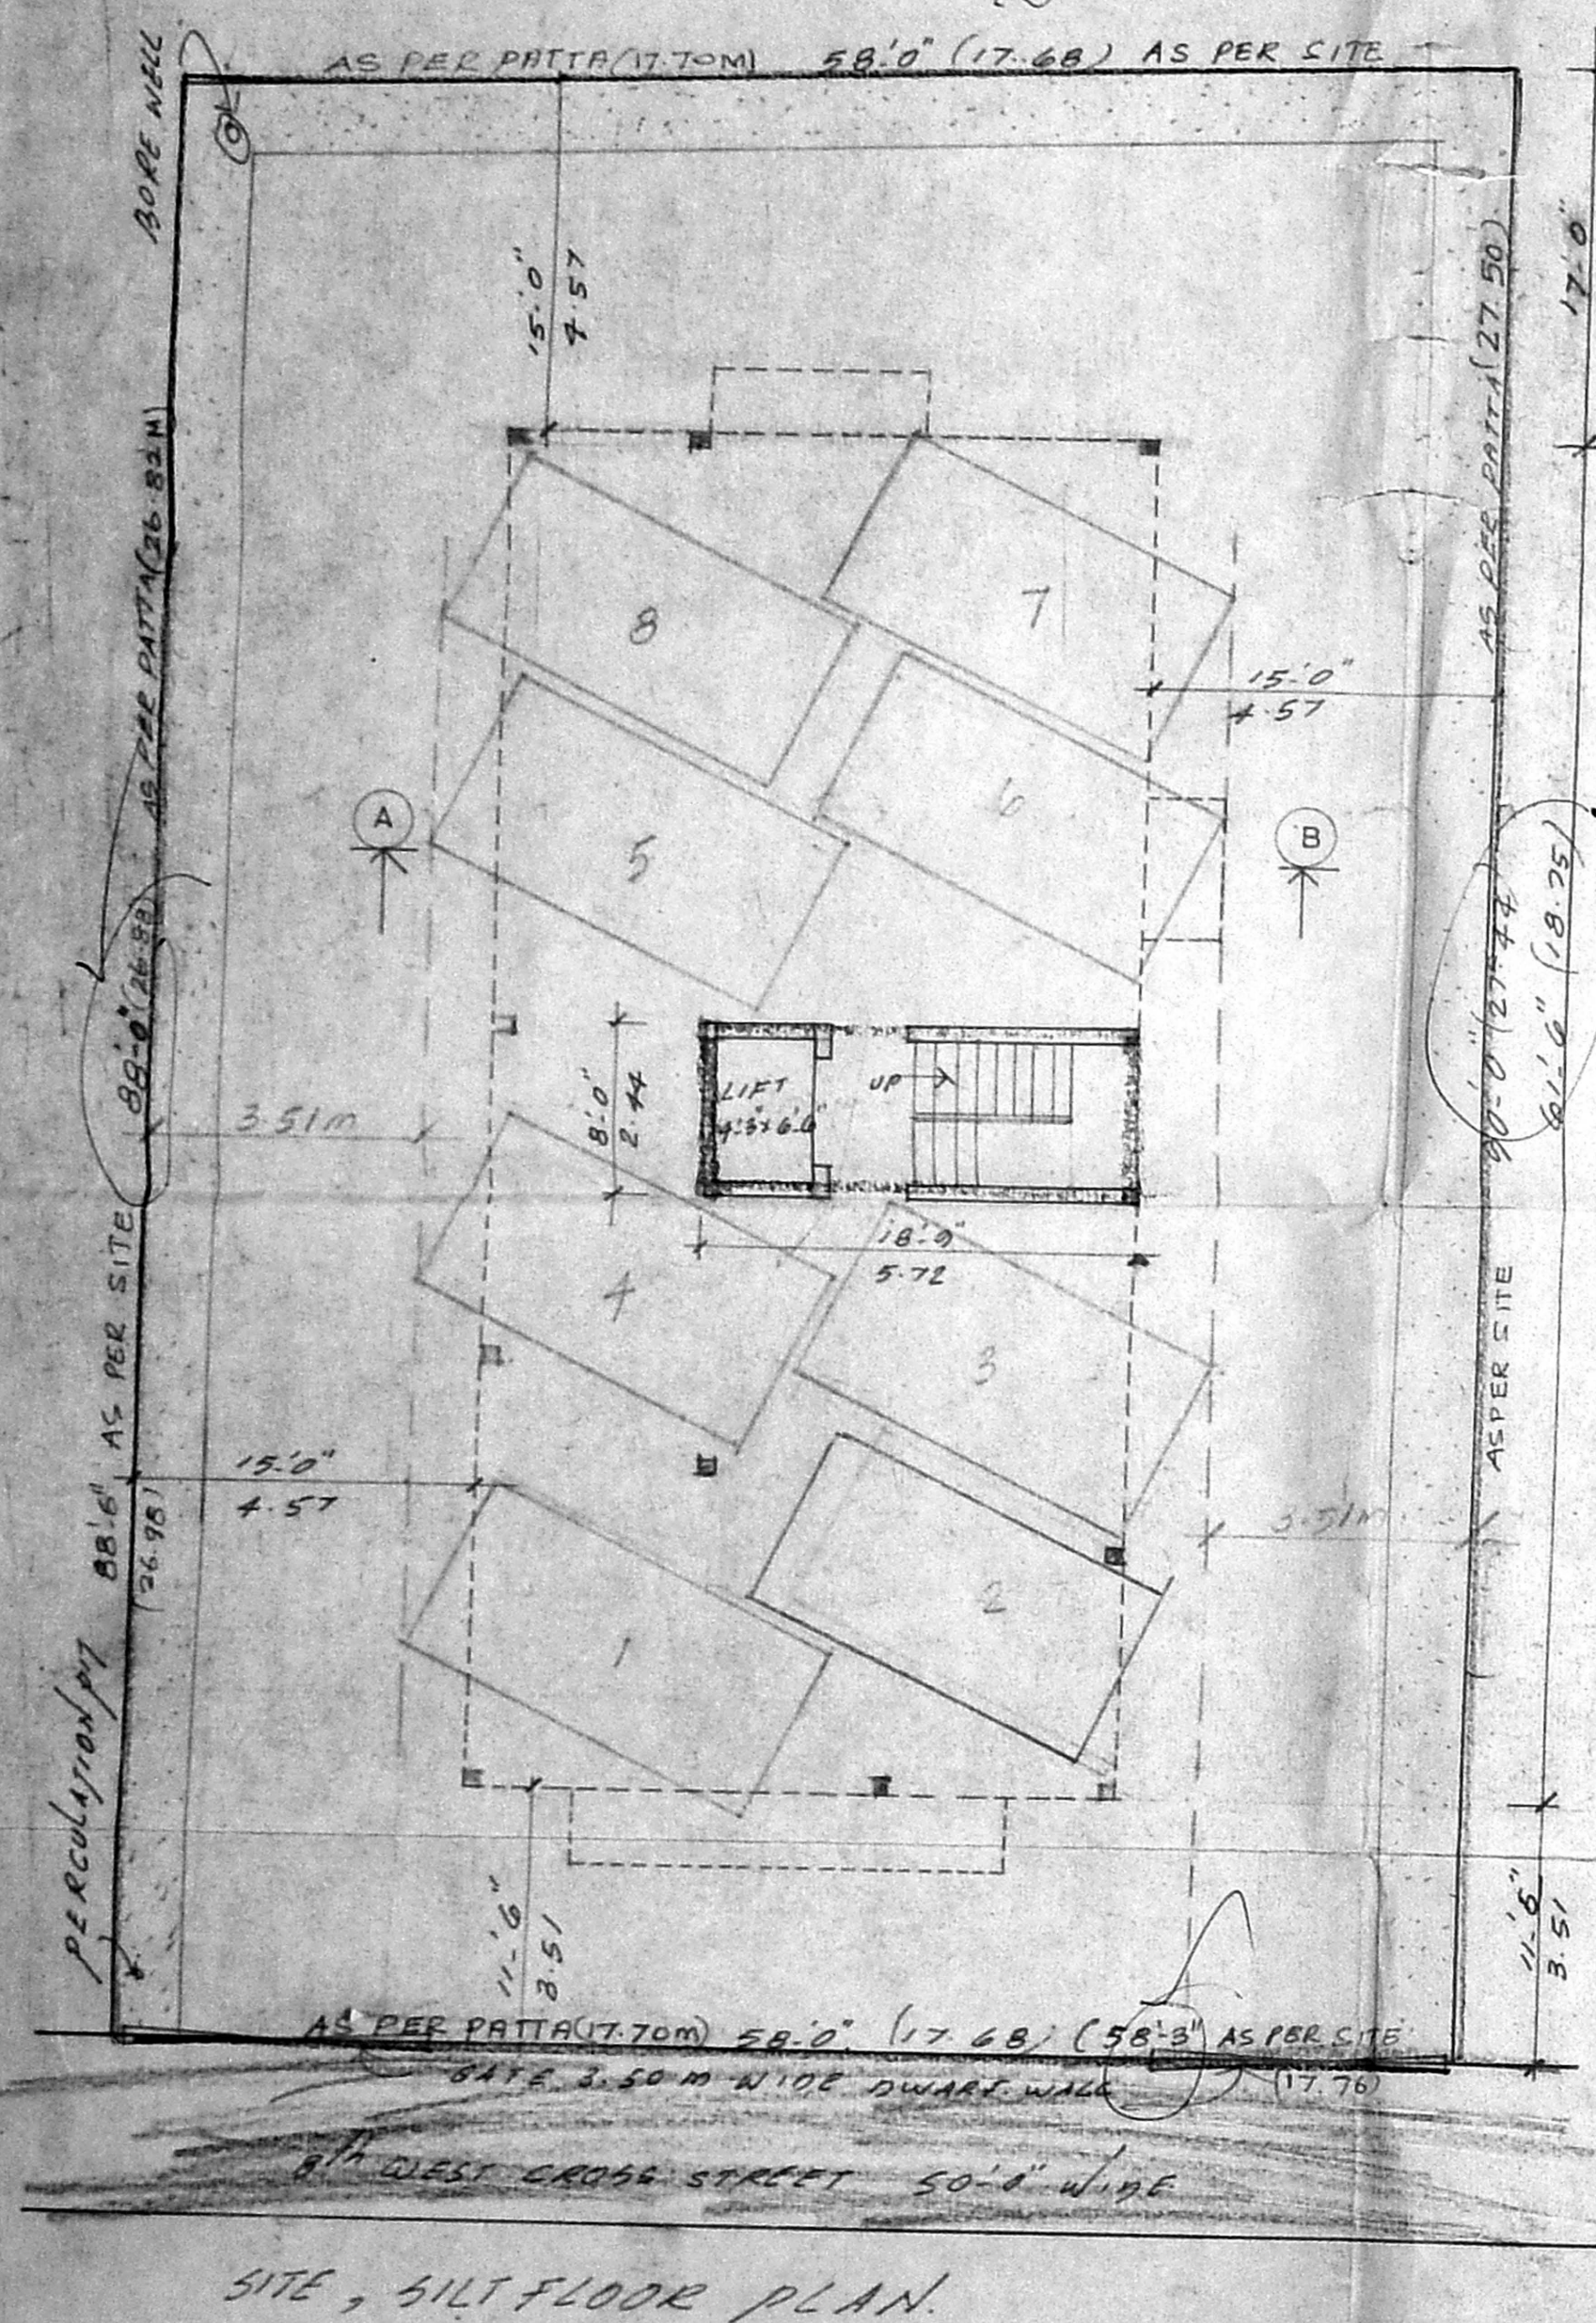
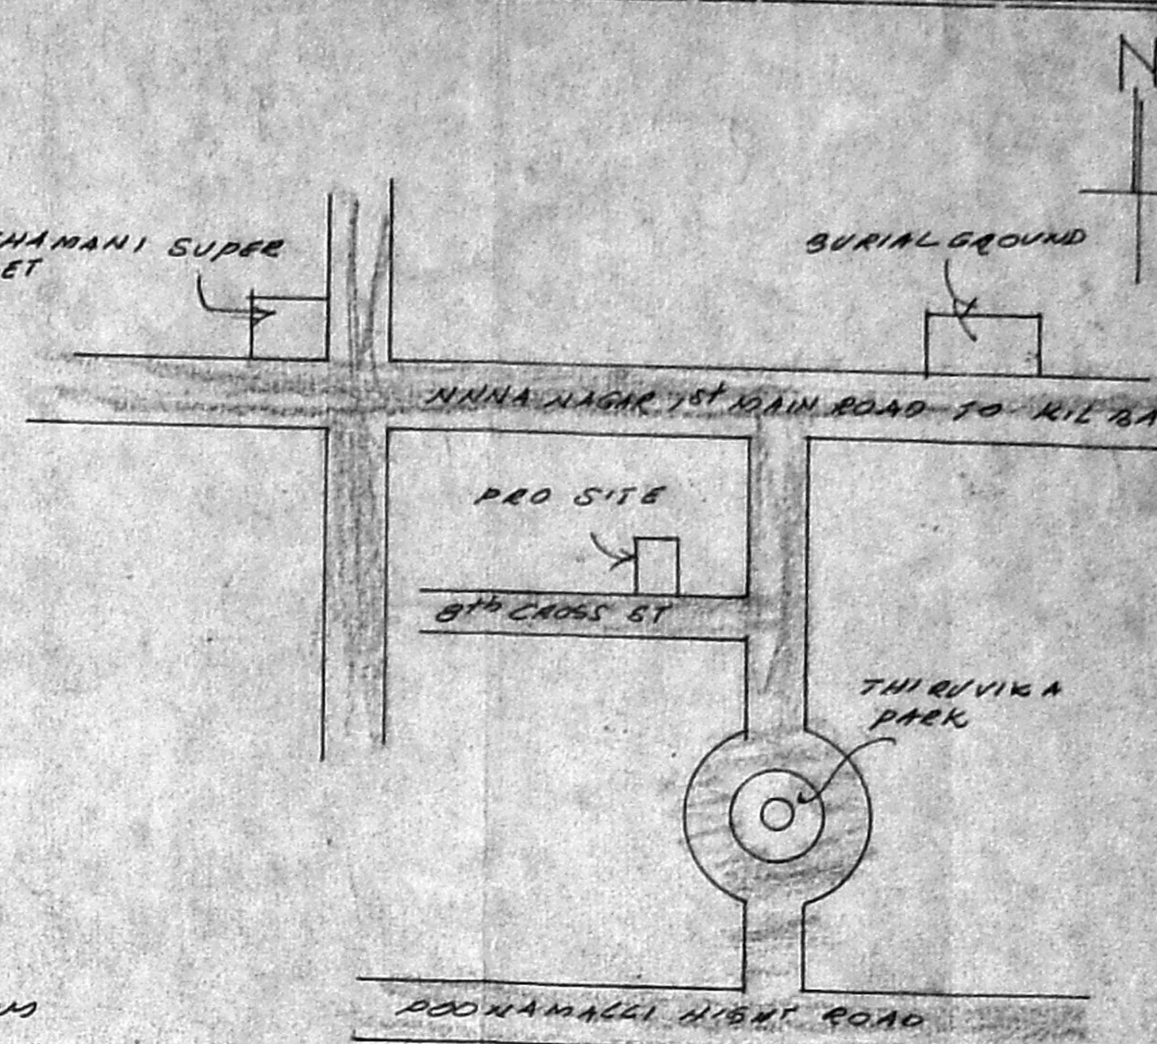
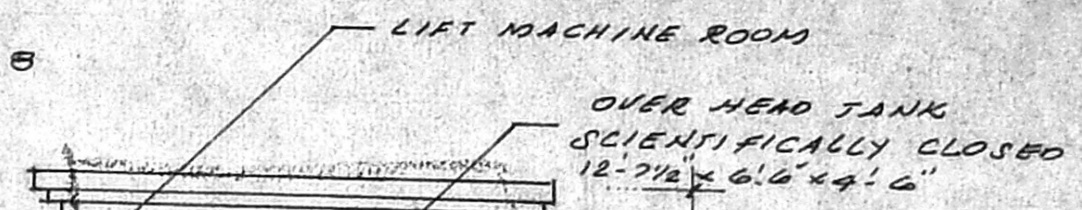
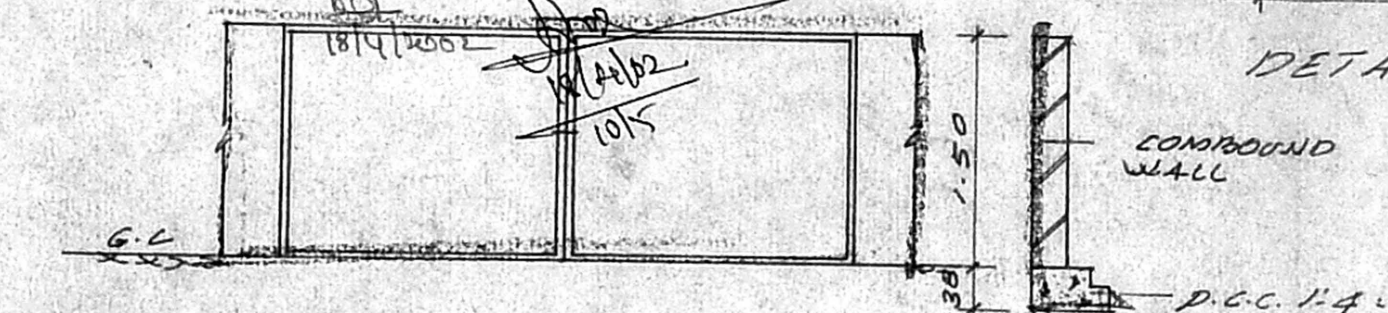
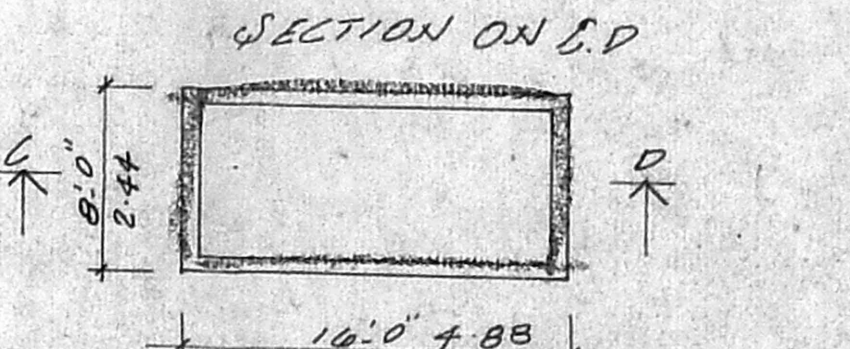
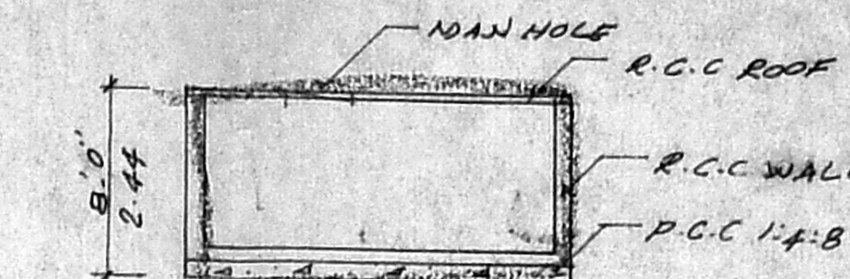


OFFICE COPY

Planning Permit No. B3/Spl. B/W/128/2002
APPROVED
 SUBJECT TO THE CONDITIONS IN THIS OFFICE LETTER.
 No. B3/25239/2002 Date 14/12/2002
 FOR MEMBER SECRETARY
 CHENNAI METROPOLITAN
 DEVELOPMENT AUTHORITY
 CHENNAI-600 008.

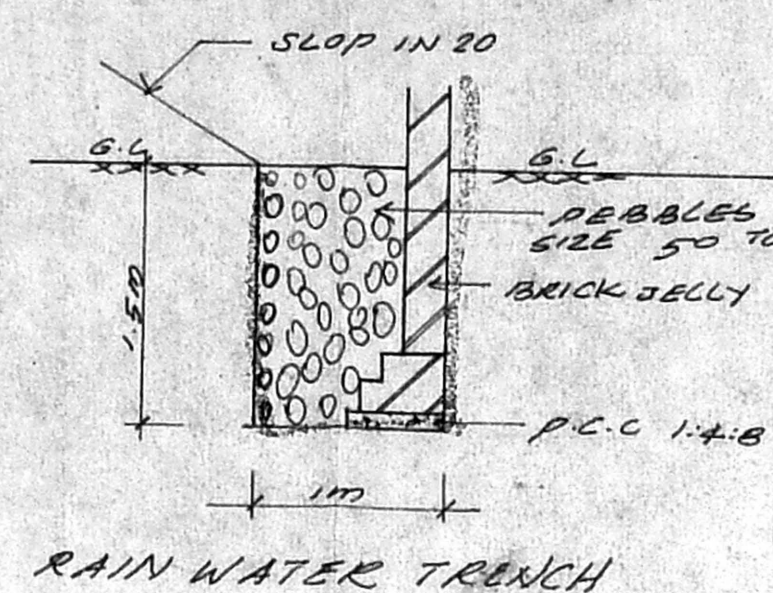

RP A - 11/3/02
 PROPOSED BUILDING AT
 CMDA (B) NO. 11
 PLOT No. B3/25239/2002
 8th WEST CROSS ST SHE NO. 1
 NAGRE, CHENNAI-600 008
 T.S. NAGRE, BLOCK NO. 5
 AP. 11/3/02
 PERIYAKUDAL VILLAGE

AREA STATEMENT

PLOT AREA	279.50 m ²
SILT FLOOR AREA	13.94 m ²
TYPICAL FLOOR	170.48 x 4 = 681.92 m ²
TOTAL FLOOR	695.86 m ²
F.S.I	1.5
PLOT COVERAGE	36%

JOINERY

10.0 MAIN DOOR	3'3" x 7'0"
D DOOR	3'0" x 7'0"
D DOOR	2'6" x 7'0"
W WINDOW	6'0" x 4'0"
W WINDOW	4'0" x 4'6"
V VENTILATOR	2'0" x 2'0"
F.W. FRANCH WINDOW	6'0" x 7'0"

COLOUR INDEX

PROPOSED	[Symbol]
ROAD	[Symbol]
SITE	[Symbol]

OWNER'S
 NAGI REDDY

K. SELVARAJU, M.E. C. Eng (I) A14, Chartered Engineer, Consulting Engineer, Approved Surveyor, No. 254, Anna Nagar, Chennai-600 008. Phone: 652050, LICENSURE SURVEYOR