



ELEVATION

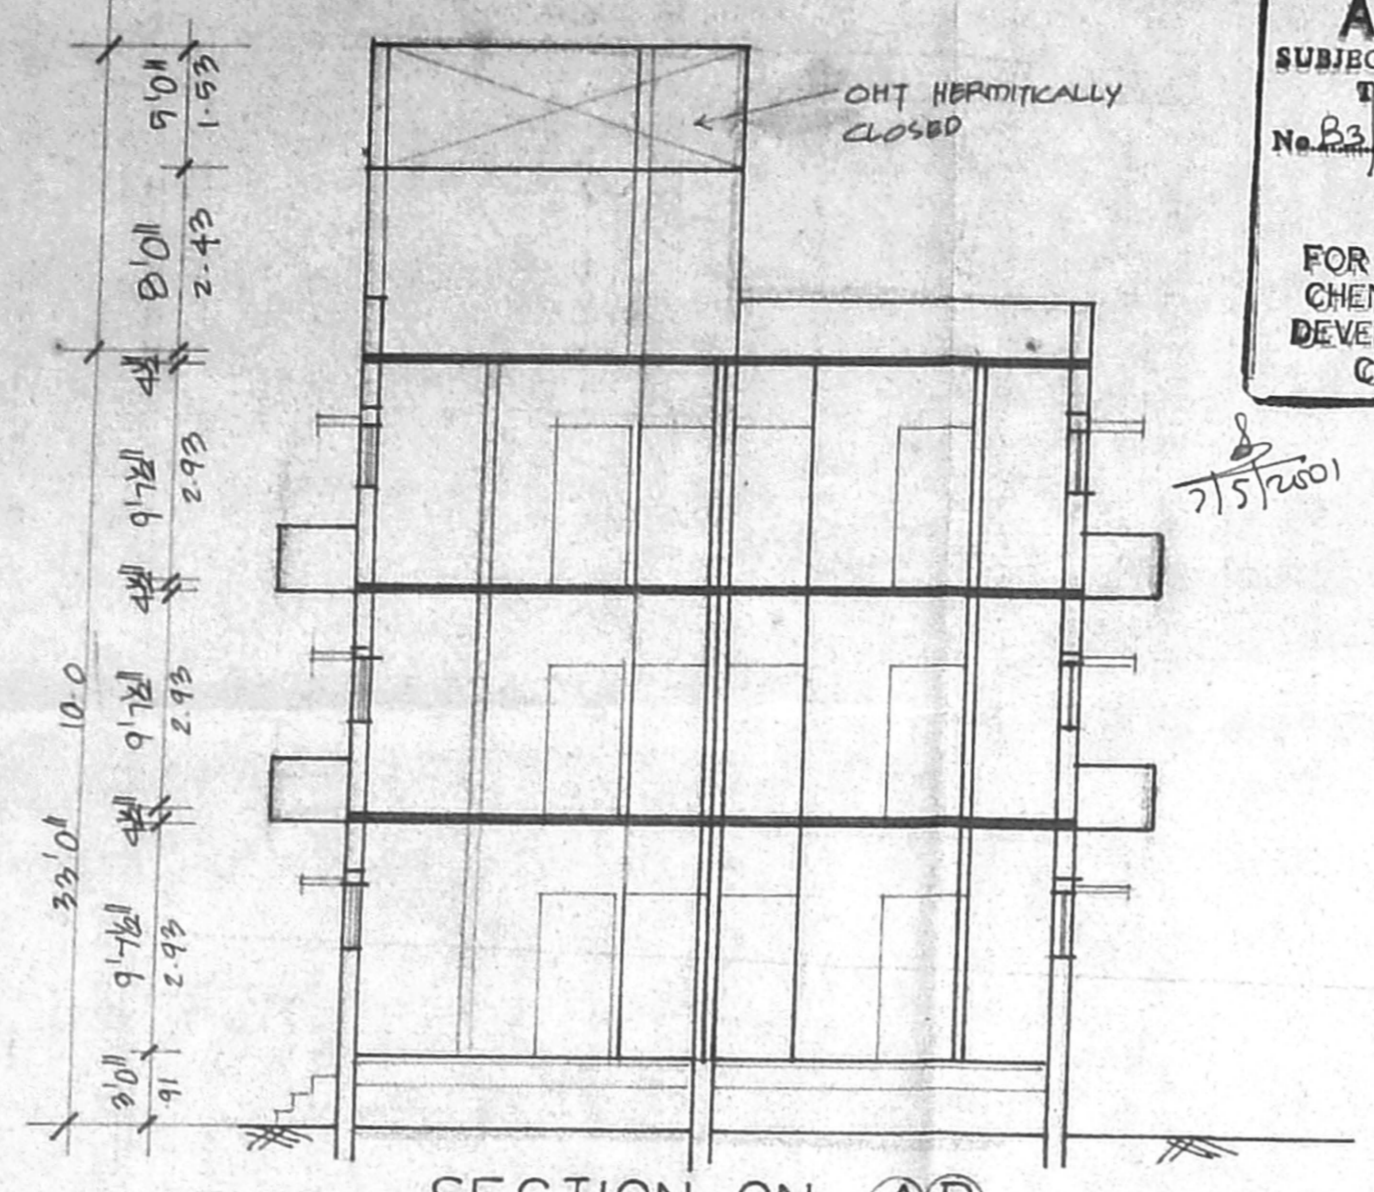


SECTION ON (A-B)


B.S.P. B.18 149 2001
 Planning Permit No. **APPROVED**
 SUBJECT TO THE CONDITIONS IN THIS OFFICE LETTER.
 No. B.3.284.2001 Date 15/5/2001
 FOR MEMBER SECRETARY
 CHENNAI METROPOLITAN
 DEVELOPMENT AUTHORITY
 CHENNAI-600 008.

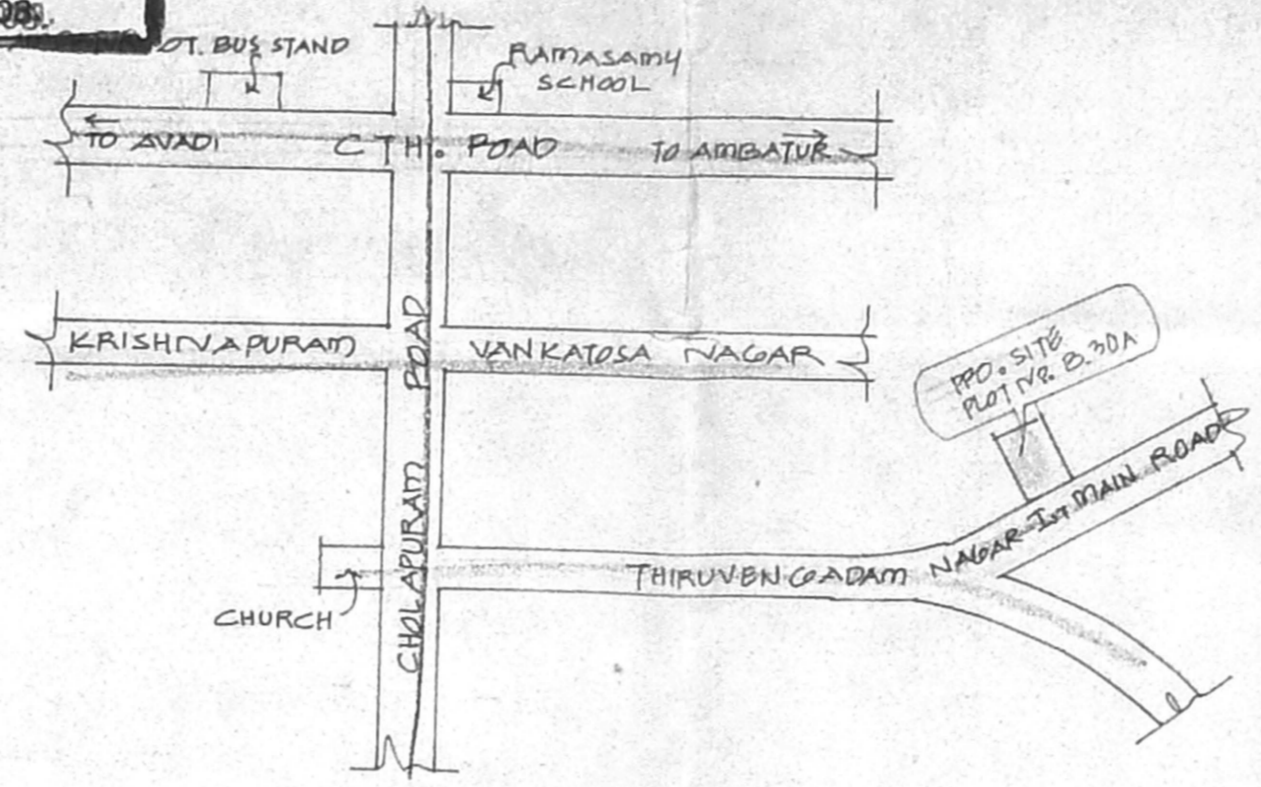


KEY PLAN
NOT TO SCALE

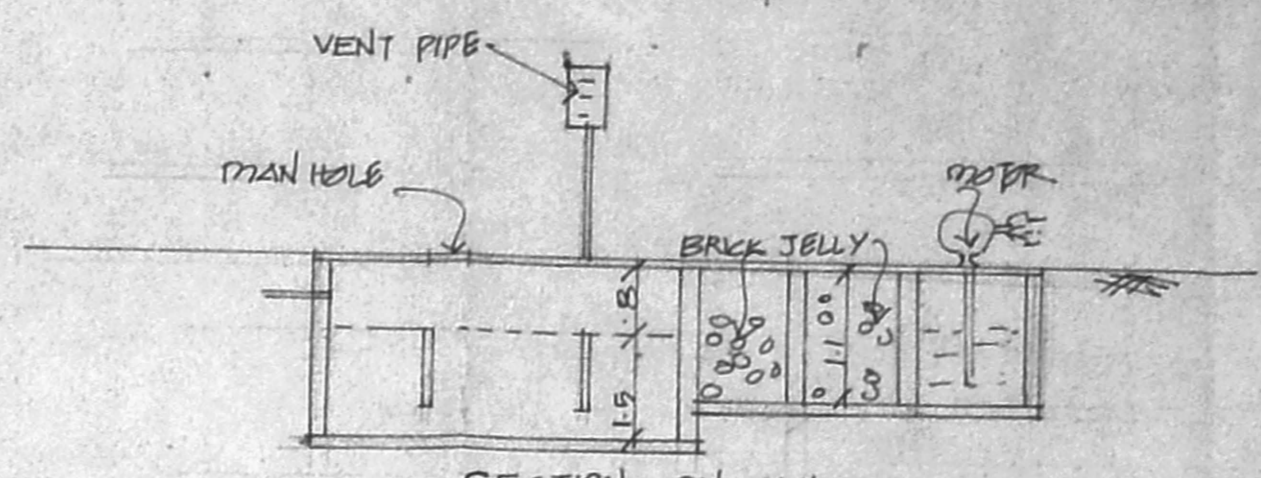


SECTION ON x4

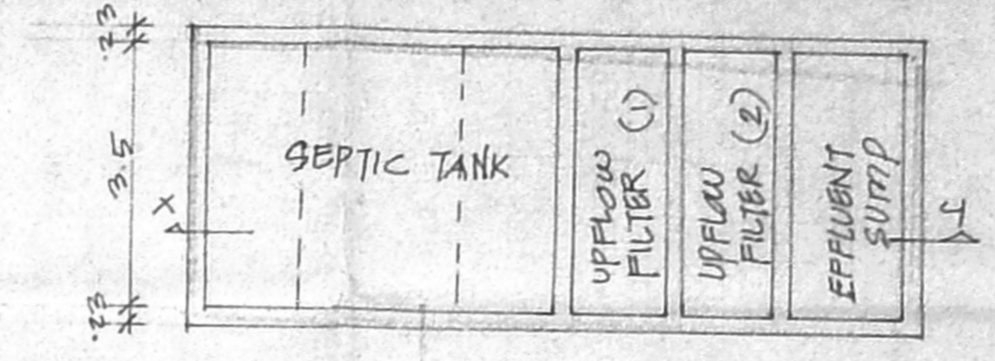


PLAN OF SEPTIC TANK WITH UPFLOW FILTER

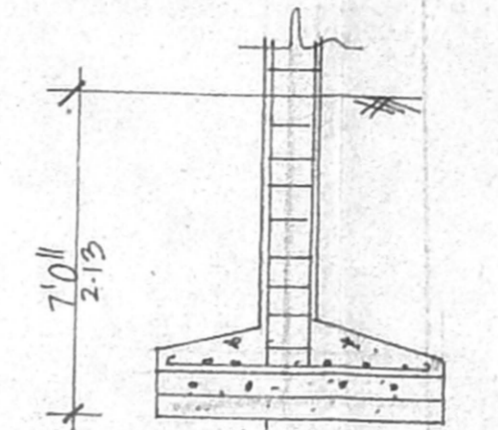


FOUNDATION
DETAIL

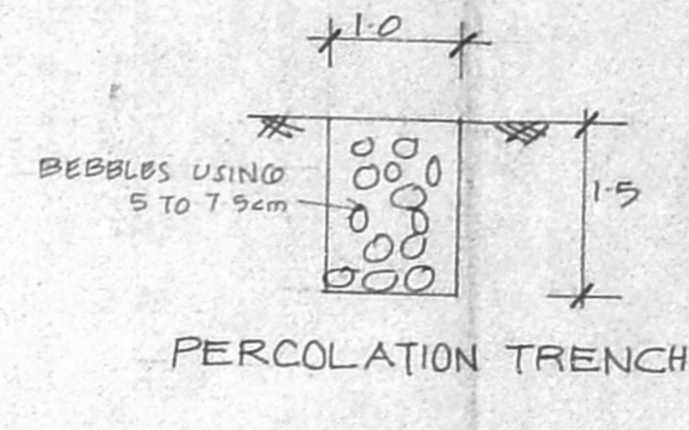

PERCOLATION TRENCH

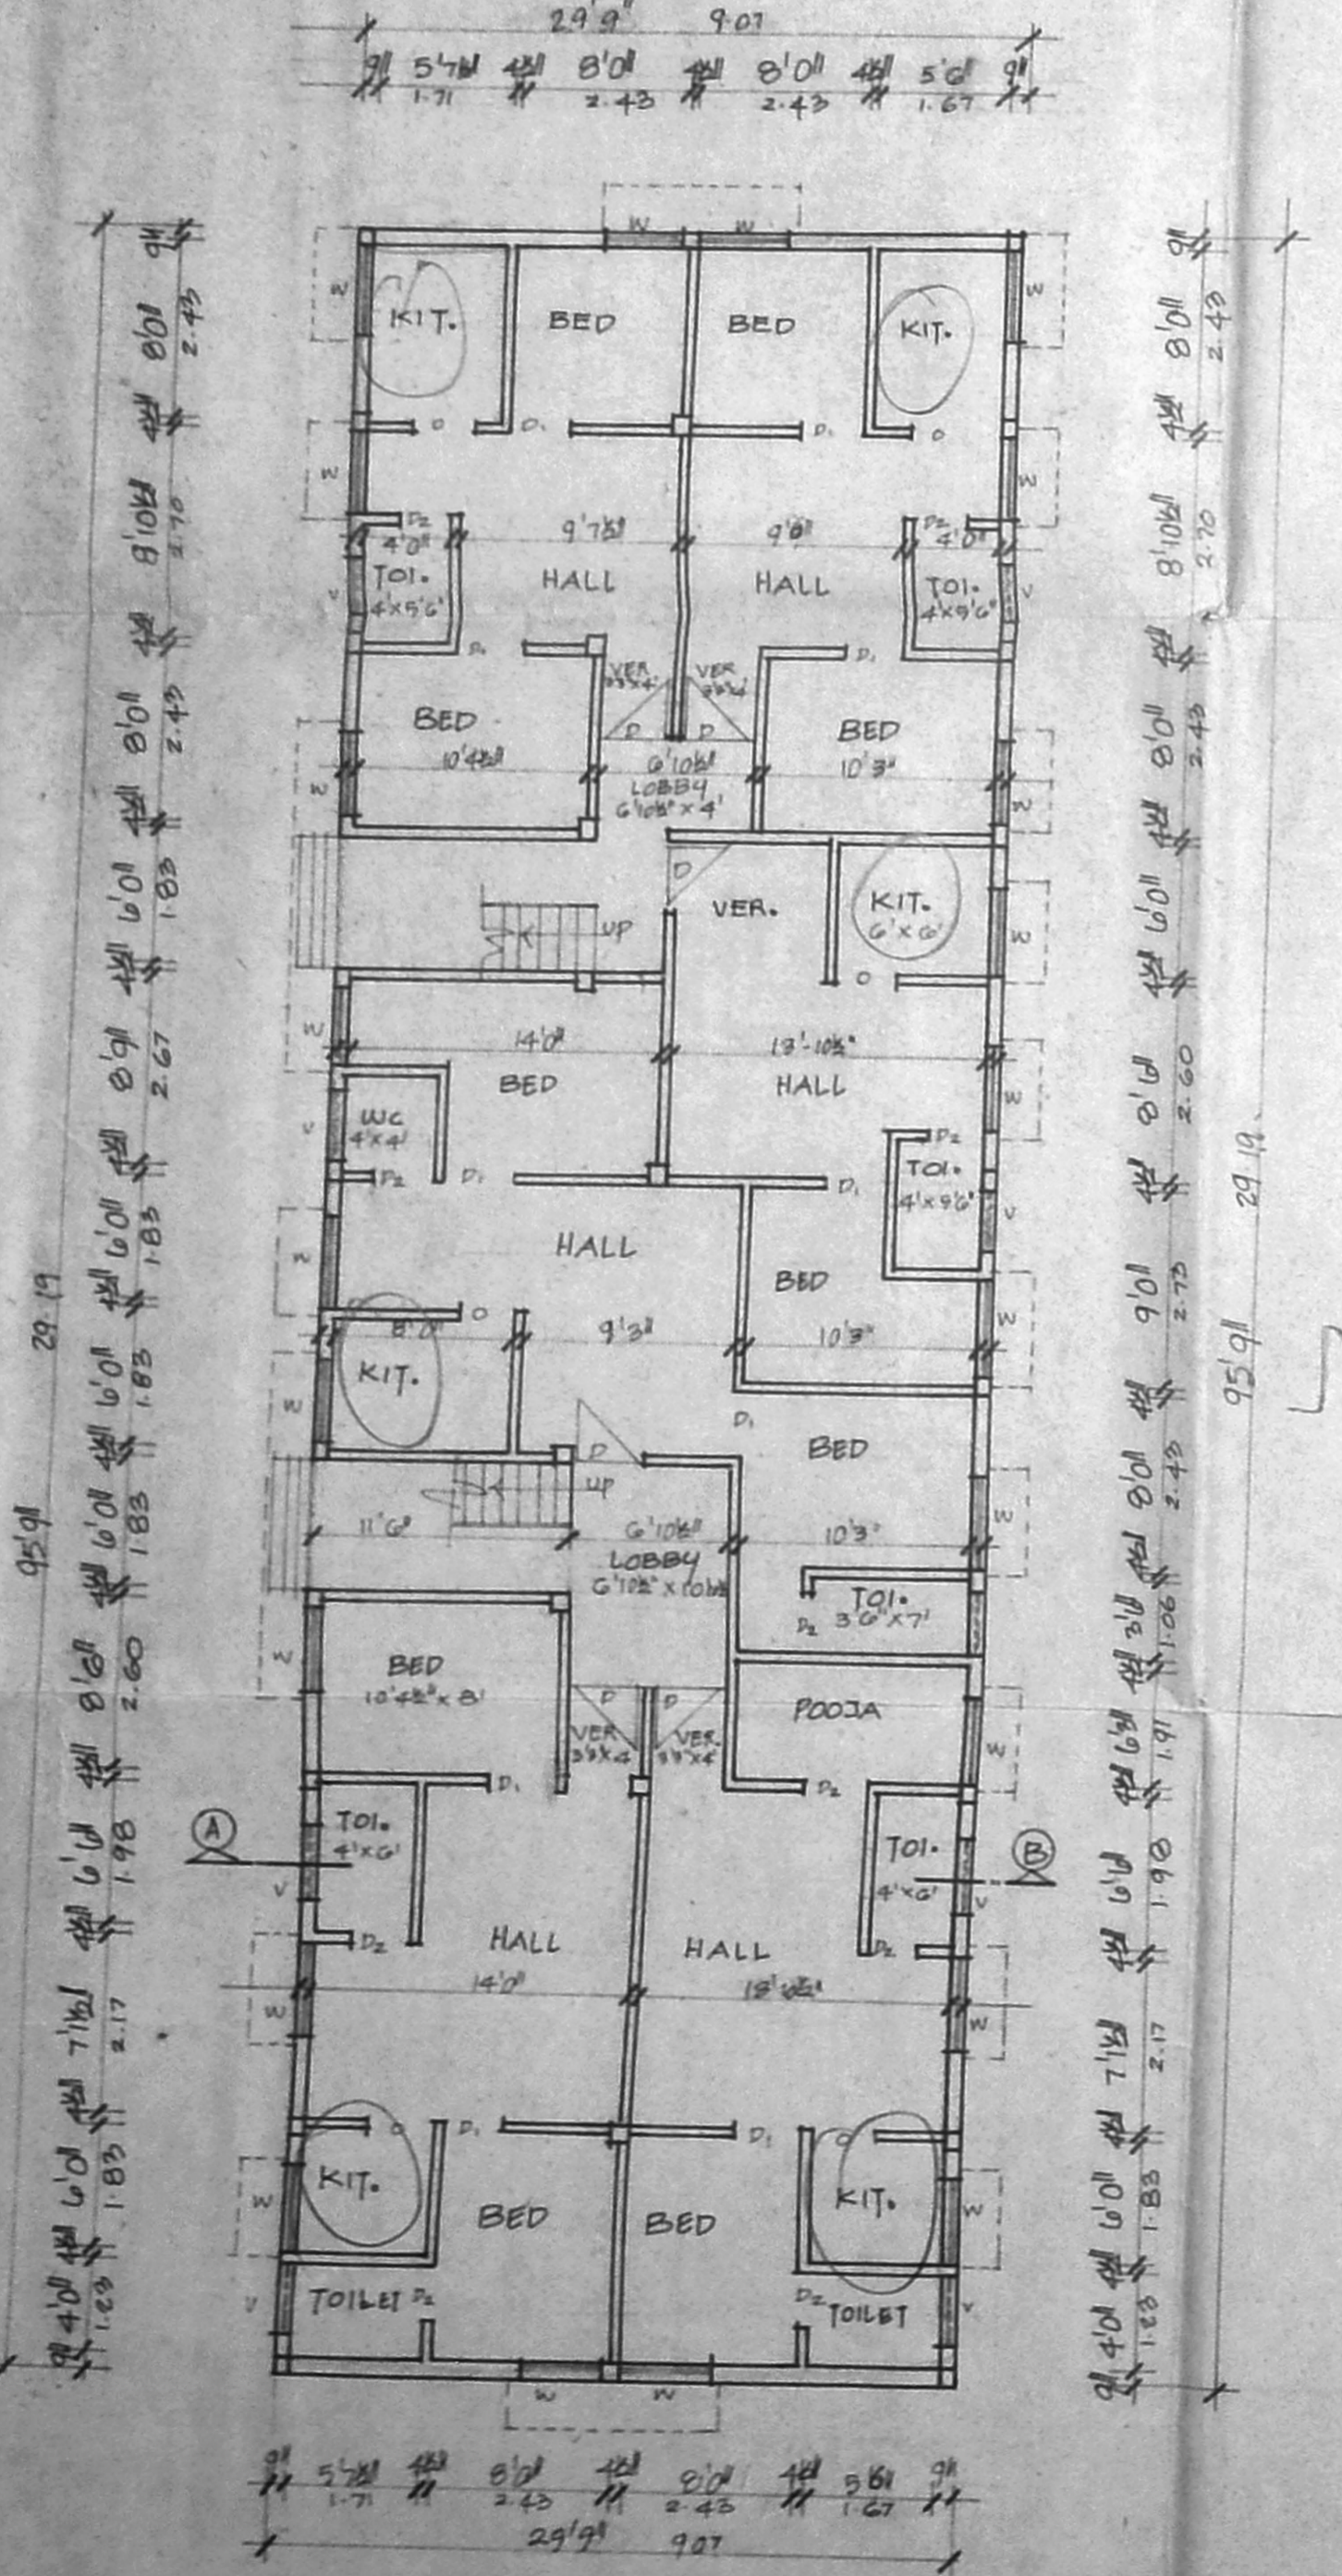


GROUND FLOOR PLAN

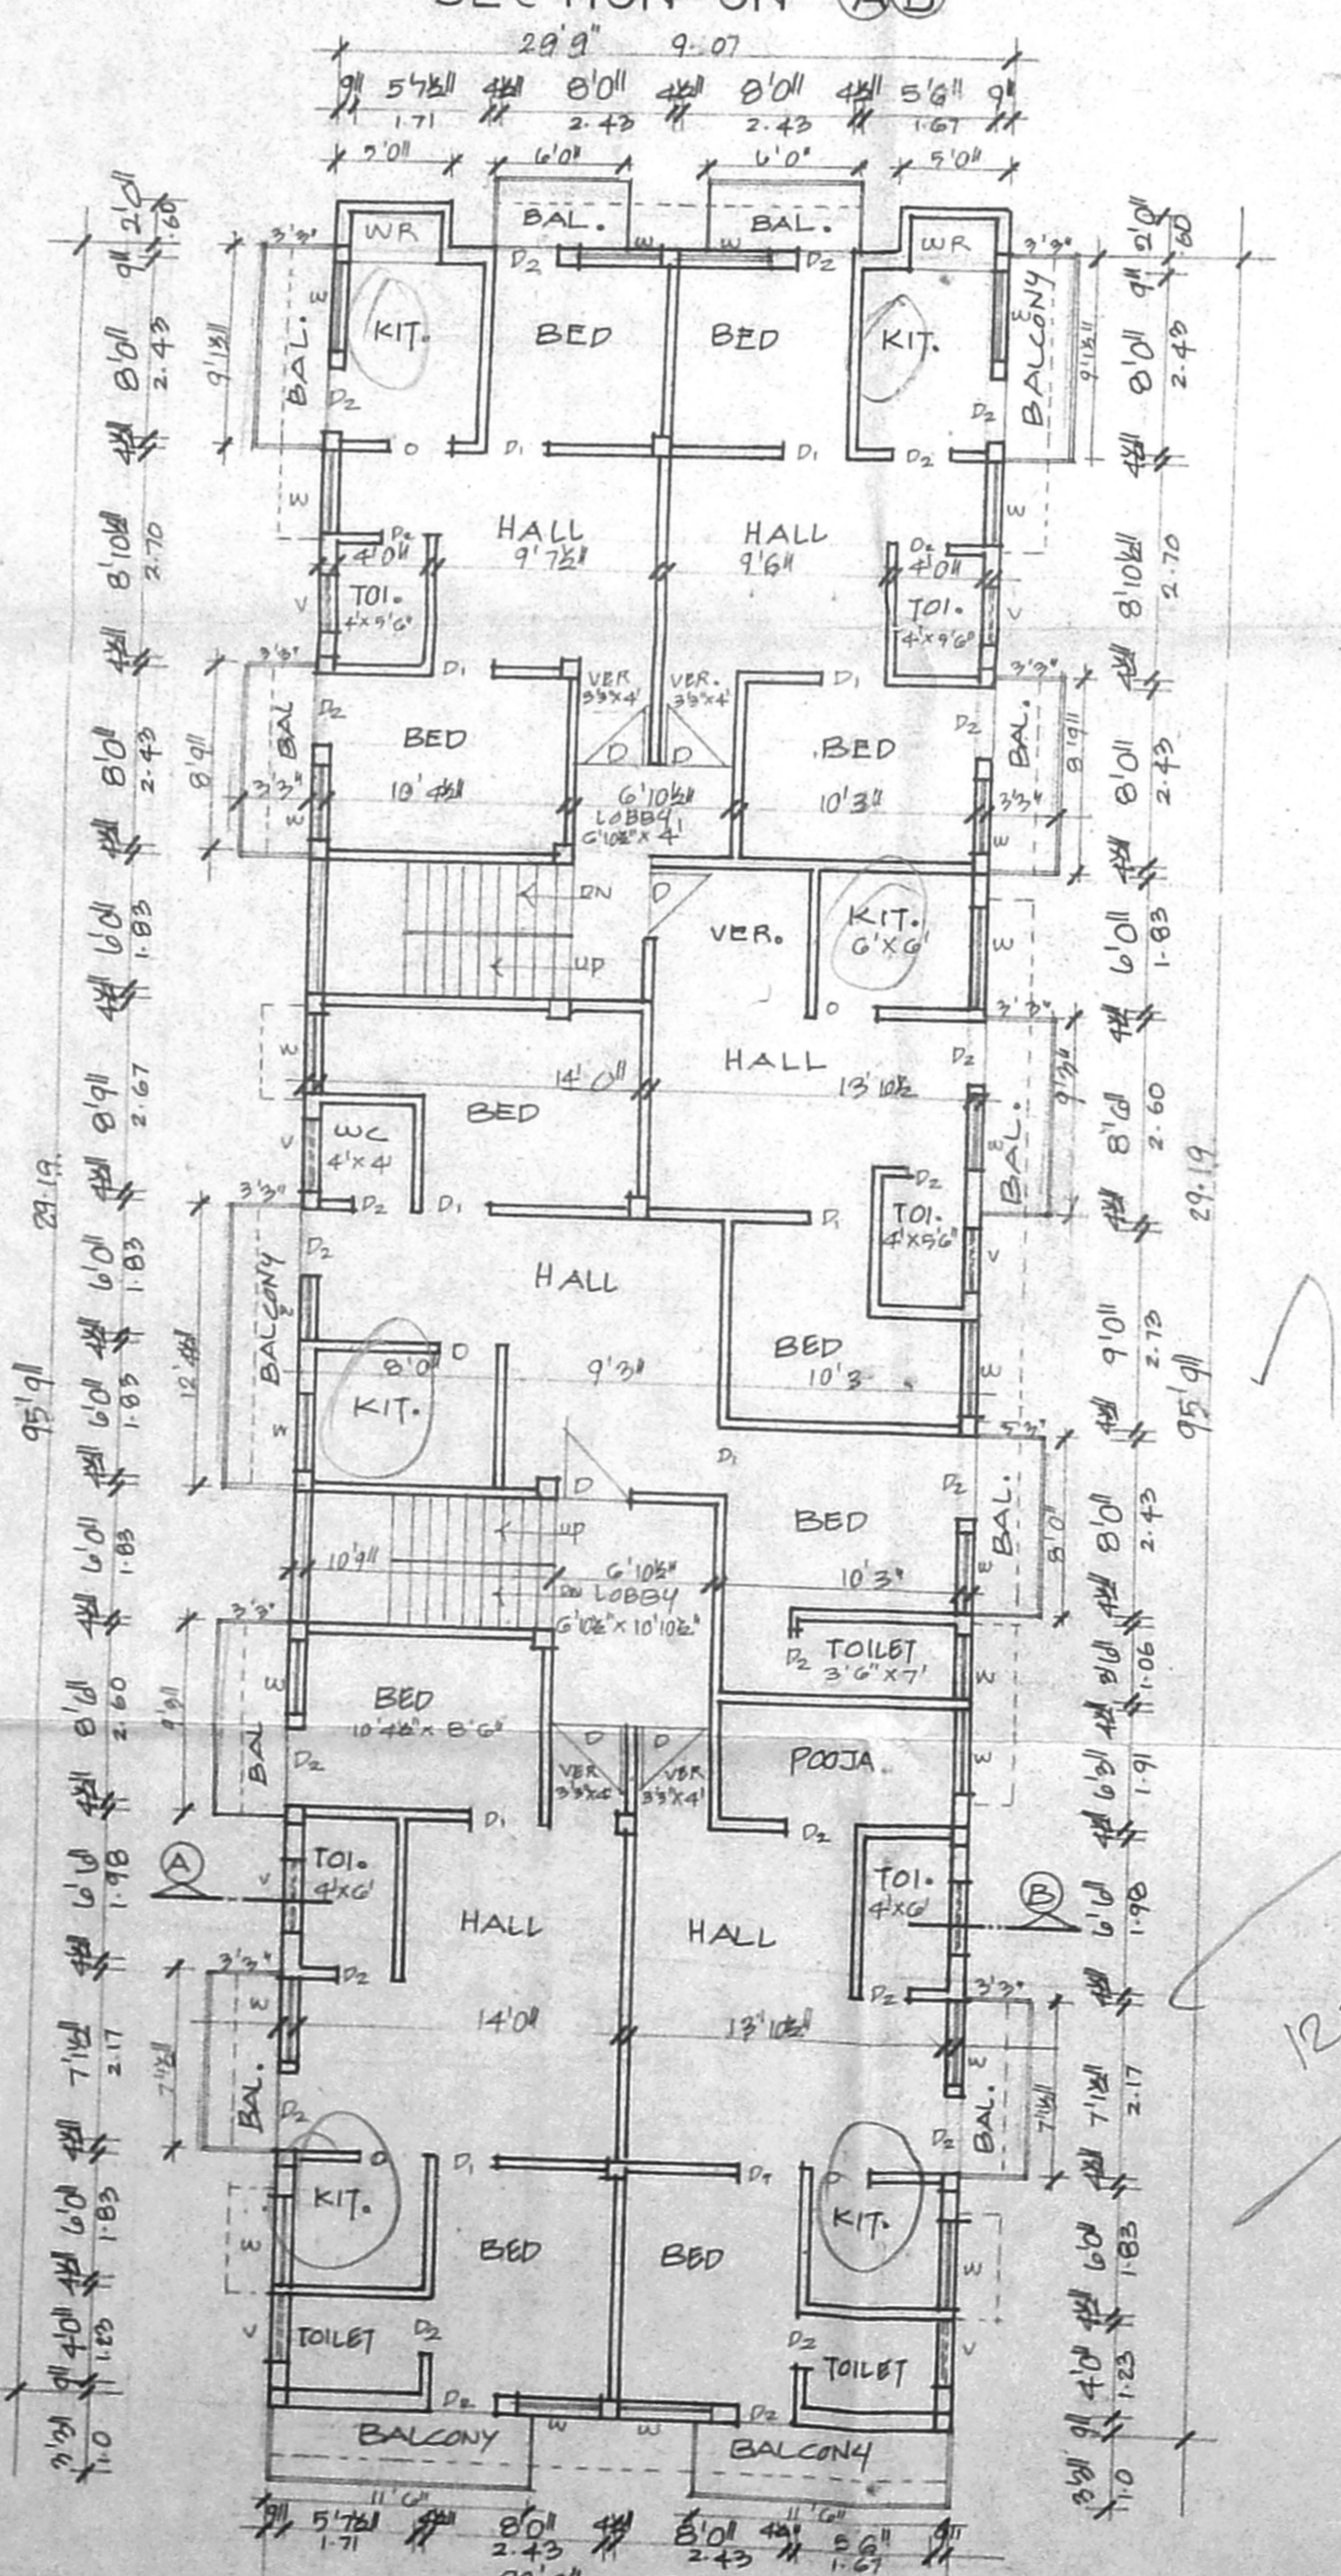


1ST FLOOR PLAN

12+6 = 18 unit

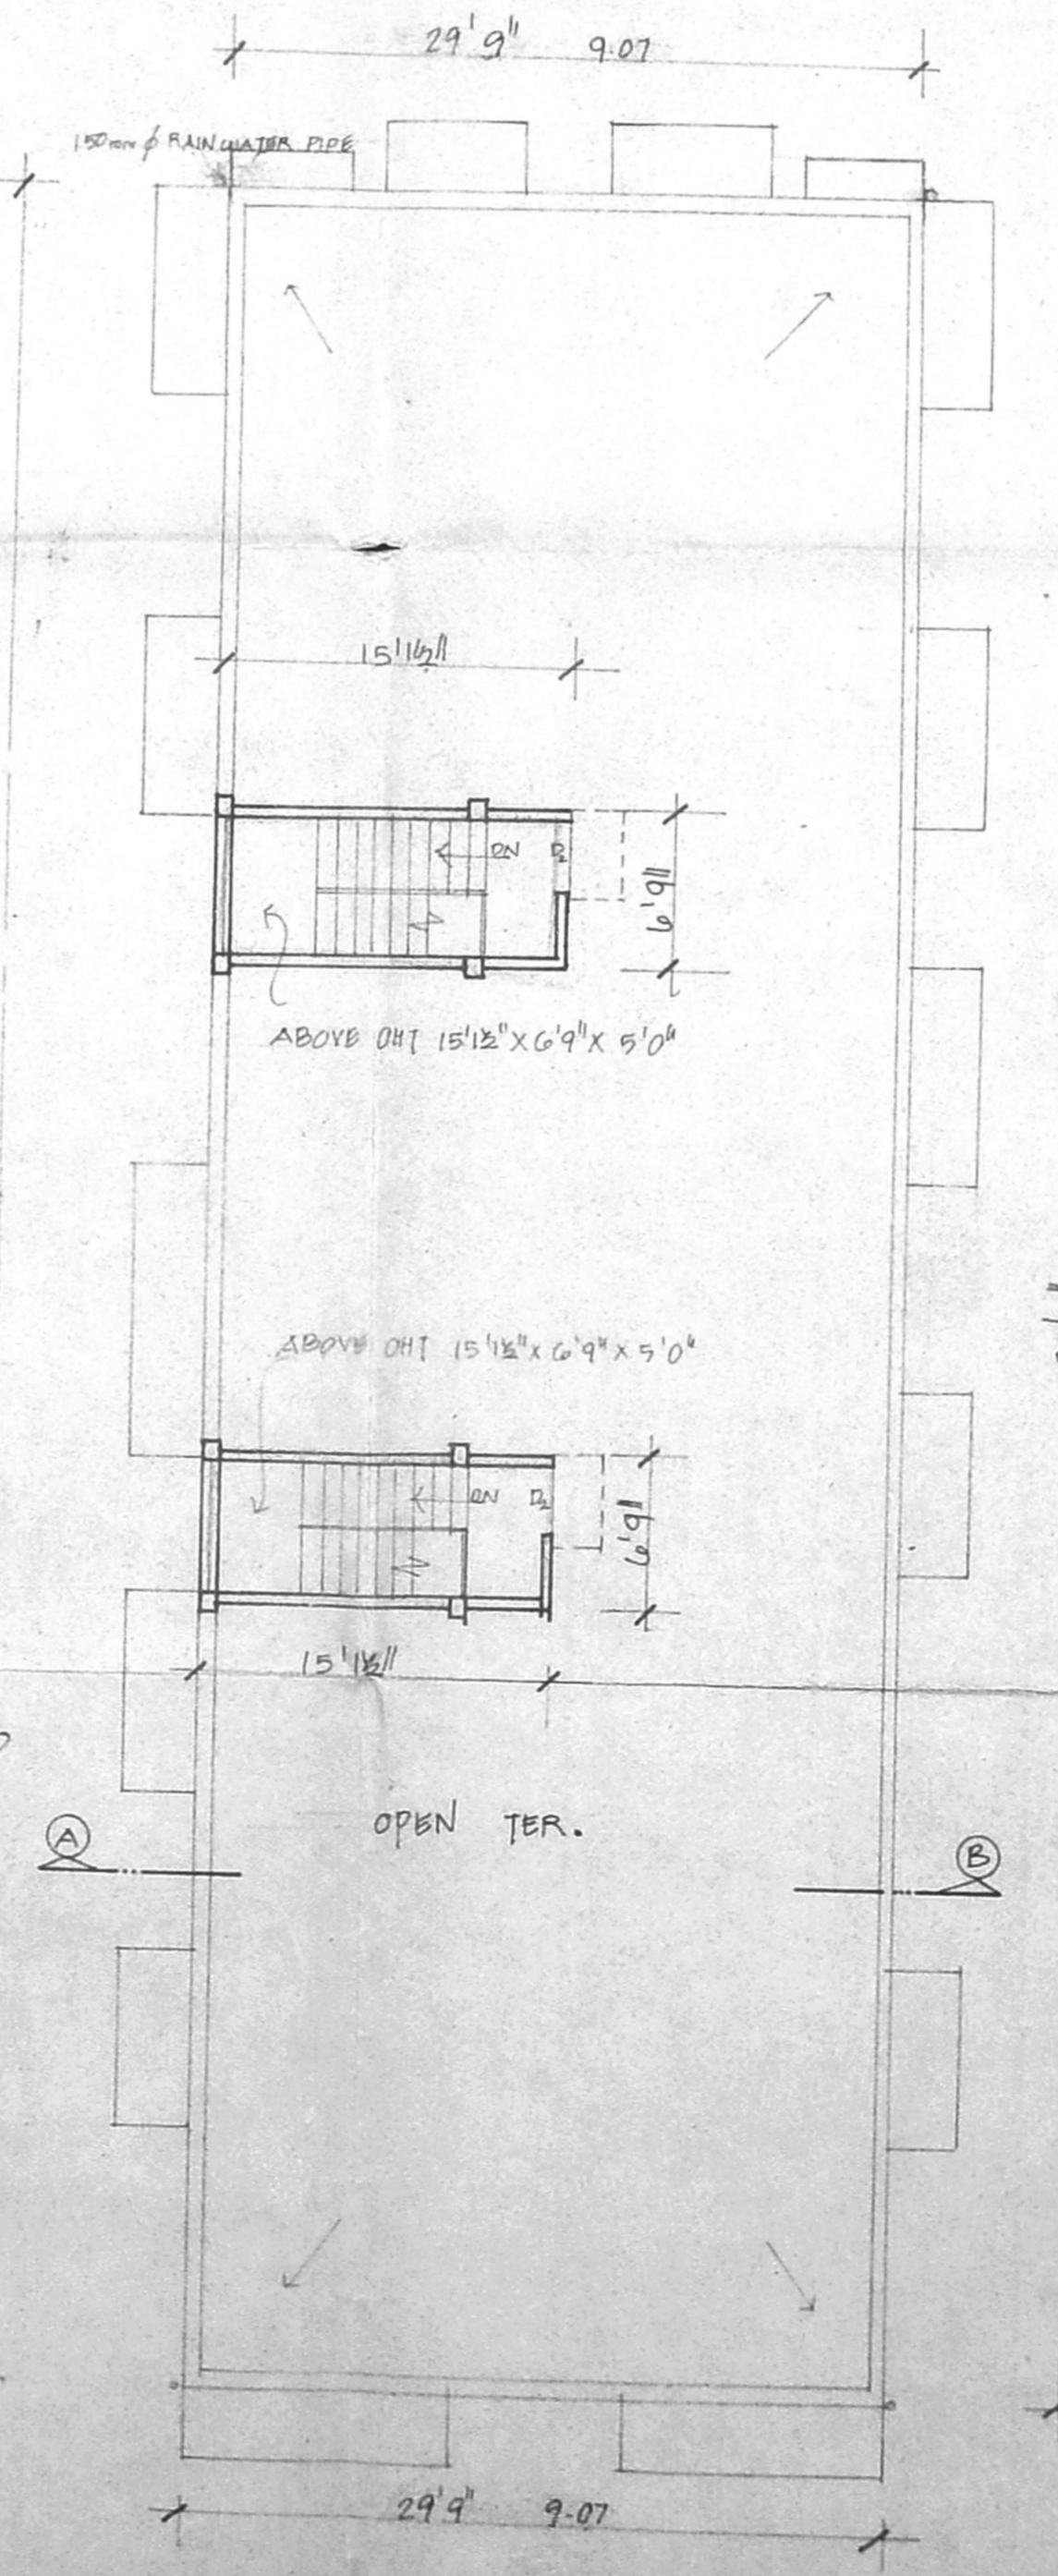

TERRACE PLAN

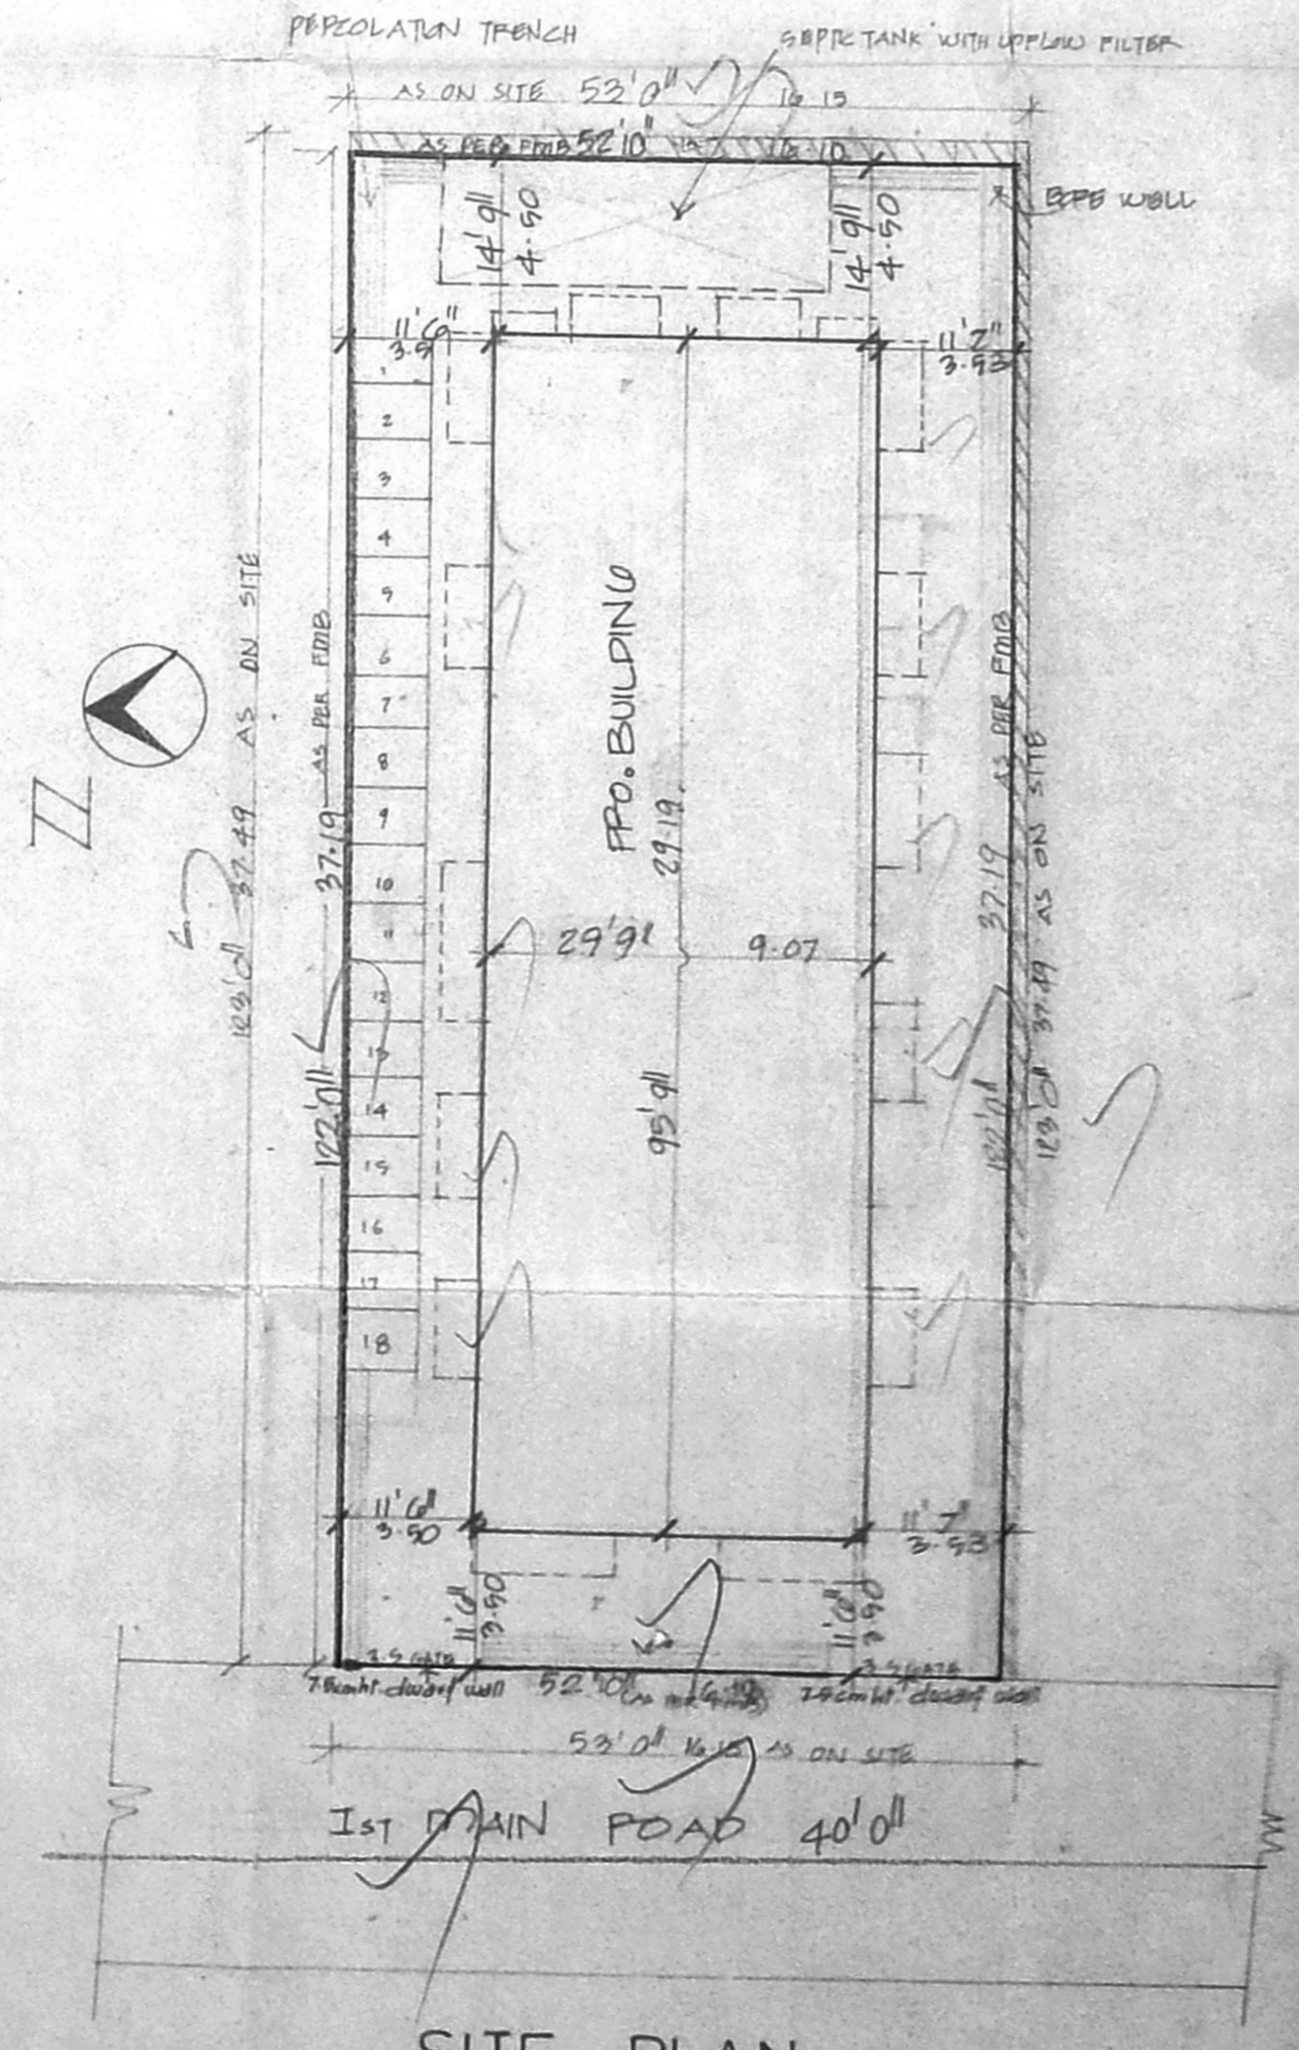

SITE PLAN
SCALE: 1" TO 16'0"

JOINERIES

D	DOOR	3'6" x 7'0"
D1	"	3'0" x 7'0"
D2	"	3'0" x 7'0"
W	WINDOW	3'0" x 2'0"
V	VENTILATOR	3'0" x 2'0"

CMDA B/18 NO. 284
 C.No. B.3.284
 Asst. Secretary
 P.A. 29/3/2001

SPECIFICATION

SAND FILLING IN FOUNDATION
 RCC 1:4:8 IN FOUNDATION
 BRICK WORK IN CM 1:3:6
 RCC WORK IN 1:2:4 MIX
 PLASTERING IN CM 1:4

AREA DETAIL

	sft	m ²
PLOT EXTENT	6435.5	597.9
G. FLOOR	2848	264.6
1 ST FLOOR	3284	305.1
2 ND FLOOR	3284	305.1
FSI : 1.46		
COV: 51.0%		
TOTAL	6748	674.8

COLOUR INDEX

ROADS BOUNDARY PROPOSAL

SCALE: 1" TO 8'0" (1:100)

PLAN SHOWING THE PROPOSED RESIDENTIAL BUILDING IN G.No 588/2P, 589/1P, AT PLOT NO B.30A, 1ST MAIN ROAD, THIRUVENGADAM NAGAR, AMBATTUR VILLAGE, CHENNAI.

OWNER'S SIGNATURE

K. SELVAM, B.E. AMIE, C. Eng (I) A.I.V.
 Consulting Civil Engineer, Chartered Engineer
 Approved Valuer & Licensed Surveyor,
 Class-I, Reg. No. 52/2000-2001
 Corporation of Chennai,
 No. 1/69, Mogappair East,
 CHENNAI - 600 050,
 Ph: 6660184

ARCHITECT