
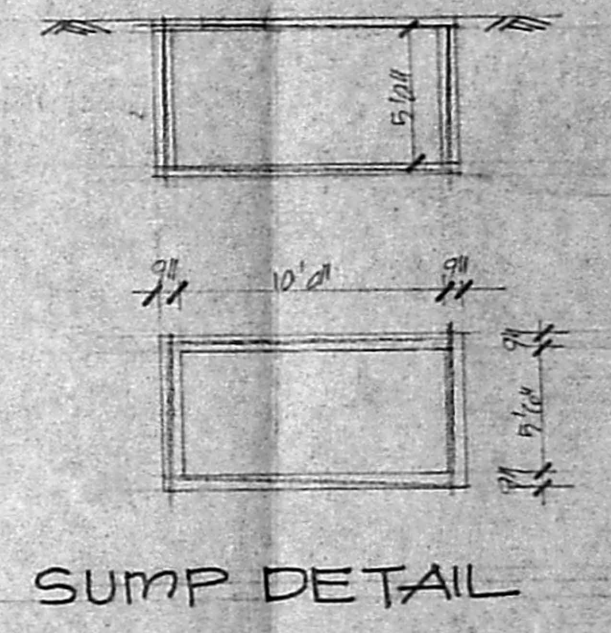
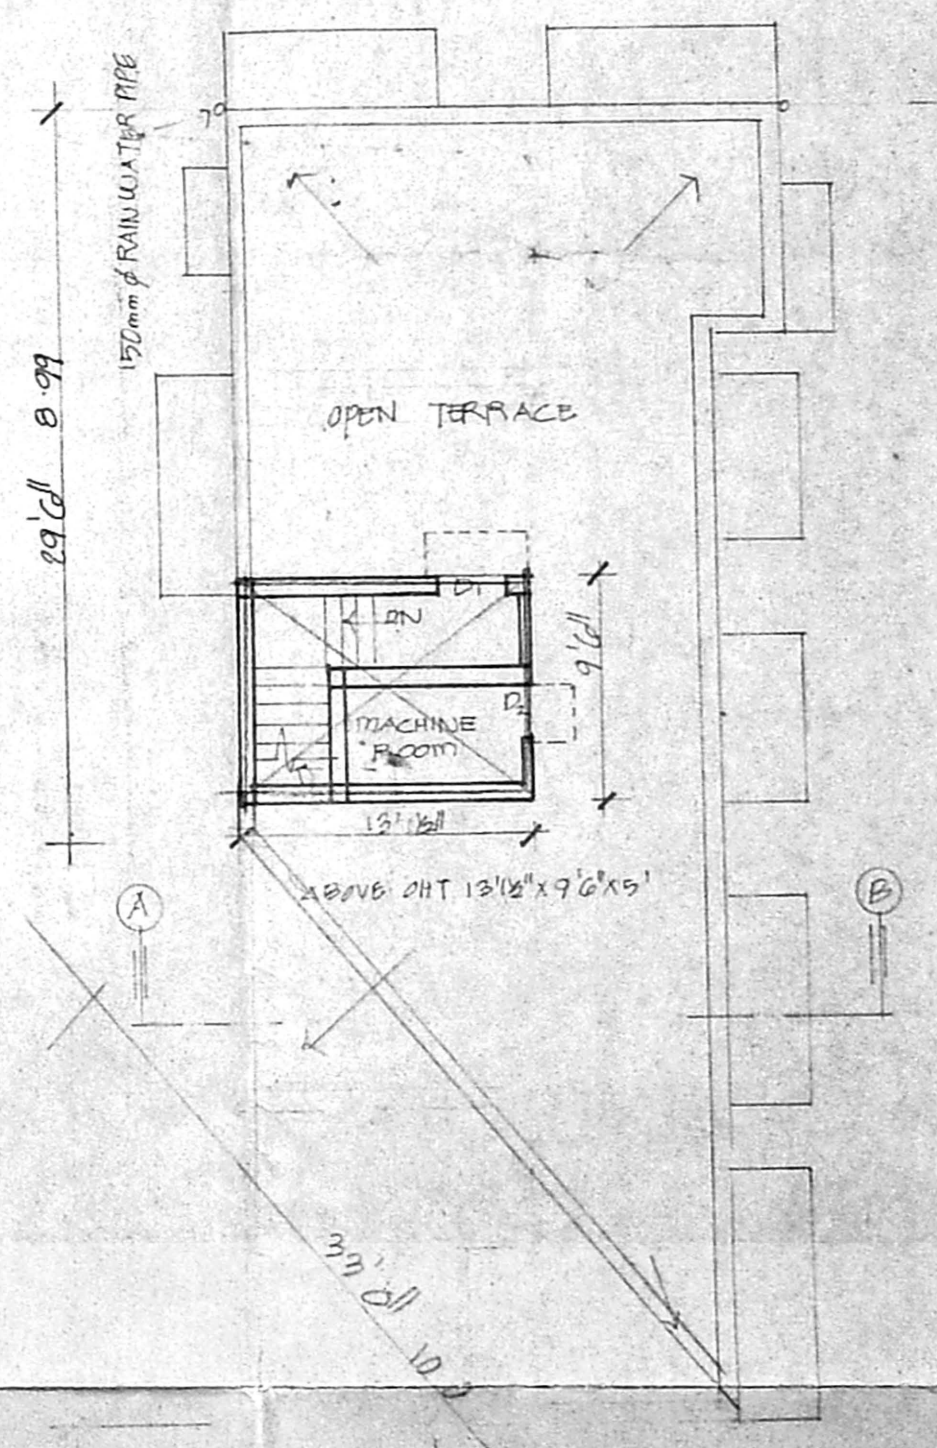
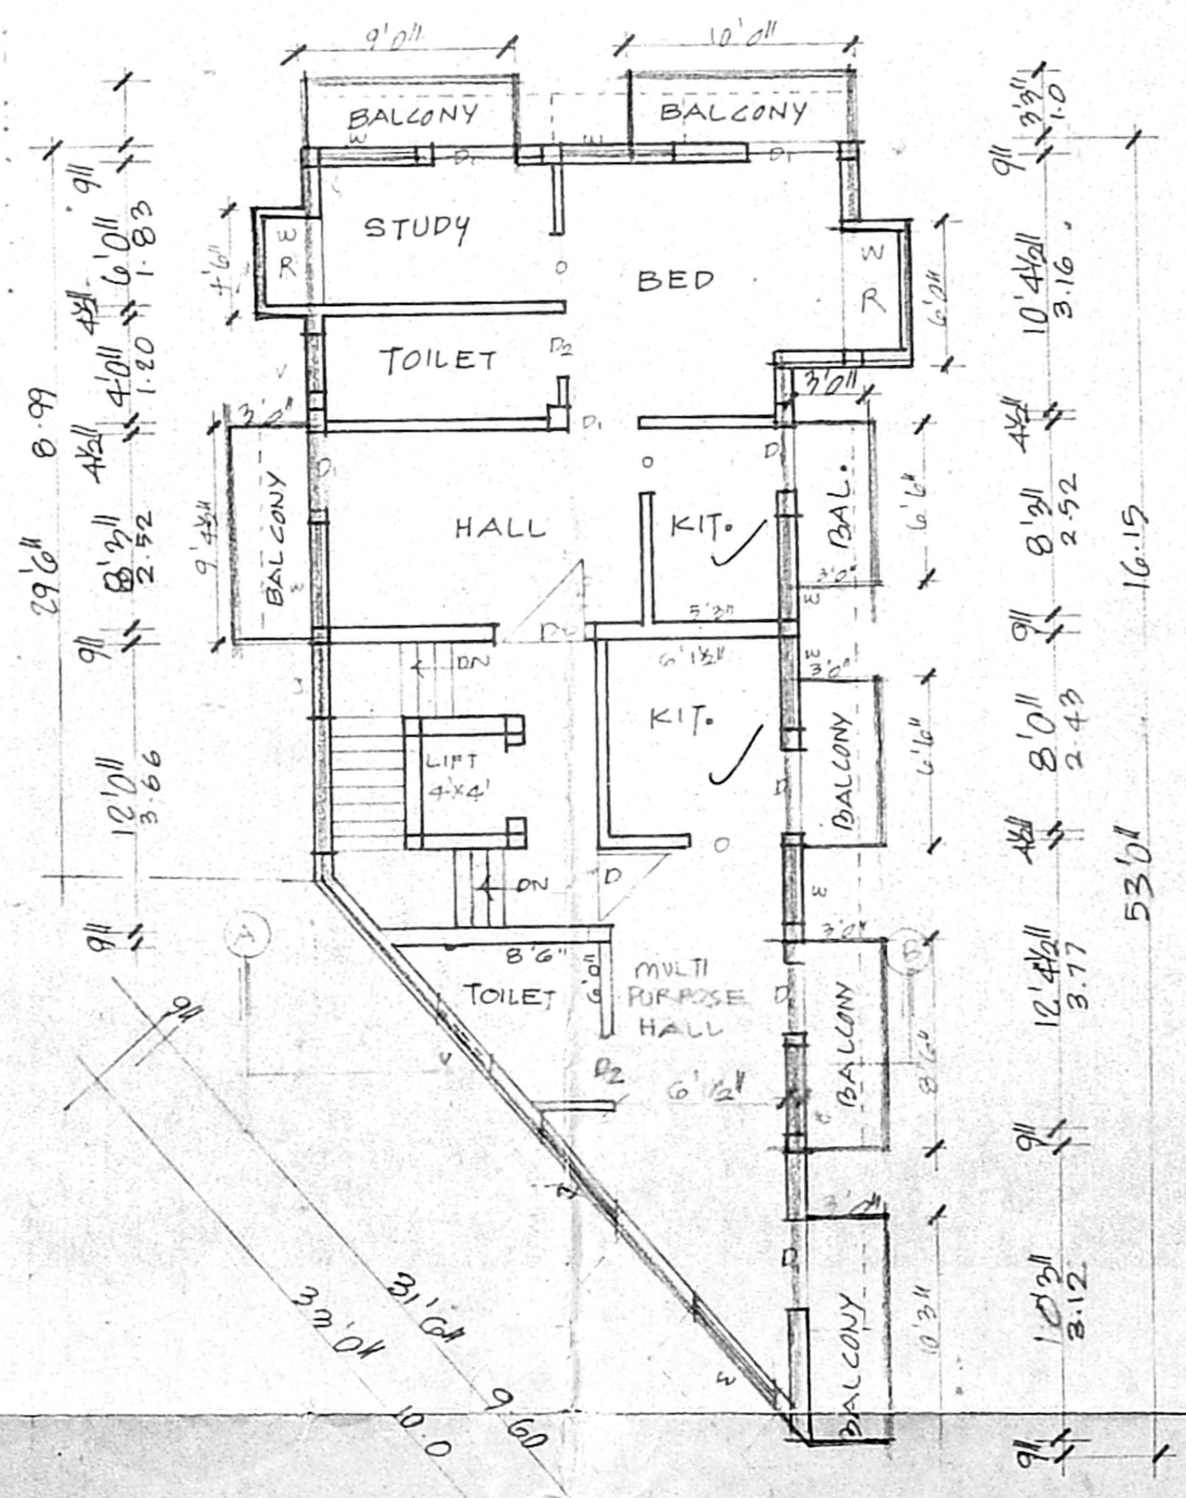
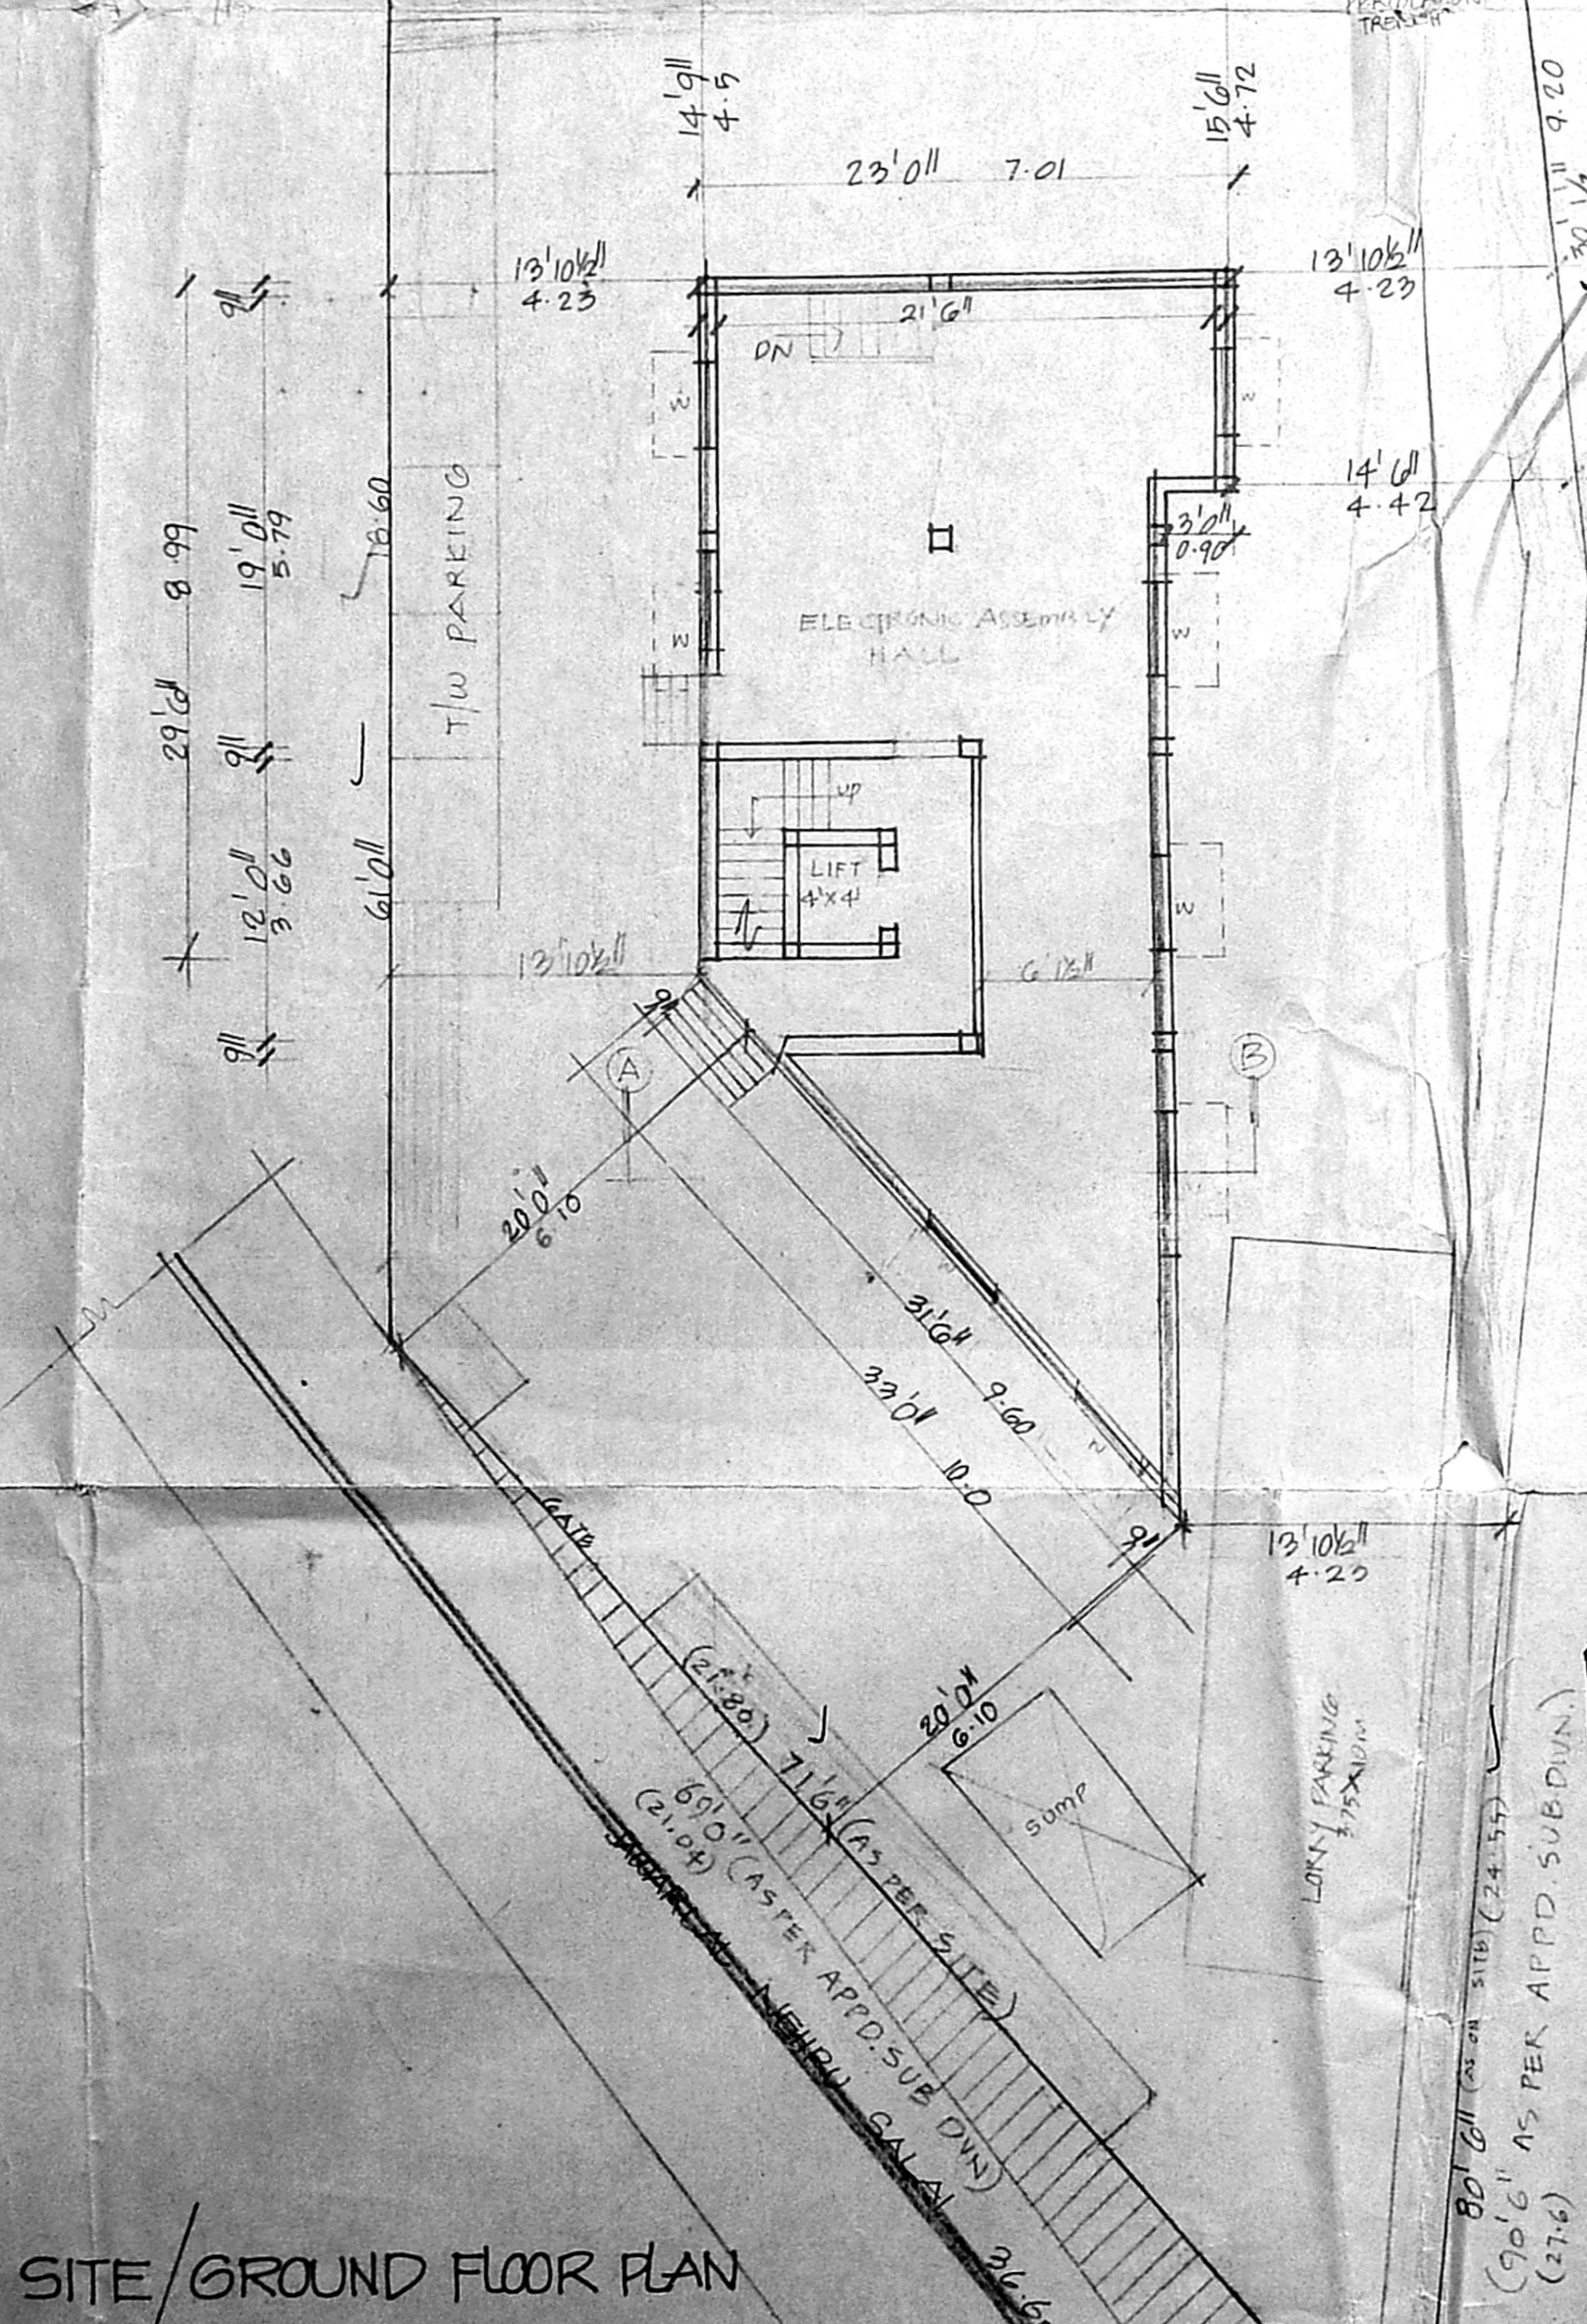
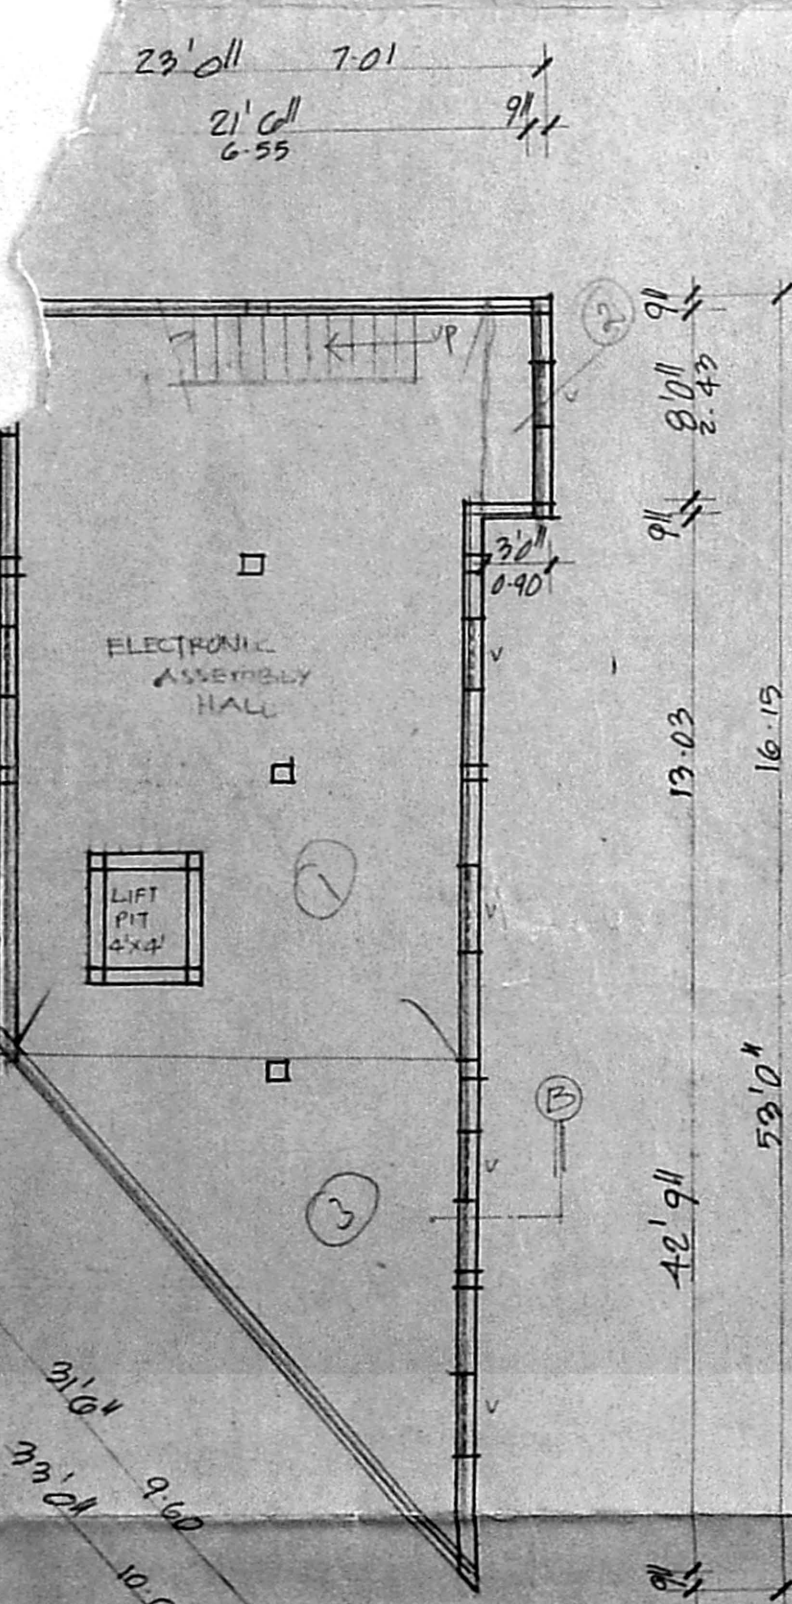
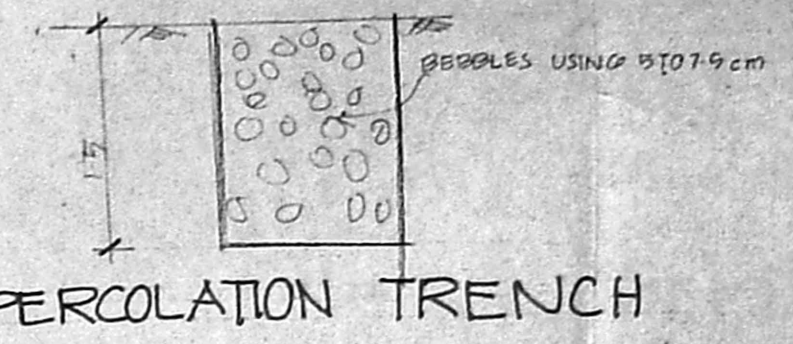
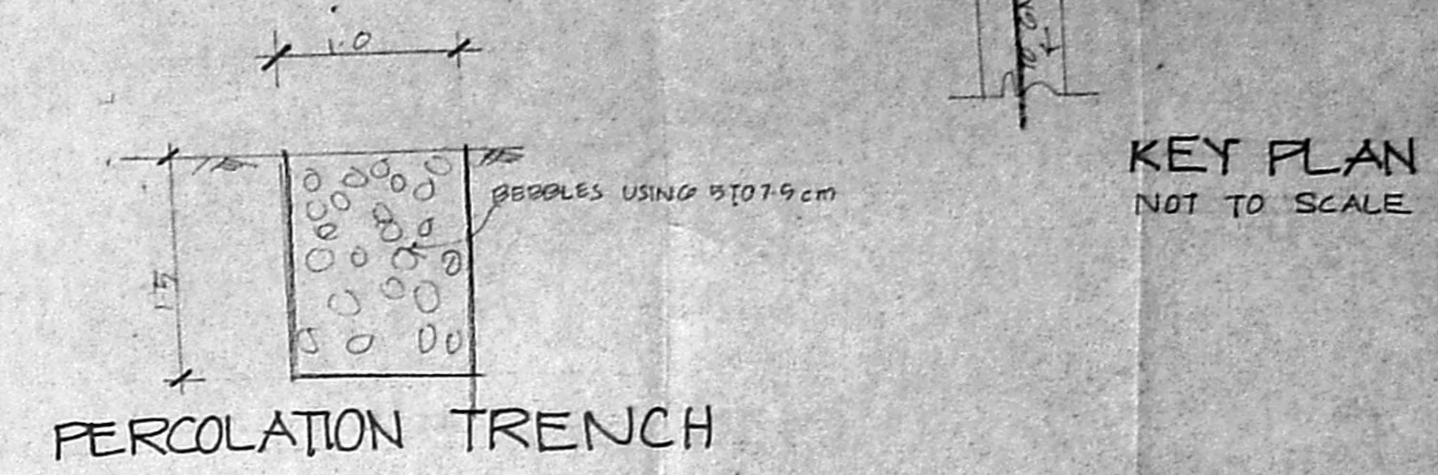
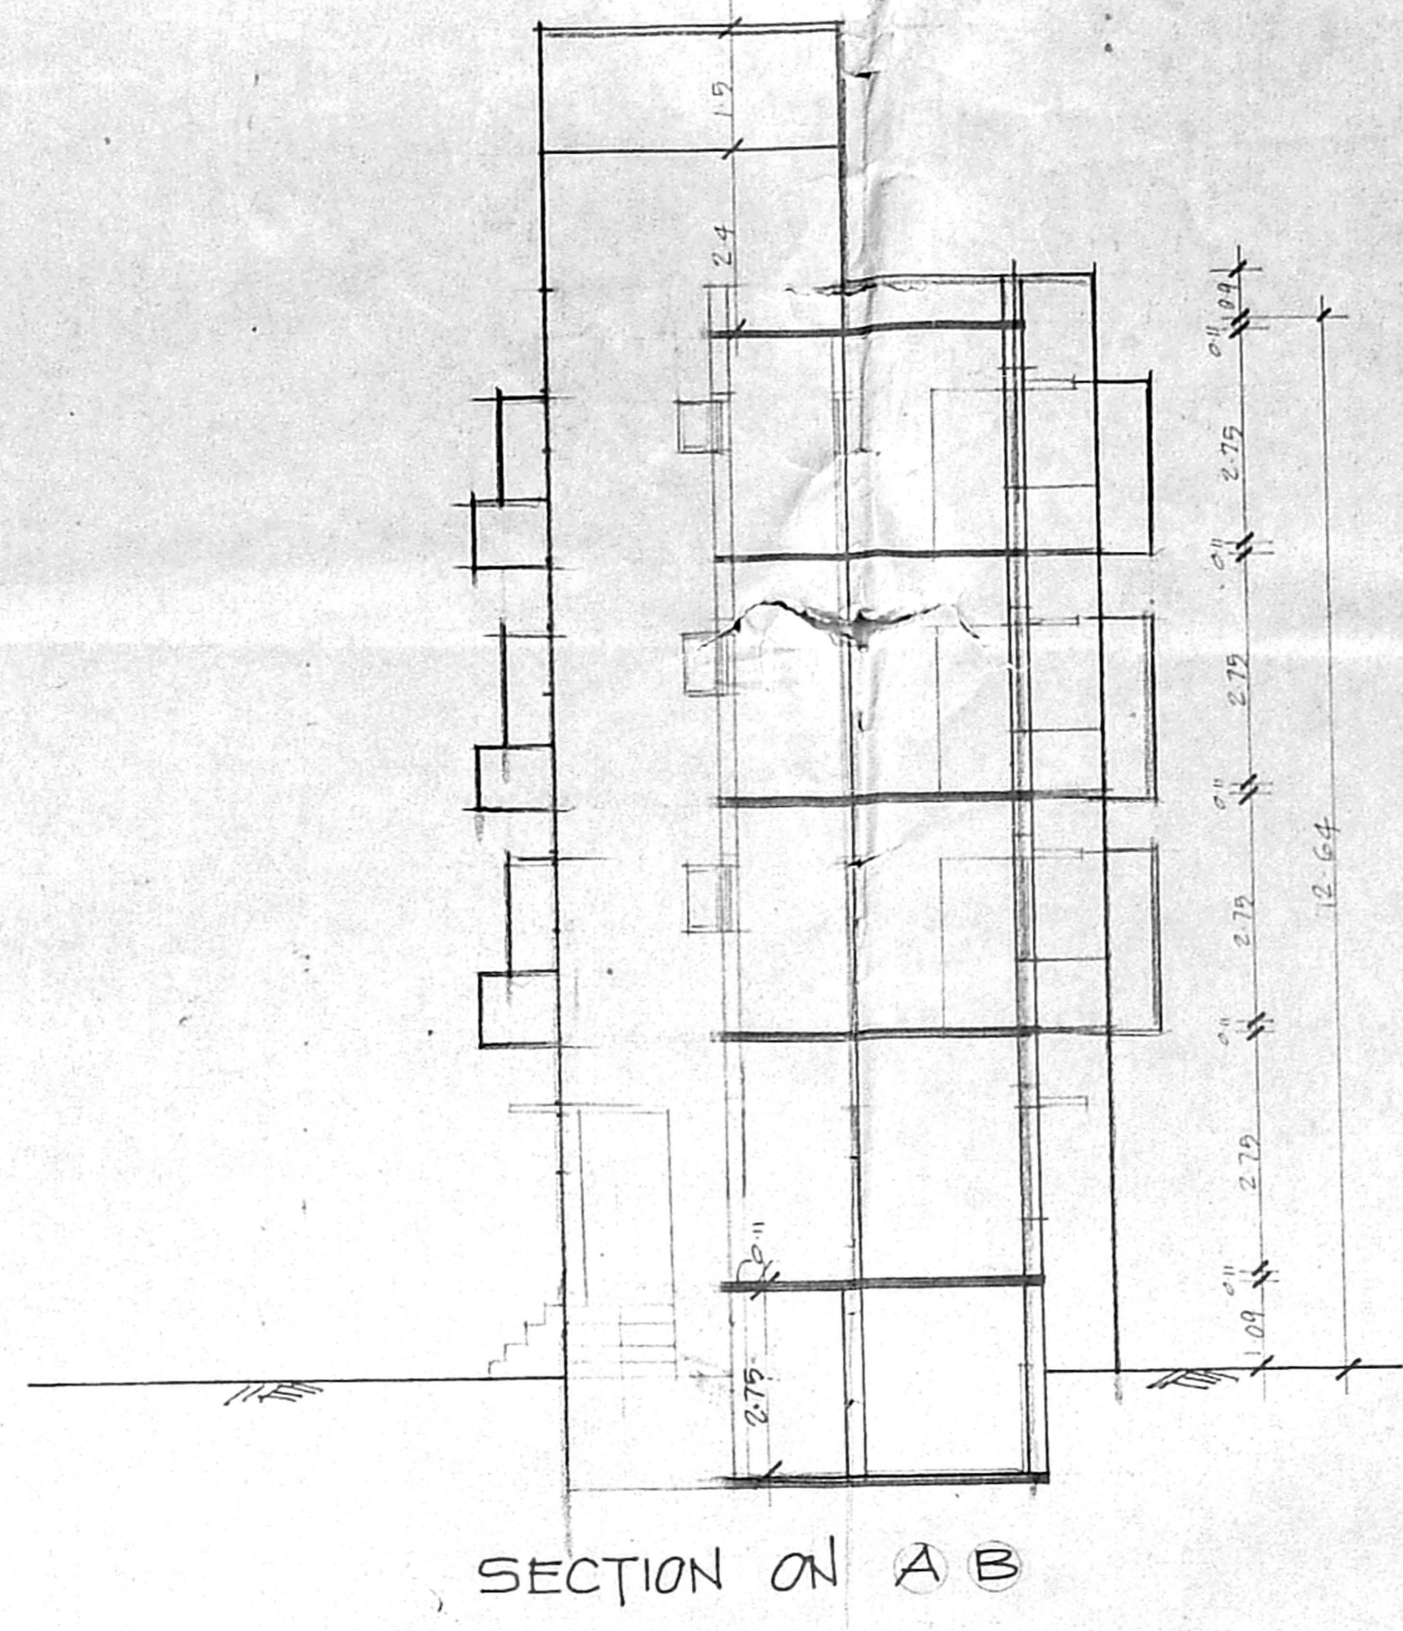


RP dt 14/3
 CMDA (B) / Lin No. 287 / 2001
 S.P. 20/3
 A.P.

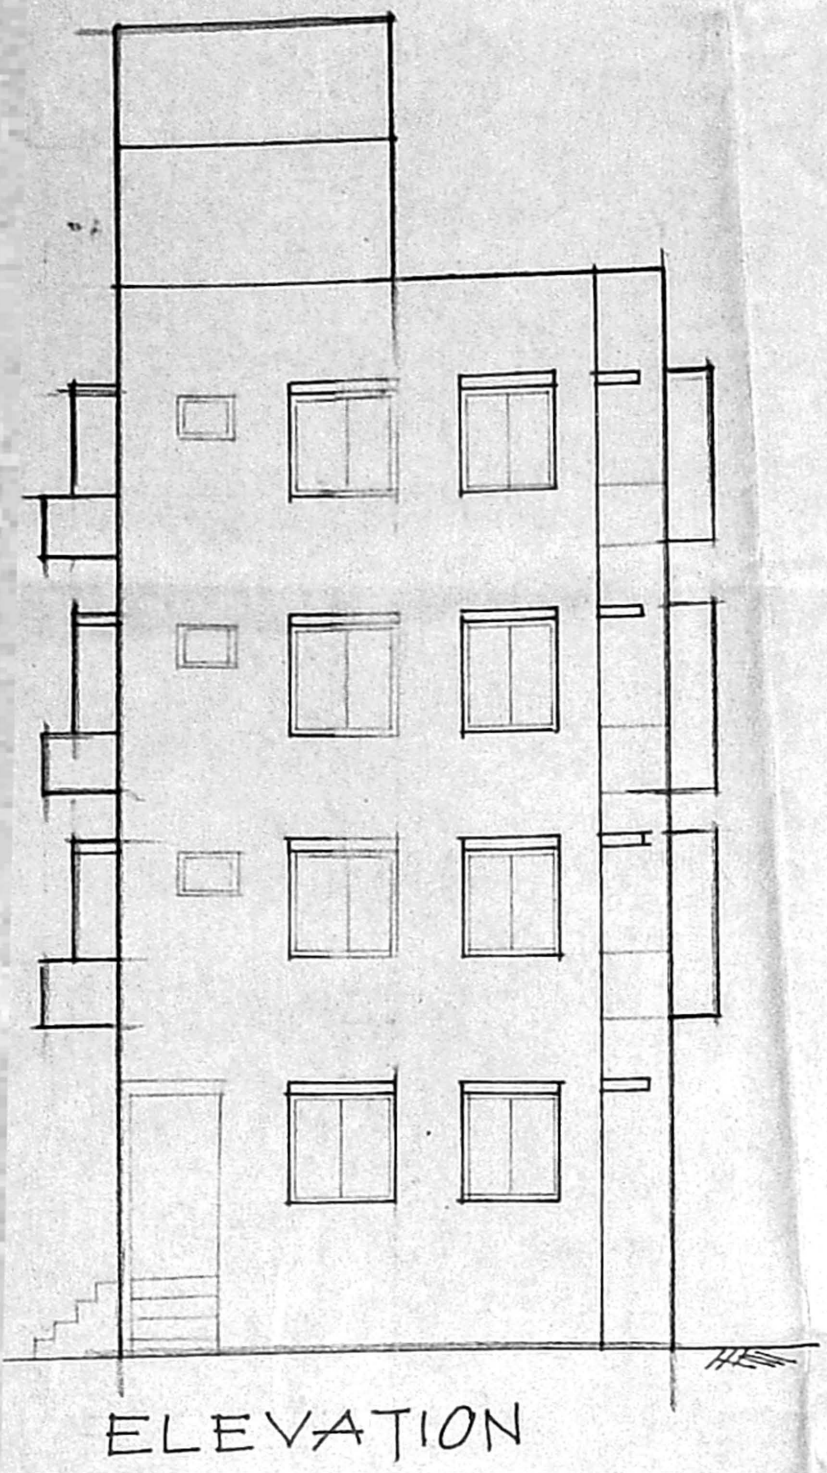

B/501. bldg / 159 / 2001
 Planning Permit No.
APPROVED
 SUBJECT TO THE CONDITIONS IN
 THIS OFFICE LETTER.
 No. 227/2001 Date 5/2/2001
 FOR MEMBER SECRETARY
 CHENNAI METROPOLITAN
 DEVELOPMENT AUTHORITY
 CHENNAI-600 008.

JOINERIES	SPECIFICATION
D DOOR	3'3" x 7'0"
D1 "	3'0" x 7'0"
D2 "	2'6" x 7'6"
W WINDOW	4'0" x 4'6"
V VENTILATOR	3'0" x 2'0"

AREA DETAIL	m ²
PLOT AREA	4752
BASEMENT FLOOR	441.45
GROUND FLOOR	79.3
FIRST FLOOR	854
SECOND FLOOR	1041
THIRD FLOOR	967
FSI 1.01, cov: 22%	1041
TOTAL	967

PLAN SHOWING THE PRO. RESIDENTIAL BUILDING IN S.N. 73/1B1, 73/1B2, 73/1B3, PLOT NO. 1, JAWHARLAL NEHRU SALAI, U.R. NAGAR, PADI VILLAGE, CHENNAI.
 SCALE: 1" TO 8'0"

COLOR INDEX
 BORDERS
 BOUNDARY
 PROPOSAL

OWNER'S SIGNATURE

K. SELVAM, M.E. (CIVIL), Eng. (I) Act. V.
 Consulting Civil Engineer, Chartered Engineer
 Approved Valuer & Licensed Surveyor,
 Class - I License No. 82 / 2000-2001
 Corporation of Chennai,
 No. 1, S. Marudair East,
 CHENNAI - 600 050.
 Ph: 8630144

LICENSED SURVEYOR