

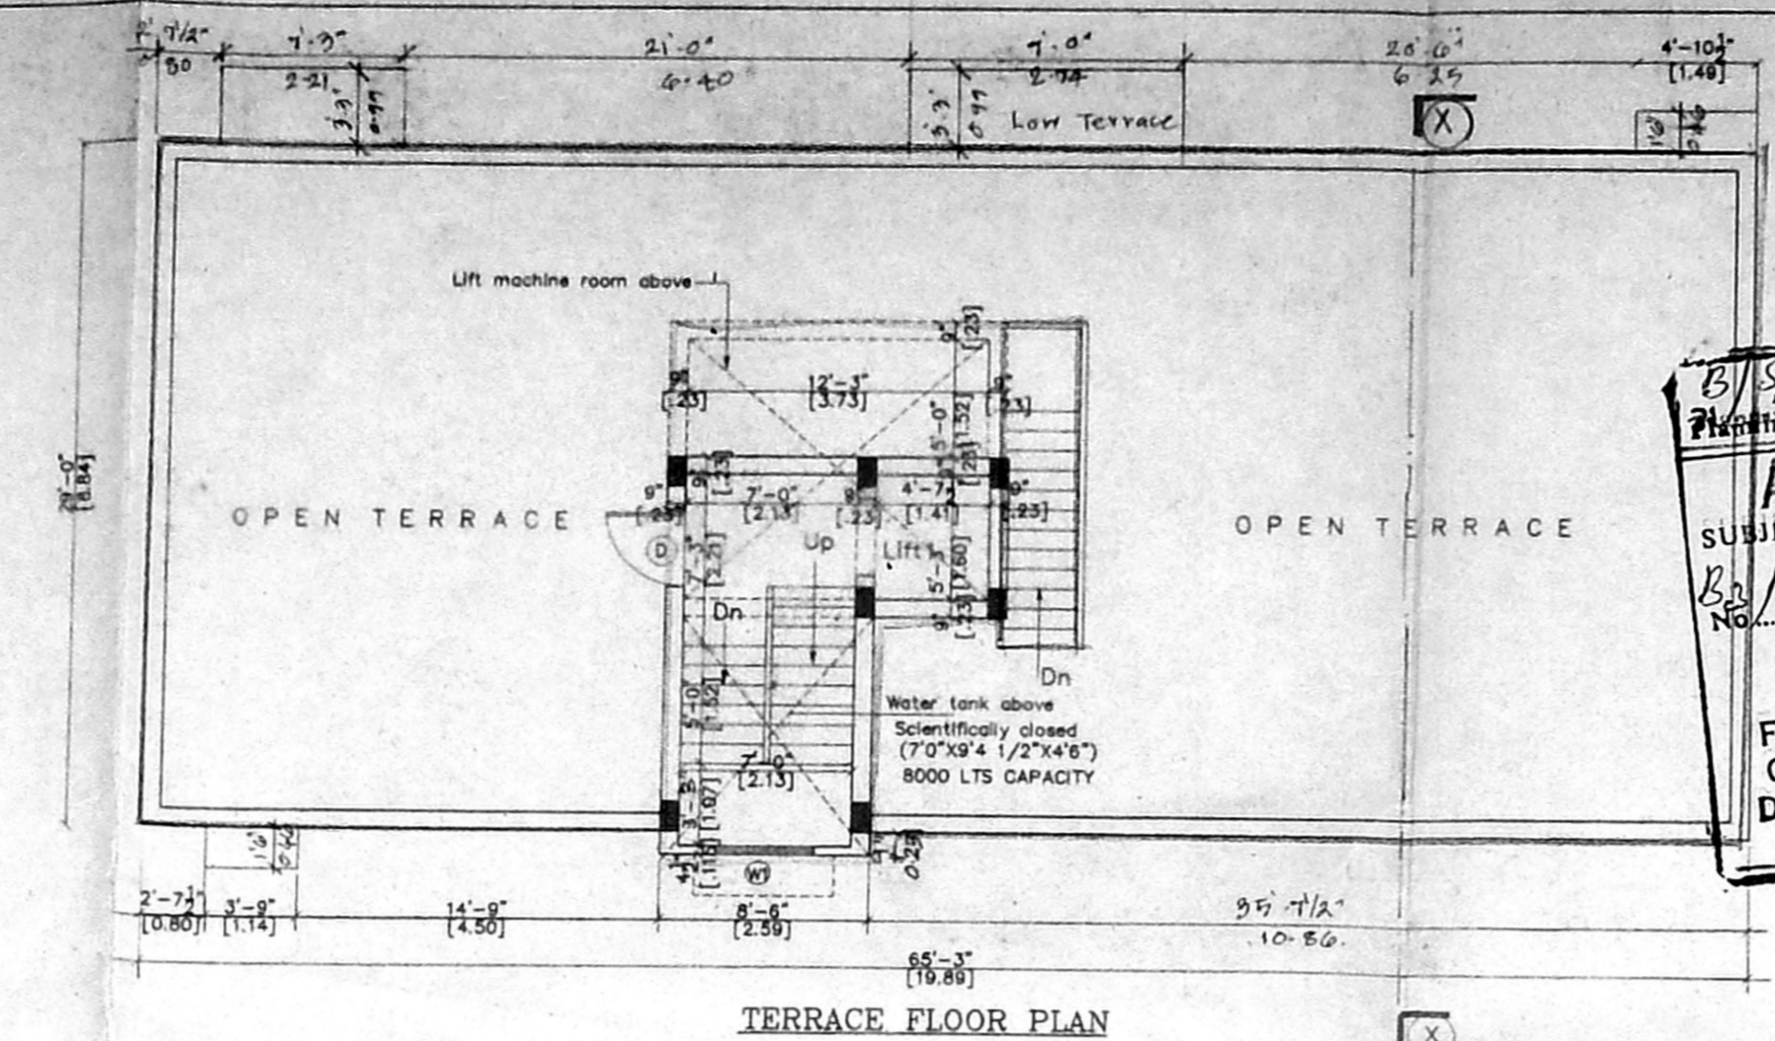
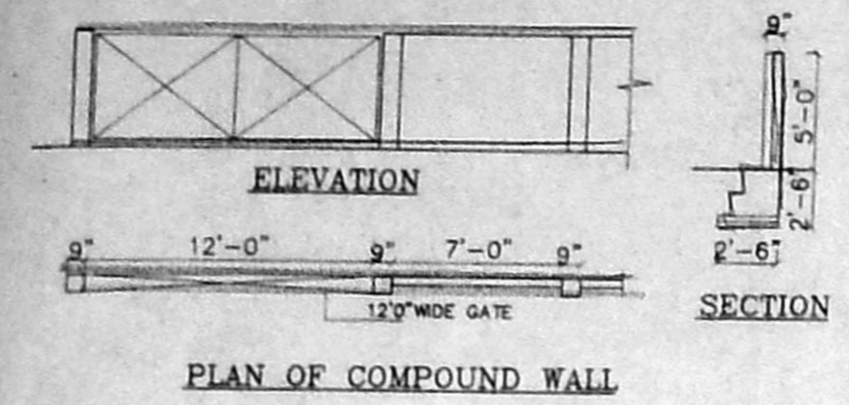
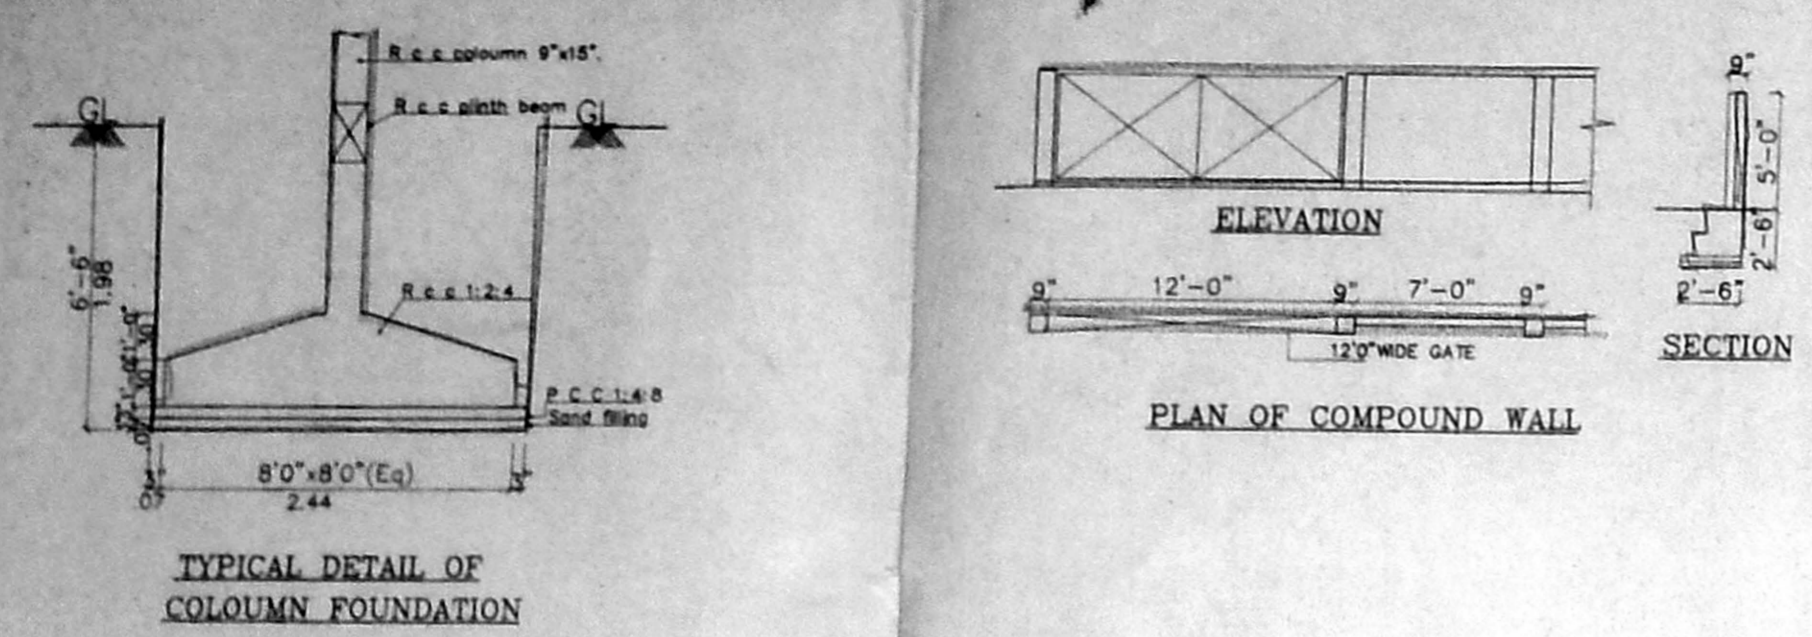
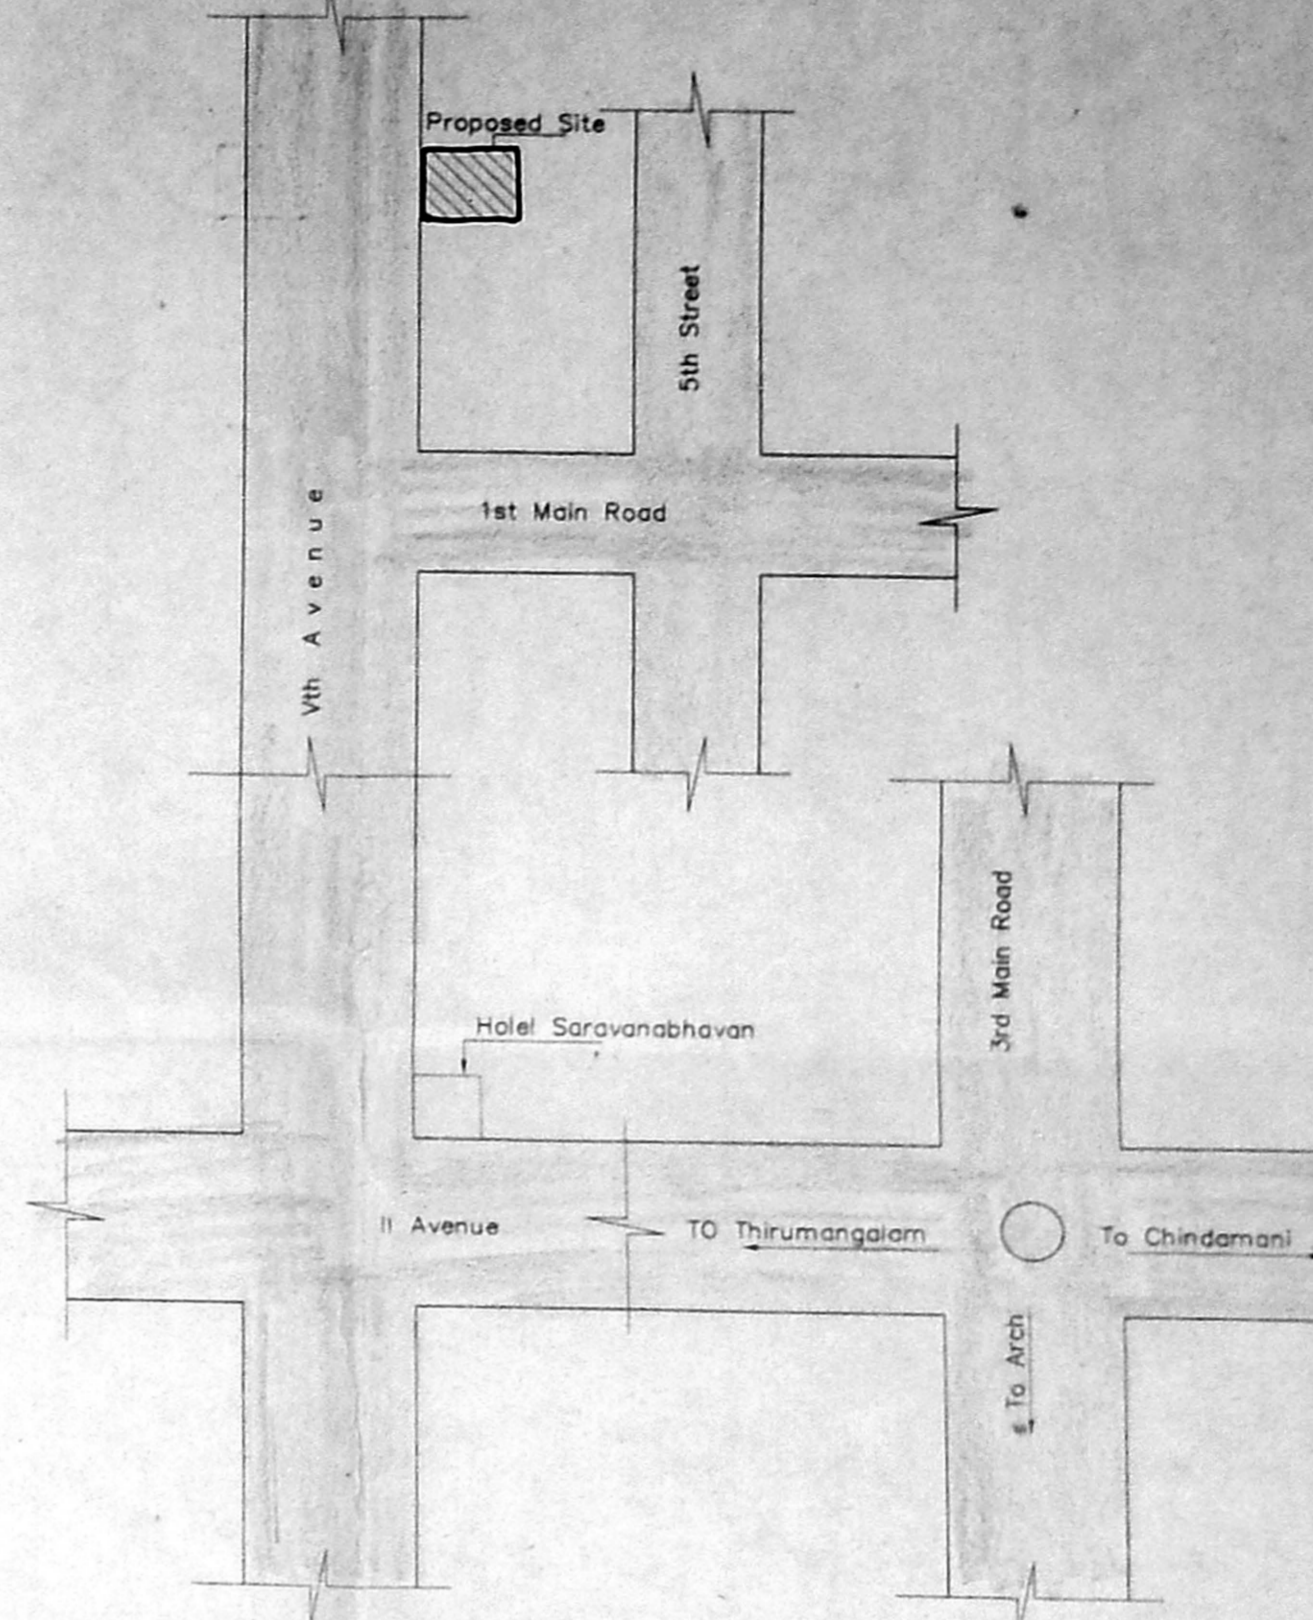
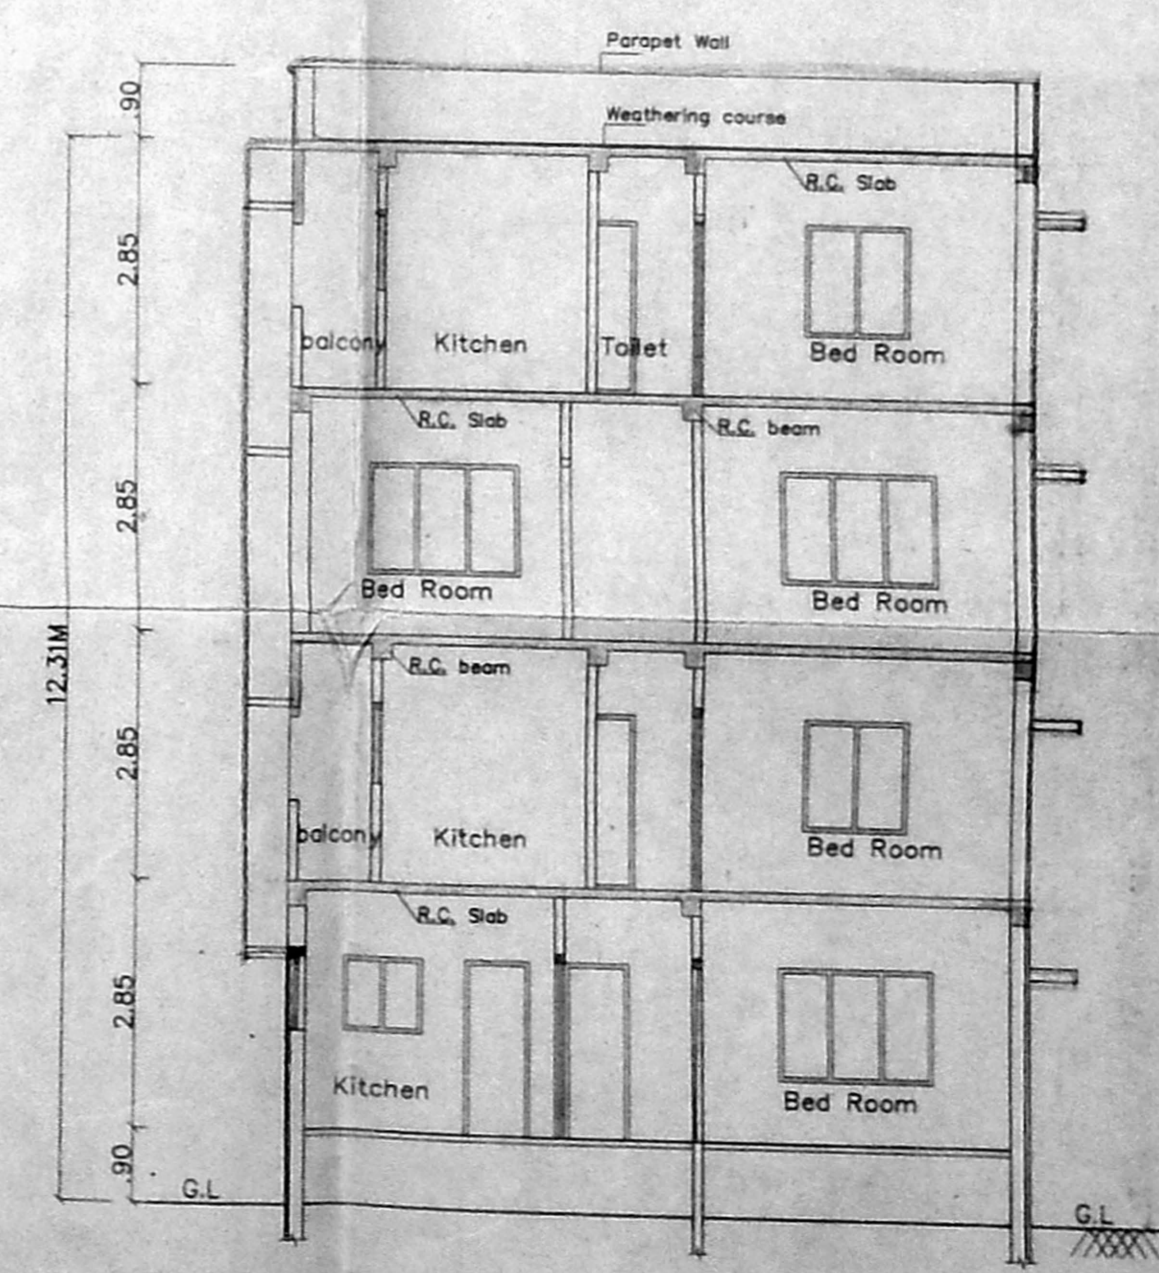
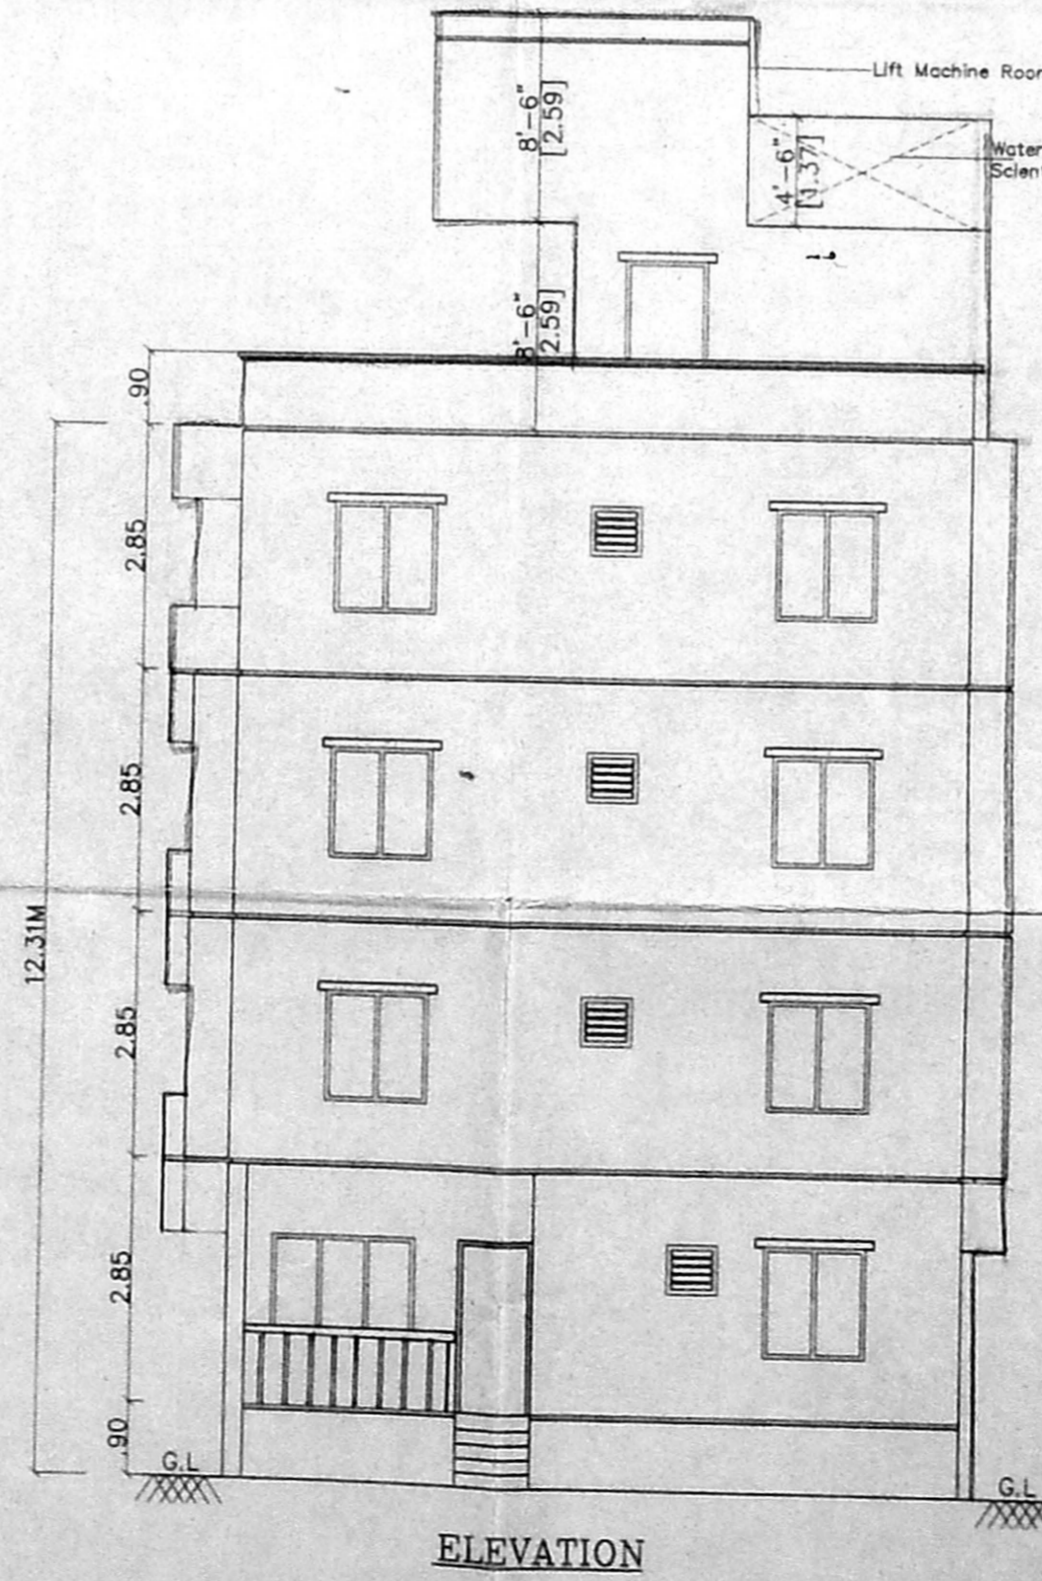
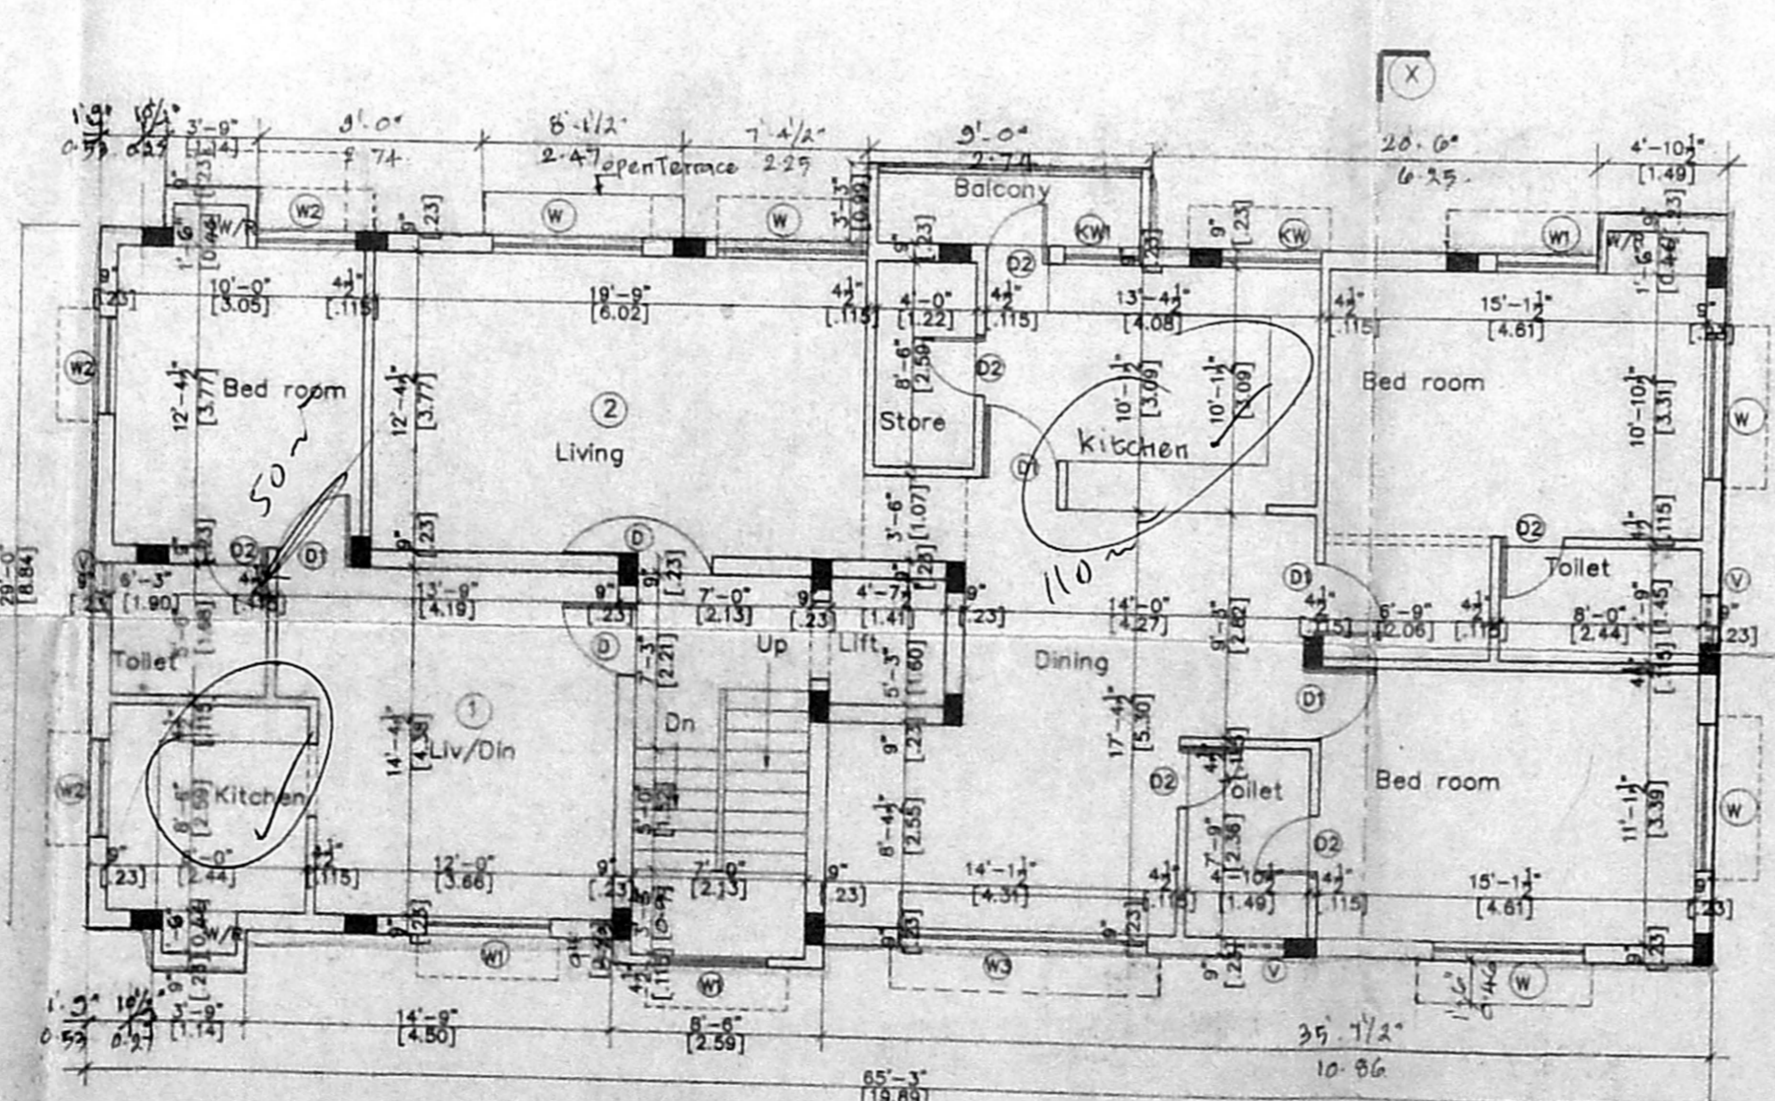
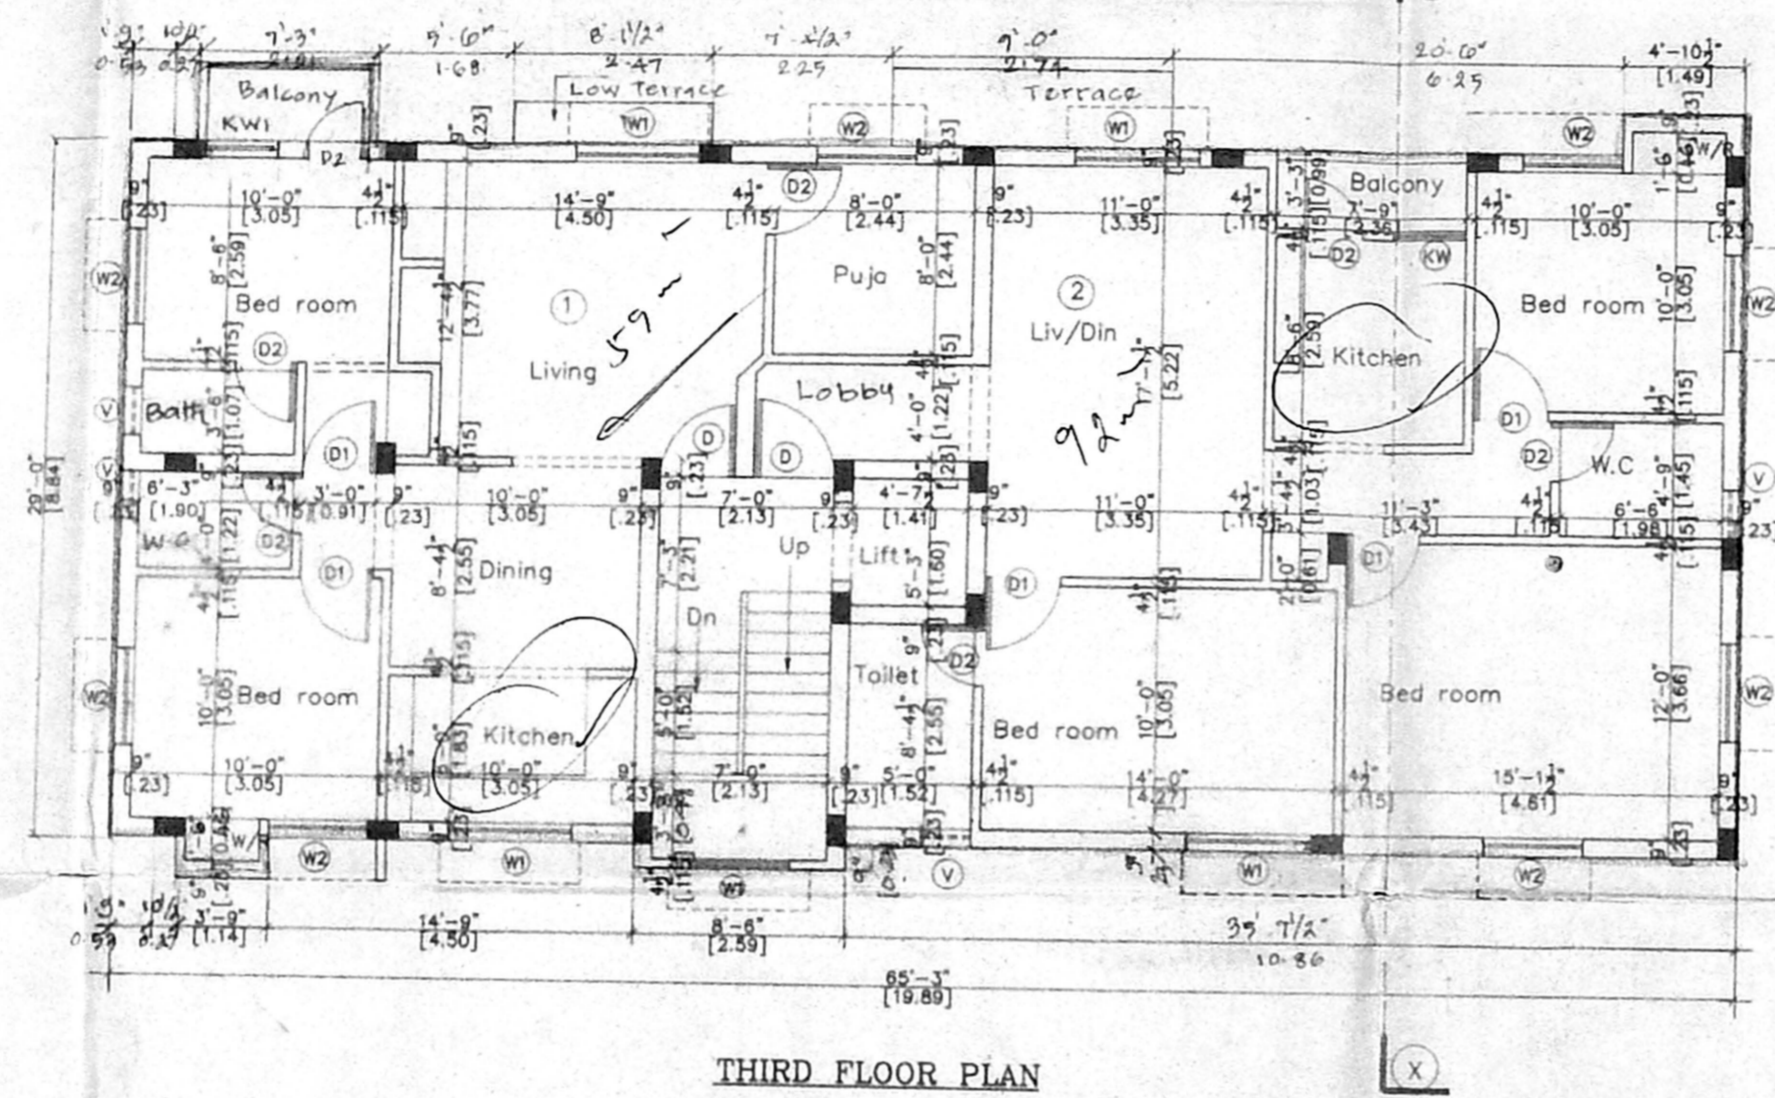
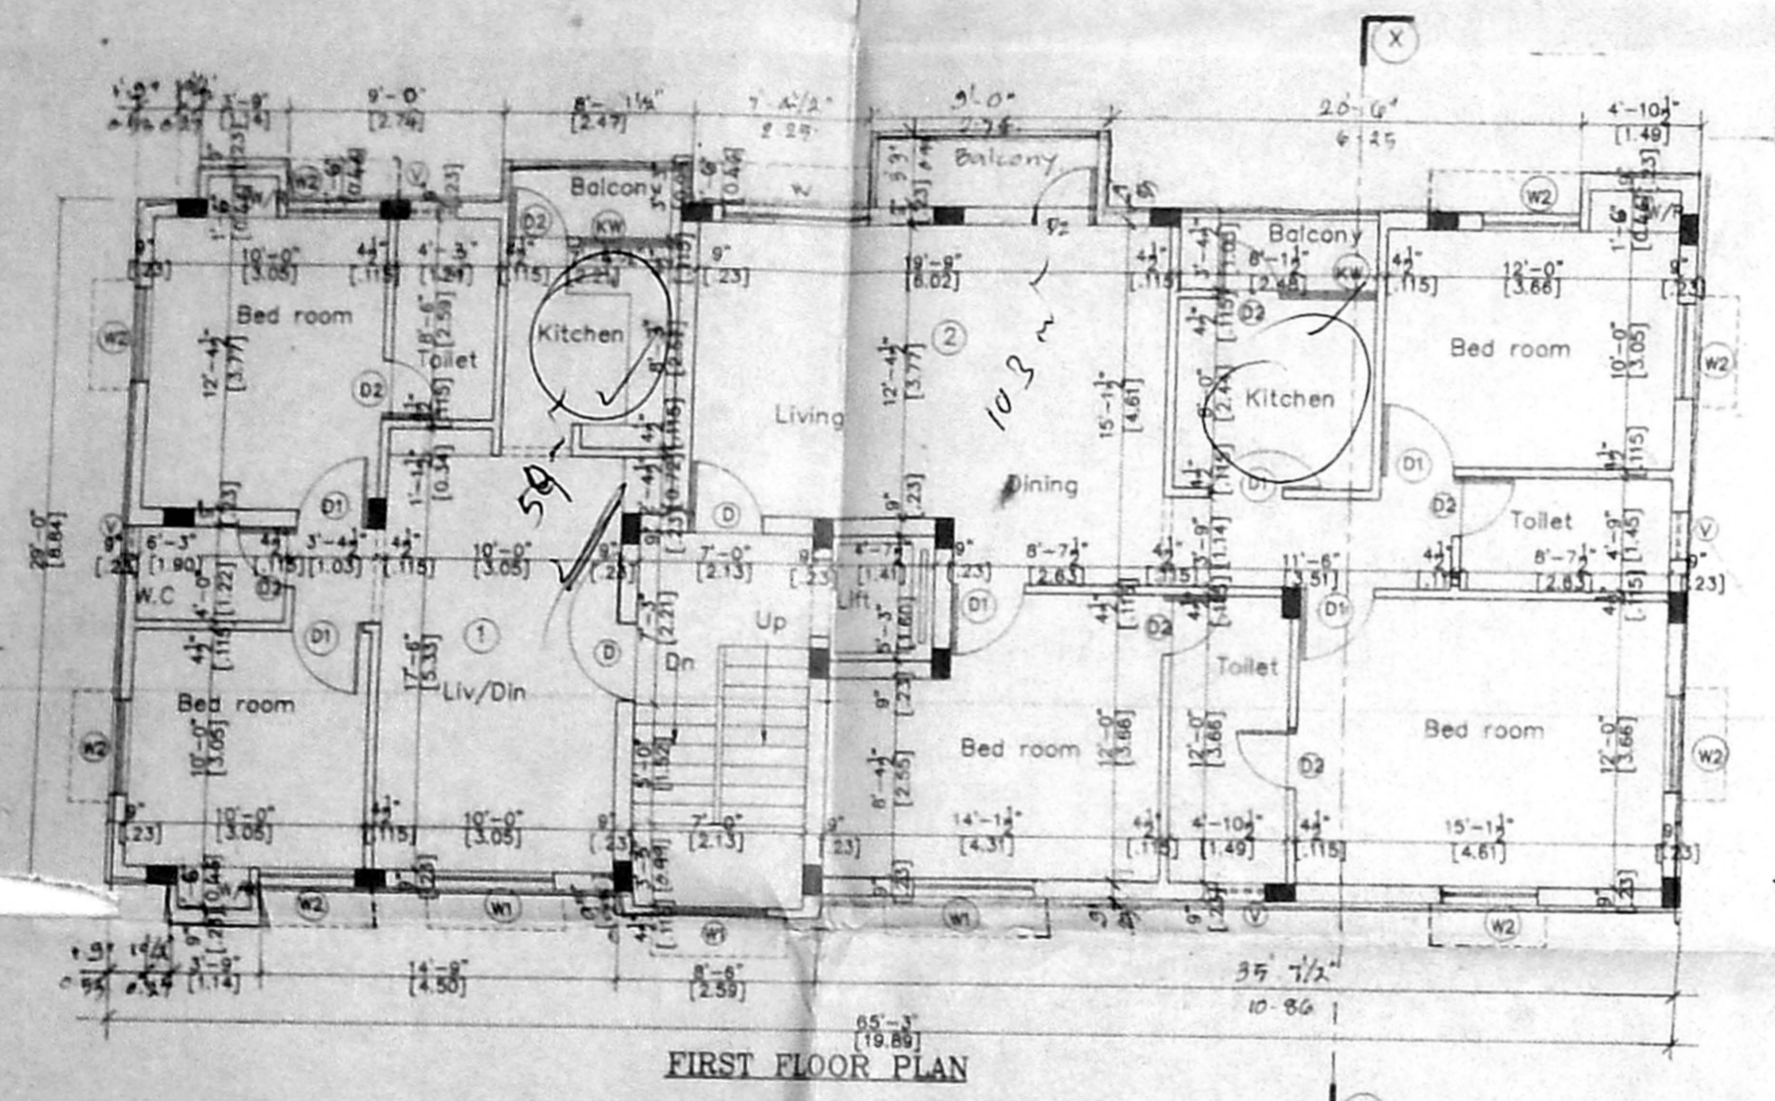
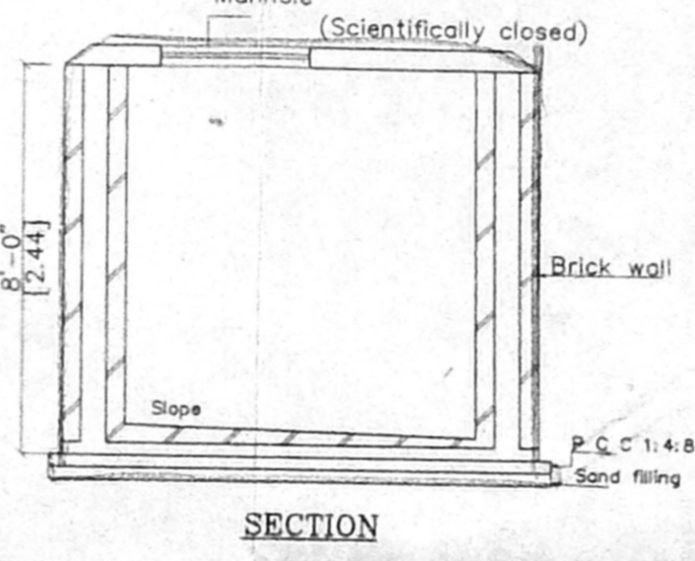


RP dt. 29/11/01

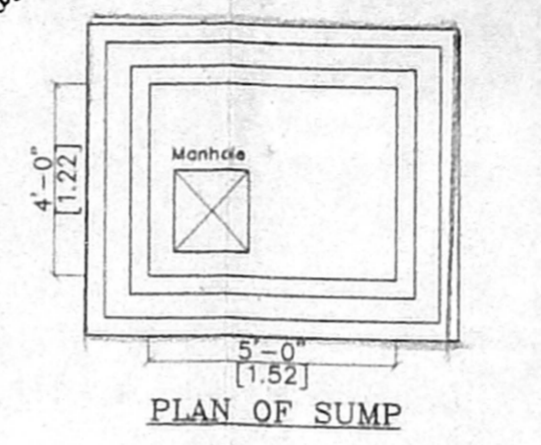

OFFICE COPY

B/Spl. 266/30/2002  
Planning Permit No. ...  
**APPROVED**  
SUBJECT TO THE CONDITIONS IN THIS OFFICE LETTER.  
B/Spl. 29946/01 Date 1/2/2002  
No. ...  
FOR MEMBER SECRETARY  
CHENNAI METROPOLITAN  
DEVELOPMENT AUTHORITY  
CHENNAI-600 008.

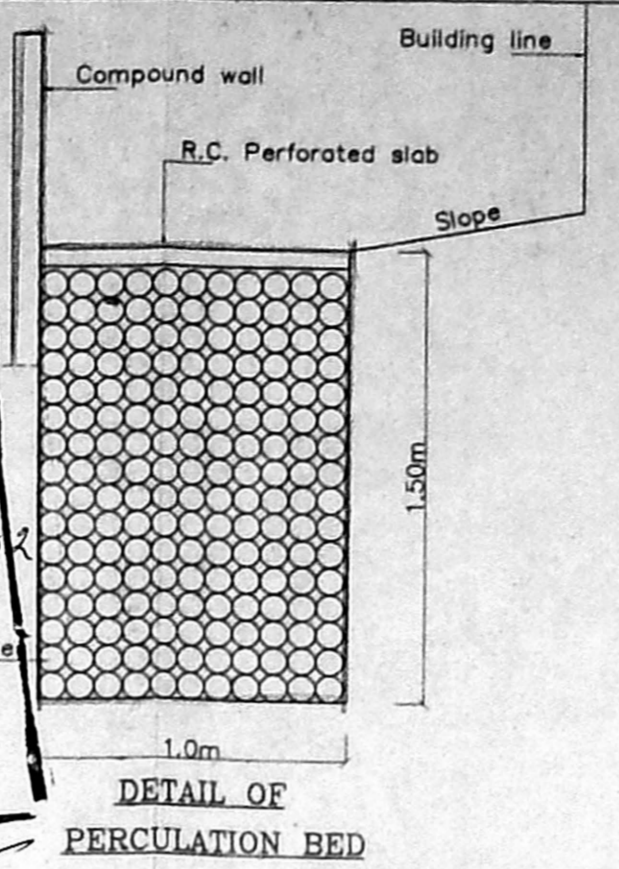

**Schedule of joinery**

No	Width	Height	Description
D	3'3"	7'0"	T.w pannel door
D1	3'0"	7'0"	T.w pannel door
D2	2'6"	7'0"	Flush door
GD	3'0"	7'0"	Grill door
W	6'0"	4'6"	T.w glazed window
W1	5'0"	4'6"	Do
W2	4'0"	4'6"	Do
KW	3'0"	3'0"	Do
KW1	3'0"	3'0"	Do
W3	10'0"	3'0"	T.w glazed ventilator
V	12'0"	3'0"	T.w glazed ventilator

- SPECIFICATION**
- P.O.C. IN E.C.T. 1:4:8
  - R.C.C. 1:4:8
  - 230 mm brick work in cm 1:5
  - 115 mm brick work in cm 1:5
  - Plastering the ceiling in cm 1:3
  - Plastering the walls in cm 1:4
  - Weathering course in brick jelly lime concrete with a course of flat tiles.
  - The O.H.T. is scientifically closed.
  - The U.G. sump is scientifically closed.
  - All w.c.'s in ground floor riser by 0.91m from ground level.

**Area statement**

Proposed construction	Sq.ft	Sq.m
Plot area	5130.00	476.58
Ground Floor Area	1847.88	171.67
First Floor Area	1958.64	181.96
Second Floor Area	1946.45	180.83
Third Floor Area	1935.13	179.78
Total Builtup Area	7683.10	714.24

F.S.I. Applied for : 1:4.98  
Plot coverage : 38.18%

**Legend**

Proposed construction	---
Boundary line	---
Roads	---
Sewer line	---
Water line	---

**OWNER :**

**JOB TITLE**  
Proposed Apartments at Plot No. 4012, D.No. 85 V. Block, Anna Nagar, Chennai-40. Bearing T.S.No: 331. Block No: 2 Mullam Village, Purasawakkam-Perambur TK. Chennai.

Scale : 1"=8'0" Date : 31-08-2001

**Licensed Surveyor:** V. Srinivasan  
V. SRINIVASAN, A.I.A.,  
Registered Architect - CA/98/19755  
Licensed Surveyor - Corporation of Chennai  
R.A. No. 344  
6, South Road, West C.I.T. Nagar  
Chennai - 600 035. Phone : 433 62 02