




FRONT ELEVATION

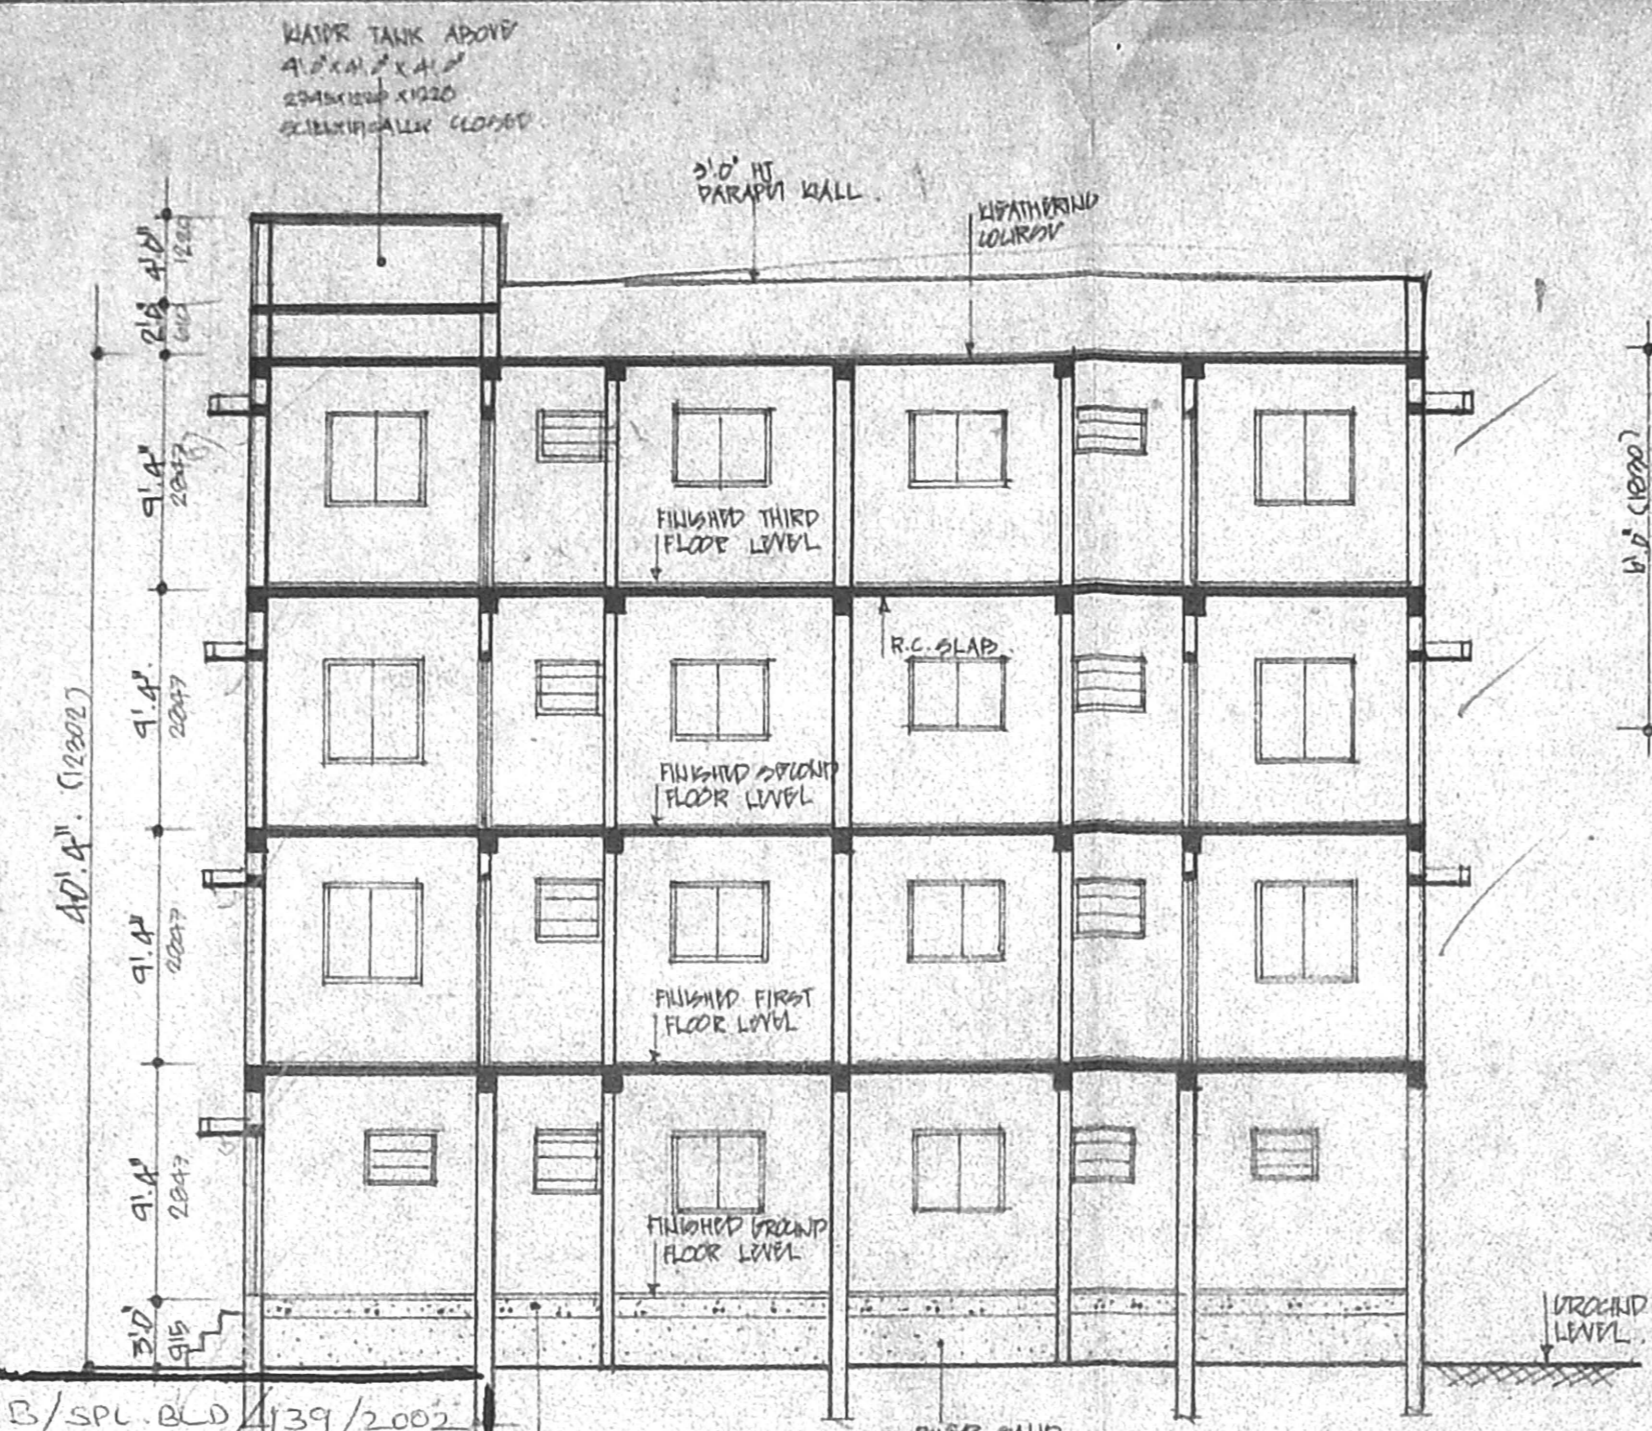


SECTION ON 'AA'

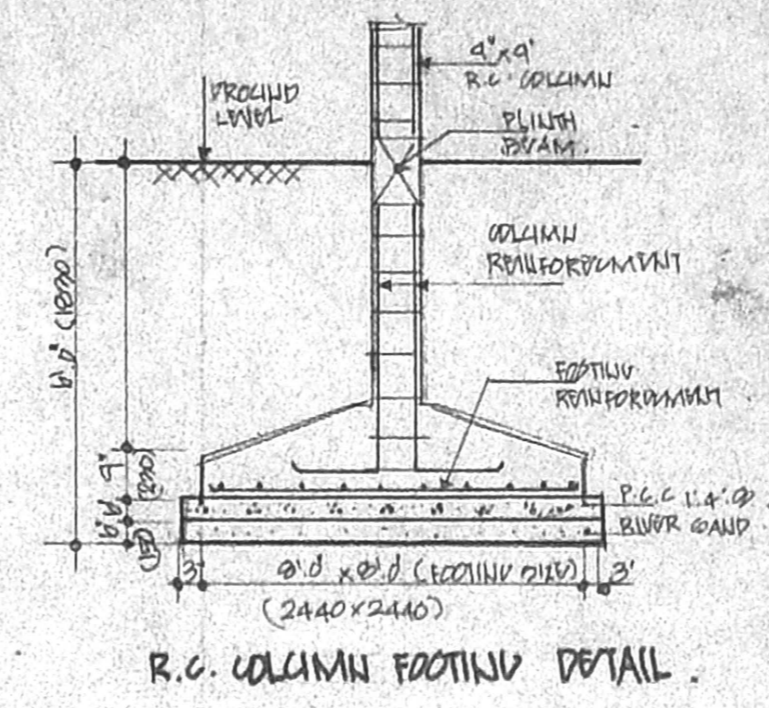


R.C. COLUMN FOOTING DETAIL.

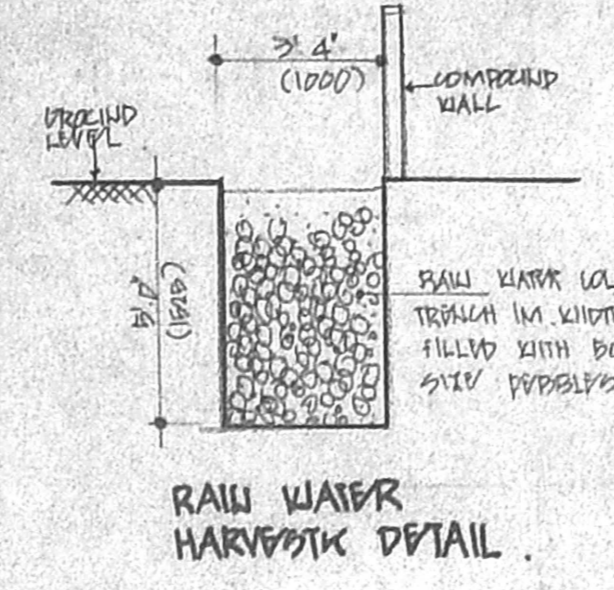


RAIN WATER HARVESTING DETAIL.

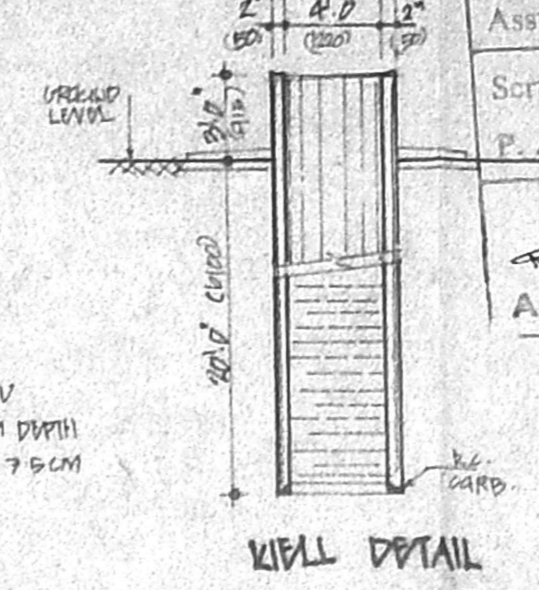


WELL DETAIL

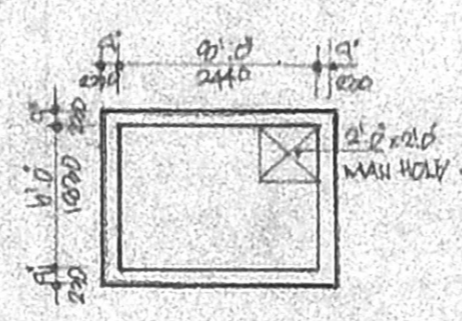

PLAN

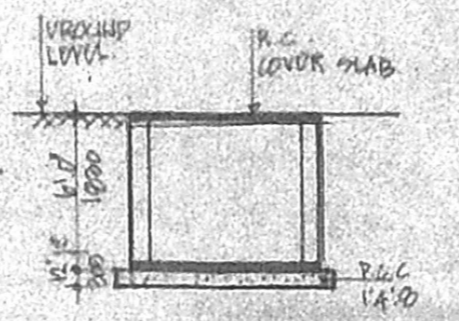

SECTION

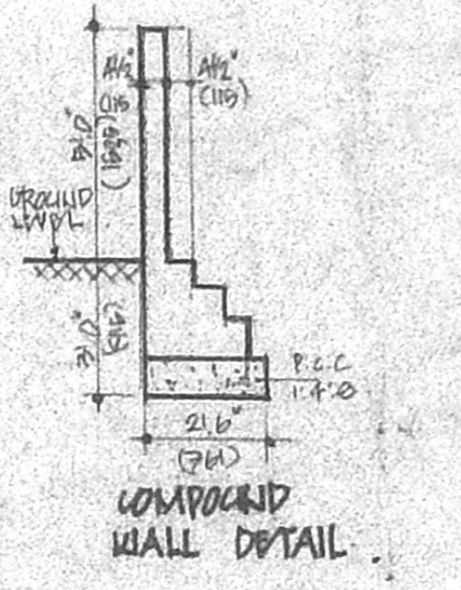

COMPOUND WALL DETAIL.

CMDA (B) No. 1
C. No. B2/37432/2002
Asst. ...
Scrutiny P.A. ...
A.P. ...

OFFICE COPY
SPECIFICATIONS
1. R.C. COLUMN FOOTING IN FOUNDATION.
2. COLUMN AND ...
3. ...
4. ...
5. ...
6. ...
7. ...
8. ...
9. ...
10. ...
11. ...

SCHEDULE OF JOINERY

TYPE	QTY	DESCRIPTION
D1	2.0 x 7.0	T.W. INT. DOOR
D2	2.0 x 2.0	T.W. PAINT. DOOR
D3	2.0 x 7.0	T.W. FLOOR DOOR
W1	4.0 x 6.0	T.W. GLASS WINDOW
W2	4.0 x 4.0	T.W. GLASS WINDOW
W3	4.0 x 2.0	T.W. KITCHEN WINDOW
W4	4.0 x 2.0	T.W. GLASS WINDOW
W5	2.0 x 2.0	T.W. GLASS WINDOW

PROPOSED RESIDENTIAL FLATS
AT DOOR NO. AA, 73, NEW NO. AA-1
PLOT NO. 4799, 3rd MAIN ROAD
ANNA NAGAR, CHENNAI - 600 040.
T.S. NO. 167, BLOCK NO. 10 OF
NADUVAKKARAI VILLAGE.

AREA STATEMENT

	GR. FT.	GR. M.
GROUND FLOOR	1122.00	104.28
FIRST FLOOR	1368.00	127.14
SECOND FLOOR	1368.00	127.14
THIRD FLOOR	1368.00	127.14
TOTAL	5226.00	485.69
GROUND FLOOR OVERLAY	240.00	22.26
PLOT AREA	3480.00	323.09


PVT. COVERAGE: 34% P.G.J. 1.474
COLOUR CODE: RED/BROWN
PROPOSED ROAD
PLOT BOUNDARY

N.P. Patel
OWNER'S SIGNATURE


R. Gopalakrishnan
R. GOPALA KRISHNAN, B.E.
Class I. S. No. 273
Corporation of Chennai
No. 23, 8th Street, Anna Nagar,
CHENNAI - 600 040

LICENCED SURVIVOR


B/SPL D/O 1139/2002
Planning Permit No.
APPROVED
SUBJECT TO THE CONDITIONS IN
THIS OFFICE LETTER.
No B2/37432/2002 Date 21.4.2002
FOR M. B. R. SECRETARY
CHENNAI METROPOLITAN
DEVELOPMENT AUTHORITY
CHENNAI-600 008.

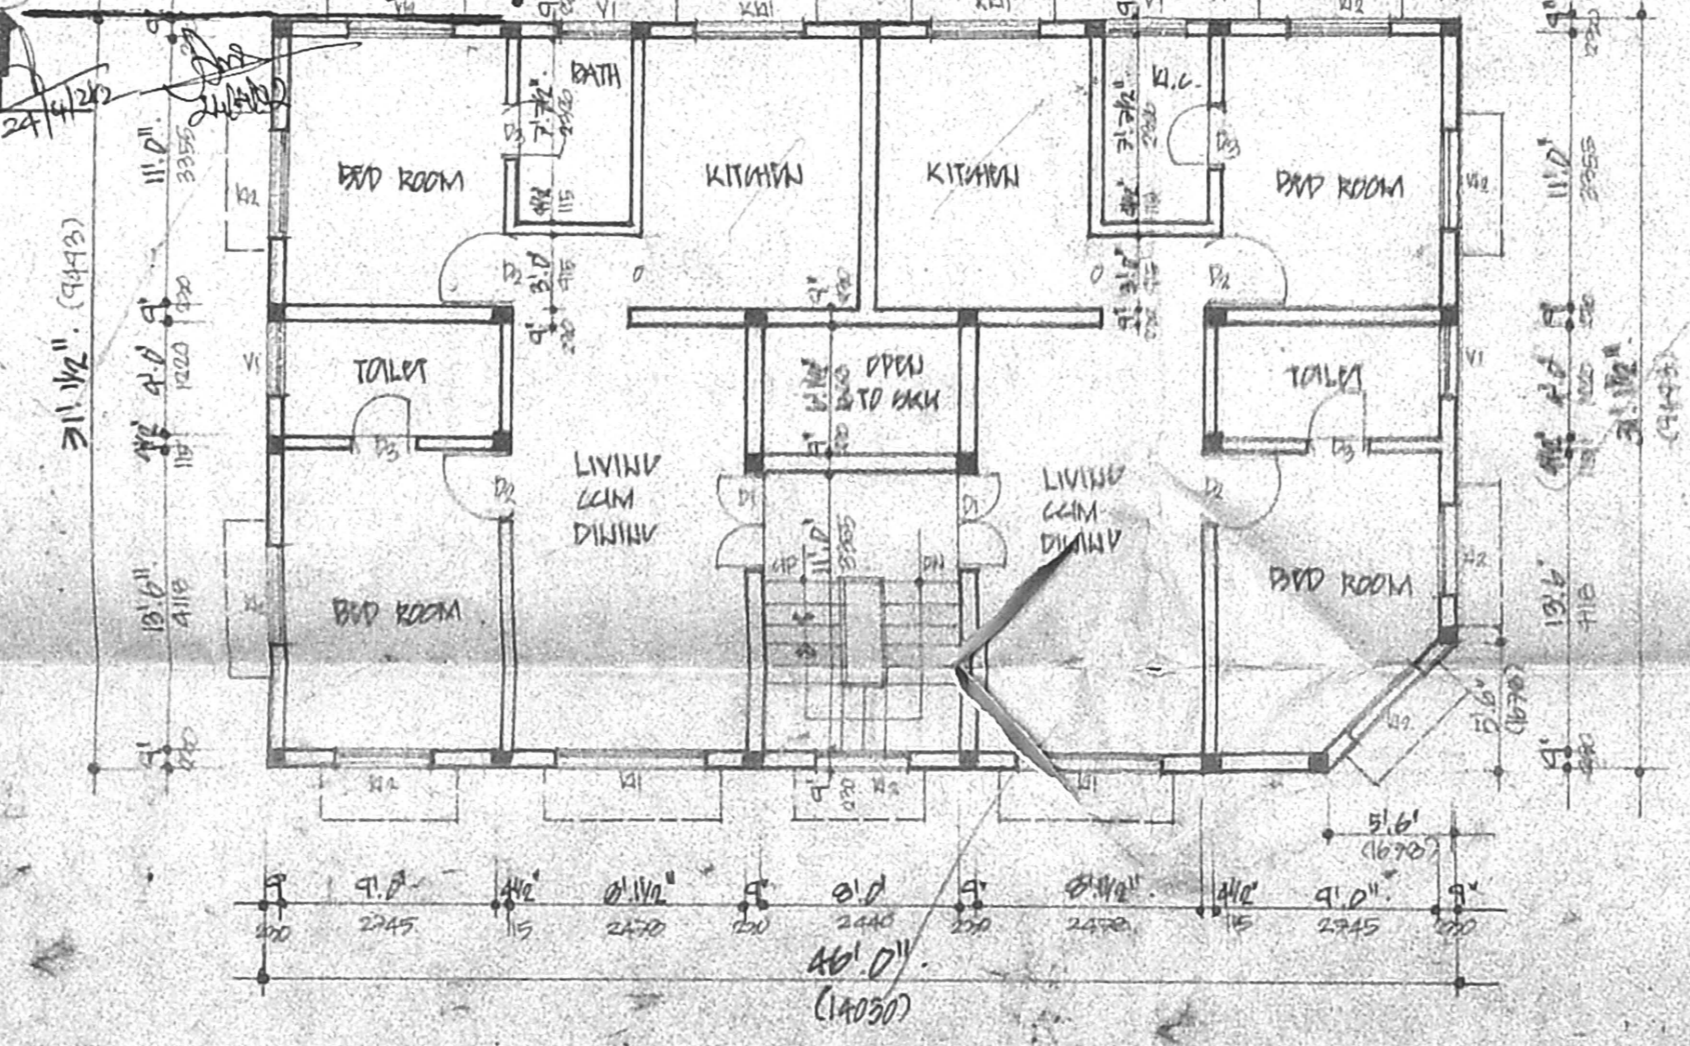


TYPICAL FLOOR PLAN
(FIRST SECOND & THIRD)

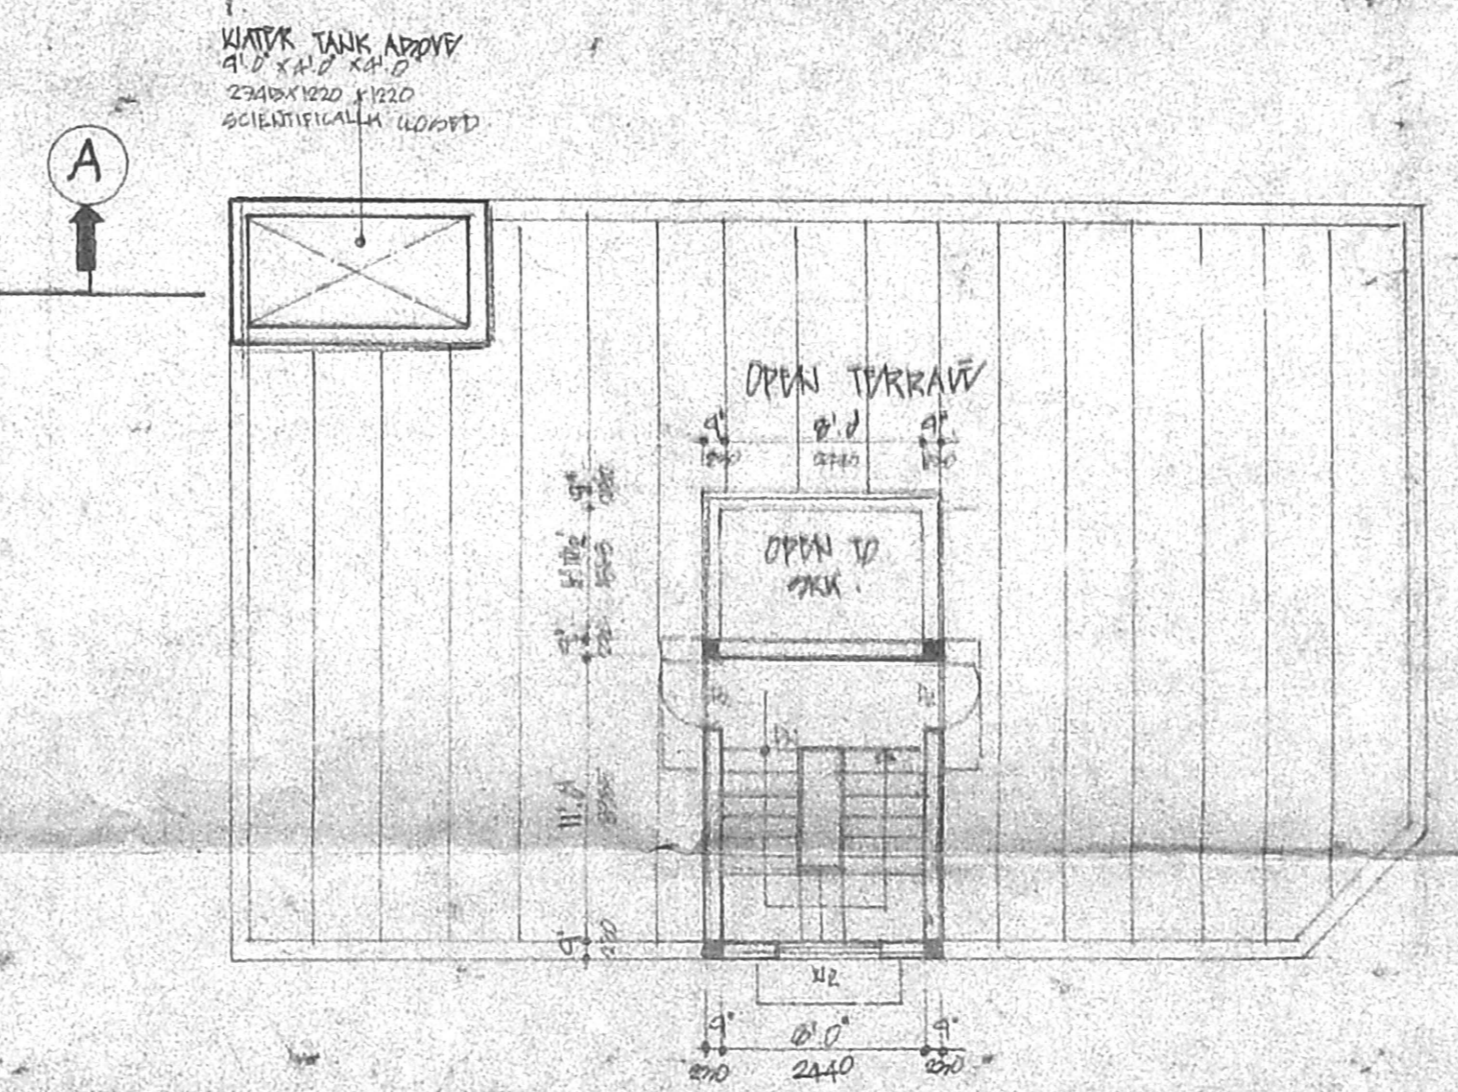

TERRACE FLOOR PLAN

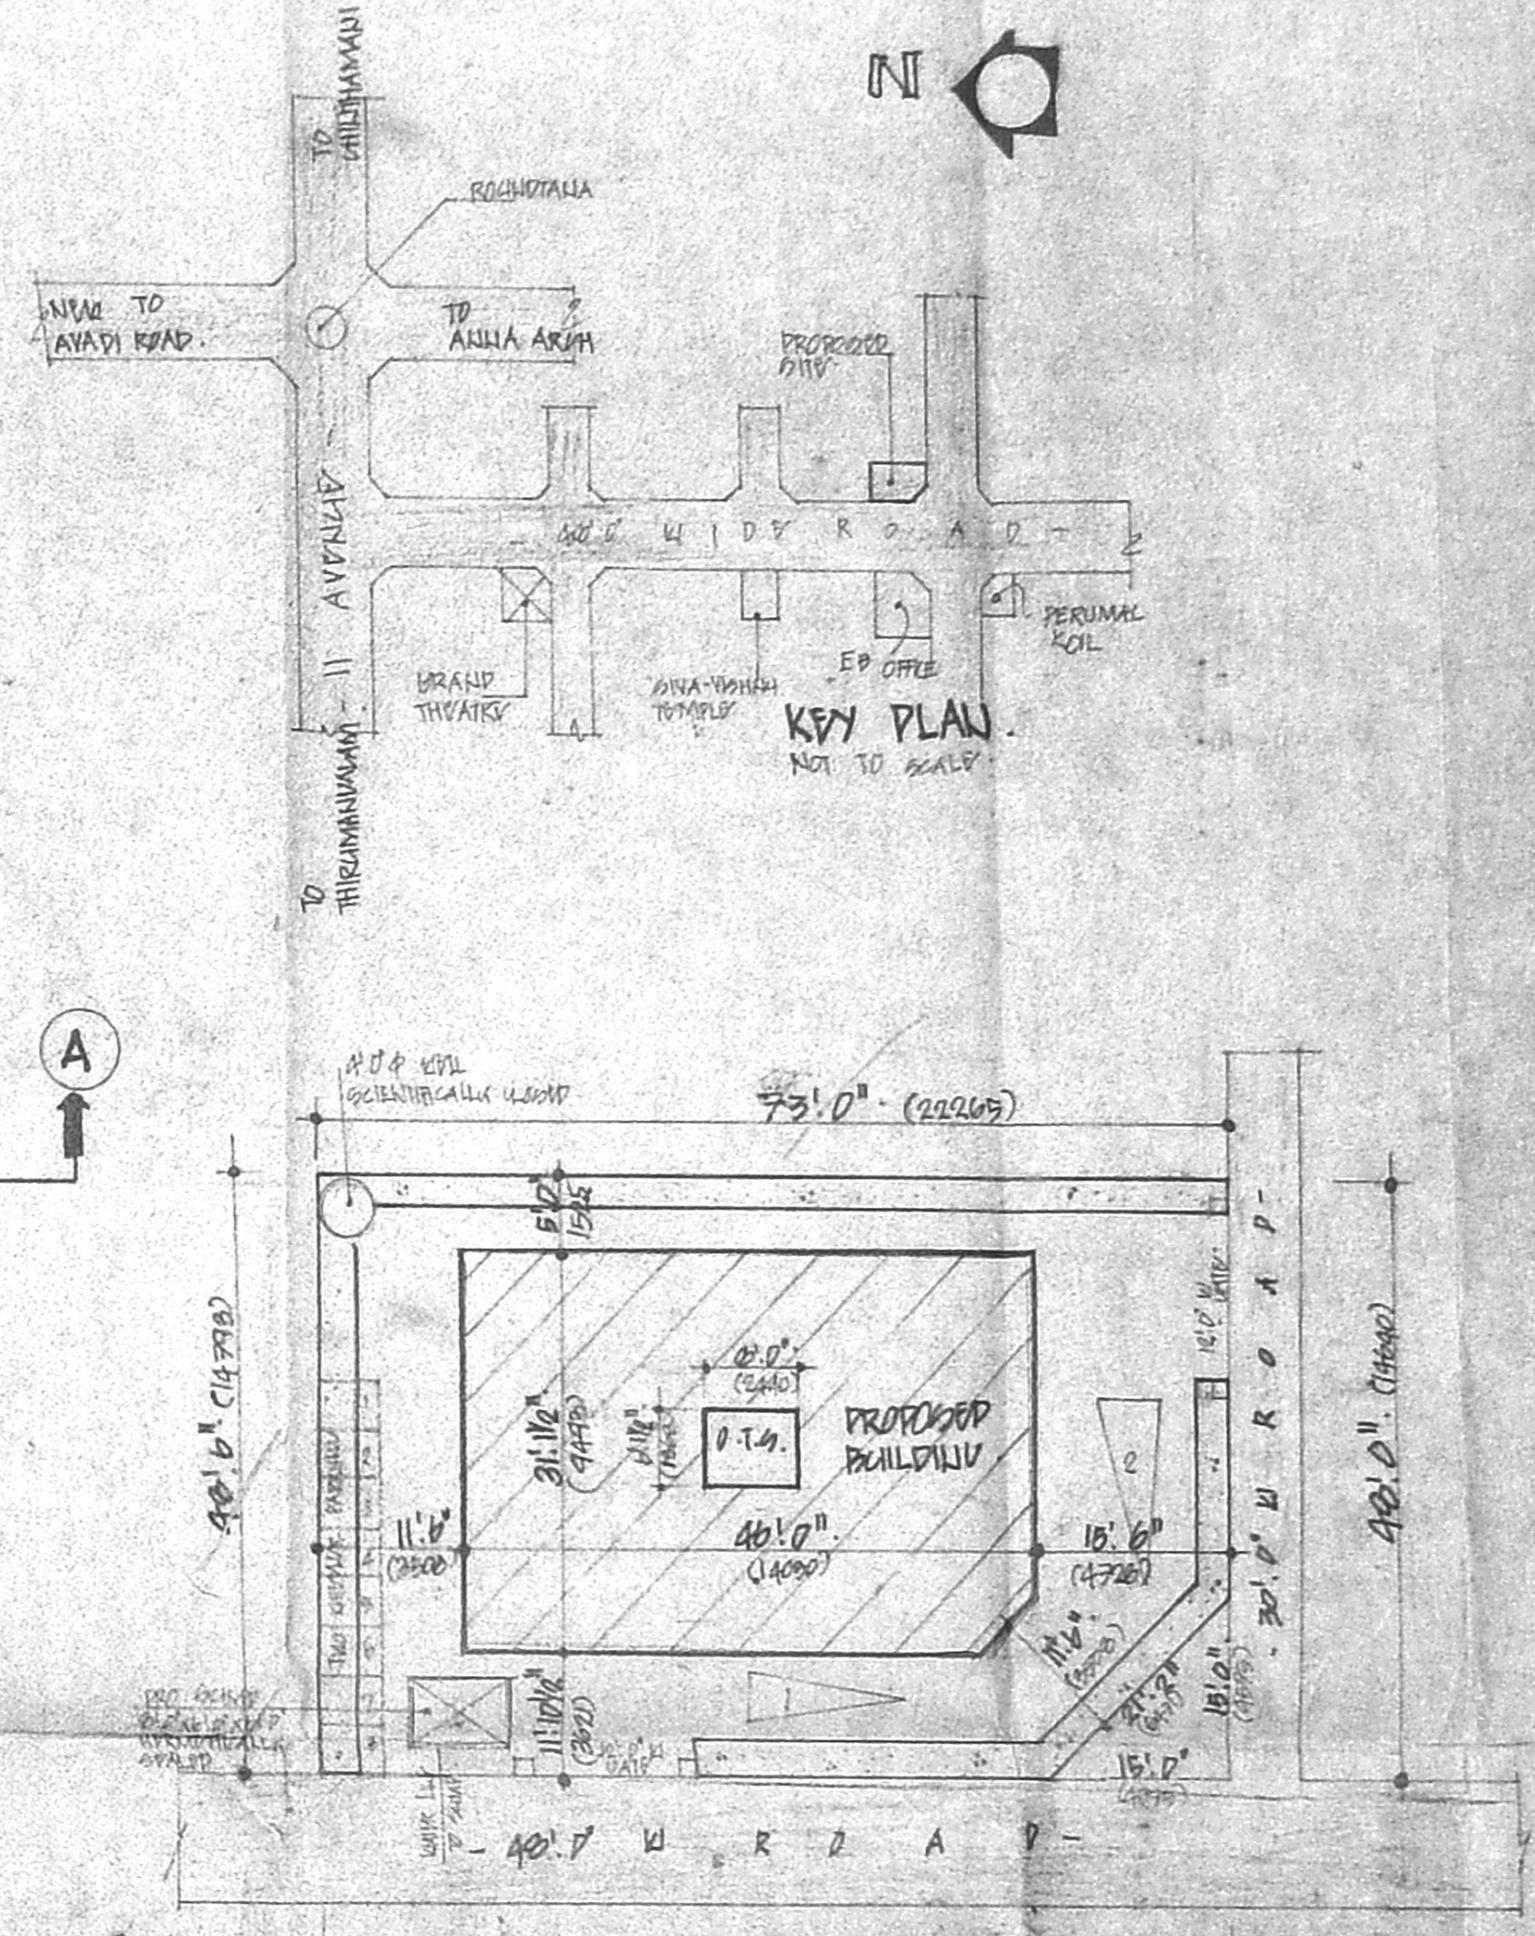

SITE PLAN

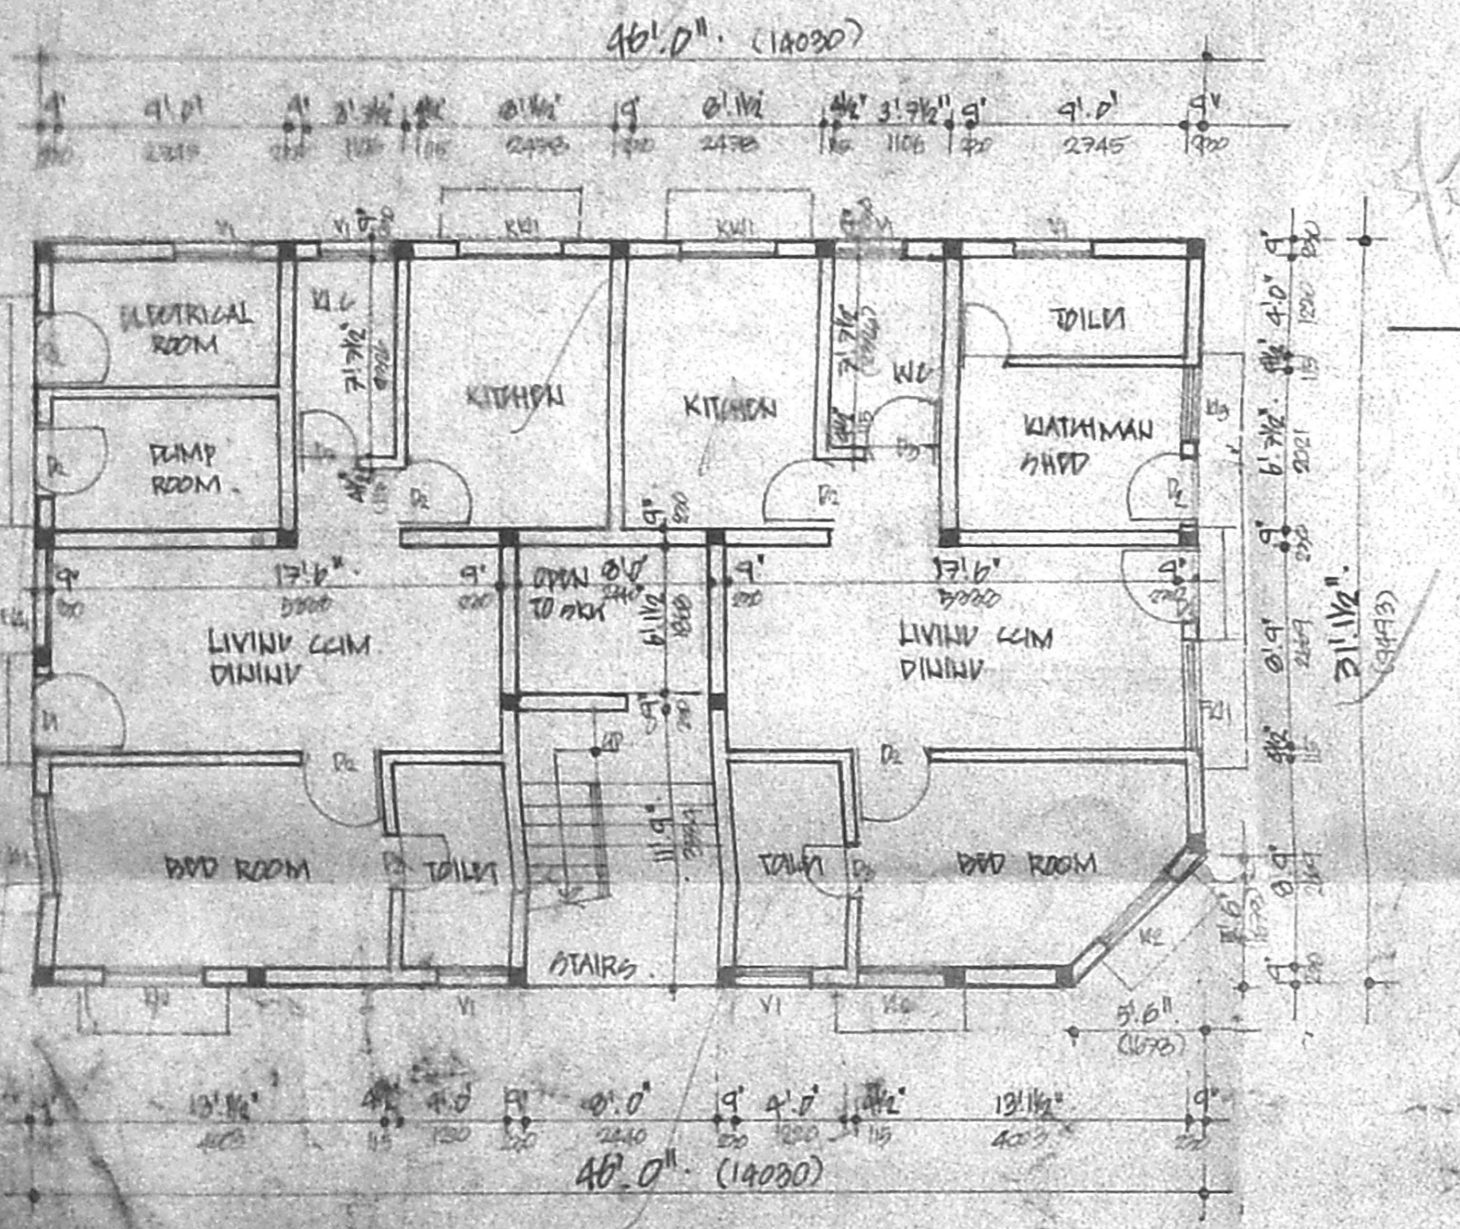

GROUND FLOOR PLAN