
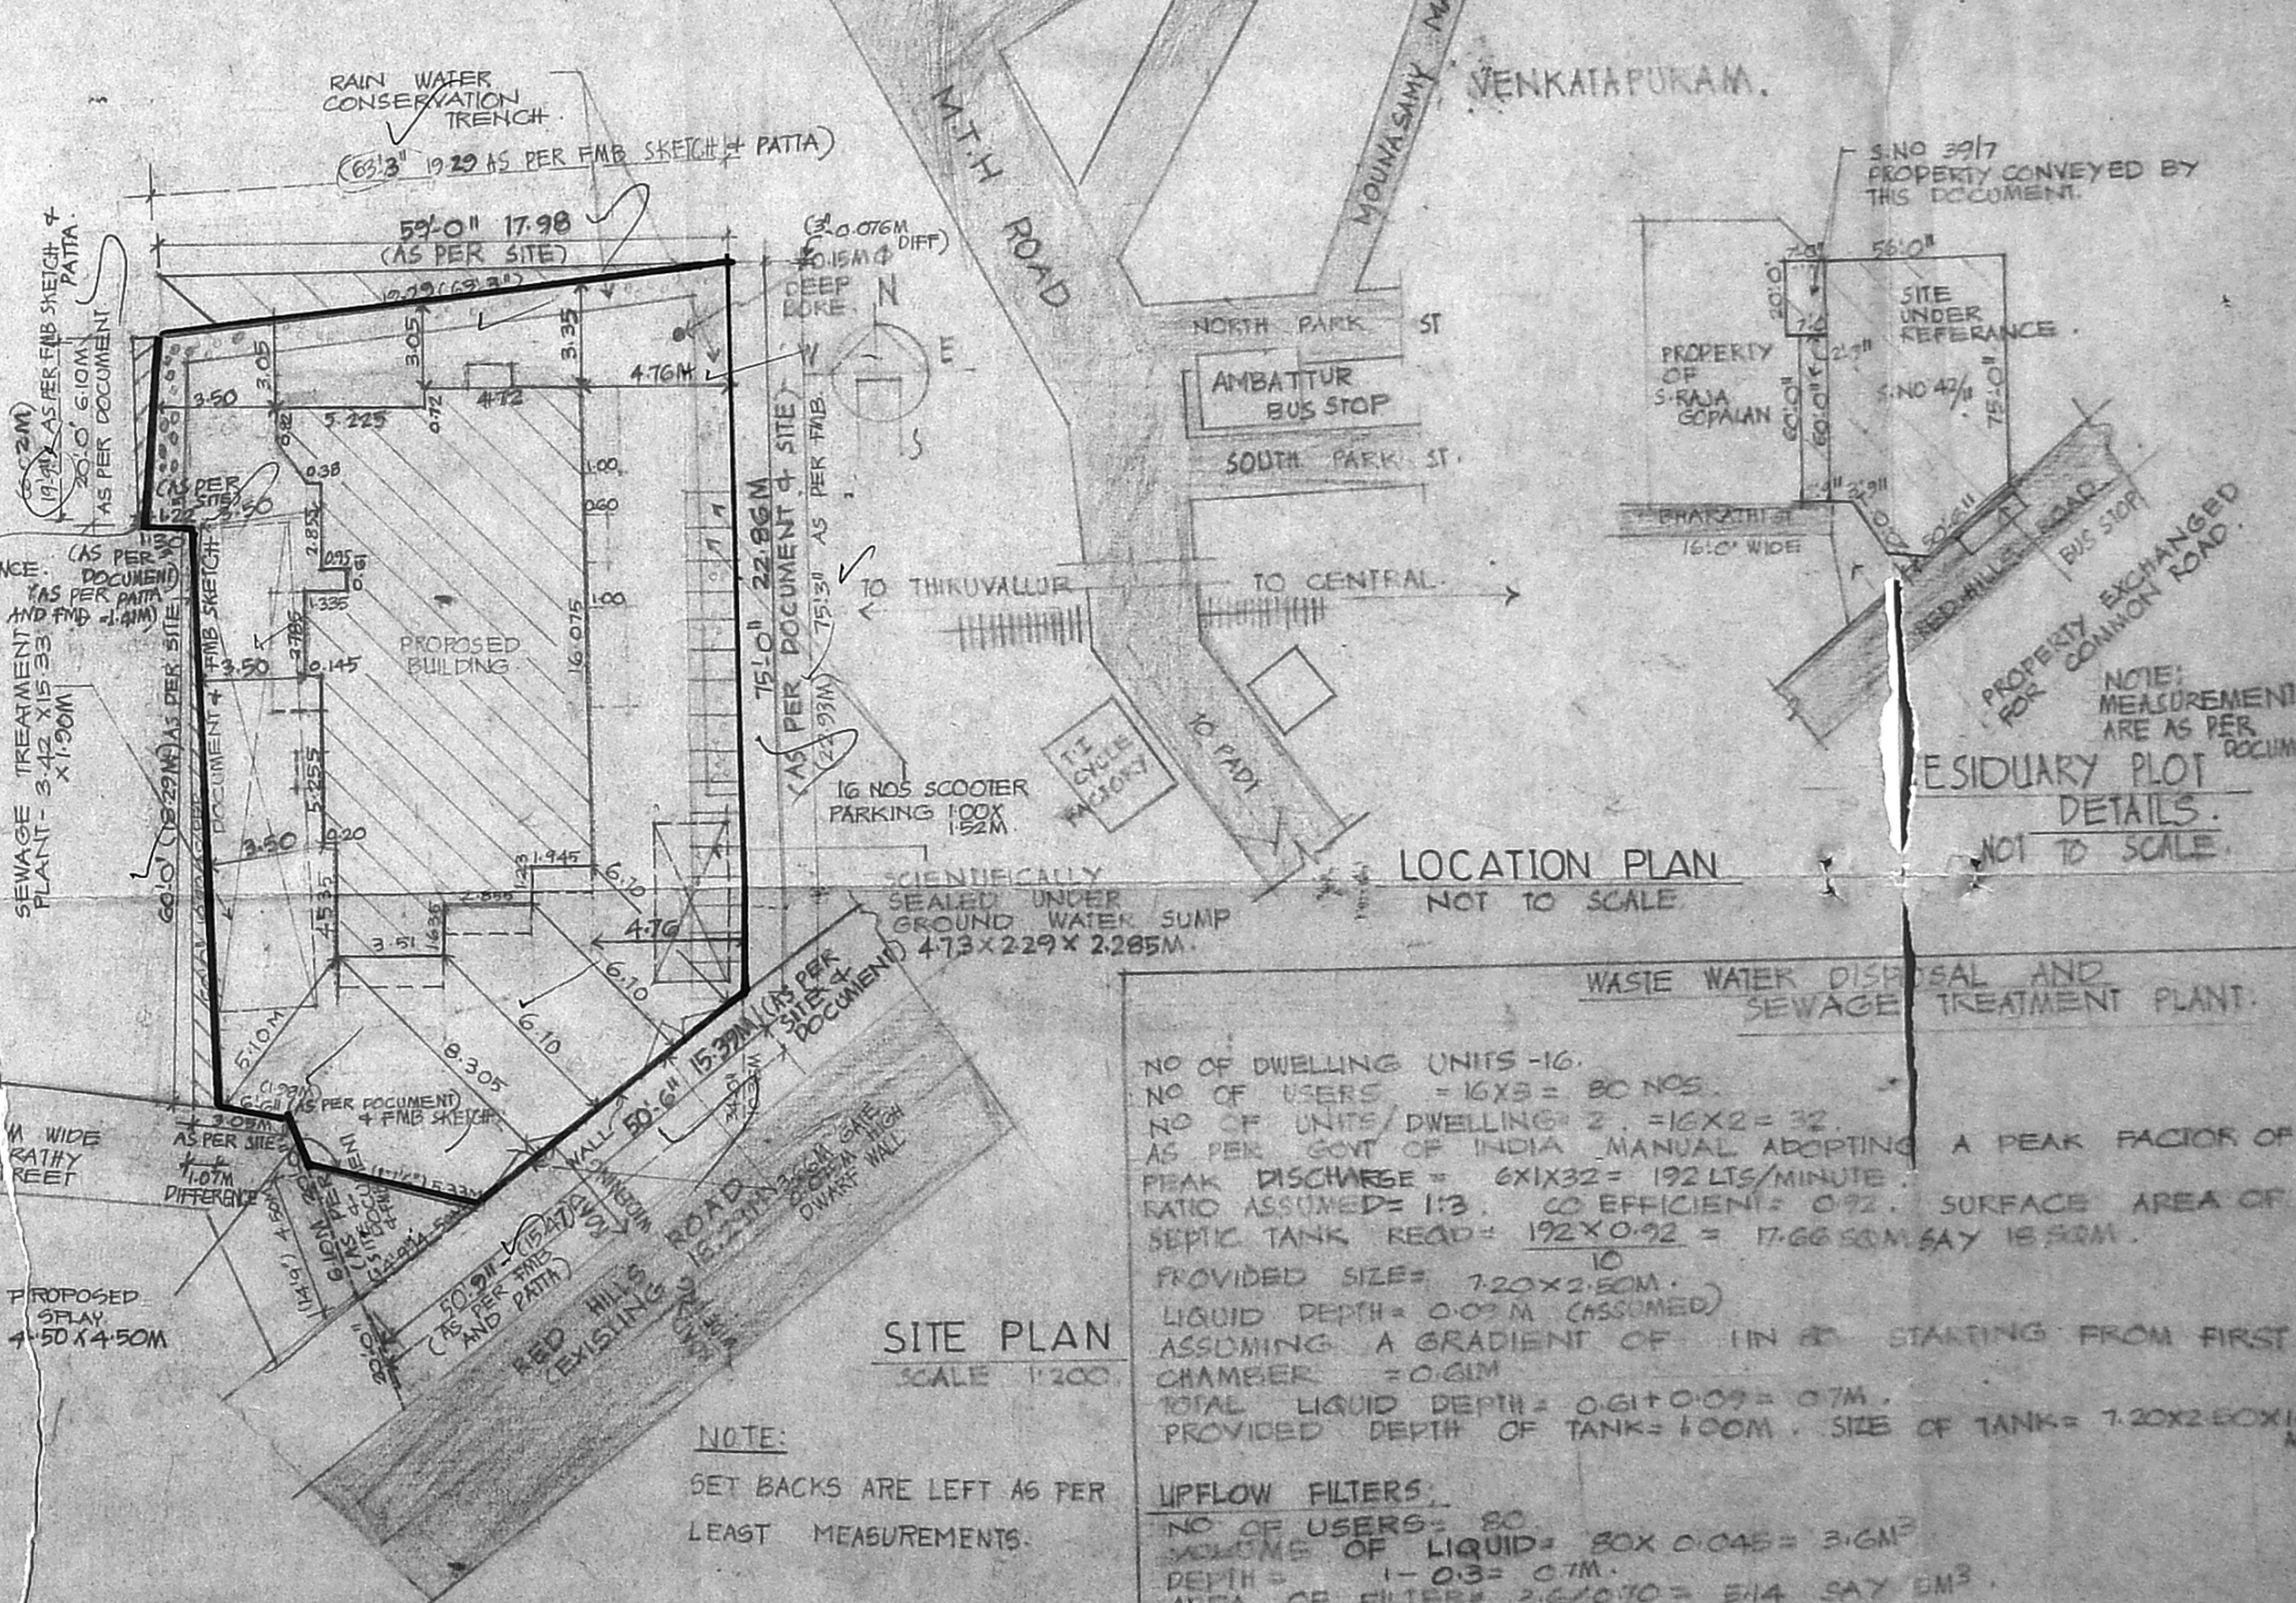
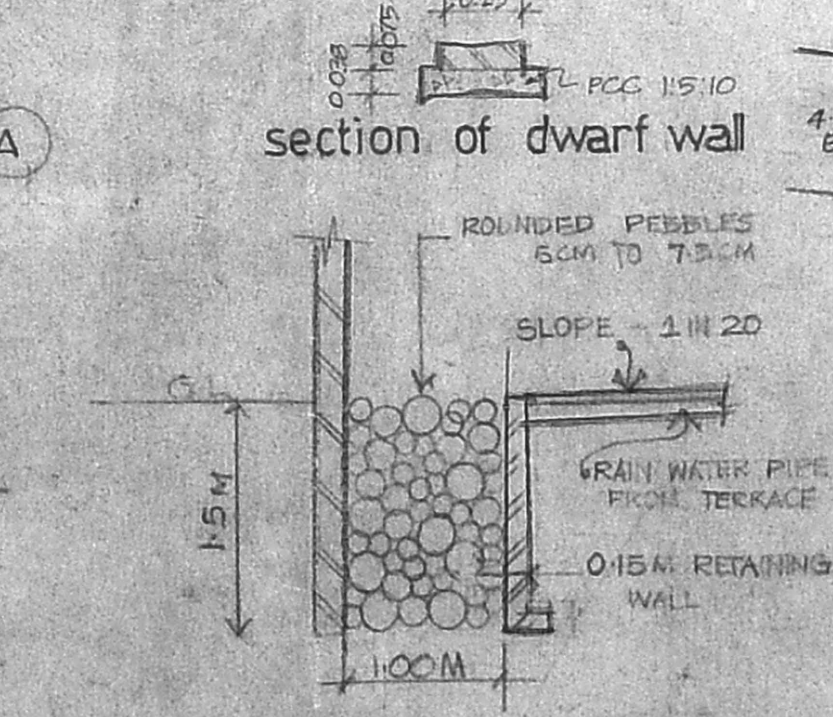
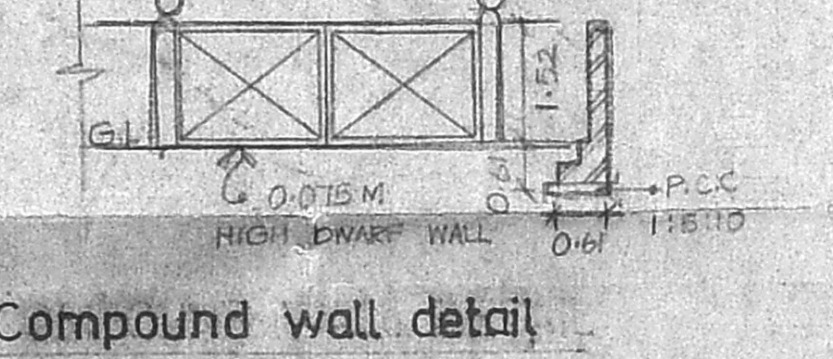
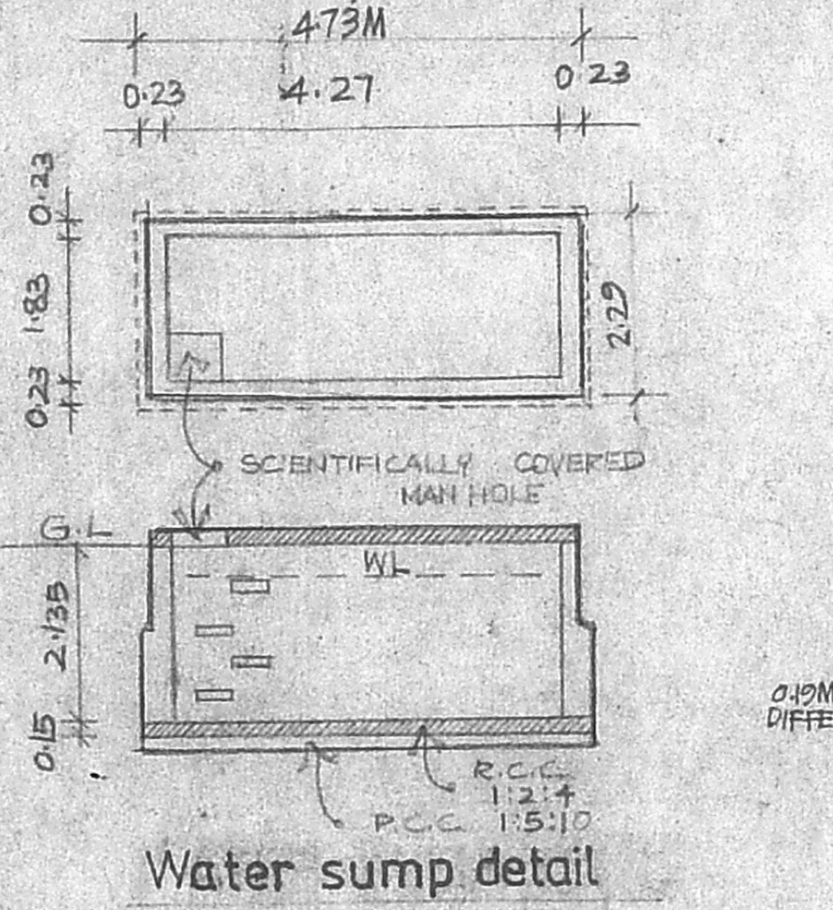
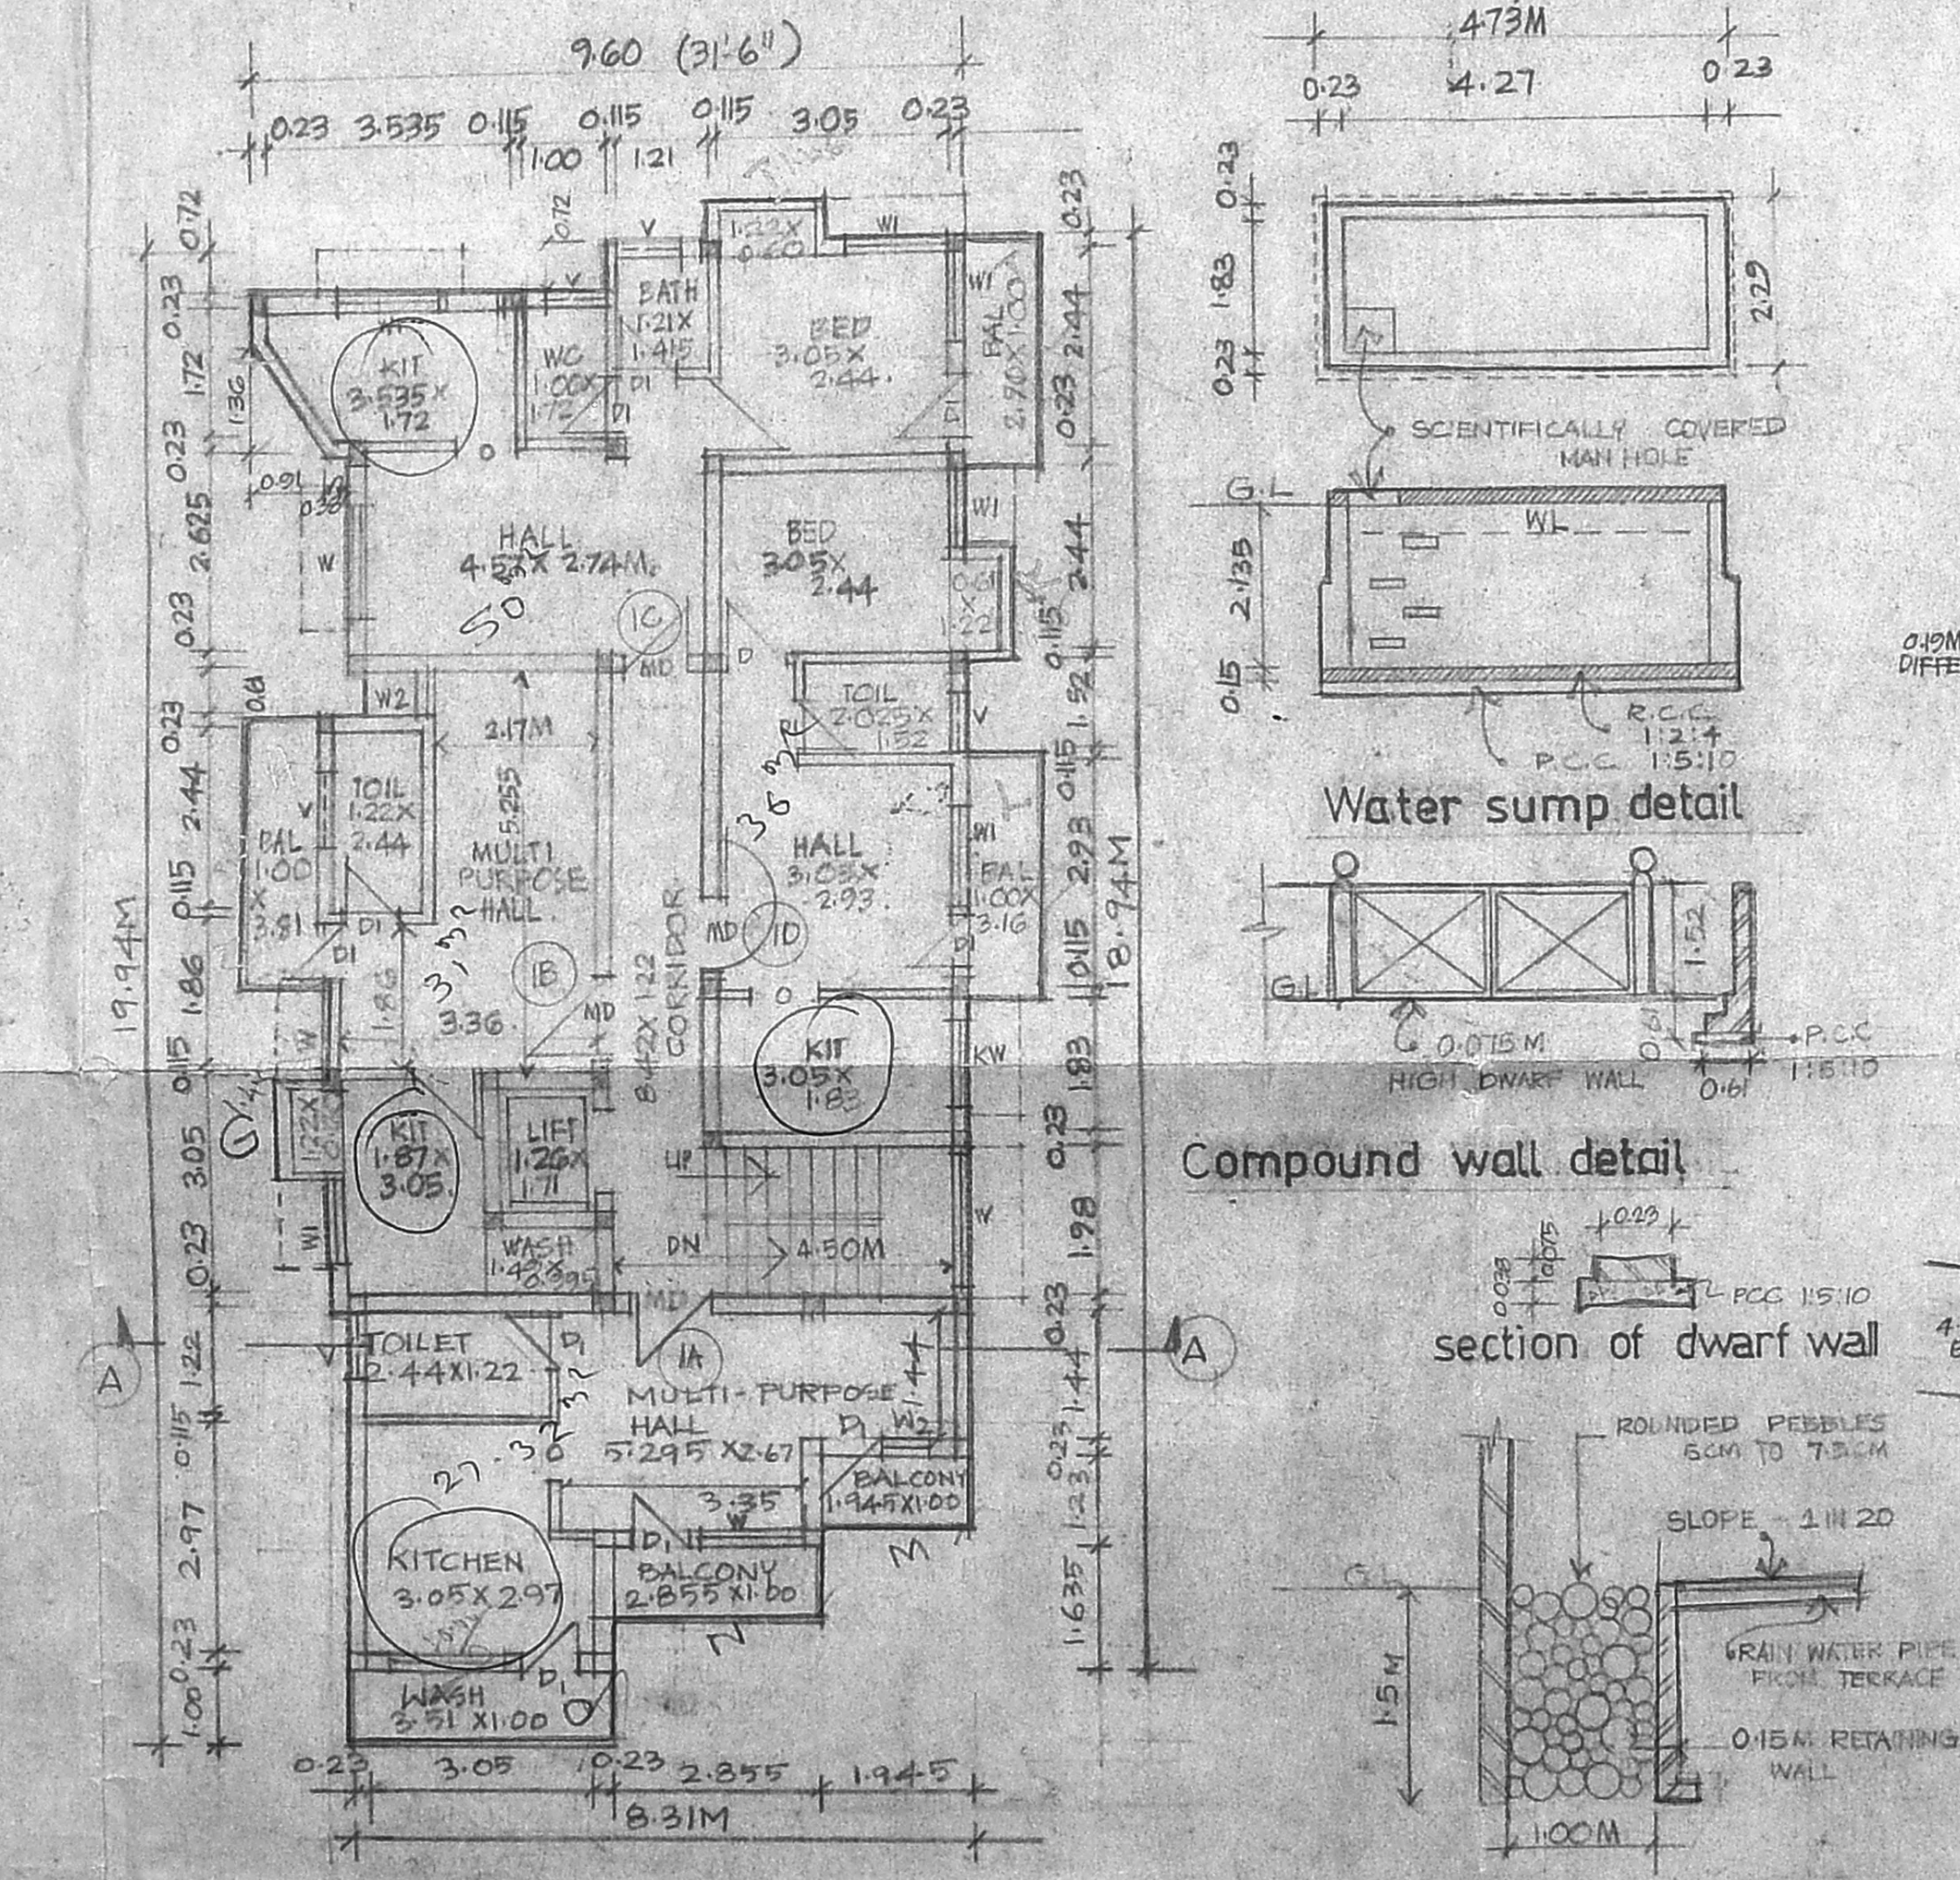
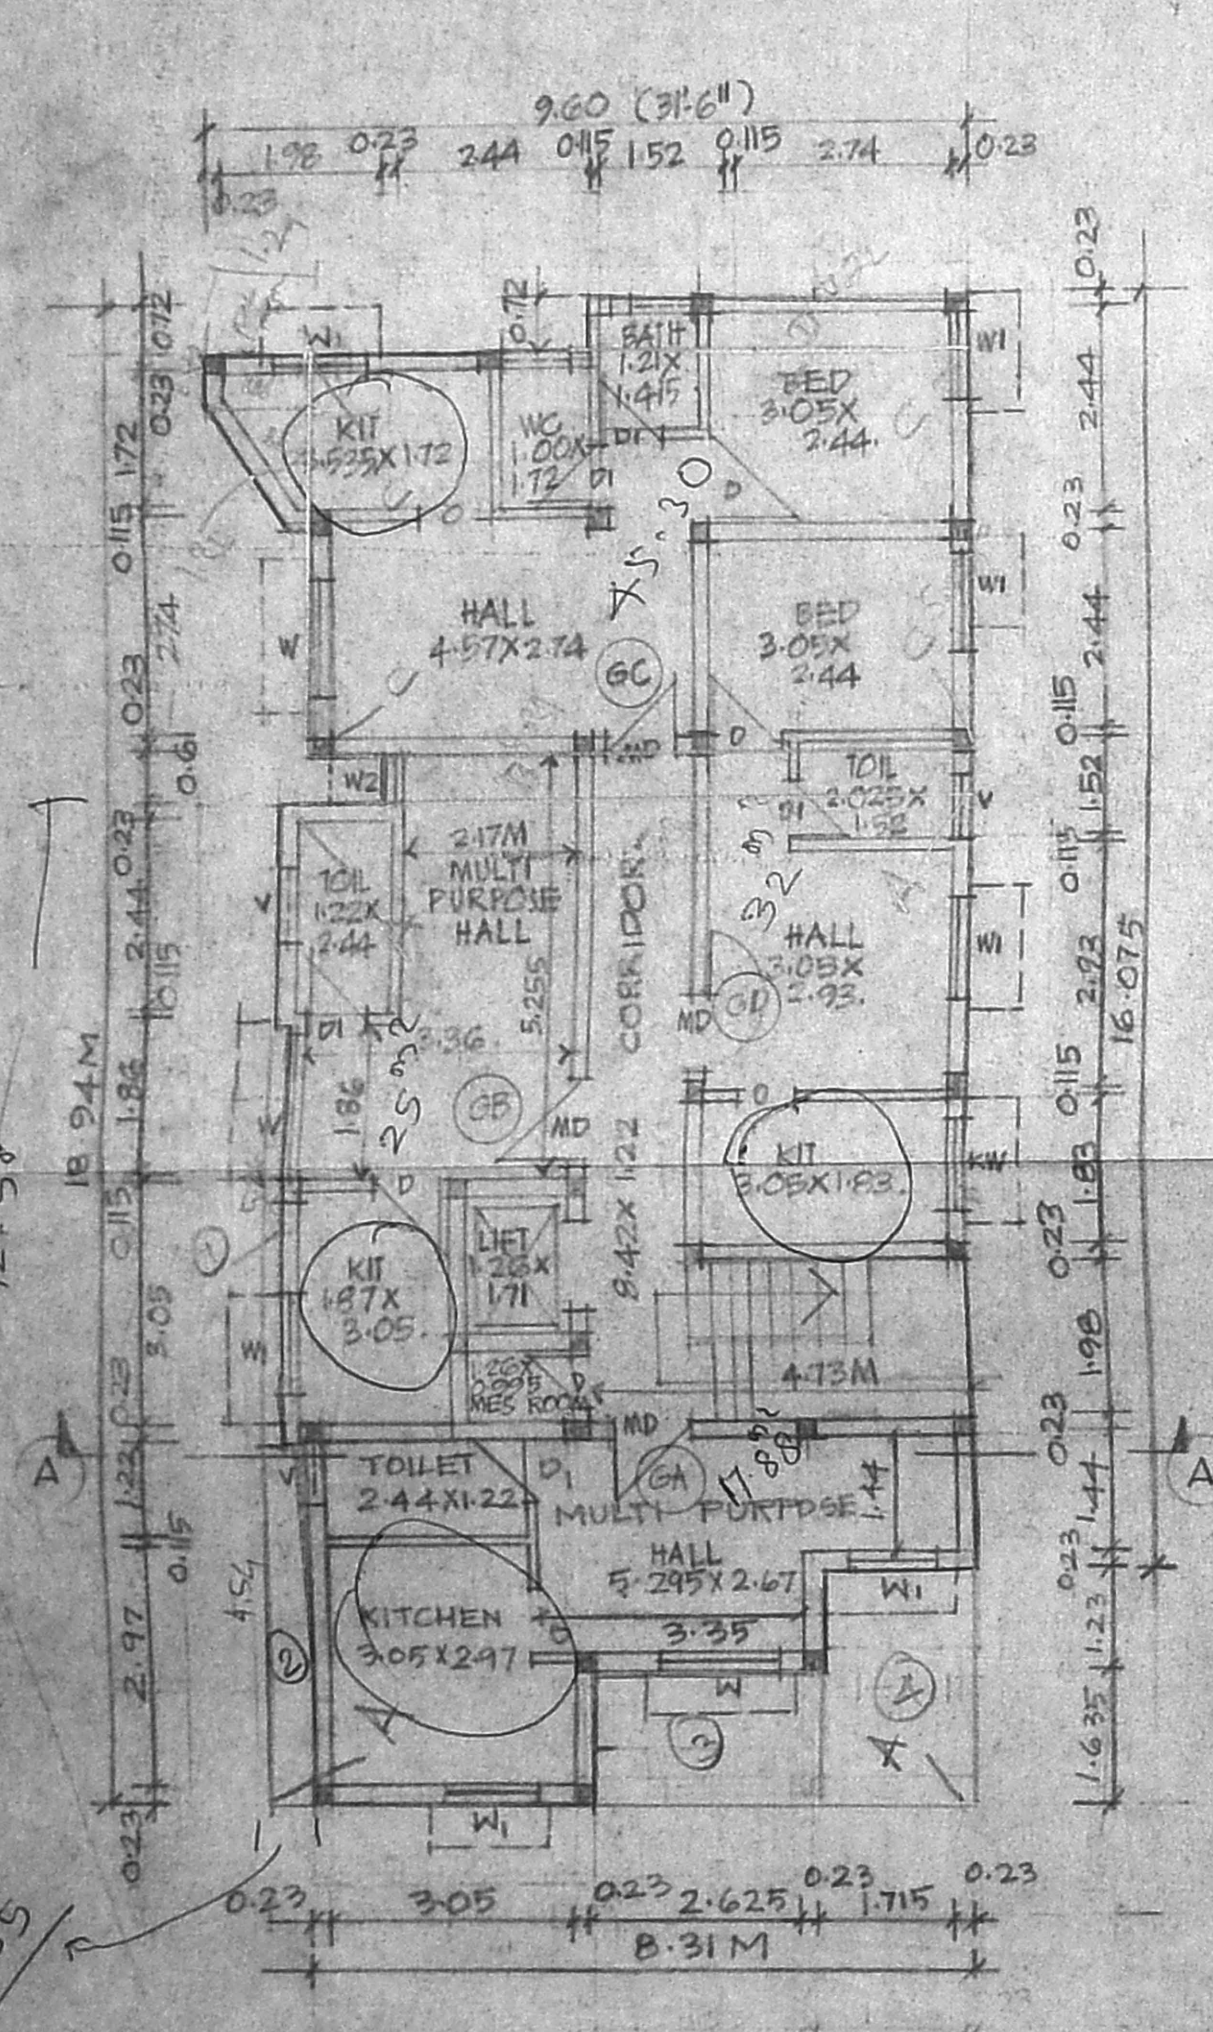
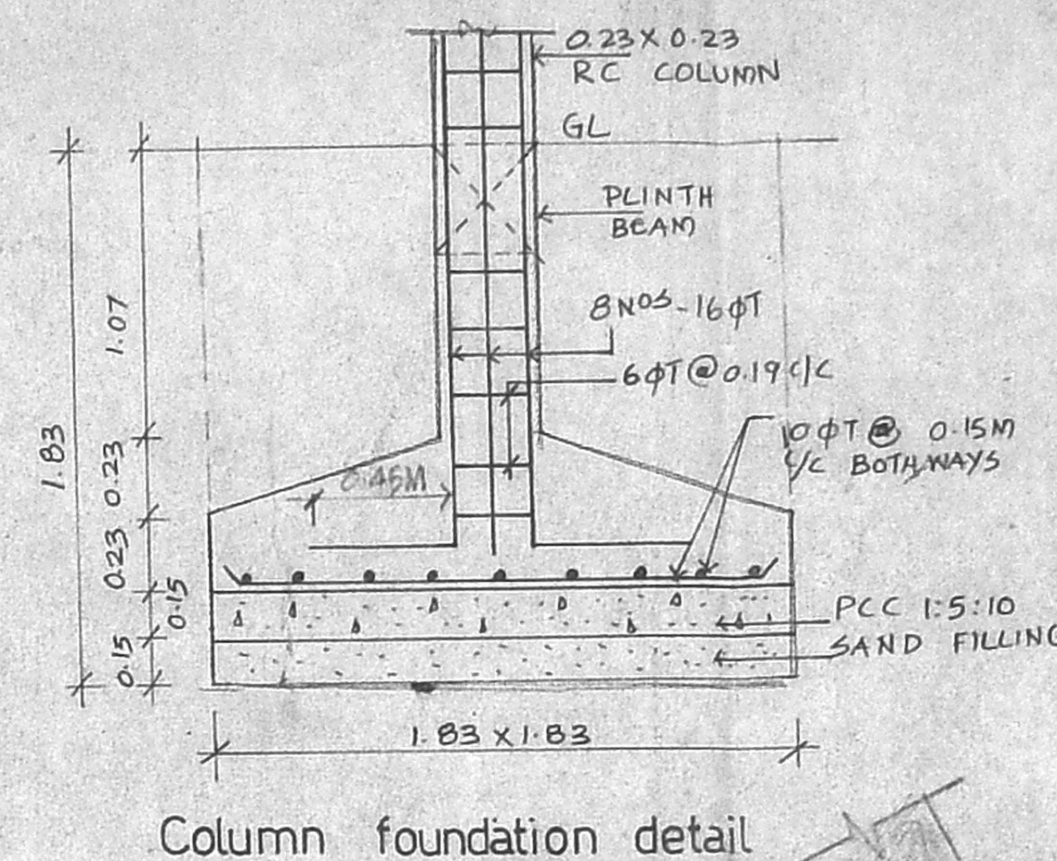
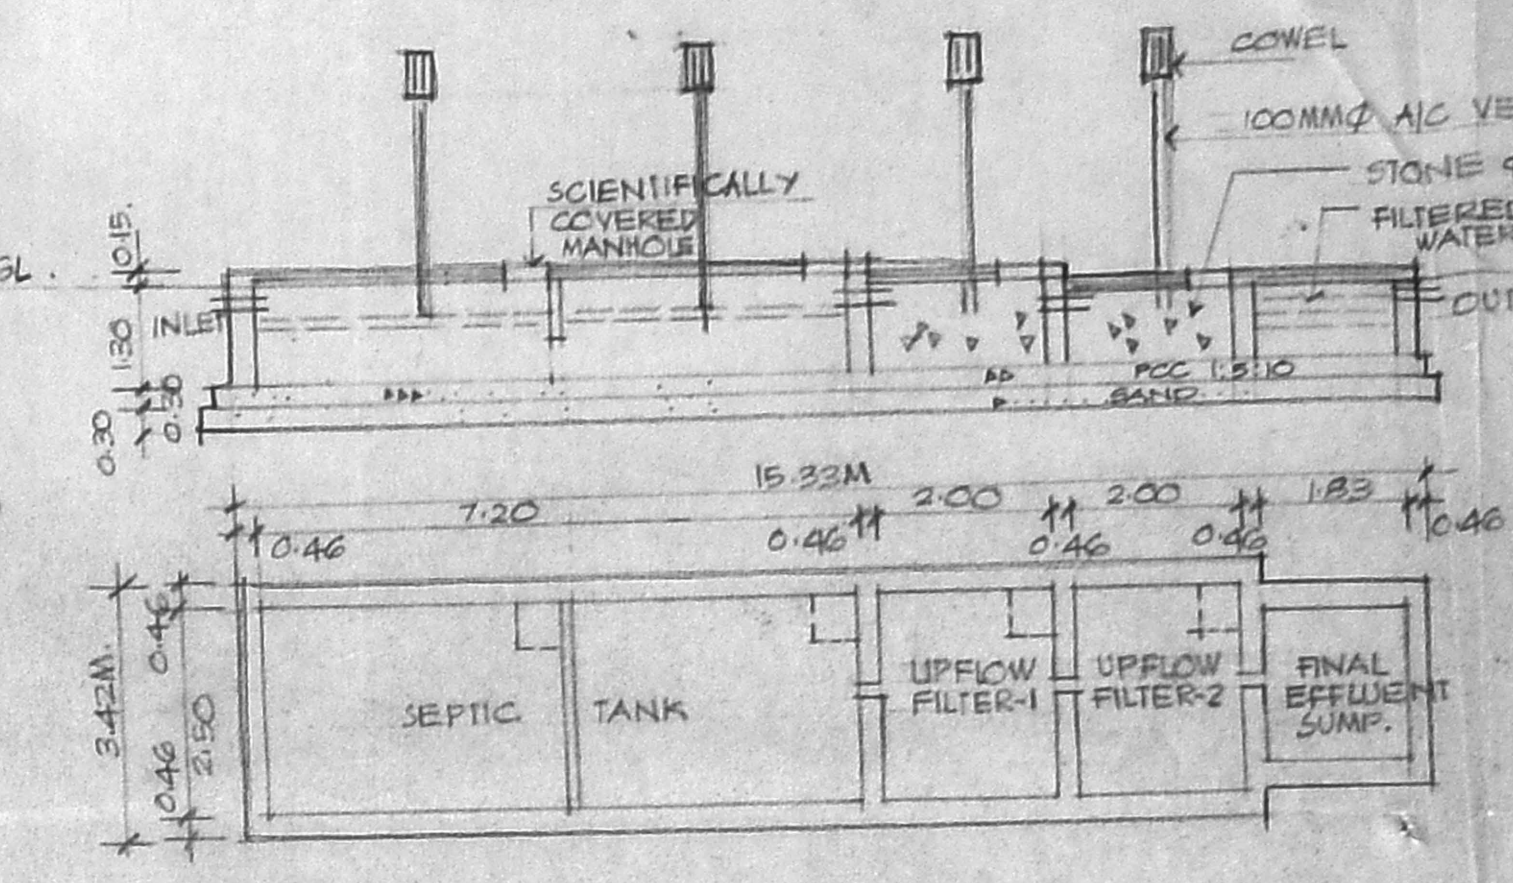
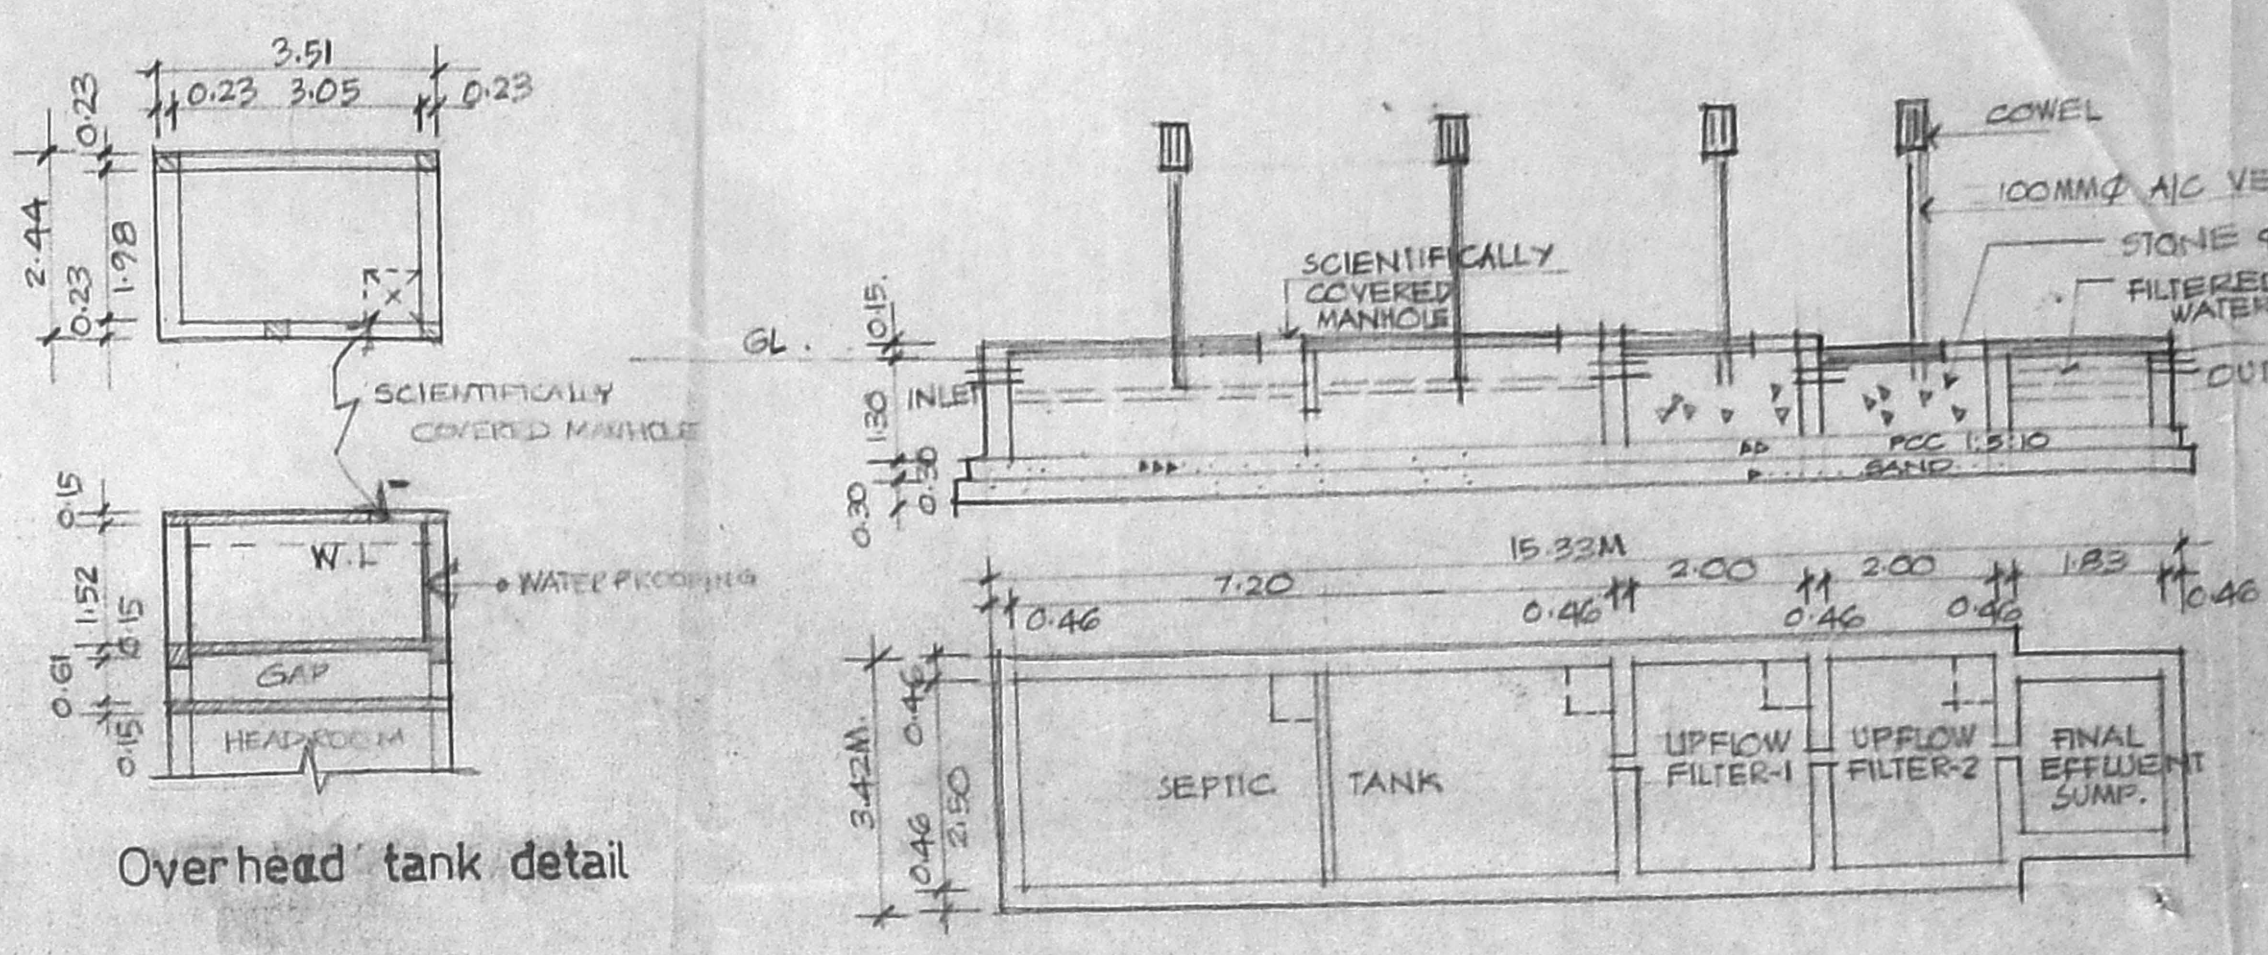
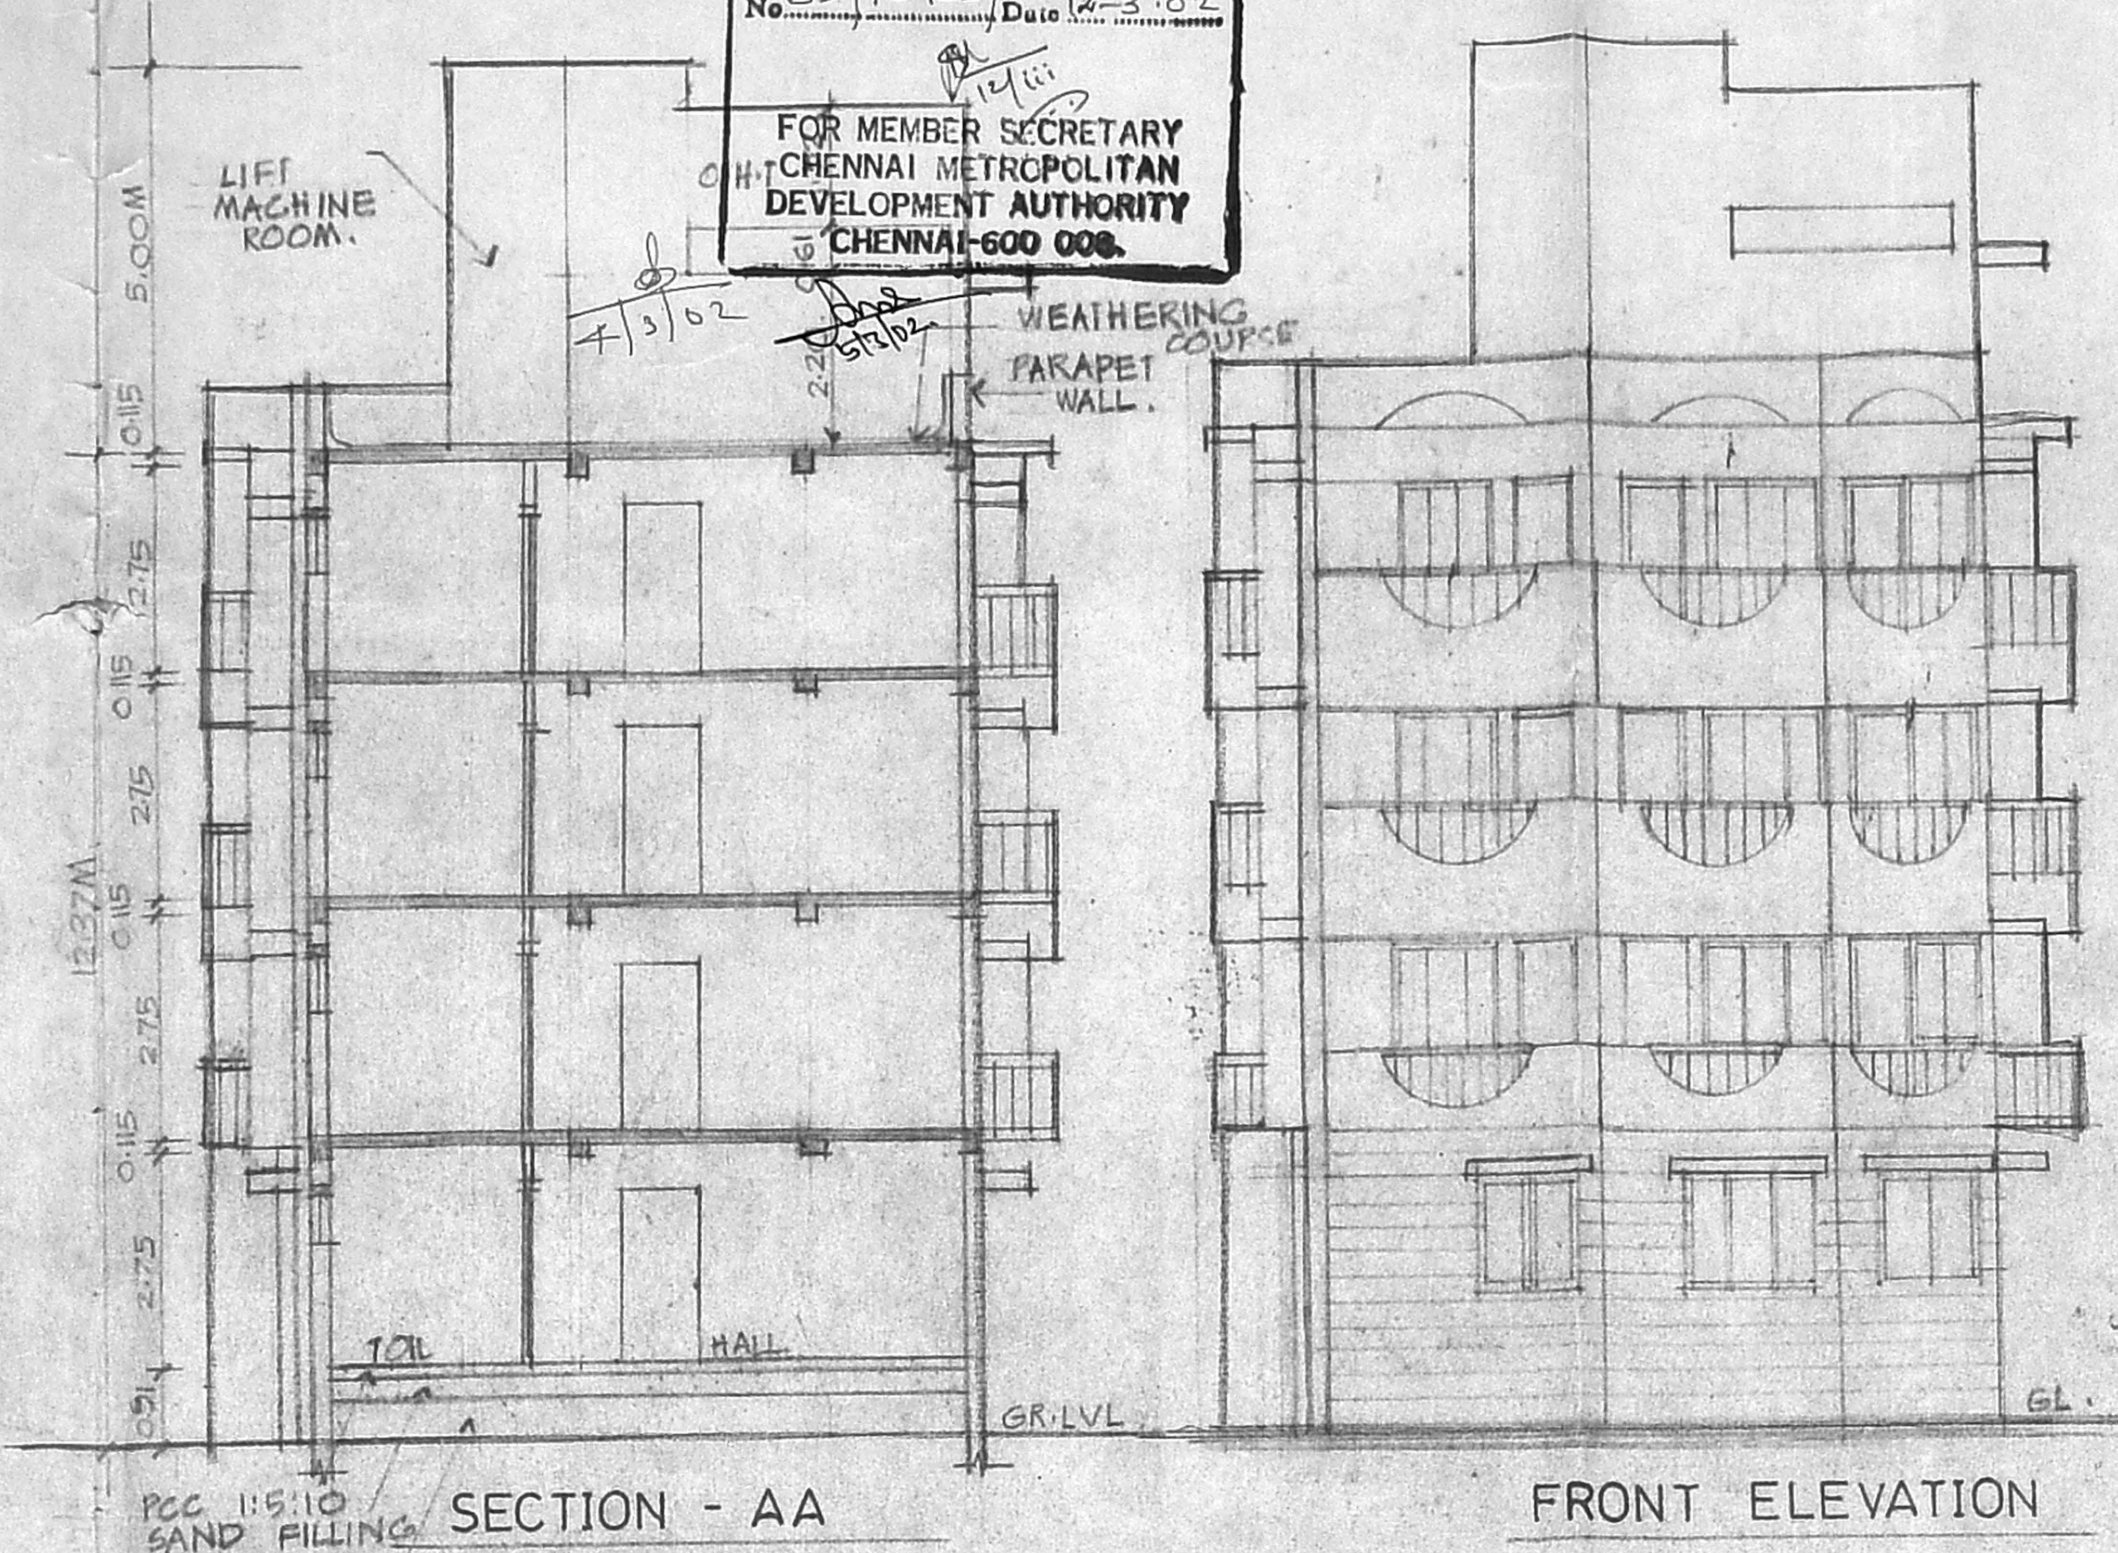


OFFICE COPY

Approved
 SUBJECT TO THE CONDITIONS IN THIS OFFICE LETTER.
 No. B3 40453 D1 Date 12-3-02
 FOR MEMBER SECRETARY
 CHENNAI METROPOLITAN DEVELOPMENT AUTHORITY
 CHENNAI-600 005.

CMDA (B) No. 1
 C.No. B3 40453 D1
 Approved
 P.A. 1/10/02

PROPOSED RESIDENTIAL FLATS IN DOOR NO-31 RED HILLS ROAD, AMBATTUR, CHENNAI-600 053. S.No. 48/11B-39/7A2 OKKADAM MILLAGE AMBATTUR TALUK, THIRUVALLUR DISTRICT.

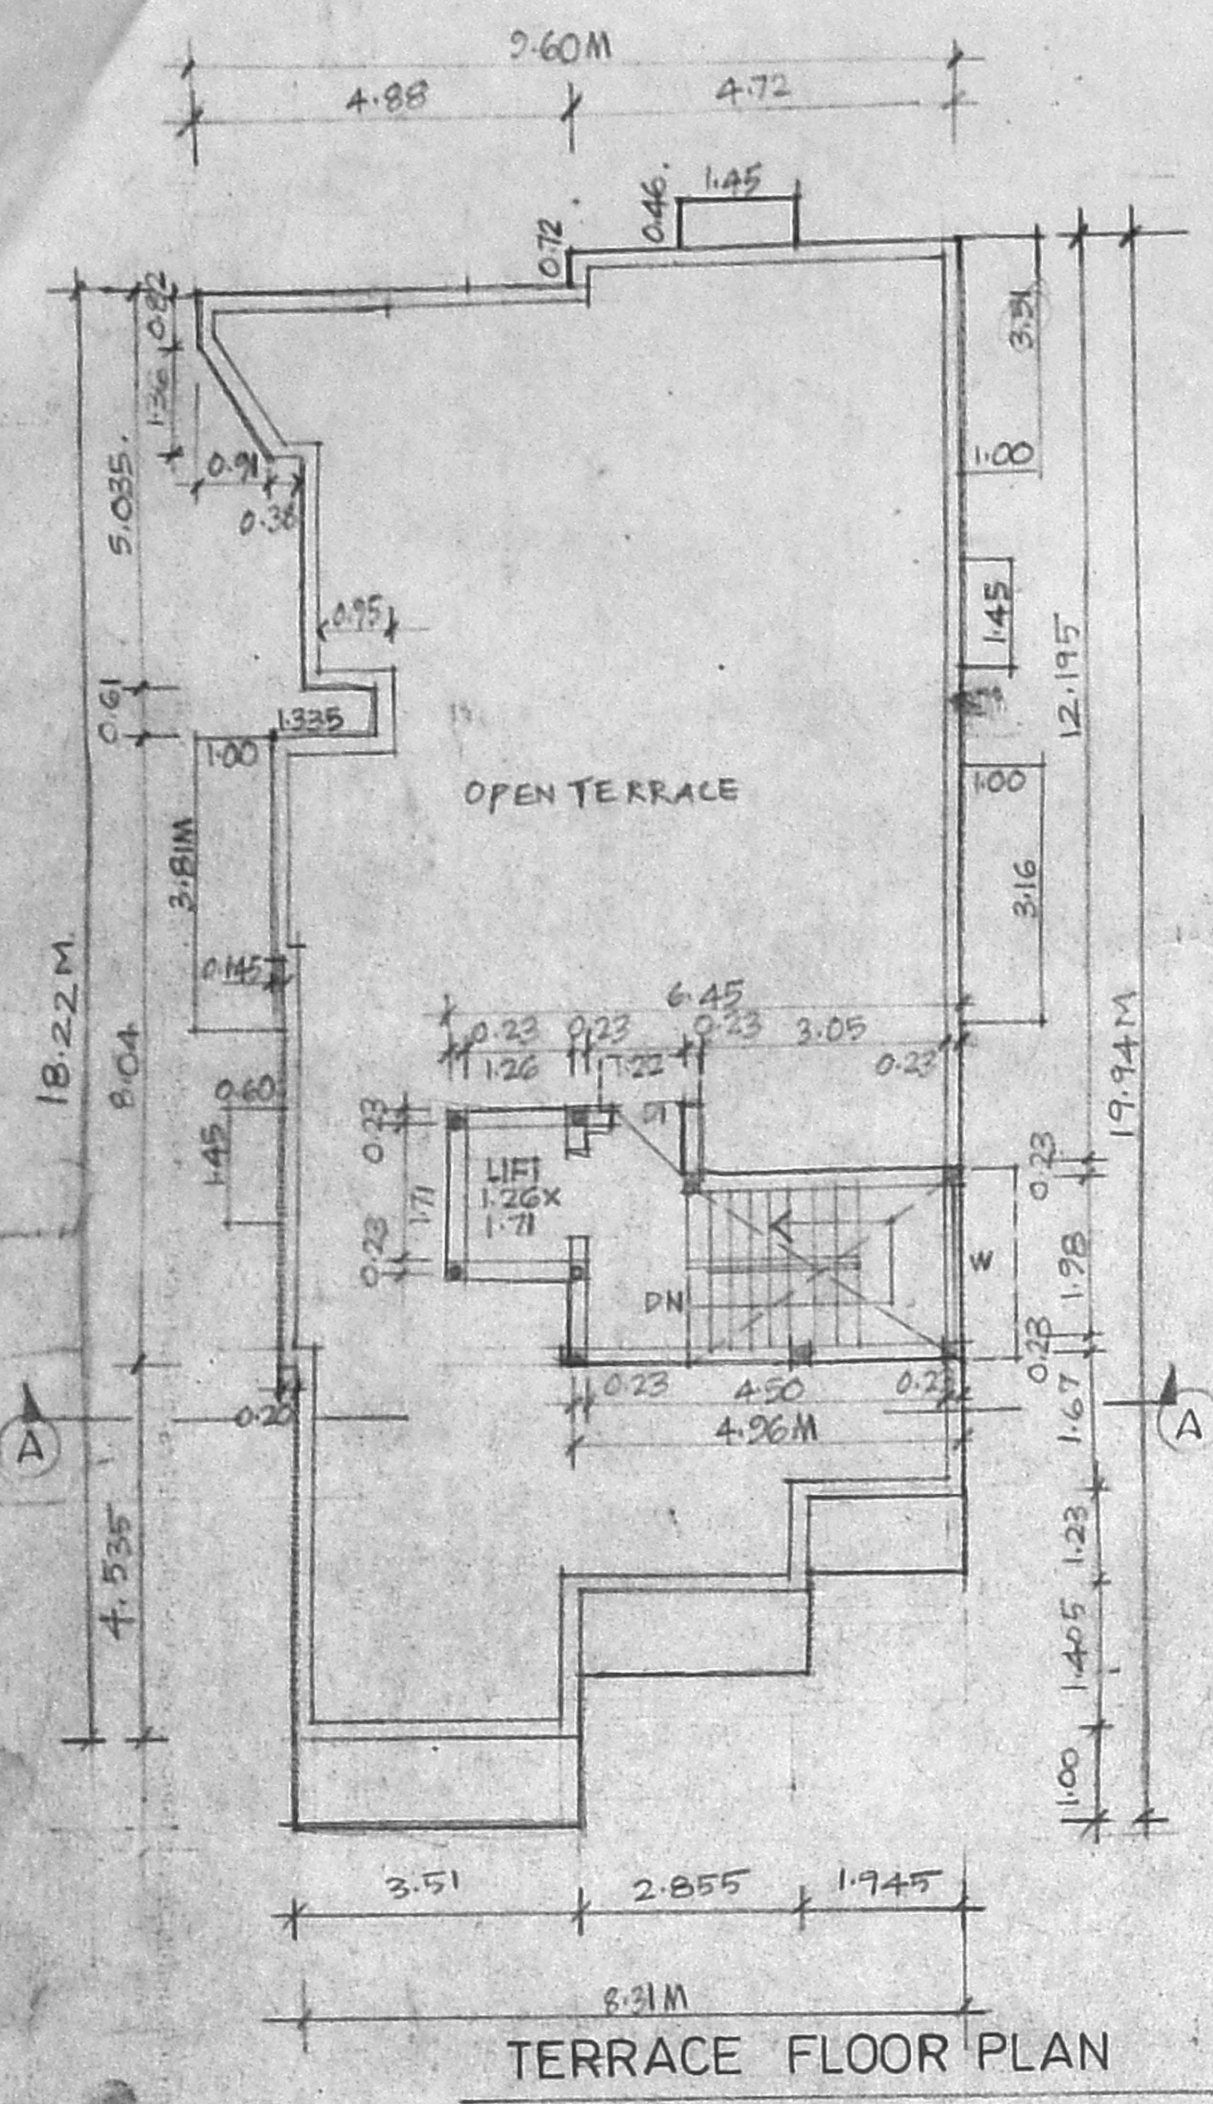

ALL DIMENSIONS ARE IN METRES
 DATE: _____
 SCALE: 1:100.

AREA STATEMENT:
 PLOT AREA = 9178 SFT OR 481.04 SQM
 GROUND FLOOR AREA:
 FLAT - GA = 28.420
 FLAT - GB = 26.865
 FLAT - GC = 36.711
 FLAT - GD = 31.500
 C AREA = 24.755
 TOTAL AREA = 148.21

TYPICAL FLOOR AREA:
 FLAT - IA = 36.73
 FLAT - IB = 33.515
 FLAT - IC = 40.48
 FLAT - ID = 35.88
 C AREA = 24.755
 TOTAL AREA = 169.10 X 3 FLOORS = 507.30

TOTAL BUILT UP AREA = 655.61 SQM
 FEI = 1.36 TIMES
 PLOT COVERAGE = 35.15%

COLOUR INDEX
 PROPOSED ROADS BOUNDARY

SCHEDULE OF JOINERY:
 MD - MAIN DOOR - 1.00 X 2.13
 DD - DOOR - 0.91 X 2.13
 WD - WINDOW - 1.52 X 1.36
 W1 - WINDOW - 1.22 X 1.36
 W2 - WINDOW - 0.61 X 1.36
 V - VENTILATOR - 0.91 X 0.61

P. Ravi
 SIGNATURE OF OWNER

P. Ravi
 LICENCED SURVEYOR CLASS I RA OR CORPORATION OF MADRAS
 M. VENKATRAMAN ET., T. NAGAR, MADRAS - 18.

P. Ravi ARCHITECTS CO. LTD.
 P. Ravi ARCH., AIA, AND, FIRA, AN REGD ARCHITECT, INTERIOR DESIGNER & REGD VALUER.

M. VENKATRAMAN ST
 T. NAGAR, CHENNAI - 600 017.
 TEL: 8241434, 8231002