

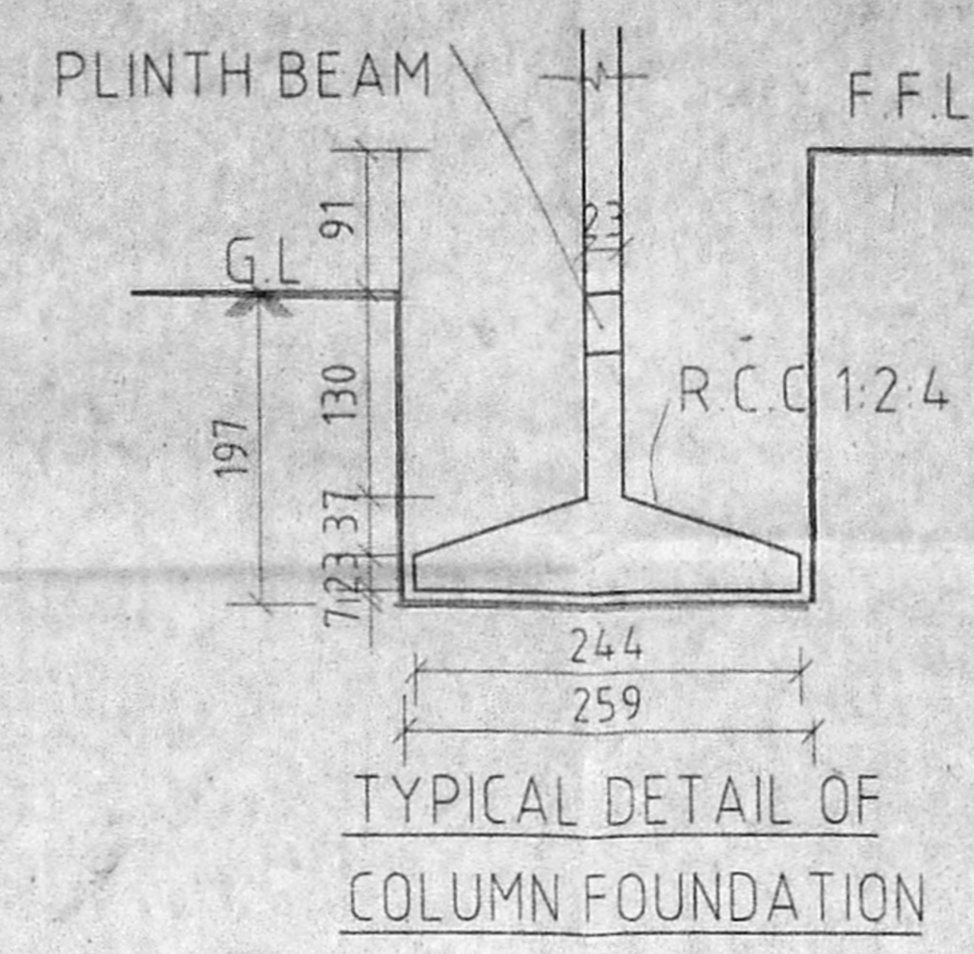
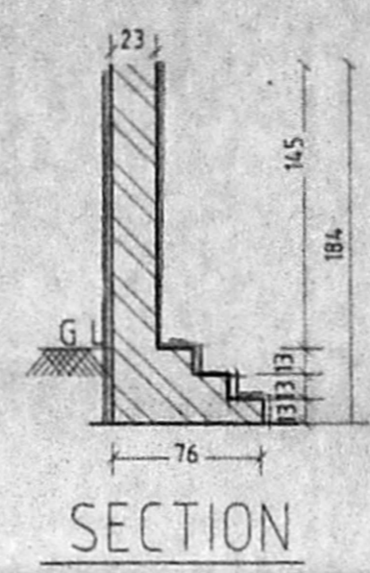


RP dt 10/4/01

CMDY B/14 No. 1
C.N. 65/6257/01

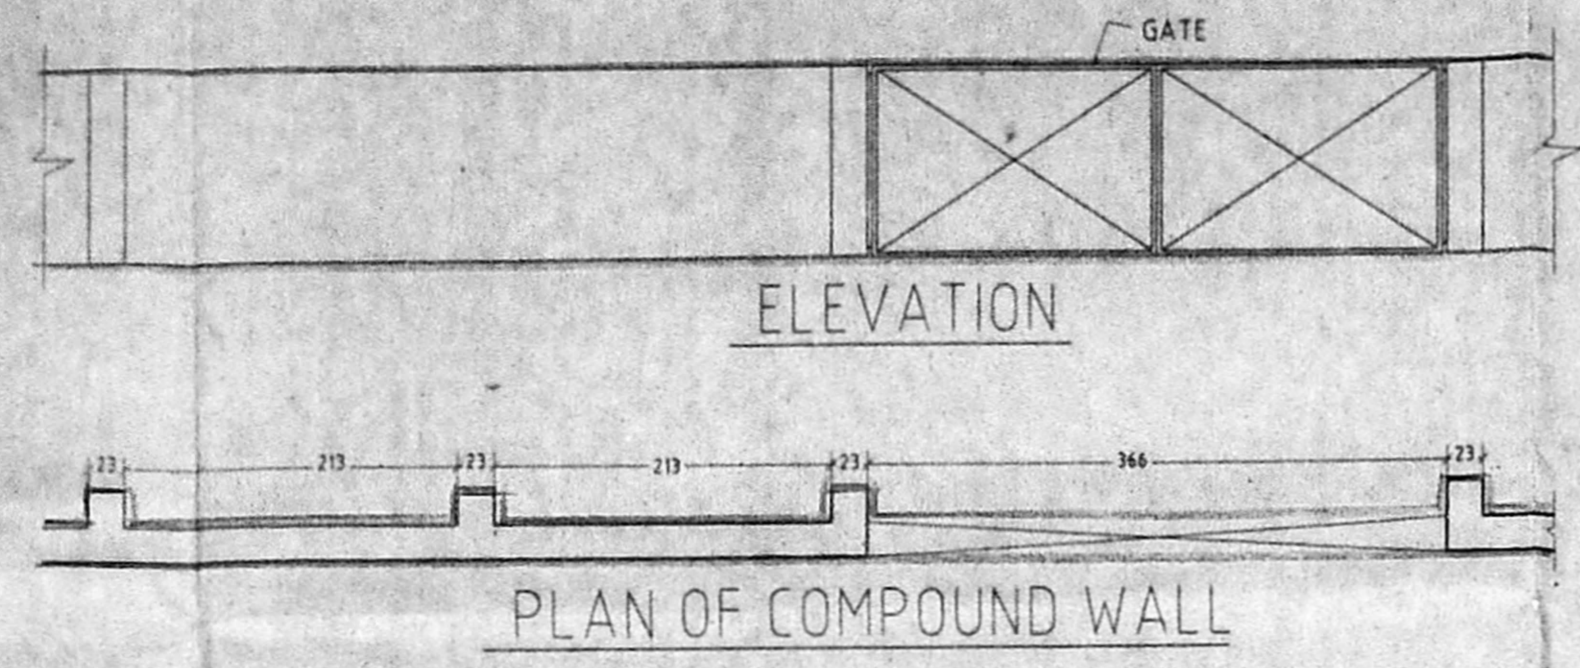

B/Spl. 6/14/134/201
Planning Permit No. 65/6257/2001
APPROVED
SUBJECT TO THE CONDITIONS IN THIS LETTER.
FOR METER SECT. TANK
CHENNAI METROPOLITAN DEVELOPMENT AUTHORITY
CHENNAI-600 008.

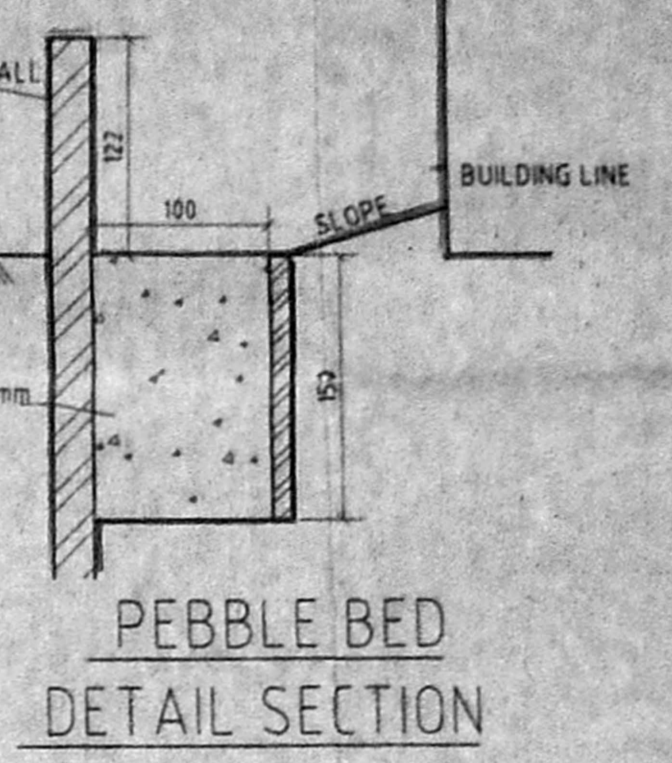


SCHEDULE OF JOINERY

NO.	WIDTH	HEIGHT	DESCRIPTION
D1	91	213	T.W. PANELLED DOOR
D2	16	213	DOOR CASE
D3	16	100	DOOR CASE WINDOW
W1	183	197	T.W. GLAZED WINDOW
W2	123	197	T.W. GLAZED WINDOW
KW1	123	91	T.W. GLAZED KITCHEN WINDOW
V1	61	61	T.W. GLAZED VENTILATOR

- SPECIFICATIONS:**
1. 23 THK 197 BRICK WORK IN CM 1:4
 2. 11 THK 1/4" BRICK WORK IN CM 1:4 6mm # MS RODS AT EVERY COURSE
 3. PLASTERING THE WALLS IN CM
 4. PLASTERING THE CEILING AND EXPOSED CONCRETE SURFACE IN CM 1:3
 5. WEATHERING COURSE IN BRICK JELLY LINE CONCRETE 3" AVG THK AND WITH A COURSE OF FLATS TIES IN CM 1:3
 6. FLOORING WITH HYDRAULIC PRESSED MOSAIC TILES SET IN CM 1:4 AND SPOUTING 5"
 7. THE D.H.T IS SCIENTIFICALLY SEALED
 8. THE SUMP IS SCIENTIFICALLY SEALED

AREA STATEMENT

AREA	SQ. FT.	SQ. M.
PLOT AREA	4275.00	397.30
GROUND FLOOR AREA	1550.12	144.01
FIRST FLOOR AREA	1620.30	150.53
SECOND FLOOR AREA	1620.30	150.53
THIRD FLOOR AREA	1620.30	150.53
TOTAL BUILT-UP AREA	6411.04	595.60
PLOT COVERAGE	36.26%	
F.S.I	1.499	

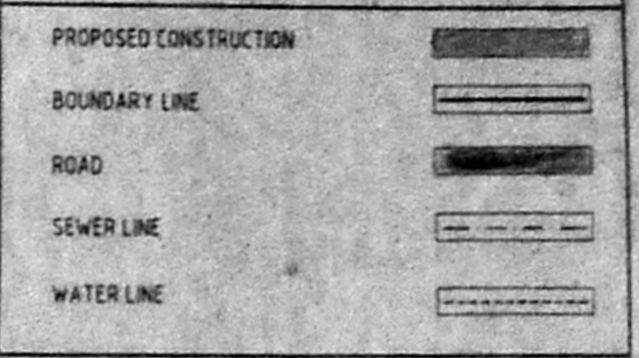

SCALE 1:100 DATE 7-12-2000

DRAWN BY: R.MOHANA

ALL MEASUREMENTS ARE IN CM

OWNER

PROJECT

PROPOSED CONSTRUCTION OF RESIDENTIAL BUILDING AT PLOT NO. W 535 3RD AVENUE, ANNA NAGAR WEST EXTENSION CHENNAI- 101. T.S NO: 31/2, BLOCK NO:40 R.S NO 147/2 PART AND 148/2 PART OF VILLIVAKKAM VILLAGE, PURASAWALKAM, PERAMPUR TALUK, CHENNAI DISTRICT.

ARCHITECT
M. DAMEEWANSARI, M.Arch, AIAA
Regd. Architect Nos C.A 93 / 1617
Licensed Surveyor Corp. of Madras No. R.A. 299
ANSARI & ASSOCIATES
2, MANNAR REDDY STREET
T. NAGAR, MADRAS-600 017
M. DAMEEWANSARI M.Arch AIAA REGD ARCHITECT NO: C.A 93/16/76 LICENSED SURVEYOR/CORPN OF MADRAS NO: RA 299 # 2, MANNAR REDDY STREET T-NAGAR, CHENNAI-600017

