



2001-388930
B3/38168


R.P.D)- 27-3-2001

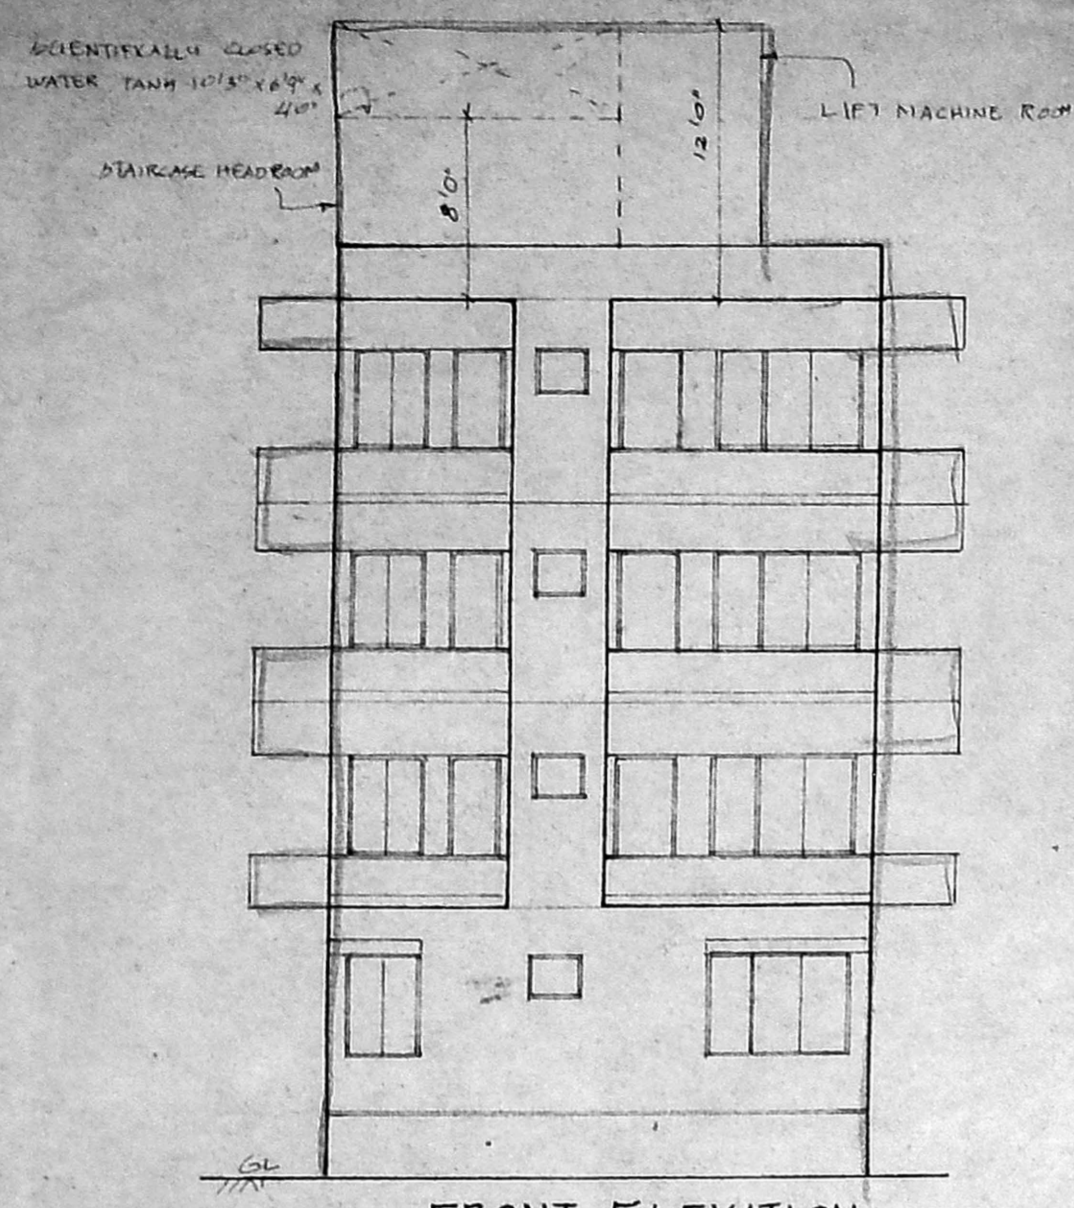

FRONT ELEVATION

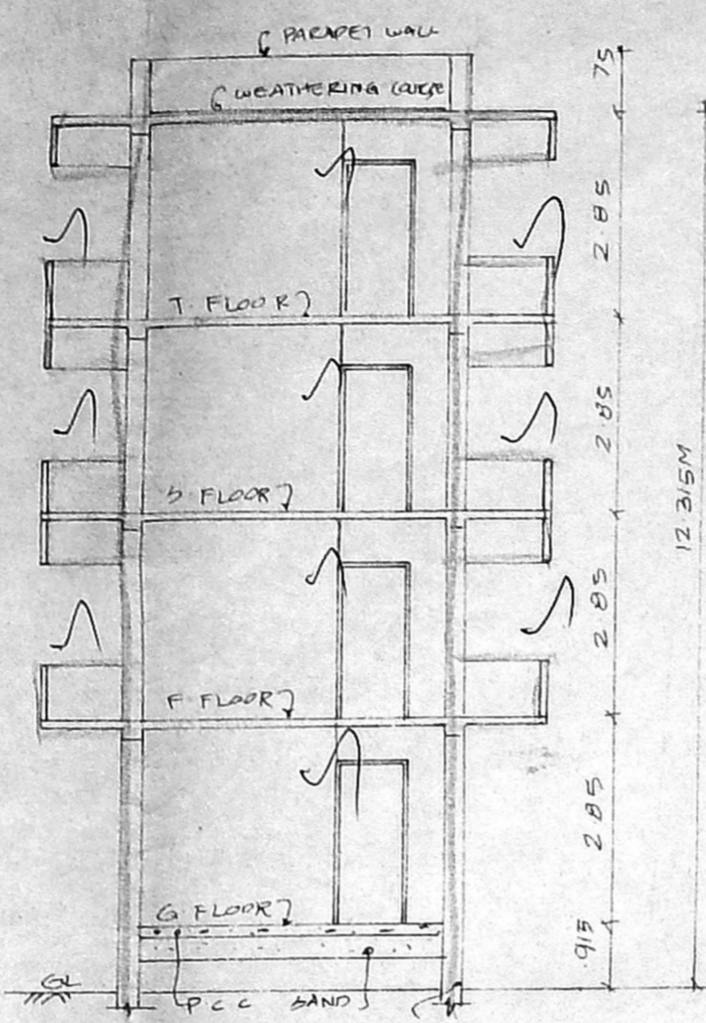


SECTION AA

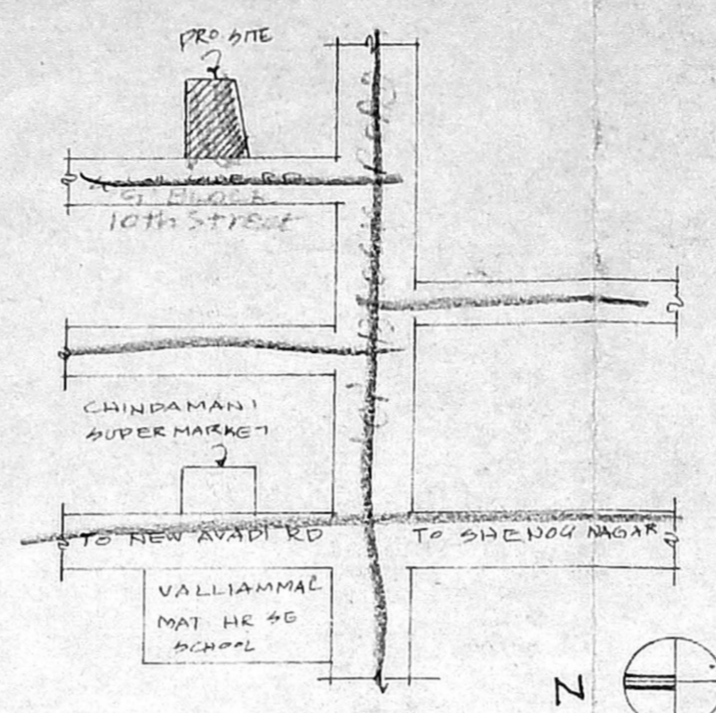

KEY PLAN
NOT TO SCALE

CMDA (B)/14- No. 1
C. No. B3/7020/2001
Asst. Scrutiny P.A. hq/4
A.P. D.P.


TRENCH DETAIL

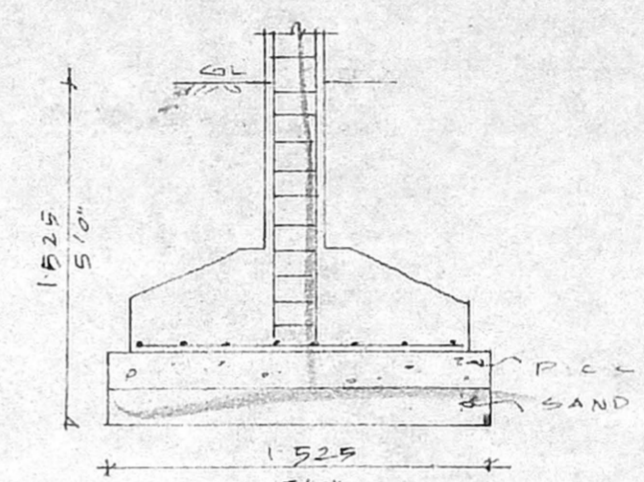


FOUNDATION DETAIL

B/S.P. Bldg 186/2001
Planning Permit No. **APPROVED**
SUBJECT TO THE CONDITIONS IN THIS OFFICE LETTER.
No. B3/7020/2001 Date 5-2001
FOR MEMBER SECRETARY
CHENNAI METROPOLITAN
DEVELOPMENT AUTHORITY
CHENNAI-600 008.


25/5/2001 hq/4

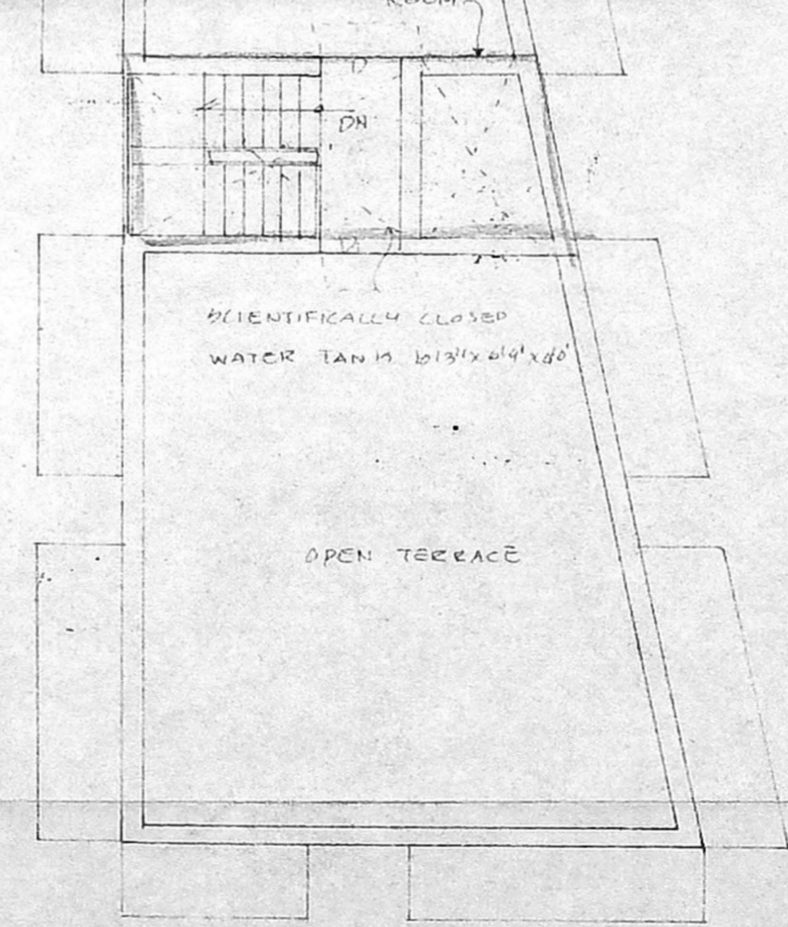


TERRACE FLOOR PLAN

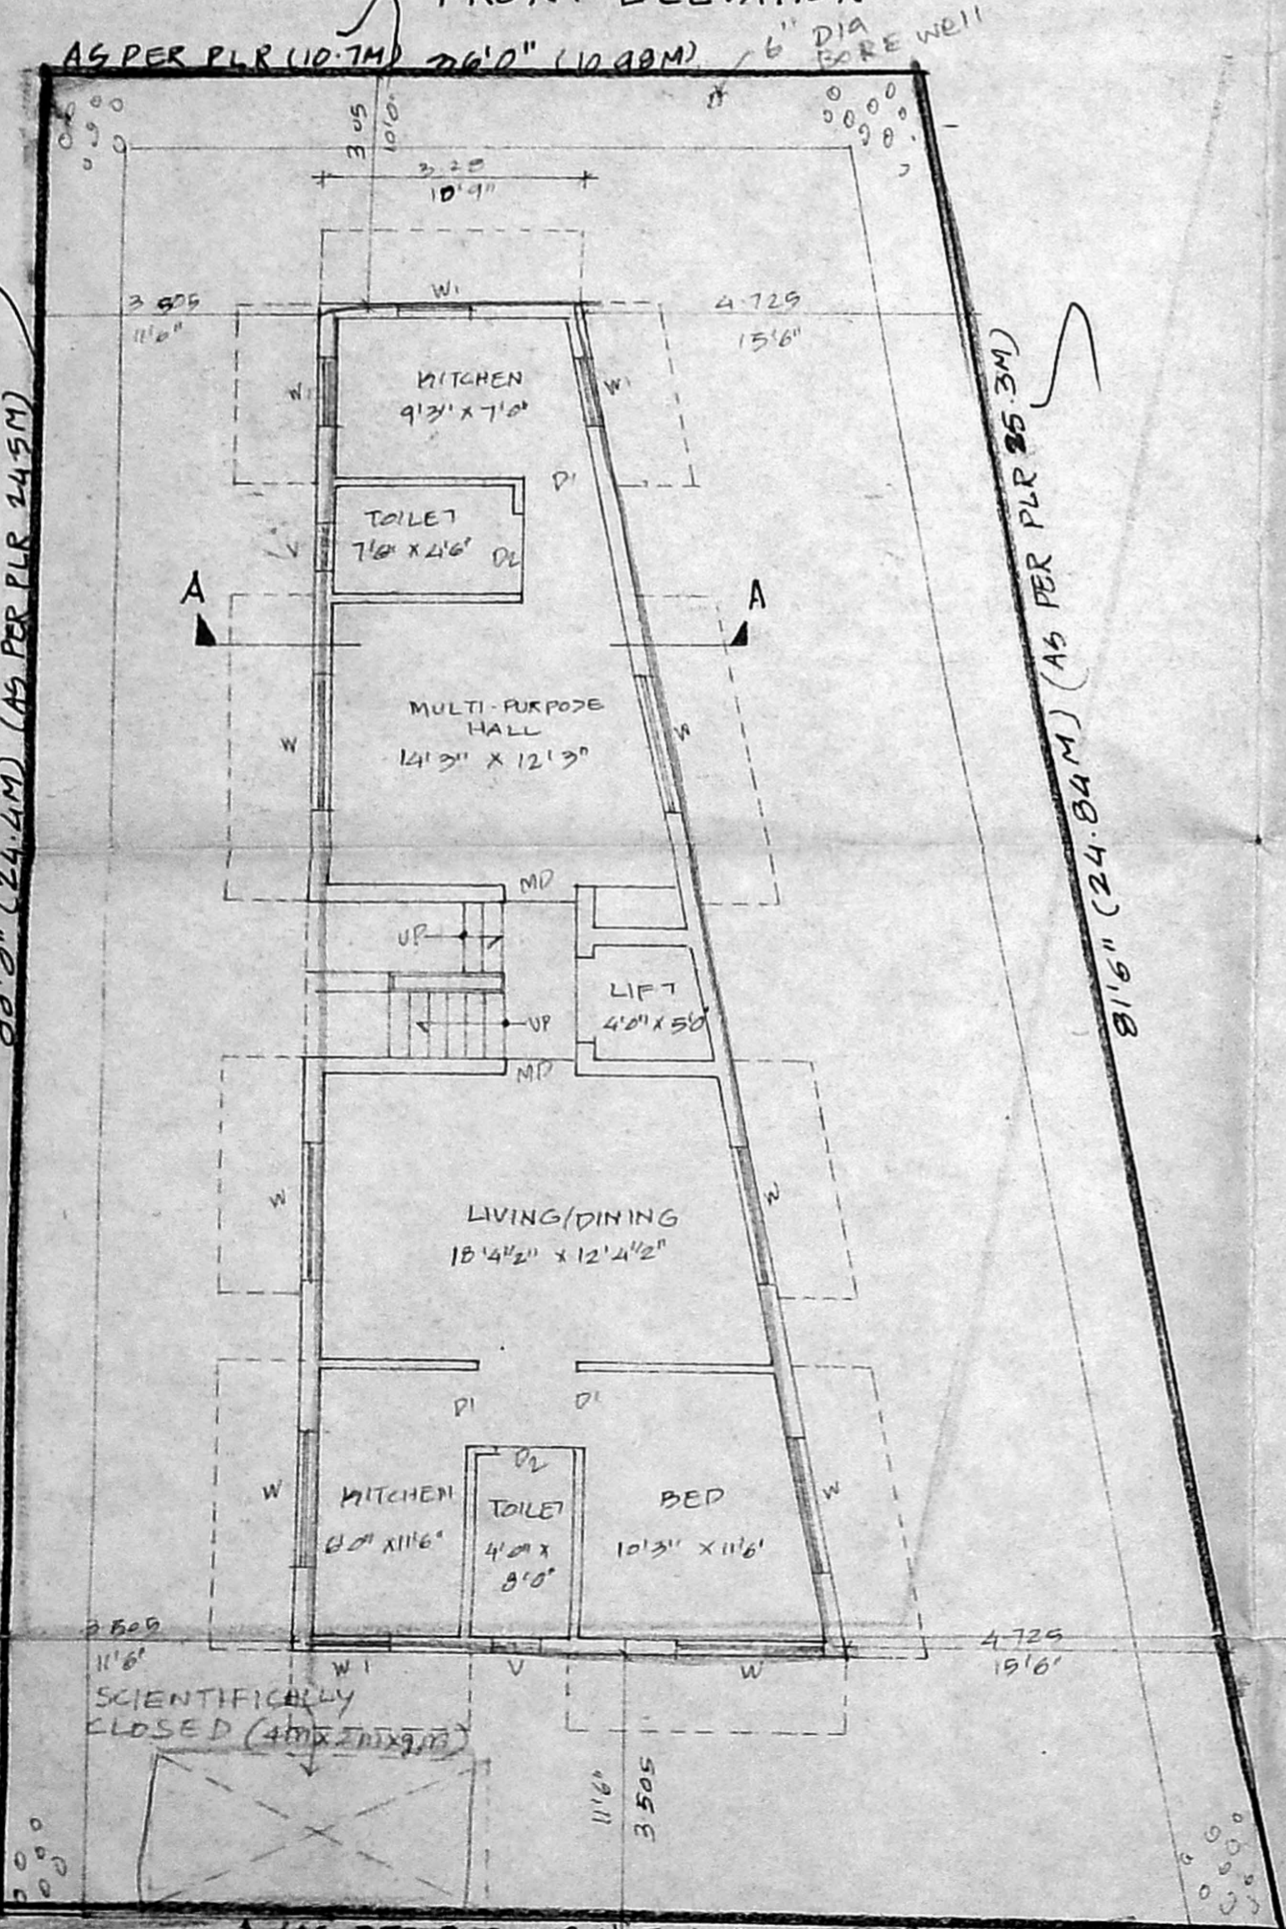

SITE/GROUND FLOOR PLAN

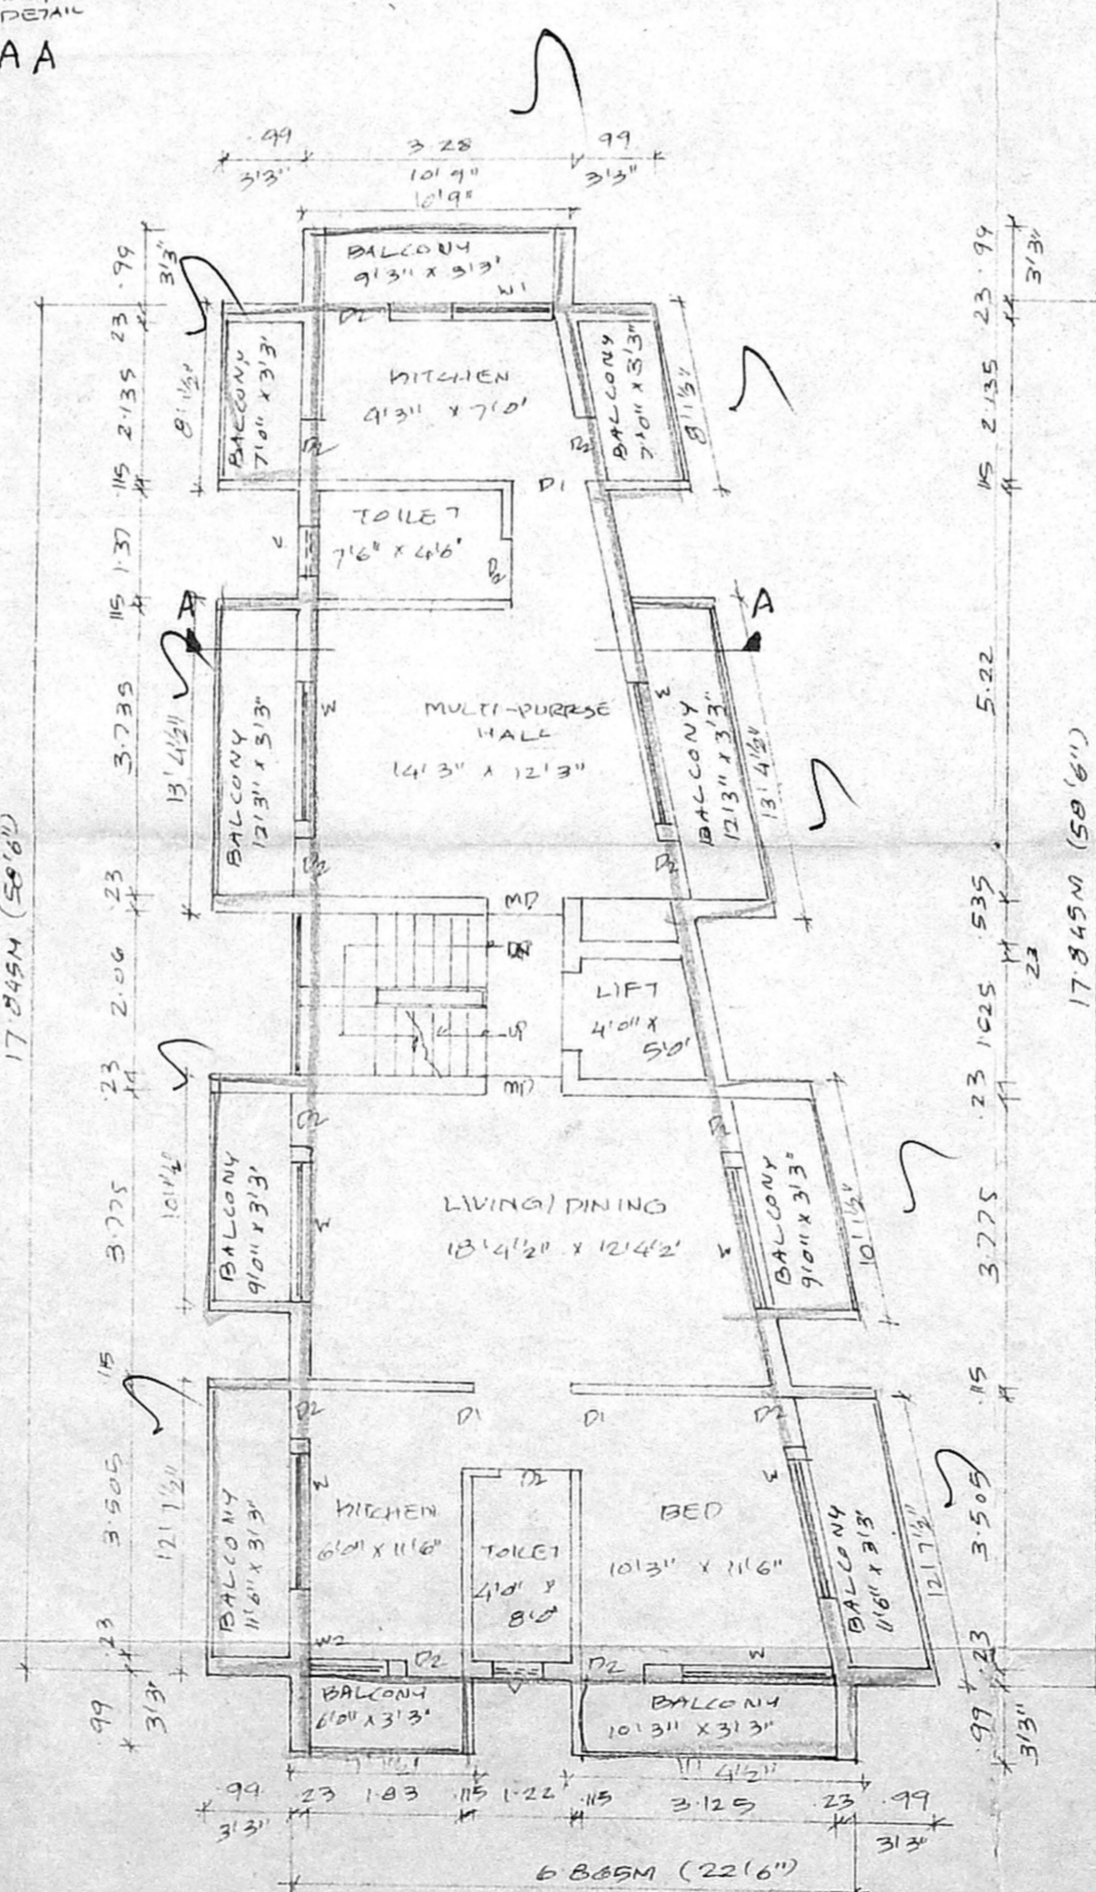

TYPICAL FLOOR PLAN
(FIRST, SECOND & THIRD)

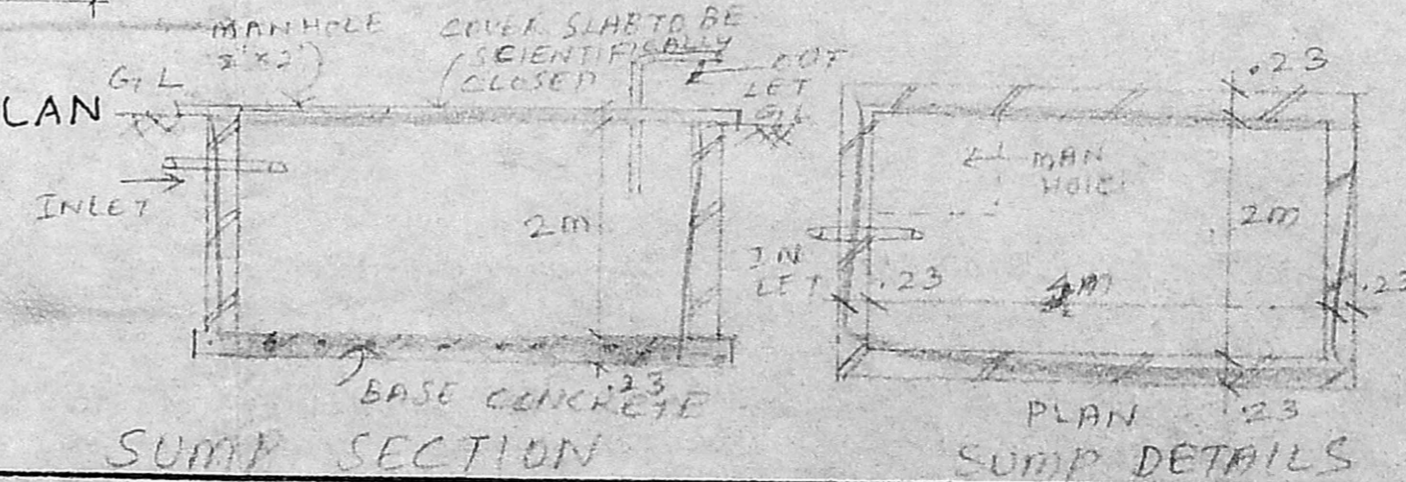

SUMP SECTION

PLAN SUMP DETAILS

PLAN SHOWING THE PROPOSED RESIDENTIAL BUILDING AT PLOT NO. 628. (DOOR NO. 85) 10th Street, ARIGNER ANNA NAGAR, CHENNAI-40. T.S. NO. 82 BLOCK NO. 5 OF PERIYAKUDAL VILLAGE S.NO. 1/3 1/4 and 2/2 Part

SPECIFICATION

FOUNDATION IN R.C.C 1:5:10
FLOORING IN R.C.C 1:4:8
ROOF SLAB IN R.C.C 1:2:4
BRICK WORK IN CM 1:5
PLASTERING IN CM 1:3

JOINERY

MD	MAIN DOOR	1-00 X 2-135
D1	DOOR	9-15 X 2-135
D2	DOOR	7-5 X 2-135
W	WINDOW	1-83 X 1-37
W'	WINDOW	9-15 X 1-37
V	VENTILATOR	6-1 X 6-1

AREA	20 FT	30 M
PLOT AREA	3920.0	327.14
GROUND FLOOR	972.50	90.47
FIRST FLOOR	1355.24	126.06
SECOND FLOOR	1355.24	126.06
THIRD FLOOR	1355.24	126.06
TOTAL AREA	5038.28	468.65
PLOT COVERAGE	38.5%	
F.F.I	1.43	

REFERENCE

PROPOSAL	
ROAD	
BOUNDARY	

OWNER

K. SELVAM, B.E. AMIE C. Eng (I) AI.
Consulting Civil Engineer, Chartered Engineer
Approved Valuer & Licensed Surveyor
Cl. ss-I. R. g. No. 82/2000-20001
Corporation of Chennai.
No. 1-9, Megapattar East,
CHENNAI-600 050.
LICENSED SURVEYOR 164