
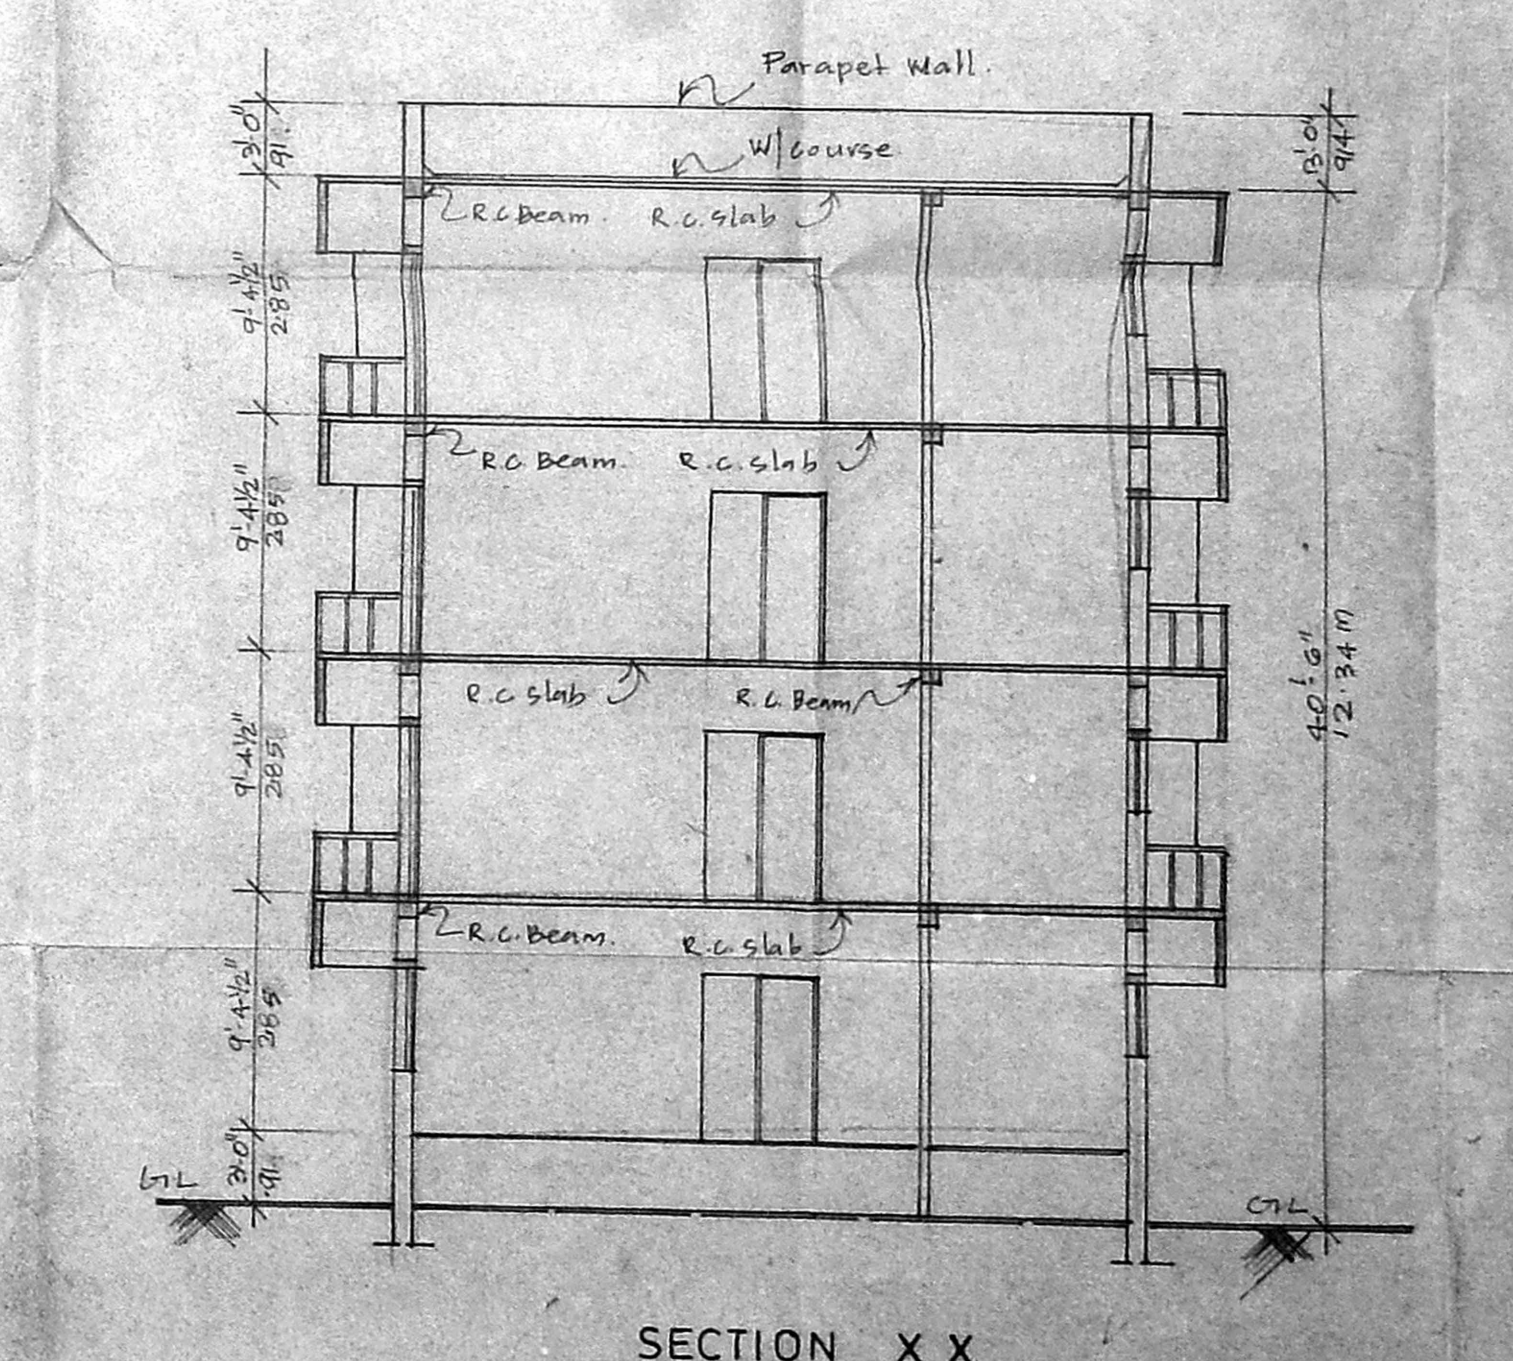
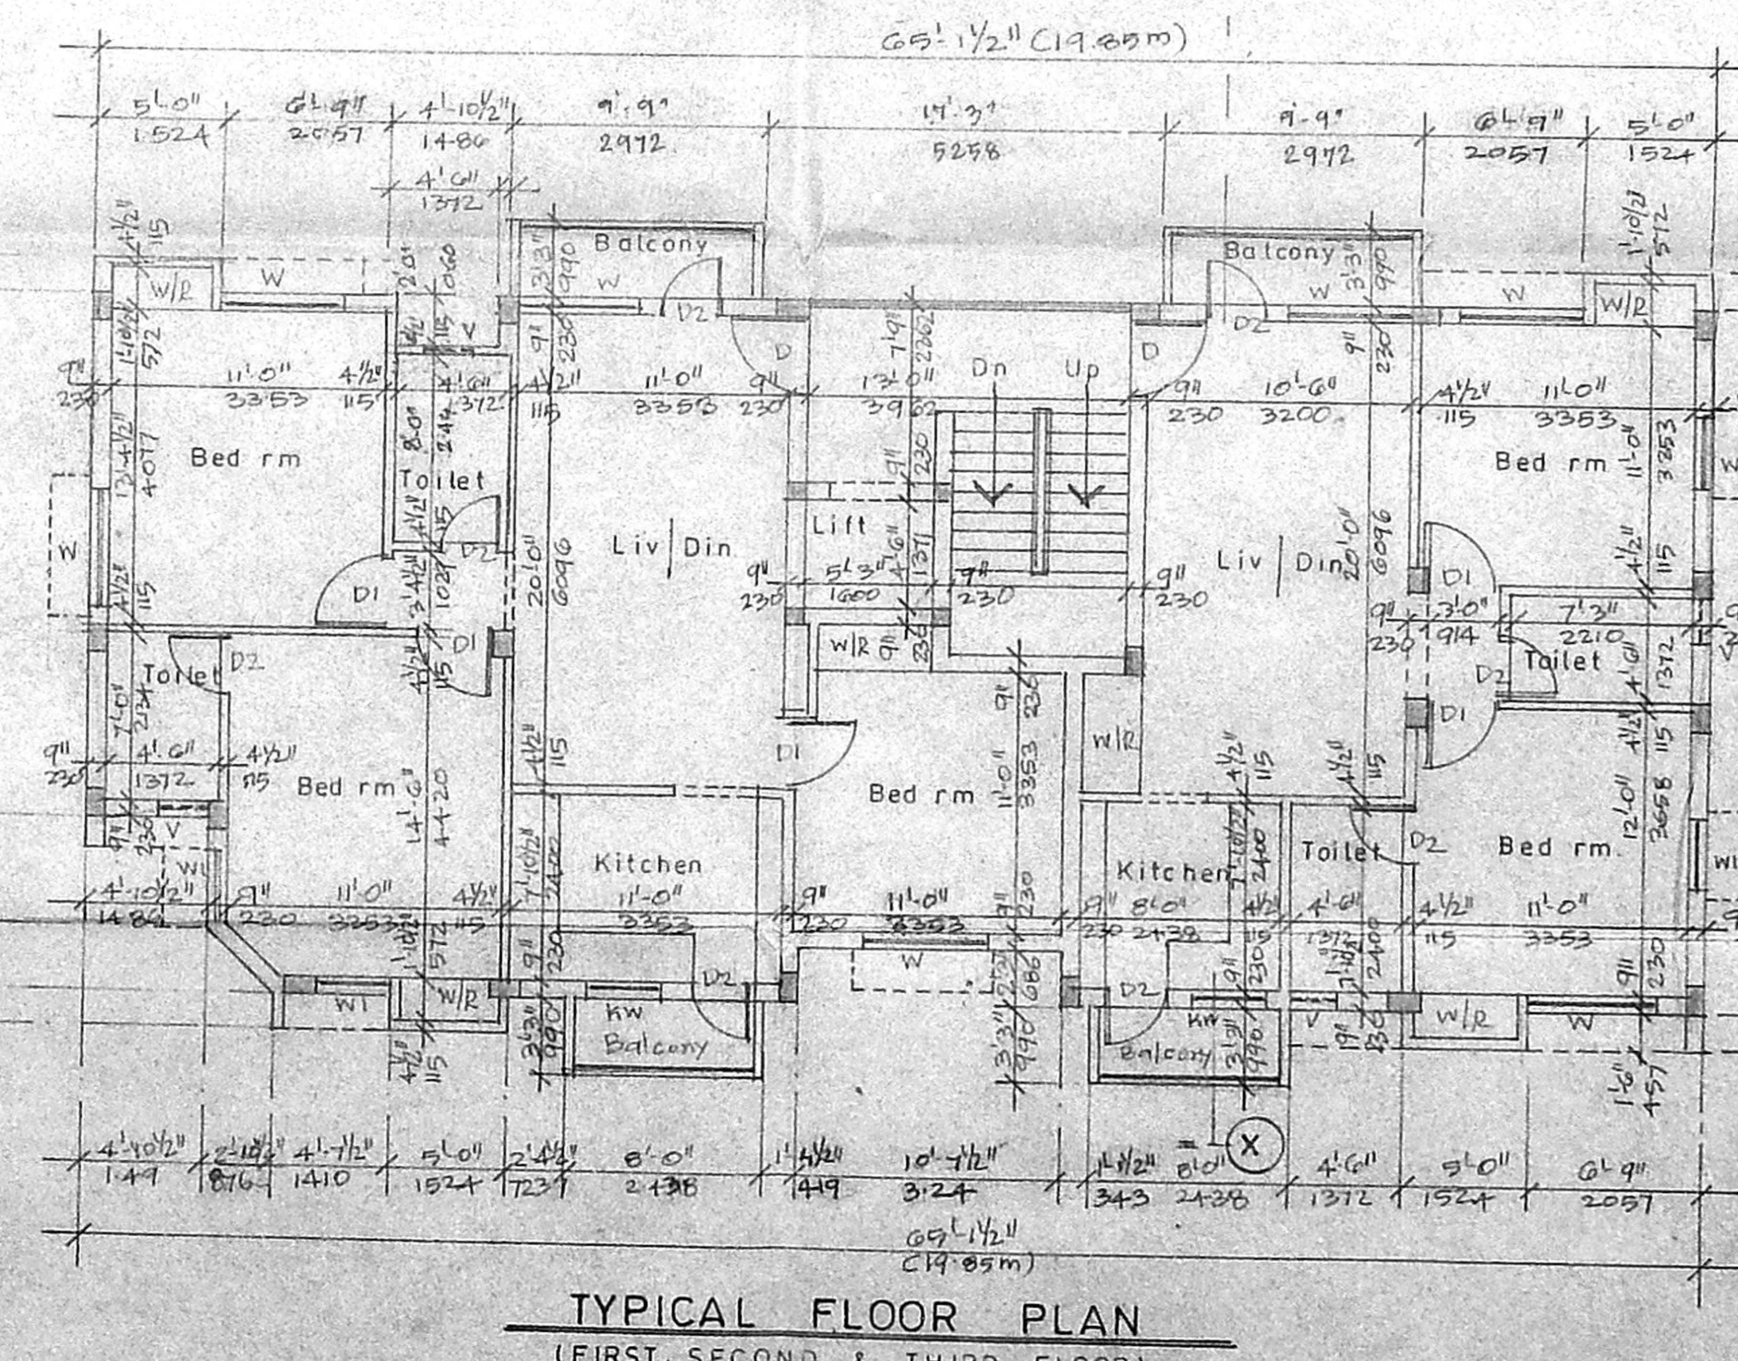
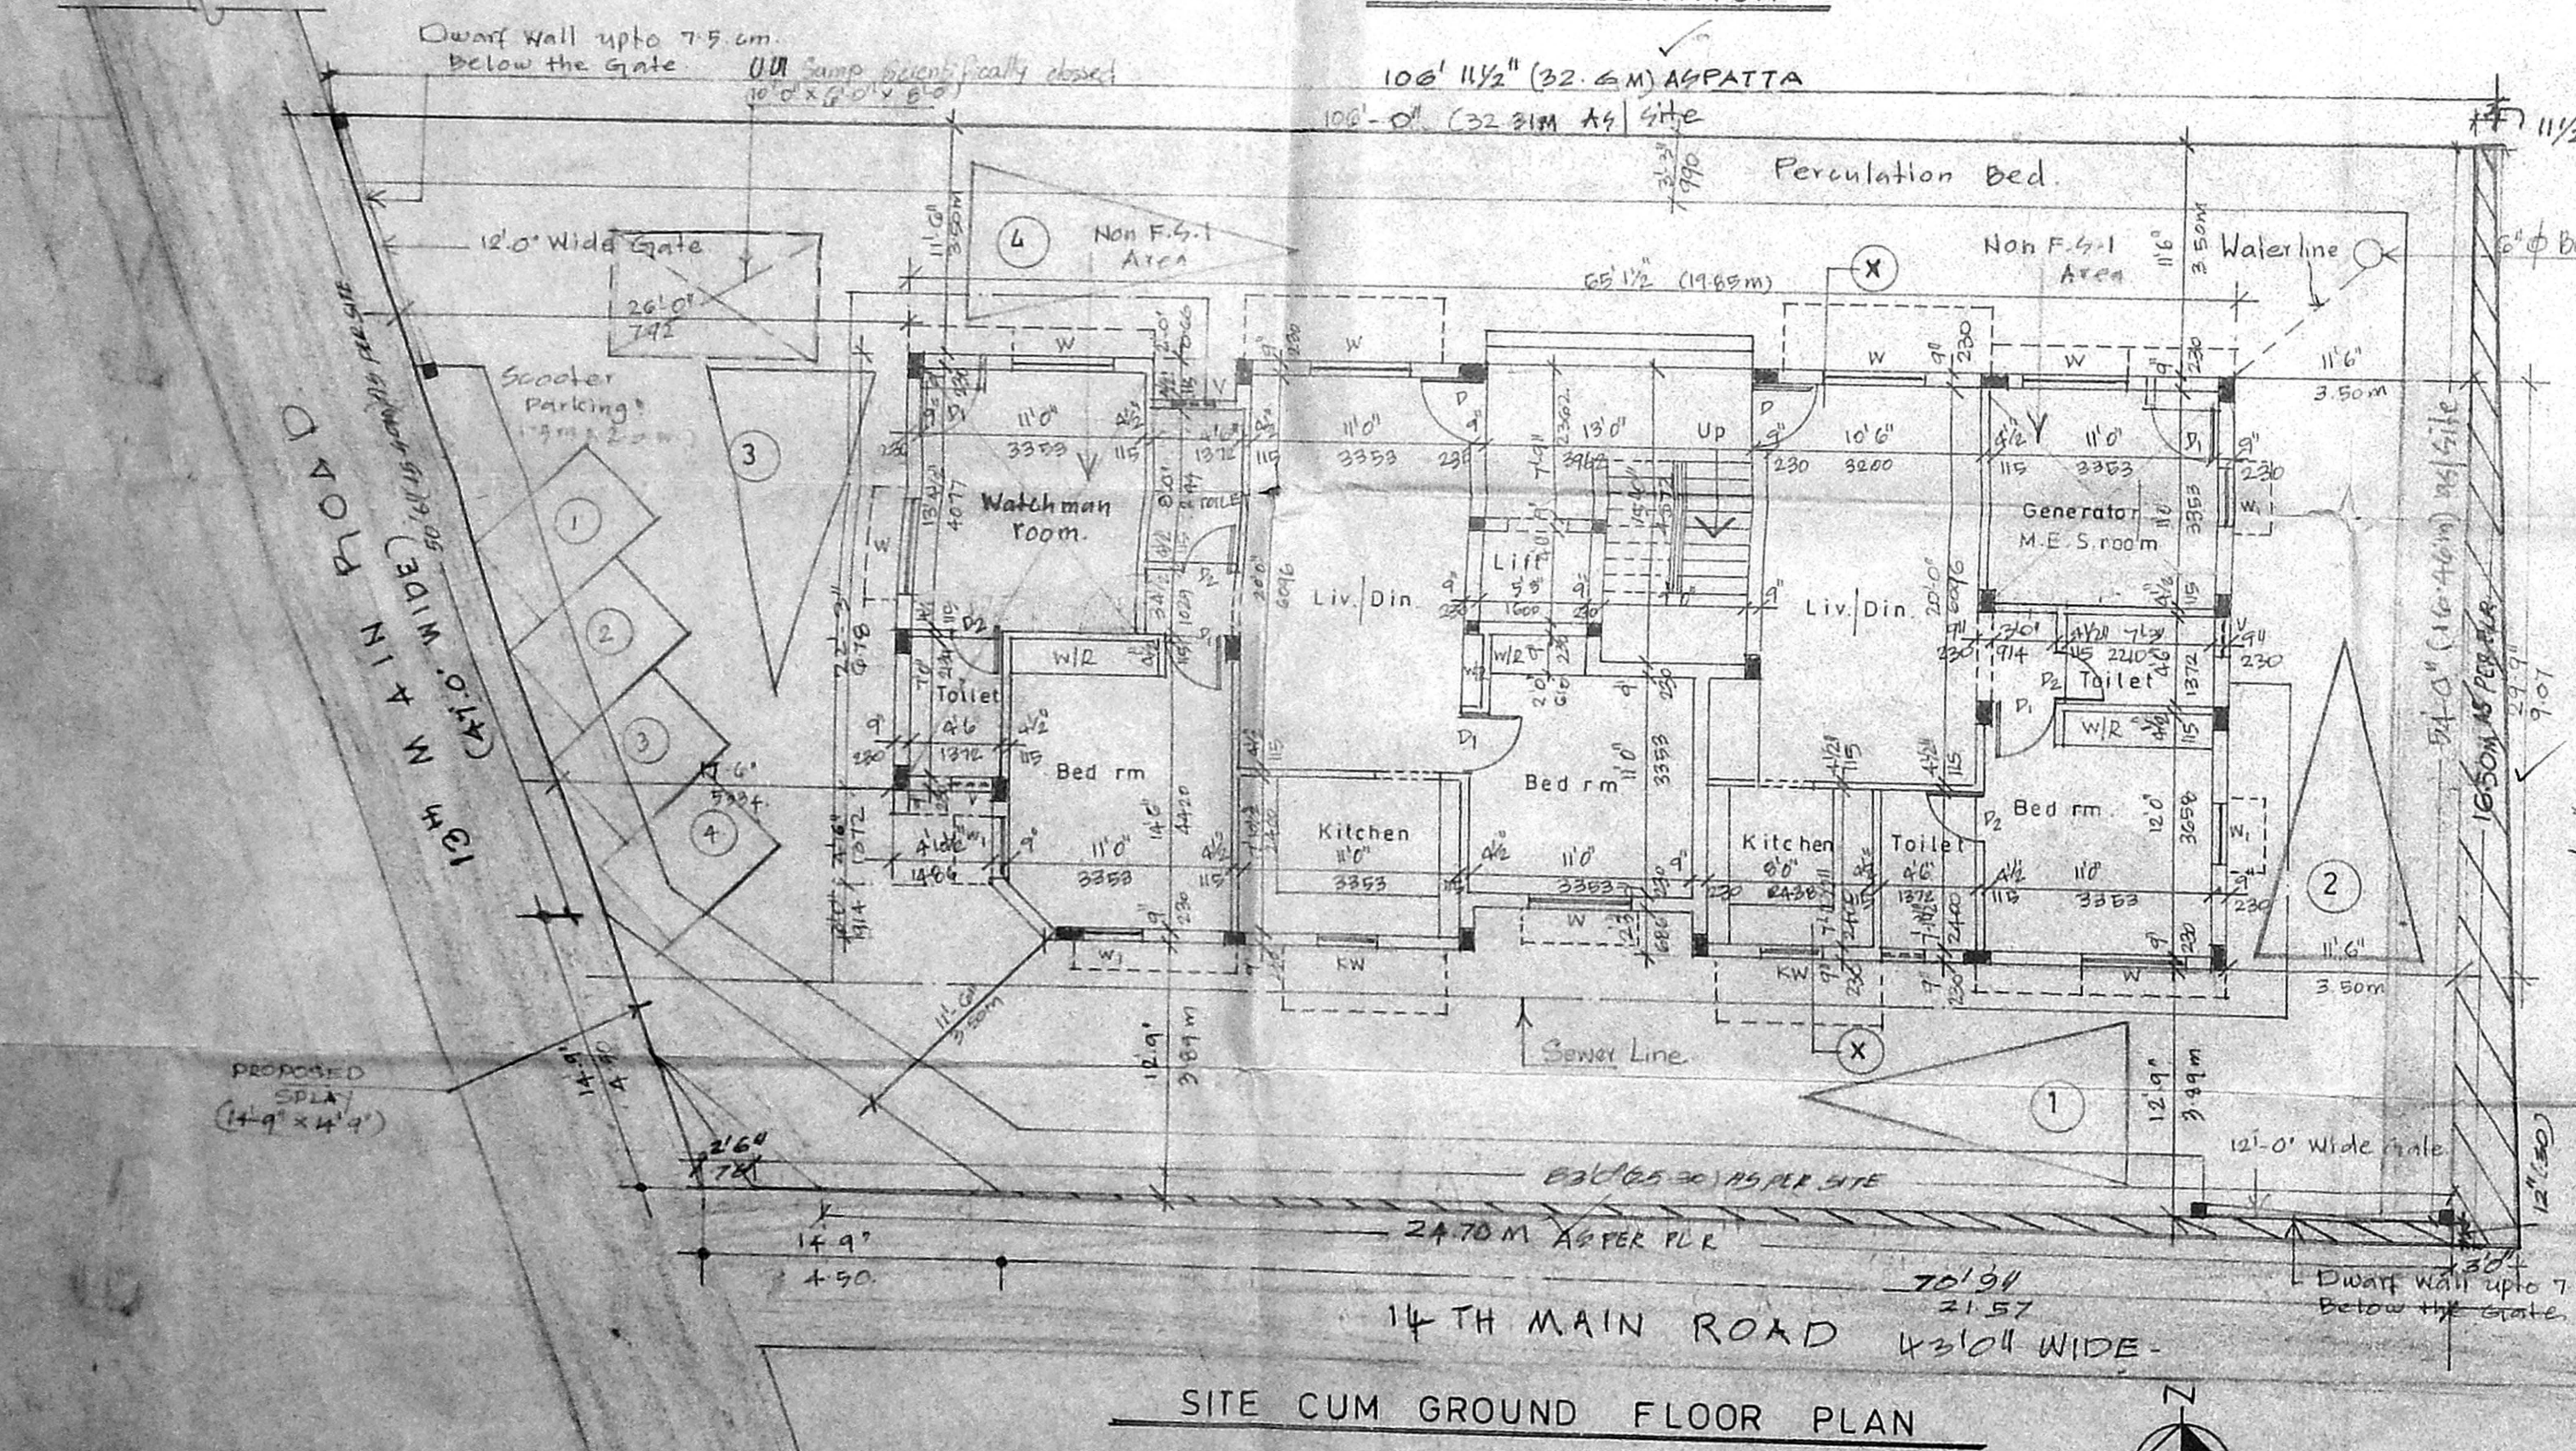
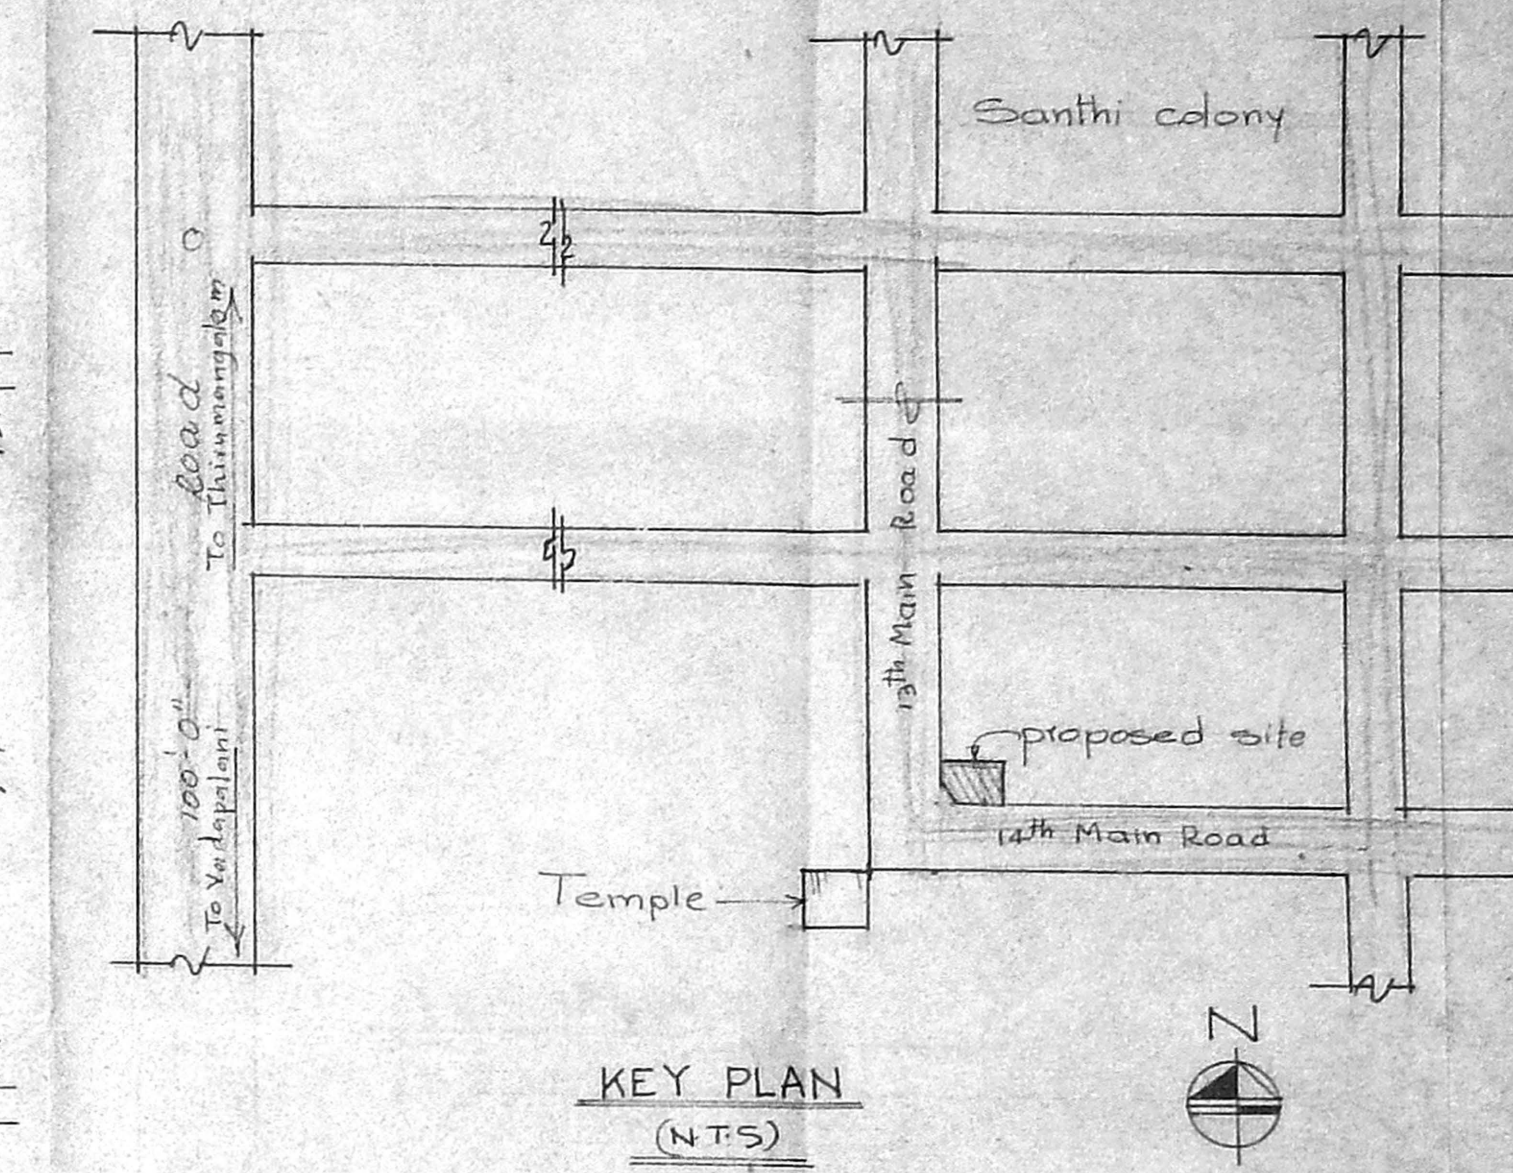
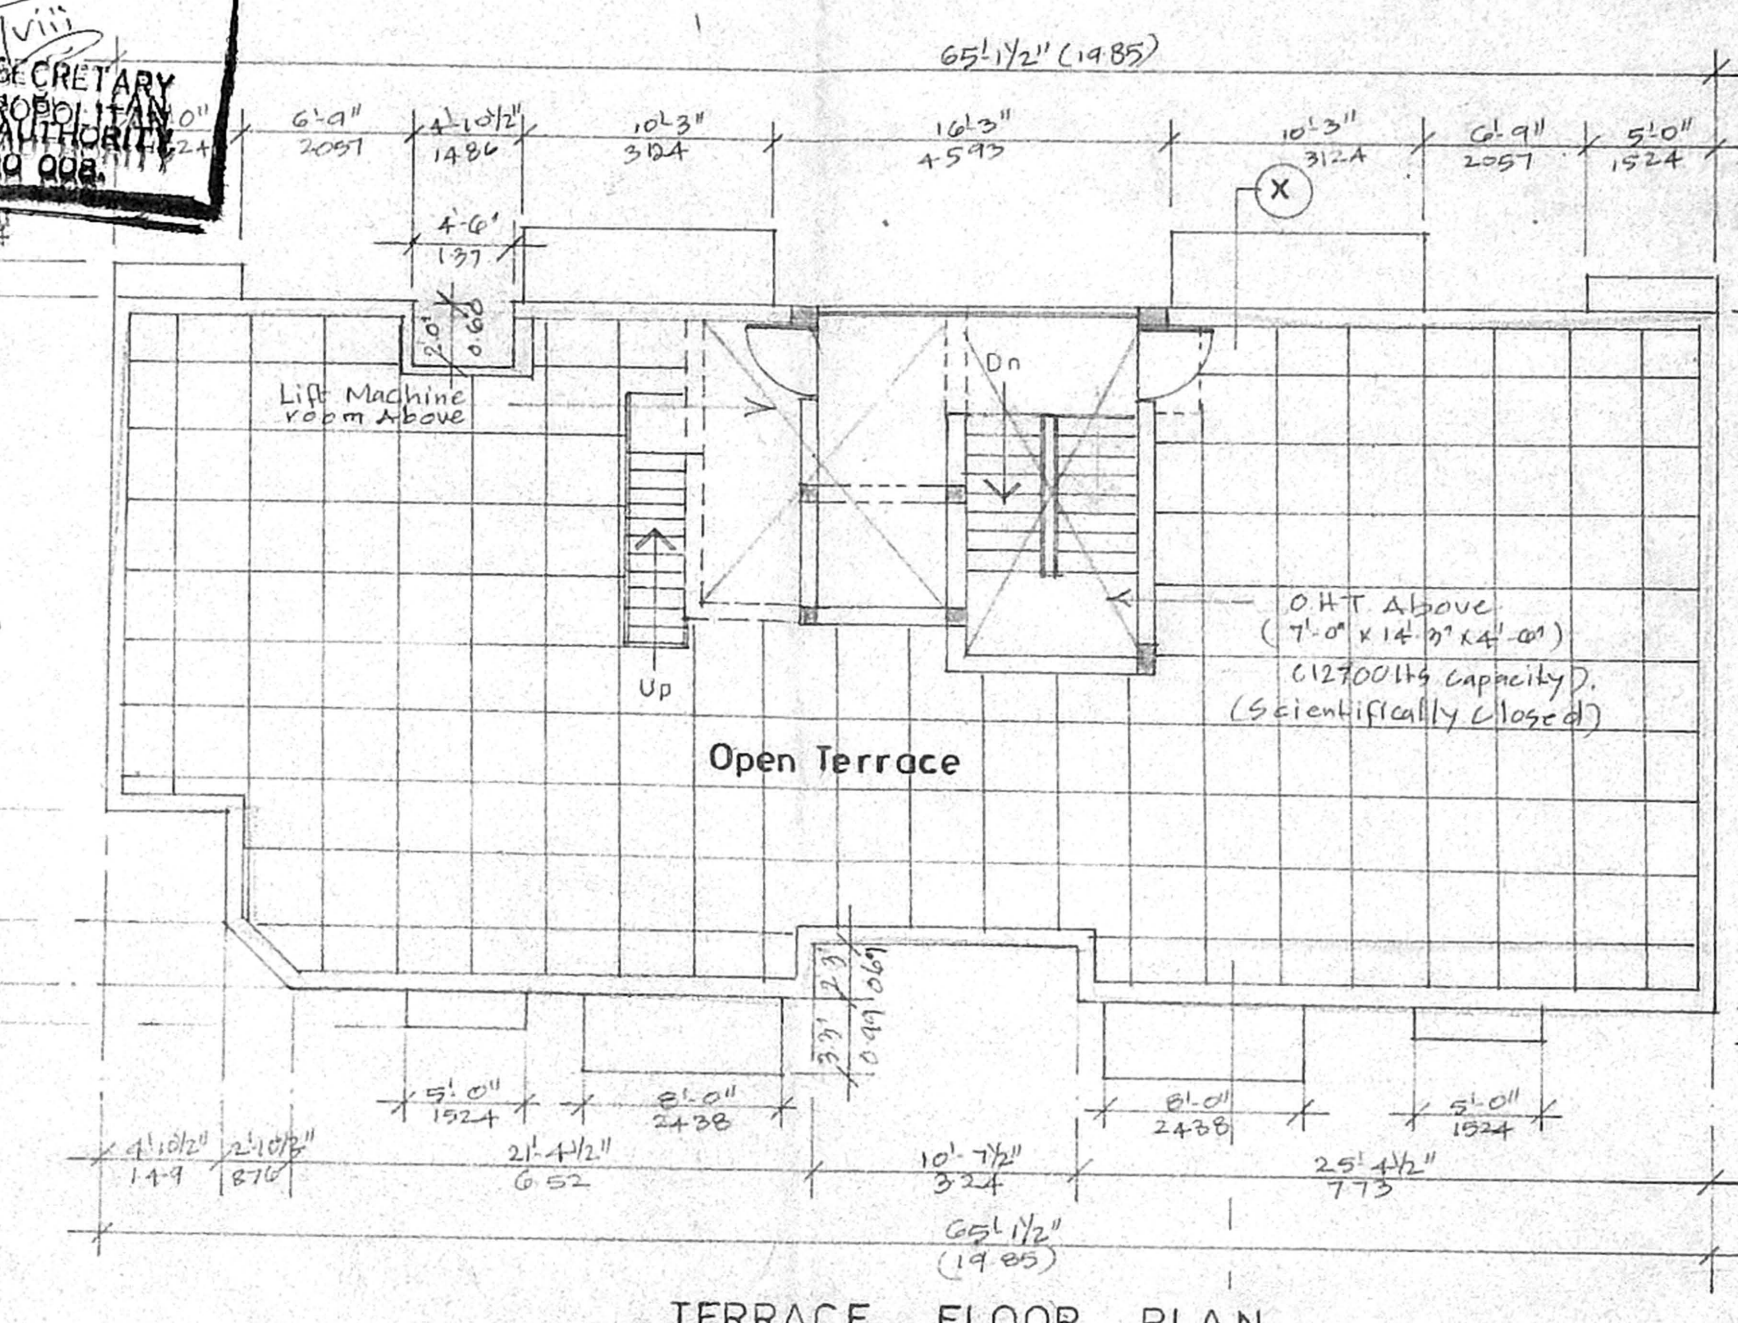
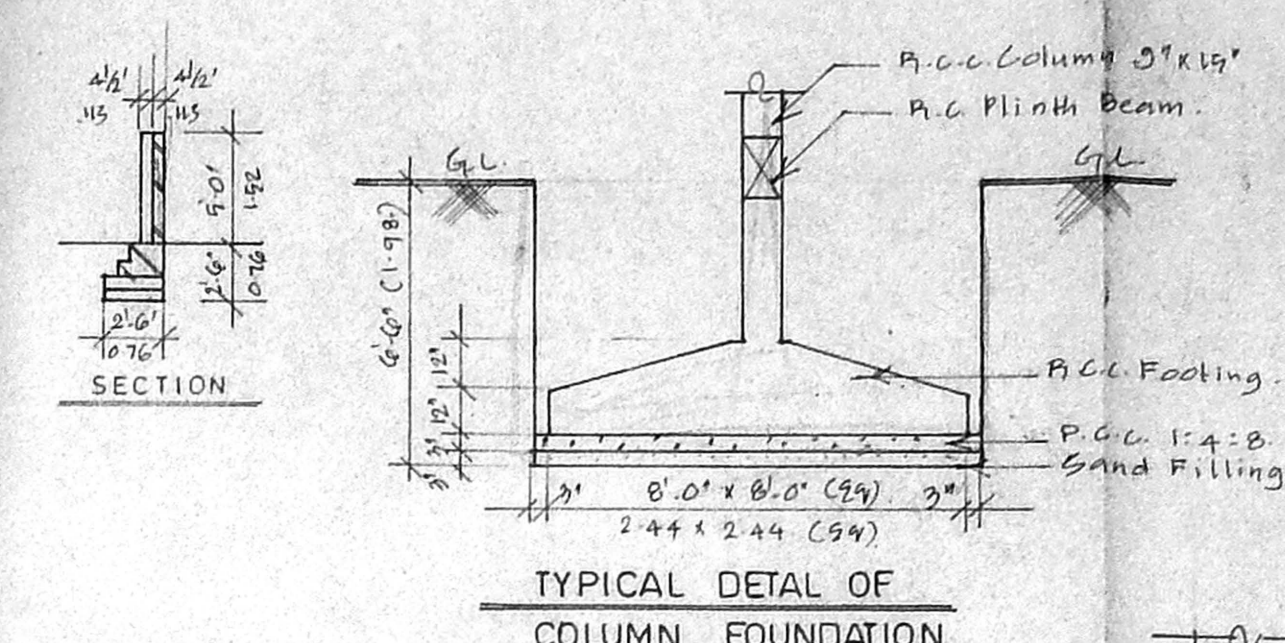


B/SP. Bldg 286/200  
**APPROVED**  
 SUBJECT TO THE CONDITIONS IN THIS OFFICE LETTER.  
 No. 63/322/20  
 Date 10.8.00  
**FOR MEMBER SECRETARY CHENNAI METROPOLITAN DEVELOPMENT AUTHORITY CHENNAI-600 008.**

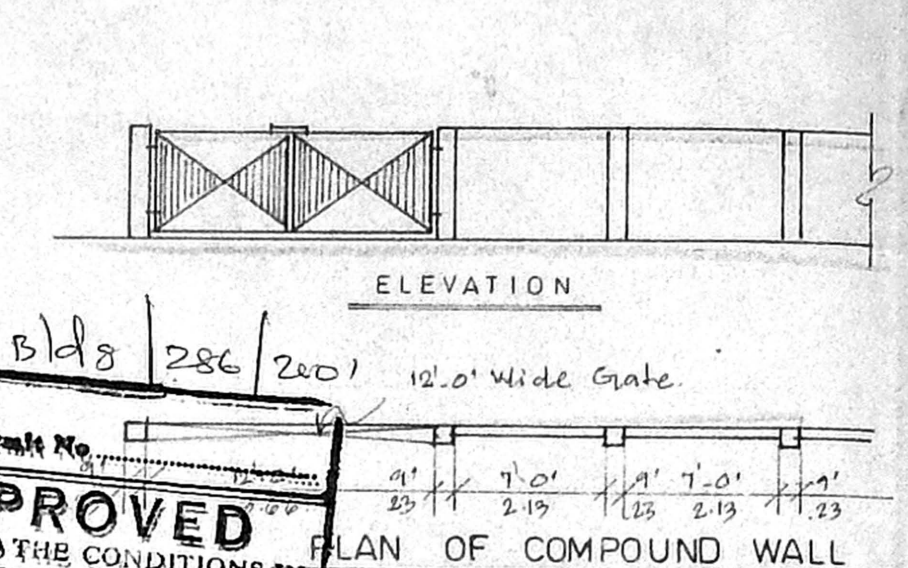

**Schedule of Joinery:**

No	Width	Height	Description
D	3' 3"	7' 0"	Door
D1	3' 0"	7' 0"	"
D2	2' 6"	7' 0"	"
W	5' 0"	4' 6"	Window
W1	3' 0"	4' 6"	kitchen window
kw	3' 0"	3' 0"	"
V	2' 0"	2' 0"	Ventilator

**Specification:**

1. P.C.C. 1:4:8
2. P.C.C. 1:4:8
3. 2" x 2" x 2" x 2"
4. 1/2" x 1/2" x 1/2" x 1/2"
5. Plan of the building in the site
6. Plan of the building in the site
7. Work to be done in the site
8. The O.H.T. is Scientificallly closed
9. The U.H.T. is Scientificallly closed
10. A.P.S. in ground floor rise 2' 0"

**CMDA (B) No. 1/1**  
**C.No. 286/200**  
 Date 10.8.00

**Area Statement:** 59 ft x 59 ft

**Plot Area:** 5932.17 : 467.5

**Proposed Construction:**

Ground Floor Area : 1517.00 : 140.93

First Floor Area : 2009.07 : 186.65

Second Floor Area : 2009.07 : 186.65

Third Floor Area : 2009.07 : 186.65

**Total Builtup Area:** 7544.21 : 700.87

F.S.I. Applied For : 1-497

**Plot Coverage :** 40%

**Non F.S.I. Area :** 346.64 : 32.81

**Owner:**  
Srinivasan

**Legend:**

- Proposed Construction
- Boundary Line
- R.O.A.S.
- Sewer Line
- Water Line

**Job Title:**

Proposed Apartments at  
 Plot No: 3066 D No.2 14th Main road  
 Anna Nagar, Chennai-40  
 Bearing S No. 207 (Part)  
 T.S.No. 20, Block No. 30,  
 Koyambedu Village,  
 Chennai.

Scale : 1" = 8'-0" Date : 14.11.2000

**Licensed Surveyor:**  
 V. Srinivasan  
**V. SRINIVASAN, A.I.A.,**  
 Registered Architect - CA/66/19755  
 Licensed Surveyor - Corporation of Chennai  
 R.A. 364  
 6, South Road, W. C.I.T. Nagar  
 Chennai - 600 036, Phone: 433 82 62