



CMDA (B) 149 No. 1  
 C.No. B3 890 2450 1  
 Asst. Surveyor  
 P. A.  
 28/1/01  
 AP.


B) Sp. B) 28 140 200  
 Planning Permit No.  
**APPROVED**  
 SUBJECT TO THE CONDITIONS IN  
 THIS OFFER LETTER.  
 No. 63 1890 2001 Date 5.2.01  
 FOR MEMBER SECRETARY  
 CHENNAI METROPOLITAN  
 DEVELOPMENT AUTHORITY  
 CHENNAI-600 008.

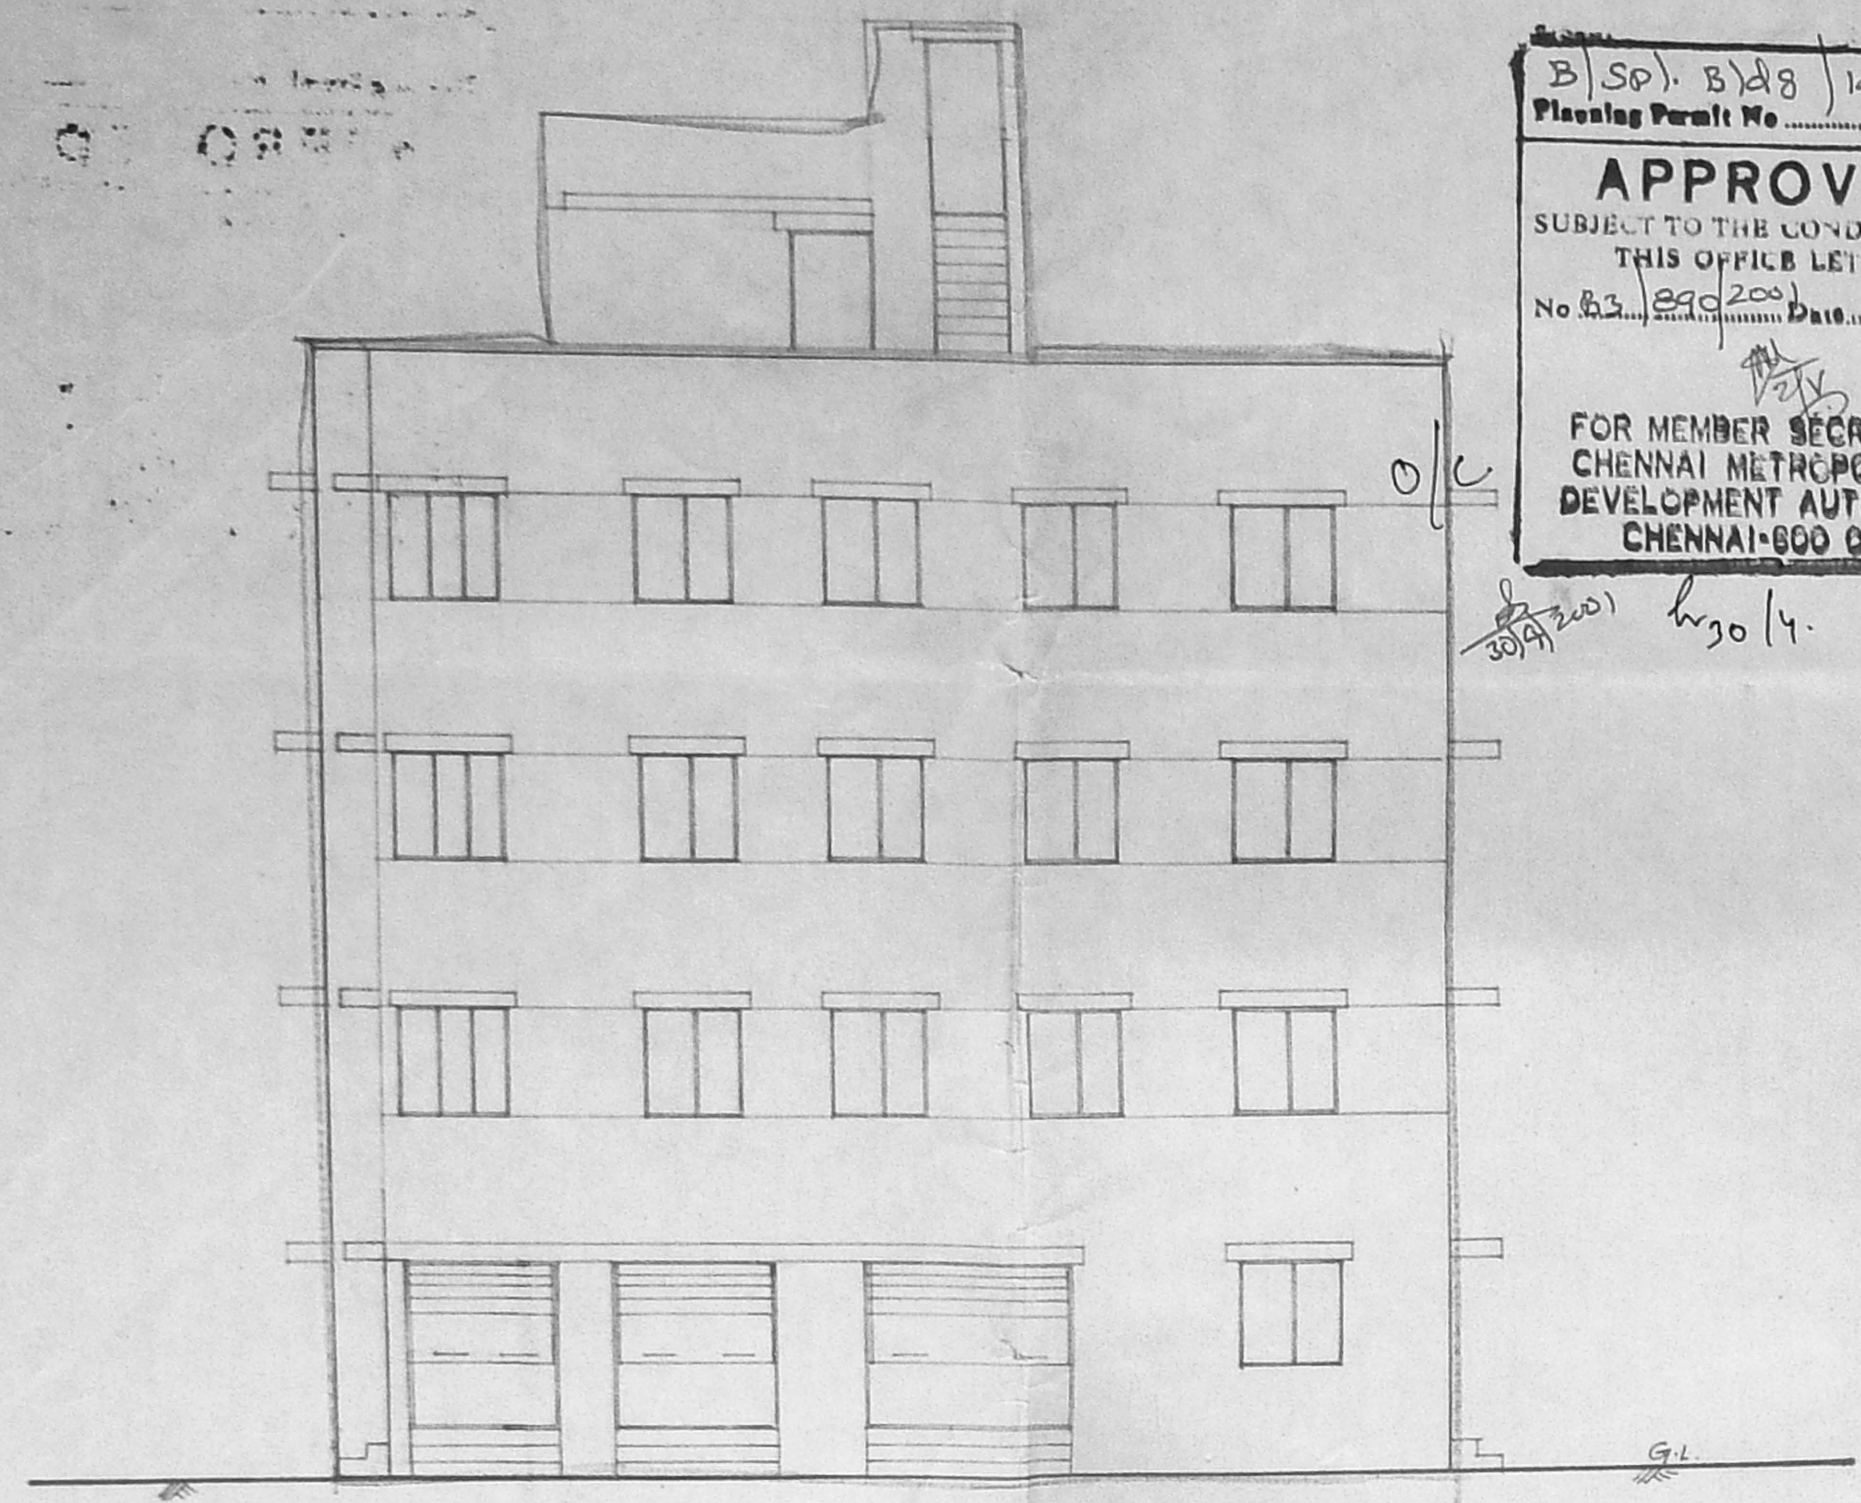

FRONT ELEVATION.

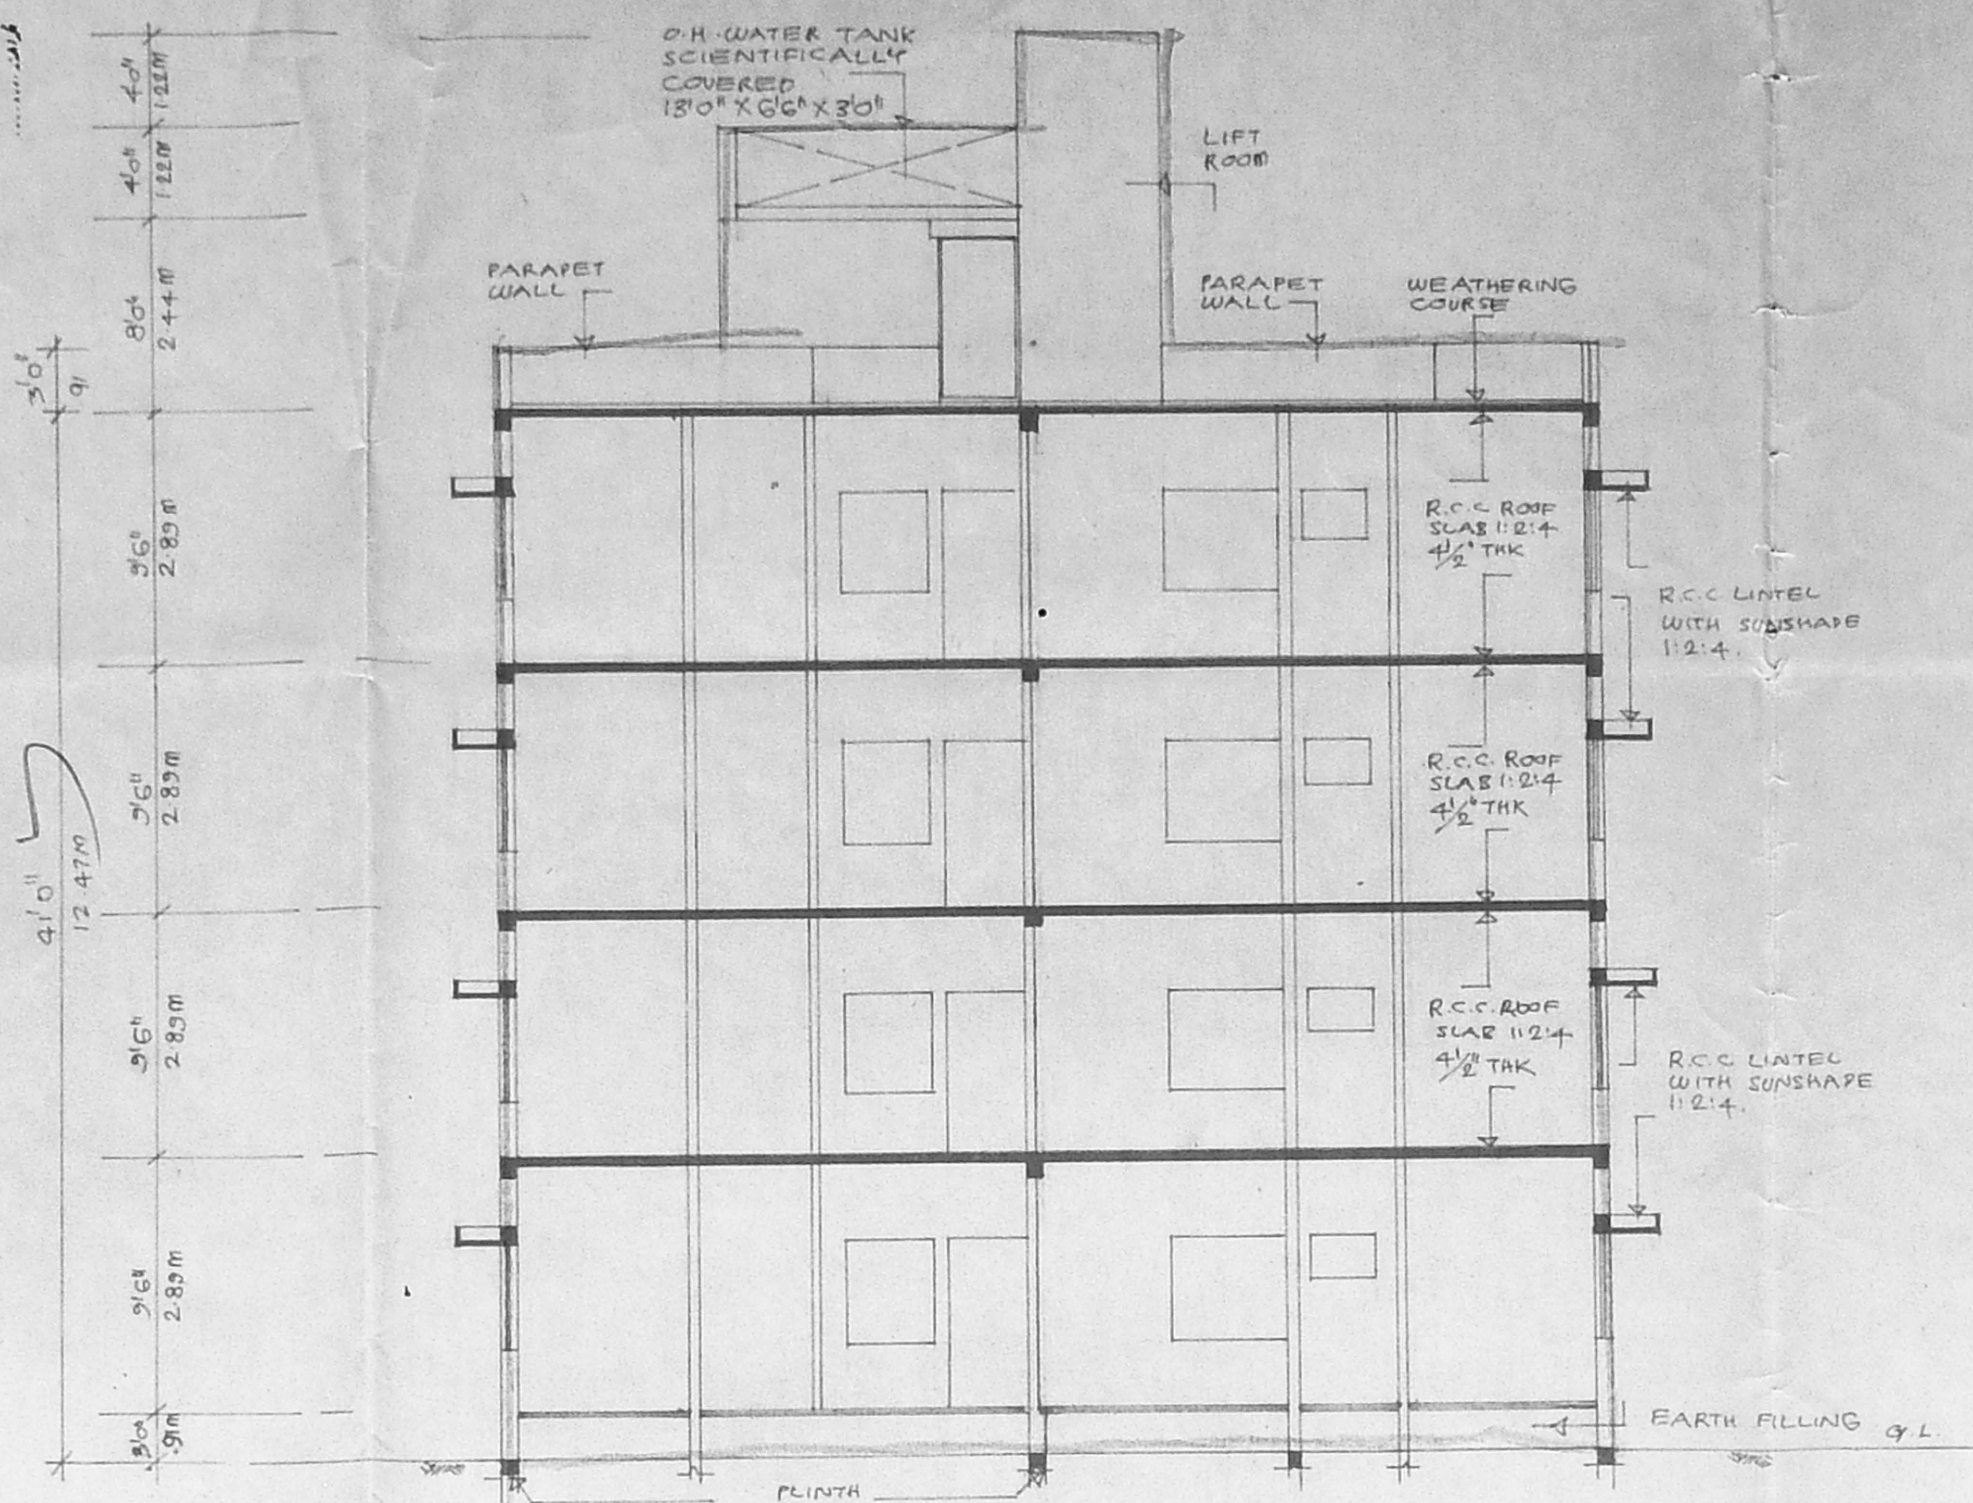

SECTION ON 'A-A'.

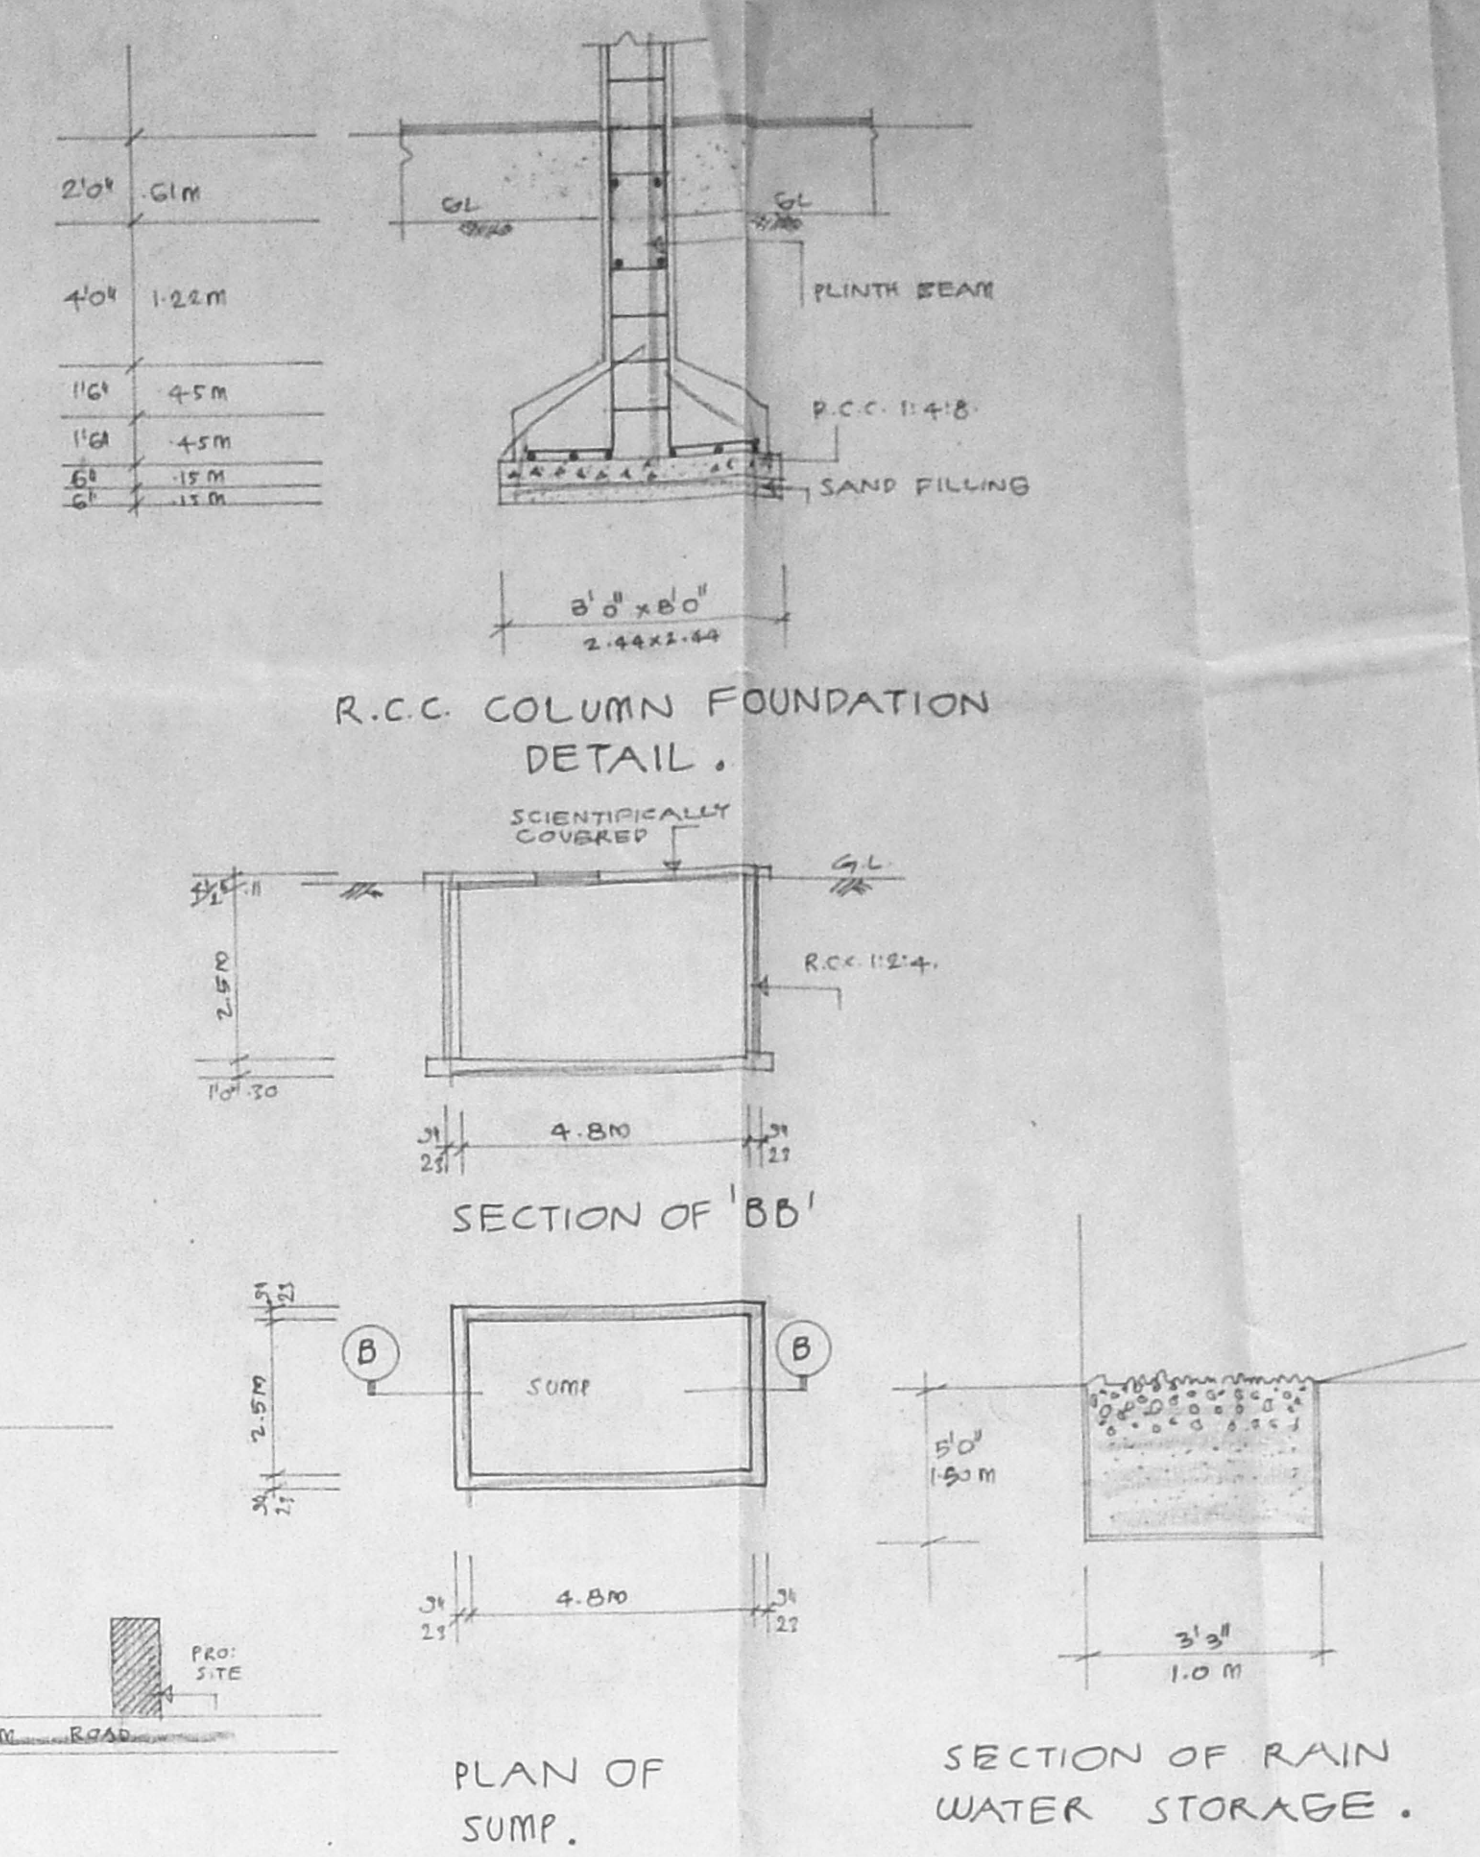

R.C.C. COLUMN FOUNDATION DETAIL.

SECTION OF 'BB'

PLAN OF SUMP.

SECTION OF RAIN WATER STORAGE.

KEY PLAN, N.T.S.

11-6  
 46-6  
 16-12  
 74.1/2

JOINERIES.


D DOOR	3'6" x 7'0"	1.00	X 2.12
DE DOOR	3'0" x 7'0"	31	X 2.18
W WINDOW	2'0" x 4'0"	70	X 1.77
V WINDOW	4'0" x 4'0"	15	X 1.87
V VENTILATOR	2'0" x 2'0"	75	X 7.6

COLOUR INDEX:

PROPOSED ROAD	
BOUNDARY	


AREA STATEMENT:

TOTAL PLOT AREA:	862.50 SQM
D.F. AREA:	289.34 SQM
F.F. AREA:	328.00 SQM
2ND F. AREA:	328.00 SQM
3RD F. AREA:	328.00 SQM
TOTAL AREA:	1283.34 SQM
PLOT COVERAGE:	38%
F.S.I.	1.49

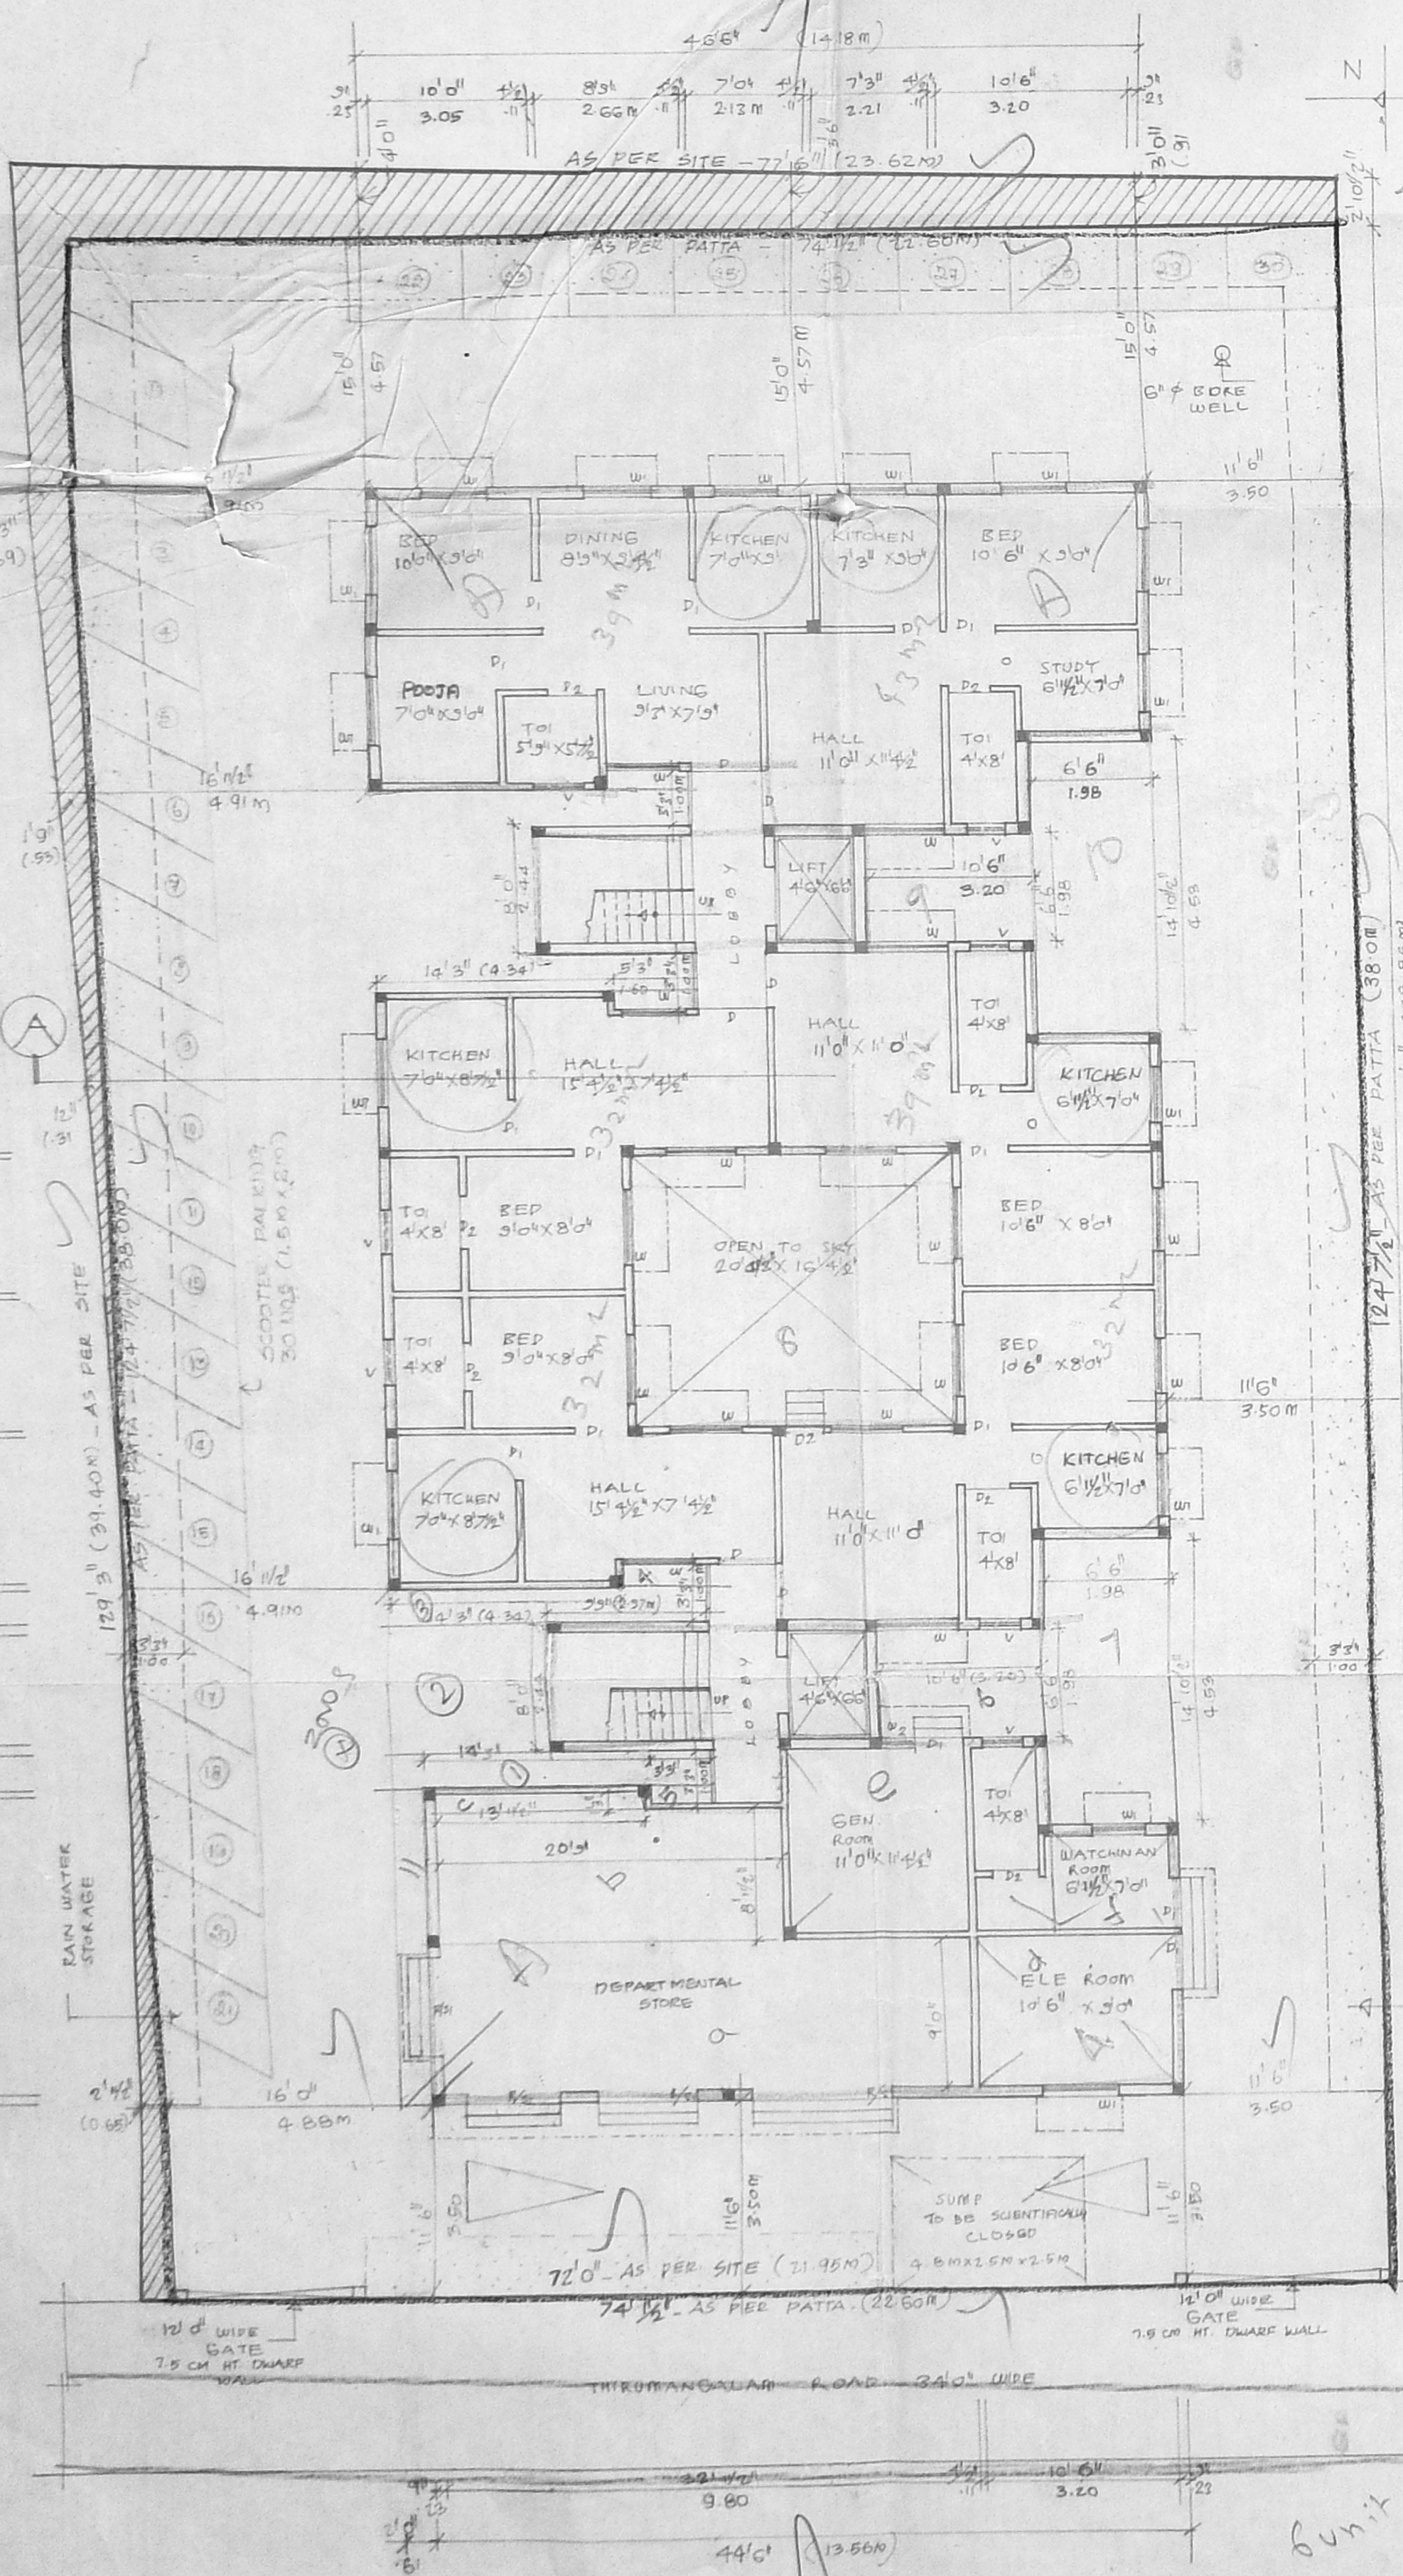


GROUND FLOOR PLAN CUM SITE PLAN.

15'-0"  
 11'-10"  
 3'-2"

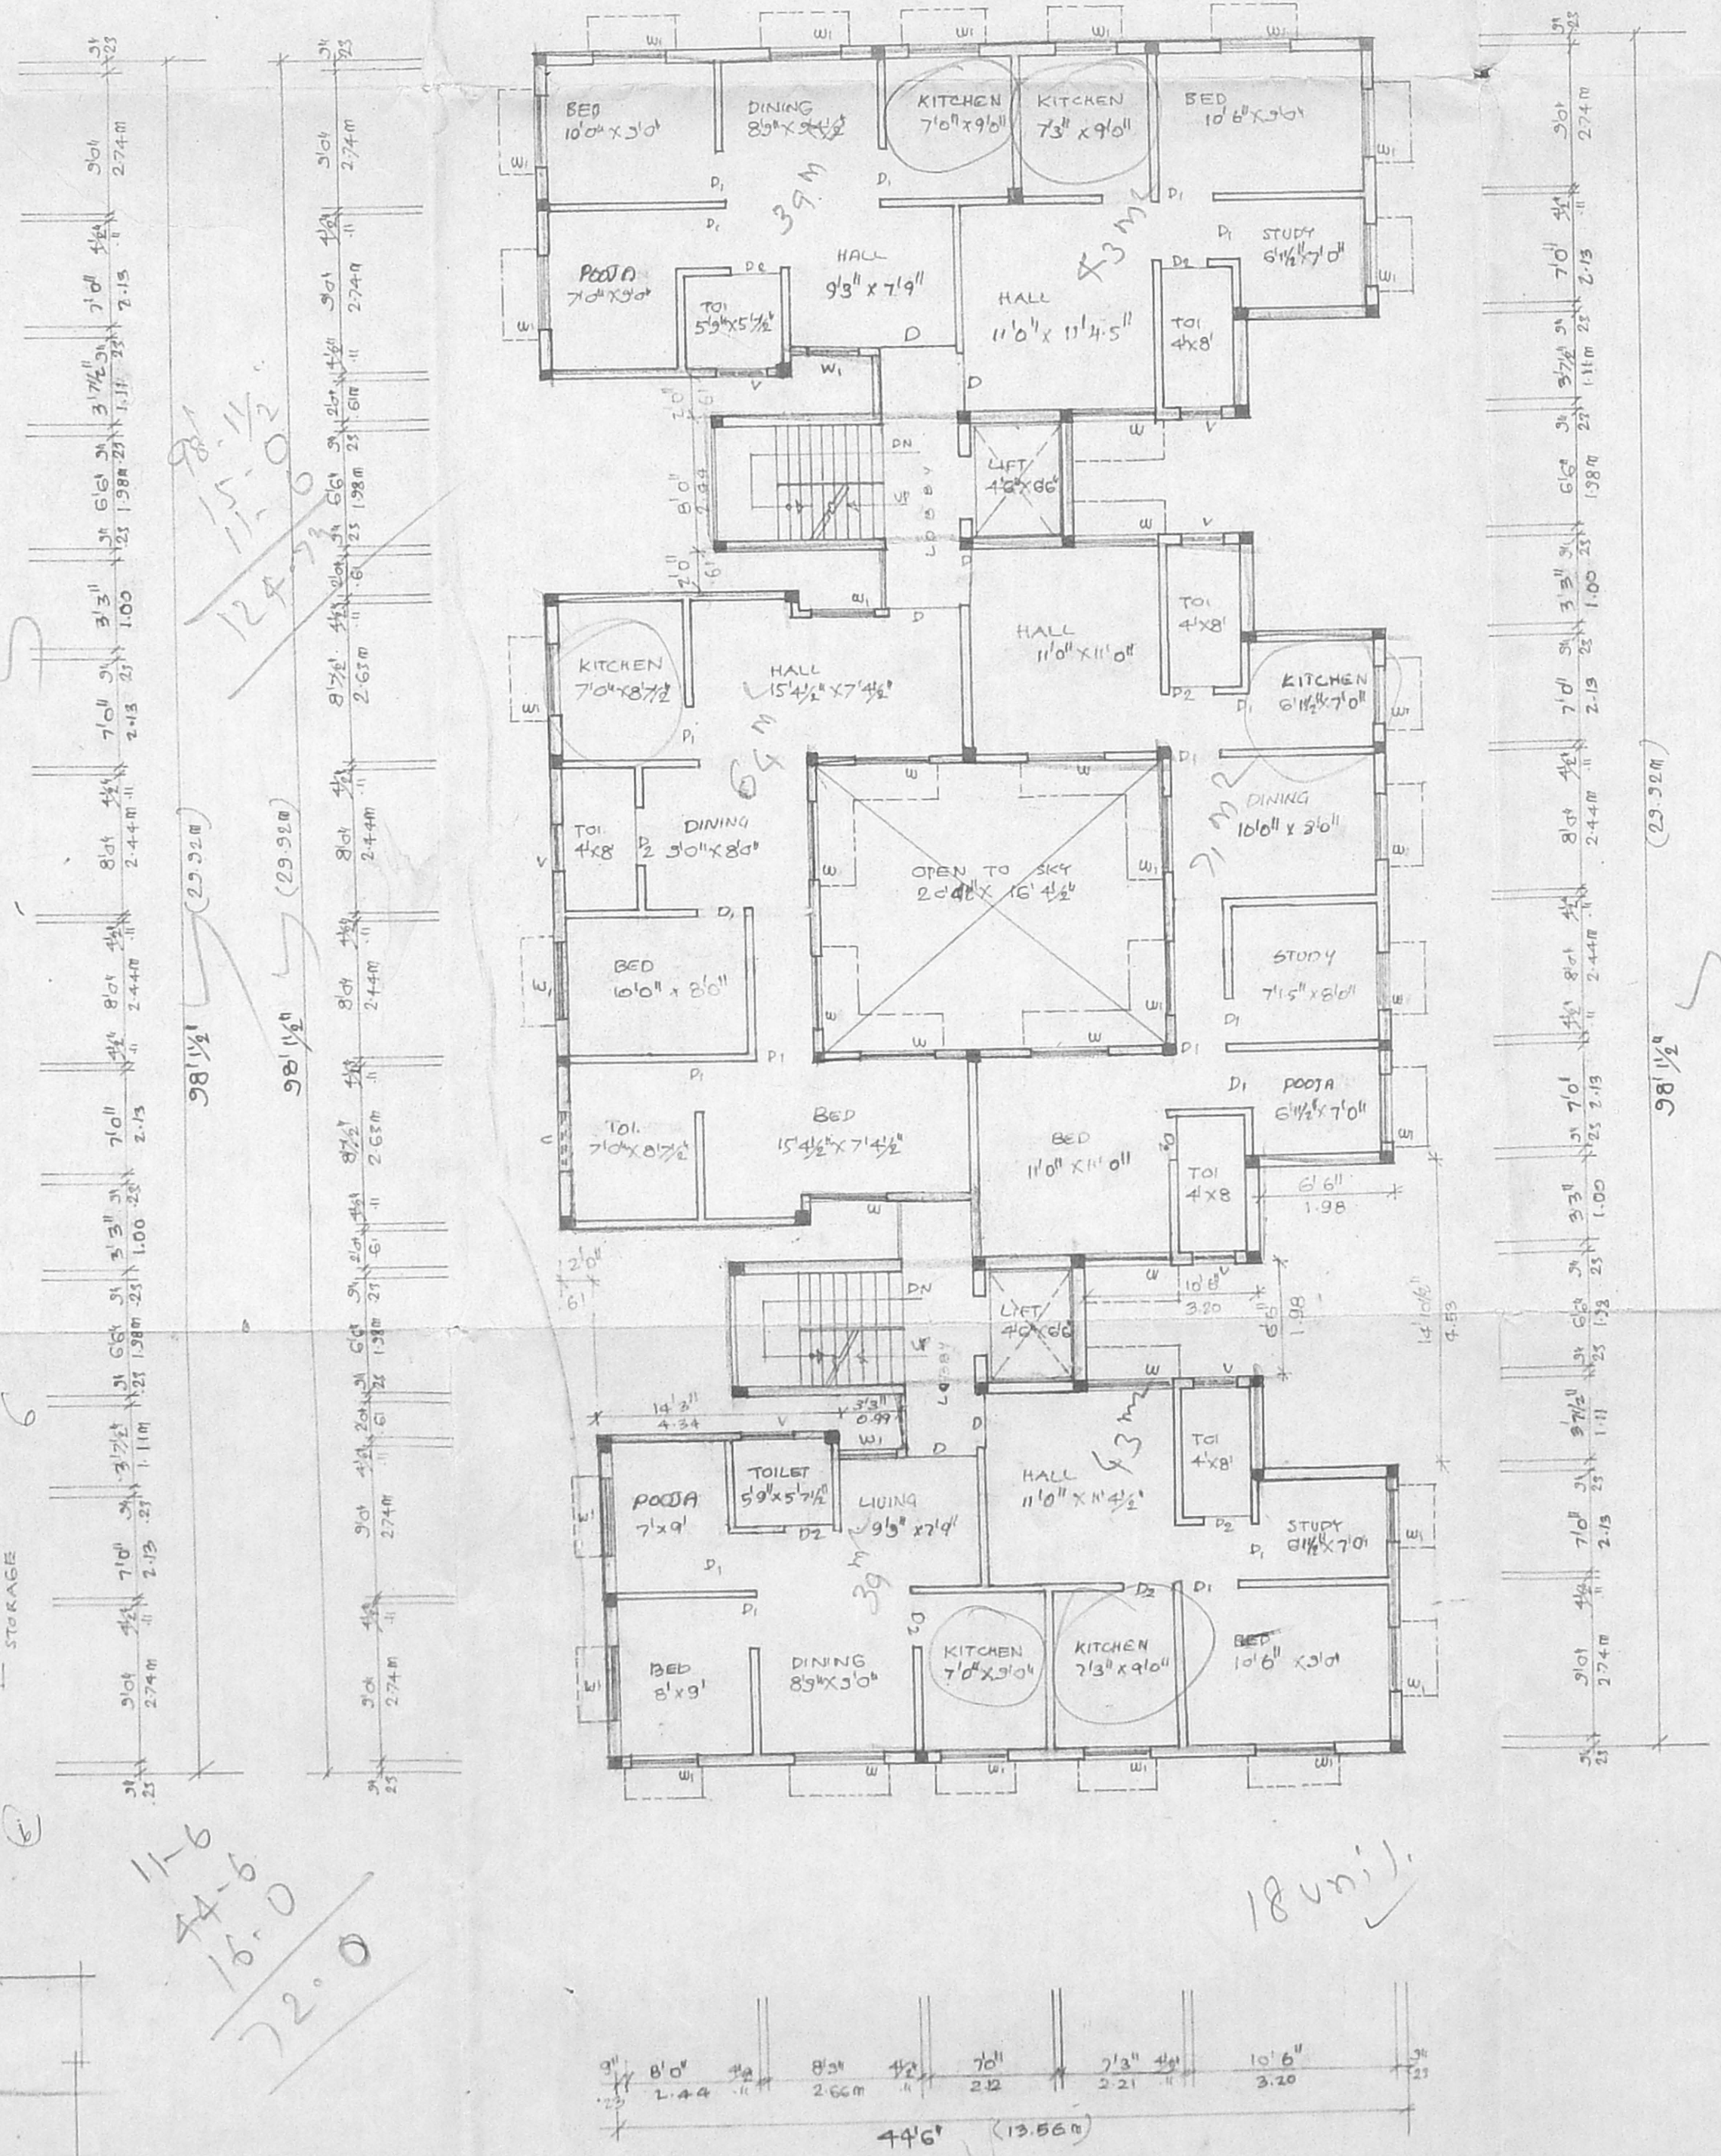

TYPICAL FLOOR PLAN 2ND, 3RD PLAN.

11-6  
 46-6  
 16-0  
 72-0

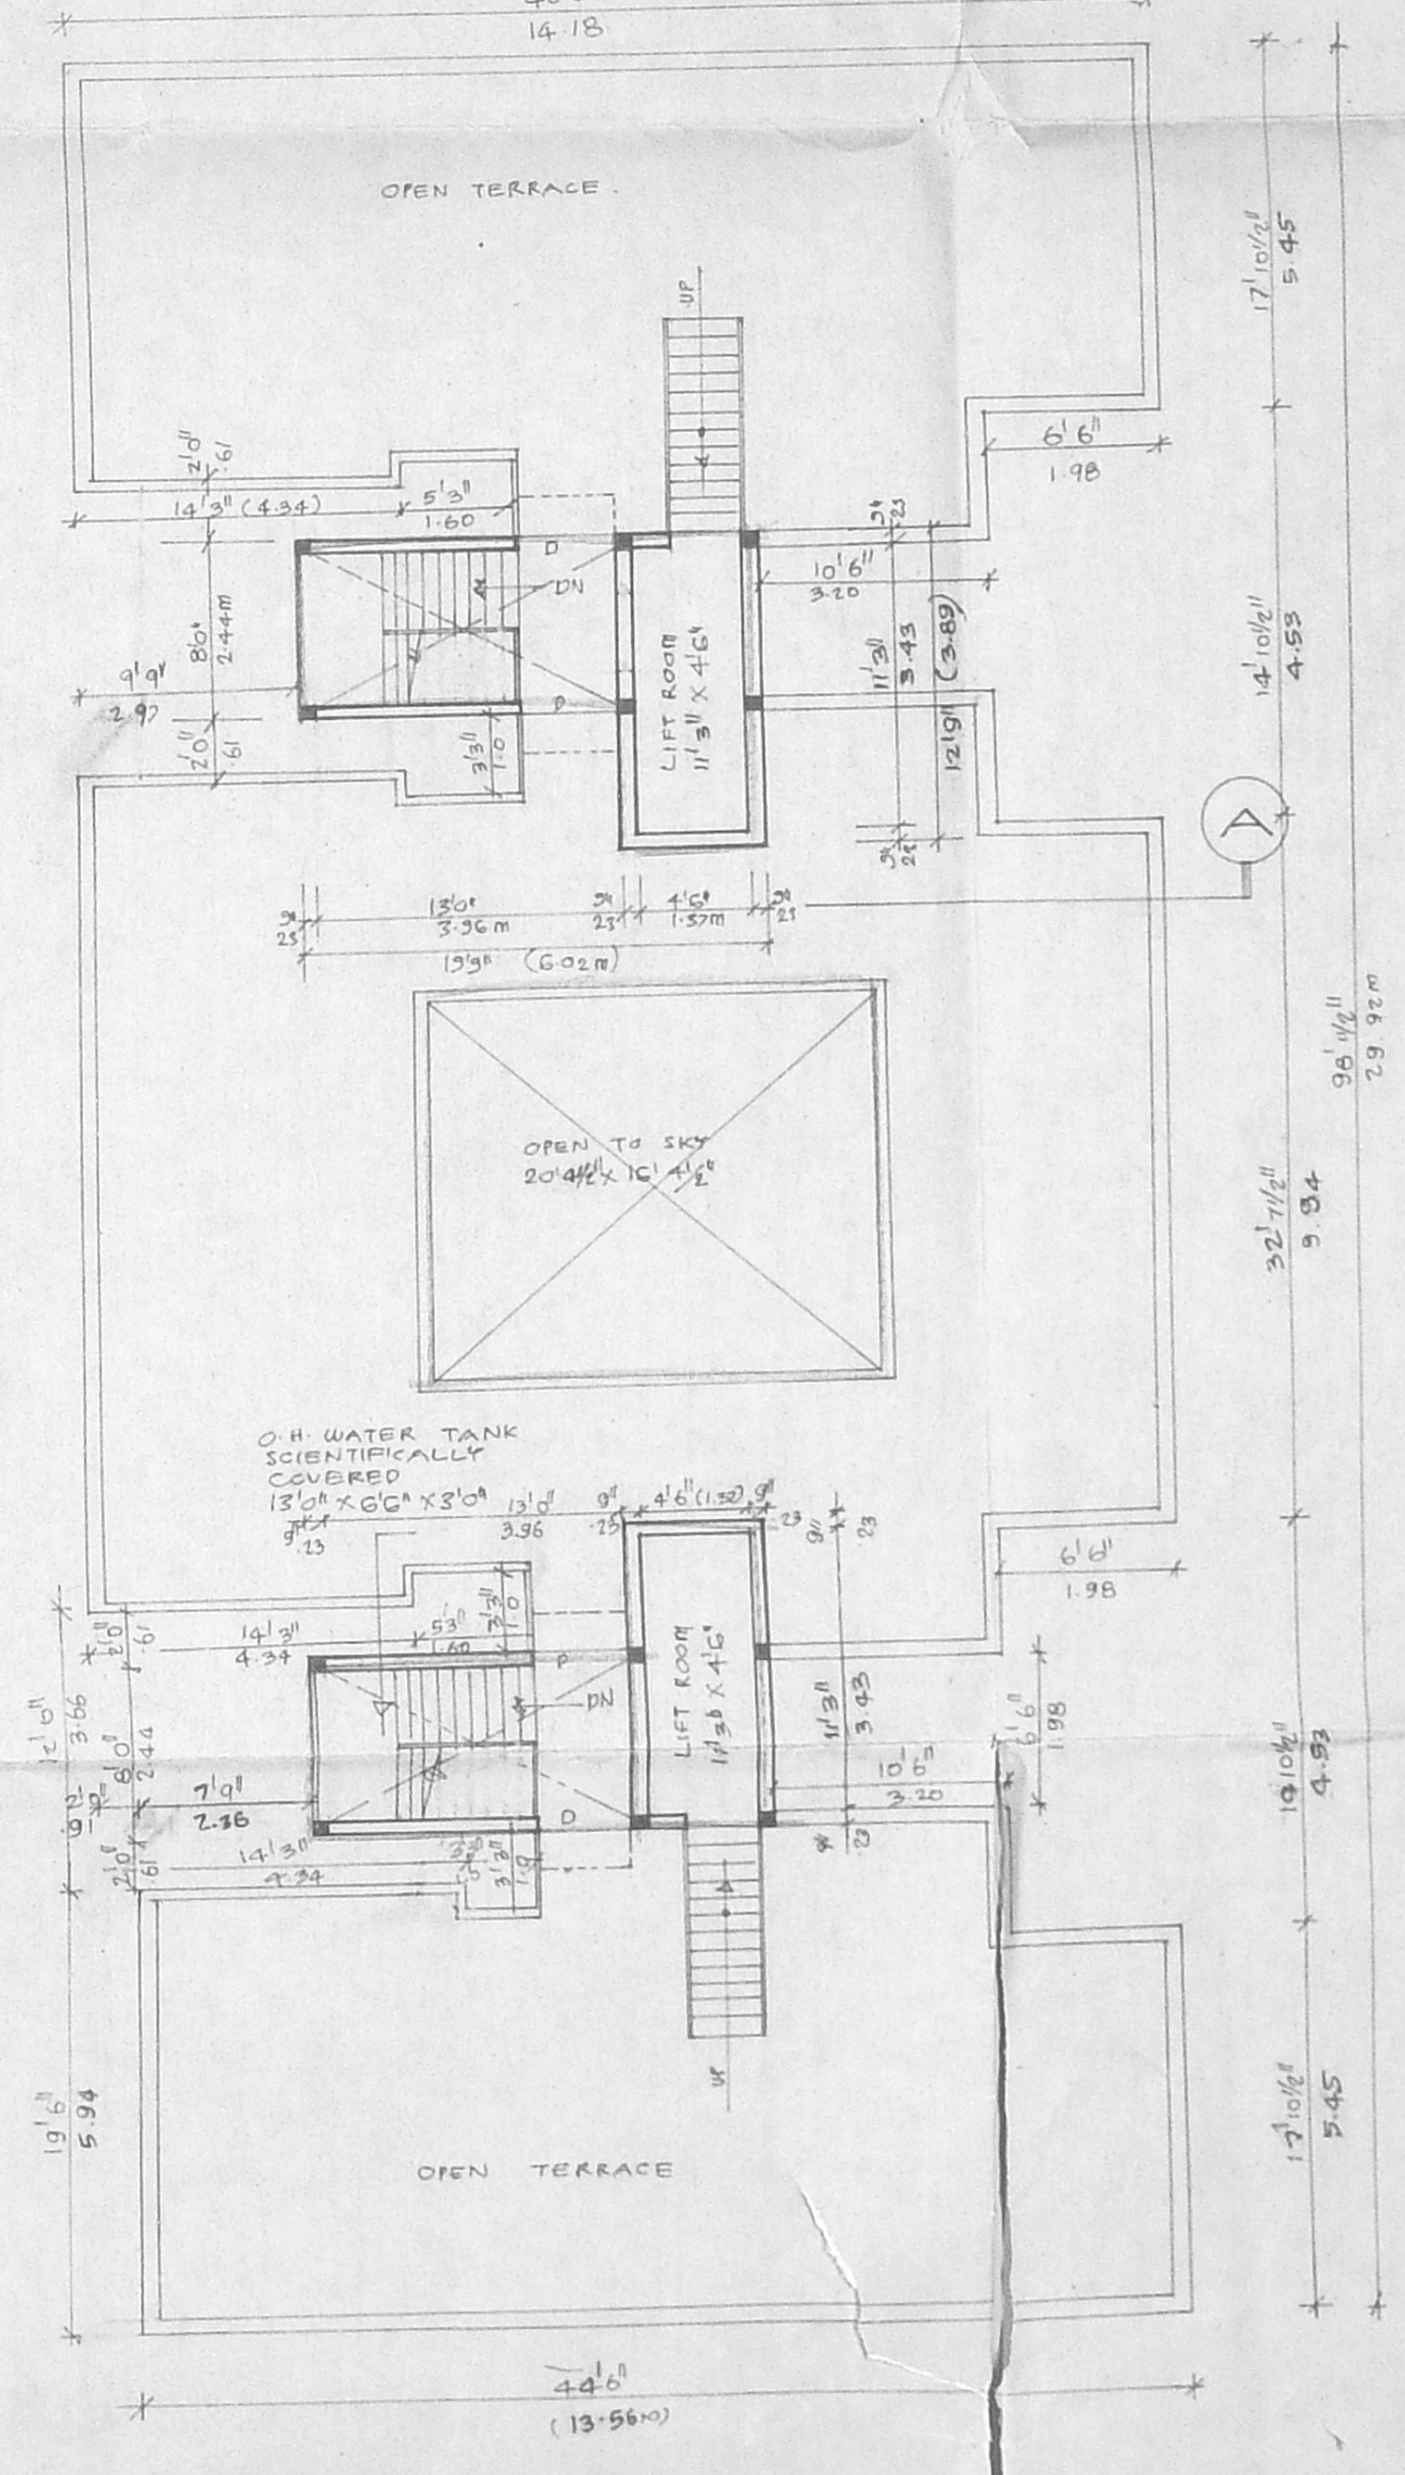

TERRACE PLAN.

Total dwellings 24 dwellings

B. Srinivasan  
 B. Srinivasan  
 OWNER

K. SELVAM  
 Consulting Civil Engineer, Chartered Engineer  
 Approved Valuer & Licensed Surveyor,  
 Class-I, Reg. No. 62/2000-20001  
 Corporation of Chennai,  
 No. 118, Metropolitan East,  
 CHENNAI-600 050,  
 Ph: 6560164

LICENCED SURVEYOR.