



ROAD SIDE ELEVATION

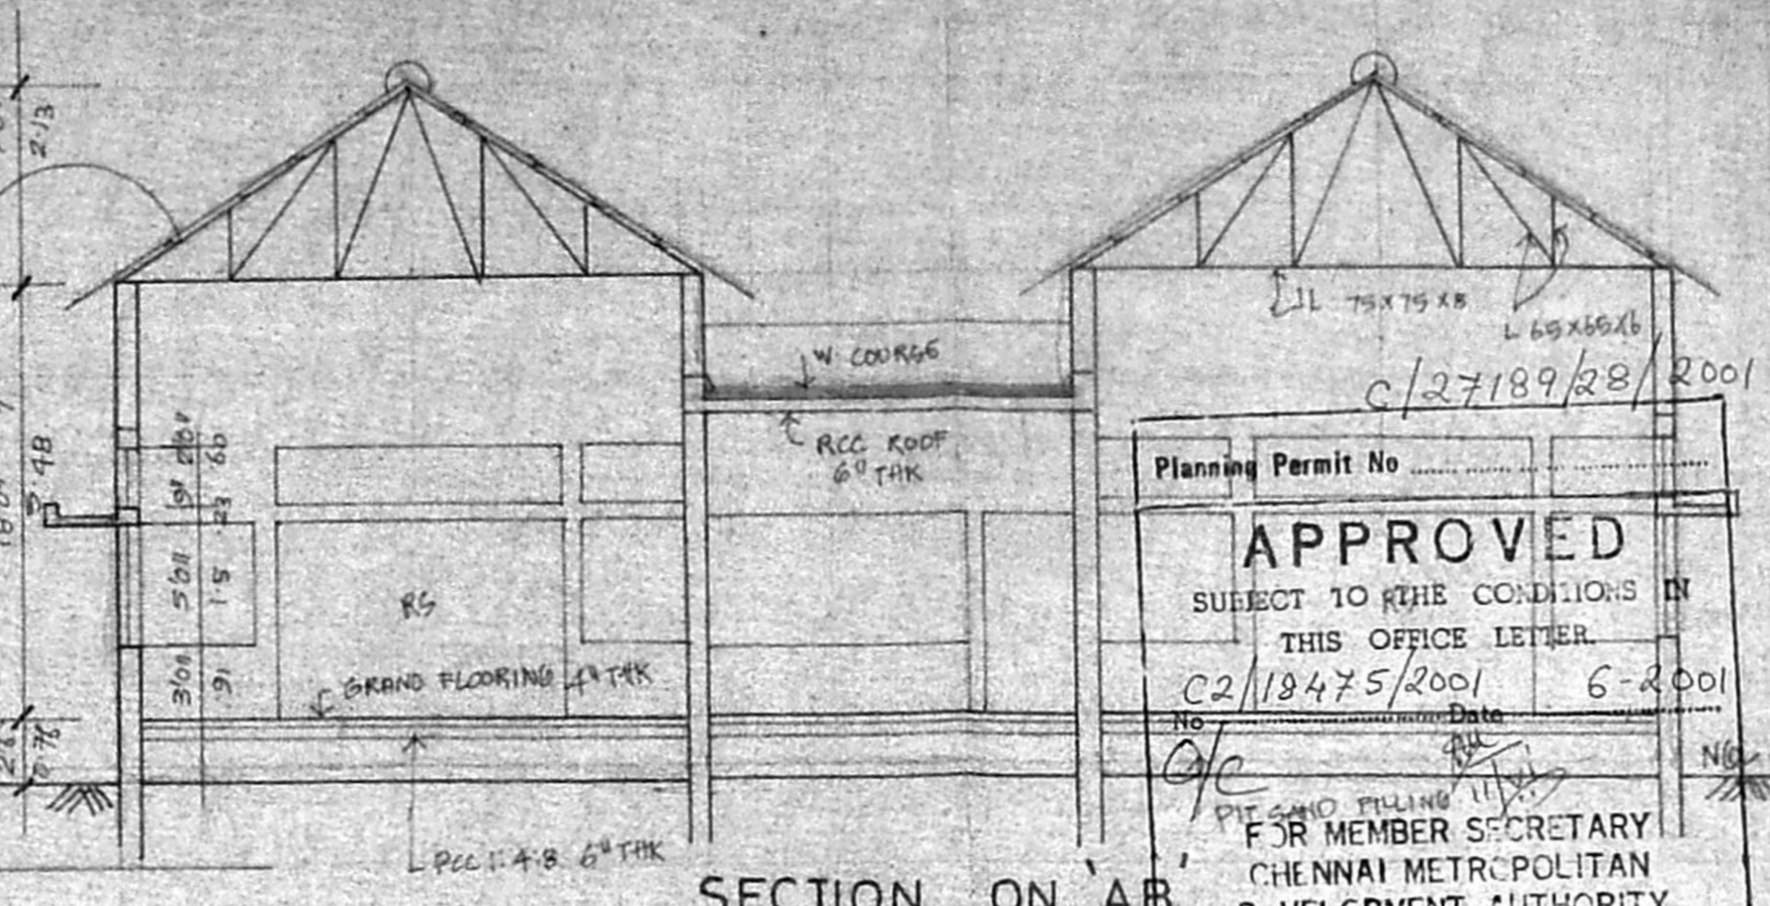

SECTION ON AB

Planning Permit No. C/27189/28/2001
APPROVED
 SUBJECT TO THE CONDITIONS IN THIS OFFICE LETTER.
 C2/18475/2001 6-2001
 FOR MEMBER SECRETARY
 CHENNAI METROPOLITAN
 D. VELOPAMUTHU AUTHORITY
 CHENNAI-600 008.

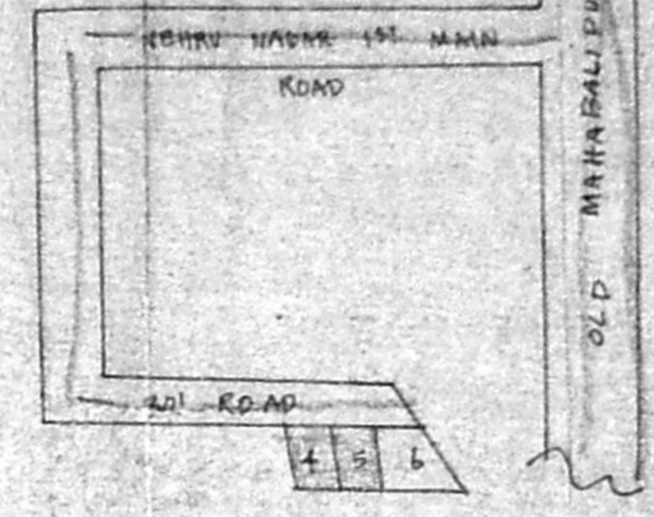

KEY PLAN - NTS

PLAN SHOWING THE PROPOSED FACTORY BUILDING AT RS NO 8 PART OF PERUNGUDI VILLAGE NO 113, SAIDAPET TALUK, CHENGAI MGR DISTRICT AT PLOT NOS 4 AND 5 FOR M/S. SEIGENICS INDIA PVT LTD.


SCHEDULE OF JOINERY:

MD	4'6" x 8'0"	1.37 x 2.43
D	3'0" x 8'0"	0.91 x 2.43
D1	2'6" x 7'0"	0.76 x 2.13
W	5'0" x 5'0"	1.50 x 1.50
W1	4'0" x 5'0"	1.20 x 1.50
RS	12'0" x 8'0"	3.65 x 2.43
V1	12'0" x 2'0"	3.65 x 0.61
V	4'0" x 2'0"	1.20 x 0.61
V2	3'0" x 2'0"	0.91 x 0.61


- SPECIFICATION:
- FOUNDATION: COLUMN FOOTINGS
 - FLOORING: GRAND FLOORING, RCC 1:4:8 6" THK
 - WALLS: BRICKWORK INCM 1:6
 - ROOF: MC SHEET WITH ROOF TANKS
 - DOORS: TEAK/COUNTRY WOOD
 - WINDOWS: M.S. WINDOWS
 - OFFICE: RCC ROOF 6" THK

PLOT AREA	5525.0 SFT	606.41 SQM
BUILDING AREA	2800.0 SFT	267.65 SQM
FSI	0.44	
COVERAGE	44%	


PROPOSED COLOR: ROAD SITE
 For: SCIGENICS (INDIA) PVT. LTD.
 DIRECTORS

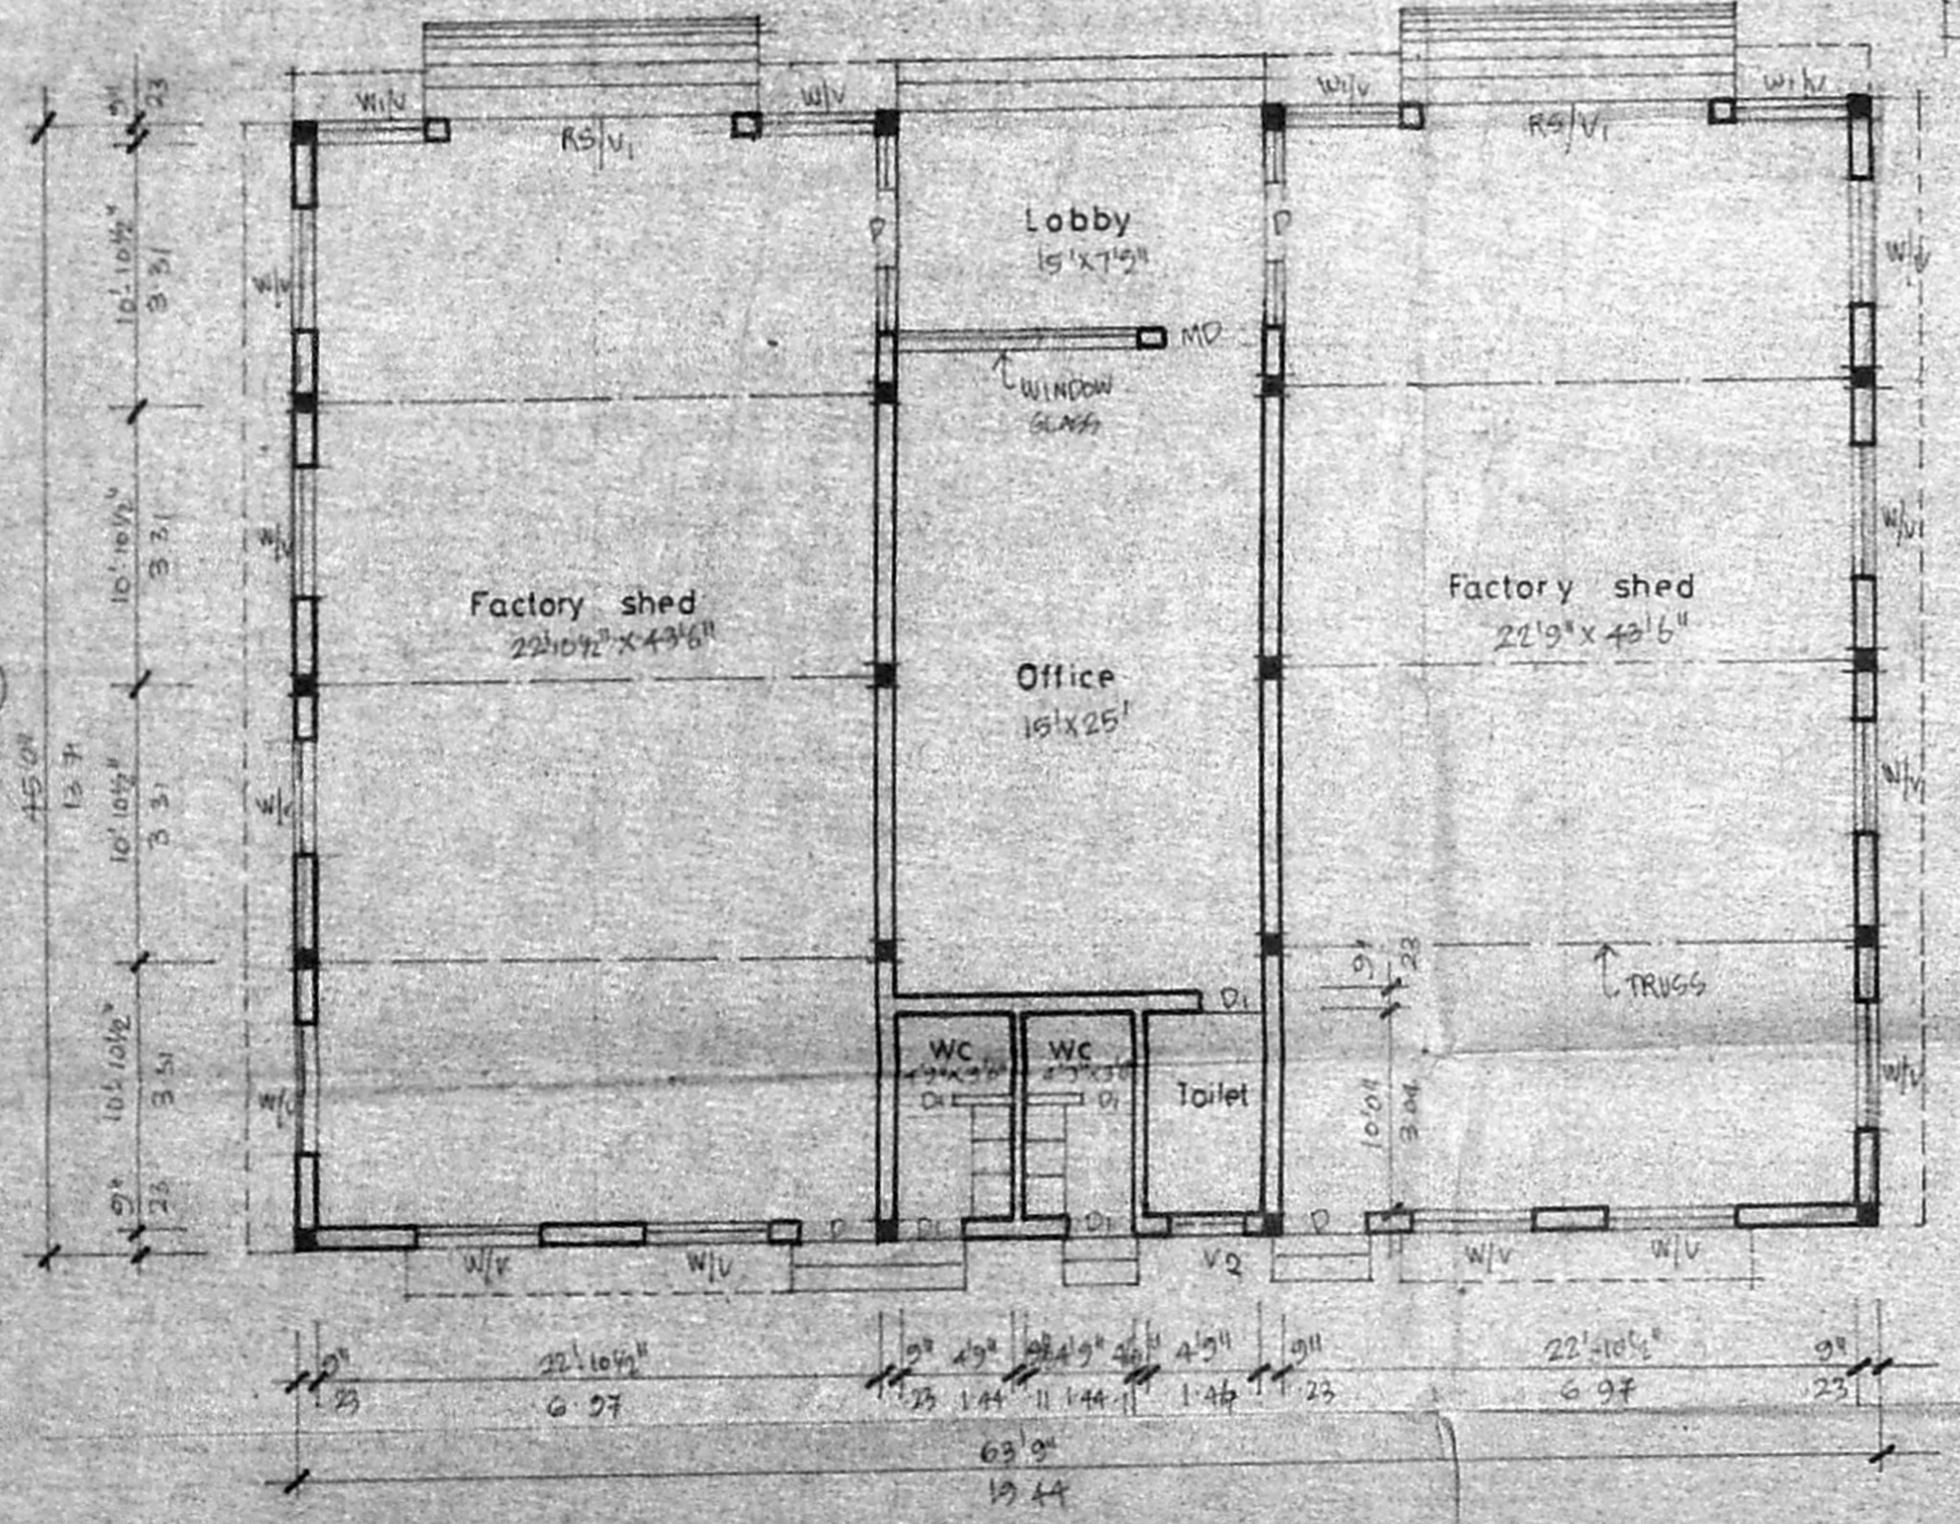


PLAN OF FACTORY SHED
 SCALE - 1:100, 1/8"

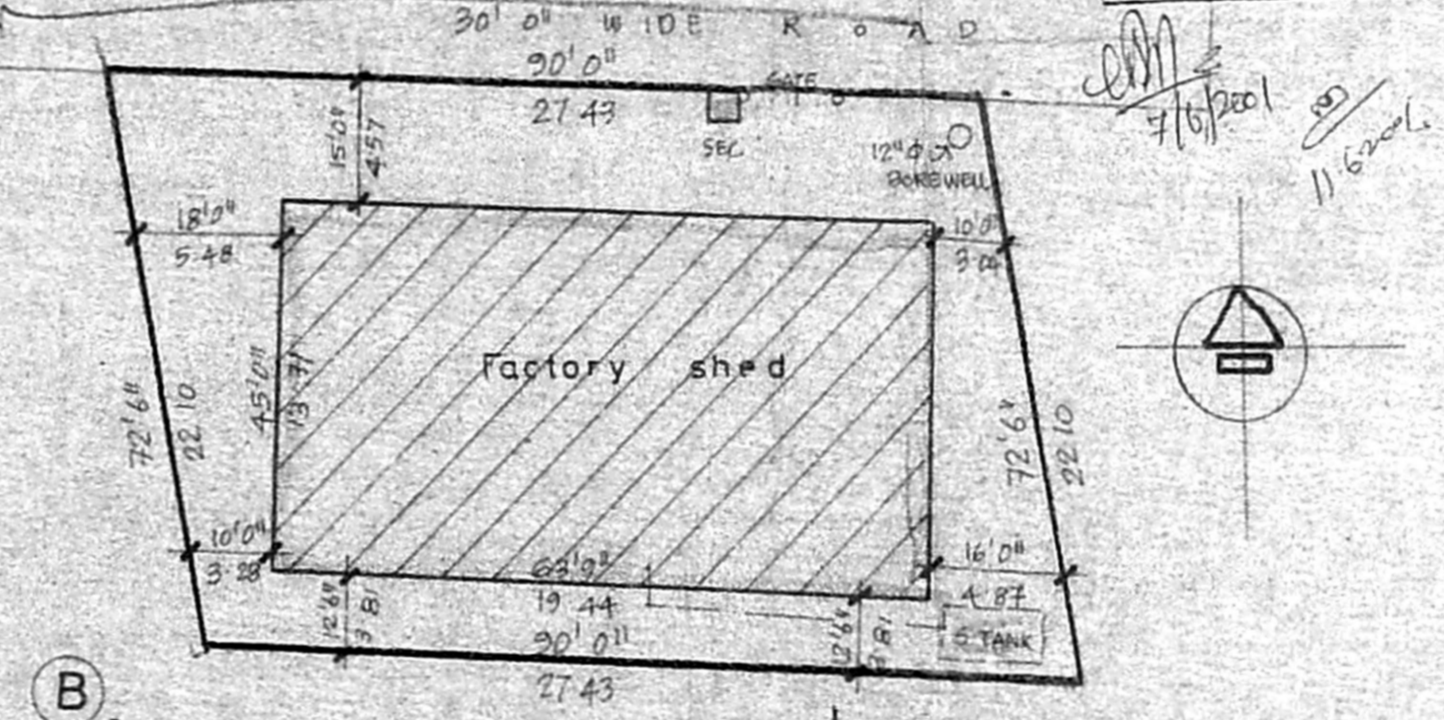


SITE PLAN 1:300, 1/24"

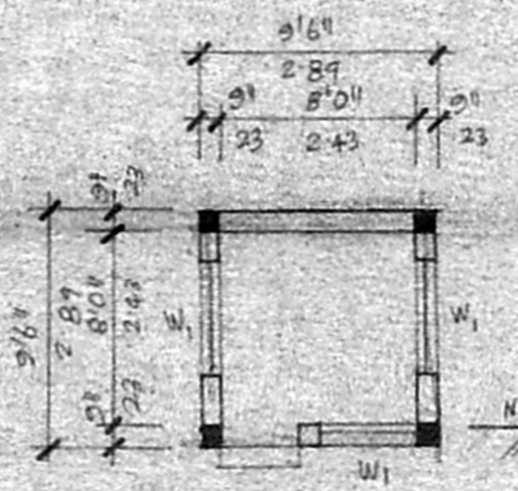


SECURITY ROOM DETAILS

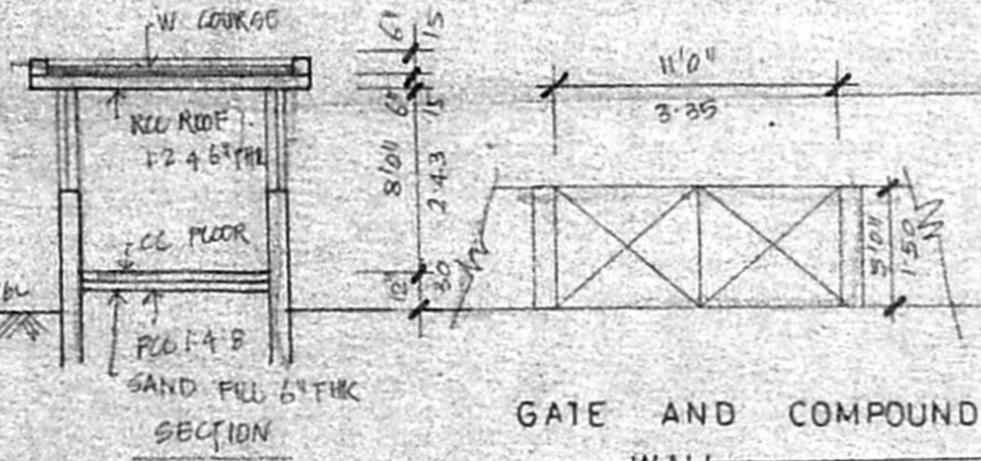


GATE AND COMPOUND WALL

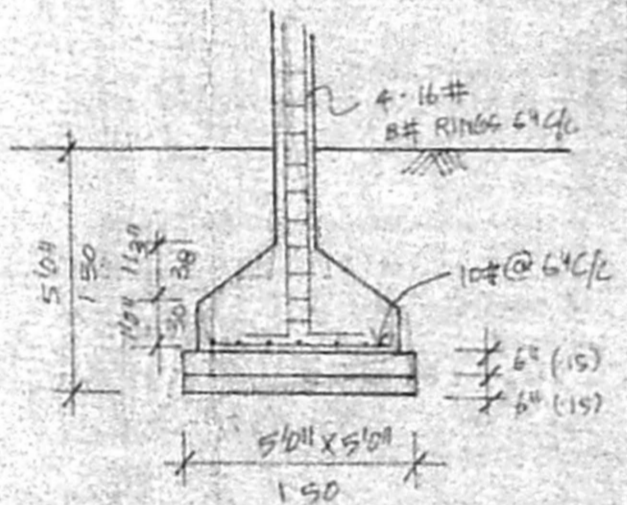

DETAIL OF FOUNDATION (1:50 - 1/4")

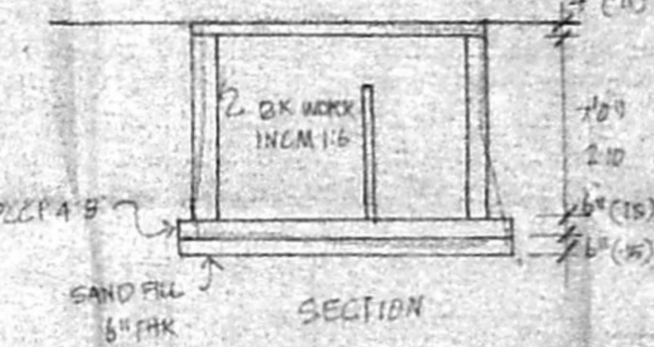

SECTION

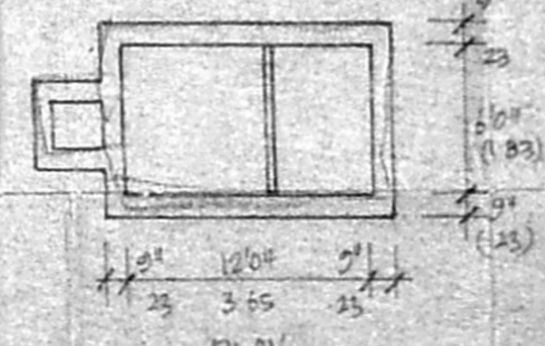

DETAILS OF SEPTIC TANK

NOTE: ALL DIM ARE IN FOOT AND METERS

S. ATHIYAMAN, B.E.
 Chartered Engineer
 License No. 12345
 Licensed Surveyor