
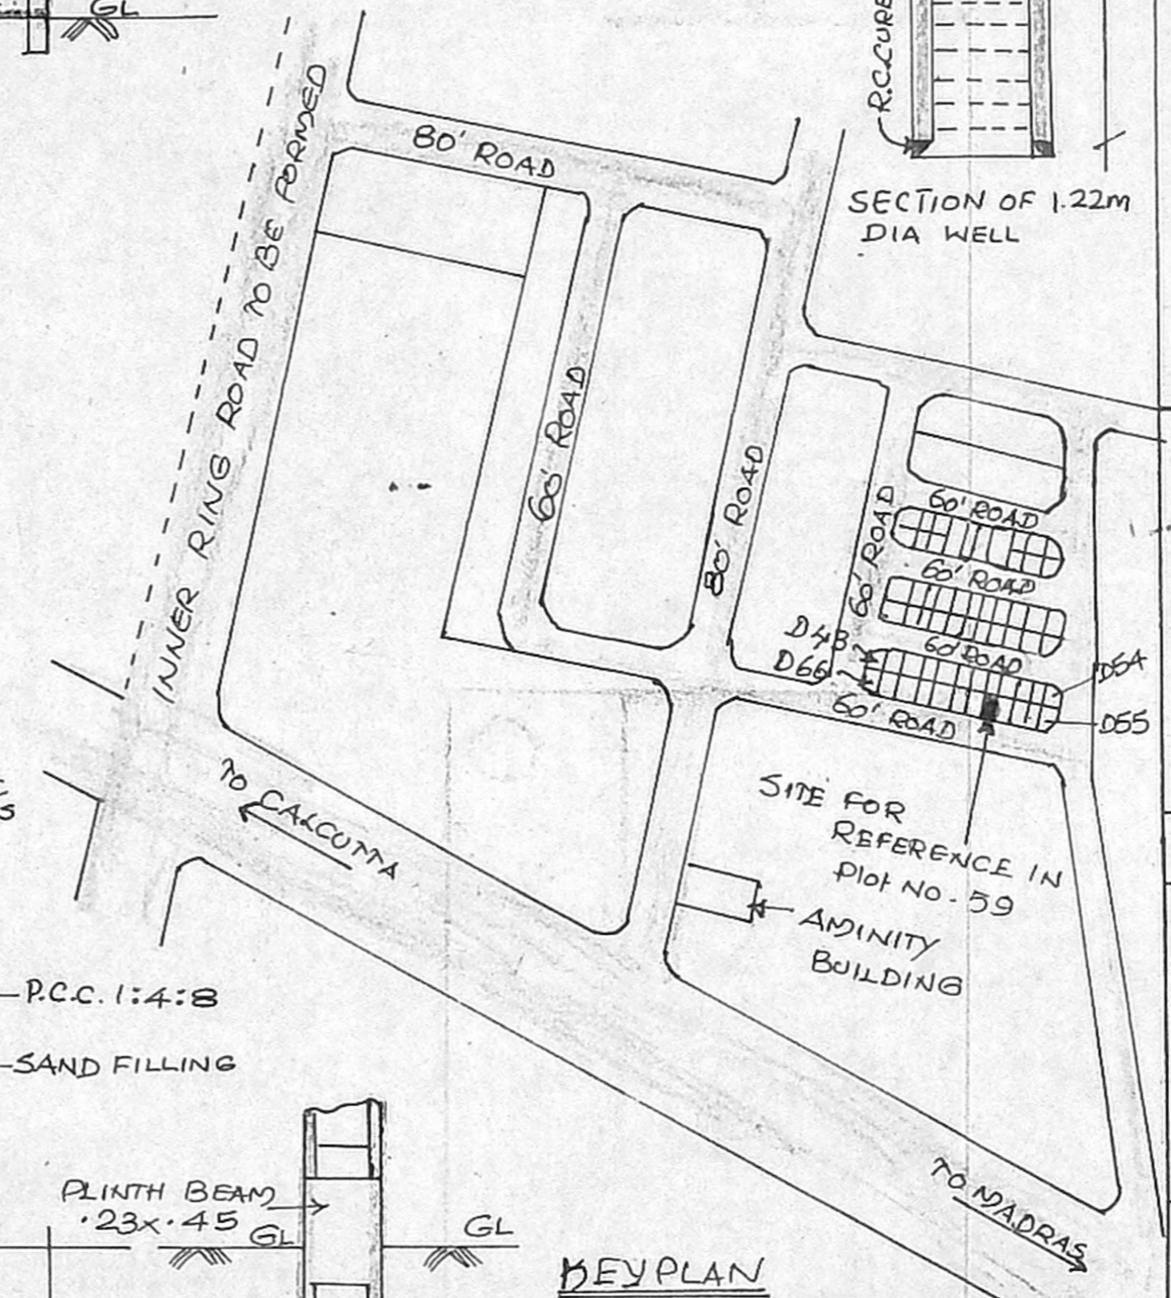
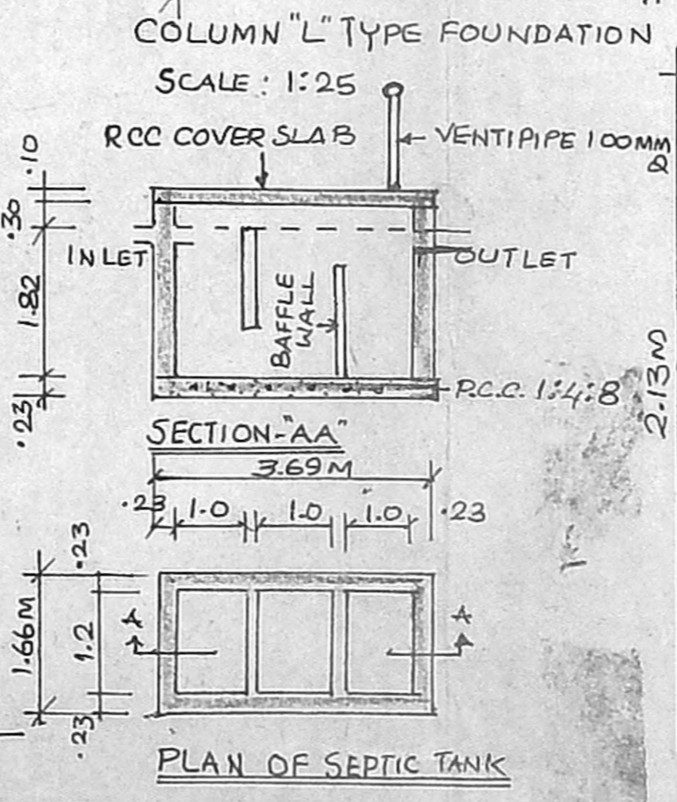
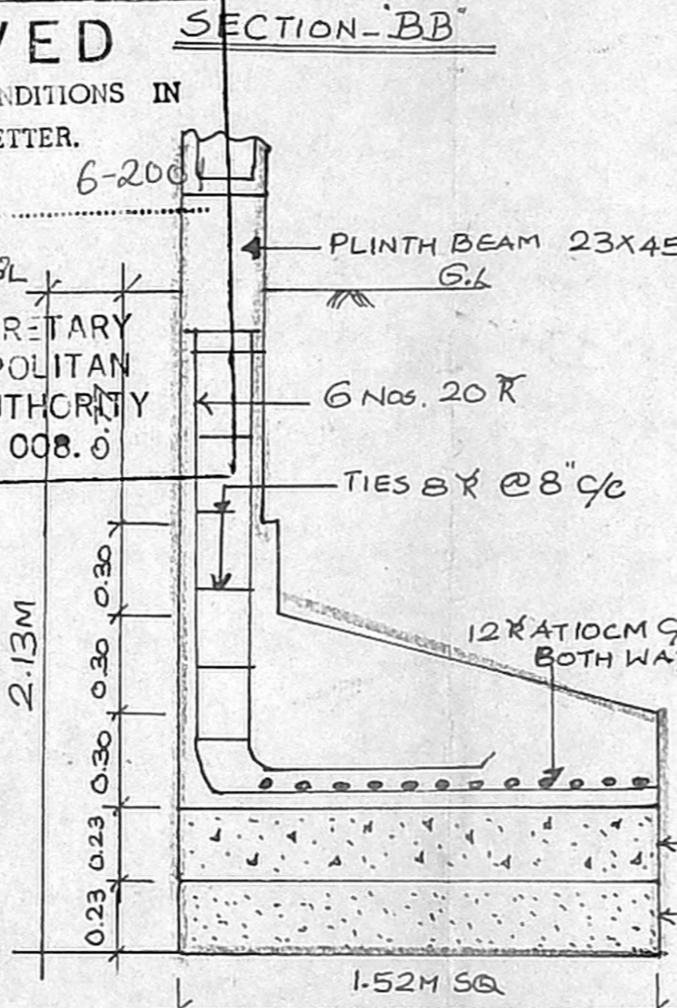


SCHEDULE OF JOURNEY			
TYPE	WIDTH	HEIGHT	DESCRIPTION
RS	3048	2438	ROLLING SHUTTER
D	1000	2134	DOOR
DI	762	2134	DOOR
W	1219	1372	WINDOW
V	914	600	VENTILATOR
VI	3048	600	DO -

PLAN SHOWING THE CONSTRUCTION OF OFFICE CUM GODOWN IN P.NO D-59 S.NO.812/1BPT, 2APT & 2BPT. OF MADHAVARAM VILLAGE AT MBTT COMPLEX CHENGAI MGR DIST. SCALE 1CM=100CM

Planning Permit No. C2/1860/2001
APPROVED SECTION-BB
 SUBJECT TO THE CONDITIONS IN THIS OFFICE LETTER.
 No. C2/1860/2001 Date 6-2001
 FOR MEMBER SECRETARY CHENNAI METROPOLITAN DEVELOPMENT AUTHORITY CHENNAI-600 008.0

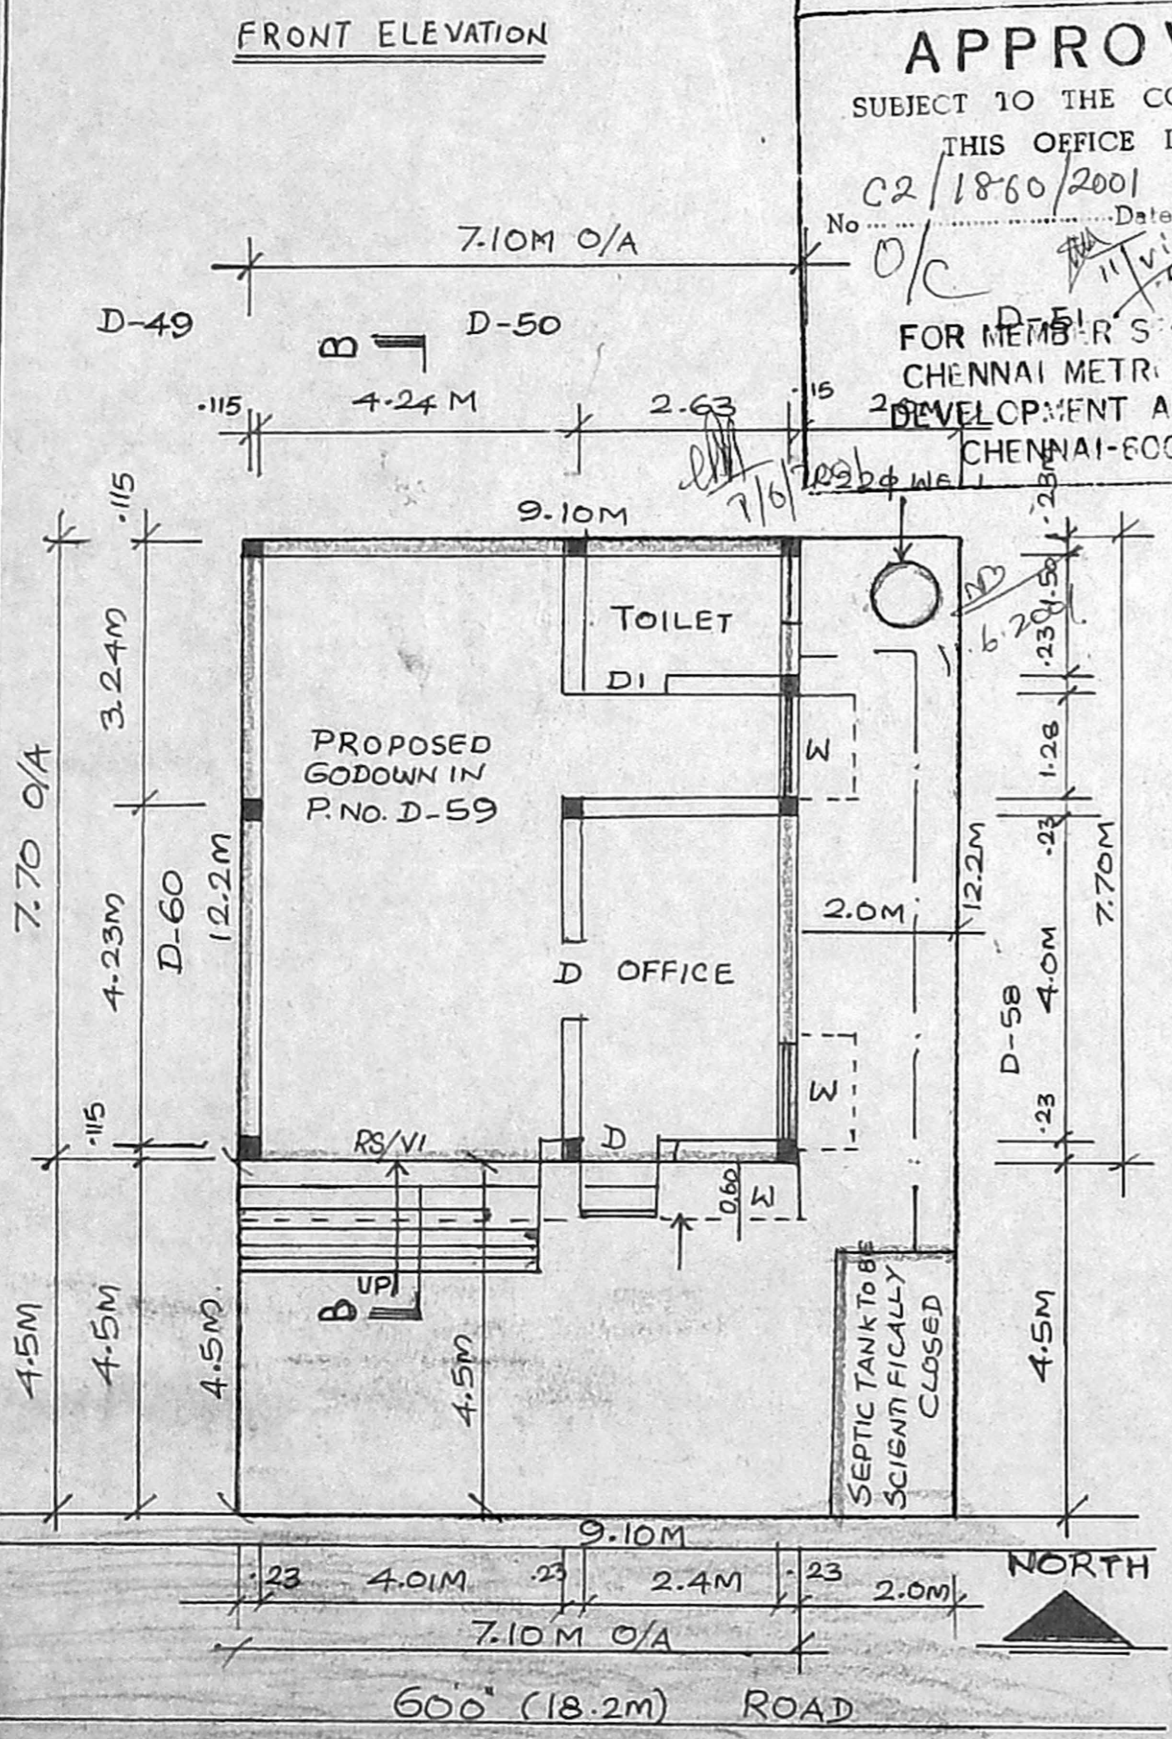

AREA STATEMENT
 PLOT AREA - 111.02 M²
 PLINTH AREA - 54.67 M²
 COVERAGE - 49.24%
 F.S.I - 0.49

COLOUR CODE REFERENCE

SIGNATURE OF OWNER

SIGNATURE OF LICENSED SURVEYOR
 S. ATHIYAMAN, B.E.,
 Chartered Engineer
 Class-I Licensed Surveyor No. 367
 Corporation of Chennai
 19/S/1, Thiruvalluvar Nagar,
 Thiruvanimiyur, Chennai-41

