


FRONT ELEVATION

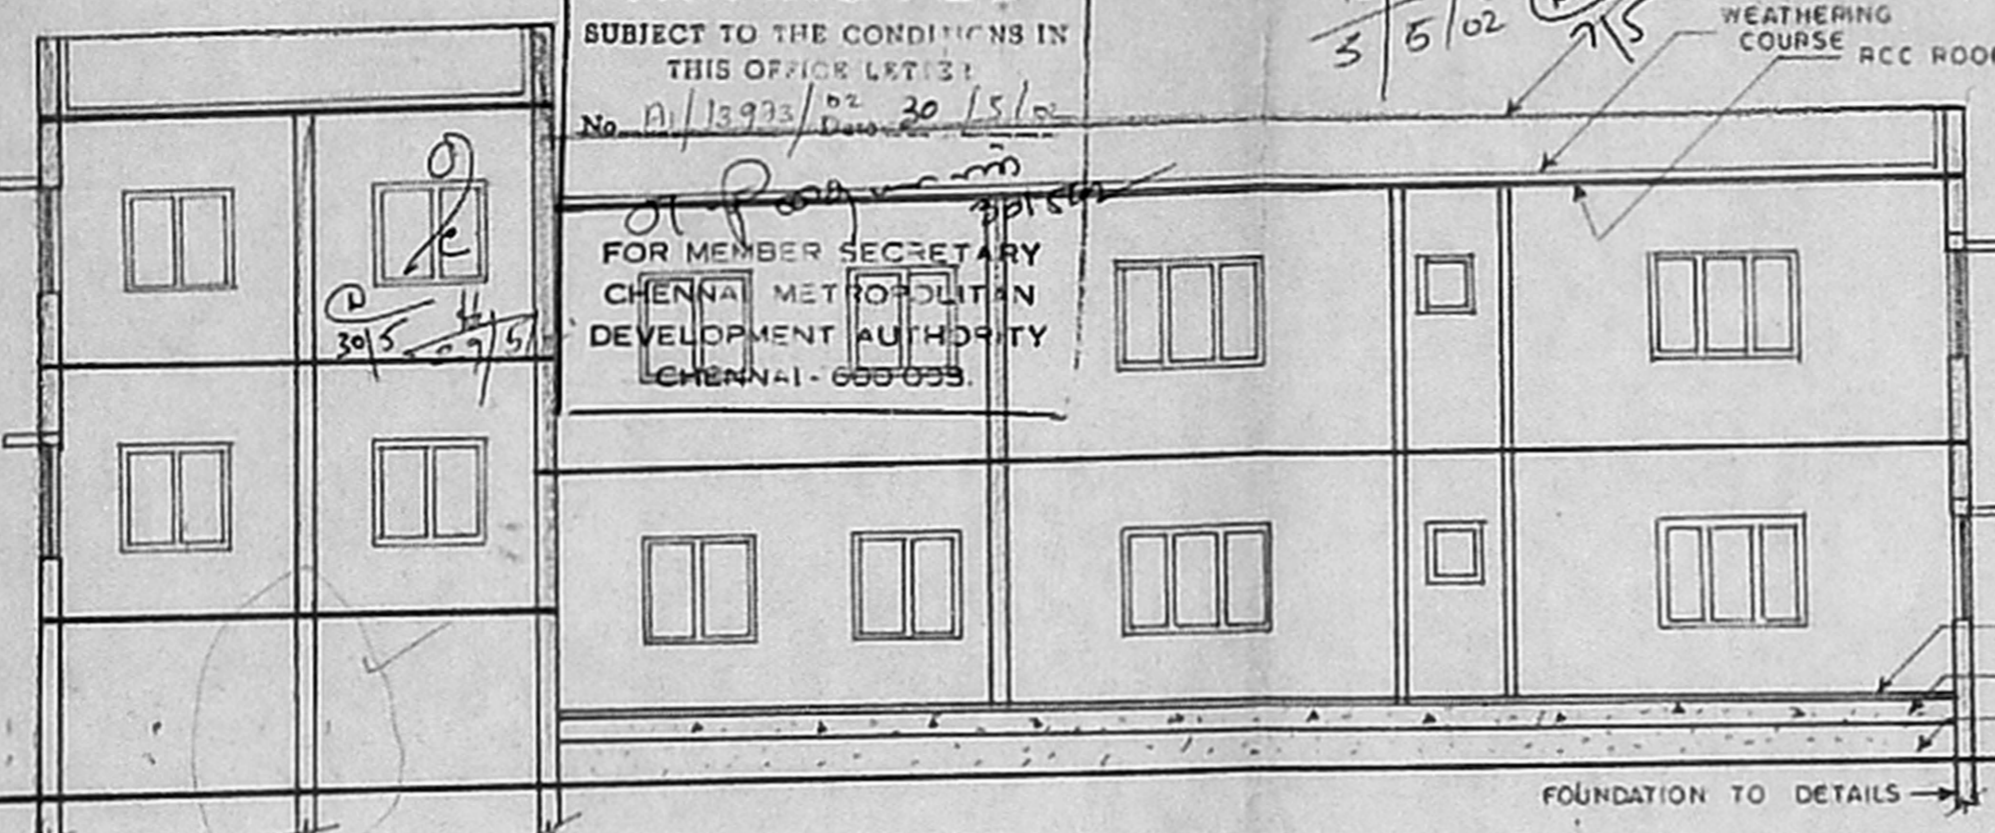


SECTION ON 'AB'

Surveying plan


Planning Permit No. P/200/207/122/02
APPROVED
 SUBJECT TO THE CONDITIONS IN THIS OFFICE LET/13/1
 No. D/13923/02/20/15/02
 FOR MEMBER SECRETARY
 CHENNAI METRO POLITICAL DEVELOPMENT AUTHORITY
 CHENNAI - 600 035

PERCOLATION PIT DETAILS


FOUNDATION DETAILS

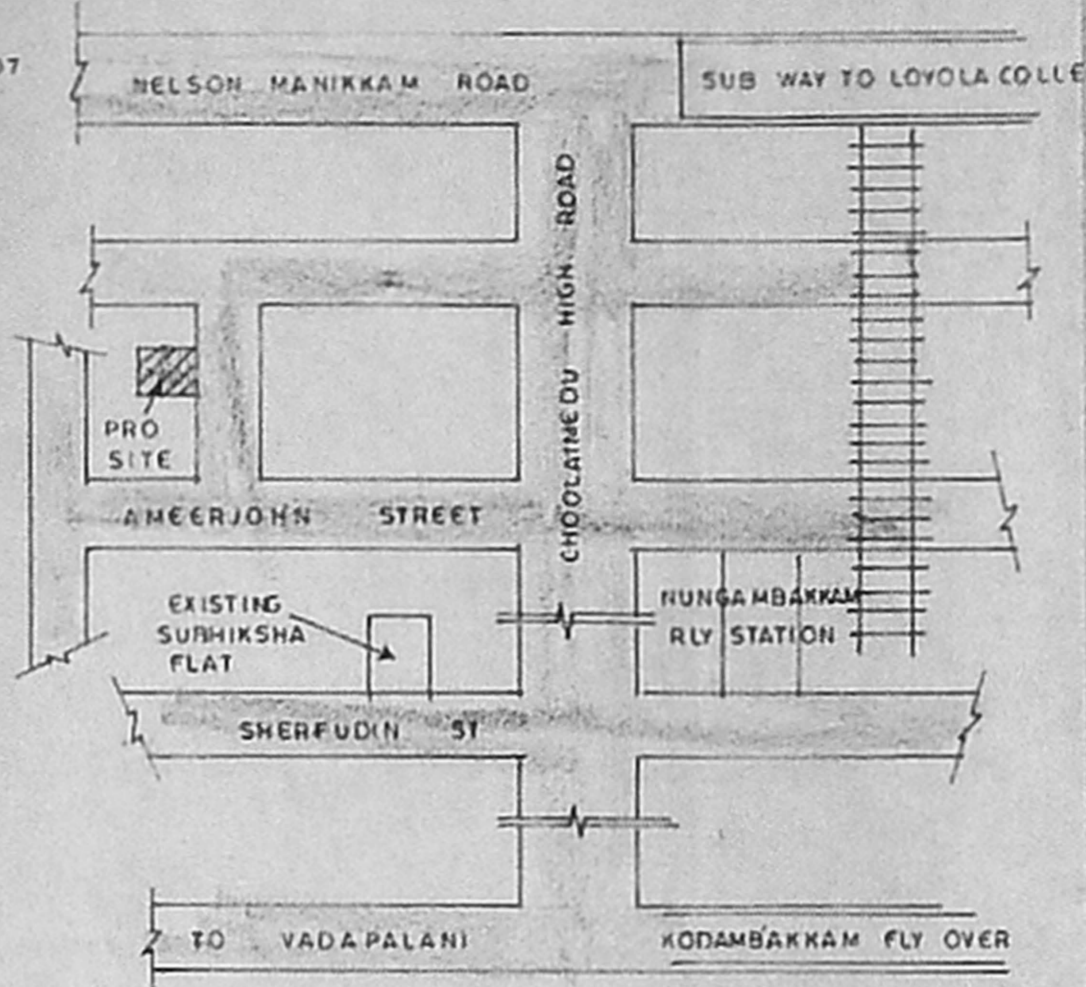


KEY PLAN (NTS)

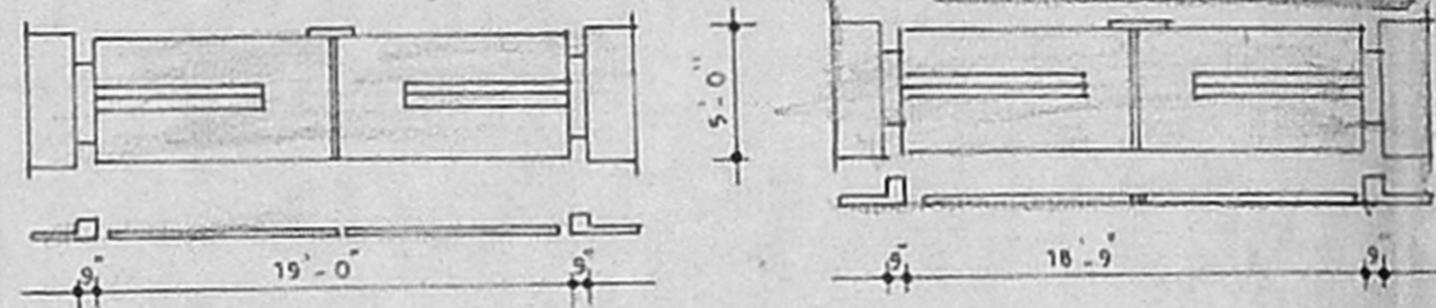


GATE PLAN & ELEVATION

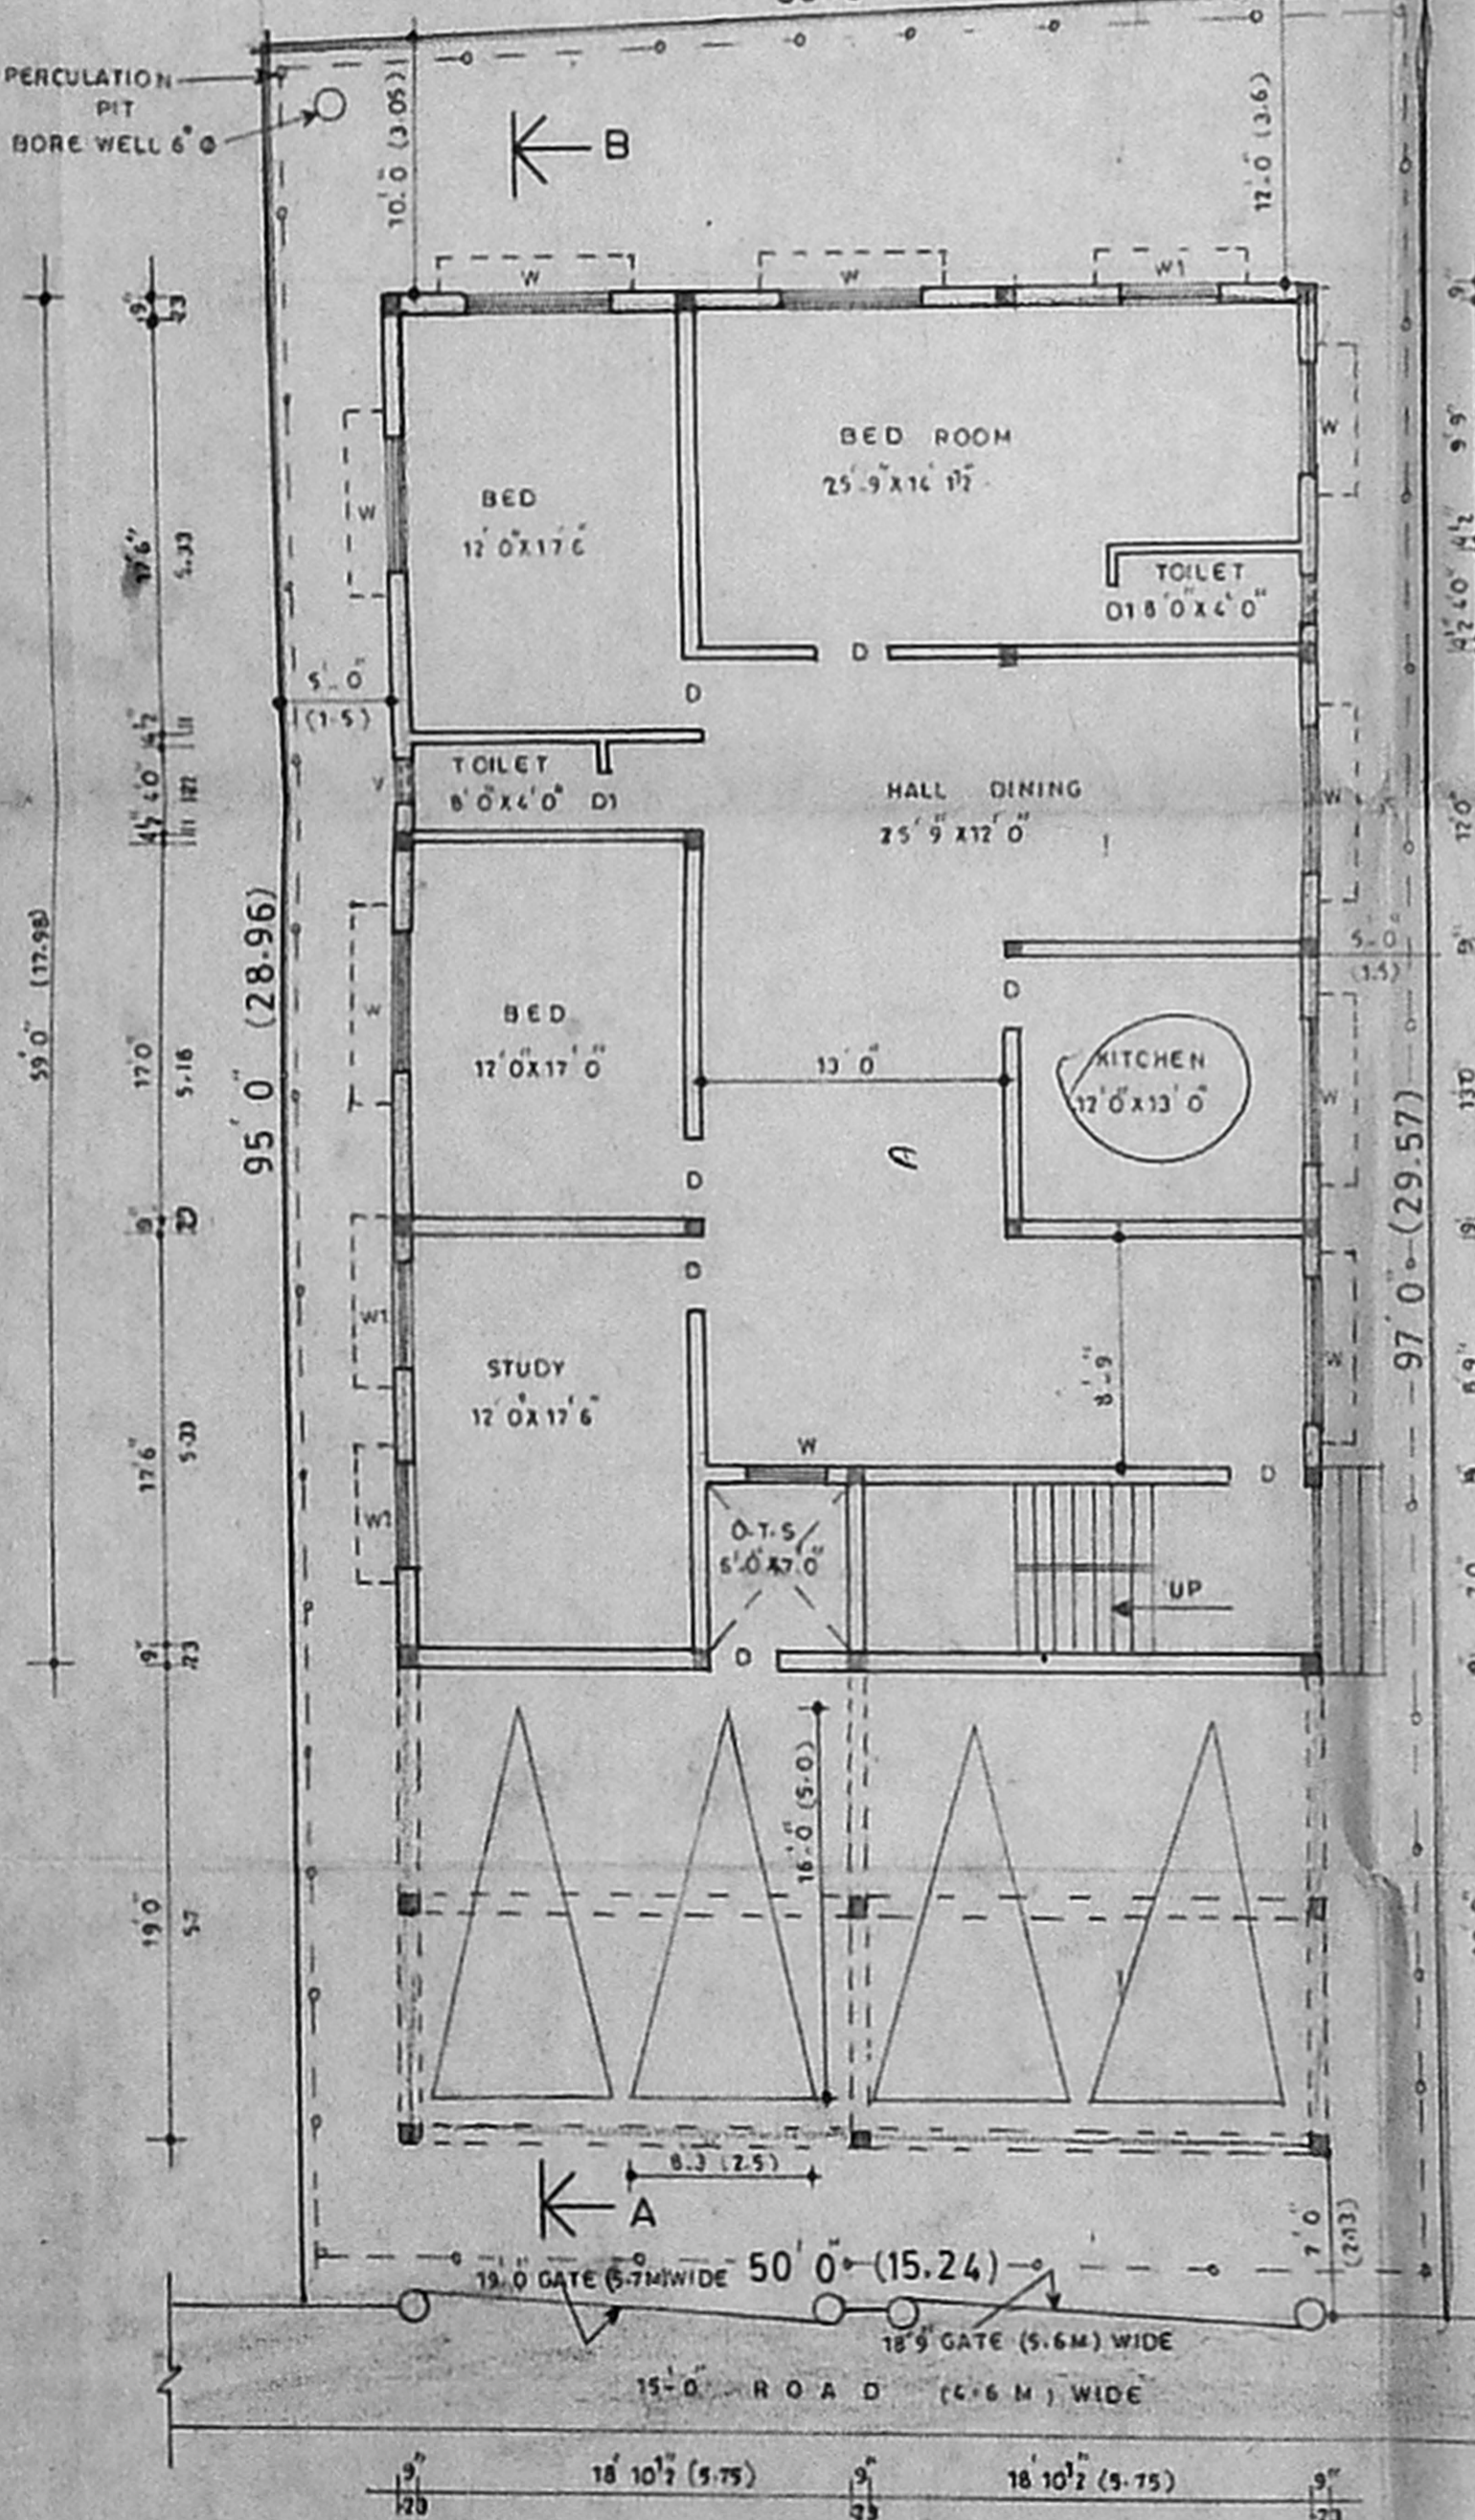


SITE GUM SILT GUM GROUND FLOOR PLAN

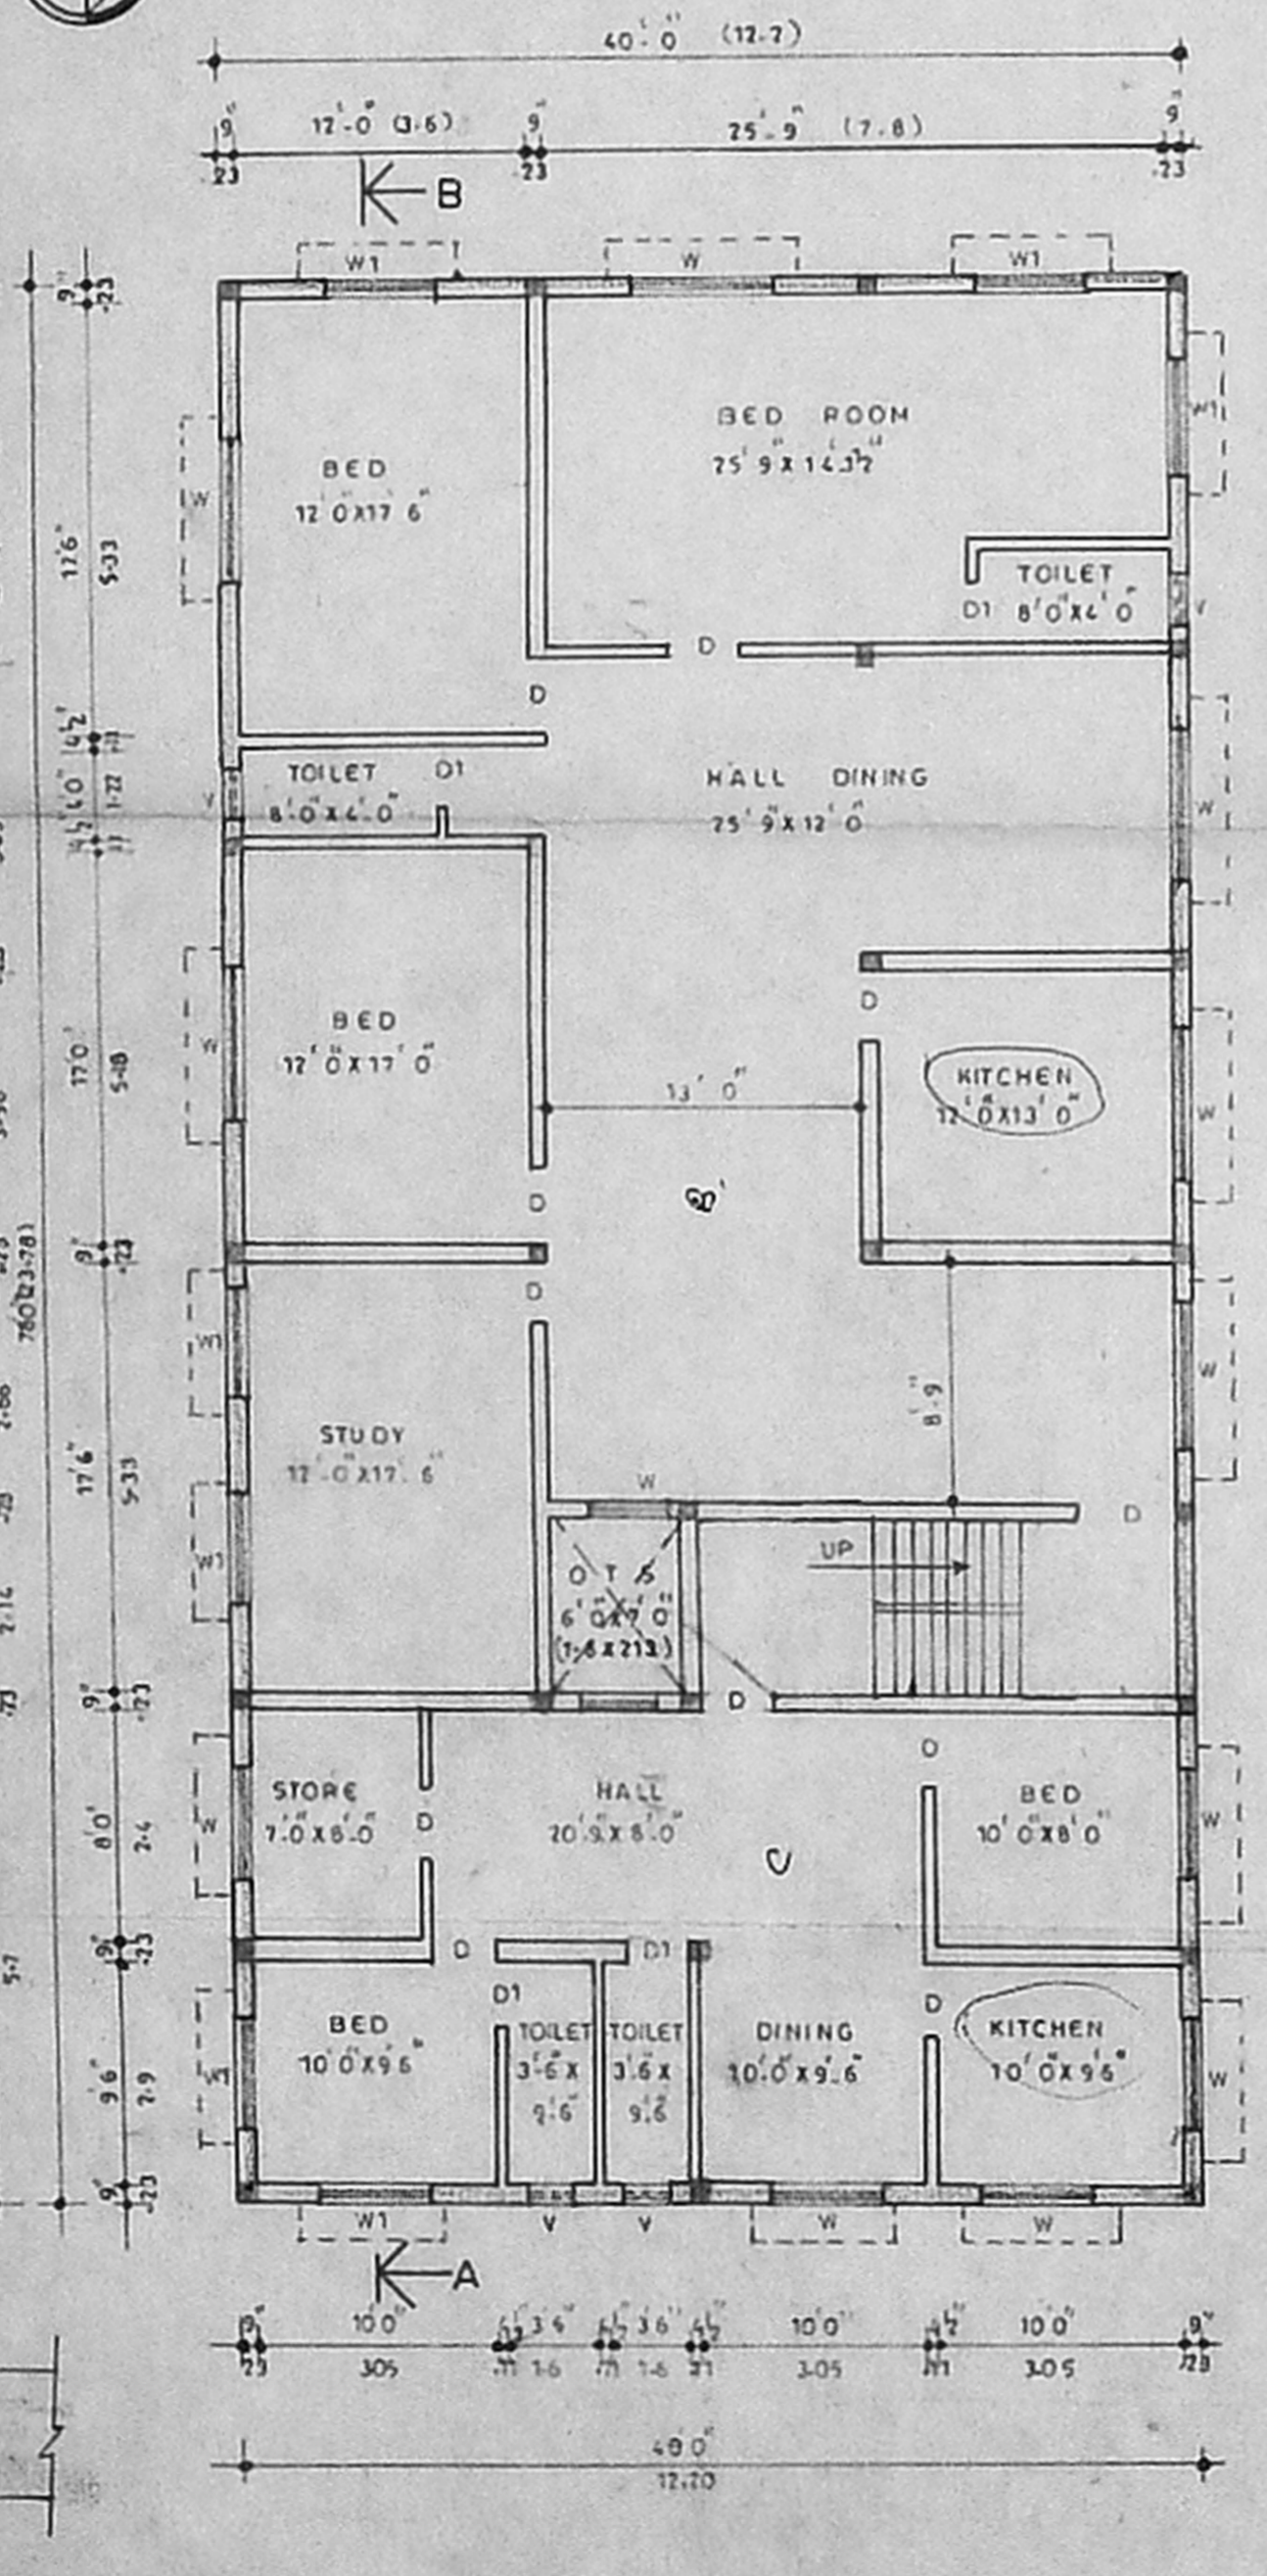

FIRST FLOOR PLAN

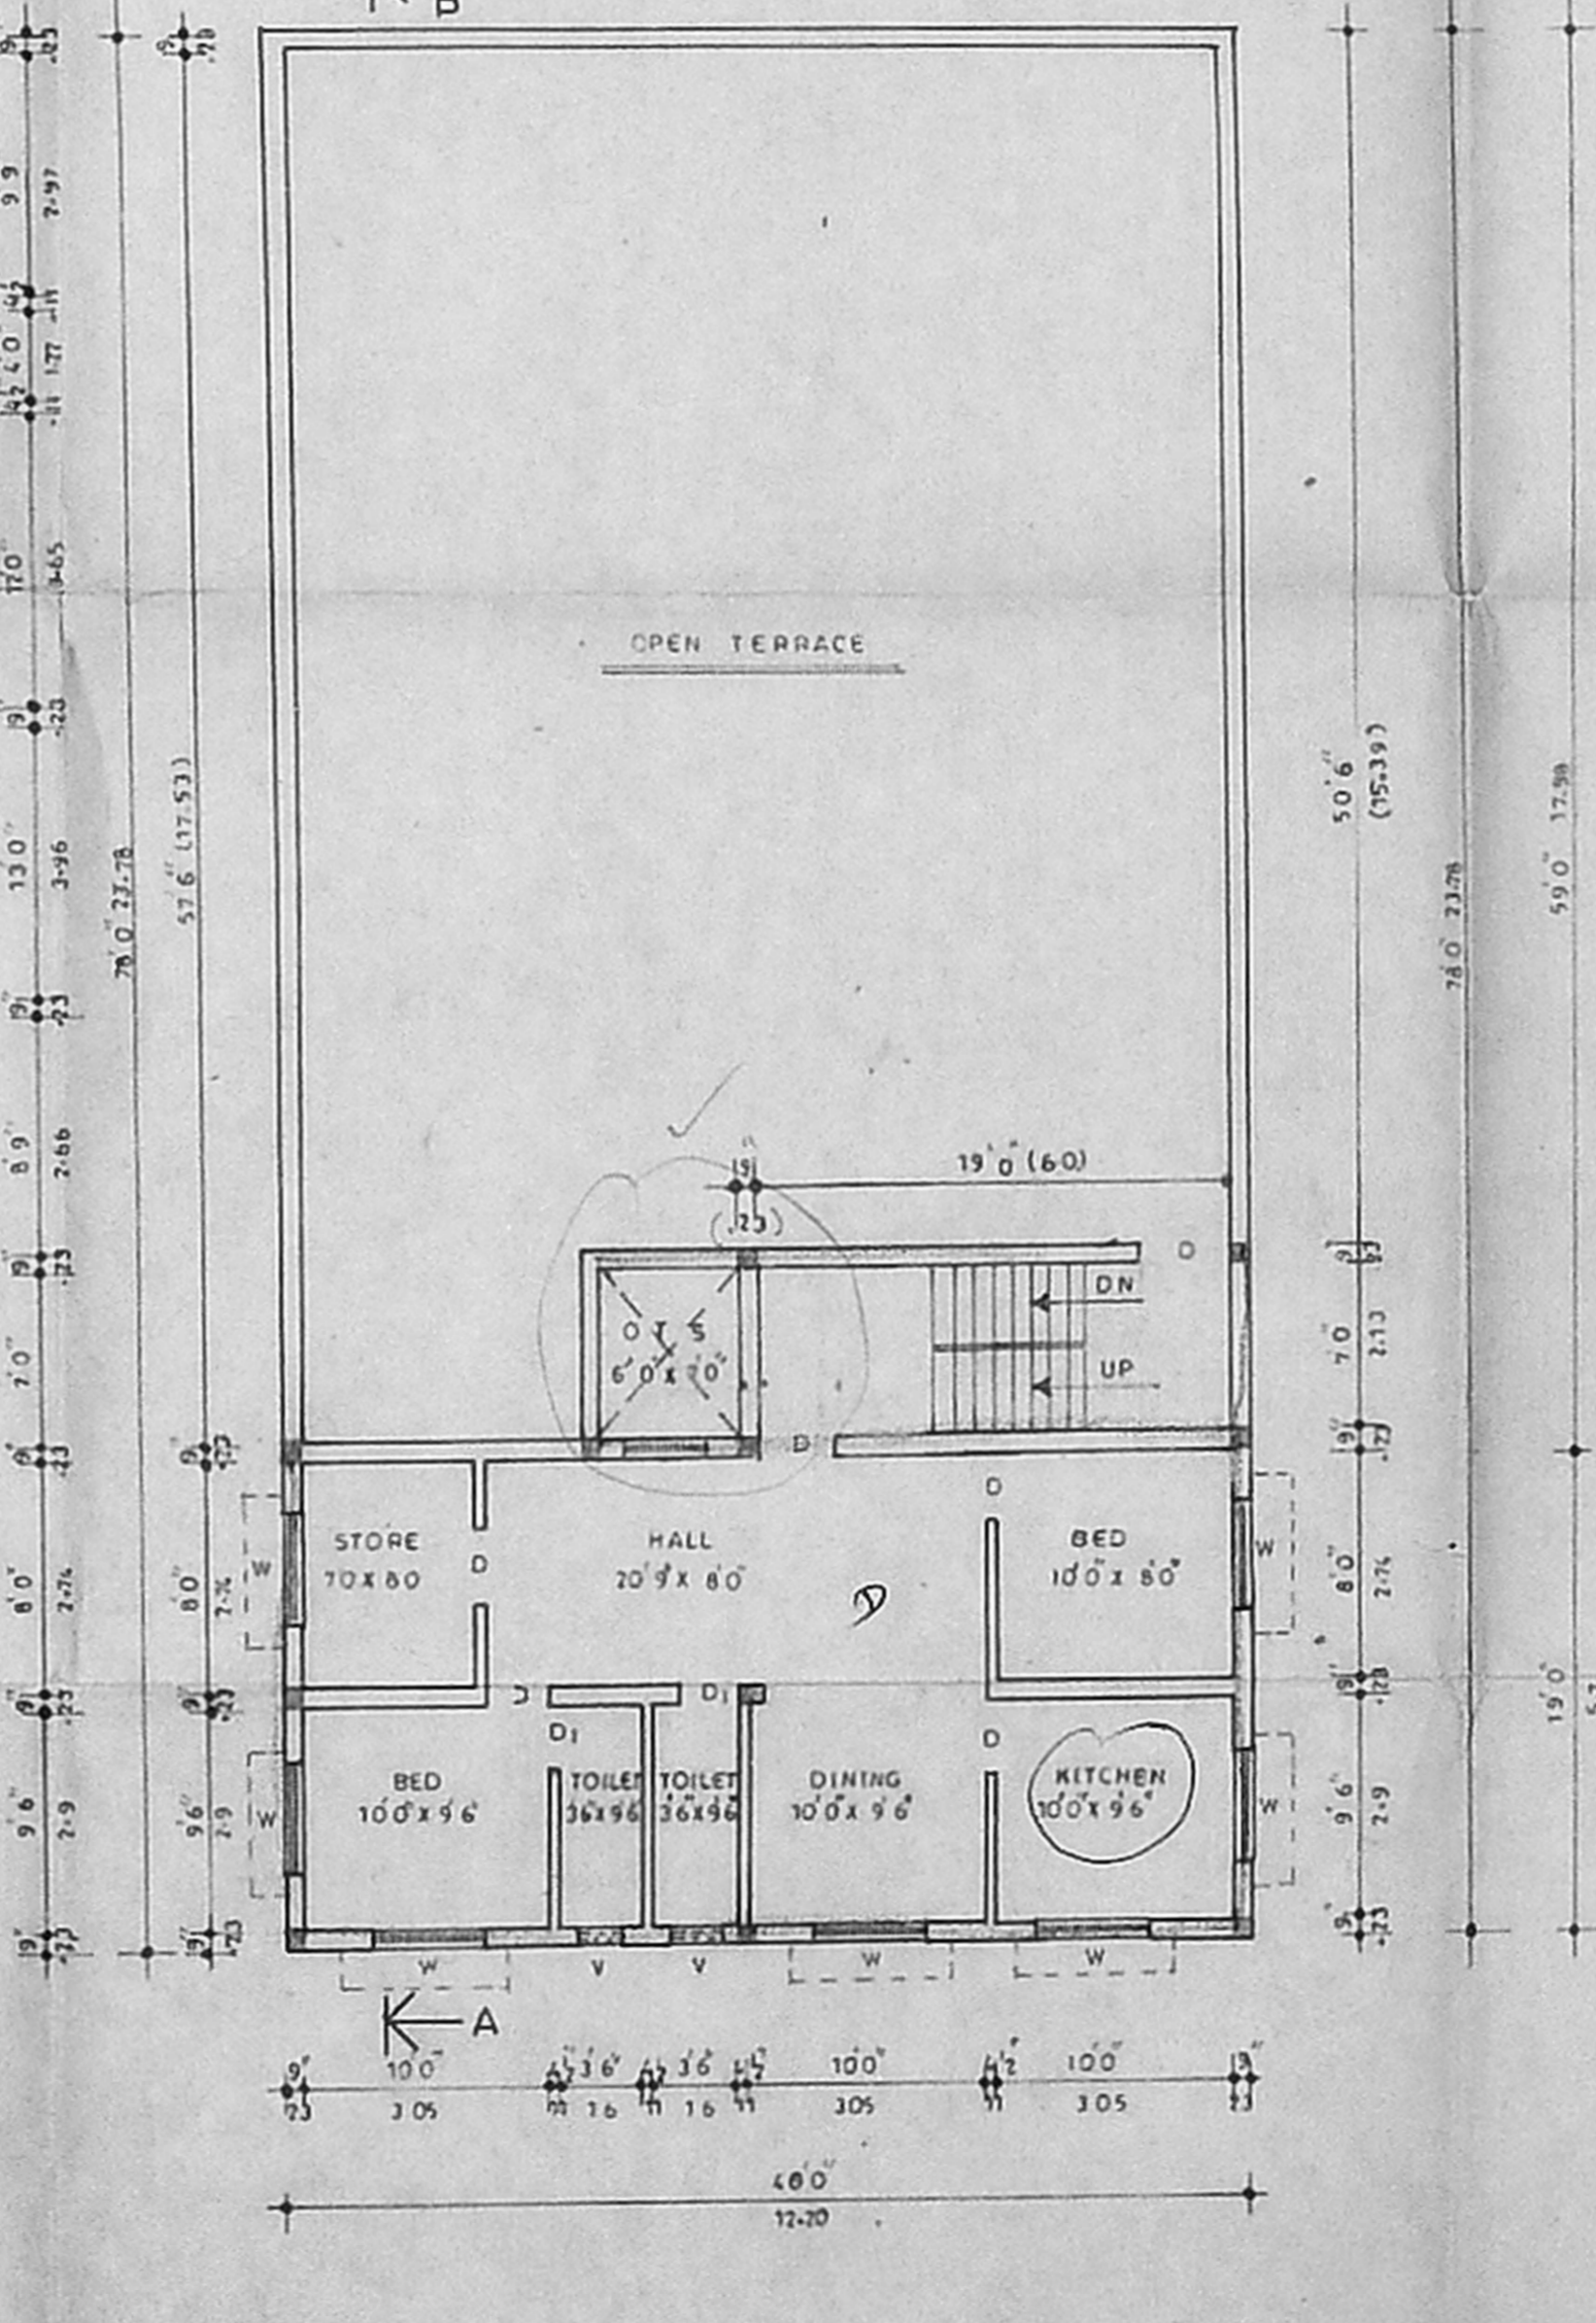

SECOND FLOOR PLAN ABOVE SILT

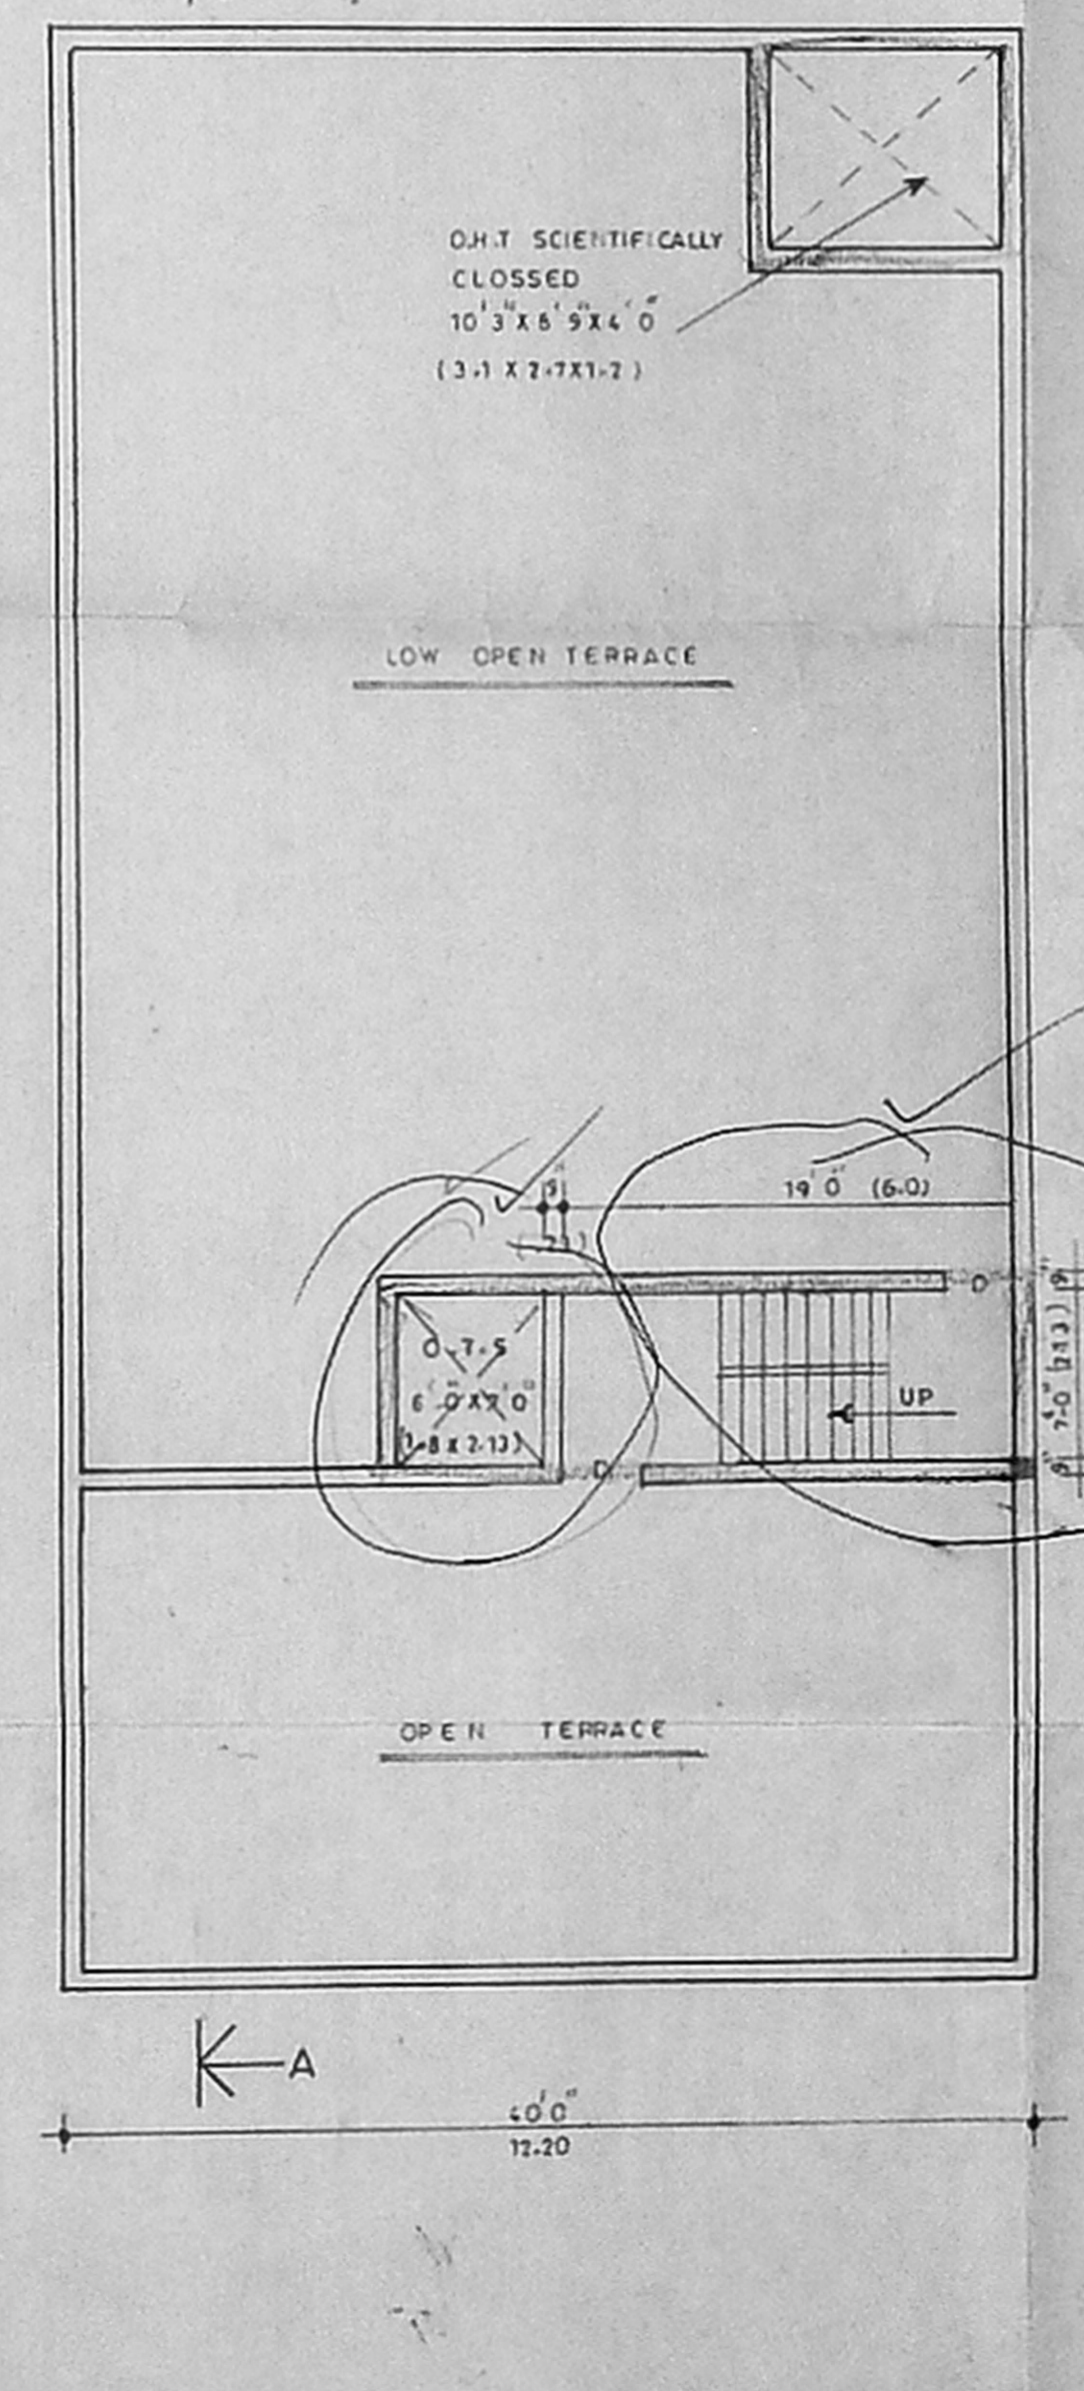

TERRACE FLOOR PLAN

SPECIFICATION 92-50 X 580		
NO	ITEMS	DESCRIPTION
1	FOUNDATION	RCC COLUMN WITH CONCRETE FOOTINGS PLINTH BEAM
2	WALLS	BRICK WORK IN CM 15
3	LINTELS ROOF & SUNSHADE	RCC 12.4
4	FLOORING	PCC 14.8 FINISHED WITH MOSAIC TILES
5	WEATHERING	LIME BRICK JELLY CONCRETE FINISHED WITH PRESSED TILES
6	JOINERYS	DOOR AND WINDOWS IN TEAK COUNTRY WOOD
7	FINISHES	CEMENT PAINTING ON INSIDE AND OUTSIDE

AREA STATE MENT	SQ FT	SQ M
1 AREA OF PLOT	4800.00	446.09
2 GROUND FLOOR AREA	2318.00	215.43
3 FIRST FLOOR AREA	3078.00	286.05
4 SECOND FLOOR AREA	750.00	70.5
5 TOTAL FLOOR AREA	6156.00	572.06
6 PLOT COVERAGE	64.2 %	
7 F.S.I	1.28	

SCHEDULE OF JOINERY			
NO	TYPE	DESCRIPTION	SIZES
1	D	DOOR	3'0" X 7'0"
2	D1	DOOR	2'6" X 7'0"
3	W	WINDOW	6'0" X 4'6"
4	W1	WINDOW	4'6" X 4'6"
5	V	VENTILATOR	2'0" X 2'0"

LEGEND		
PROPOSED	[Symbol]	
ROAD	[Symbol]	
PLOT BOUNDARY	[Symbol]	

PLAN SHOWING THE PROPOSED CONSTRUCTION AT PLOT NO:39 AMEEJOHN STREET, CHOOLAIMEDU, PULIYUR VILLAGE, CHENNAI-94. T.S.NO: 160/8 BLOCK. NO:15 ZONE: V DIVISION: 76

SCALE 1-8-0	DATE: 6-3-2002
JOB NO: PE/19/02	DRN K-BAGYARAJ

CONSULTANT
 PROSPERITY ENTERPRISES
 CONSULTANT DESIGNER AND EXECUTORS OF CIVIL WORK
 1025, 15 CENTRAL CROSS RD, M.K.B NAGAR, CH-39. PH: 551 8019 CELL: 98410 51760

OWNER
 T. PANBAZHAGAN.
 Licensed Surveyor Class II No. 680/99-2000
 CORPORATION OF CHENNAI
 No. 1025, 15th Central Cross Street, M. K. B. NAGAR, CHENNAI - 600 039.
 Ph: 5566113 Page: 1/610-121947

LICENCED SURVEYOR