



OFFICE COPY

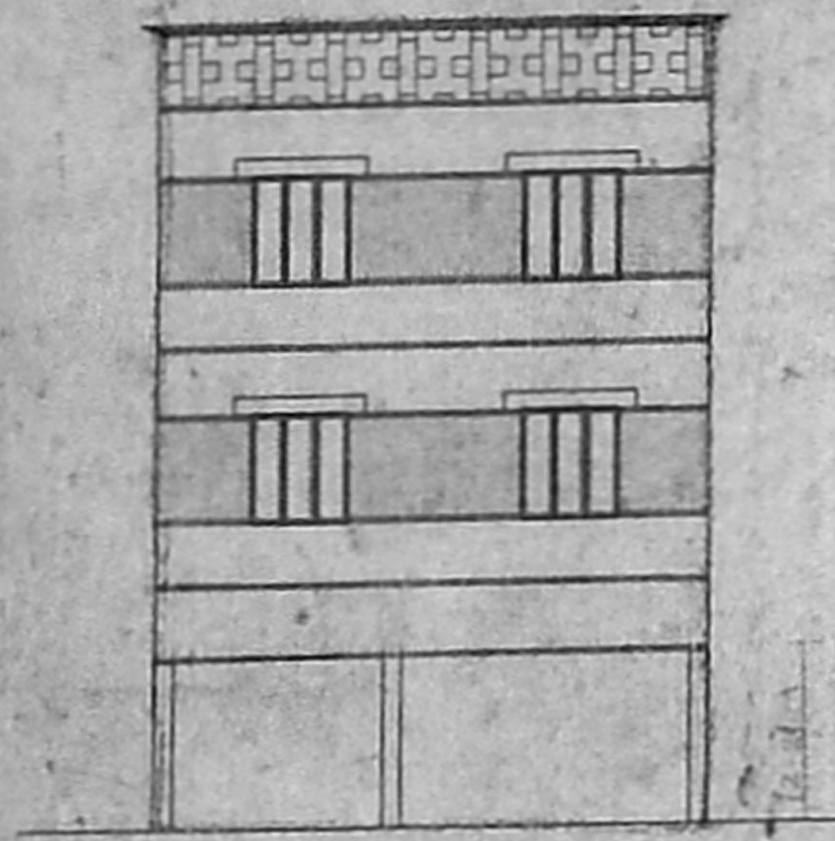


ELEVATION

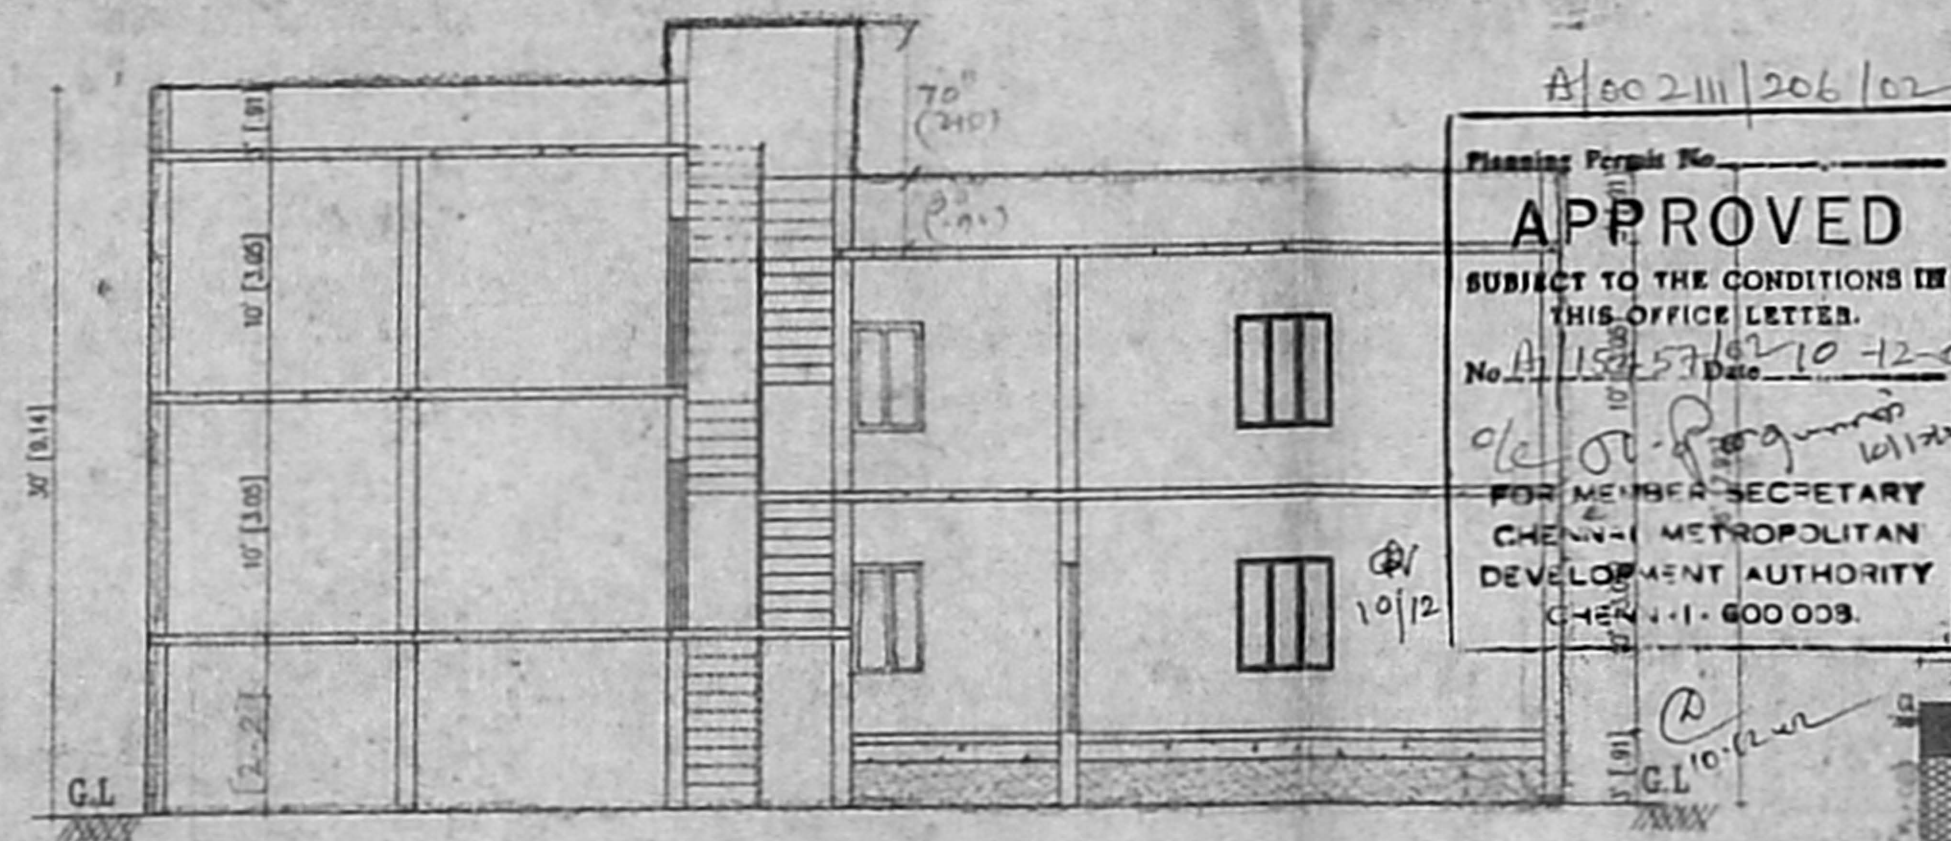


SECTION ON AB

Planning Permit No. **APPROVED**
 SUBJECT TO THE CONDITIONS IN THIS OFFICE LETTER.
 No. A/154/57/10/12-02
 Date 10-12-02
 FOR MEMBER SECRETARY
 CHENNAI METROPOLITAN
 DEVELOPMENT AUTHORITY
 CHENNAI-600 009.

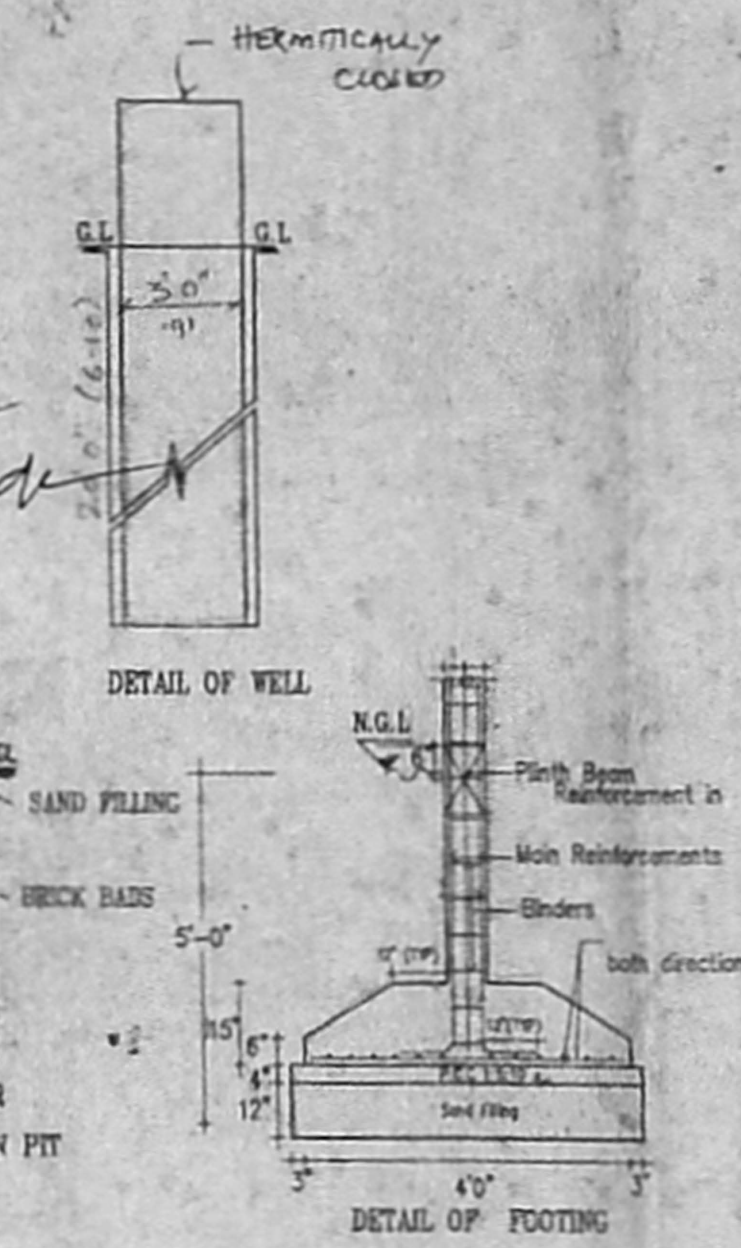

RAIN WATER PERCOLATION PIT

DETAIL OF FOOTING

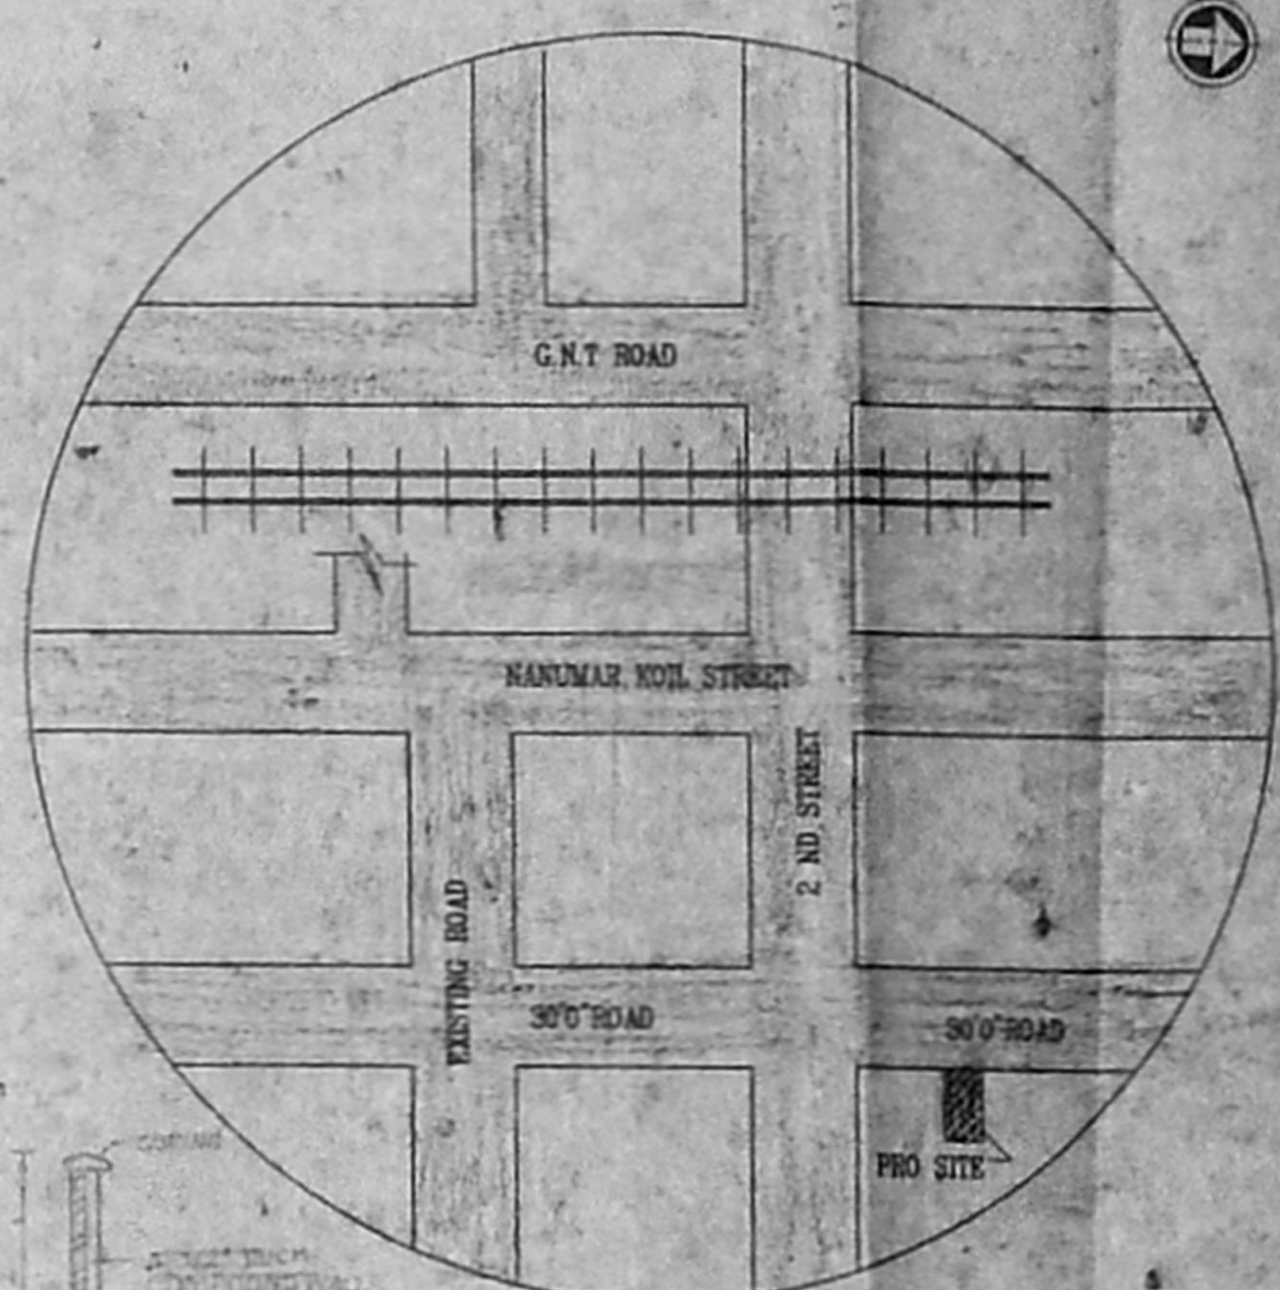

KEY PLAN

PLAN SHOWING THE PROPOSED RESIDENTIAL BUILDING AT PLOT NO: 9, IN SURVEY NO, 437/1B, 437/2 & R.S NO. 437/1B ZAMIN PALLAVARAM VILLAGE, ANANTHARAMAN STREET, RADHA NAGAR, CHROMPET, CHENNAI-44, PALLAVARAM MUNICIPALITY, THAMBARAMCDMVA, KANNIYUPPAM DISTRICT, PALLAVARAM MUNICIPALITY, CHENNAI.

SCALE: 1/40
 SPECIFICATION
 FOUNDATION IN R.C.C 1:2:4 MIX WITH NECESSARY REINFORCEMENT OVER P.C.C & SAND FILLING. BRICKWORK IN 1:4:8 MIX USING STOCK BRICKS. ALL R.C.C WORKS ARE IN 1:2:4 MIX WITH NECESSARY REINFORCEMENTS. FLOORING CONCRETE 1:4:8 MIX FINISHED WITH 'CERAMIC TILES' JOINERIES ARE IN TEAKWOOD. FINISHING WITH WHITENASH ONE COAT COLOUR TWO COATS.


JANTRY DETAILS	DESCRIPTION	SIZE	SIZE
D	WANDDOOR	3'3" X 7'0"	0.91 X 2.10
D1	DOOR	3'0" X 7'0"	0.76 X 2.10
D2	DOOR	2'6" X 7'0"	1.23 X 1.37
W1	WINDOW	4'0" X 4'6"	1.52 X 1.37
W2	WINDOW	3'0" X 4'6"	0.91 X 1.37
V	VENTILATOR	2'0" X 2'0"	0.60 X 0.60

AREA DETAILS	AREA (Sqft)	AREA (Sqm)
FLAT AREA	2244.00	208.46
GROUND FLOOR	555.00	51.57
FIRST FLOOR	1059.00	98.37
SECOND FLOOR	566.00	47.00
SLIT FLOOR	488.75	45.40
FLOOR COVERAGE	247	
F.S.I	0.91	


COLOUR INDEX	BOUNDARY	PROPOSED
ROAD	[Symbol]	[Symbol]

C.R. Pathe
 OWNER


V. EZHILARASAN,
 CONSULTING CIVIL ENGINEER &
 LICENSED SURVEYOR
 626 66 44
 CHENNAI-600 101.

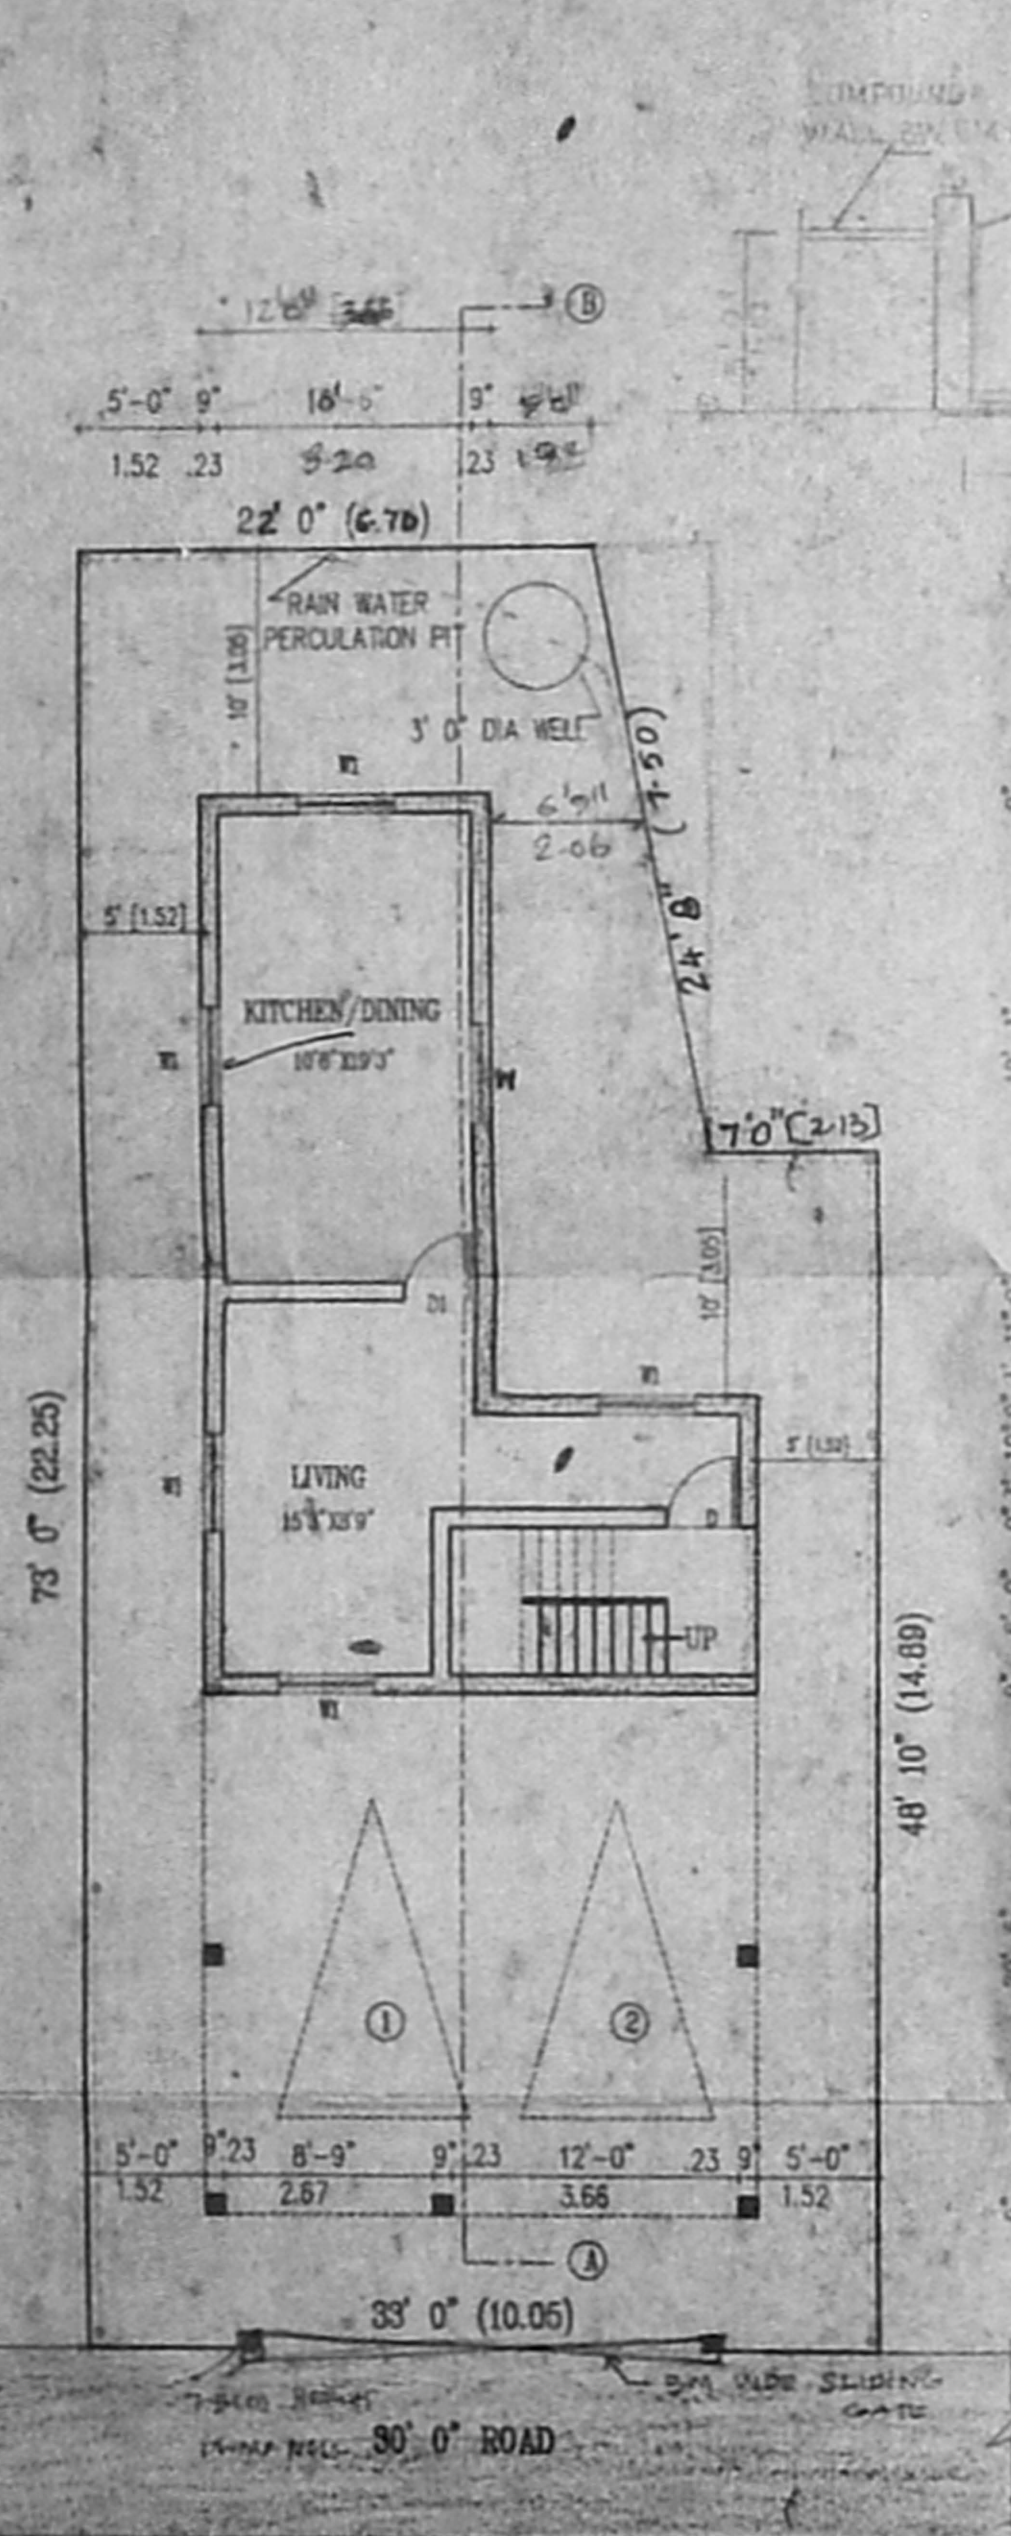


SITE PLAN/GROUND FLOOR PLAN

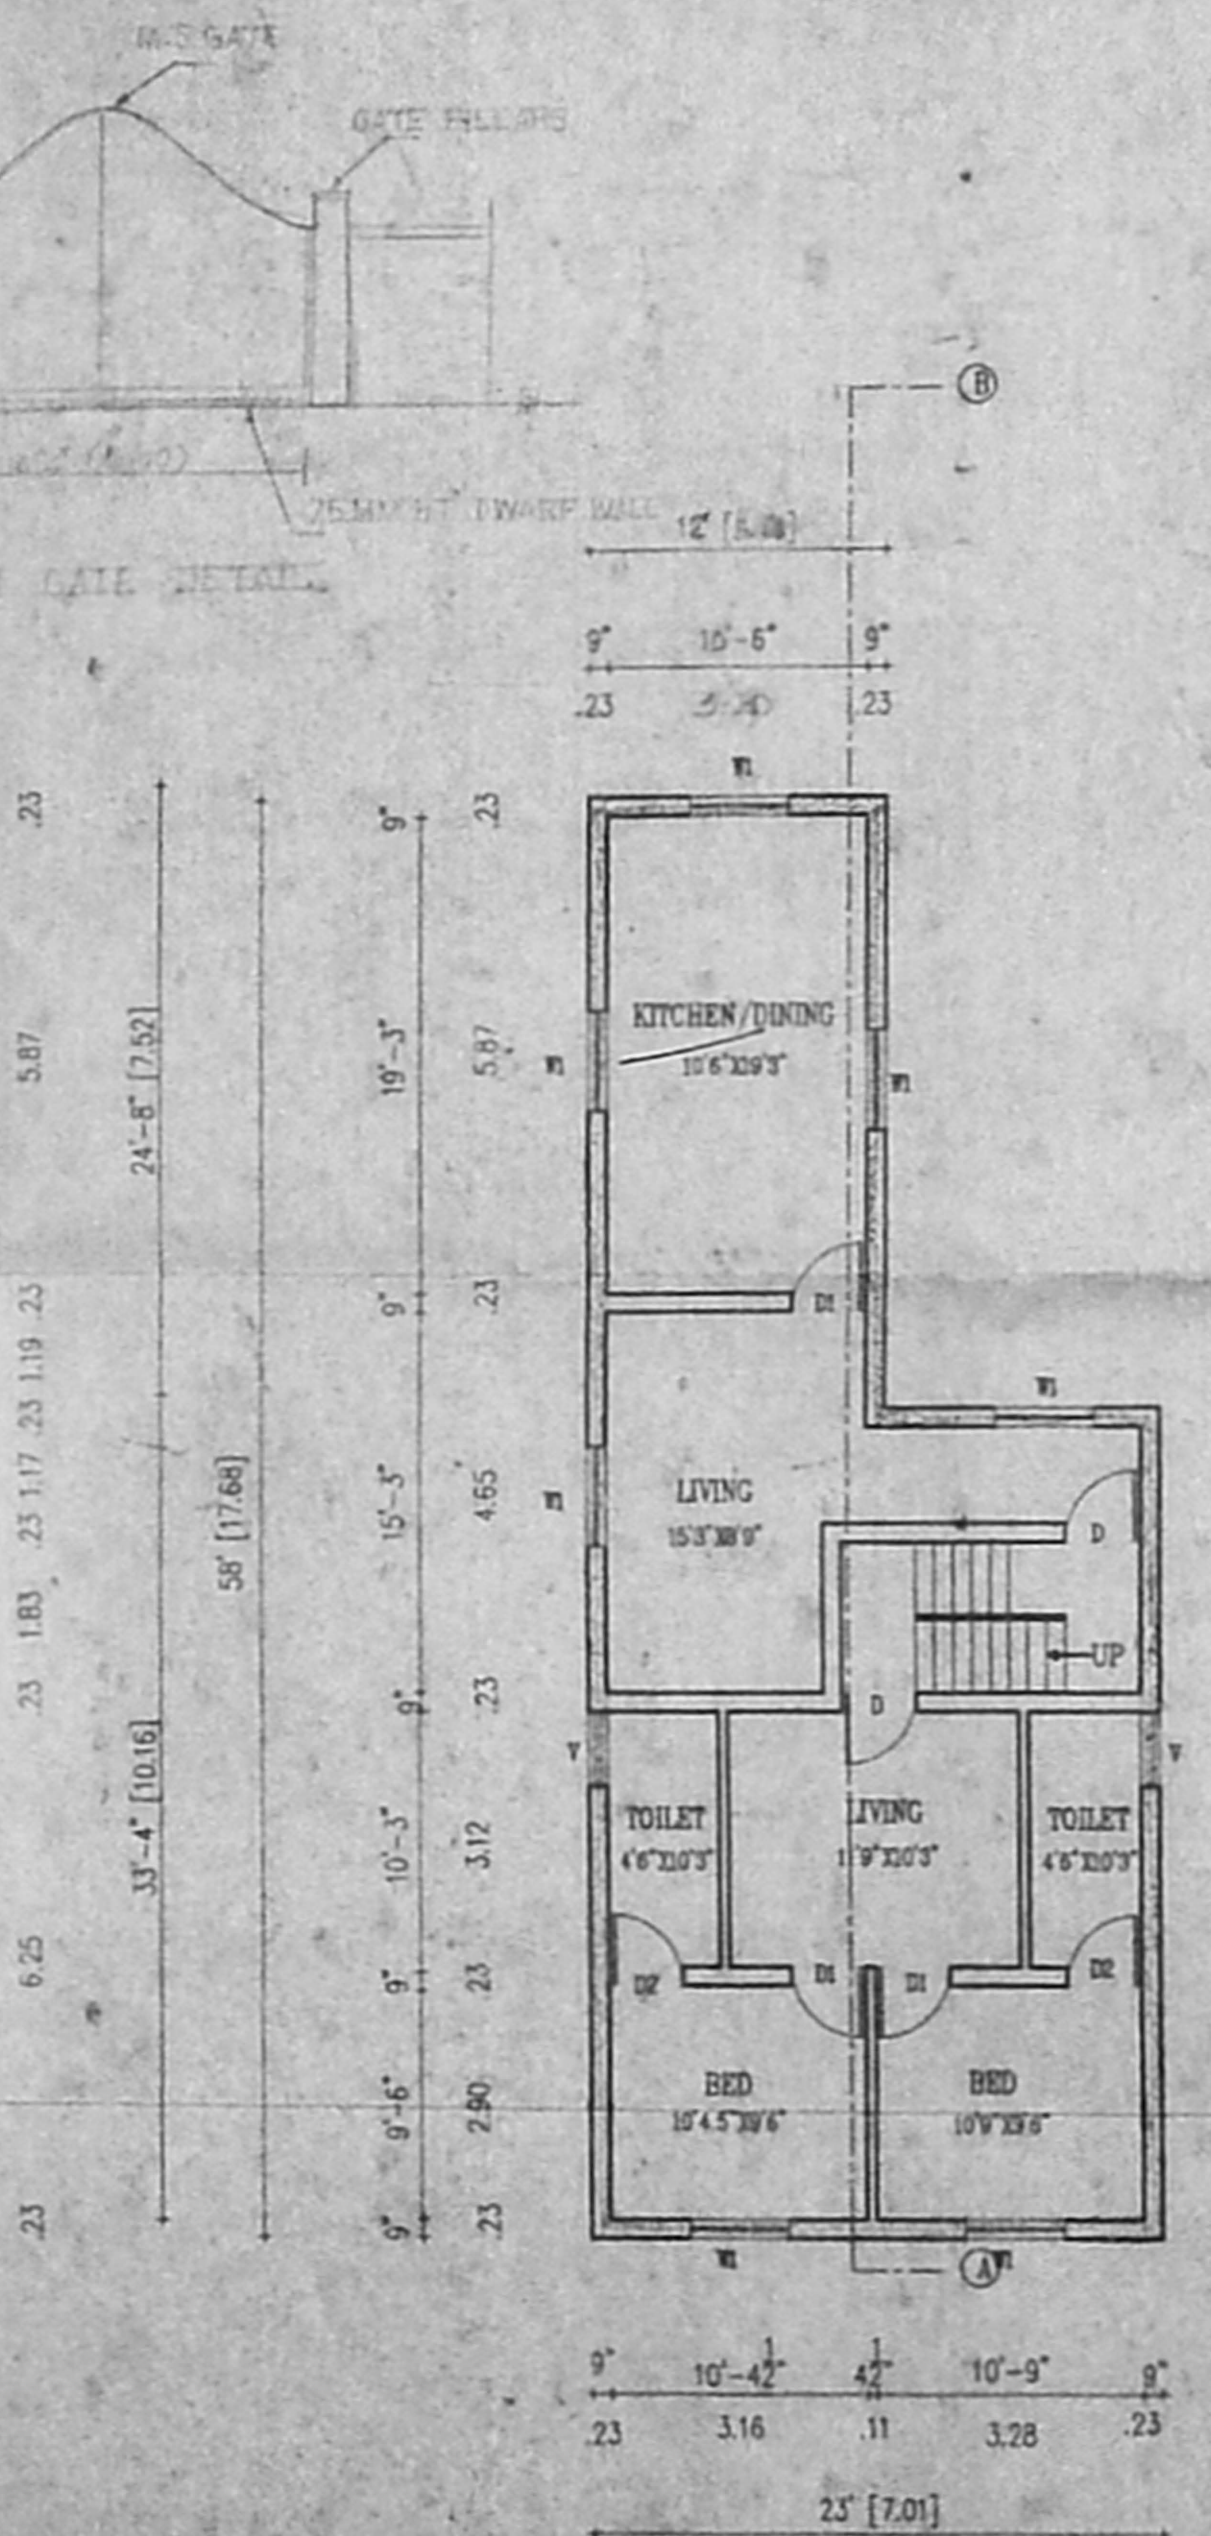

FIRST FLOOR PLAN

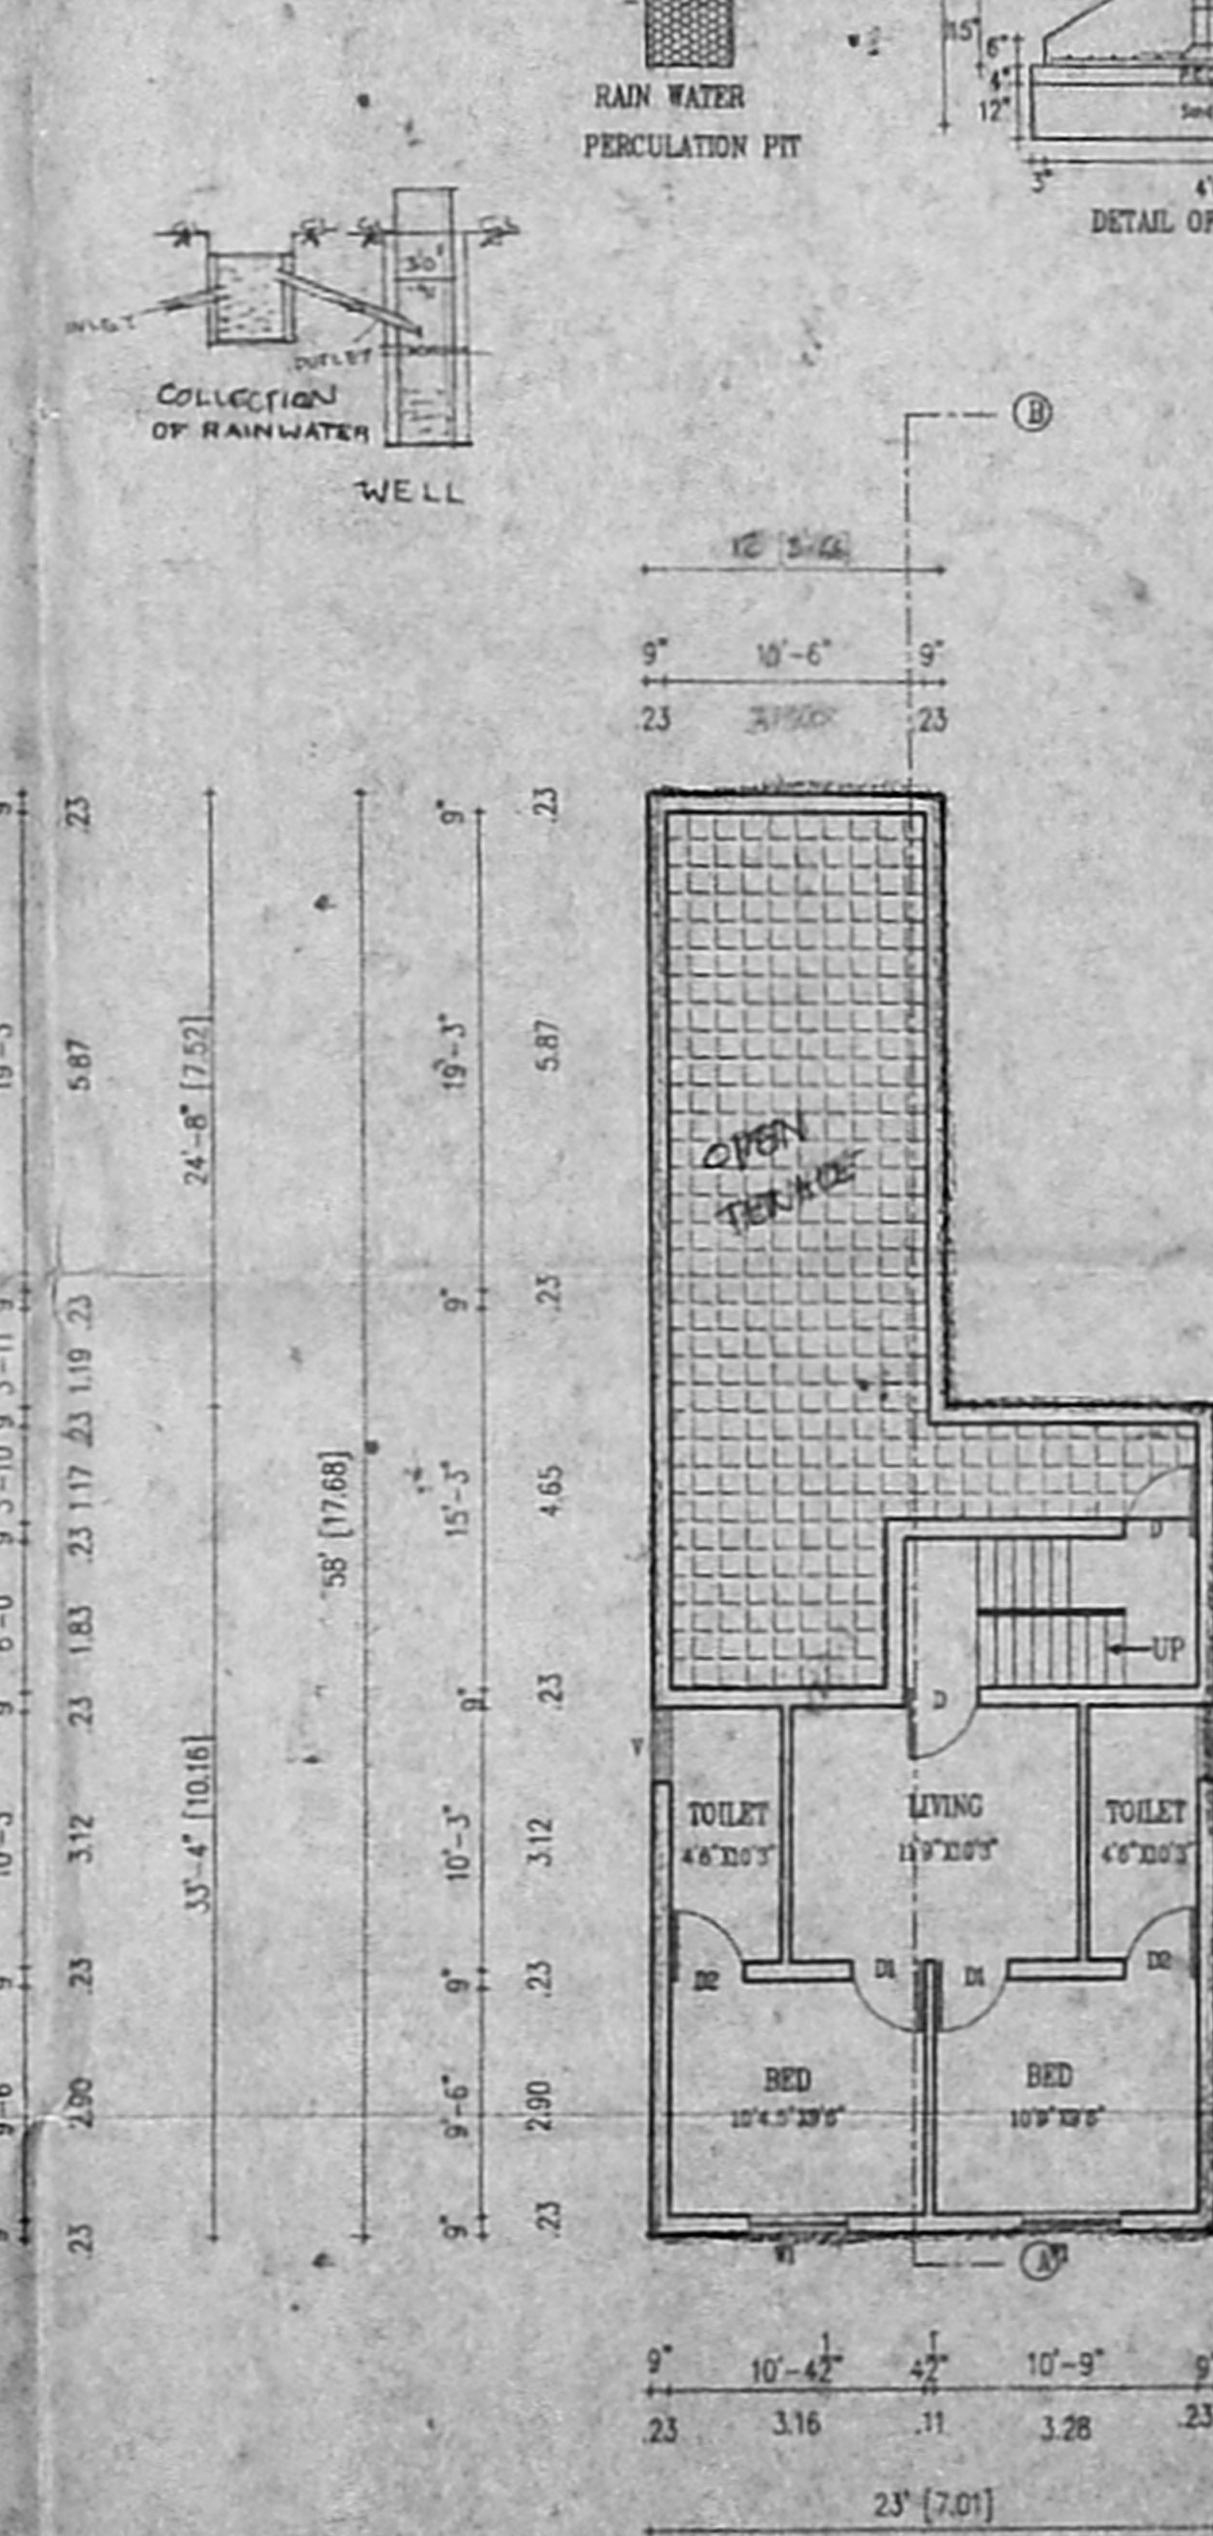

SECOND FLOOR PART ABOVE THE SLIT FLOOR

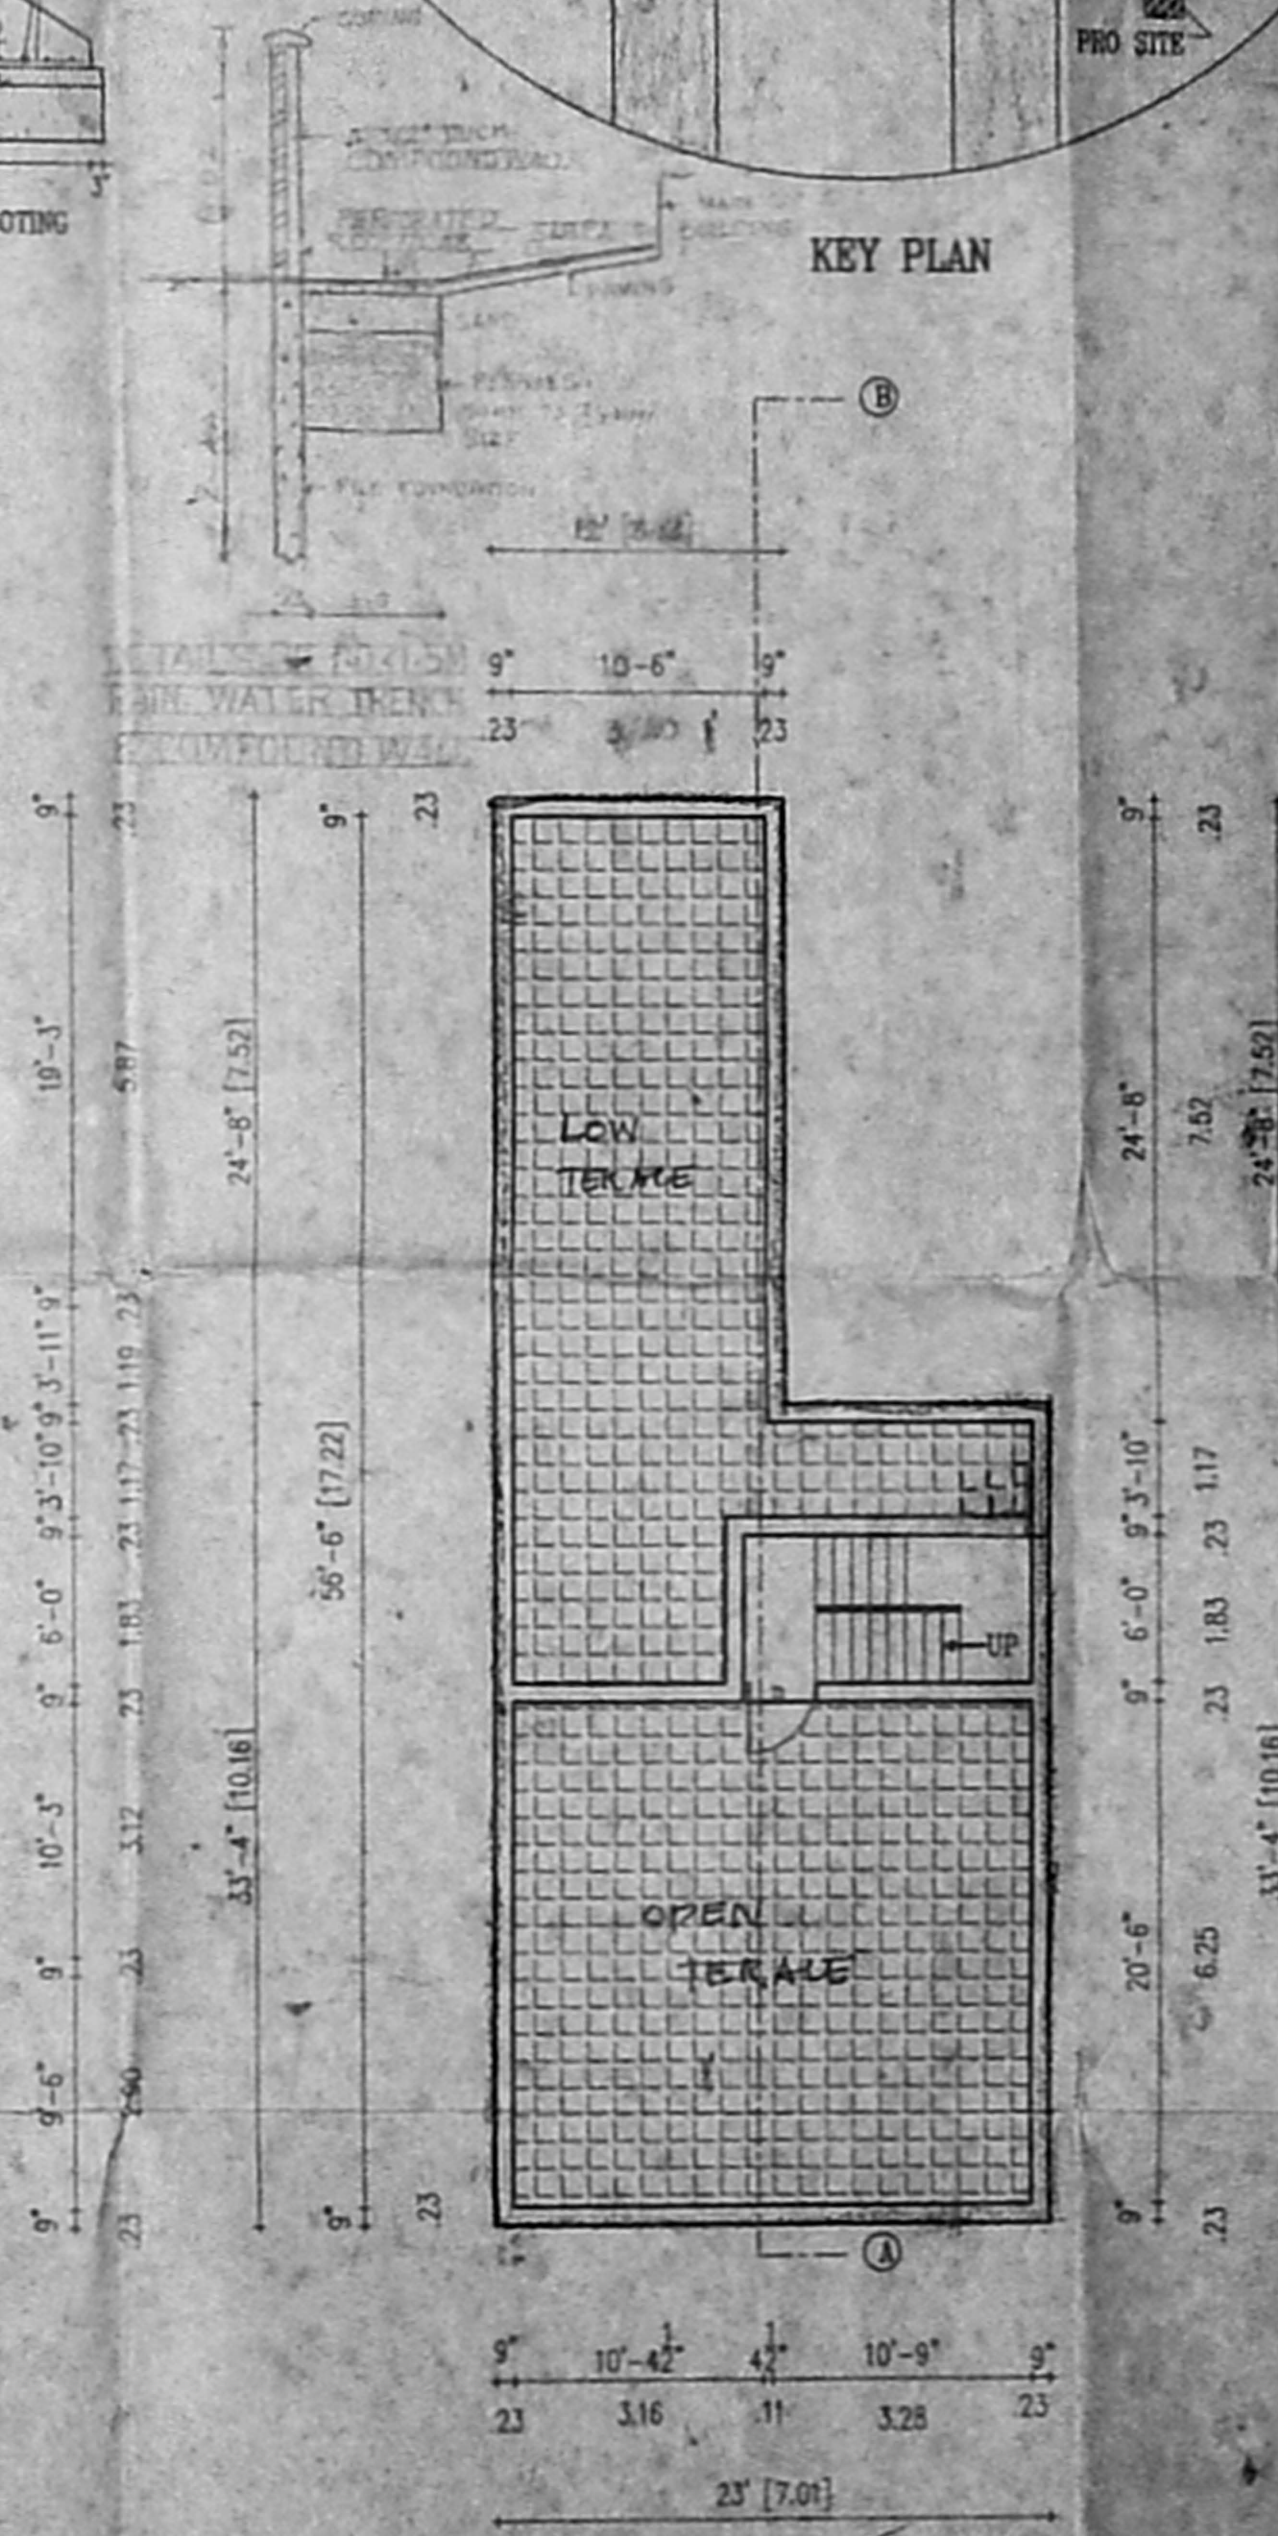

TERRACE FLOOR PLAN