
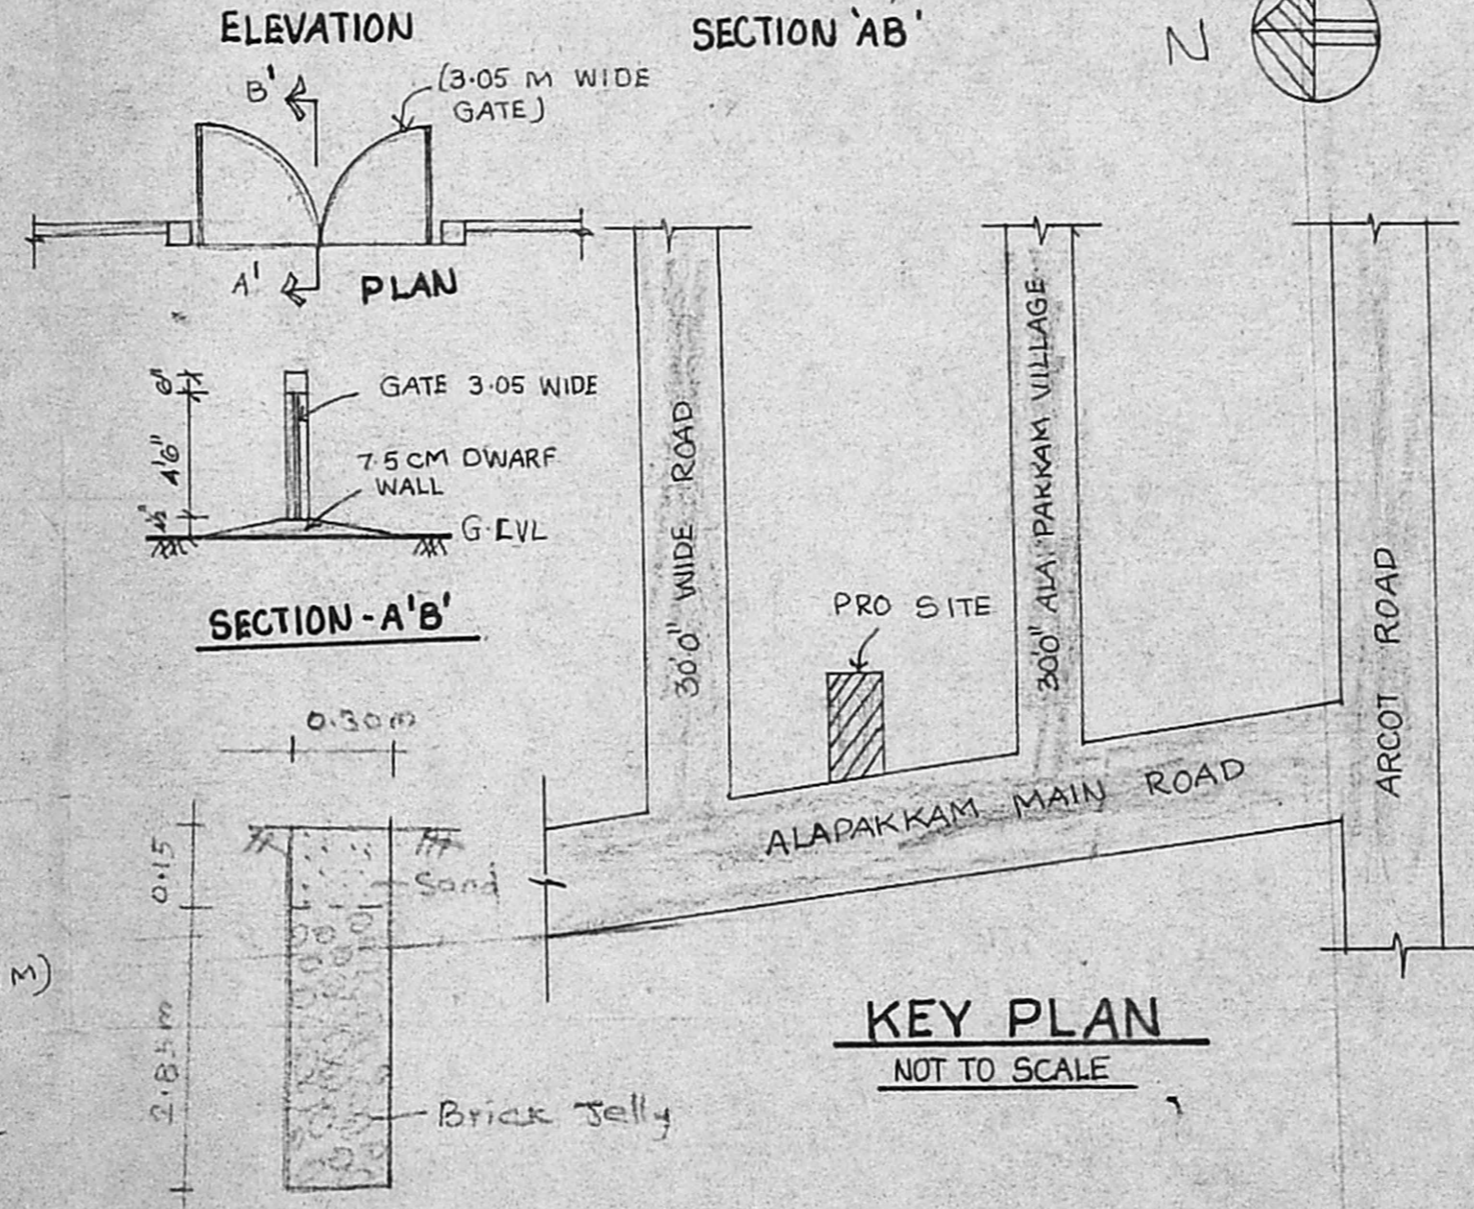
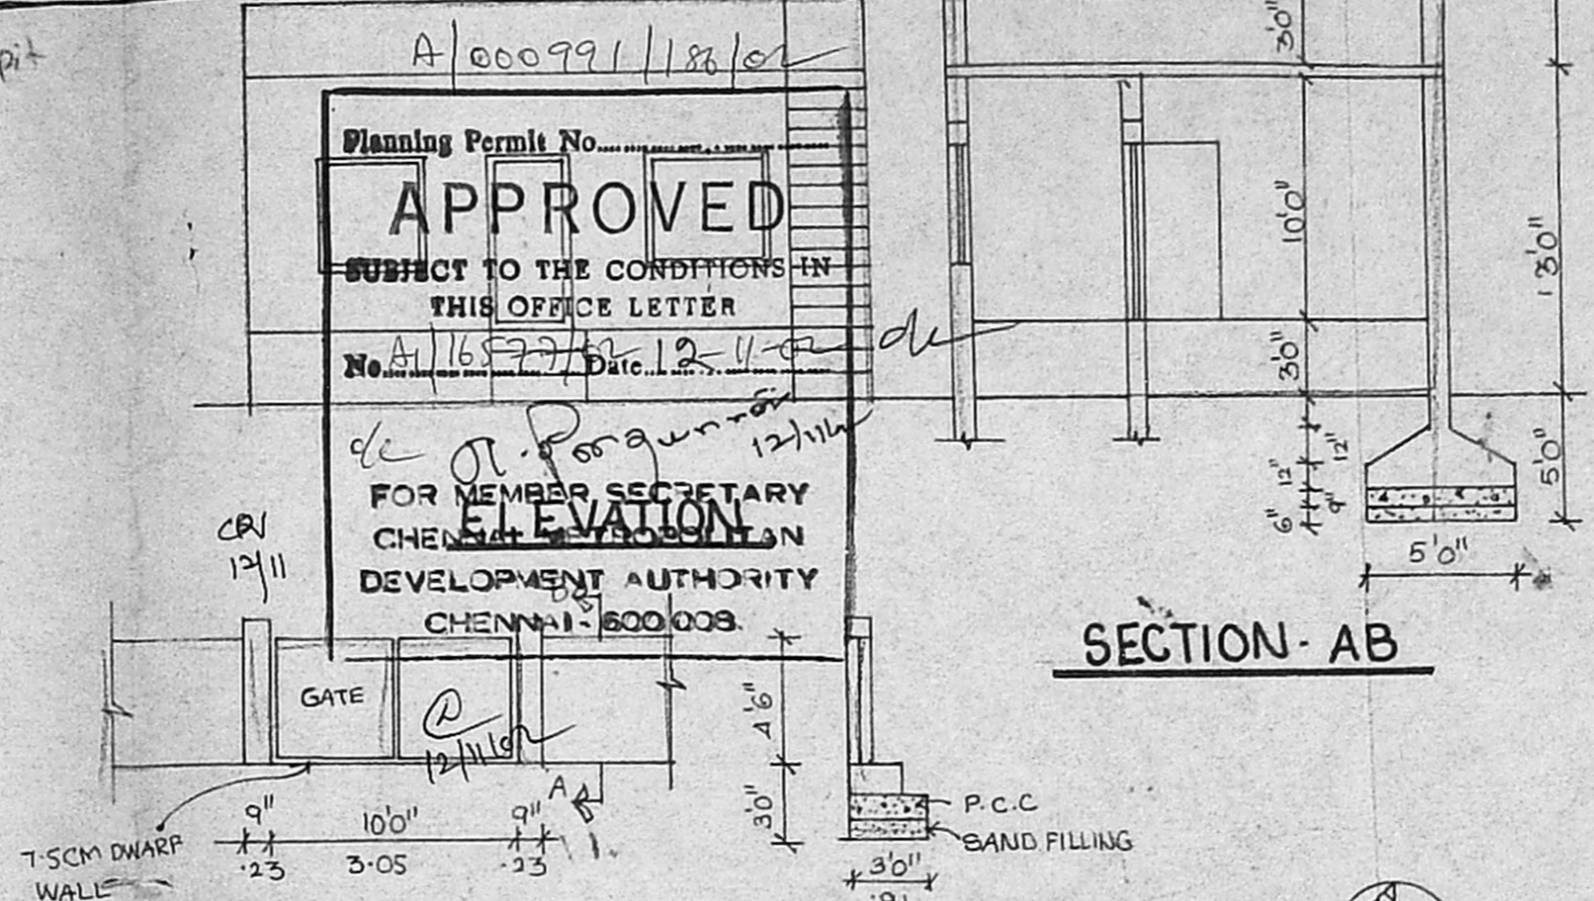


PLAN SHOWING THE PROPOSED RESIDENTIAL CONSTRUCTION
PLOT NO II, ALAPAKKAM MAIN ROAD, MADURAVOYAL MATHURA
ALAPAKKAM VILLAGE IN OLD S.NO: 376/2, NEW S.NO: 376/10

SCALE - 1"=8'0" OFFICE COPY

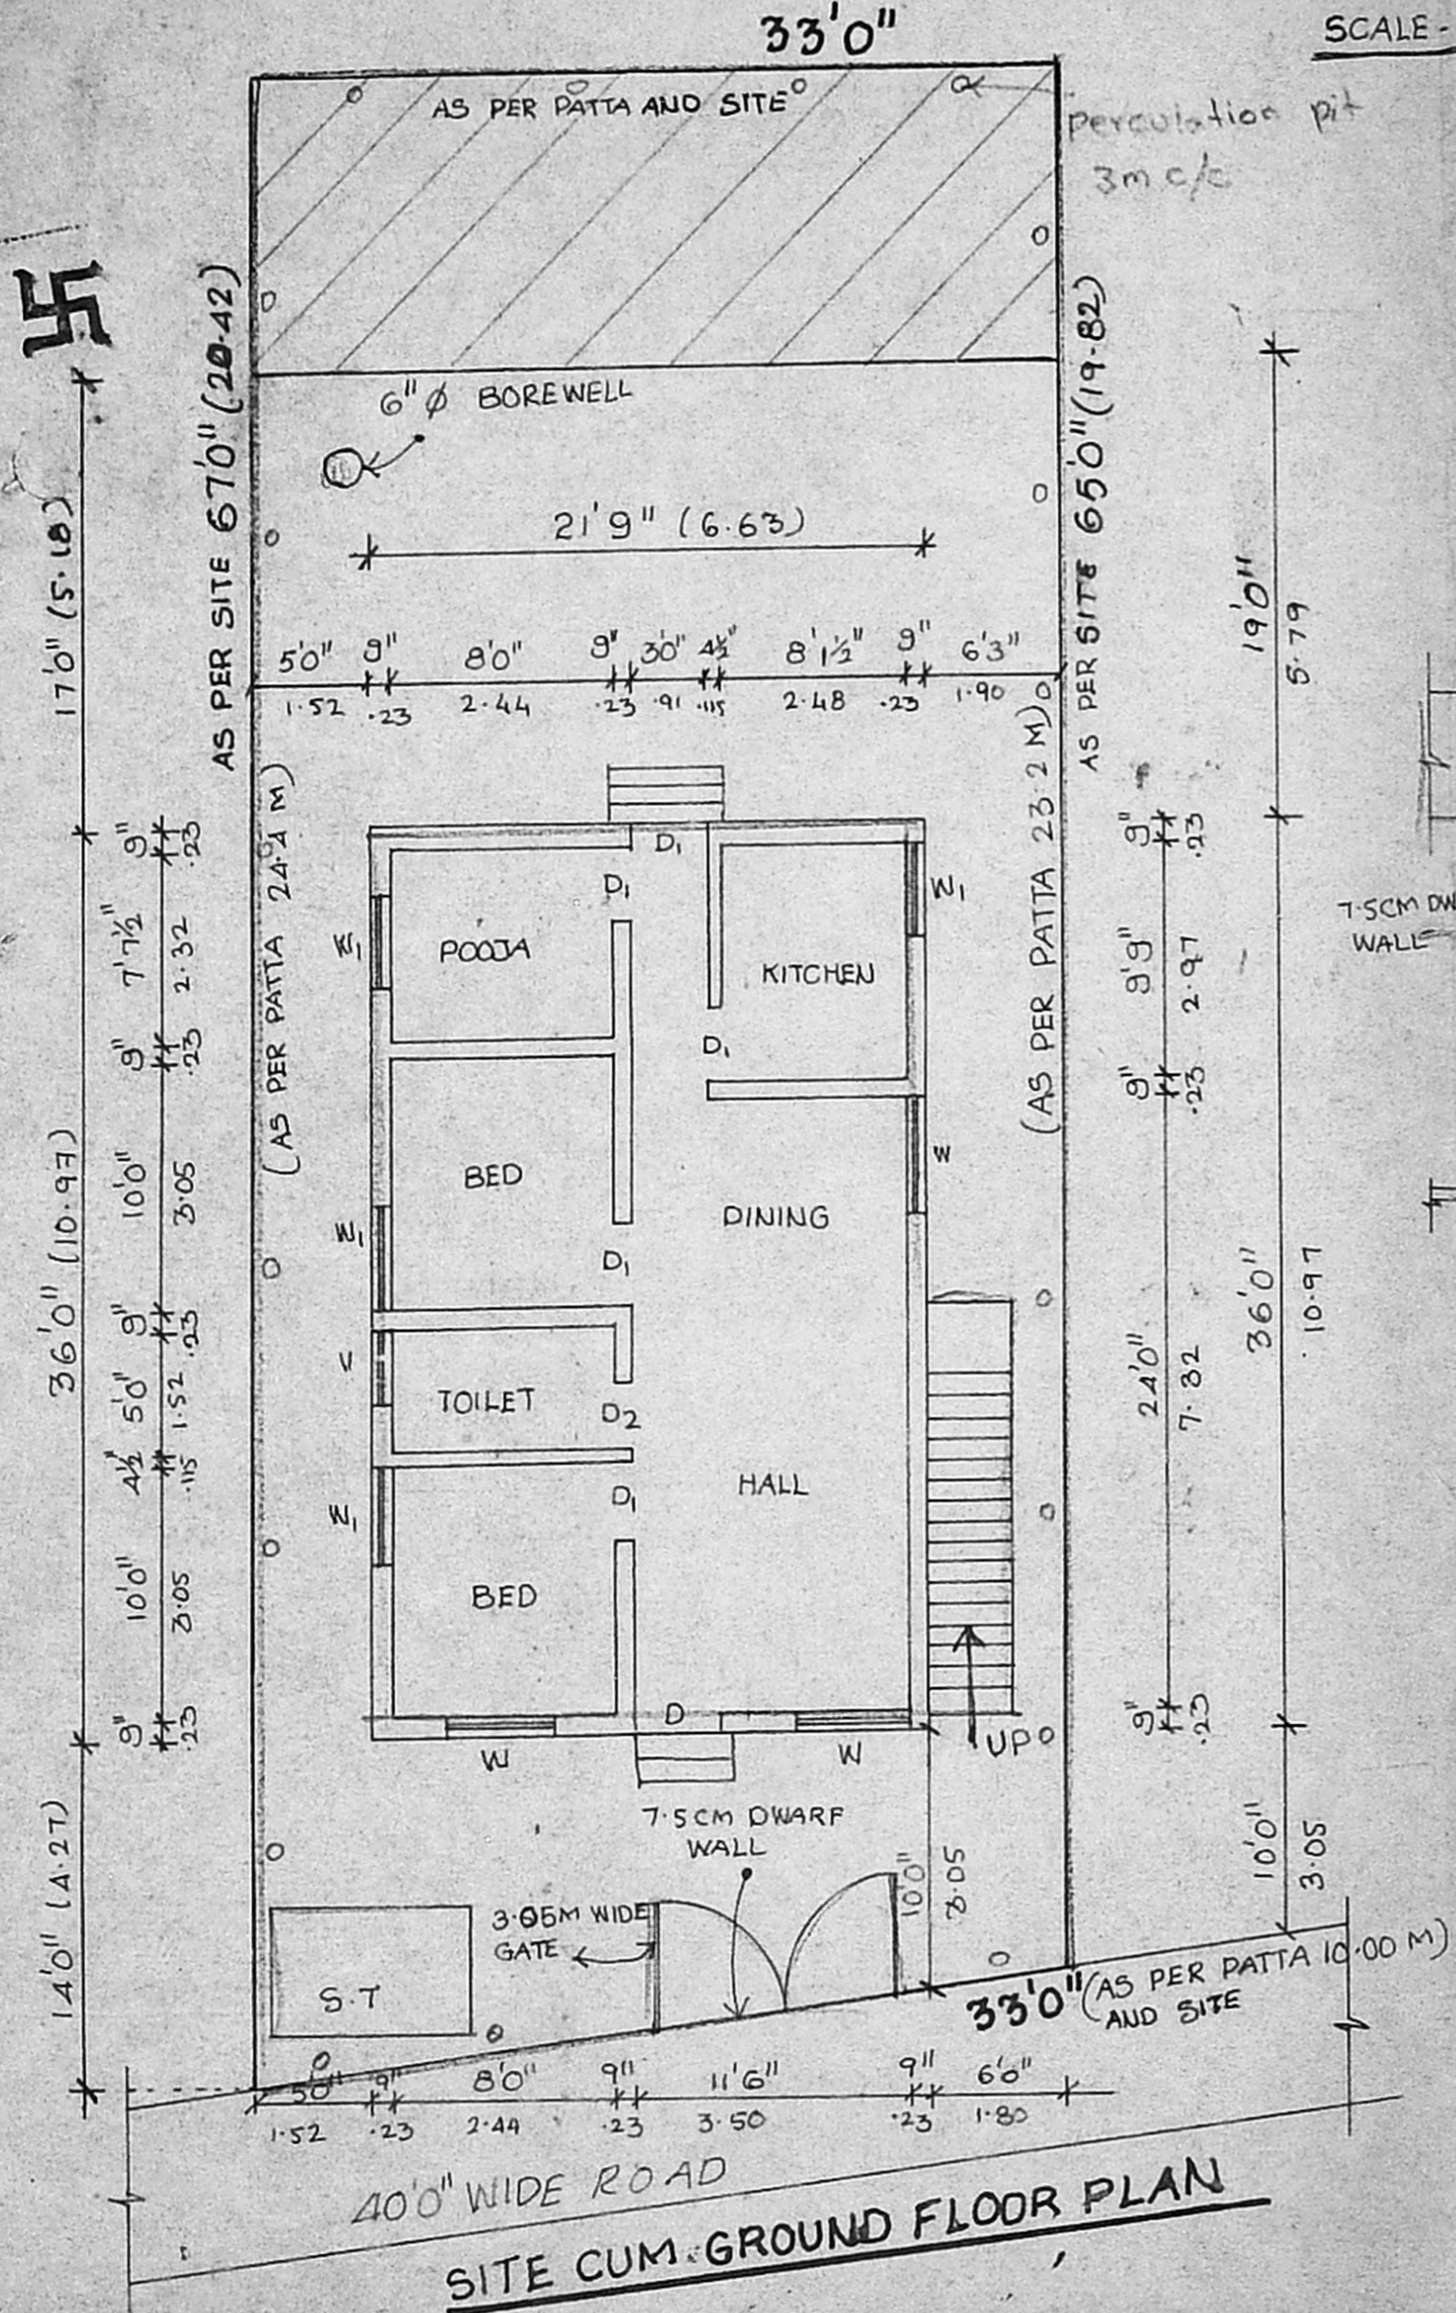

SPECIFICATION

SAND FILLING, R.C.C 1:4:8 MIX

CEMENT GRADE SIZE 8-12

BRICK WORK IN 1:1:6 MORTAR

ROOF SLAB PLASTERING 1:3 MIX

FLOORING IN MOSAIC TILES PARAPET WALL 9" TK

WEATHERING COURSE

Revised Plan

P.A.I. 2/11/12

JOINERY

A.P. DOOR	- 3'3" x 7'0"	0.91 x 2.13
D1 - DOOR	- 6'0" x 7'0"	1.83 x 2.13
D2 - DOOR	- 2'6" x 7'0"	0.76 x 2.13
W - WINDOW	- 5'0" x 4'6"	1.52 x 1.37
W1 - WINDOW	- 4'0" x 4'6"	1.22 x 1.37
V - VENTILATOR	- 2'0" x 2'0"	0.60 x 0.60

COLOUR REFERENCE

PROPOSED	
BOUNDARY	
ROAD	

AREA STATEMENT

	SQ-FT	M ²
PLOT EXTENT	- 2574.00	- 239.22
GROUND FLOOR	- 783.00	- 72.77
PLOT COVERAGE	- 30.41%	
F.S.I	- 0.30	

OWNER

G.V. Kalavathi

LICENSED SURVEYOR

K.V. Venkataramu

RES: © : 822 79 M

E: K.V. VENKATARAMAN, D.C.E.

Civil & Sanitary Engineer

Licensed Surveyor, Corporation of Chennai

No. 3, Neelakandan Street,

Nungambakkam, Chennai - 600 034