
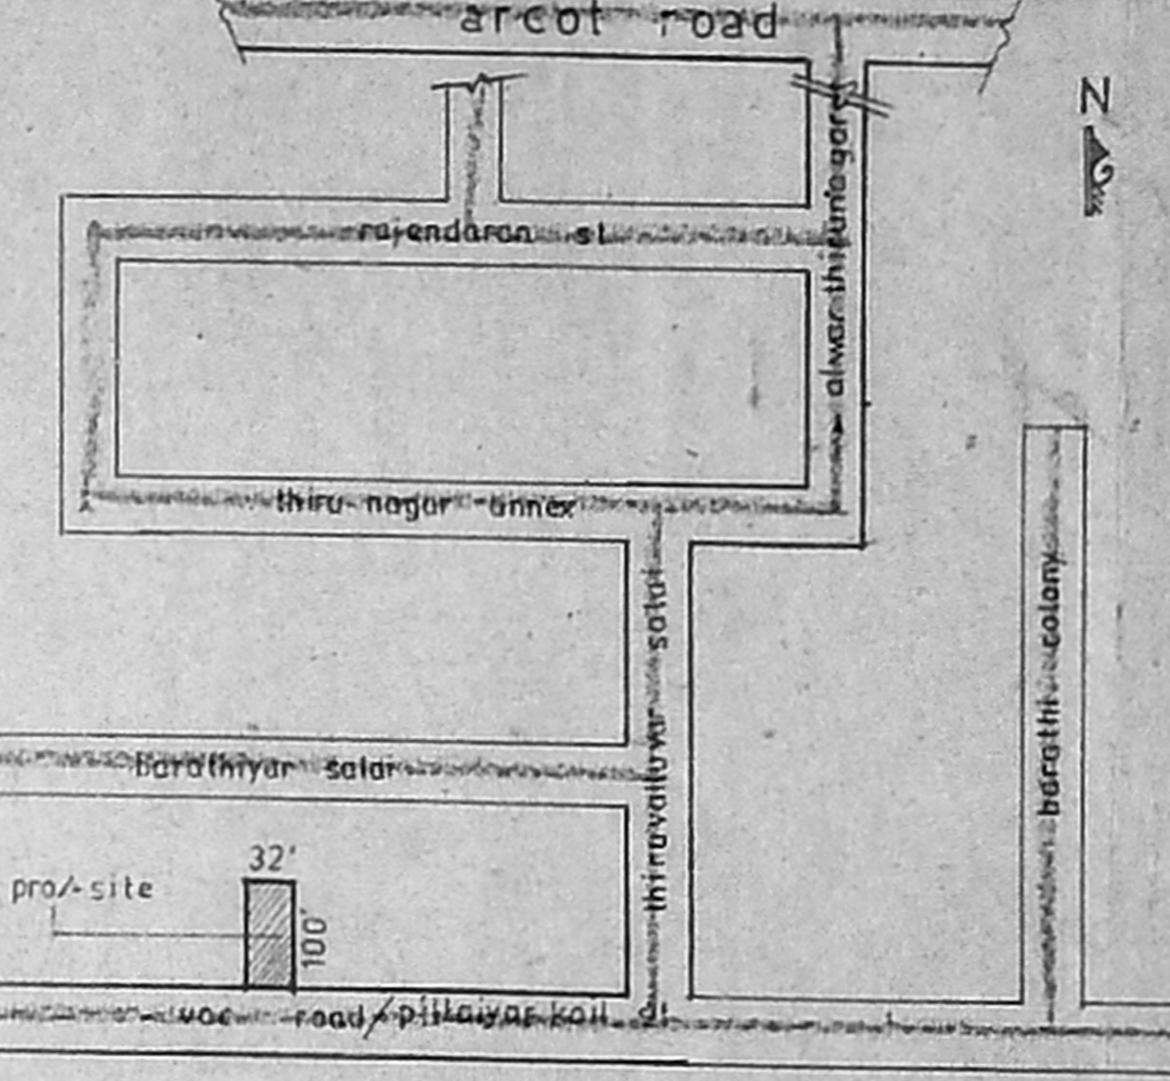
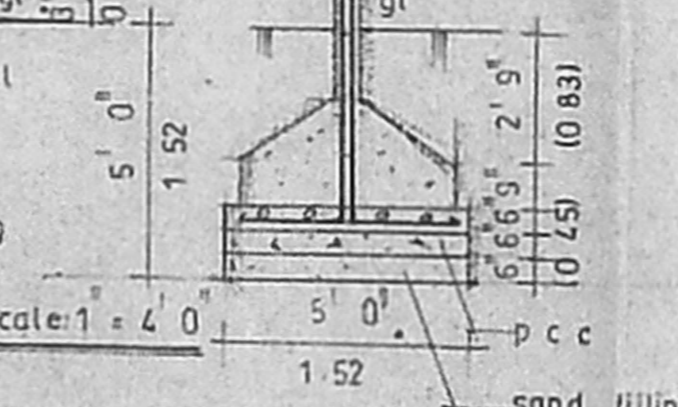
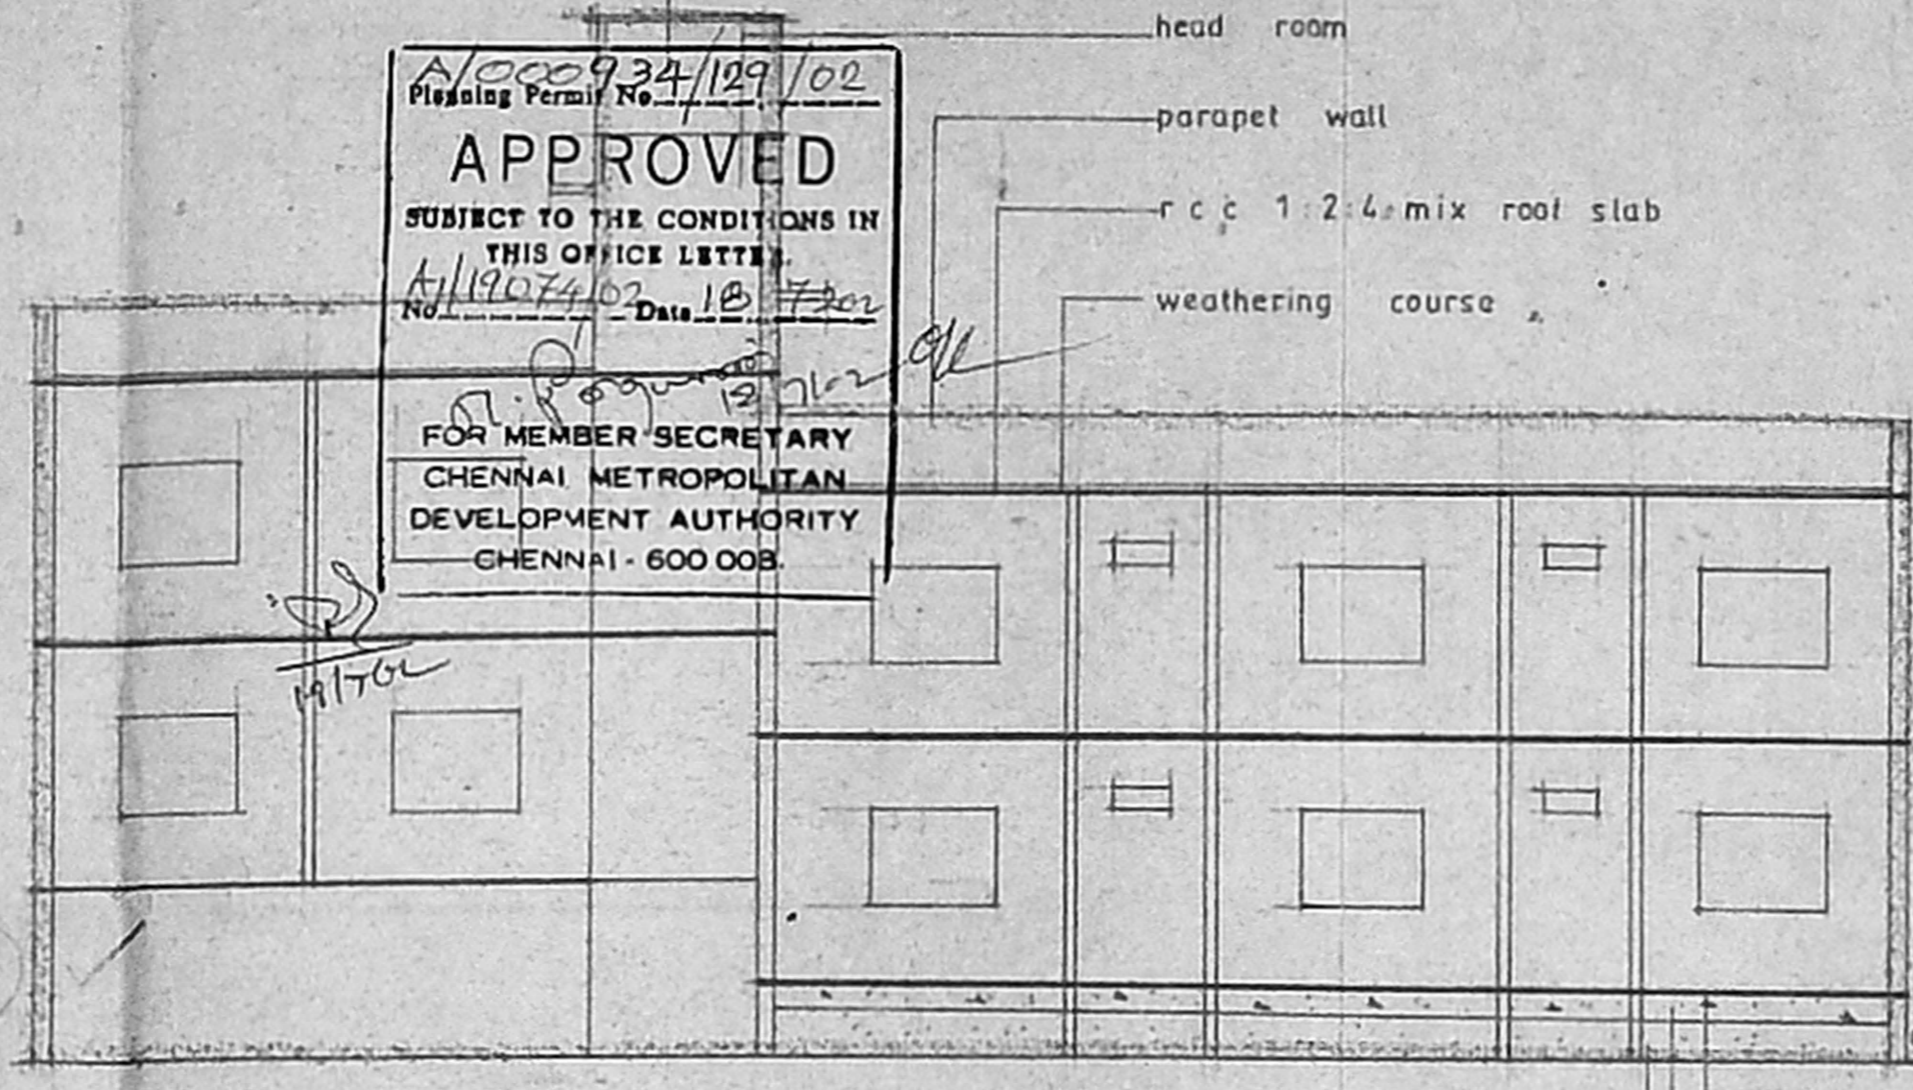


OFFICE COPY

OHT 7' 0" x 10' 0" x 5' 0" scientifically closed

A/000934/129/02
 Planning Permit No. 119074/02
APPROVED
 SUBJECT TO THE CONDITIONS IN THIS OFFICE LETTER
 No. 119074/02 Date 18.7.2022
 FOR MEMBER SECRETARY
 CHENNAI METROPOLITAN
 DEVELOPMENT AUTHORITY
 CHENNAI - 600 008.

head room
 parapet wall
 r.c.c 1:2:4 mix roof slab
 weathering course

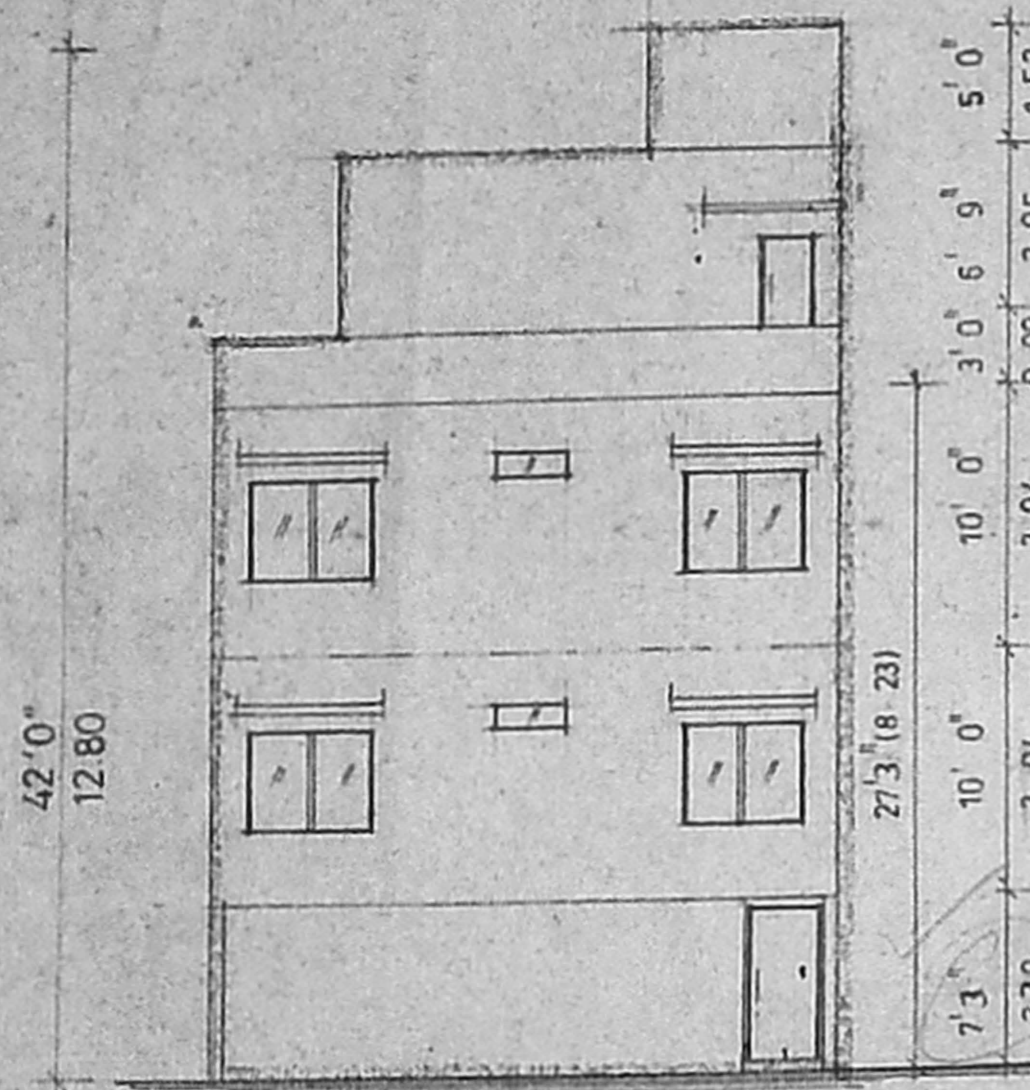

plan showing the
 proposed resdnl bldg in dnoza
 Pillayar koil st, kaikkankuppam

valasaravakkam ch: 87
 S no: 137

joinery details

- DOOR D = 3' 0" x 7' 0"
- DOOR D1 = 2' 6" x 6' 9"
- WINDOW W = 5' 0" x 4' 0"
- WINDOW W1 = 4' 6" x 4' 0"
- VENTILATER V = 1' 0" x 2' 0"

Area statement

- Plot extent : 297.28 m²
- G floor area : 182.29 m²
- F floor area : 187.29 m²
- TOTAL FLOOR AREA : 374.58 m²
- Coverage : 63.0 % F.S.I : 1.26

Colour code

- Proposed [shaded box]
- Boundary [thick line]
- Road / st [double line]

Scale: 1" = 3' 0" (1:100)

M. Ravi
 Owner's signature

K. SELVAM, B.E. AMIE, C.Eng (I) A.I.L.,
 Consulting Civil Engineer Chartered Engineer,
 Approved Valuer Licensed Surveyor,
 Class-1 Reg. No: 78,2001-2002
 Corporation of Chennai,
 New No. 9, Via No. 254,
 Mogappair East, Chennai-600 050
 Phone: 6562050.

Licensed surveyor.

