
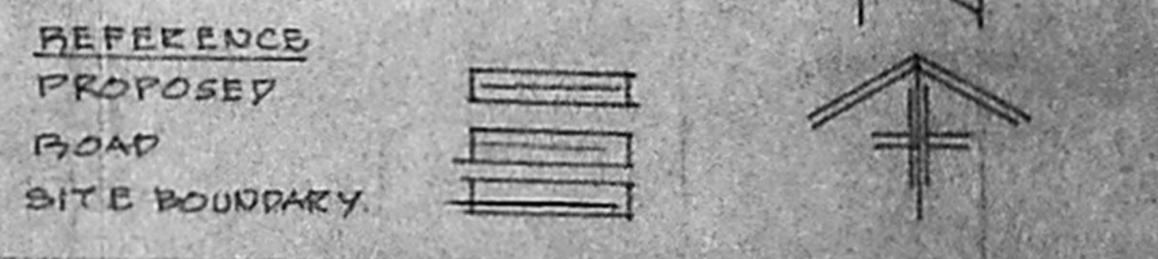
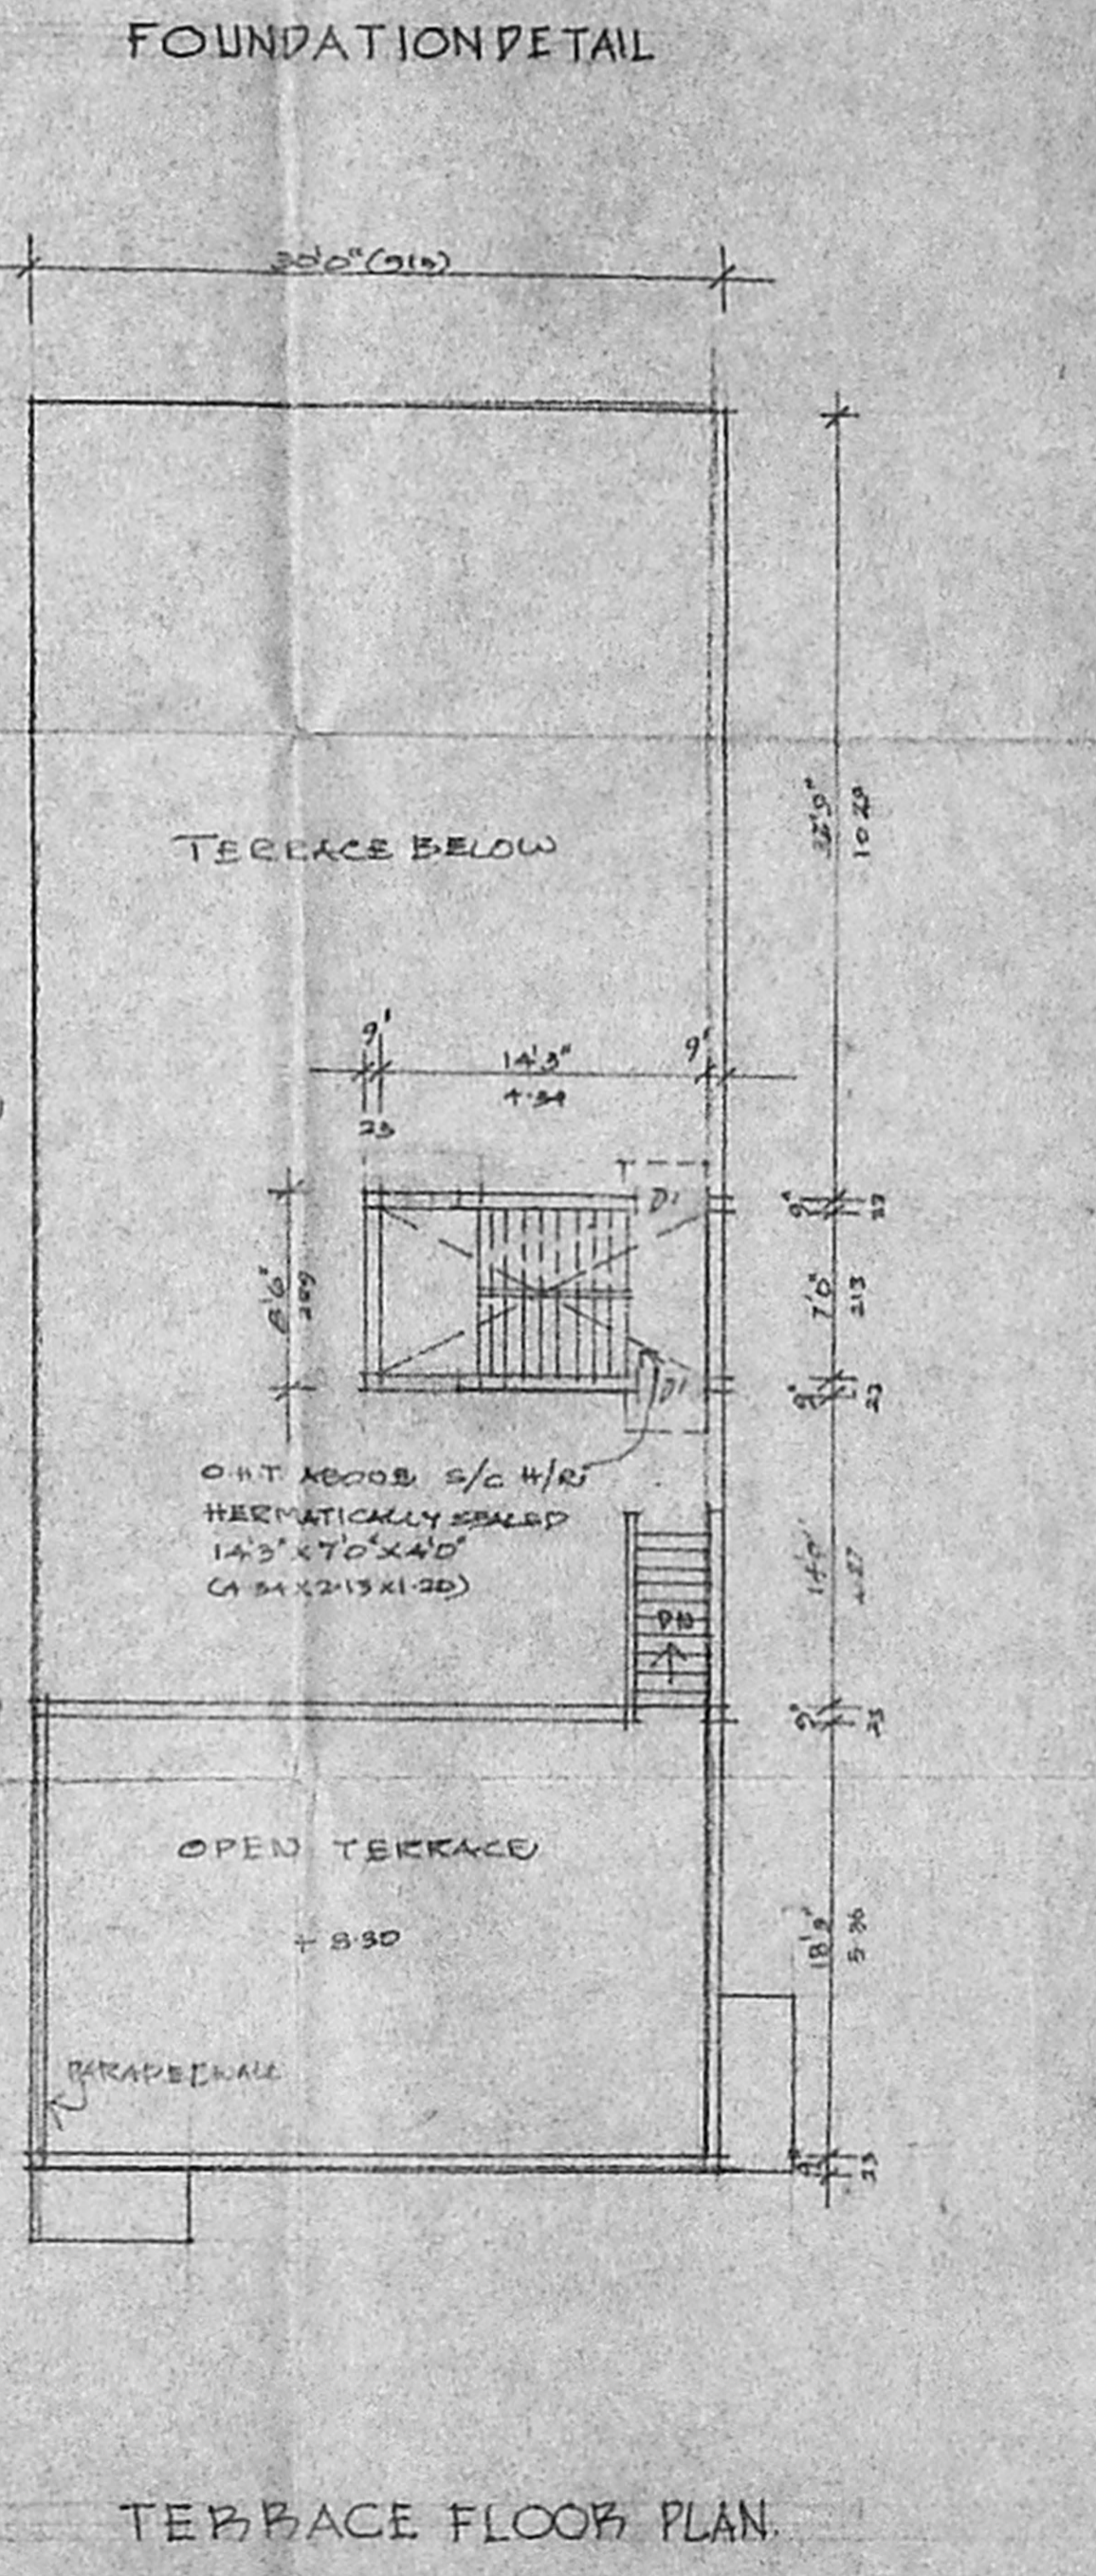
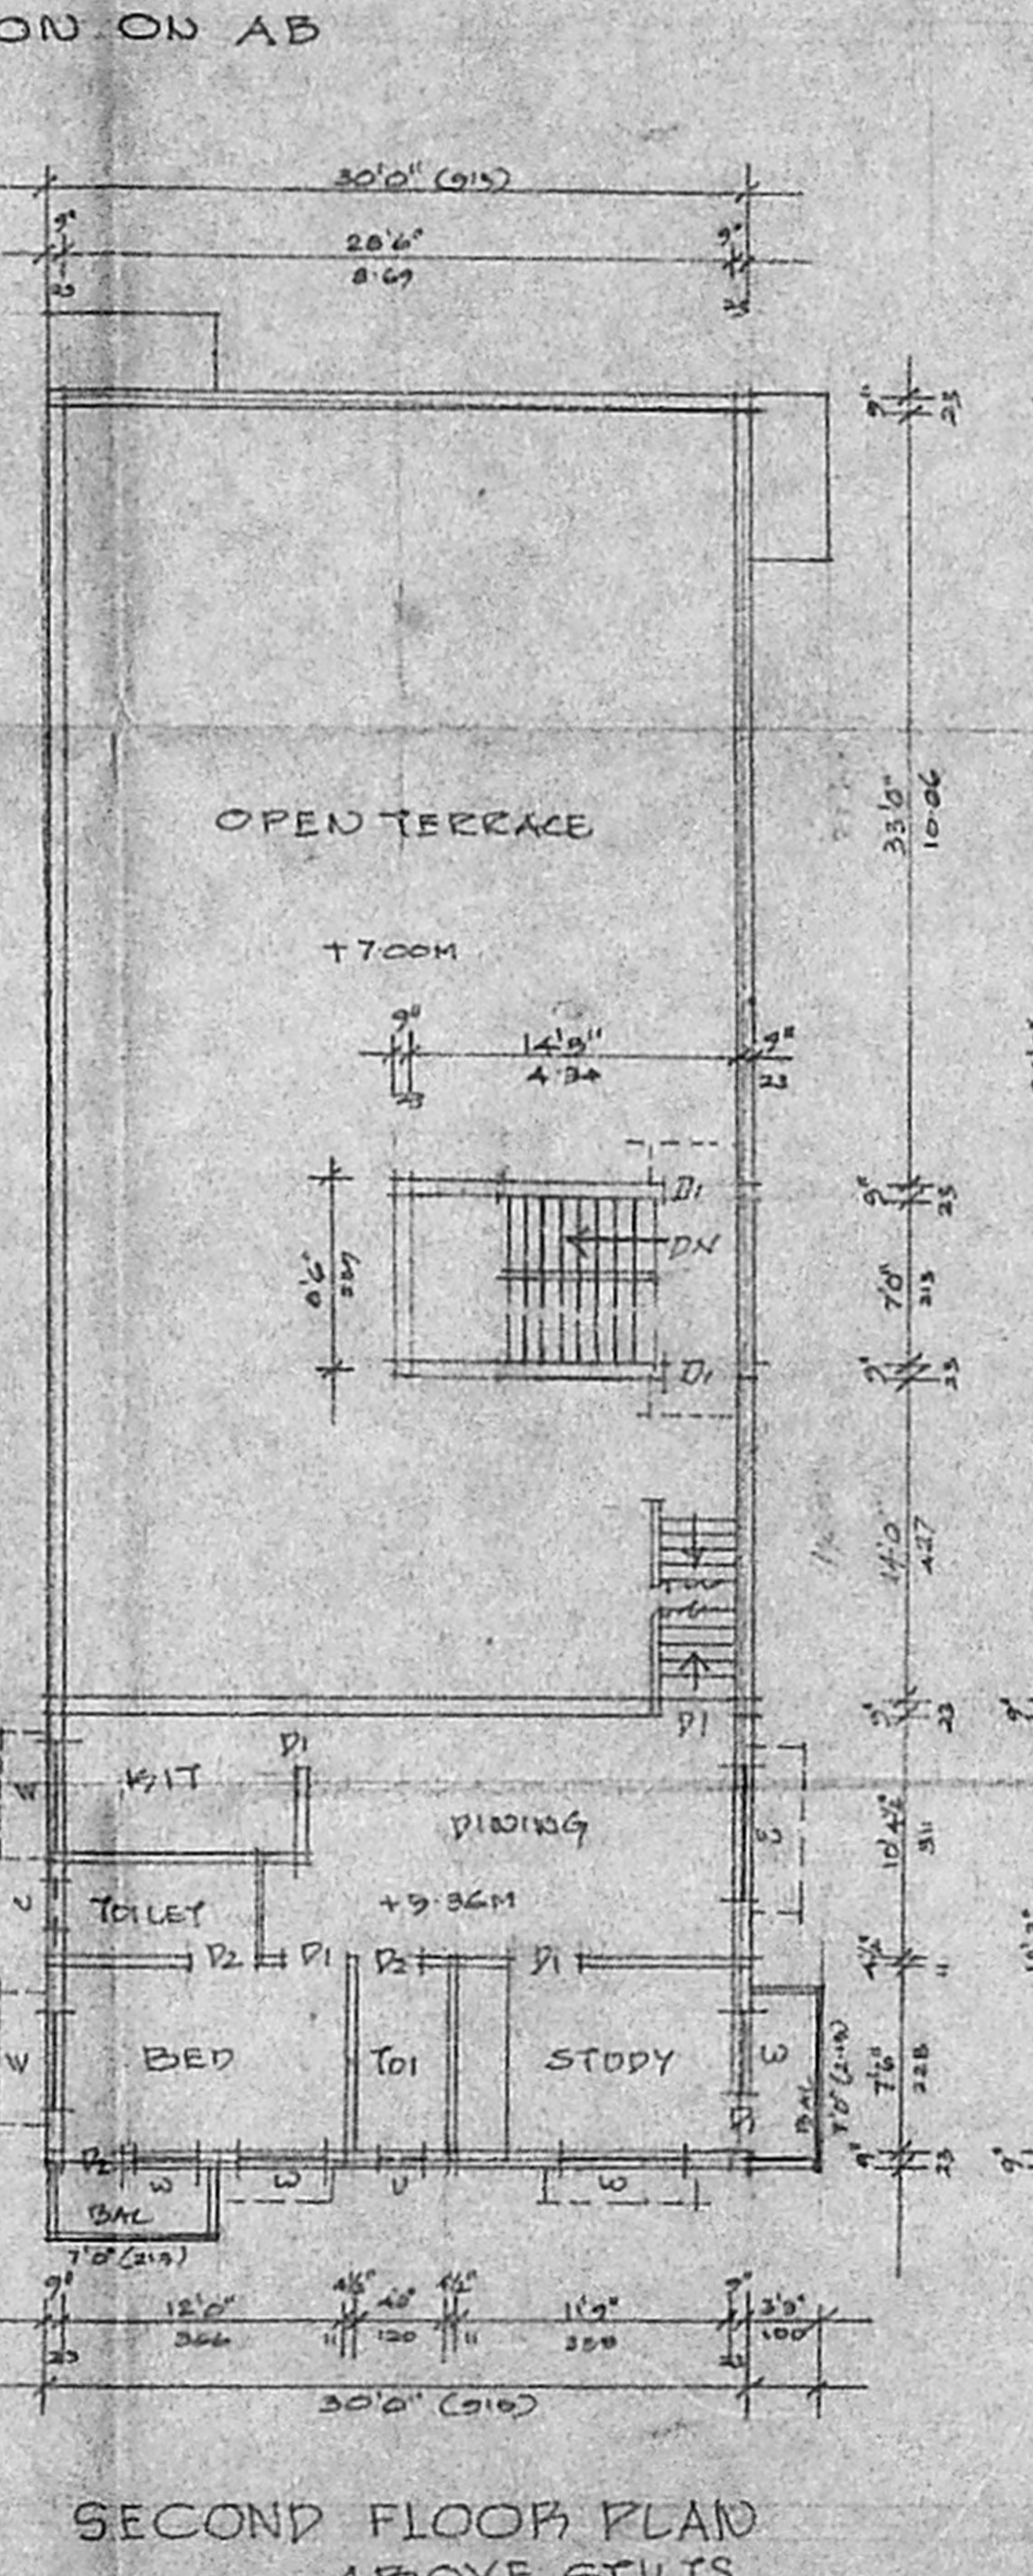
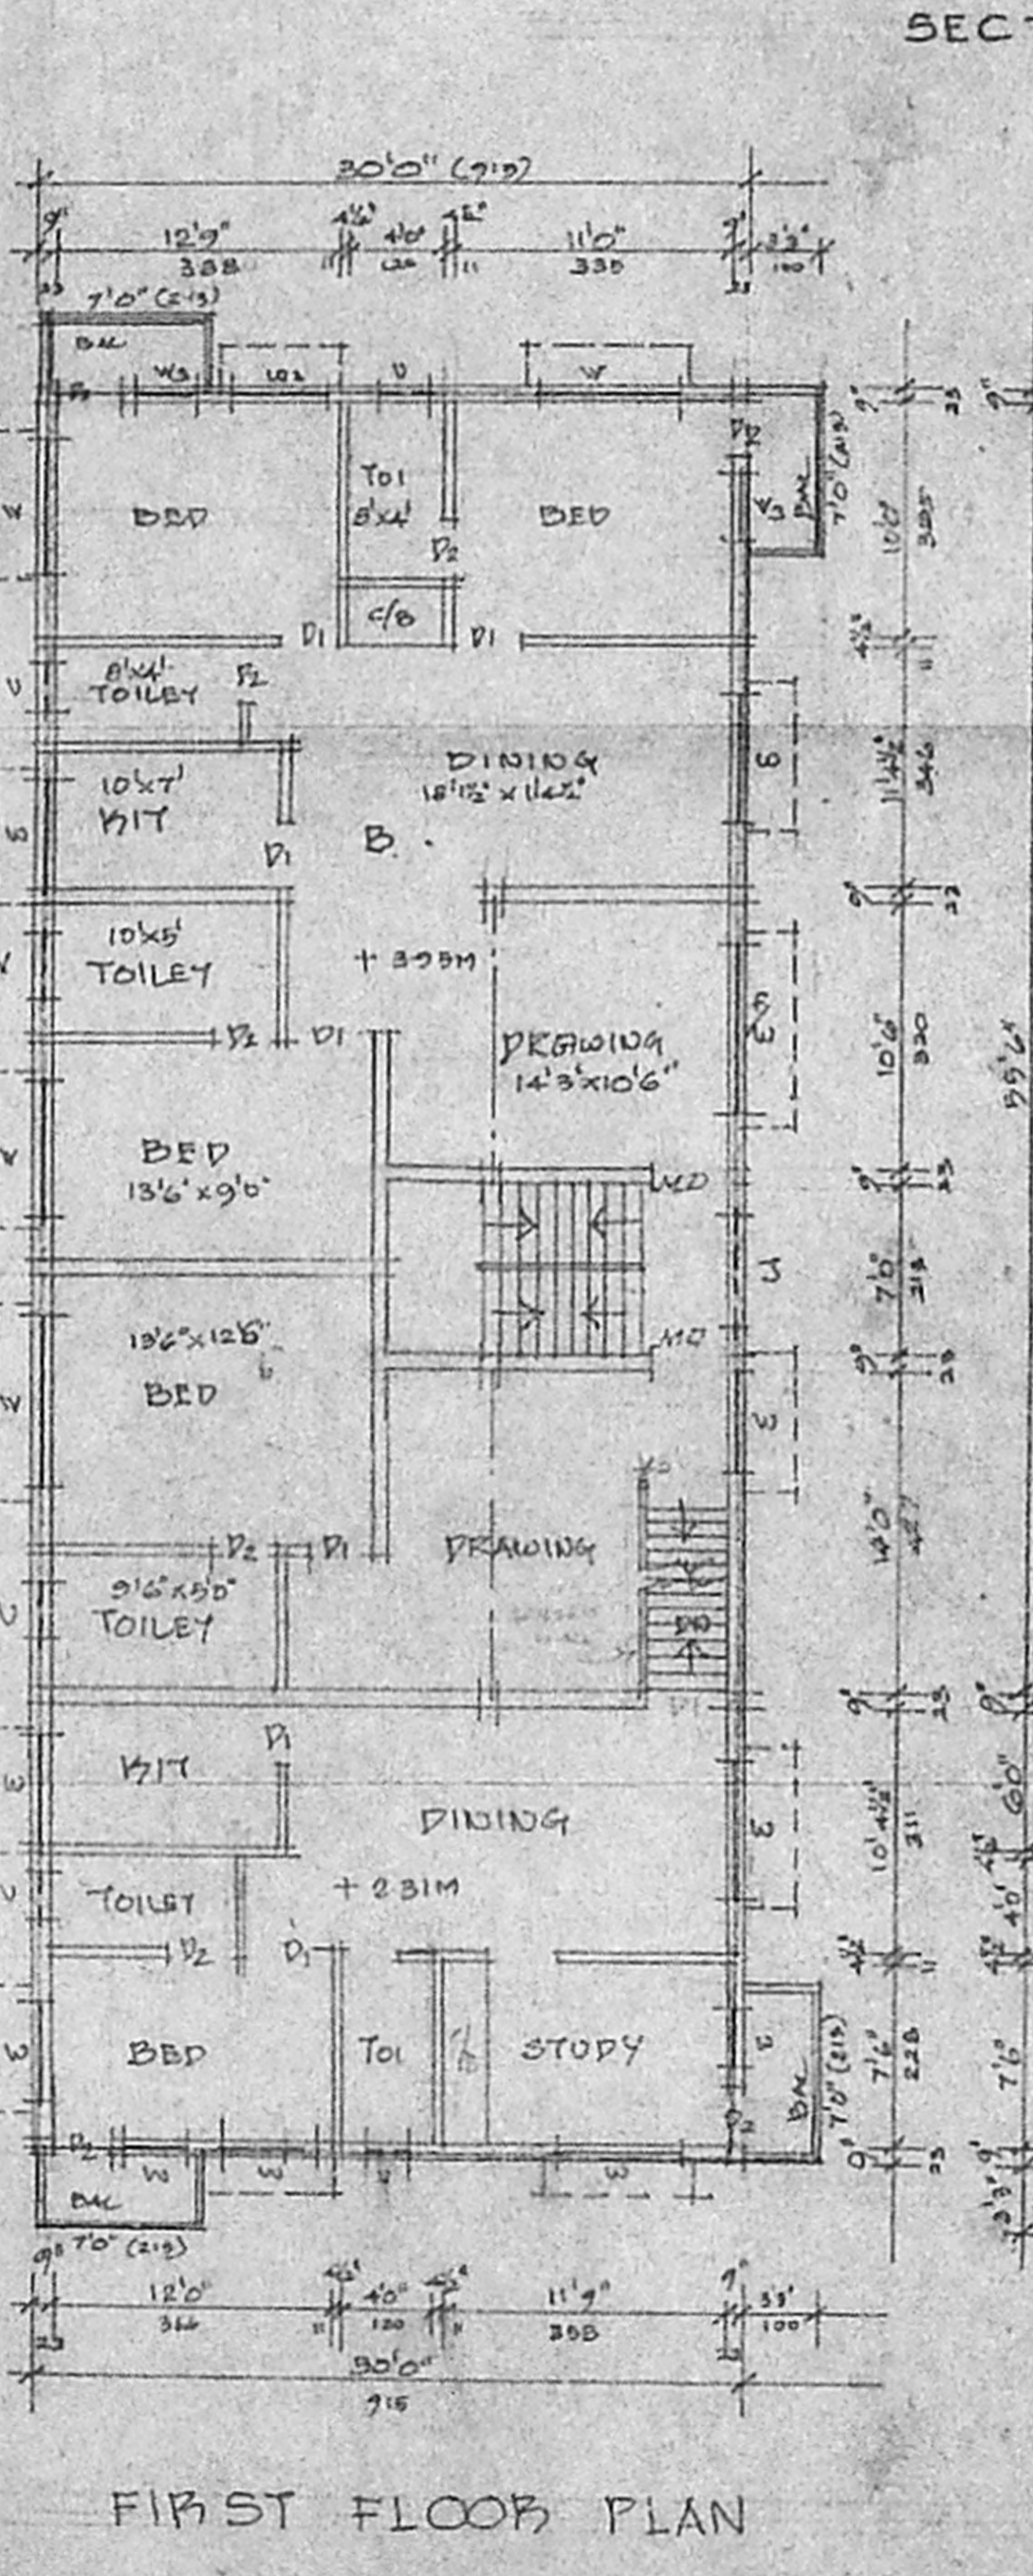
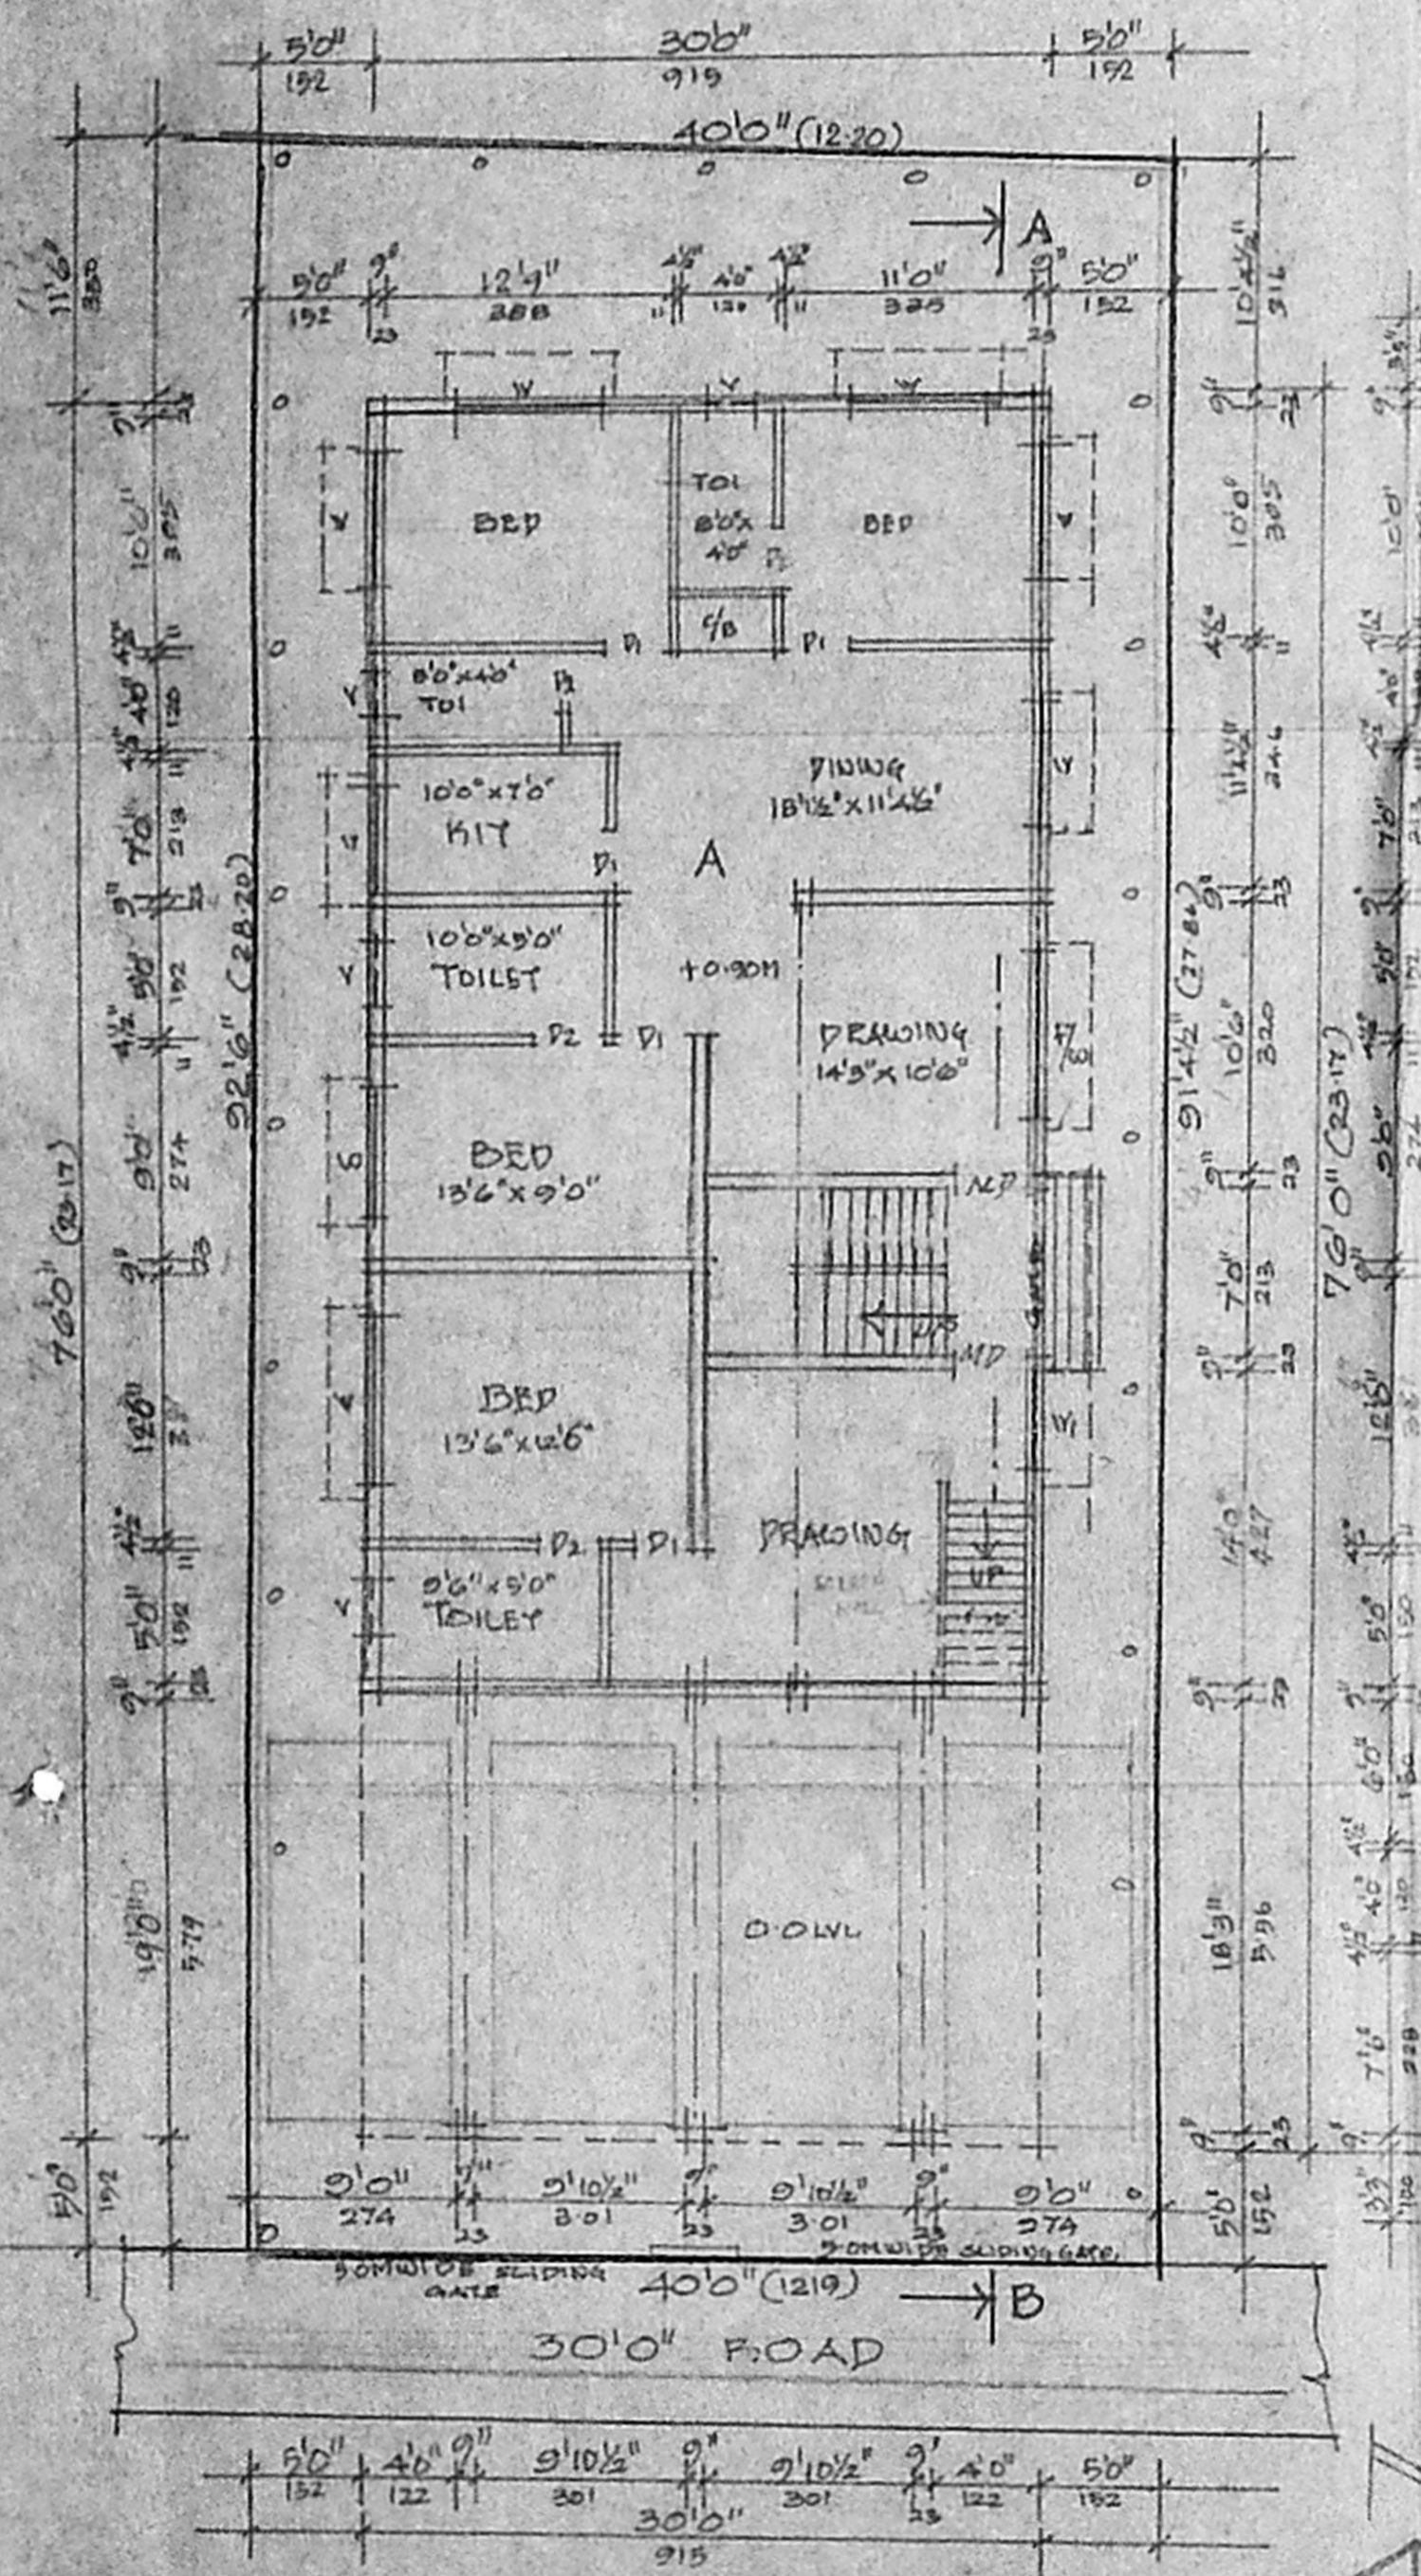
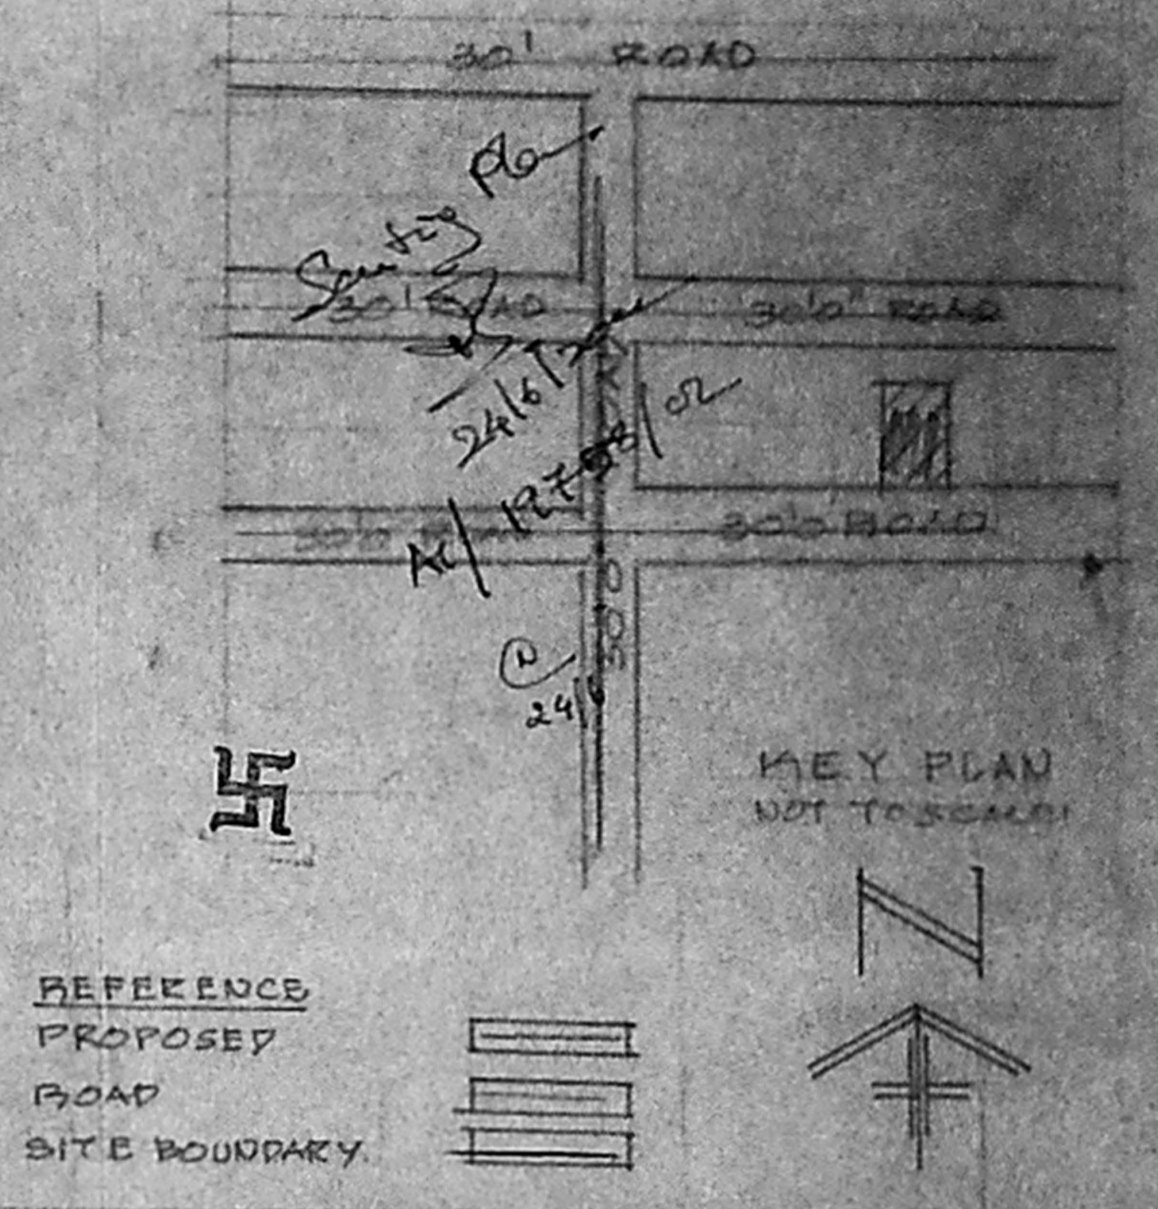
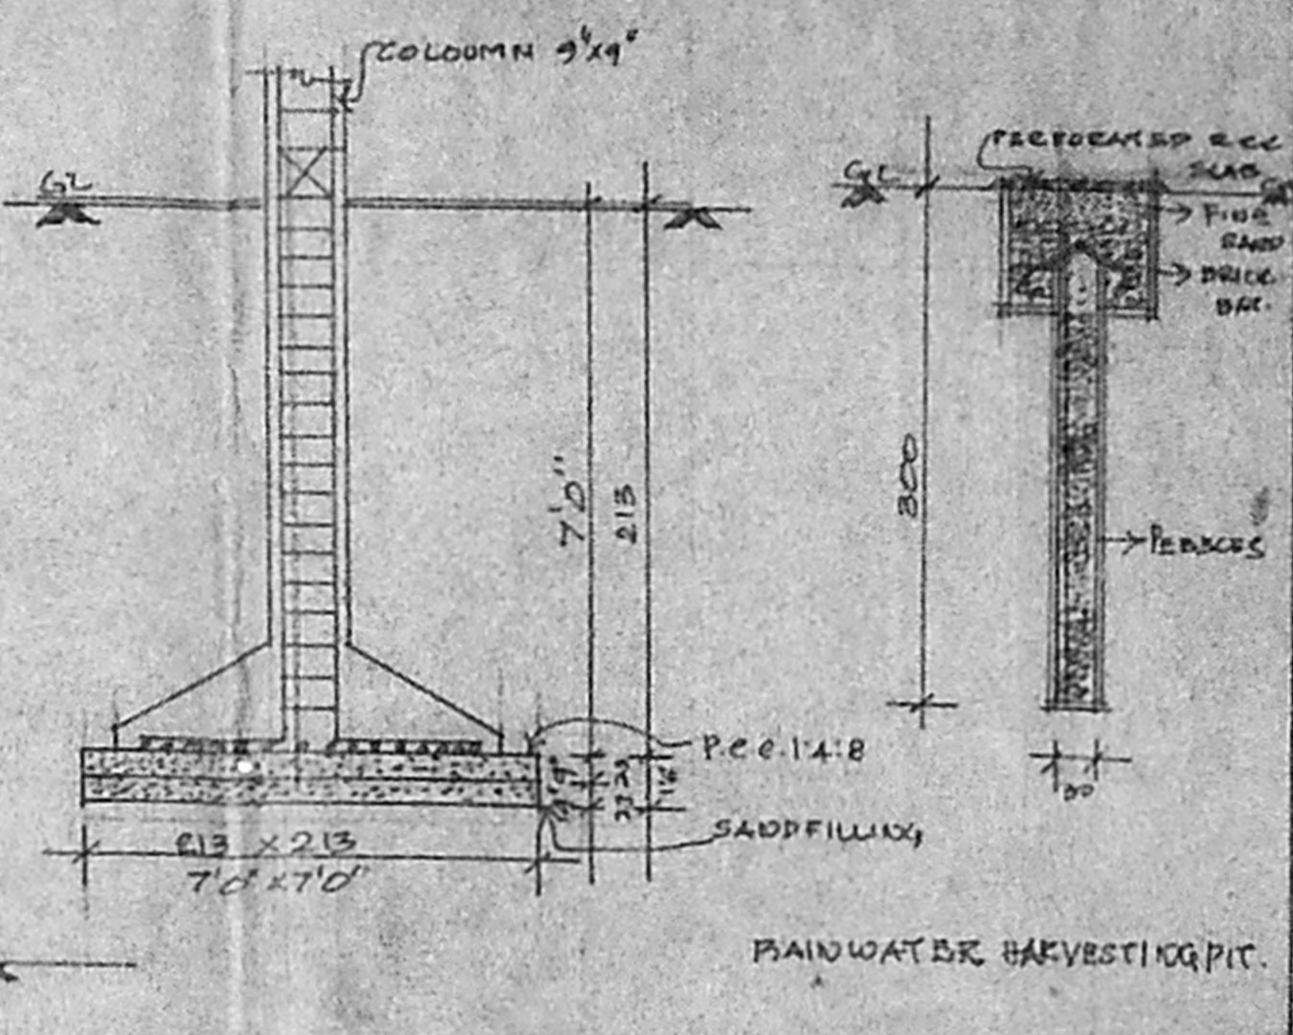
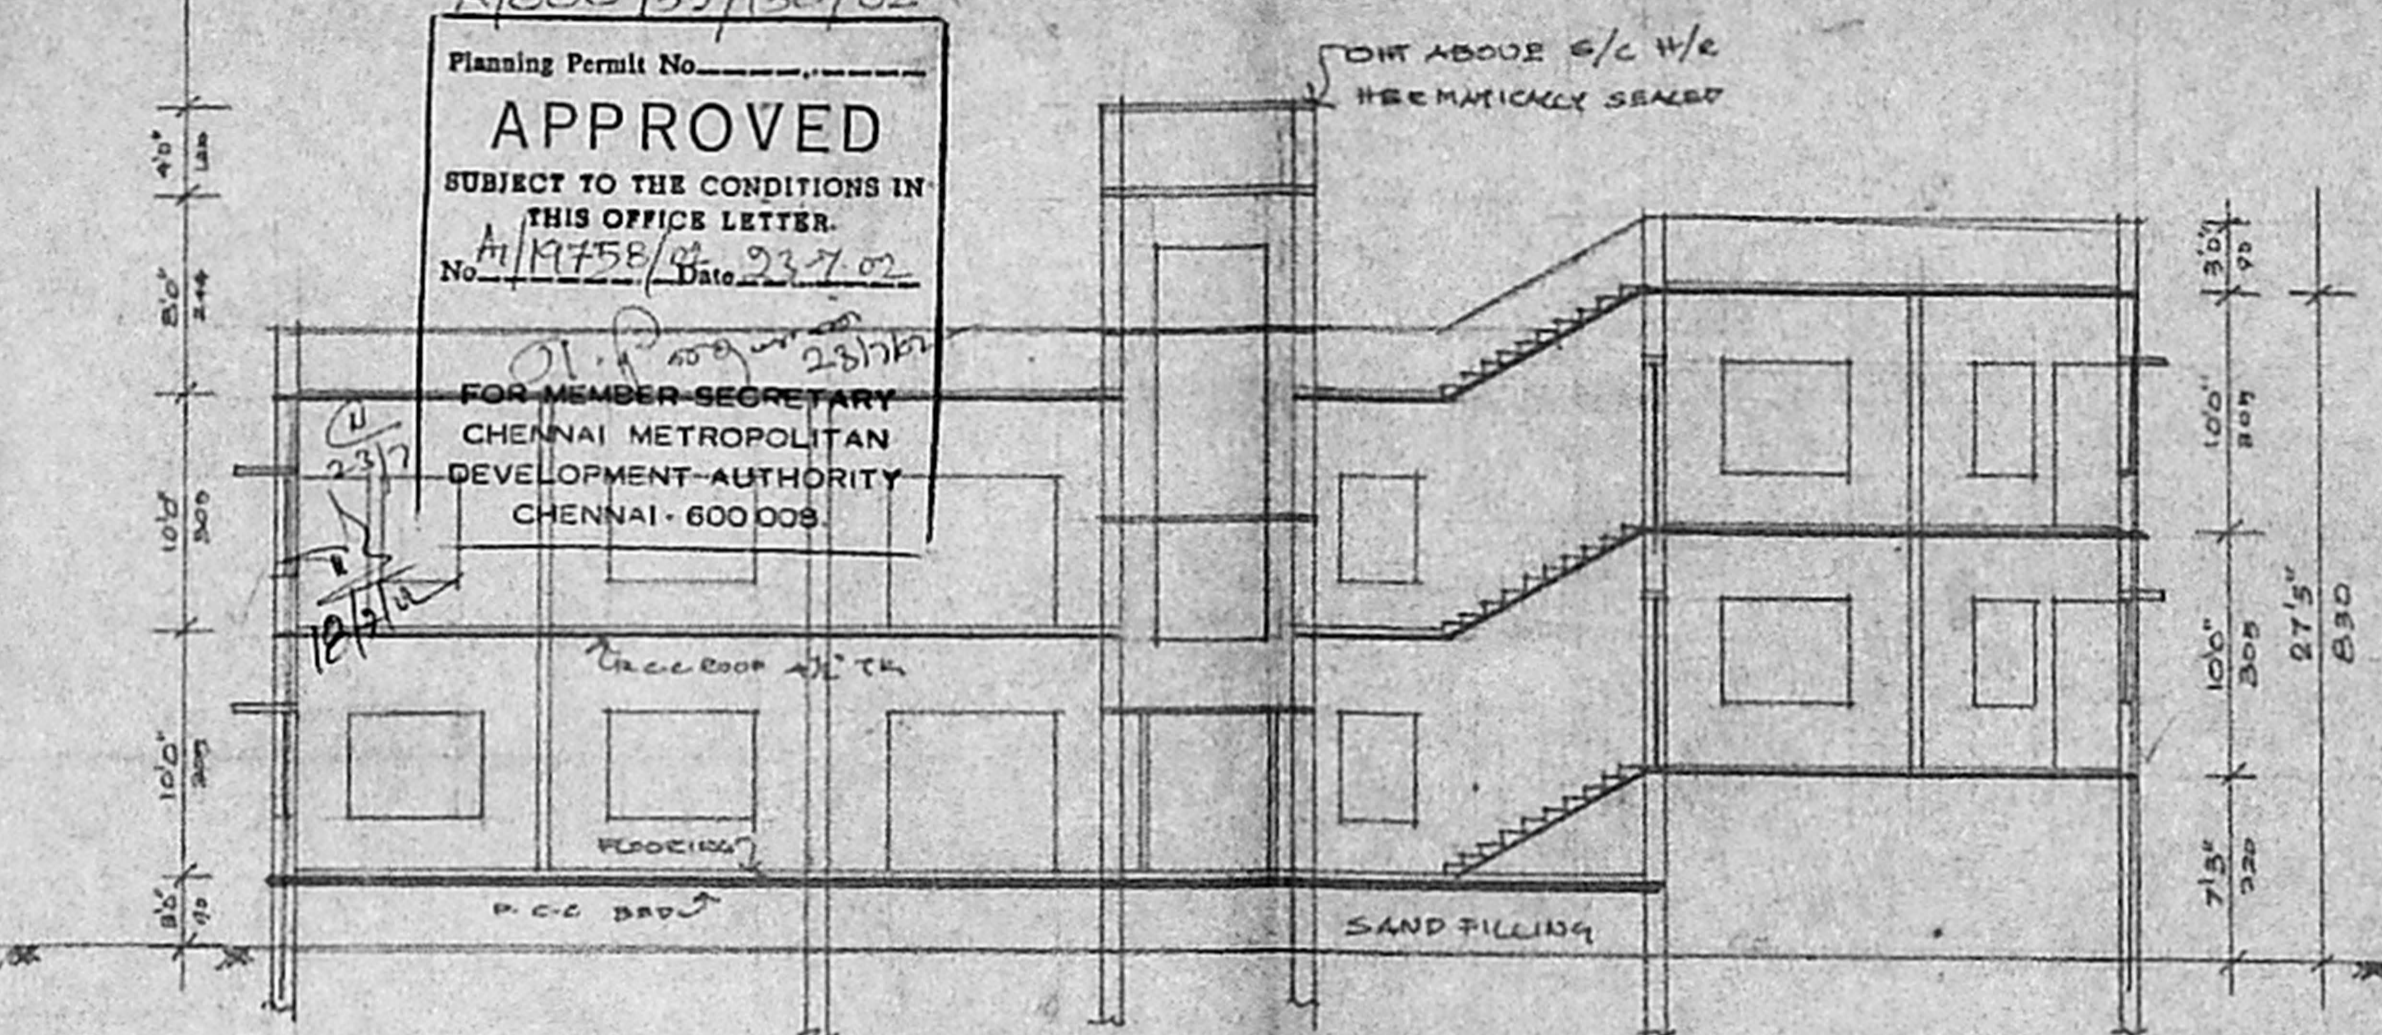


OFFICE COPY

A/000935/130/02

Planning Permit No. **APPROVED**  
 SUBJECT TO THE CONDITIONS IN THIS OFFICE LETTER.  
 No. **19758/02** Date **23.7.02**

FOR MEMBER SECRETARY  
 CHENNAI METROPOLITAN  
 DEVELOPMENT AUTHORITY  
 CHENNAI - 600 009.

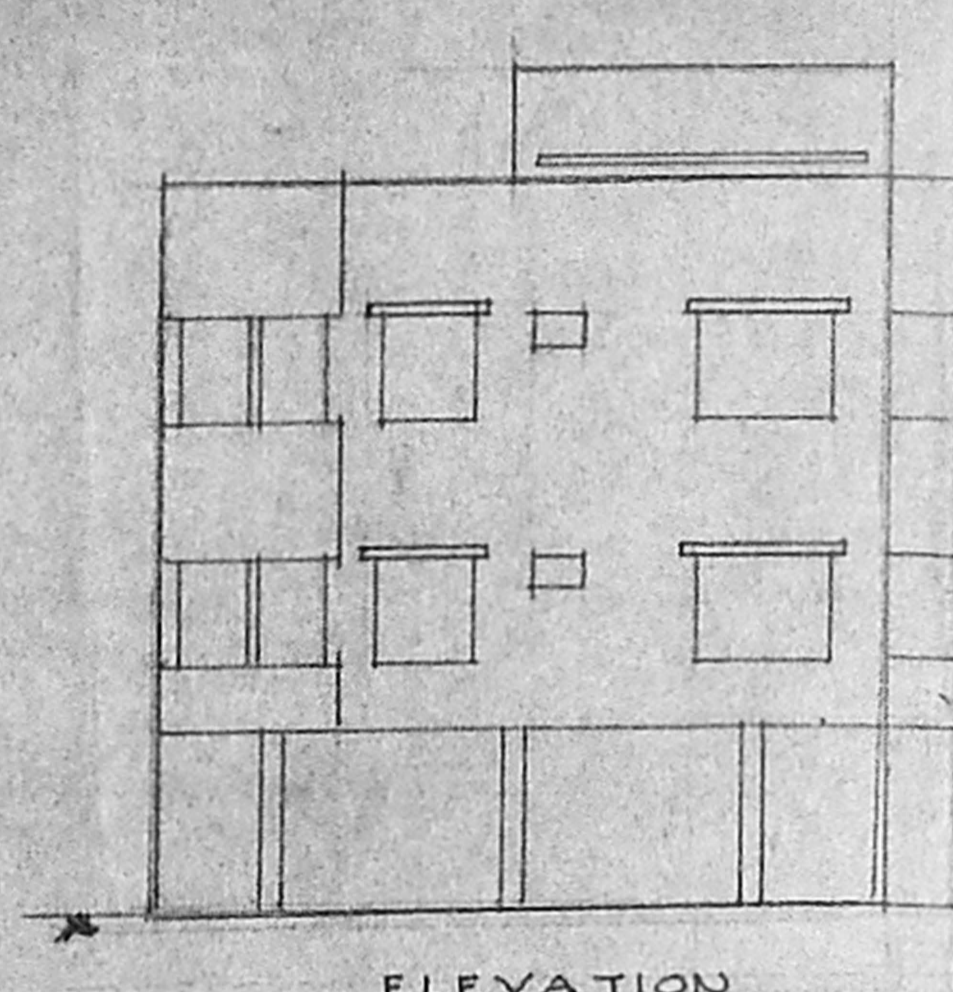

PLAN SHOWING THE PROPOSED RESIDENTIAL BUILDING AT PLOT NO:170, 10<sup>TH</sup> STREET, KRISHNA NAGAR PHASE III IN S.NO: 316/1AB.M.P. OF MADHURAVOYAL VILLAGE, MADHURAVOYAL T.P.

SCALE: 3 FEET TO AN INCH (1:100)

SCHEDULE OF JOINERY

D- DOOR	3'3" x 7'0"	100 x 210
P1- DOOR	3'0" x 7'0"	090 x 210
P2- DOOR	2'6" x 6'6"	076 x 200
W- WINDOW	6'0" x 4'6"	180 x 137
W1- WINDOW	4'0" x 4'6"	120 x 137
W2- WINDOW	3'0" x 4'6"	090 x 137
V- VENTILATOR	2'0" x 1'0"	060 x 030
G- GRILL GATE	7'0" x 7'0"	213 x 213
J- R.C.C. JOINT	7'0" x 5'2"	

SPECIFICATIONS:  
 SAND FILLING WITH RIDGE SAND  
 R.C.C. 1:1:8 USING 40MM AGGREGATE IN FOUNDATION  
 R.C.C. 1:1:8/3 FOR RAFT SLAB RAFT BEAM  
 MINIMUM COVER FOR RAFT 40MM  
 MASONRY CERAMIC FLOORING  
 PLASTERING IN CM 1:3, SUPERSTRUCTURE -  
 R.C.C. BEAMS WORK / STRUCTURAL BEAMS WORK MASONRY  
 LINTEL R.C.C. 1:2:4, ROOF SLAB 1:2:4

AREA STATEMENT:

PLOT AREA	3674 Sqm / 34182 m <sup>2</sup>
PLOT EXTENT	370.67' x 344.42' (AS PER DOC)
GFA:	2280' x 21182 m <sup>2</sup>
FRA:	2371' x 22027 m <sup>2</sup>
SFA:	658' x 5927 m <sup>2</sup>
TOTAL FLOOR AREA:	5209' x 49136 m <sup>2</sup>
STILT AREA:	570' x 5299 m <sup>2</sup>
F.S.I. AREA:	4717' x 43841 m <sup>2</sup>
F.S.I. - J-23 COVERAGE:	64.50%

OWNERS  
 J. Jayaraj  
 Jayaraj  
 S. Arch

LICENSED SURVEYOR  
 N. RAMAKRISHNAN, B. Arch.,  
 REGISTERED ARCHITECT  
 Council Reg. No. CA/99/24571  
 39-41, III STREET, FIRST SECTOR,  
 K.K. NAGAR, CHENNAI-600 078,  
 PH: 044-4743189