



TERRACE FLOOR PLAN.

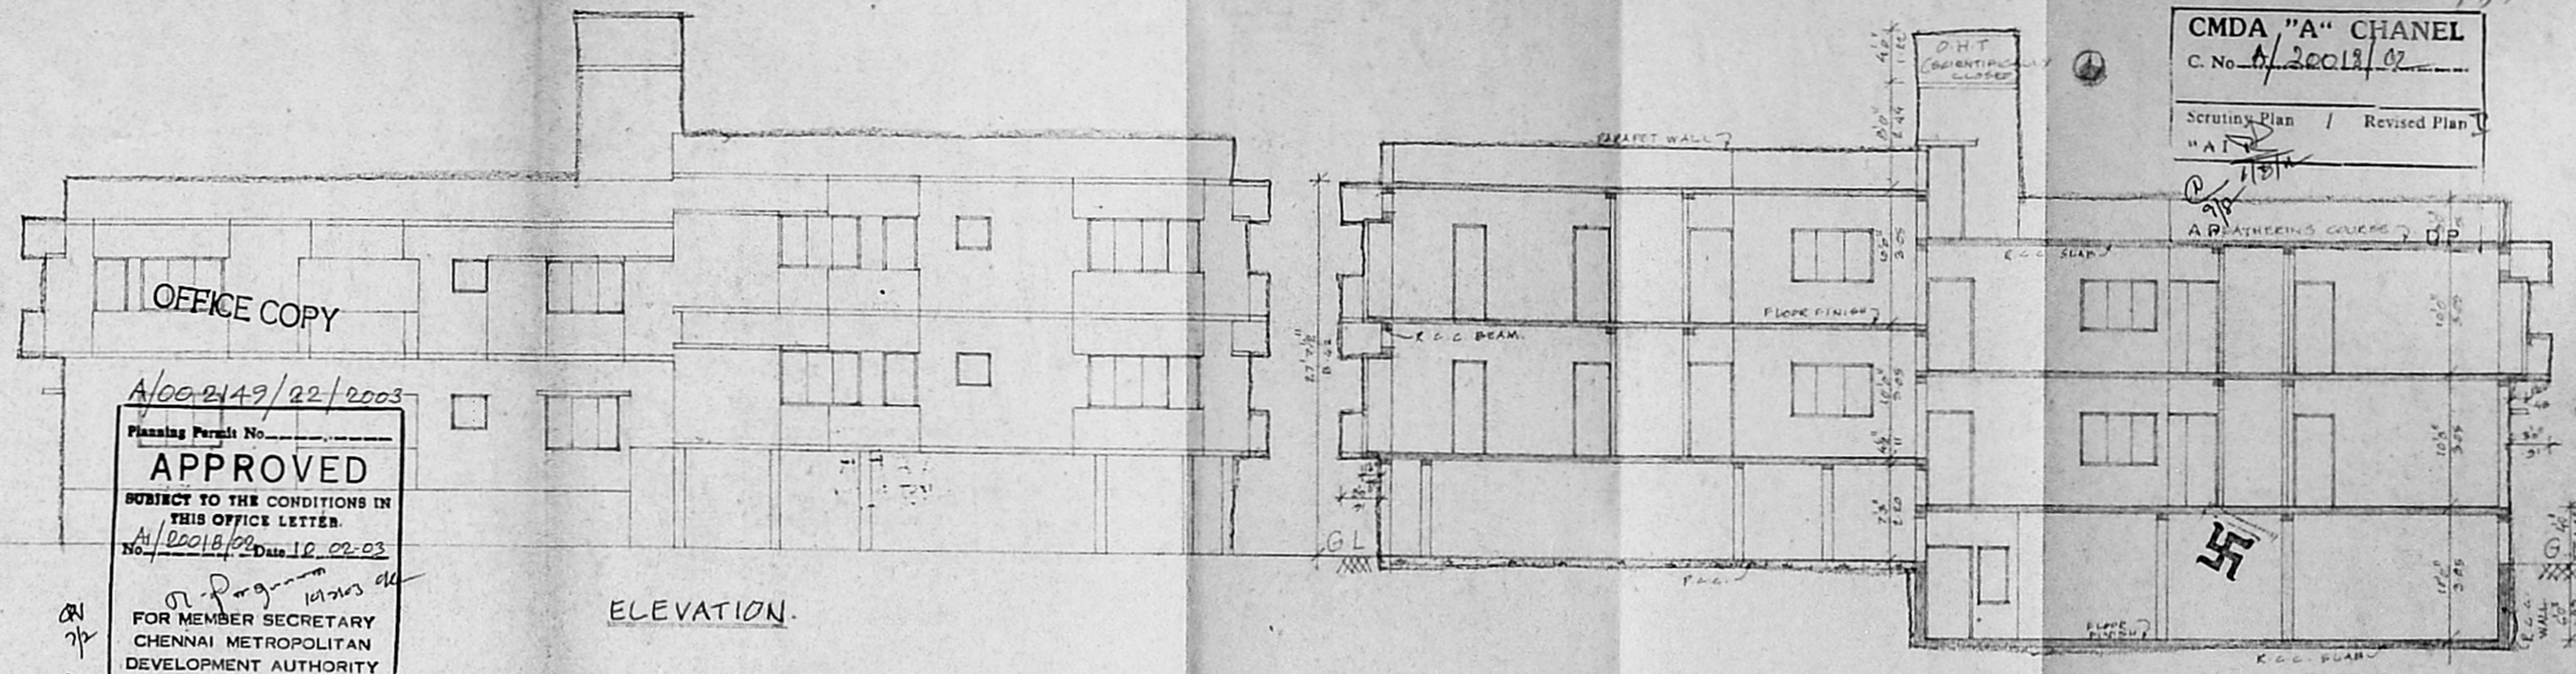


ELEVATION.

A/06/2149/22/2003
 Planning Permit No. _____
APPROVED
 SUBJECT TO THE CONDITIONS IN THIS OFFICE LETTER.
 A/20018/2003 Date 10.02.03
 FOR MEMBER SECRETARY
 CHENNAI METROPOLITAN
 DEVELOPMENT AUTHORITY
 CHENNAI - 600 003.


CMDA "A" CHANEL
 C.No. A/20018/03
 Scrutinizing Plan / Revised Plan
 102 877 0

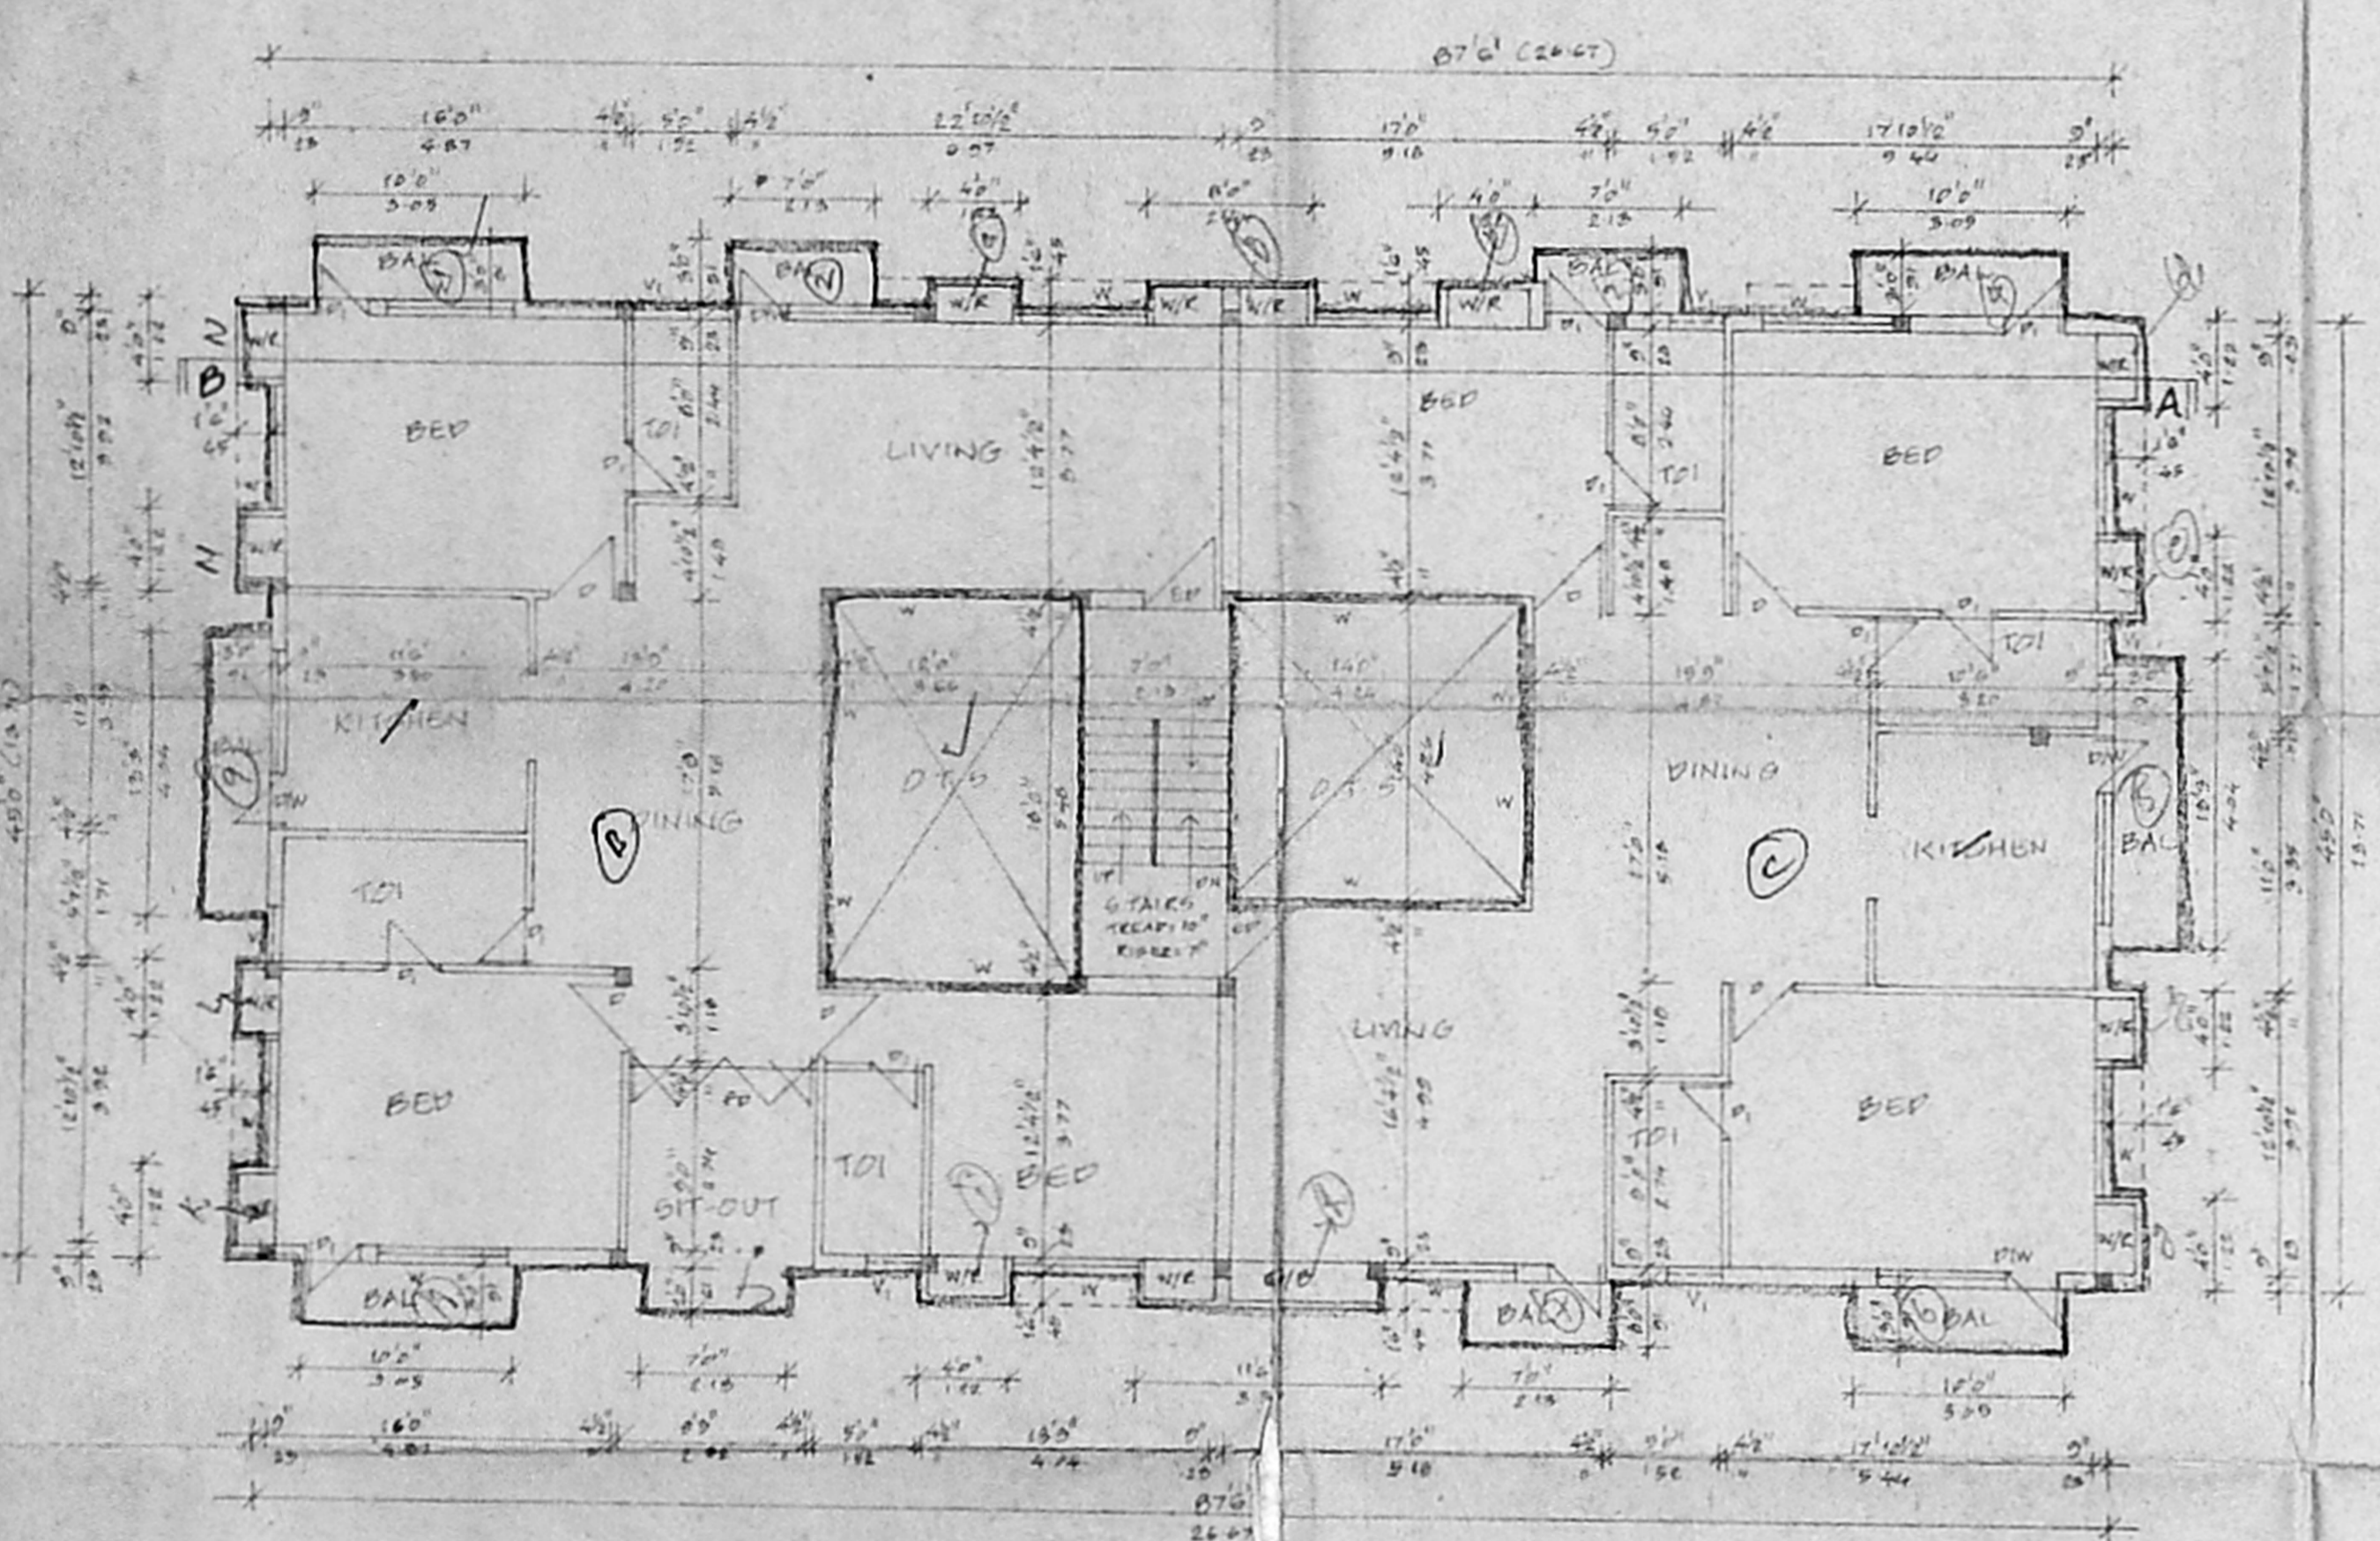

FIRST FLOOR PLAN.

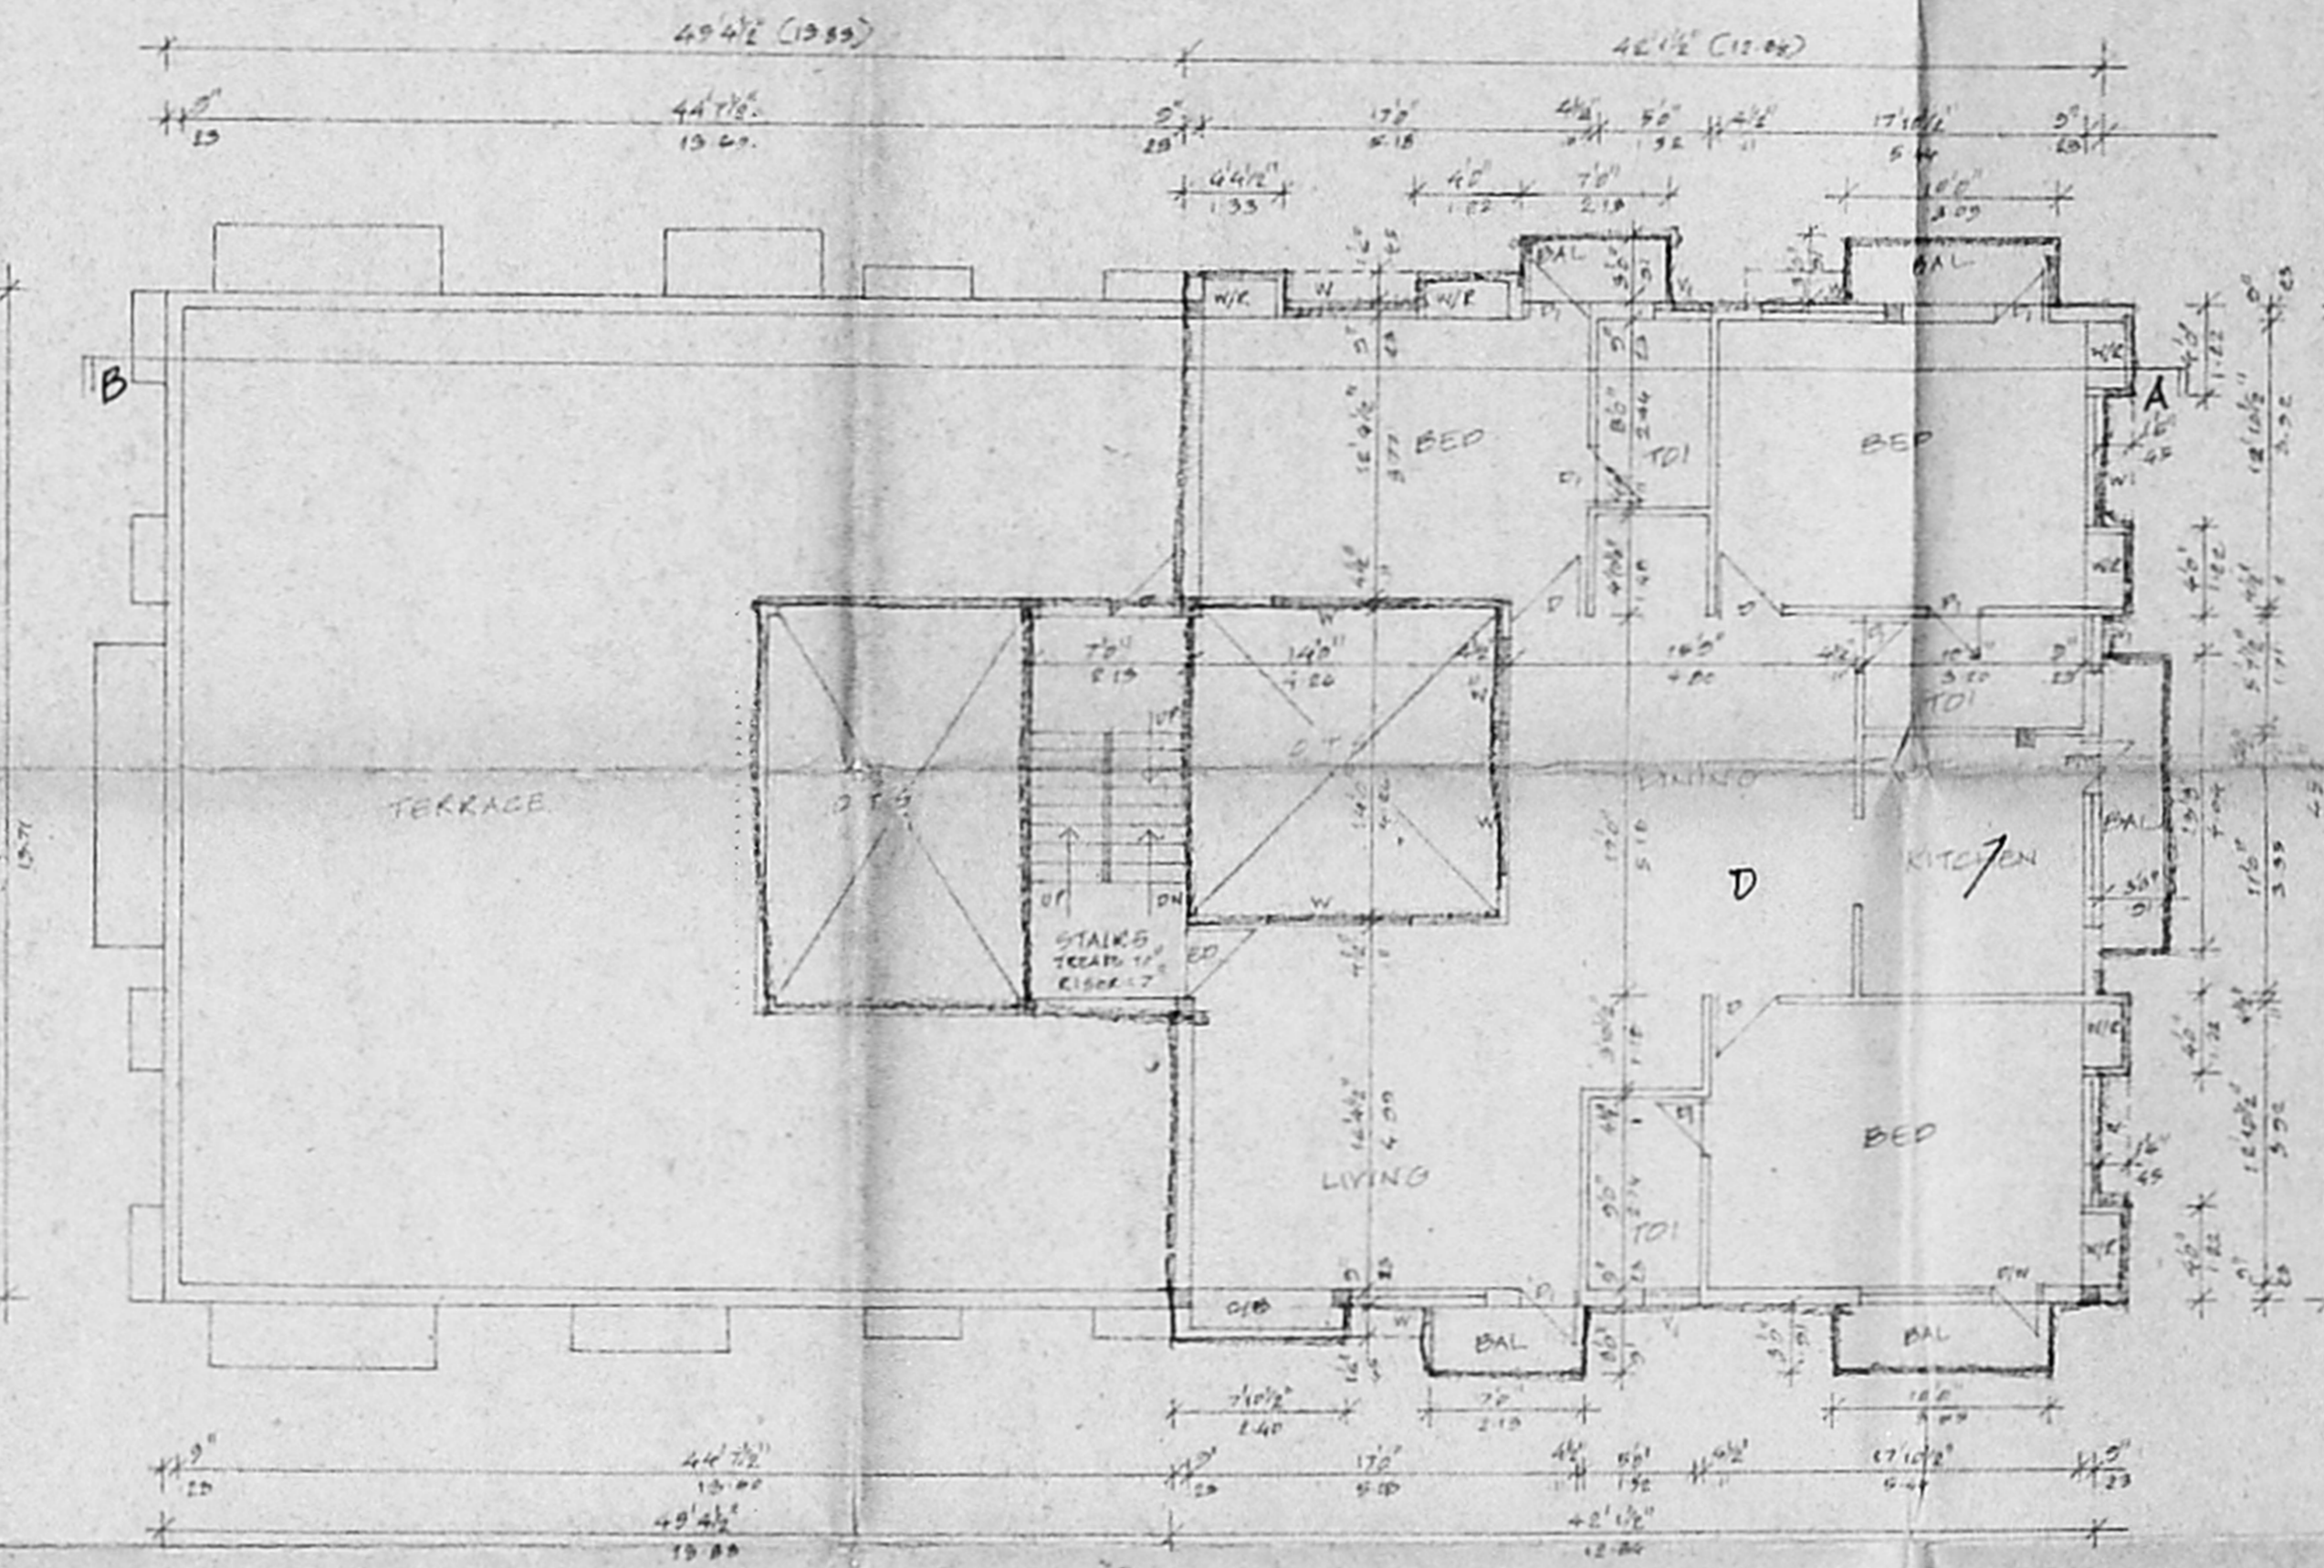

SECOND FLOOR PLAN ABOVE STILT FLOOR.

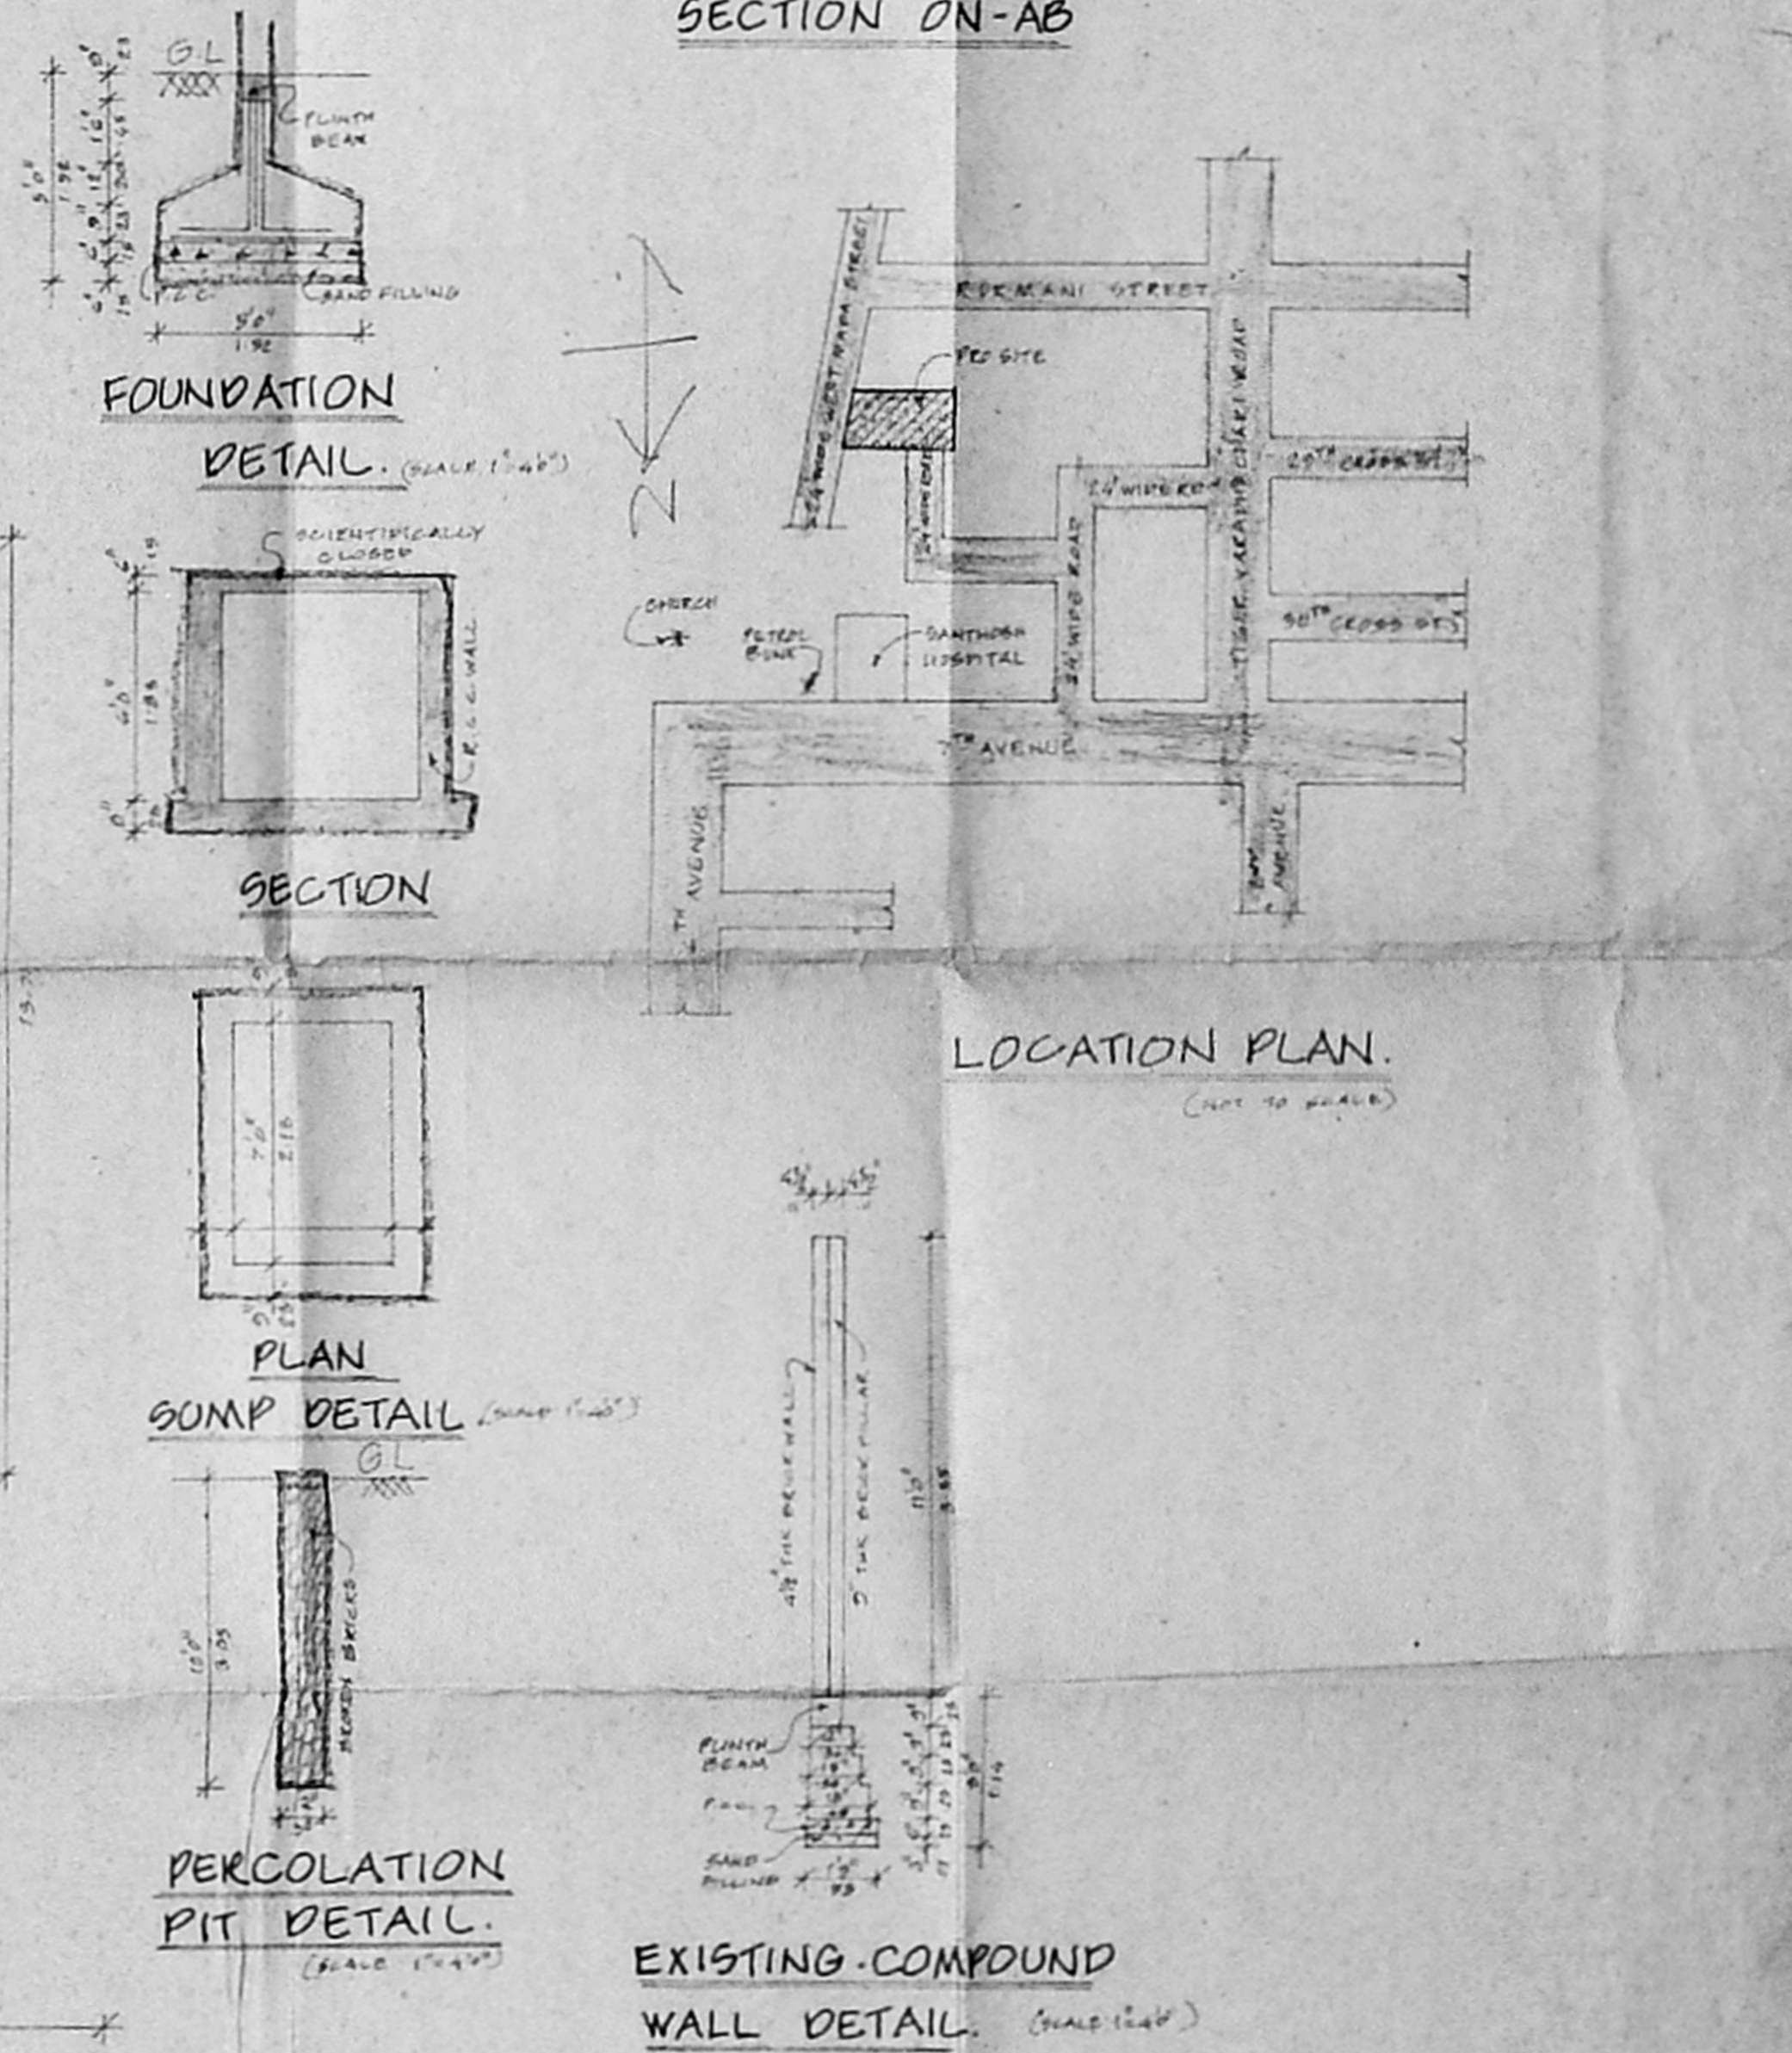

SECTION ON-AB

FOUNDATION DETAIL


SECTION

PLAN SUMP DETAIL


PERCOLATION PIT DETAIL

EXISTING COMPOUND WALL DETAIL

LOCATION PLAN.

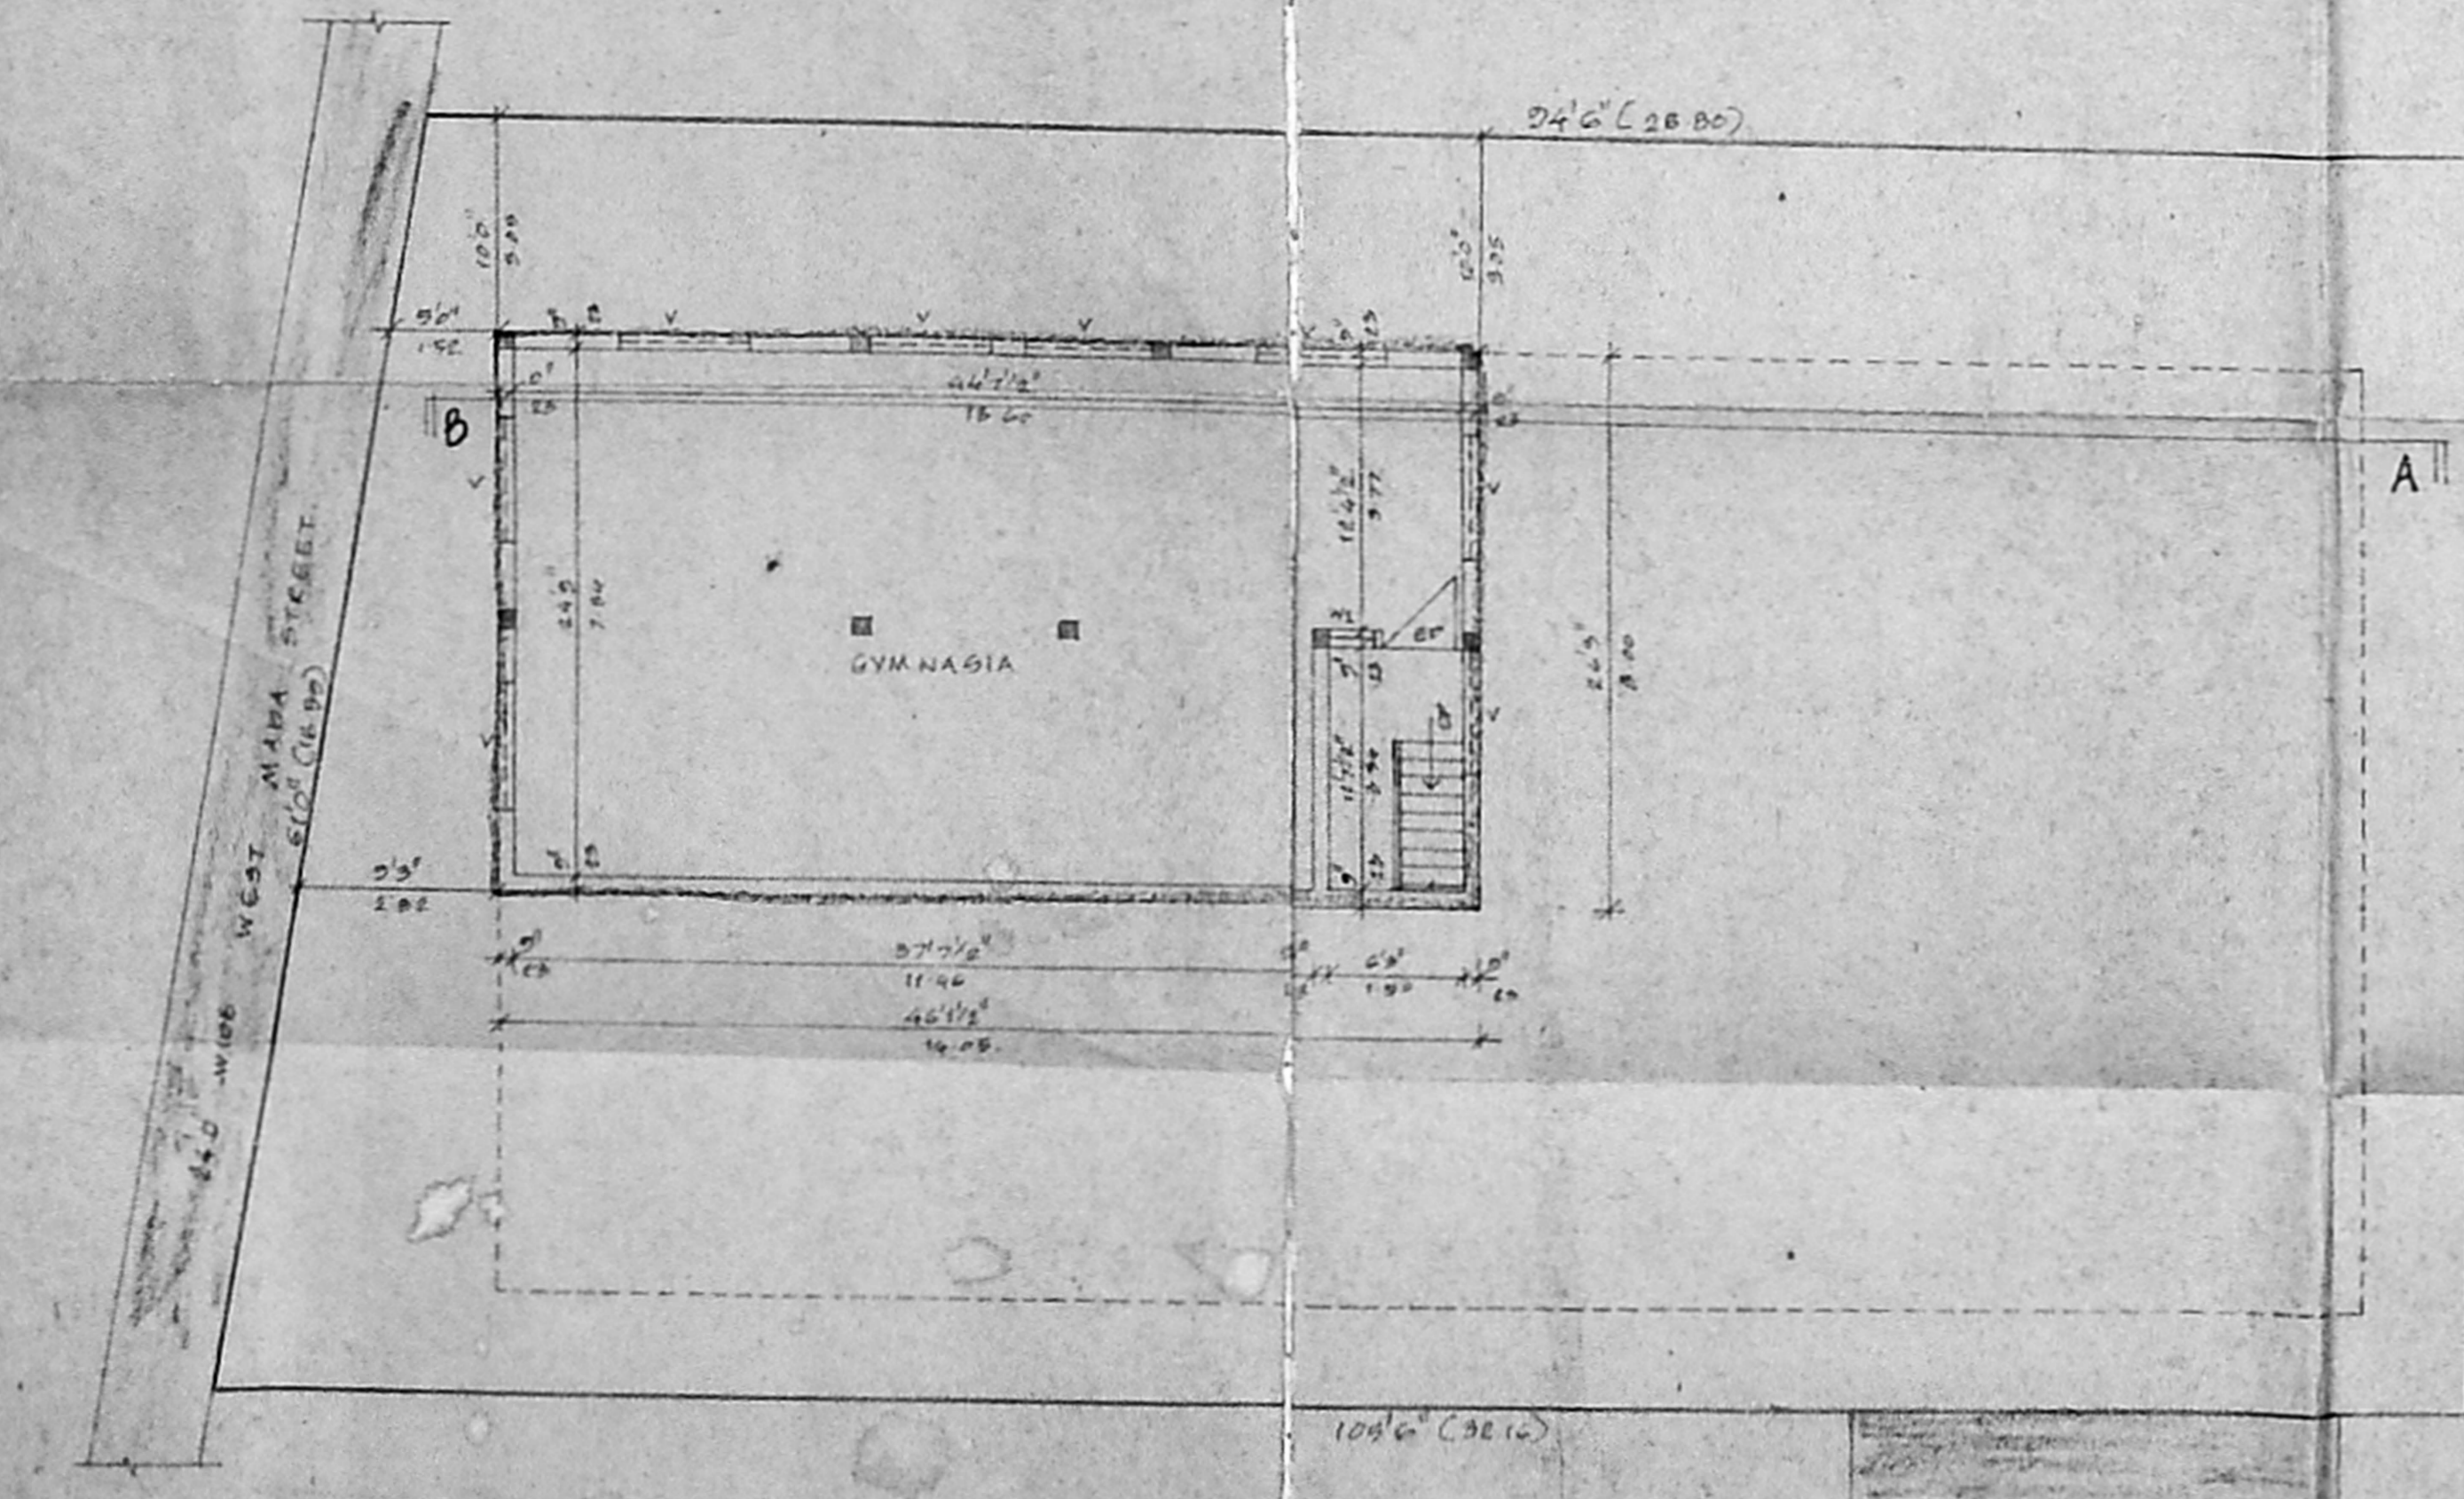

SITE COM BASEMENT FLOOR PLAN.

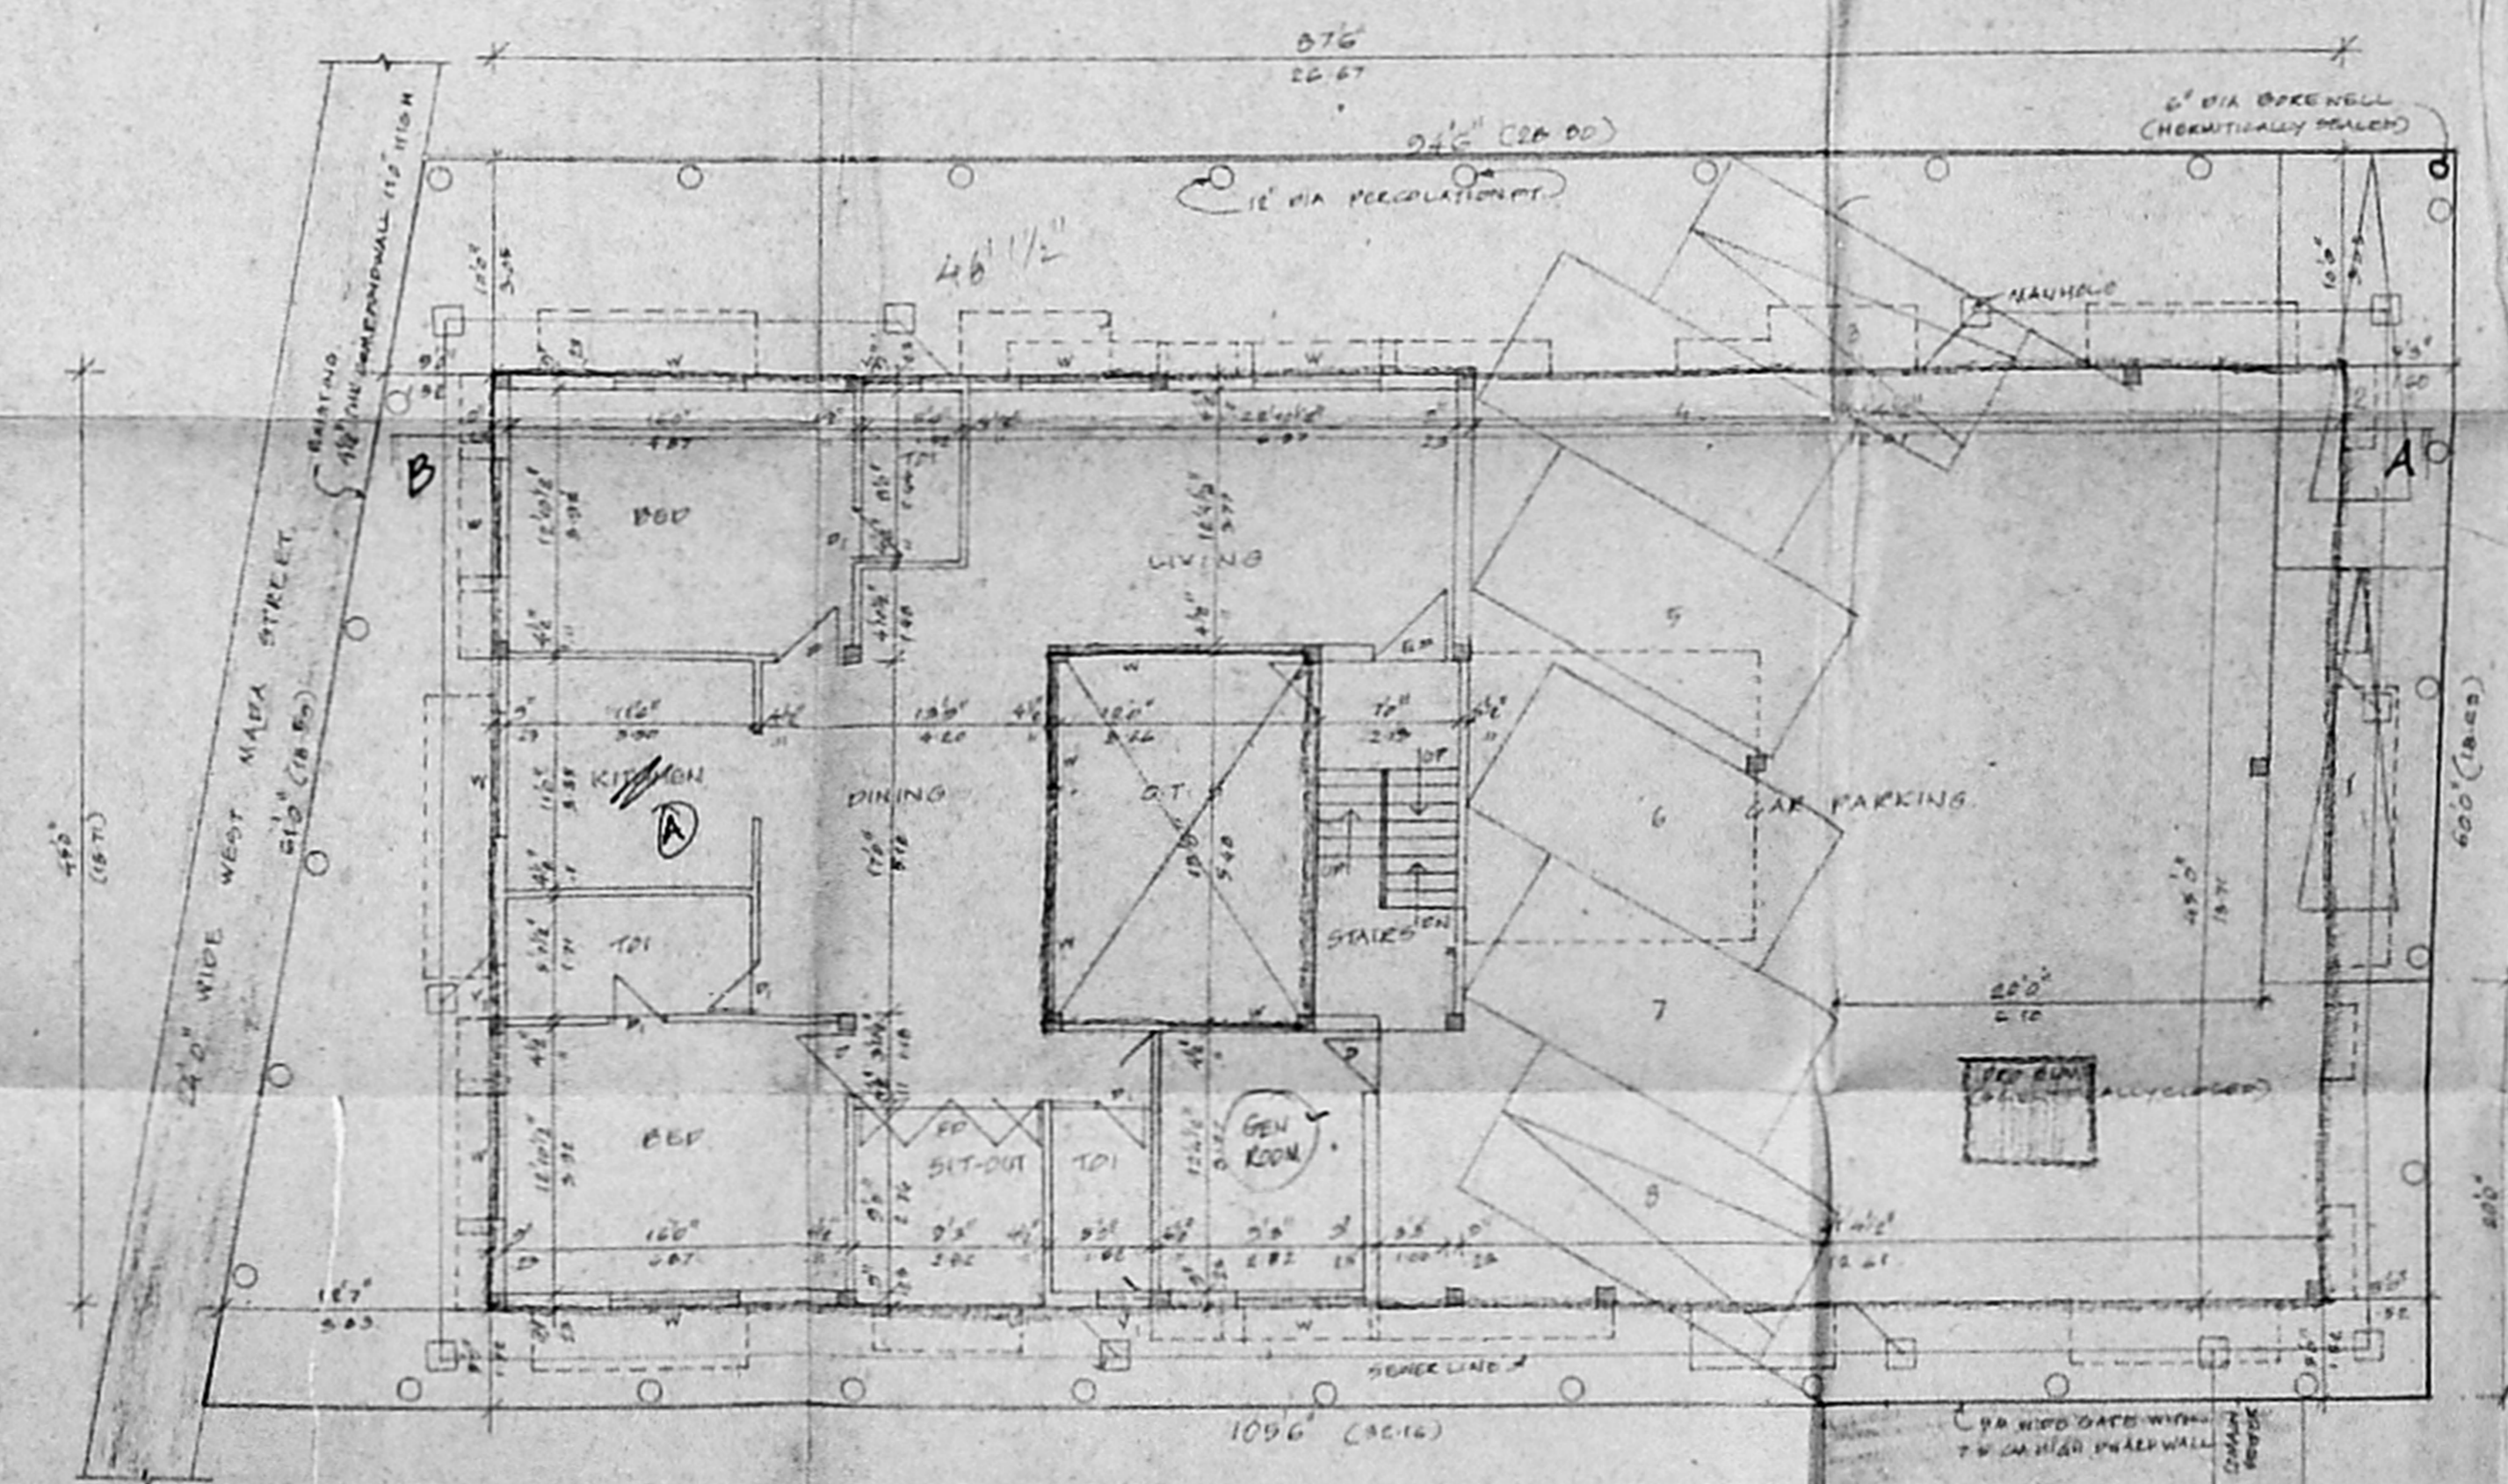

SITE COM STILT CUM GROUND FLOOR PLAN.

PLAN SHOWING THE PROPOSED RESIDENTIAL BUILDING AT NEW DOORNO: 437, WEST MADA STREET, (OFF KUKMANI STREET), THEEDEEK NAGAR, KALAKSHETRA COLONY, BEGANT NAGAR, CHENNAI - 600 090, IN. S. NO. 158/1 (PART) T.S. NO. 51, BLOCK NO. 54, THIRUVANMIYUR VILLAGE, IN. CORP. DIV. NO. 155, ZONE - IX.

AREA STATEMENT.		COLOUR INDEX.	
PLAT AREA	68.17	64.44	
MAX. F.S.T.	6000.00	5074.00	
BASEMENT FLOOR	1210.78	1124.48	
GROUND FLOOR	1784.60	1624.88	
FIRST FLOOR	1897.25	1744.40	
SECOND FLOOR ABOVE STILT	2013.27	1874.40	
TOTAL	8906.90	8211.16	
STILT FLOOR (CAR PARKING)	128.80	172.72	
STILT FLOOR (GEN. ROOM)	1.27	1.27	
PLAT COVERED	64.30	58.50	
NON F.S.T. (GEN. ROOM)	136.70	12.80	

SCHEDULE OF JOINERIES.	
ED	ENTRANCE DOOR
ED	DOOR
ED	DOOR
ED	DOOR COM WINDOW
ED	FRENCH DOOR
ED	WINDOW
ED	WINDOW
ED	VENTILATOR
ED	WINDOW

K. SELVAM, B.E., AMIE, C.Eng (I), I.I.V.
 Consulting Civil Engineer, Chartered Engineer
 Approved Valuer & Licensed Surveyor,
 Class-1, Reg. No. 600/2002/2003
 Door No. 11/17, Thiruvalluvar Salai,
 Muggappettai East, Chennai-600 056.
 Phone: 6542800