

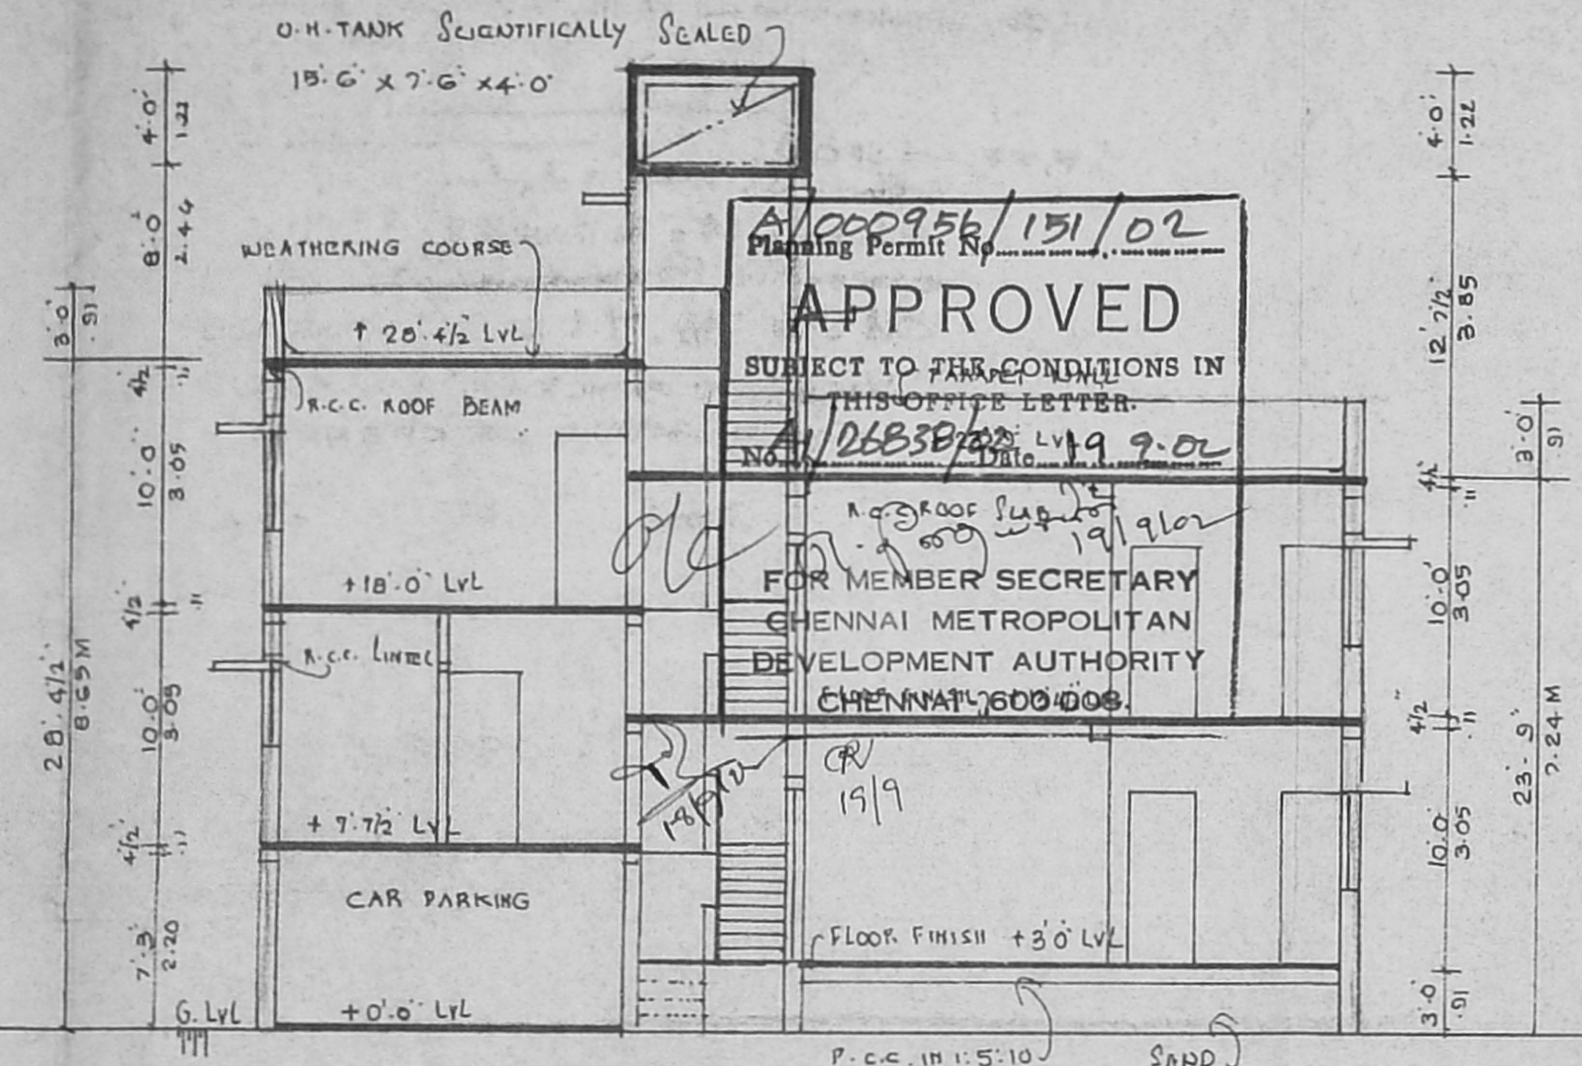



ELEVATION

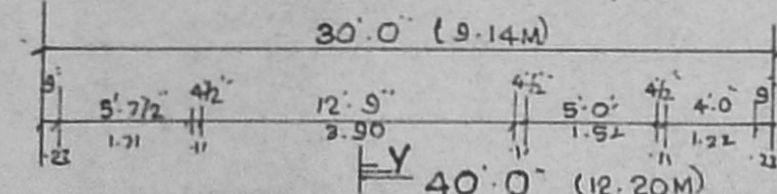


SECTION ON 'XY'

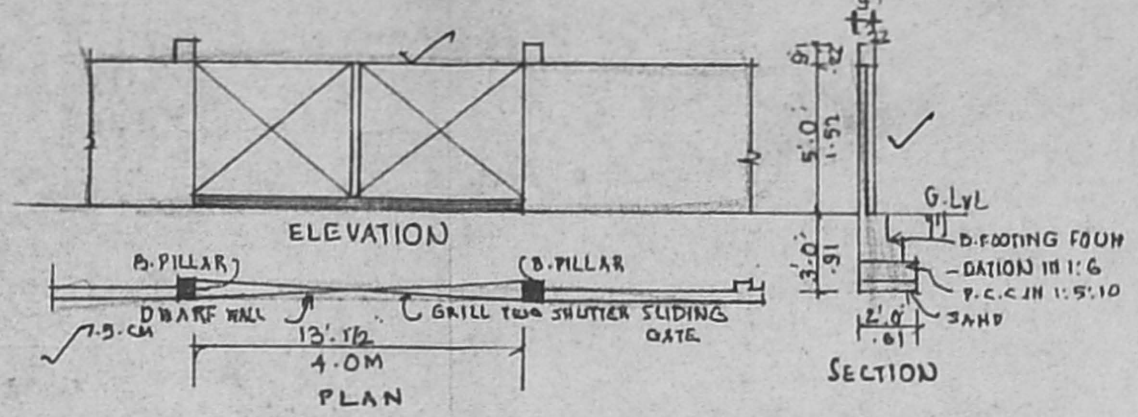

COMPOUND WALL AND GATE DETAILS

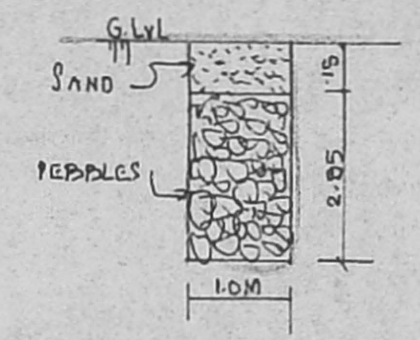


PERCOLATION PIT

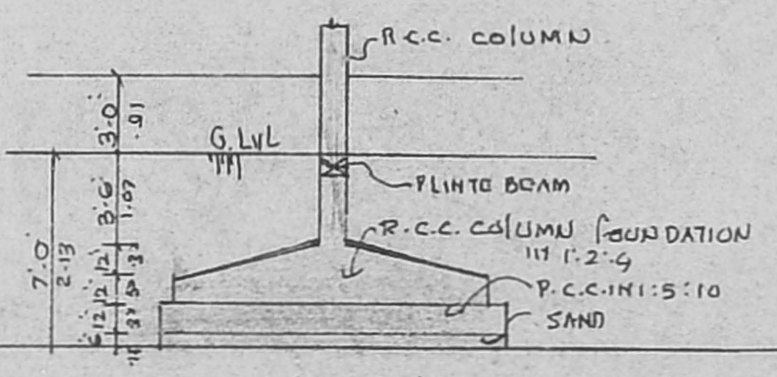

FOUNDATION DETAILS



SECTION OF DWARF WALL

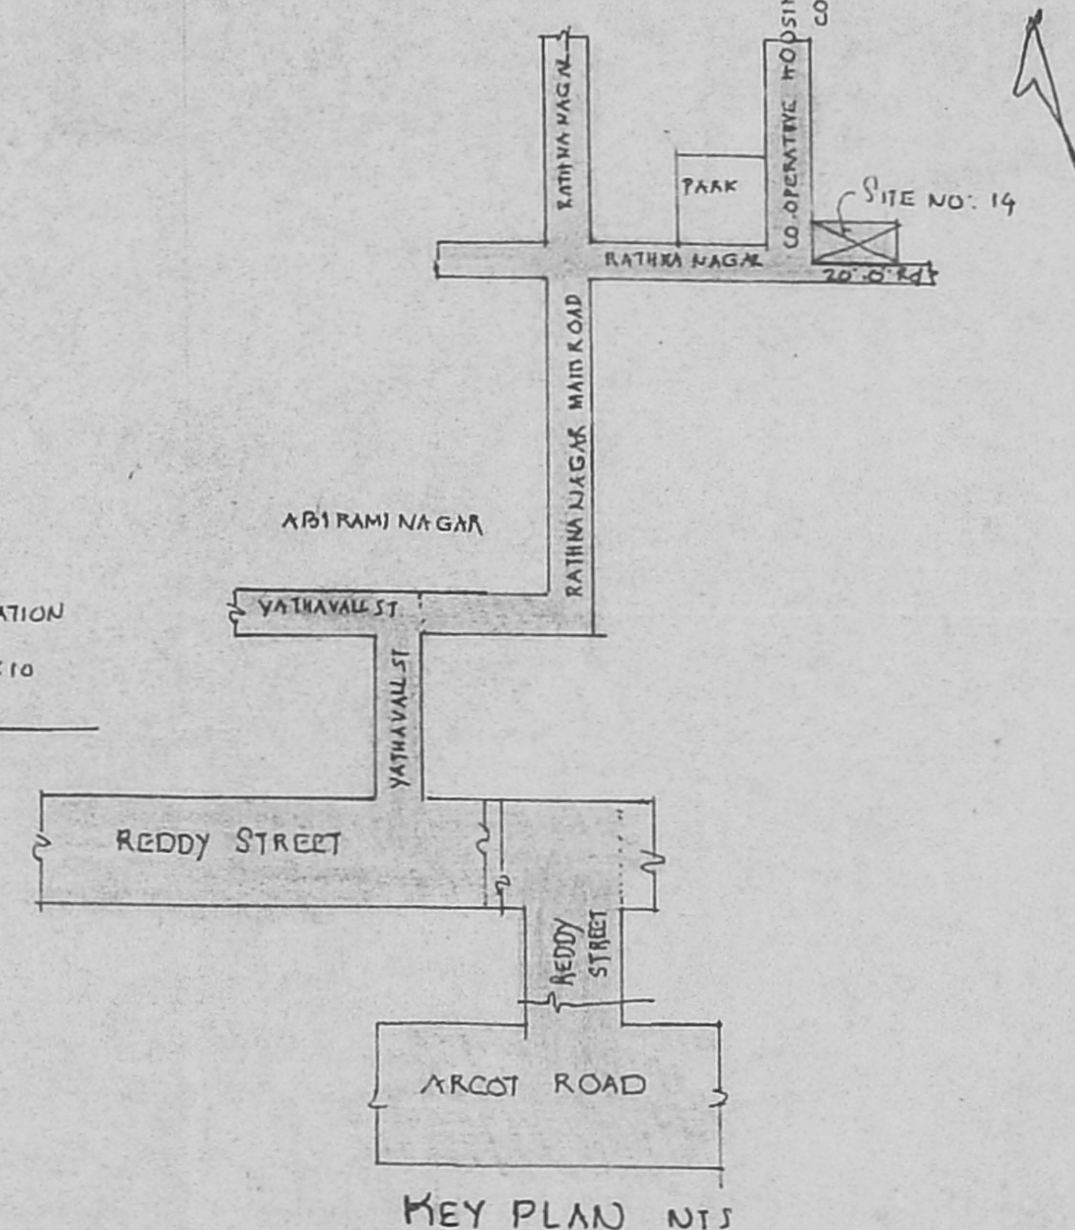

KEY PLAN NTS

OFFICE COPY

APPROVED
 SUBJECT TO THE CONDITIONS IN THIS OFFICE LETTER.
 FOR MEMBER SECRETARY
 CHENNAI METROPOLITAN
 DEVELOPMENT AUTHORITY
 CHENNAI - 600 005.

PLAN SHOWING THE PROPOSED BUILDING, AT PLOT NO: 14, NEW-27, CO-OPERATIVE HOUSING SOCIETY COLONY, VIRUGAMBAKKAM, CHENNAI-92. IN S. NO: 74/9 AS PER PATAH OF T.S. NO 32 BLOCK NO: 31- ASPER PATAH VIRUGAMBAKKAM VILLAGE

DIVISION NO. 65
 ZONE 05
 SCALE P.A.I. 1/100

JOINERY DETAILS


G GRILL GATE	6'-0" x 6'-6"
MD MAIN DOOR	3'-3" x 7'-0"
D1 PANEL DOOR	3'-0" x 7'-0"
D2 - DO	2'-6" x 7'-0"
W1 PANEL WINDOW	6'-0" x 4'-6"
W2 - DO	4'-0" x 4'-6"
W3 - DO	5'-0" x 3'-0"
V VENTILATOR	3'-0" x 2'-0"

AREA DETAILS


	SQFT	SQM
PLOT EXTENT	2400.0	222.96
G FLOOR AREA/STILT	1321.90	122.80
F FLOOR AREA	1435.11	133.32
S FLOOR (OVER STILT)	561.90	52.24
HEAD ROOM	116.25	10.80
TOTAL AREA	3318.91	308.33
PLOT COVERAGE	55.80%	
F.S.I	1.21	

COLOUR INDEX:
 PROPOSED
 ROAD
 BOUNDARY


OWNER: S. Sundaram
 S. SUNDARAM, L.C.E.,
 Licensed Surveyor, Class-II (No. 27/2002-2003)
 Corporation of Chennai and CMDA
 and Consulting Engineer,
 Plot No. 4, Thirumelakandam Nagar,
 KAVANGARAI, PUZHAR (P.O.)
 CHENNAI - 600 066.

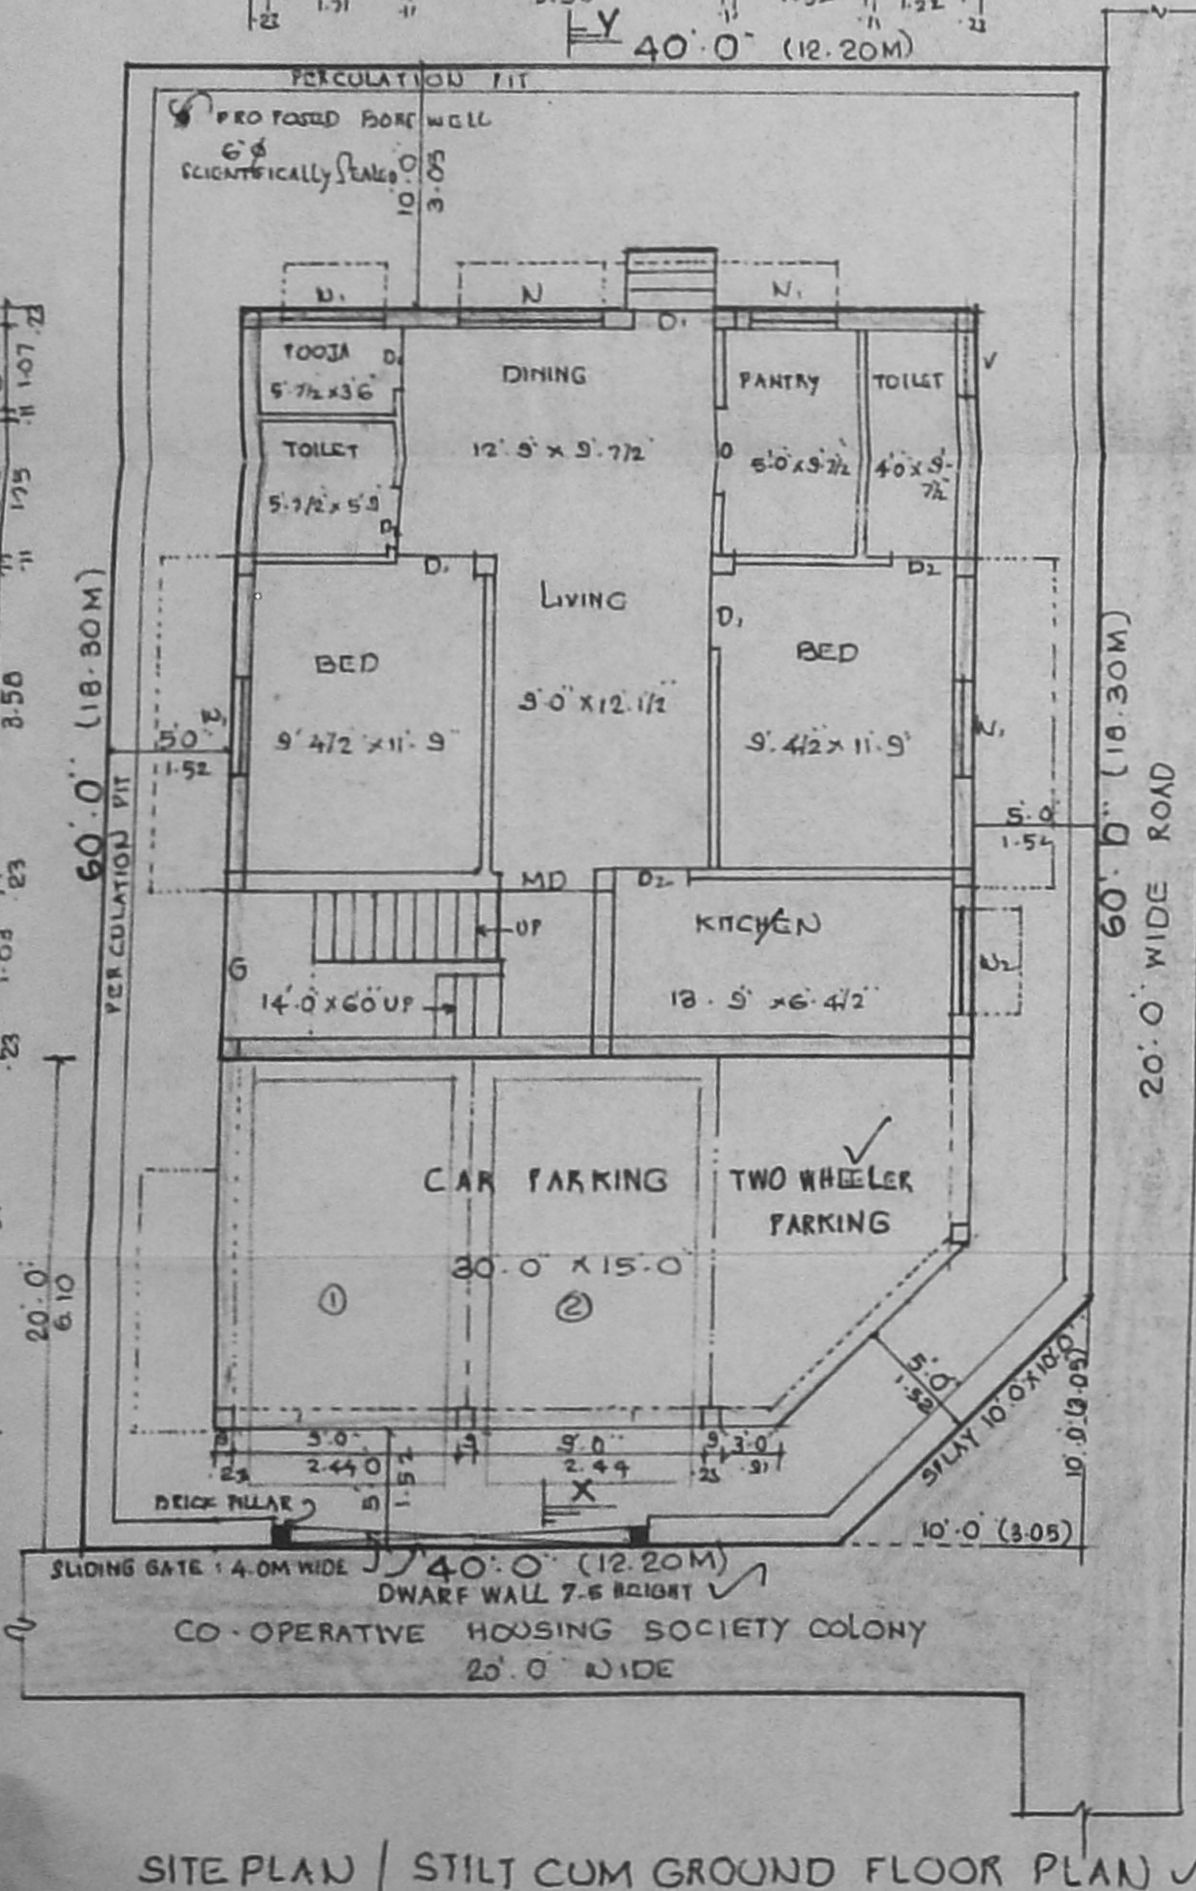


SITE PLAN / STILT CUM GROUND FLOOR PLAN

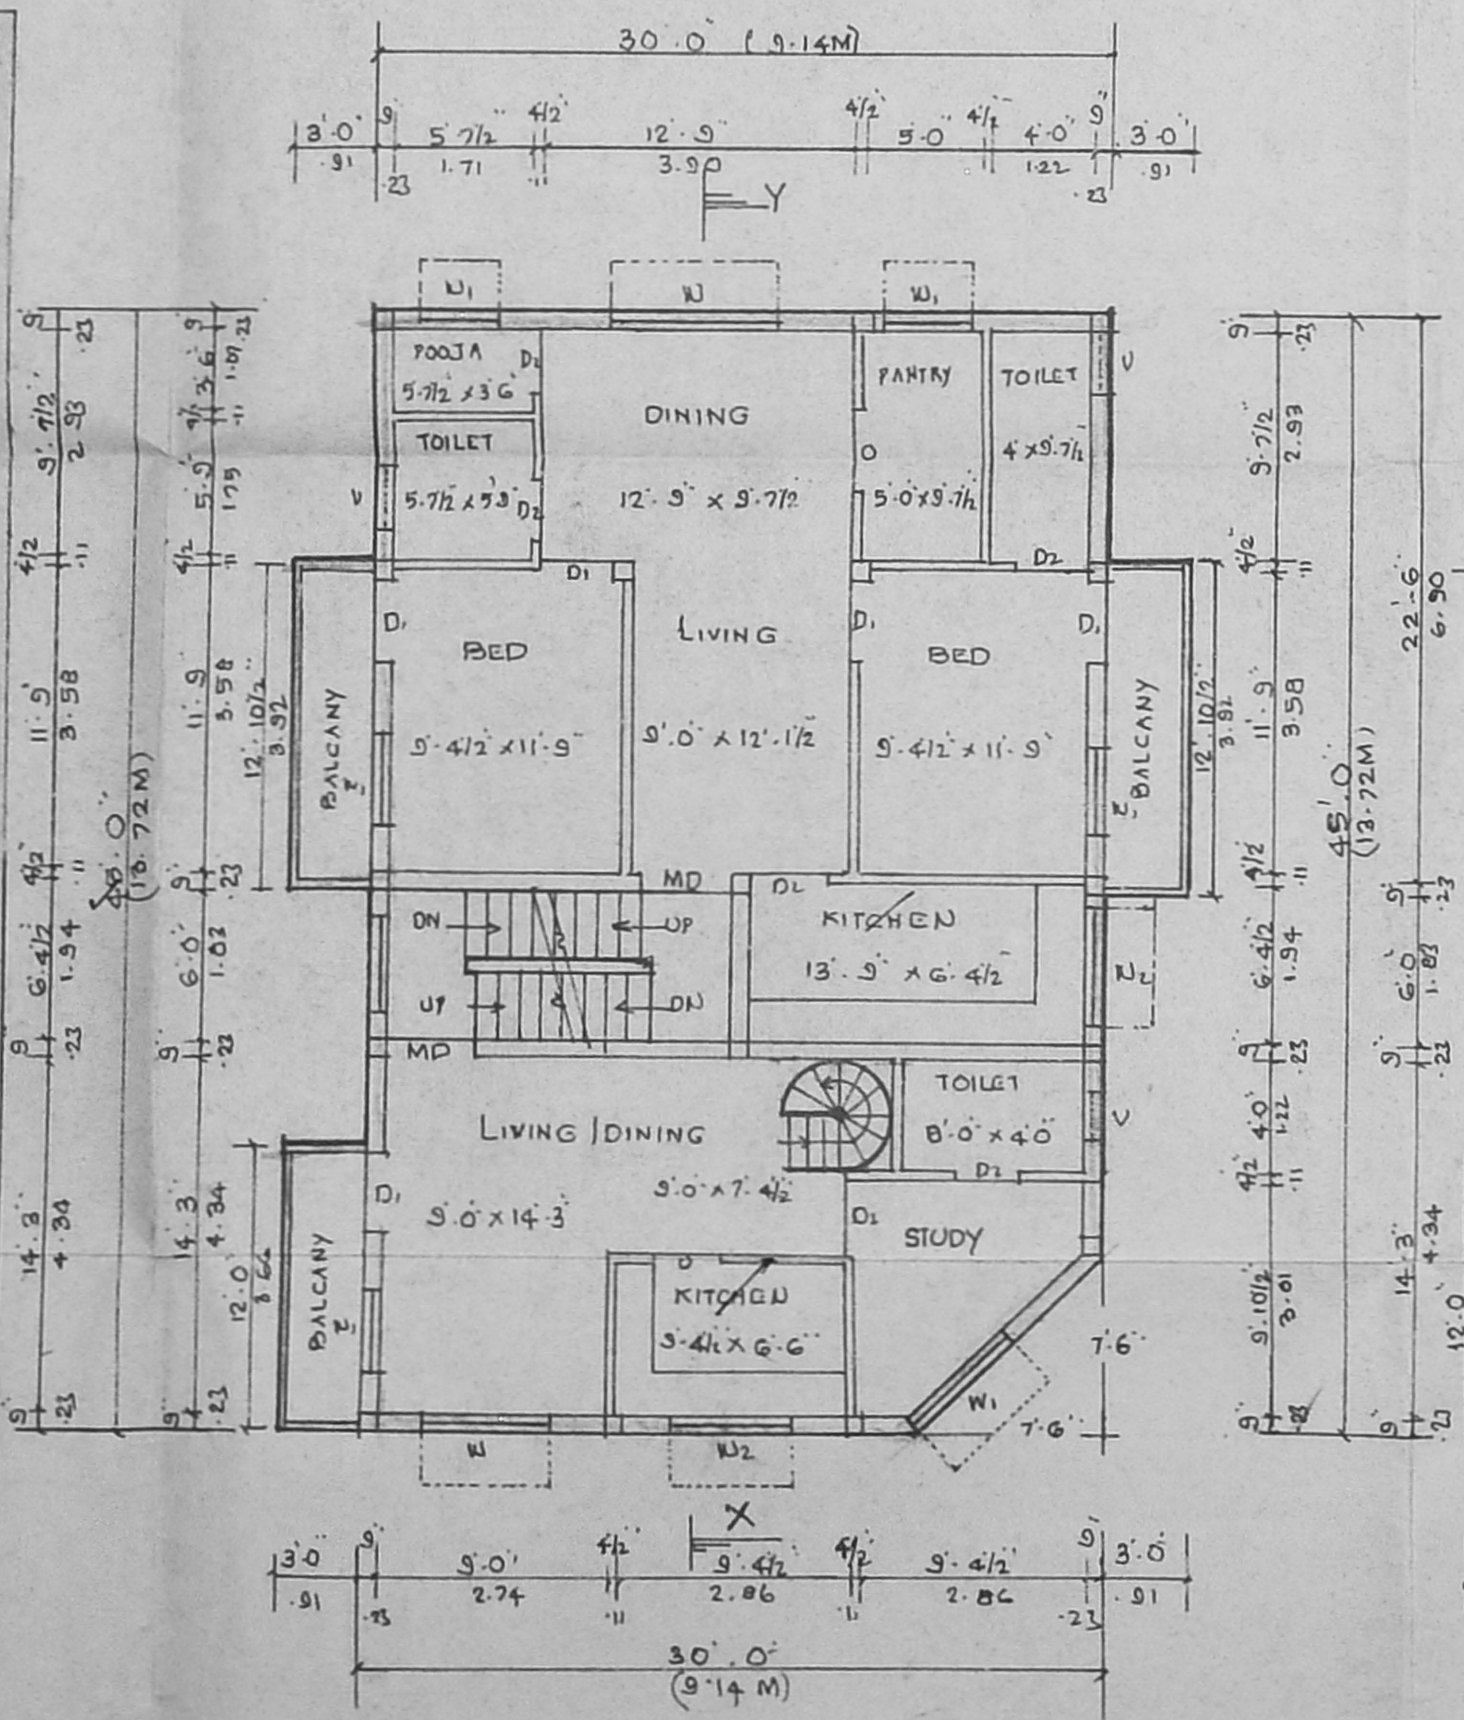

FIRST FLOOR PLAN

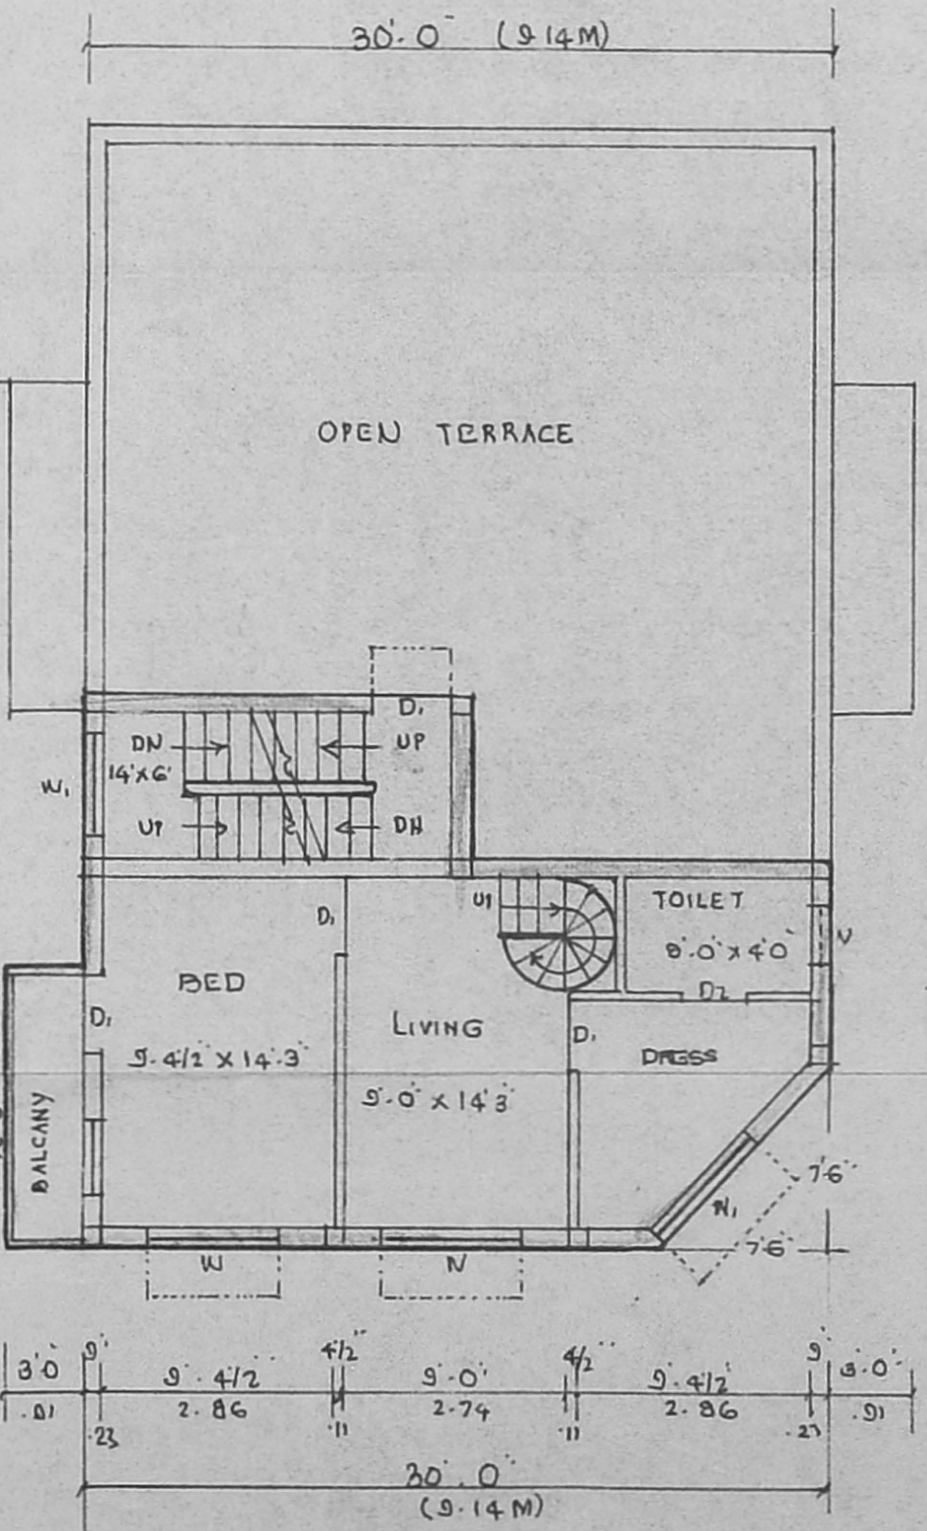

SECOND FLOOR PLAN (OVER STILT)

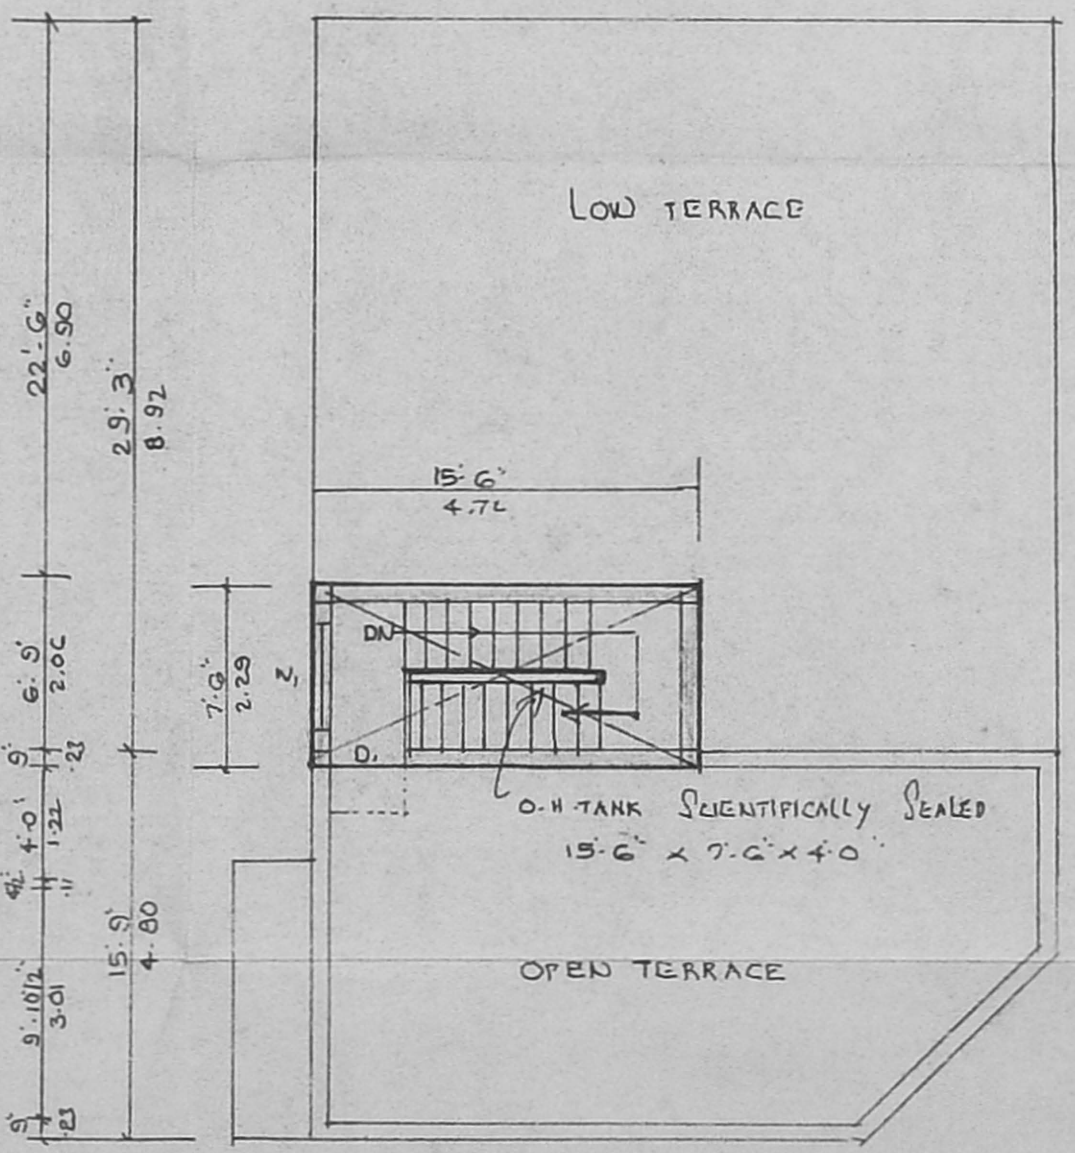

TERRACE FLOOR PLAN