


75.00  
x 46.00

RPT

13/6/05

OFFICE COPY

Planning Permit No. A/804/434/05  
**APPROVED**  
 SUBJECT TO THE CONDITIONS IN THIS OFFICE LETTER  
 No. A1/27175/02 Date 8.05  
 2/8/05  
 FOR MEMBER SECRETARY  
 CHENNAI METROPOLITAN  
 DEVELOPMENT AUTHORITY  
 CHENNAI - 600 003

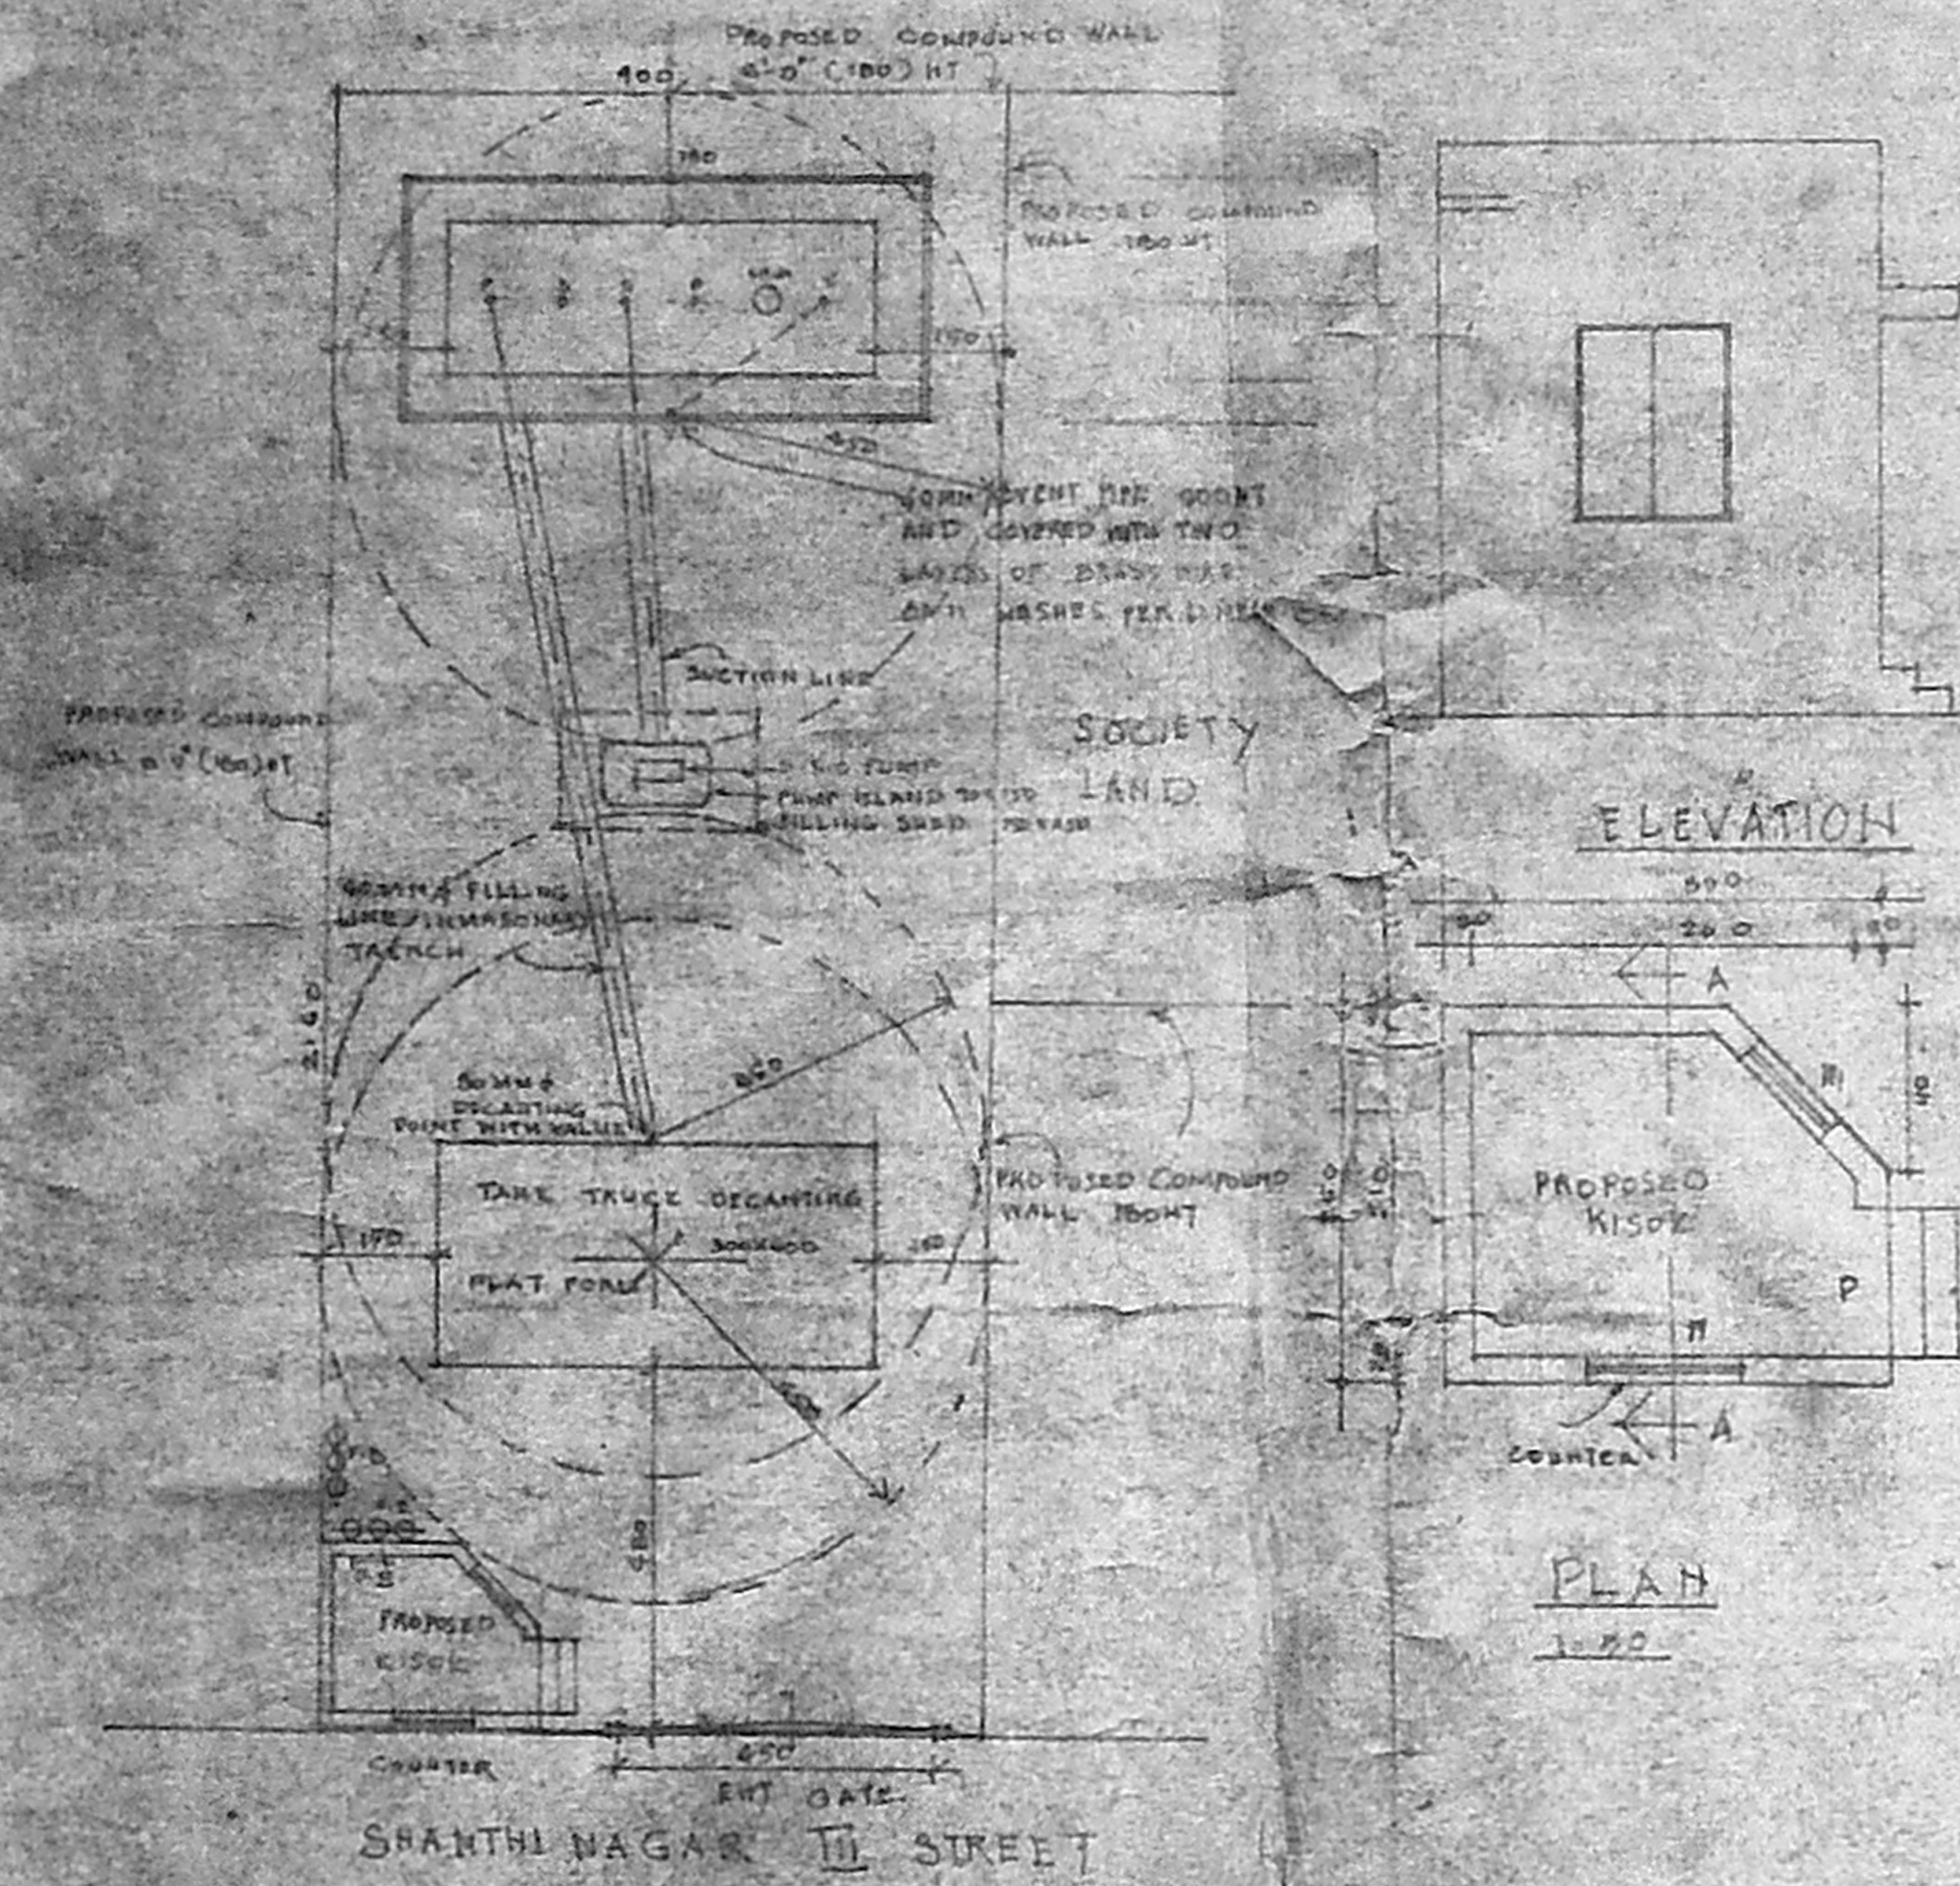

ELEVATION

PLAN


SECTION A-A

KEY-PLAN  
NOT TO SCALE


REFERENCE

- F. FILL PIPE
  - D. DIPP PIPE
  - M.H. MAN HOLE
  - F.E. FIRE FITTINGS/SHR
  - F.B. FIRE BURETS
  - PROPOSED ROAD
  - BOUNDARY
  - S. SECTION PIPE
  - V. VENT PIPE
- NOTE: ALL DIMENSIONS ARE IN CM.

LAY-OUT PLAN  
SCALE 1:100

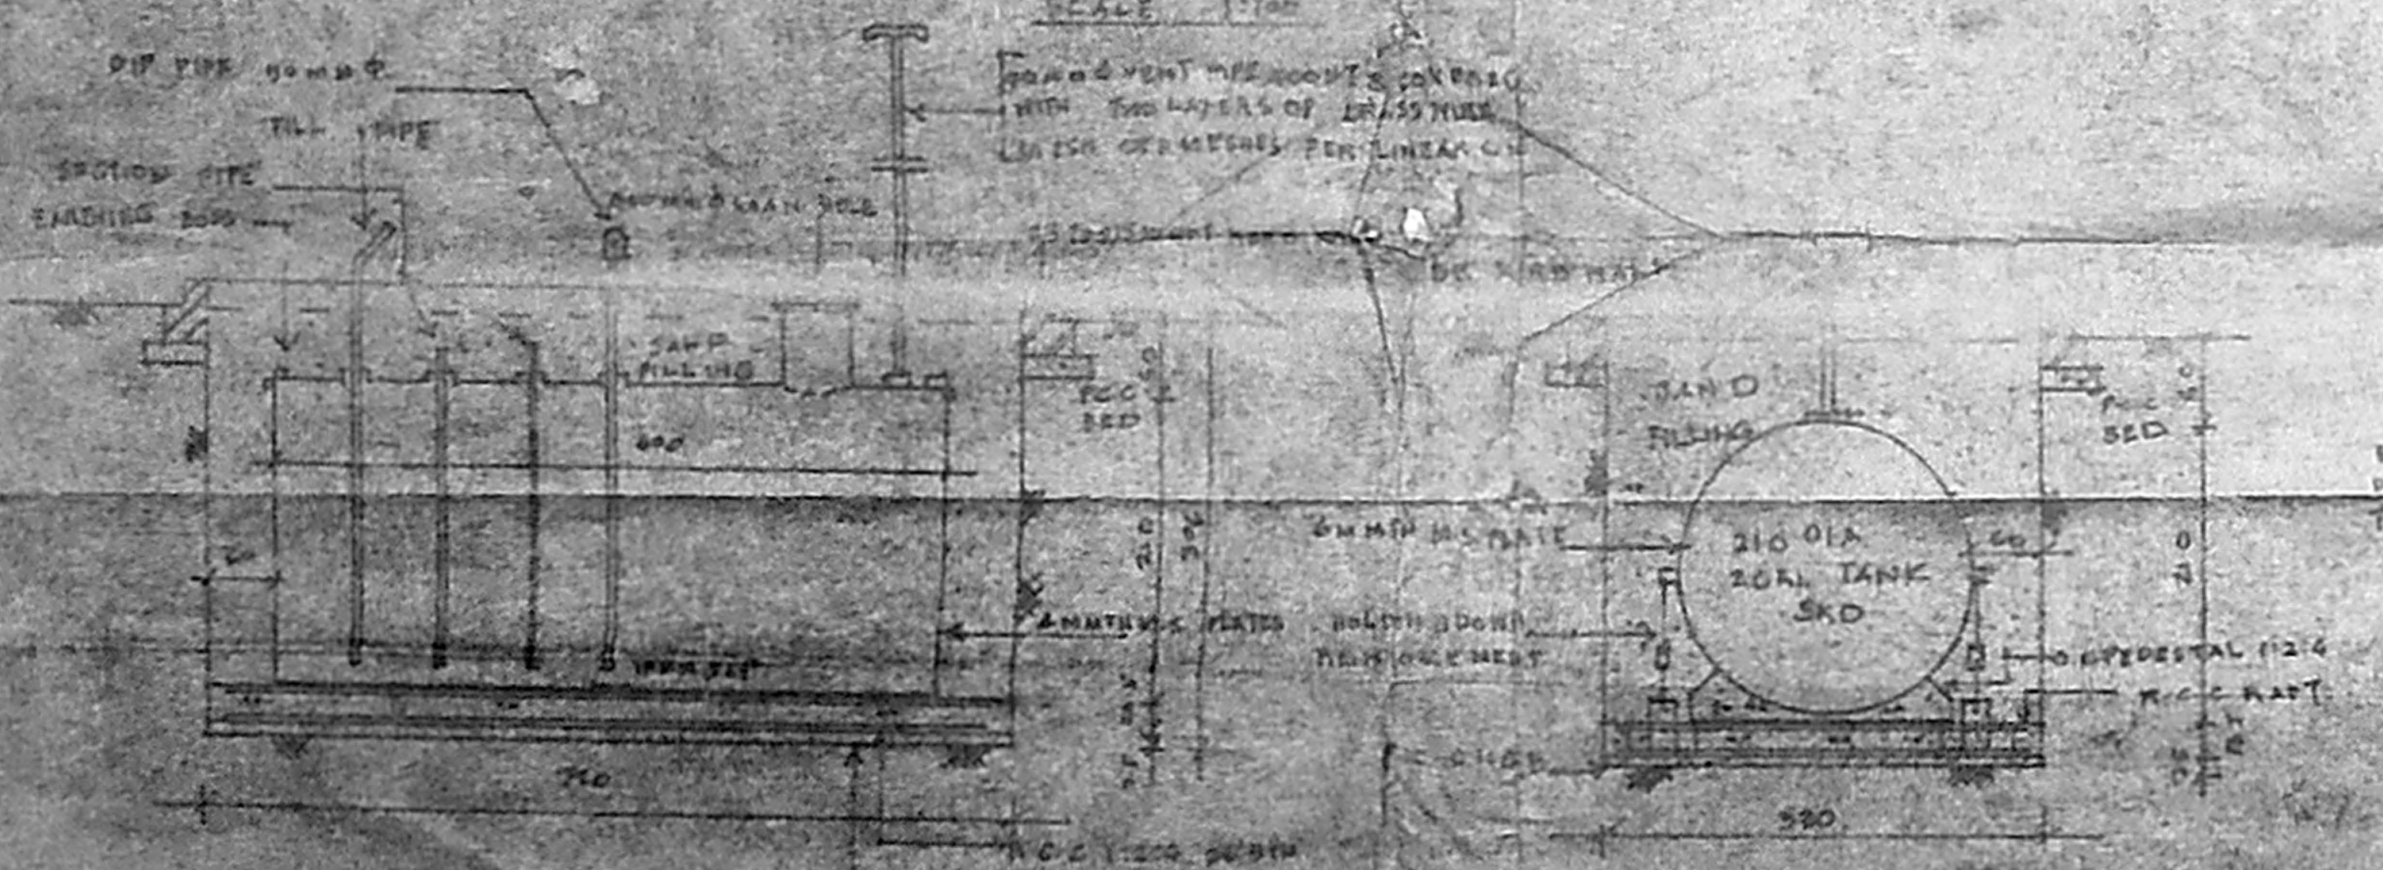

LONGITUDINAL CROSS SECTION

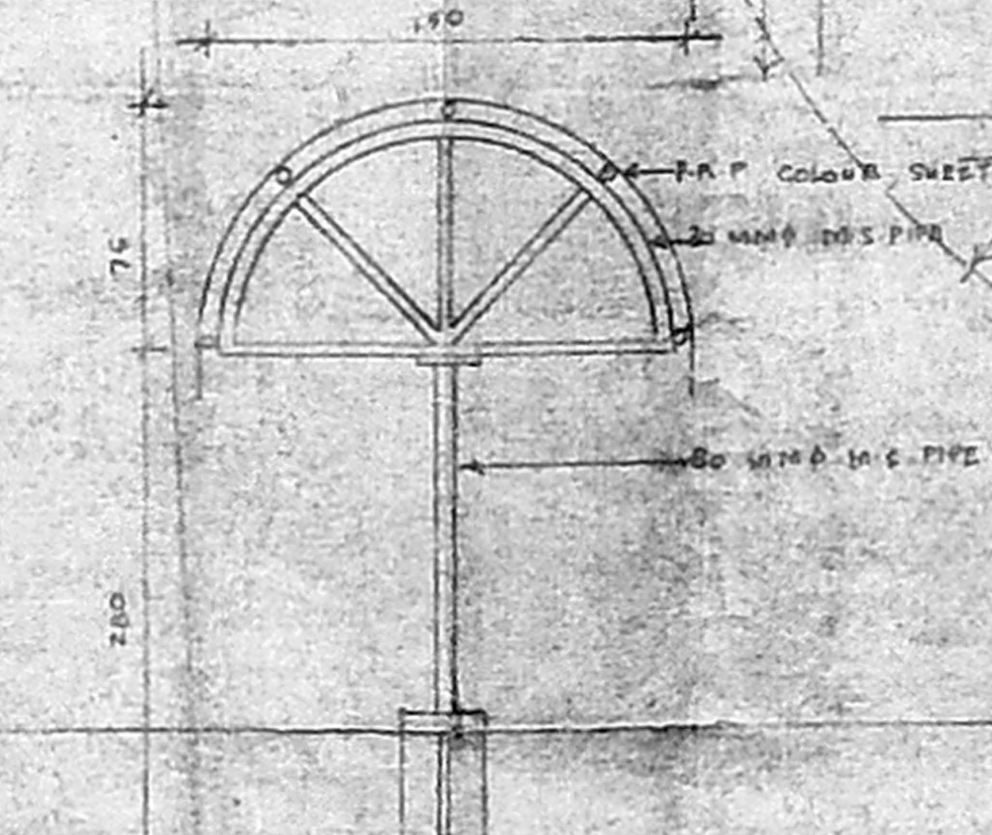

CROSS SECTION OF FILLING SHED  
SCALE 1:25

CROSS SECTION OF TANK

PLAN SHOWING PROPOSED 20K.L  
 SKO BUNK AT PLOT NO. 36 OF LAY-OUT  
 LPDM NO. 108/6T DT 12.12.07 SHANTHI NAGAR  
 ADAMBARRAM VILLAGE, SAIDAPET TALUK.

FOR C.D.C.M. SOCIETY SURVEY NO. 218/3  
 T.S. NO. 14, BLOCK NO. 7, WARD 'F'

Prepared by  
 Kancheepuram District Consumer  
 Cooperative Wholesale Stores Ltd.  
 CHIT. No. 19, Prakasham Salu  
 Madras - 600 108