
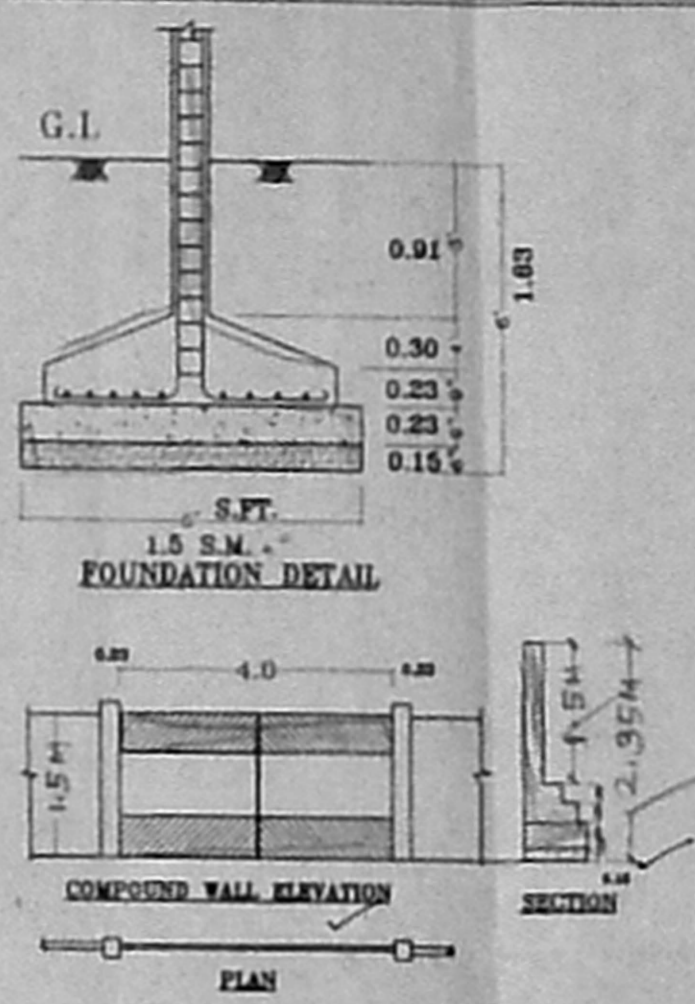
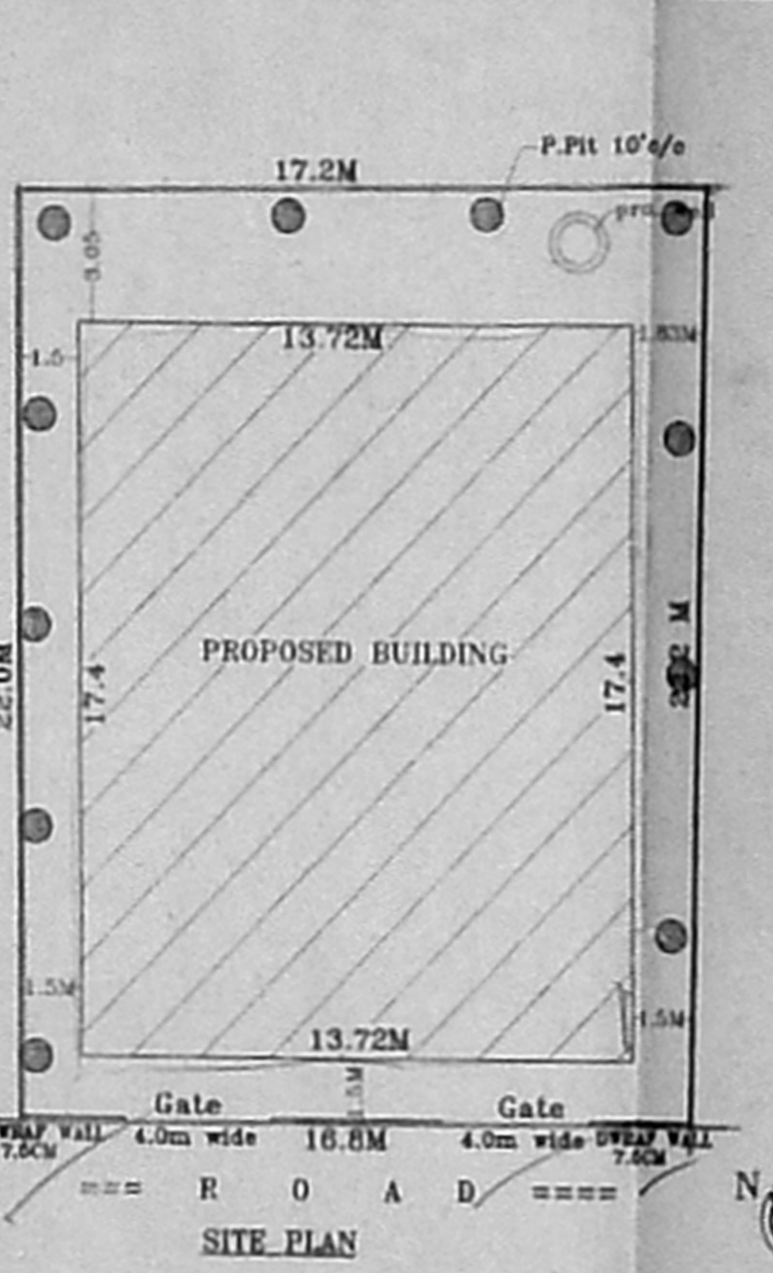
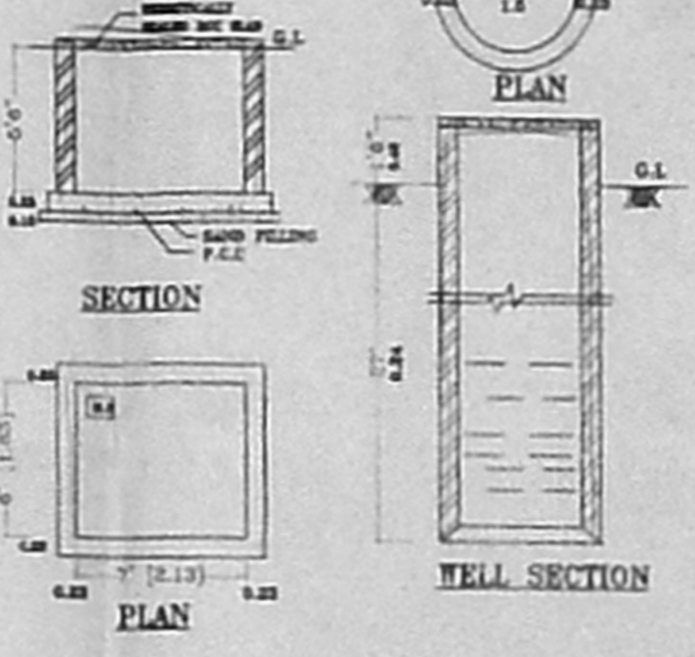
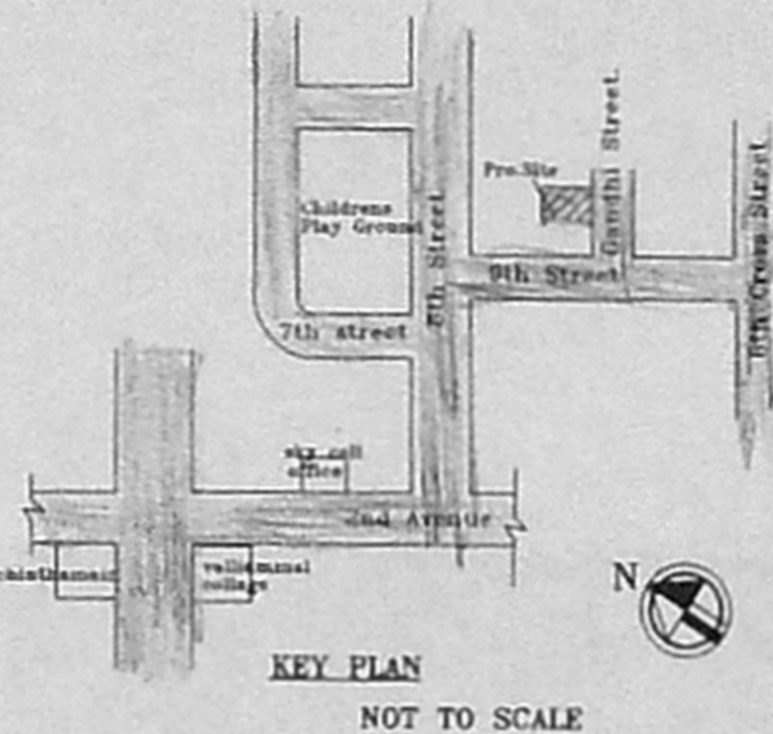


OFFICE COPY
 SEAL
 17/09/2011/181/02
APPROVED
 Planning Permit No. A1/2727/02
 SUBJECT TO THE CONDITIONS IN THIS OFFICE LETTER.
 Date: 11-09-2011
 FOR MEMBER SECRETARY
 CHENNAI METROPOLITAN
 DEVELOPMENT AUTHORITY
 CHENNAI - 600 005

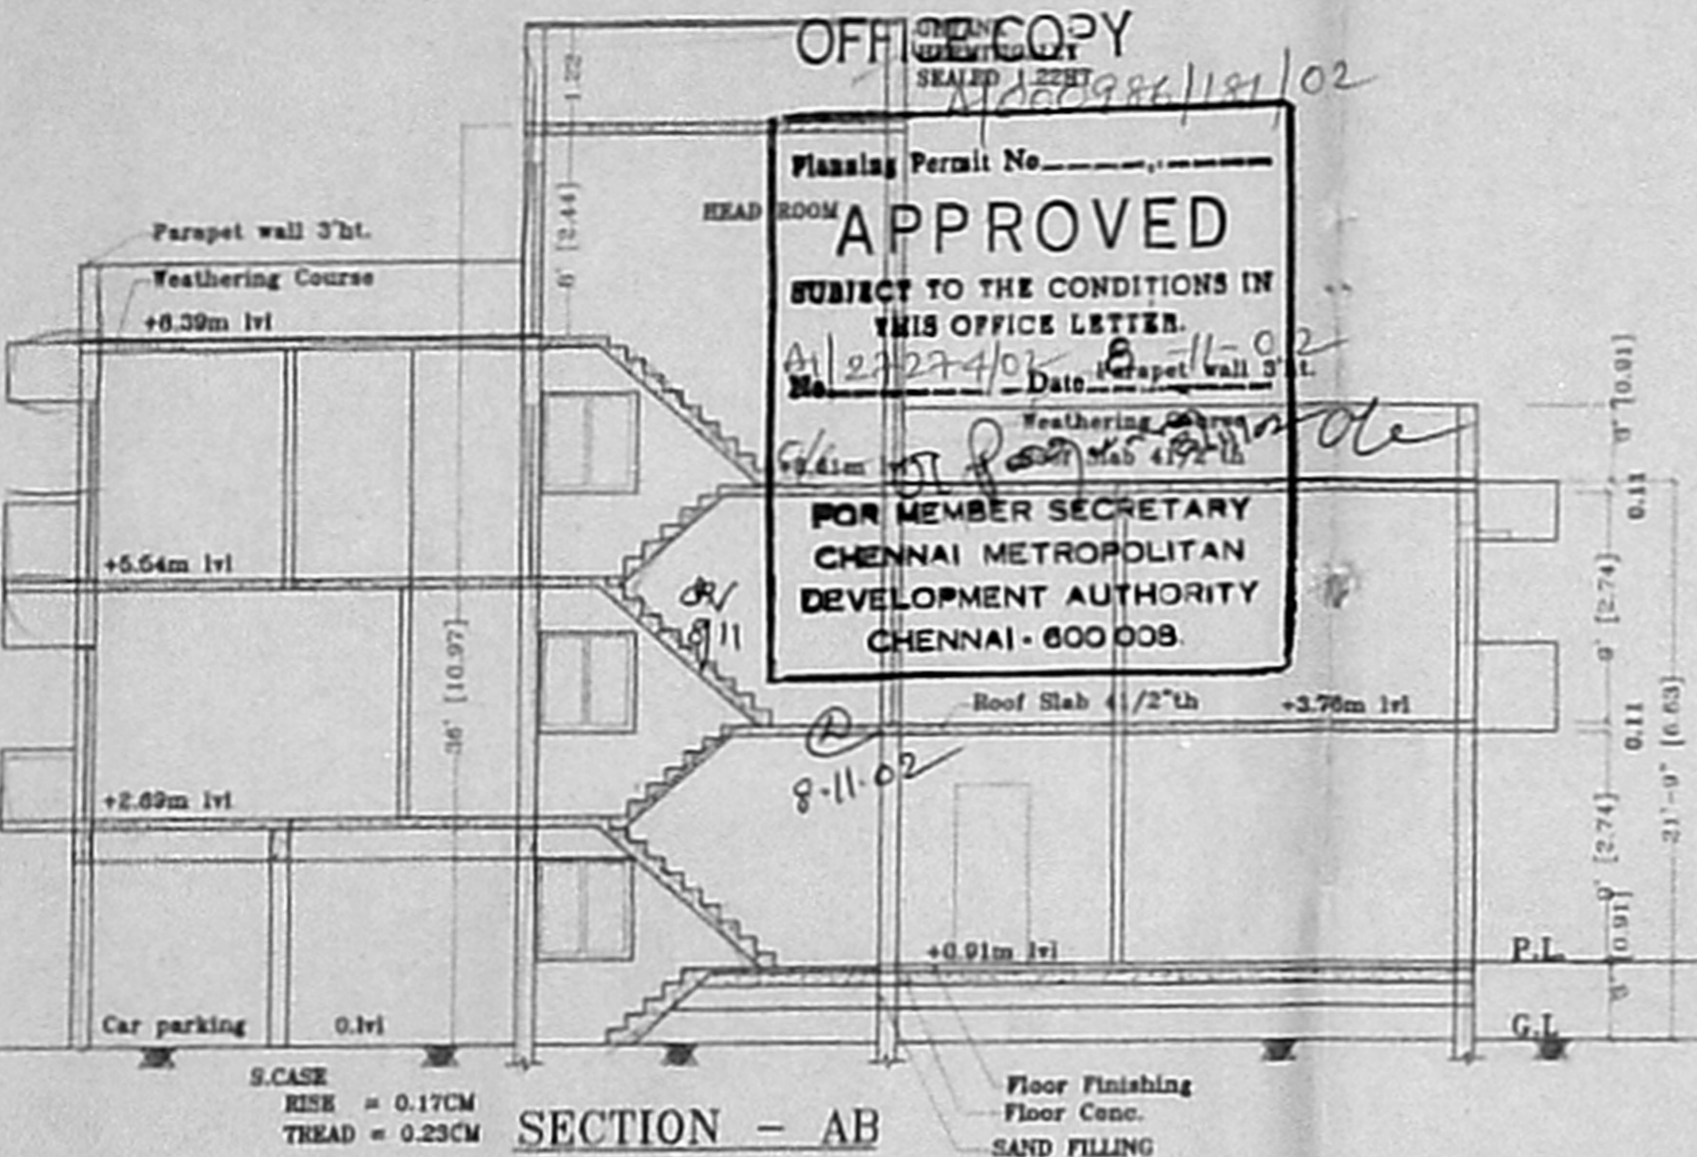

JOINERY DETAIL:

Symbol	Description	Size
D	DOOR	3'0" X 7' 0.90 X 2.14
D	DOOR	3'0" X 7' 0.90 X 2.14
D	DOOR	3'0" X 7' 0.90 X 2.14
W	WINDOW	5'0" X 4' 1.50 X 0.92
W1	WINDOW	4'0" X 4' 1.22 X 1.22
W2	WINDOW	3'0" X 4' 0.90 X 1.22
V	VENTILATOR	3'0" X 2' 0.90 X 0.61

COLOUR INDEX:

PROPOSED	[Line Style]
ROAD	[Line Style]
BOUNDARY	[Line Style]
SEWER LINE	[Line Style]

AREA DETAIL:-

	S.F.T.	S.M.
PLOT EXTENT =		375.5
G.FLOOR AREA =	1719.63	159.82
F.FLOOR AREA =	2607.25	242.31
S.FLOOR AREA =	873.38	81.17
TOTAL	5200.25	483.29


F.S.I = 1.3 P.C. = 65 %
 Still Car Parking Area = 75.8m.

PROPOSED PLAN FOR RESIDENTIAL BUILDING
 D.No:-4/11, GANDHI STREET,
 SHENOY NAGAR,PERIYAKUDAL
 VILLAGE, CHENNAI-30. BLOCK
 NO:-8, T.S.No:-77/2.S.No:-9/3A1.


SCALE :1" TO 8'
 V.R. Jayachandran
 R. Aravind
 R. Vinayak
OWNER/ POWER HOLDER:-

Mr. R. Jeyakumar
 Mr. R. JEYAKUMAR
 1 CLASS LICENCE SURVEYOR
 LICENCE No. 102
 30, GREYS LANE,
 THOUSAND LIGHTS, CHENNAI.


LICENSED SURVEYOR:

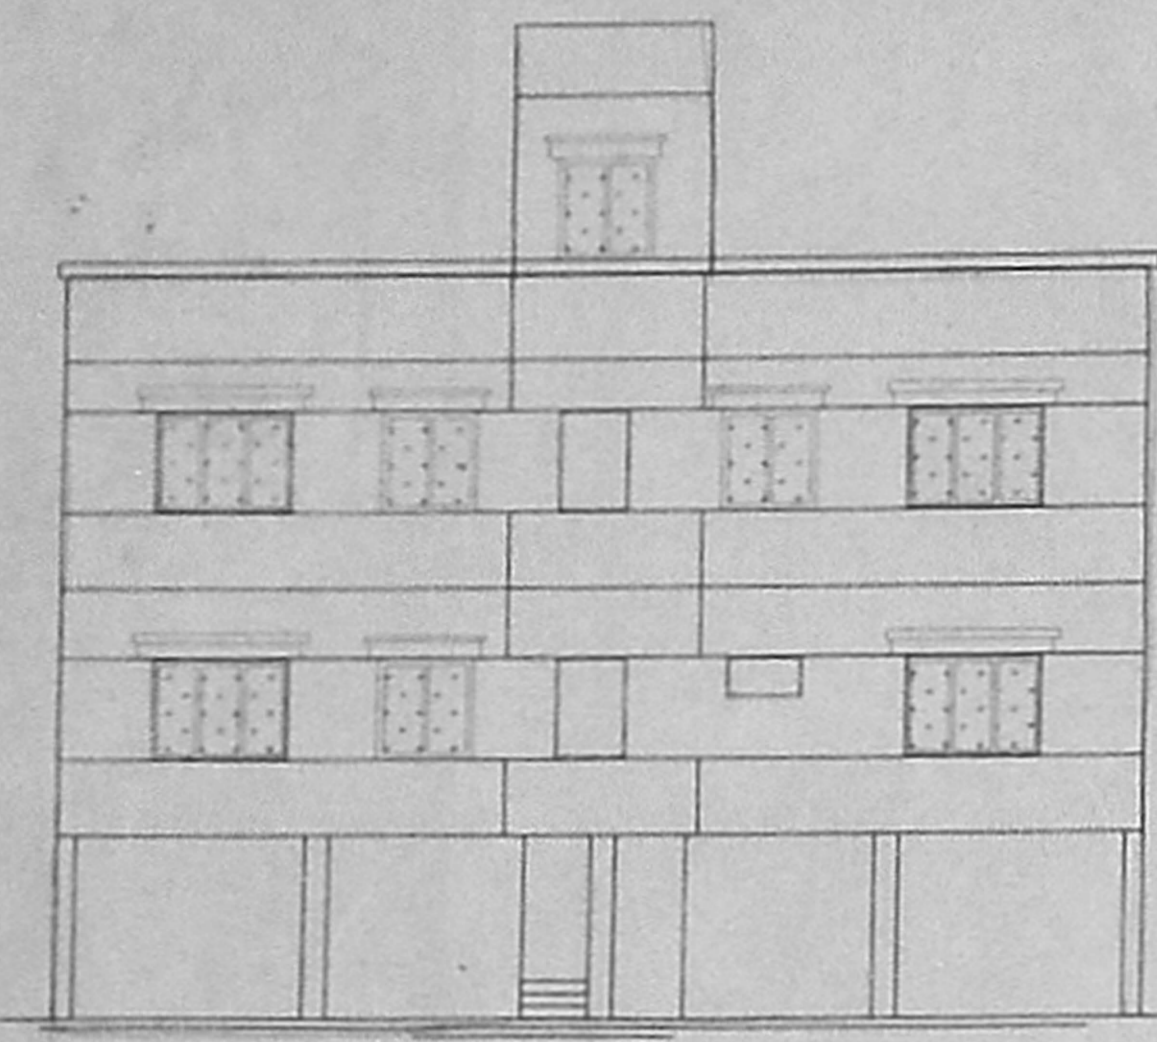


ELEVATION

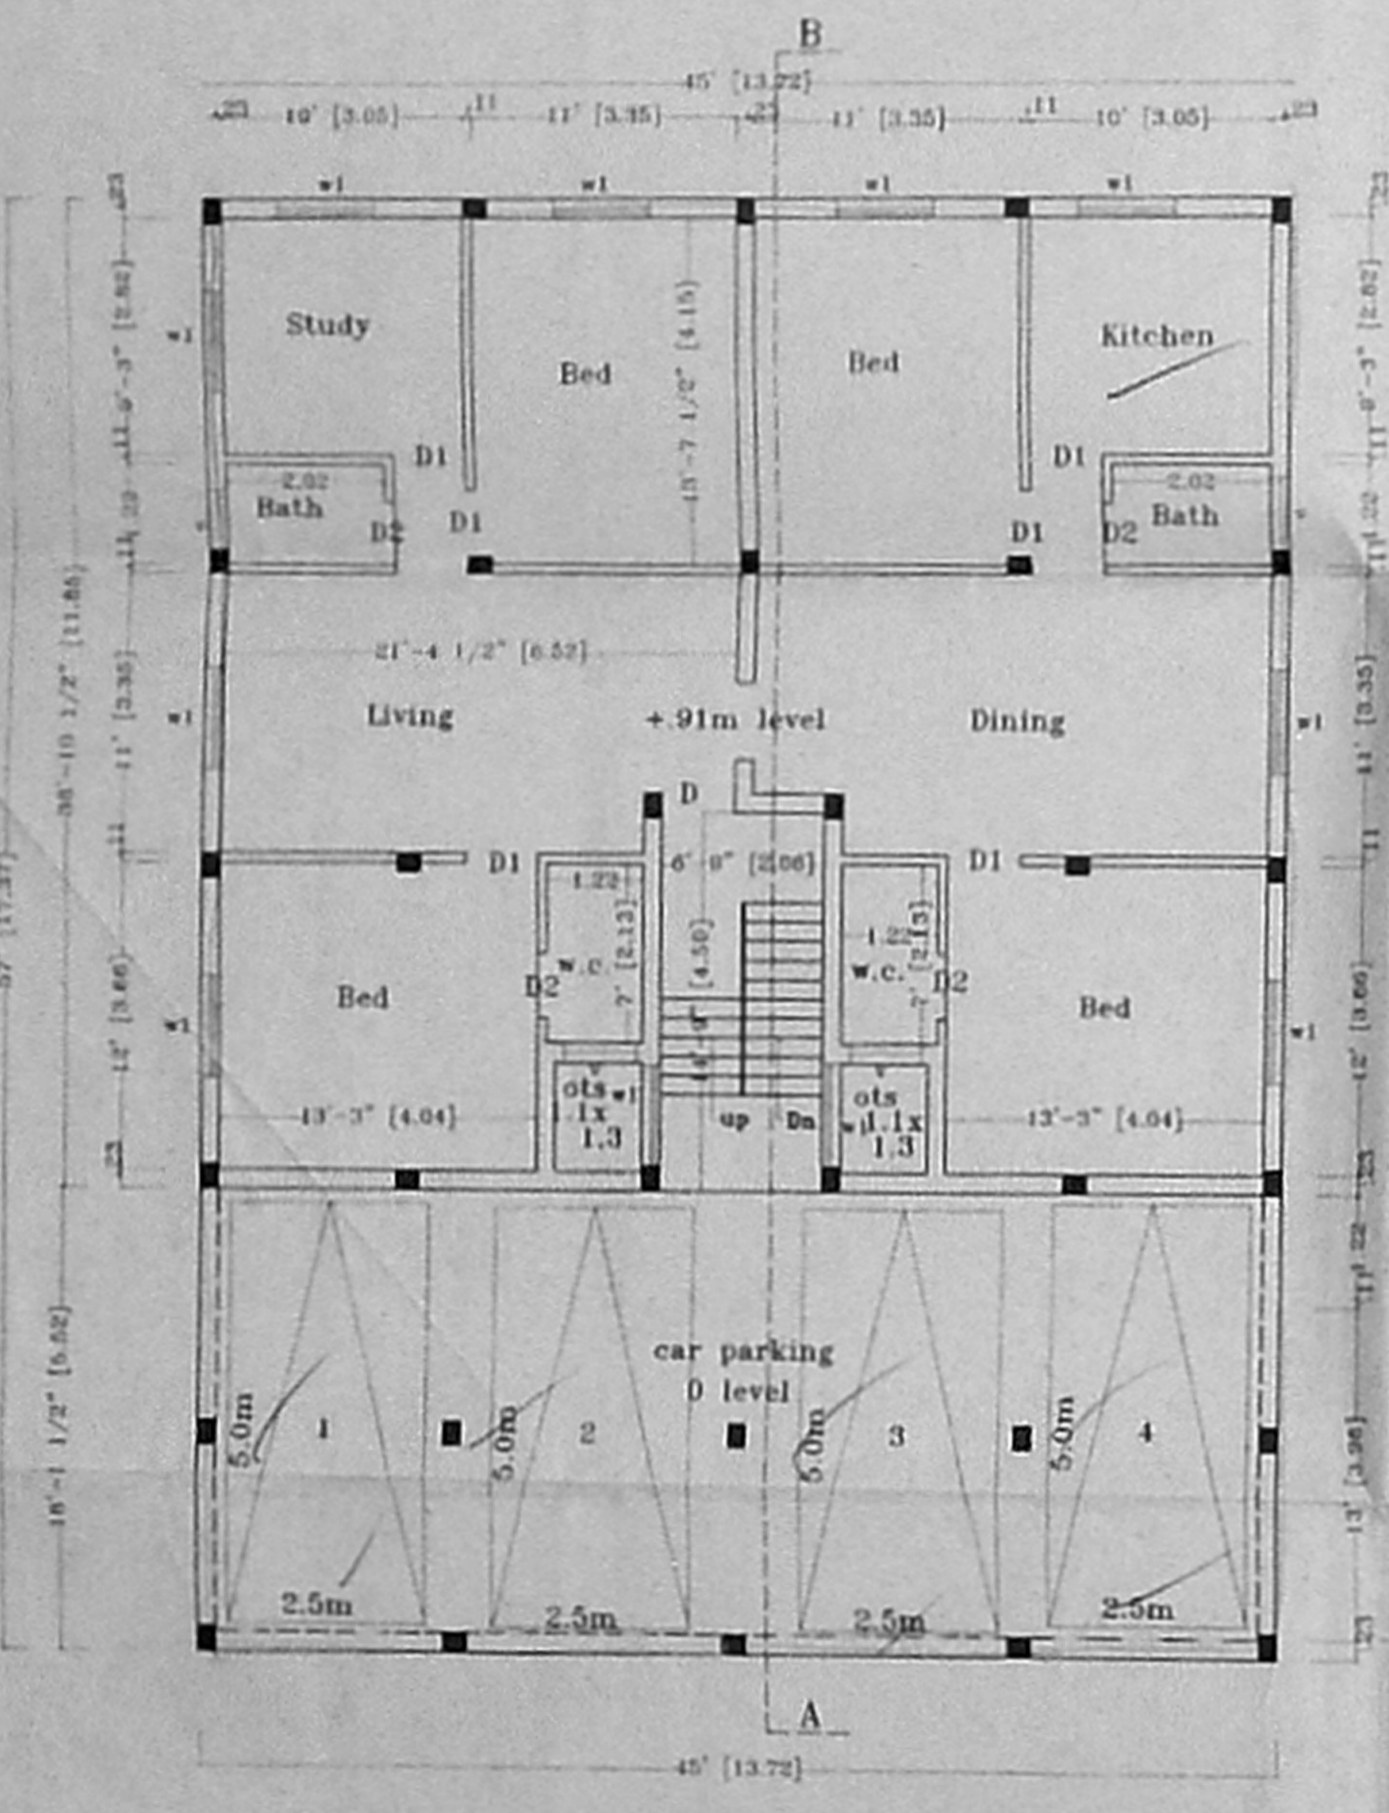


STILT CUM GROUND FLOOR PLAN

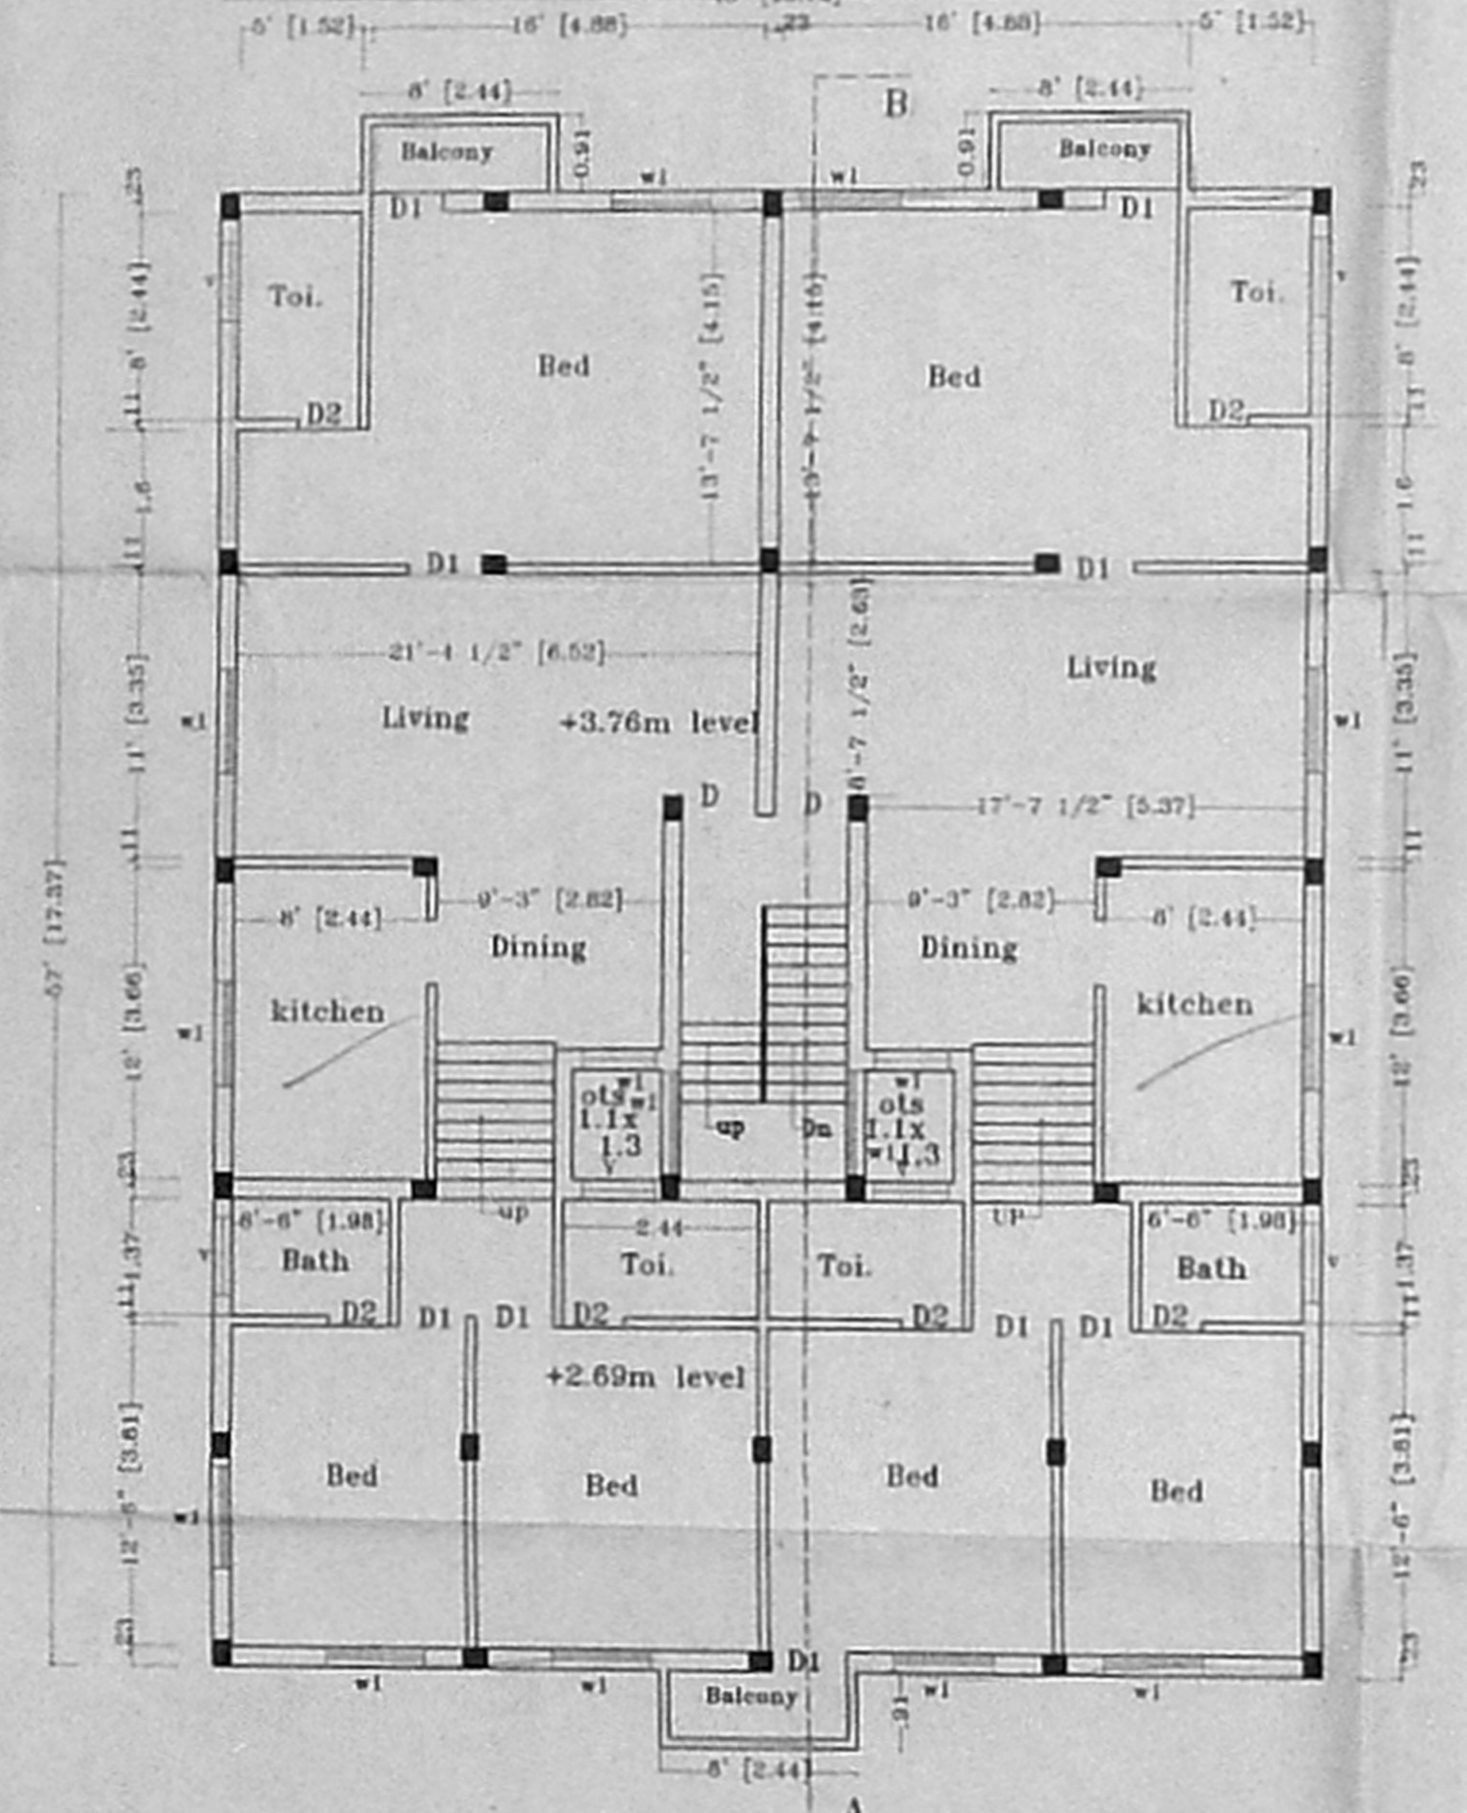

FIRST FLOOR PLAN

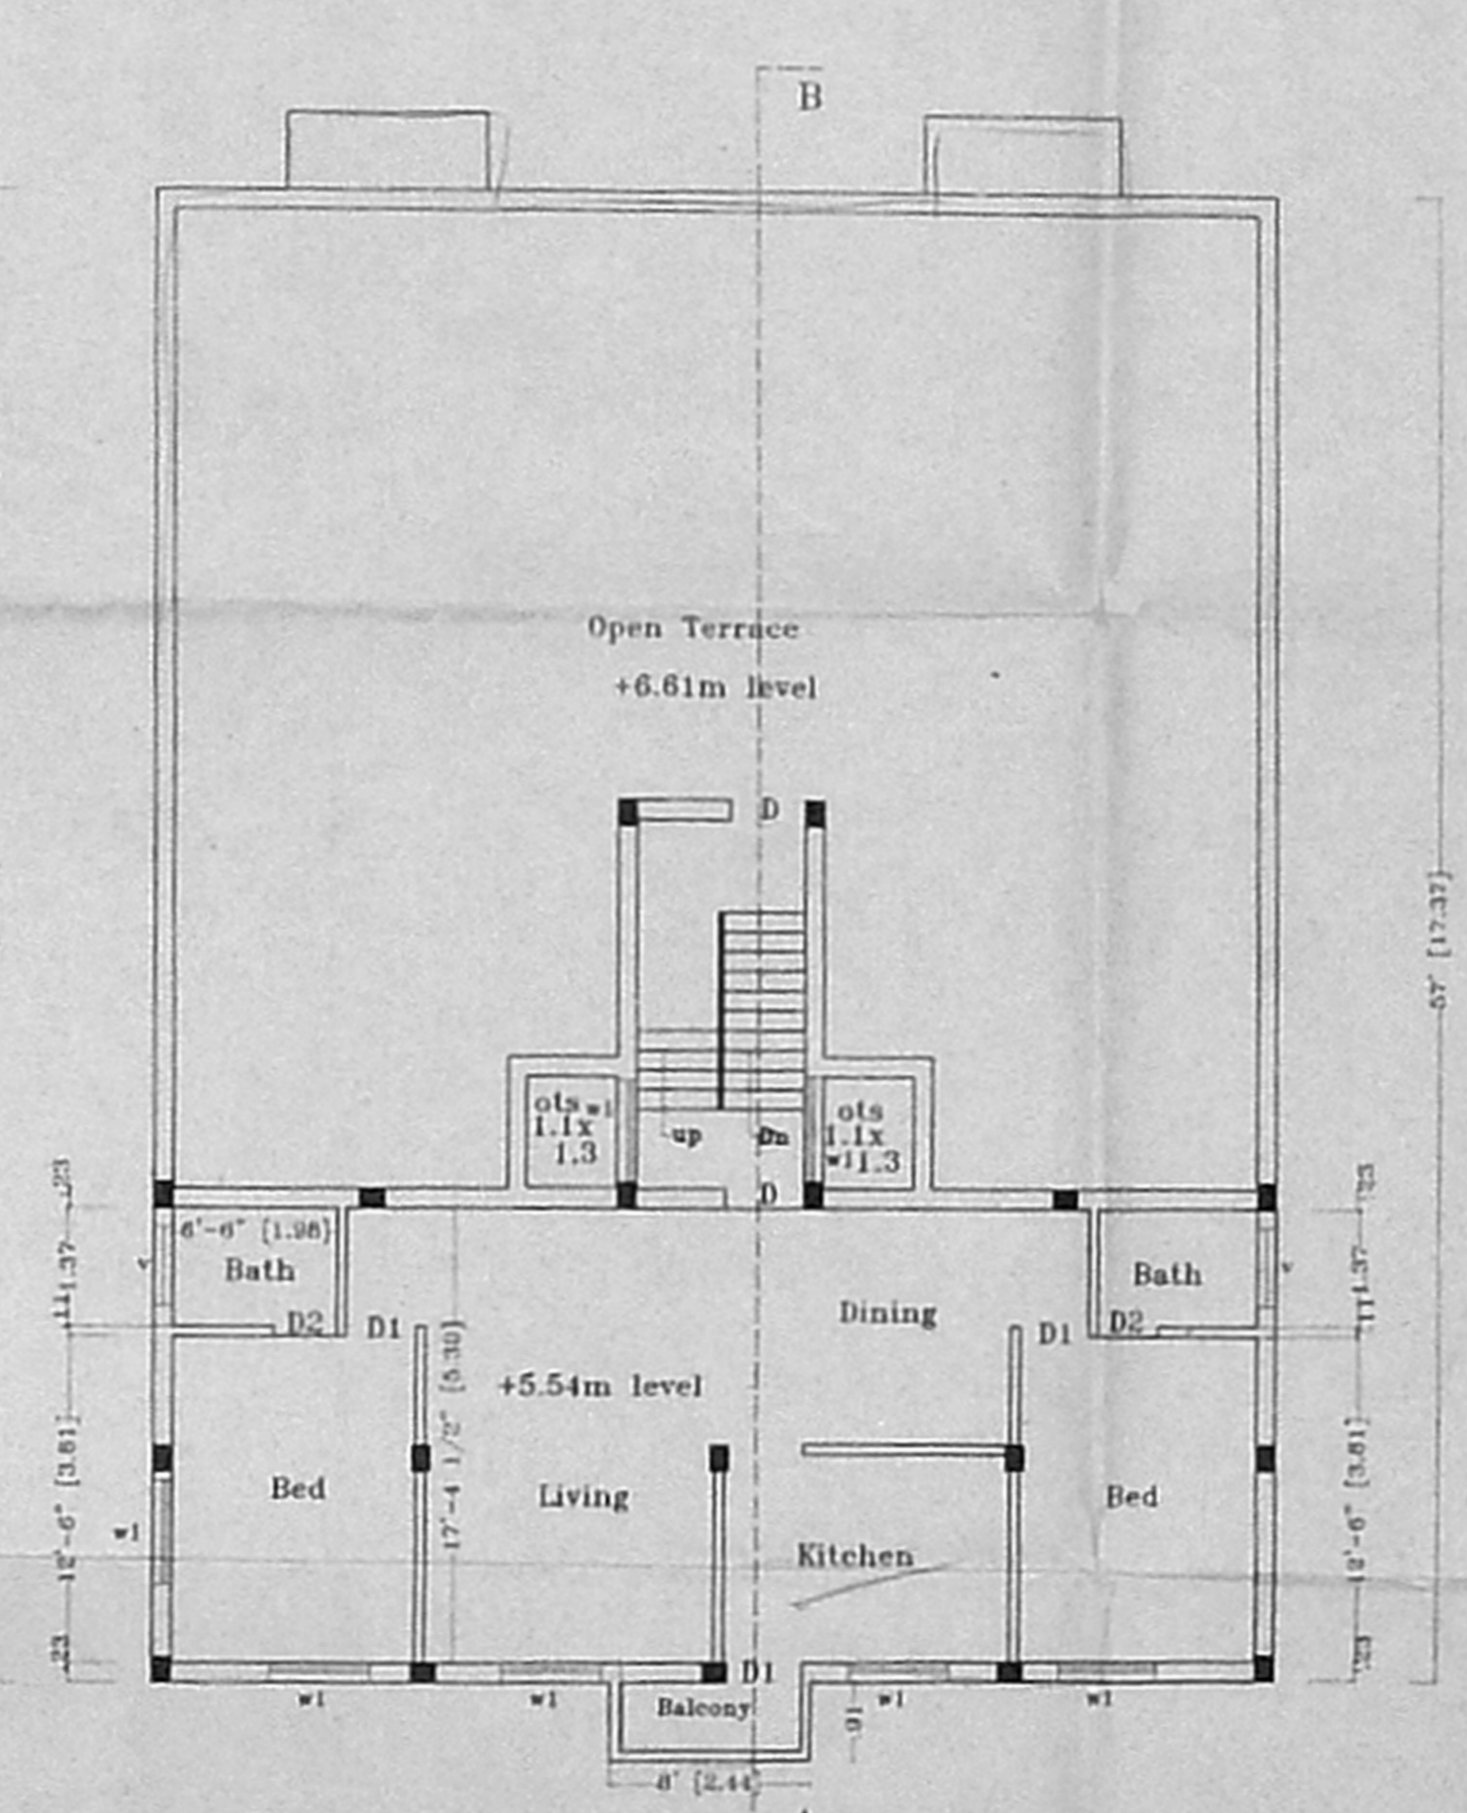

SECOND FLOOR PLAN (PART)

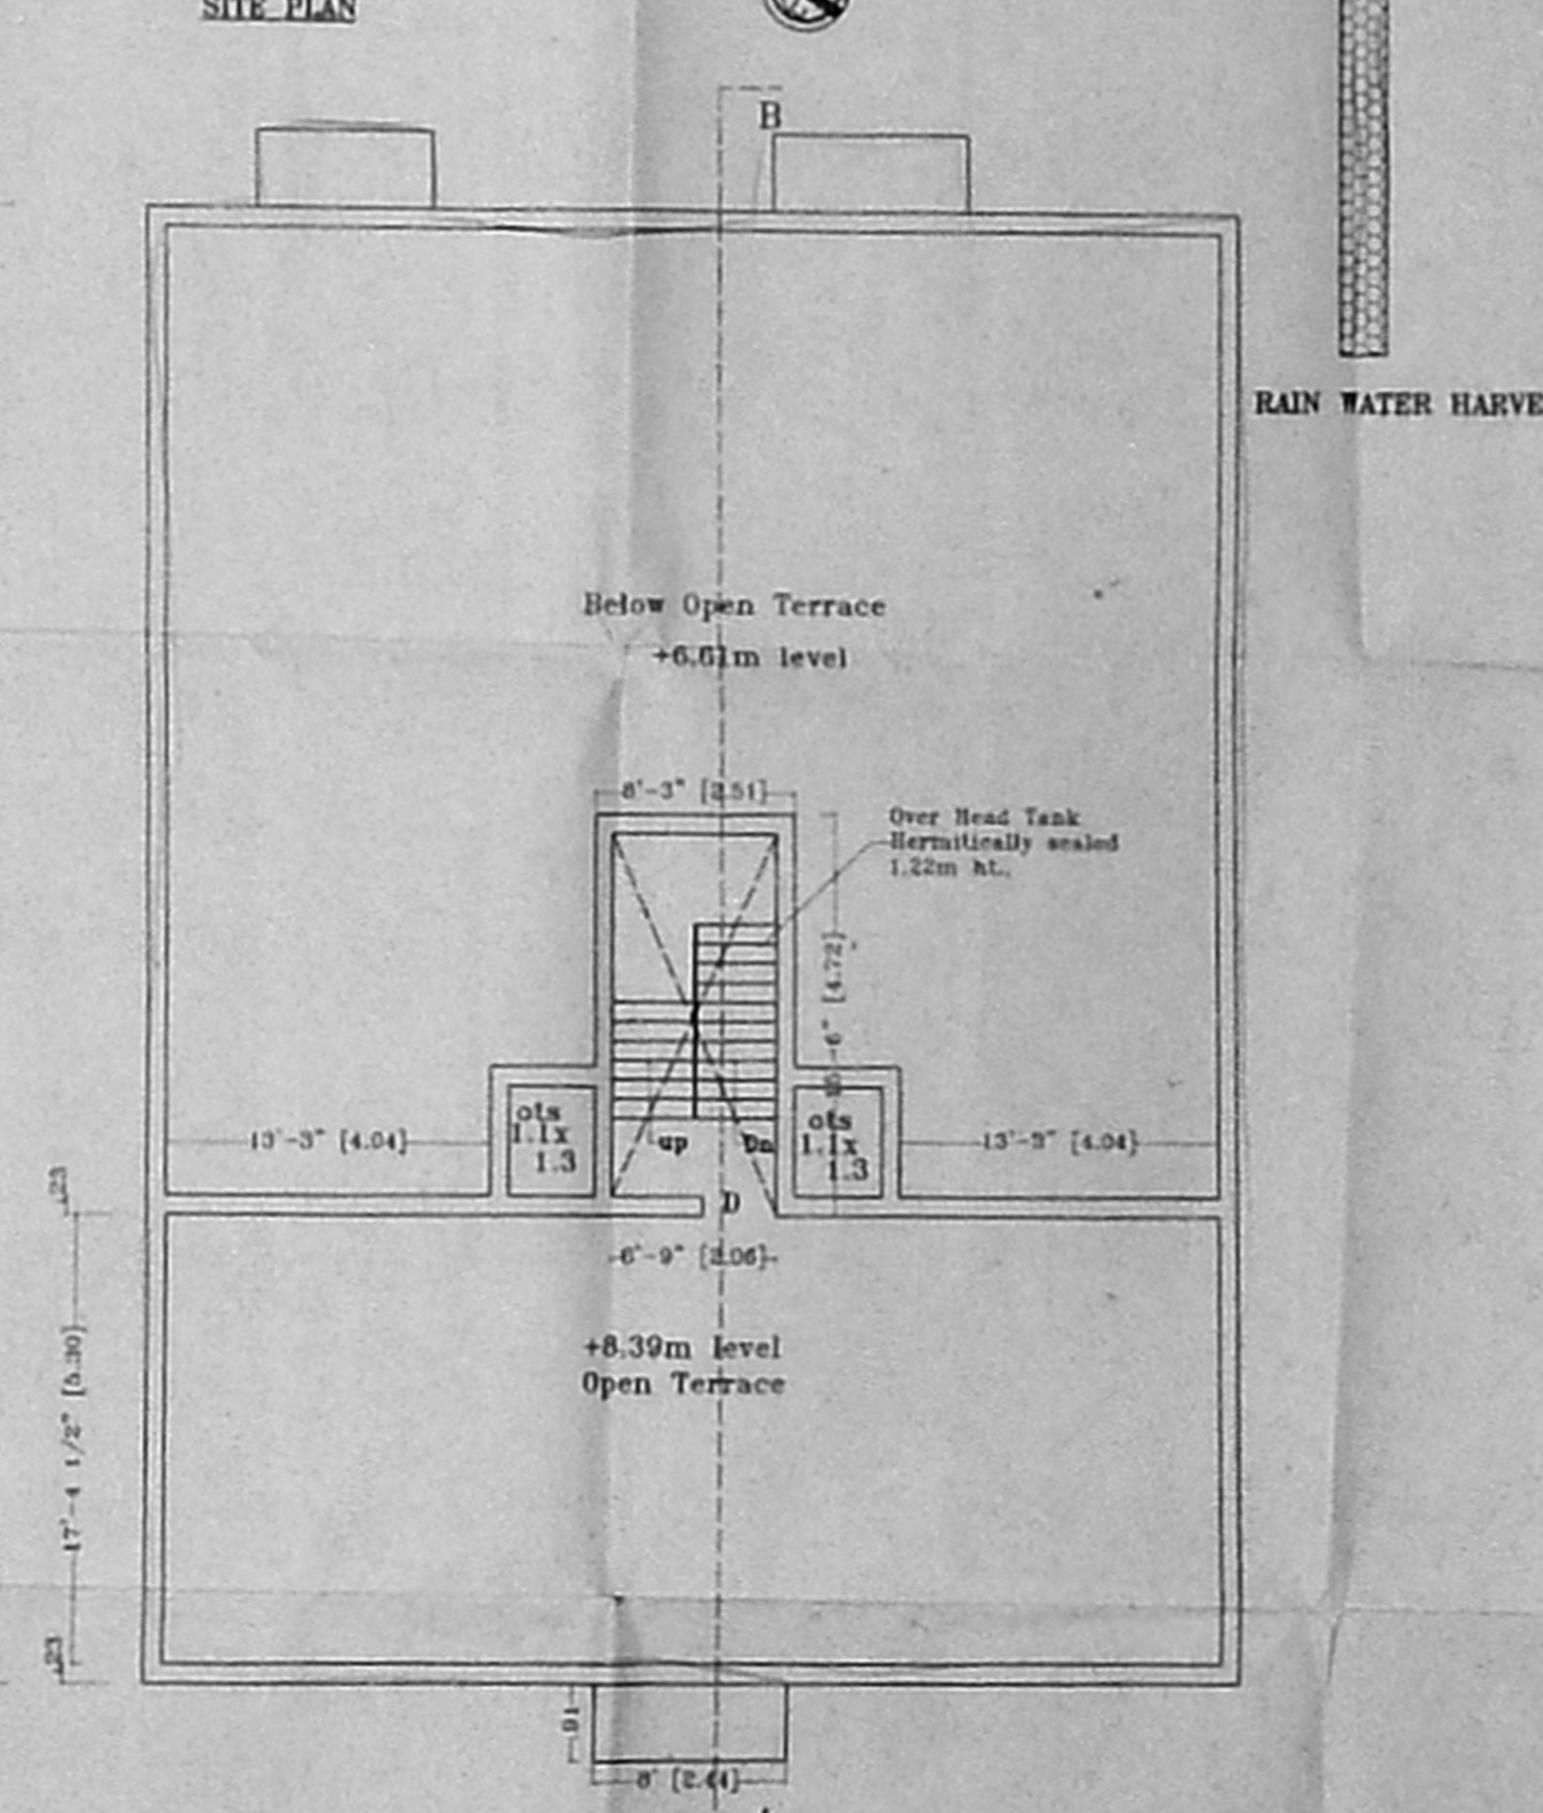

TERRACE FLOOR PLAN