



OFFICE COPY


A/000 989/184/02
 Planning Permit No. 127314/02
APPROVED
 SUBJECT TO THE CONDITIONS IN THIS OFFICE LETTER.
 No. 127314/02 Date 12-11-2012
 FOR MEMBER SECRETARY
 CHENNAI METROPOLITAN
 DEVELOPMENT AUTHORITY
 CHENNAI - 600 008

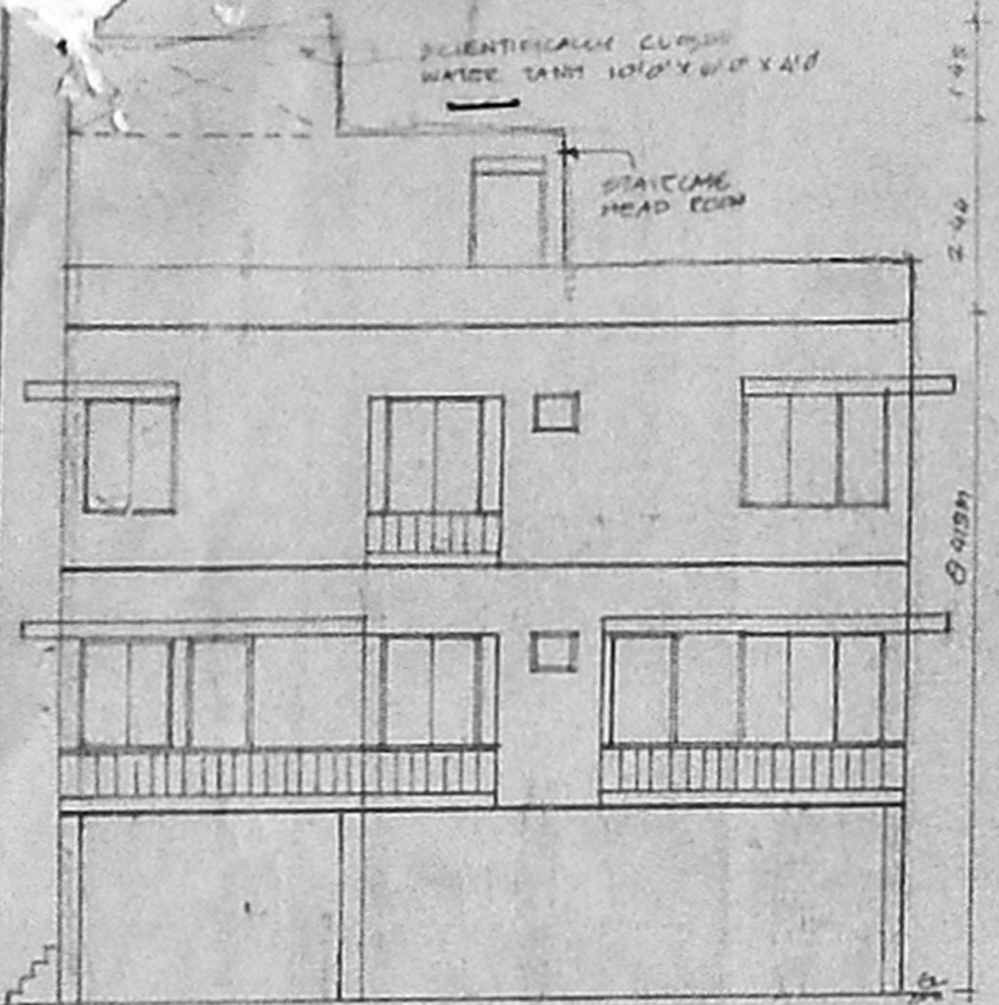


FRONT ELEVATION

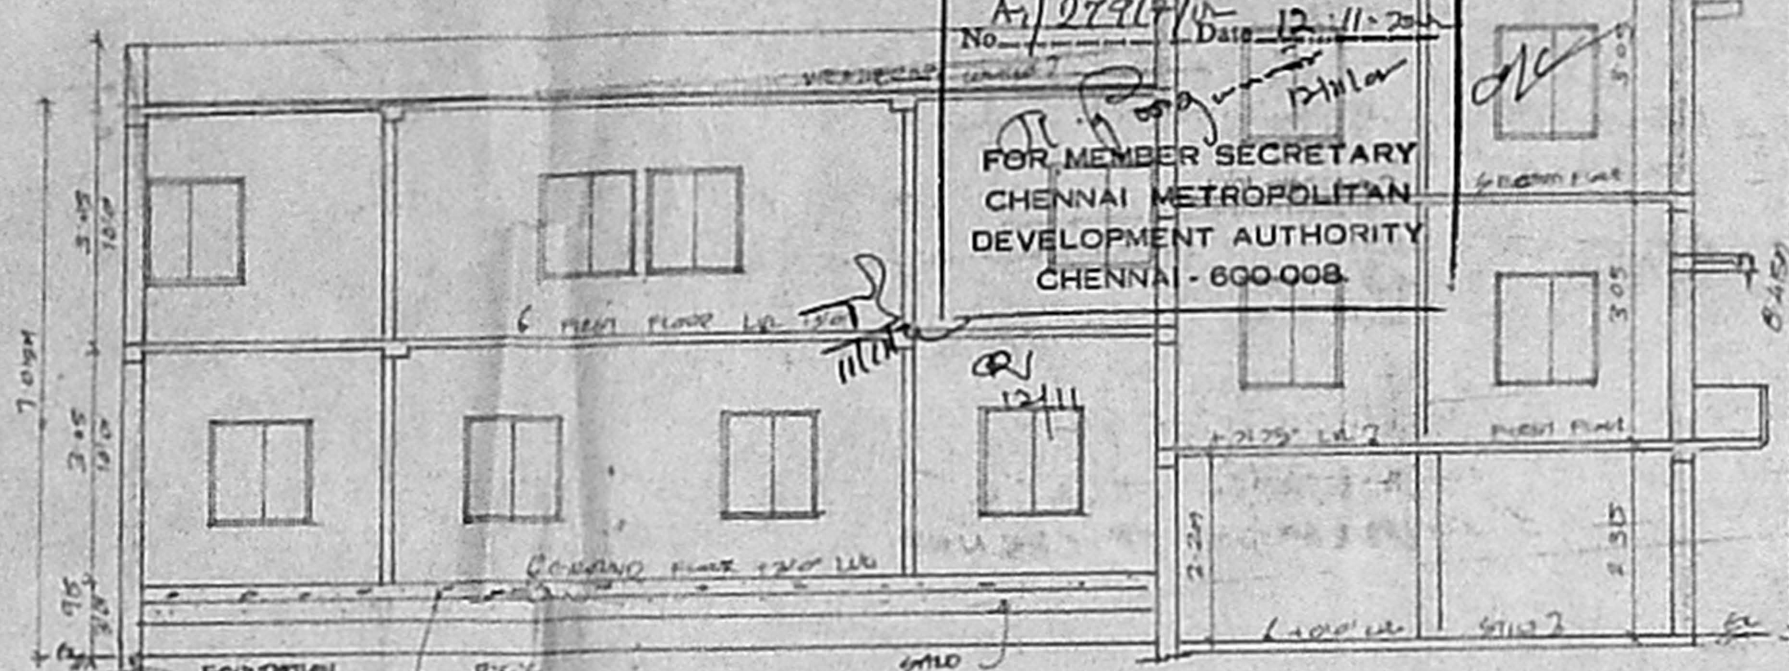

SECTION AA'

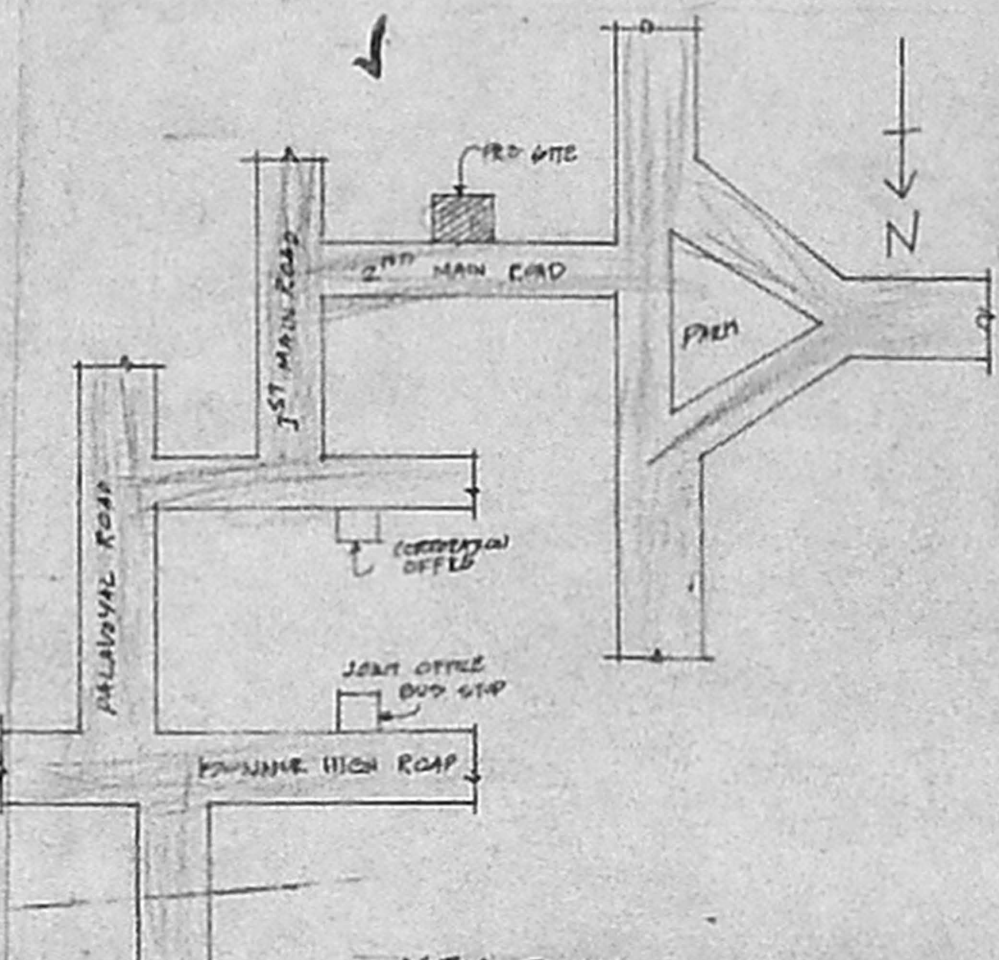


MEG PLAN
M.T.S

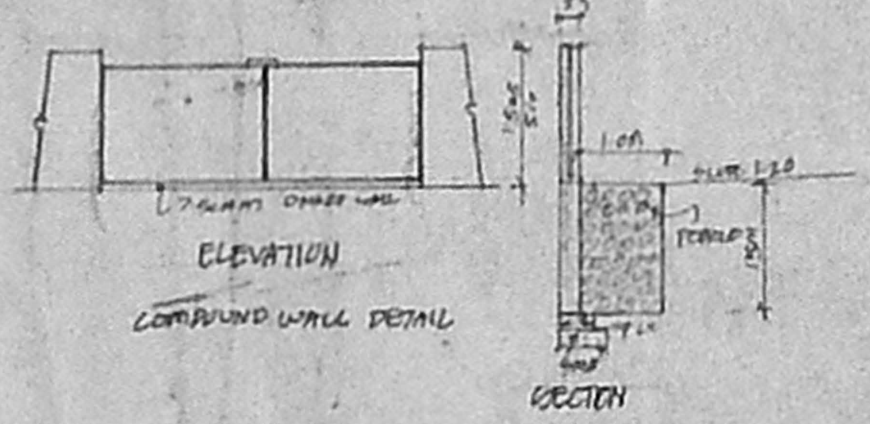


ELEVATION

SECTION

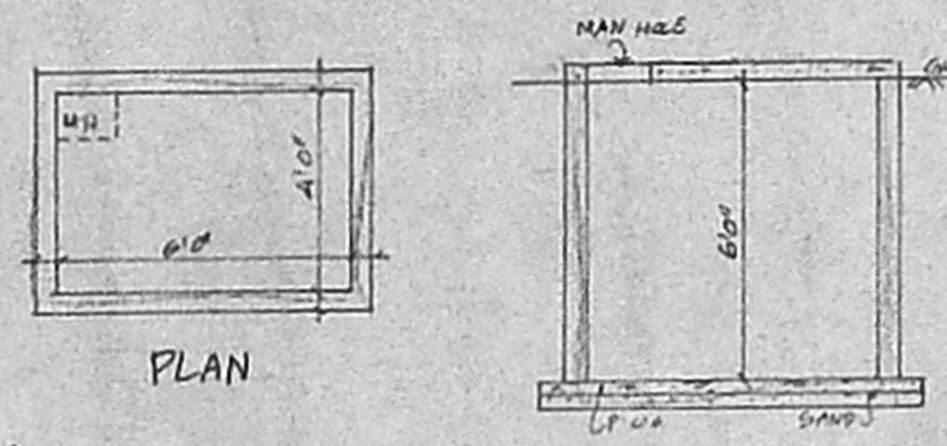

PLAN

SECTION

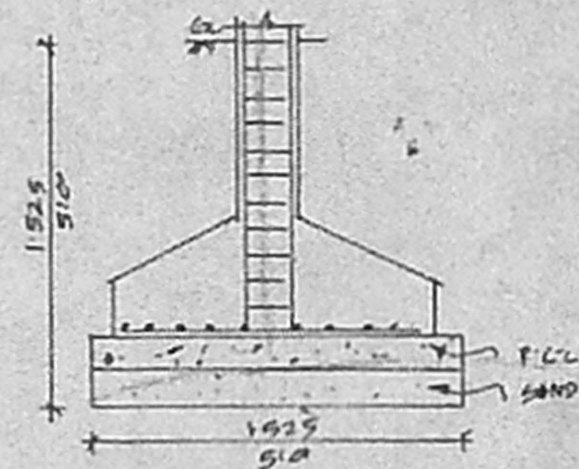

FOUNDATION DETAIL

PLAN SHOWING THE PROPOSED RESIDENTIAL BUILDING AT PLOT NO. 80 UNITED INDIA NAGAR 2ND MAIN ROAD AYANAVARAM CHENNAI - 23 IN T.S. NO 103 BLOCK NO. 17 PAMNASH NO. 1430

88.5 x 59


CMDA "A" PANEL C No. A/127314/02

SPECIFICATION		Scrubby Plan / Revised Plan
FOUNDATION IN RCC 1:4:10		NO
FLOORING IN RCC 1:4:10		DOOR
ROOF SLAB IN R.C.C 1:2:4		DOOR
BRICK WORK IN CM 1:3		DOOR
PLASTERING IN CM 1:3		DOOR
AREA	sq. FT	SQ. M
PLAT AREA	3613.00	335.17
STRT/ROADWAY	1409.06	134.01
FIRST FLOOR	2334.00	216.06
SECOND FLOOR	942.22	87.53
TOTAL AREA	4776.22	431.60
PLAT COVERAGE F.C.I	64.61	
	1.37	
REFERENCE	SCALE	
PROPOSAL		
ROAD		
BOUNDARY		


K. SELVAM, B.E., AME, C. Eng (I), A.I.W.
 Consulting Civil Engineer Chartered Engineer
 Approved Valuer & Licensed Surveyor,
 Class-1, Reg. No. 61/2002 2003
 Door No. 11/17, Thiruvalluvar Salai,
 Mogappair East, Chennai-600 050,
 Phone: 6562050

OWNER


LICENSED SURVEYOR

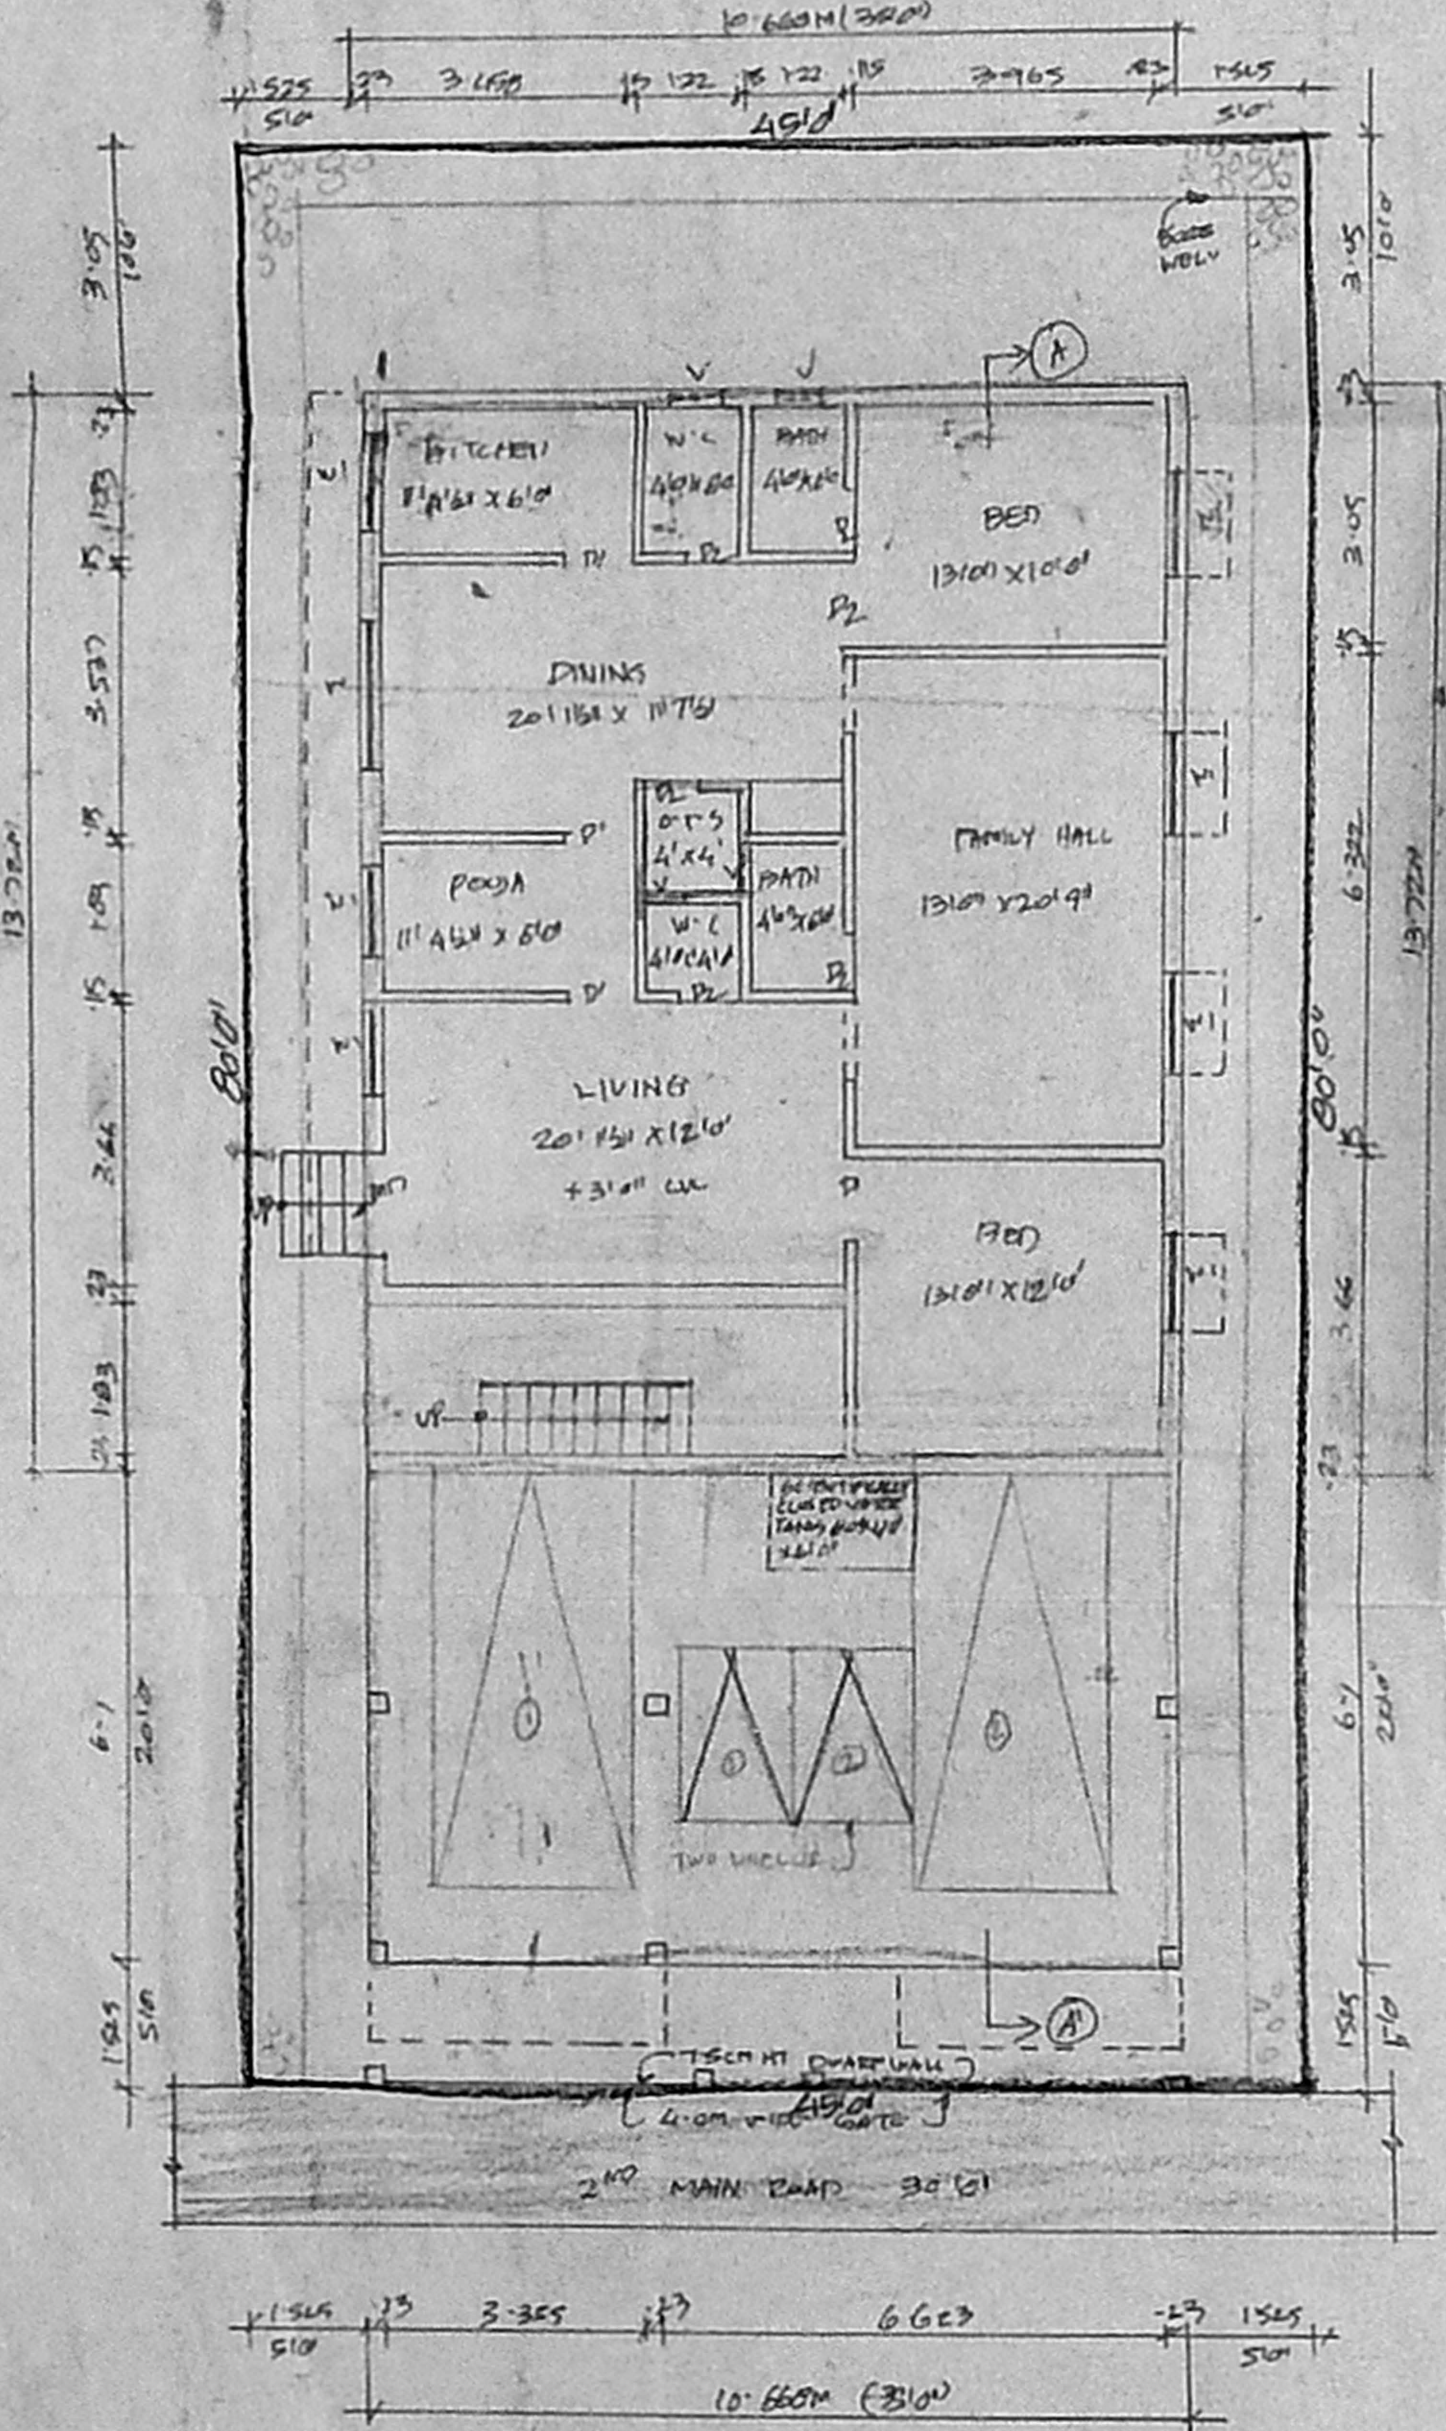


SITE/STILT/GROUND FLOOR PLAN

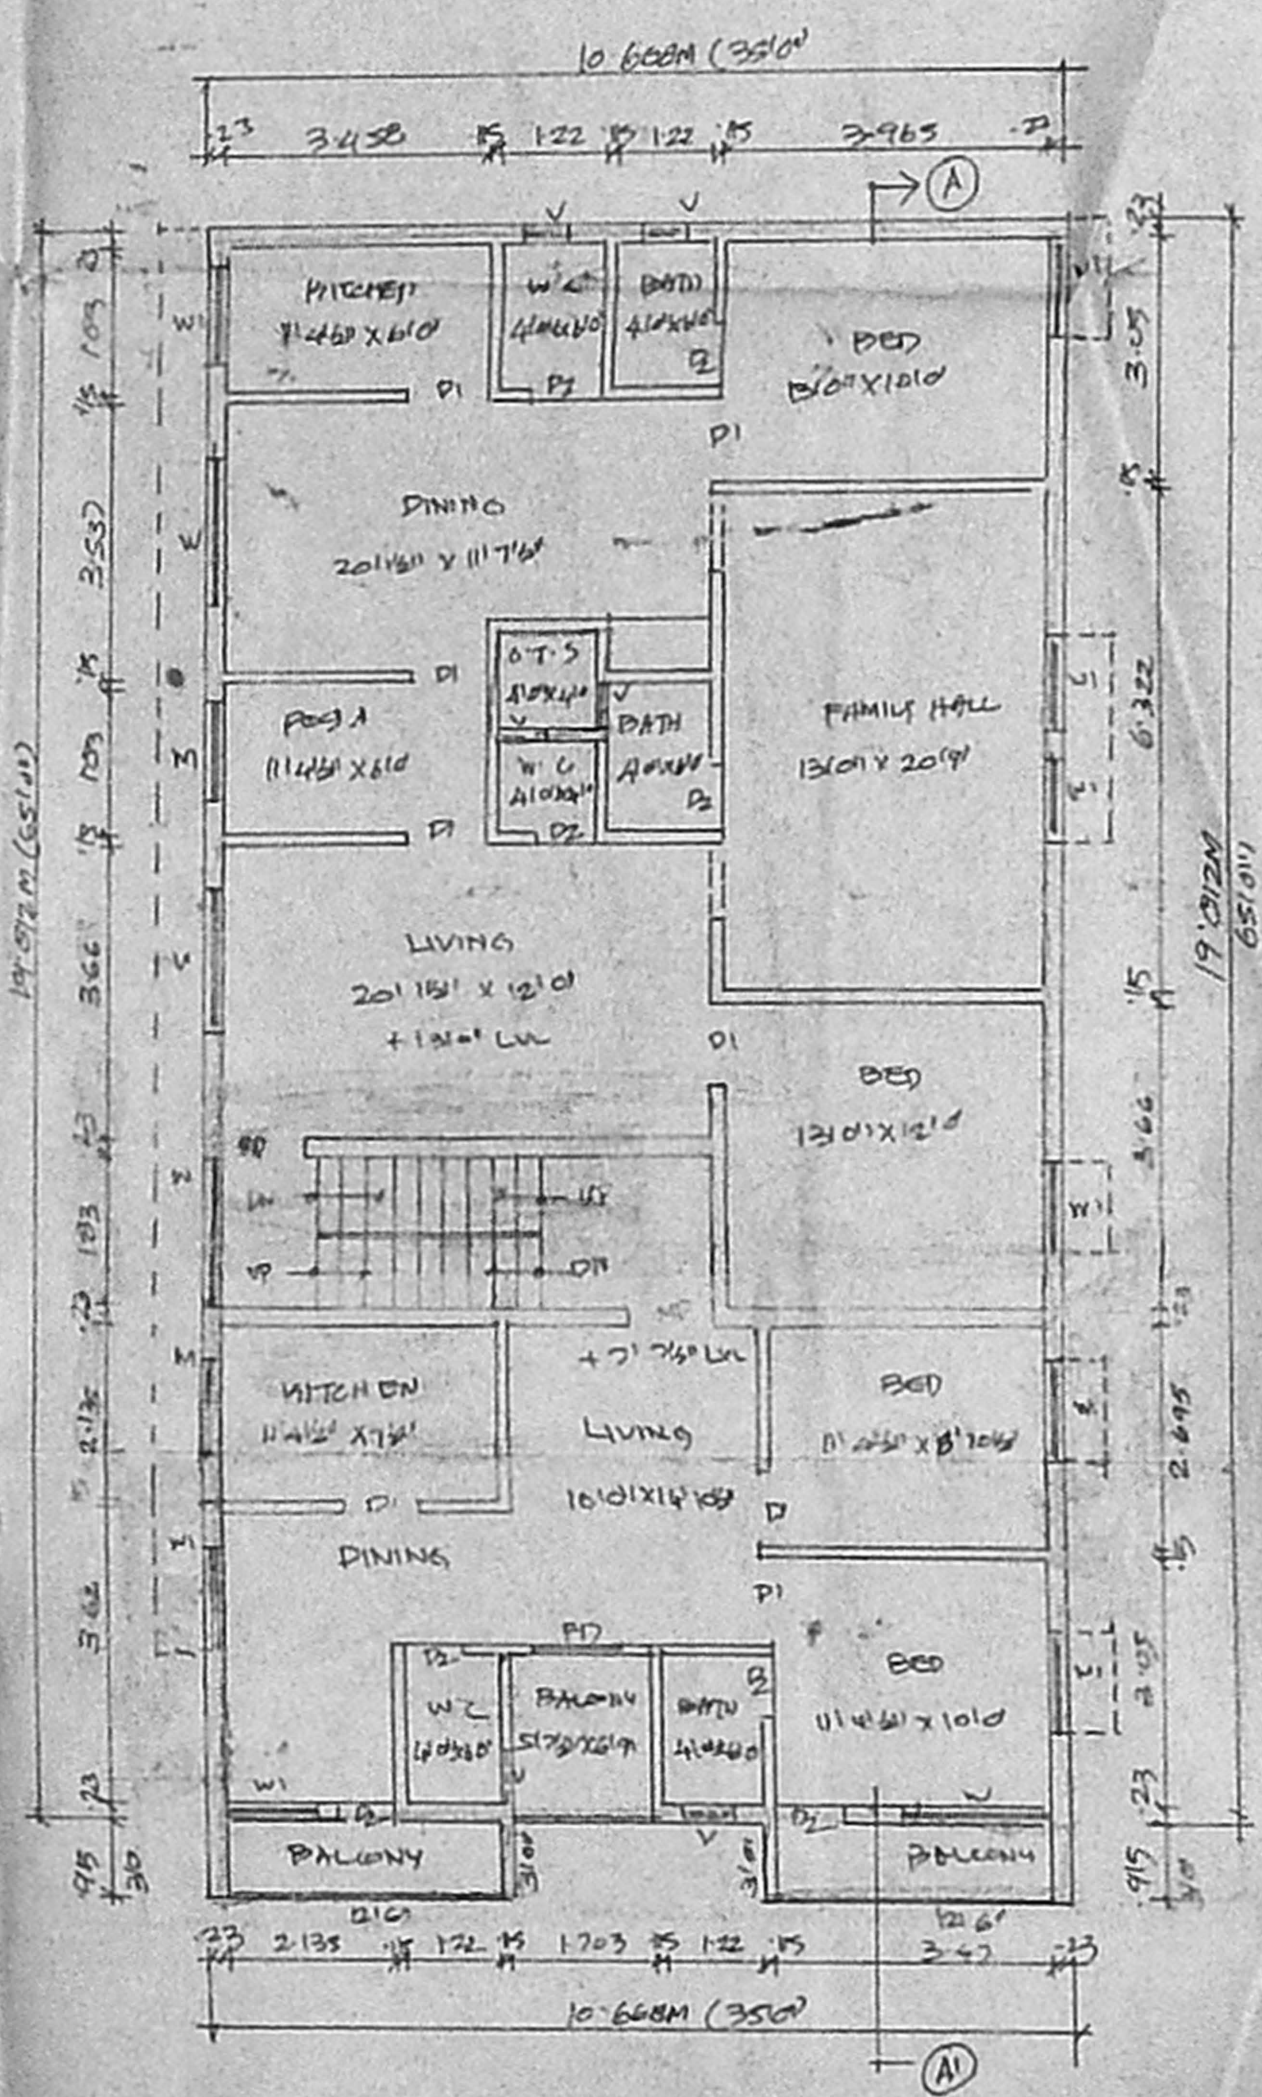

FIRST FLOOR PLAN

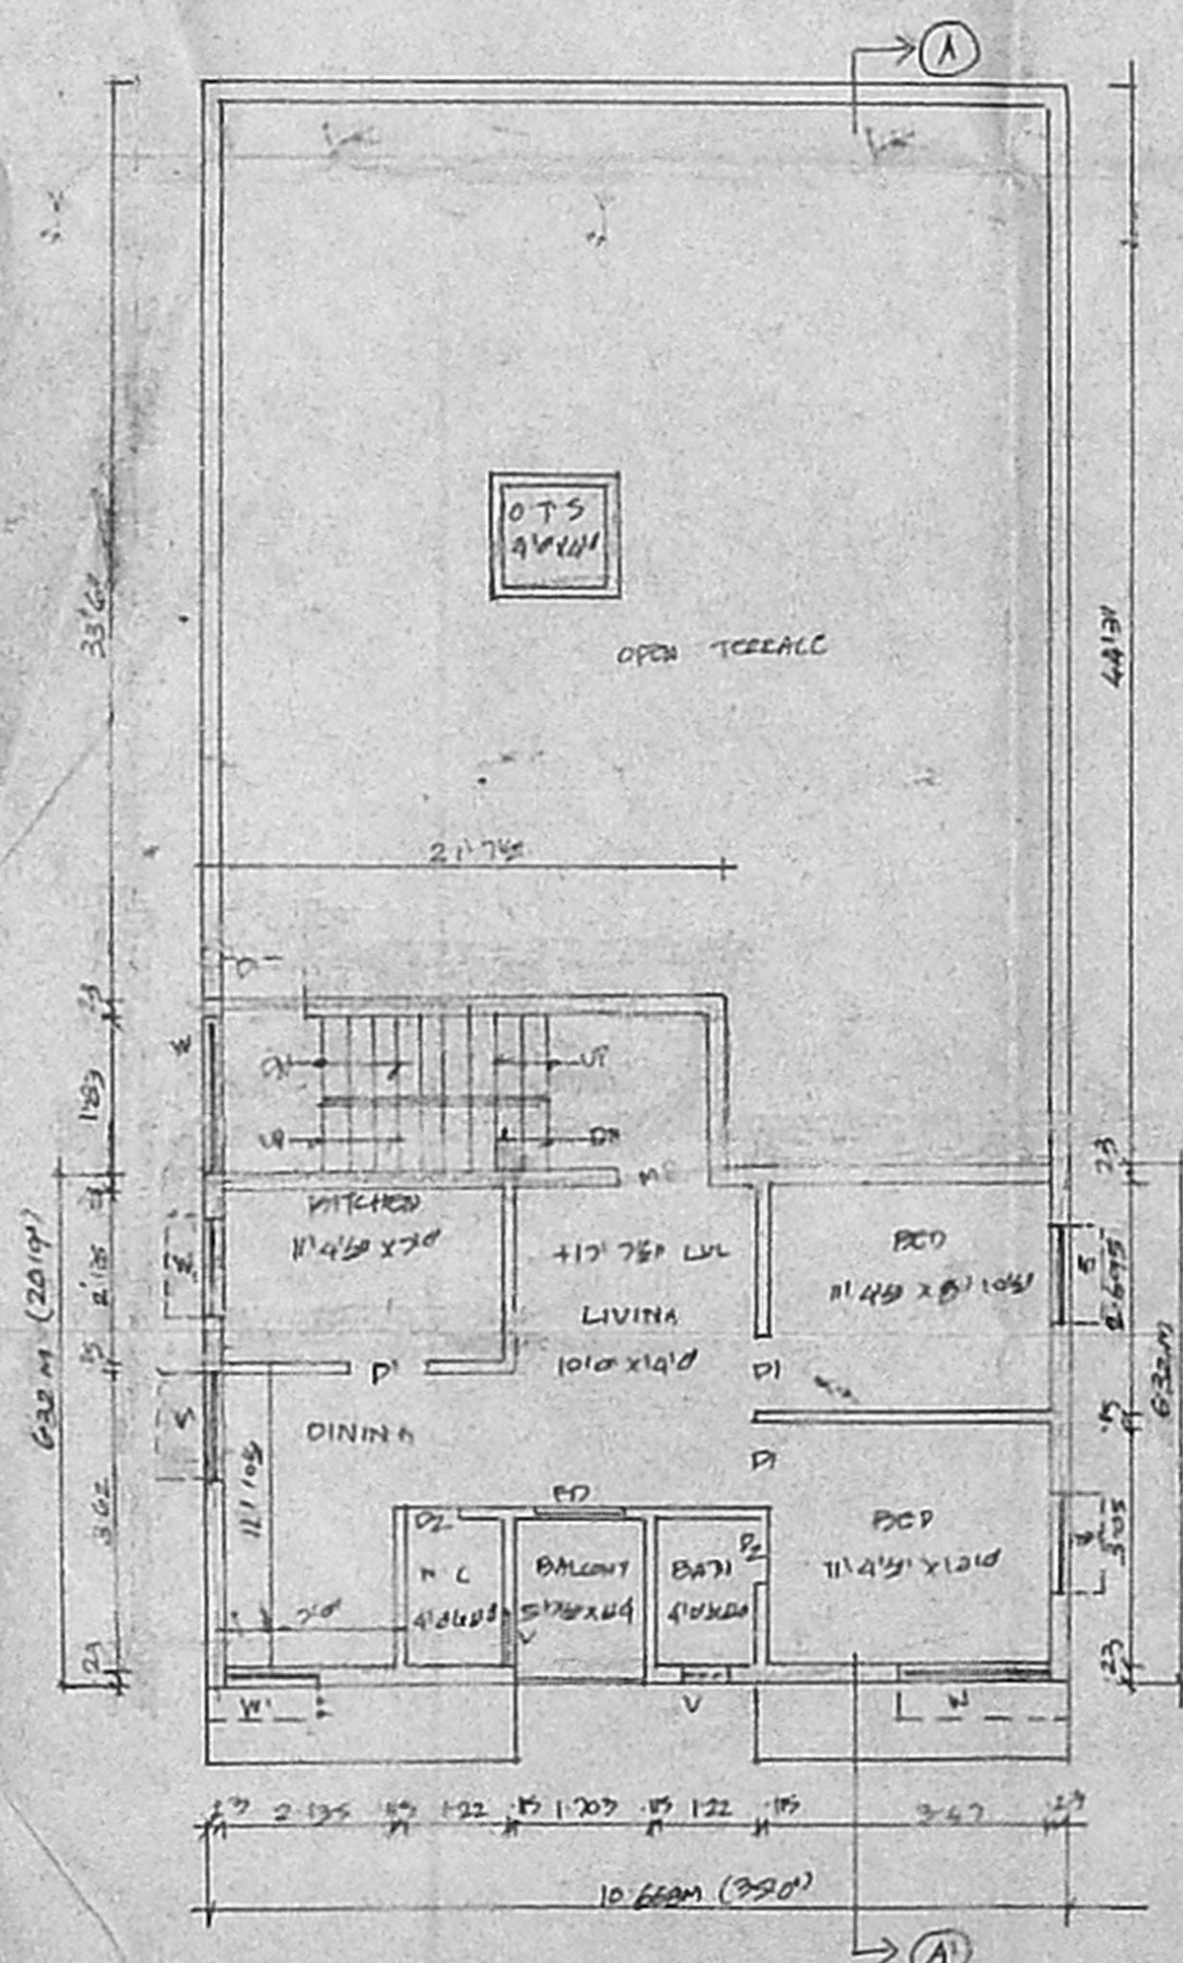

SECOND FLOOR PLAN
(ABOVE STILT)

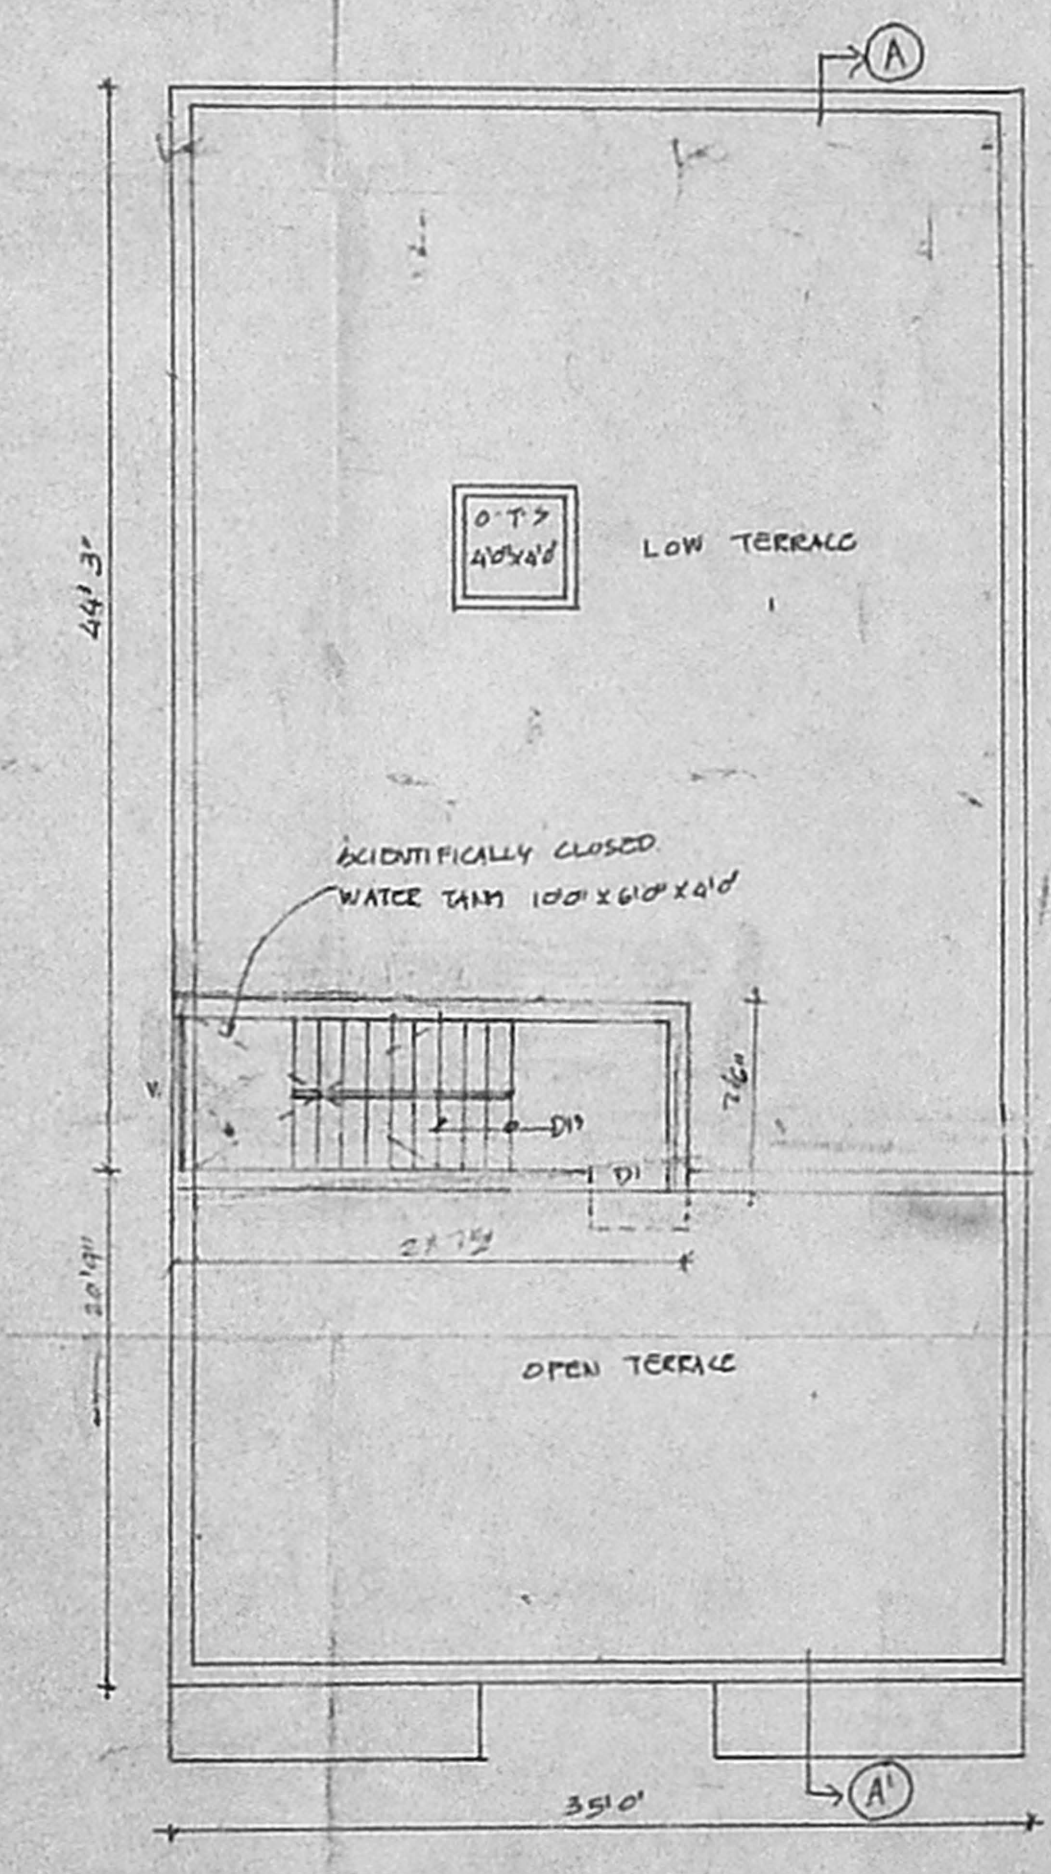

TERRACE FLOOR PLAN