




FRONT ELEVATION

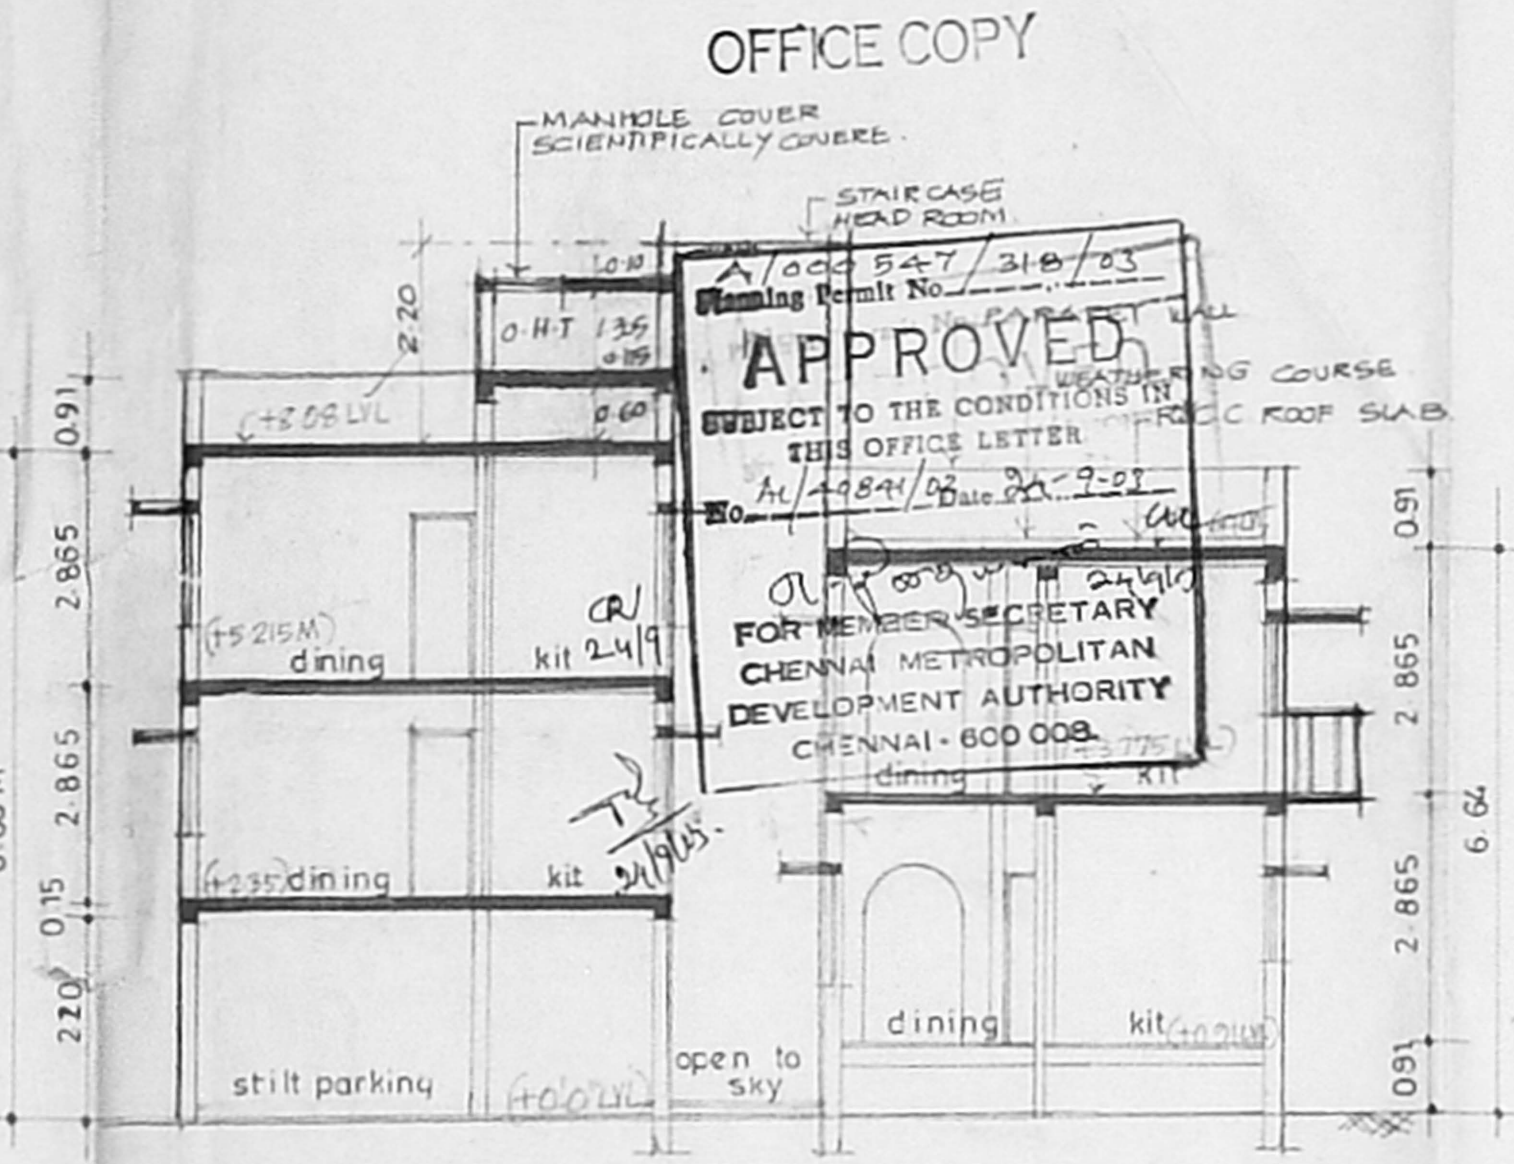


SECTION ① ①

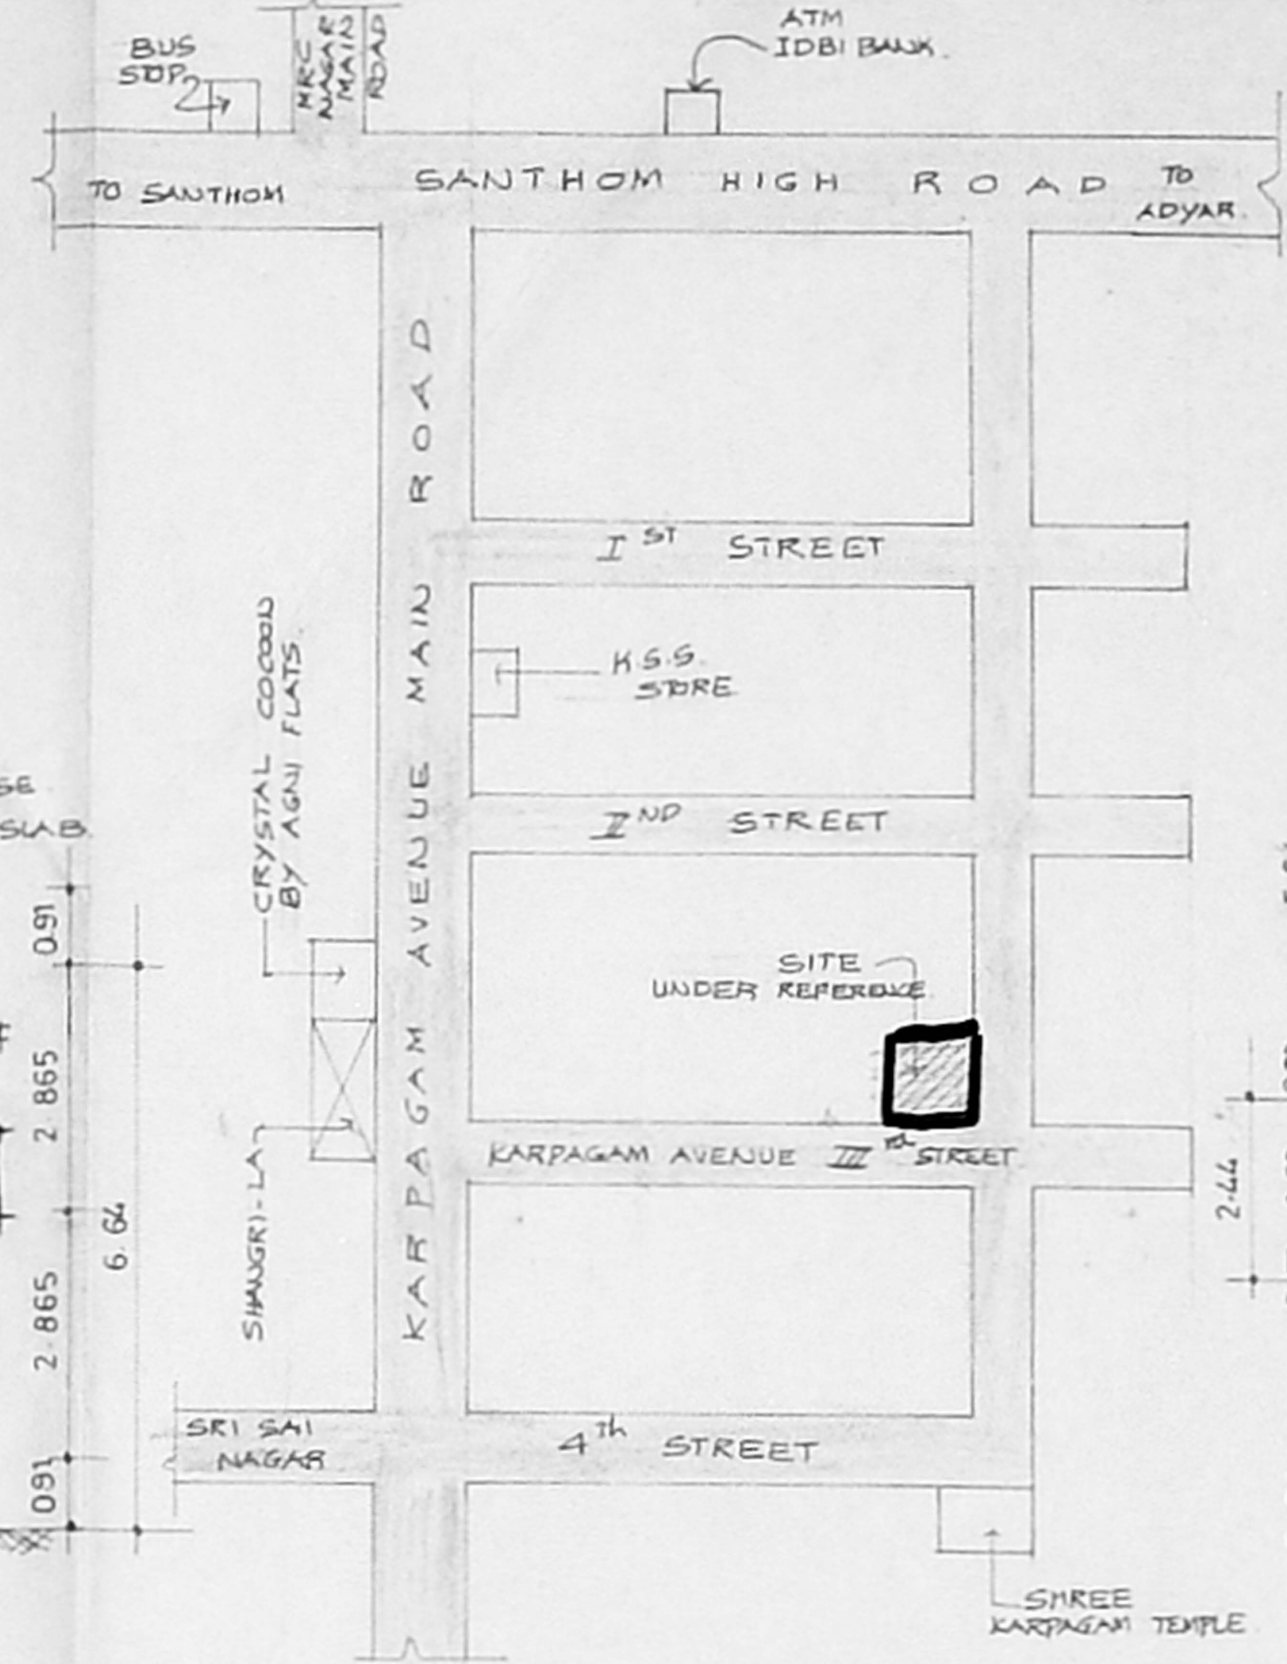


LOCATION PLAN
NOT TO SCALE

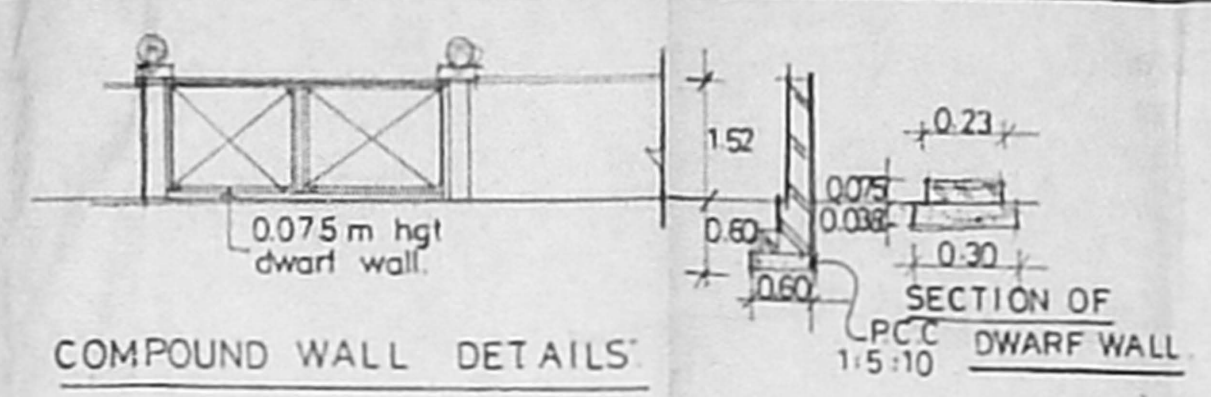


COMPOUND WALL DETAILS

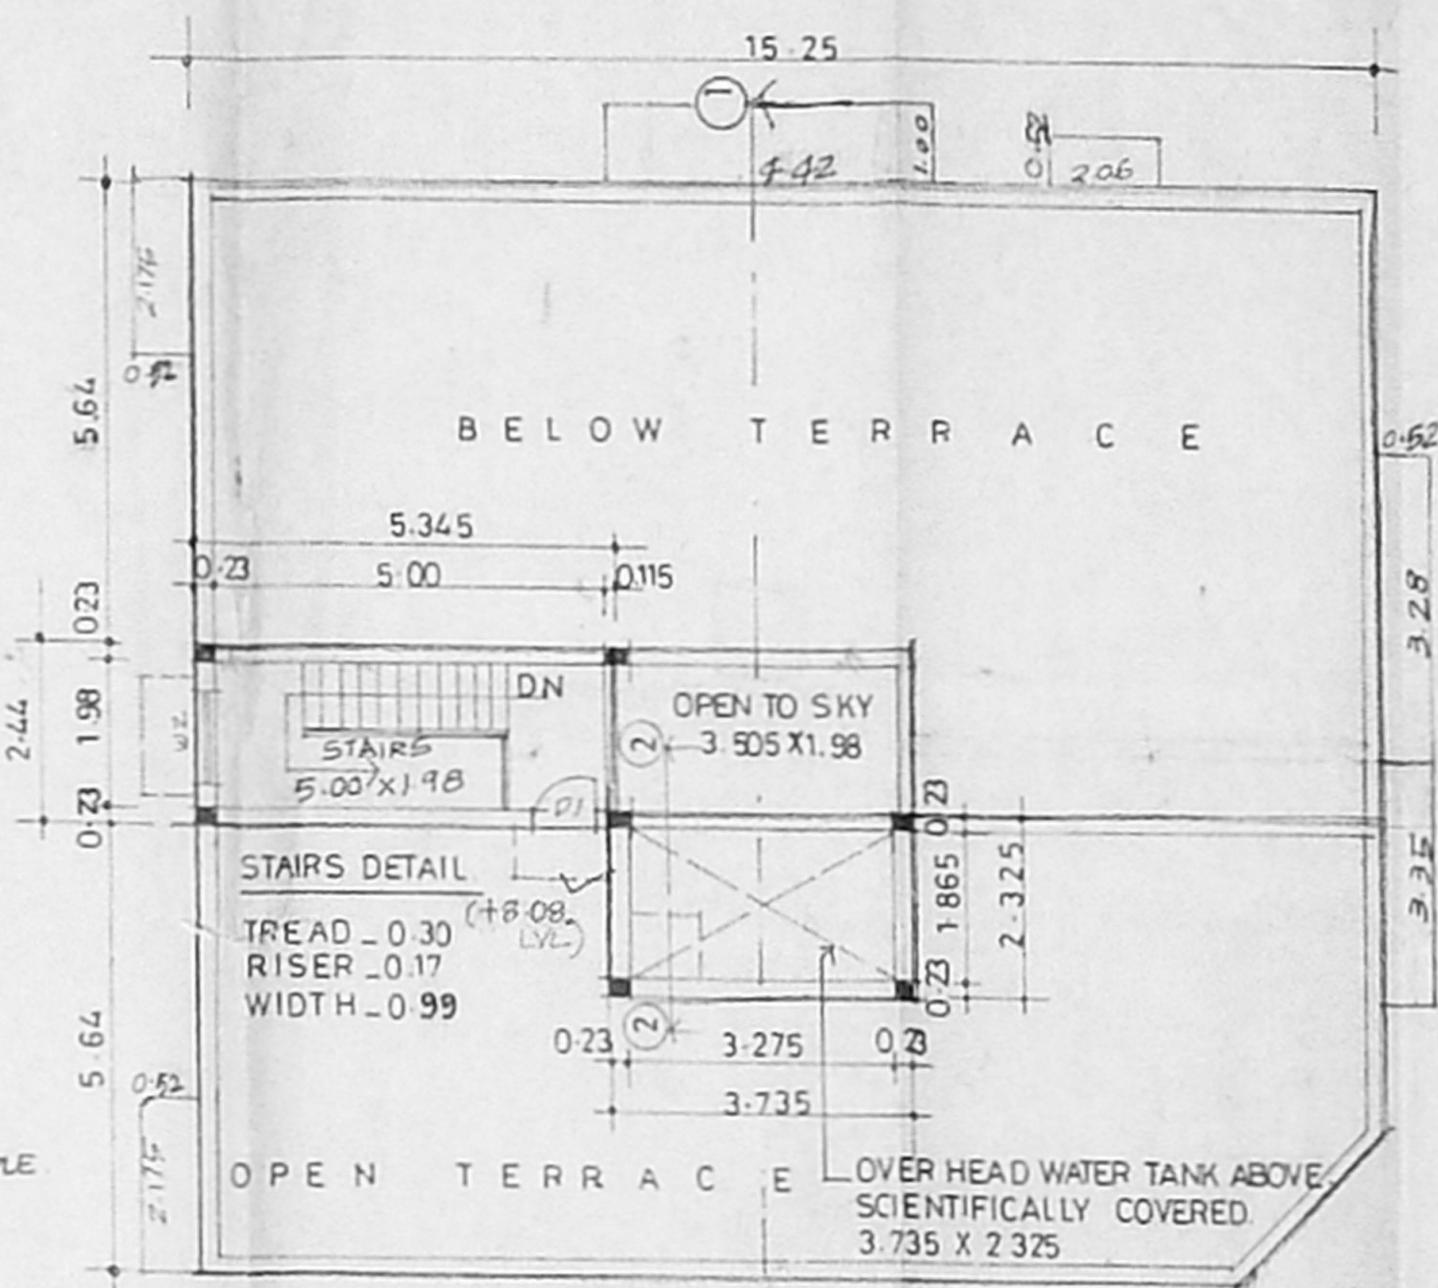


TERRACE FLOOR PLAN

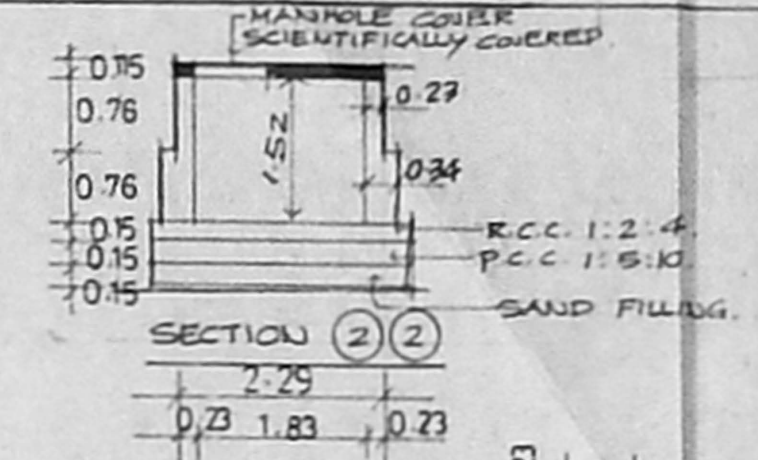


SECTION ② ②

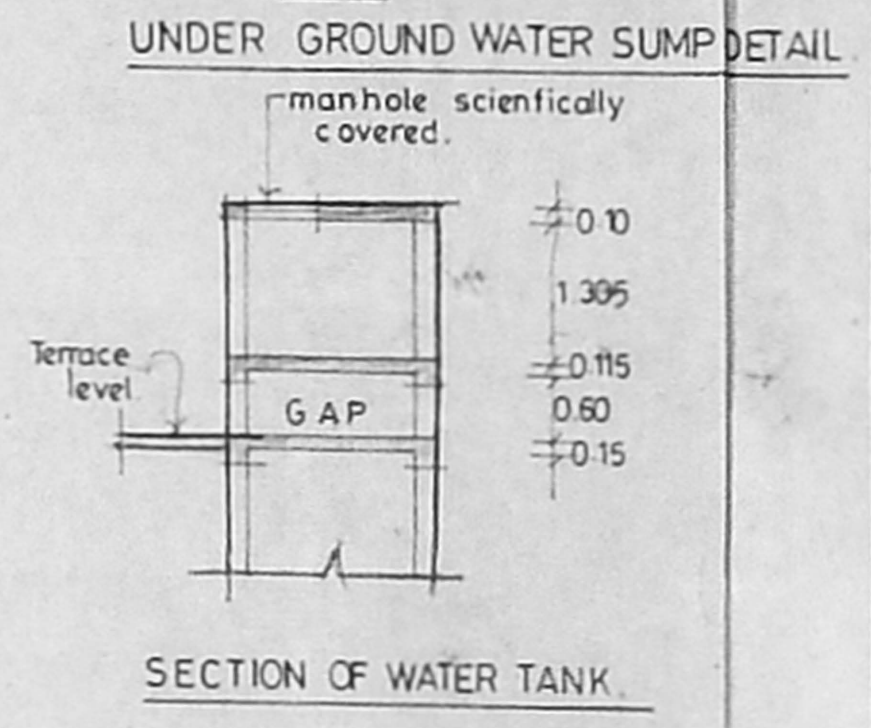

SECTION OF WATER TANK

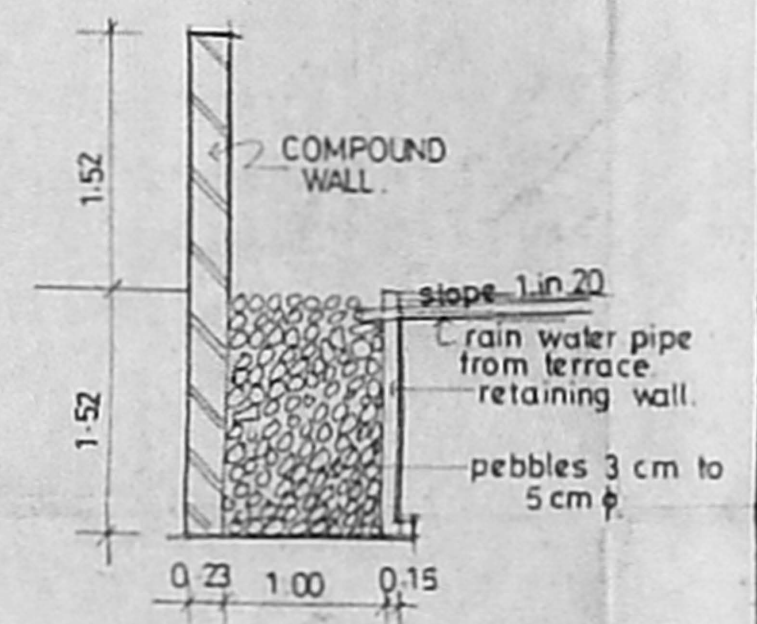

PEBBLE BED DETAIL
FOR RAIN WATER CONSERVATION

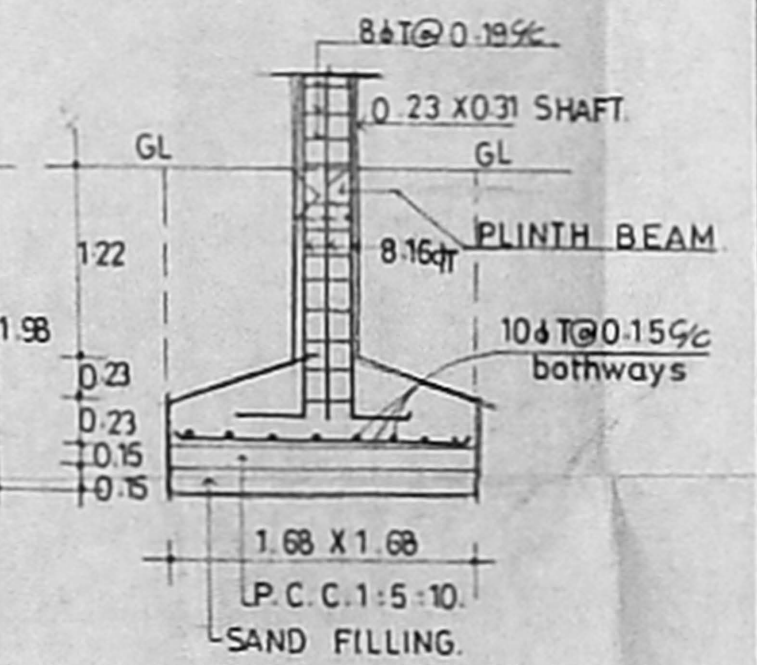

COLUMN FOUNDATION DETAIL

PROPOSED RESIDENTIAL FLATS AT PLOT NO. 78, OLD DOOR NO.17, NEW DOOR NO. 85, KARPAGAM AVENUE 3RD STREET, SANTHOME, CHENNAI - 28. R.S. NO. 4301/25, BLOCK NO. 95, DIVISION NO. 150, ZONE 'X' CHANNEL. C.No. 41/4024/10

SCHEDULE OF JOINERY

M1 - 1.00 X 2.13	MAIN DOOR
D1 - 0.91 X 2.13	DOOR
D2 - 0.76 X 2.13	DOOR
FW - 2.44 X 1.83	FRENCH WINDOW
W - 1.83 X 1.37	WINDOW
W1 - 1.52 X 1.37	WINDOW
W2 - 1.22 X 1.37	WINDOW
KW - 1.22 X 1.07	KITCHEN WINDOW
V1 - 0.76 X 0.61	VENTILATOR

CAR PARKING CHART
FOR EVERY FLAT AREA EXCEEDING 75 SQ.M 1 CAR PARKING SPACE IS REQUIRED.
NO. OF CARS REQUIRED - 4.
NO. OF CARS PROVIDED - 4.


AREA STATEMENT
PLOT AREA - 3588.00 sq.ft (or)
STILT AREA - 333.33 sq.m.
PARKING AREA - 90.68 sq.m (non f.s.i)
COMMON AREA - 12.43
AREA OF GA - 96.91
TOTAL - 109.34
AREA OF FIRST FLOOR OVER STILT
AREA OF 1A - 95.85 sq.m
AREA OF 1B - 103.36
COMMON AREA - 12.43
TOTAL - 211.64
AREA OF SECOND FLOOR OVER STILT
AREA OF 2A - 89.77 sq.m
COMMON AREA - 12.43
TOTAL - 102.20
TOTAL BUILT UP AREA - 422.55 SQ.M
F.S.I - 1.27 times PLOT COVERAGE - 63.3%

COLOUR INDEX
PROPOSED []
ROAD []
BOUNDARY []


ALL DIMENSIONS ARE IN METRES.
SCALE - 1:100.

SIGNATURE OF OWNER


P. Ravi
P. RAVI ARCHITECTS PVT LTD,
P.RAVI B.Arch, AIA, AID, FIIRA, FIV,
REGD. ARCHITECT.
16, VENKATRAMAN STREET,
T. NAGAR, CHENNAI - 600017.
PHONE 8221309, 8241434

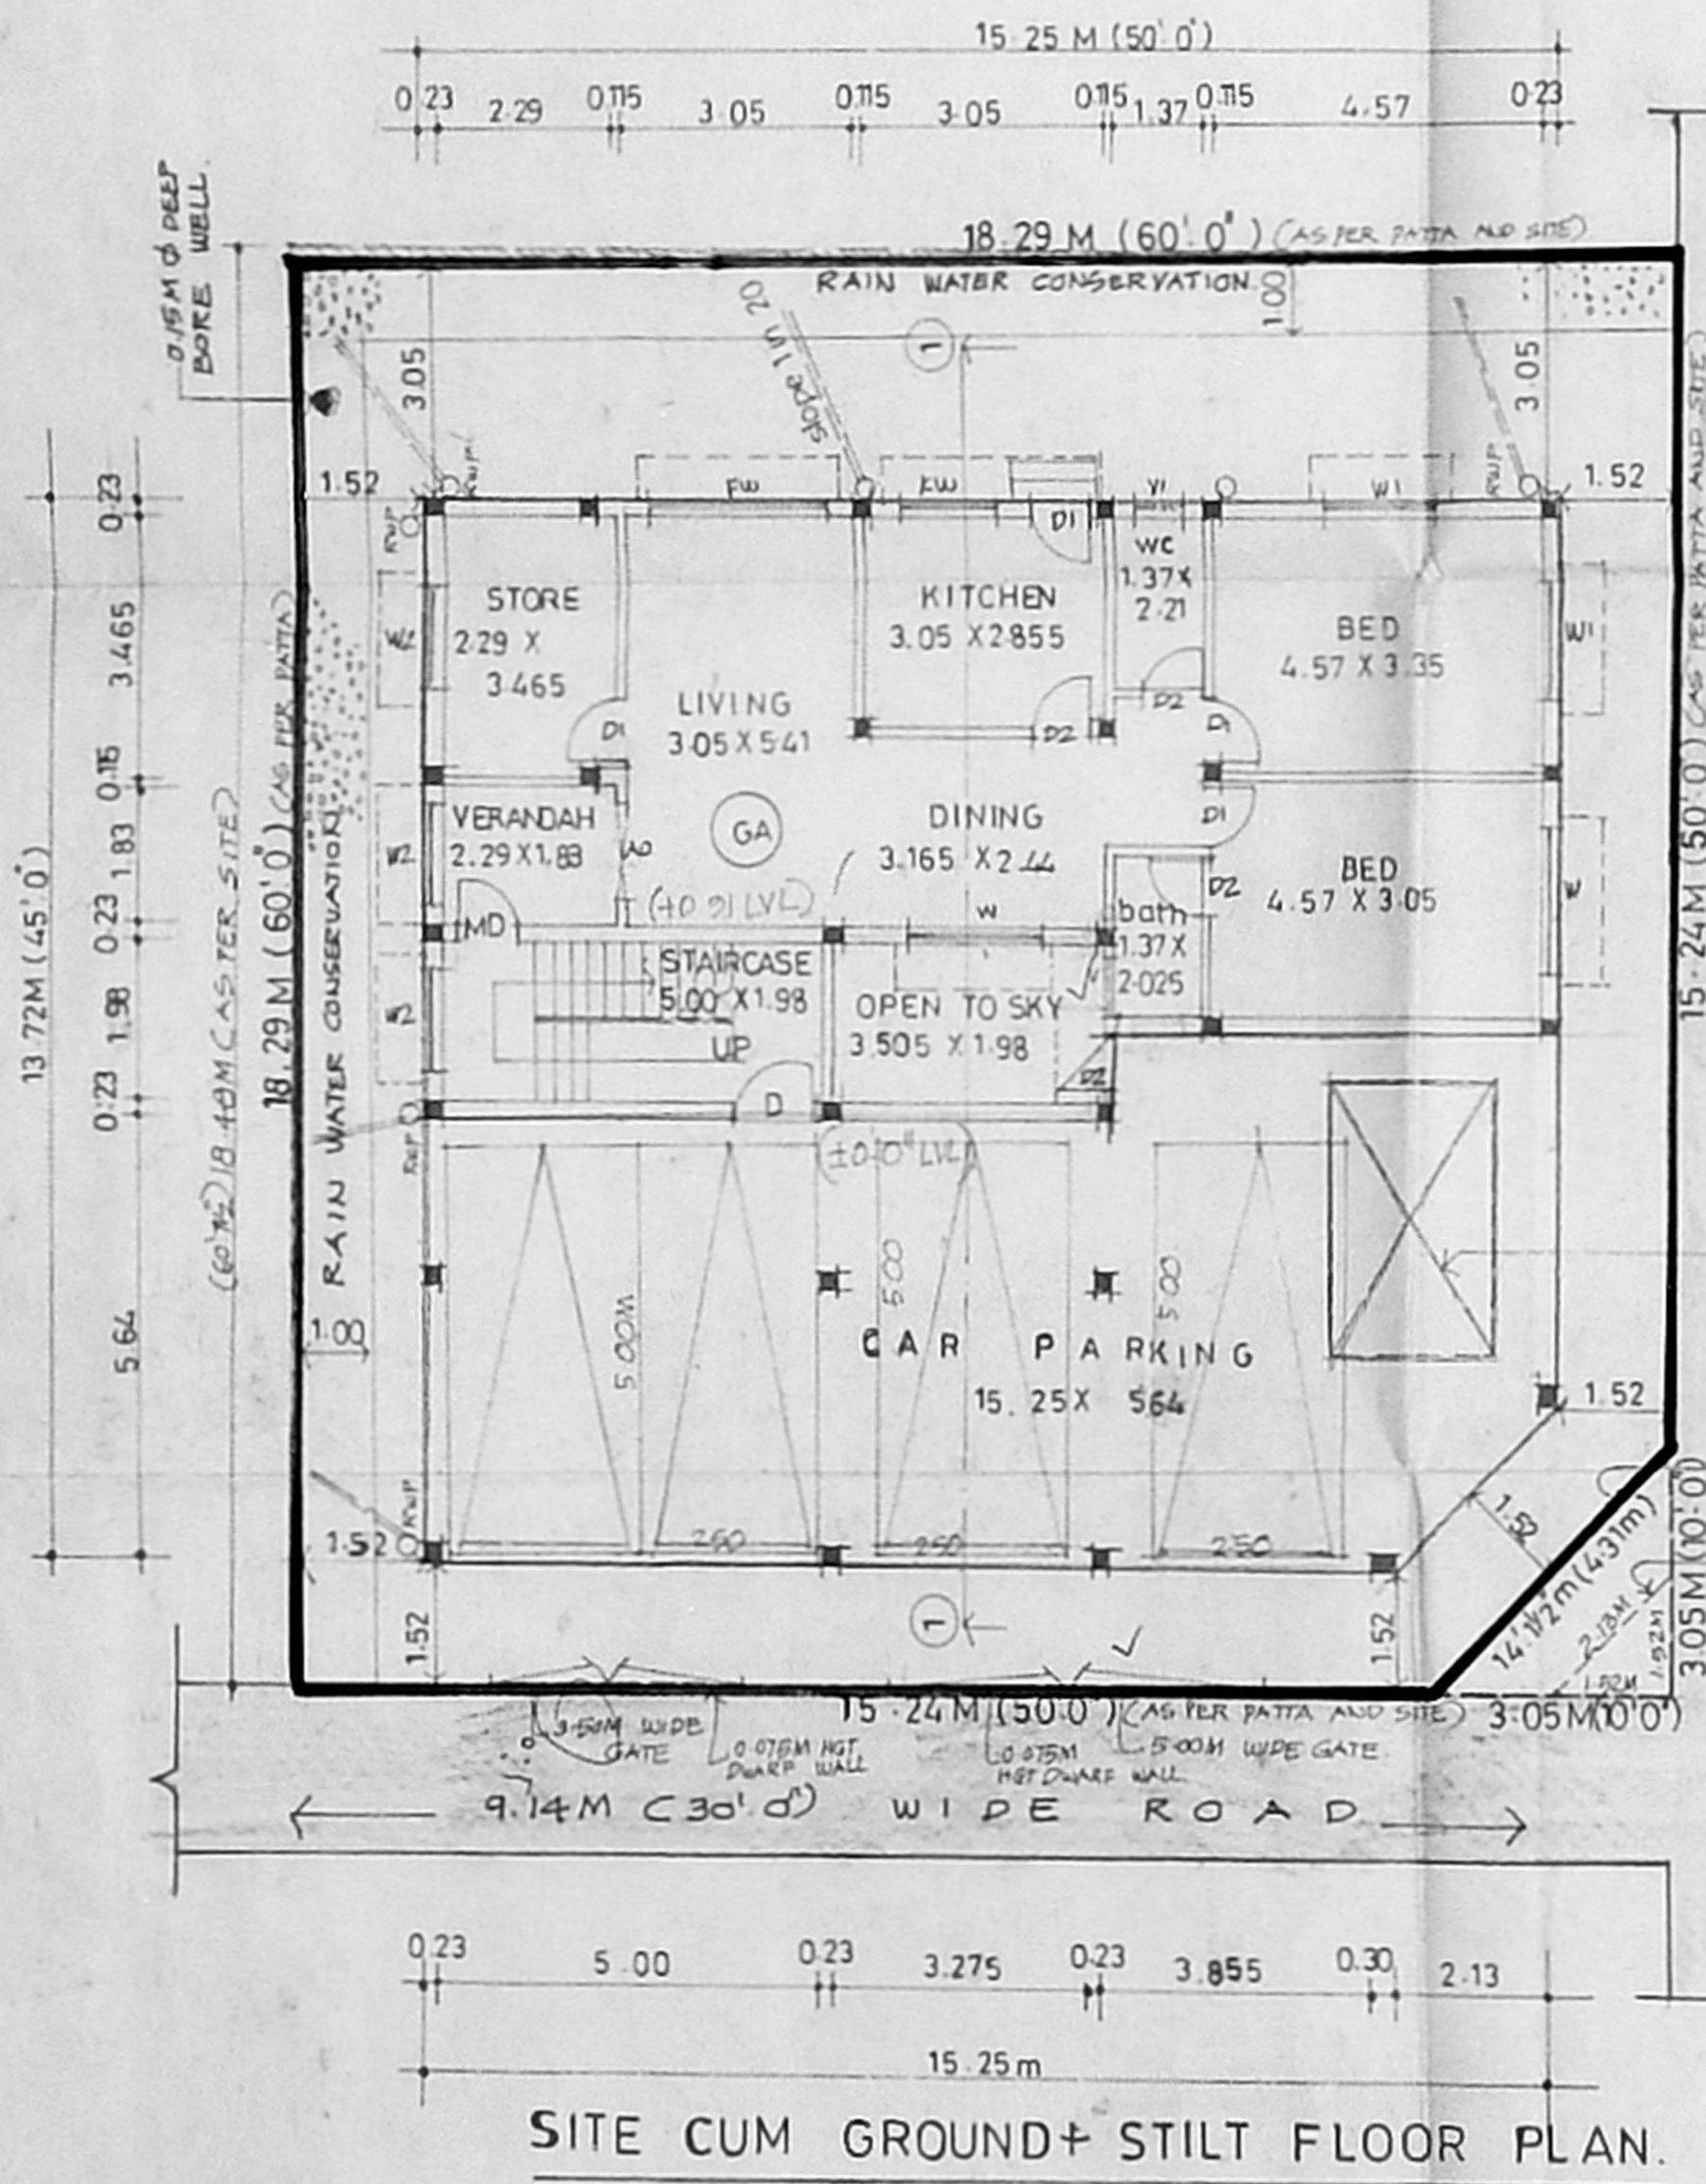

SITE CUM GROUND+ STILT FLOOR PLAN.

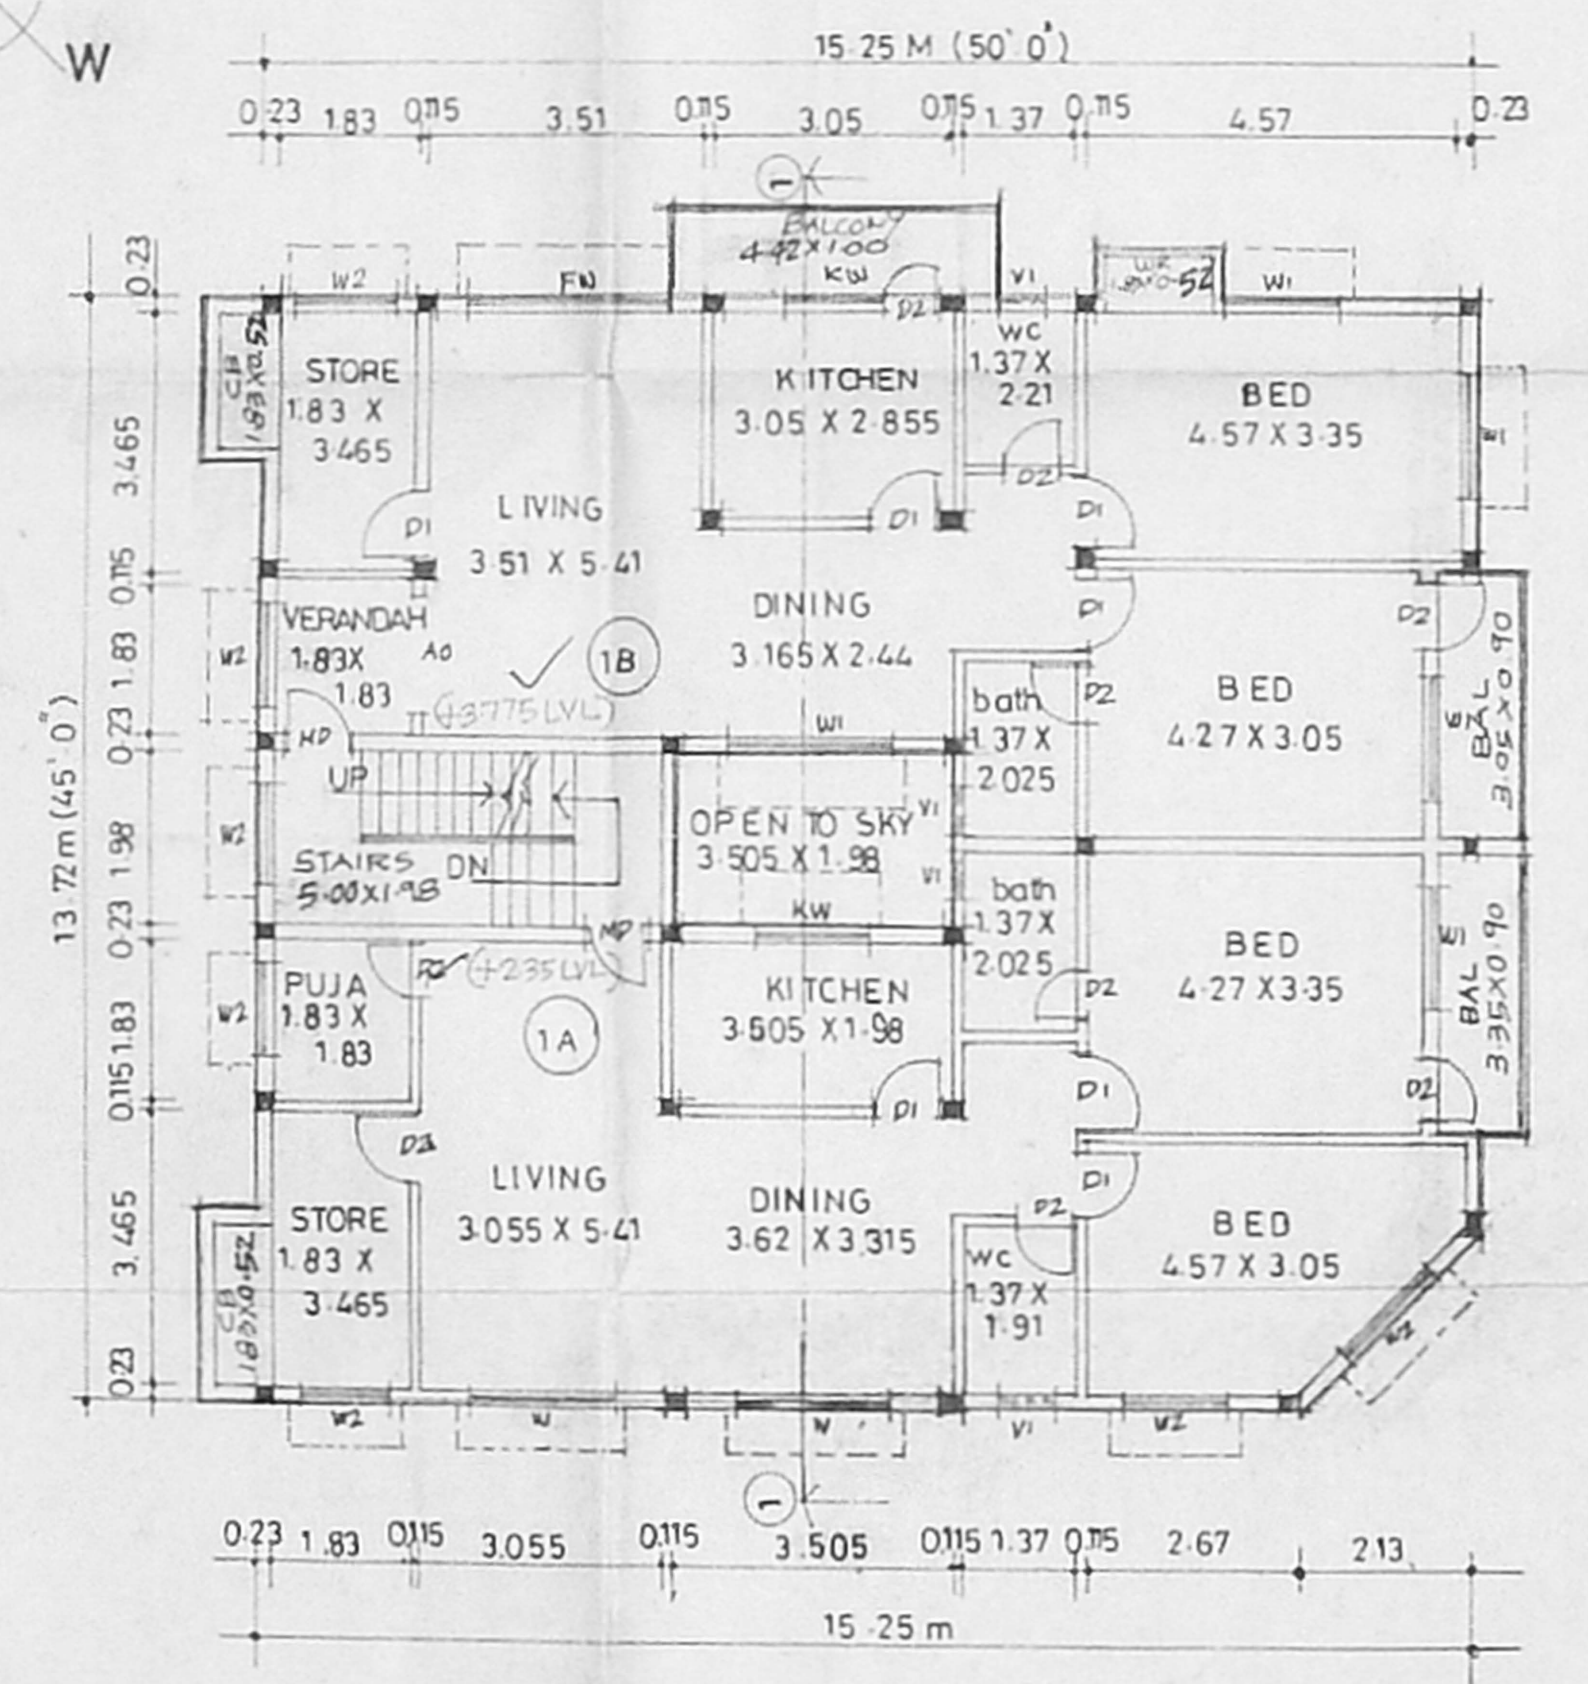

FIRST FLOOR / FIRST FLOOR OVER STILT.

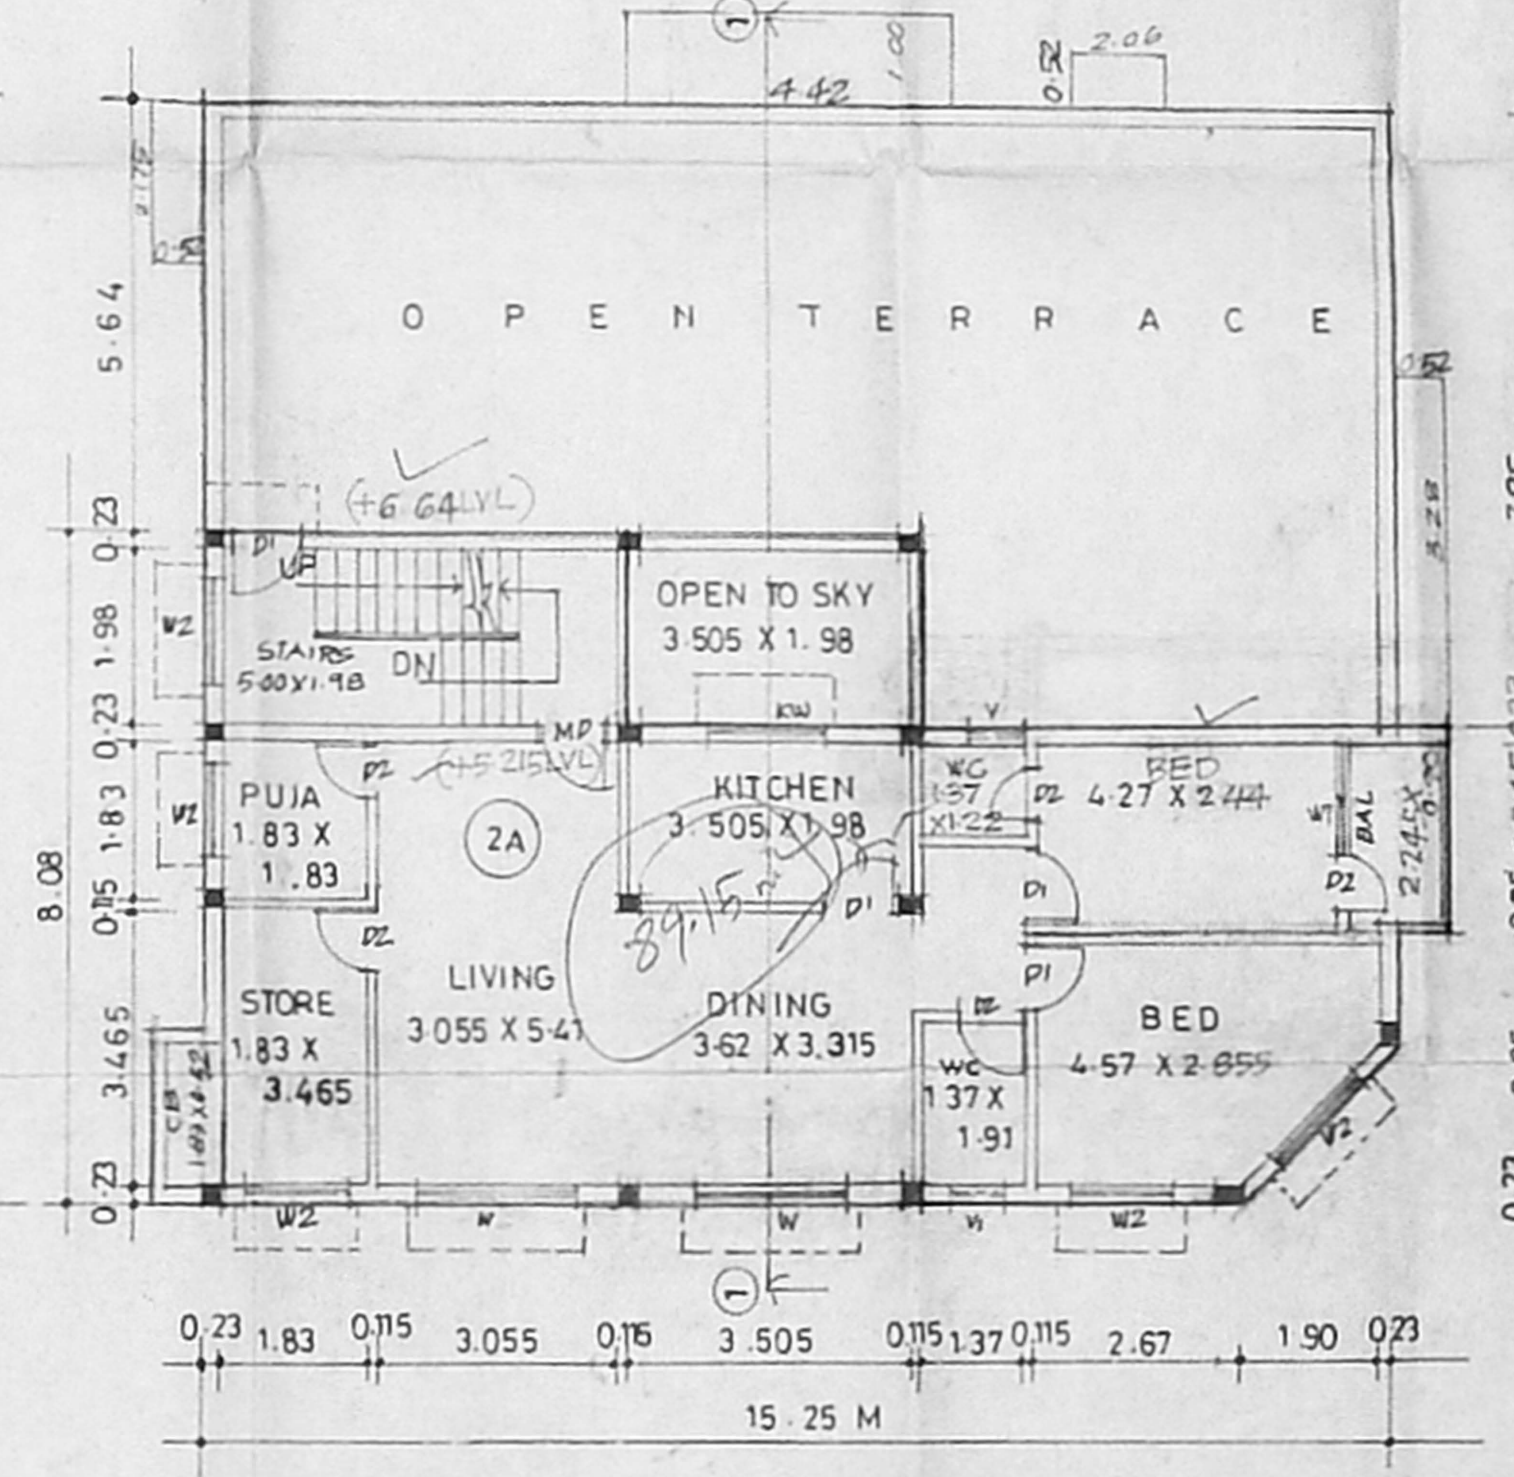

FLOOR OVER THE STILT
(SECOND FLOOR PART).