


16.5x51
P.P.I scrutiny
12/19/02
12/04/02
14/6




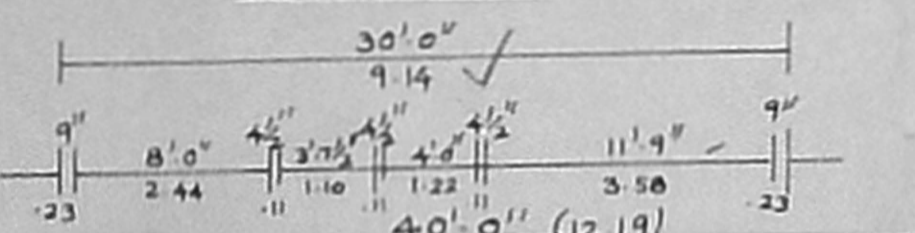


SECTION ON 'A' OFFICE COM

KEY PLAN
(NOT TO SCALE)

PLAN SEPTIC TANK DETAILS
SCALE - 1:50

Planning Permit No. A/11/000921/12401
APPROVED
SUBJECT TO THE CONDITIONS IN THIS OFFICE LETTER
No. A/11/000921/12401
FOR MEMBER SECRETARY
CHENNAI METROPOLITAN DEVELOPMENT AUTHORITY
CHENNAI - 600 008.

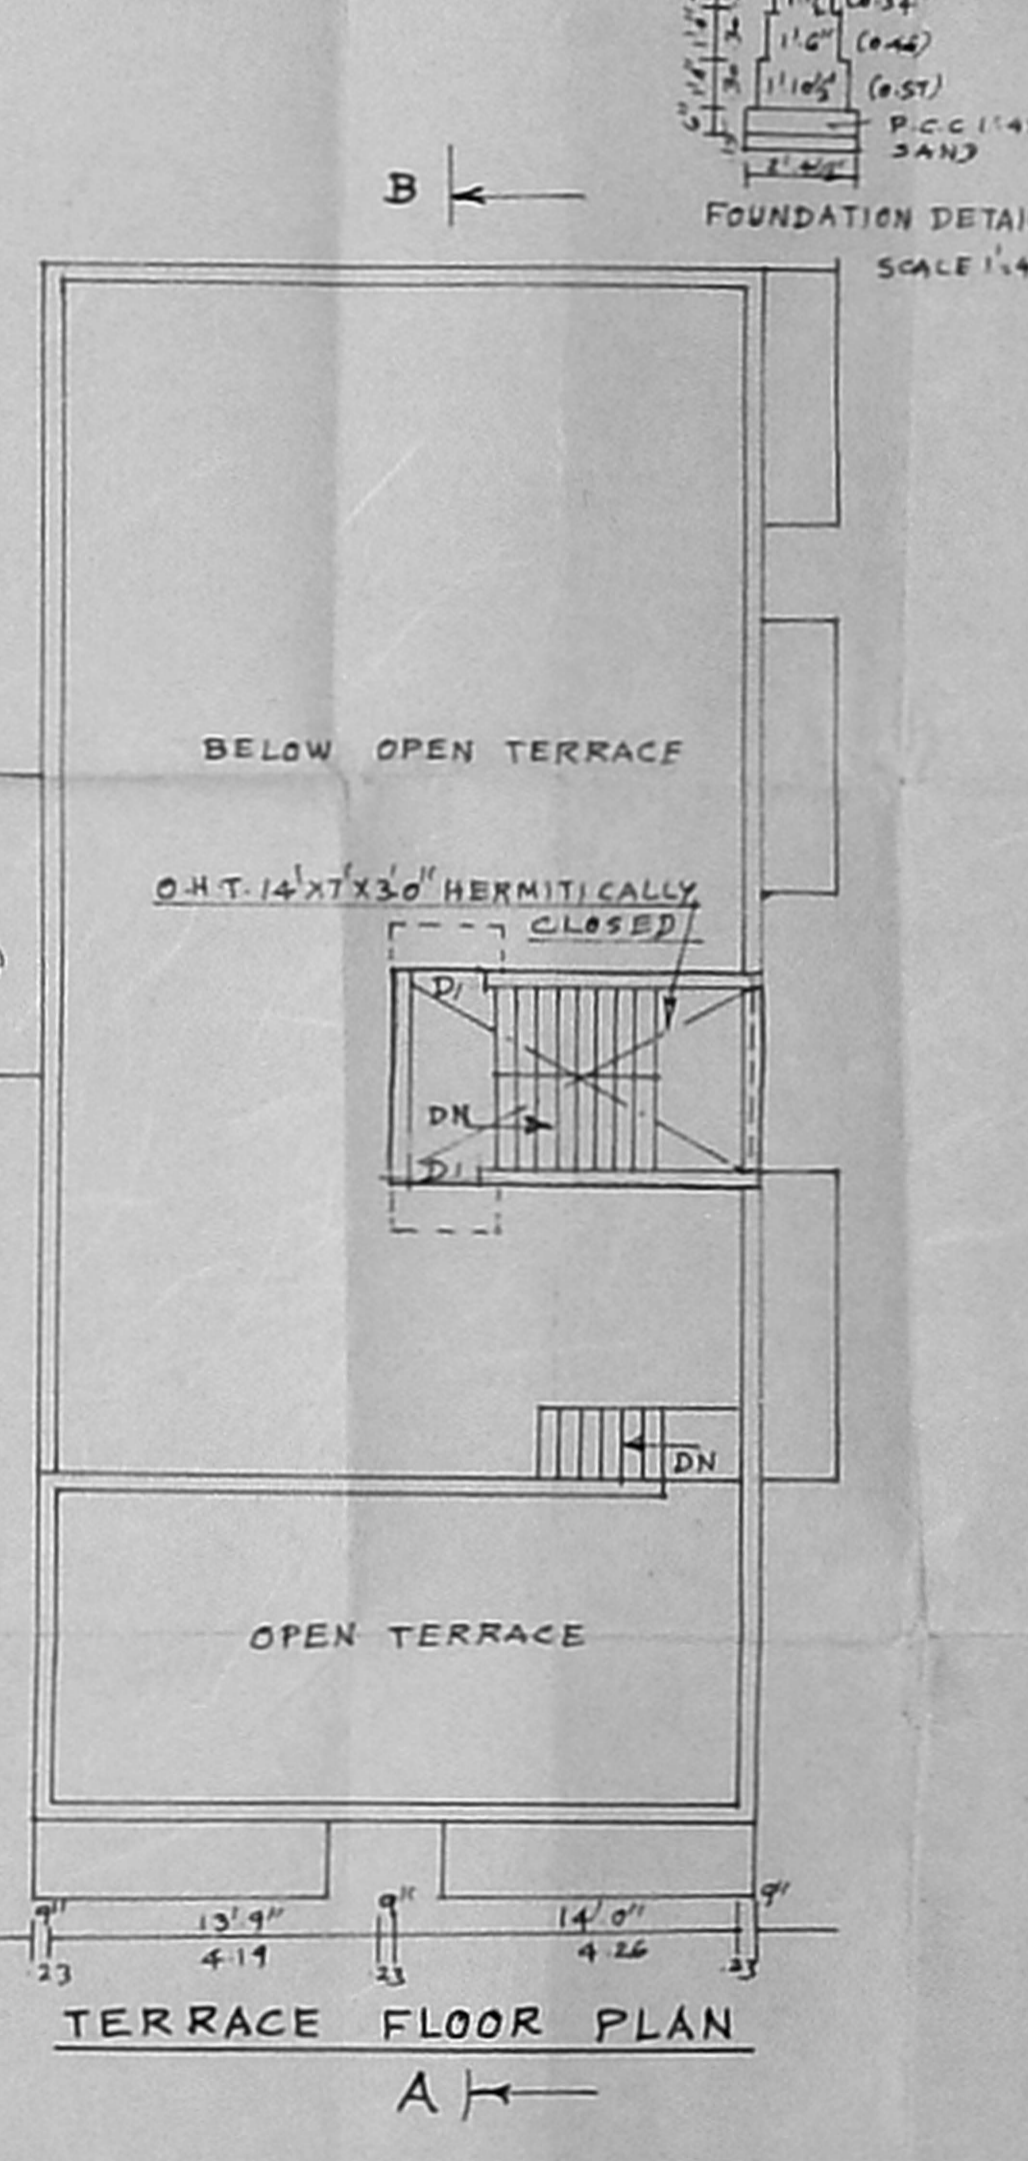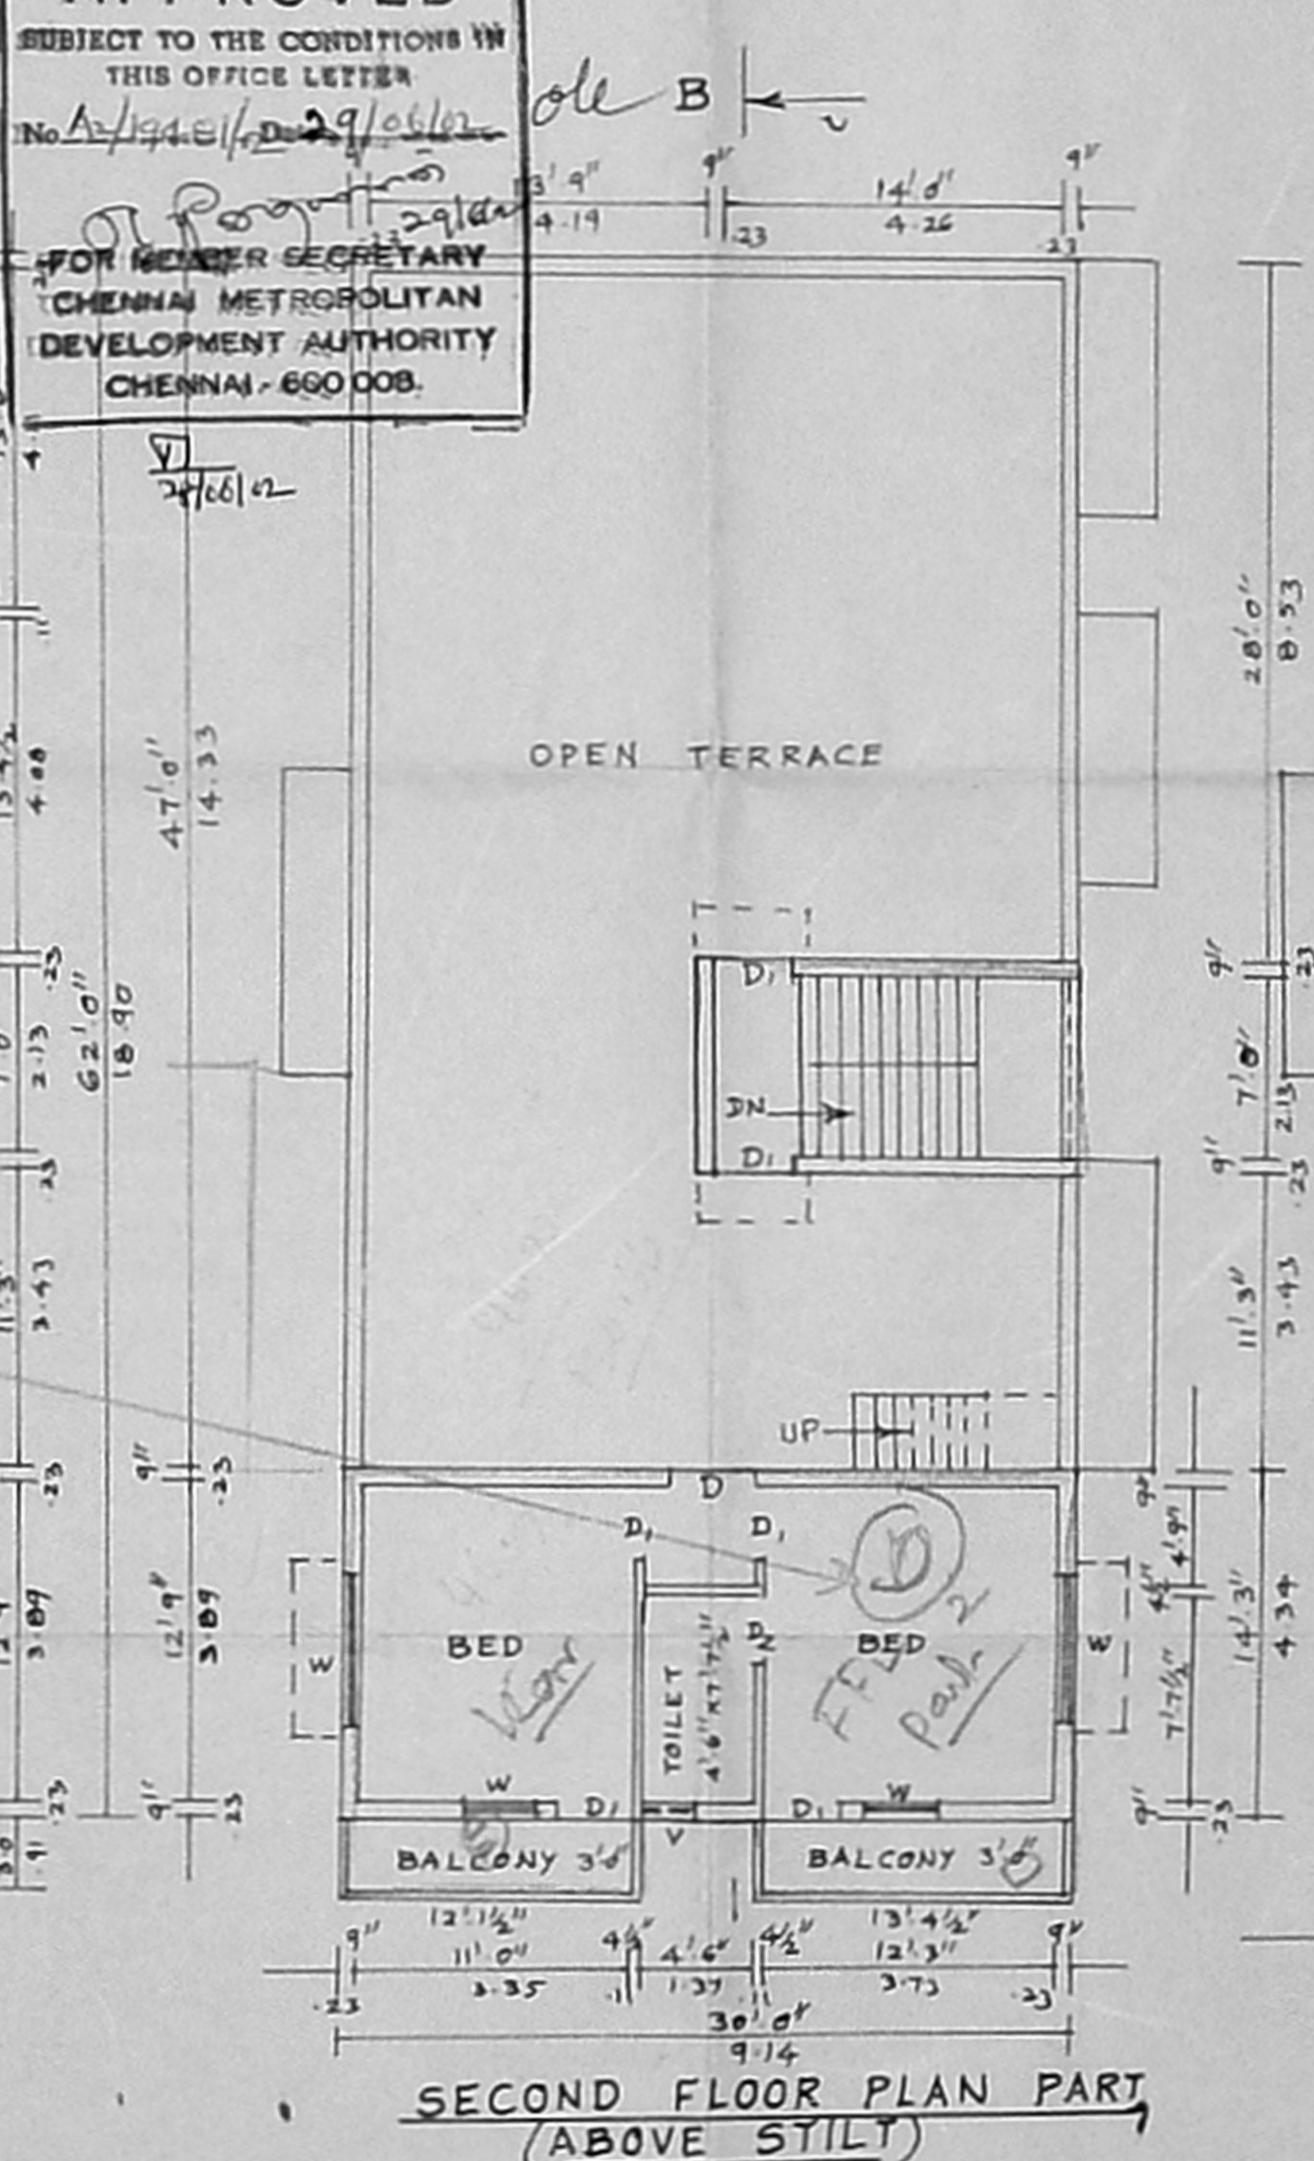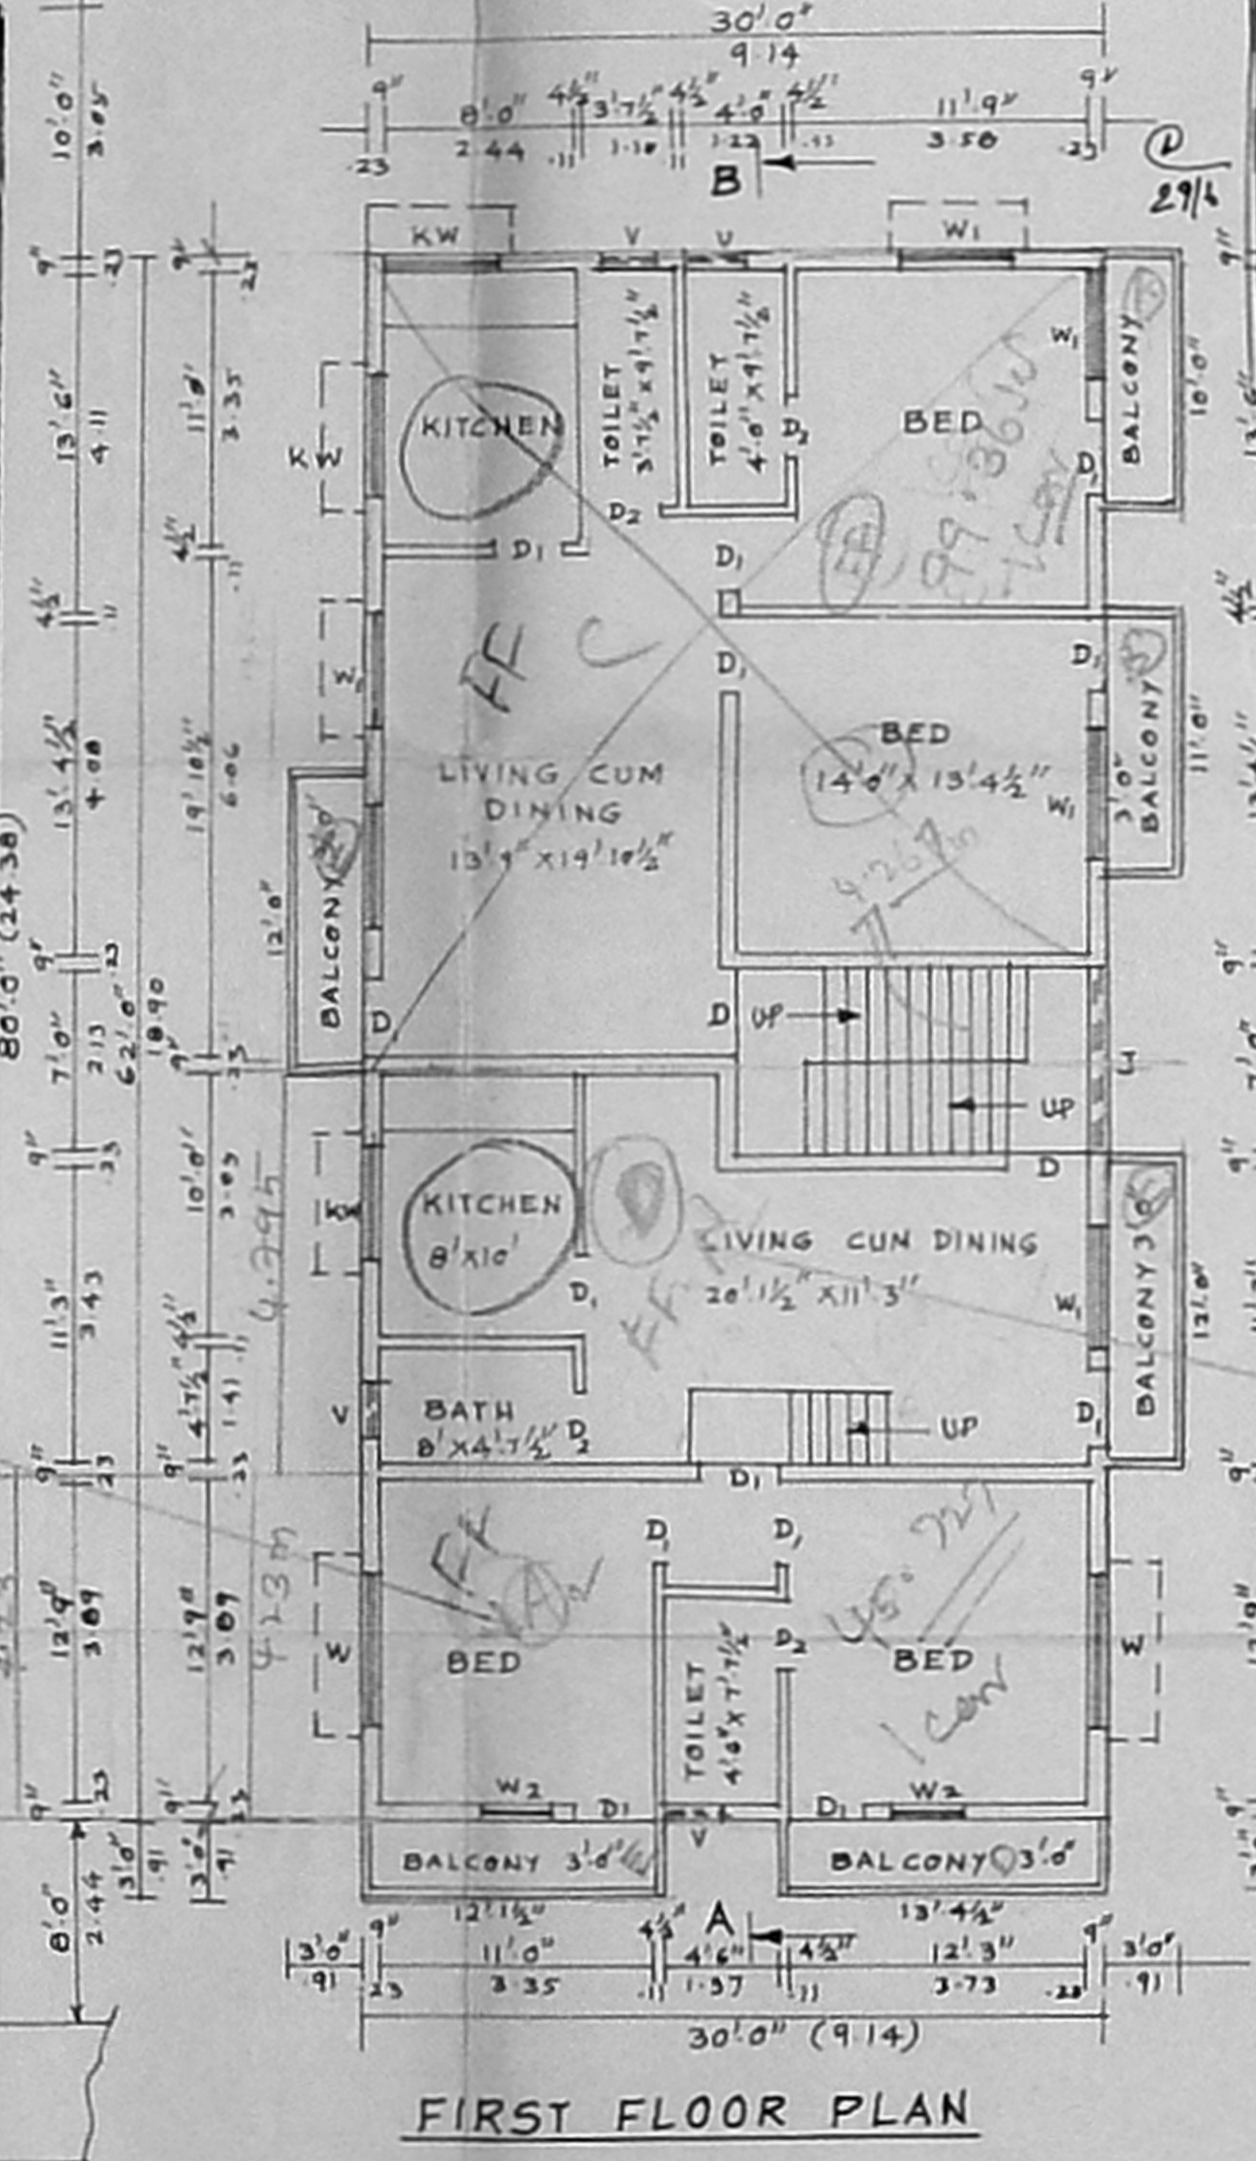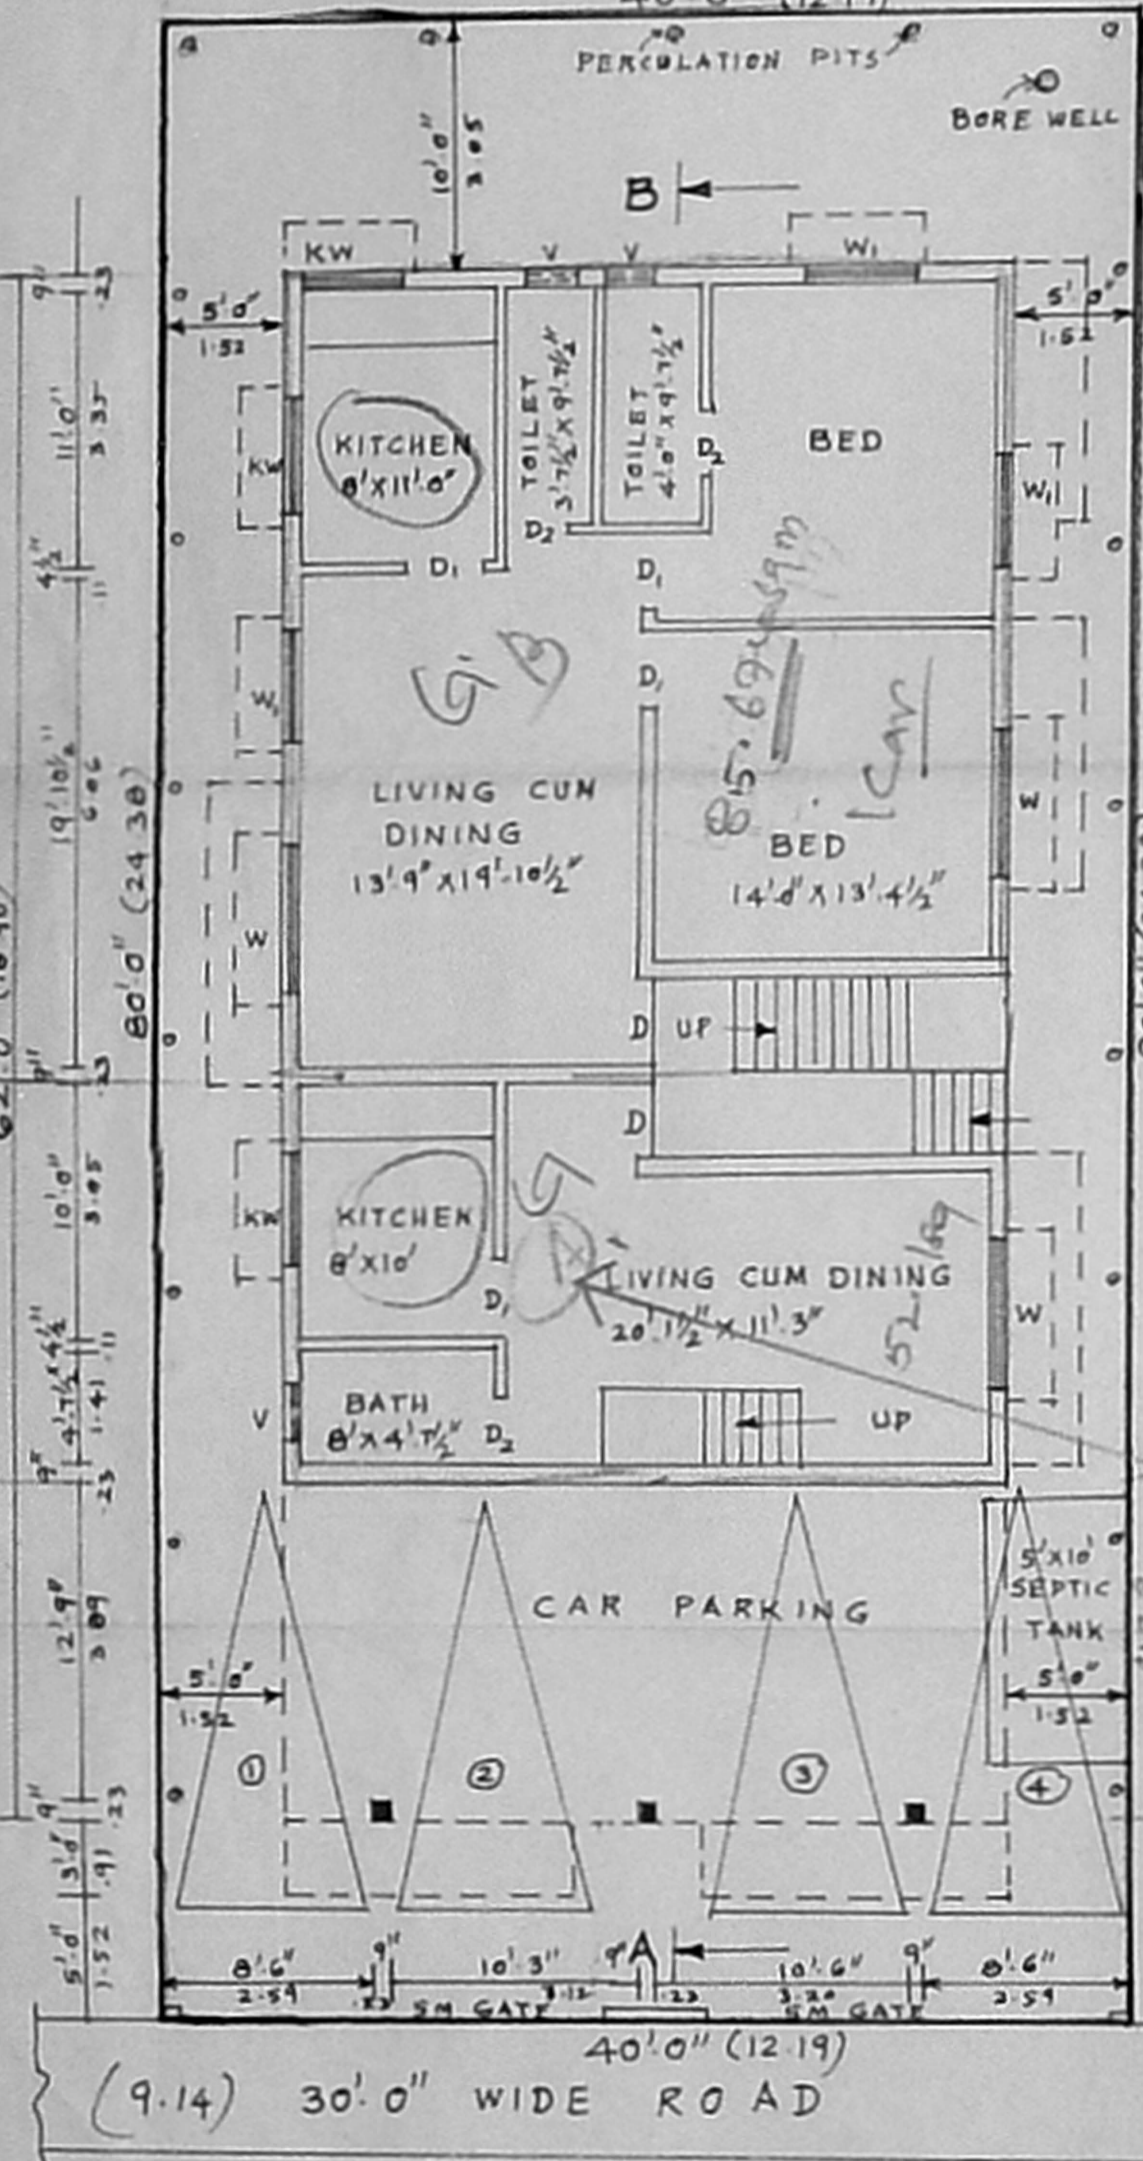

PLAN SHOWING THE PROPOSED RESIDENTIAL APARTMENTS AT PLOT No. 72, V.G.P. GOLDEN SEA VIEW PART I IN R.S.No. 1/1A2A, ASTER PATTI S-NO. 1/353 OF PAUVAKKAM VILLAGER, ST. THOMAS MOUNT PANCHAYAT UNION, TAMBARAM TALUK, KANCHEEPURAM DISTRICT
SCALE: - 1" = 8'0" (1:100)

SCHEDULE OF JOINERIES

D	DOOR	3'3" x 7'0"	1.00	X2.13
D1	DOOR	3'0" x 7'0"	0.91	X2.13
D2	DOOR	2'6" x 7'0"	0.76	X2.13
W	WINDOW	6'0" x 4'6"	1.82	X1.37
W1	WINDOW	4'6" x 4'6"	1.37	X1.37
W2	WINDOW	3'0" x 4'6"	0.91	X1.37
KW	WINDOW	4'6" x 3'6"	1.37	X1.07
V	VENTILATOR	2'0" x 1'6"	0.61	X0.46
J	R.C.C. JALLY	7'0" x 4'0"	2.13	X1.22

AREA STATEMENT

N ²	
PLOT AREA	= 3200.56 SF
GROUND FLOOR	= 1455 "
STILT FLOOR	= 405 "
FIRST FLOOR	= 2071.50 "
SECOND FLOOR	= 504.00 "
TOTAL FLOOR	= 4435.50 "
PLOT COVERAGE	= 64.73% FS I = 1.26

COLOUR INDEX

PROPOSED	
ROAD	
SITE BOUNDARY	

OWNER

Er. J.S. ARIVAZHAGAN,
Consulting Engineer & Contractor,
Licensed Surveyor Class II
Corporation of Chennai
No. 6, First Cross Street,
Thirumalai Nagar,
PERUNGUDI,
Chennai - 600 096. Phone: 4960943
LICENSED SURVEYOR